

[illegible]

PROJECT # 61311C

-	-	-	-				
NO	DATE	REVISION	BY	NO	DATE	REVISION	BY


THE ELEVATIONS AS SHOWN HEREON ARE BASED ON NORTH AMERICAN VERTICAL DATUM OF 1988 (NAV88) AS REFERENCED TO NATIONAL GEODETIC SURVEY (NGS) CONTROL POINT DESIGNATION: 872 4580 TIDAL BASIC, LOCATED AT THE OLD KEY WEST COURTHOUSE, 502 WHITEHEAD STREET, KEY WEST, SET IN TOP OF A CONCRETE POST PROJECTING 2 FEET ABOVE THE LEVEL OF THE GROUND, HAVING AN ELEVATION OF 12.98 FT. (NAV88).

Sheet List Table	
Sheet Number	Sheet Title
G1	COVER SHEET
G2	SIGNATURE SHEET
G3	LEGEND AND ABBREVIATIONS
G4	DETAILS, NOTES AND TYPICAL SECTION
C1	CIVIL PLAN
LD1	TREE DISPOSITION NOTES & DETAILS
LD2	TREE DISPOSITION SCHEDULE
LD3	TREE DISPOSITION PLAN
LP1	LANDSCAPE GENERAL NOTES
LP2	PROPOSED PLANTING PLAN
LP3	TYPICAL PLANTING DETAILS
LP4	TYPICAL PLANTING DETAILS

6/24/2022
INITIAL ISSUE DATE



Bureau of Design and Construction

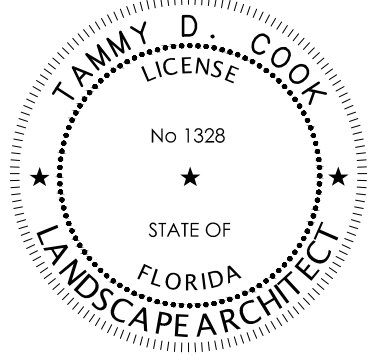

TAMMY D. COOK, STATE OF FLORIDA,
REGISTERED LANDSCAPE ARCHITECT, LICENSE NO. 1328.

THIS ITEM HAS BEEN DIGITALLY SIGNED AND
SEALED BY TAMMY D. COOK, R.L.A. ON THE DATE
INDICATED HERE.


PRINTED COPIES OF THIS DOCUMENT ARE NOT
CONSIDERED SIGNED AND SEALED AND THE
SIGNATURE MUST BE VERIFIED ON ANY
ELECTRONIC COPIES.

CALVIN, GIORDANO & ASSOCIATES, INC.
1800 ELLER DRIVE, SUITE 600
FORT LAUDERDALE, FLORIDA 33316
954-921-7781

THE ABOVE NAMED REGISTERED LANDSCAPE ARCHITECT SHALL BE RESPONSIBLE FOR
THE FOLLOWING SHEETS IN ACCORDANCE WITH THE RULE 61G10-23.004, F.A.C.

LANDSCAPE PLANS

Sheet List Table	
Sheet Number	Sheet Title
LD1	TREE DISPOSITION NOTES & DETAILS
LD2	TREE DISPOSITION SCHEDULE
LD3	TREE DISPOSITION PLAN
LP1	LANDSCAPE GENERAL NOTES
LP2	PROPOSED PLANTING PLAN
LP3	TYPICAL PLANTING DETAILS
LP4	TYPICAL PLANTING DETAILS

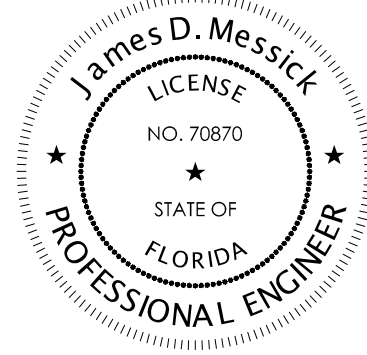

JAMES D. MESSICK, STATE OF FLORIDA,
PROFESSIONAL ENGINEER, LICENSE NO. 70870.

THIS ITEM HAS BEEN DIGITALLY SIGNED AND
SEALED BY JAMES D. MESSICK ON THE DATE
INDICATED HERE.

PRINTED COPIES OF THIS DOCUMENT ARE NOT
CONSIDERED SIGNED AND SEALED AND THE
SIGNATURE MUST BE VERIFIED ON ANY
ELECTRONIC COPIES.

CALVIN, GIORDANO & ASSOCIATES, INC.
1800 ELLER DRIVE, SUITE 600
FORT LAUDERDALE, FLORIDA 33316
954-921-7781

THE ABOVE NAMED PROFESSIONAL ENGINEER SHALL BE RESPONSIBLE FOR THE
FOLLOWING SHEETS IN ACCORDANCE WITH THE RULE 61G15-23.004, F.A.C.


CIVIL PLANS

Sheet List Table	
Sheet Number	Sheet Title
G1	COVER SHEET
G2	SIGNATURE SHEET
G3	LEGEND AND ABBREVIATIONS
G4	DETAILS, NOTES AND TYPICAL SECTION
C1	CIVIL PLAN

FOR CONSTRUCTION
ELEVATIONS ARE IN NAVD 1988




FDEP FORT ZACHARY TAYLOR STATE PARK	PROFESSIONAL REGISTRATION	DESIGNER : JDM	ISSUE DATE: 6/24/2022	SYMBOL	REVISION	DATE
	SHEET TITLE	DRAWN BY: KJK	COMP. FILE No.: N/A	(C)		
	PROJECT TITLE	REVIEWED BY: ---	STATE PROJECT No.: 61311C	(B)		
SIGNATURE SHEET		Consultant : 				
OVERFLOW PARKING		Calvin, Giordano & Associates, Inc. A Sunshine Company 1800 Eller Drive, Suite 600 Fort Lauderdale, FL 33316 Phone: 954-921-7781 • Fax: 954-921-8807				
SHEET NO. G2		Department of Environmental Protection Office of Operations Bureau of Design and Construction 3800 Commonwealth Blvd., Tallahassee, FL 32399 (850) 425-2300				

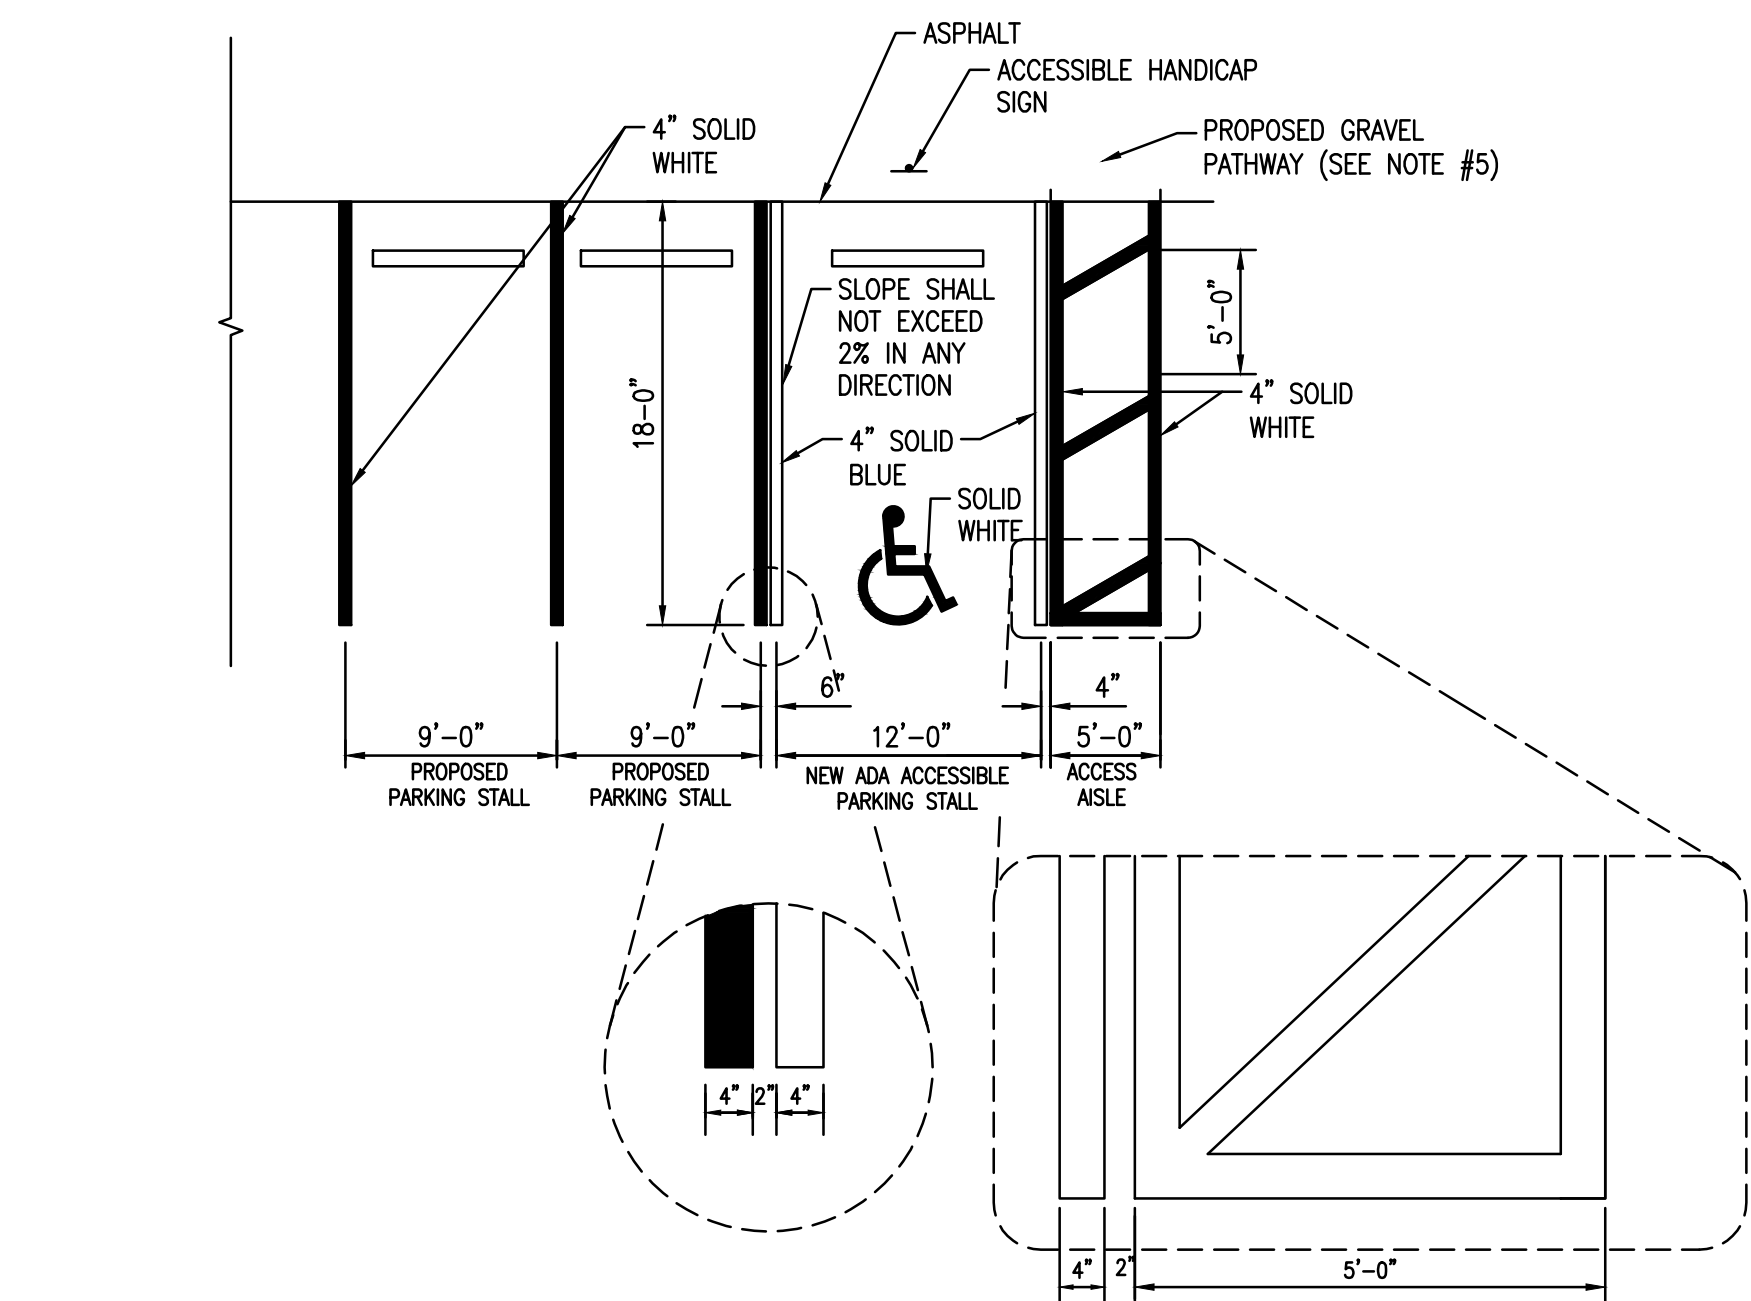


- NOTES:
- WHERE CONFLICTING INFORMATION EXISTS BETWEEN DETAIL AND MUNICIPALITY DETAILS, THIS DETAIL SHALL GOVERN AND THE CONTRACTOR SHALL NOTIFY THE ENGINEER IMMEDIATELY.
 - SLOPES WITHIN THE PROPOSED ADA ACCESSIBLE PARKING STALLS SHALL BE VERIFIED BY CONTRACTOR NOT TO EXCEED 2% IN ANY DIRECTION.
 - INSTALLATION OF SIGNS SHALL BE DONE IN SUCH A WAY TO ENSURE VEHICLES DO NOT IMPACT SIGN POST FROM ANY PARKING SPACE, BY THE USE OF WHEEL STOPS.
 - COLOR OF PAVEMENT MARKINGS MAY VARY FROM DETAIL. ALL MARKINGS AND COLORS MUST CONTRAST WITH THE BACKGROUND COLOR AND COMPLY WITH ADAAG AND 2017 FLORIDA ACCESSIBILITY CODE FOR BUILDING CONSTRUCTION.
 - ACCESSIBLE GRAVEL PATHWAY SHALL COMPLY WITH FLORIDA BUILDING CODE SECTION 403 WALKING SURFACES.


ACCESSIBLE PARKING DETAIL
SCALE: N.T.S.

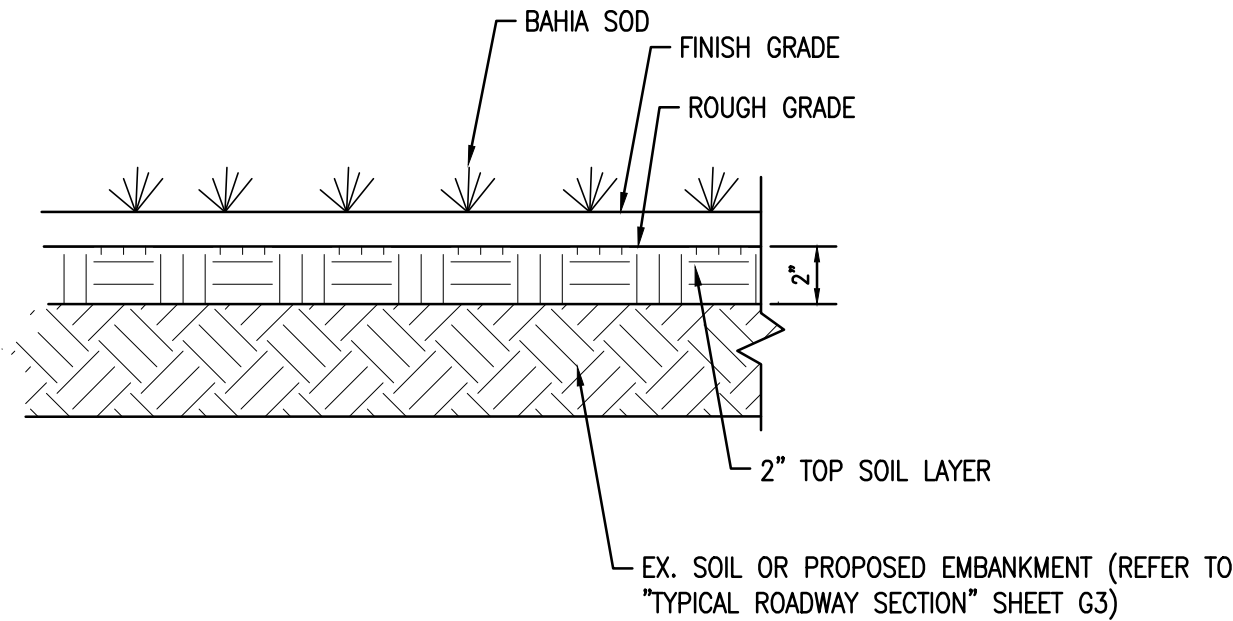

SOD DETAIL
SCALE: N.T.S. CURRENT

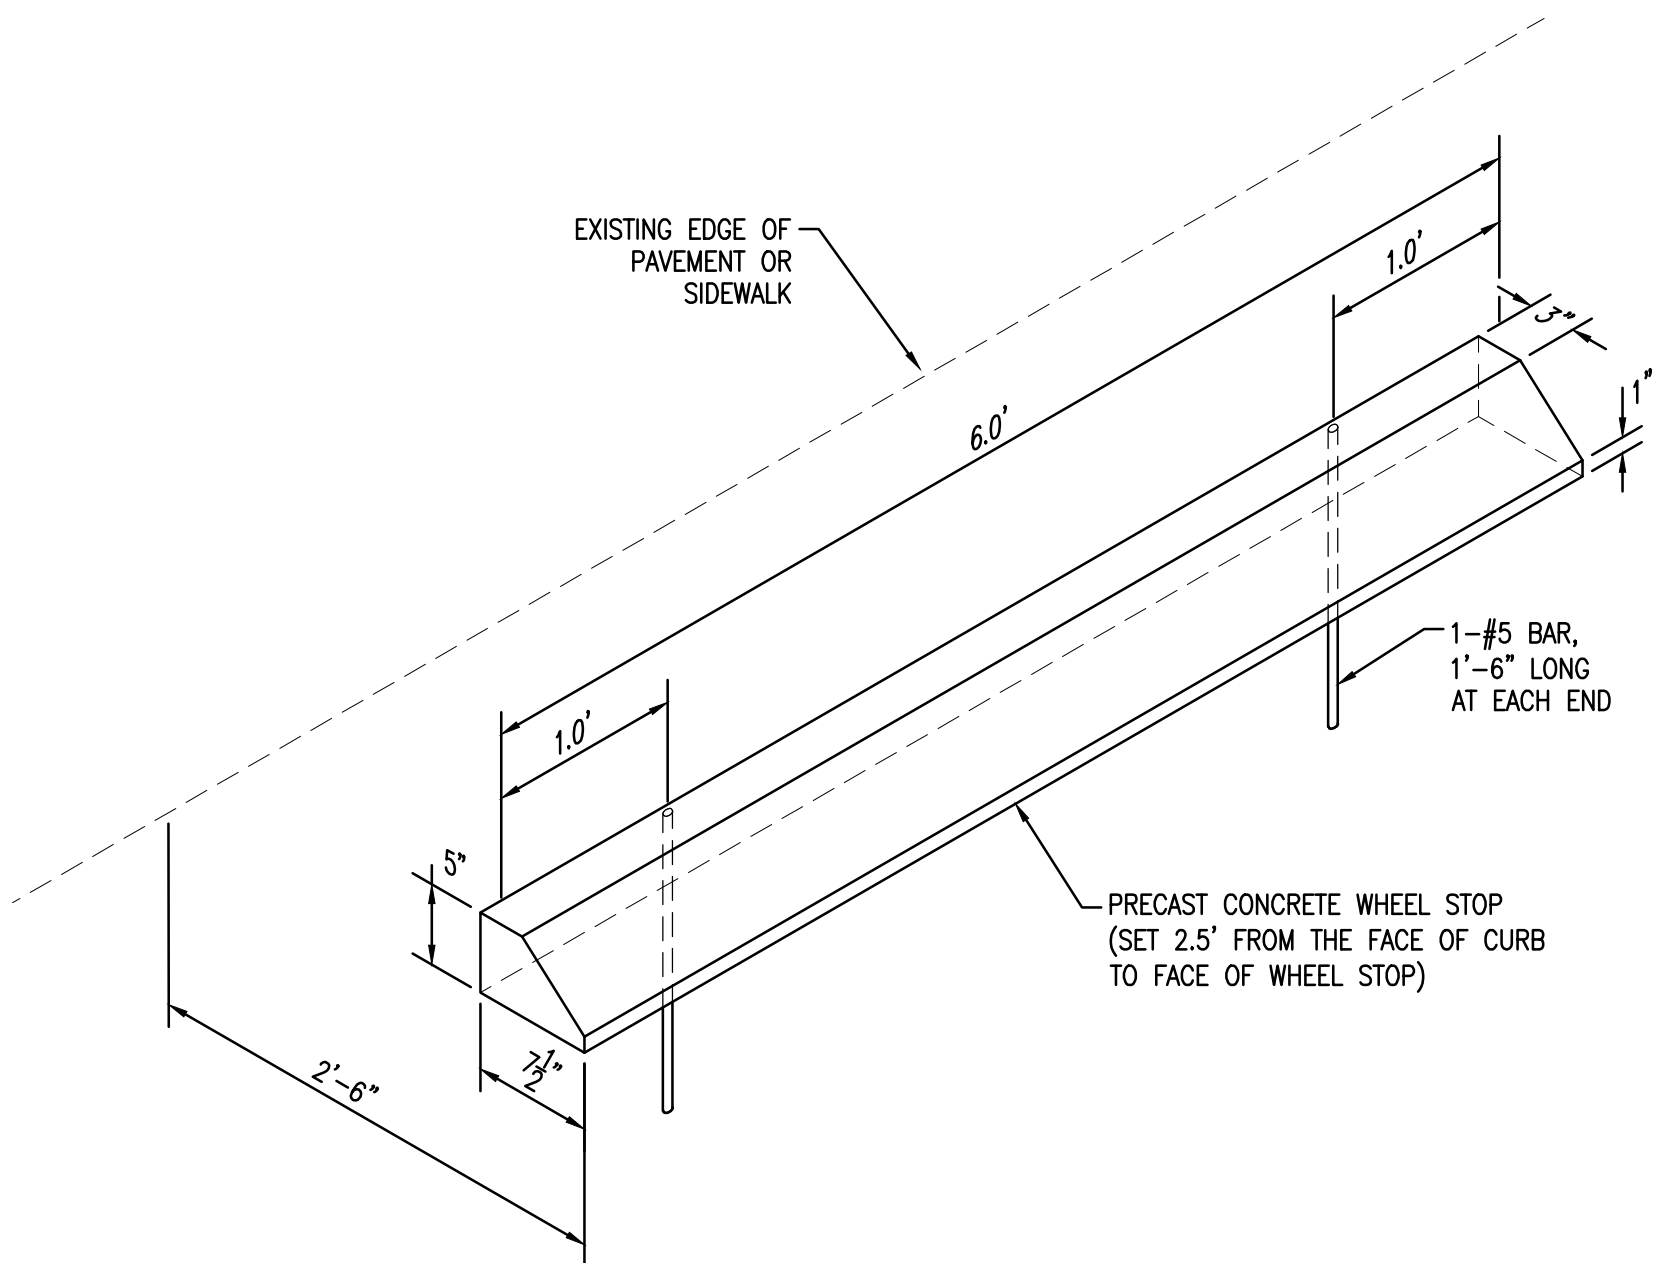

PRECAST CONCRETE WHEEL STOP
SCALE: N.T.S. CURRENT

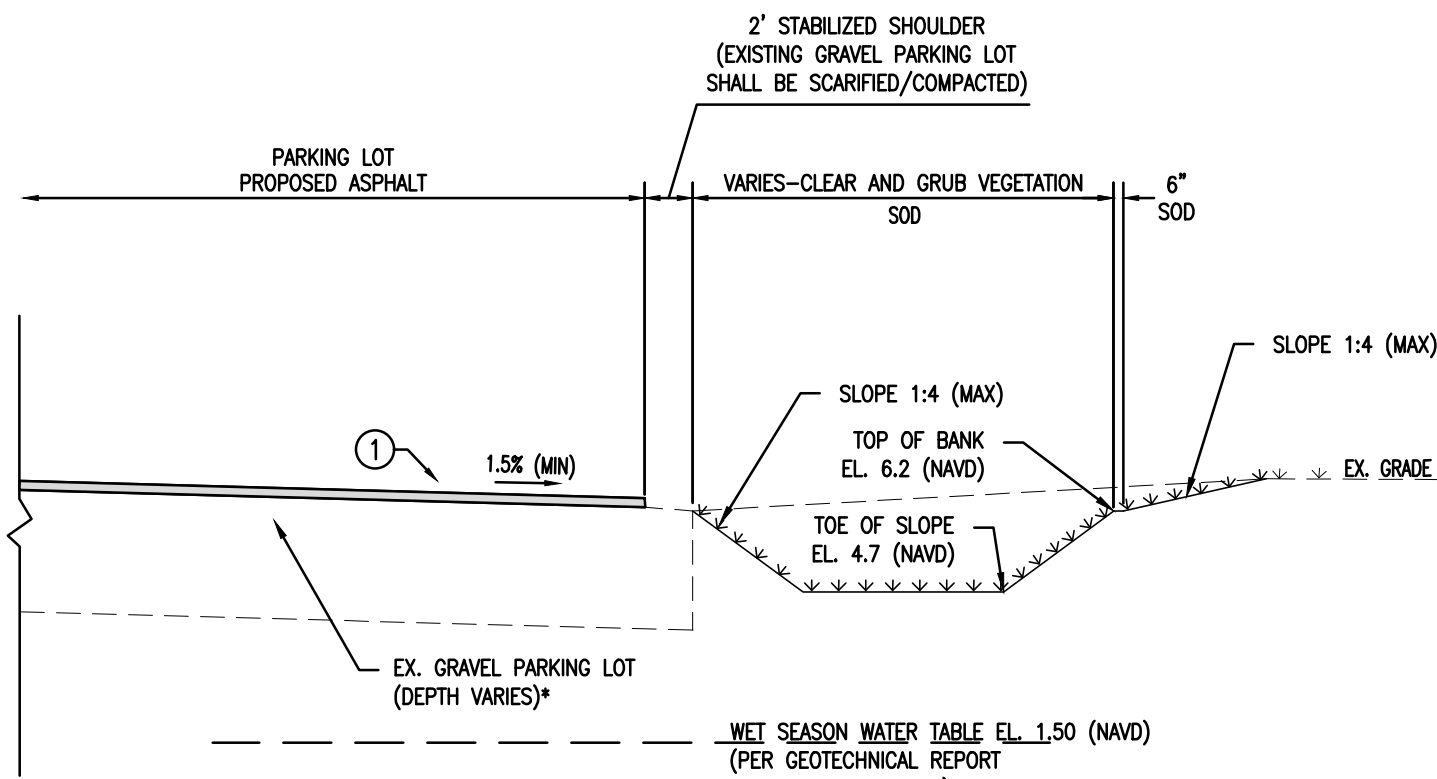

SECTION A-A
SCALE: N.T.S.

* THE UPPER SIX INCHES OF EXISTING GRAVEL MATERIAL WITHIN THE LIMITS OF THE PROPOSED ASPHALT PARKING LOT SHALL BE SCARIFIED AND COMPACTED WITH A VIBRATORY COMPACTOR HAVING A MINIMUM DYNAMITE FORCE OF 20 TONS. DENSITIES EQUIVALENT TO AT LEAST 98 PERCENT OF THE MODIFIED PROCTOR MAXIMUM DRY DENSITY (ASTM-D1557) SHOULD ALSO BE ACHIEVED TO A DEPTH OF AT LEAST 12 INCHES BELOW THE COMPACTED SURFACE. ANY EXISTING VEGETATION SHALL BE REMOVED PRIOR TO SCARIFYING.

PROPOSED ASPHALT

- 2" SUPERPAVE ASPHALTIC CONCRETE (TRAFFIC LEVEL 'C') TYPE SP-9.5; FIRST LIFT, 1" SUPERPAVE ASPHALTIC CONCRETE (TRAFFIC LEVEL 'C') TYPE SP-9.5 (BOTTOM COURSE). FINAL LIFT, 1" SUPERPAVE ASPHALTIC CONCRETE (TRAFFIC LEVEL 'C') TYPE SP-9.5 (WEARING COURSE). PRIME COAT SHALL BE APPLIED OVER FINISHED ROCK BASE PER FDOT SPECIFICATIONS SECTION 300. FIRST LIFT SHALL EXTEND 1" BEYOND PROPOSED EDGE OF PAVEMENT TO PROVIDE TRANSITION TO SHOULDER.

- IF EXISTING GRADE IS MORE THAN 2" BELOW PROPOSED ELEVATION, OVERBUILD WITH LIMEROCK BASE COURSE CONSTRUCTED IN 4" MAXIMUM LIFTS (TOTAL THICKNESS VARIES - SEE PLANS) COMPACTED TO A DENSITY OF 98% OF THE MAXIMUM DRY DENSITY PER AASHTO T-180 (MIN. LBR 100).

2' STABILIZED SHOULDER (EXISTING GRAVEL)

- IF EXISTING STABILIZED MATERIAL IS LOWER THAN PROPOSED ELEVATION, OVERBUILD WITH LIMEROCK BASE COURSE CONSTRUCTED IN 4" MAXIMUM LIFTS (TOTAL THICKNESS VARIES - SEE PLANS) COMPACTED TO A DENSITY OF 98% OF THE MAXIMUM DRY DENSITY PER AASHTO T-180 (MIN. LBR 100)


ASPHALT WIDENING & 2' STABILIZED SHOULDER WIDENING

- 2" SUPERPAVE ASPHALTIC CONCRETE (TRAFFIC LEVEL 'C') TYPE SP-9.5 IN TWO LIFTS:
FIRST LIFT: 1" SUPERPAVE ASPHALTIC CONCRETE (TRAFFIC LEVEL 'C') TYPE SP-9.5 (BOTTOM COURSE)
FINAL LIFT: 1" SUPERPAVE ASPHALTIC CONCRETE (TRAFFIC LEVEL 'C') TYPE SP-9.5 (WEARING COURSE)
PRIME COAT SHALL BE APPLIED OVER FINISHED ROCK BASE PER FDOT SPECIFICATIONS SECTION 300.
- 8" LIMEROCK BASE COURSE CONSTRUCTED IN TWO EQUAL LIFTS COMPACTED TO A MINIMUM DENSITY OF 98% OF THE MAXIMUM DRY DENSITY PER AASHTO T-180 (MIN. LBR 100)
- 12" STABILIZED SUBGRADE COMPACTED TO 98% MAX DENSITY PER AASHTO T-180 (MIN. LBR 40)

FINAL LIFT (WEARING COURSE)

THE WEARING COURSE SHALL NOT BE PLACED UNTIL THE FOLLOWING HAS OCCURRED:

- A FINISHED ROCK SURVEY HAS BEEN SUBMITTED AND ACCEPTED (PRIOR TO FIRST LIFT OF ASPHALT)
- A WALK THROUGH HAS BEEN CONDUCTED TO DETERMINE IF THERE IS ANY REMAINING WORK THAT MIGHT CAUSE DAMAGE TO THE FINAL LIFT.
- ALL LANDSCAPE WORK THAT MIGHT CAUSE DAMAGE TO THE FINAL LIFT IS COMPLETE.
- ALL CONSTRUCTION EQUIPMENT HAS BEEN INSPECTED FOR LEAKS OF FLUIDS THAT MAY BLEMISH OR DAMAGE THE FINAL LIFT. THIS EQUIPMENT SHALL BE REPAIRED, OR REMOVED FROM THE JOB-SITE.

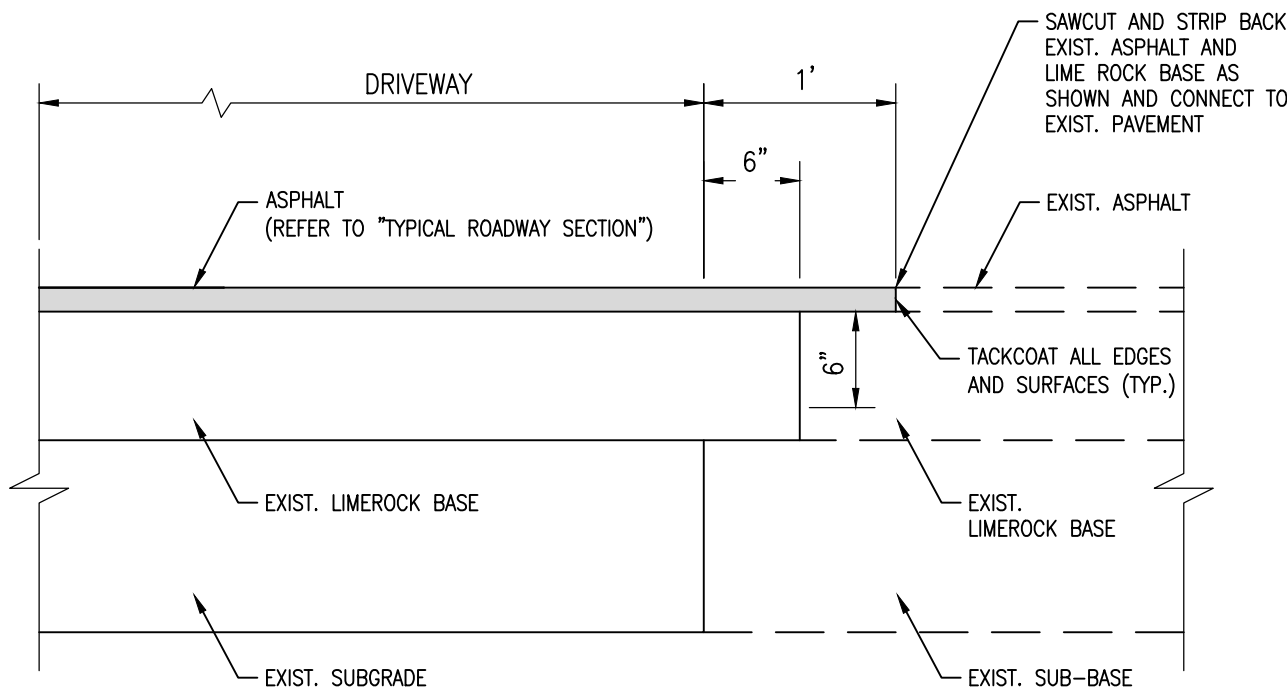

CONNECTION TO EXISTING PAVEMENT DETAIL
SCALE: N.T.S.

GENERAL NOTES:


- UNLESS OTHERWISE NOTED IN THE TECHNICAL SPECIFICATIONS: INSTALLATION, ACCEPTANCE, AND PAYMENT FOR ALL ITEMS REQUIRED IN THESE PLANS SHALL BE IN ACCORDANCE WITH THE CURRENT EDITIONS OF THE FOLLOWING: MANUAL ON UNIFORM TRAFFIC CONTROL DEVICES (MUTCD), FDOT STANDARD SPECIFICATIONS FOR ROAD AND BRIDGE CONSTRUCTION (STANDARD SPECIFICATIONS), FDOT STANDARD PLANS, MIAMI DADE COUNTY MINIMUM STANDARDS, MIAMI DADE COUNTY TRAFFIC ENGINEERING DIVISION STANDARDS AND SPECIFICATIONS, AND ANY OR ALL MIAMI DADE COUNTY TRAFFIC ENGINEERING REQUIREMENTS THAT MEET OR EXCEED THOSE FOUND IN THE ABOVE REFERENCED DOCUMENTS.
- THE BENCH MARK DATUM USED FOR THE PLANS IS NORTH AMERICAN VERTICAL DATUM (NAVD 88).
- THE CONTRACTOR IS RESPONSIBLE FOR INSPECTING AND ACCEPTING THE EXISTING CONDITIONS OF THE SITE PRIOR TO BIDDING.
- ALL DISTURBED AREAS WITHIN THE LIMITS OF RESTORATION SHALL BE REVEGETATED AS SPECIFIED BY THE PARK SERVICES BIOLOGIST.
- EXISTING UNDERGROUND UTILITIES SHOWN ARE BASED ON THE BEST AVAILABLE INFORMATION. THE CONTRACTOR SHALL ENSURE THAT THE UTILITY SYSTEMS DO NOT CONFLICT WITH THE PROPOSED PROJECT. CONFLICTS SHALL BE REPORTED TO THE PROJECT MANAGER IMMEDIATELY. EXISTING UTILITIES AND STRUCTURES WITHIN THE CONSTRUCTION LIMITS ARE TO REMAIN IN PLACE UNLESS OTHERWISE NOTED.
- CONTRACTOR SHALL VERIFY LOCATION OF EXISTING UTILITIES. THE CONTRACTOR SHALL BE RESPONSIBLE FOR DAMAGE TO ANY EXISTING CITY OF KEY WEST UTILITIES FOR WHICH THE CONTRACTOR FAILS TO REQUEST LOCATIONS FROM THE CITY OF KEY WEST UTILITIES DEPARTMENT. THE CONTRACTOR SHALL BE RESPONSIBLE AS WELL FOR DAMAGE TO ANY EXISTING UTILITIES.
- THE CONTRACTOR IS RESPONSIBLE FOR THE PROTECTION OF ALL UTILITIES. REMOVAL AND/OR RELOCATION OF EXISTING UTILITIES IN CONFLICT WITH THE WORK, CONSTRUCTION OF TEMPORARY UTILITIES IN THE EVENT THAT EXISTING UTILITY SERVICE MUST BE INTERRUPTED AND ANY OTHER CONSTRUCTION RELATED ACTIVITIES THAT MAY AFFECT EXISTING OR PROPOSED UTILITIES. THE INFORMATION SHOWN ON THESE DRAWINGS CONCERNING TYPE AND LOCATION OF UNDERGROUND AND OTHER UTILITIES IS BASED ON INFORMATION PROVIDED BY THE UTILITY OWNERS, AVAILABLE RECORDS, AND SURVEYED FIELD INFORMATION. THE INFORMATION MAY NOT REFLECT ACTUAL CONDITIONS, INCLUDE ALL UTILITIES IN THE AREA, EITHER IN SERVICE OR ABANDONED, OR SHOW THE UTILITIES IN THE CORRECT HORIZONTAL OR VERTICAL LOCATIONS. THE CONTRACTOR WILL MAKE HIS OWN DETERMINATION AS TO THE TYPE AND LOCATION OF UTILITIES AS NECESSARY TO ESTABLISH THEIR LOCATIONS AND AVOID DAMAGE. IF UPON EXCAVATION, AN EXISTING UTILITY IS FOUND TO BE IN CONFLICT WITH THE PROPOSED CONSTRUCTION OR TO BE OF A SIZE OR MATERIAL DIFFERENT FROM THAT SHOWN ON THE PLANS, THE CONTRACTOR SHALL IMMEDIATELY NOTIFY THE ENGINEER, WHO WILL IN TURN NOTIFY THE CITY OF KEY WEST ENGINEERING DEPARTMENT.
- THE CONTRACTOR SHALL BE RESPONSIBLE FOR ESTABLISHING ALL GRADE STAKES, LINES AND LEVELS.
- THE CONTRACTOR SHALL INSTALL SOD ON ALL DISTURBED AREAS UNLESS OTHERWISE SPECIFIED OR SHOWN.
- ALL AREAS, STREETS, DRIVEWAYS, PARKING LOTS, ETC. DISTURBED BY CONSTRUCTION SHALL BE RESTORED BY THE CONTRACTOR TO THEIR ORIGINAL OR BETTER CONDITION.
- THE CONTRACTOR WILL HAVE ALL REQUIRED PERMITS IN-HAND PRIOR TO BEGINNING CONSTRUCTION, AND WILL PERFORM ALL WORK IN ACCORDANCE WITH THE REQUIREMENTS OF THE PERMITS OBTAINED BY THE OWNER AND THOSE PERMITS OBTAINED BY THE CONTRACTOR.
- PRIOR TO COMMENCING CONSTRUCTION, THE CONTRACTOR WILL SUBMIT TO THE OWNER'S PROJECT MANAGER A SCHEDULE OF VALUES, A CONSTRUCTION SCHEDULE, AND A SAFETY PLAN.
- THE CONSTRUCTION SCHEDULE WILL DESCRIBE IN DETAIL HOW THE CONSTRUCTION IS TO BE SEQUENCED, ESTABLISH START AND FINISH DATES FOR ALL SIGNIFICANT CONSTRUCTION ACTIVITIES, AND IDENTIFY ALL CONTROLLING ITEMS OF WORK. THE SCHEDULE IS TO BE APPROVED BY THE OWNER'S PROJECT MANAGER, AND WILL BE UPDATED ON A MONTHLY BASIS TO REFLECT ACTUAL WORK PROGRESS. PAYMENT FOR PREPARING, UPDATING AND SUBMITTING THE SCHEDULE WILL BE INCLUDED IN THE PAY ITEM FOR MOBILIZATION OR OTHER PAY ITEMS AS APPROPRIATE.
- THE CONTRACTOR SHALL SUBMIT AN EROSION CONTROL PLAN FOR APPROVAL BY THE OWNER'S PROJECT MANAGER AND WILL ADDRESS THE INSTALLATION AND MAINTENANCE OF ALL TEMPORARY AND PERMANENT SEDIMENT AND EROSION CONTROL DEVICES TO BE USED DURING EACH PHASE OF CONSTRUCTION, INCLUDING TREE REMOVAL, CLEARING AND GRUBBING, EXCAVATION, HAULING OF EXCAVATED MATERIALS, AND PLACEMENT OF EMBANKMENT AND BACKFILL. THE PLAN ALSO WILL DETAIL THE EROSION CONTROL MEASURES TO BE EMPLOYED AT ALL STOCKPILE AND CONSTRUCTION STAGING AREAS AND WILL DEFINE THE MAXIMUM LIMITS OF ALL ACTIVE CONSTRUCTION ZONES.
- ANY NATIONAL GEODETIC SURVEY MONUMENT WITHIN THE LIMITS OF CONSTRUCTION MUST BE PROTECTED. IF IN DANGER OF DAMAGE, THE CONTRACTOR WILL IMMEDIATELY NOTIFY THE PROJECT MANAGER AND:

FDEP, BUREAU OF SURVEY AND MAPPING, MS 105
900 COMMONWEALTH BLVD.
TALLAHASSEE, FLORIDA 32399
(850) 245-2606 (OFFICE)
(850) 245-2645 (FAX)
- PRIOR TO ANY SCHEDULED INTERRUPTION OF UTILITY SERVICE, THE CONTRACTOR WILL COORDINATE SUCH INTERRUPTION WITH THE UTILITY PROVIDER AND WILL PROVIDE A MINIMUM 24-HOUR NOTICE TO THE AFFECTED PARTIES. THE CONTRACTOR WILL NOTIFY THE ELECTRIC UTILITY A MINIMUM OF TWO WEEKS PRIOR TO CONSTRUCTION IN THE VICINITY OF THEIR FACILITIES.
- NO TRENCHES WILL BE ALLOWED TO REMAIN OPEN OVERNIGHT.
- THE CONTRACTOR IS RESPONSIBLE FOR THE PROTECTION OF VEGETATION ON AND ADJACENT TO THE PROJECT SITE, AND WILL BE SOLELY LIABLE FOR DAMAGE TO VEGETATION ON PROPERTIES ADJACENT TO CONSTRUCTION WORK ZONES. ALL TREES WITHIN THE LIMITS OF CONSTRUCTION ARE TO BE PROTECTED EXCEPT THOSE AREAS IDENTIFIED ON THE PLANS TO BE IMPACTED. ALL TREES OUTSIDE THE CONSTRUCTION WORK ZONE ARE TO BE PROTECTED TO THE MAXIMUM EXTENT PRACTICABLE. TREE BARRICADES WILL BE INSTALLED AND MAINTAINED AROUND ALL TREES TO BE PROTECTED AS DIRECTED BY THE PROJECT MANAGER.
- THE CONTRACTOR IS RESPONSIBLE FOR PLACING AND MAINTAINING ROADSIDE WARNING SIGNS WHEN WORK IS BEING CONDUCTED IN THE PROPERTY RIGHT OF WAY OR WHEN MACHINERY IS ENTERING AND LEAVING THE PROJECT SITE.
- THE CONTRACTOR IS RESPONSIBLE FOR DISPOSAL OF EXCAVATED MATERIAL OFF-SITE UNLESS OTHERWISE DIRECTED BY THE PROJECT MANAGER.
- ENSURE THAT ALL EQUIPMENT, PRIOR TO BRINGING ON-SITE, IS WASHED AND FREE OF SOIL, SEED, OR OTHER ORGANIC MATTER. EQUIPMENT MAY BE INSPECTED BY THE OWNER'S REPRESENTATIVE PRIOR TO OFF-LOADING FOR USE. ADDITIONAL CLEANING WILL BE PERFORMED BY THE CONTRACTOR IF THE OWNER'S REPRESENTATIVE DETERMINES IT IS NEEDED.
- EXISTING DRIVEWAYS WITHIN THE LIMITS OF THIS PROJECT ARE TO REMAIN AT THE SAME LOCATION AND WIDTH, UNLESS OTHERWISE SHOWN IN THE PLANS.
- EXISTING LIGHTING SYSTEM WITHIN THE PROJECT LIMITS SHALL REMAIN, UNLESS OTHERWISE NOTED ON PLANS.
- ALL DIMENSIONS ARE TO EDGE OF PAVEMENT UNLESS OTHERWISE NOTED.
- ALL UTILITY MANHOLES, (IF APPLICABLE) VALVE COVERS, ETC. ARE TO BE ADJUSTED BY THE CONTRACTOR TO MATCH PROPOSED GRADE. COST OF SAID ADJUSTMENTS SHALL BE INCIDENTAL TO THE COST OF THE CONTRACT.
- UPON RECEIPT OF NOTICE OF AWARD, THE CONTRACTOR SHALL ARRANGE A PRECONSTRUCTION CONFERENCE TO INCLUDE THE MONROE COUNTY ENGINEERING DEPARTMENT AND SFWMD, THE ENGINEER AND THE CONTRACTOR AFTER OBTAINING A CONSTRUCTION PERMIT FROM THE ENGINEERING DEPARTMENT. NO CONSTRUCTION SHALL COMMENCE UNTIL ALL REQUIRED PERMITS AND APPROVALS HAVE BEEN SECURED AND THE CONTRACTOR HAS BEEN ISSUED A NOTICE TO PROCEED.
- THE CONTRACTOR SHALL OBTAIN A "SUNSHINE" CERTIFICATION NUMBER AT LEAST 2 BUSINESS DAYS PRIOR TO BEGINNING ANY EXCAVATION.
- ALL WIDENING AREAS SHALL HAVE MINIMUM WIDTH OF 2' TO ENSURE PROPER COMPACTION.
- ALL DISTURBED AREA, INCLUDING PAVEMENT MARKINGS, SHALL BE RESTORED AT THE CONTRACTOR'S EXPENSE, TO ORIGINAL CONDITION OR BETTER AS STATED IN THE CITY OF KEY WEST MINIMUM STANDARDS.



FOR CONSTRUCTION
ELEVATIONS ARE IN NAVD 1988

DATE	REVISION	SYMBOL	DATE	REVISION	SYMBOL
		C			D
		A			B
ISSUE DATE: 6/24/2022	COMP. FILE NO.: N/A	STATE PROJECT NO.: 61311C	DESIGNER : JDM	DRAWN BY: KJK	REVIEWED BY: ---
PROFESSIONAL REGISTRATION JAMES D. MESSICK, P.E. LICENSE NUMBER: 70870	Consultant : Calvin Giordano & Associates, Inc. A service company 1850 Elm Court, Suite 100, Tallahassee, FL 32316 Phone: (904) 921-7811 • Fax: (904) 921-5807				
FDEP FORT ZACHARY TAYLOR STATE PARK			SHEET TITLE		
			DETAILS, NOTES AND TYPICAL SECTION		
			OVERFLOW PARKING		
SHEET NO.			G4		

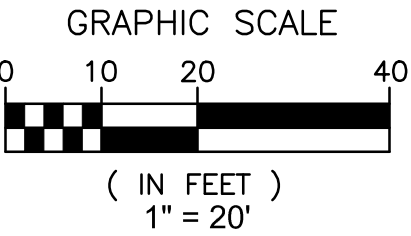[illegible]



TREE DISPOSITION SCHEDULE																	
TREE	BOTANICAL NAME	COMMON NAME	NATIVE	SIZE					ACTION	CONDITION	MITIGATION	NOTES	DBH				
					TRUNK#	DBH (IN)	HT (FT)	SPRD (FT)					AREA (SF)	#1	#2	#3	#4
Trees to be Relocated																	
100	T	Coccoloba diversifolia	Pigeon Plum	Y	1	3.3"	Over 30'	10'	Relocate	OK	-	Refer to notes for tree relocation, root pruning and watering requirements	3.3"				
111	P	Thrinax radiata	Thatch Palm	Y	1	3.5"	2' GW	6'	Relocate	OK	-	Refer to notes for tree relocation, root pruning and watering requirements	3.5"				
112	P	Thrinax radiata	Thatch Palm	Y	1	3.5"	2' GW	6'	Relocate	OK	-	Refer to notes for tree relocation, root pruning and watering requirements	3.5"				
114	T	Bursera simarouba	Gumbo Limbo	Y	1	4.3"	17'	12'	Relocate	OK	-	Refer to notes for tree relocation, root pruning and watering requirements	4.3"				
116	T	Unknown	Unknown	Y	1	4.8"	8'	7'	Relocate	OK	-	Refer to notes for tree relocation, root pruning and watering requirements	4.8"	0.0"			
117	T	Syzygium cumini	Java Plum	Y	1	12.5"	15'	15'	Relocate	OK	-	Refer to notes for tree relocation, root pruning and watering requirements; Crown pruning necessary	12.5"	0.0"			
Trees to be Removed - No Mitigation Required																	
108	S	Coccoloba uvifera	Seagrape	Y	MT	-	5'	8'	Remove	OK	Not Req'd	Large Shrub, not a Tree					
Exempt Trees to be Removed - No Permit Required and No Mitigation Required																	
301	T	Casuarina equisetifolia	Australian Pine	N	1	16.9"	Over 30'	52'	Remove	OK	Not Req'd	Per Sec. 110-322 (a); no permit shall be required to the removal of this tree	16.9"				
648	T	Casuarina equisetifolia	Australian Pine	N	1	10.4"	Over 30'	32'	Remove	OK	Not Req'd	Per Sec. 110-322 (a); no permit shall be required to the removal of this tree	10.4"				
715	T	Casuarina equisetifolia	Australian Pine	N	1	16.8"	Over 30'	51'	Remove	OK	Not Req'd	Per Sec. 110-322 (a); no permit shall be required to the removal of this tree	16.8"				
751	T	Casuarina equisetifolia	Australian Pine	N	1	11.2"	Over 30'	34'	Remove	OK	Not Req'd	Per Sec. 110-322 (a); no permit shall be required to the removal of this tree	11.2"				
Trees to Remain																	
101	S	Coccoloba uvifera	Seagrape	Y	MT	-	4'	8'	Remain	OK	-	Contractor to protect existing shallow roots and minimize impacts to roots as much as possible					
102	P	Cocos nucifera	Coconut Palm	N	1	7.9"	28'	24'	Remain	OK	-	Contractor to protect existing shallow roots and minimize impacts to roots as much as possible	7.9"				
103	P	Cocos nucifera	Coconut Palm	N	1	8.4"	28'	26'	Remain	OK	-	Contractor to protect existing shallow roots and minimize impacts to roots as much as possible	8.4"				
104	T	Bursera simarouba	Gumbo Limbo	Y	2	10.4"	Over 30'	32'	Remain	OK	-	Contractor to protect existing shallow roots and minimize impacts to roots as much as possible	6.8"	3.6"			
105	T	Laguncularia racemosa	White Mangrove	Y	1	9.0"	14'	12'	Remain	OK	-	Contractor to protect existing shallow roots and minimize impacts to roots as much as possible	9.0"				
106	T	Avicennia germinans	Black Mangrove	Y	1	12.5"	15'	14'	Remain	OK	-	Contractor to protect existing shallow roots and minimize impacts to roots as much as possible	12.5"				
107	T	Ficus citrifolia	Ficus	Y	3	11.5"	18'	15'	Remain	OK	-	Contractor to protect existing shallow roots and minimize impacts to roots as much as possible	4.6"	2.8"	4.1"		
109	T	Casuarina equisetifolia	Australian Pine	N	1	4.9"	Over 30'	15'	Remain	OK	-	Contractor to protect existing shallow roots and minimize impacts to roots as much as possible	4.9"				
110	P	Thrinax radiata	Thatch Palm	Y	1	3.5"	1' GW	6'	Remain	OK	-	Contractor to protect existing shallow roots and minimize impacts to roots as much as possible	3.5"				
113	T	Conocarpus erectus	Green Buttonwood	Y	1	3.0"	12'	10'	Remain	OK	-	Contractor to protect existing shallow roots and minimize impacts to roots as much as possible	3.0"				
115	T	Bursera simarouba	Gumbo Limbo	Y	2	4.8"	8'	7'	Remain	OK	-	Contractor to protect existing shallow roots and minimize impacts to roots as much as possible	2.4"	2.4"			
302	T	Casuarina equisetifolia	Australian Pine	N	1	3.4"	Over 30'	10'	Remain	OK	-	Contractor to protect existing shallow roots and minimize impacts to roots as much as possible	3.4"				
303	T	Bursera simarouba	Gumbo Limbo	Y	1	> 80"	25'	30'	Remain	OK	-	Contractor to protect existing shallow roots and minimize impacts to roots as much as possible					
540	T	Casuarina equisetifolia	Australian Pine	N	2	17.3"	Over 30'	53'	Remain	OK	-	Contractor to protect existing shallow roots and minimize impacts to roots as much as possible	10.0"	7.3"			
547	T	Casuarina equisetifolia	Australian Pine	N	1	11.3"	Over 30'	34'	Remain	OK	-	Contractor to protect existing shallow roots and minimize impacts to roots as much as possible	11.3"				
587	T	Casuarina equisetifolia	Australian Pine	N	1	11.3"	Over 30'	34'	Remain	OK	-	Contractor to protect existing shallow roots and minimize impacts to roots as much as possible	11.3"				
588	T	Casuarina equisetifolia	Australian Pine	N	1	8.5"	Over 30'	26'	Remain	OK	-	Contractor to protect existing shallow roots and minimize impacts to roots as much as possible	8.5"				
590	T	Casuarina equisetifolia	Australian Pine	N	1	10.7"	Over 30'	32'	Remain	OK	-	Contractor to protect existing shallow roots and minimize impacts to roots as much as possible	10.7"				
591	T	Casuarina equisetifolia	Australian Pine	N	1	10.4"	Over 30'	32'	Remain	OK	-	Contractor to protect existing shallow roots and minimize impacts to roots as much as possible	10.4"				
592	T	Casuarina equisetifolia	Australian Pine	N	1	5.3"	Over 30'	16'	Remain	OK	-	Contractor to protect existing shallow roots and minimize impacts to roots as much as possible	5.3"				
599	T	Casuarina equisetifolia	Australian Pine	N	1	15.8"	Over 30'	48'	Remain	OK	-	Contractor to protect existing shallow roots and minimize impacts to roots as much as possible	15.8"				
600	T	Casuarina equisetifolia	Australian Pine	N	1	17.2"	Over 30'	52'	Remain	OK	-	Contractor to protect existing shallow roots and minimize impacts to roots as much as possible	17.2"				
601	T	Casuarina equisetifolia	Australian Pine	N	1	24.4"	Over 30'	50'	Remain	OK	-	Contractor to protect existing shallow roots and minimize impacts to roots as much as possible	24.4"				
602	T	Casuarina equisetifolia	Australian Pine	N	1	18.2"	Over 30'	55'	Remain	OK	-	Contractor to protect existing shallow roots and minimize impacts to roots as much as possible	18.2"				
646	T	Casuarina equisetifolia	Australian Pine	N	1	8.9"	Over 30'	27'	Remain	OK	-	Contractor to protect existing shallow roots and minimize impacts to roots as much as possible	8.9"				
647	T	Casuarina equisetifolia	Australian Pine	N	1	11.2"	Over 30'	34'	Remain	OK	-	Contractor to protect existing shallow roots and minimize impacts to roots as much as possible	11.2"				
658	T	Casuarina equisetifolia	Australian Pine	N	2	34.6"	Over 30'	50'	Remain	OK	-	Contractor to protect existing shallow roots and minimize impacts to roots as much as possible	16.2"	18.4"			
669	T	Casuarina equisetifolia	Australian Pine	N	1	8.1"	Over 30'	25'	Remain	OK	-	Contractor to protect existing shallow roots and minimize impacts to roots as much as possible	8.1"				
670	T	Casuarina equisetifolia	Australian Pine	N	2	34.7"	Over 30'	50'	Remain	OK	-	Contractor to protect existing shallow roots and minimize impacts to roots as much as possible	12.3"	22.4"			
672	T	Casuarina equisetifolia	Australian Pine	N	1	8.3"	Over 30'	25'	Remain	OK	-	Contractor to protect existing shallow roots and minimize impacts to roots as much as possible	8.3"				
673	T	Casuarina equisetifolia	Australian Pine	N	2	22.3"	Over 30'	50'	Remain	OK	-	Contractor to protect existing shallow roots and minimize impacts to roots as much as possible	13.0"	9.3"			
674	T	Casuarina equisetifolia	Australian Pine	N	1	8.6"	Over 30'	26'	Remain	OK	-	Contractor to protect existing shallow roots and minimize impacts to roots as much as possible	8.6"				
691	T	Casuarina equisetifolia	Australian Pine	N	1	8.8"	Over 30'	27'	Remain	OK	-	Contractor to protect existing shallow roots and minimize impacts to roots as much as possible	8.8"				
693	T	Casuarina equisetifolia	Australian Pine	N	1	8.8"	Over 30'	27'	Remain	OK	-	Contractor to protect existing shallow roots and minimize impacts to roots as much as possible	8.8"				
694	T	Casuarina equisetifolia	Australian Pine	N	1	8.8"	Over 30'	27'	Remain	OK	-	Contractor to protect existing shallow roots and minimize impacts to roots as much as possible	8.8"				
695	T	Casuarina equisetifolia	Australian Pine	N	1	12.0"	Over 30'	37'	Remain	OK	-	Contractor to protect existing shallow roots and minimize impacts to roots as much as possible	12.0"				
696	T	Casuarina equisetifolia	Australian Pine	N	1	10.0"	Over 30'	31'	Remain	OK	-	Contractor to protect existing shallow roots and minimize impacts to roots as much as possible	10.0"				
697	T	Casuarina equisetifolia	Australian Pine	N	1	7.9"	Over 30'	24'	Remain	OK	-	Contractor to protect existing shallow roots and minimize impacts to roots as much as possible	7.9"				
702	T	Casuarina equisetifolia	Australian Pine	N	1	6.0"	Over 30'	18'	Remain	OK	-	Contractor to protect existing shallow roots and minimize impacts to roots as much as possible	6.0"				
703	T	Casuarina equisetifolia	Australian Pine	N	1	8.0"	Over 30'	24'	Remain	OK	-	Contractor to protect existing shallow roots and minimize impacts to roots as much as possible	8.0"				
704	T	Casuarina equisetifolia	Australian Pine	N	1	8.9"	Over 30'	27'	Remain	OK	-	Contractor to protect existing shallow roots and minimize impacts to roots as much as possible	8.9"				
705	T	Casuarina equisetifolia	Australian Pine	N	1	9.5"	Over 30'	29'	Remain	OK	-	Contractor to protect existing shallow roots and minimize impacts to roots as much as possible	9.5"				
706	T	Casuarina equisetifolia	Australian Pine	N	1	7.5"	Over 30'	23'	Remain	OK	-	Contractor to protect existing shallow roots and minimize impacts to roots as much as possible	7.5"				
708	T	Casuarina equisetifolia	Australian Pine	N	2	15.0"	Over 30'	46'	Remain	OK	-	Contractor to protect existing shallow roots and minimize impacts to roots as much as possible	9.1"	5.9"			
709	T	Casuarina equisetifolia	Australian Pine	N	1	7.9"	Over 30'	24'	Remain	OK	-	Contractor to protect existing shallow roots and minimize impacts to roots as much as possible	7.9"				
710	T	Casuarina equisetifolia	Australian Pine	N	1	9.1"	Over 30'	28'	Remain	OK	-	Contractor to protect existing shallow roots and minimize impacts to roots as much as possible	9.1"				
711	T	Casuarina equisetifolia	Australian Pine	N	1	7.3"	Over 30'	22'	Remain	OK	-	Contractor to protect existing shallow roots and minimize impacts to roots as much as possible	7.3"				
712	T	Casuarina equisetifolia	Australian Pine	N	1	9.3"	Over 30'	28'	Remain	OK	-	Contractor to protect existing shallow roots and minimize impacts to roots as much as possible	9.3"				
713	T	Casuarina equisetifolia	Australian Pine	N	1	11.4"	Over 30'	35'	Remain	OK	-	Contractor to protect existing shallow roots and minimize impacts to roots as much as possible	11.4"				
714	T	Casuarina equisetifolia	Australian Pine	N	1	12.3"	Over 30'	37'	Remain	OK	-	Contractor to protect existing shallow roots and minimize impacts to roots as much as possible	12.3"				
716	T	Casuarina equisetifolia	Australian Pine	N	1	9.1"	Over 30'	28'	Remain	OK	-	Contractor to protect existing shallow roots and minimize impacts to roots as much as possible	9.1"				
717	T	Casuarina equisetifolia	Australian Pine	N	1	9.4"	Over 30'	29'	Remain	OK	-	Contractor to protect existing shallow roots and minimize impacts to roots as much as possible	9.4"				
718	T	Casuarina equisetifolia	Australian Pine	N	1	12.7"	Over 30'	39'	Remain	OK	-	Contractor to protect existing shallow roots and minimize impacts to roots as much as possible	12.7"				
719	T	Casuarina equisetifolia	Australian Pine	N	1	10.0"	Over 30'	31'	Remain	OK	-	Contractor to protect existing shallow roots and minimize impacts to roots as much as possible	10.0"				
721	T	Casuarina equisetifolia	Australian Pine	N	1	14.2"	Over 30'	43'	Remain	OK	-	Contractor to protect existing shallow roots and minimize impacts to roots as much as possible	14.2"				
722	T	Casuarina equisetifolia	Australian Pine	N	1	10.8"	Over 30'	33'	Remain	OK	-	Contractor to protect existing shallow roots and minimize impacts to roots as much as possible	10.8"				
735	T	Casuarina equisetifolia	Australian Pine	N	1	12.5"	Over 30'	38'	Remain	OK	-	Contractor to protect existing shallow roots and minimize impacts to roots as much as possible	12.5"				
736	T	Casuarina equisetifolia	Australian Pine	N	1	8.6"	Over 30'	26'	Remain	OK	-	Contractor to protect existing shallow roots and minimize impacts to roots as much as possible	8.6"				
737	T	Casuarina equisetifolia	Australian Pine	N	1	8.5"	Over 30'	26'	Remain	OK	-	Contractor to protect existing shallow roots and minimize impacts to roots as much as possible	8.5"				
738	T	Casuarina equisetifolia	Australian Pine	N	1	12.3"	Over 30'	37'	Remain	OK	-	Contractor to protect existing shallow roots and minimize impacts to roots as much as possible	12.3"				
739	T	Casuarina equisetifolia	Australian Pine	N	1	9.6"	Over 30'	29'	Remain	OK	-	Contractor to protect existing shallow roots and minimize impacts to roots as much as possible	9.6"				
740	T	Casuarina equisetifolia	Australian Pine	N	1	8.8"	Over 30'	27'	Remain	OK	-	Contractor to protect existing shallow roots and minimize impacts to roots as much as possible	8.8"				
748	T	Casuarina equisetifolia	Australian Pine	N	2	20.6"	Over 30'	50'	Remain	OK	-	Contractor to protect existing shallow roots and minimize impacts to roots as much as possible	9.0"	11.5"			
749	T	Casuarina equisetifolia	Australian Pine	N	1	10.0"	Over 30'	31'	Remain	OK	-	Contractor to protect existing shallow roots and minimize impacts to roots as much as possible	10.0"				
750	T	Casuarina equisetifolia	Australian Pine	N	1	9.6"	Over 30'	29'	Remain	OK	-	Contractor to protect existing shallow roots and minimize impacts to roots as much as possible	9.6"				
752	T	Casuarina equisetifolia	Australian Pine	N	1	12.0"	Over 30'	37'	Remain	OK	-	Contractor to protect existing shallow roots and minimize impacts to roots as much as possible	12.0"				

FOR CONSTRUCTION
ELEVATIONS ARE IN NAVD 1988

DATE

REVISION

SYMBOL

DATE

REVISION

SYMBOL

7/12/2022

N/A

A

6/13/11C

6/13/11C

B

DATE

REVISION

SYMBOL

DATE

REVISION

SYMBOL

7/12/2022

N/A

A

6/13/11C

6/13/11C

B

DATE

REVISION

SYMBOL

DATE

REVISION

SYMBOL

7/12/2022

N/A

A

6/13/11C

6/13/11C

B

DATE

REVISION

SYMBOL

DATE

REVISION

SYMBOL

7/12/2022

N/A

A

6/13/11C

6/13/11C

B

DATE

REVISION

SYMBOL

DATE

REVISION

13. CONTRACTOR(S) SHALL BE RESPONSIBLE FOR OBTAINING, PAYING, PROCESSING AND PERMITTING ANY TREE REMOVALS, RELOCATIONS AND MITIGATION CONSISTENT WITH ANY AND ALL APPLICABLE AGENCIES HAVING JURISDICTION. THESE SHALL BE REQUIRED PRIOR TO THE REMOVAL OR RELOCATION OF ANY PLANT MATERIAL OR FOR LANDSCAPE PLANTING INSTALLATIONS. NO TREES OR OTHER PLANT MATERIAL MAY BE PLANTED WITHOUT A PERMIT FROM THE CITY. THE CITY MAY WAIVE ANY CITY PERMIT FEES OR PUBLIC WORKS DEPARTMENT RIGHT-OF-WAY PERMITS; HOWEVER, THE CONTRACTOR SHALL BE

35. ALL COCONUT PALMS SHALL BE PLACED TO ENSURE CANOPY AND FRUITS DROPS OCCUR WITHIN A SAFE DISTANCE FREE OF WALKWAYS.

40.3. WATERING CONTRACT SHALL BE INCLUDED IN THE CONTRACTOR'S BID FOR ANY SODDING SHOWN WHERE PROPOSED ON THE PLAN. ALL WARRANTIES SHALL BE IN PLACE BY CONTRACTOR REGARDLESS OF WHERE NO IRRIGATION IS PROPOSED.

NOTE: ALL LANDSCAPE AREAS MUST BE MAINTAINED REGULARLY, AS NEEDED, AND MUST BE DELIVERED AT PROJECT COMPLETION IN A CONDITION EQUAL TO OR BETTER THAN PRIOR TO PROJECT COMMENCEMENT. DETAILED PRE-CONSTRUCTION PHOTOS AND VIDEOS WILL BE REQUIRED.


ALL NEW PLANT MATERIAL, IRRESPECTIVE OF PLANTING PHASE, SHALL HAVE AN ESTABLISHMENT PERIOD OF 12 MONTHS FROM THE TIME OF FINAL ACCEPTANCE AT SUBSTANTIAL COMPLETION. DURING THE ESTABLISHMENT PERIOD THE CONTRACTOR WILL BE RESPONSIBLE FOR THE FOLLOWING ITEMS: WATERING PER THE SCHEDULE ATTACHED, RE-SETTING OF PLANTS, REPLACEMENT OF SICK OR DEAD PLANTS, AND ALL OTHER CARE REQUIRED FOR PROPER GROWTH. ANY PLANT MATERIAL NOT IN HEALTHY GROWING CONDITION WILL BE REPLACED BY THE CONTRACTOR AT NO ADDITIONAL COST TO THE CLIENT. THE 12 MONTH WARRANTY/ESTABLISHMENT PERIOD SHALL BE EXTENDED BY 45 DAYS FOR ALL REPLACEMENT PLANT MATERIAL. AT THE CLIENT'S EXPENSE, THE CONTRACTOR WILL REPLACE ANY PLANT MATERIAL DAMAGED AS A RESULT OF AUTOMOBILE ACCIDENTS OR "ACTS OF GOD" LIMITED TO HAIL, FREEZE, LIGHTNING, AND WINDS EXCEEDING 75 MPH AS DEFINED BY THE MIAMI HURRICANE CENTER.

<u>WATERING SCHEDULE (FIRST 6 MONTHS)</u>	
<u>WEEKS</u>	<u>FREQUENCY</u>
1-2	MON., TUES., THURS., SAT.
3-4	MON., TUES., THURS., SAT.
5-6	MON., TUES., THURS., SAT.
7-8	MON., TUES., THURS., SAT.
9-10	MON., THURS., SAT.
11-12	MON., THURS., SAT.
13-14	MON., THURS., SAT.
15-16	MON., THURS., SAT.
17-18	THURS., SUN.
19-20	THURS., SUN.
21-22	THURS., SUN.
23-24	THURS., SUN.

* WATERING CONTRACT SHALL BE INCLUDED IN CONTRACTORS BID FOR ANY PLANT MATERIAL THAT HAS BEEN ROOT PRUNED, DISTURBED BY CONSTRUCTION, OR WHERE PROPOSED OR EXISTING IRRIGATION SYSTEMS ARE NOT FUNCTIONAL. ALL WARRANTIES SHALL BE IN PLACE BY CONTRACTOR REGARDLESS OF NON-OPERATIONAL IRRIGATION SYSTEMS OR AREAS WHERE NO IRRIGATION IS PROPOSED.








FOR CONSTRUCTION
ELEVATIONS ARE IN NAVD 1988

SHEET NO.	LP1	FDEP FORT ZACHARY TAYLOR STATE PARK	PROFESSIONAL REGISTRATION MICHAEL CONNER, P.L.A. STATE OF FLORIDA REGISTERED LANDSCAPE ARCHITECT LICENSE No.1181	 Consultant :	 Calvin Giordano & Associates, Inc. A SUBSIDIARY COMPANY 1800 Eagle Drive, Suite 600, Fort Lauderdale, FL 33316 Tel: 954-346-1100 Fax: 954-346-1101	<i>Department of Environmental Protection</i> <i>Office of Operations</i> <i>Bureau of Design and Construction</i> 3800 Commonwealth Blvd., Tallahassee, FL 32399 (850) 425-2300						
						DATE	REVISION	SYMBOL				
						SHEET TITLE						
						DESIGNER : GAF	ISSUE DATE: 7/12/2022					
						DRAWN BY: DJM	COMP. FILE NO.: N/A		(A)	(C)		
REVIEWED BY: JDM	STATE PROJECT NO.: 61311C		(B)	(D)								
PROJECT TITLE	OVERFLOW PARKING											

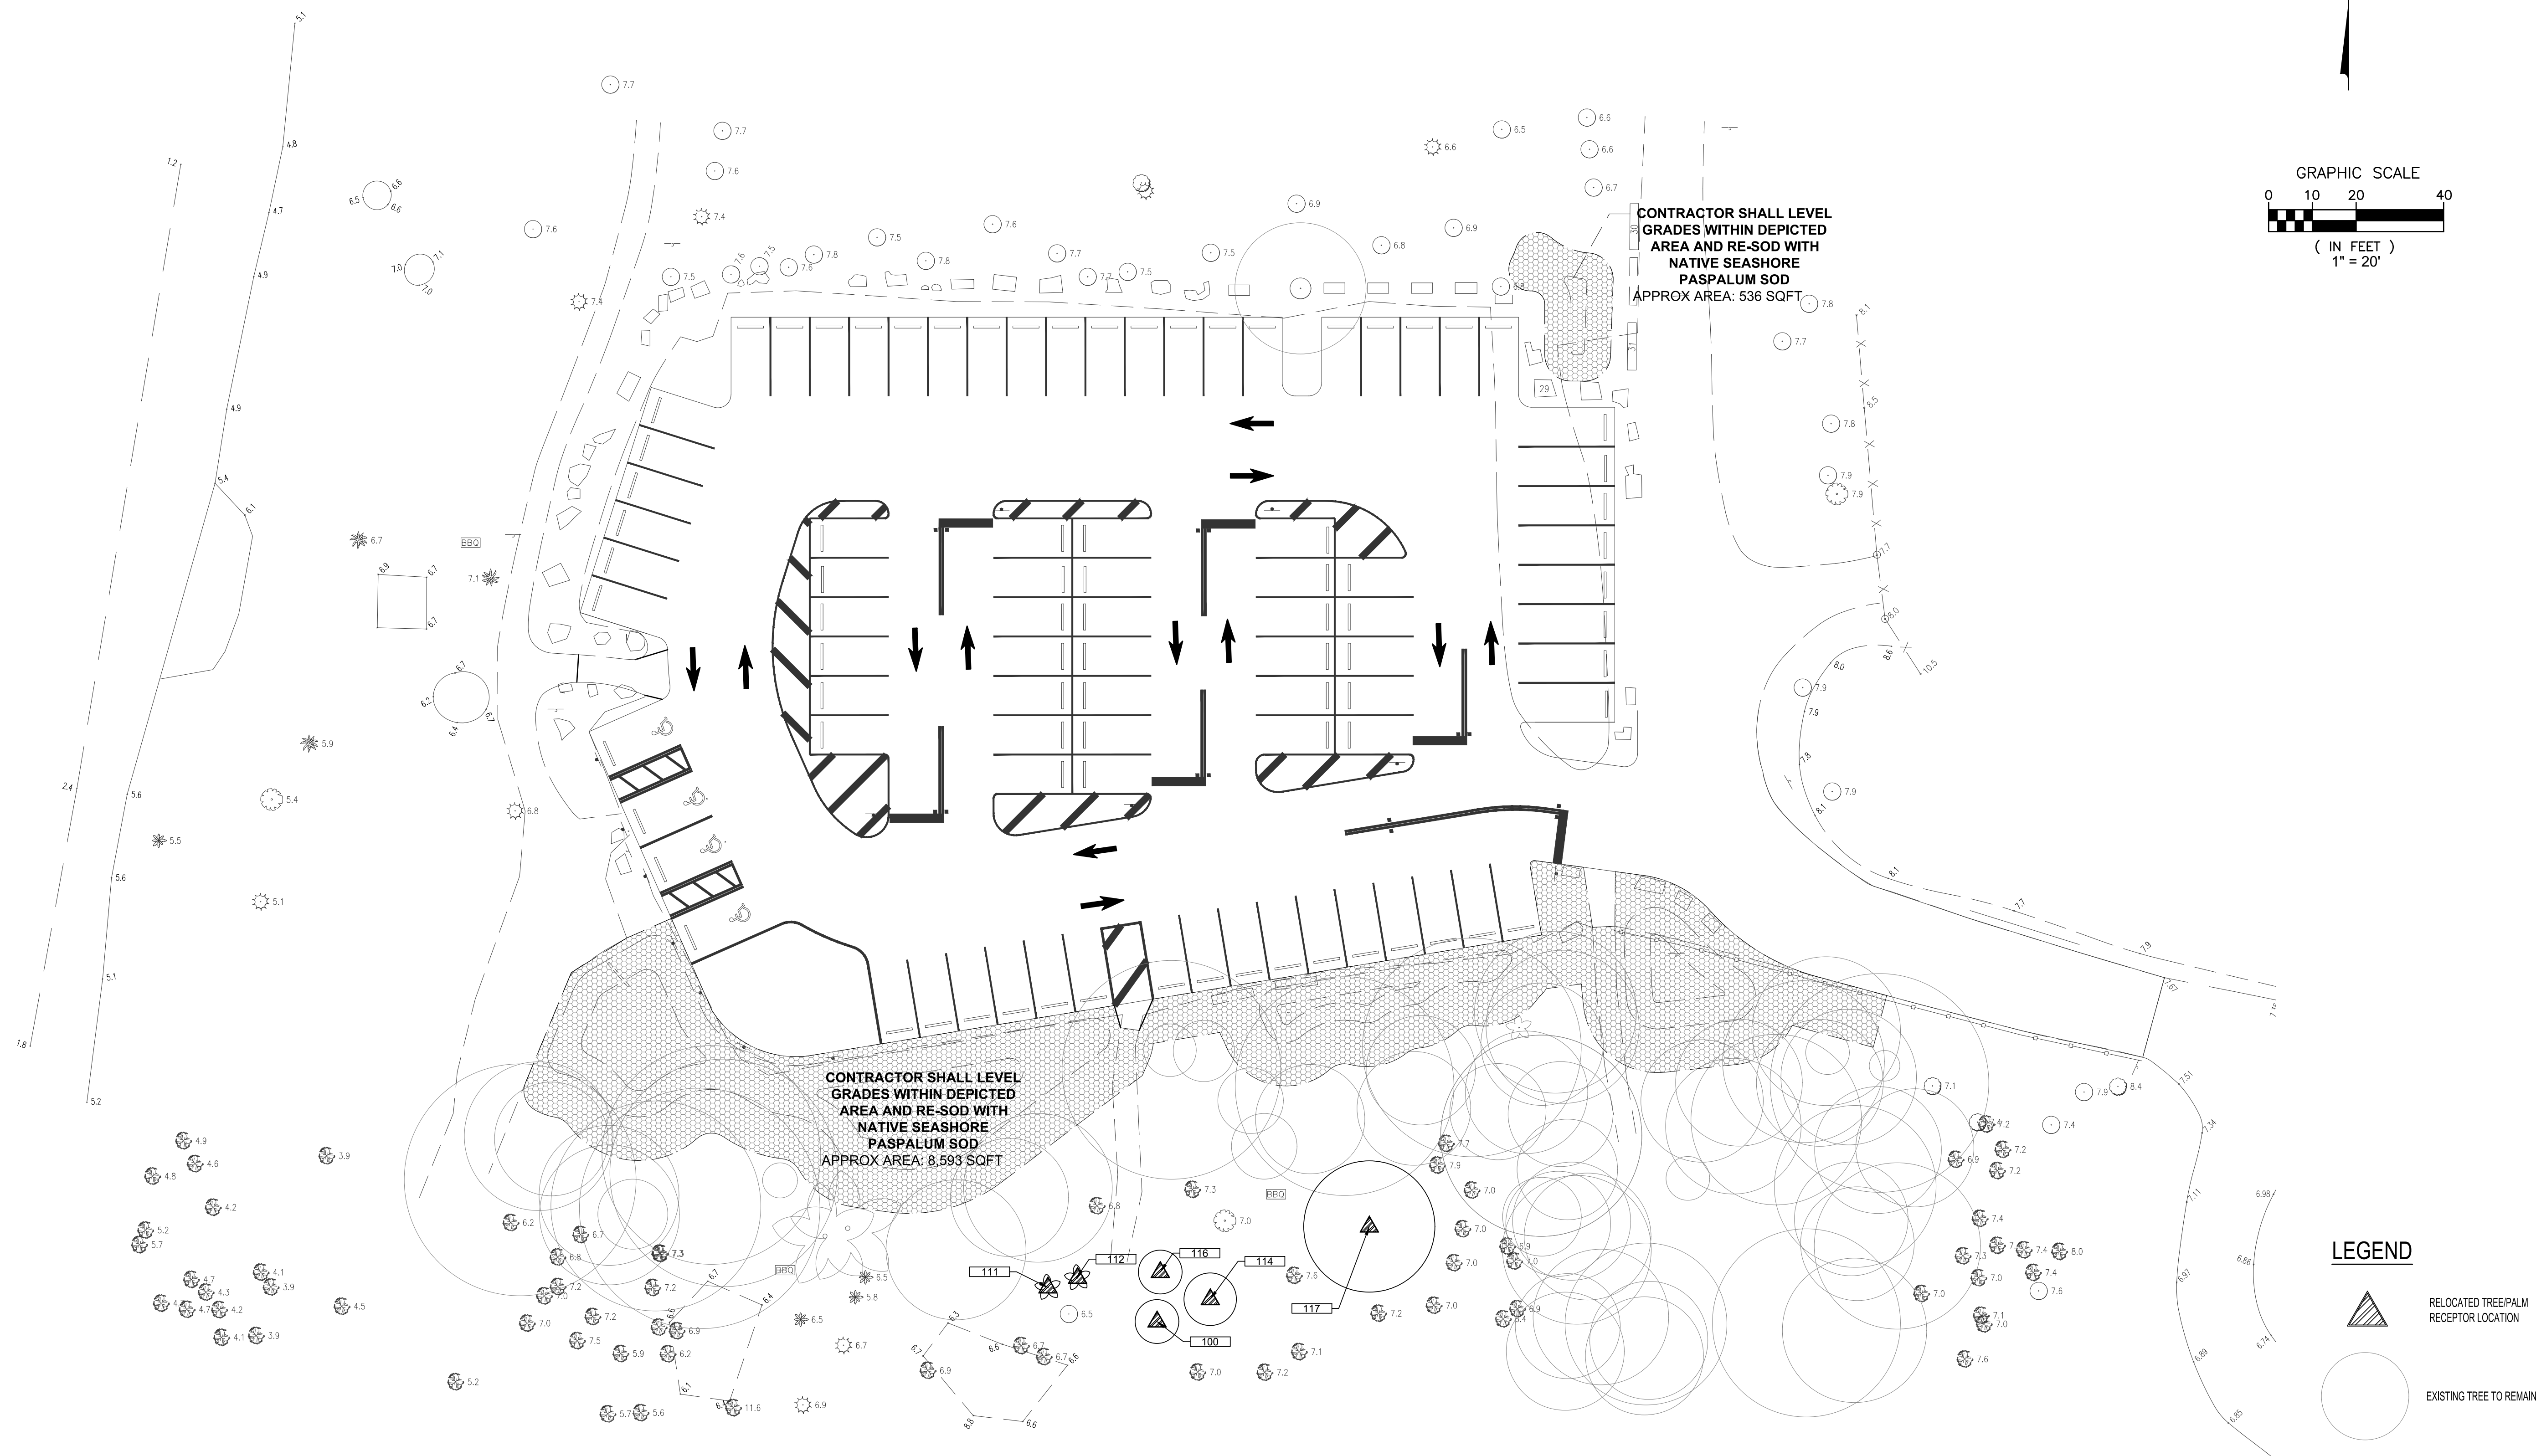

FOR CONSTRUCTION
ELEVATIONS ARE IN NAVD 1988

SHEET NO.	FDEP FORT ZACHARY TAYLOR STATE PARK	PROFESSIONAL REGISTRATION MICHAEL CONNER R.L.A. STATE OF FLORIDA REGISTERED LANDSCAPE ARCHITECT LICENSE No.1181	DESIGNER : GAF	ISSUE DATE: 7/12/2022	SYMBOL	REVISION	DATE
		SHEET TITLE	DRAWN BY: DJM	COMP. FILE No.: N/A			
	PROPOSED PLANTING PLAN		REVIEWED BY: JDM	STATE PROJECT No.: 61311C			
		PROJECT TITLE	Consultant :  Calvin, Giordano & Associates, Inc. A SAFEHUB COMPANY 1800 Eller Drive, Suite 600, Fort Lauderdale, FL 33316 Phone: 954.921.7814 Fax: 954.921.9807	Department of Environmental Protection Office of Operations Bureau of Design and Construction 3800 Commonwealth Blvd., Tallahassee, FL 32399 (850) 425-2300			

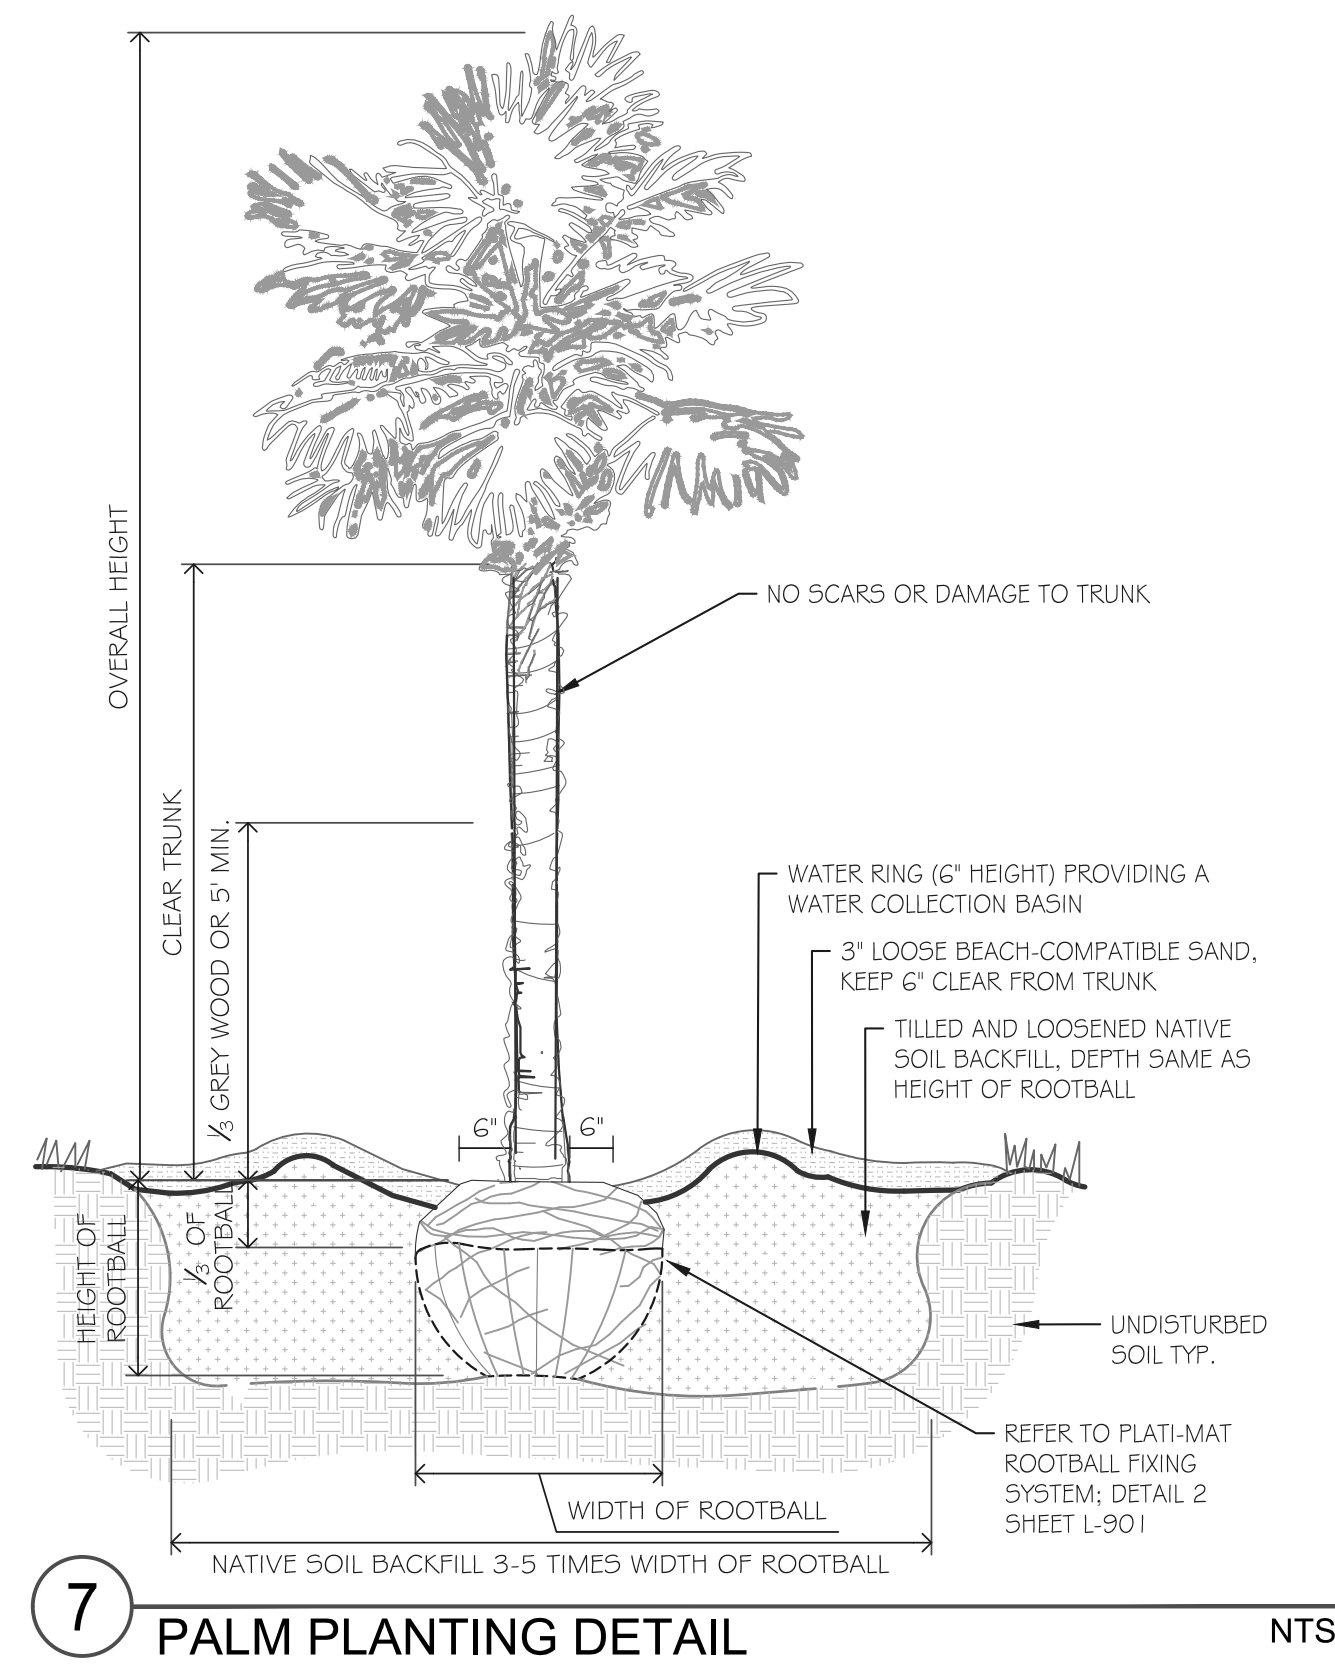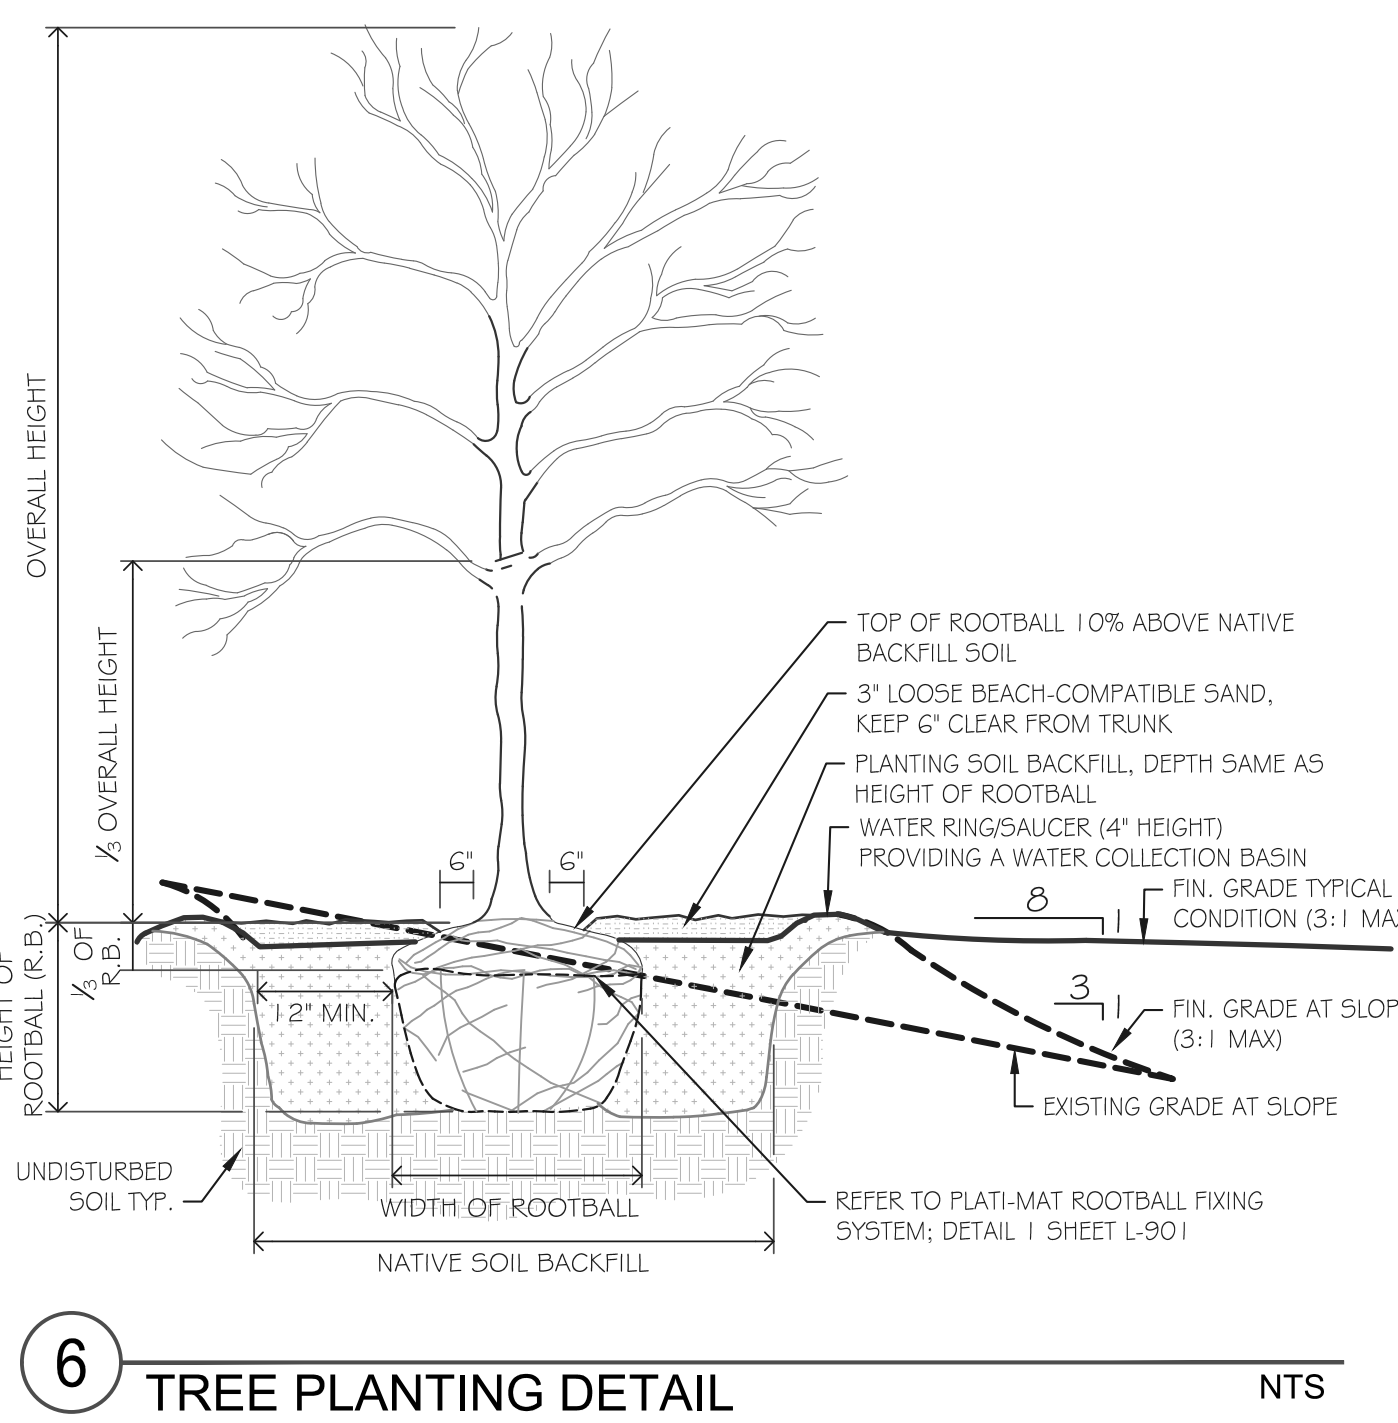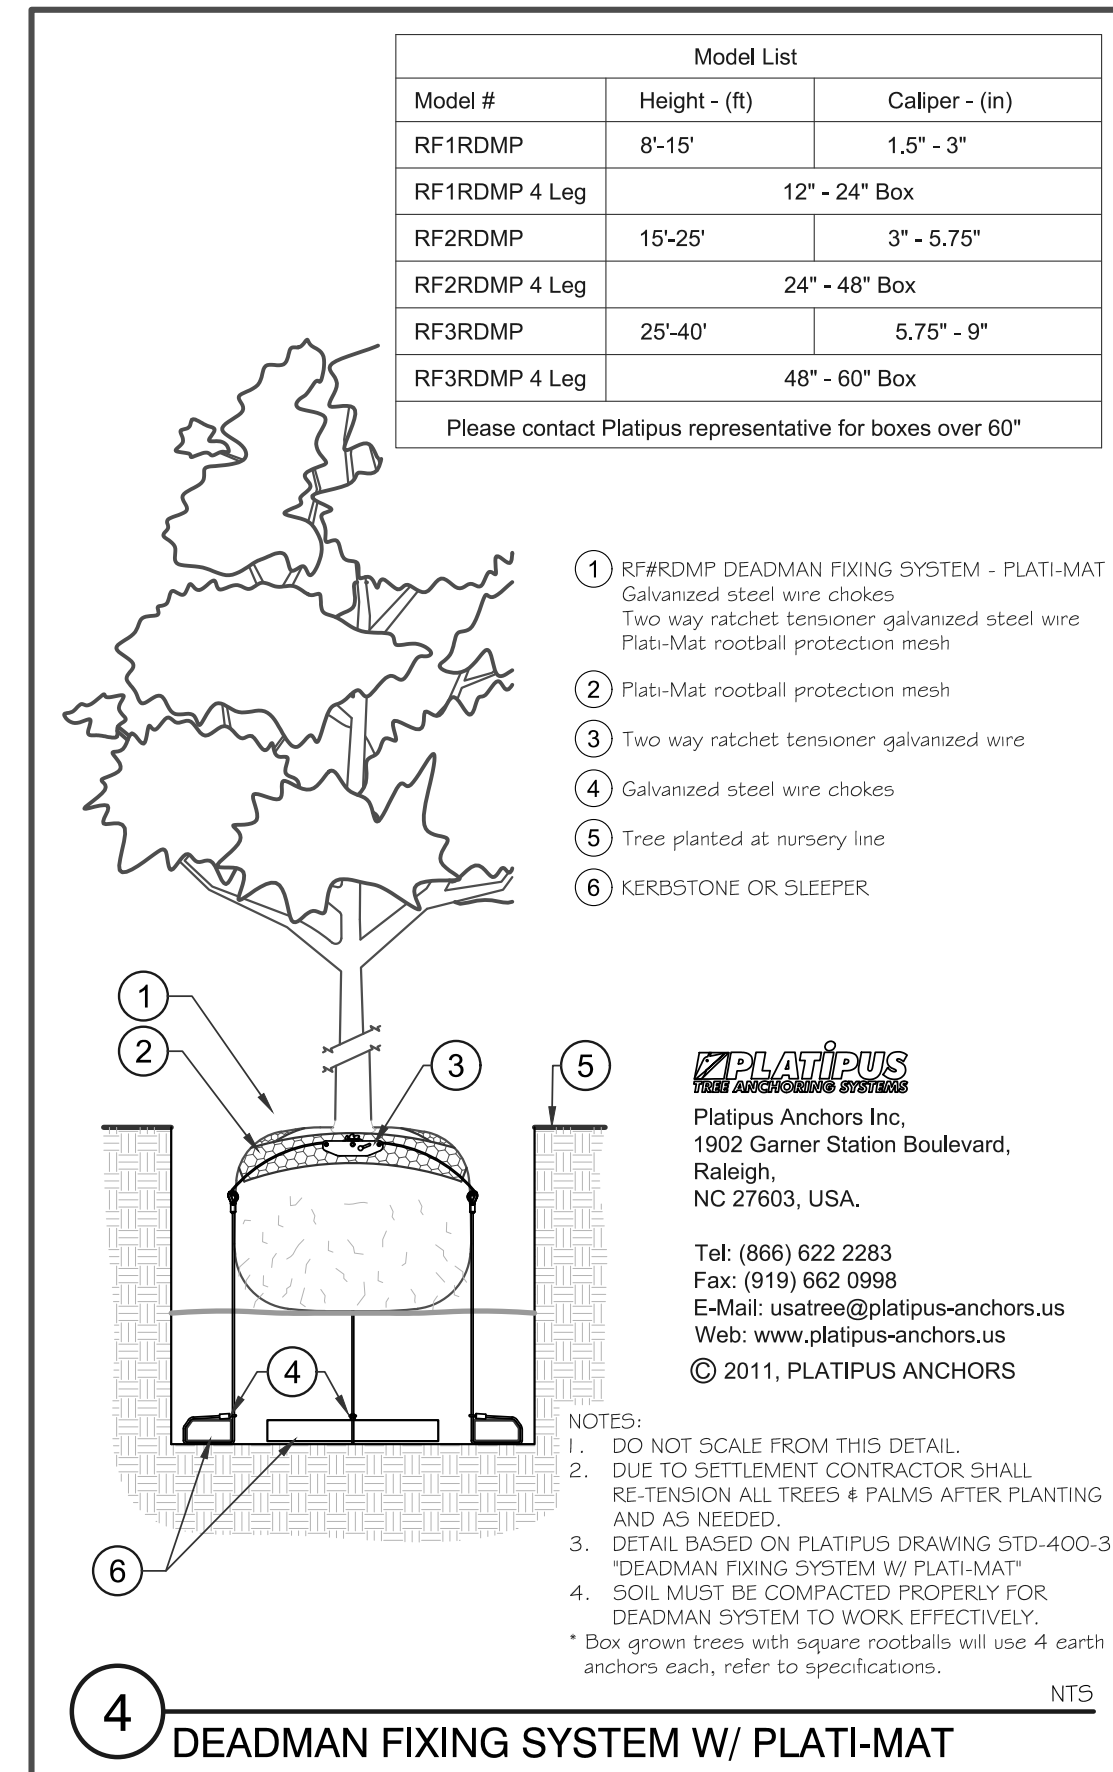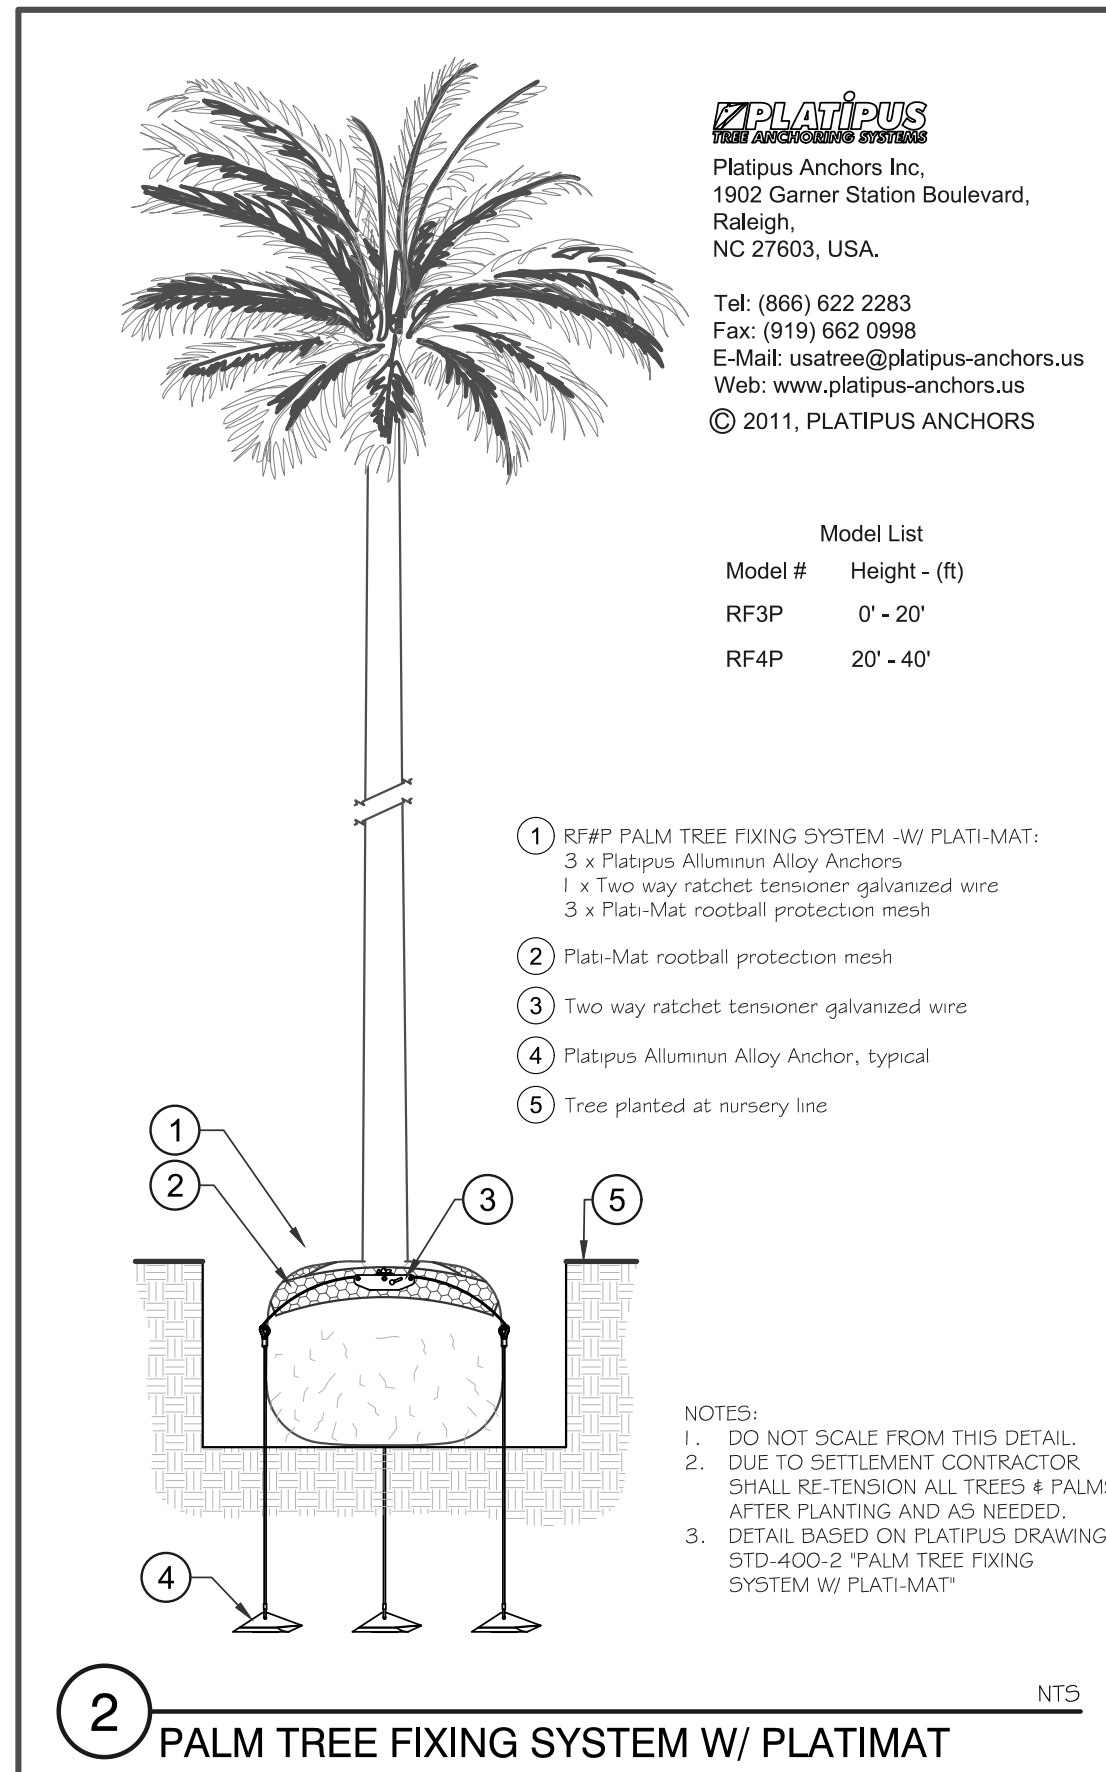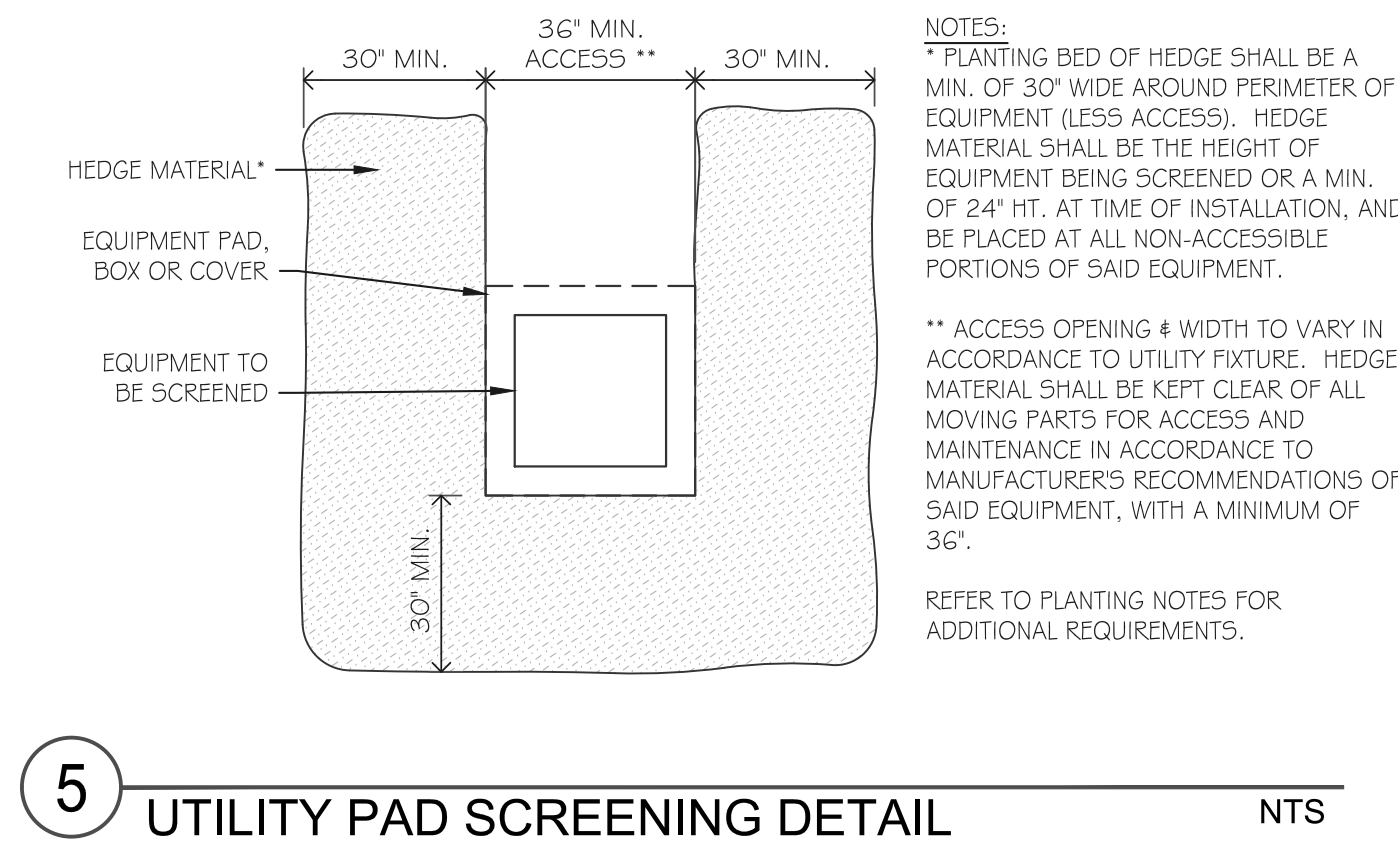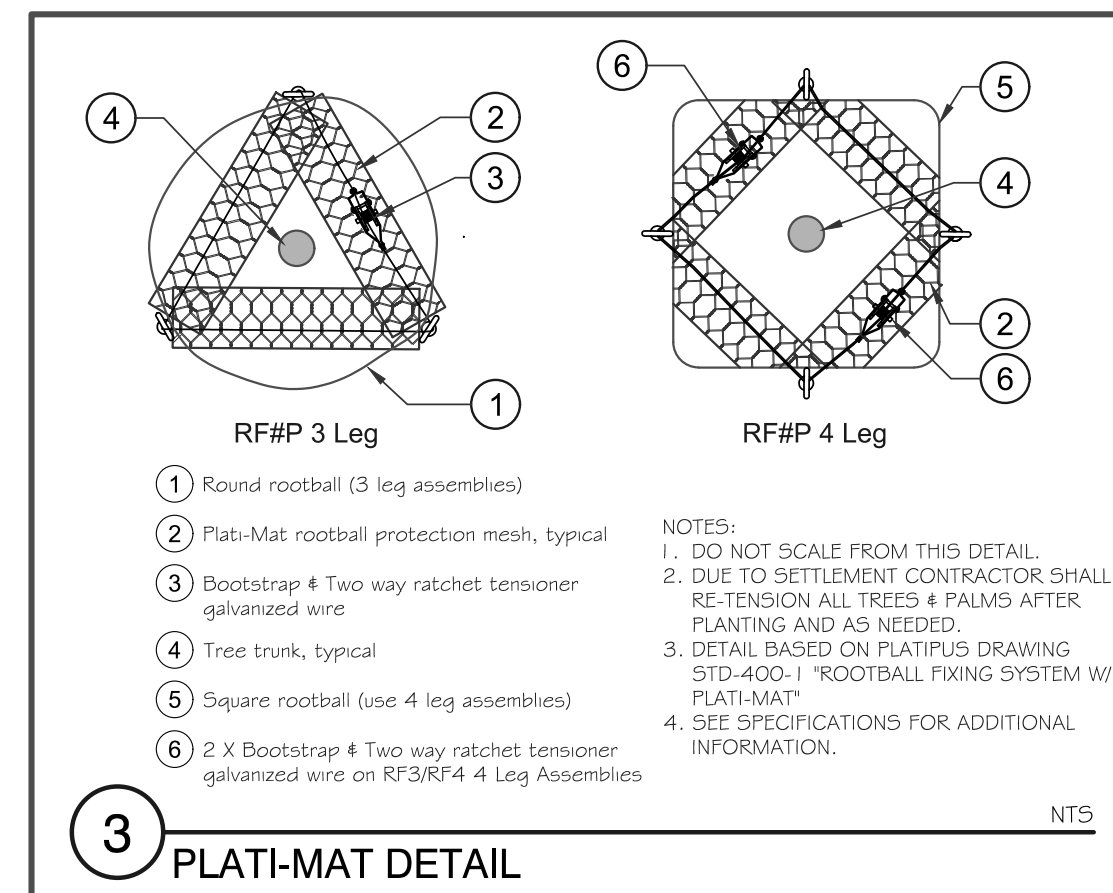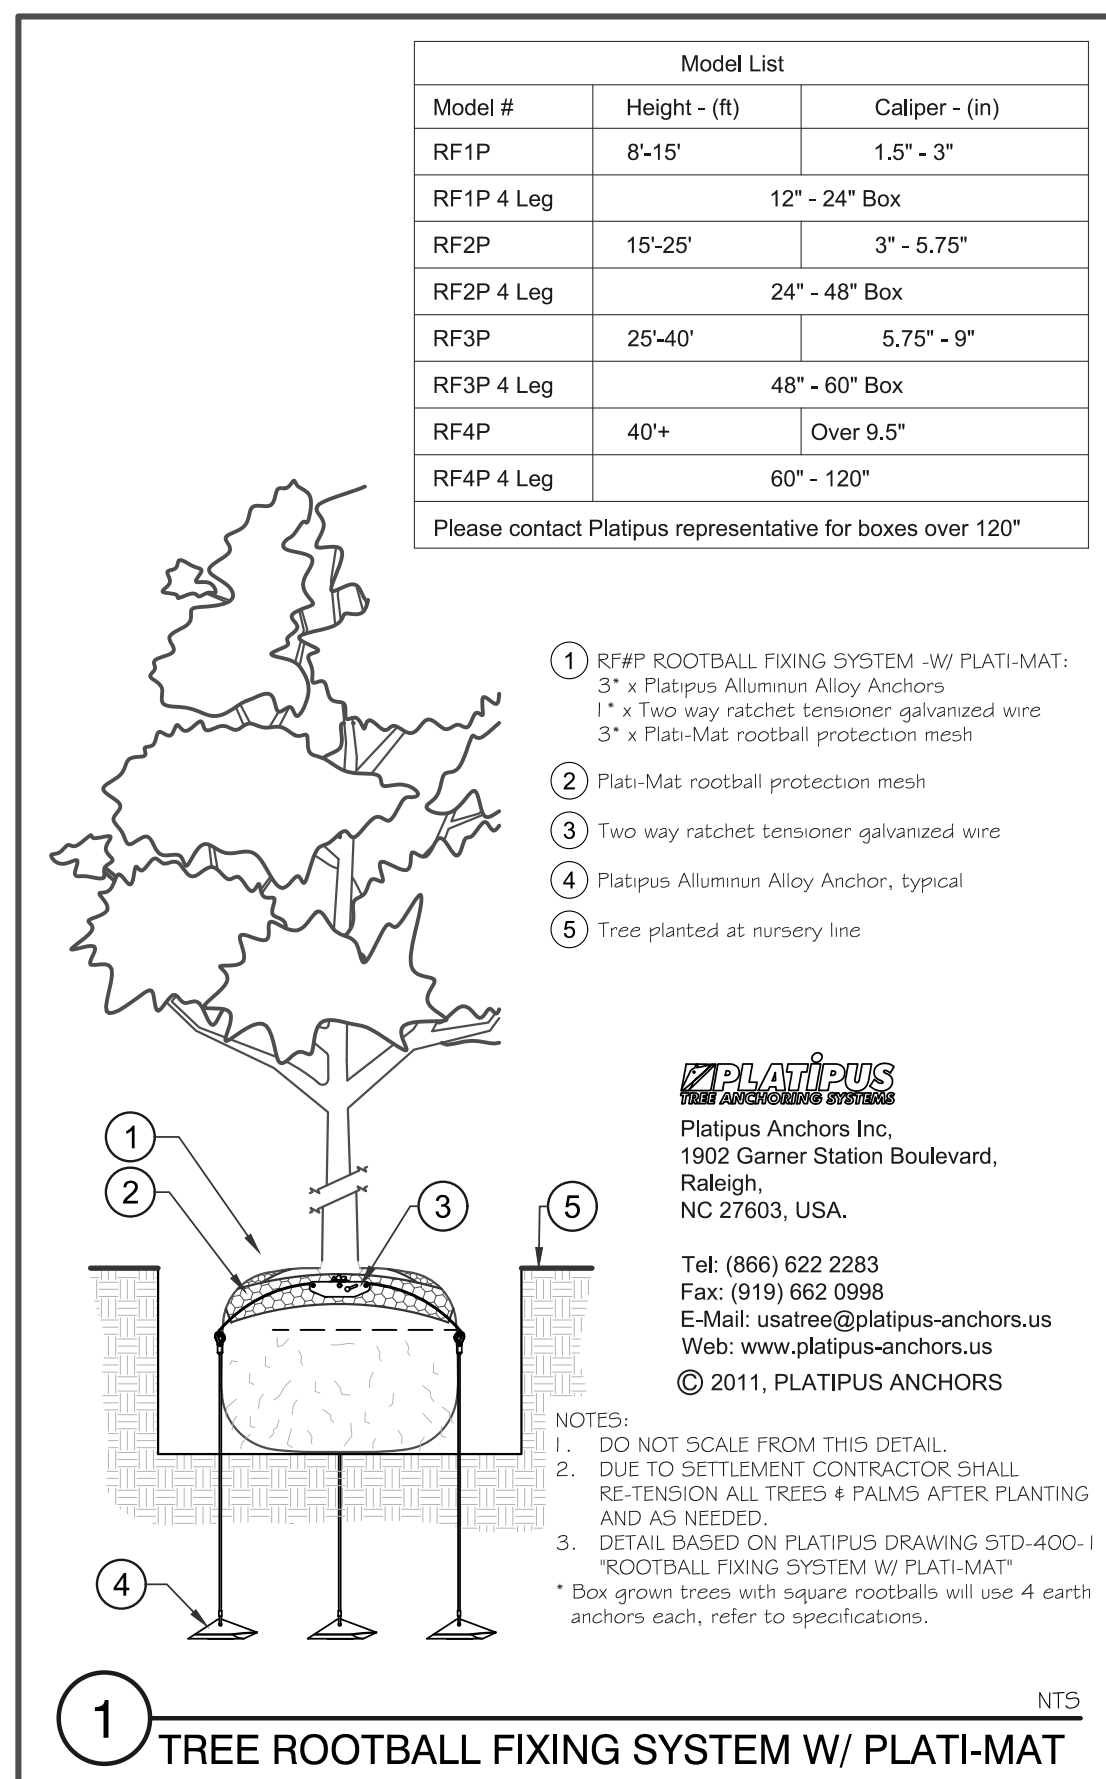

ABREVIATIONS / DEFINITIONS:

ADA	AMERICAN WITH DISABILITIES ACT
ALT	ALTERNATE
APPROX	APPROXIMATE
ARCH	ARCHITECT (ARCHITECTURAL)
BLDG	BUILDING (STRUCTURE)
CL	CENTERLINE
CLF	CHAIN LINK FENCE (VINYL CLAD FENCE)
COL	COLUMN
CONC	CONCRETE
CMU	CONCRETE MASONRY UNIT
CONT	CONTINUOUS
DIA	DIAMETER
DWG(S)	DRAWING (DRAWINGS)
ELEC	ELECTRICAL (ELECTRICAL ENGINEER)
ENG	ENGINEER
EQUIP	EQUIPMENT
EOP	EDGE OF PAVEMENT
EXIST	EXISTING
EXT	EXTERIOR
FBC	FLORIDA BUILDING CODE
FIN	FINISH
FT	FEET
HC	HANDICAP (ACCESSIBLE)
HT	HEIGHT
HORIZ	HORIZONTAL
IN	INCH
MAX	MAXIMUM (MEASUREMENT MUST BE EQUAL OR LESS)
MIN	MINIMUM (MEASUREMENT MUST BE EQUAL OR GREATER)
MISC	MISCELLANEOUS
NIC	NOT IN CONTRACT (NOT INCLUDED, OR BY OTHERS)
NTS	NOT TO SCALE
OA	OVERALL
OC	ON CENTERS
PL	PROPERTY LINE (OR PLAT LIMIT/LINE)
POC	POINT OF CONNECTION
PT	PRESSURE TREATED PINE
SYM	SYMBOL
QTY	QUANTITY
R (RAD)	RADIUS (OR RISER)
REINF	REINFORCE
SIM	SIMILAR
SPEC(S)	SPECIFICATION (SPECIFICATIONS)
SPRD	SPREAD (OVERALL WIDTH OF CANOPY)
SQ	SQUARE
SS	STAINLESS STEEL
STD	STANDARD
TEMP	TEMPORARY
TBD	TO BE DETERMINED
TYP	TYPICAL
W/	WITH
W/O	WITHOUT

SHEET NO.	FDEP FORT ZACHARY TAYLOR STATE PARK	PROFESSIONAL REGISTRATION MICHAEL CONNER R.L.A. STATE OF FLORIDA REGISTERED LANDSCAPE ARCHITECT LICENSE No.181	DESIGNER : GAF	ISSUE DATE: 7/12/2022	SYMBOL	REVISION	DATE
			DRAWN BY: DJM	COMP. FILE No.: N/A	(A)		
	TYPICAL PLANTING DETAILS		REVIEWED BY: JDM	STATE PROJECT No.: 61311C	(B)		
			Consultant :				
			 Calvin, Giordano & Associates, Inc. A SAFEBUILT COMPANY				
			 1800 Eller Drive, Suite 600, Fort Lauderdale, FL 33316 Phone: 954-921-7781 • Fax: 954-921-8807				
PROJECT TITLE	OVERFLOW PARKING	Certificate of Authorization 514	<i>Department of Environmental Protection</i> <i>Office of Operations</i> <i>Bureau of Design and Construction</i> 3800 Commonwealth Blvd., Tallahassee, FL 32399 (850) 425-2300				
LP3							

