

DOOR SCHEDULED NOTES:

1. PROVIDE ADA COMPLIANT STONE THRESHOLD SET IN A FULL BED OF SEALANT.
2. CASED OPENING. NO DOOR LEAF OR HARDWARE.

GENERAL DOOR COMMENTS:

1. FIELD VERIFY ALL OPENING SIZES PRIOR TO MANUFACTURING DOORS.
2. SET ALL SILL FLASHING IN A FULL BED OF SEALANT.
3. PER CODE, FINISHED FLOOR SURFACE ON BOTH SIDES OF ALL DOORS SHALL NOT VARY BY MORE THAN 1/2" FOR A DISTANCE NOT LESS THAN THE WIDEST DOOR LEAF.
4. SUBMIT FLORIDA APPROVAL NUMBER OR ENGINEERING DATA PREPARED BY A FLORIDA LICENSED ENGINEER DEMONSTRATING COMPLIANCE WITH THE FLORIDA BUILDING CODE'S DESIGN PRESSURE REQUIREMENTS FOR ALL EXTERIOR DOORS

HARDWARE SET 1:

HINGES:	CBB199 4.5 x 4.5	US32D/630	STANLEY
DEAD BOLT:	DZ11	630	YALE
LOCK SET:	PB5422 LN	US26/626	YALE
KICK PLATE:	1905 8" x 34"	US32D	HAGER
DOOR HOLDER:	271D	US26	HAGER
CLOSER:	8301BF	ALUMINUM	NORTON
SWEEP:	-	ALUMINUM	NATIONAL GUARD
SILENCERS:	-	GREY	

ABBREVIATIONS:

ALUM = ALUMINUM
N/A = NOT APPLICABLE

ID	DOOR LEAF PROPERTIES					DOOR FRAME PROPERTIES			DETAILS		HW SET	NOTE
	TYPE	W x H	THICKNESS	MATERIAL	FINISH	TYPE	MATERIAL	FINISH	HEAD	JAMB		
C 01	N/A	3'-0"x6'-8"	0"	N/A	N/A	WD3	WOOD	PAINT	7/A001	10/A001	N/A	2
C 03	N/A	3'-0"x6'-8"	0"	N/A	N/A	WD3	WOOD	PAINT	7/A001	10/A001	N/A	2
D 02	HL1	3'-0"x6'-8"	1 3/4"	ALUM	PAINT	ALUM	ALUM	PAINT	5/A001	6/A001	1	1
D 04	HL1	3'-0"x6'-8"	1 3/4"	ALUM	PAINT	ALUM	ALUM	PAINT	5/A001	6/A001	1	1

1 DOOR SCHEDULE

SPECIFICATIONS/BASIS-OF-DESIGN:

ALL PRODUCTS LISTED ARE 'BASIS-OF-DESIGN'. PRODUCTS DETERMINED TO BE 'EQUAL' BY THE ARCHITECT OR BY DEPS DESIGNATED REPRESENTATIVE WILL ALSO BE ACCEPTED.

FLOOR TILE:

UNGLAZED, PORCELAIN CUSHION-EDGED CERAMIC 1"x1" TILE, BACK OR EDGE MOUNTED ONTO SHEETS. STANDARD GRADE IN COMPLIANCE WITH ANSI A137.1 SURFACE: SMOOTH, MATT FINISH, NON-SLIP. INSTALL AS RECOMMENDED BY MANUFACTURER OVER UNCOUPLING MEMBRANE (SCHLUTER - DITRA OR APPROVED EQUAL). MEDIUM SET MORTAR. GROUT TYPE: POLYMER MODIFIED UNSANDED GROUTING COMPOUND. SETTING BED ACCESSORIES PER ANSI A108.1A.

BASIS-OF-DESIGN INCLUDES: 1"x1" AMERICAN OLEAN PORCELAIN TILE w/ COORDINATING BASE USING COVE BASE AND BULLNOSED EDGE AT ALL EXPOSED EDGES, SEE 9/A001.

SUBMIT CUT SHEETS OF ALL PRODUCTS PROPOSED FOR USE. SUBMIT ACTUAL SAMPLES TO ARCHITECT AND TO DEPS PROJECT MANAGER FOR COLOR SELECTIONS.

GYPSUM BOARD PRODUCTS:

MOISTURE RESISTANT GYPSUM BOARD USE 5/8" FIBEROCK BRAND AQUA-TOUGH (FRX-G) BY USG OR ARCHITECT APPROVED EQUAL.

DO NOT USE ANY GYPSUM BOARD PRODUCTS MANUFACTURED IN CHINA.

FRP:

FIBERGLASS REINFORCED PANELS PEBBLE FINISH, 4'X8" PANELS w/ HEAVY WEIGHT ALUMINUM TRIM ALONG BASE AND PCV TRIM ELSEWHERE. SEE DETAIL 8/A001.

CEMENT BOARD:

1/2" USG DUROCK BRAND CEMENT BOARD. TREAT SEAMS AND EDGES AS REQUIRED SO THEY DO NOT TELEGRAPH THROUGH THE FRP PANELS.

ROOM NO.	ROOM NAME	FLOOR		WALL		CEILING	NOTE
		FINISH	BASE	MATERIAL	FINISH		
01	CHASE	SEALED	N/A	GYP	PAINT	OPEN	2
02	FAMILY	TILE	TILE	CEM.BD.	FRP	GYP	1
03	CHASE	SEALED	N/A	GYP	PAINT	OPEN	2
04	FAMILY	TILE	TILE	CEM.BD.	FRP	GYP	1

FINISH SCHEDULE NOTES:


1. SLOPE FLOORS TO DRAIN 1/8" PER 12" MAX.
2. PLUMBING WALLS WITH THE IN CHASE TO BE UNSHEATHED ON THE CHASE SIDE.

SCHEDULE ABBREVIATIONS:

CEM.BD. = CEMENT BOARD
FRP = FIBERGLASS REINFORCED PANEL
GYP = MOISTURE RESISTANT GYPSUM BOARD
N/A = NOT APPLICABLE

2 FINISH SCHEDULE

BASIS-OF-DESIGN IS THE SERIES 100BE OUTSWING ALUMINUM DOOR BY CLINE ALUMINUM DOORS, INC. FLORIDA APPROVAL NUMBER: FL-6336.9. INSTALL AS REQUIRED TO MEET SPECIFIED WIND PRESSURES SHOWN ON THE STRUCTURAL DRAWINGS

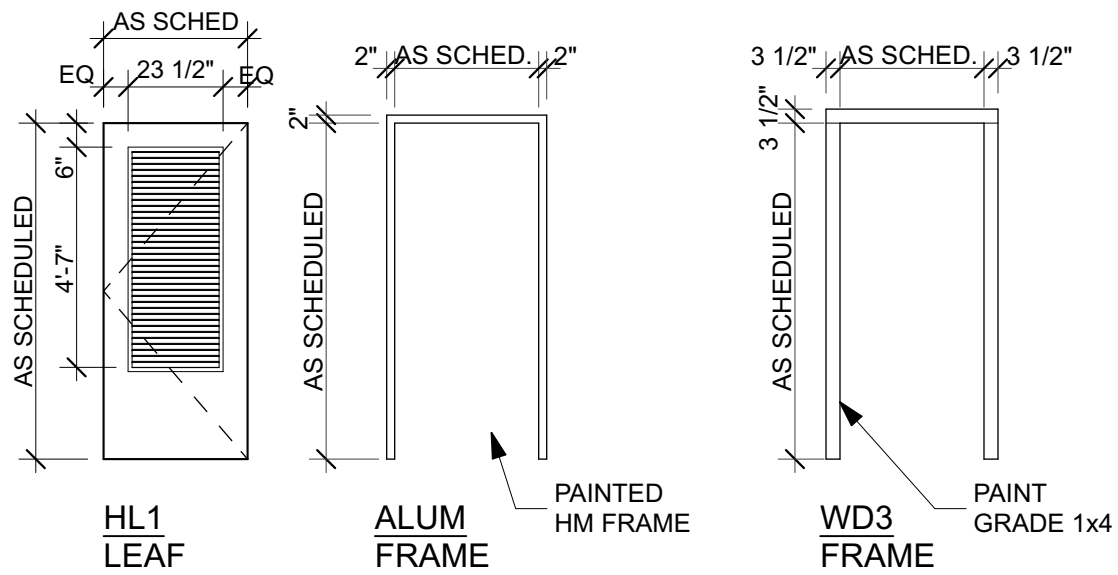

3 DOOR LEAF & FRAME TYPES

SCALE: 1/4" = 1'-0"


4 LOUVER SCHEDULE

BASIS-OF-DESIGN IS EME632D WIND DRIVEN RAIN RESISTANT STATIONARY LOUVER BY RUSKIN. FLORIDA APPROVAL NUMBER: FL#21829.7. INSTALL AS REQUIRED TO MEET SPECIFIED WIND PRESSURES SHOWN ON THE STRUCTURAL DRAWINGS

ID	L2
ELEVATION	
W x H SIZE	3'-4"x2'-10"
SILL HEIGHT	4'-2"
FRAME MATERIAL	HM
HEAD	1/A302
JAMB	3/A302
SILL	2/A302


5 ALUMINUM DOOR HEAD

SCALE: 3" = 1'-0"

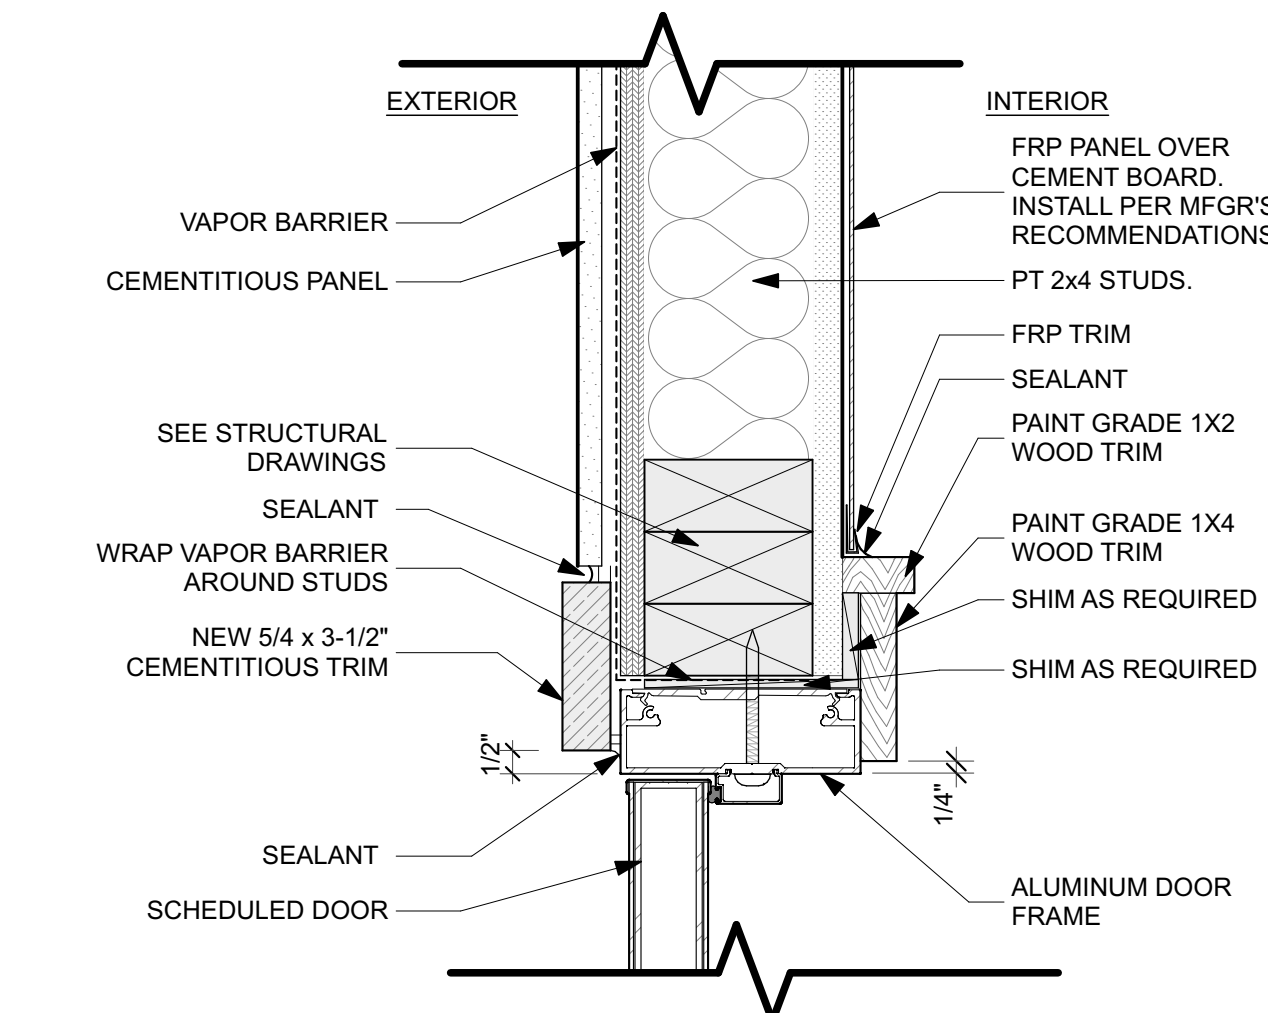


6 ALUMINUM DOOR JAMB

SCALE: 3" = 1'-0"

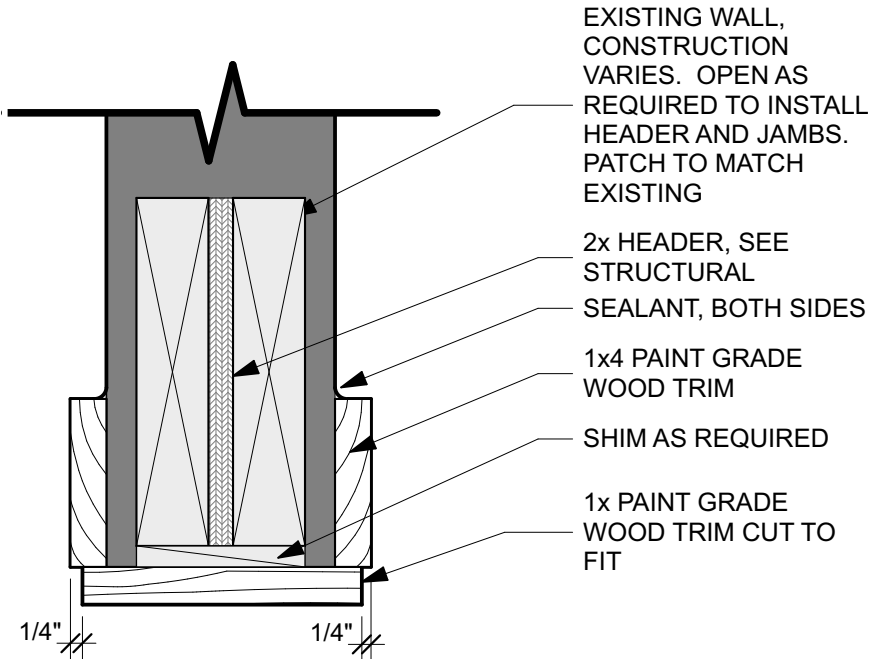


7 CASED OPENING HEAD

SCALE: 3" = 1'-0"

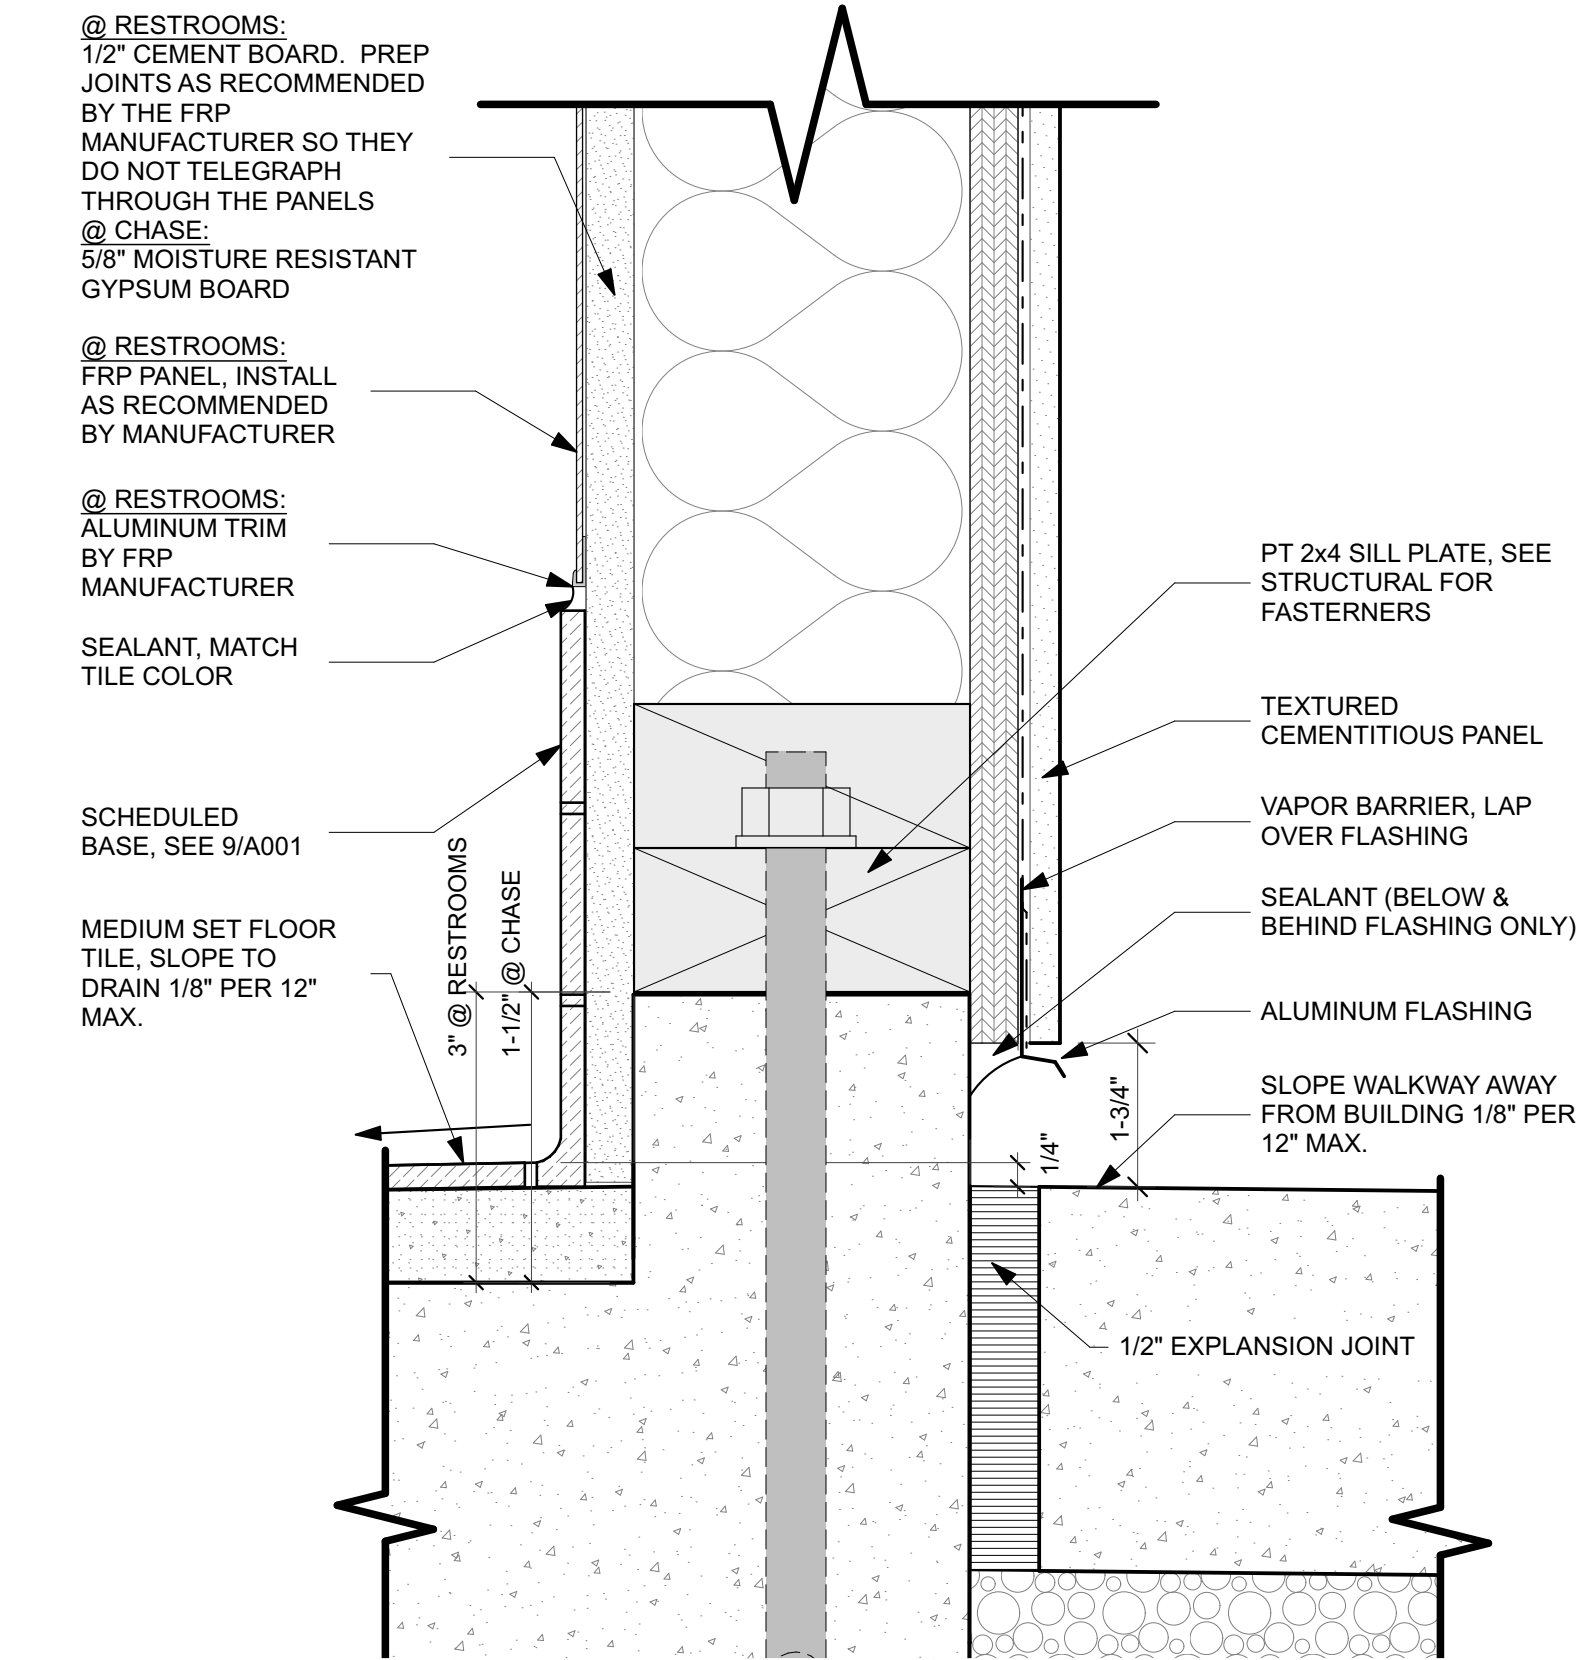


8 TYPICAL BASE @ RESTROOMS

SCALE: 6" = 1'-0"

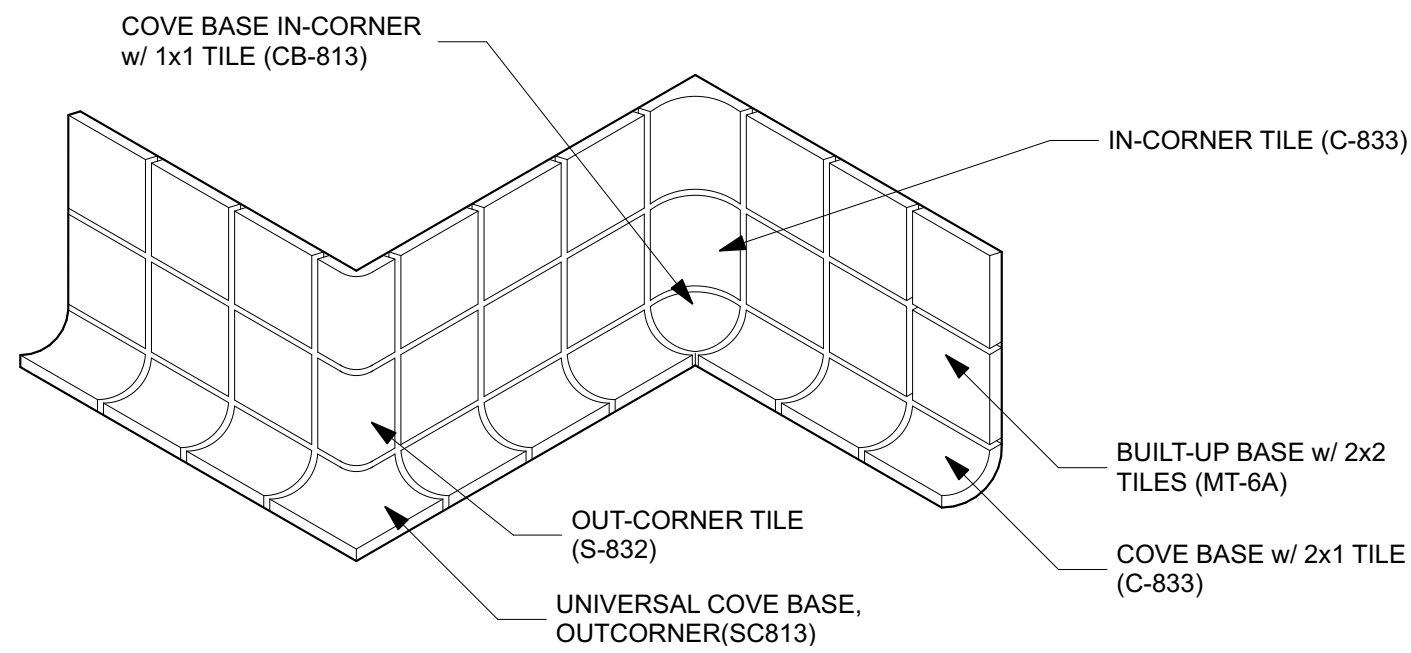

9 TILE BASE DETAIL

SCALE: 3" = 1'-0"

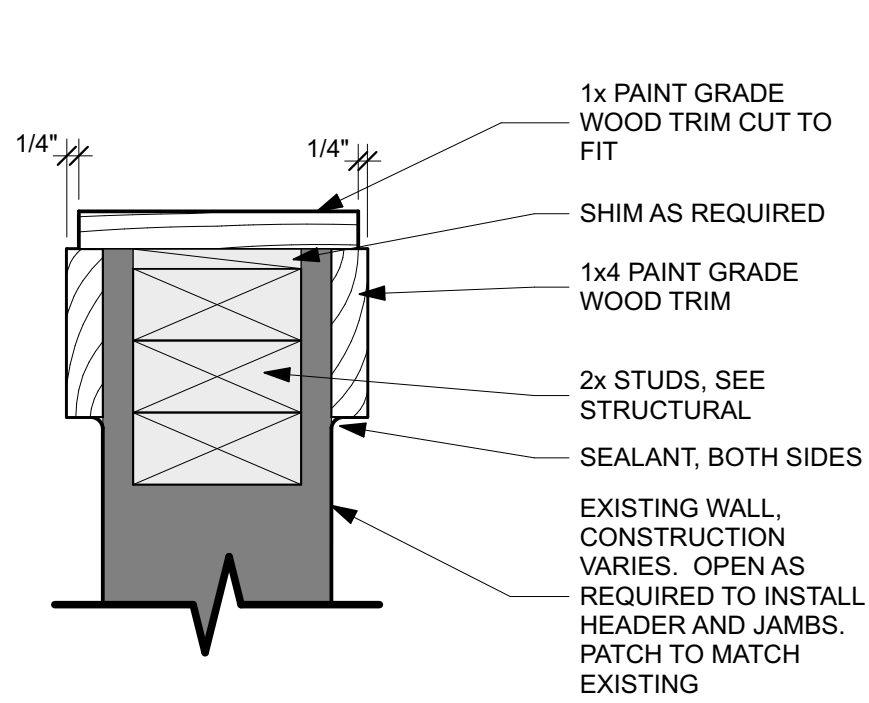

10 CASED OPENING JAMB

SCALE: 3" = 1'-0"