


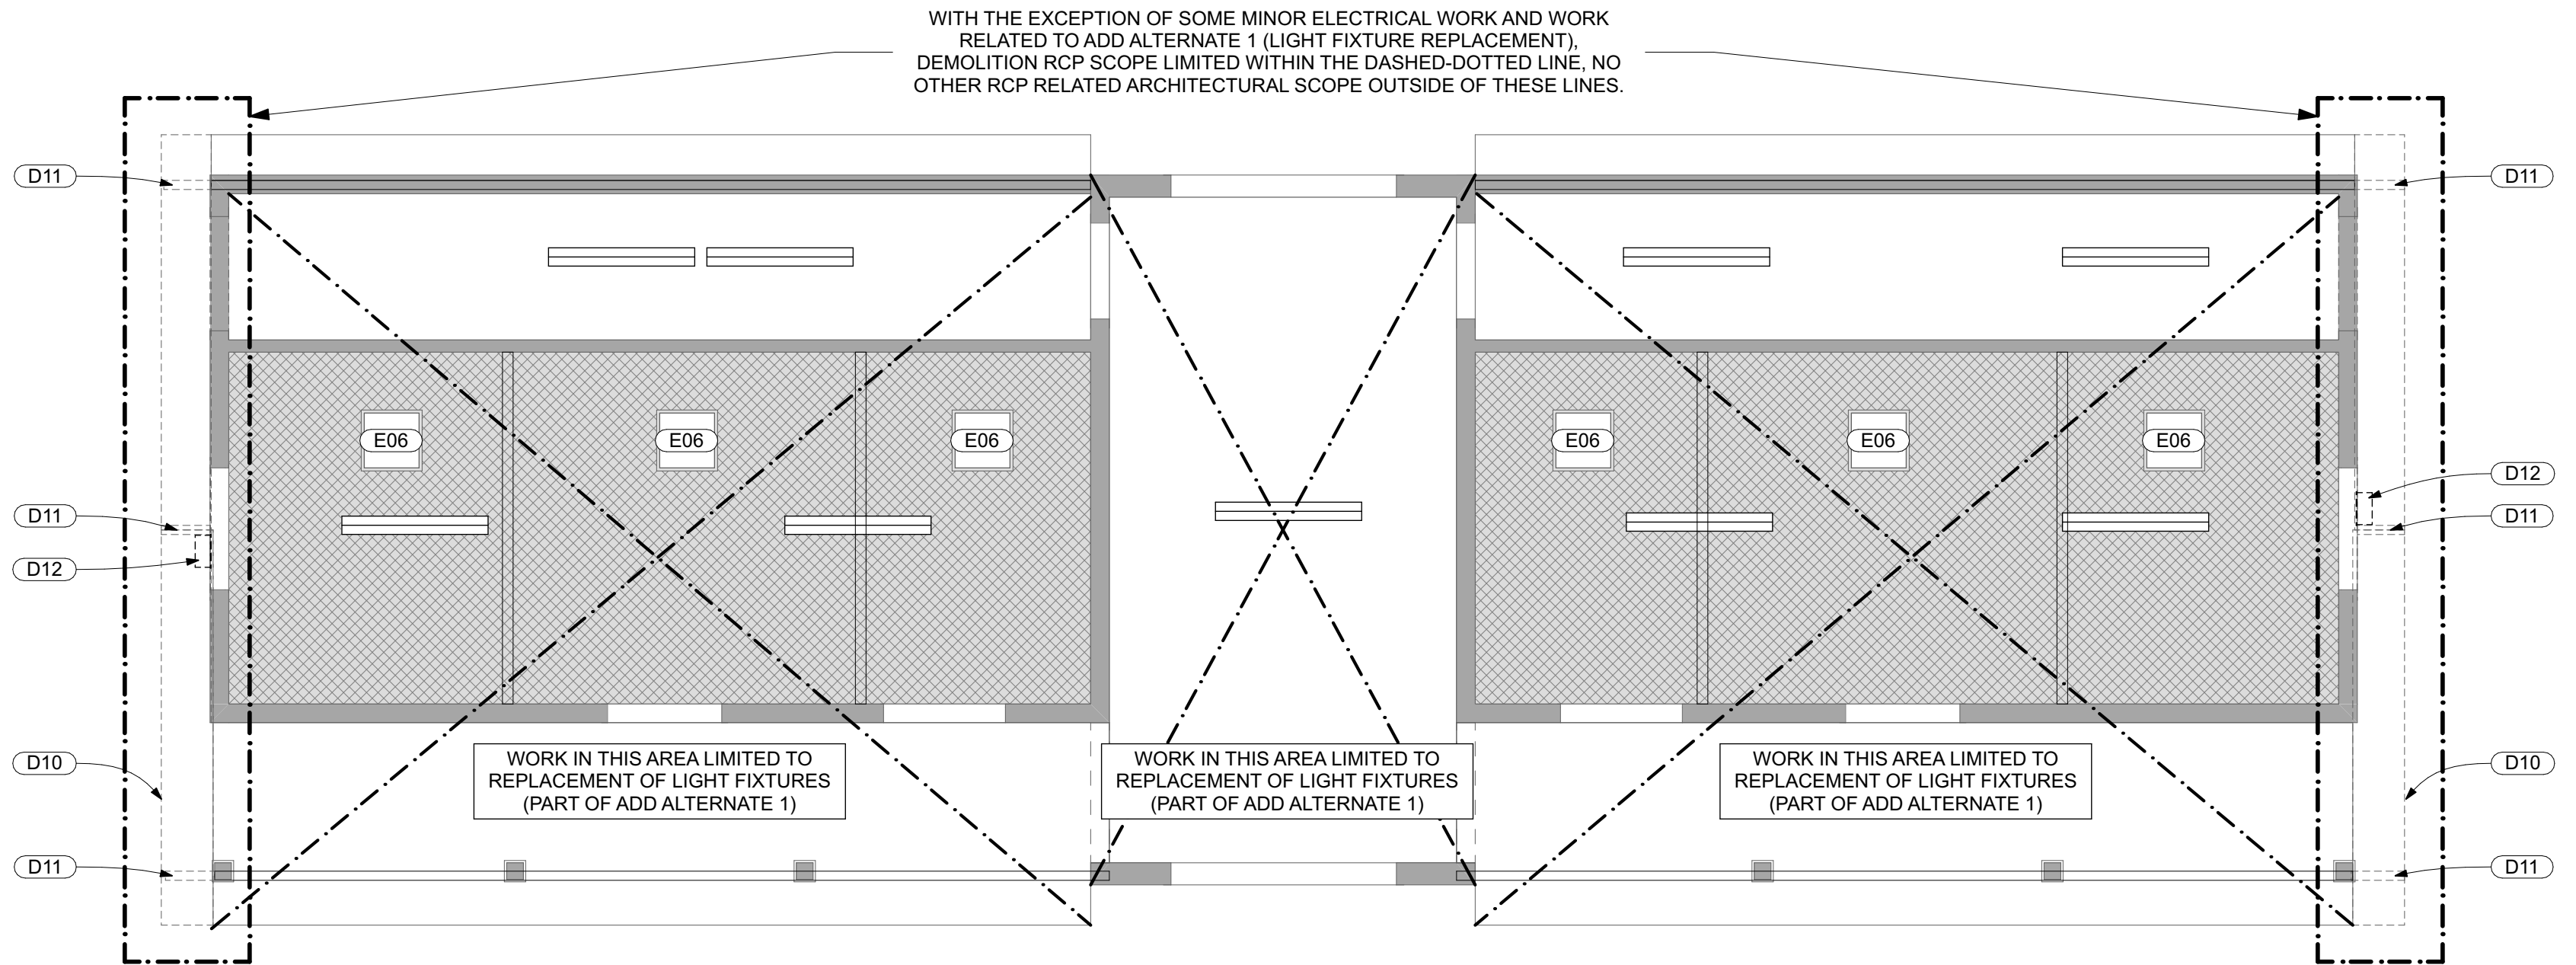


1 DEMOLITION REFLECTED CEILING PLAN
SCALE: 1/4" = 1'-0"

NOTE:
NUMBERS IN THE KEYNOTE SCHEDULE MAY NOT FOLLOW SEQUENTIAL NUMERICAL ORDER AS THE KEYNOTES ARE RELATED TO THE PROJECT AS A WHOLE AND DISPLAY THE KEYNOTES RELEVANT TO EACH SHEET ONLY.

DEMO RCP KEYNOTES:	
#	DESCRIPTION:
D10	CUT & REMOVE ROOF, EAVE AND SOFFIT BACK AS INDICATED ON 6/A103.
D11	REMOVE BEAM EXTENSIONS THAT EXTEND BEYOND EXISTING WALLS AND/OR COLUMN. END CUT TO BE FREE OF SAWBLADE MARKS. SAND, PRIME, AND FINISH ENDS TO MATCH REST OF EXISTING BEAM.
D12	REMOVE LIGHT. SEE ELECTRICAL
E06	EXISTING SKYLIGHTS TO REMAIN

3 DEMO RCP KEYNOTES

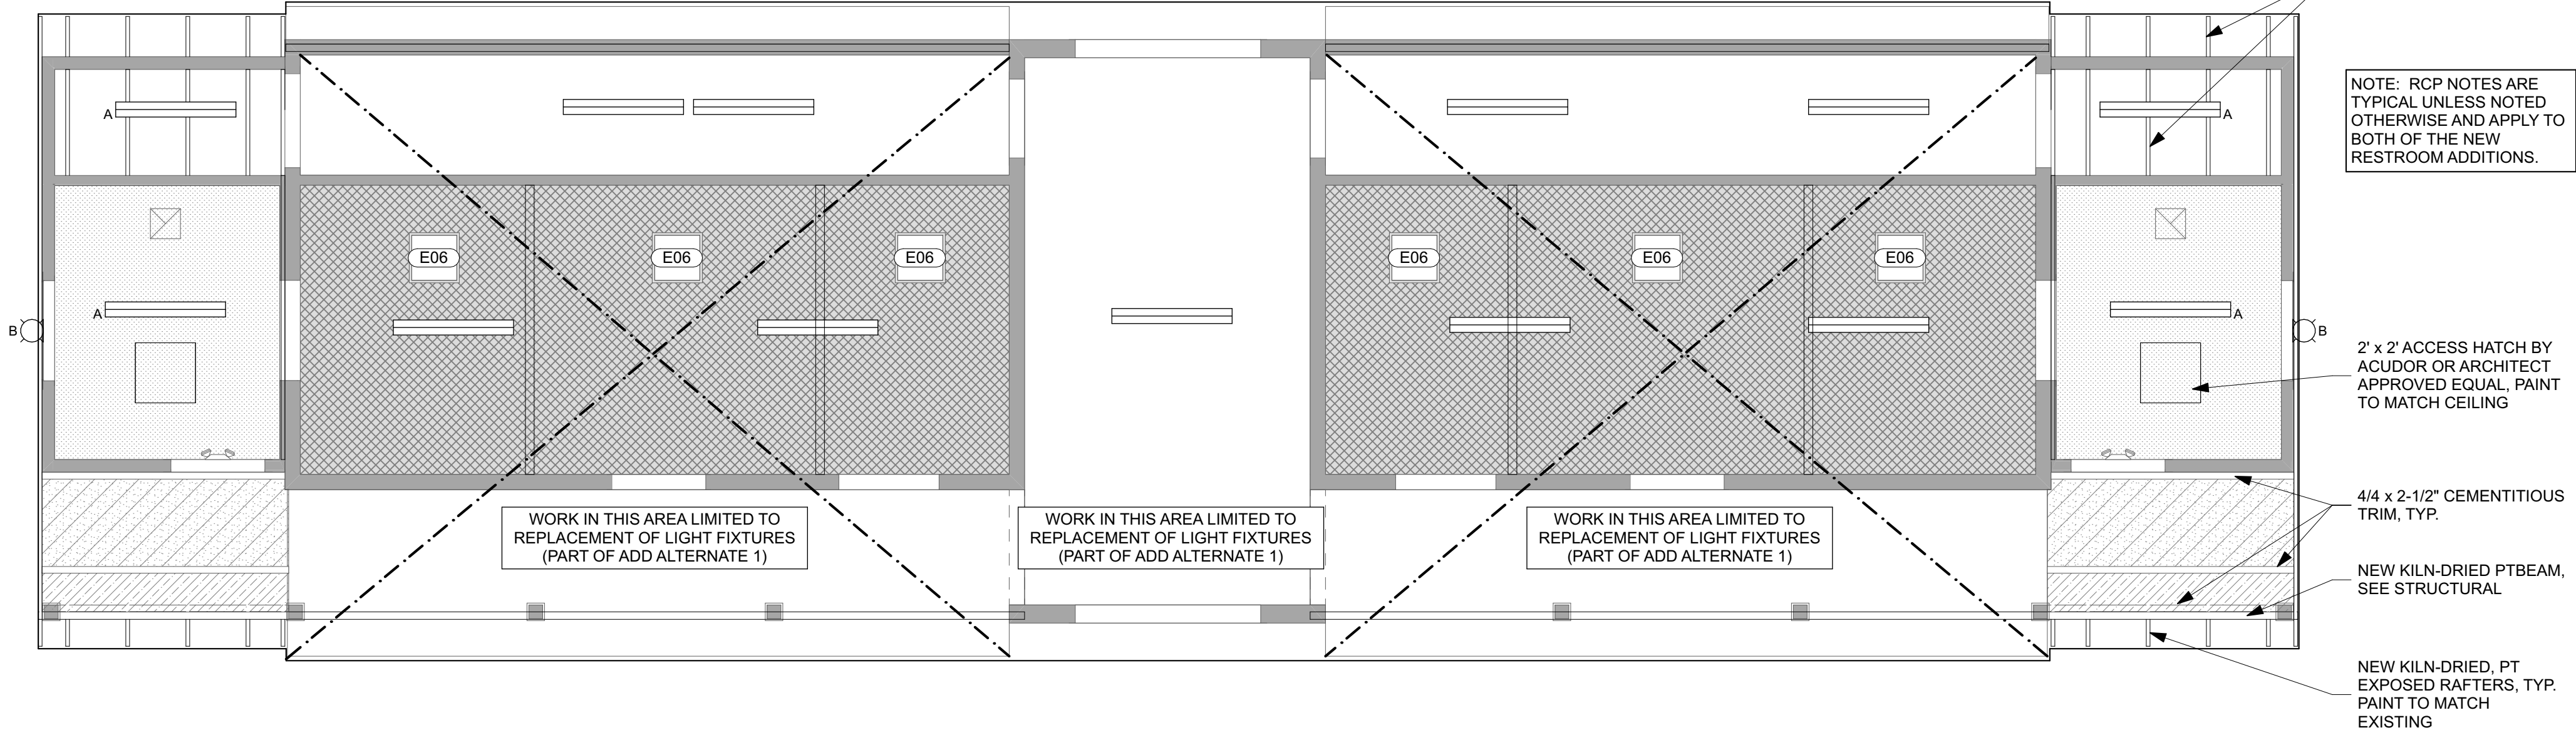

2 REFLECTED CEILING PLAN
SCALE: 1/4" = 1'-0"

LEGEND	
	EXISTING CEILING
	NEW GYPSUM BOARD CEILING
	NEW SMOOTH CEMENTITIOUS SOFFIT
	NEW VENTED CEMENTITIOUS SOFFIT
	NEW RETURN AIR DIFFUSER. SEE MECHANICAL DRAWINGS
	EXISTING CEILING-MOUNTED FIXTURE. REPLACE W/ LED FIXTURE AS PART OF ADD ALTERNATE 1. SEE ELECTRICAL.
	CEILING-MOUNTED FIXTURE
	NEW CEILING-MOUNTED LED LIGHT FIXTURE. SEE ELECTRICAL DRAWINGS.
	NEW EMERGENCY LIGHT. SEE ELECTRICAL DRAWINGS

4 RCP LEGEND

DESIGNER: JODIE DODSON	ISSUE DATE: 07/15/2022	SYMBOL	REVISION	DATE
DRAWN BY: KZ	COMP. FILE No:			
REVIEWED BY: JD	STATE PROJECT No.: 61354C			
Consultant:				

PROFESSIONAL REGISTRATION

STATE OF FLORIDA
JOEL DODSON
AR0015211
REGISTERED ARCHITECT

JOEL DODSON AR0015211

PONCE DE LEON SPRINGS STATE PARK	PROJECT TITLE
REFLECTED CEILING PLANS	
RESTROOM ADDITIONS	

SHEET NO. A102

Department of Environmental Protection
Division of Recreation and Parks
Bureau of Design and Construction
3800 Commonwealth Blvd., Tallahassee, FL 32399 (850) 245-2300