




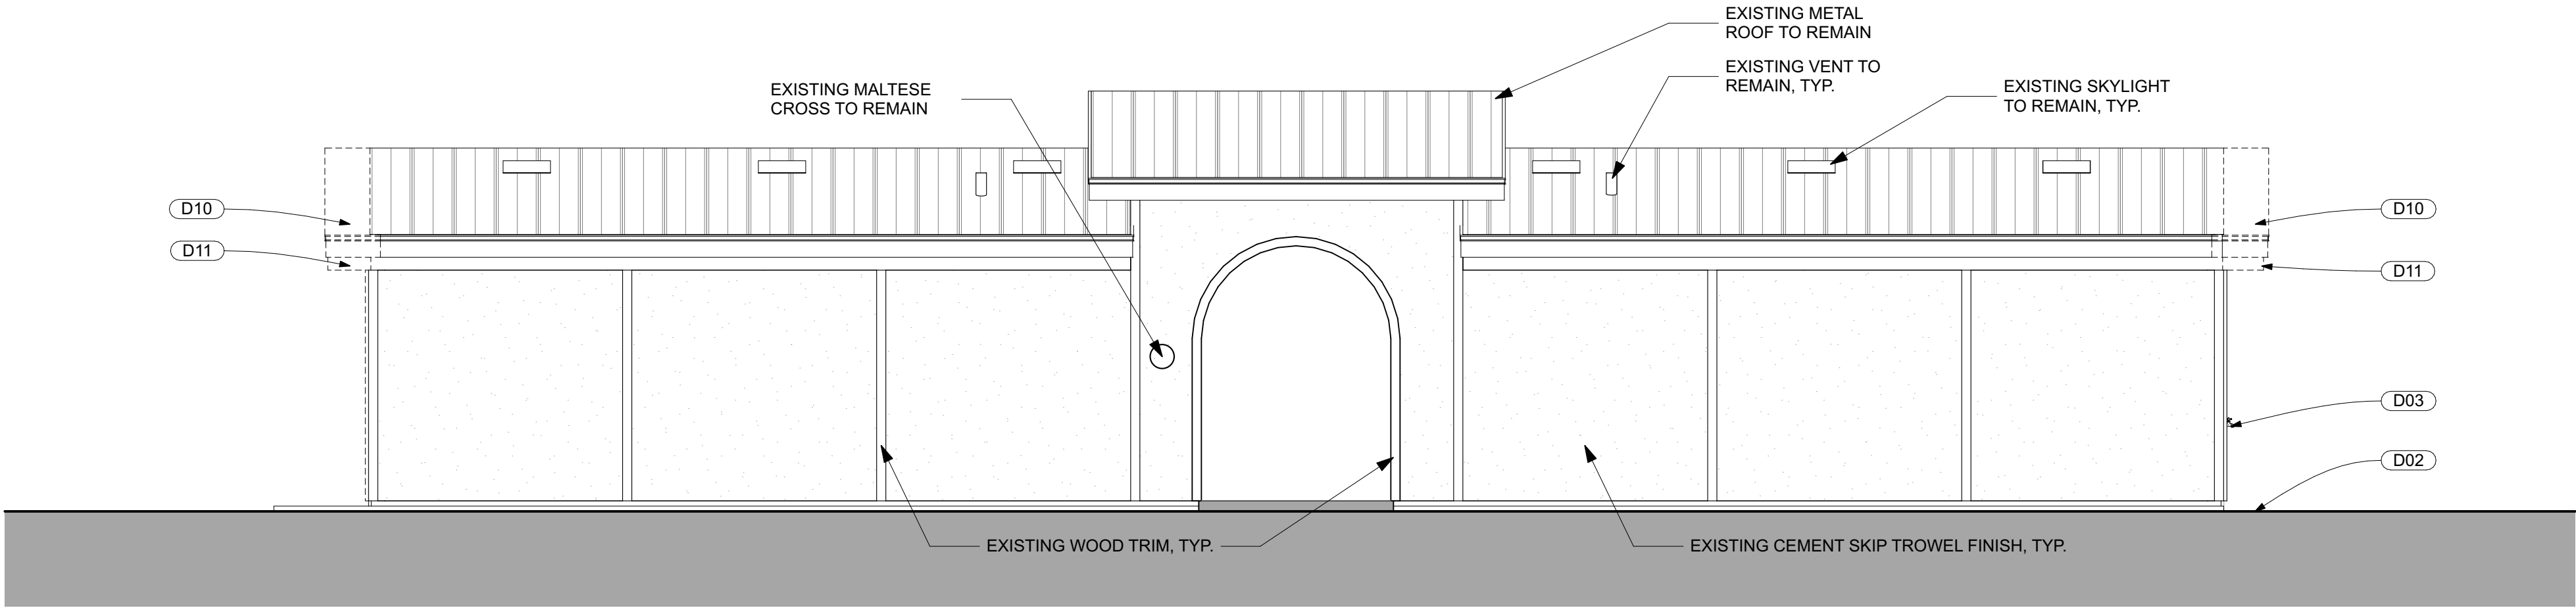


1 ELEVATION FACING PARKING
SCALE: 1/4" = 1'-0"

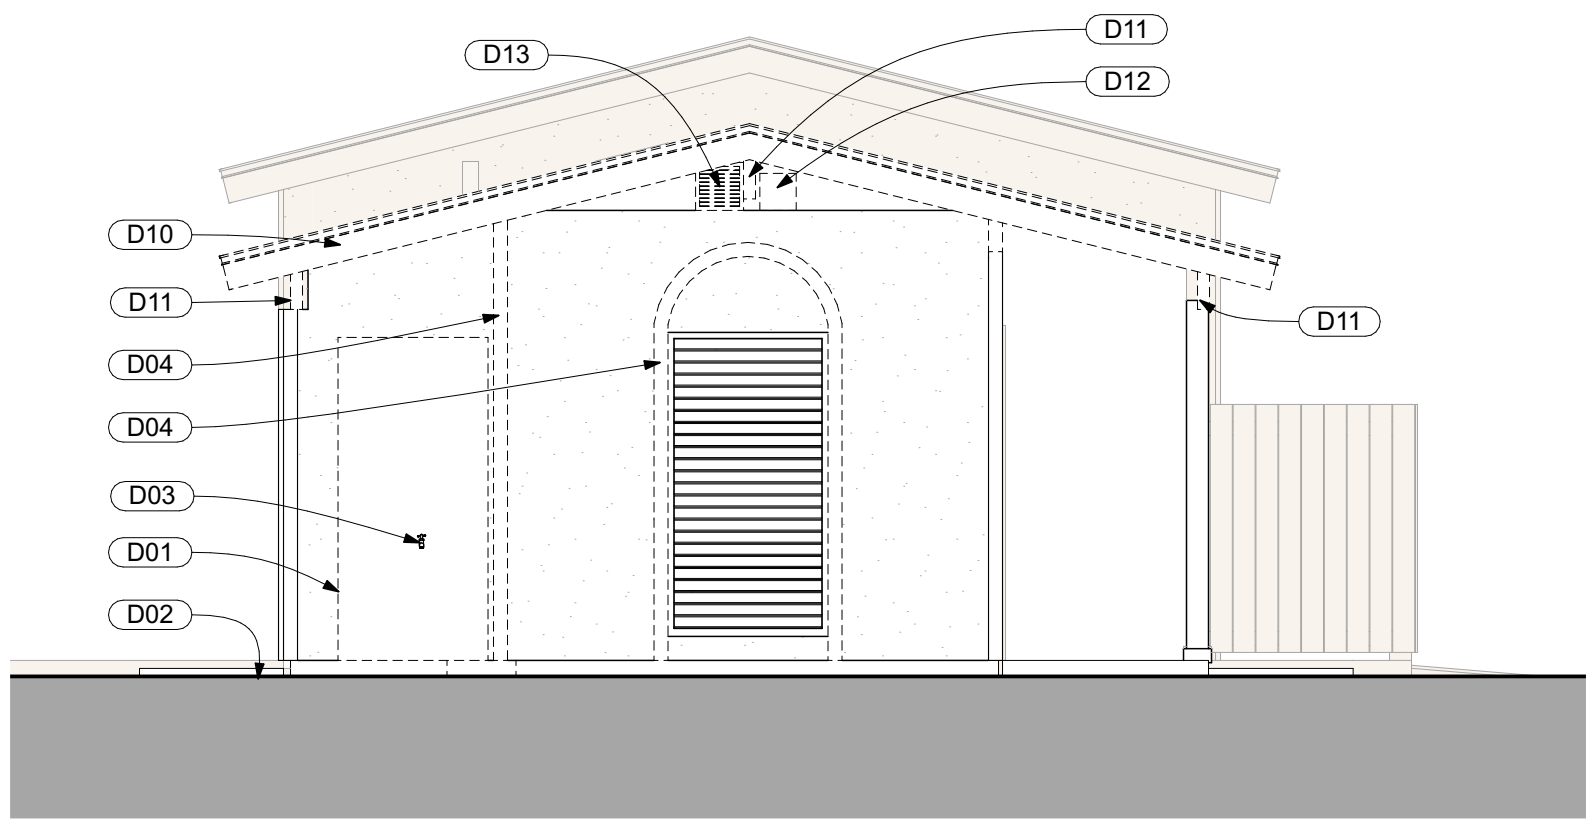

3 SOUTH ELEVATION
SCALE: 1/4" = 1'-0"

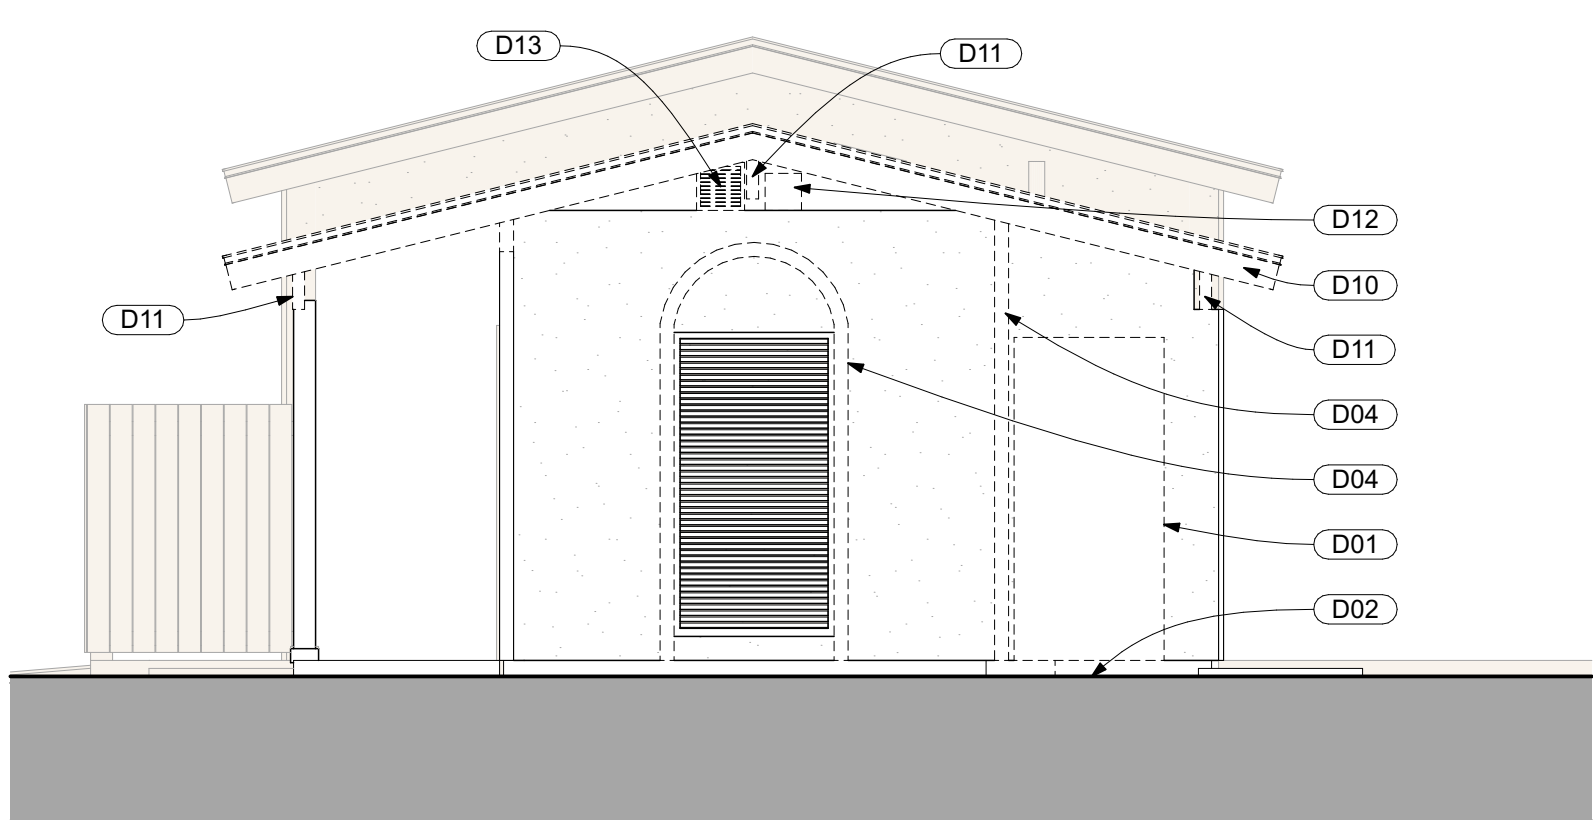

4 NORTH ELEVATION
SCALE: 1/4" = 1'-0"

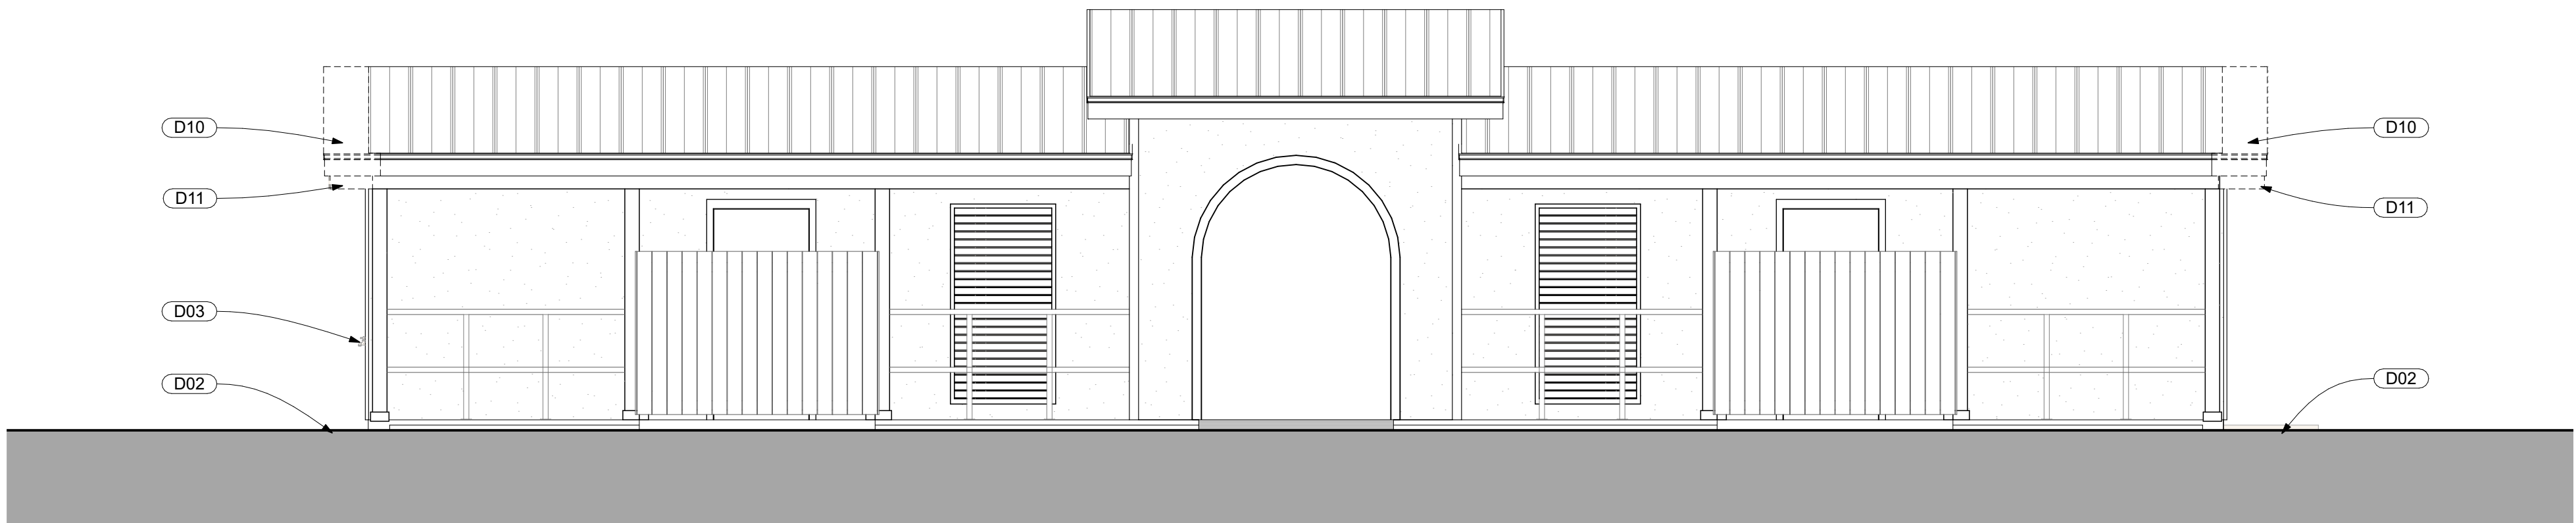

5 ELEVATION FACING SPRING
SCALE: 1/4" = 1'-0"

NOTE:
NUMBERS IN THE KEYNOTE SCHEDULE MAY NOT FOLLOW SEQUENTIAL NUMERICAL ORDER AS THE KEYNOTES ARE RELATED TO THE PROJECT AS A WHOLE AND DISPLAY THE KEYNOTES RELEVANT TO EACH SHEET ONLY.

DEMO ELEVATION KEYNOTES:	
#	DESCRIPTION:
D01	WALL SEGMENT TO BE REMOVED FOR OPENING IN NEW CONSTRUCTION.
D02	SIDEWALK TO BE REMOVED. SEE CIVIL.
D03	REMOVE EXISTING HOSE BIB. SEE PLUMBING. NEW LOCATION SHOWN ON PLUMBING DRAWINGS.
D04	REMOVE EXISTING TRIM. PATCH ANY RESULTING VOIDS THAT WILL BE EXPOSED TO VIEW TO MATCH EXISITNG.
D10	CUT & REMOVE ROOF, EAVE AND SOFFIT BACK AS INDICATED ON 6/A103.
D11	REMOVE BEAM EXTENSIONS THAT EXTEND BEYOND EXISTING WALLS AND/OR COLUMN. END CUT TO BE FREE OF SAWBLADE MARKS. SAND, PRIME, AND FINISH ENDS TO MATCH REST OF EXISTING BEAM.
D12	REMOVE LIGHT. SEE ELECTRICAL
D13	REMOVE EXISTING EXTERIOR VENT

2 DEMO ELEVATION KEYNOTES

GENERAL NOTES:
1. SEE A101 FOR TYPICAL NOTES REGARDING DEMOLITION WORK.

DATE	REVISION	SYMBOL	DATE	REVISION	SYMBOL
ISSUE DATE: 07/15/2022 COMP. FILE NO.: STATE PROJECT NO.: 61354C					
DESIGNER: JODIE DODSON	DRAWN BY: KZ	REVIEWED BY: JD	CONSULTANT:		
PROFESSIONAL REGISTRATION			STATE OF FLORIDA JOEL DODSON AR0015211 REGISTERED ARCHITECT		
PONCE DE LEON SPRINGS STATE PARK			EXTERIOR ELEVATIONS DEMO		
SHEET TITLE			PROJECT TITLE		
RESTROOM ADDITIONS			RESTROOM ADDITIONS		
SHEET NO. A201					