




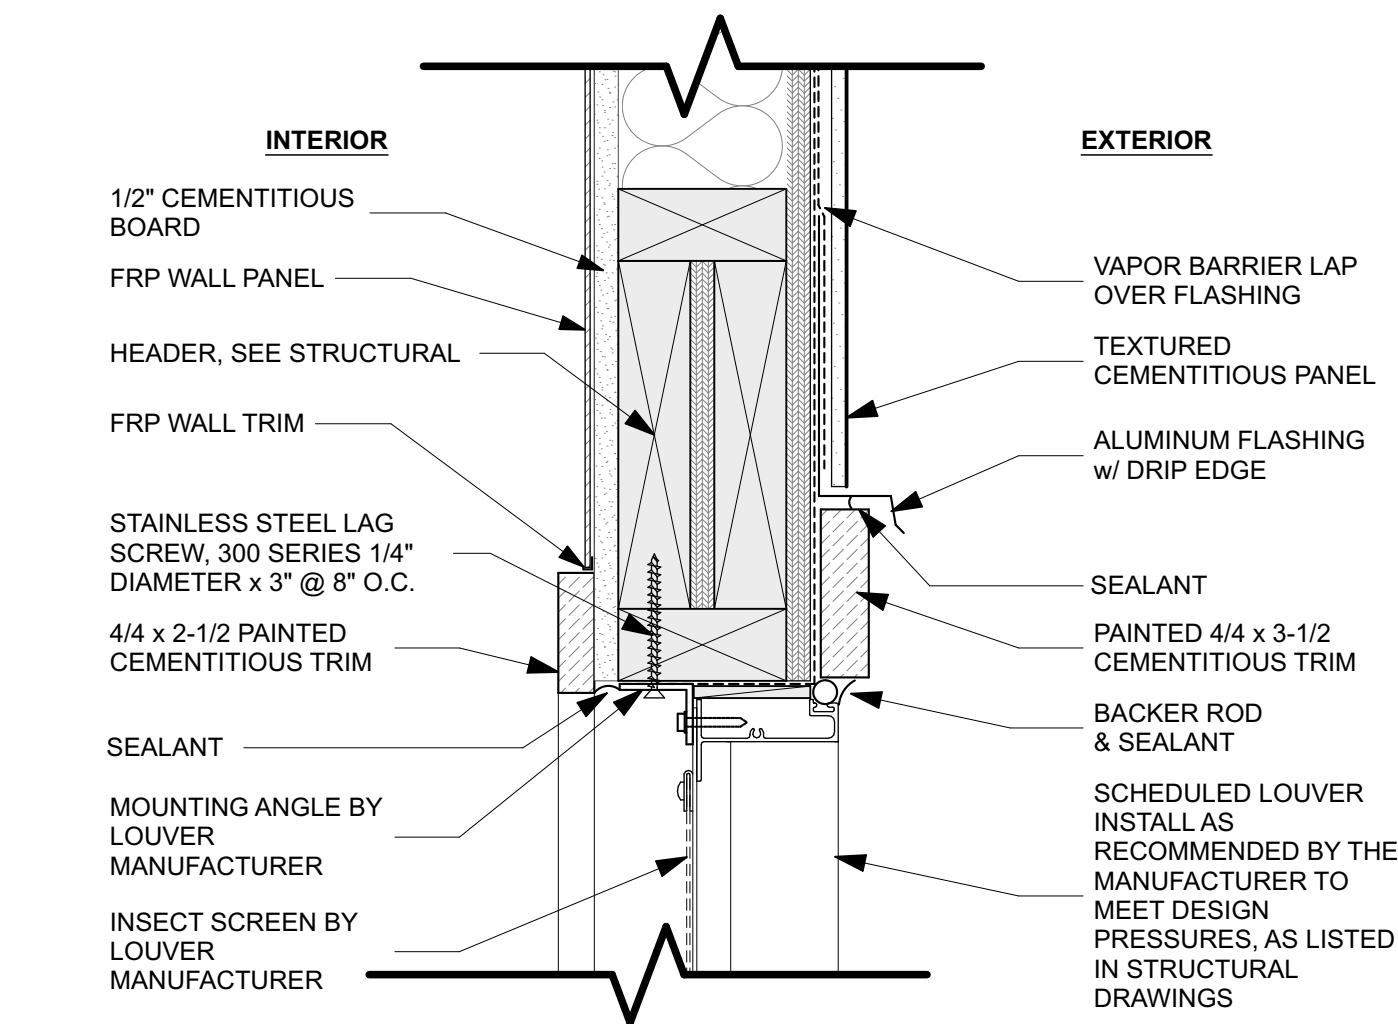


1 NEW LOUVER @ HEAD
SCALE: 3" = 1'-0"

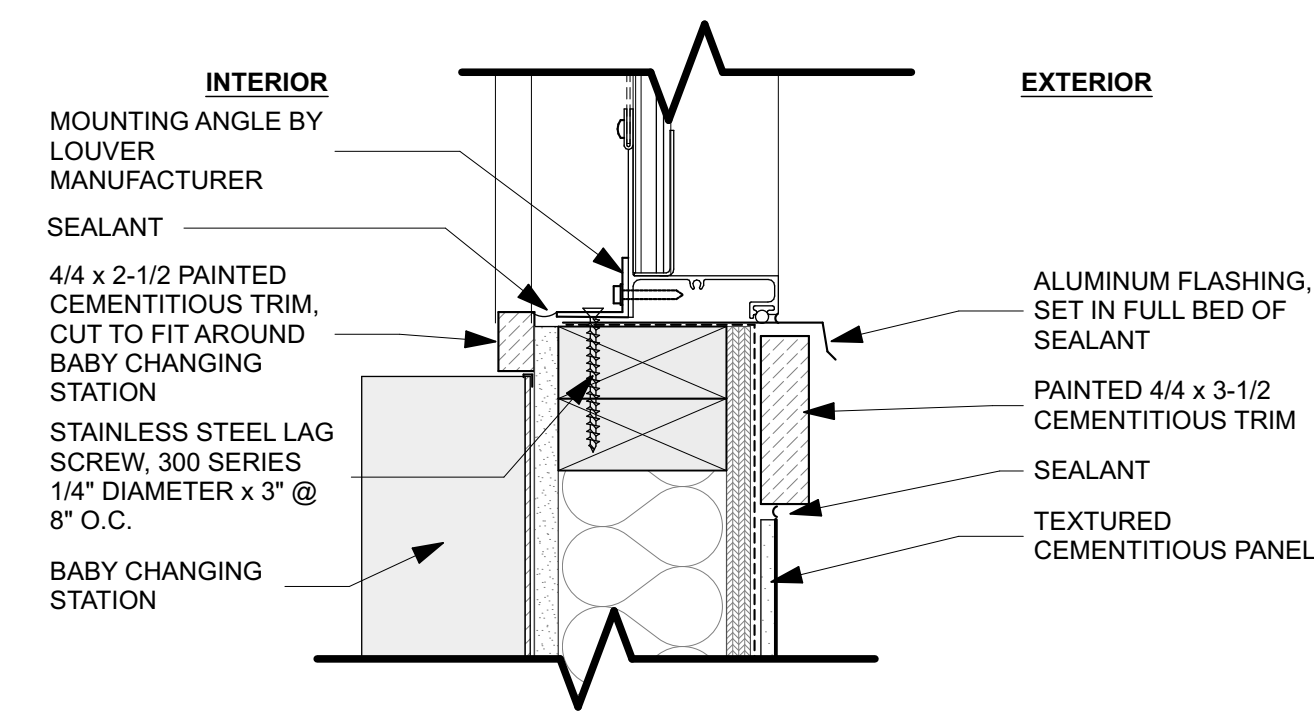


2 NEW LOUVER @ SILL
SCALE: 3" = 1'-0"

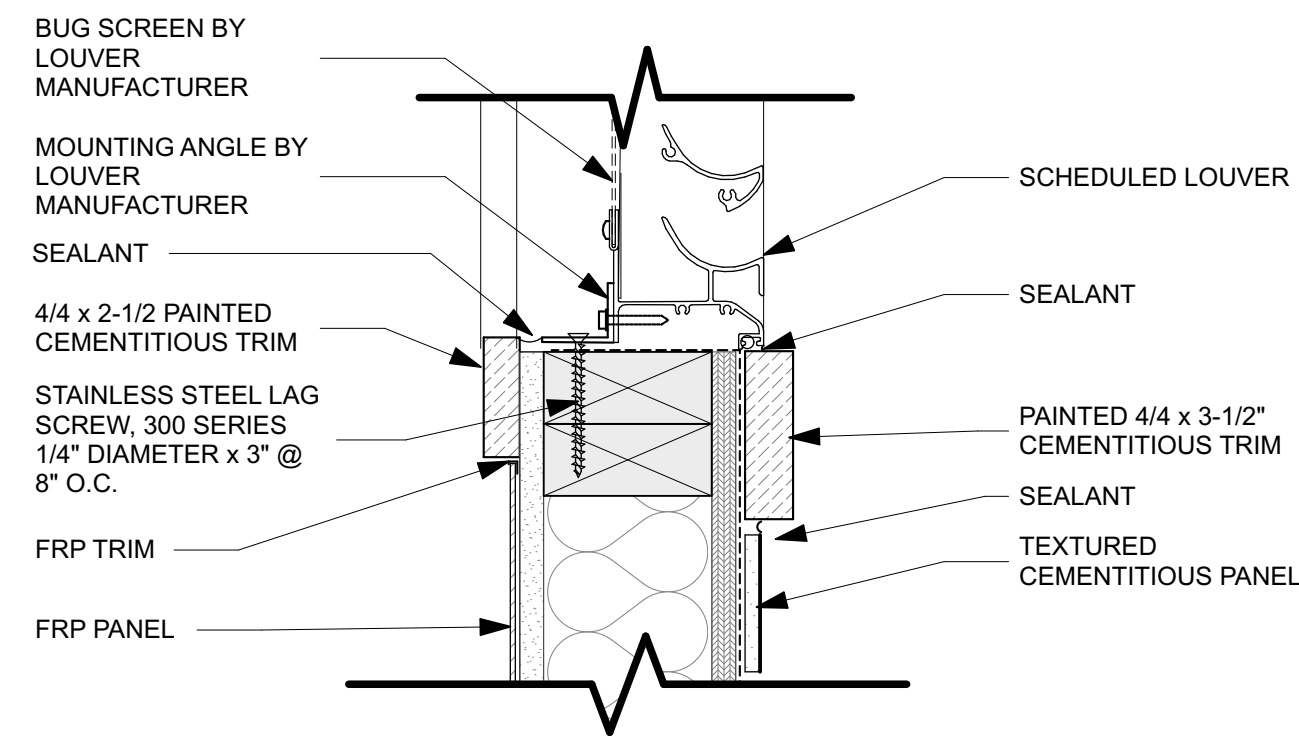


3 NEW LOUVER @ JAMB
SCALE: 3" = 1'-0"

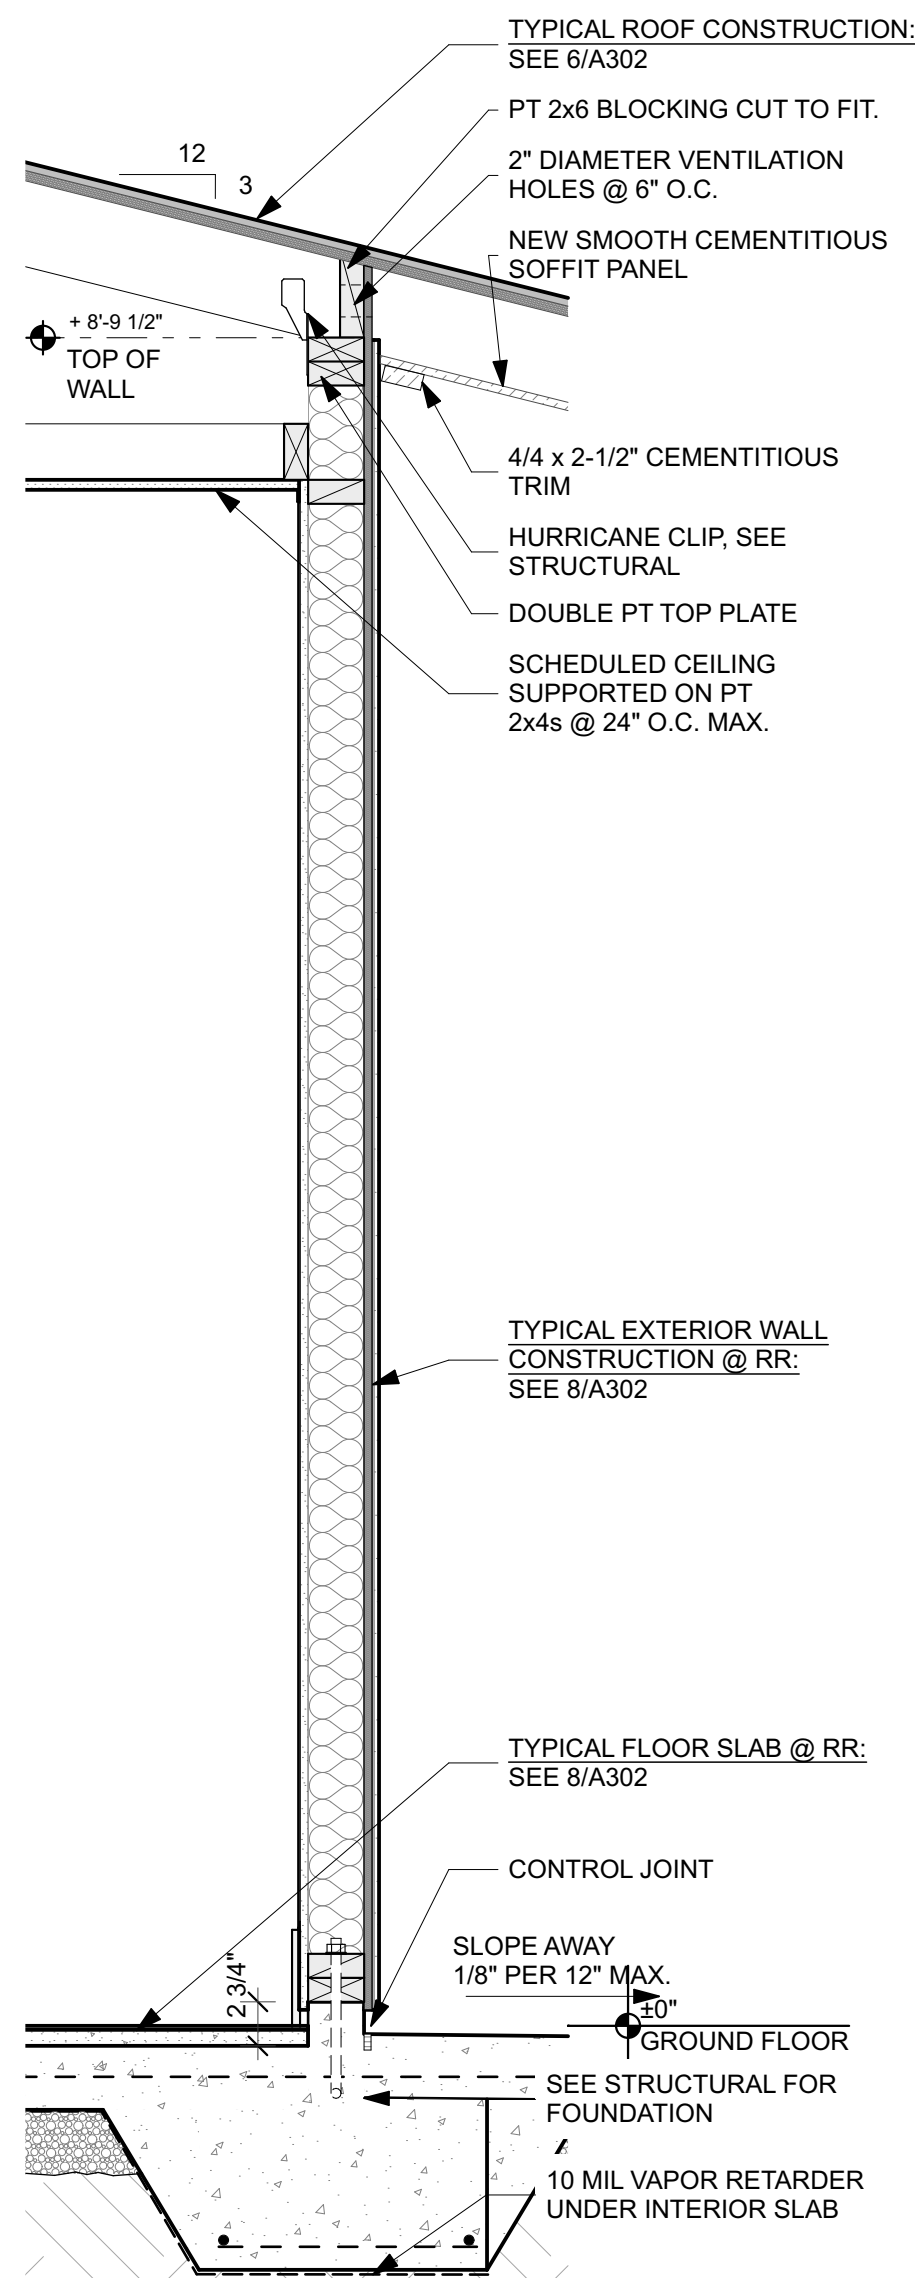


4 WALL SECTION
SCALE: 1" = 1'-0"

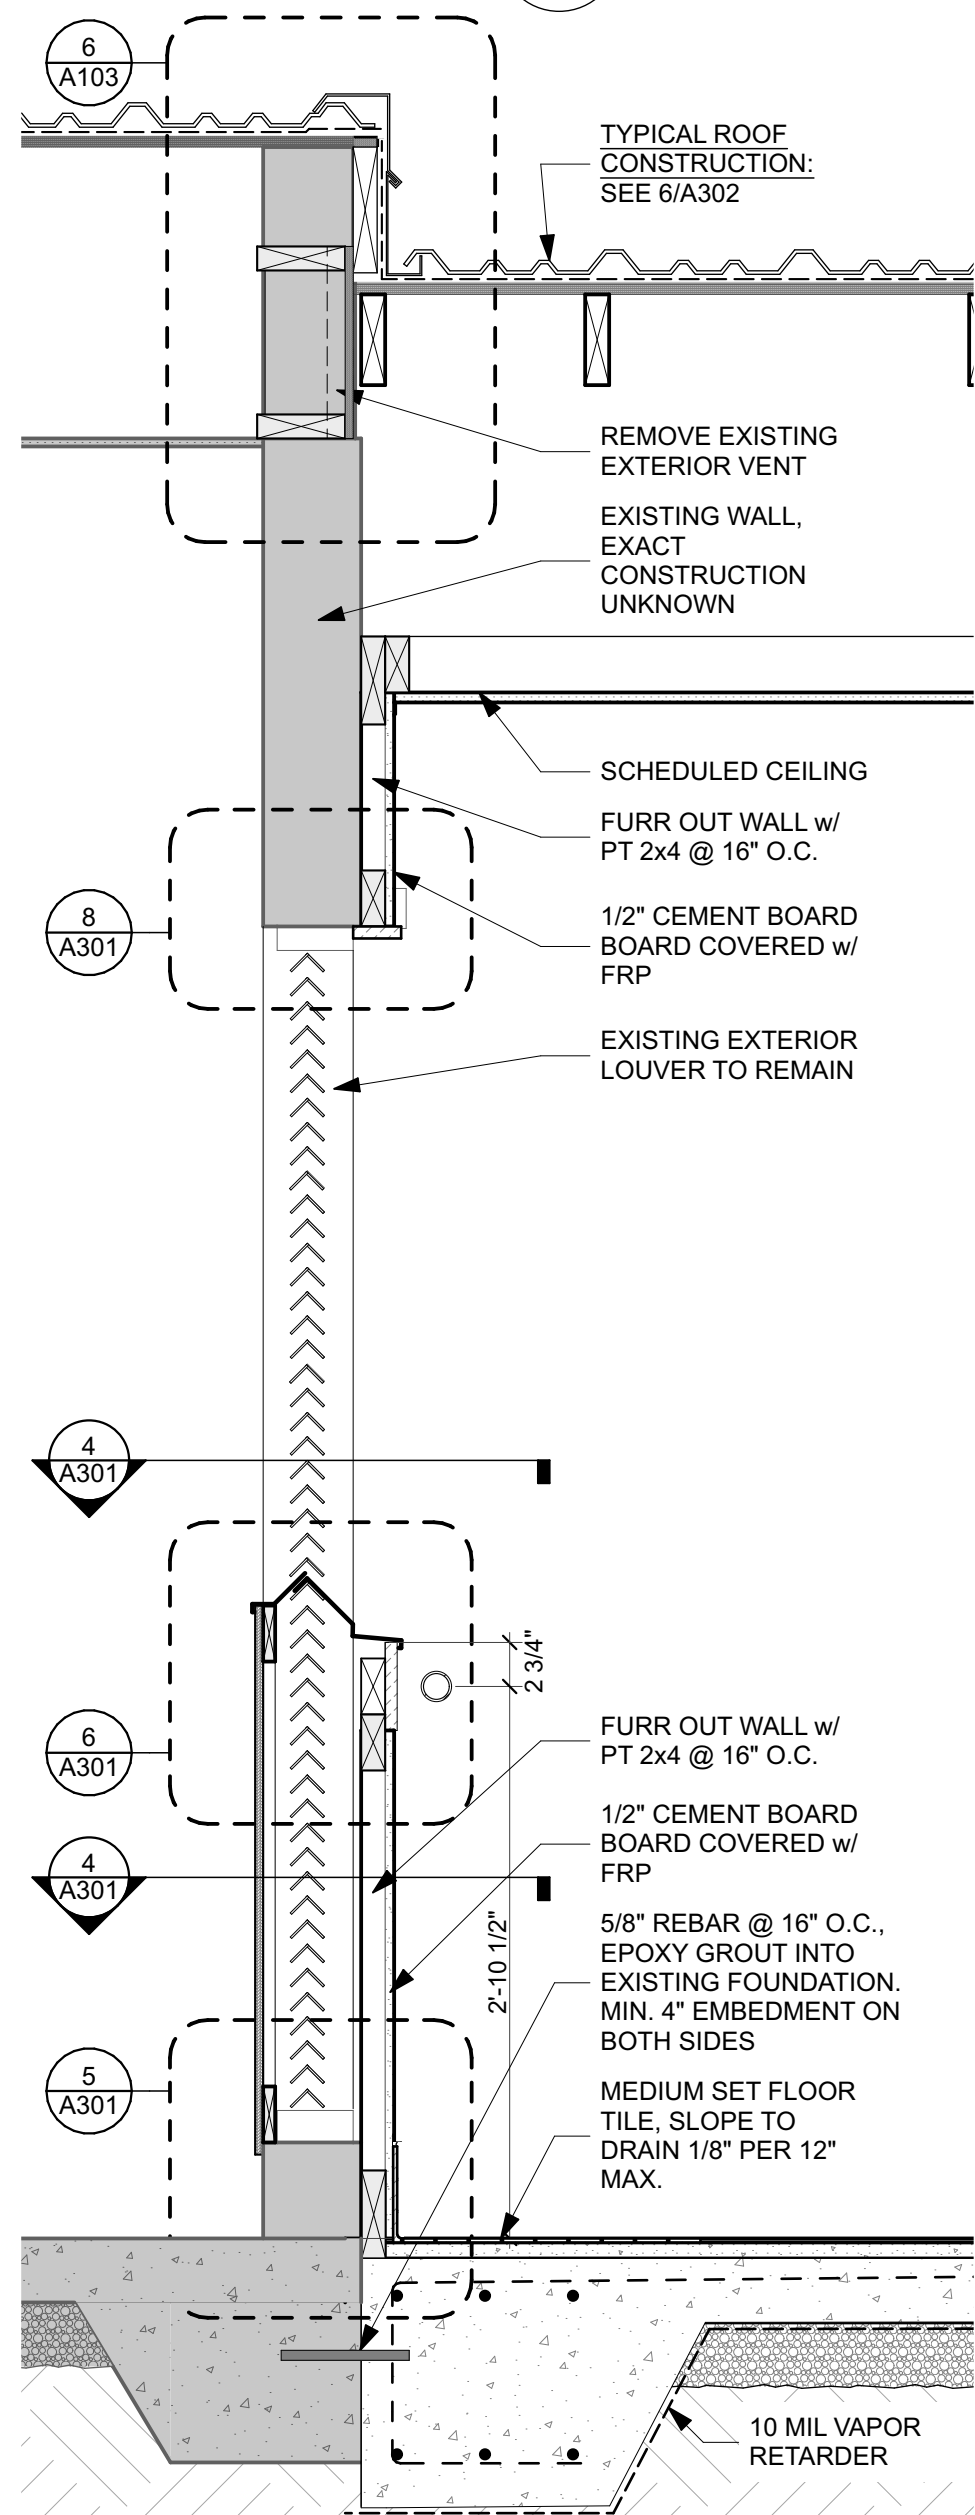


5 SECTION @ EXISTING GABLE
SCALE: 1" = 1'-0"

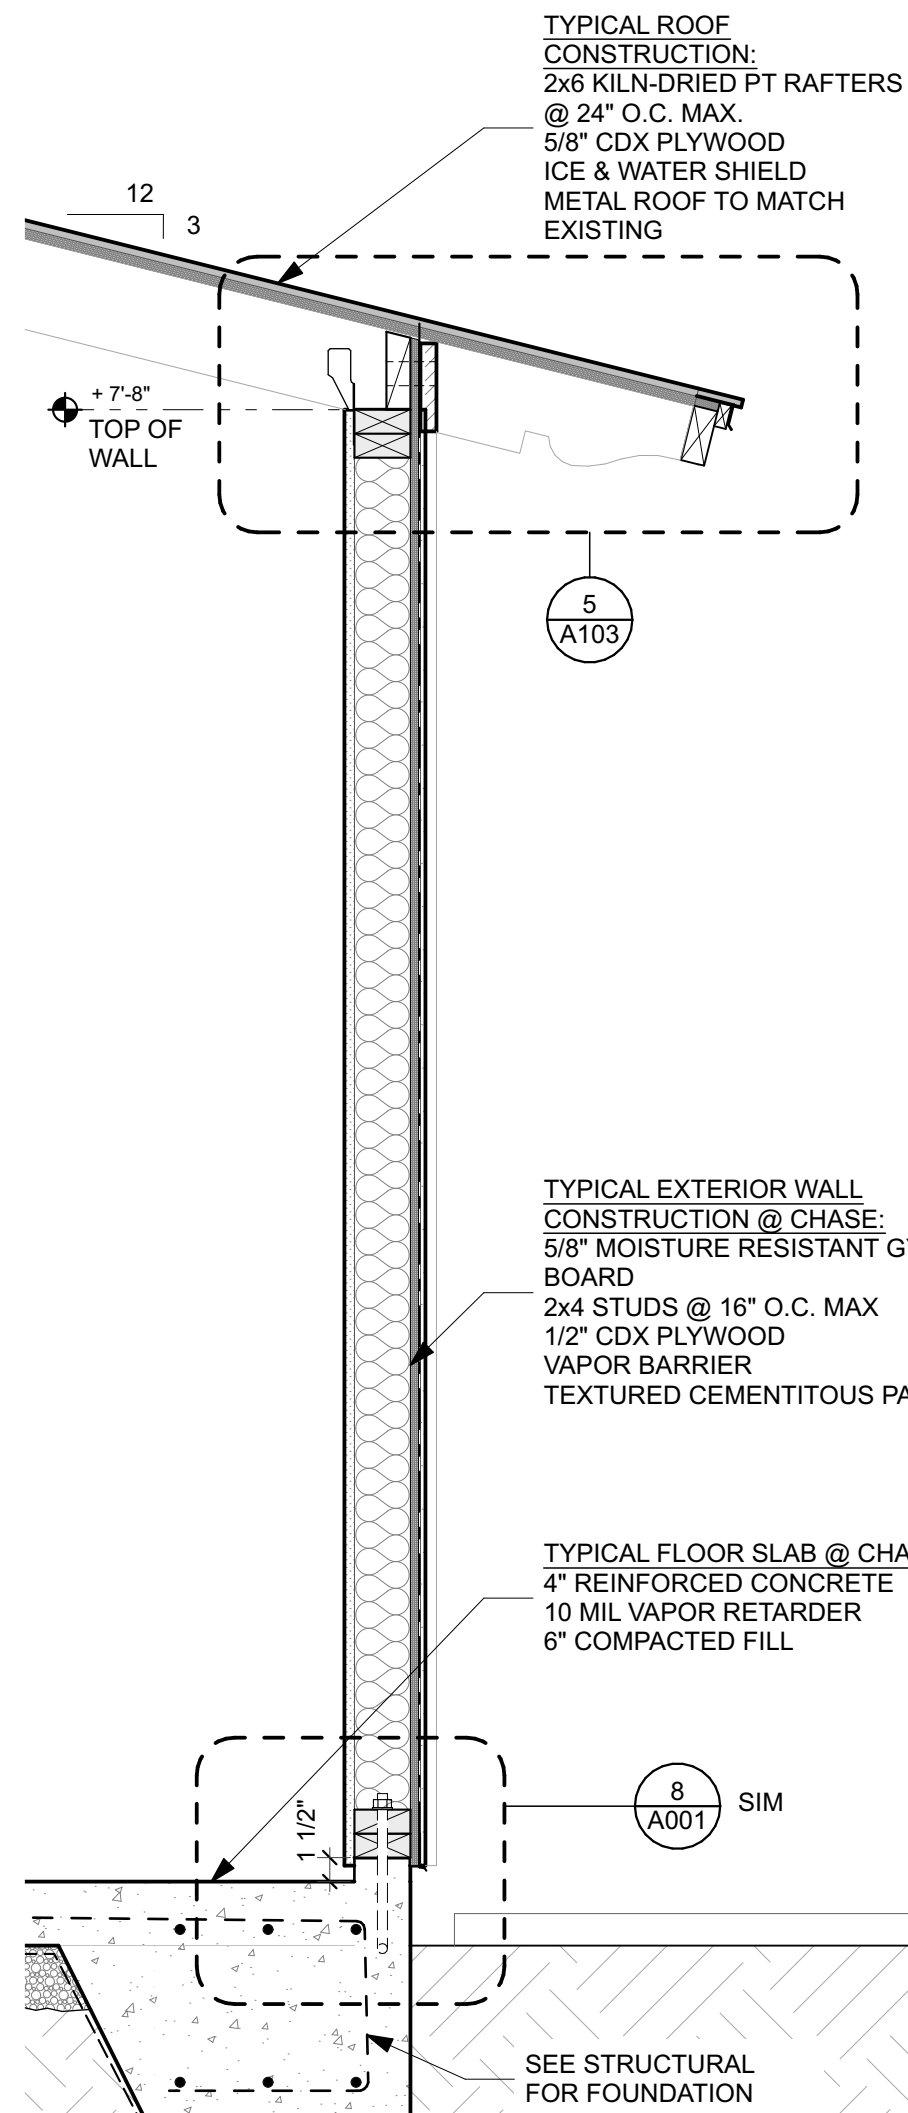

6 EAVE SECTION @ CHASE
SCALE: 1" = 1'-0"

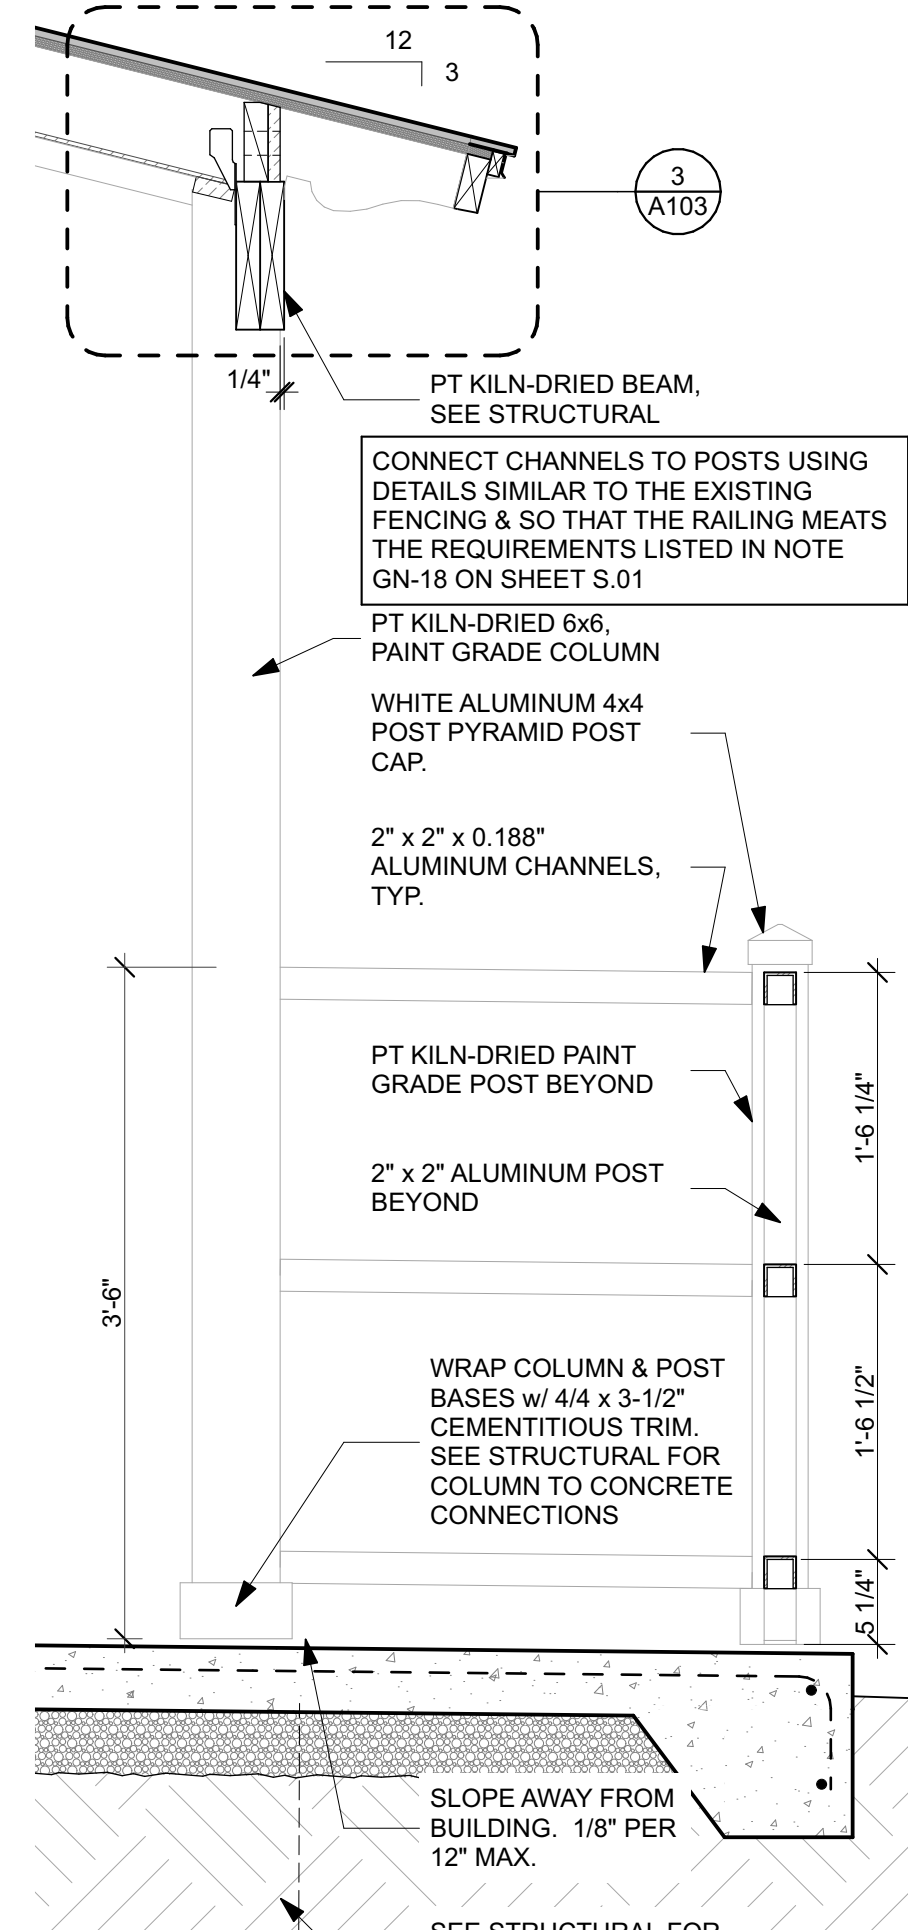

7 EAVE SECTION @ WALKWAY
SCALE: 1" = 1'-0"

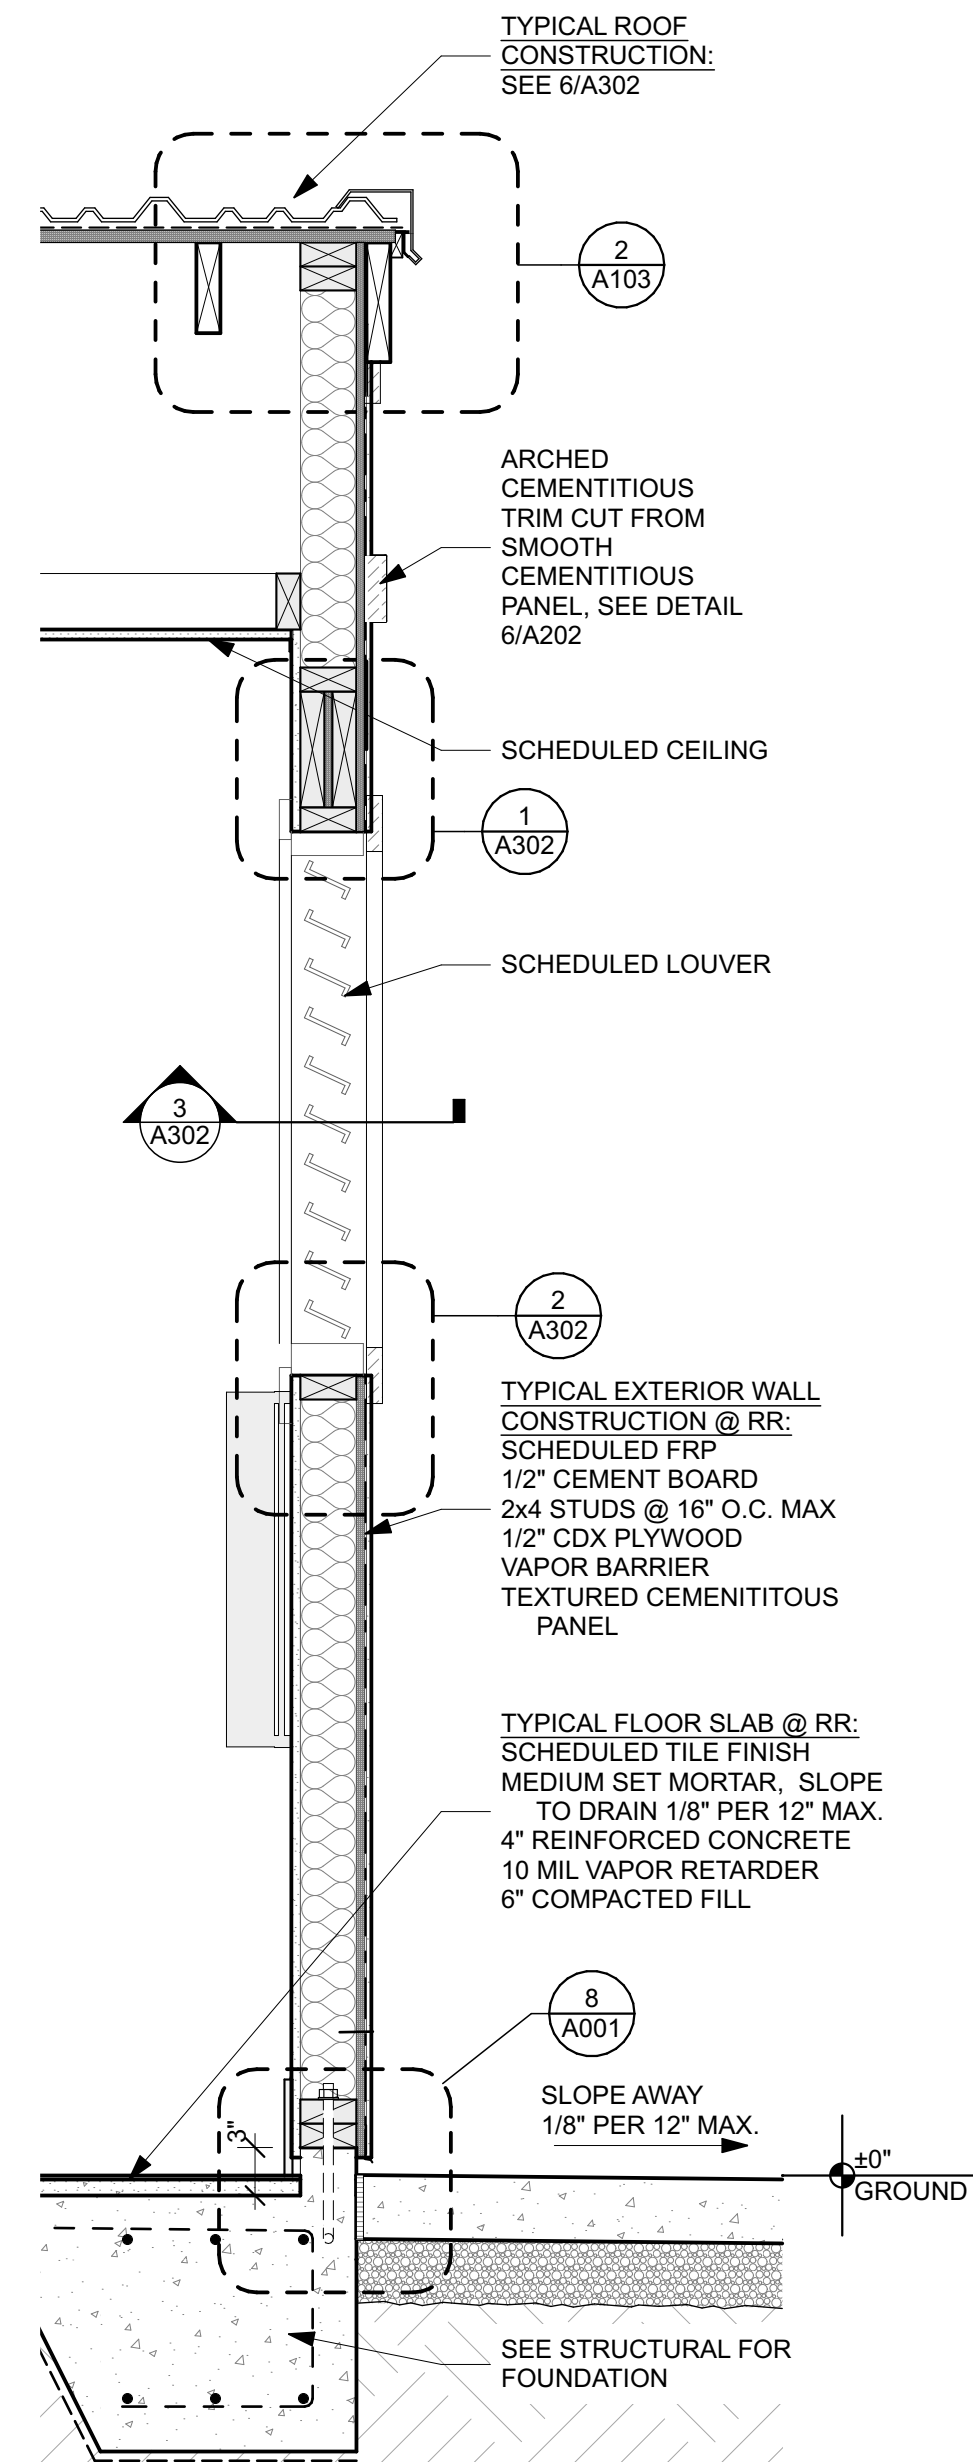

8 SECTION @ NEW GABLE
SCALE: 1" = 1'-0"

DESIGNER: JODIE DODSON	ISSUE DATE: 07/15/2022	SYMBOL	REVISION	DATE
DRAWN BY: KZ	COMP. FILE NO.: 61354C	SYMBOL	REVISION	DATE
REVIEWED BY: JD	STATE PROJECT NO.: 61354C	SYMBOL	REVISION	DATE
CONSULTANT:		SYMBOL	REVISION	DATE

JOEL DODSON ARO015211

PONCE DE LEON SPRINGS STATE PARK

WALL SECTIONS

RESTROOM ADDITIONS

A302

Department of Environmental Protection
Division of Recreation and Parks
Bureau of Design and Construction
3800 Commonwealth Blvd., Tallahassee, FL 32399 (850) 245-2300