



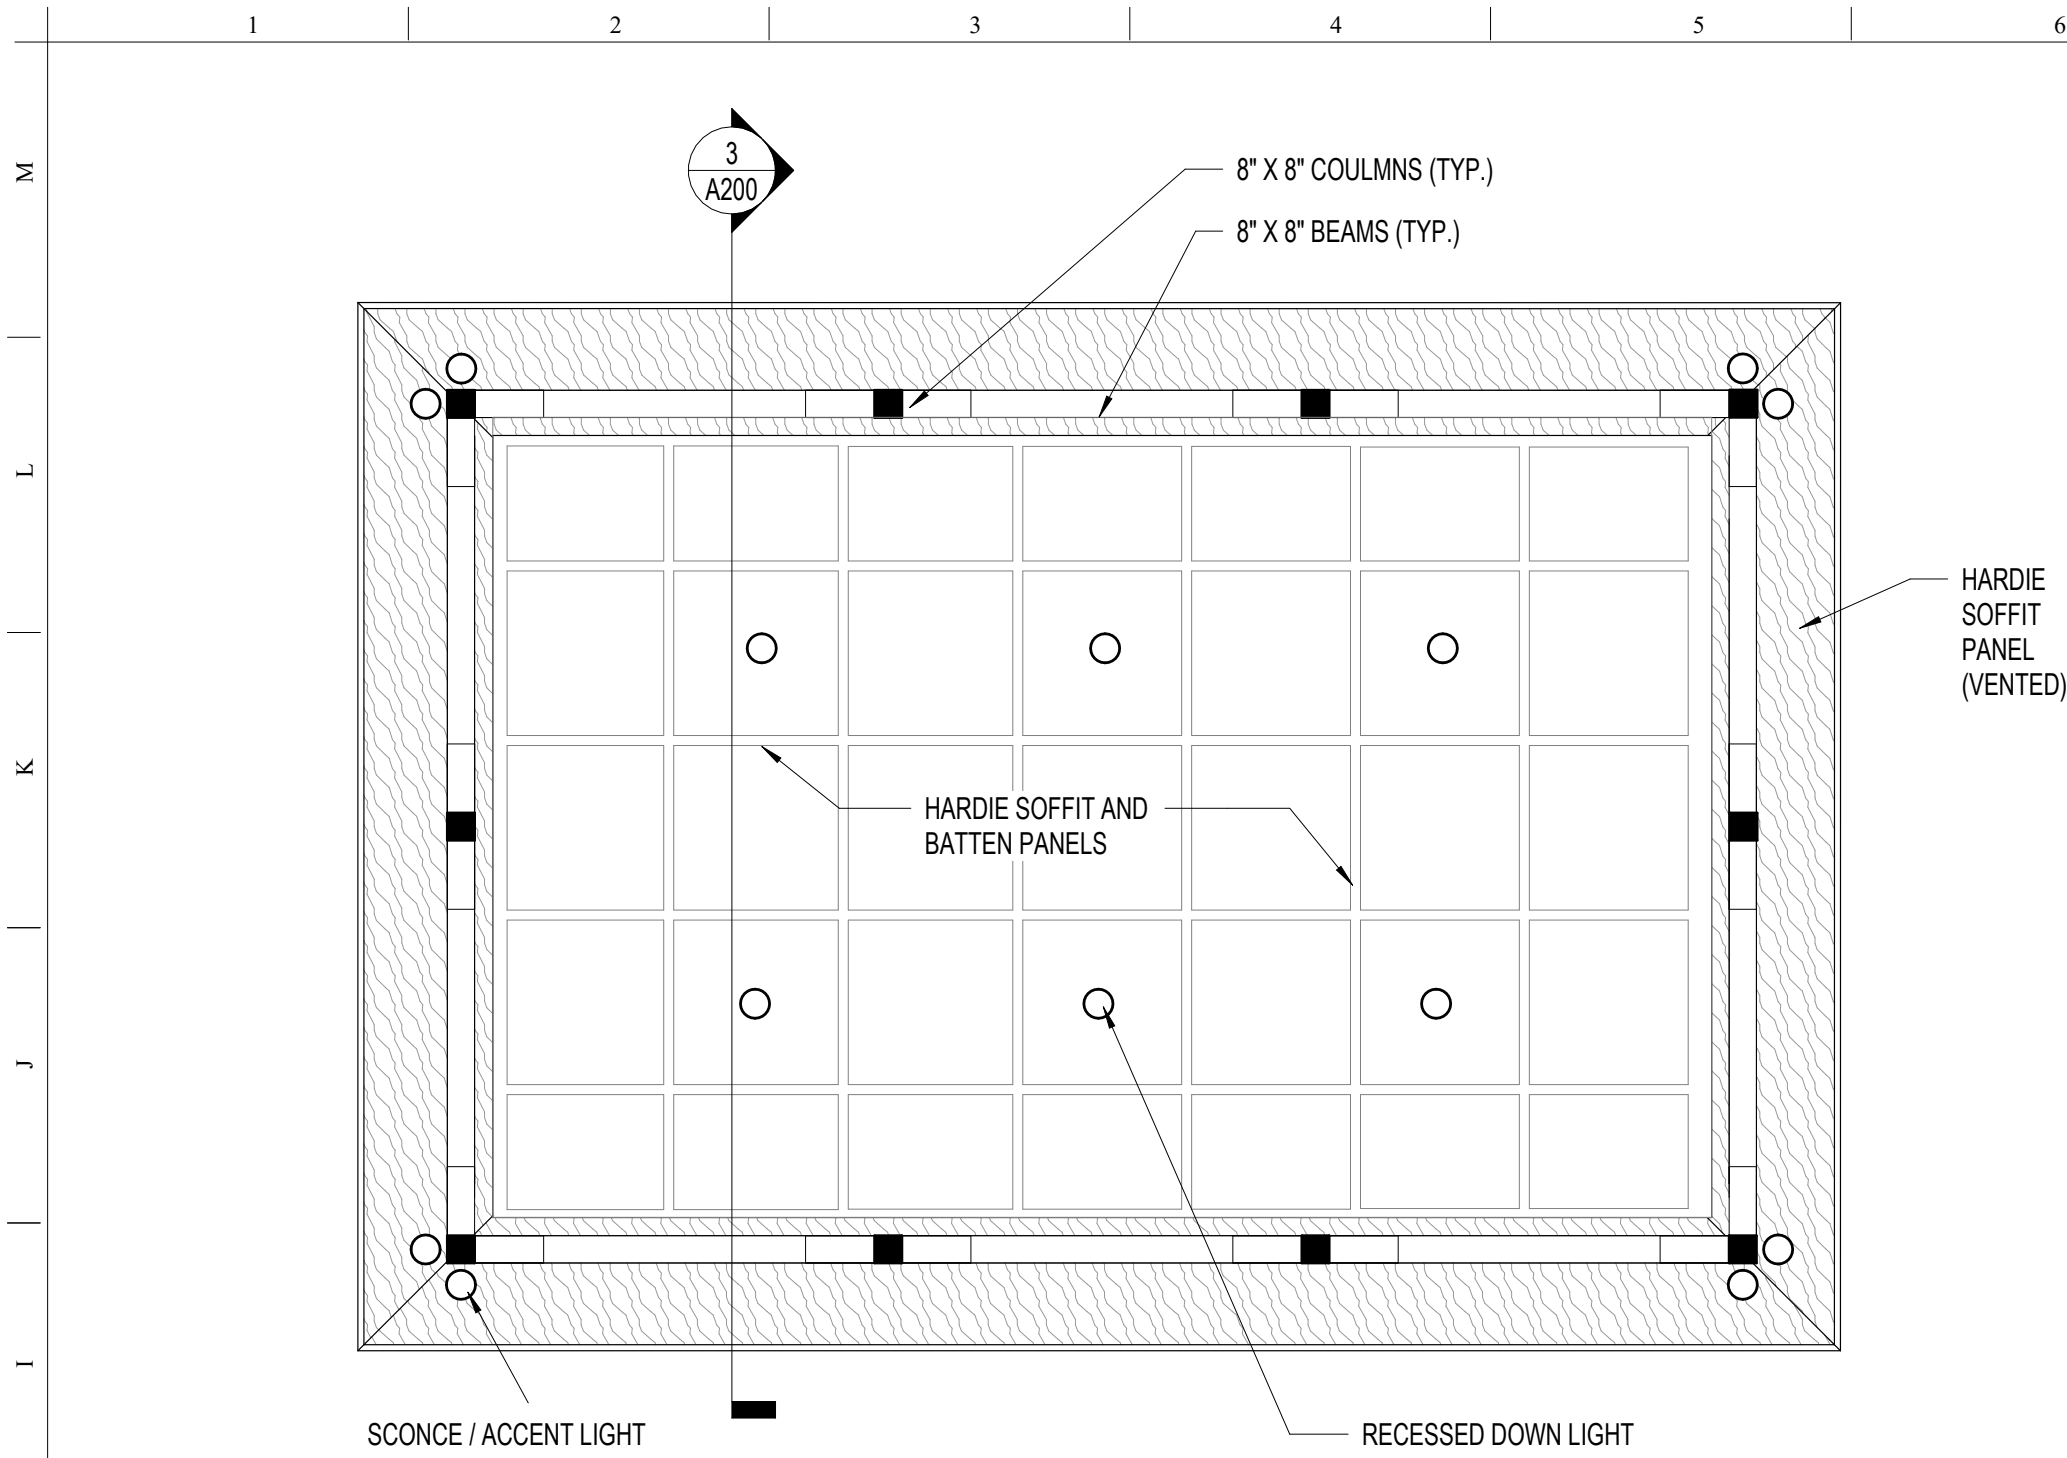


2 PAVILION REFLECTED CEILING PLAN

1/4" = 1'-0"

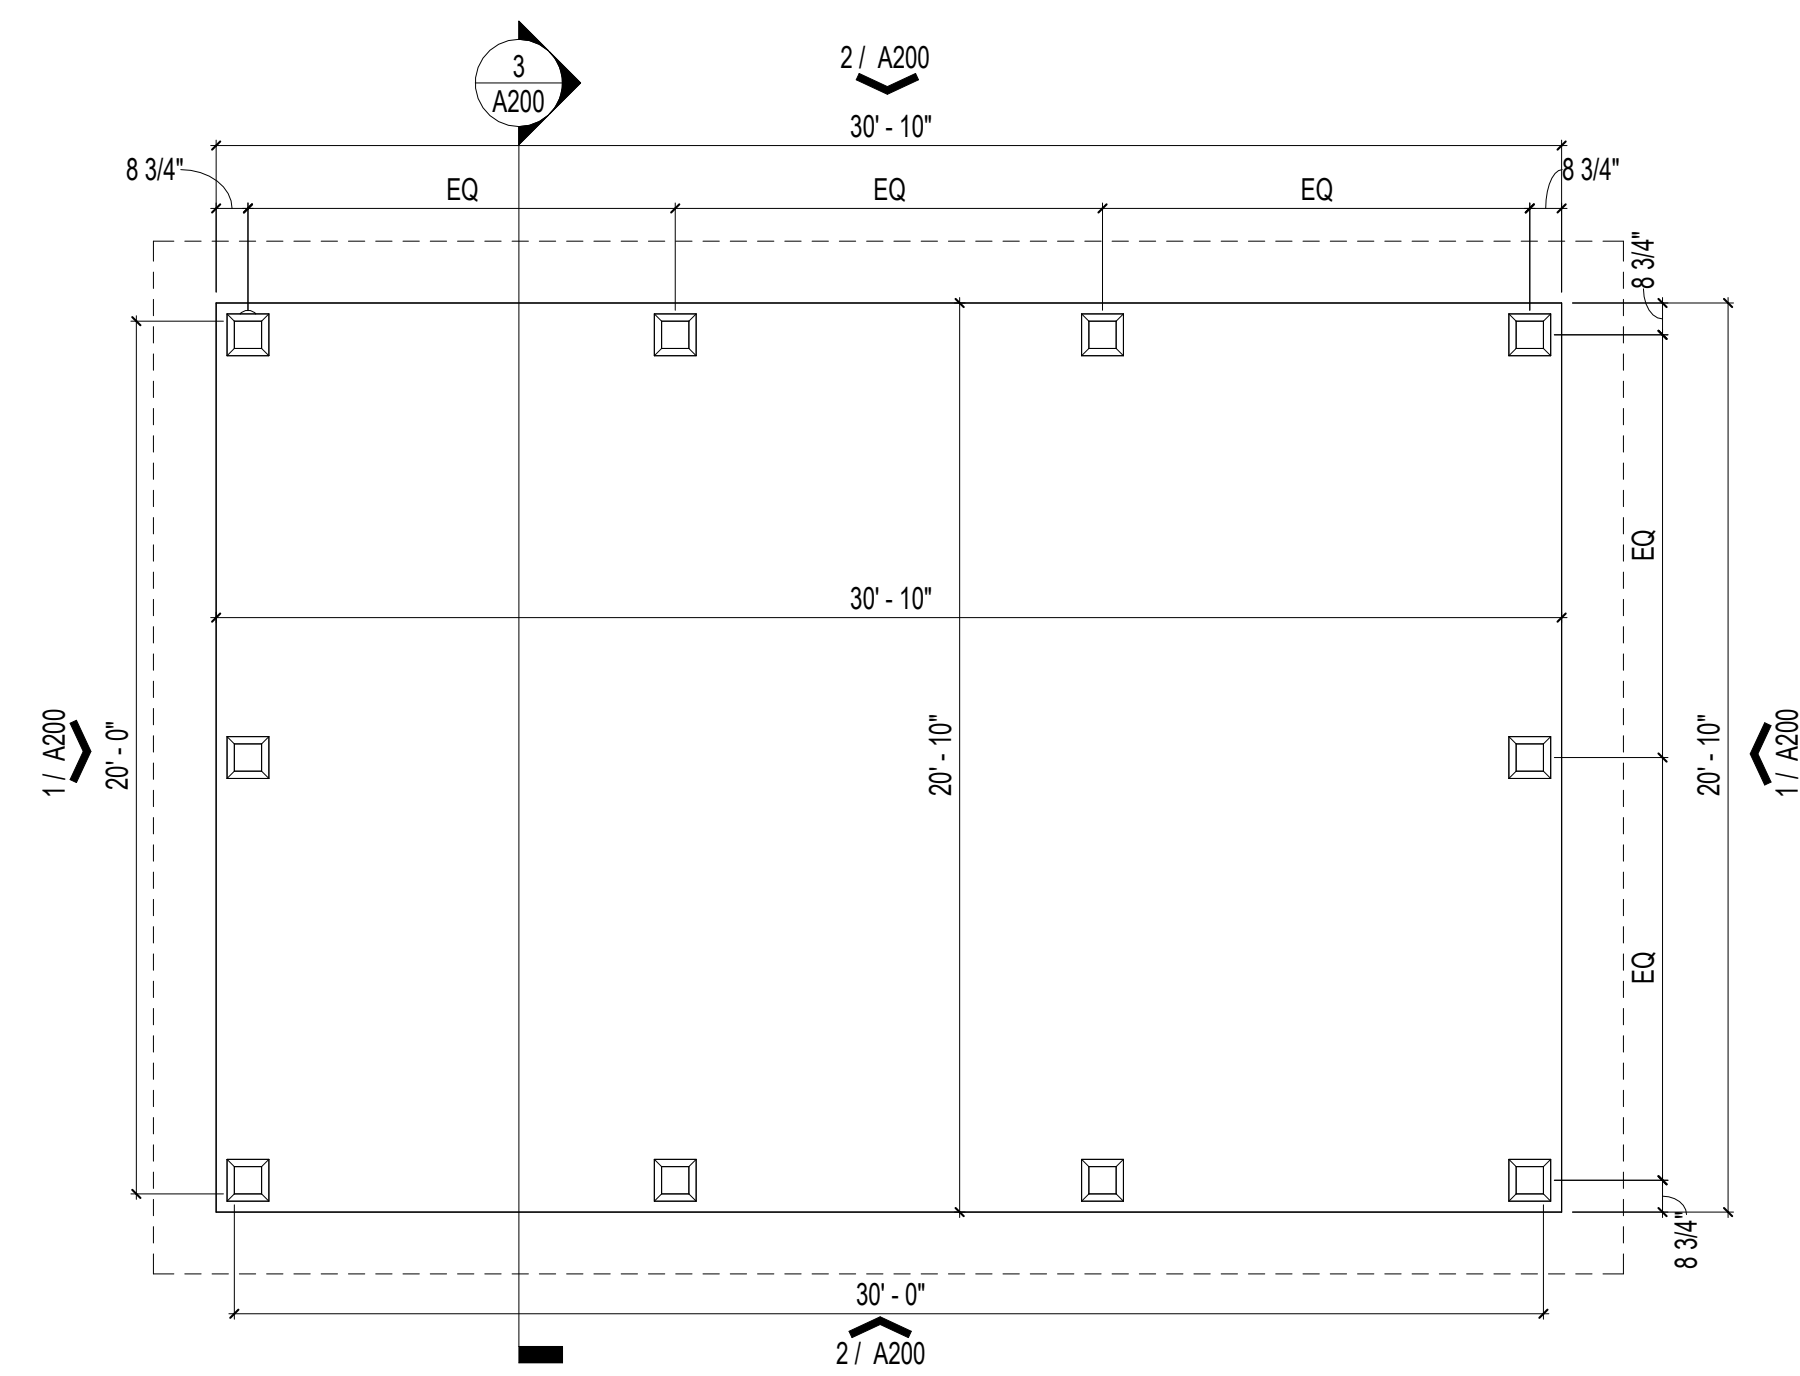

1 PAVILION FLOOR PLAN

1/4" = 1'-0"

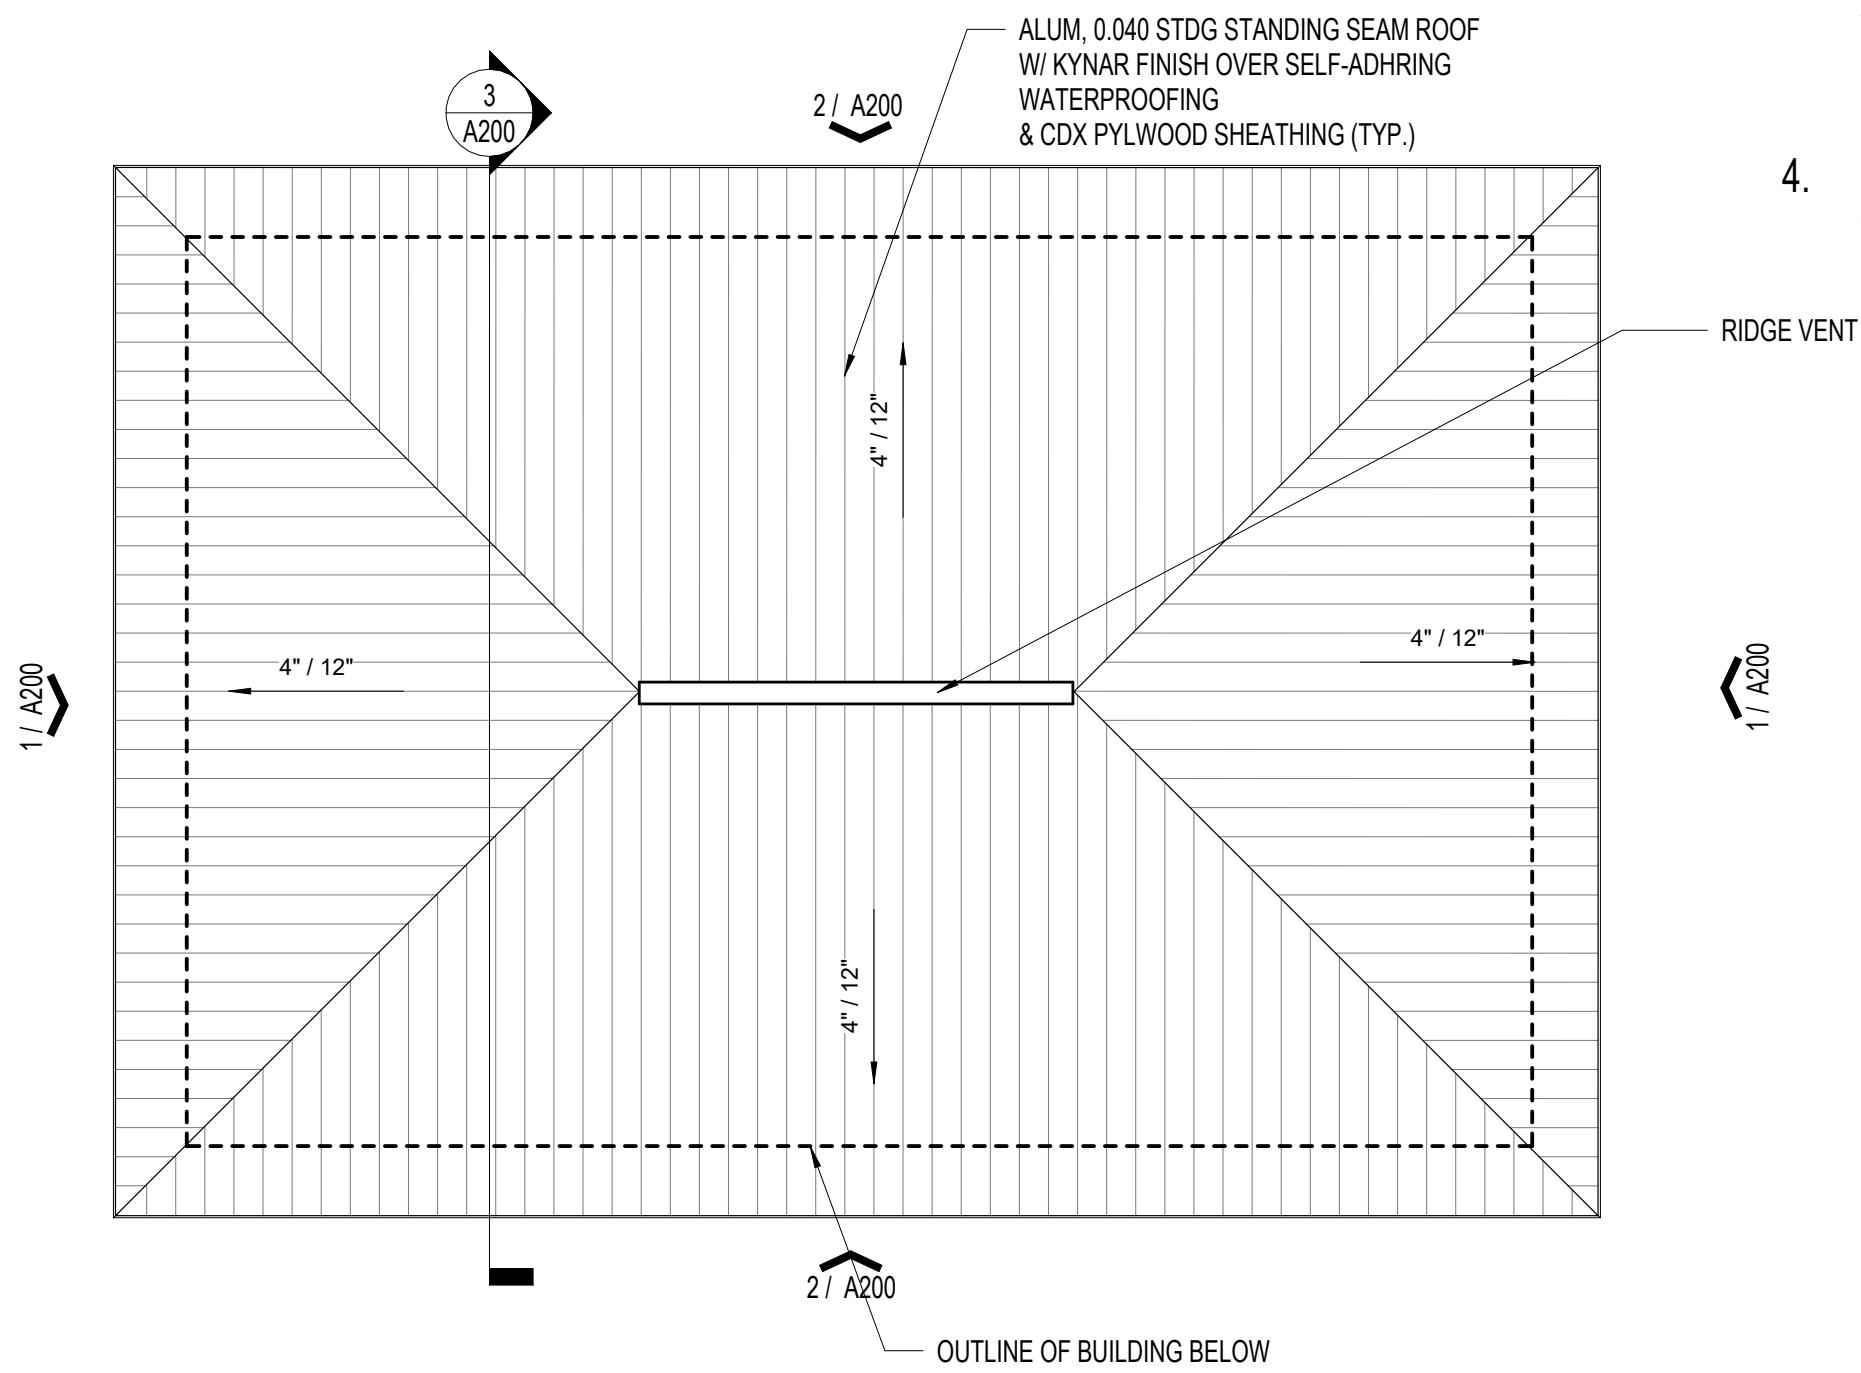

3 PAVILION ROOF PLAN

1/4" = 1'-0"





FLOOR PLAN GENERAL NOTES

1. UNLESS OTHERWISE NOTED ALL DIMENSIONS ARE TAKEN FROM CENTERLINE OF COLUMN TO EDGE OF CONCRETE SLAB.
2. DO NOT SCALE DRAWINGS. IF DIMENSIONS ARE IN QUESTION CONTACT THE PROJECT MANAGER BEFORE CONTINUING WITH CONSTRUCTION.
3. VERIFY ALL DIMENSIONS AND EQUIPMENT LOCATIONS.
4. ALL FASTENERS & HARDWARE TO BE STAINLESS STEEL.
5. DRAWINGS ARE IN INCHES UNLESS OTHERWISE NOTED.
6. PERFORM WORK IN ACCORDANCE WITH ALL APPLICABLE LOCAL CODES AND REGULATORY REQUIREMENTS.
7. KEEP THE PREMISES NEAT AND CLEAN AT ALL TIMES.
8. PROTECT ALL AREAS ADJACENT TO THE WORK AREA, OR THROUGH WHICH MATERIALS MUST PASS, TO PREVENT DAMAGE RESULTING FROM CONSTRUCTION OR MATERIAL HANDLING. RESTORE TO EXISTING CONSTRUCTION WHEN DISTURBED.
9. WHEN "APPROVED EQUAL", "EQUAL TO", OR OTHER GENERAL QUALIFYING TERMS ARE USED, INTERPRET AS "TO BE REVIEWED BY THE ARCHITECT".
10. FOLLOW THE MANUFACTURE'S STRICTEST WRITTEN RECOMMENDATIONS FOR HANDLING, INSTALLATION, AND/OR APPLICATION OF ALL MATERIALS AND/OR PRODUCTS CONSISTENT WITH THE SKILL AND CARE NECESSARY FOR THE ORDERLY PROGRESS OF WORK.
11. ALL FLOOR ELEVATIONS ARE GIVEN TO TOP OF CONC. SLAB AS INDICATED.
12. PERFORM ALL WORK IN A WORKMANLIKE MANNER.
13. ALL DISTANCES, DATA AND EXISTING STRUCTURES AND UTILITIES ABOVE OR BELOW THE GROUND, WITHIN THE LIMITS OF THIS PROJECT SHALL BE CHECKED BY THE CONTRACTOR. IN CASE OF CONFLICT, THE ARCHITECT SHALL BE NOTIFIED IMMEDIATELY IN ORDER THAT CLARIFICATION MAY BE MADE.
14. DETAILS ARE INTENDED TO SHOW METHOD AND MANNER OF ACCOMPLISHING WORK. MINOR MODIFICATIONS MAY BE REQUIRED TO SUIT JOB CONDITIONS AND SHALL BE INCLUDED AS PART OF THE CONTRACTORS WORK.

DECKING ADD ALTERNATE:

1. COMPOSITE PLASTIC LUMBER: SOLID SHAPES MADE FROM A MIXTURE OF CELLULOSE FIBER AND POLYETHYLENE OR POLYPROPYLENE.
2. BASIS OF DESIGN PRODUCT: SUBJECT TO COMPLIANCE WITH REQUIREMENTS, PROVIDE TREX COMPANY, INC. OR COMPARABLE PRODUCT.
3. DECKING SIZE: 2 BY 6 NOMINAL, 1-1/2 BY 5-1/2 INCHES ACTUAL. CONFIGURATION PROVIDE PRODUCT WITH GROOVED EDGES DESIGNED FOR FASTENING WITH STAINLESS STEEL SCREW FASTENERS.
4. SURFACE TEXTURE: WOODGRAIN COLOR: AS SELECTED BY ARCHITECT FROM MANUFACTURER'S FULL RANGE

SHEET NO.		PROJECT TITLE		PROFESSIONAL REGISTRATION		RESIGNER		ISSUE DATE		SYMBOL		REVISION		DATE	
A100		CONSTITUTION CONVENTION STATE PARK PAVILION FLOOR, ROOF, AND REFLECTED CEILING PLANS		AR10248		DF		06/21/2023		A					
		CONSTITUTION CONVENTION STATE PARK PORT ST. JOE/ GULF COUNTY / FLORIDA				DF		F13633		B					
						JL		START PROJECT No: 61437C		C					

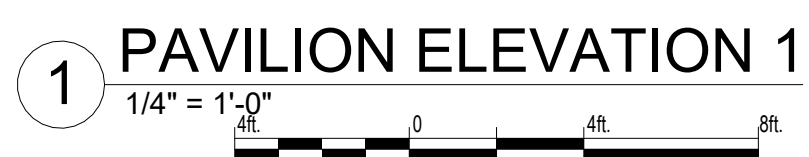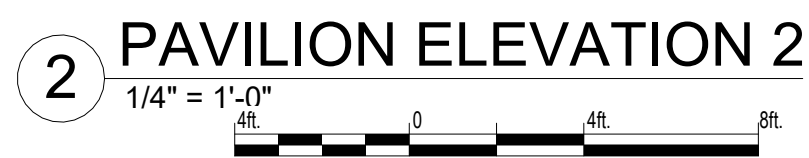

1. AT PAVILIONS ALL EXTERIOR P.T. WOOD FASCIA, COLUMNS AND TRIM TO HAVE 2 COATS MOORCRAFT SUPER SPEC LATEX HOUSE AND TRIM PAINT (170) MEDIUM GLOSS FINISH AND MOORCRAFT SUPER SPEC LATEX EXTERIOR PRIMER (169) BENJAMIN MOORE PAINT ONLY.
COLORS TO BE SELECTED BY ARCHITECT AND PARK MANAGER.
APPLY WHEN AIR AND SURFACE TEMPERATURE ARE 50 DEGREES F OR HIGHER.
2. AT PAVILIONS, WOOD EXPOSED TO VIEW OR TO BE PAINTED TO BE NO. 1 SELECT . CONCEALED WOOD TO BE NO. 2

SHEET NO.	CONSTITUTION CONVENTION STATE PARK	PROFESSIONAL REGISTRATION No. AB10248	DESIGNER: EG DRAWN BY: DF REVISION BY: JL ISSUE DATE: 08/21/2023 COMP FILE NO: F13633 START PROJECT No: 61437C SYMBOL: SYMBOL: SYMBOL: SYMBOL: DATE: _____ REVISION: _____ REVISION: _____ REVISION: _____
	PAVILION ELEVATIONS & SECTIONS		
SHEET TITLE	CONSTITUTION CONVENTION STATE PARK		
	PORT ST. JOE/ GULF COUNTY / FLORIDA		
A Full Service A & E Firm Architects Engineers Surveyors Landscapers Traffic Engineering Landscape Architects www.epph.com M E I P Member of the International Professional Practitioners Association		Department of Environmental Protection Division of Recreation and Parks Bureau of Design and Construction 3300 Commonwealth Blvd., Tallahassee, FL 32399 (951) 425-2300	