


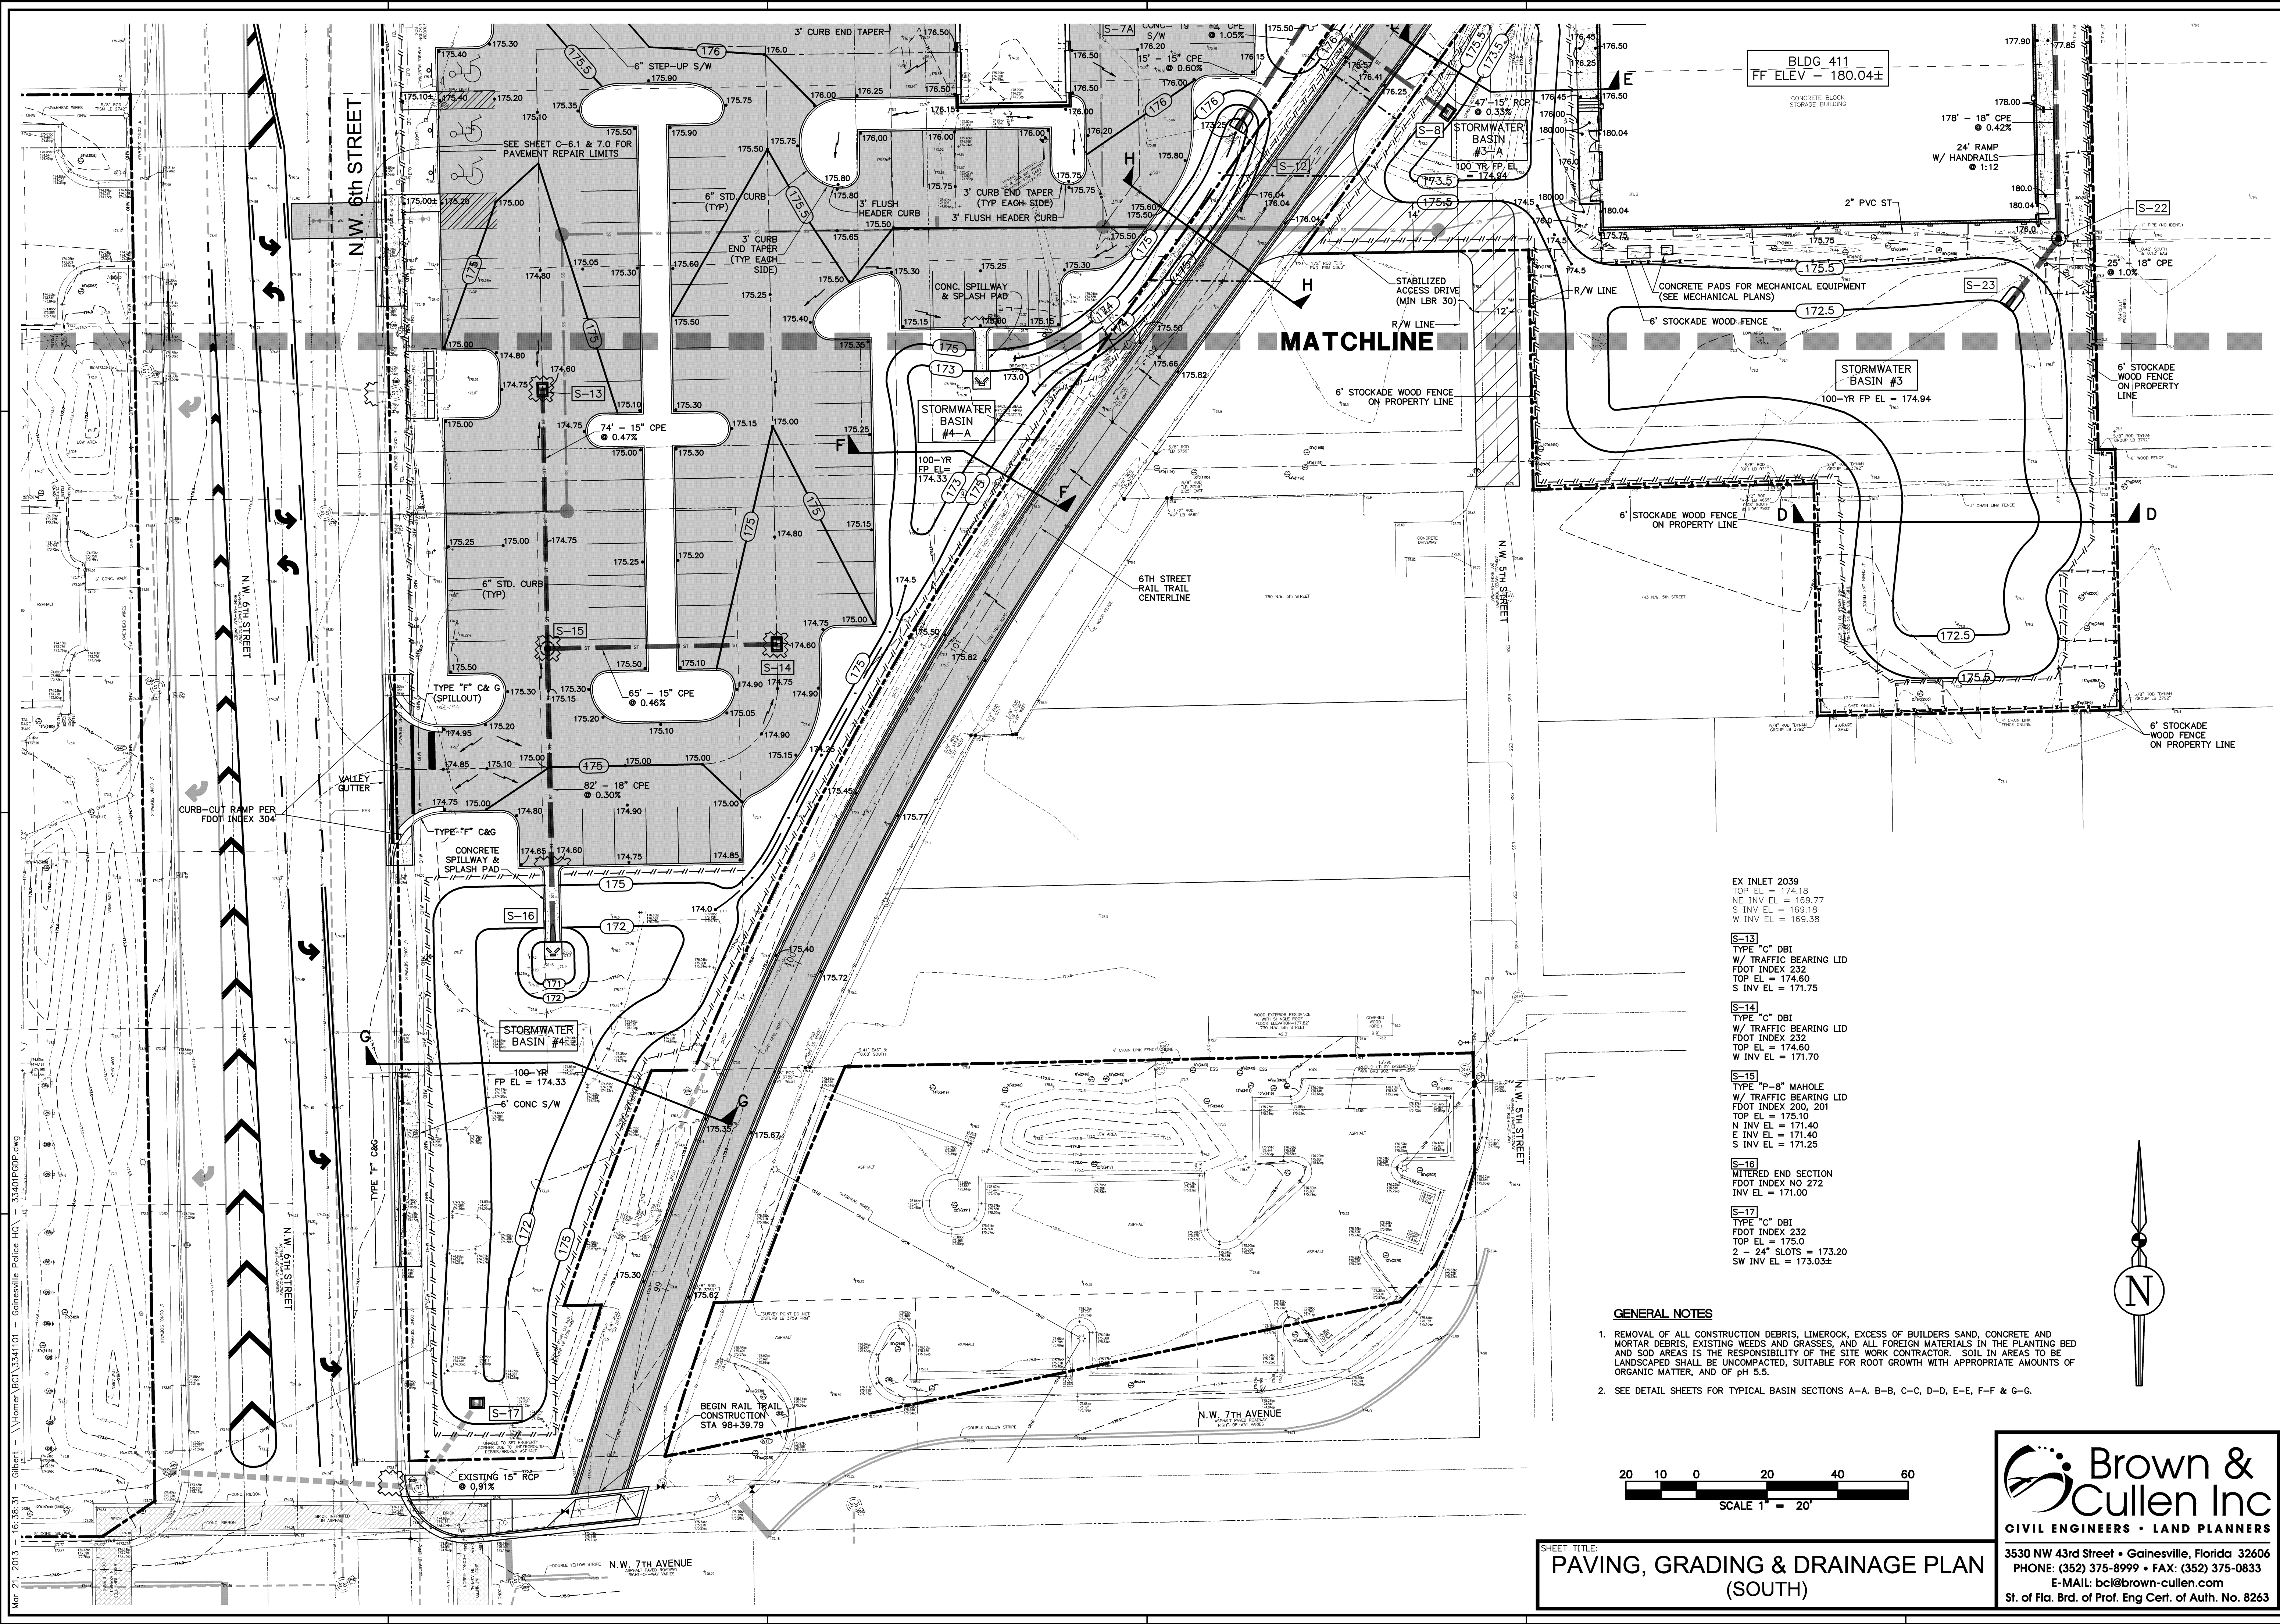

EX INLET 2039
TOP EL = 174.18
NE INV EL = 169.77
S INV EL = 169.18
W INV EL = 169.38

S-13
TYPE "C" DBI
W/ TRAFFIC BEARING LID
FOOT INDEX 232
TOP EL = 174.60
S INV EL = 171.75


S-14
TYPE "C" DBI
W/ TRAFFIC BEARING LID
FOOT INDEX 232
TOP EL = 174.60
W INV EL = 171.70

S-15
TYPE "P-8" MAHOLE
W/ TRAFFIC BEARING LID
FOOT INDEX 200, 201
TOP EL = 175.10
N INV EL = 171.40
E INV EL = 171.40
S INV EL = 171.25

S-16
MITERED END SECTION
FOOT INDEX NO 272
INV EL = 171.00

S-17
TYPE "C" DBI
FOOT INDEX 232
TOP EL = 175.0
2 - 24" SLOTS = 173.20
SW INV EL = 173.032

- GENERAL NOTES**
1. REMOVAL OF ALL CONSTRUCTION DEBRIS, LIMESTONE, EXCESS OF BUILDERS SAND, CONCRETE AND MORTAR DEBRIS, EXISTING WEEDS AND GRASSES, AND ALL FOREIGN MATERIALS IN THE PLANTING BED AND SOIL AREAS IS THE RESPONSIBILITY OF THE SITE WORK CONTRACTOR. SOIL IN AREAS TO BE LANDSCAPED SHALL BE UNCOMPACTED, SUITABLE FOR ROOT GROWTH WITH APPROPRIATE AMOUNTS OF ORGANIC MATTER, AND OF PH 5.5.
 2. SEE DETAIL SHEETS FOR TYPICAL BASIN SECTIONS A-A, B-B, C-C, D-D, E-E, F-F & G-G.

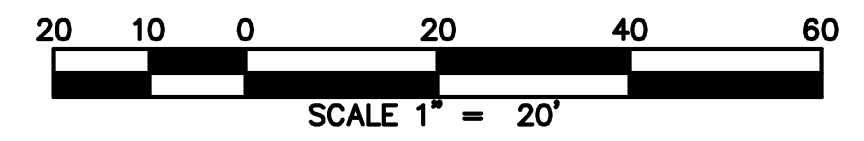

SHEET TITLE:
PAVING, GRADING & DRAINAGE PLAN
(SOUTH)

Brown & Cullen Inc
CIVIL ENGINEERS • LAND PLANNERS
3530 NW 43rd Street • Gainesville, Florida 32606
PHONE: (352) 375-8999 • FAX: (352) 375-0833
E-MAIL: bci@brown-cullen.com
St. of Fla. Brd. of Prof. Eng. Cert. of Auth. No. 8263

HARVARD • JOLLY
ARCHITECTURE

FL Lauderdale 954-486-7910
FL Myers 239-275-7774
Jacksonville 904-396-3300
Orlando 407-667-7727
Punta Gorda 941-575-0403
Tampa 813-338-8266
Tallahassee 904-461-1111
www.harvardjolly.com
DESIGN OFFICE: 3680 MAGUIRE BOULEVARD, SUITE 101, ORLANDO FL 32803

**GPD HEADQUARTERS
& PHYSICAL TRAINING FACILITY**
413 NORTHWEST 8TH AVE., GAINESVILLE, FL

Comm. No: 11106.00
Date: 3-14-13
Drawn: RLW
Revised:
#1 10-30-12 RELEASED FOR SITE WORK BIDDING
#2 12-21-12 GRU PLAN REVIEW #3
#3 2-5-13 COG & GRU
#4 3-14-13 COG & GRU

BCI PROJECT NO: 334-11-01

PROJECT ENGINEER:
JAY BROWN, JR., P.E.
© 2012 BROWN & CULLEN INC.

C-5.3