

LEGEND:

 = DENOTES LIMITS OF DESIGNATED CRITICALLY ERODING SHORELINE

BLIND PASS
PARK
260 PARKING
SPACES
& RESTROOM

MANASOTA KEY

R-176

R-175

R-174

R-173

PROJECT BOUNDARY (NORTH)

APPROXIMATE SHORELINE

EROSION
CONTROL LINE

3176'



FILE NO.: 19082-FUND-2

SHEET 2



COASTAL
ENGINEERING
CONSULTANTS
INC.

A CECI GROUP COMPANY
Serving Florida Since 1977

COASTAL & MARINE ENGINEERING
ENVIRONMENTAL & GEOLOGICAL SERVICES
SURVEY AND MAPPING
ENGINEERING: CA 2464
SURVEYING: LB 2464

PHONE: (239)643-2324
FAX: (239)643-1143
www.coastalengineering.com
E-Mail: info@cecifl.com


CLIENT:

CHARLOTTE COUNTY BOARD OF COMMISSIONERS

TITLE:

CHARLOTTE COUNTY EROSION CONTROL PROJECT
FUNDING EXHIBITS
AERIAL PHOTOGRAPHY DATE: July 25, 2023

DATE:	07/19/2024	SCALE:	AS NOTED	THIS DOCUMENT, AND THE CONCEPTS AND DESIGNS PRESENTED HEREIN, AS AN INSTRUMENT OF SERVICE, IS INTENDED ONLY FOR THE SPECIFIC PURPOSE AND CLIENT FOR WHICH IT WAS PREPARED. REUSE OF AND IMPROPER RELIANCE ON THIS DOCUMENT WITHOUT WRITTEN AUTHORIZATION AND ADAPTATION BY COASTAL ENGINEERING CONSULTANTS, INC. (CECI) OR ITS SUBSIDIARIES SHALL BE WITHOUT LIABILITY TO CECI OR ITS SUBSIDIARIES.			
DRAWN:	KMK	F.B.					
CHECKED:	MTP	PG.					
SEC.	TWP.	RNG.					
ACAD NO.	24082-2024 Funding Aerials.dwg						
REF. NO.	24.082	NO.	DATE	BY	REVISION DESCRIPTION		

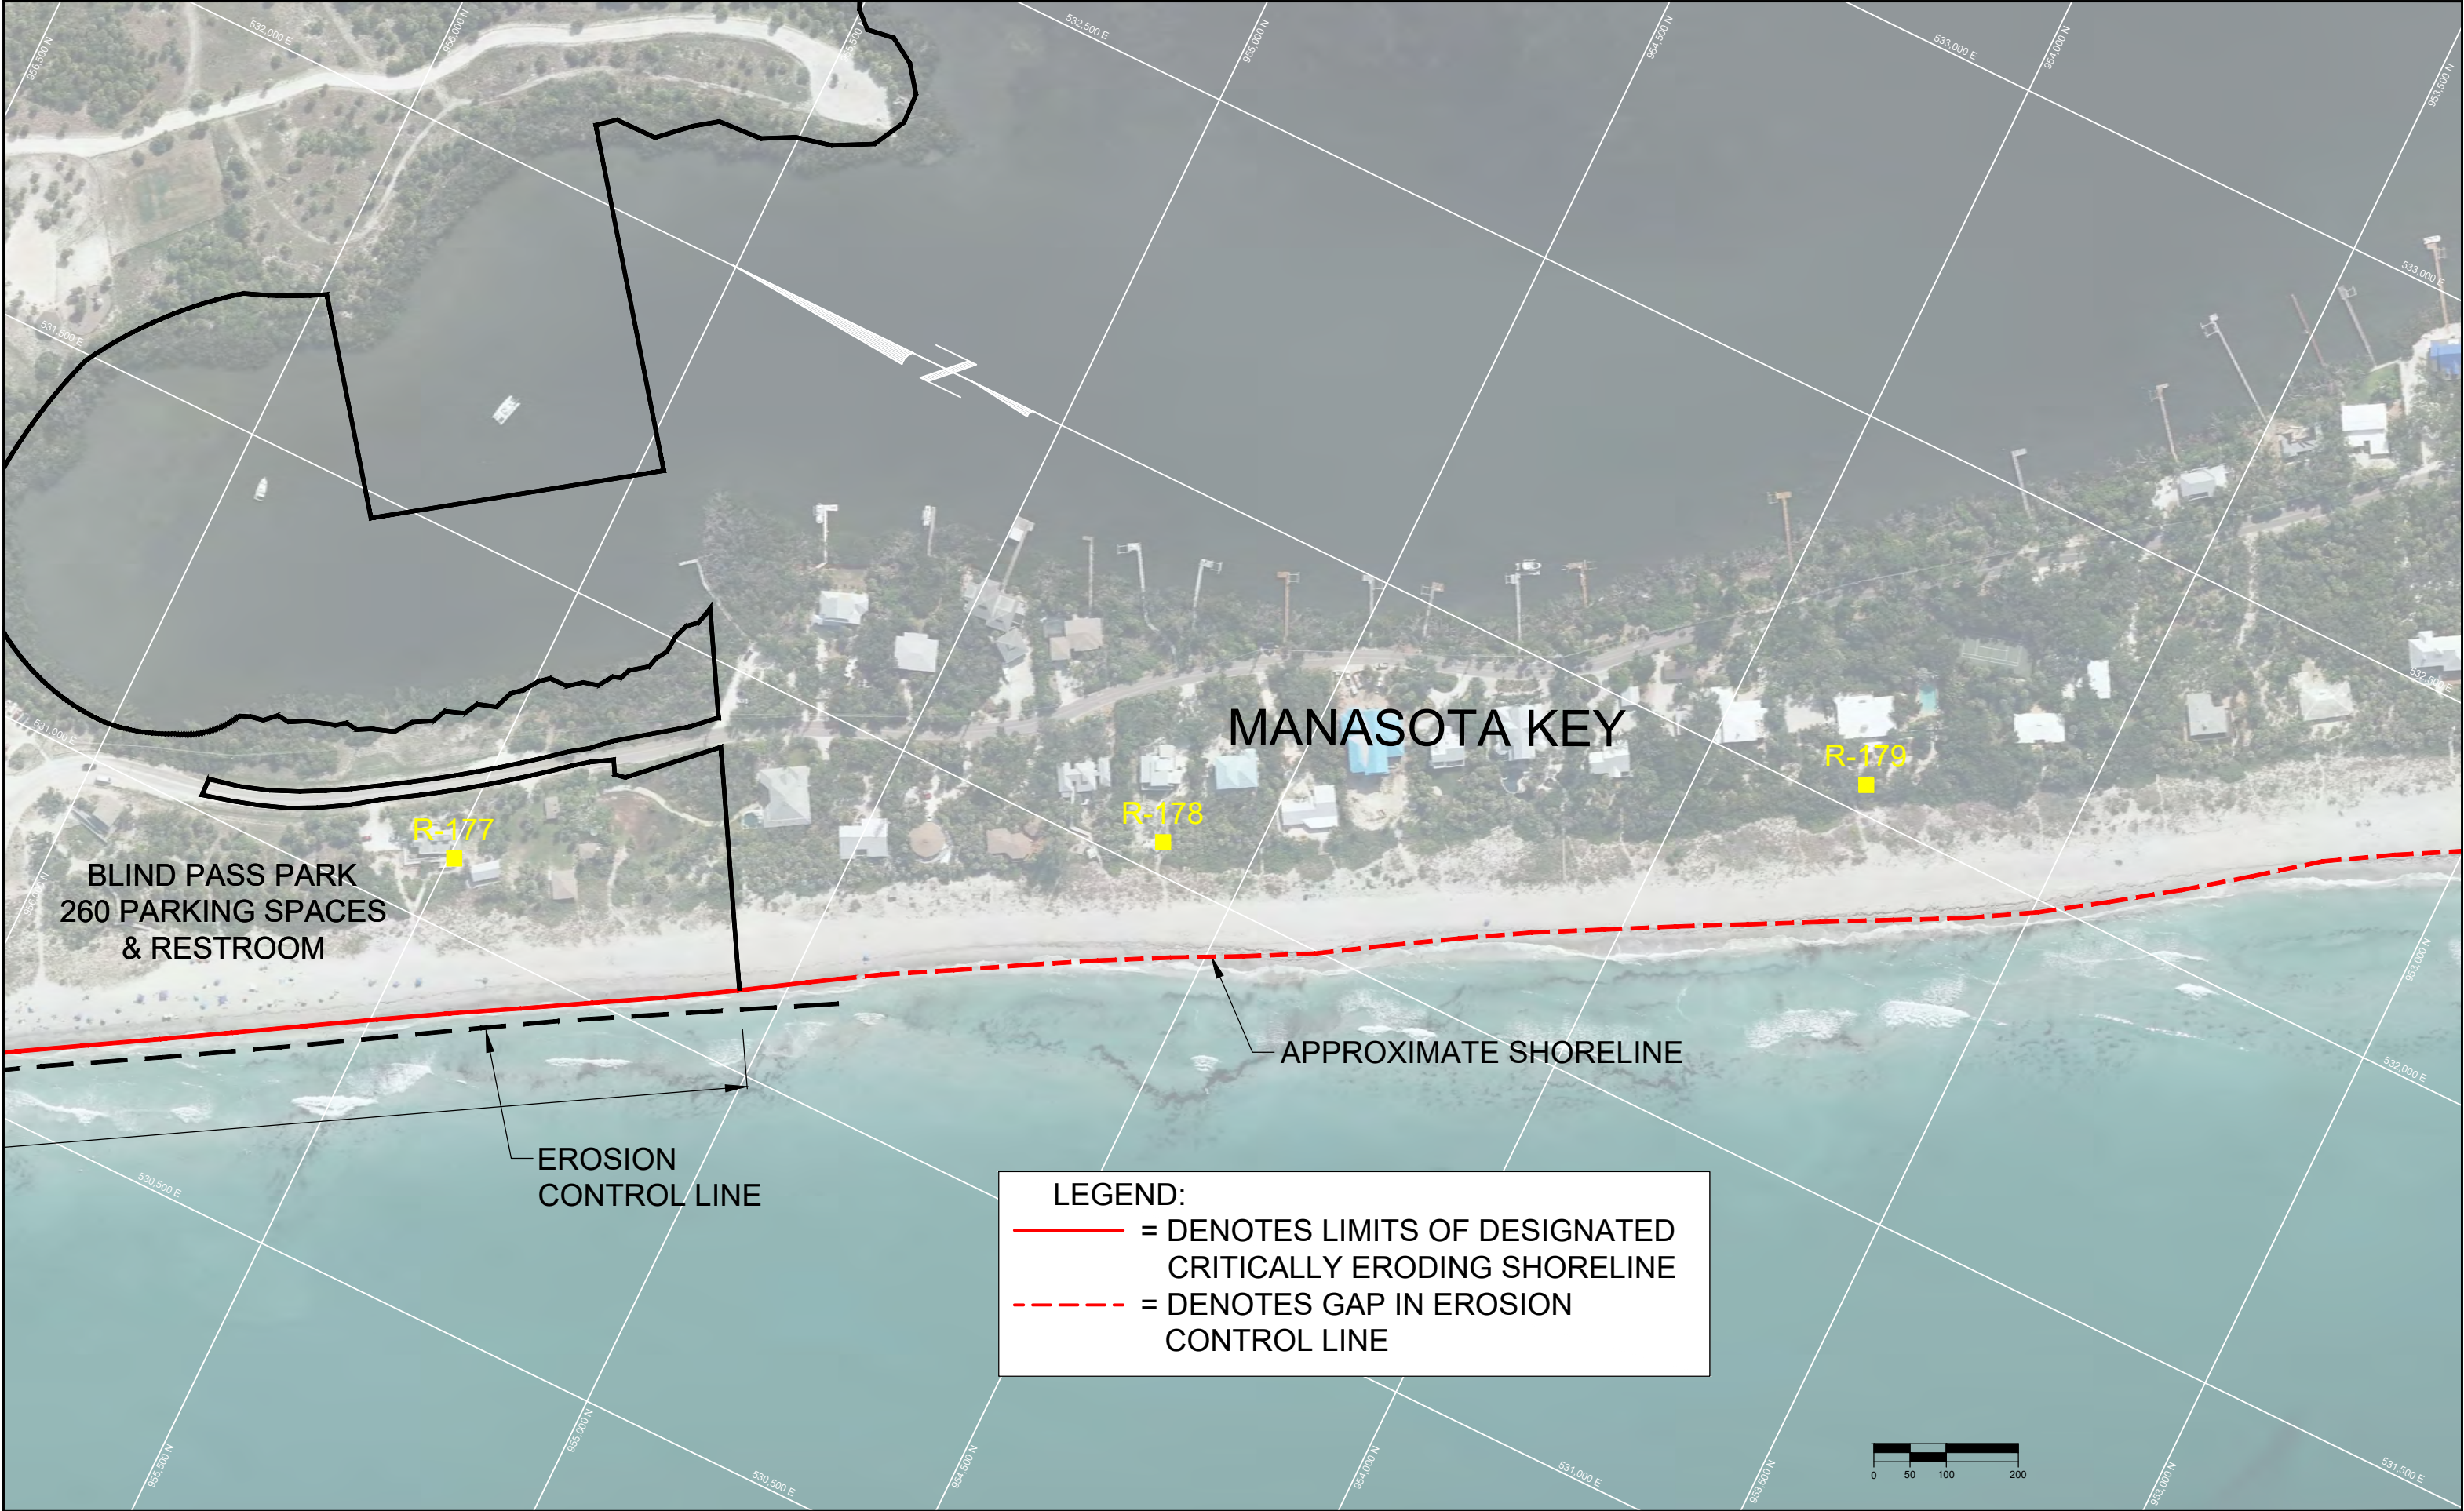

MANASOTA KEY

BLIND PASS PARK
260 PARKING SPACES
& RESTROOM

R-177

R-178


R-179

APPROXIMATE SHORELINE

EROSION
CONTROL LINE

LEGEND:

- = DENOTES LIMITS OF DESIGNATED CRITICALLY ERODING SHORELINE
- = DENOTES GAP IN EROSION CONTROL LINE

 

FILE NO.: 19082-FUND-3

SHEET 3



COASTAL
ENGINEERING
CONSULTANTS
INC.

A CECI GROUP COMPANY
Serving Florida Since 1977


COASTAL & MARINE ENGINEERING
ENVIRONMENTAL & GEOLOGICAL SERVICES
SURVEY AND MAPPING
ENGINEERING: CA 2464
SURVEYING: LB 2464

PHONE: (239)643-2324
FAX: (239)643-1143
www.coastalengineering.com
E-Mail: info@cecifl.com

CLIENT:
TITLE:

CHARLOTTE COUNTY BOARD OF COMMISSIONERS
CHARLOTTE COUNTY EROSION CONTROL PROJECT
FUNDING EXHIBITS
AERIAL PHOTOGRAPHY DATE: July 25, 2023


DATE:	07/19/2024	SCALE:	AS NOTED	THIS DOCUMENT, AND THE CONCEPTS AND DESIGNS PRESENTED HEREIN, AS AN INSTRUMENT OF SERVICE, IS INTENDED ONLY FOR THE SPECIFIC PURPOSE AND CLIENT FOR WHICH IT WAS PREPARED. REUSE OF AND IMPROPER RELIANCE ON THIS DOCUMENT WITHOUT WRITTEN AUTHORIZATION AND ADAPTATION BY COASTAL ENGINEERING CONSULTANTS, INC. (CECI) OR ITS SUBSIDIARIES SHALL BE WITHOUT LIABILITY TO CECI OR ITS SUBSIDIARIES.			
DRAWN:	KMK	F.B.					
CHECKED:	MTP	PG.					
SEC.	TWP.	RNG.					
ACAD NO.	24082-2024 Funding Aerials.dwg						
REF. NO.	24.082	NO.	DATE	BY	REVISION DESCRIPTION		

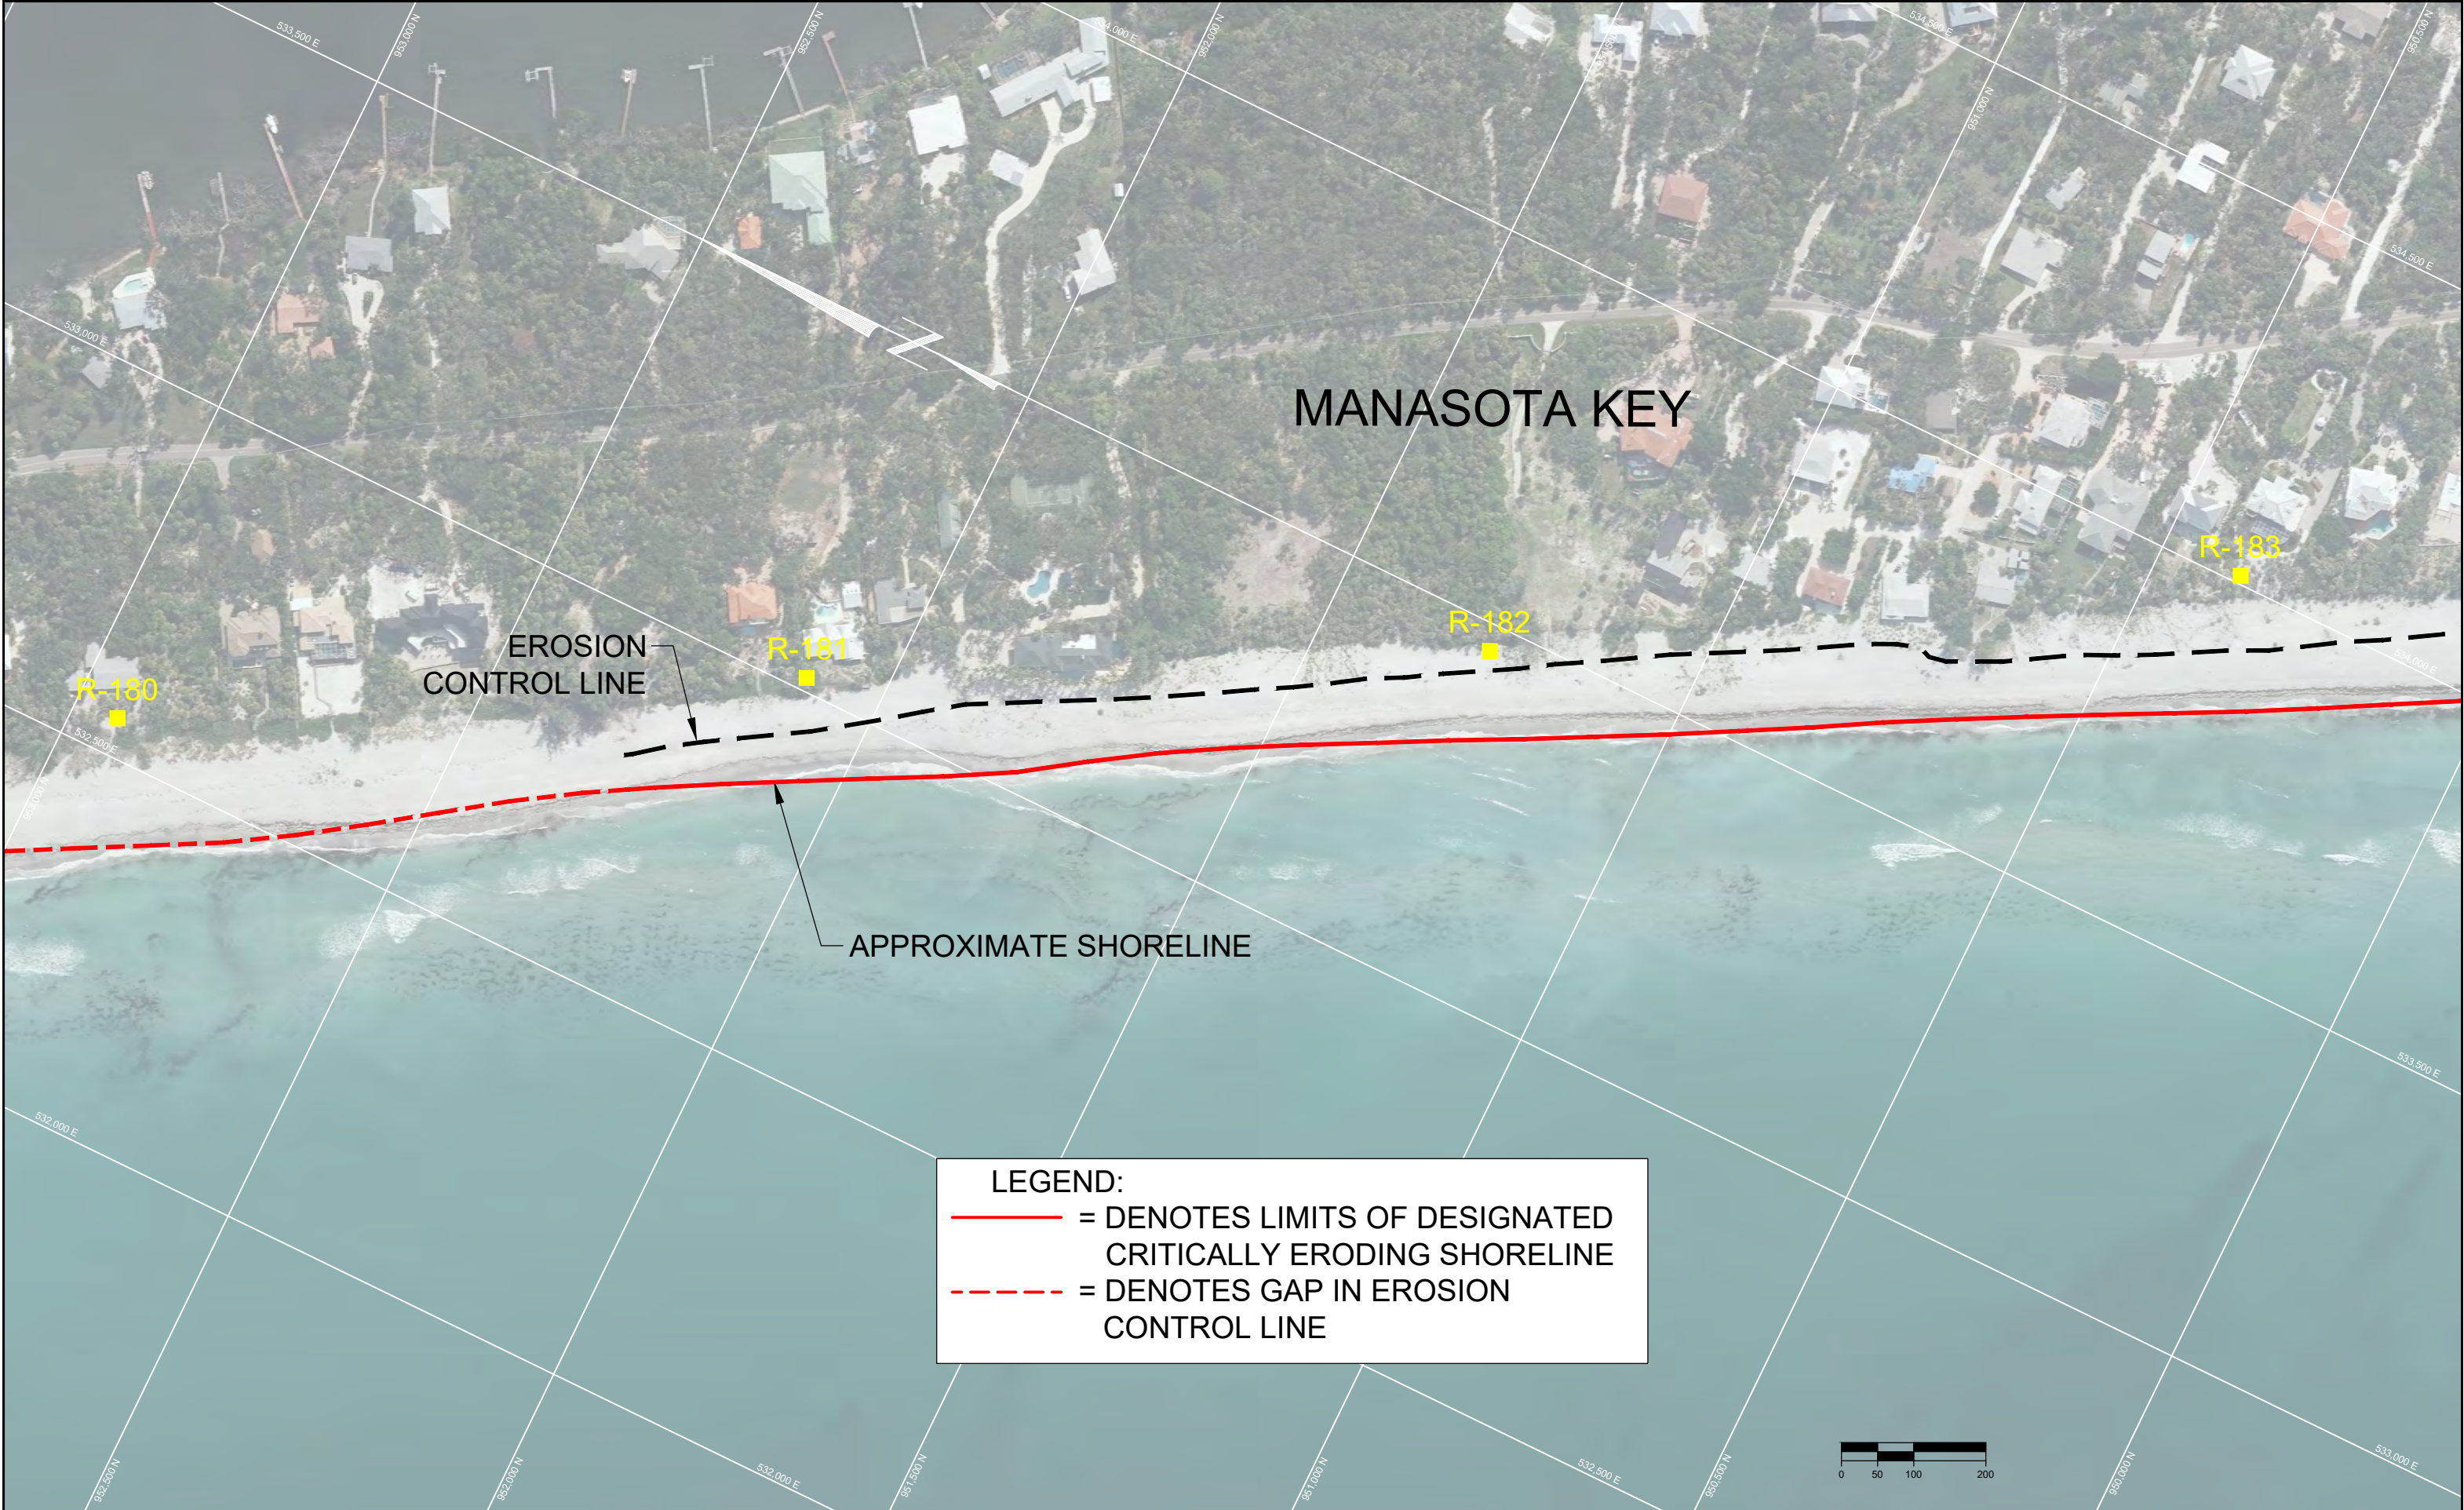

LEGEND:

— = DENOTES LIMITS OF DESIGNATED CRITICALLY ERODING SHORELINE


--- = DENOTES GAP IN EROSION CONTROL LINE

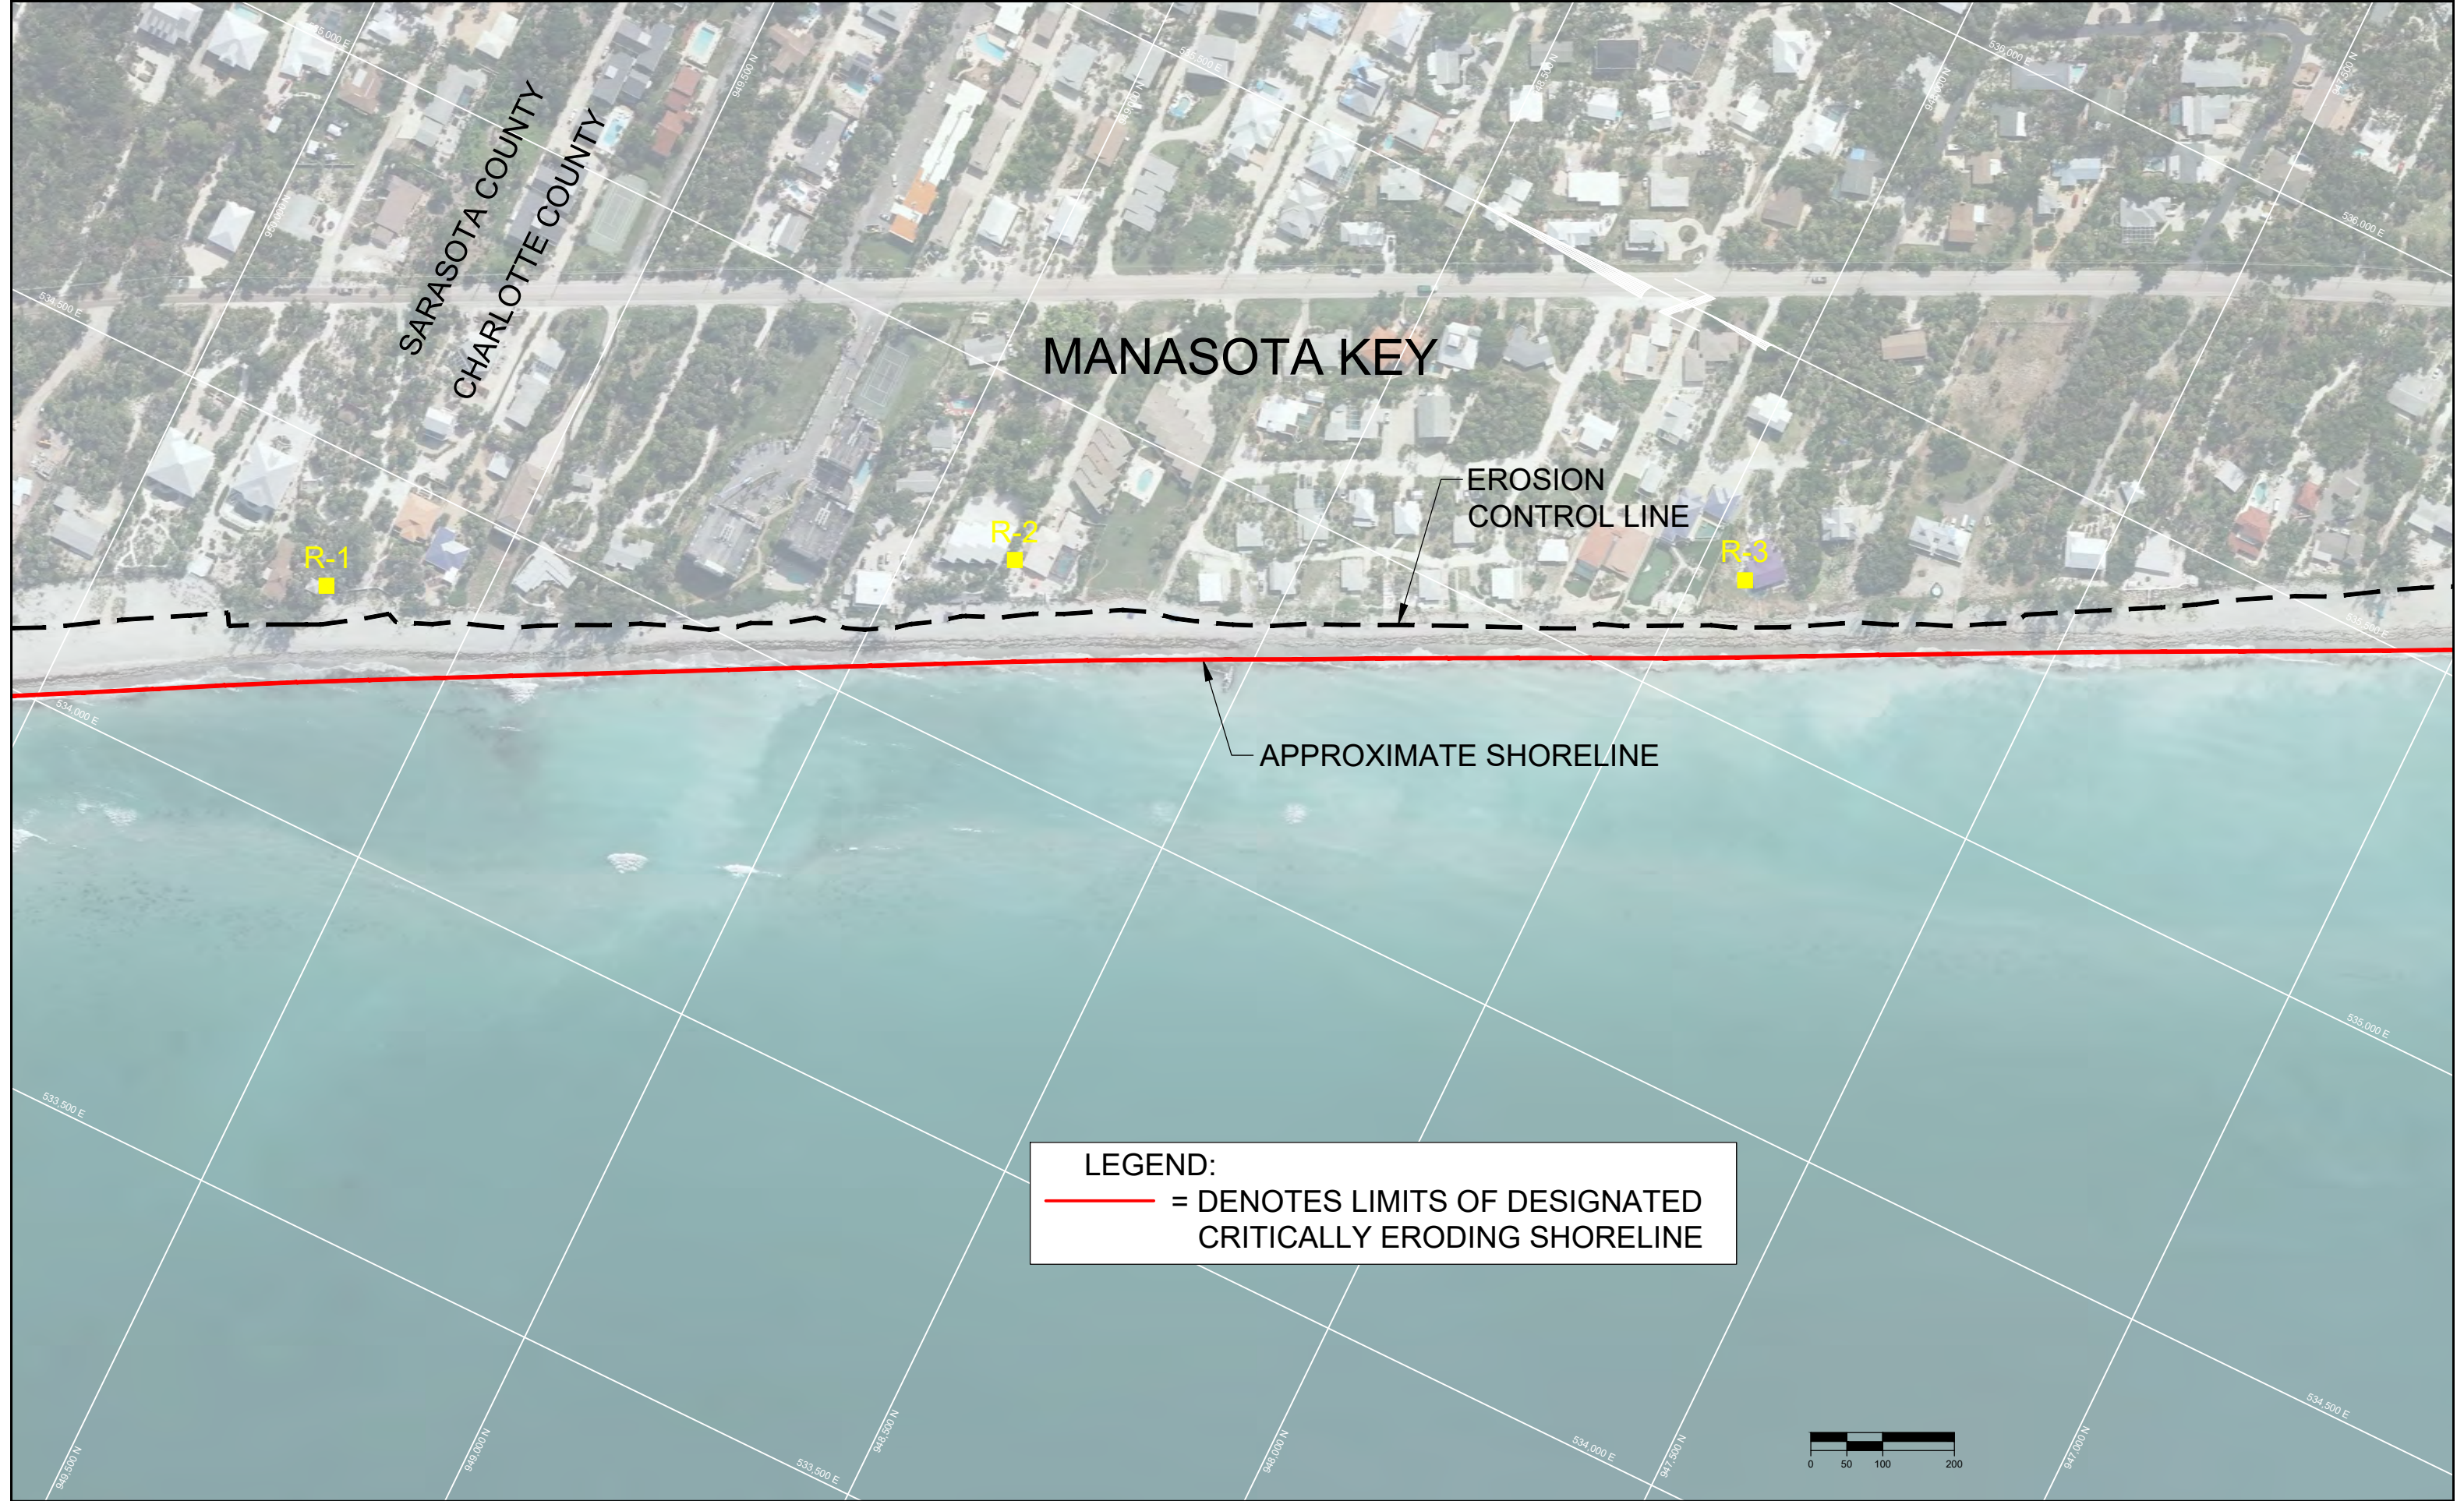


LEGEND:

 = DENOTES LIMITS OF DESIGNATED CRITICALLY ERODING SHORELINE




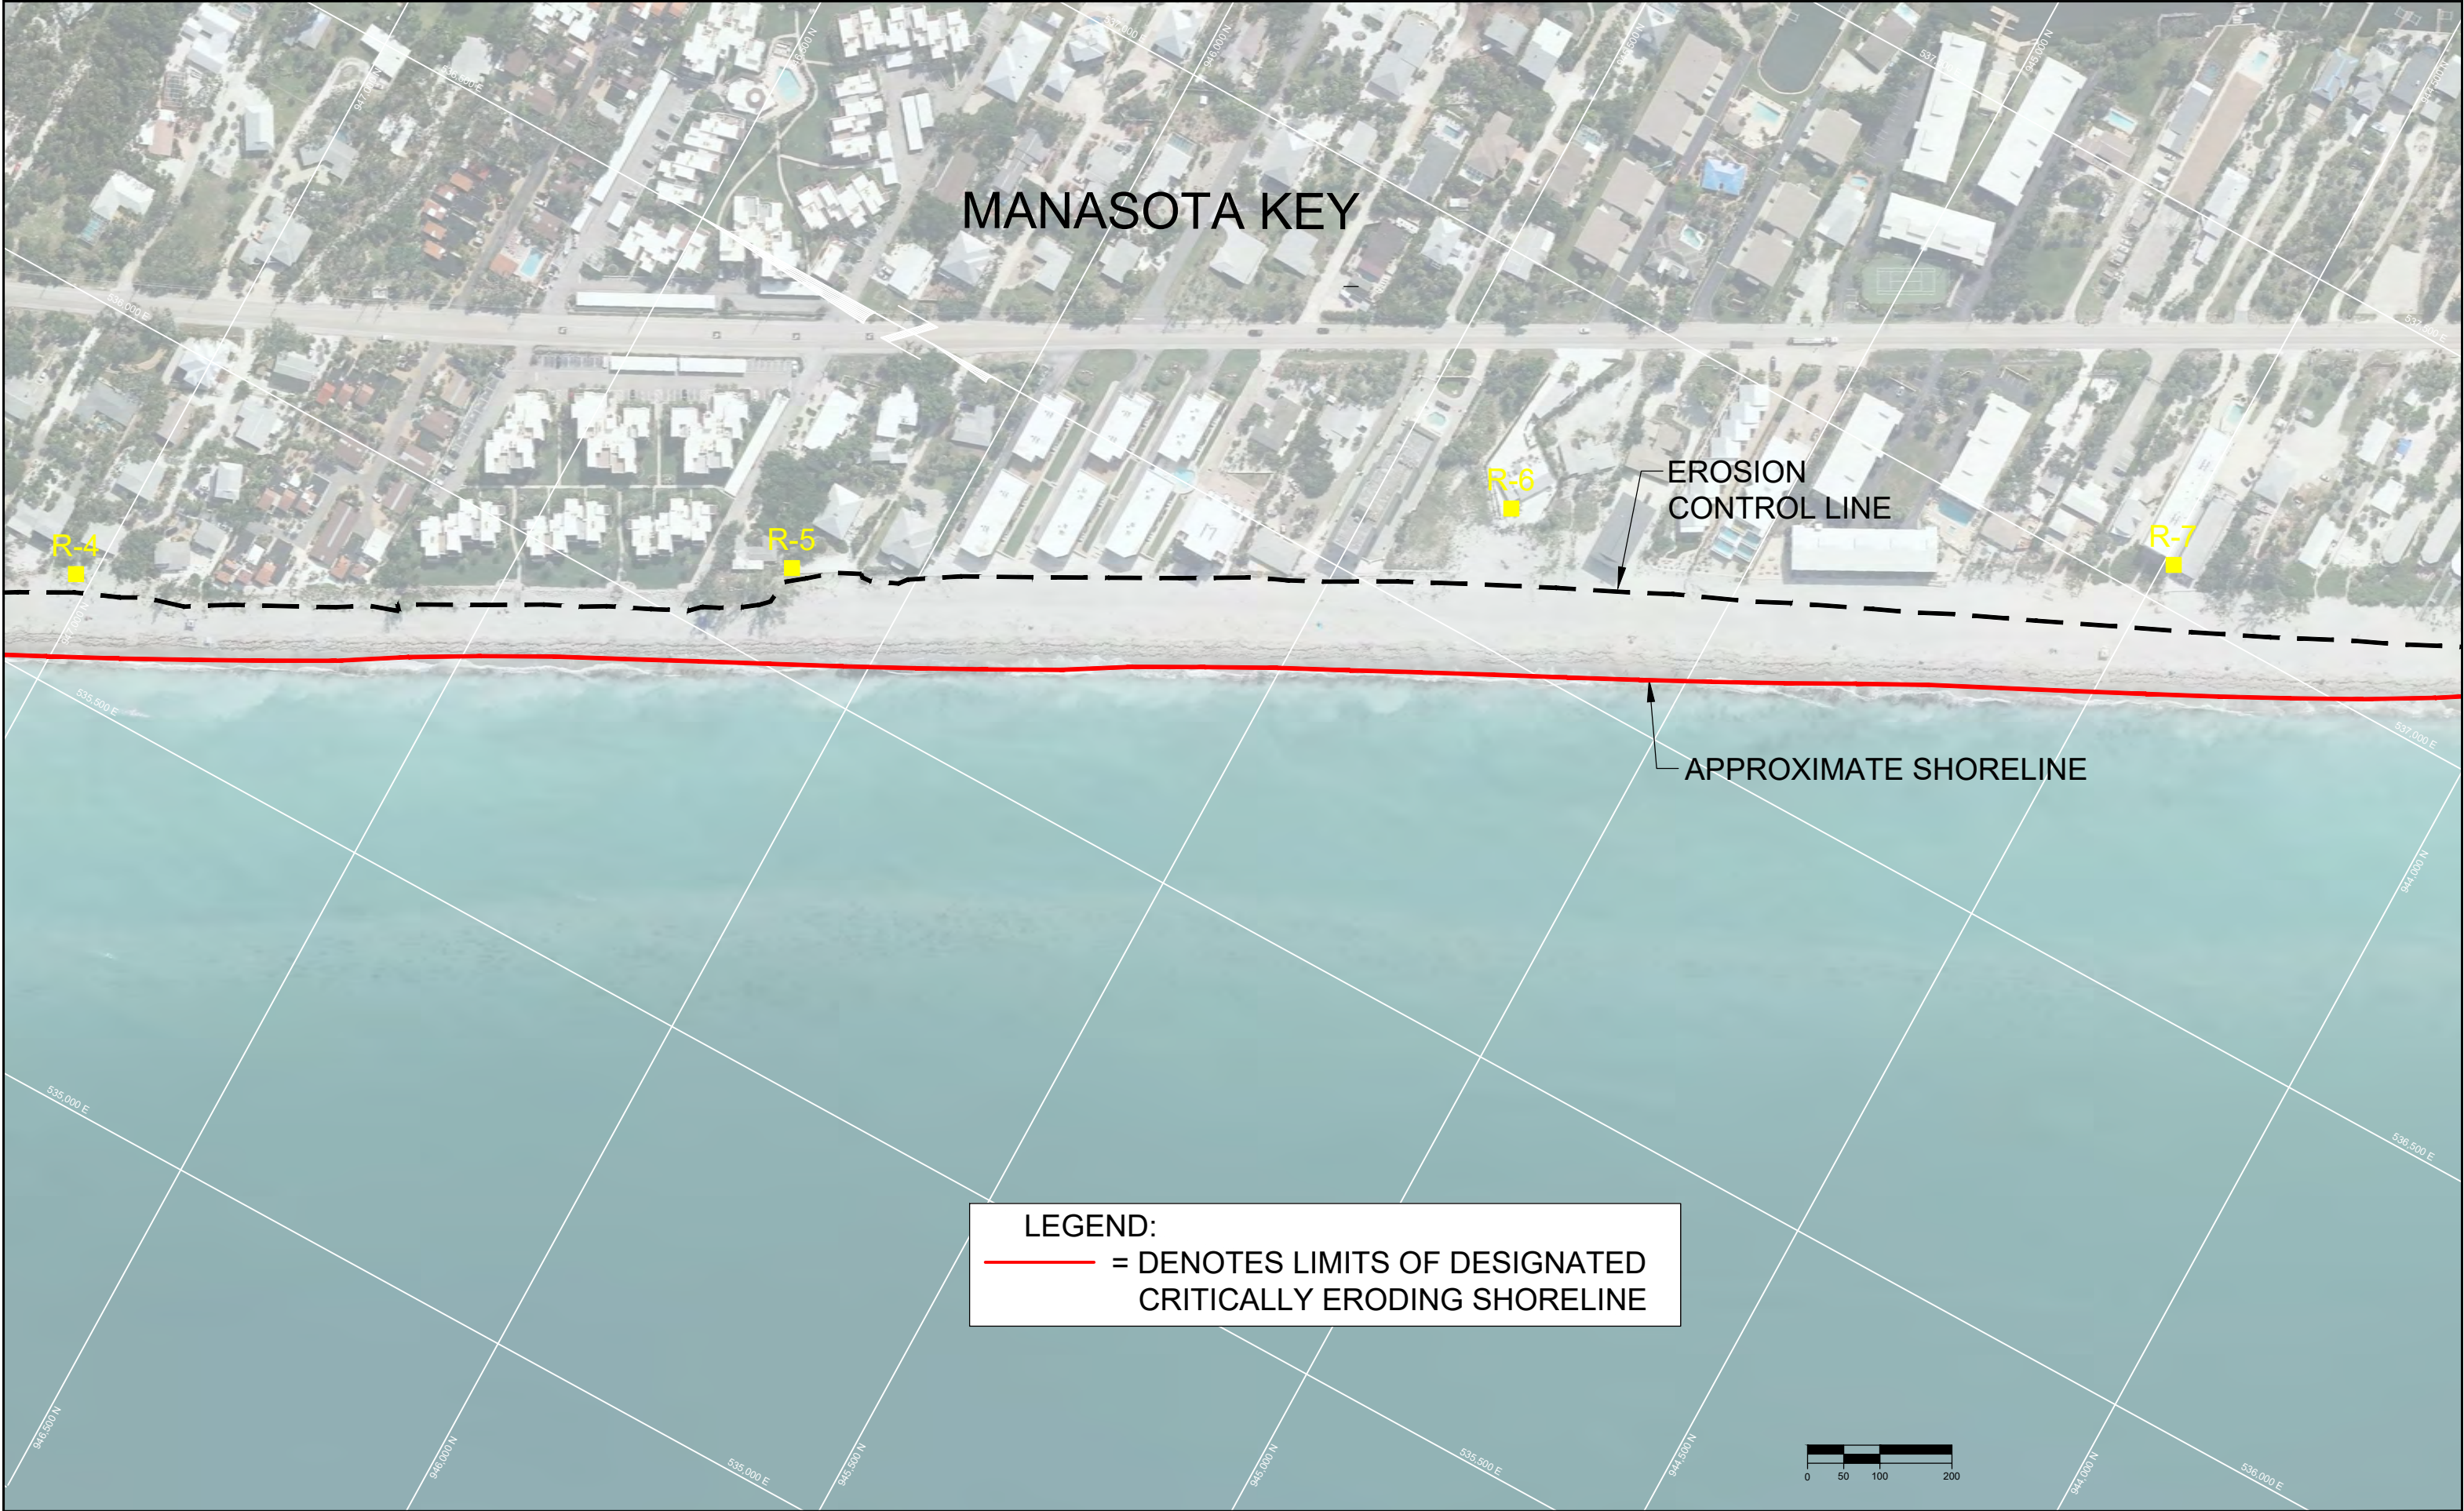

LEGEND:
— = DENOTES LIMITS OF DESIGNATED CRITICALLY ERODING SHORELINE

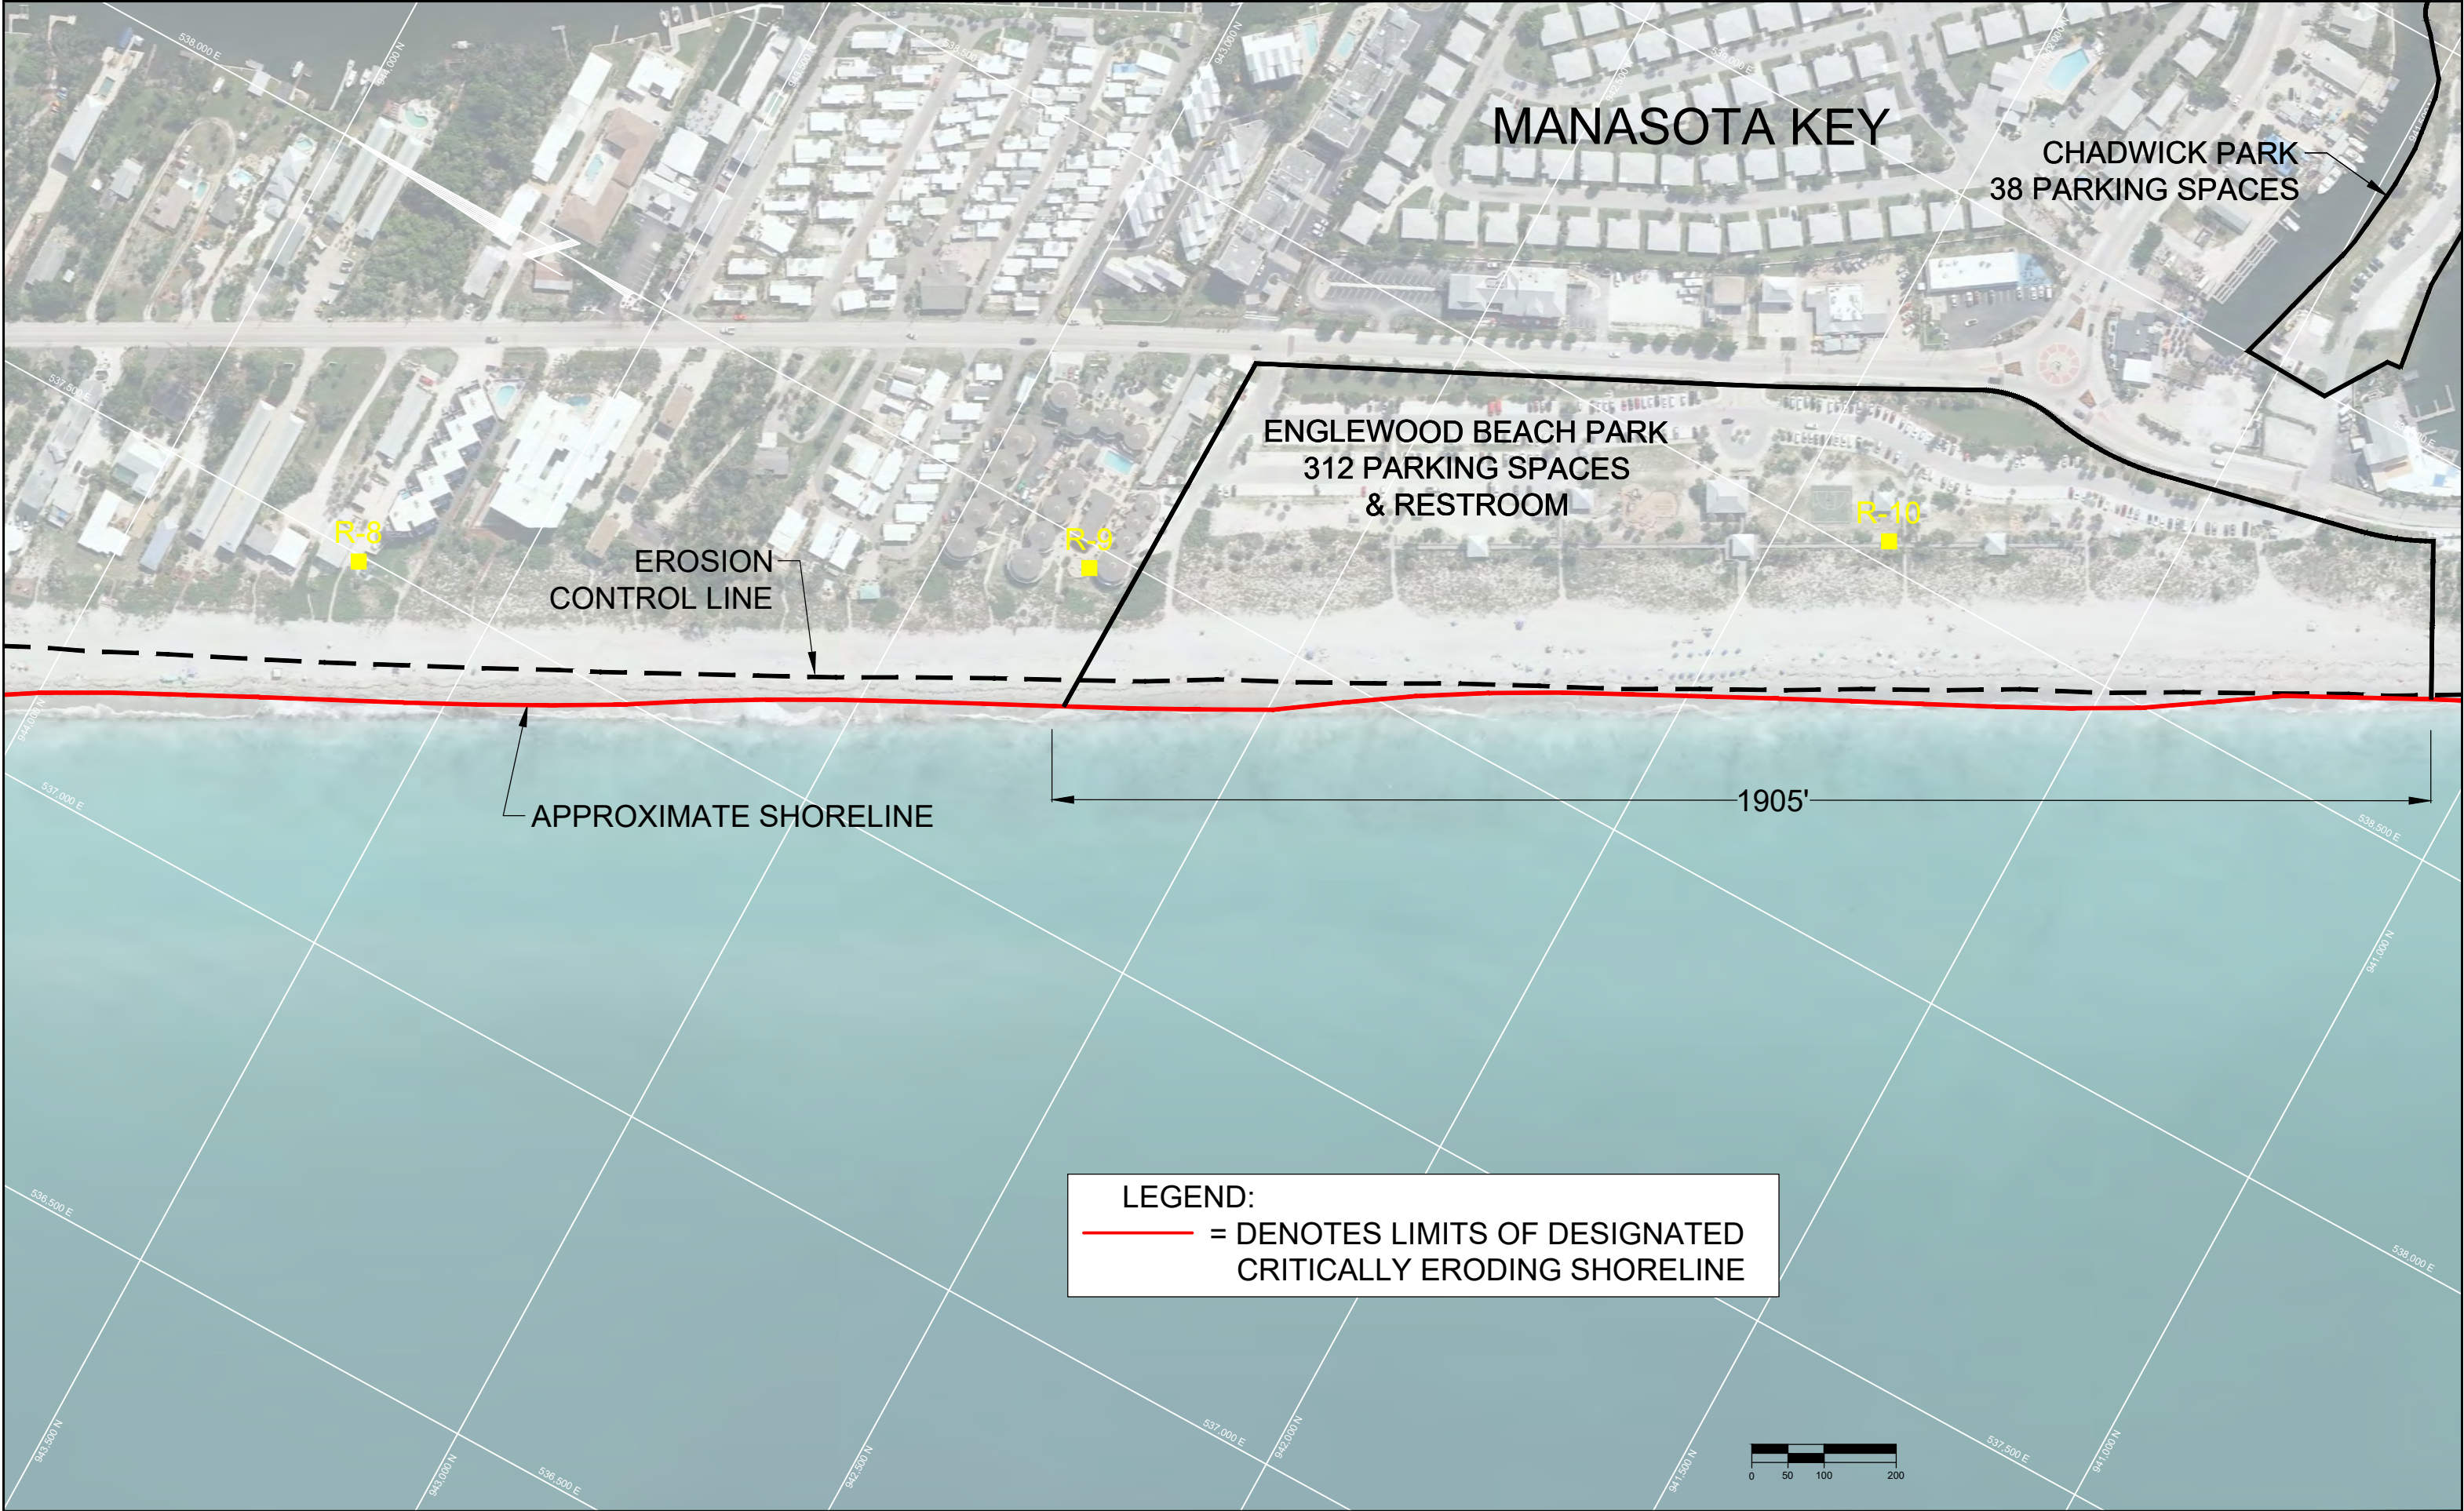



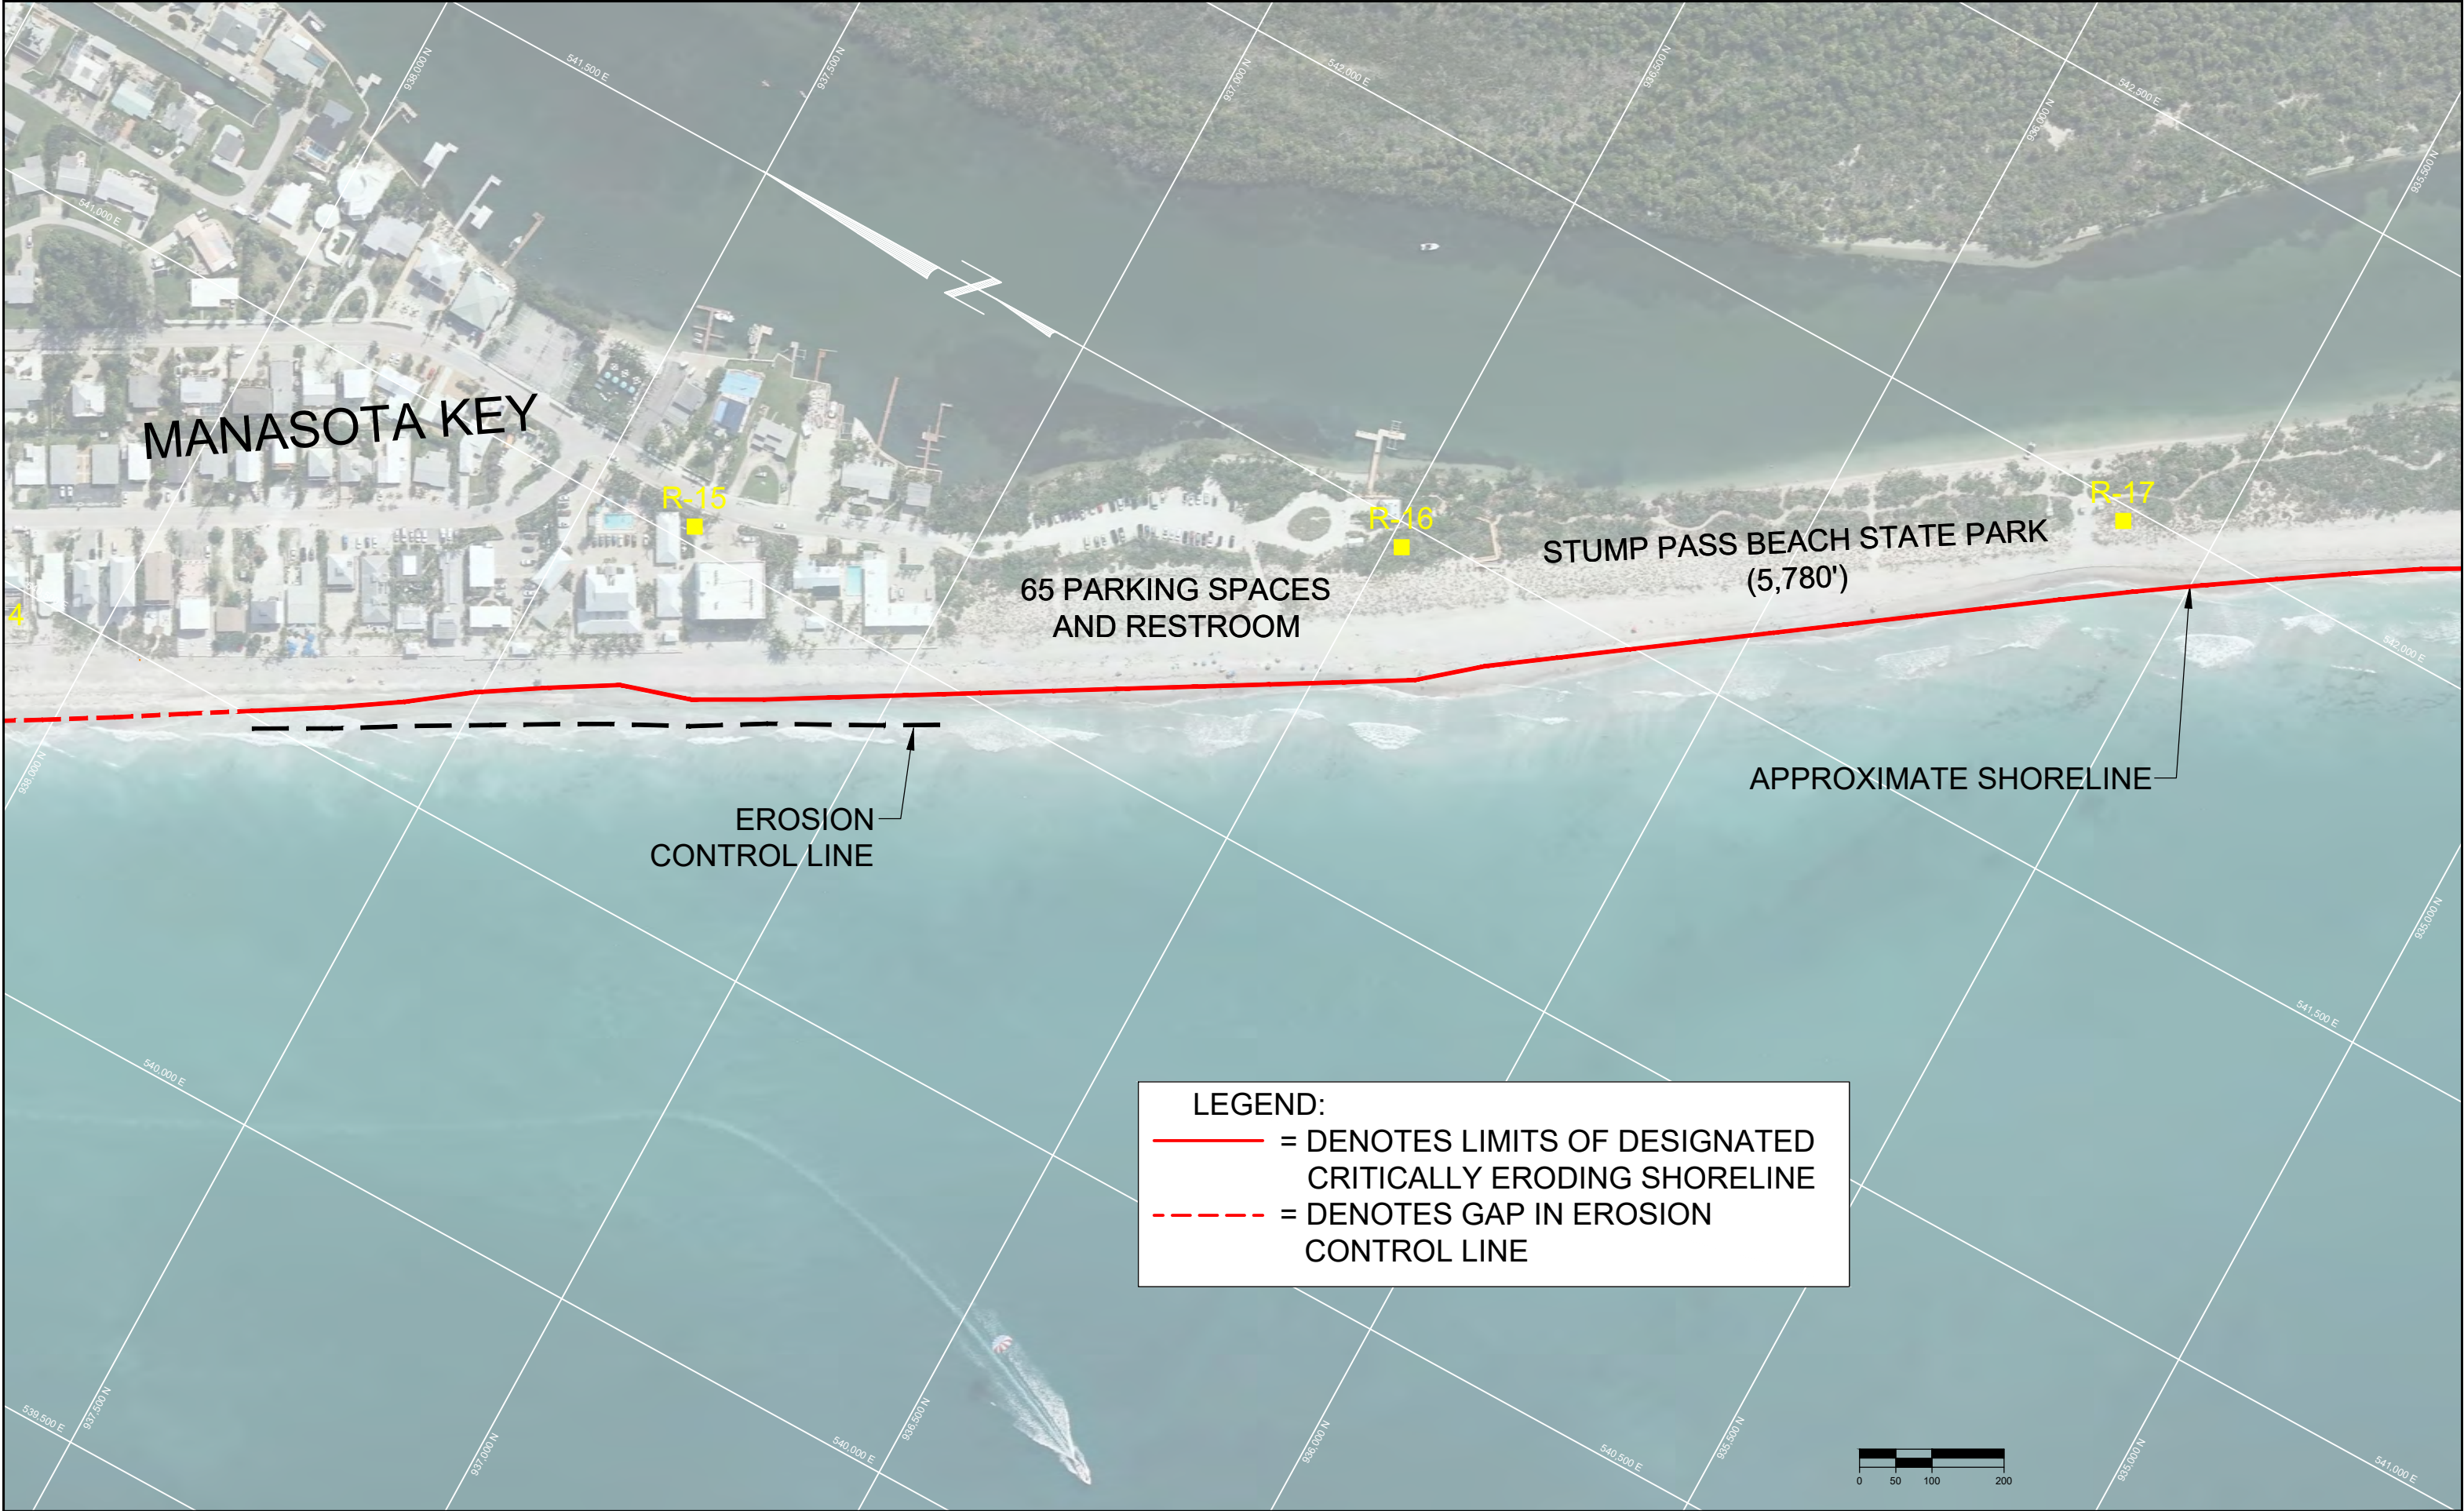


LEGEND:

— = DENOTES LIMITS OF DESIGNATED CRITICALLY ERODING SHORELINE


--- = DENOTES GAP IN EROSION CONTROL LINE



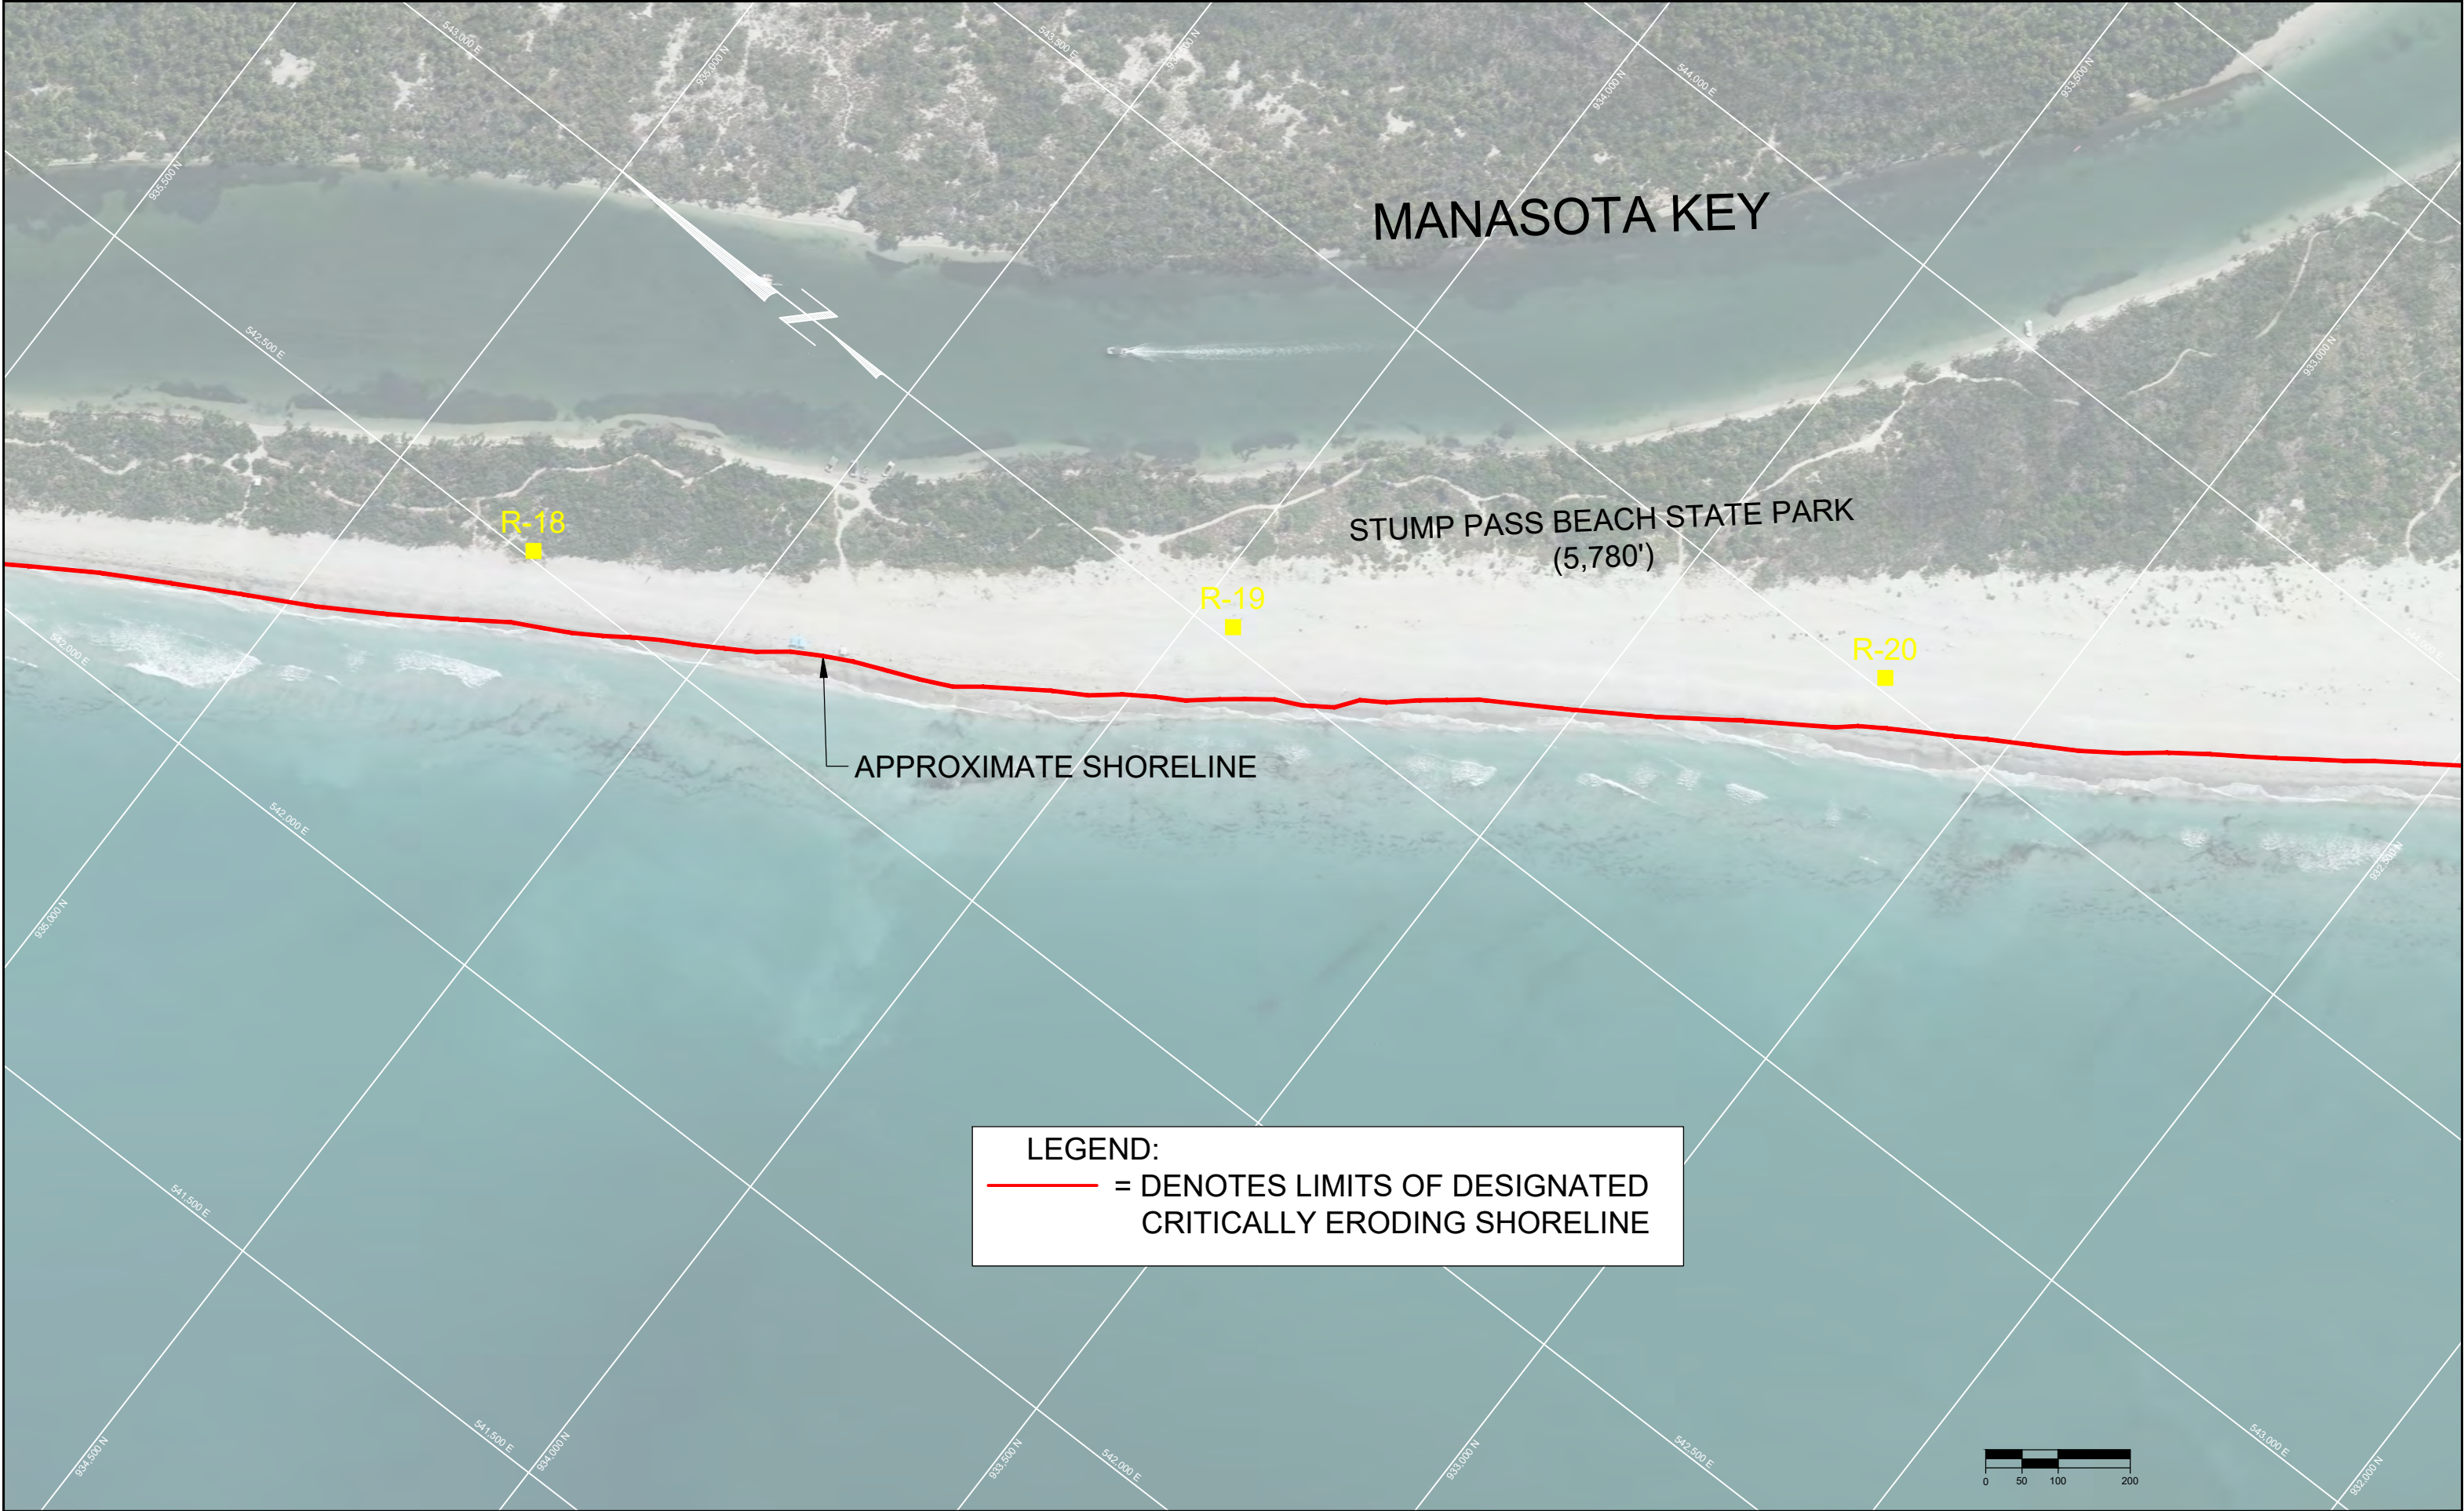

LEGEND:
— = DENOTES LIMITS OF DESIGNATED CRITICALLY ERODING SHORELINE



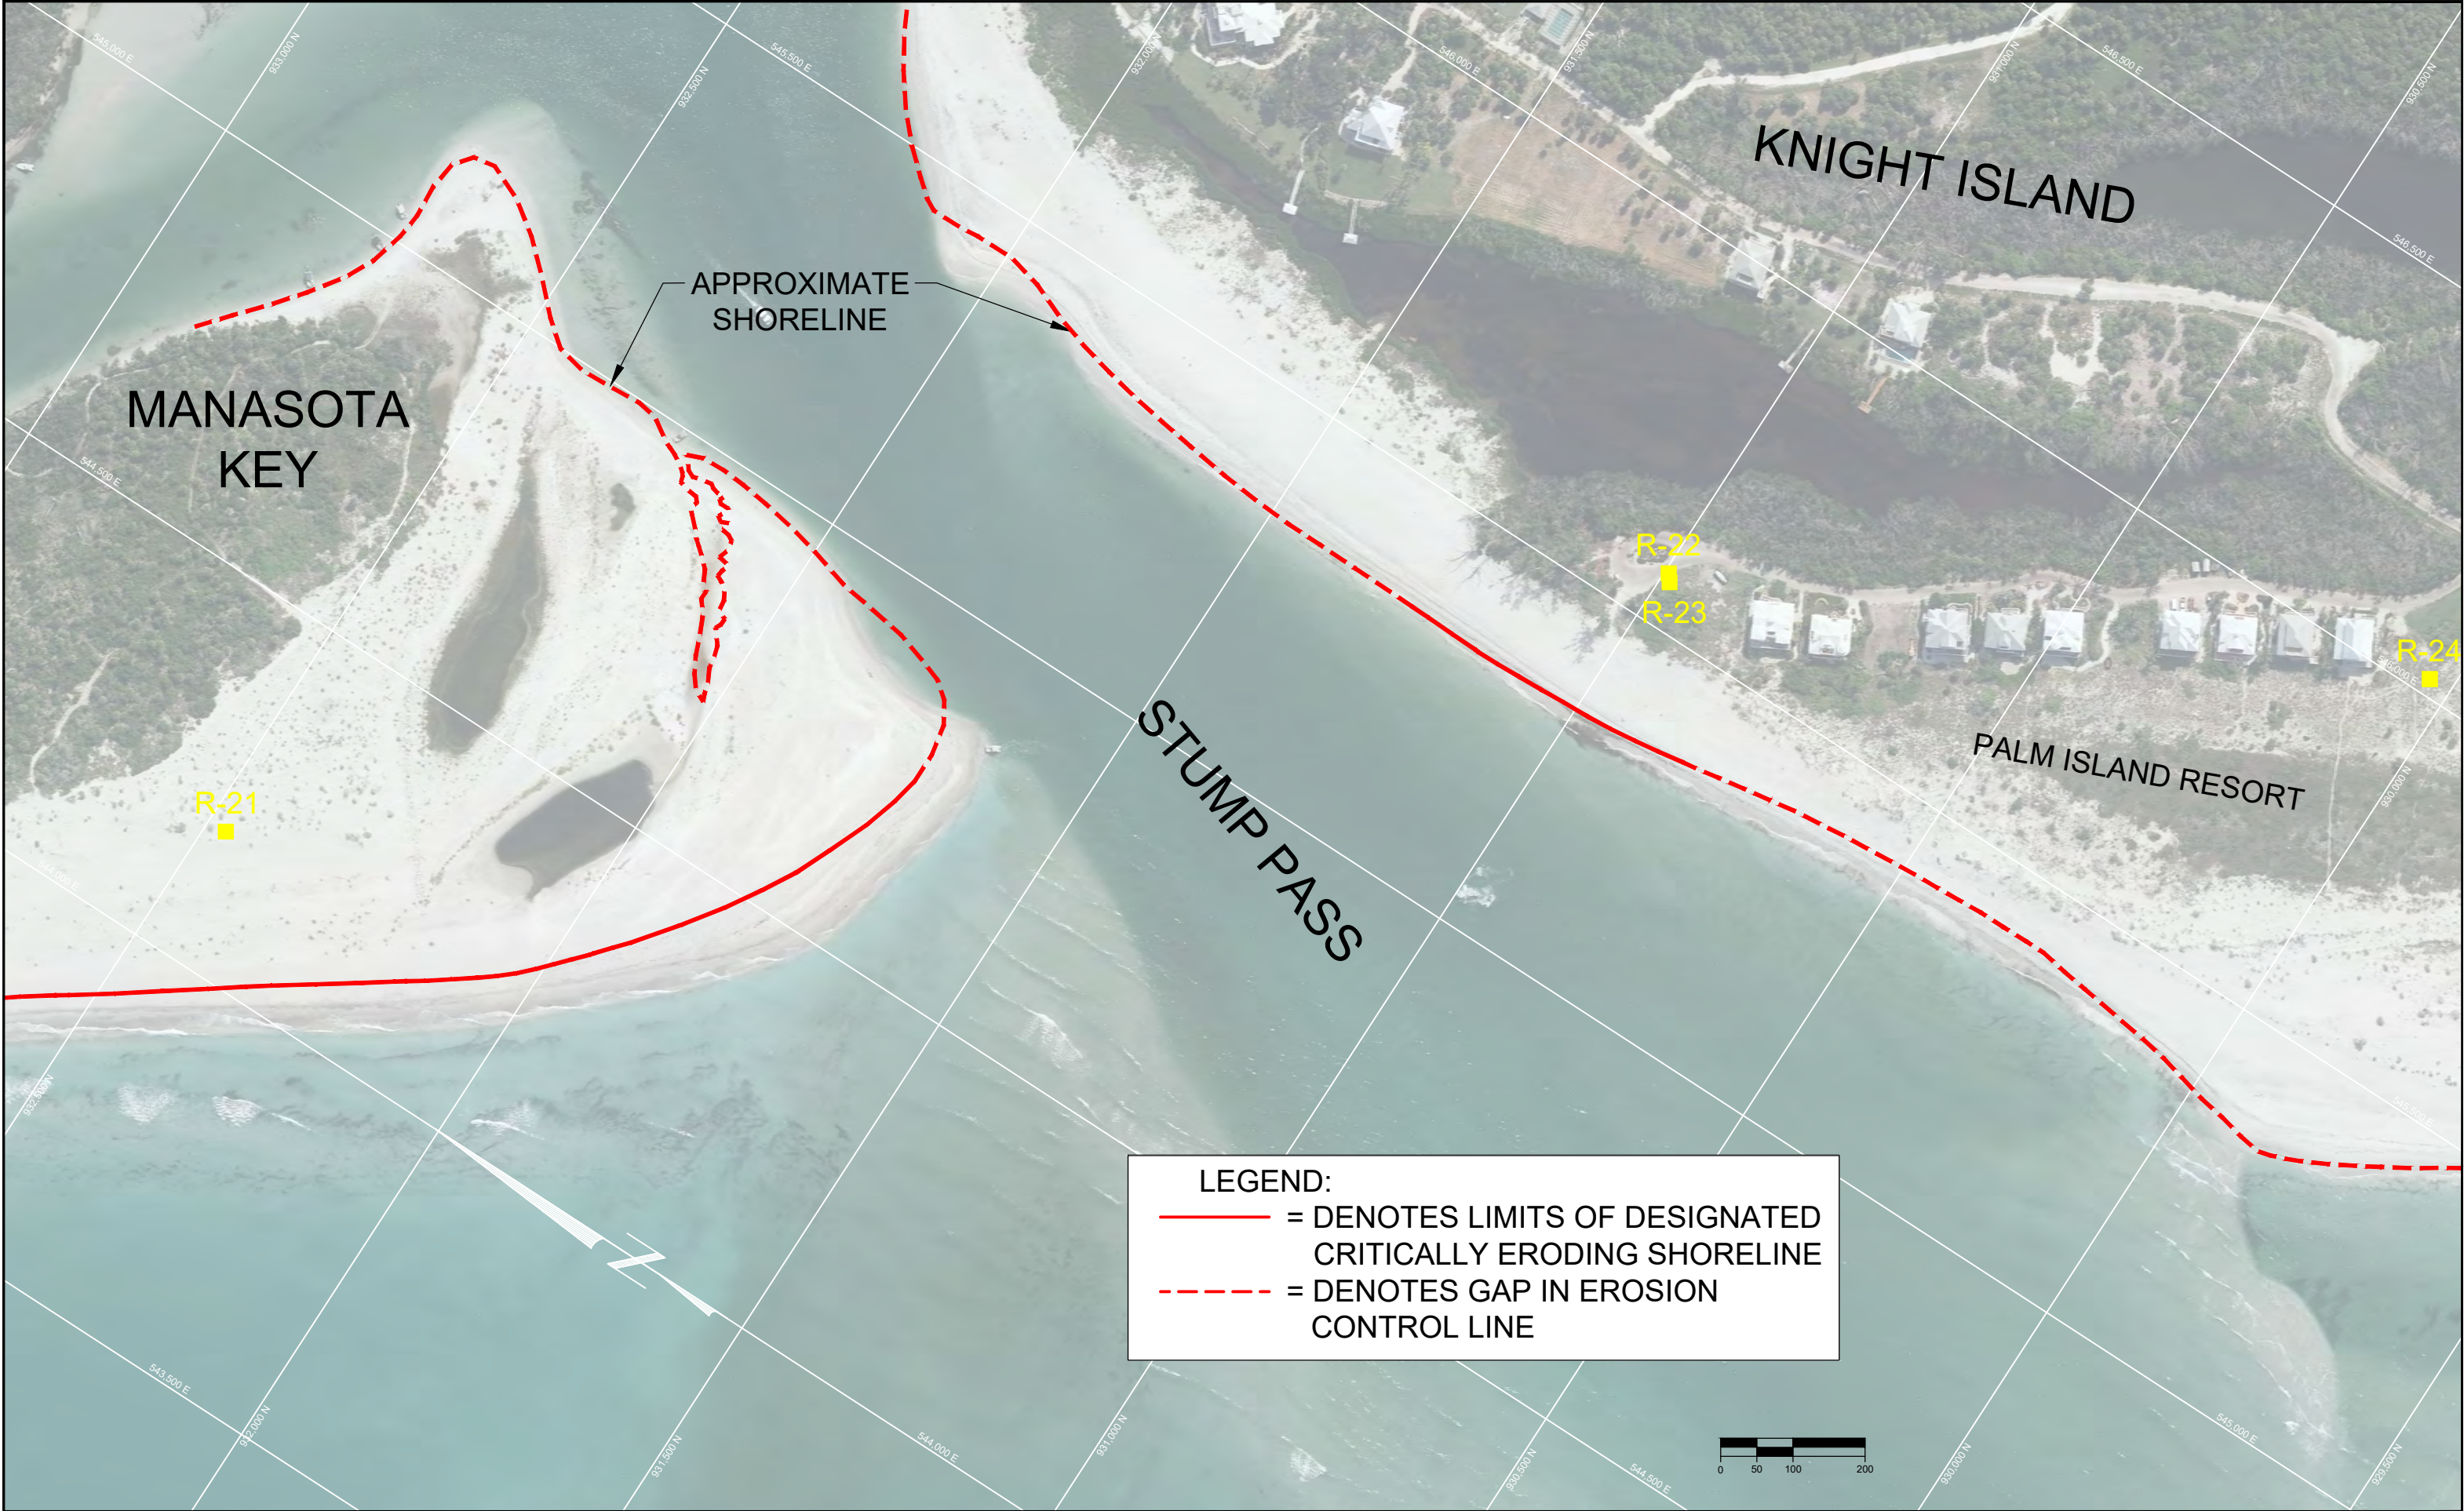

LEGEND:

— = DENOTES LIMITS OF DESIGNATED CRITICALLY ERODING SHORELINE

--- = DENOTES GAP IN EROSION CONTROL LINE



LEGEND:

----- = DENOTES GAP IN EROSION
CONTROL LINE

— APPROXIMATE SHORELINE

FILE NO.: 19082-FUND-12

SHEET 12



**COASTAL
ENGINEERING
CONSULTANTS
INC.**

A CECI GROUP COMPANY
Serving Florida Since 1977

28421 BONITA CROSSINGS BLVD
BONITA SPRINGS, FLORIDA 34135

COASTAL & MARINE ENGINEERING
ENVIRONMENTAL & GEOLOGICAL SERVICES
SURVEY AND MAPPING
ENGINEERING: CA 2464
SURVEYING: LB 2464

PHONE: (239)643-2324

FAX: (239)643-1143

www.coastalengineering.com
E-Mail: info@cecifl.com

CLIENT:

TITLE:

CHARLOTTE COUNTY BOARD OF COMMISSIONERS

CHARLOTTE COUNTY EROSION CONTROL PROJECT FUNDING EXHIBITS

AERIAL PHOTOGRAPHY DATE: July 25, 2023

DATE: 07/10/2024

DRAWN: KMK

CHECKED: MTP

SEC.	TWP.
------	------

ACAD NO.	04000 00
----------	----------

REF. NO.

SCALE: AS NOTED

	F.B.
--	------

PG.	
-----	--

	RNG.
--	------

2000 Founding Article does

21.222

THIS DOCUMENT, AND THE CONCEPTS AND DESIGNS PRESENTED HEREIN, AS AN INSTRUMENT OF SERVICE, IS INTENDED ONLY FOR THE SPECIFIC PURPOSE AND CLIENT FOR WHICH IT WAS PREPARED. REUSE OF AND IMPROPER RELIANCE ON THIS DOCUMENT WITHOUT WRITTEN AUTHORIZATION AND ADAPTATION BY COASTAL ENGINEERING CONSULTANTS, INC. (CECI) OR ITS SUBSIDIARIES SHALL BE WITHOUT LIABILITY TO CECI OR ITS SUBSIDIARIES.


--	--	--	--	--

--	--	--	--	--

--	--	--	--	--

[illegible]

NO	DATE	BY	REVISION DESCRIPTION
----	------	----	----------------------

 





LEGEND:

— = DENOTES LIMITS OF DESIGNATED CRITICALLY ERODING SHORELINE

--- = DENOTES GAP IN EROSION CONTROL LINE

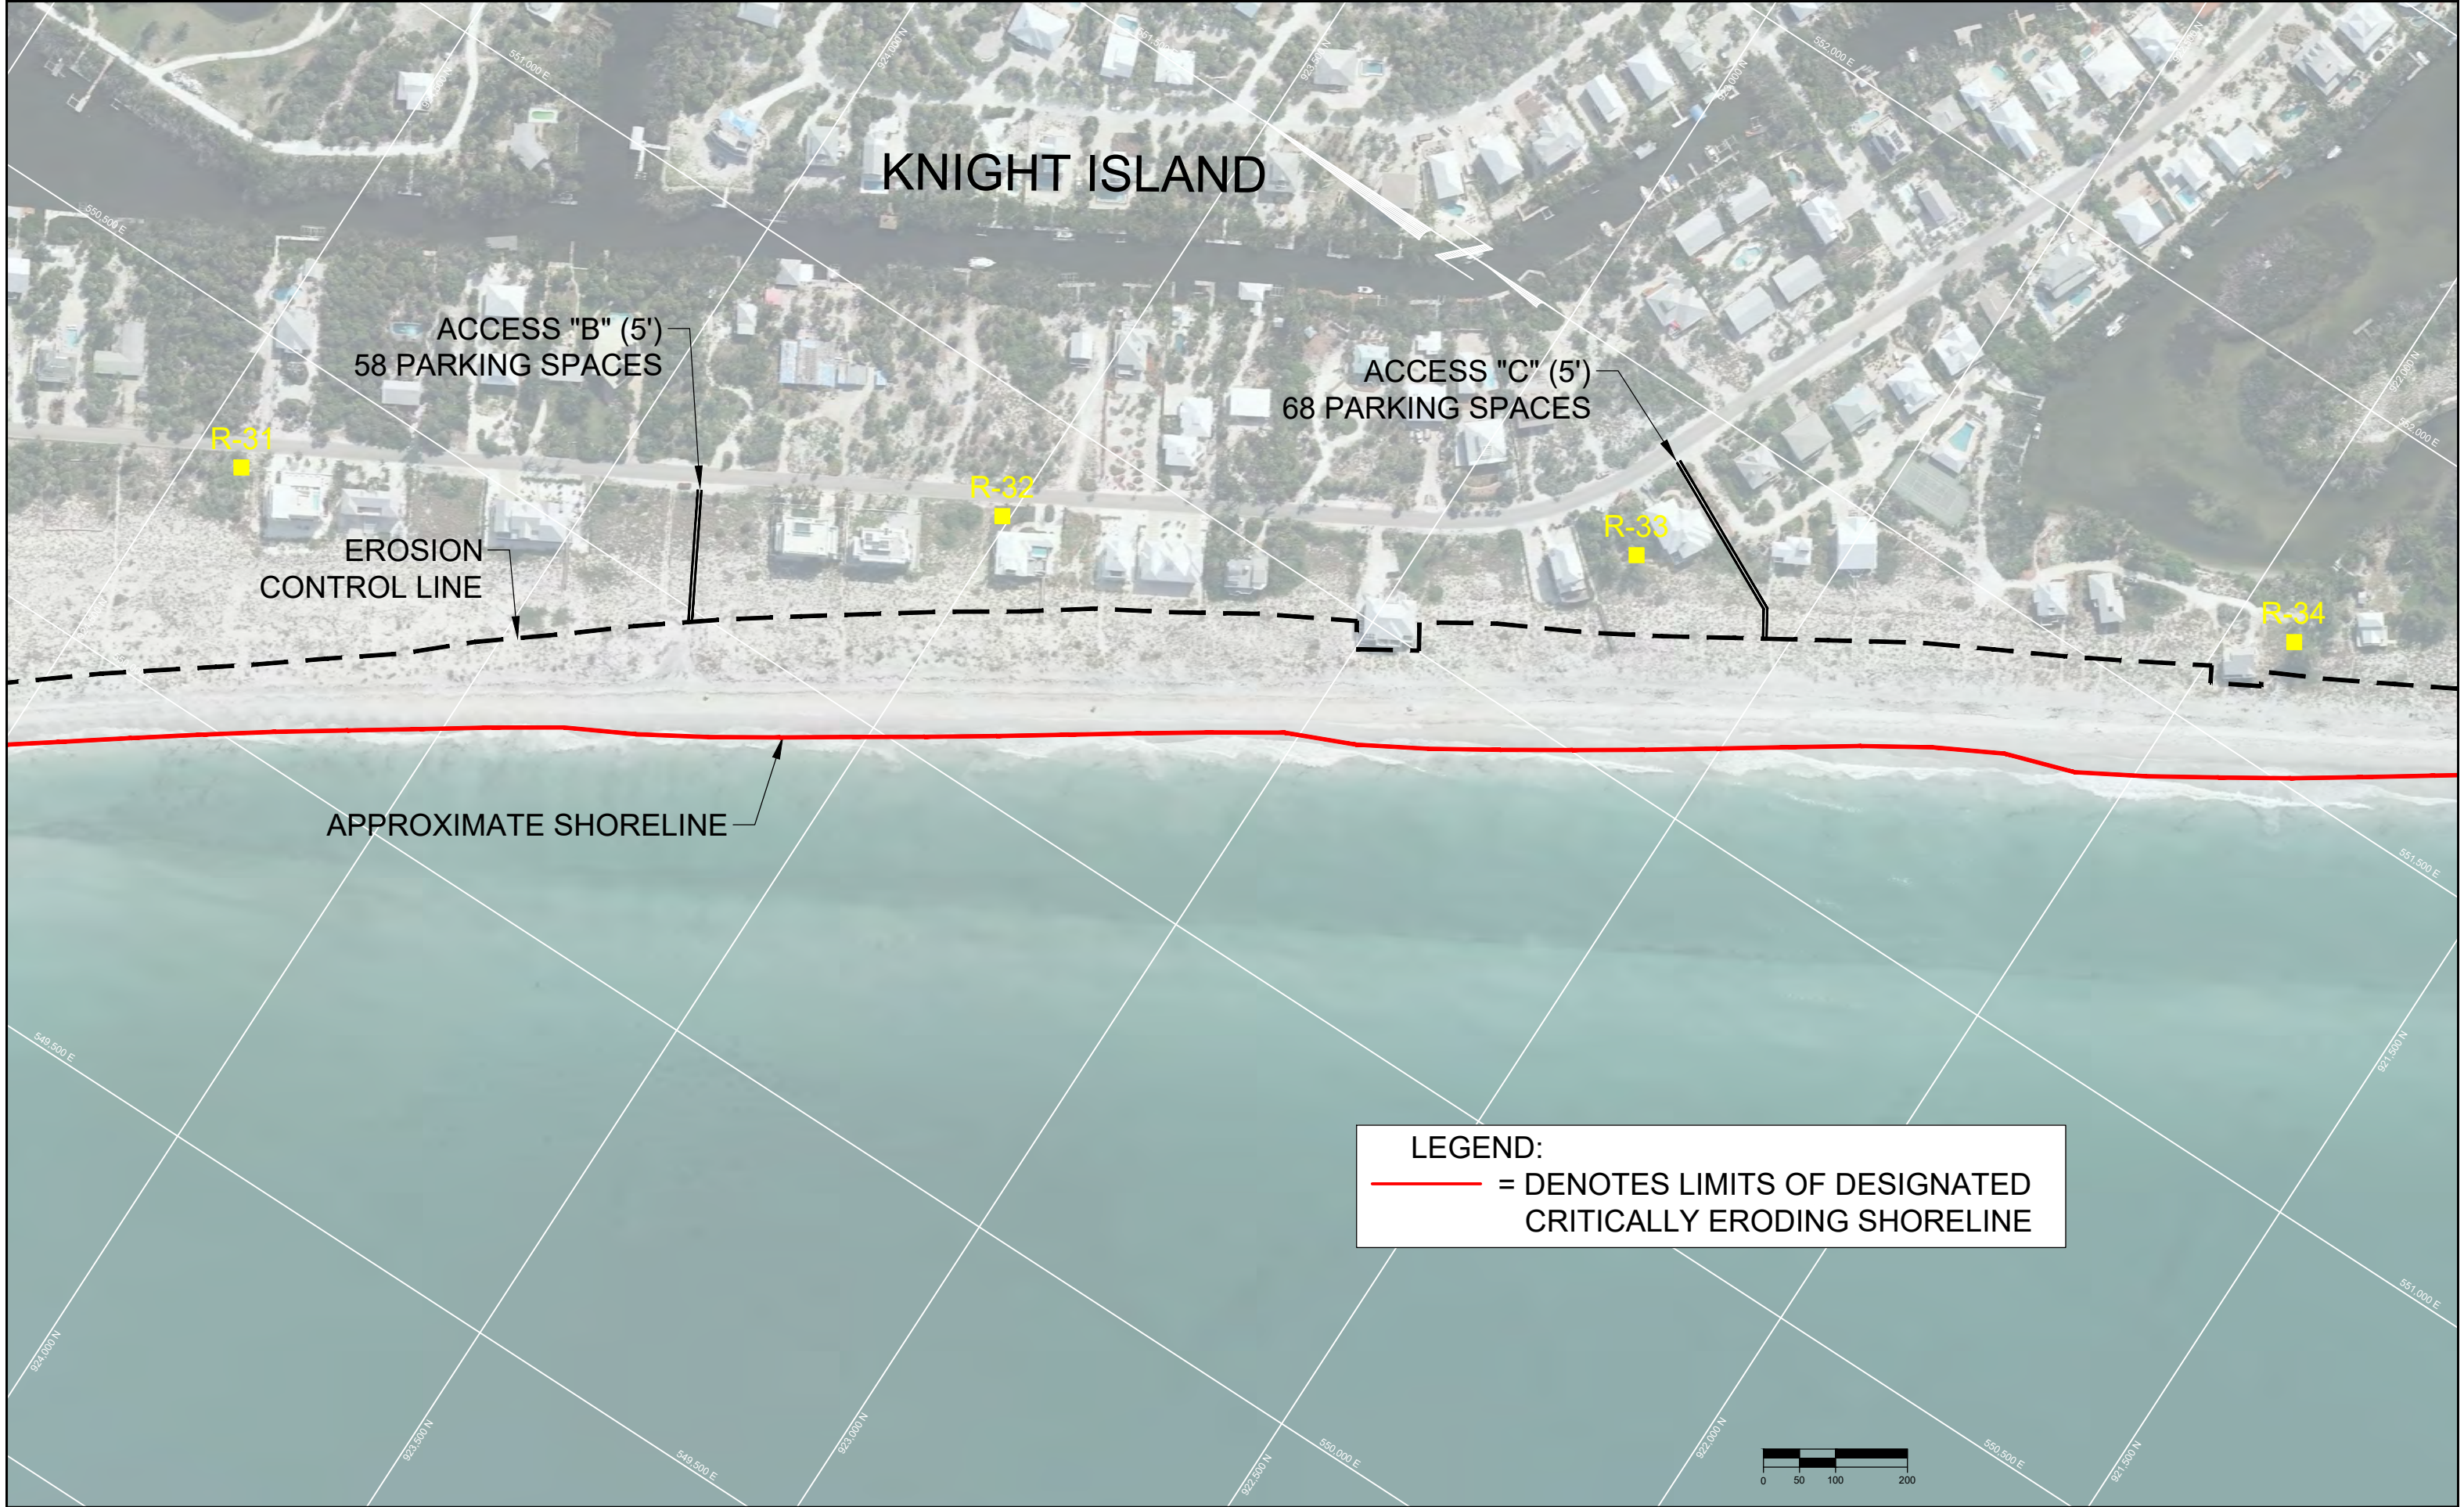

LEGEND:
— = DENOTES LIMITS OF DESIGNATED CRITICALLY ERODING SHORELINE

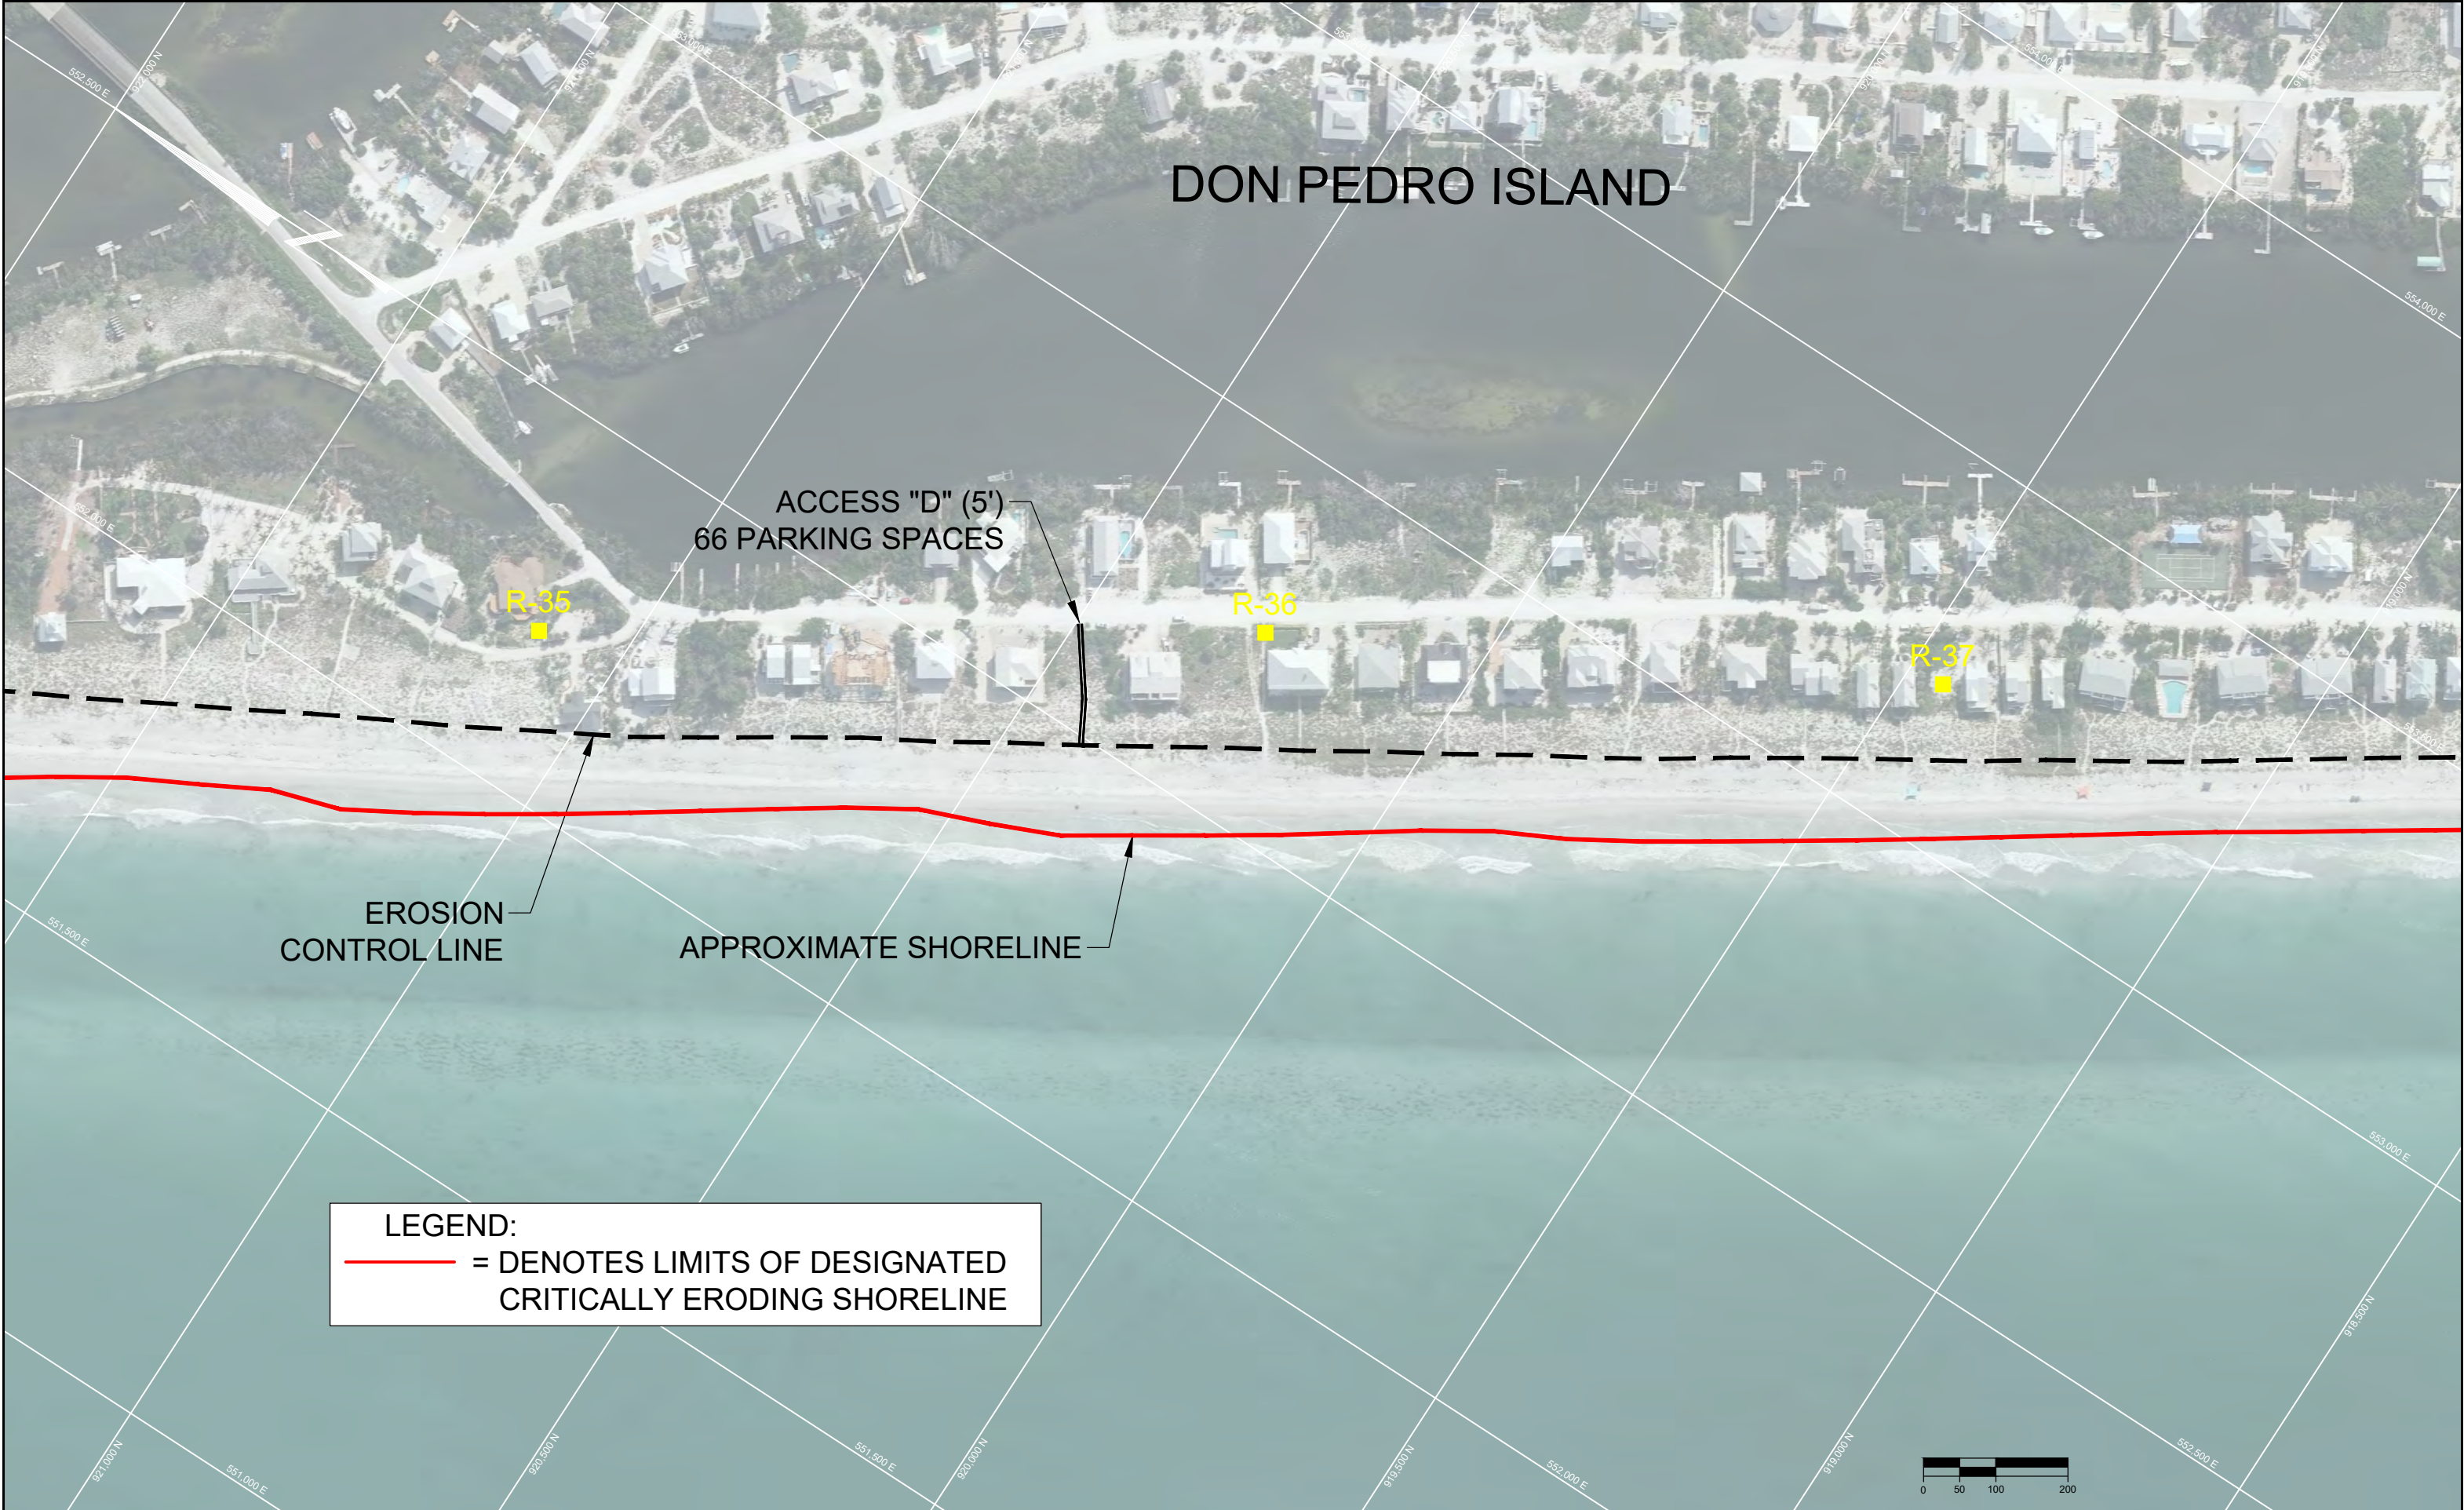

LEGEND:
— = DENOTES LIMITS OF DESIGNATED CRITICALLY ERODING SHORELINE

FILE NO.: 19082-FUND-15
SHEET 15

COASTAL ENGINEERING CONSULTANTS INC.
A CECI GROUP COMPANY
Serving Florida Since 1977
28421 BONITA CROSSINGS BLVD
BONITA SPRINGS, FLORIDA 34135

COASTAL & MARINE ENGINEERING
ENVIRONMENTAL & GEOLOGICAL SERVICES
SURVEY AND MAPPING
ENGINEERING: CA 2464
SURVEYING: LB 2464

PHONE: (239)643-2324
FAX: (239)643-1143
www.coastalengineering.com
E-Mail: info@cecfl.com

CLIENT:
TITLE:


CHARLOTTE COUNTY BOARD OF COMMISSIONERS

CHARLOTTE COUNTY EROSION CONTROL PROJECT

FUNDING EXHIBITS

AERIAL PHOTOGRAPHY DATE: July 25, 2023

DATE:	07/19/2024	SCALE:	AS NOTED	THIS DOCUMENT, AND THE CONCEPTS AND DESIGNS PRESENTED HEREIN, AS AN INSTRUMENT OF SERVICE, IS INTENDED ONLY FOR THE SPECIFIC PURPOSE AND CLIENT FOR WHICH IT WAS PREPARED. REUSE OF AND IMPROPER RELIANCE ON THIS DOCUMENT WITHOUT WRITTEN AUTHORIZATION AND ADAPTATION BY COASTAL ENGINEERING CONSULTANTS, INC. (CECI) OR ITS SUBSIDIARIES SHALL BE WITHOUT LIABILITY TO CECI OR ITS SUBSIDIARIES.			
DRAWN:	KMK	F.B.					
CHECKED:	MTP	PG.					
SEC.	TWP.	RNG.					
ACAD NO.	24082-2024 Funding Aerials.dwg						
REF. NO.	24.082	NO.	DATE	BY	REVISION DESCRIPTION		

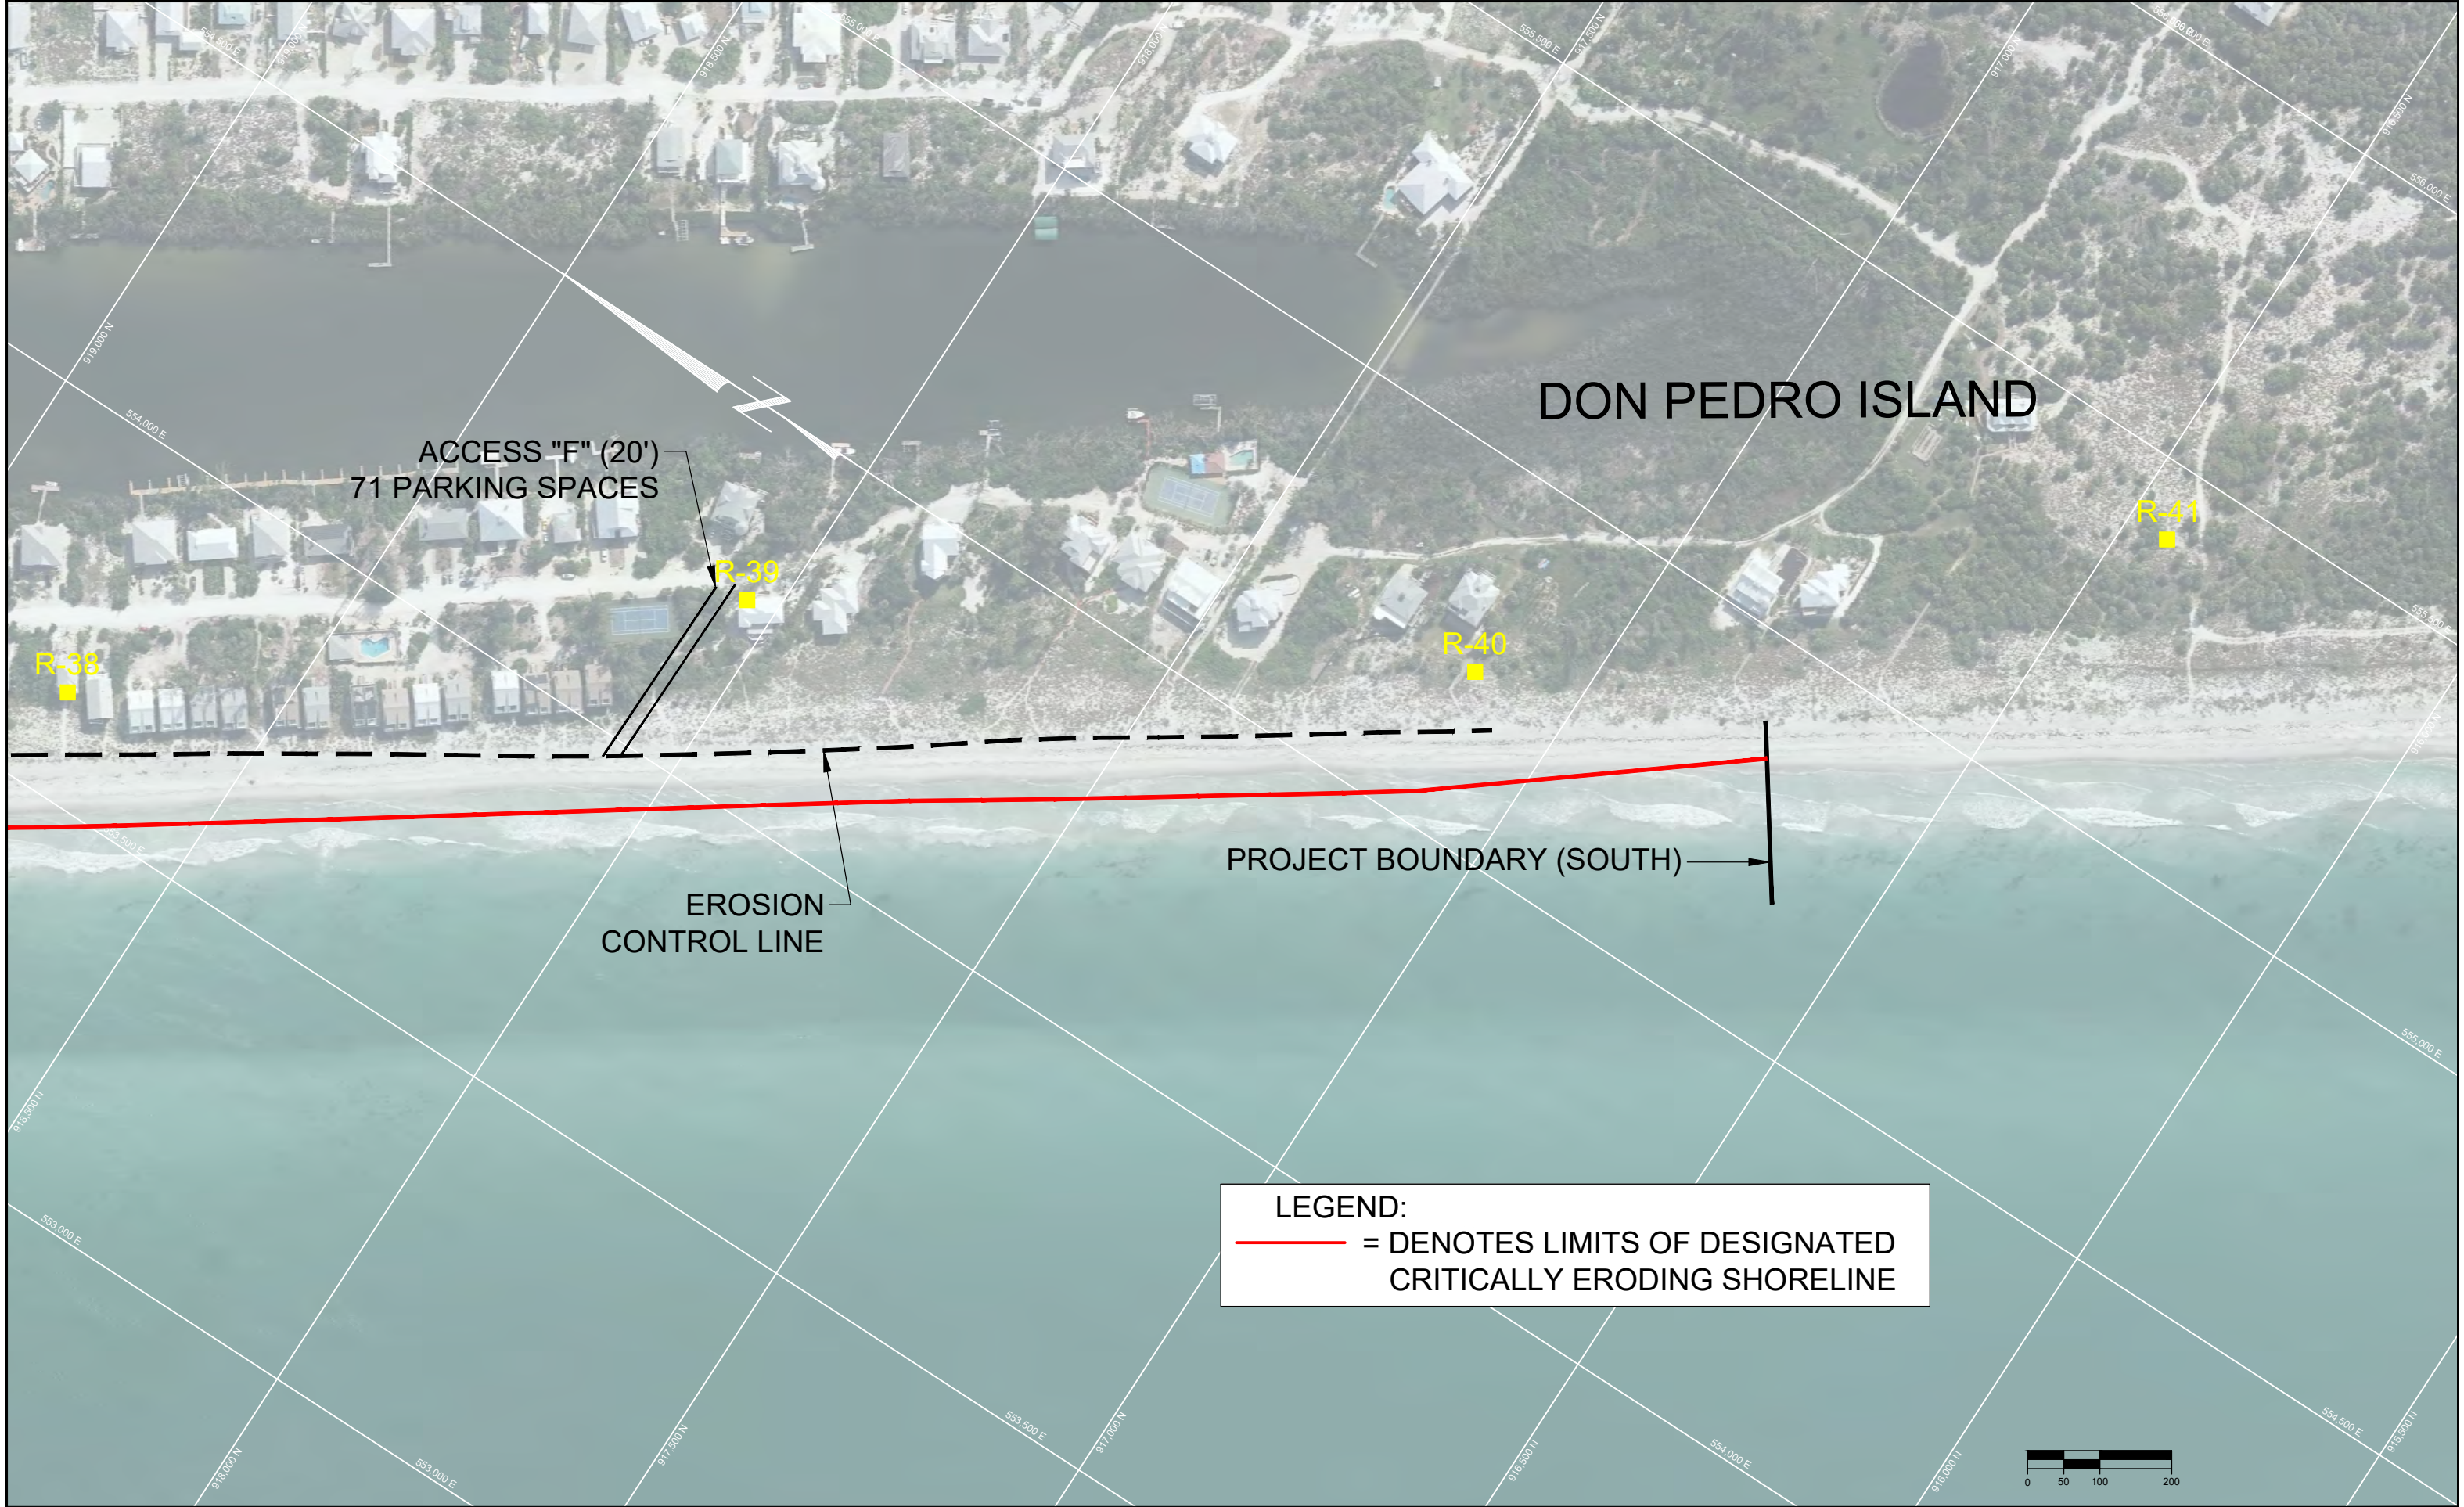

LEGEND:
— = DENOTES LIMITS OF DESIGNATED CRITICALLY ERODING SHORELINE

DATE:	07/19/2024	SCALE:	AS NOTED	THIS DOCUMENT, AND THE CONCEPTS AND DESIGNS PRESENTED HEREIN, AS AN INSTRUMENT OF SERVICE, IS INTENDED ONLY FOR THE SPECIFIC PURPOSE AND CLIENT FOR WHICH IT WAS PREPARED. REUSE OF AND IMPROPER RELIANCE ON THIS DOCUMENT WITHOUT WRITTEN AUTHORIZATION AND ADAPTATION BY COASTAL ENGINEERING CONSULTANTS, INC. (CECI) OR ITS SUBSIDIARIES SHALL BE WITHOUT LIABILITY TO CECI OR ITS SUBSIDIARIES.			
DRAWN:	KMK	F.B.					
CHECKED:	MTP	PG.					
SEC.	TWP.	RNG.					
ACAD NO.	24082-2024 Funding Aerials.dwg						
REF. NO.	24.082	NO.	DATE	BY	REVISION DESCRIPTION		