


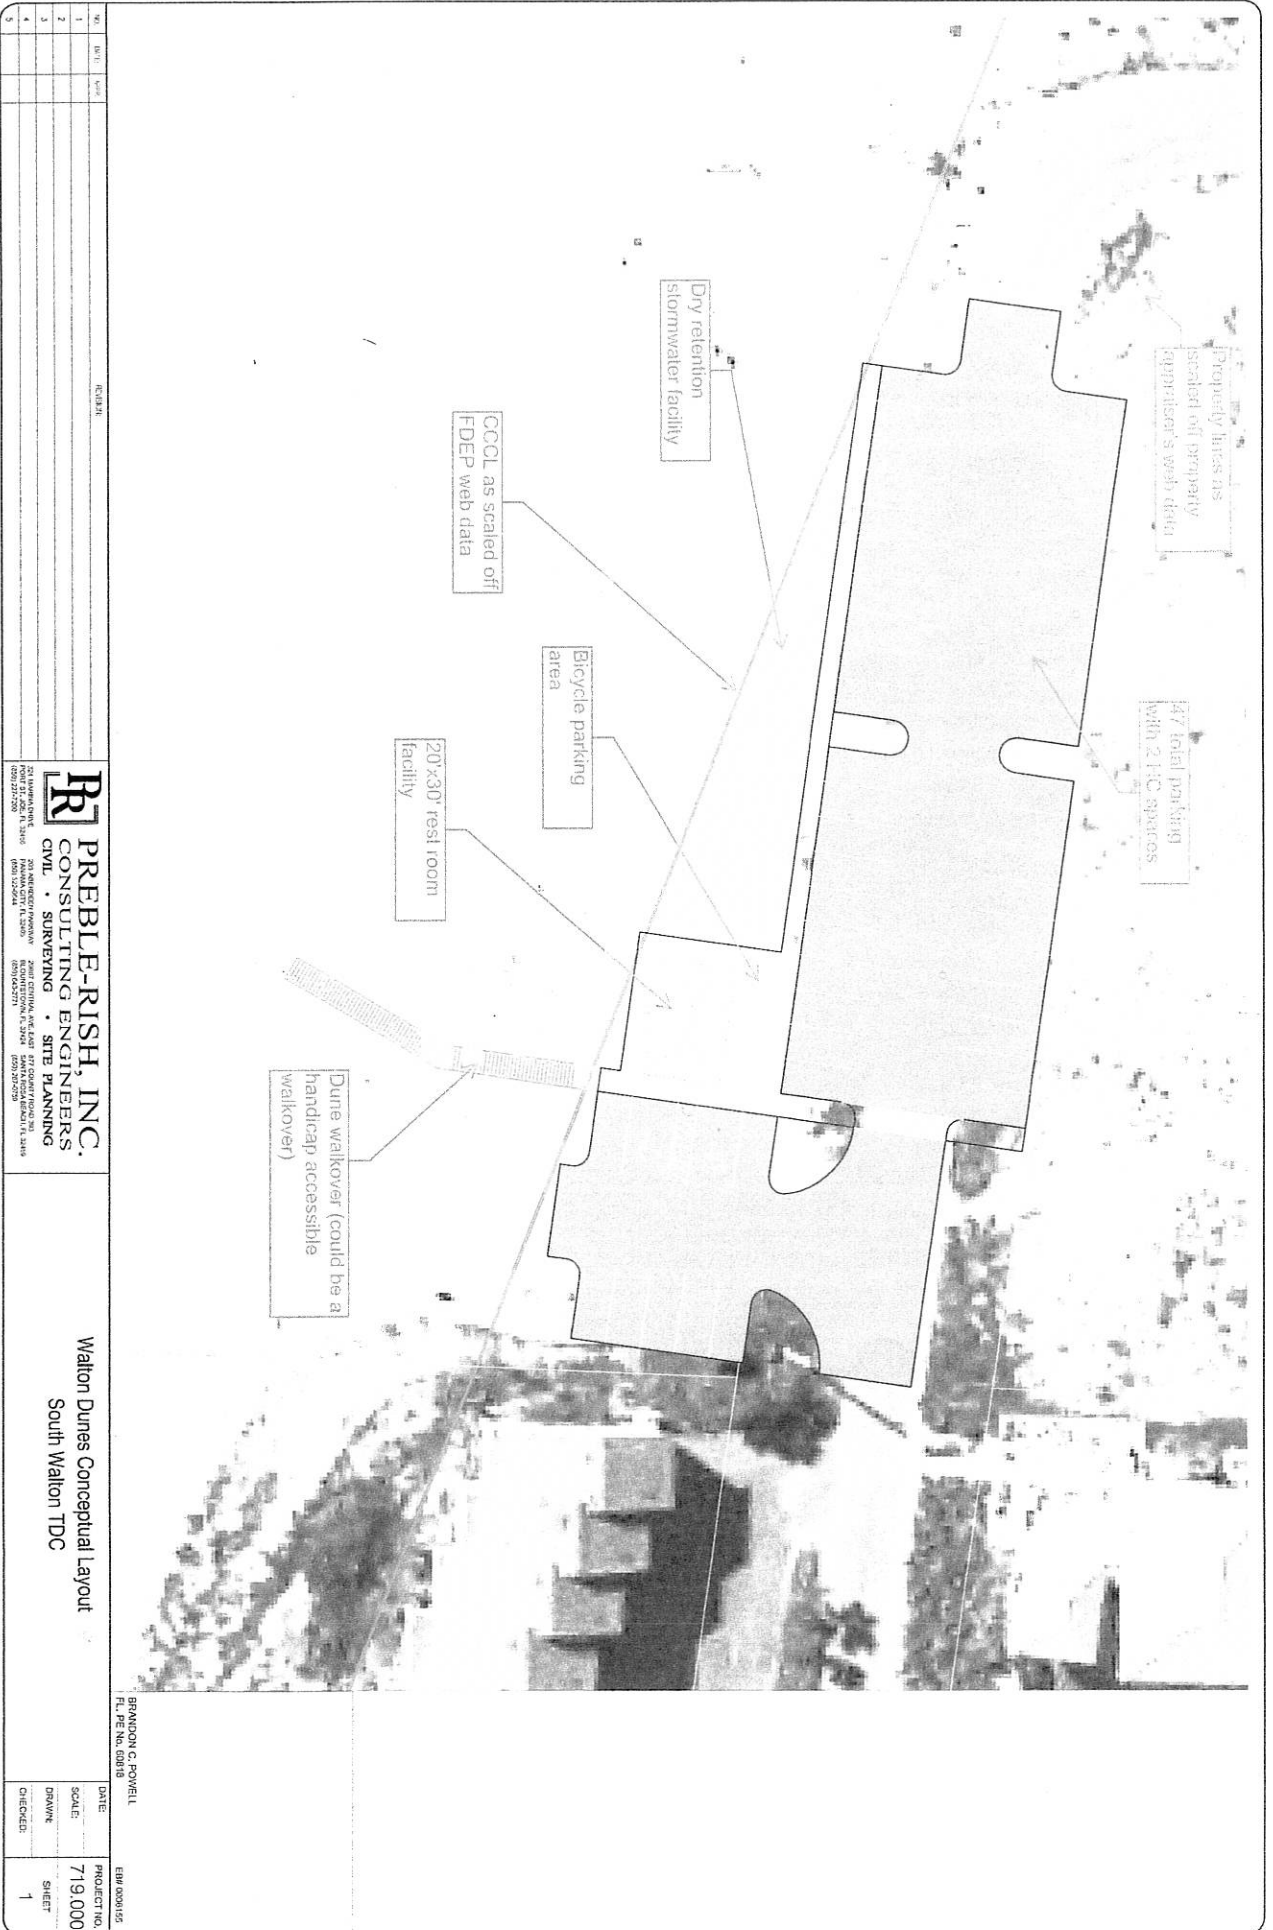

NO.	REV.	DATE	DESCRIPTION
1			
2			
3			
4			
5			

PREBLE-RISH, INC. CONSULTING ENGINEERS CIVIL • SURVEYING • SITE PLANNING 221 N. W. 10th Ave. Fort Lauderdale, FL 33304 (954) 571-1000	221 N. W. 10th Ave. Fort Lauderdale, FL 33304 (954) 571-1000
---	--

WALTON DUNES SOUTH WALTON TDC CONCEPTUAL LAYOUT 1/15/2015	WALTON DUNES SOUTH WALTON TDC CONCEPTUAL LAYOUT 1/15/2015
--	--

BRANDON C. POWELL FL PE No. 60818	DATE: 1/15/2015 SCALE: 1"=40' DRAWN: [blank] CHECKED: [blank]
--------------------------------------	--

PROJECT NO. 719,000	SHEET 1
------------------------	------------