
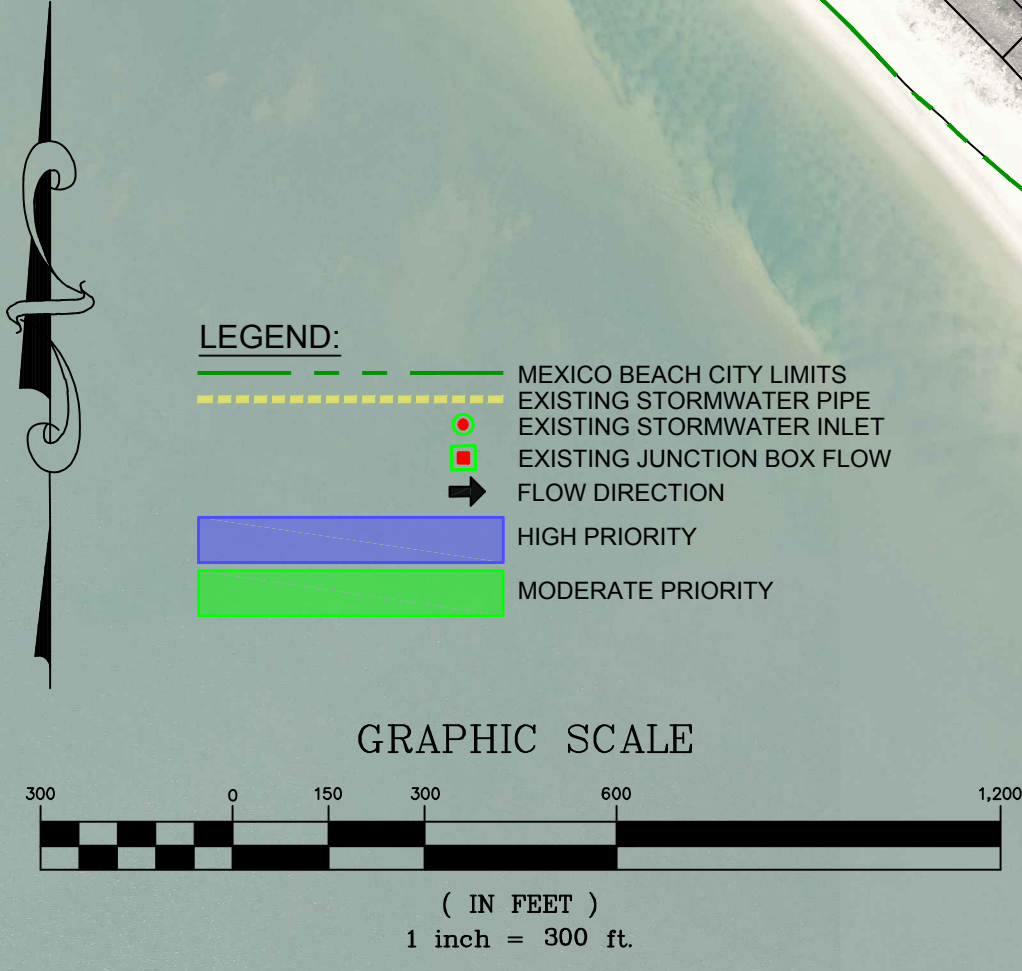
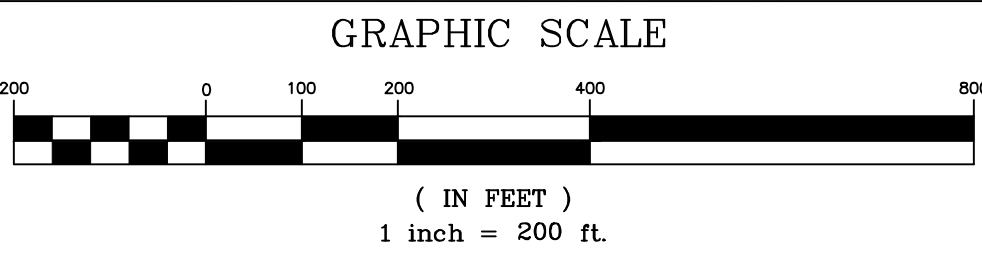


EXHIBIT B

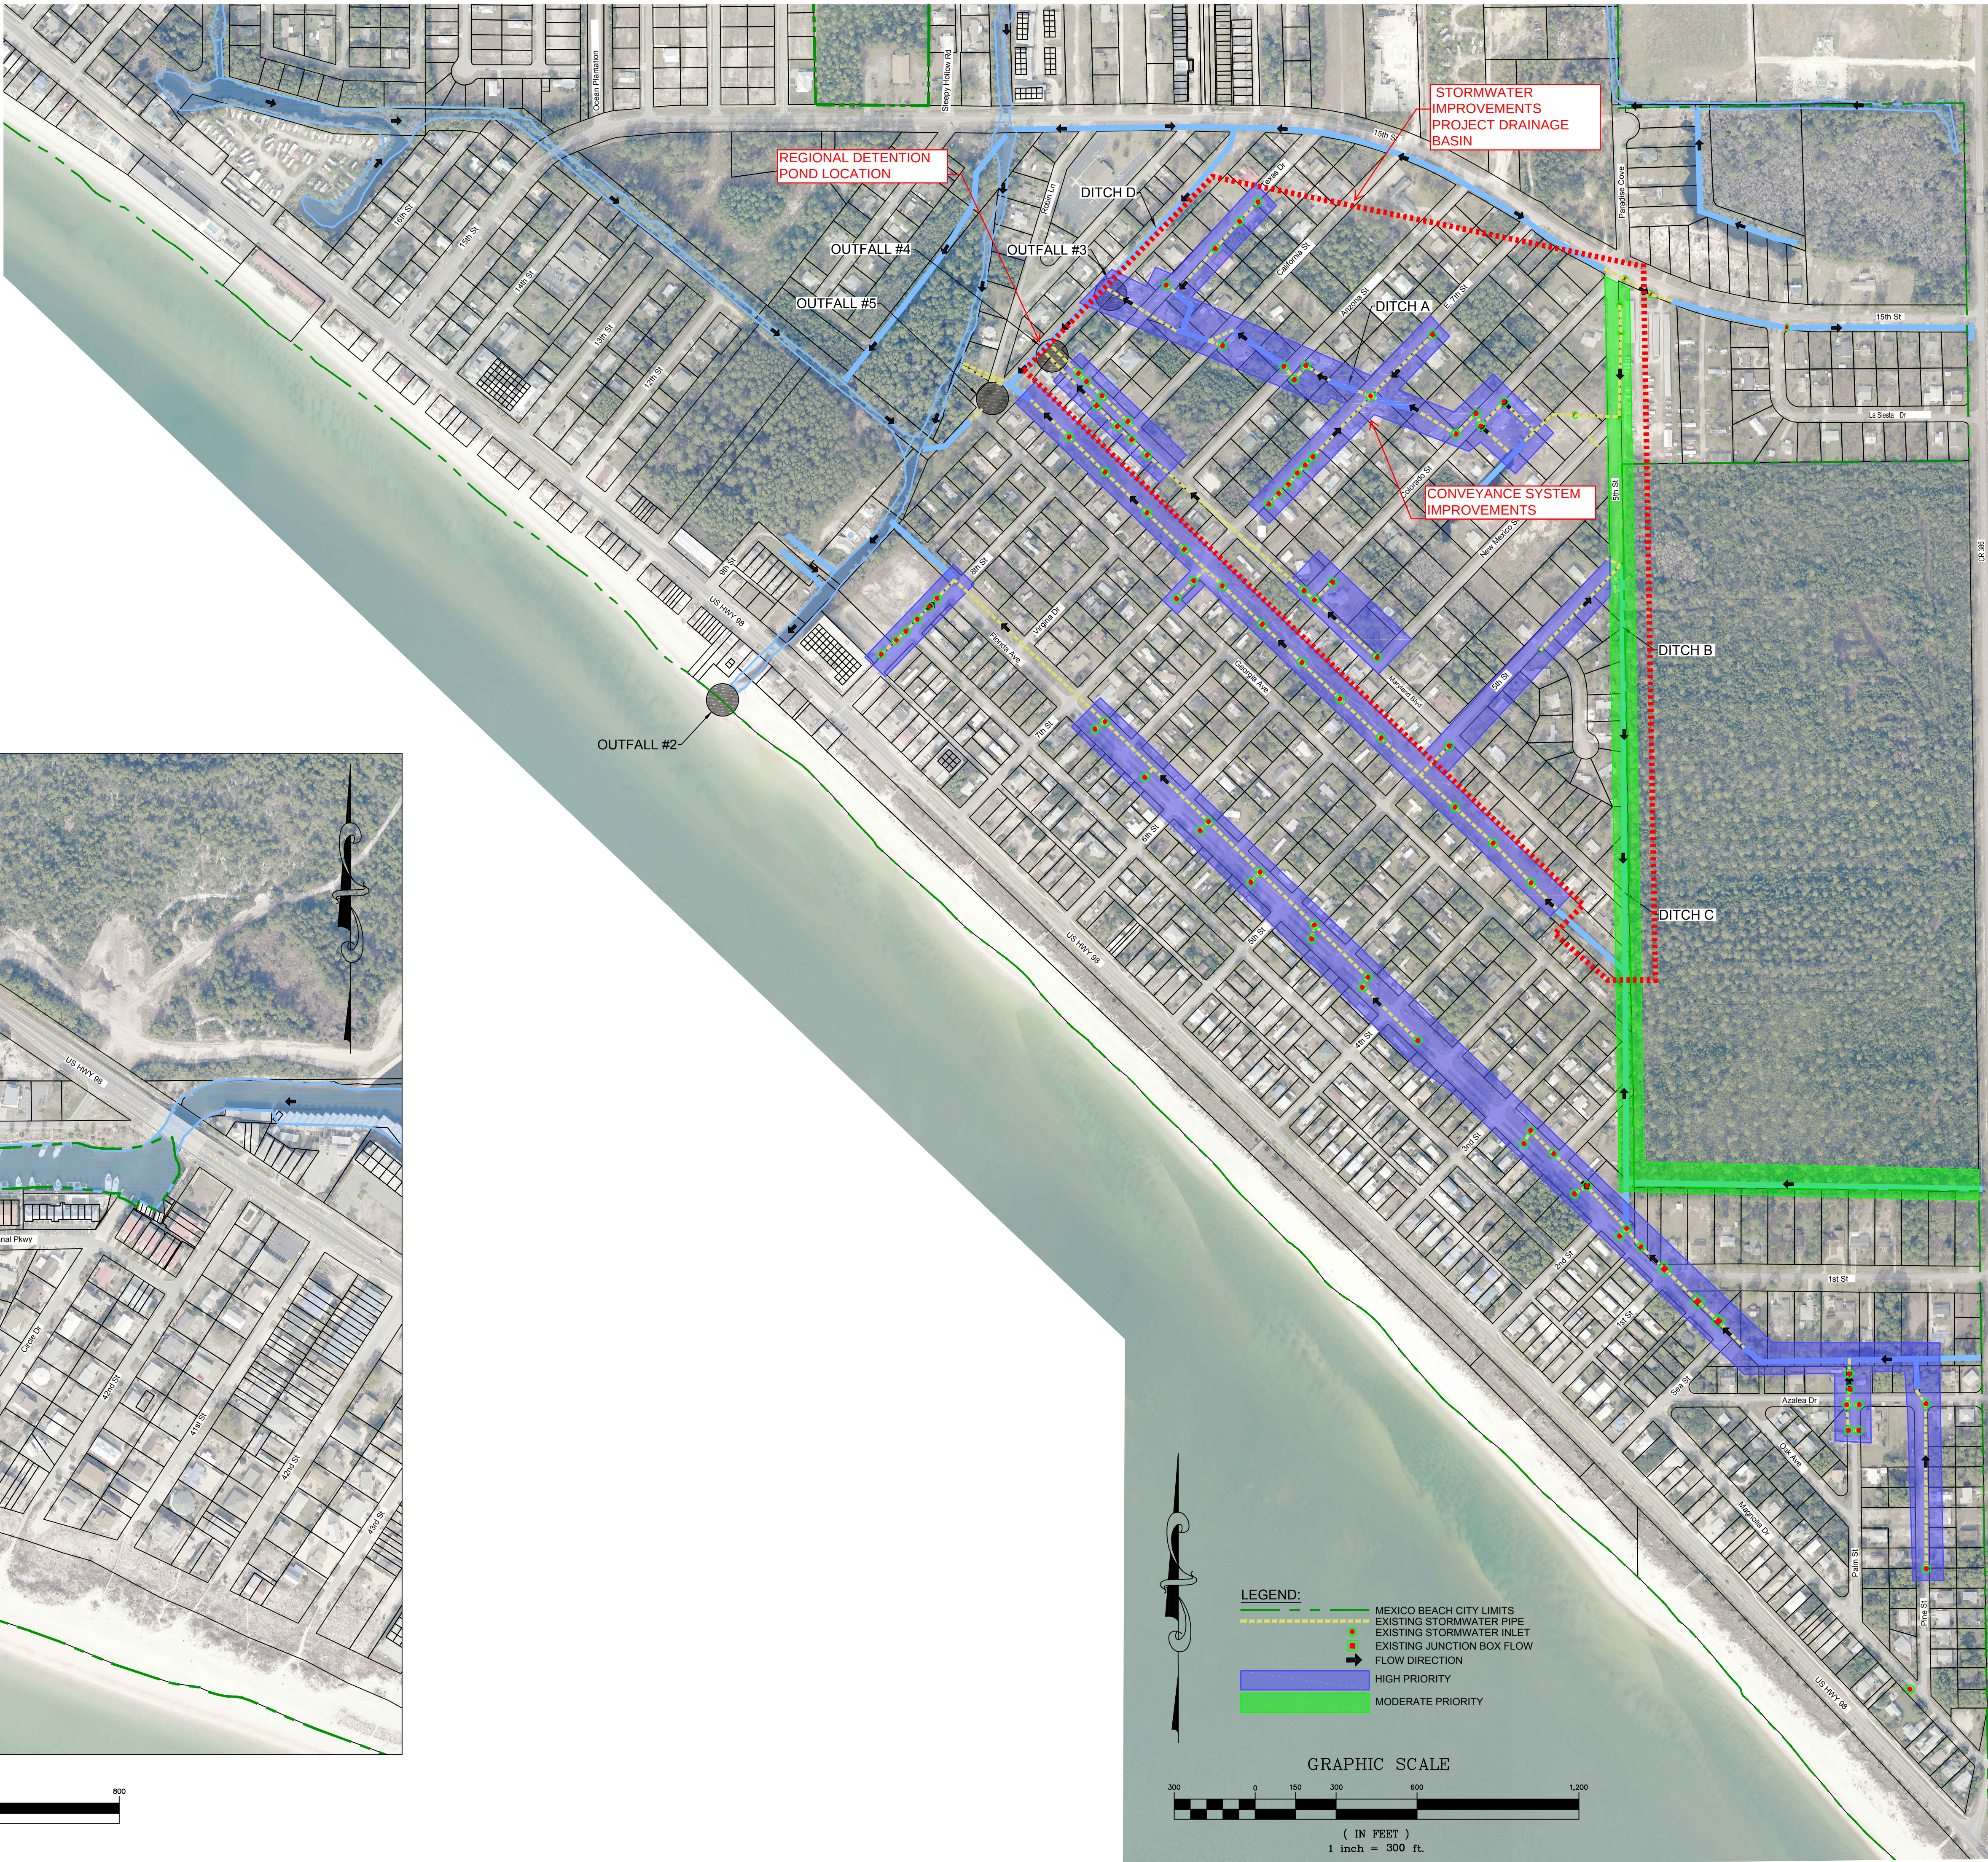

June 22, 2015 (13:35:28 EST)
K:\035.159 MEXICO BEACH STORMWATER MASTER PLAN\CIVIL\3\FOLDER_1\EXHIBIT\035.159-DRAINAGE PRIORITY MAP.DWG

PREBLE-RISH INC
CONSULTING ENGINEERS AND SURVEYORS
CIVIL • SURVEYING • SITE PLANNING
203 ABERDEEN PKWY, PANAMA CITY, FL 32405
(850) 522-0644

PROJECT NO.
035.159

SHEET
1

DRAINAGE PRIORITY MAP

MEXICO BEACH STORMWATER MASTER PLAN
CITY OF MEXICO BEACH
BAY COUNTY
FLORIDA

SCALE: AS NOTED

DESIGNED: D. BAUSTISTA

DRAWN: CDK

CHECKED: D. BAUSTISTA

DATE: JUNE 2015

NOT APPROVED UNLESS DRAWING WITH PROFESSIONAL ENGINEER'S SEAL

NO.	DATE	APP'D.	REVISION
1			
2			
3			
4			
5			
6			
7			

ELIZABETH S. MOORE, 57607
PHILIP A. JONES, 49851
CHRIS SHORTT, 79424
JONATHAN SKLARSKI, 67381

EB 0006155