



THE MARTIN SOLAR ENERGY CENTER

CONSTRUCTION PLANS & SPECIFICATIONS PREPARED FOR

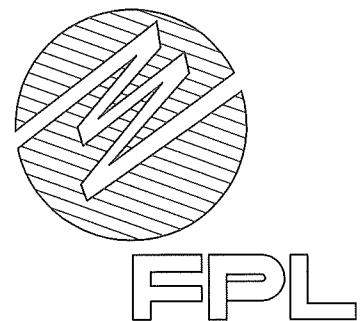


MARTIN COUNTY, FLORIDA

SECTION 28 & 29, TOWNSHIP 39S, RANGE 38E

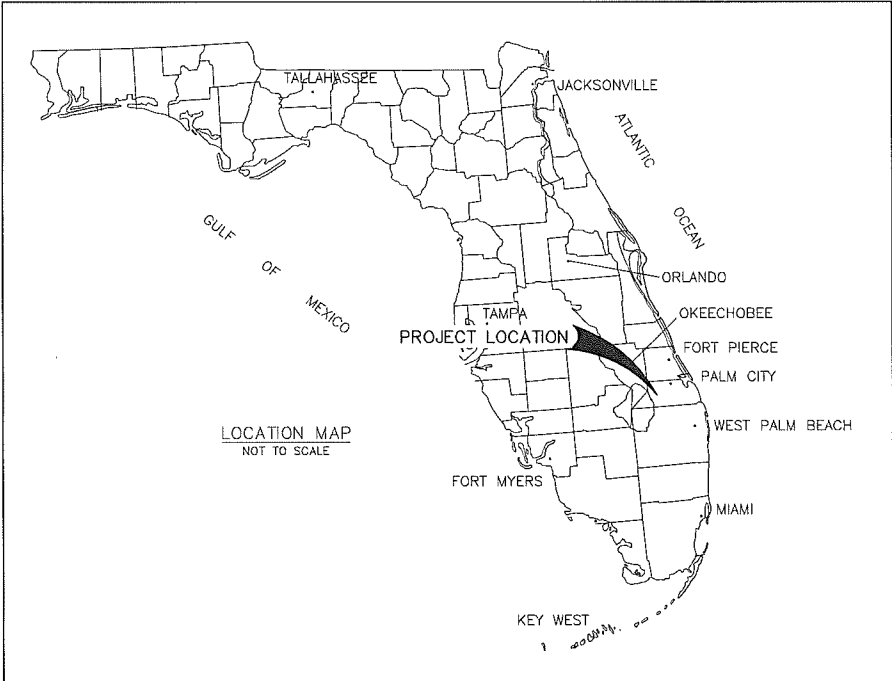

LOCATION MAP


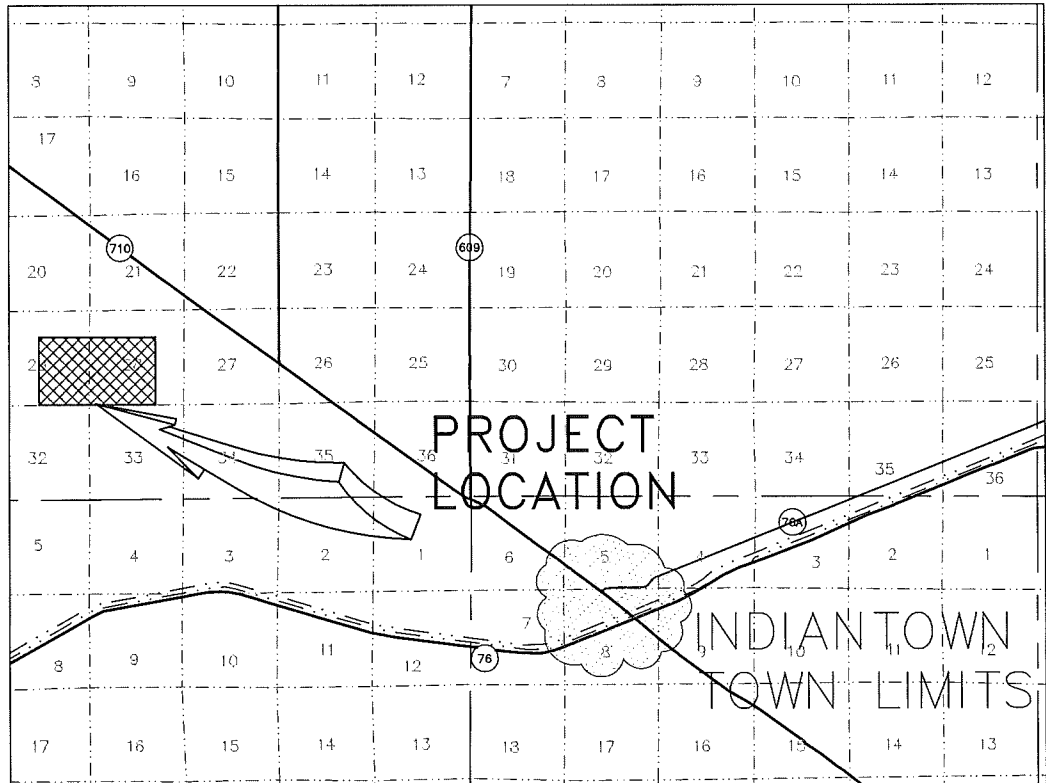


LOCATION SKETCH

SHEET INDEX

SHEET NUMBER	SHEET TITLE/DESCRIPTION
17038-C1	COVER SHEET
17038-C2	OVERALL PROJECT LAYOUT
17038-C3	PROJECT KEY & ROADWAY ALIGNEMENT SHEET
17038-C4	CLEARING AND GRUBBING & EROSION CONTROL SHEET
17038-C5	CONSTRUCTION DRAINAGE PLAN
17038-C6 TO 17038-C12	PAVING, GRADING, & DRAINAGE PLANS
17038-C13 TO 17038-C16	DETAILS
17038-C17	SPECIFICATIONS & SUPPLEMENTARY CONDITIONS



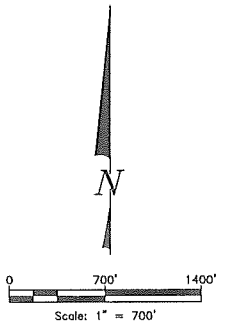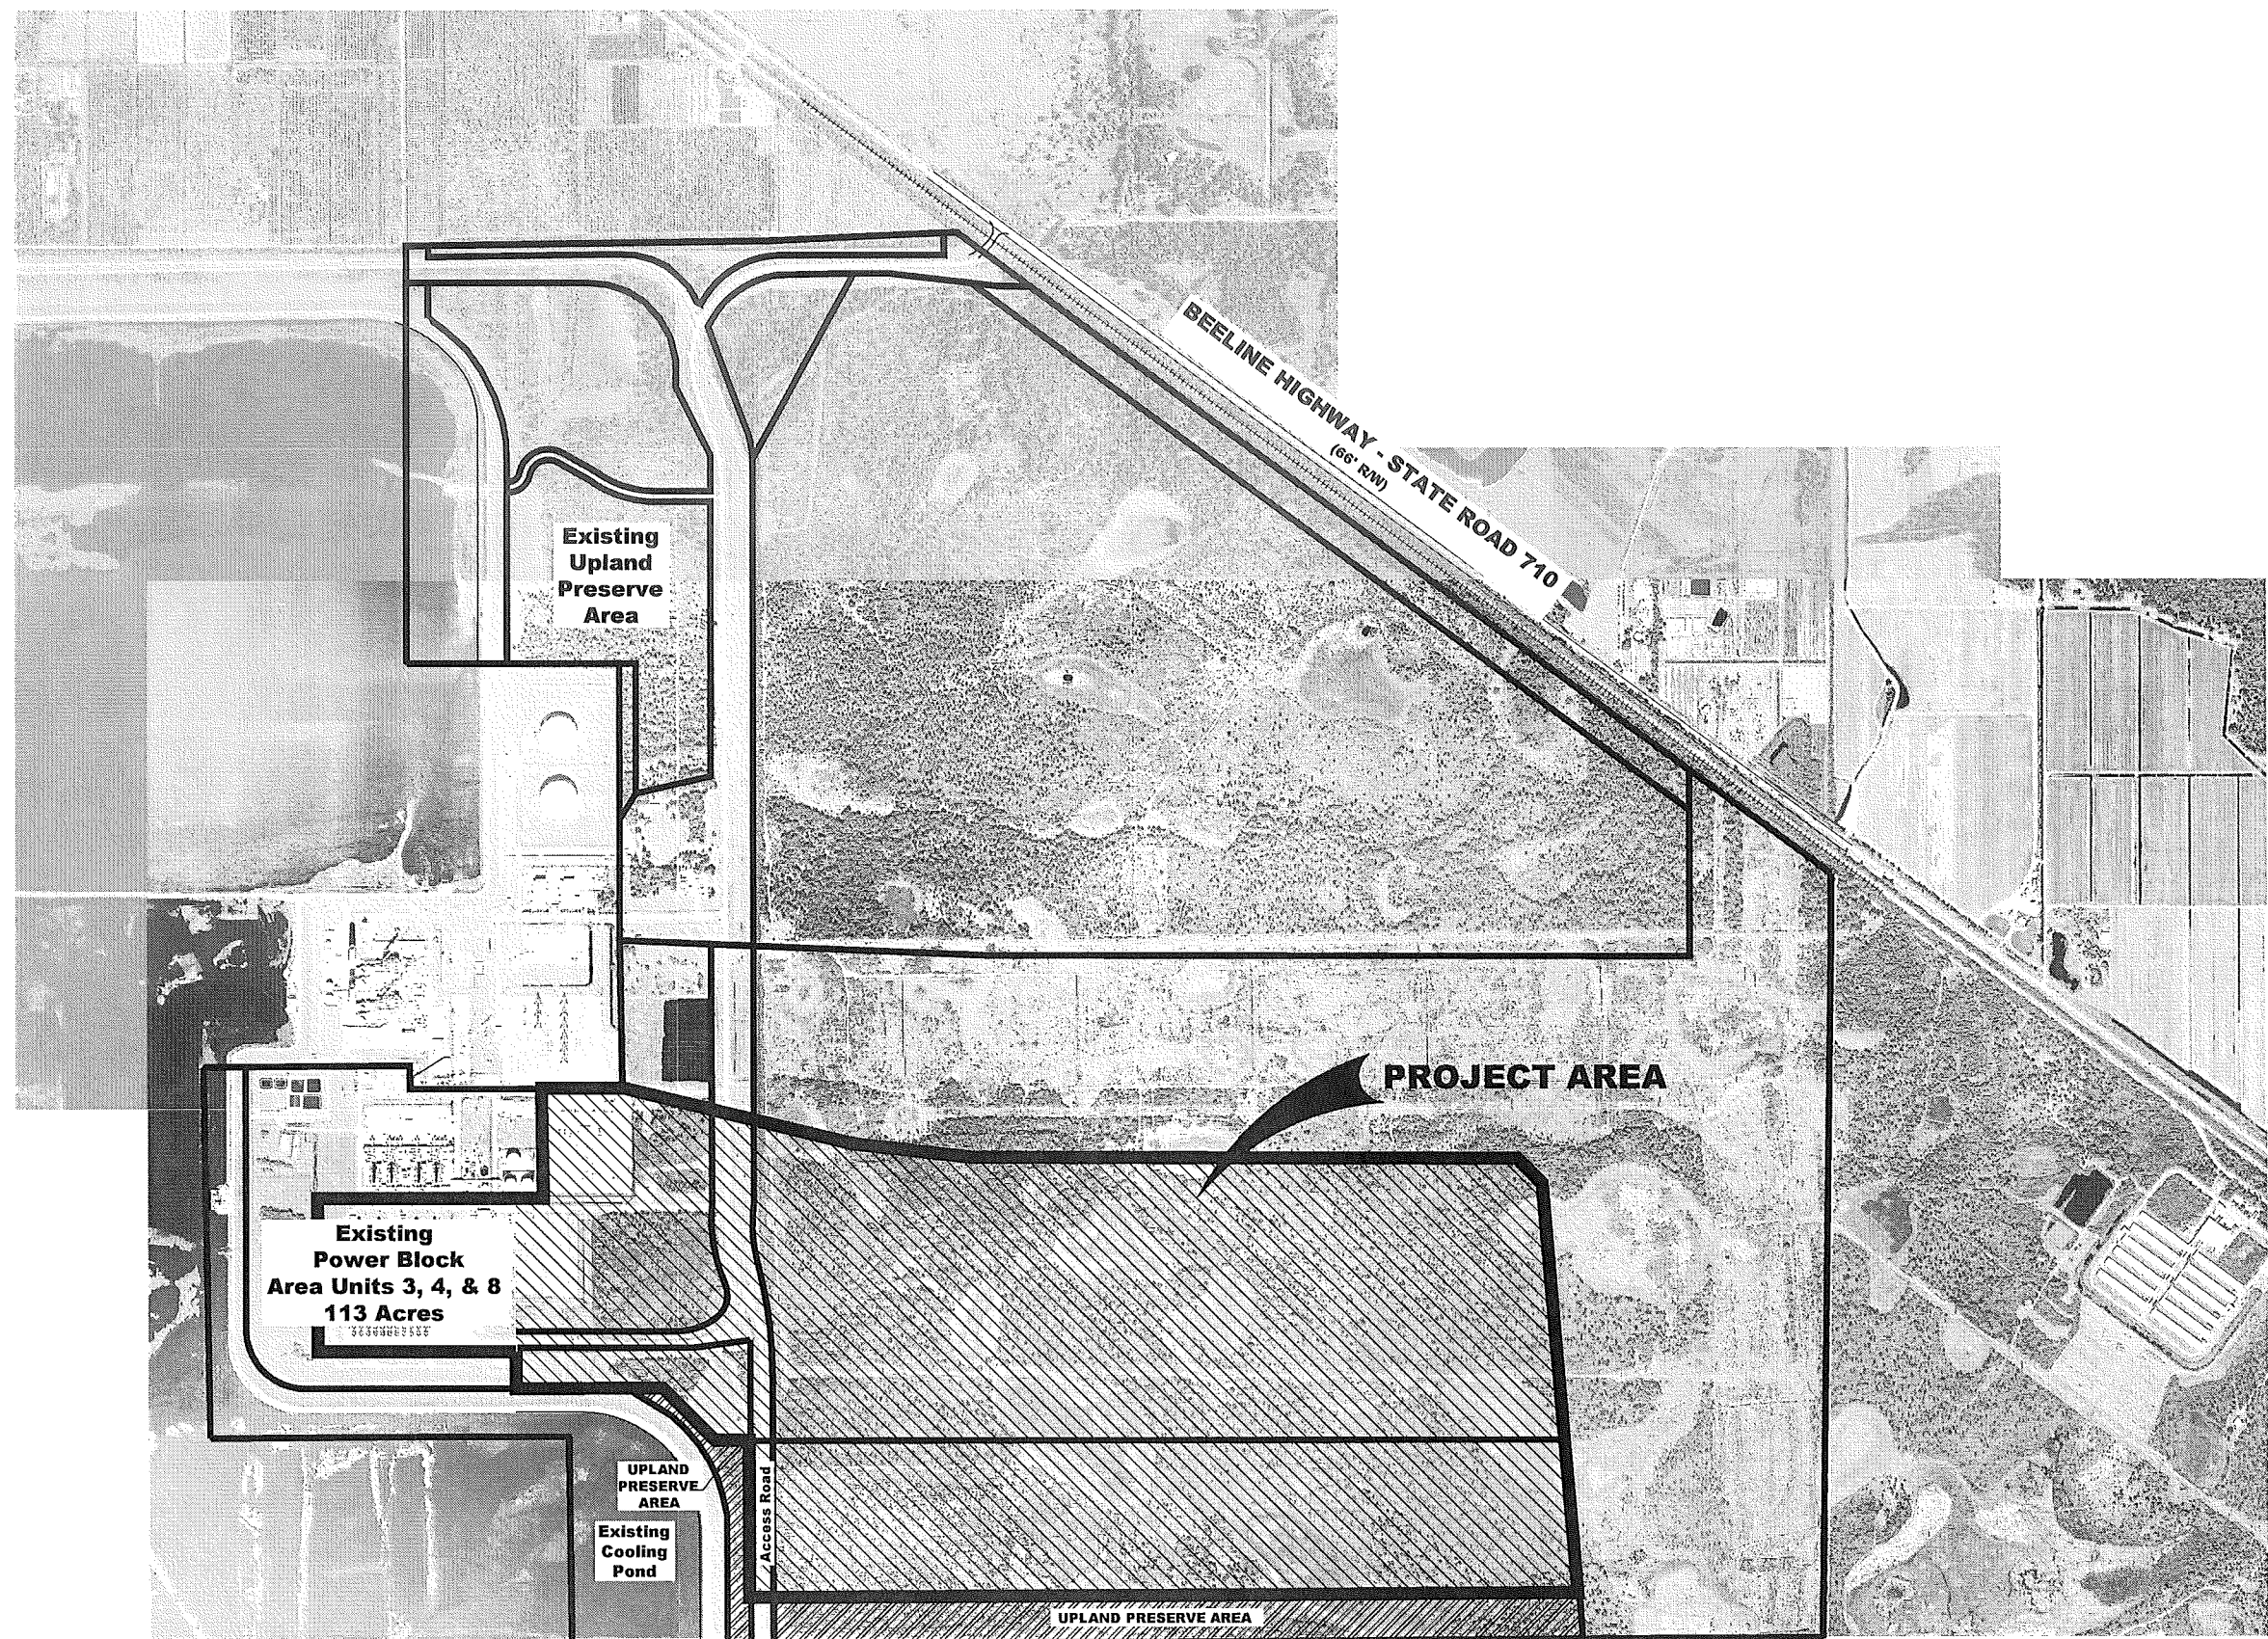

CALL 48 HOURS BEFORE
YOU DIG IN FLORIDA
1-800-432-4770
IT'S THE LAW!
SUNSHINE STATE, ONE CALL
OF FLORIDA, INC.

BOYLE ENGINEERING
421 N.W. 3rd Street
Okeechobee, Florida 34972
T 863-763-8999 F 863-763-6692
FL Engineering Business No. EB-2005
www.boyle.ecom.com

A		ISSUED FOR PERMITTING		DATE		BY		CH		COR		APP	
ER	NO	DATE	REVISION										


DATE				DR				RR				ER				MM			
				CH				MM				COR							
				APPROVED															

FLORIDA POWER & LIGHT
THE MARTIN SOLAR
ENERGY CENTER
OVERALL PROJECT LAYOUT


SHEET
17038-C2
OF
17038-C17

REV
NO

MARCOS MONTES DE OCA
No. 63897
BOYLE ENGINEERING CORP. No. 2005
421 NW 3RD STREET
OKEECHOBEE, FL 34972
ENGINEER'S SEAL

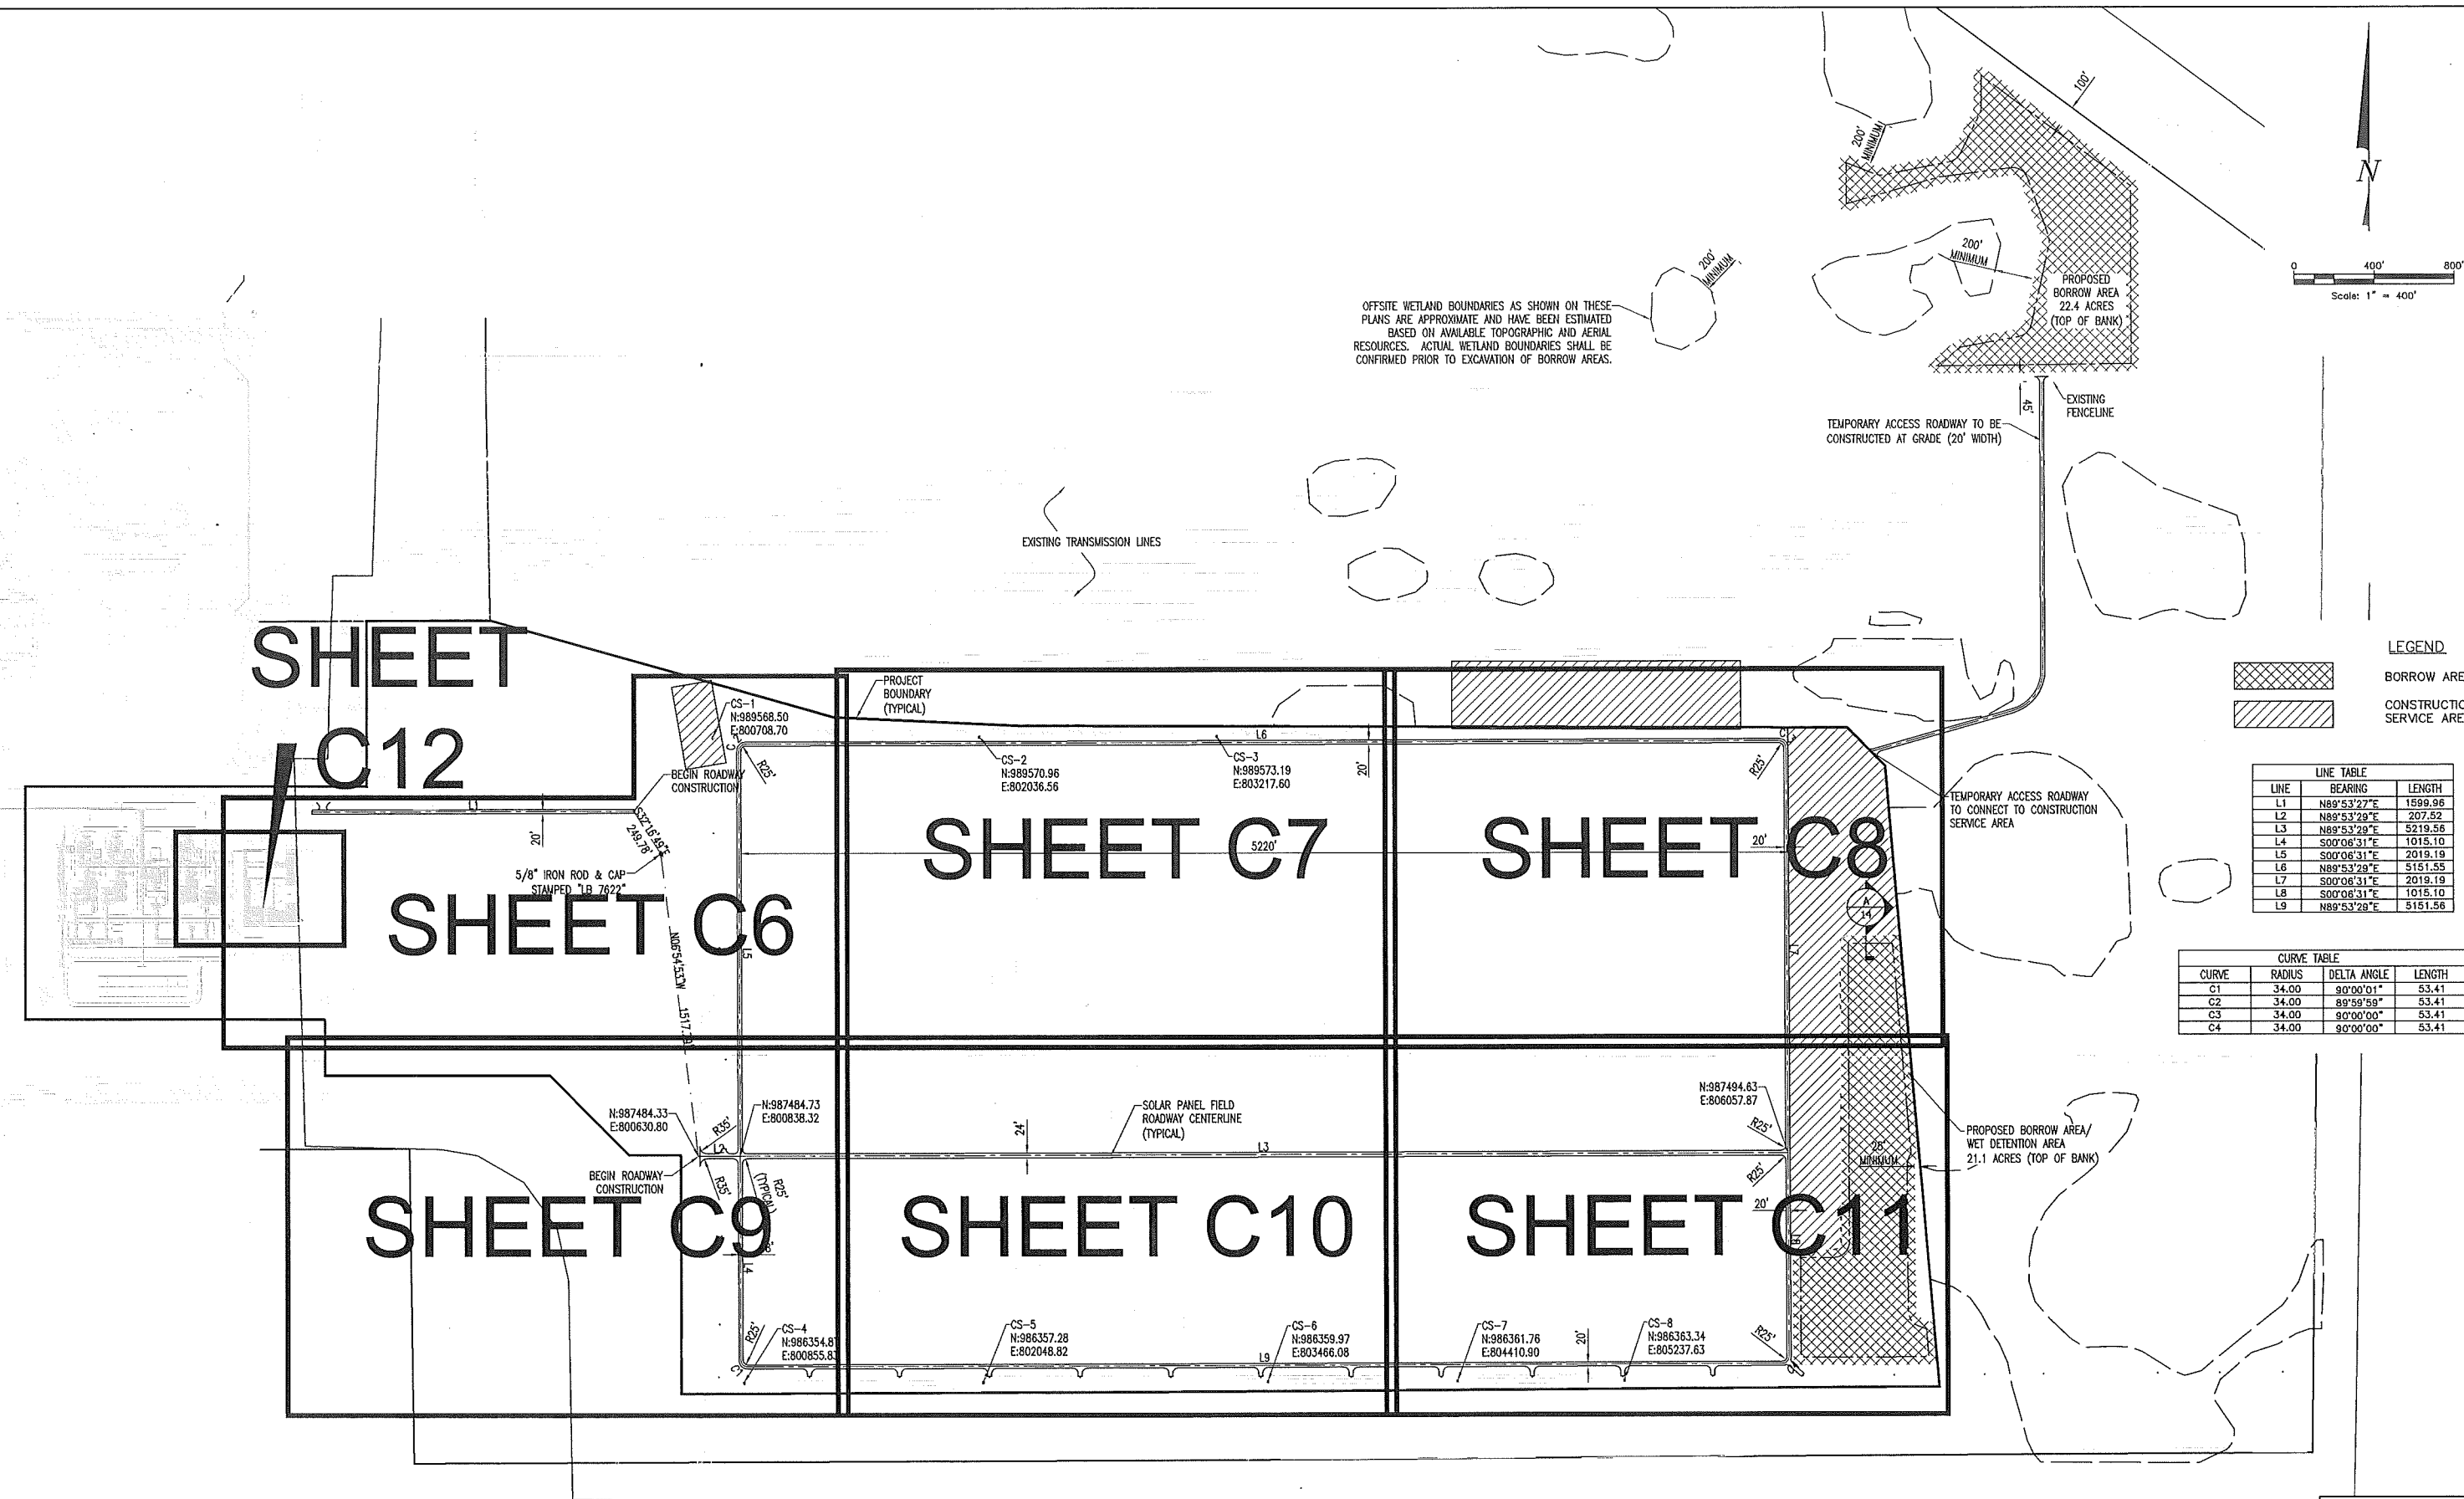

OFFSITE WETLAND BOUNDARIES AS SHOWN ON THESE PLANS ARE APPROXIMATE AND HAVE BEEN ESTIMATED BASED ON AVAILABLE TOPOGRAPHIC AND AERIAL RESOURCES. ACTUAL WETLAND BOUNDARIES SHALL BE CONFIRMED PRIOR TO EXCAVATION OF BORROW AREAS.

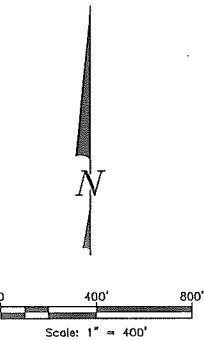

LEGEND

- BORROW AREA
- CONSTRUCTION SERVICE AREA

LINE TABLE		
LINE	BEARING	LENGTH
L1	N89°53'27"E	1599.96
L2	N89°53'29"E	207.52
L3	N89°53'29"E	5219.56
L4	S00°06'31"E	1015.10
L5	S00°06'31"E	2019.19
L6	N89°53'29"E	5151.55
L7	S00°06'31"E	2019.19
L8	S00°06'31"E	1015.10
L9	N89°53'29"E	5151.56

CURVE TABLE			
CURVE	RADIUS	DELTA ANGLE	LENGTH
C1	34.00	90°00'01"	53.41
C2	34.00	88°58'58"	53.41
C3	34.00	90°00'00"	53.41
C4	34.00	90°00'00"	53.41

BOYLE

BOYLE ENGINEERING
421 N.W. 3rd Street
Okeechobee, Florida 34972
T 863-763-8999 F 863-763-6692
FL Engineering Business No. EB-2005
www.boyle.aecom.com

CALL 48 HOURS BEFORE
YOU DIG IN FLORIDA
1-800-432-4770
IT'S THE LAW!
SUNSHINE STATE ONE CALL
OF FLORIDA, INC.

A		ER		NO		DATE		ISSUED FOR PERMITTING		REVISION		BY		CH		COR		APP	

DATE

DR RR ER MM
CH MM COR
APPROVED

FLORIDA POWER & LIGHT
THE MARTIN SOLAR
ENERGY CENTER
PROJECT KEY &
ROADWAY ALIGNMENT SHEET

SHEET
17038-C3
OF
17038-C17

REV
NO

MARCOS MONTES DE OCA
No. 63997
BOYLE ENGINEERING CORP. No. 2005
421 NW 3RD STREET
OKEECHOBEE, FL 34972
ENGINEER'S SEAL



BOYLE ENGINEERING
421 NW 3rd Street
Okeechobee, Florida 34972
T 863-763-8999 F 863-763-6692
FL Engineering Business No. EB-2005
www.boyle.aecom.com

CALL 48 HOURS BEFORE
YOU DIG IN FLORIDA
1-800-432-4770
IT'S THE LAW!
SUNSHINE STATE ONE CALL
OF FLORIDA, INC.

ISSUED FOR PERMITTING			REVISION			BY CH COR APP		
ER	NO	DATE						
A								


DATE				APPROVED			
				DR	RR	ER	MM
				CH	MM	COR	

FLORIDA POWER & LIGHT
THE MARTIN SOLAR
ENERGY CENTER
CLEARING AND GRUBBING
& EROSION CONTROL SHEET

SHEET
17038-C4
OF
17038-C17

REV
NO

MARCOS MONTE DE OCA
No. 63897
BOYLE ENGINEERING CORP. No. 2005
421 NW 3RD STREET
OKEECHOBEE, FL 34972
ENGINEER'S SEAL

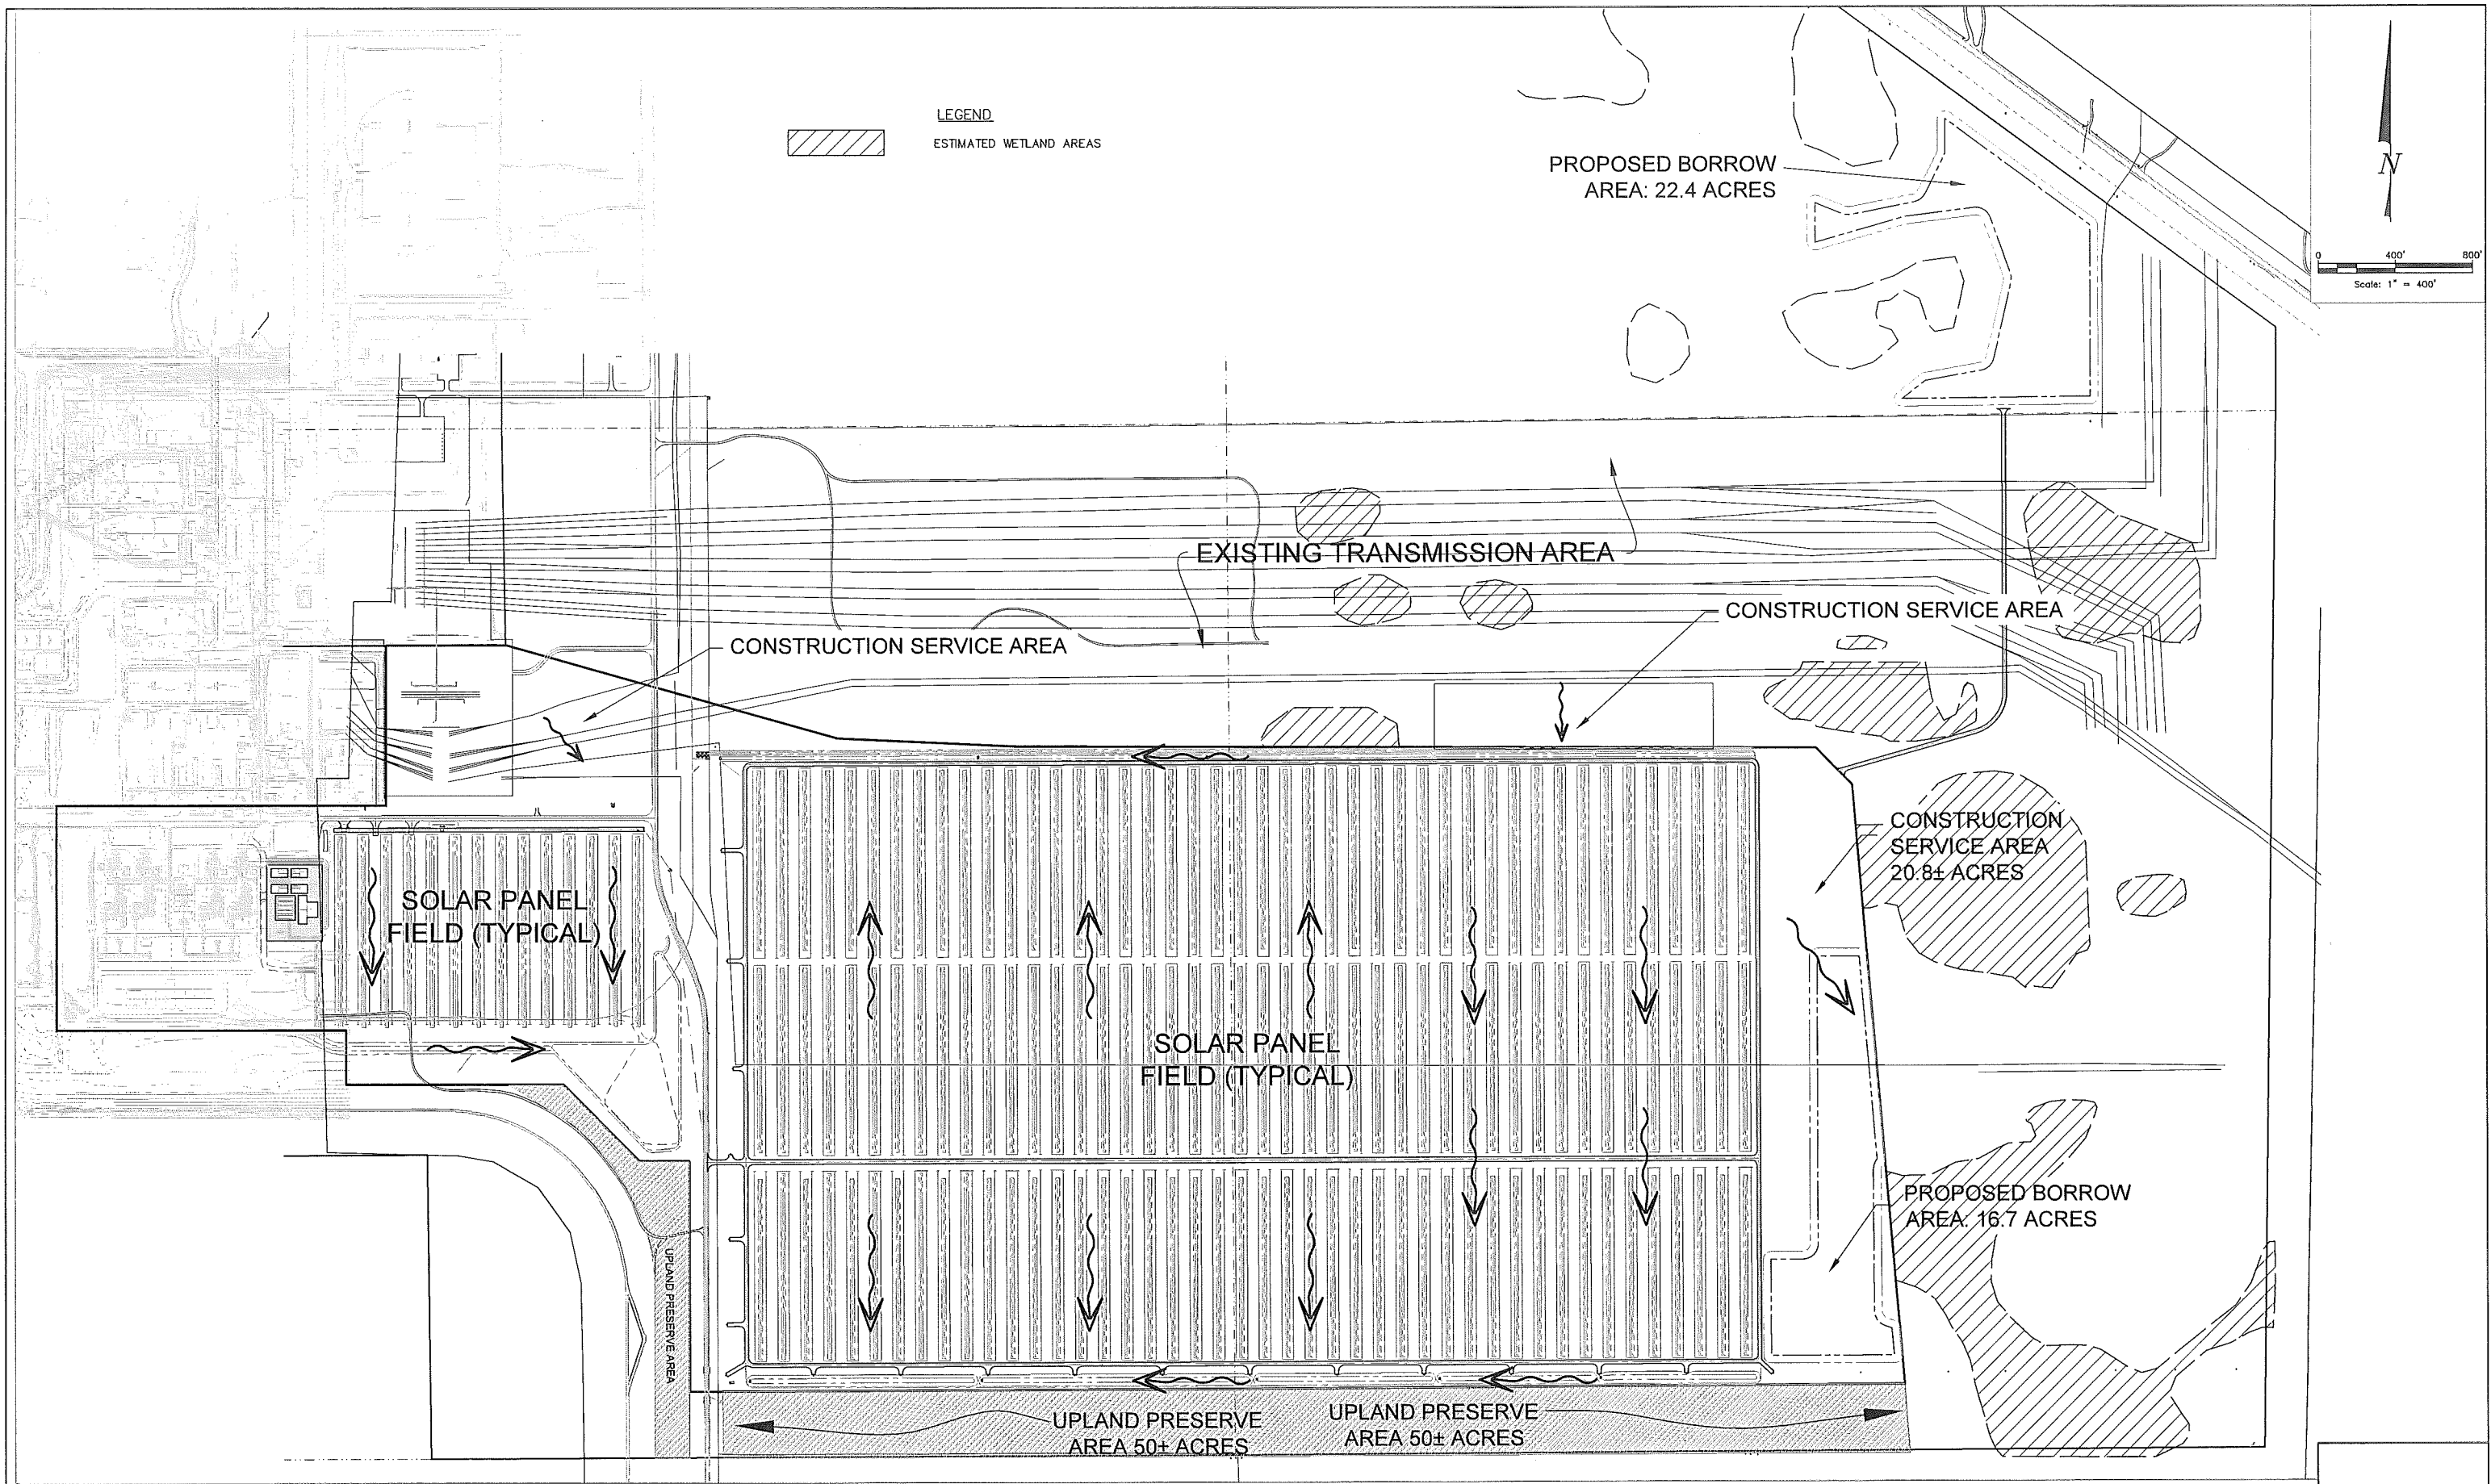

BOYLE ENGINEERING
421 N.W. 3rd Street
Okeechobee, Florida 34972
T 863-763-8809 F 863-763-6692
FL Engineering Business No. EB-2005
www.boyle.oecom.com

CALL 48 HOURS BEFORE
YOU DIG IN FLORIDA
1-800-432-4770
IT'S THE LAW!
SUNSHINE STATE ONE CALL
OF FLORIDA, INC.

A		ISSUED FOR PERMITTING		REVISION		BY		CH		COR/APP	
ER	IND	DATE									

DATE							
DR	RR	ER	MM				
CH	MM	COR					
APPROVED							

FLORIDA POWER & LIGHT
THE MARTIN SOLAR
ENERGY CENTER
CONSTRUCTION DRAINAGE PLAN

SHEET
17038-C5
OF
17038-C18

REV
NO

MARCOS MONTES DE OCA
No. 63897
BOYLE ENGINEERING CORP. No. 2005
421 NW 3RD STREET
OKEECHOBEE, FL 34972
ENGINEER'S SEAL

LEGEND



- PROPOSED ROADWAYS
- DETENTION/ DITCH AREA TO BE FILLED
- UPLAND PRESERVE AREA
- DRIVEWAY REMOVAL
- PROPOSED COLLECTOR LOOP WITH PYLONS (BY OTHERS)
- PROPOSED DRIVE PYLON (BY OTHERS)
- CENTERLINE OF PROPOSED ROADS
- PROPOSED TOE OF SLOPE
- PROPOSED TOP OF BANK
- PROPOSED GRADE
- PROPOSED FLOW ARROW
- PROPOSED BASIN DIVIDE
- EXISTING TOP-OF-BANK
- EXISTING FENCE
- EXISTING GRADE

NOTES:

- SOLAR PANEL FIELD & DETAILS, EQUIPMENT AND PIPING TO BE DESIGNED BY OTHERS
- ELEVATIONS ARE REFERENCED TO NORTH AMERICAN VERTICAL DATUM OF 1988 (NAVD-88)

WEST AREA LAND USE			
	EXISTING	PROPOSED	PREVIOUSLY PERMITTED
IMPERVIOUS	96.20 AC.	116.20 AC.	116.60 AC.
PERVIOUS	119.60 AC.	99.60 AC.	99.20 AC.
TOTAL	215.80 AC.	215.80 AC.	215.80 AC.
PERCENT IMPERVIOUS	44.5	53.8	54.00
DRY DETENTION (WITHIN PROJECT AREA)	6.82	7.10	---

CALL 48 HOURS BEFORE YOU DIG IN FLORIDA
1-800-432-4770
IT'S THE LAW!
SUNSHINE STATE ONE CALL OF FLORIDA, INC.

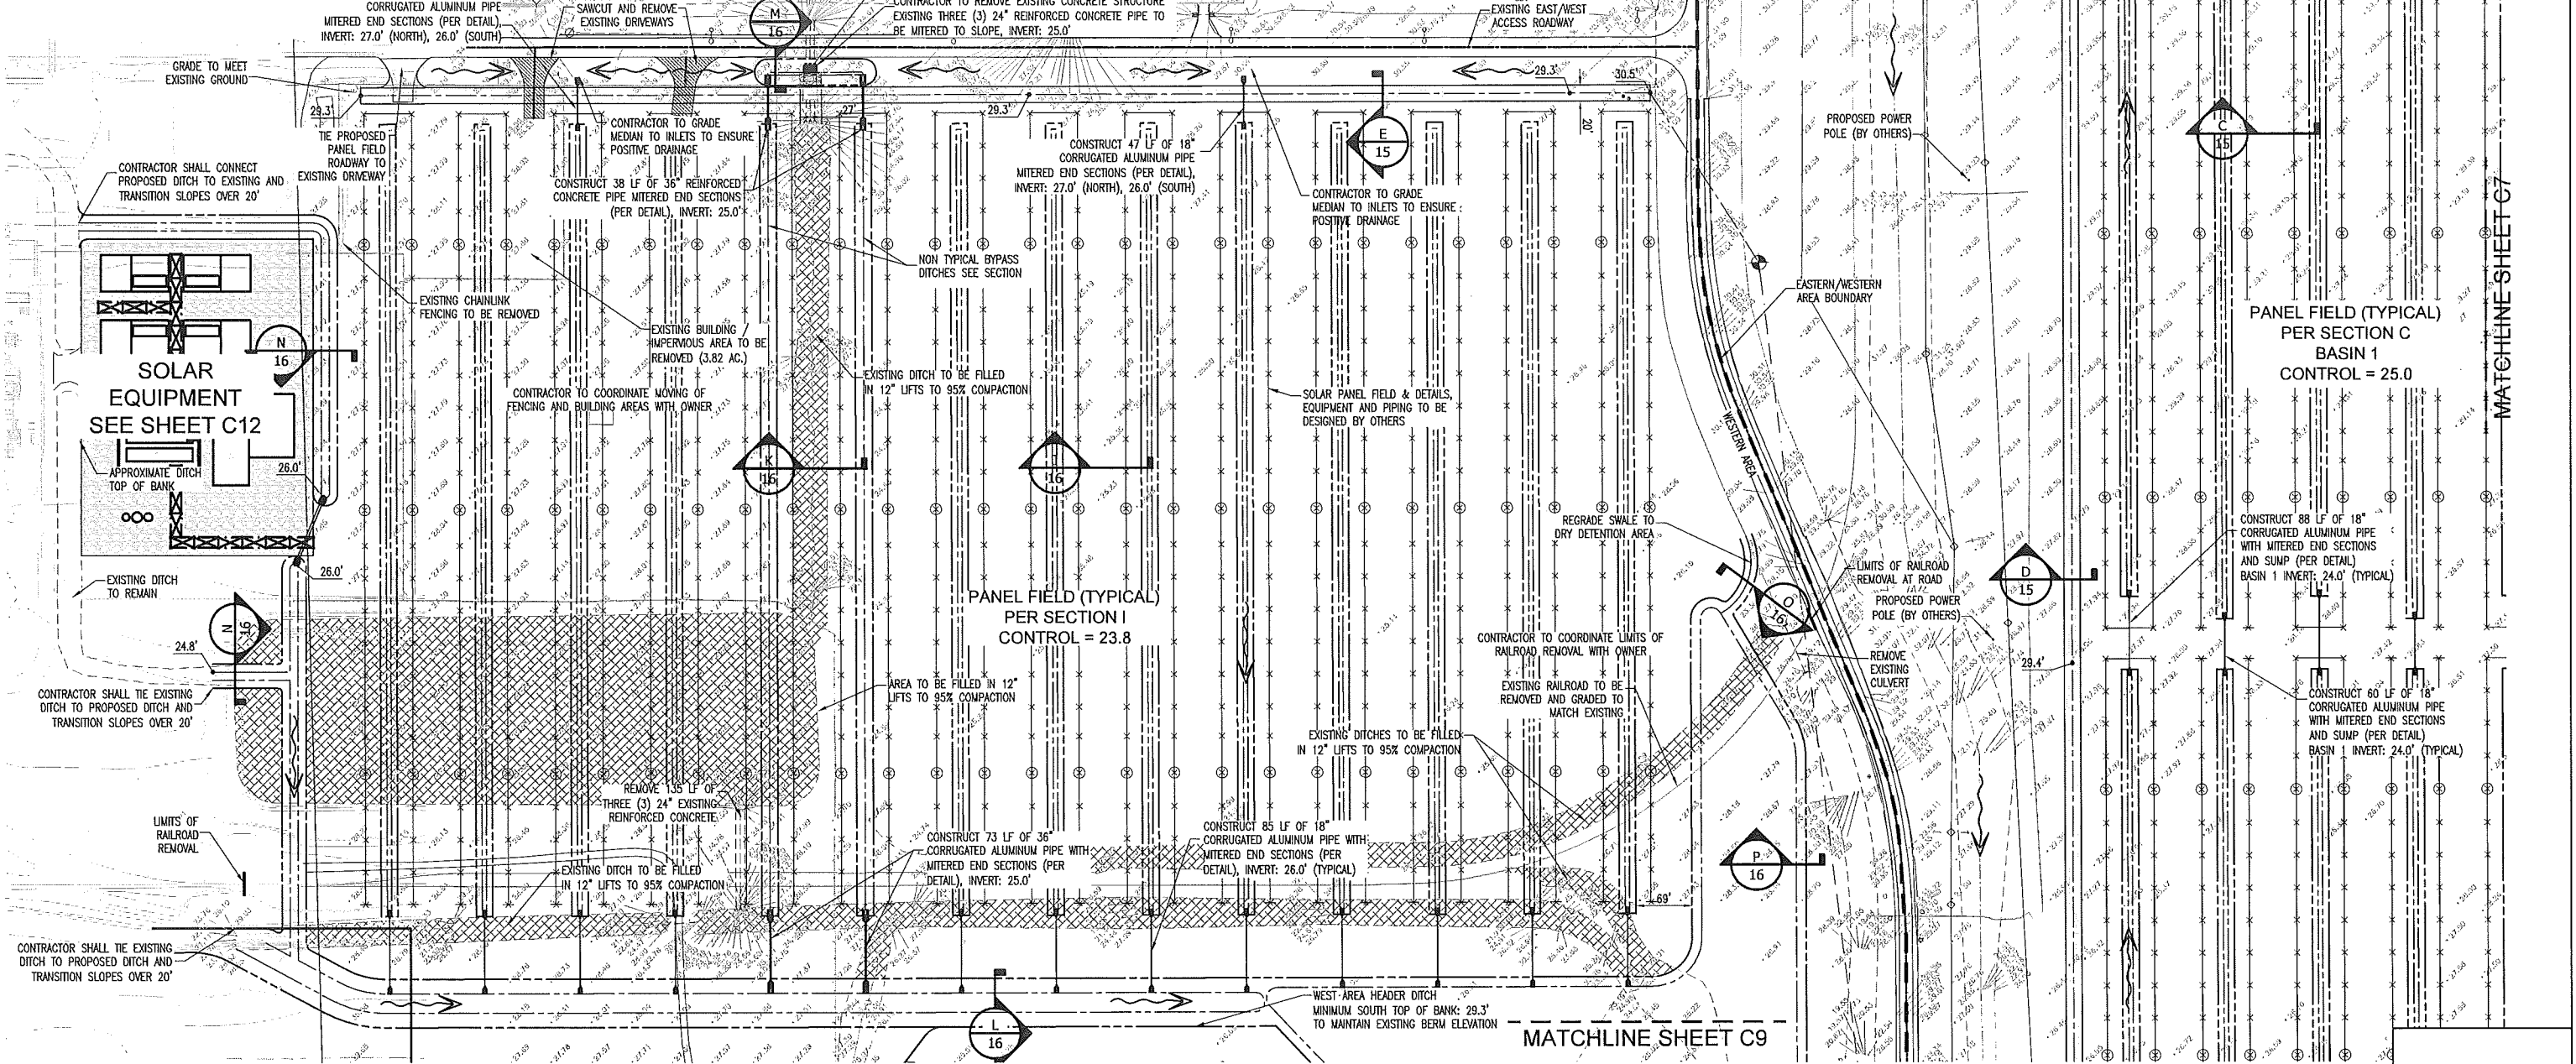 



BOYLE ENGINEERING
421 NW 3rd Street
Okeechobee, Florida 34972
T 863-763-8999 F 863-763-6692
FL Engineering Business No. EB-2005
www.boyle-ecom.com

DATE		DR		RR		ER		MM	
CH		MM		COR		APPROVED			
A		ER		NO		DATE		ISSUED FOR PERMITTING	
BY		CH		COR		APP		REVISION	

FLORIDA POWER & LIGHT
THE MARTIN SOLAR
ENERGY CENTER
PAVING, GRADING, & DRAINAGE PLAN

SHEET
17038-C6
OF
17038-C17

REV NO
MARCO SANTOS DE OCA
No. 63997
BOYLE ENGINEERING CORP. No. 2005
421 NW 3RD STREET
OKEECHOBEE, FL 34972
ENGINEER'S SEAL

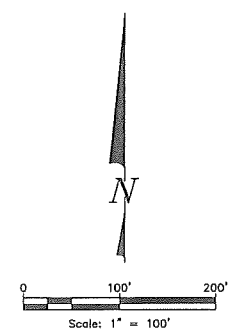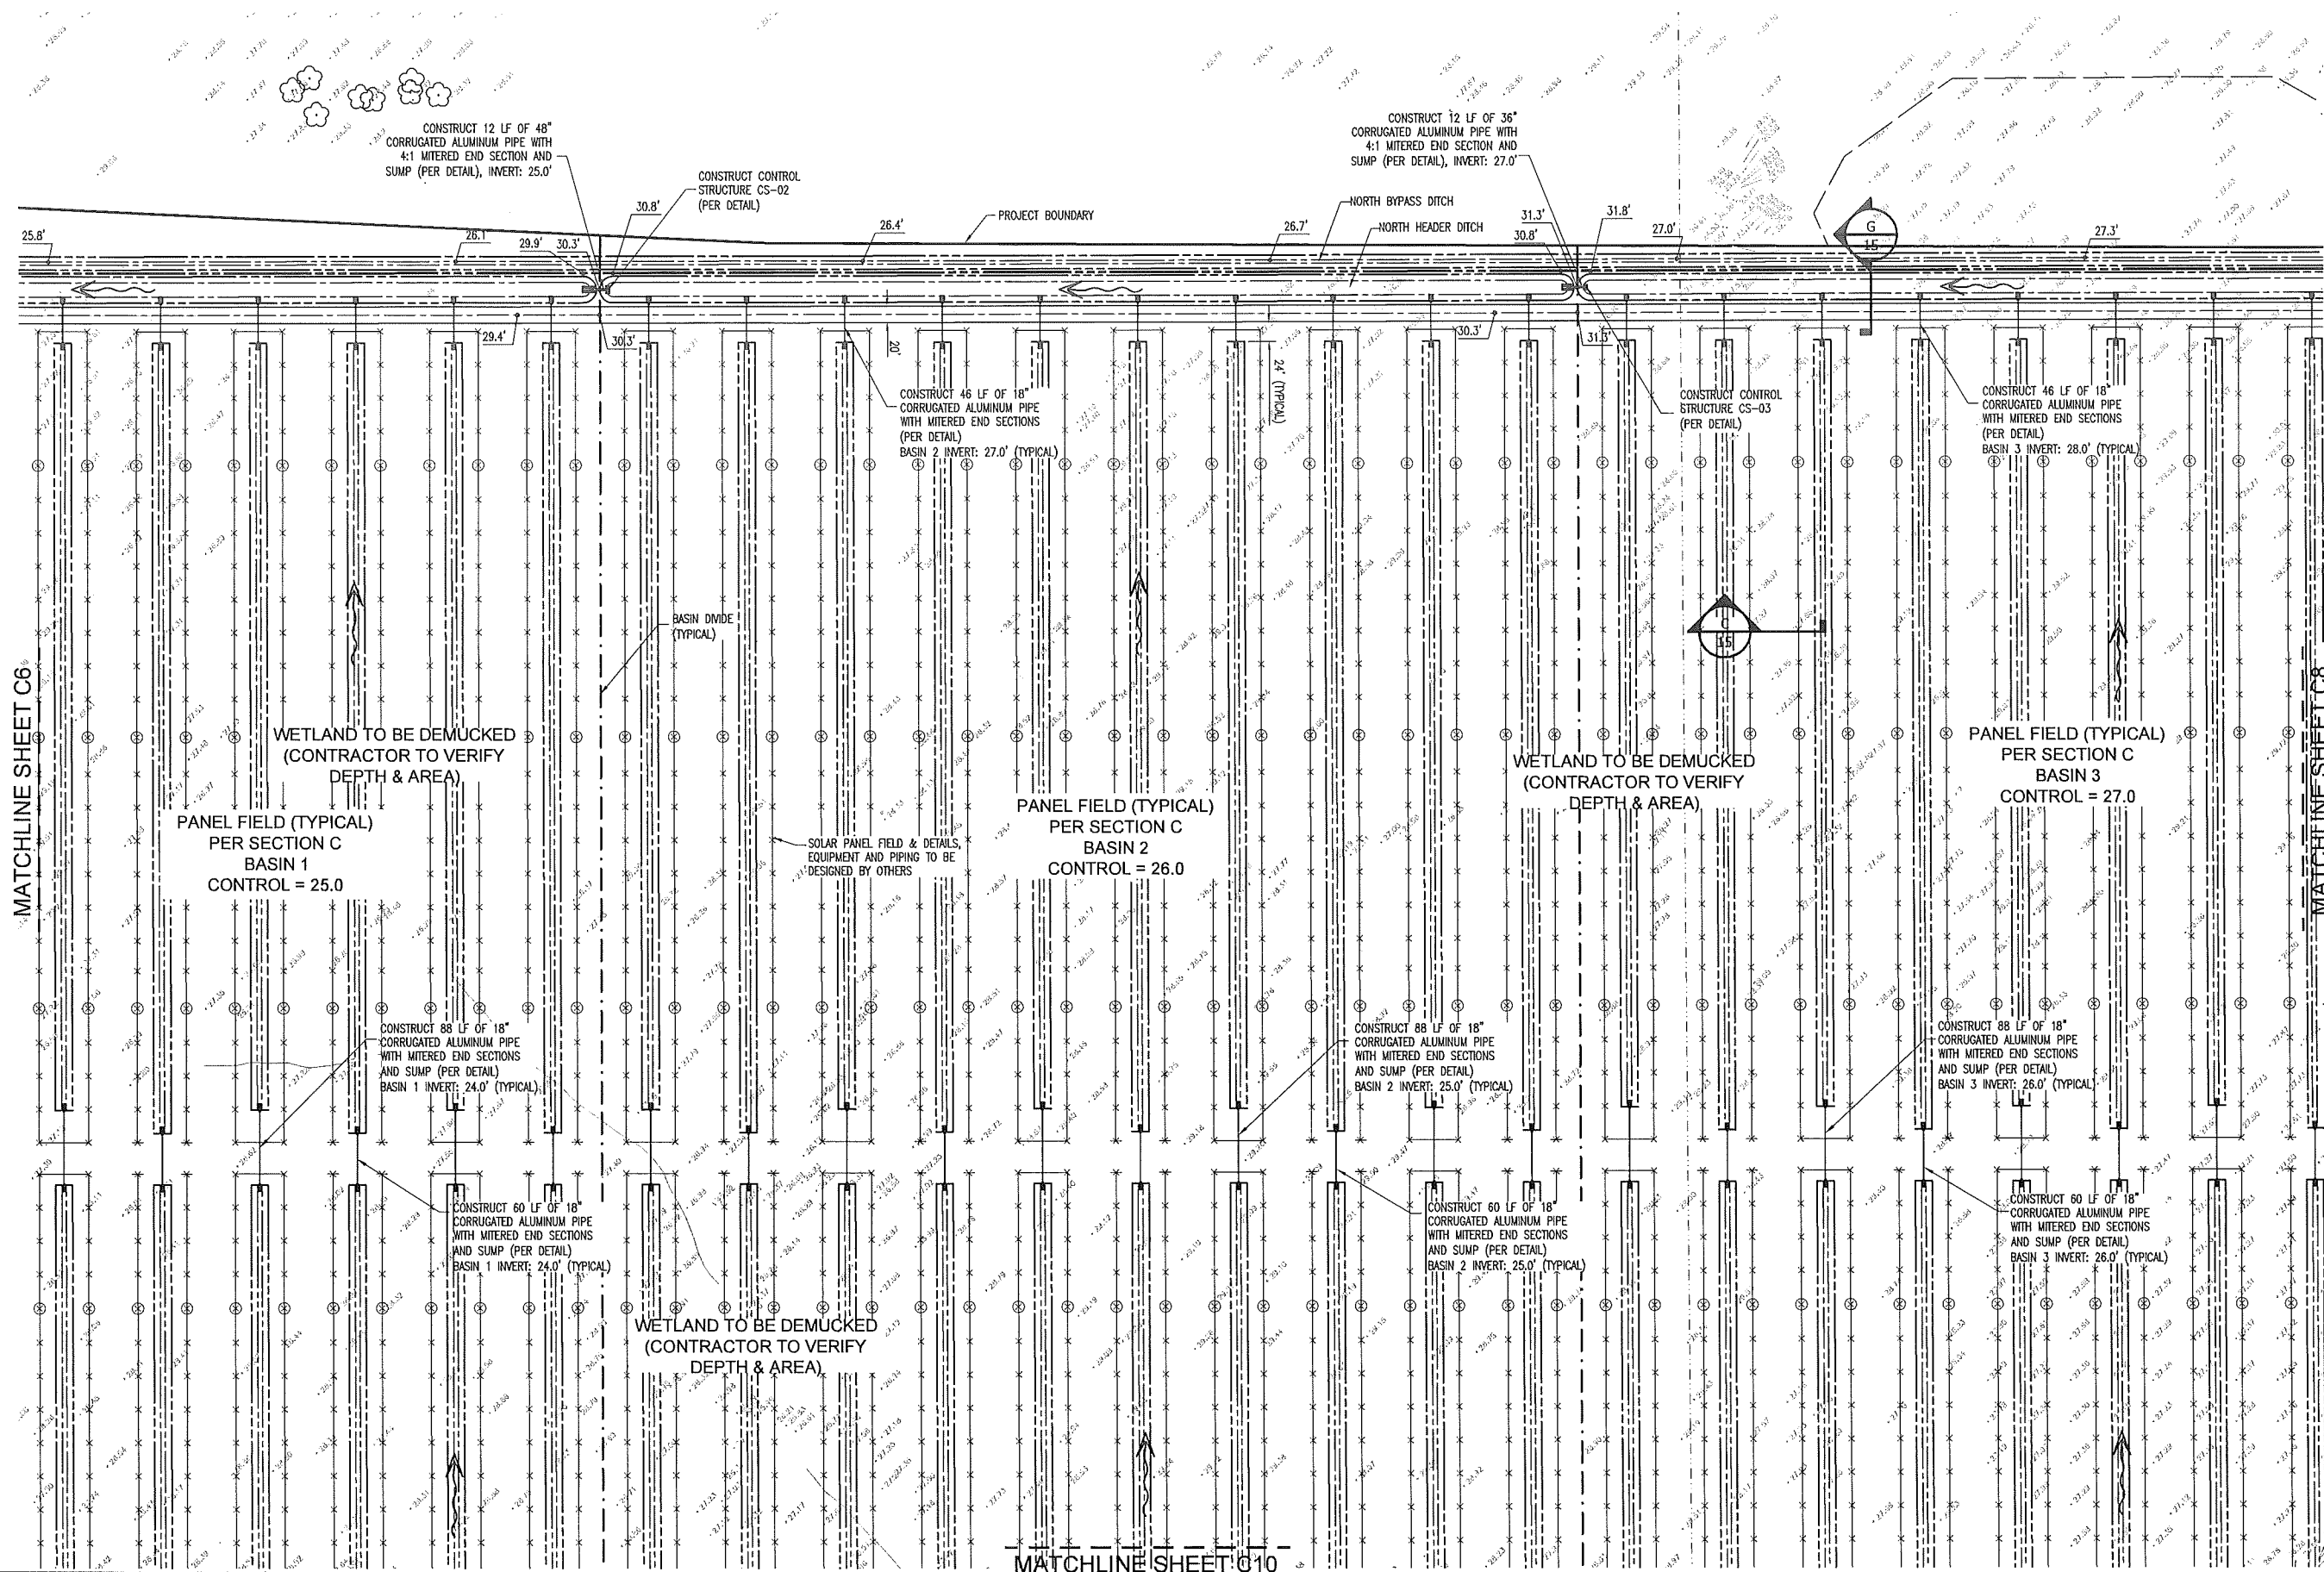

LEGEND

- PROPOSED ROADWAYS
- DETENTION/ DITCH AREA TO BE FILLED
- UPLAND PRESERVE AREA
- DRIVEWAY REMOVAL
- PROPOSED COLLECTOR LOOP WITH PYLONS (BY OTHERS)
- PROPOSED DRIVE PYLON (BY OTHERS)
- CENTERLINE OF PROPOSED ROADS
- PROPOSED TOE OF SLOPE
- PROPOSED TOP OF BANK
- PROPOSED GRADE
- PROPOSED FLOW ARROW
- PROPOSED BASIN DIVIDE
- EXISTING TOP-OF-BANK
- EXISTING FENCE
- EXISTING GRADE

NOTES:

- SOLAR PANEL FIELD & DETAILS, EQUIPMENT AND PIPING TO BE DESIGNED BY OTHERS
- ELEVATIONS ARE REFERENCED TO NORTH AMERICAN VERTICAL DATUM OF 1988 (NAVD-88)

CALL 48 HOURS BEFORE YOU DIG IN FLORIDA
1-800-432-4770
IT'S THE LAW
SUNSHINE STATE ONE CALL OF FLORIDA, INC.

BOYLE ENGINEERING
421 N.W. 3rd Street
Okeechobee, Florida 34972
T 863-763-8999 F 863-763-8692
FL Engineering Business No. EB-2005
www.boyle.com


A		ISSUED FOR PERMITTING		REVISION		BY		CH		COR/APP	
ER	NO	DATE									

DATE				DR				ER			
				CH				COR			
				APPROVED							

FLORIDA POWER & LIGHT
THE MARTIN SOLAR
ENERGY CENTER
PAVING, GRADING, & DRAINAGE PLAN

SHEET
17038-C7
OF
17038-C17

REV NO
MARCOS MONTES DE OCA
No. 63997
BOYLE ENGINEERING CORP. No. 2005
421 NW 3RD STREET
OKEECHOBEE, FL 34972
ENGINEER'S SEAL

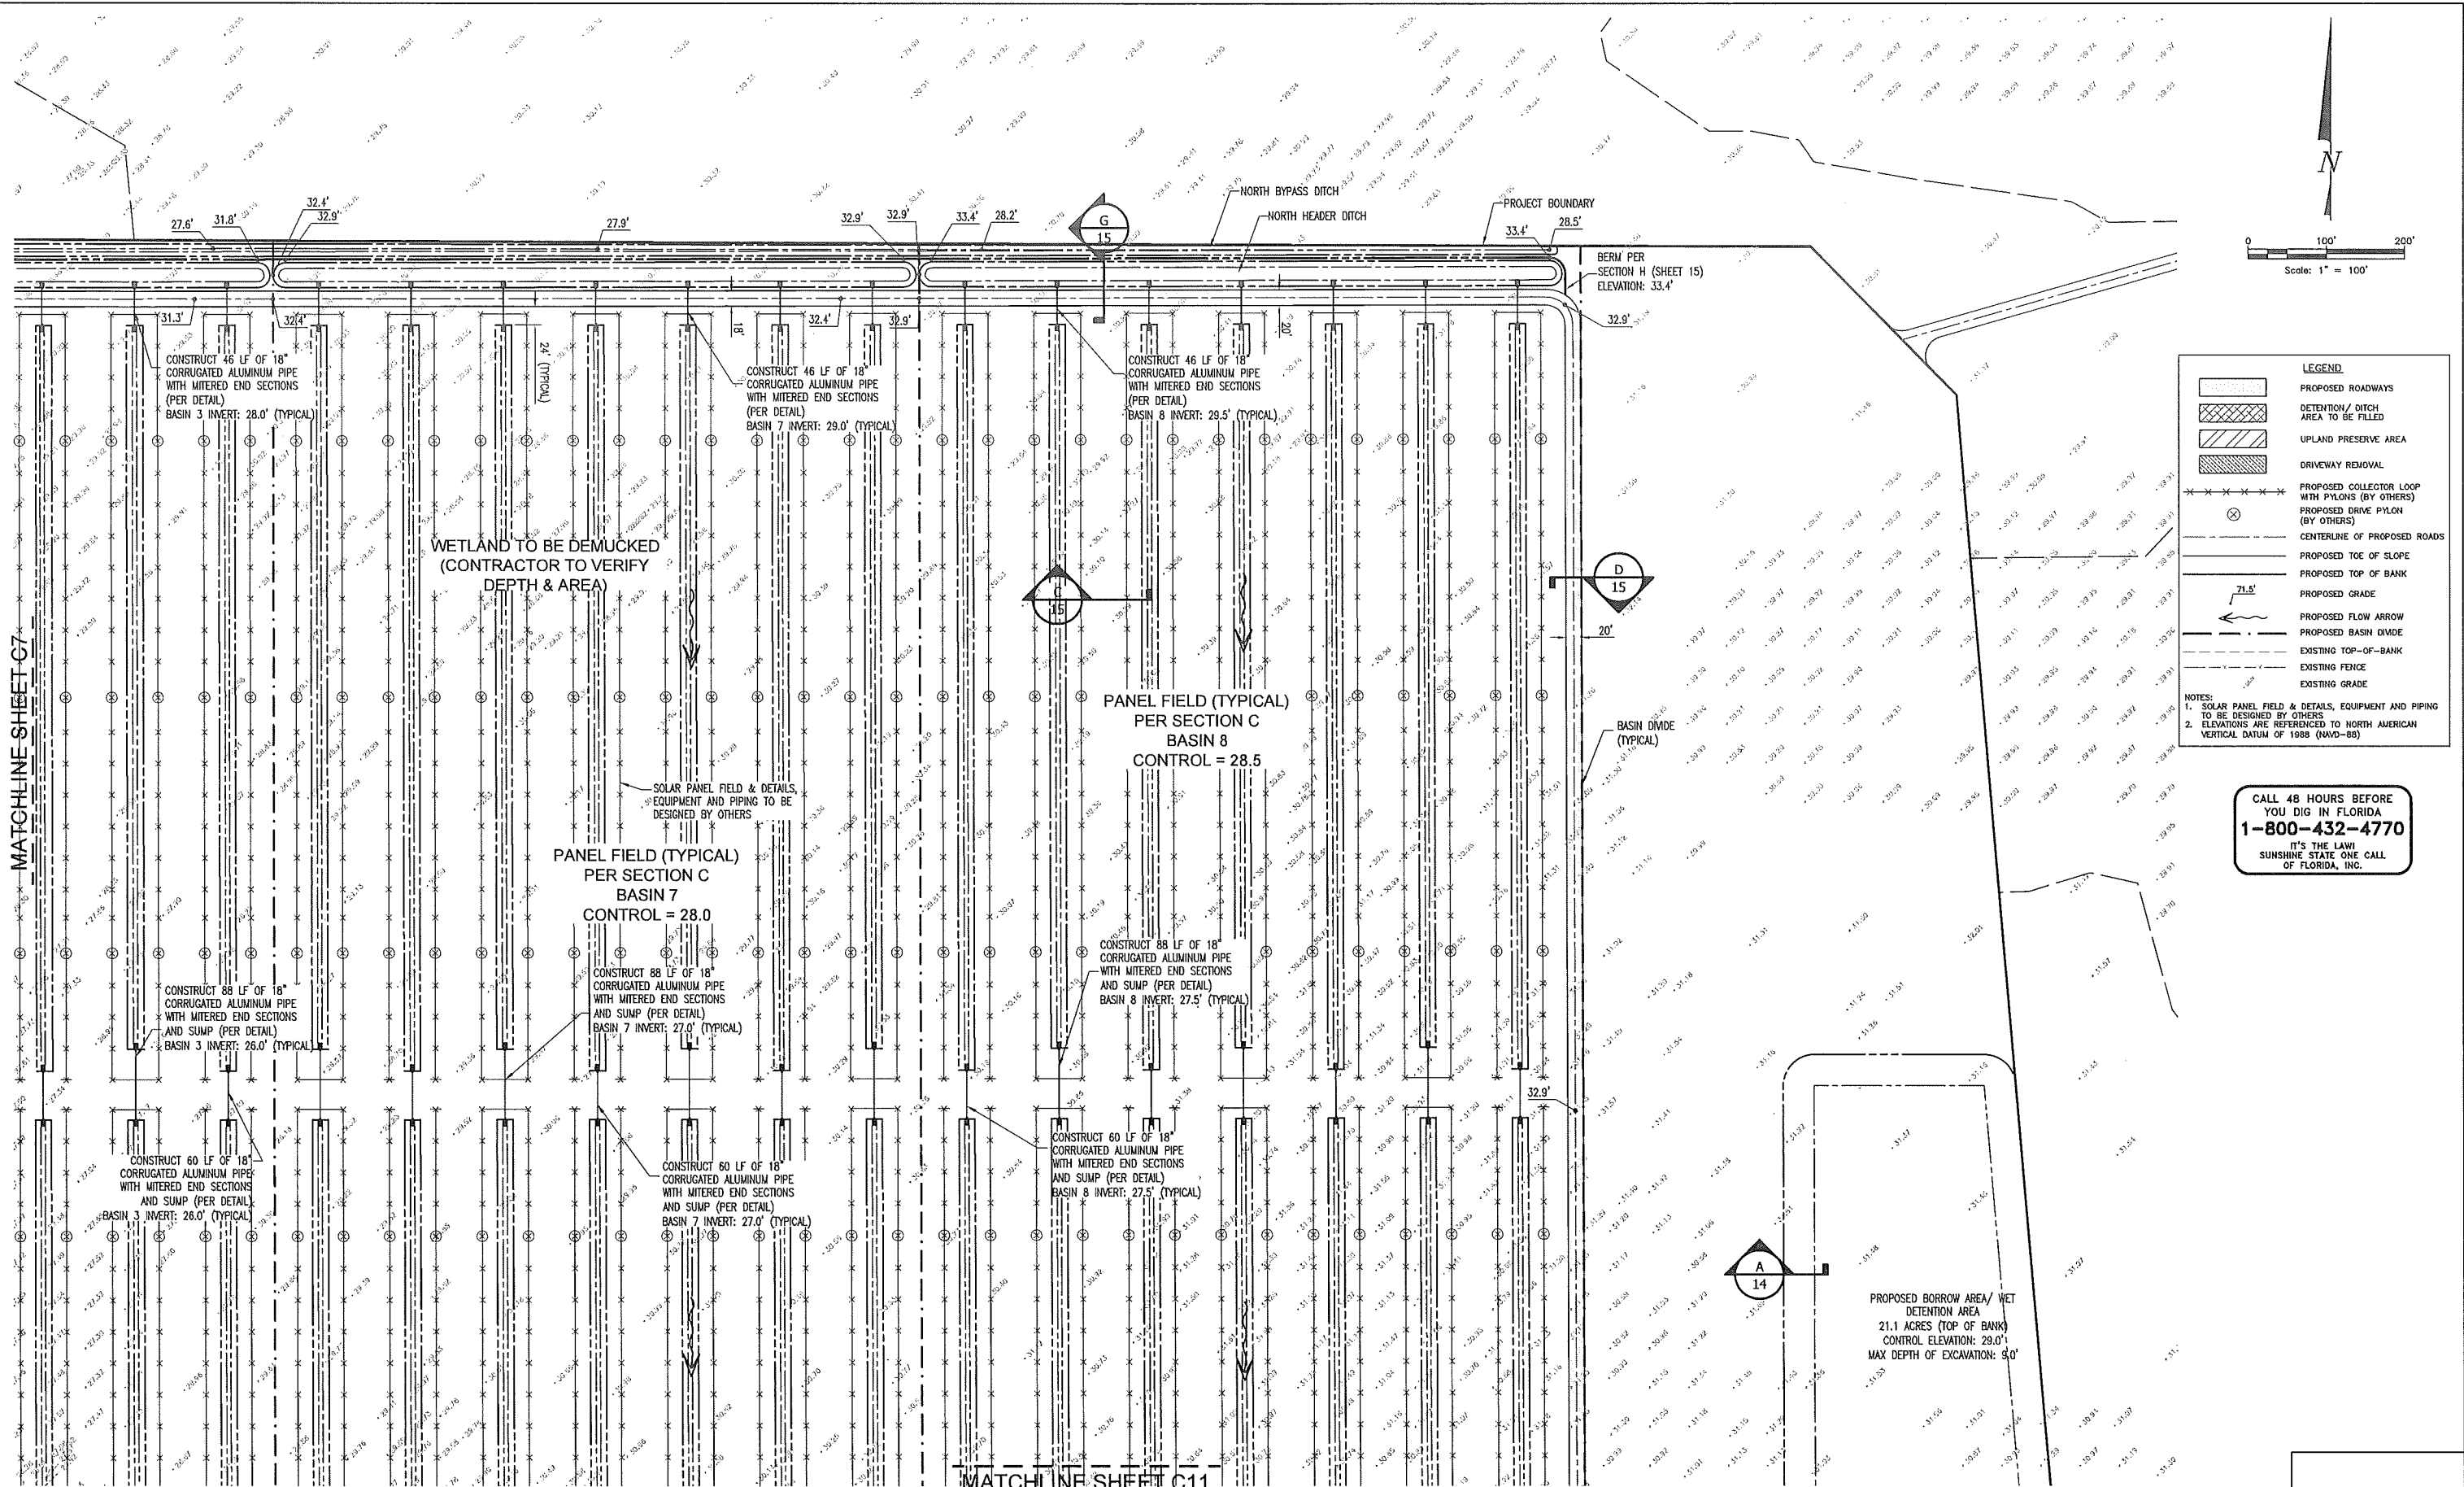

LEGEND

- PROPOSED ROADWAYS
- DETENTION/ DITCH AREA TO BE FILLED
- UPLAND PRESERVE AREA
- DRIVEWAY REMOVAL
- PROPOSED COLLECTOR LOOP WITH PLYONS (BY OTHERS)
- PROPOSED DRIVE PLYON (BY OTHERS)
- CENTERLINE OF PROPOSED ROADS
- PROPOSED TOE OF SLOPE
- PROPOSED TOP OF BANK
- PROPOSED GRADE
- PROPOSED FLOW ARROW
- PROPOSED BASIN DIVIDE
- EXISTING TOP-OF-BANK
- EXISTING FENCE
- EXISTING GRADE

NOTES:

- SOLAR PANEL FIELD & DETAILS, EQUIPMENT AND PIPING TO BE DESIGNED BY OTHERS
- ELEVATIONS ARE REFERENCED TO NORTH AMERICAN VERTICAL DATUM OF 1988 (NAVD-88)

CALL 48 HOURS BEFORE YOU DIG IN FLORIDA
1-800-432-4770
IT'S THE LAW
SUNSHINE STATE ONE CALL OF FLORIDA, INC.

BOYLE ENGINEERING
421 N.W. 3rd Street
Okeechobee, Florida 34972
T 863-763-8999 F 863-763-6892
FL Engineering Business No. EB-2005
www.boylesecom.com

A		ER		NO		DATE		ISSUED FOR PERMITTING		REVISION		BY		CH		COR/APP		DATE	
ER		NO		DATE		ISSUED FOR PERMITTING		REVISION		BY		CH		COR/APP		DATE		DATE	





DR	RR	ER	MM
CH	MM	COR	
APPROVED			

FLORIDA POWER & LIGHT
THE MARTIN SOLAR
ENERGY CENTER
PAVING, GRADING, & DRAINAGE PLAN

SHEET
17038-C8
OF
17038-C17

REV NO

MARCOS MONIES DE OCA
No. 63897
BOYLE ENGINEERING CORP. No. 2005
421 NW 3RD STREET
OKEECHOBEE, FL 34972
ENGINEER'S SEAL

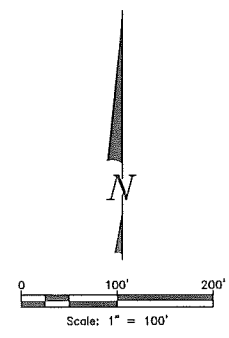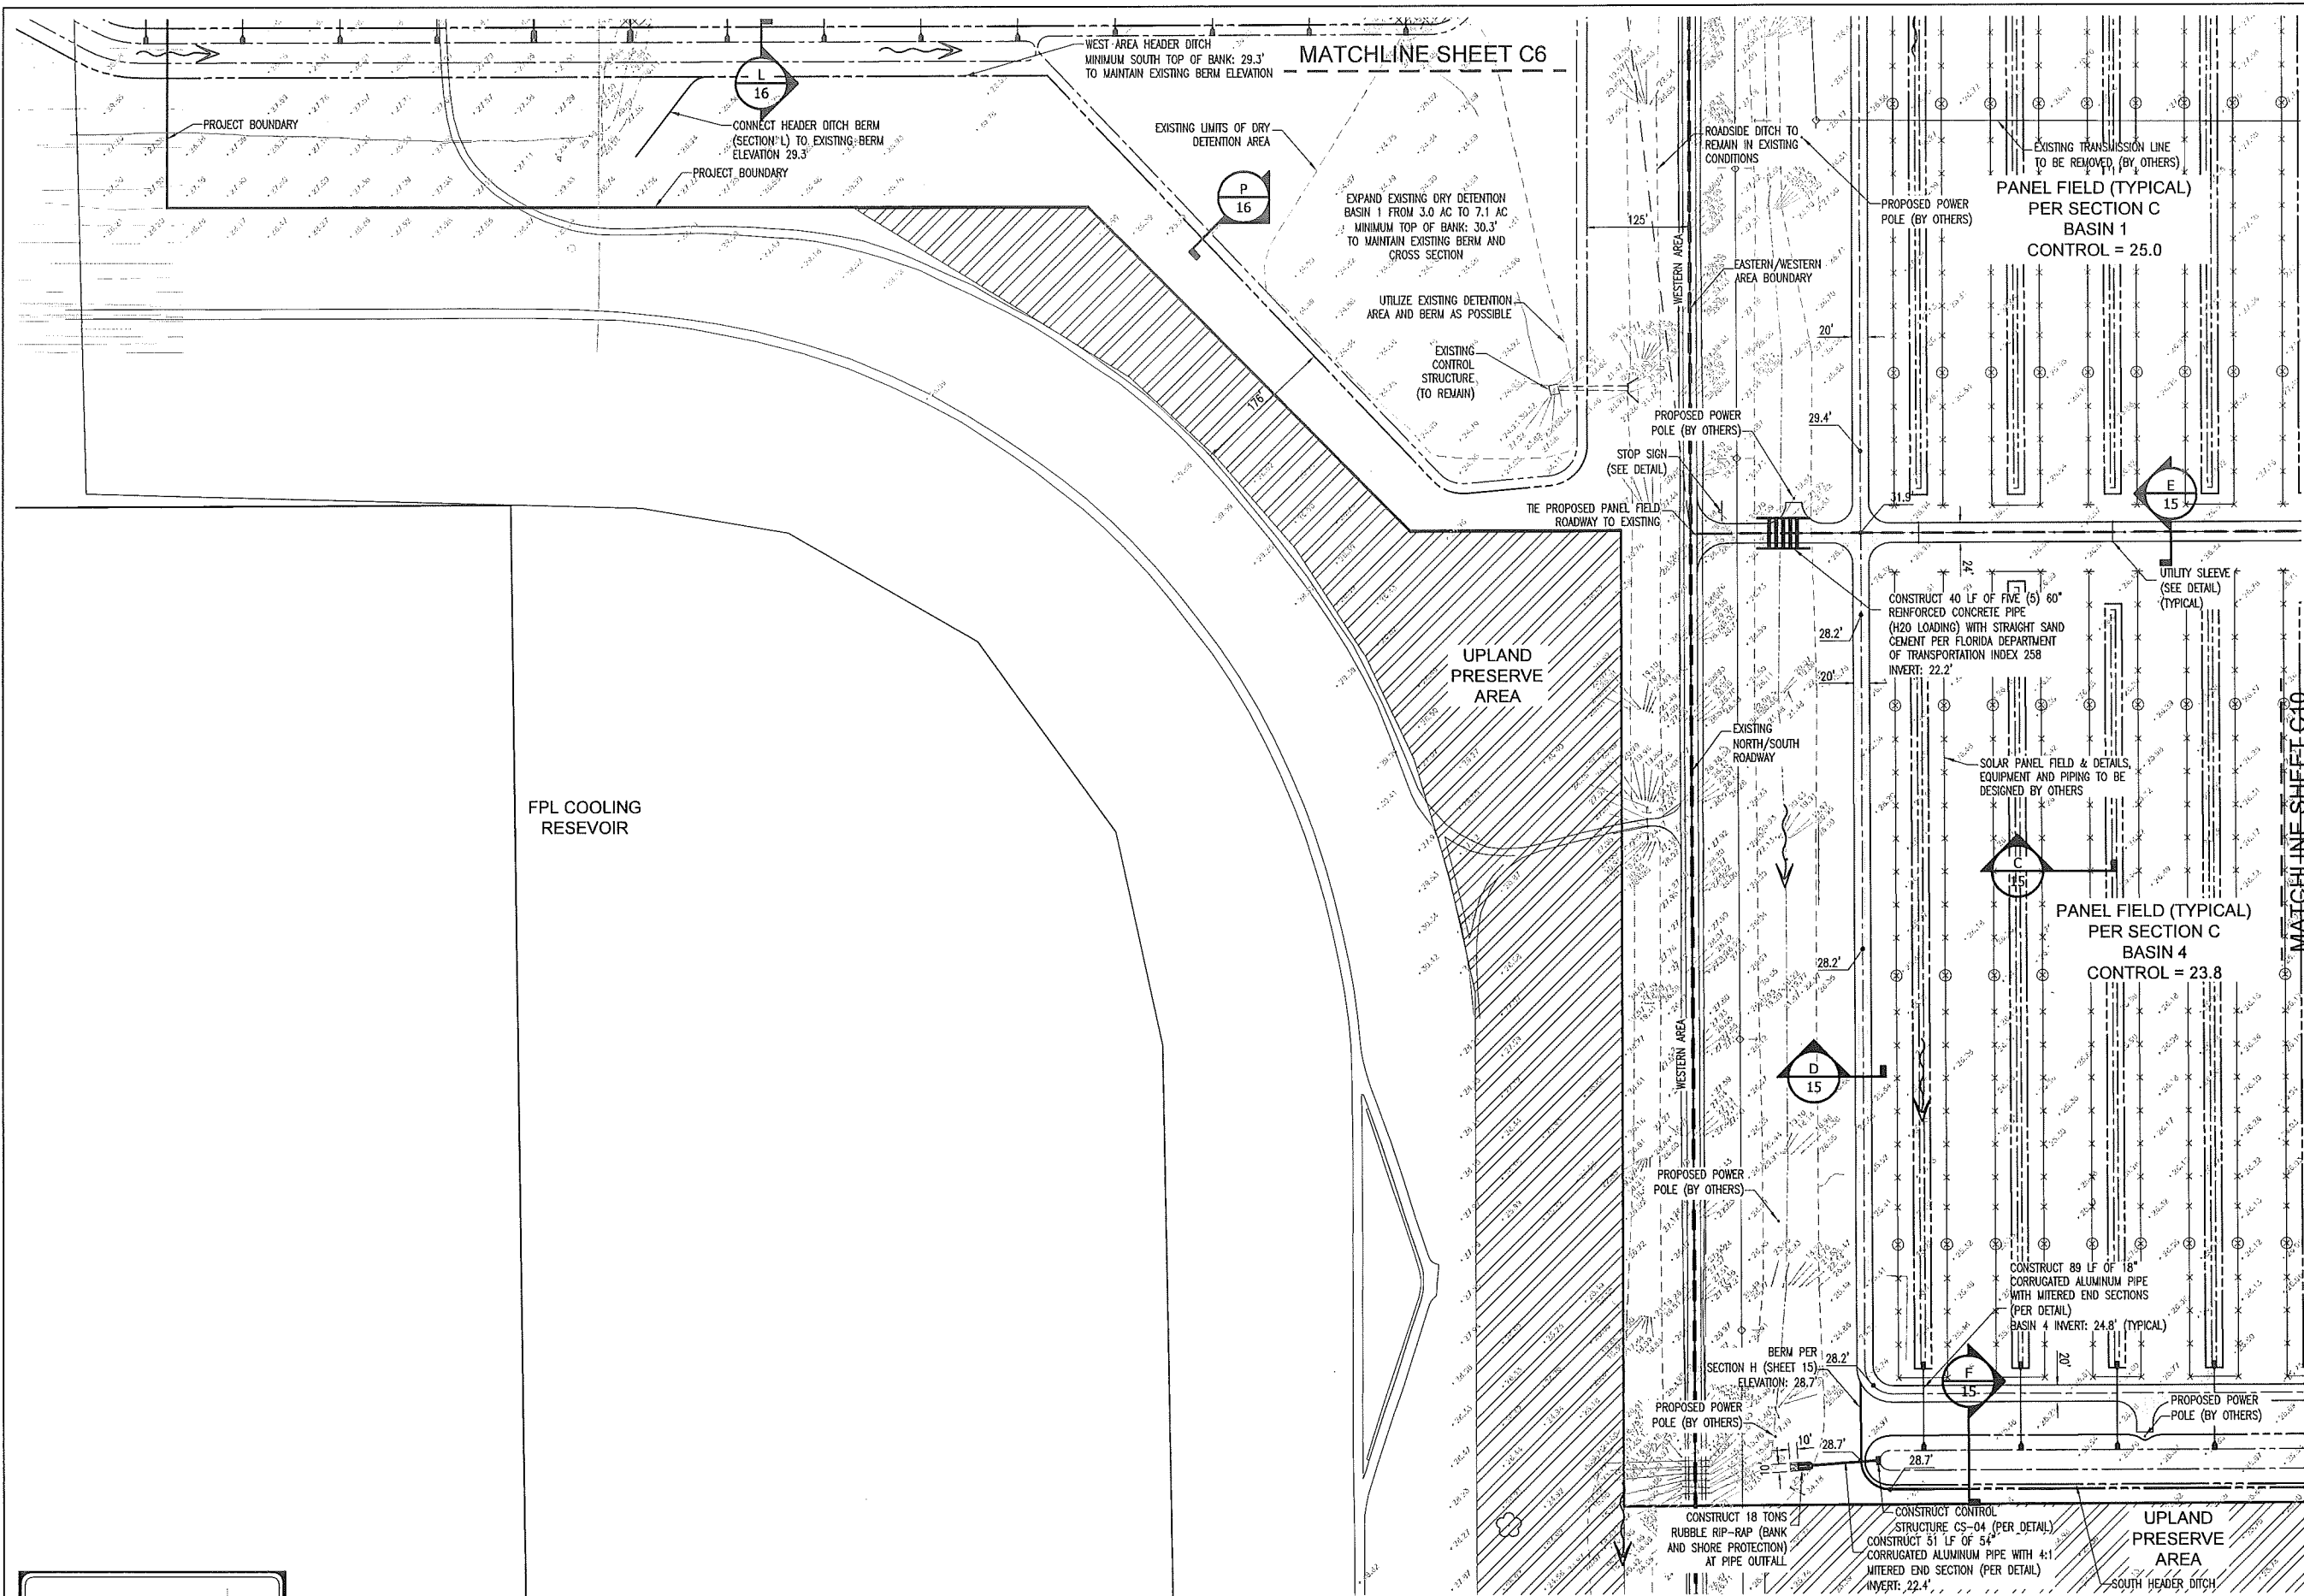

LEGEND

- PROPOSED ROADWAYS
- DETENTION/ DITCH AREA TO BE FILLED
- UPLAND PRESERVE AREA
- DRIVEWAY REMOVAL
- PROPOSED COLLECTOR LOOP WITH PYLONS (BY OTHERS)
- PROPOSED DRIVE PYLON (BY OTHERS)
- CENTERLINE OF PROPOSED ROADS
- PROPOSED TOE OF SLOPE
- PROPOSED TOP OF BANK
- PROPOSED GRADE
- PROPOSED FLOW ARROW
- PROPOSED BASIN DIVIDE
- EXISTING TOP-OF-BANK
- EXISTING FENCE
- EXISTING GRADE

NOTES:

- SOLAR PANEL FIELD & DETAILS, EQUIPMENT AND PIPING TO BE DESIGNED BY OTHERS
- ELEVATIONS ARE REFERENCED TO NORTH AMERICAN VERTICAL DATUM OF 1988 (NAVD-88)

CALL 48 HOURS BEFORE YOU DIG IN FLORIDA
1-800-432-4770
IT'S THE LAW
SUNSHINE STATE ONE CALL OF FLORIDA, INC.

BOYLE ENGINEERING
421 N.W. 3rd Street
Okeechobee, Florida 34972
T 883-763-8999 F 863-763-6692
FL Engineering Business No. EB-2005
www.boyle.aecom.com

A		ISSUED FOR PERMITTING		BY CH COR APP	
ER	NO	DATE	REVISION		

DATE



DR	RR	ER	MM
CH	MM	COR	
APPROVED			

FLORIDA POWER & LIGHT
THE MARTIN SOLAR
ENERGY CENTER
PAVING, GRADING, & DRAINAGE PLAN

SHEET
17038-C9
OF
17038-C17

REV NO

MARCOS MONTES DE OCA
No. 63997
BOYLE ENGINEERING CORP. No. 2005
421 NW 3RD STREET
OKEECHOBEE, FL 34972
ENGINEER'S SEAL

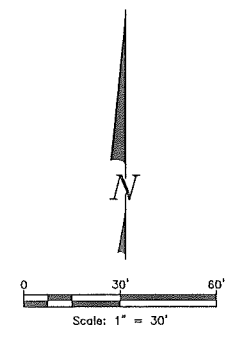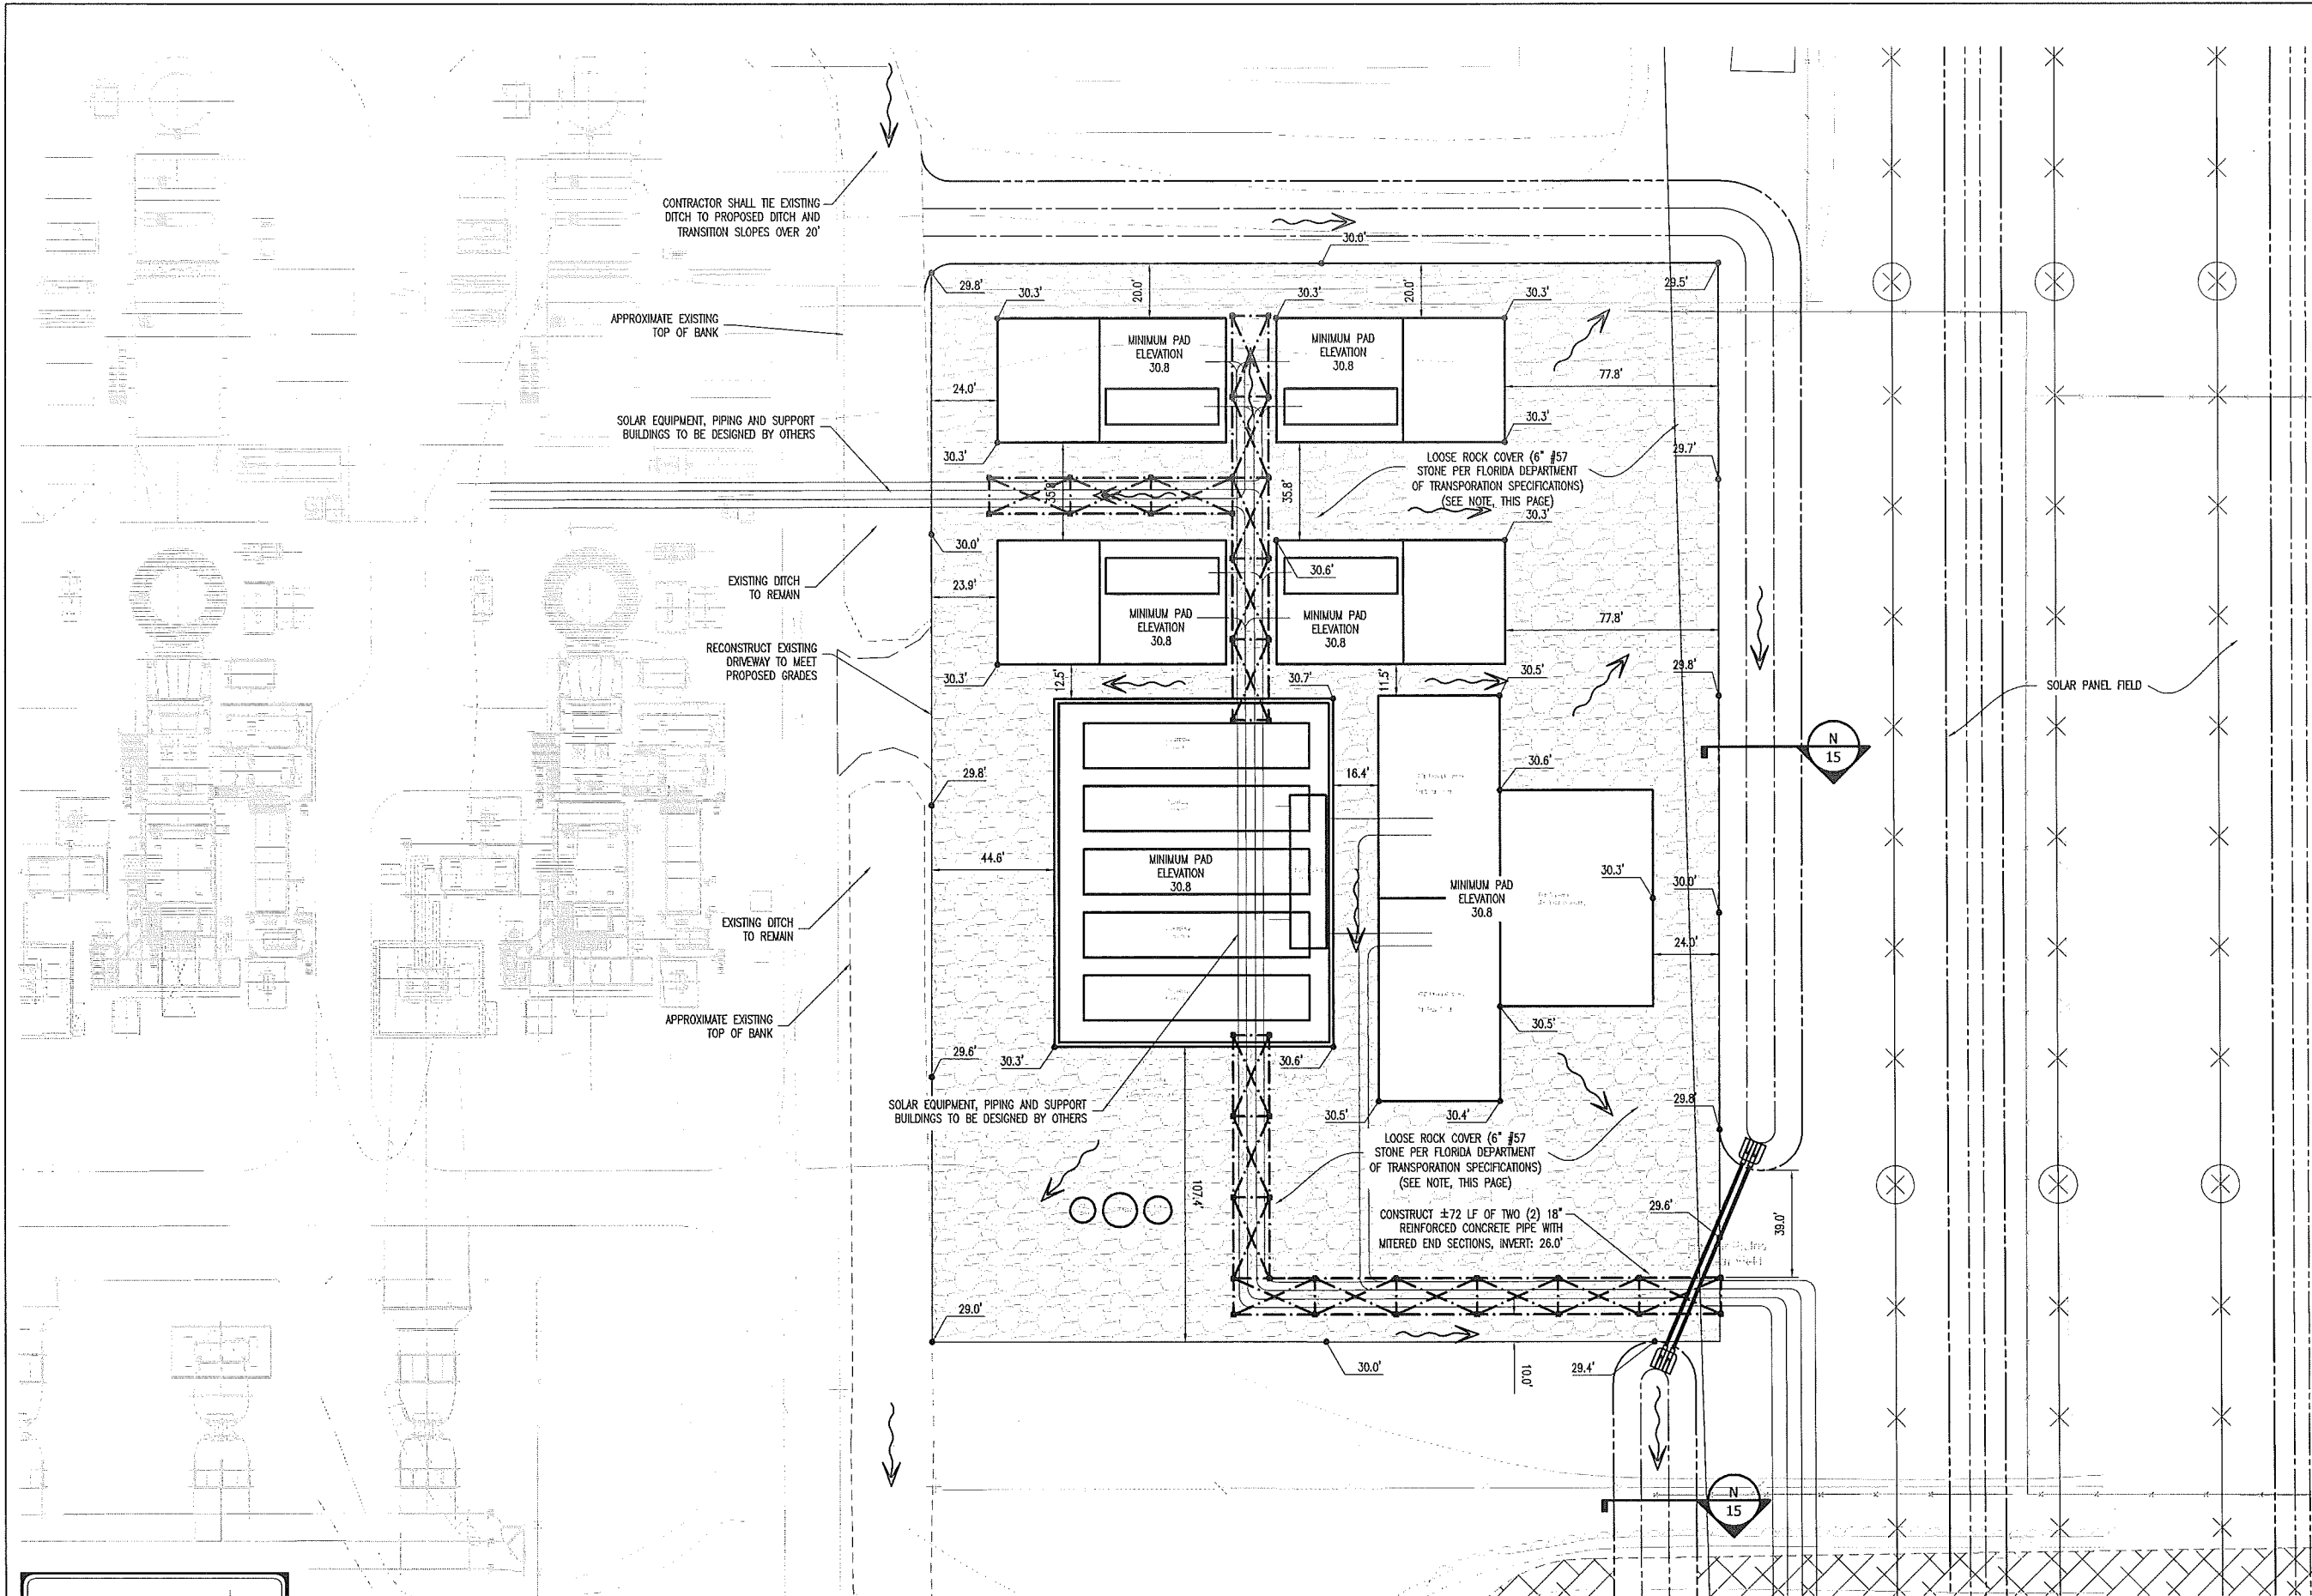

NOTE: ROCK COVER TO BE PROVIDED BY OTHERS PRIOR TO PROJECT COMPLETION. ELEVATIONS AS PROVIDED ARE TO THE TOP OF ROCK COVER. ROUGH GRADING TO BE 6" BELOW TOP OF ROCK.

LEGEND

	PROPOSED ROADWAYS
	DETENTION / DITCH AREA TO BE FILLED
	UPLAND PRESERVE AREA
	DRIVEWAY REMOVAL
	PROPOSED COLLECTOR LOOP WITH PYLONS (BY OTHERS)
	PROPOSED DRIVE PYLON (BY OTHERS)
	CENTERLINE OF PROPOSED ROADS
	PROPOSED TOE OF SLOPE
	PROPOSED TOP OF BANK
	PROPOSED GRADE
	PROPOSED FLOW ARROW
	PROPOSED BASIN DIVIDE
	EXISTING TOP-OF-BANK
	EXISTING FENCE
	EXISTING GRADE

NOTES:

- SOLAR PANEL FIELD & DETAILS, EQUIPMENT AND PIPING TO BE DESIGNED BY OTHERS
- ELEVATIONS ARE REFERENCED TO NORTH AMERICAN VERTICAL DATUM OF 1988 (NAVD-88)

CALL 48 HOURS BEFORE YOU DIG IN FLORIDA
1-800-432-4770
IT'S THE LAW!
SUNSHINE STATE ONE CALL OF FLORIDA, INC.

BOYLE ENGINEERING
421 NW 3rd Street
Okeechobee, Florida 34972
T 863-763-8999 F 863-763-6692
FL Engineering Business No. EB-2005
www.boyle.ecom.com

A		ER		NO		DATE		ISSUED FOR PERMITTING		REVISION		BY		CH		COR/APP	
ER		NO		DATE													


DATE		DR		RR		ER		MM	
		CH		MM		COR			
						APPROVED			

FLORIDA POWER & LIGHT
THE MARTIN SOLAR
ENERGY CENTER
PAVING, GRADING, & DRAINAGE PLAN

SHEET
17038-C12
OF
17038-C17

REV
NO

MARCOS MONTE DE OCA
No. 83897
BOYLE ENGINEERING CORP. No. 2005
421 NW 3RD STREET
OKEECHOBEE, FL 34972
ENGINEER'S SEAL

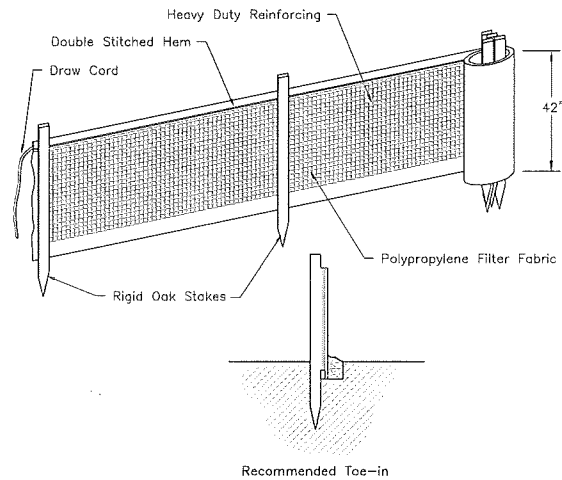


NOTES:

1. Silt Fence shall be installed per manufactures specifications prior to the start of construction and shall not be removed until construction is complete.
2. The Contractor shall inspect and repair the silt fence after each rain event and remove sediment when necessary.
3. Removed sediment shall be deposited in an area that will not contribute sediment offsite and can be permanently stabilized.
4. The silt fence shall be placed on slope contour to maximize its ponding efficiency.
5. If ditch level is deeper than 30", then a Floating Silt Screen shall be used.

SILT FENCE DETAIL

SCALE: N.T.S.


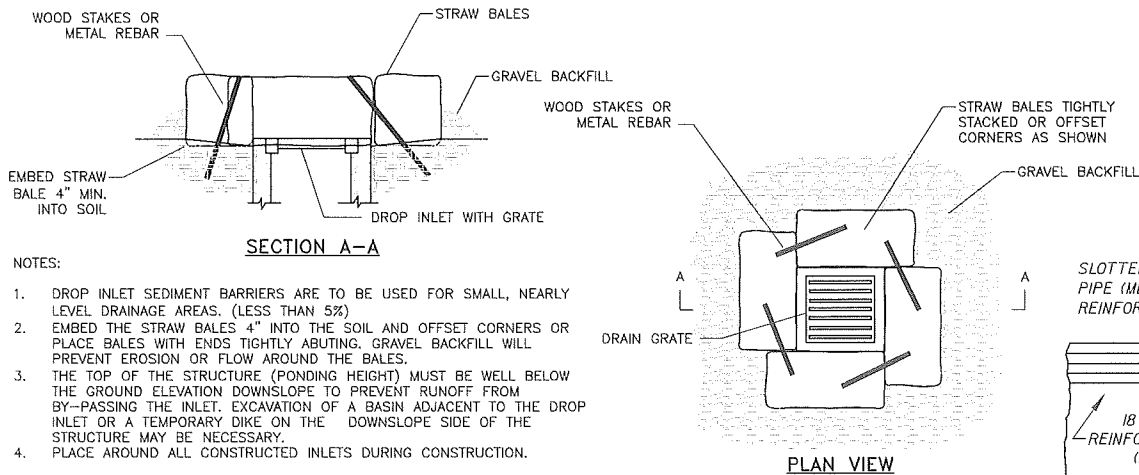


NOTES:

1. DROP INLET SEDIMENT BARRIERS ARE TO BE USED FOR SMALL, NEARLY LEVEL DRAINAGE AREAS. (LESS THAN 5%)
2. EMBED THE STRAW BALES 4" INTO THE SOIL AND OFFSET CORNERS OR PLACE BALES WITH ENDS TIGHTLY ABUTTING. GRAVEL BACKFILL WILL PREVENT EROSION OR FLOW AROUND THE BALES.
3. THE TOP OF THE STRUCTURE (PONDING HEIGHT) MUST BE WELL BELOW THE GROUND ELEVATION DOWNSLOPE TO PREVENT RUNOFF FROM BY-PASSING THE INLET. EXCAVATION OF A BASIN ADJACENT TO THE DROP INLET OR A TEMPORARY DIKE ON THE DOWNSLOPE SIDE OF THE STRUCTURE MAY BE NECESSARY.
4. PLACE AROUND ALL CONSTRUCTED INLETS DURING CONSTRUCTION.


INLET PROTECTION - HAY BALES AND GRAVEL PLAN

N.T.S.

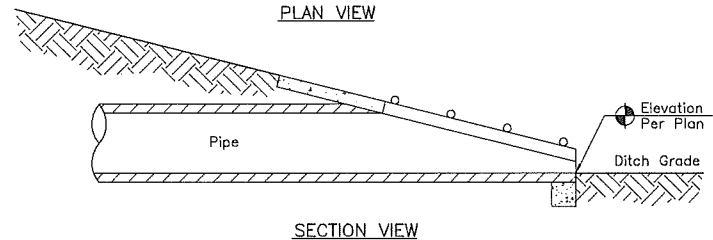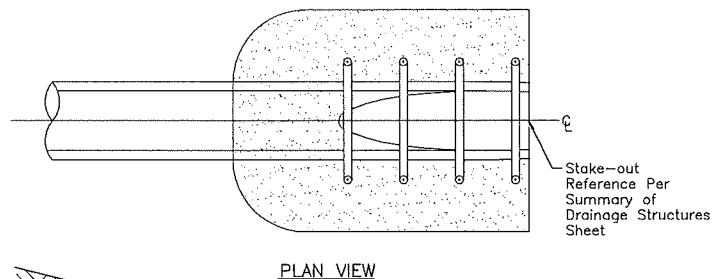

FDOT INDEX 272 & 273 MITERED END SECTIONS

SCALE: N.T.S.


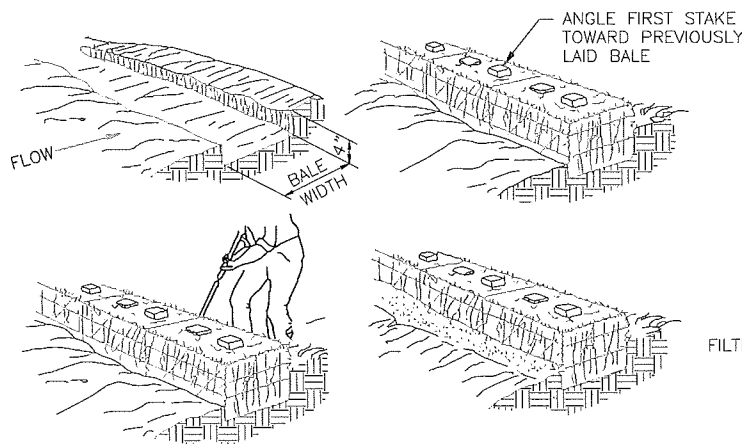


NOTES:

1. EXCAVATE THE TRENCH
2. PLACE AND STAKE STRAW BALES
3. WEDGE LOOSE STRAW BETWEEN BALES
4. BACKFILL AND COMPACT THE EXCAVATED SOIL

STRAW BALE BARRIER

SCALE: N.T.S.

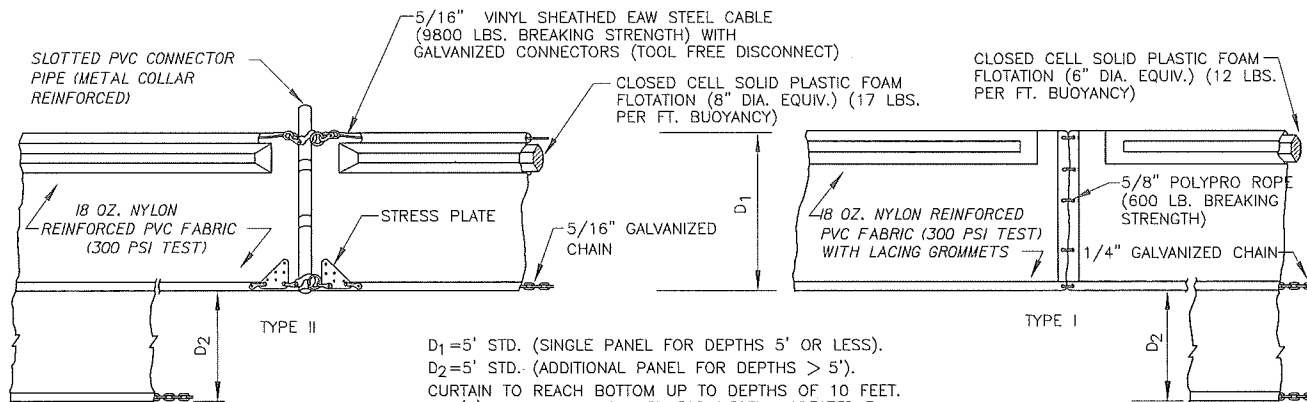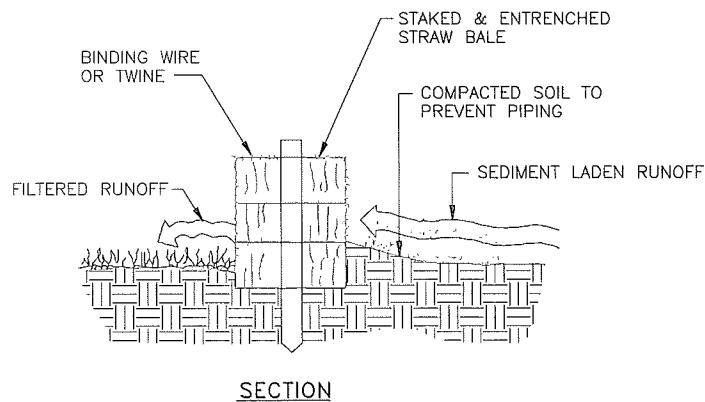

D₁=5' STD. (SINGLE PANEL FOR DEPTHS 5' OR LESS).


D₂=5' STD. (ADDITIONAL PANEL FOR DEPTHS > 5').

CURTAIN TO REACH BOTTOM UP TO DEPTHS OF 10 FEET. TWO(2) PANELS TO BE USED FOR DEPTHS GREATER THAN 10 FEET UNLESS SPECIAL DEPTH CURTAINS SPECIFICALLY CALLED FOR IN THE PLANS OR AS DETERMINED BY THE ENGINEER.

NOTICE: COMPONENTS OF TYPES I AND II MAY BE SIMILAR OR IDENTICAL TO PROPRIETARY DESIGNS. ANY INFRINGEMENT ON THE PROPRIETARY RIGHTS OF THE DESIGNER SHALL BE THE SOLE RESPONSIBILITY OF THE USER. SUBSTITUTIONS FOR TYPES I AND II SHALL BE AS APPROVED BY THE ENGINEER.


FLOATING TURBIDITY BARRIER

N.T.S.

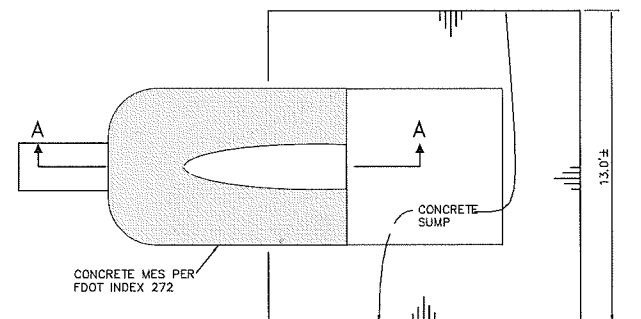

PLAN VIEW

BOTTOM EL.=PER PLAN

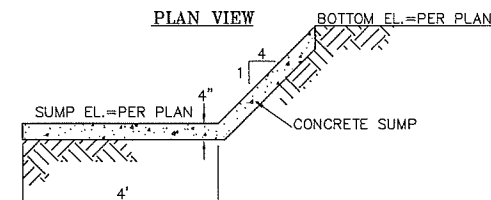

SECTION A-A
(MES NOT SHOWN)

CONCRETE SUMP

BOYLE ENGINEERING
421 N.W. 3rd Street
Okeechobee, Florida 34972
T 863-763-8999 F 863-763-6692
FL Engineering Business No. EB-2005
www.boyle-ecom.com

ER	NO	DATE	ISSUED FOR PERMITTING	REVISION	BY	CH	CDR	APP
A								


DATE	DR	RR	ER	MM
	CH	MM	CDR	
	APPROVED			

FLORIDA POWER & LIGHT
THE MARTIN SOLAR
ENERGY CENTER
PAVING, GRADING, & DRAINAGE DETAILS


SHEET
17038-C13
OF
17038-C17

REV NO
MARCOS MONTES DE OCA
No. 63897
BOYLE ENGINEERING CORP. No. 2005
421 NW 3RD STREET
OKEECHOBEE, FL 34972
ENGINEER'S SEAL

CALL 48 HOURS BEFORE
YOU DIG IN FLORIDA
1-800-432-4770
IT'S THE LAW!
SUNSHINE STATE ONE CALL
OF FLORIDA, INC.

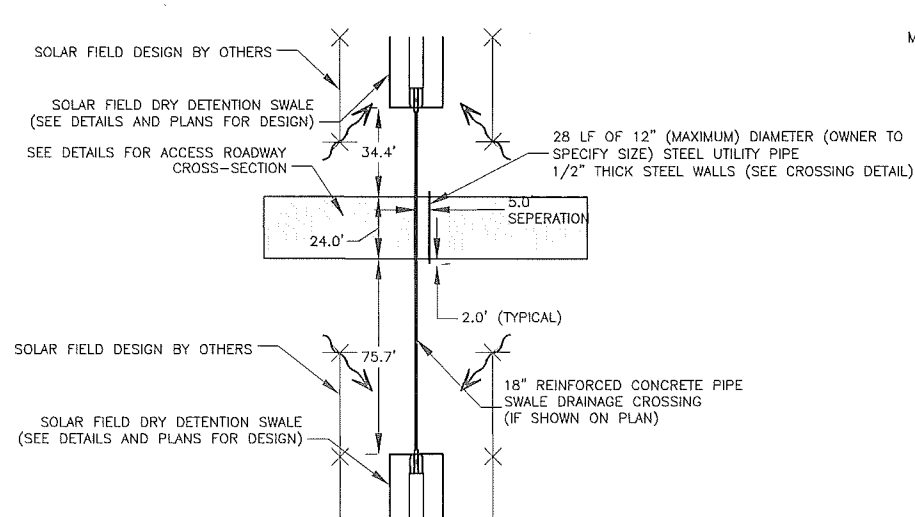


OPEN LOOP SOLAR PANEL FIELD ROAD CROSSING

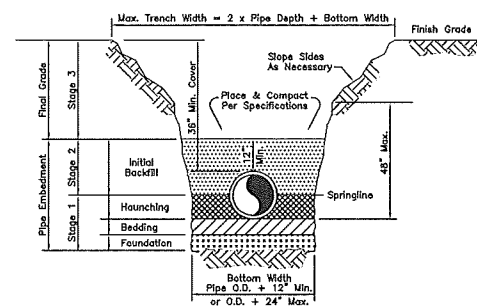

- NOTES:**
1. Depth of pipe may be field adjusted to meet special conditions as determined by the Owner's Representative.
 2. All trenching shall comply with the requirements of the Florida Trench Safety Act.
 3. **FOUNDATION:** A foundation may be required in poor soil conditions.
 4. **BEDDING:** Bedding is required primarily to bring the trench bottom up to grade and adjust for pipe bells. Bedding materials shall provide a uniform and adequate supporting support and the pipe. Material shall be placed in 4 to 6 lifts, lightly compacted, uniform and not finer than the foundation material.
 5. **HAUNCHING:** Haunching material shall be hand placed to the springline of the pipe. Material shall be consolidated under the pipe and hand tamped to provide adequate pipe support.
 6. **INITIAL BACKFILL:** Initial backfill shall be hand placed to 12" above the top of the pipe. The soil shall be consolidated by hand tamping or walking the soil in place.
 7. **FINAL BACKFILL:** Final backfill material may be machine placed. Material under roadways may require special compaction and density tests.
 8. **DENSITY:** All backfill shall be compacted to the requirements of the Specifications.

DRAINAGE STRUCTURE TABLE							
STRUCTURE #	STRUCTURE TYPE	PIPE INVERT ELEVATION (NAVD)	BOTTOM ELEVATION (NAVD)	RIM ELEVATION (NAVD)	BLEEDER TYPE	BLEEDER DIAMETER (INCHES)	BLEEDER INVERT ELEVATION (NAVD)
CS-01	TYPE H	23.6	23.1	27.6	CIRCLE	10.9	25.0
CS-02	TYPE H	25.0	24.5	28.7	CIRCLE	8.4	26.0
CS-03	TYPE E	27.0	26.5	29.7	CIRCLE	5.9	27.0
CS-04	TYPE H	22.4	21.9	26.3	CIRCLE	10.9	23.8
CS-05	TYPE H	24.0	23.5	27.5	CIRCLE	9.7	25.0
CS-06	TYPE E	27.0	26.5	29.4	CIRCLE	8.6	27.0
CS-07	TYPE E	28.0	27.5	30.7	CIRCLE	7.4	28.0
CS-08	TYPE E	28.5	28.0	31.0	CIRCLE	4.9	28.5

CONTROL STRUCTURE DETAIL
MODIFIED FDOT TYPE "E" OR "H" INLET
NOT TO SCALE

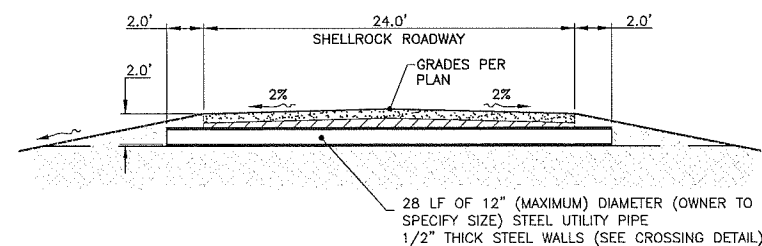

STEEL UTILITY SLEEVE CROSSING
SCALE: NOT TO SCALE

								DATE			
											
								DR RR ER MM CH MM CDR APPROVED			
A				ISSUED FOR PERMITTING							
EP NO DATE				REVISION				BY CH CDR APP			

FLORIDA POWER & LIGHT
THE MARTIN SOLAR
ENERGY CENTER
PAVING, GRADING, & DRAINAGE DETAILS


SHEET
17038-C14
OF
17038-C17

REV
NO

MARCOS MONTES DE OCA
No. 63997

BOYLE ENGINEERING CORP. No. 2005
421 NW 3RD STREET
OKEECHOBEE, FL 34972

ENGINEER'S SEAL

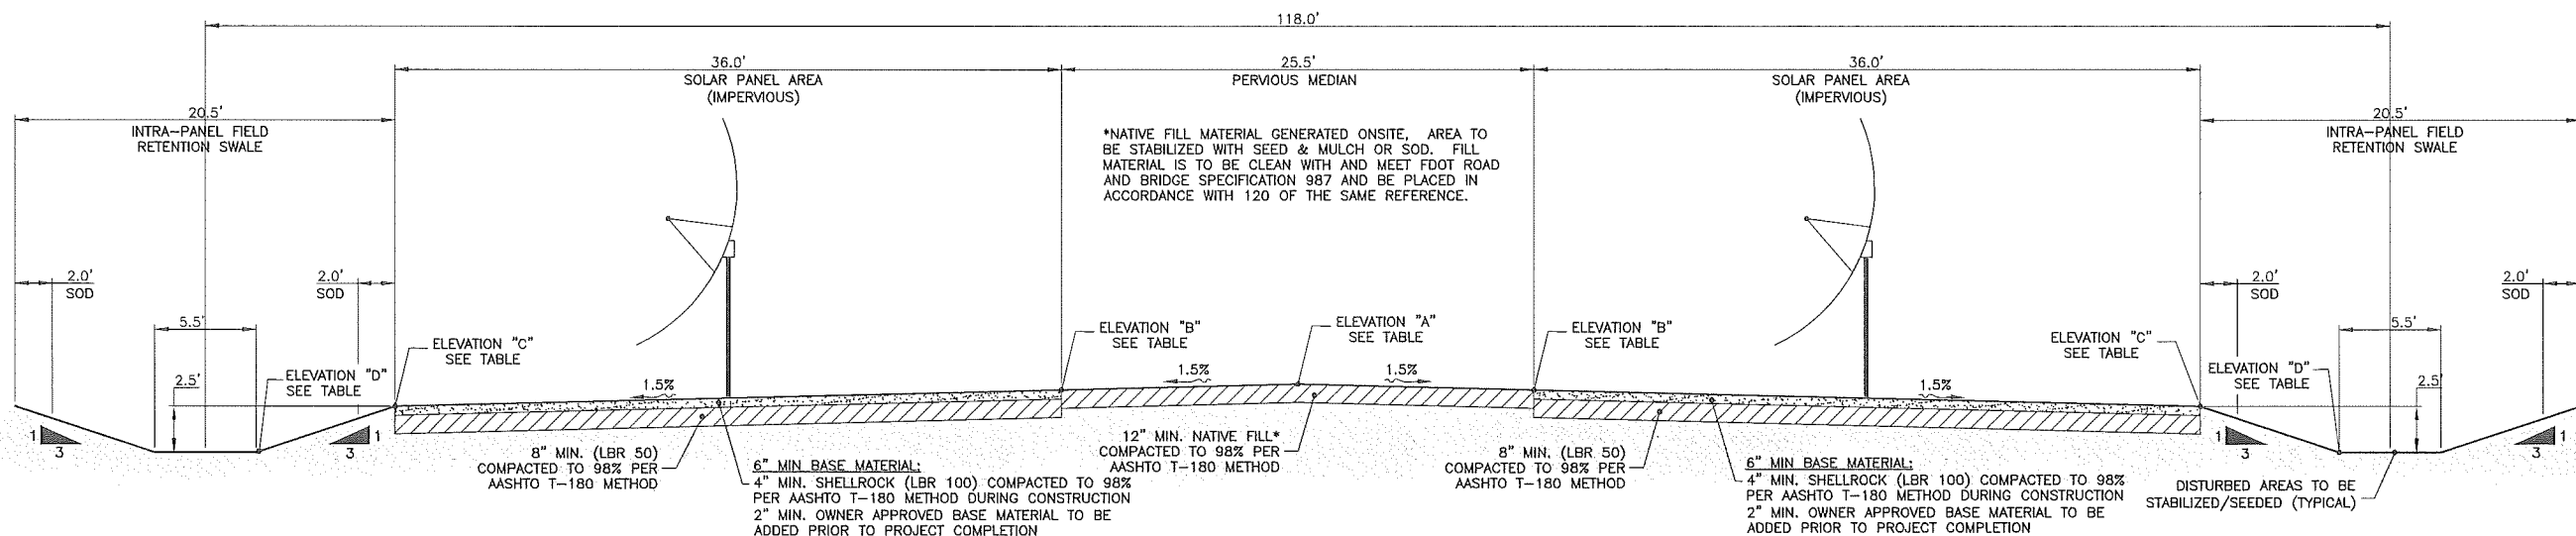


DETAILS ELEVATION SCHEDULE (SECTION C)

Basin #	Elevation A	Elevation B	Elevation C	Elevation D
1	29.2'±	29.0'±	28.5'	26.0'
2	30.2'±	30.0'±	29.5'	27.0'
3	31.2'±	31.0'±	30.5'	28.0'
4	28.0'±	27.8'±	27.3'	24.8'
5	29.2'±	29.0'±	28.5'	26.0'
6	31.2'±	31.0'±	30.5'	28.0'
7	32.2'±	32.0'±	31.5'	29.0'
8	32.7'±	32.5'±	32.0'	29.5'

NOTES:
 1. AT BASIN DIVIDE LOCATIONS ALL ELEVATION "A" SHALL REFERS TO THE UPSTREAM (HIGHER) ELEVATION
 2. ALL ELEVATIONS ARE IN NAVD 88.


SECTION C: TYPICAL SOLAR PANEL FIELD (EAST AREA)

SCALE: NOT TO SCALE

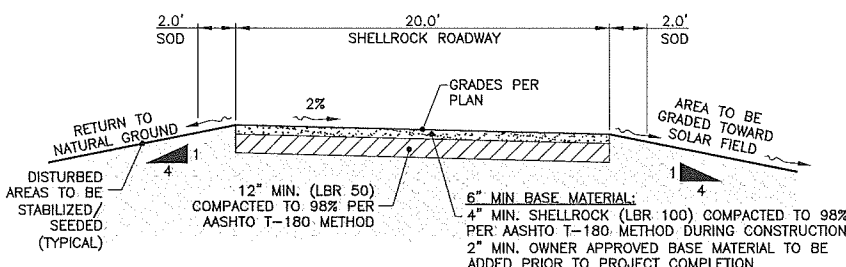


SECTION D: ROADWAY

SCALE: NOT TO SCALE

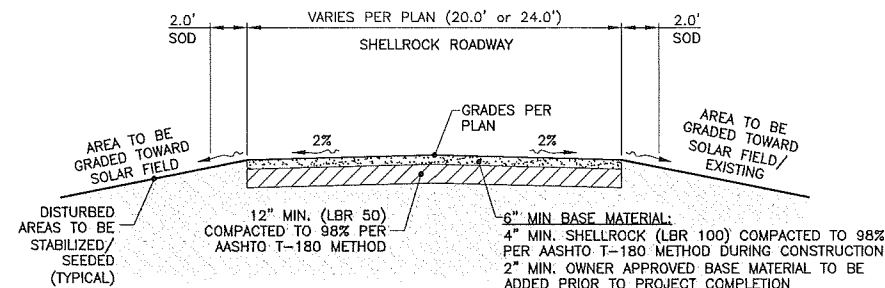


SECTION E: ROADWAY

SCALE: NOT TO SCALE

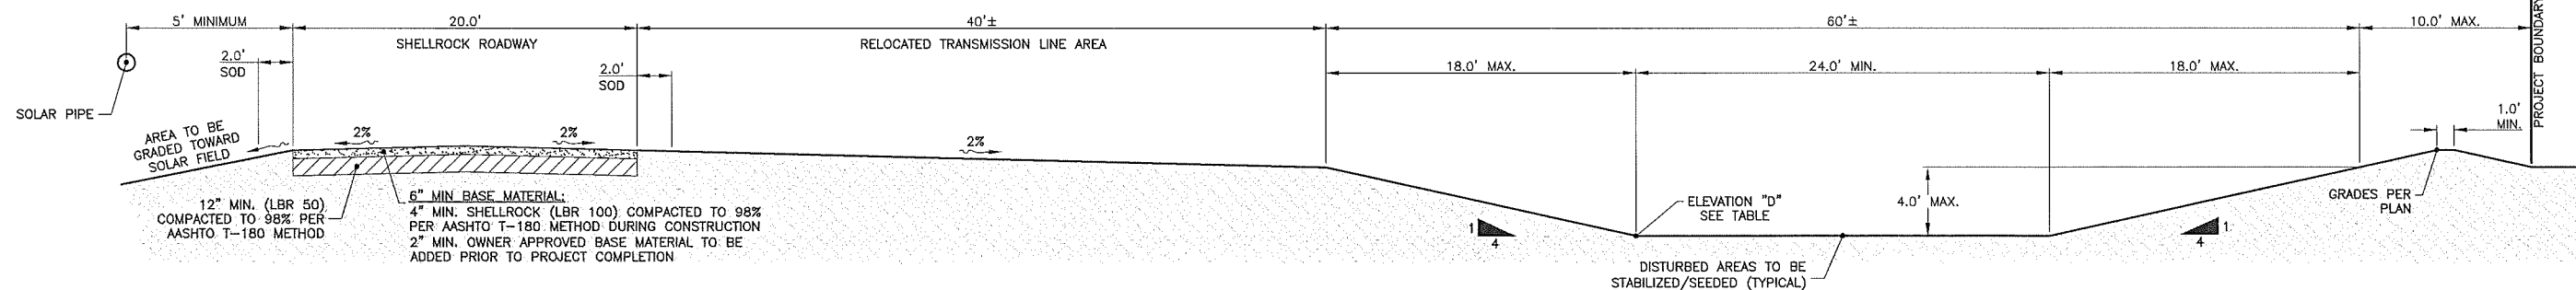


SECTION F: SOUTHERN ROADWAY/DRY DETENTION HEADER DITCH

SCALE: NOT TO SCALE

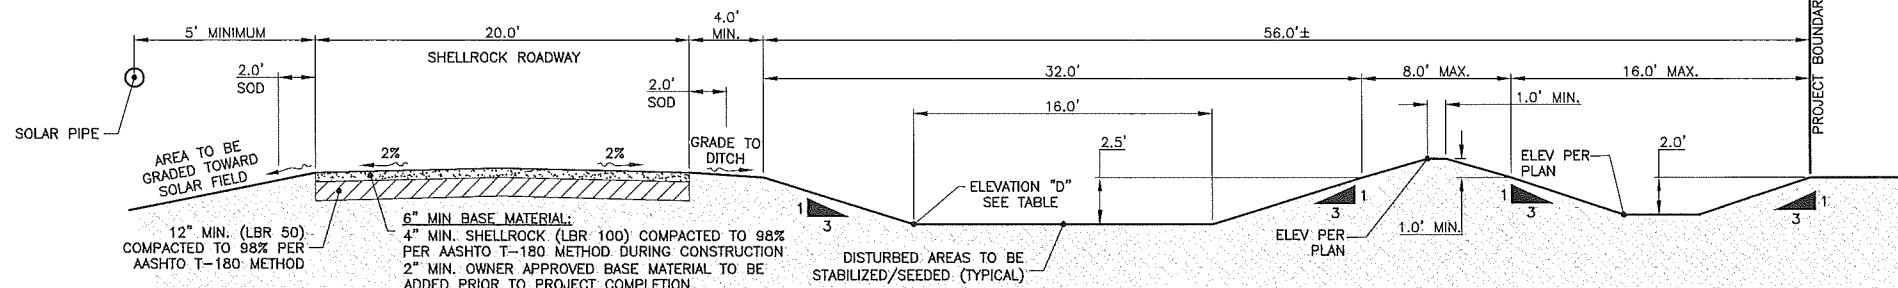


SECTION G: NORTHERN ROADWAY/DRY DETENTION HEADER DITCH/BYPASS DITCH

SCALE: NOT TO SCALE

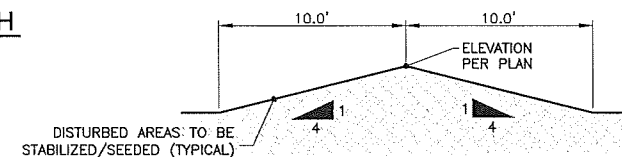

SECTION H: PERIMETER BERM

SCALE: NOT TO SCALE

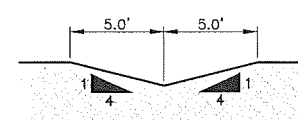

SECTION I: SPREADER SWALE / HYDRATION SWALE

SCALE: NOT TO SCALE

SPREADER SWALE SCHEDULE

SPREADER SWALE	TOP OF BANK EL.	TOE OF SLOPE EL.	LINEAR FT. OF SWALE
I-1	28.5'	27.5'	100
I-2	28.5'	27.5'	100

BOYLE ENGINEERING
 421 NW 3rd Street
 Okeechobee, Florida 34972
 T 863-763-8999 F 863-763-6692
 FL Engineering Business No. EB-2005
 www.boyle.aecom.com

DATE	DR	RR	ER	MM
	CH	MM	CDR	
	APPROVED			


FLORIDA POWER & LIGHT
 THE MARTIN SOLAR
 ENERGY CENTER
 PAVING, GRADING, & DRAINAGE DETAILS

SHEET
 17038-C15
 OF
 17038-C17

REV NO
 1
 2
CALL 48 HOURS BEFORE
 YOU DIG IN FLORIDA
1-800-432-4770
 IT'S THE LAW!
 SUNSHINE STATE ONE CALL
 OF FLORIDA, INC.

MARCOS MONTES DE OCA
 No. 63897
 BOYLE ENGINEERING CORP. No. 2005
 421 NW 3RD STREET
 OKEECHOBEE, FL 34972
 ENGINEER'S SEAL

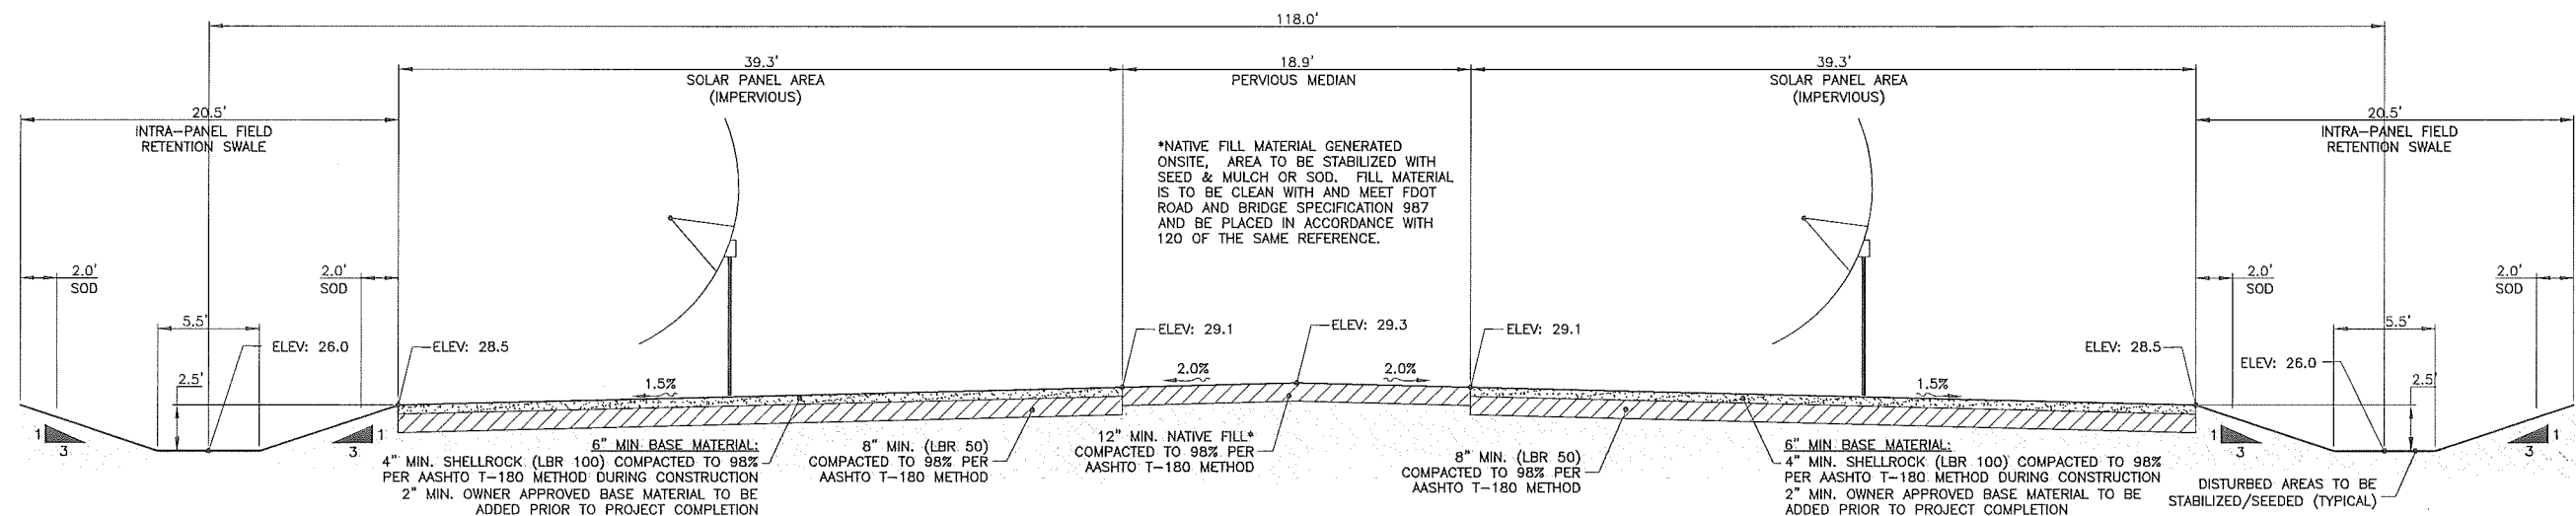


SECTION J: TYPICAL SOLAR PANEL FIELD W/ 2.5 FOOT SWALE (WEST AREA)

SCALE: NOT TO SCALE

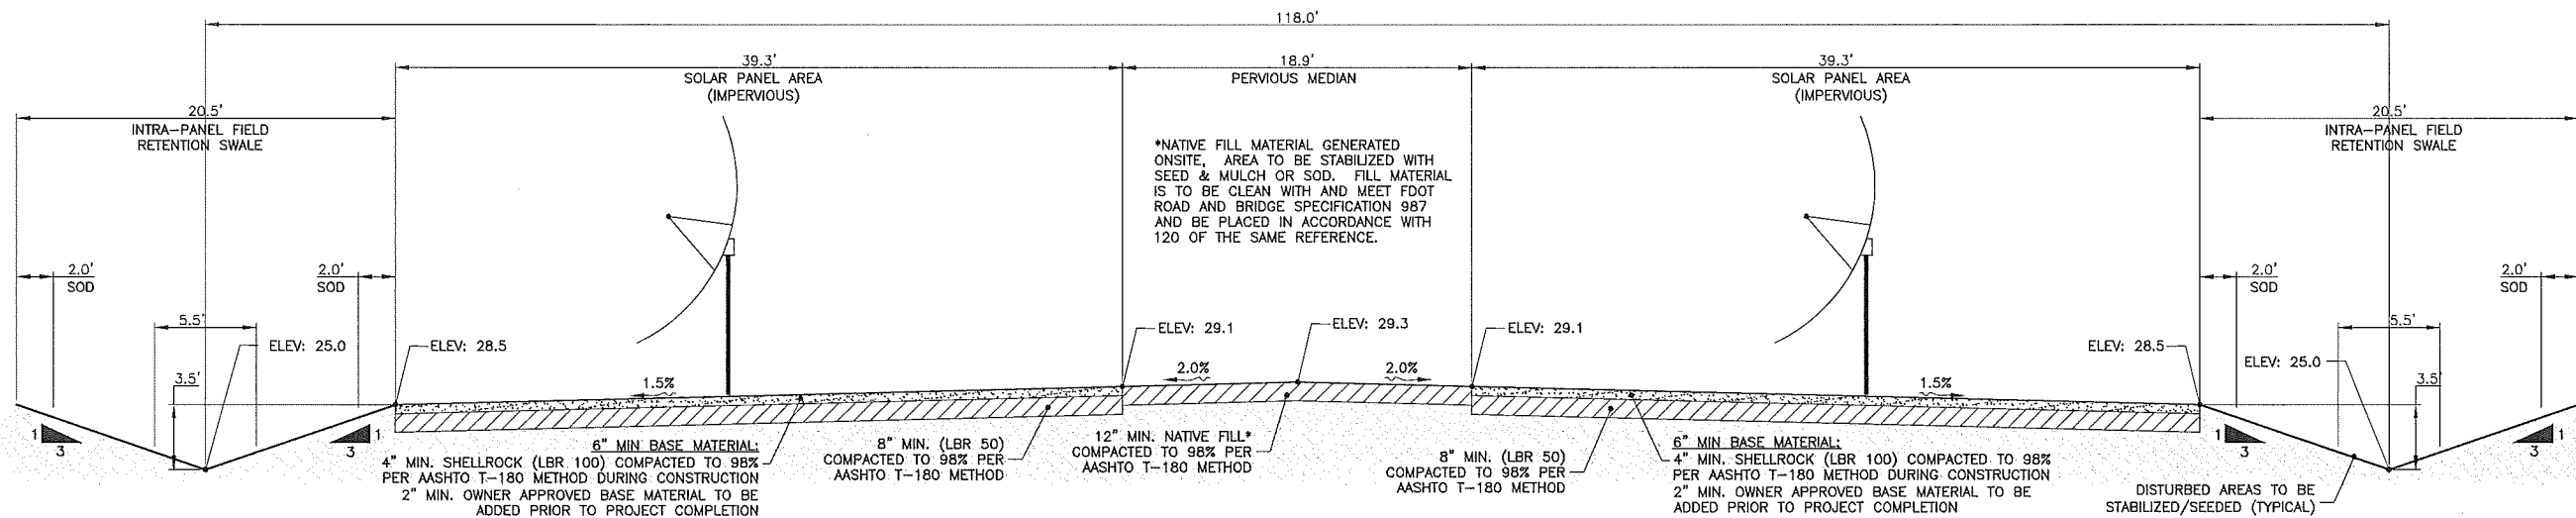


SECTION K: TYPICAL SOLAR PANEL FIELD W/ 3.0 FOOT BYPASS SWALE (WEST AREA)

SCALE: NOT TO SCALE

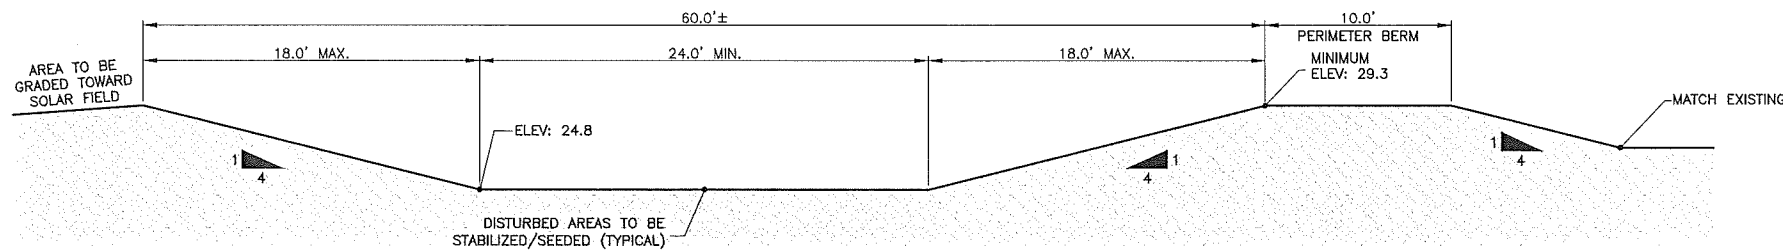


SECTION L: HEADER DITCH (WEST AREA)

SCALE: NOT TO SCALE

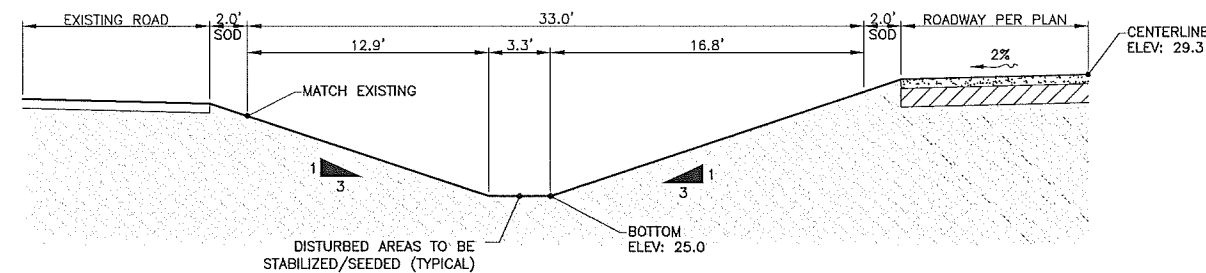


SECTION M: BYPASS/COLLECTION DITCH (WEST AREA)

SCALE: NOT TO SCALE

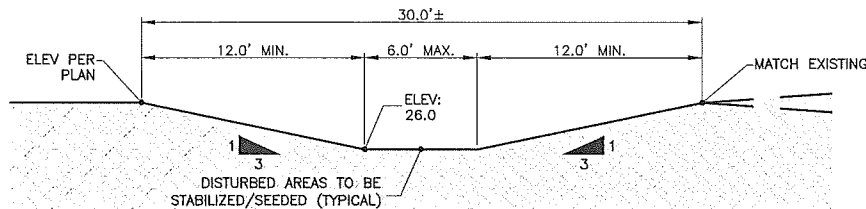


SECTION N: BYPASS/COLLECTION DITCH (WEST AREA)

SCALE: NOT TO SCALE

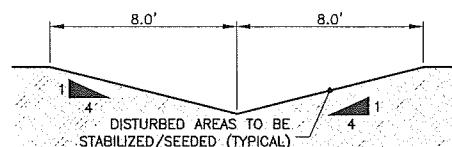

SECTION O: COLLECTION SWALE

SCALE: NOT TO SCALE

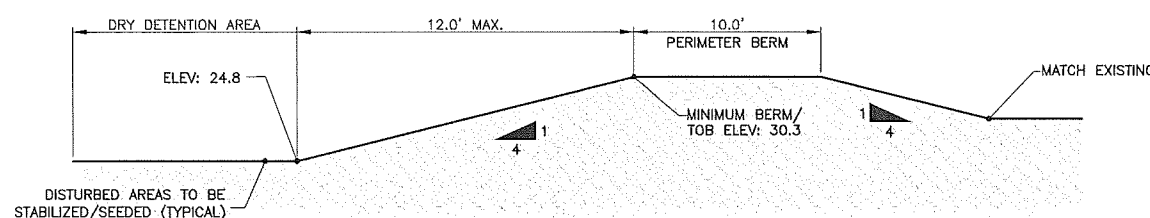

SECTION P: DRY DETENTION (WEST AREA)

SCALE: NOT TO SCALE

BOYLE ENGINEERING
421 N.W. 3rd Street
Okeechobee, Florida 34972
T 863-763-8999 F 863-763-6682
FL Engineering Business No. EB-2005
www.boylesecom.com

A		ISSUED FOR PERMITTING		BY		CH		APP	
ER	ND	DATE	REVISION	BY	CH	CDR	APP	DATE	REVISION

DATE		DR		RR		ER		MM	
DATE		CH	MM	CDR	APP	DATE	REVISION	BY	CH

FLORIDA POWER & LIGHT
THE MARTIN SOLAR
ENERGY CENTER
PAVING, GRADING, & DRAINAGE DETAILS

SHEET
17038-C16
OF
17038-C17

CALL 48 HOURS BEFORE
YOU DIG IN FLORIDA
1-800-432-4770
IT'S THE LAW!
SUNSHINE STATE ONE CALL
OF FLORIDA, INC.
ENGINEER'S SEAL

