


Attachment A

Certified Site/Facilities Delineation Maps

WALKDOWN INFORMATION			TECHNICAL ACCEPTANCE		
ORG	BY	DATE	ORG	BY	DATE
AS-BUILT INFORMATION			ENGINEERING ORGANIZATION		

SCALE 3/8" = 1'-0"

SCALE 1/4" = 1'-0"

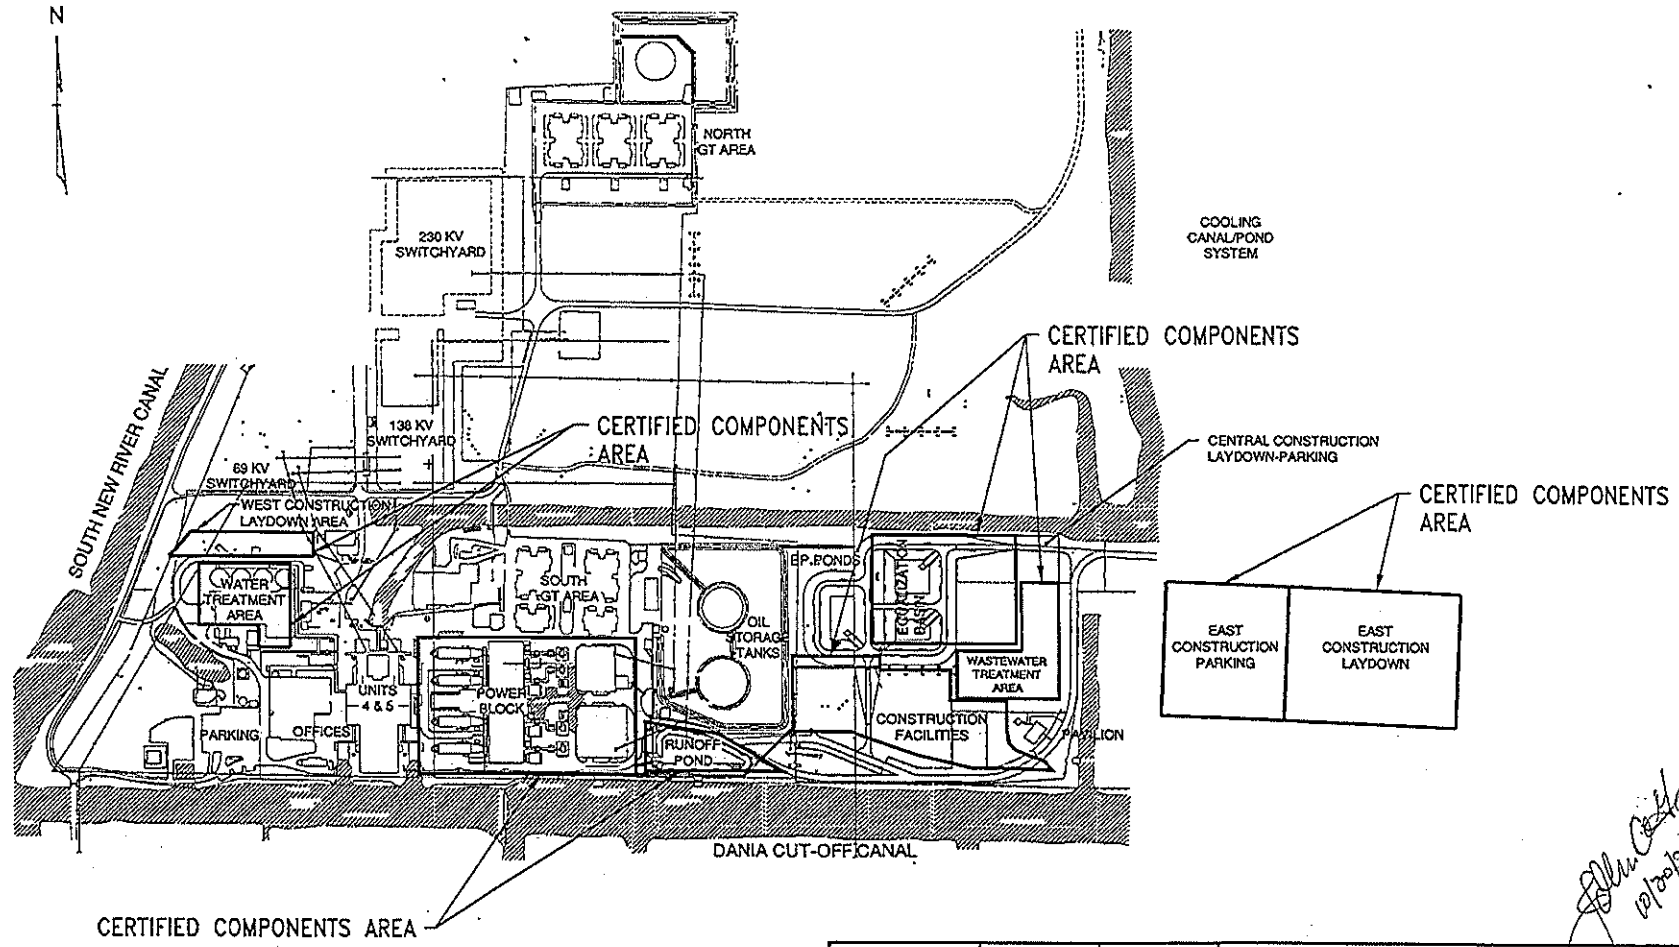

John Costantino
10/10/2000

0	9-20-00	ISSUED FOR USE	ELV	SD	-	GPA	
REV	DATE	REVISION DESCRIPTION	BY	CH	COR	APR	ORG

 FPL	SYSTEM	ZZ	DISCIPLINE	C	PLANT/UNIT	LAUDERDALE PLANT		BAR CODE
	SCALE	N/A	CAD FILE NAME	FLOO_____	TITLE	SITE PLAN CERTIFIED COMPONENTS AREA		
	DRAWING SIZE	B(11"x17")	FPL ARCHIVE NAME	PFL_SITE_CER				
	DRAWING NUMBER				SHEET			
						1 OF 1	0	