

State of Florida
DEPARTMENT OF ENVIRONMENTAL REGULATION

For Routing To Other Than The Addressee	
To: _____	Location: _____
To: _____	Location: _____
To: _____	Location: _____
From: _____	Date: _____

Interoffice Memorandum

TO: Buck Oven

FROM: Trudie D. Bell *TDB*

DATE: May 8, 1991

SUBJECT: Compliance with Certification Conditions-PA89-25

The Bureau of Wetland Resource Management has reviewed the documents submitted by Tampa Electric Company, Inc. on April 12 to determine whether the proposed right-of-way (ROW) is in compliance with the conditions of certification.

In a previous memo dated February 14, we stated that we were unable to determine whether the proposed ROW complied with certification conditions No. XXXII (A) 1, 2, 4, and 5. The material submitted on April 12 demonstrates that the proposed ROW is in compliance with these conditions.

The other point of non-compliance raised in the previous memo was the mitigation required in certification condition No. XXXII (A) 7. Further review of the proposed ROW has revealed that the ROW will pass over three phosphate restoration area which IMC is required by DER permit (Permit No.s 530651609, 530862379, and 531498599) to restore as forested wetlands or stream systems. No structures or fill is proposed in any of the three areas, however the presence of the transmission lines will preclude a mature forest developing in the portion of those areas within the clearing zone for the transmission line. If Tampa Electric Company (TECO) is reluctant to propose an alternate ROW in these areas, mitigation for these areas will be necessary. TECO was informed of the situation in a telephone call and indicated that they would prefer to resolve this issue during the review of the dredge and fill application. We agree that during the dredge and fill application review would be the most appropriate time to resolve the mitigation issue.


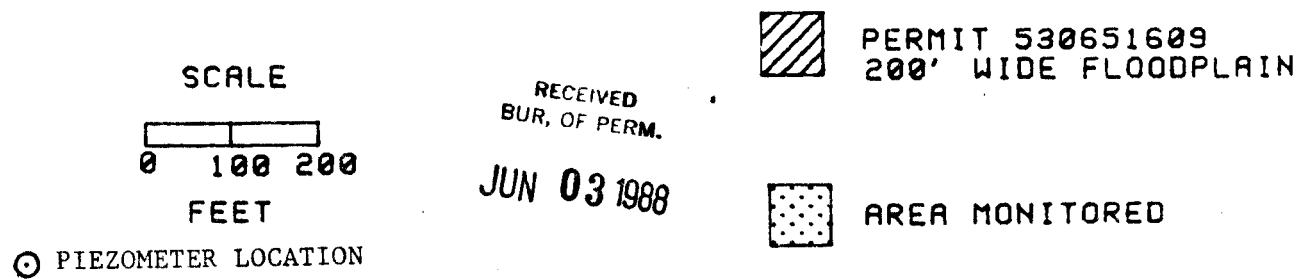


FIGURE 1. PLAN VIEW SHOWING EXISTING RECLAMATION AREA AND AREA MONITORED.

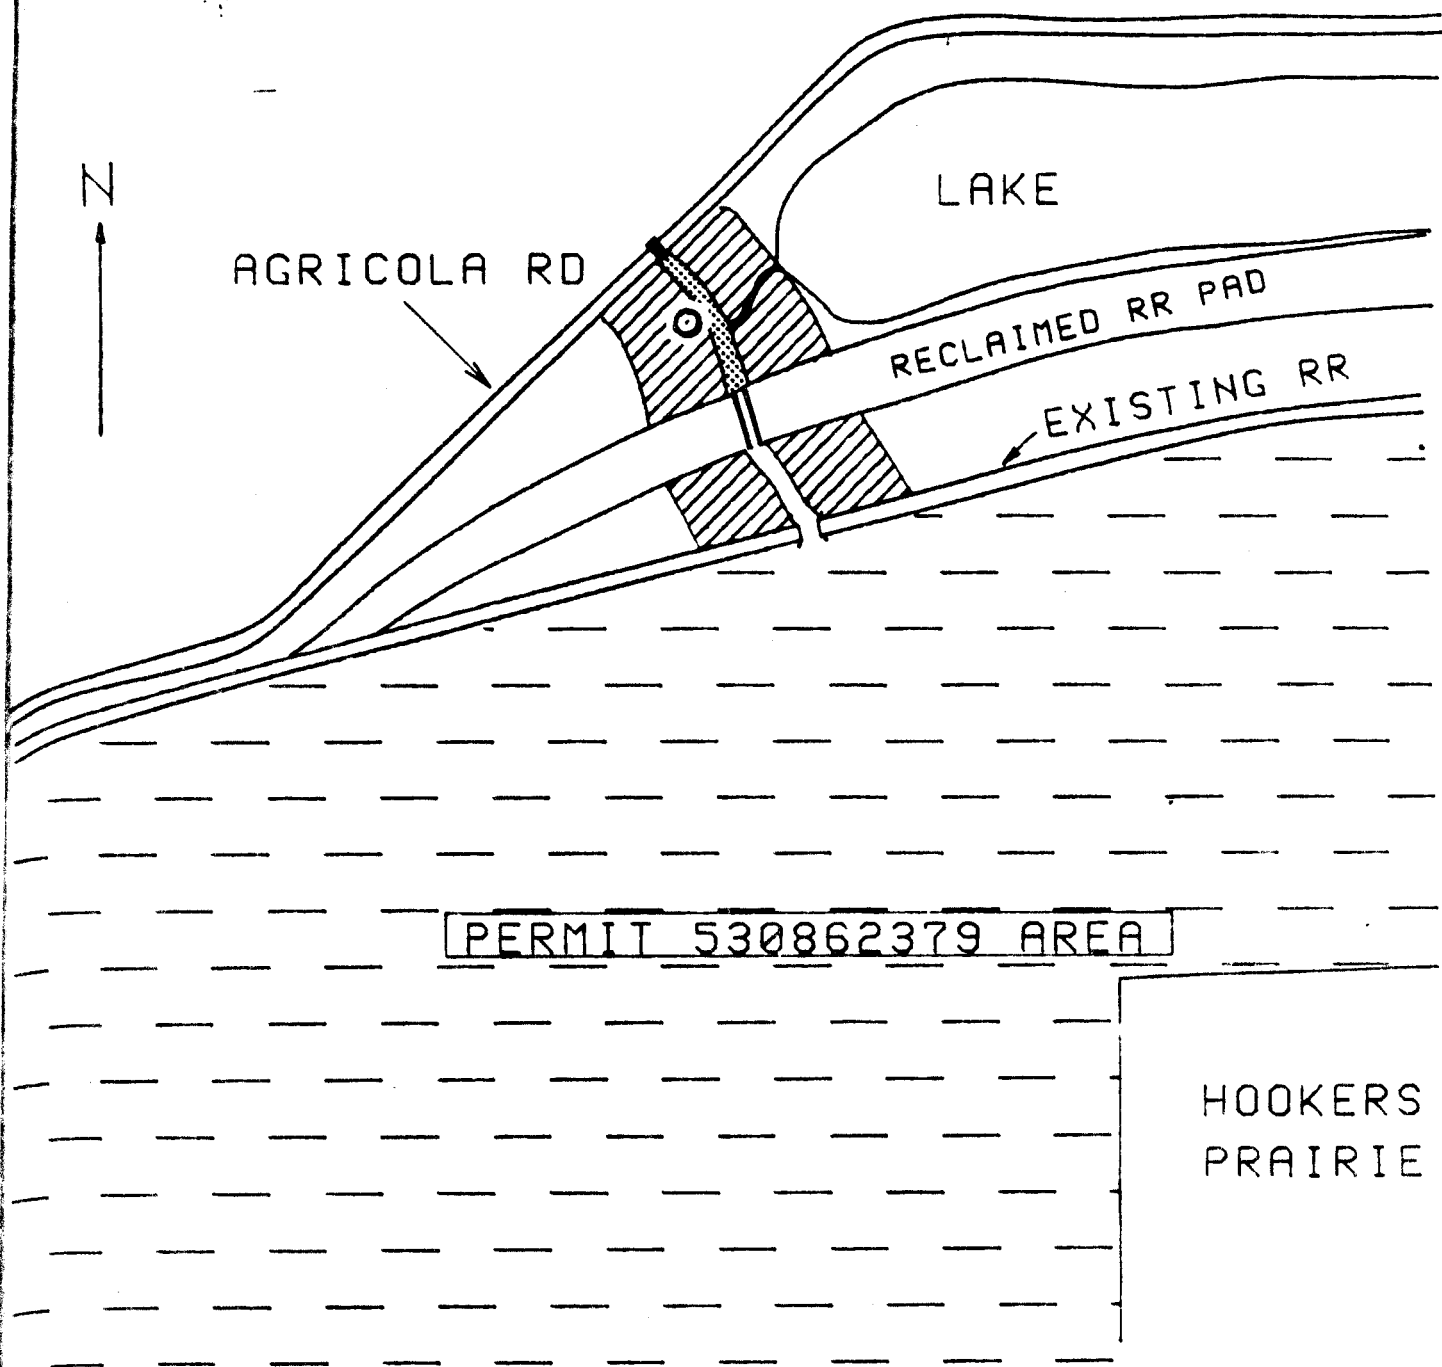

REPRODUCED FROM USGS BRADLEY JUNCTION

DRAWN BY: J. BROWN	TITLE: SITE PLAN FOR	IMC LOCATION PHOSPHORIA
3-28-88	SOUTH BRADLEY DREDGE &	
	FILL PERMIT APPLICATION	

PROPOSED DER
JURISDICTIONAL AREA

ACRES


430 UPLAND FOREST	32.9
----------------------	------

510	STREAM	1.5
-----	--------	-----

520 LAKE	12.3
----------	------

620 WETLAND	33.4
FOREST	

640 MARSH	7.3
-----------	-----

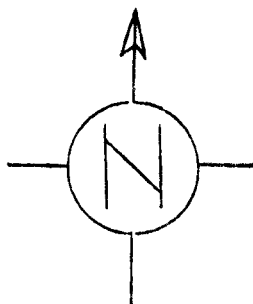

SCALE

0 100 200
FEET

PERMIT NO.

531430

510 23088

SCALE: 1" = 300'	TITLE: RECLAMATION VEGETATION	 IMC FERTILIZER, INC.	
DRAWN BY: REY	DAP	LOCATION: PHOSPHORIA	FILE NO. SBRAD
DATE	SOUTH BRADLEY JCT. DLF	S ₁₄ -T ₃ S-R ₂₃ E SKETCH NO. SBR-17	
REVISION: 9/26/88	PERMIT APPLICATION		