


Plotted: 5/12/08 9:25am pupstll

LAST SAVED: 4/28/2008 4:55 PM PUPSTLL

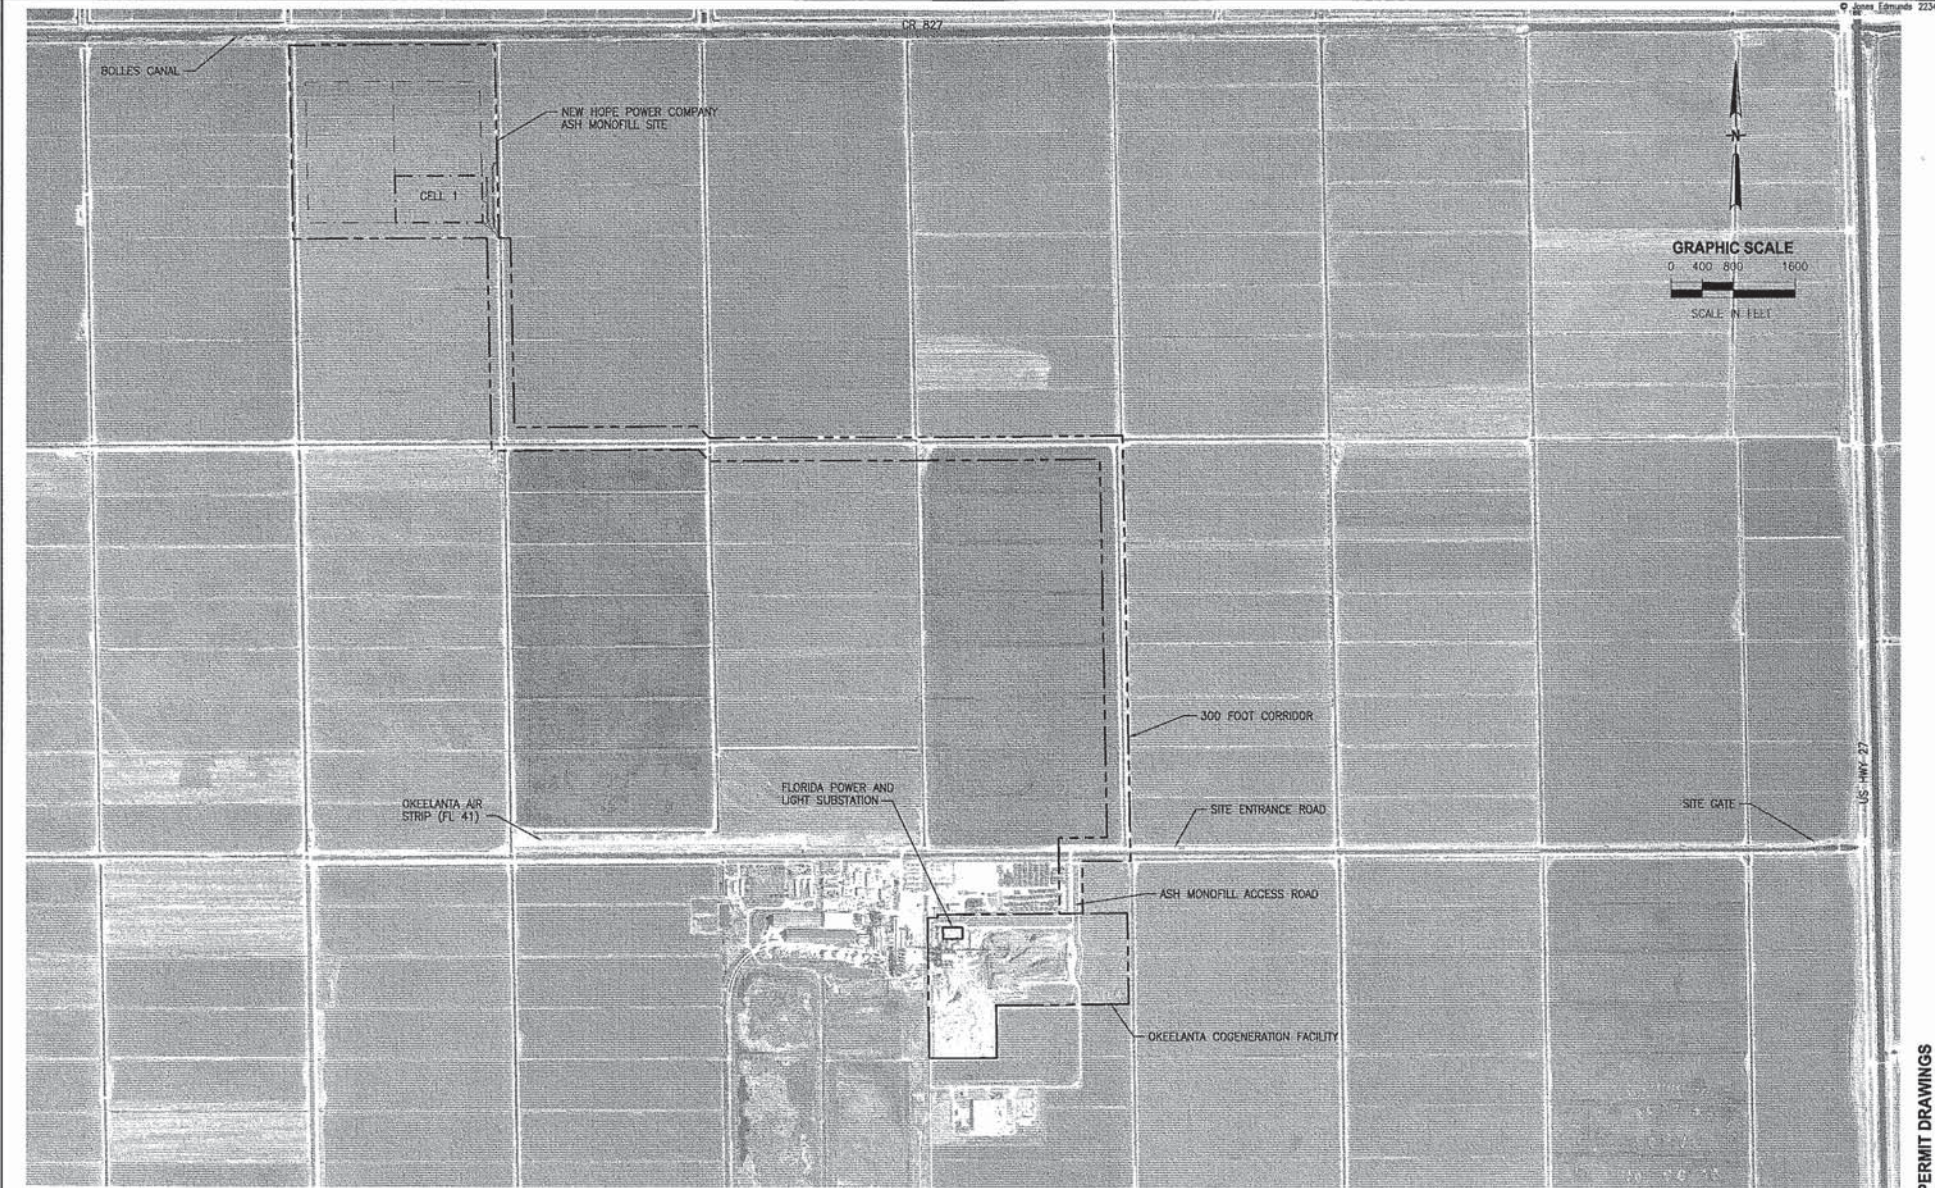

PERMIT DRAWINGS

|      |      |           |  |    |          |         |
|------|------|-----------|--|----|----------|---------|
|      |      |           |  |    | DESIGNED | D2H,GAR |
|      |      |           |  |    |          |         |
|      |      |           |  |    | DRAWN    | PEU     |
|      |      |           |  |    |          |         |
|      |      |           |  |    | CHECKED  | RAK,D2H |
| LTR. | DATE | REVISIONS |  | BY | APPRO.   |         |



NEW HOPE POWER COMPANY  
ASH MONOFILL  
OKEELANTA, FLORIDA

SITE PLAN

|                                    |          |              |
|------------------------------------|----------|--------------|
| CERTIFICATE OF AUTHORIZATION #1841 | DATE     | PROJECT NO.  |
| APPROVED BY                        | MAY 2008 | 09610-003-01 |
| GEORGE A. REINHART III             | SCALE    | DWG. NO.     |
| P.E. # 66516                       | 1"=800'  | C1           |