

ABBREVIATIONS

101. *... ..*
 102. *... ..*
REFERENCE / LEGEND

DISTRICT 1
HOLMES

PROJECT # 61354C

PROJECT SUMMARY

TWO ADA FAMILY RESTROOMS ARE BEING ADDED TO EITHER SIDE OF THE EXISTING RESTROOM BUILDING. EXISTING UNDERGROUND PLUMBING LINES ARE BEING MODIFIED AS REQUIRED TO ACCOMMODATE THE ADDITIONS. NEW ADA COMPLIANT WALKWAYS ARE BEING ADDED TO CONNECT THESE RESTROOMS TO THE EXISTING WALKWAYS ON SITE.

INDEX OF DRAWINGS

G001	COVER SHEET
L5001	LIFE SAFETY & ADA COMPLIANCE
C002	GENERAL NOTES
C101	EXISTING CONDITIONS
C201	DEMOLITION & EROSION CONTROL PLAN
C301	OVERALL SITE - UTILITY PLAN
C302	ENLARGED SITE - UTILITY PLAN
C303	QUNITY SEWER PLAN AND PROFILE
C401	DETAILS
C402	DETAILS
A003	DETAILS
A001	SCHEDULES
A101	FLOOR PLAN
A102	REFLECTED CEILING PLANS
A103	ROOF PLAN
A201	EXTERIOR ELEVATIONS DEMO
A202	EXTERIOR ELEVATIONS
A301	BUILDING SECTIONS
A302	WALL SECTIONS
A401	ENLARGED PLAN
S100	COVER SHEET
S101	STRUCTURAL NOTES
S102	STRUCTURAL NOTES
S103	STRUCTURAL PLAN SPECIFICATIONS
S110	ROOF & WALL WIND DIAGRAMS
S210	FIRST FLOOR & ROOF FRAMING PLAN
S301	FOUNDATION & SLAB ON GRADE DTLS
S411	WOOD TYPICAL DETAILS & SCHEDULES
S412	WOOD DETAILS
S413	WOOD DETAILS
M501	HVAC SYSTEMS SCHEDULES & SHEET INDEX
M101	BATH HOUSE FLOOR PLAN - HVAC - RENO
E001	ELECTRICAL PLAN - LEGEND & NOTES
E100	ELECTRICAL PLAN - EXISTING/DEMOLITION
E101	ELECTRICAL PLAN - RENOVATIONS
E102	ELECTRICAL SITE PLAN - LIFT STATIONS
P001	PLUMBING NOTES LEGEND & SHEET INDEX
P002	DETAILS - PLUMBING
P101	BATH HOUSE FLOOR PLAN - PLUMBING - DRAIN & VENT
P201	BATH HOUSE FLOOR PLAN - PLUMBING - PRESSURE
R101	RISER DIAGRAMS - PLUMBING

Project Location

DISTRICT 1

DISTRICT 2

DISTRICT 3

DISTRICT 4

DISTRICT 5

TATE PARK

INGS ROAD

2455

NS

INDEX OF DRAWINGS

G001	COVER SHEET
L5001	LIFE SAFETY & ADA COMPLIANCE
C002	GENERAL NOTES
C101	EXISTING CONDITIONS
C201	DEMOLITION & EROSION CONTROL PLAN
C301	OVERALL SITE - UTILITY PLAN

JODIE DODSON
DESIGNER

CN212
CONSULTANT CONTRACT No.
10/19/2023
INITIAL ISSUE DATE

Digitally
signed by
Joel L
Dodson
Date:
2023.10.19
16:47:04



PONCE DE LEON SPRINGS STATE PARK
RESTROOM ADDITIONS

GENERAL NOTES

BUREAU OF DESIGN CONSTRUCTION NOTES:



Sheet Number		INDEX		Sheet Title		DATE	
C 002		GENERAL NOTES					
C 101		EXISTING CONDITIONS					
C 201		DEMOLITION & EROSION CONTROL PLAN					
C 301		OVERALL SITE-UTILITY PLAN					
C 302		ENLARGED SITE-UTILITY PLAN					
C 303		GRAVITY SEWER PLAN AND PROFILE					
C 401		DETAILS					
C 402		DETAILS					
C 403		LIFT STATION DETAILS					
				SYMBOL		SYMBOL	
				DATE		DATE	
				REVISION		REVISION	
				SYMBOL		SYMBOL	
				DATE		DATE	
				REVISION		REVISION	
				SYMBOL			

K:\MANA October 4, 2023 P:\Projects\22-5482 DGA Ponce De Leon SP Restroom Improvements\Drawings\DWG\201 Demolition Plan.dwg



DEMOLITION & EROSION CONTROL PLAN

SCALE: 1" = 20'

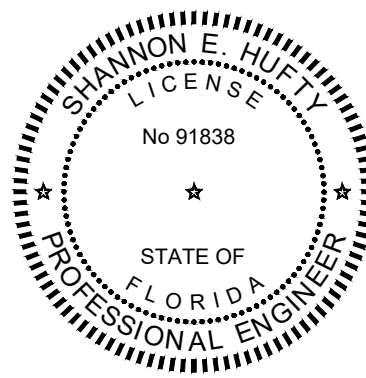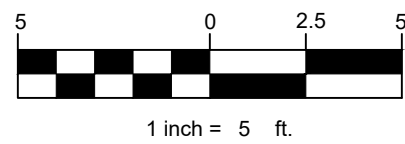

GEORGE & ASSOCIATES CONSULTING ENGINEERS, INC.
1967 COMMONWEALTH LANE, SUITE 200
TALLAHASSEE, FL 32303
CERTIFICATE OF AUTHORIZATION: 7879
SHANNON E. HUFTY, P.E. NO. 91838

THIS ITEM HAS BEEN DIGITALLY SIGNED AND SEALED BY SHANNON E. HUFTY, P.E. ON THE DATE ADJACENT TO THE SEAL.


PRINTED COPIES OF THIS DOCUMENT ARE NOT CONSIDERED SIGNED AND SEALED AND THE SIGNATURE MUST BE VERIFIED ON ANY ELECTRONIC COPIES.

LEGEND	
	DOUBLE FILTER FENCE
	FILTER FENCE
	DEMO. FENCE/UTILITY
	DEMO. CONCRETE


TREE LEGEND	
	TREE TO REMAIN
	TREE TO BE REMOVED (TBR)

DEMO NOTES:

1. THIS SITE MAY CONTAIN EXISTING UTILITY LINES, UTILITY STRUCTURES AND MISCELLANEOUS UTILITY EQUIPMENT THAT MAY NOT HAVE BEEN SURVEYED AND IN CONFLICT WITH PROPOSED CONSTRUCTION. IT IS THE RESPONSIBILITY OF THE CONTRACTOR TO LOCATE ALL UTILITIES WITHIN PROJECT AREA PRIOR TO CONSTRUCTION.
2. ALL UTILITIES MUST REMAIN IN OPERATION THROUGHOUT CONSTRUCTION ACTIVITIES FOR THIS PROJECT. FOR ANY REASON THERE IS AN ANTICIPATED DISRUPTION IN SERVICE, COORDINATE WITH DEP PROJECT MANAGER TWO WEEKS IN ADVANCE.
3. CONTRACTOR TO COORDINATE WITH UTILITY PROVIDER(S) AND CIVIL ENGINEER FOR ANY AND ALL UTILITIES THAT MAY BE IN CONFLICT WITH PROPOSED CONSTRUCTION ACTIVITIES.
4. WHERE EXISTING ITEMS SUCH AS ASPHALT, CONCRETE CURB AND GUTTER, ETC. ARE SHOWN TO BE REMOVED, THESE ITEMS SHALL BE SAWCUT.
5. CONTRACTOR TO VERIFY ALL DEPTHS OF EXISTING UNDERGROUND UTILITIES PRIOR TO CONSTRUCTION.
6. CONTRACTOR IS RESPONSIBLE FOR THE REMOVAL, RELOCATION AND DEMOLITION IN ORDER TO CONSTRUCT THE PROPOSED PROJECT IMPROVEMENTS WHETHER CALLED OUT FOR REMOVAL OR NOT.
7. CONTRACTOR RESPONSIBLE TO ADJUST ALL UTILITIES AND VALVES TO FINISH GRADE.
8. CONTRACTOR RESPONSIBLE TO DEFLECT ANY UTILITIES NECESSARY TO CONSTRUCT PROPOSED IMPROVEMENTS.
9. CONTRACTOR RESPONSIBLE FOR ANY DAMAGE TO EXISTING INFRASTRUCTURE, TREES, LANDSCAPE OR ANY OTHER MISC ITEMS THAT ARE TO REMAIN. CONTRACTOR SHALL RESTORE TO PRE-DEVELOPMENT CONDITION.

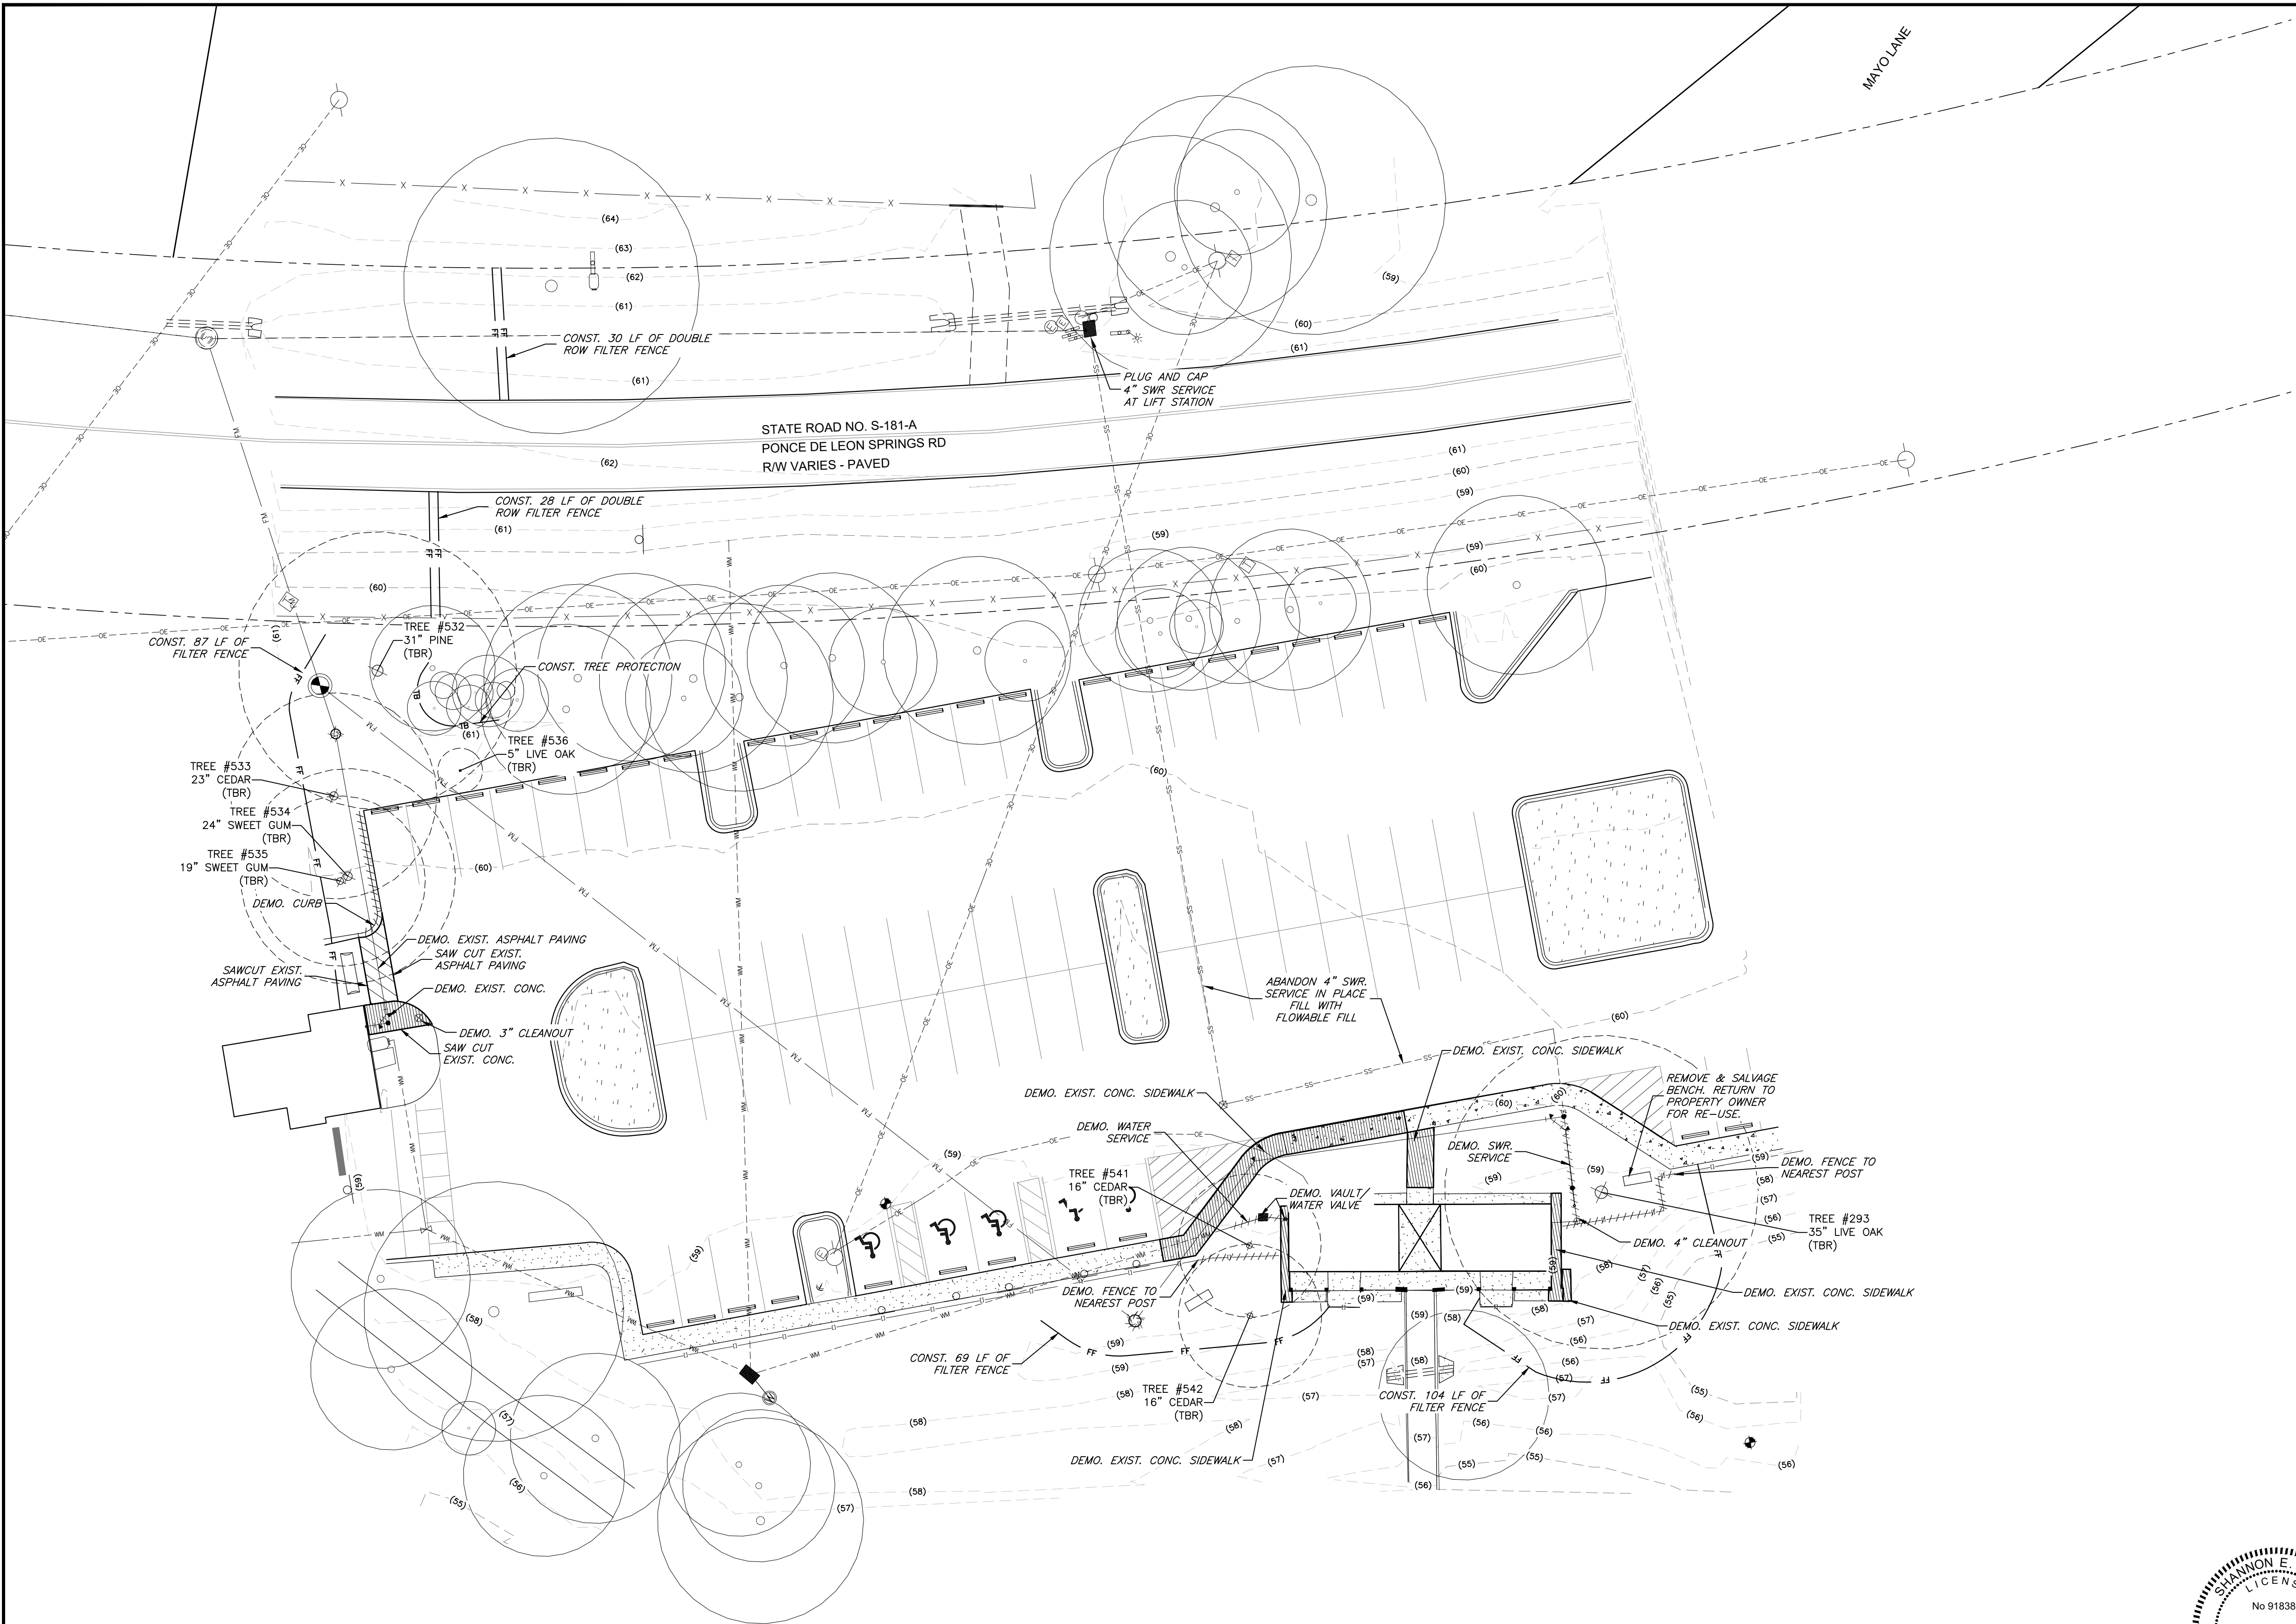

PROFESSIONAL REGISTRATION		REVISION		SYMBOL		DATE	
DESIGNER:	SEH	ISSUE DATE:	10/06/2023	SYMBOL		REVISION	
DRAWN BY:	KRM	COMP. FILE NO.:	22-5482	SYMBOL		REVISION	
REVIEWED BY:	SEH	STATE PROJECT NO.:	61354C	SYMBOL		REVISION	
Consultant:							
PONSE DE LEON SPRINGS STATE PARK		DEMOLITION & EROSION CONTROL PLAN		SHEET NO.		C 201	
RESTROOM IMPROVEMENTS		PROJECT TITLE		SHEET NO.		C 201	
SHANNON E. HUFTY State of Florida P.E. # 91838		DODSTONE ARCHITECTS 301-F Powell Road Tallahassee, FL 32308 (904) 557-2201 DGA2023/022		Department of Environmental Protection Division of Recreation and Parks Bureau of Design and Construction 3900 Commonwealth Boulevard, Tallahassee, FL 32399 (850) 245-2118			

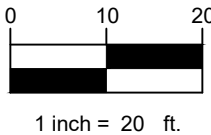

SCALE: 1" = 20'

A circular professional engineer seal for Shannon E. Hufty. The outer ring contains the name "SHANNON E. HUFTY" at the top and "PROFESSIONAL ENGINEER" at the bottom, separated by three stars. The inner circle contains the word "LICENSE" at the top, the license number "No 91838" in the center, and "STATE OF FLORIDA" at the bottom, also separated by three stars.

Ponce de Leon Springs State Park		Professional Registration	
Sheet Title		Shannon E. Huft State of Florida P.E. # 91838	
Overall Site-Utility Plan			
Project Title			
Restroom Improvements			



Designer: SEH	Issue Date: 10/06/2023	Symbol	Revision	Date
Drawn By: KRM	Comp. File No.: 22-5482			
Reviewed By: SEH	State Project No.: 61354C			
Consultant:				
DODSTONE ARCHITECTS 3011 F Powell Road Tallahassee, FL 32308 850.656.7261 #AA28001632				
Department of Environmental Protection Division of Design and Construction Bureau of Design and Construction 3900 Commonwealth Boulevard, Tallahassee, FL 32399 (850) 245-2118				

K:\MANA October 4, 2023 P:\Projects\22-5482 DGA Ponce De Leon SP Restroom Improvements\Drawings\CIVIL\302 Enlarged Site Plan.dwg



ENLARGED SITE-UTILITY PLAN

SCALE: 1" = 5'

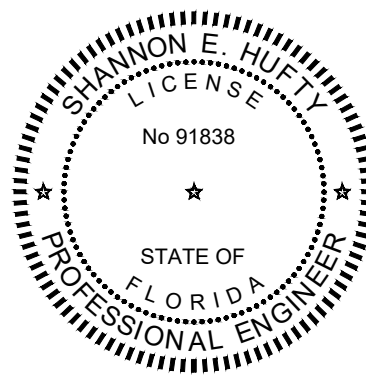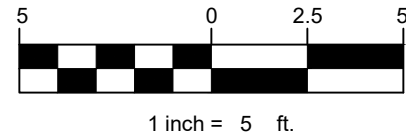

GEORGE & ASSOCIATES CONSULTING ENGINEERS, INC.
1967 COMMONWEALTH LANE, SUITE 200
TALLAHASSEE, FL 32303
CERTIFICATE OF AUTHORIZATION: 7879
SHANNON E. HUFTY, P.E. NO. 91838

THIS ITEM HAS BEEN DIGITALLY SIGNED AND SEALED BY SHANNON E. HUFTY, P.E. ON THE DATE ADJACENT TO THE SEAL.


PRINTED COPIES OF THIS DOCUMENT ARE NOT CONSIDERED SIGNED AND SEALED AND THE SIGNATURE MUST BE VERIFIED ON ANY ELECTRONIC COPIES.

LEGEND

- W WATER LINE
- SS SANITARY SEWER
- FM FORCE MAIN
- X FENCE
- PROPOSED BUILDING
- PROPOSED ASPHALT
- PROPOSED CONCRETE

SPOT ELEVATION LEGEND

- PROPOSED SPOT ELEVATION
- EXISTING SPOT ELEVATION

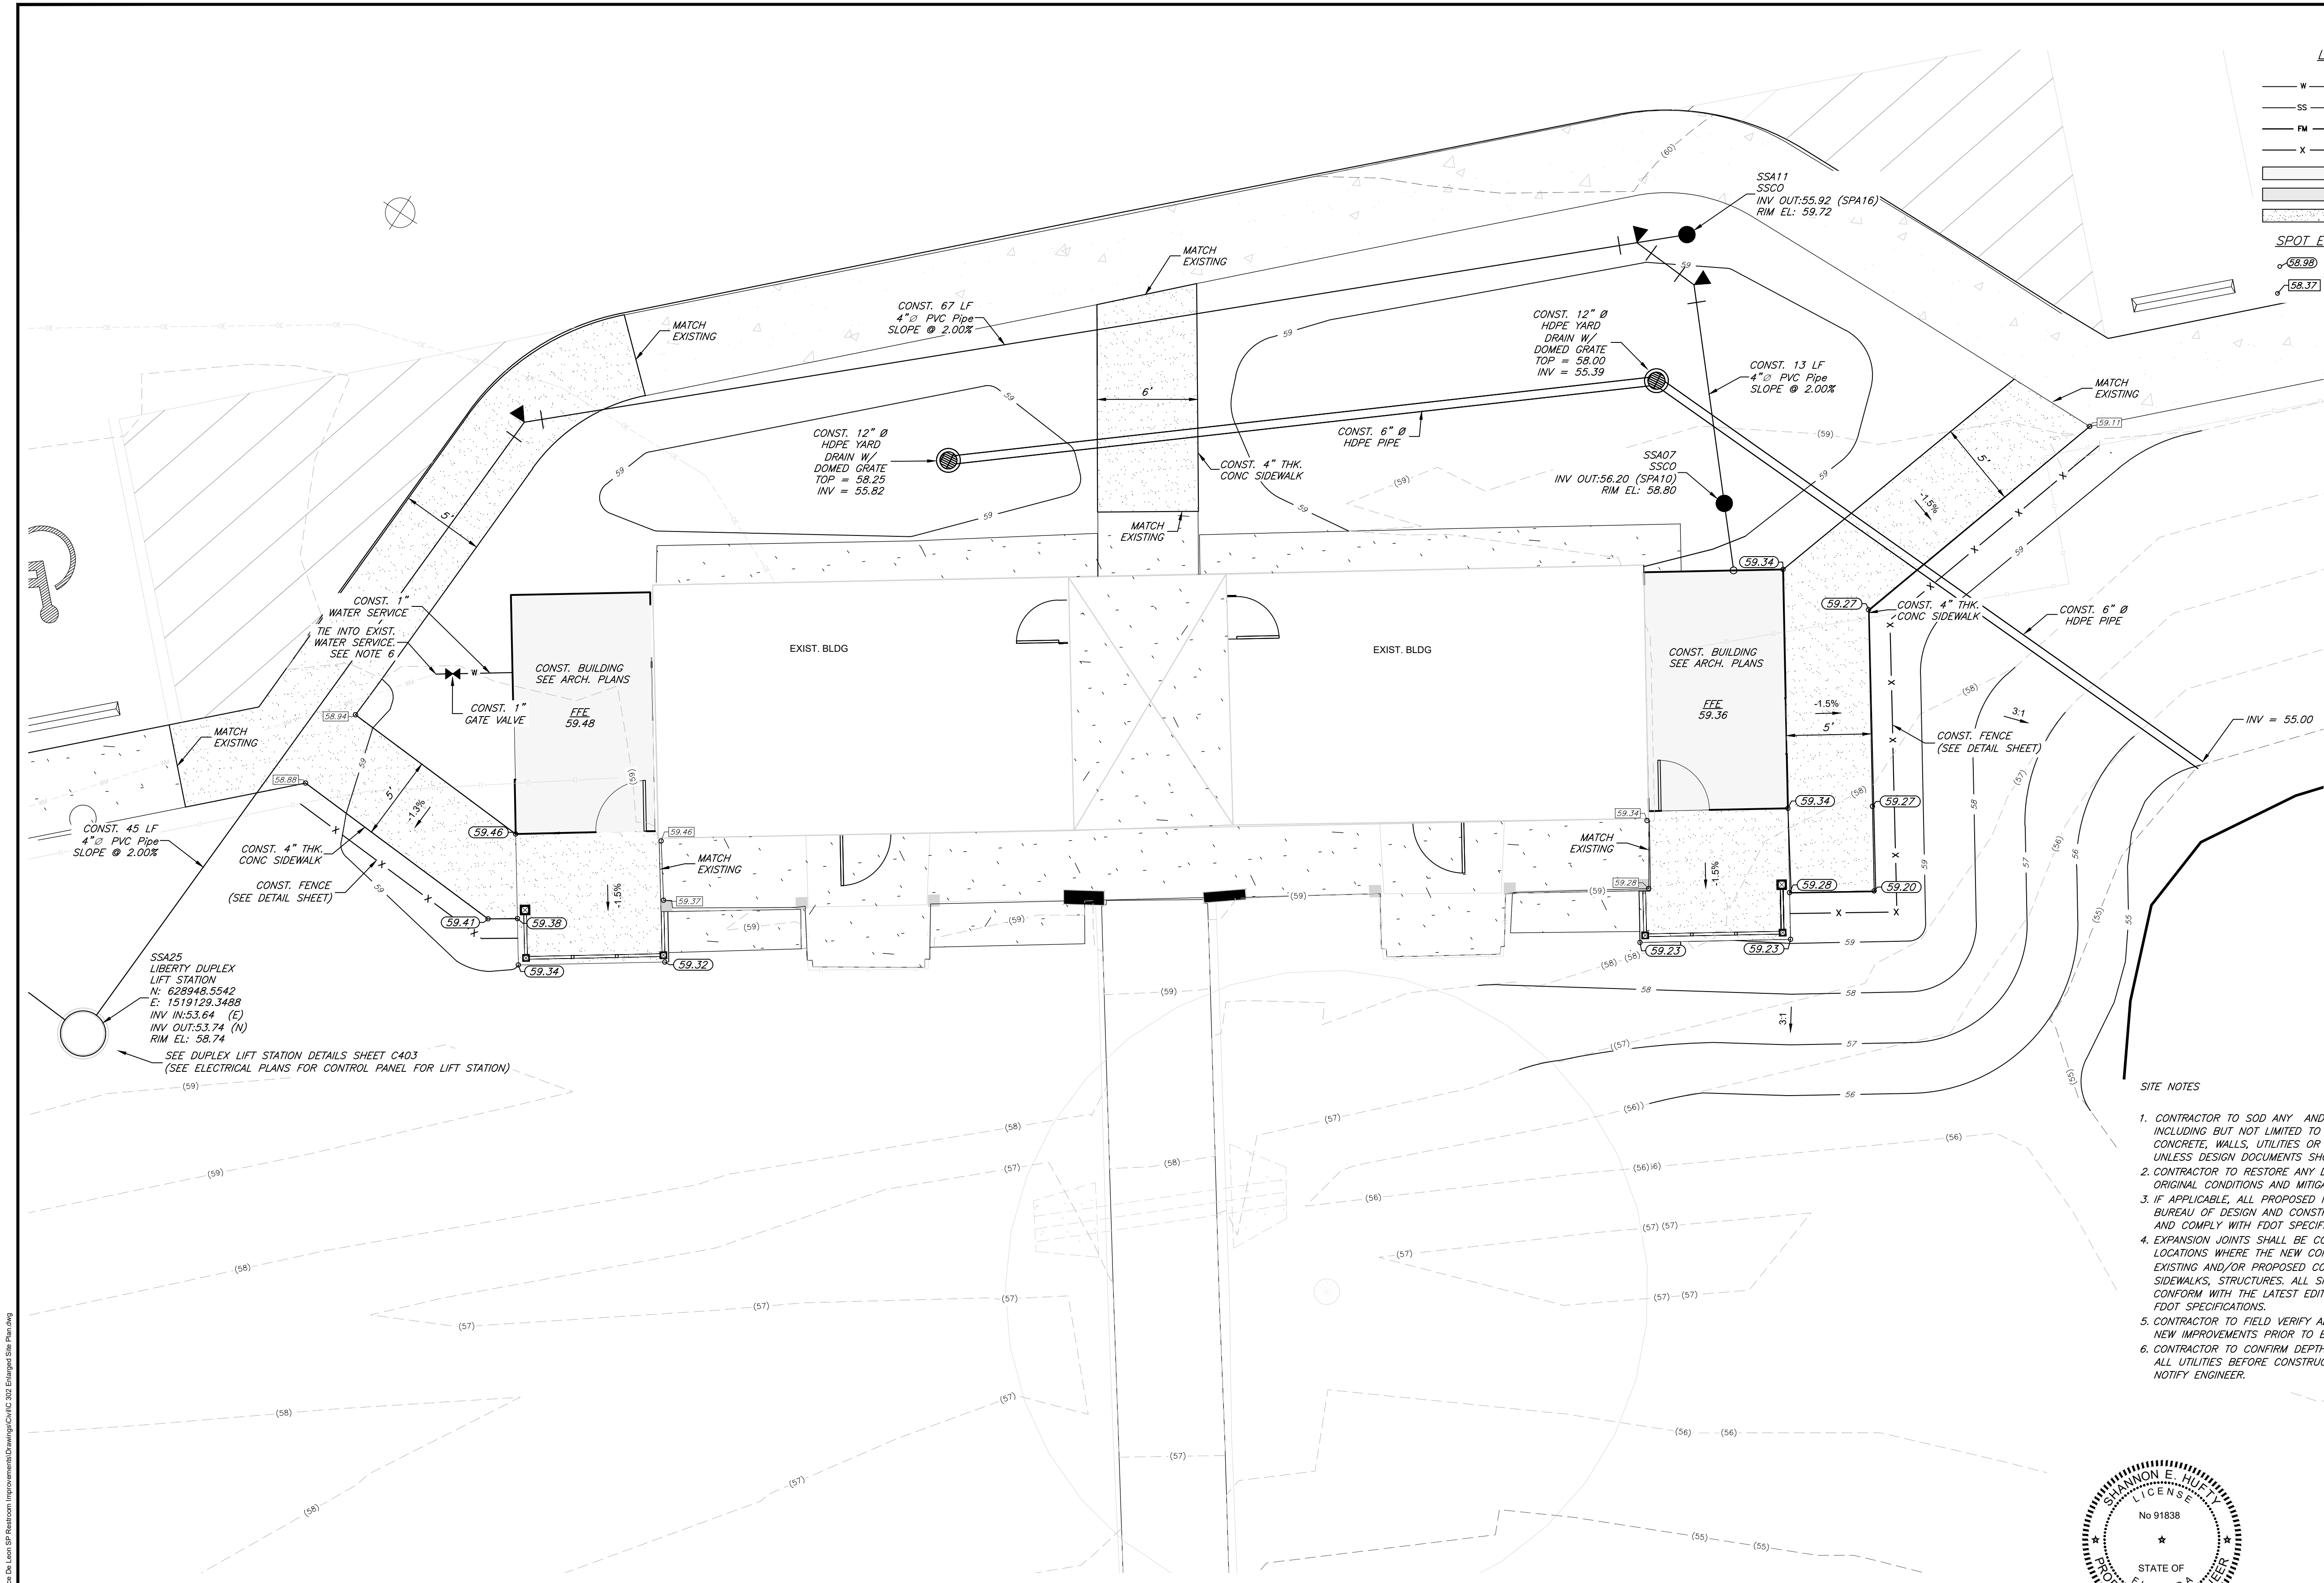

SITE NOTES

- CONTRACTOR TO SOD ANY AND ALL DISTURBED AREAS INCLUDING BUT NOT LIMITED TO WHERE EXISTING CONCRETE, WALLS, UTILITIES OR ASPHALT WAS LOCATED UNLESS DESIGN DOCUMENTS SHOW OTHERWISE.
- CONTRACTOR TO RESTORE ANY DISTURBED LANDSCAPE TO ORIGINAL CONDITIONS AND MITIGATE IF NECESSARY.
- IF APPLICABLE, ALL PROPOSED NEW SIGNAGE TO BE PER BUREAU OF DESIGN AND CONSTRUCTION GUIDELINES AND AND COMPLY WITH FDOT SPECIFICATIONS
- EXPANSION JOINTS SHALL BE CONSTRUCTED AT ALL LOCATIONS WHERE THE NEW CONCRETE IS ADJACENT TO EXISTING AND/OR PROPOSED CONCRETE SLABS, SIDEWALKS, STRUCTURES. ALL SIDEWALK JOINTS TO CONFORM WITH THE LATEST EDITION OF FDOT INDEX AND FDOT SPECIFICATIONS.
- CONTRACTOR TO FIELD VERIFY ALL QUANTITIES SHOWN AS NEW IMPROVEMENTS PRIOR TO BID.
- CONTRACTOR TO CONFIRM DEPTH, MATERIAL, AND SIZE OF ALL UTILITIES BEFORE CONSTRUCTING IMPROVEMENTS AND NOTIFY ENGINEER.


DATE	REVISION	SYMBOL	DATE	REVISION	SYMBOL	ISSUE DATE: 10/06/2023	COMP. FILE NO. 22-5482	STATE PROJECT NO. 61354C	DESIGNER: SEH	DRAWN BY: KRM	REVIEWED BY: SEH	Consultant:	PROFESSIONAL REGISTRATION	SHEET TITLE	PROJECT TITLE	SHEET NO.
														ENLARGED SITE-UTILITY PLAN	RESTROOM IMPROVEMENTS	C 302

Department of Environmental Protection
Division of Recreation and Parks
Bureau of Design and Construction
3900 Commonwealth Boulevard, Tallahassee, FL 32399 (850) 245-2118

DODSTONE ARCHITECTS
3011-F Powell Road | Tallahassee, FL 32308
850.557.2201 | DPA0001022



SHANNON E. HUFTY
State of Florida P.E. # 91838

K:\MANA October 4, 2023 P:\Projects\22-5482 DGA Ponce De Leon SP Restroom Improvements\Drawings\CIVIL\303 Gravity Sewer Profiles.dwg

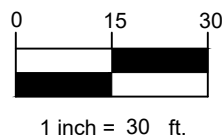


GRAVITY SEWER PLAN AND PROFILE

SCALE: 1" = 30'

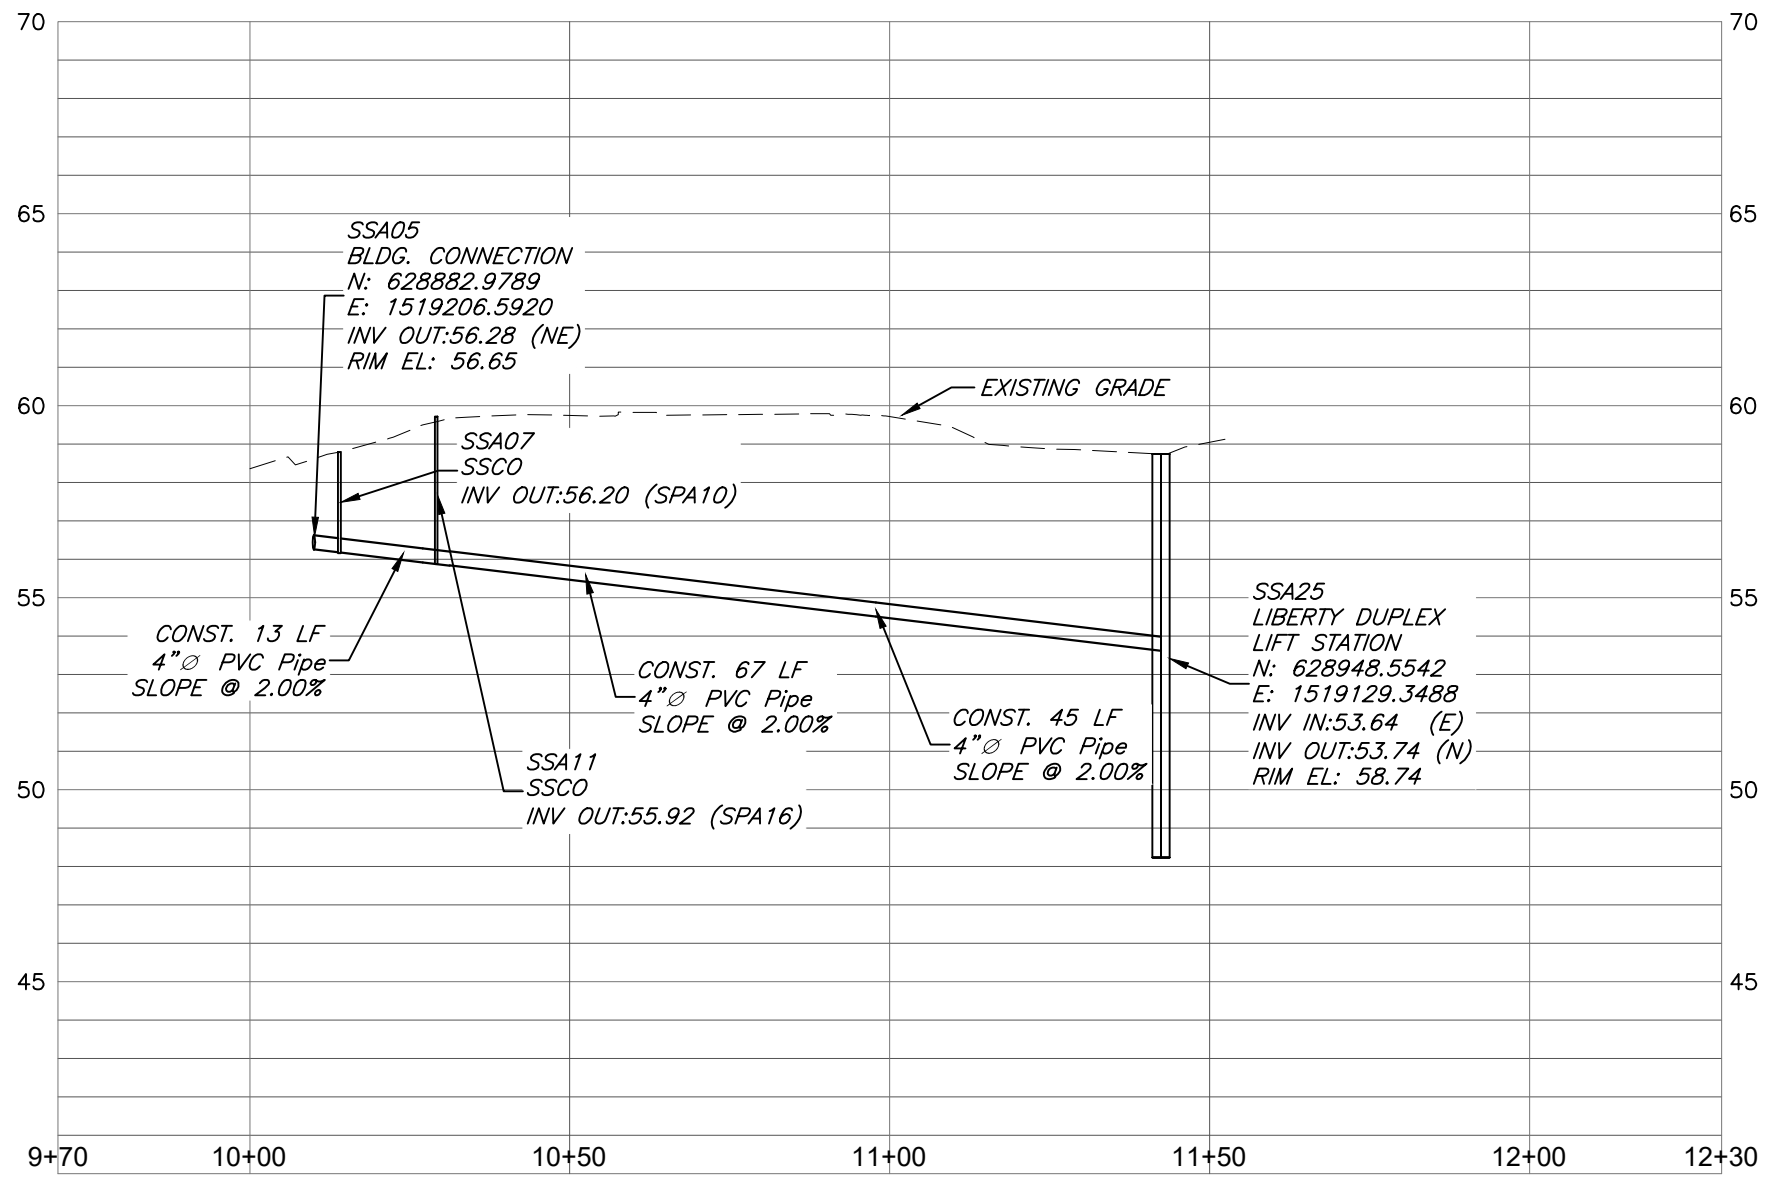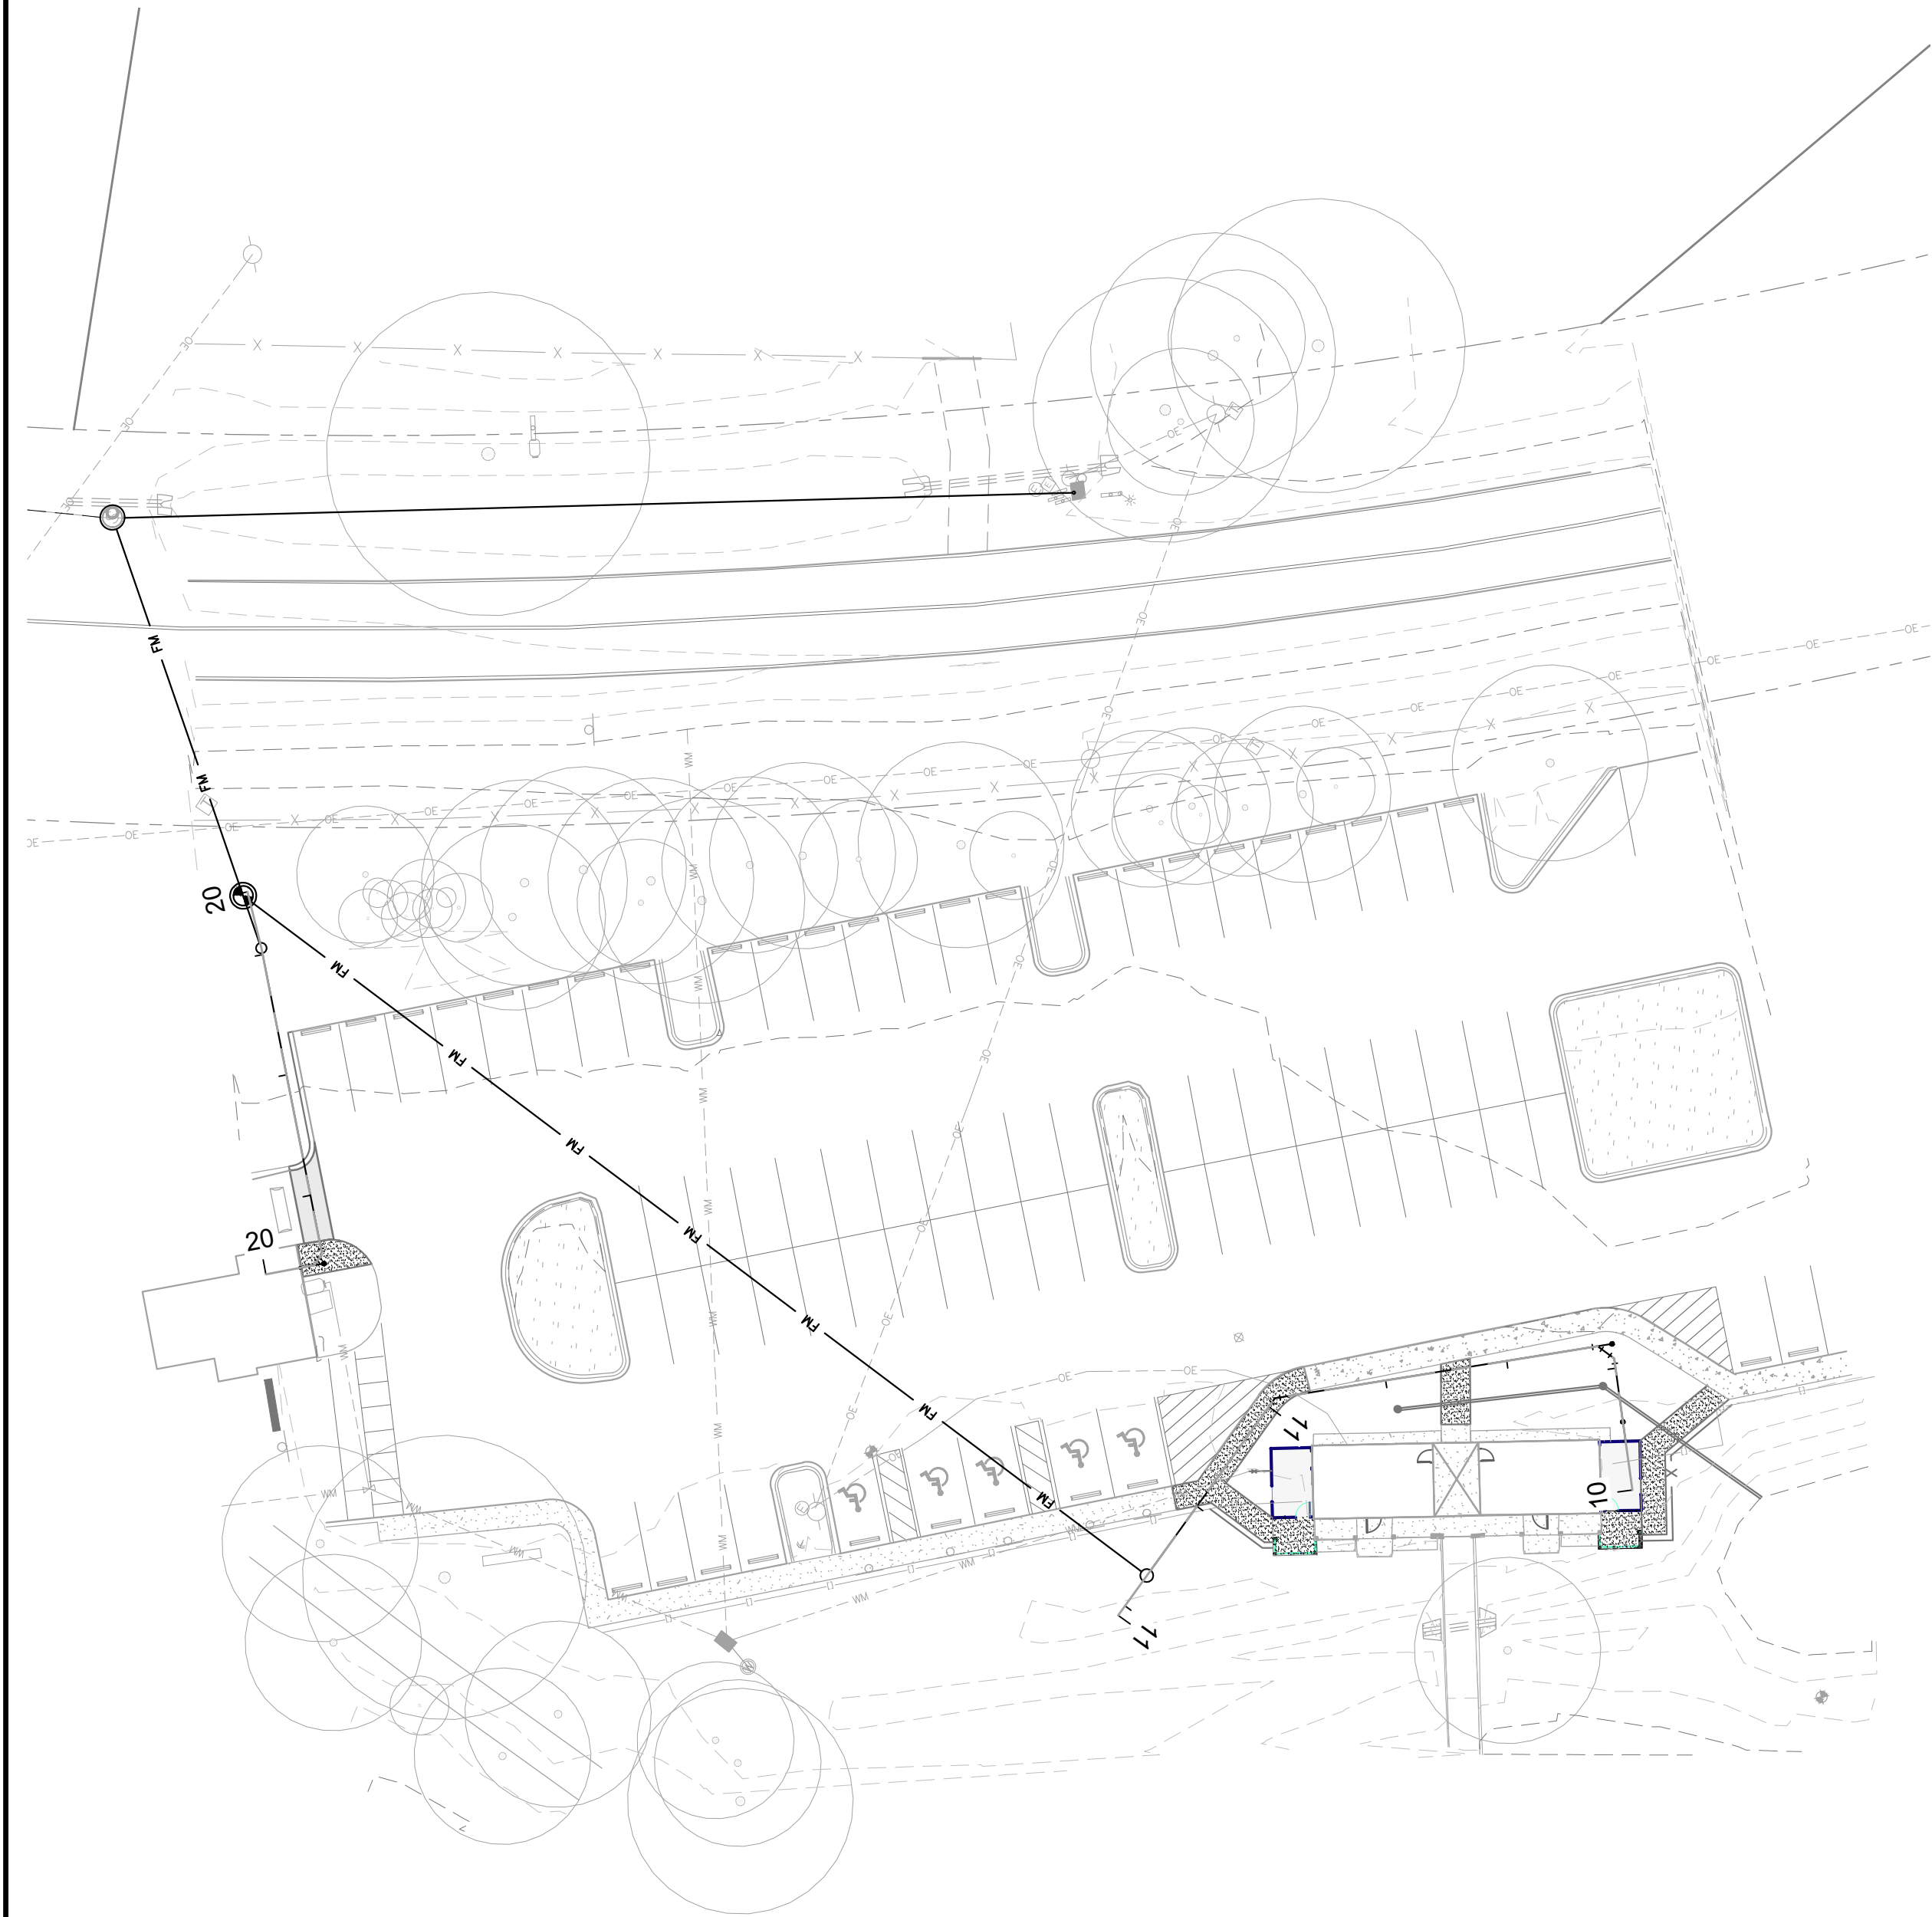

SAN SWR BATHHOUSE TO DUPLEX LIFT STATION
Horiz. Scale: 1"=30' Vert. Scale: 1"=5'

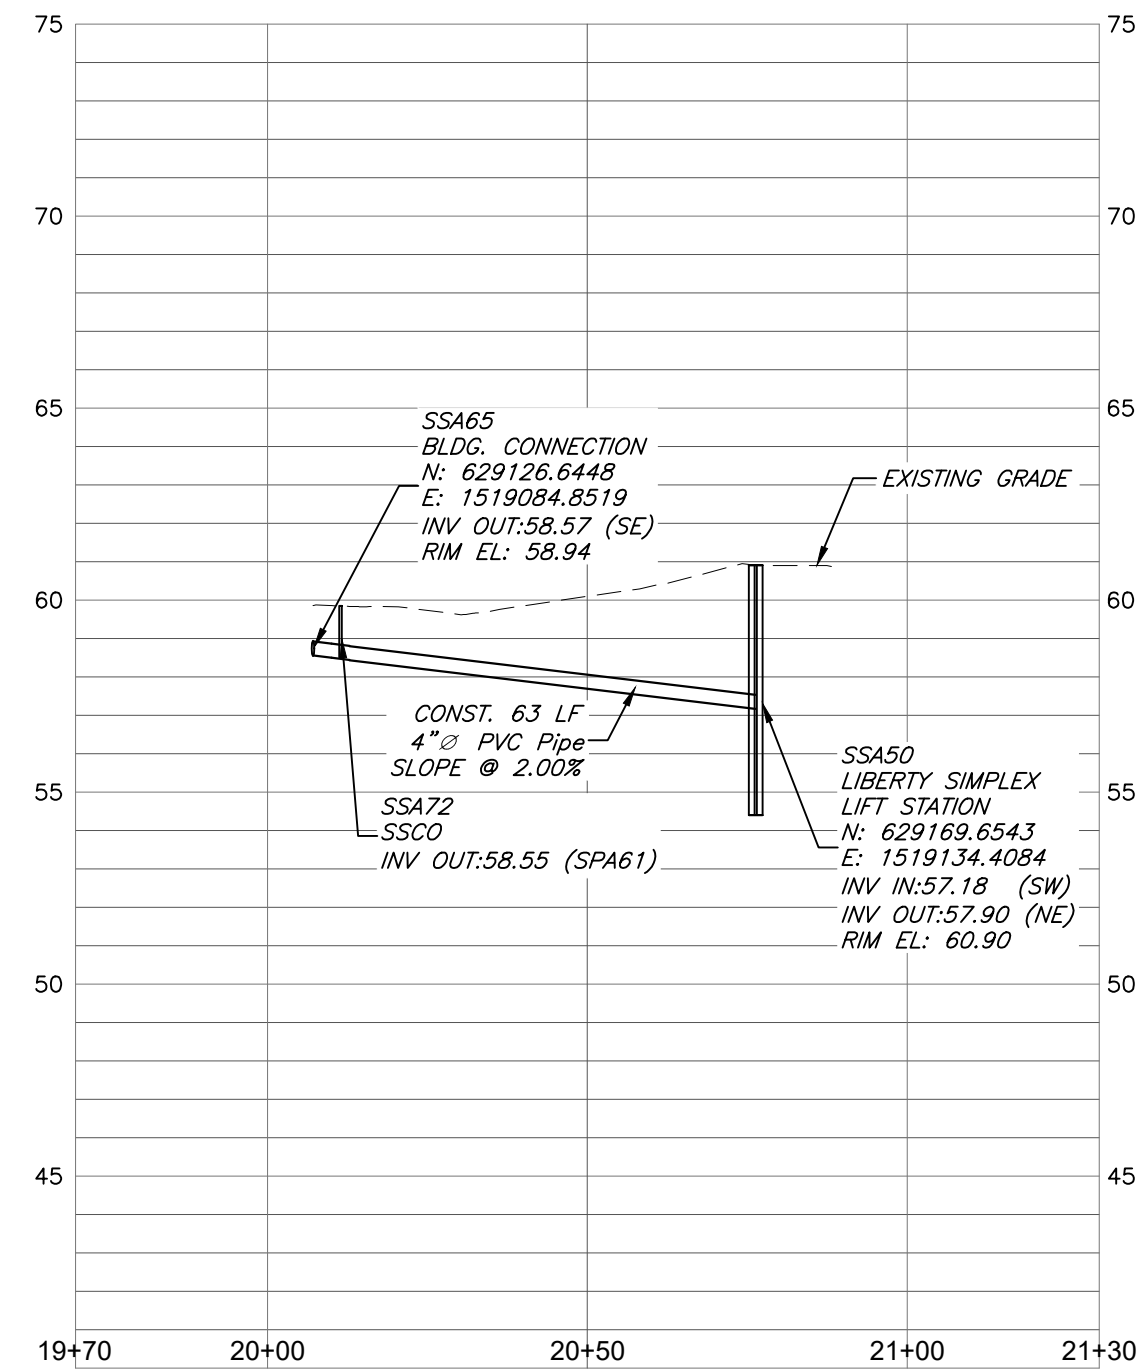

SAN SWR. PARK ENTRANCE BUILDING TO SWR MAIN
Horiz. Scale: 1"=30' Vert. Scale: 1"=5'

LEGEND

- W WATER LINE
- SS SANITARY SEWER
- FM FORCE MAIN
- X FENCE
- PROPOSED BUILDING
- PROPOSED ASPHALT
- PROPOSED CONCRETE


SPOT ELEVATION LEGEND

- PROPOSED SPOT ELEVATION
- EXISTING SPOT ELEVATION

SITE NOTES

- CONTRACTOR TO SOD ANY AND ALL DISTURBED AREAS INCLUDING BUT NOT LIMITED TO WHERE EXISTING CONCRETE, WALLS, UTILITIES OR ASPHALT WAS LOCATED UNLESS DESIGN DOCUMENTS SHOW OTHERWISE.
- CONTRACTOR TO RESTORE ANY DISTURBED LANDSCAPE TO ORIGINAL CONDITIONS AND MITIGATE IF NECESSARY.
- IF APPLICABLE, ALL PROPOSED NEW SIGNAGE TO BE PER BUREAU OF DESIGN AND CONSTRUCTION GUIDELINES AND AND COMPLY WITH FDOT SPECIFICATIONS
- EXPANSION JOINTS SHALL BE CONSTRUCTED AT ALL LOCATIONS WHERE THE NEW CONCRETE IS ADJACENT TO EXISTING AND/OR PROPOSED CONCRETE SLABS, SIDEWALKS, STRUCTURES. ALL SIDEWALK JOINTS TO CONFORM WITH THE LATEST EDITION OF FDOT INDEX AND FDOT SPECIFICATIONS.
- CONTRACTOR TO FIELD VERIFY ALL QUANTITIES SHOWN AS NEW IMPROVEMENTS PRIOR TO BID.
- CONTRACTOR TO CONFIRM DEPTH, MATERIAL, AND SIZE OF ALL UTILITIES BEFORE CONSTRUCTING IMPROVEMENTS AND NOTIFY ENGINEER.


DATE	REVISION	SYMBOL	DATE	REVISION	SYMBOL	ISSUE DATE: 10/06/2023	COMP. FILE NO. 22-5482	STATE PROJECT NO. 61354C	DESIGNER: SEH	DRAWN BY: KRM	REVIEWED BY: SEH	Consultant:	PROFESSIONAL REGISTRATION	SHEET TITLE	PROJECT TITLE	SHEET NO.
														GRAVITY SEWER PLAN AND PROFILE	RESTROOM IMPROVEMENTS	C 303
													Department of Environmental Protection Division of Recreation and Parks Bureau of Design and Construction 3900 Commonwealth Boulevard, Tallahassee, FL 32399 (850) 245-2118			
													DODSTONE ARCHITECTS 3011 F Powell Road Tallahassee, FL 32308 (850) 557-2201 DPA0000162			
													SHANNON E. HUFTY State of Florida P.E. # 91838			

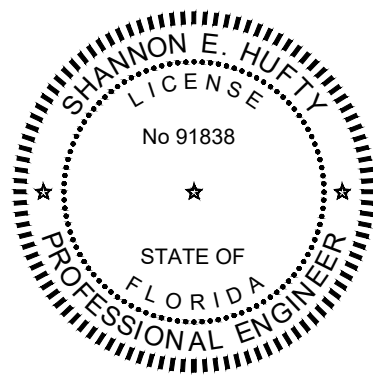

GEORGE & ASSOCIATES CONSULTING ENGINEERS, INC.
1967 COMMONWEALTH LANE, SUITE 200
TALLAHASSEE, FL 32303
CERTIFICATE OF AUTHORIZATION: 7879
SHANNON E. HUFTY, P.E. NO. 91838

THIS ITEM HAS BEEN DIGITALLY SIGNED AND SEALED BY SHANNON E. HUFTY, P.E. ON THE DATE ADJACENT TO THE SEAL.


PRINTED COPIES OF THIS DOCUMENT ARE NOT CONSIDERED SIGNED AND SEALED AND THE SIGNATURE MUST BE VERIFIED ON ANY ELECTRONIC COPIES.

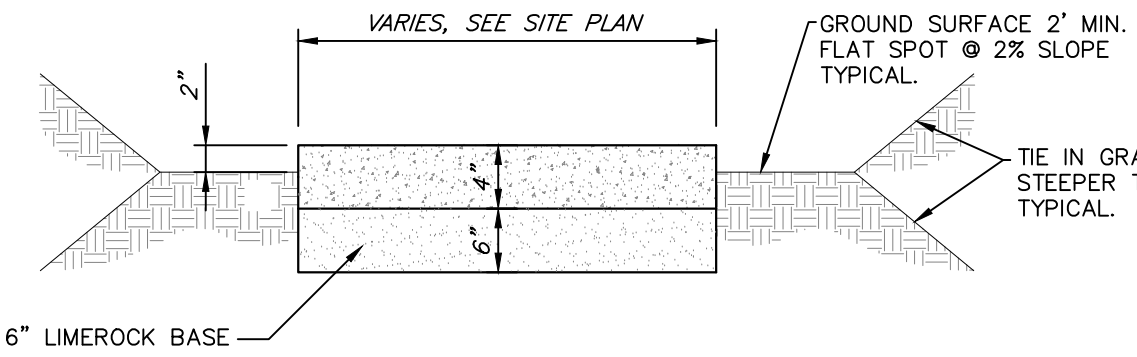

TYPICAL 4" CONCRETE SIDEWALK


SCALE: NTS

NOTE:
CONSTRUCT 4" THICK CONCRETE SIDEWALK IN ACCORDANCE WITH FDOT INDEX LATEST EDITION

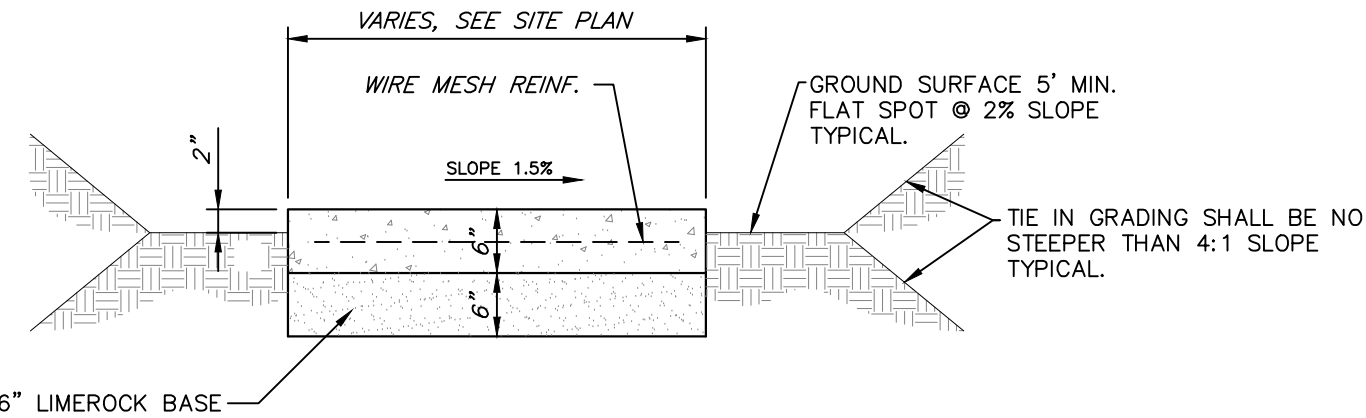

TYPICAL 6" CONCRETE SIDEWALK


SCALE: NTS

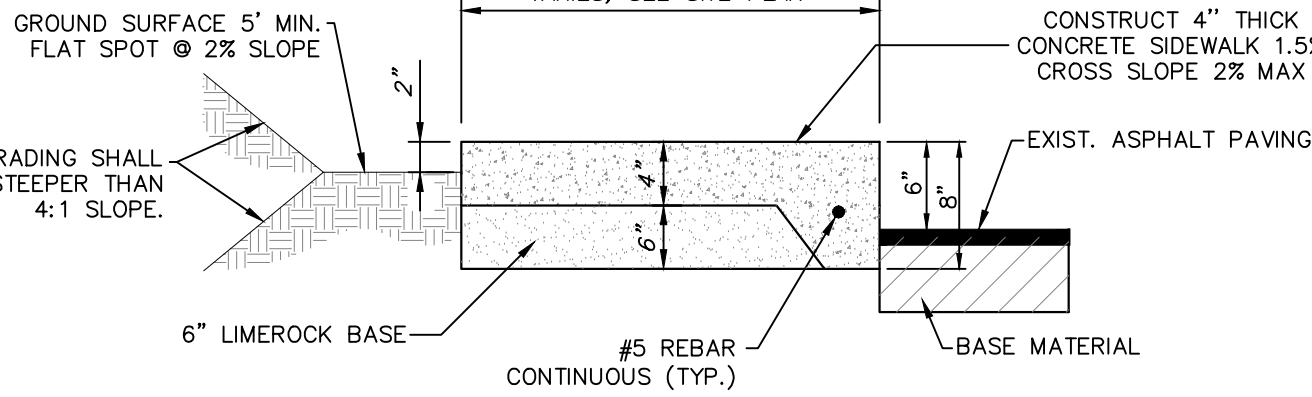

RAISED 4" CONCRETE SIDEWALK

SCALE: NTS

NOTE:
CONSTRUCT 4" THICK CONCRETE SIDEWALK IN ACCORDANCE WITH FDOT INDEX LATEST EDITION

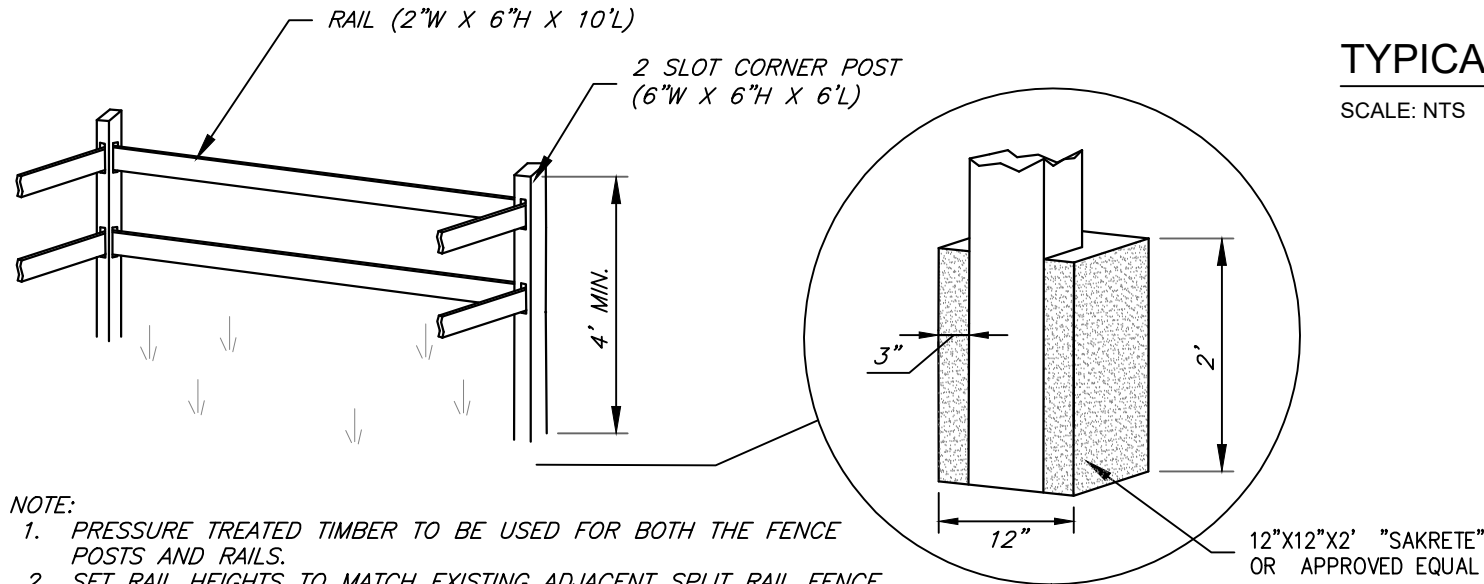


- NOTE:
1. PRESSURE TREATED TIMBER TO BE USED FOR BOTH THE FENCE POSTS AND RAILS.
 2. SET RAIL HEIGHTS TO MATCH EXISTING ADJACENT SPLIT RAIL FENCE
 3. CUT TOP OF POSTS AT ANGLE. ANGLE TO MATCH THOSE ON EXISTING ADJACENT SPLIT RAIL FENCE
 4. SPACE POSTS EVENLY ALONG EACH STRAIGHT RUN. CENTERLINE TO CENTERLINE DISTANCE NOT TO EXCEED 10 FEET

TYPICAL FENCE DETAIL


SCALE: NTS

NOTES:

1. CRITICAL ROOT ZONE: EXTENDS IN ALL DIRECTIONS FROM TREE TRUNK TO A DISTANCE EQUAL TO ONE FOOT PER INCH OF TRUNK DIAMETER AT BREAST HEIGHT.
2. STAGING, STORAGE, DUMPING, WASHING AND OPERATION OF EQUIPMENT IS NOT PERMITTED WITHIN THE LIMITS OF THE TREE PROTECTION BARRIER, INCLUDING DURING BARRIER INSTALLATION.
3. INSTALL ALL TREE PROTECTION PRIOR TO COMMENCEMENT OF CONSTRUCTION AND REMOVE WHEN DIRECTED BY THE ENGINEER. MAINTAIN PROTECTION AT ALL TIMES.
4. FOR CLOSELY SPACED GROUPS OF TREES, PLACE THE TREE PROTECTION BARRIER AROUND THE ENTIRE GROUP.
5. INSPECT TRUNK PROTECTION AND TREE QUARTERLY TO PREVENT GIRDLING. ADJUST BANDS TO ALLOW TREE GROWTH AS NEEDED.
6. SEE PLANS FOR ANY ADDITIONAL REQUIREMENTS OR MODIFICATIONS WITHIN THE TREE PROTECTION AREA.
7. PLACE WEATHER RESISTANT SIGN EVERY 50' ALONG THE BARRIER, WITH 6" MINIMUM TEXT HEIGHT AND PROVIDE TEXT IN ENGLISH AND SPANISH. SIGN SHOULD READ "KEEP OUT TREE PROTECTION AREA".
8. ALTERNATE TREE PROTECTION SYSTEMS APPROVED BY THE ENGINEER MAY BE USED IN LIEU OF THE TREE PROTECTION BARRIER DETAILED ON THIS PAGE AS LONG AS THE CRITICAL ROOT ZONE IS PROTECTED.
9. THE CRITICAL ROOT ZONE MAY BE REDUCED, IN THE FIELD, BY A CERTIFIED ARBORIST OR LANDSCAPE ARCHITECT.

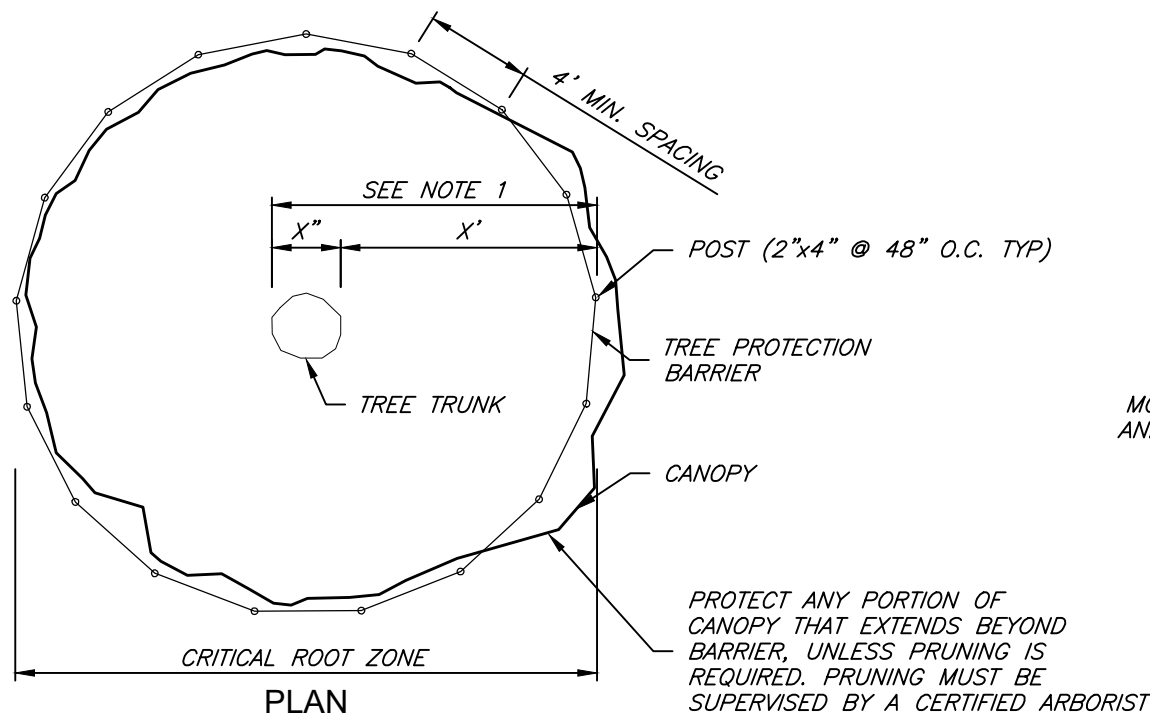


PLAN

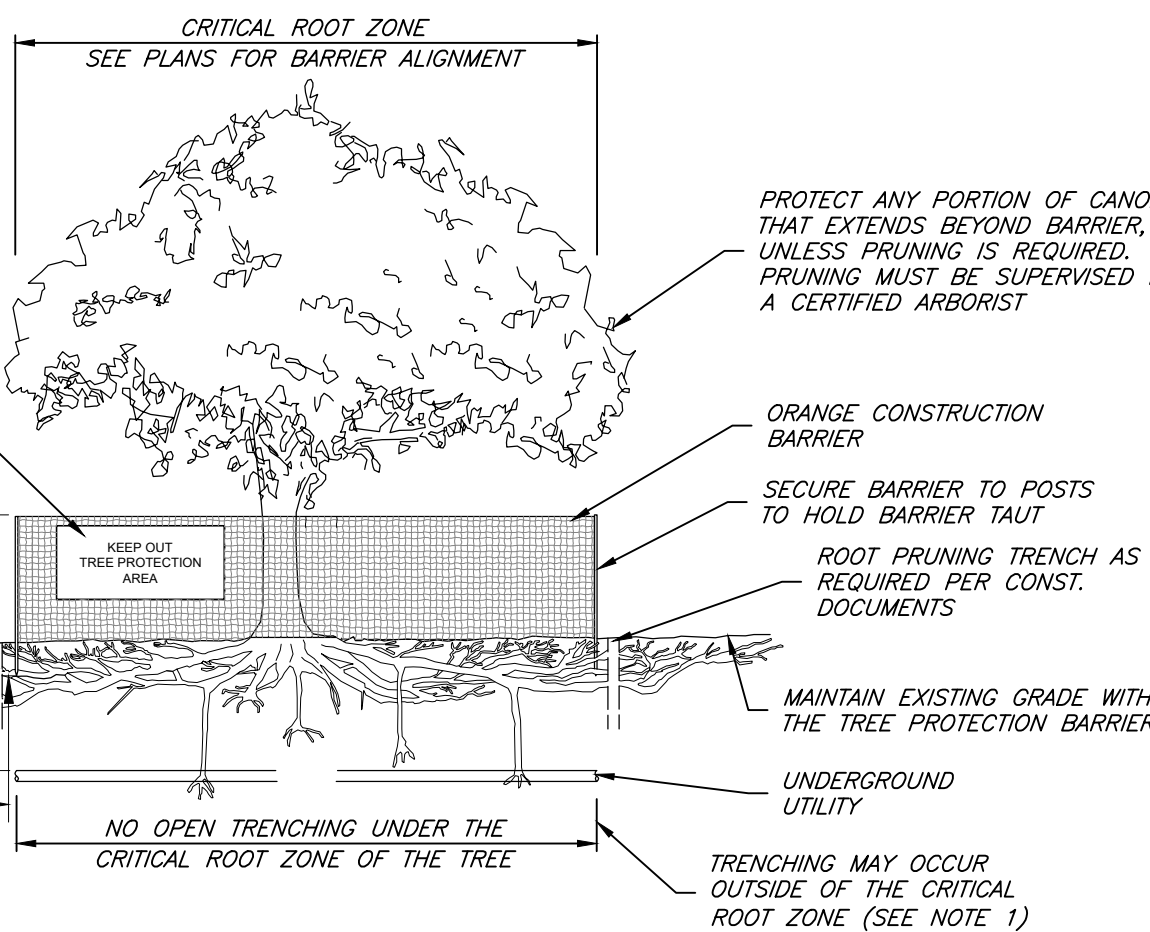


ELEVATION

TREE PROTECTION BARRIER

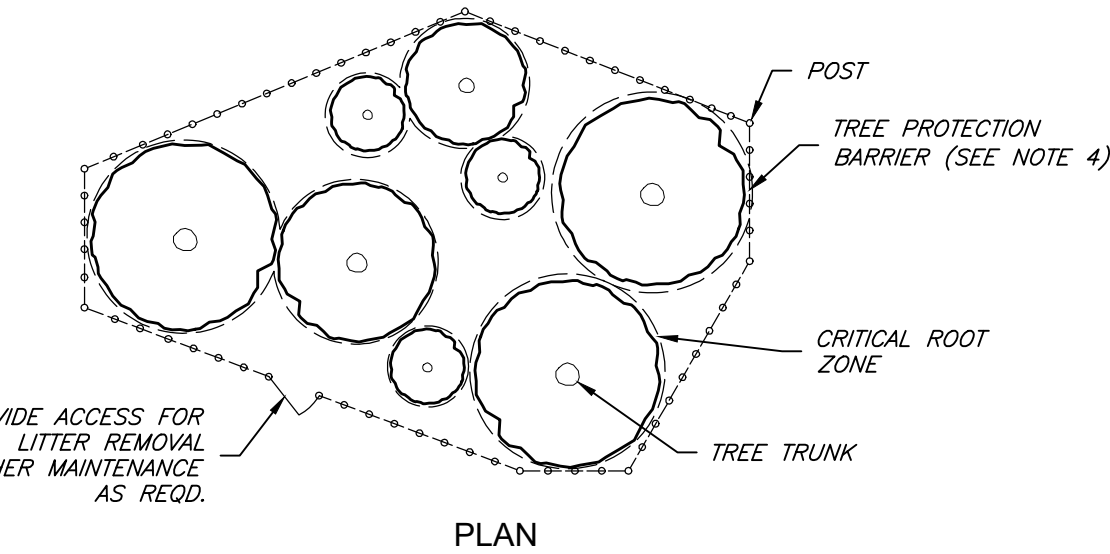

PLAN

PROTECTION FOR TREE GROUPINGS

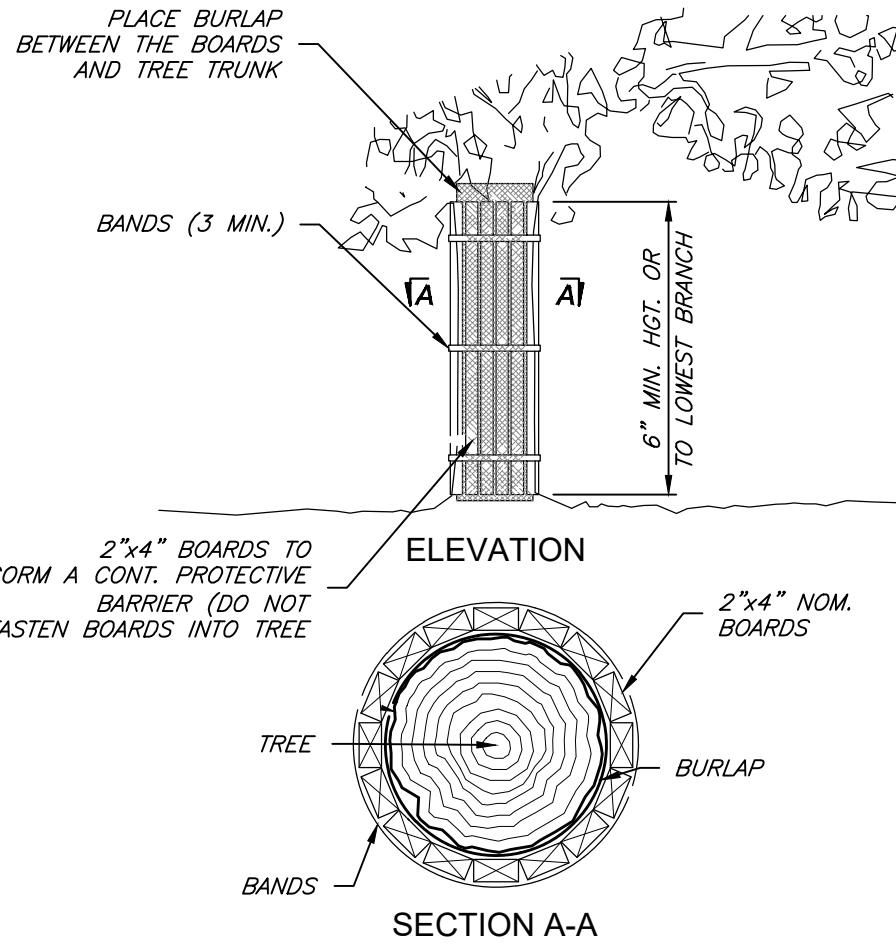


SECTION A-A

NOTES:


1. TRUNK PROTECTION MAY BE USED WHEN TREE PROTECTION BARRIER CAN NOT BE REASONABLY ERECTED, WHEN APPROVED BY ENGINEER.
2. SEE SELECTIVE CLEARING AND GRUBBING PLAN FOR LOCATION OF TRUNK PROTECTION WHEN APPLICABLE.
3. ADJUST BANDS TO ALLOW TREE GROWTH (INSPECT QUARTERLY TO PREVENT GIRDLING).

TRUNK PROTECTION

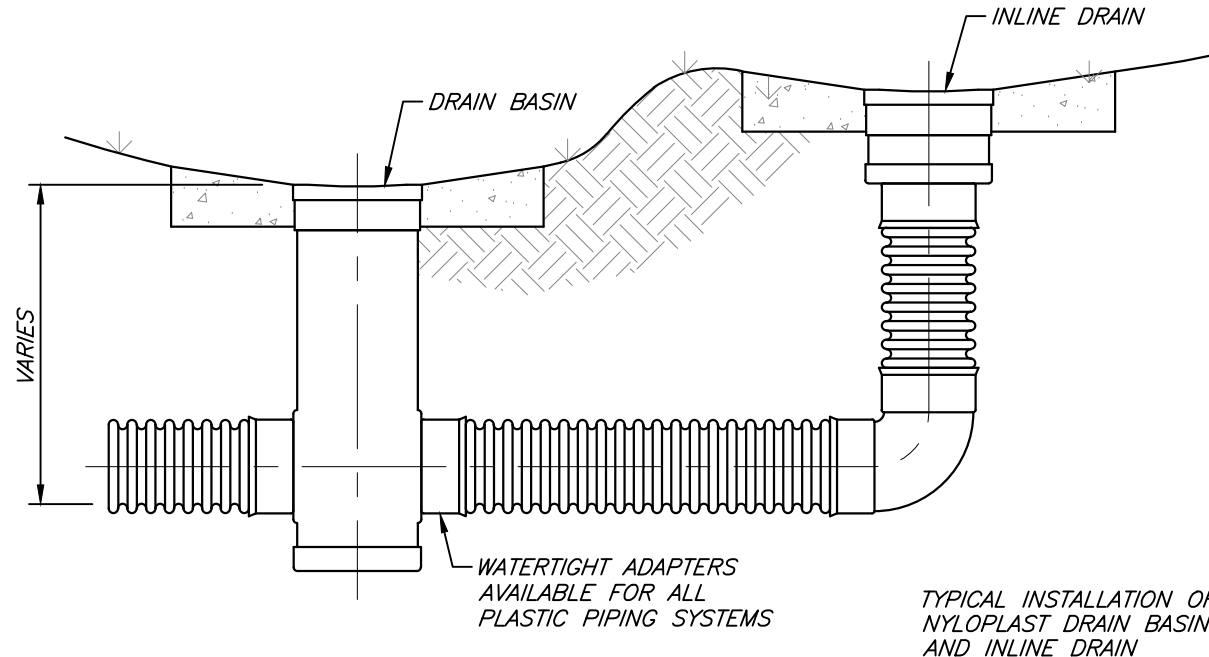

TYPICAL ADS INLET W/CONCRETE COLLAR


SCALE: NTS

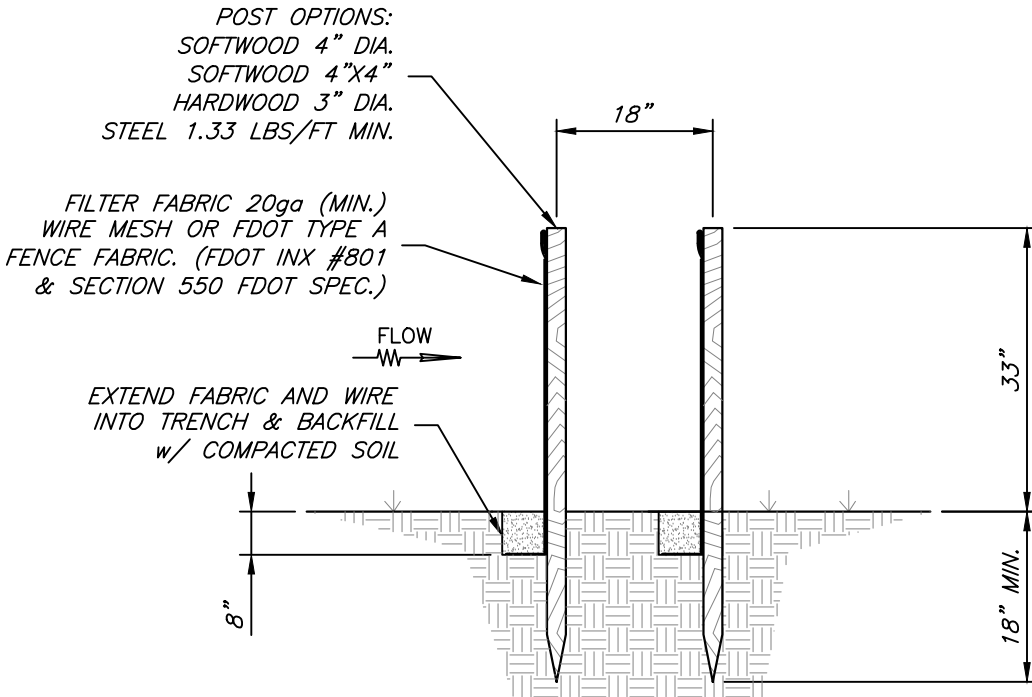

DOUBLE ROW FILTER FENCE DETAILS


N.T.S.

EC-008

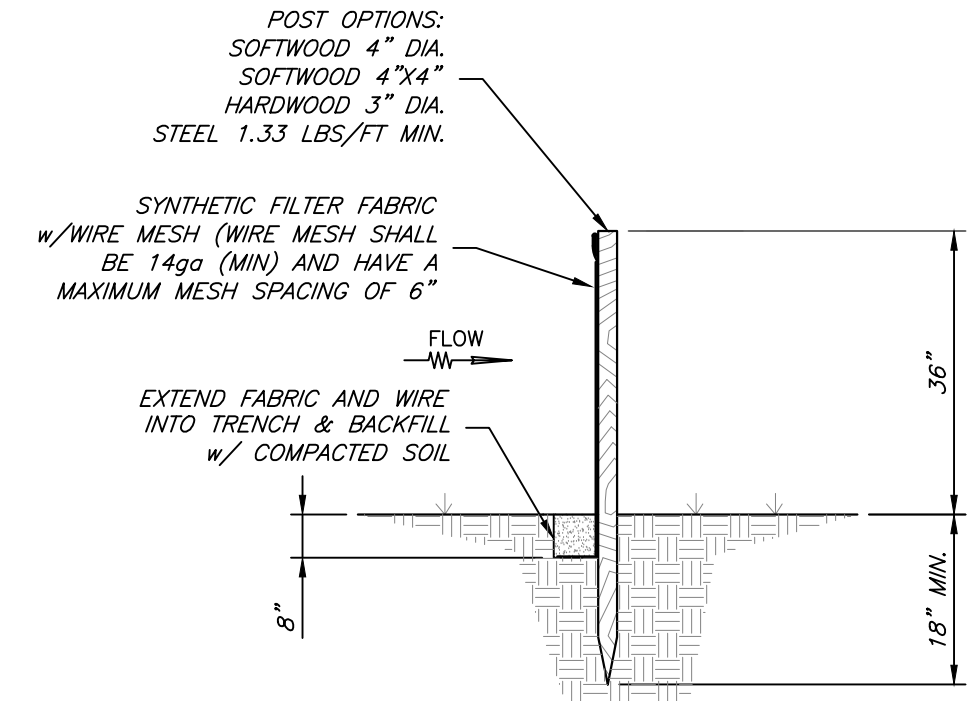


FILTER FENCE DETAILS

N.T.S.

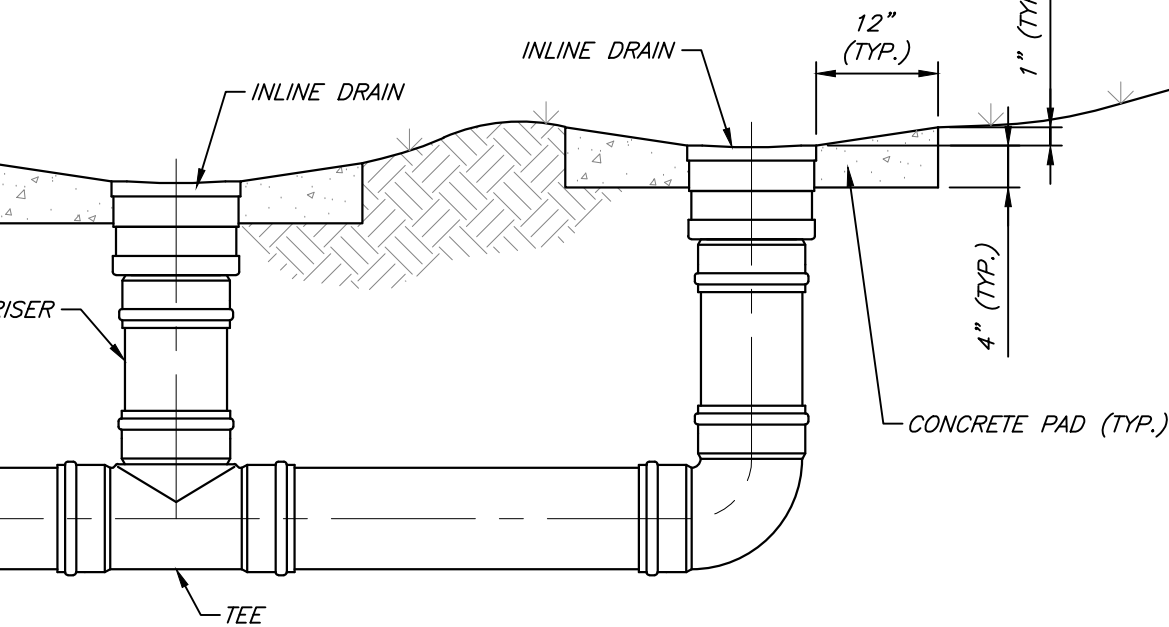

TYPICAL 12" RIBBON CURB

SCALE: NTS

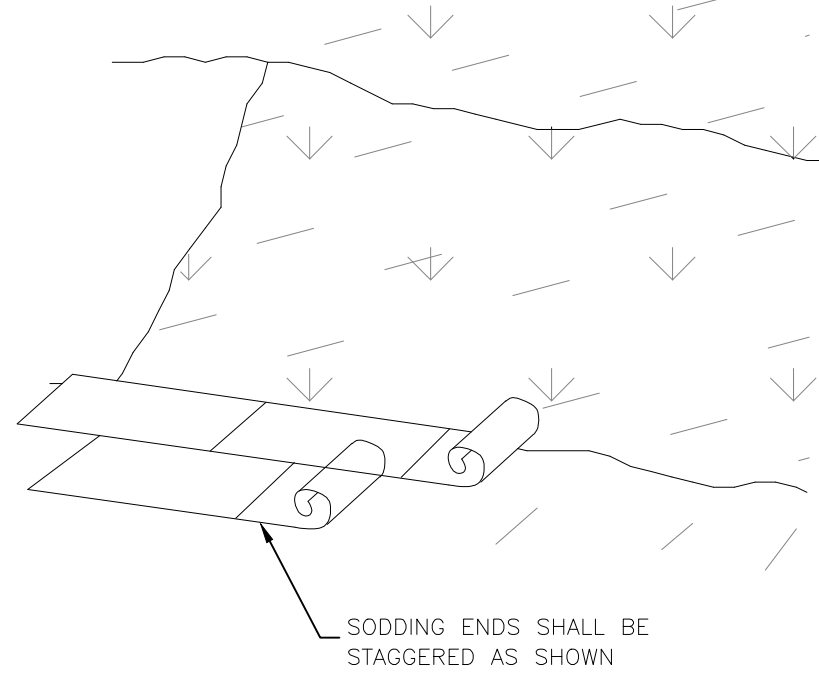


DISTURBED AREA SOD STABILIZATION

N.T.S.

EC-019

FILTER FENCE MAINTENANCE

1. SYNTHETIC FILTER FENCE SHALL BE A PERVIOUS SHEET OF PROPYLENE, NYLON, POLYESTER, OR POLYETHYLENE, YARN. SYNTHETIC FILTER FABRIC SHALL CONTAIN ULTRAVIOLET RAY INHIBITORS AND STABILIZERS TO PROVIDE A MINIMUM OF 6 MONTHS OF EXPECTED USABLE CONSTRUCTION LIFE AT A TEMPERATURE RANGE OF 0°F TO 120°F (-17°C TO 49°C)
2. FILTER FENCE SHALL BE INSPECTED IMMEDIATELY AFTER EACH RAINFALL AND AT LEAST DAILY DURING PROLONGED RAINFALL. ANY REQUIRED REPAIRS SHALL BE MADE IMMEDIATELY.
3. SHOULD THE FABRIC ON A FILTER FENCE DECOMPOSE OR BECOME INEFFECTIVE PRIOR TO THE END OF THE EXPECTED USABLE LIFE AND THE FILTER FENCE STILL BE NECESSARY, THE FABRIC SHALL BE REPLACED PROMPTLY.
4. SEDIMENT DEPOSITS SHOULD BE REMOVED AFTER EACH STORM EVENT. THEY MUST BE REMOVED WHEN DEPOSITS REACH APPROXIMATELY ONE-HALF THE HEIGHT OF THE FILTER FENCE.
5. ANY SEDIMENT DEPOSITS REMAINING IN PLACE AFTER THE FILTER FENCE IS NO LONGER REQUIRED SHALL BE DRESSED TO CONFORM WITH THE EXISTING GRADE, PREPARED AND SEED.

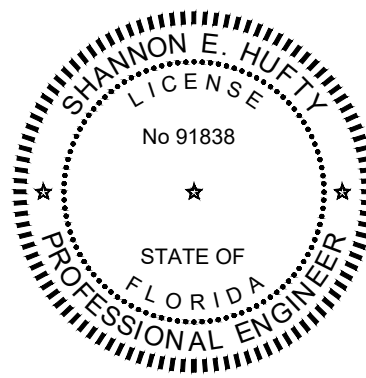


GEORGE & ASSOCIATES CONSULTING ENGINEERS, INC.
1967 COMMONWEALTH LANE, SUITE 200
TALLAHASSEE, FL 32303
CERTIFICATE OF AUTHORIZATION: 7879
SHANNON E. HUFTY, P.E. NO. 91838

THIS ITEM HAS BEEN DIGITALLY SIGNED AND SEALED BY SHANNON E. HUFTY, P.E. ON THE DATE ADJACENT TO THE SEAL.


PRINTED COPIES OF THIS DOCUMENT ARE NOT CONSIDERED SIGNED AND SEALED AND THE SIGNATURE MUST BE VERIFIED ON ANY ELECTRONIC COPIES.

DATE	REVISION	SYMBOL	DATE	REVISION	SYMBOL	ISSUE DATE	COMP. FILE NO.	STATE PROJECT NO.	DESIGNER	DRAWN BY	REVIEWED BY	CONSULTANT
						10/06/2023	22-5482	61354C	SEH	KRM	SEH	
Department of Environmental Protection Division of Recreation and Parks Bureau of Design and Construction 3900 Commonwealth Boulevard, Tallahassee, FL 32399 (850) 245-2118												
DODSTONE ARCHITECTS 3011-F Powell Road Tallahassee, FL 32308 850.557.2201 DAD0301022												
PROFESSIONAL REGISTRATION												
SHANNON E. HUFTY State of Florida P.E. # 91838												
PONSE DE LEON SPRINGS STATE PARK												
DETAILS												
RESTROOM IMPROVEMENTS												
SHEET TITLE												
PROJECT TITLE												
SHEET NO.												

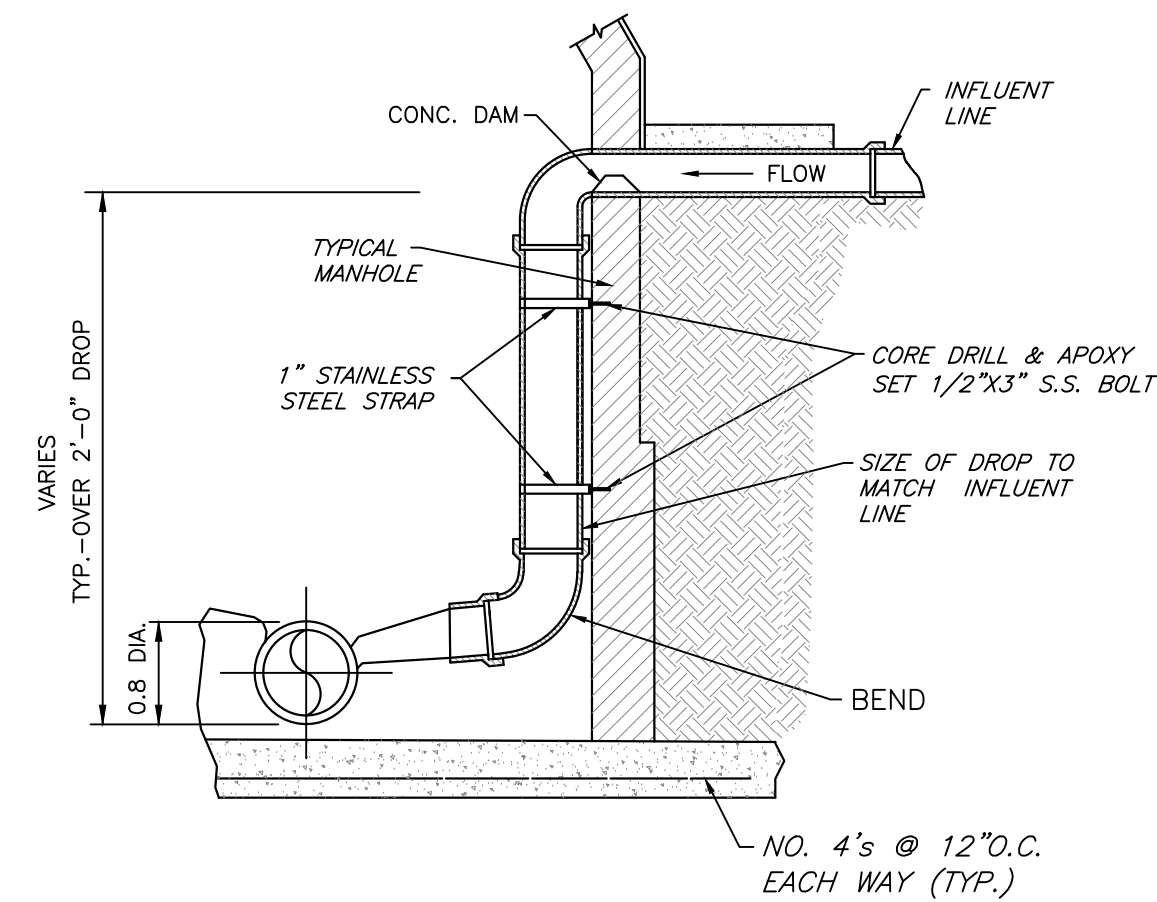

FORCEMAIN CONNECTION TO MANHOLE


SCALE: NTS

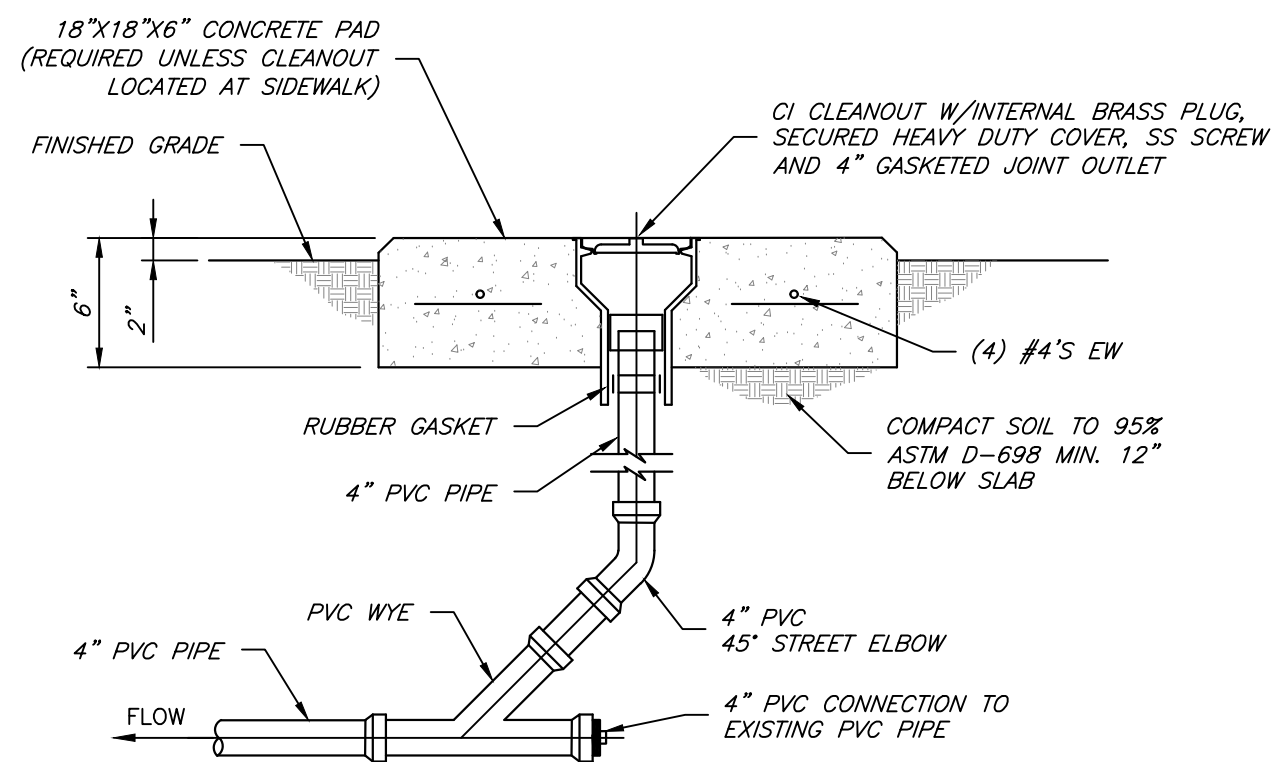


NOTE:
CLEANOUT REQUIRED AT EACH CHANGE OF DIRECTION GREATER
THAN 45° AND AT MAX. SPACING OF 45 FT.
EXCAVATION, PIPE INSTALLATION, BACKFILLING, AND COMPACTION
SHALL BE IN ACCORDANCE WITH THE REQUIREMENTS OF THE
CONTRACT PLANS AND SPECIFICATIONS.

TYPICAL CLEAN OUT

SCALE: NTS

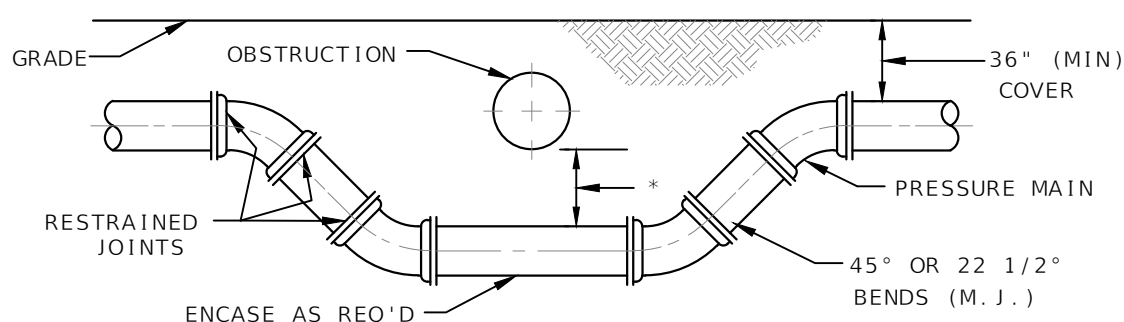

* IF MINIMUM CLEARANCE CANNOT BE OBTAINED, DIP WITH MECHANICAL JOINTS OR CONCRETE ENCASEMENT IS REQUIRED (SEE NOTE 5)

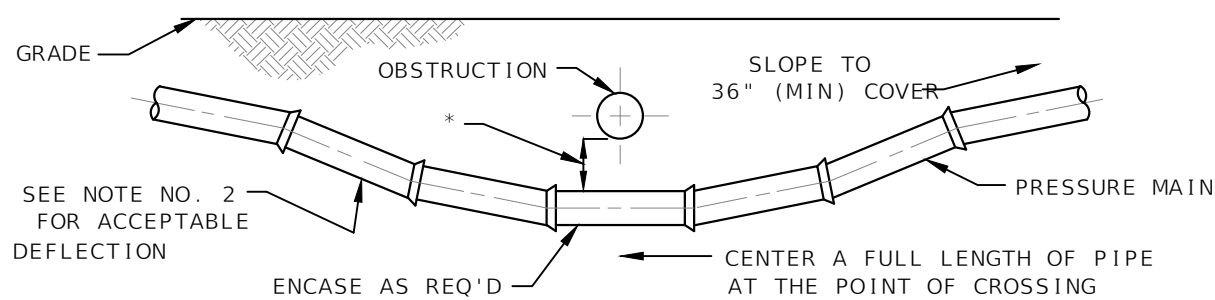


NOTES:

1. THE DEFLECTION TYPE CROSSING SHALL BE USED WHEREVER POSSIBLE. ONLY UNDER SPECIFIC ORDERS BY THE ENGINEER AND APPROVED BY IRCUDS SHALL THE FITTING TYPE CROSSING BE ALLOWED.
2. CONSTRUCT RIGID CROSSING NOT TO EXCEED 75% OF THE MANUFACTURERS' MAXIMUM JOINT DEFLECTION.
3. IF USED, THE RODS ARE TO BE COATED WITH A COAL TAR ENAMEL AFTER ASSEMBLY (2 COATS MINIMUM).
4. OTHER METHODS OF RESTRAINT MAY BE USED AS APPROVED BY IRCUDS.
5. USE DIP FOR GRAVITY SEWER WHERE VERTICAL CLEARANCE BETWEEN WATER MAIN AND SEWER IS LESS THAN 18 INCHES. DIP SHALL BE USED FOR GRAVITY SEWER AT WATER LINE CROSSING WITH A LENGTH OF PIPE. THE PIPE SHALL BE CENTERED AT THE POINT OF CROSSING, SO AS TO LOCATE JOINTS AT A POINT OF CROSSING, AND TO LOCATE THE JOINTS AT A MAXIMUM DISTANCE FROM THE WATER LINE.
6. ONLY UNDER EXTREME CIRCUMSTANCES MAY MINIMUM AND HORIZONTAL SEPARATION REQUIREMENTS BE WAIVED AND ENCASEMENT BE UTILIZED BETWEEN WATER MAINS AND FORCE MAINS.
7. SEE TRACER WIRE TRACE WIRE DETAIL (IRC M-14).
8. ALL WATER AND SEWER UTILITIES SHALL BE LOCATED A MINIMUM HORIZONTAL SEPARATION EQUAL TO THE DEPTH OF THE PIPE PLUS THE DIAMETER OF THE PIPE FROM ANY PERMANENT ABOVE GROUND STRUCTURES (I.E. WALLS, TREES, TRANSFORMER PADS, ETC.) AND A MINIMUM HORIZONTAL SEPARATION EQUAL TO FOUR (4) FEET FROM ANY UNDERGROUND UTILITIES (I.E. GAS MAINS, TELEPHONE LINES, CABLE LINES, IRRIGATION MAINS, ETC.).
9. ALL WATER AND SEWER UTILITIES SHALL BE LOCATED A MINIMUM HORIZONTAL SEPARATION EQUAL TO TWO TIMES THE DEPTH OF THE PIPE PLUS THE DIAMETER OF THE PIPE FROM THE TOP OF THE BANKS OF ANY BODIES OF WATER (I.E. STORMWATER PONDS, CANALS, ETC.).
10. ALL WATER AND SEWER UTILITIES SHALL BE LOCATED SUCH THAT A MINIMUM HORIZONTAL SEPARATION OF 10' EXISTS AS MEASURED FROM THE OUTSIDE WALL OF EACH MAIN.

UTILITY CROSSING DETAIL

SCALE: NTS

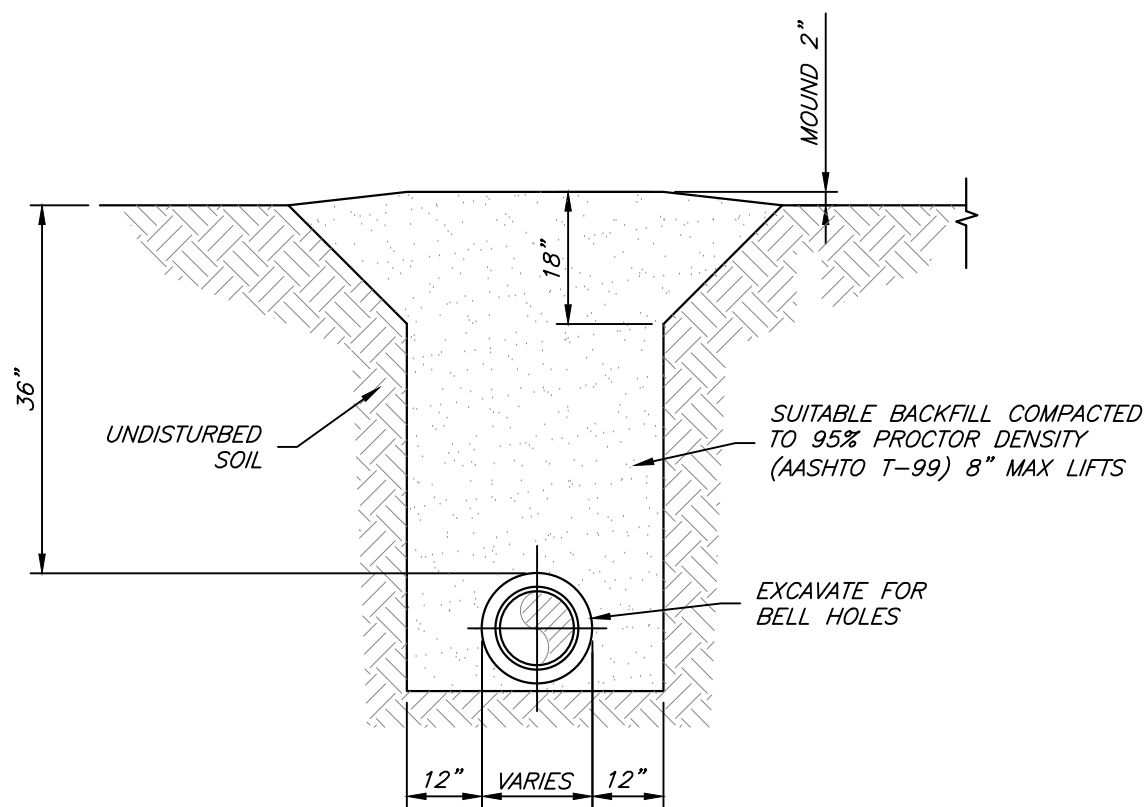


TYPICAL UNPAVED PIPE TRENCH DETAIL

SCALE: NTS


NOTES:

1. IF THE TRENCH IS OVEREXCAVATED, BACKFILL AND RECOMPACT. MUCK AND ORGANIC MATERIAL SHALL NOT BE ALLOWED AS BACKFILL IN OVEREXCAVATED AREAS.
2. HAND DIG AND MANUALLY SHAPE THE TRENCH BOTTOM FOR BELL JOINTS.
3. PIPES ARE TO BE INSTALLED IN DRY TRENCHES. OPEN TRENCH PLUMBING FOR Dewatering SHALL NOT BE ALLOWED WITHOUT PRIOR APPROVAL OF THE ENGINEER.
4. BACKFILL SHALL BE PLACED IN LIFTS THIN ENOUGH TO ALLOW COMPACTION TO BE ACHIEVED. LIFTS IN EXCESS OF TWELVE INCHES, MEASURED LOOSE, SHALL NOT BE ALLOWED.
5. IF THE PIPE IS BENEATH OR WITHIN 5-FEET OF ANY BUILDING, COMPACT TO LOG STANDARD PROCTOR.
6. PIPE TRENCHES IN UNPAVED AREAS SHALL BE BACKFILLED WITH SELECT MATERIAL AND BEFORE PLACING SOD, A THREE-INCH MINIMUM THICK LAYER OF TOPSOIL THAT IS SUFFICIENTLY LOOSE TO PROMOTE ROOT GROWTH IS TO BE PROVIDED.
7. VERTICAL CLEARANCE: 12" MIN. BETWEEN POTABLE WATER MAIN AND ANY SANITARY SEWER PIPE (WATER MAIN ABOVE THE SANITARY SEWER PIPE).

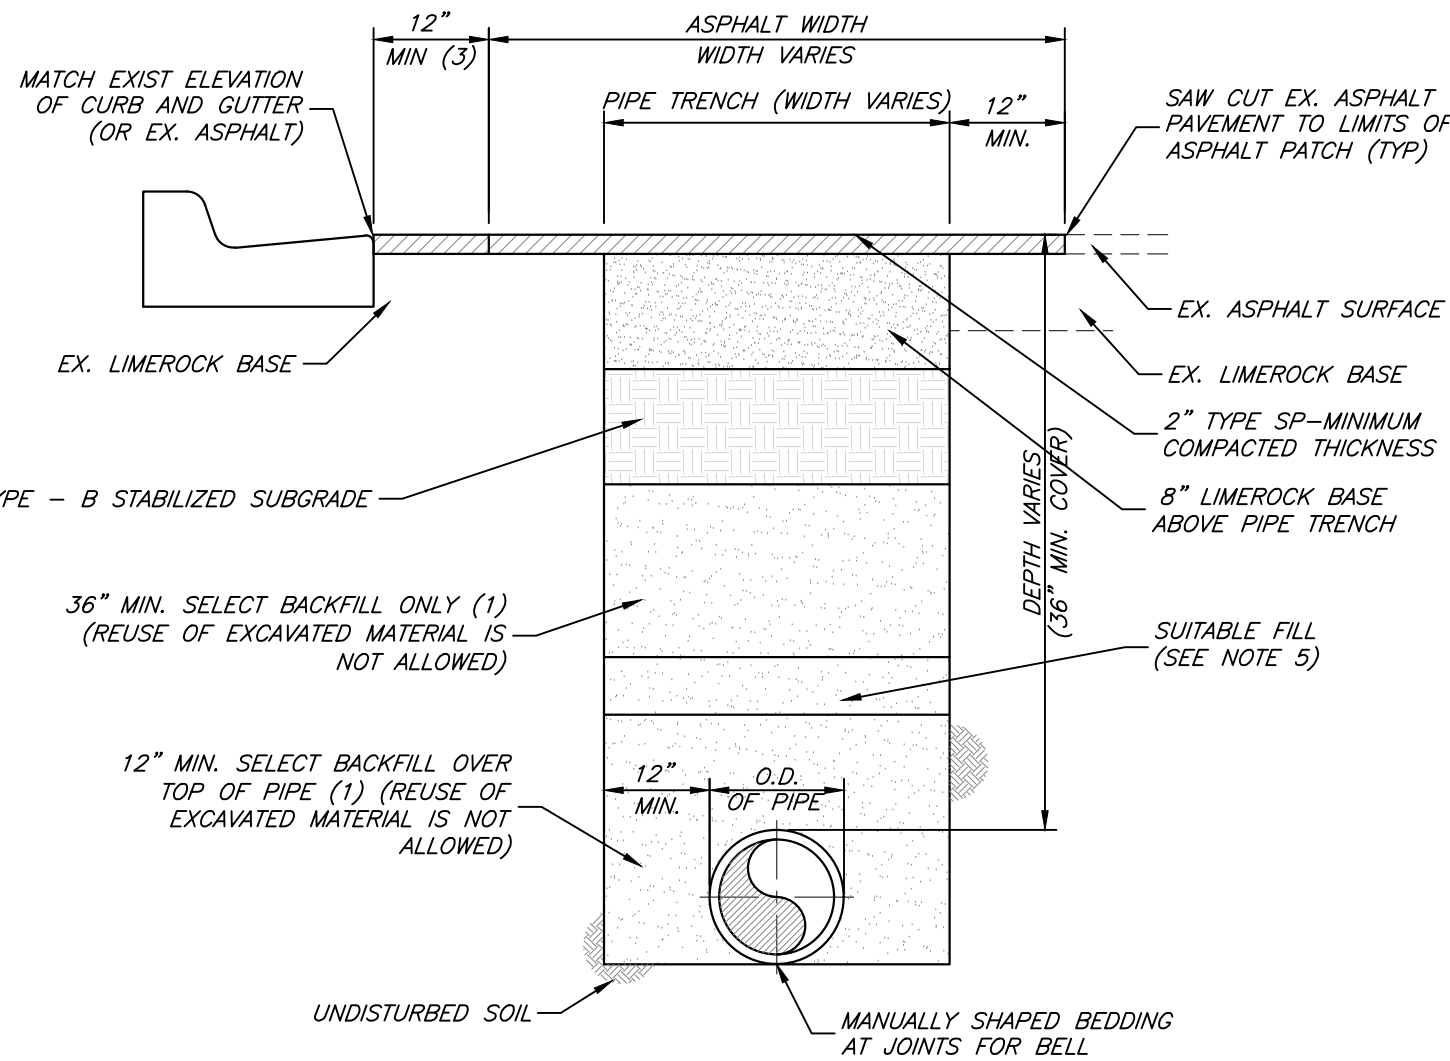

PIPE TRENCH AND PATCH DETAIL

SCALE: NTS

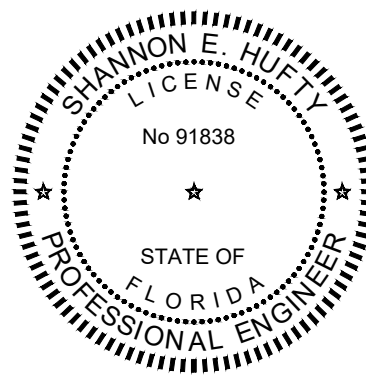

GEORGE & ASSOCIATES CONSULTING ENGINEERS, INC
1967 COMMONWEALTH LANE, SUITE 200
TALLAHASSEE, FL 32303
CERTIFICATE OF AUTHORIZATION: 7879
SHANNON E. HUFTY, P.E. NO. 91838

THIS ITEM HAS BEEN DIGITALLY SIGNED AND SEALED BY SHANNON E. HUFTY, P.E. ON
THE DATE ADJACENT TO THE SEAL.

PRINTED COPIES OF THIS DOCUMENT ARE NOT CONSIDERED SIGNED AND SEALED
AND THE SIGNATURE MUST BE VERIFIED ON ANY ELECTRONIC COPIES.

C 402		PONCE DE LEON SPRINGS STATE PARK		PROFESSIONAL REGISTRATION	
SHEET TITLE		DETAILS			
PROJECT TITLE		RESTROOM IMPROVEMENTS			
		SHAMON E. HUFTY State of Florida P.E. # 91838			
		30111 Powell Road Tallahassee, FL 32308 850.656.7261 #A028001832			
		DODSTONE ARCHITECTS			
		Consultant:			
		DESIGNER: SEH	ISSUE DATE: 10/06/2023	SYMBOL	REVISION
		DRAWN BY: KRM	COMP. FILE NO.: 22-5482		
		REVIEWED BY: SEH	STATE PROJECT NO.: 61354C		
		Department of Environmental Protection Division of Recreation and Parks Bureau of Design and Construction 3900 Commonwealth Boulevard, Tallahassee, FL 32399 (850) 245-2118			

