



STATE OF FLORIDA  
DEPARTMENT OF HEALTH  
ONSITE SEWAGE TREATMENT AND DISPOSAL  
SYSTEM

PERMIT #: **24-SH-3066654**  
APPLICATION #: **AP2189731**  
DATE PAID: \_\_\_\_\_  
FEE PAID: \_\_\_\_\_  
RECEIPT #: \_\_\_\_\_  
DOCUMENT #: **PR2266197**

CONSTRUCTION PERMIT FOR: OSTDS New  
APPLICANT: DAVID\*\*25H-018 MATSON (FDEP/BDC)  
PROPERTY ADDRESS: 18738 SE 94TH St White Springs, FL 32096  
LOT: \_\_\_\_\_ BLOCK: \_\_\_\_\_ SUBDIVISION: \_\_\_\_\_  
PROPERTY ID #: 1255-000 [SECTION, TOWNSHIP, RANGE, PARCEL NUMBER]  
[OR TAX ID NUMBER]

SYSTEM MUST BE CONSTRUCTED IN ACCORDANCE WITH SPECIFICATIONS AND STANDARDS OF SECTION 381.0065, F.S., AND CHAPTER 64E-6, F.A.C. DEPARTMENT APPROVAL OF SYSTEM DOES NOT GUARANTEE SATISFACTORY PERFORMANCE FOR ANY SPECIFIC PERIOD OF TIME. ANY CHANGE IN MATERIAL FACTS, WHICH SERVED AS A BASIS FOR ISSUANCE OF THIS PERMIT, REQUIRE THE APPLICANT TO MODIFY THE PERMIT APPLICATION. SUCH MODIFICATIONS MAY RESULT IN THIS PERMIT BEING MADE NULL AND VOID. ISSUANCE OF THIS PERMIT DOES NOT EXEMPT THE APPLICANT FROM COMPLIANCE WITH OTHER FEDERAL, STATE, OR LOCAL PERMITTING REQUIRED FOR DEVELOPMENT OF THIS PROPERTY.

SYSTEM DESIGN AND SPECIFICATIONS

T [ 900 ] GALLONS / GPD Septic Tank CAPACITY  
A [ ] GALLONS / GPD \_\_\_\_\_ CAPACITY  
N [ ] GALLONS GREASE INTERCEPTOR CAPACITY [MAXIMUM CAPACITY SINGLE TANK:1250 GALLONS]  
K [ ] GALLONS DOSING TANK CAPACITY [ ] GALLONS @ [ ] DOSES PER 24 HRS #Pumps [ ]

D [ 375 ] SQUARE FEET Infiltrator Quick4 EQ36 SYSTEM  
R [ ] SQUARE FEET \_\_\_\_\_ SYSTEM  
A TYPE SYSTEM: [x] STANDARD [ ] FILLED [ ] MOUND [ ]  
I CONFIGURATION: [x] TRENCH [ ] BED [ ]

N  
F LOCATION OF BENCHMARK: Nail in Oak near site.

I ELEVATION OF PROPOSED SYSTEM SITE [ 39.00 ] [ INCHES ] FT [ ] ABOVE [ ] BELOW BENCHMARK/REFERENCE POINT  
E BOTTOM OF DRAINFIELD TO BE [ 69.00 ] [ INCHES ] FT [ ] ABOVE [ ] BELOW BENCHMARK/REFERENCE POINT

L  
D FILL REQUIRED: [ 0.00 ] INCHES EXCAVATION REQUIRED: [ 0.00 ] INCHES

O  
T  
H  
E  
R  
Engineer design- must be Sodded

SPECIFICATIONS BY: Dustin W Jones TITLE: Environmental Specialist II

APPROVED BY: Dustin W Jones TITLE: Environmental Specialist II Hamilton CHD

DATE ISSUED: 05/22/2025 EXPIRATION DATE: 11/22/2026

DEP 4015, 06-21-2022 (Obsoletes previous editions which may not be used)  
Incorporated 62-6.004, FAC





## NOTICE OF RIGHTS

A party whose substantial interest is affected by this order may petition for an administrative hearing pursuant to sections 120.569 and 120.57, Florida Statutes. Such proceedings are governed by Rule 28-106, Florida Administrative Code. A petition for administrative hearing must be in writing and must be received by the Agency Clerk for the Department, within twenty-one (21) days from the receipt of this order. The address of the agency clerk is 3900 Commonwealth Boulevard, Mail Station 35, Tallahassee, Florida 32399-3000. The Agency Clerk's email is [agency\\_clerk@FloridaDEP.gov](mailto:agency_clerk@FloridaDEP.gov).

Mediation is not available as an alternative remedy.

Your failure to submit a petition for hearing within 21 days from receipt of this order will constitute a waiver of your right to an administrative hearing, and this order shall become a 'final order'.

Should this order become a final order, a party who is adversely affected by it is entitled to judicial review pursuant to Section 120.68, Florida Statutes. Review proceedings are governed by the Florida Rules of Appellate Procedure. Such proceedings may be commenced by filing one copy of a Notice of Appeal with the Agency Clerk of the Department of Environmental Protection and a second copy, accompanied by the filing fees required by law, with the Court of Appeal in the appropriate District Court. The notice must be filed within 30 days of rendition of the final order.

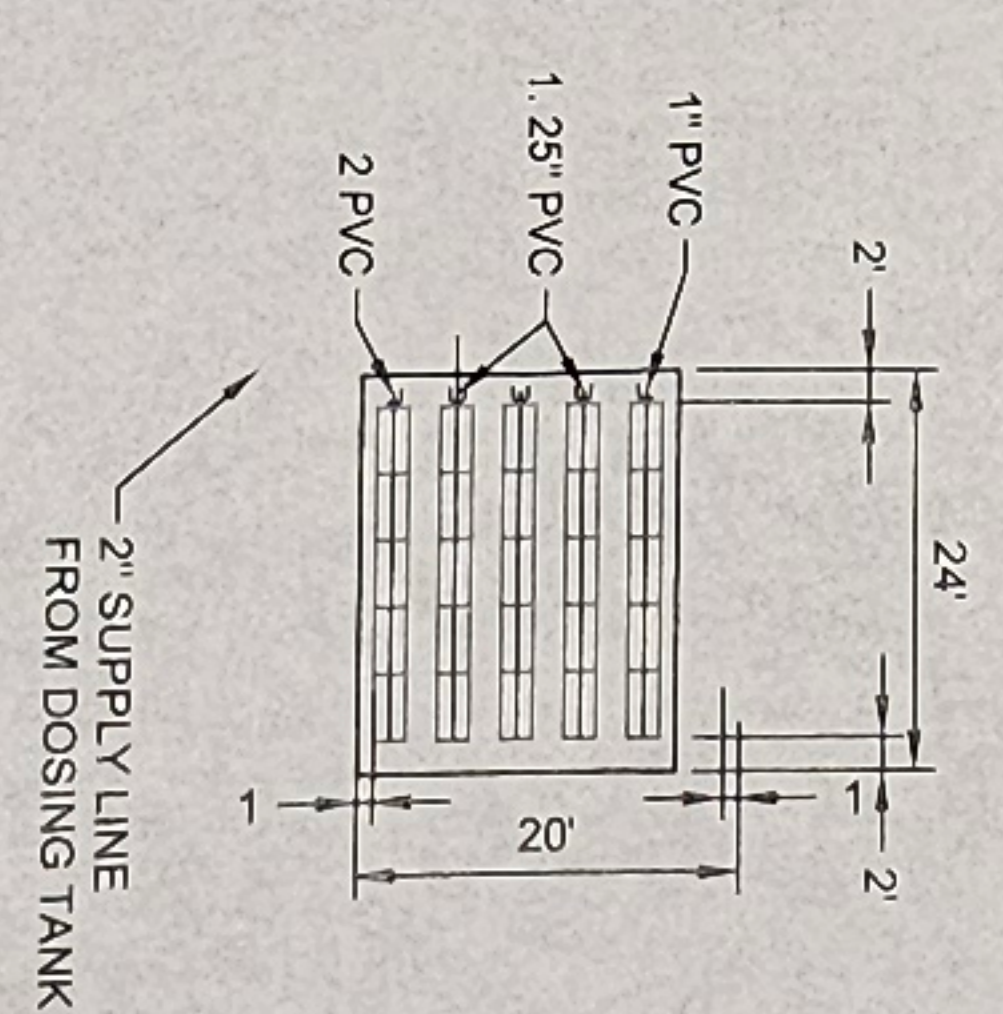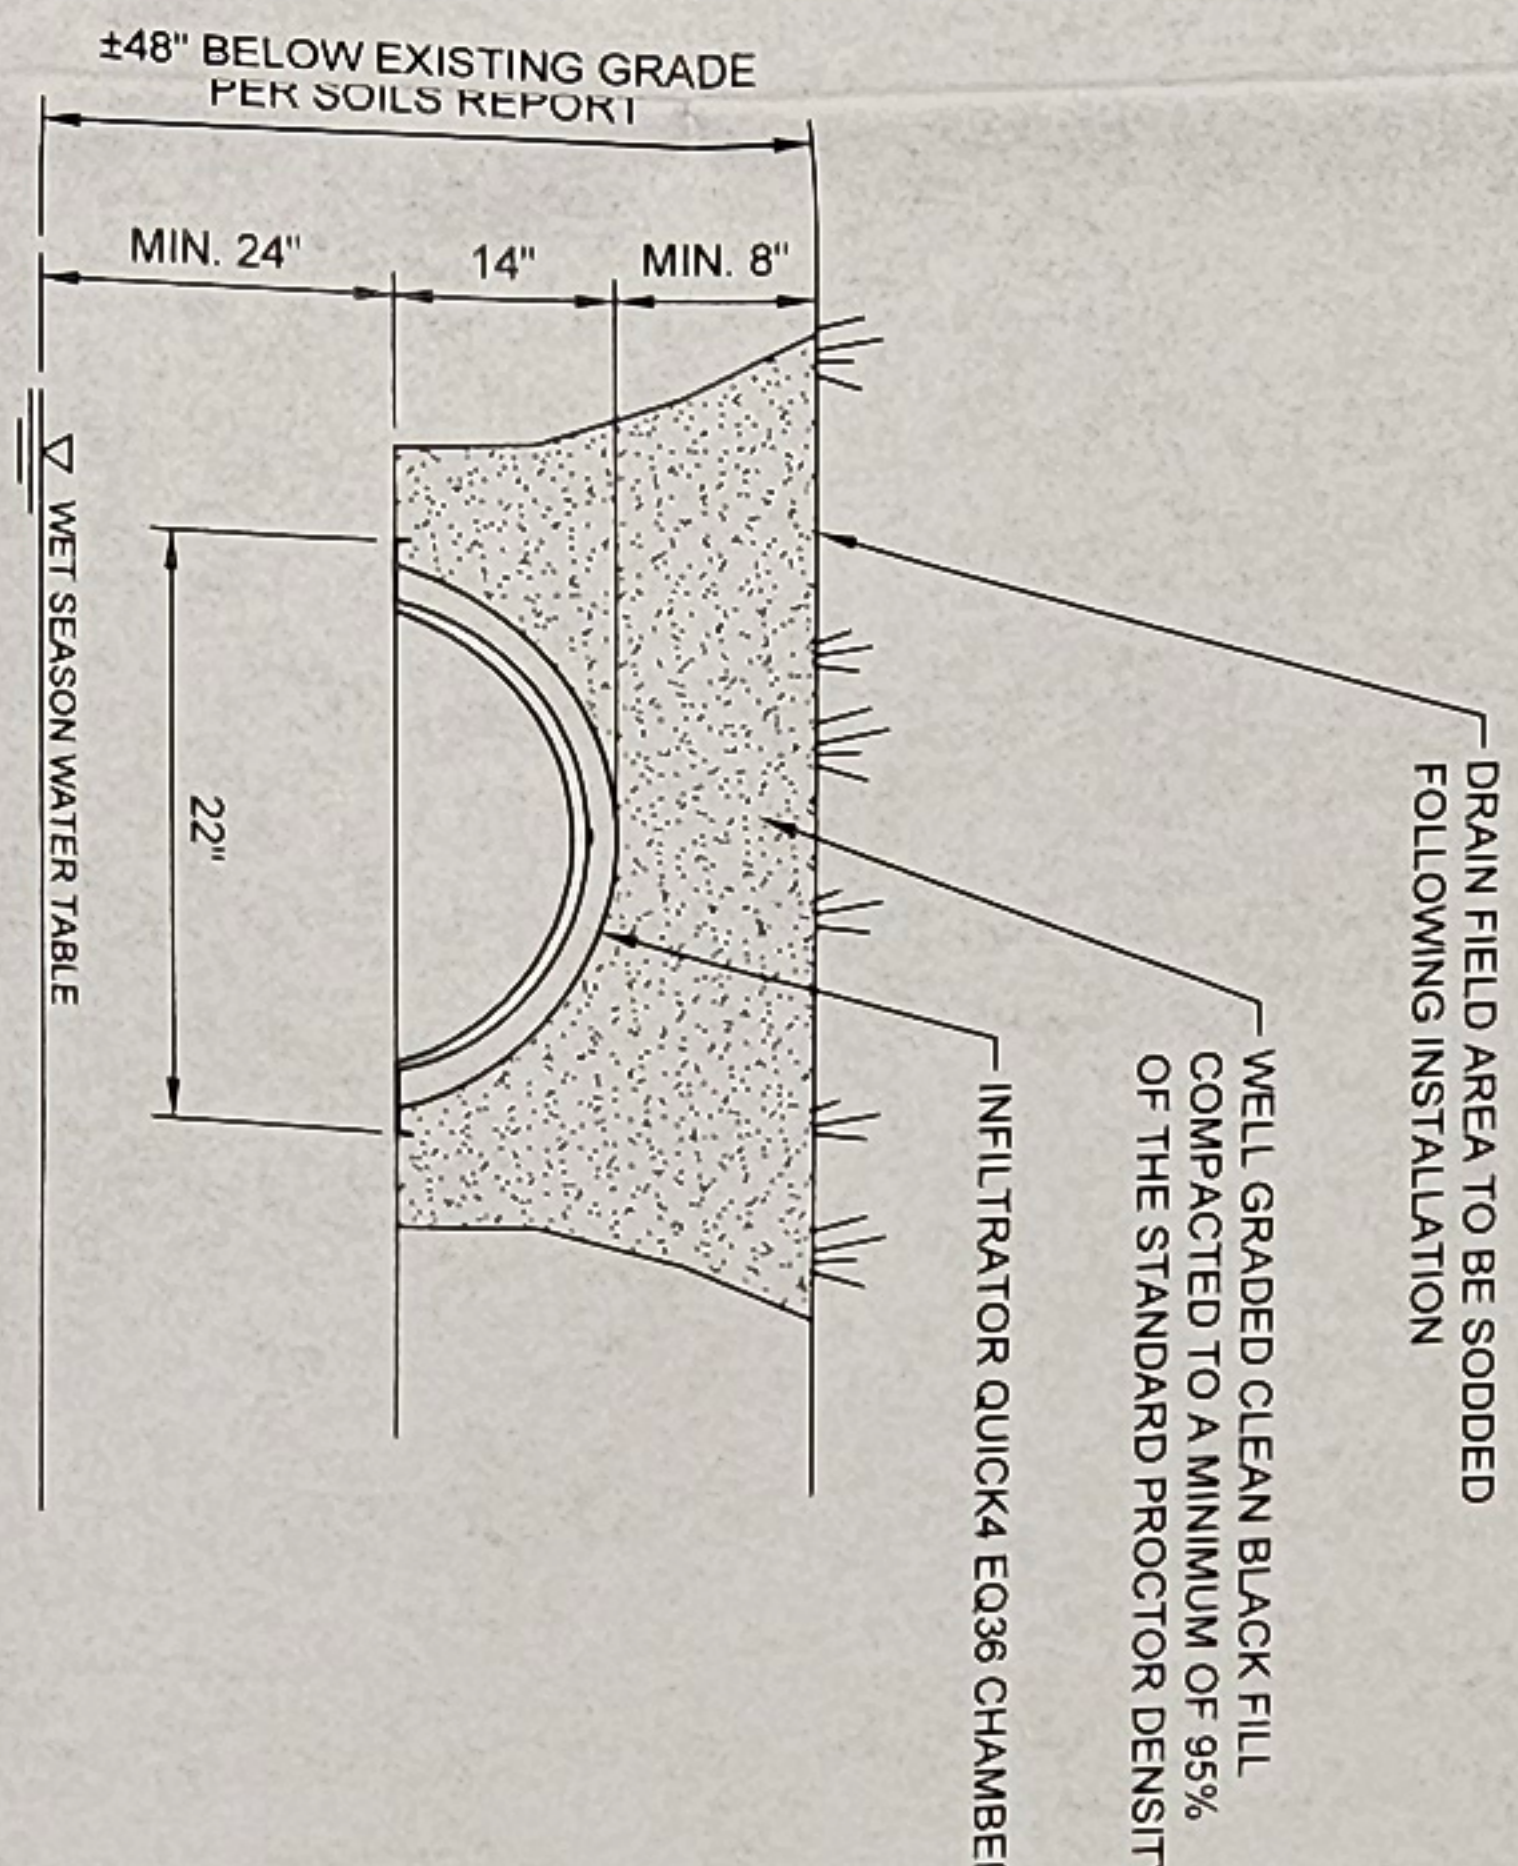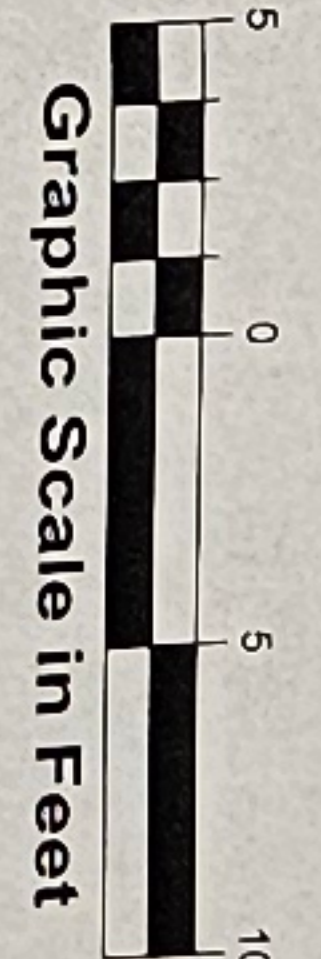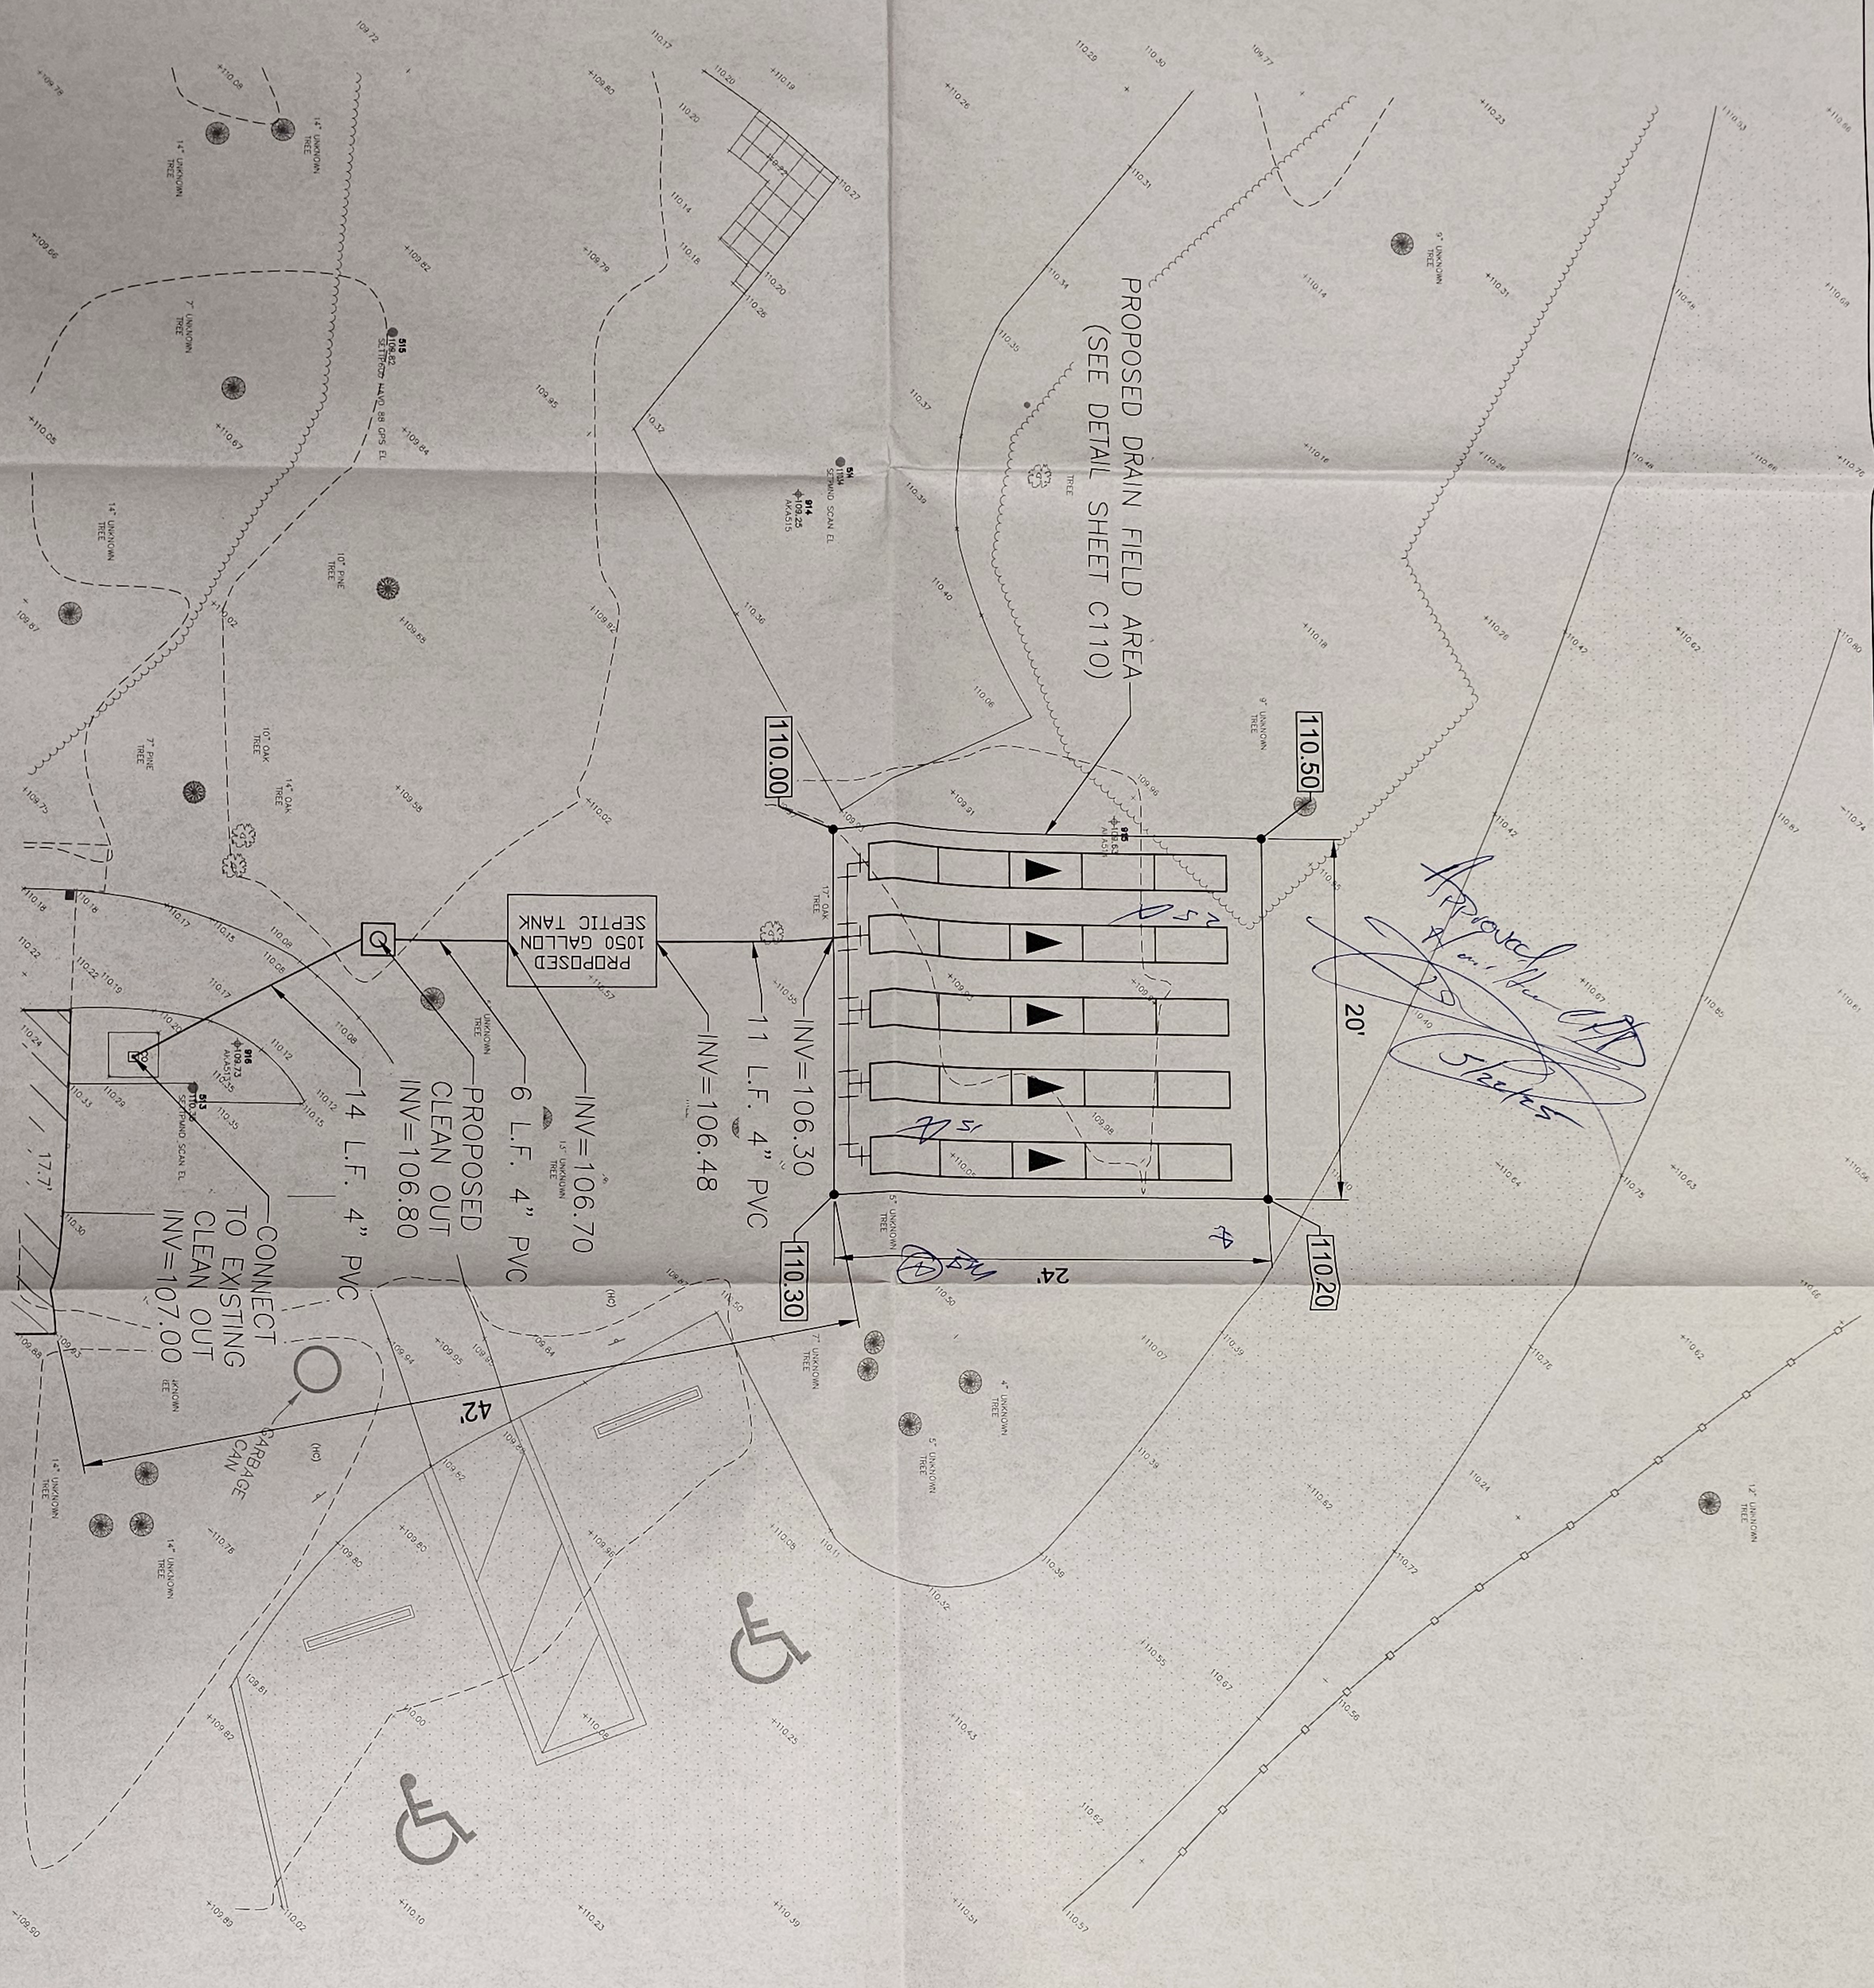

**NOTE:**  
PIPE SIZES ARE THE SAME FOR ALL FIELDS

**KEY NOTES:**  
-ALL 4\"/>

**FLOOD ZONE INFORMATION**  
HAWING CONSULTED THE NATIONAL FLOOD INSURANCE PROGRAM MAPS AND DETERMINED THAT THE PROJECT AREA IS LOCATED WITHIN AN UNINCORPORATED AREA. THE SUBJECT PROPERTY APPEARS TO BE IN ZONE X, THE FLOOD WITH A 1% ANNUAL CHANCE FLOOD. W/ AVERAGE DEPTH LESS THAN 1 FOOT - MINIMAL FLOOD HAZARD

**C109**

|               |                                                       |
|---------------|-------------------------------------------------------|
| SHEET NO.     | BIG SHOALS STATE PARK<br>AREA 5 SEPTIC TANK SITE PLAN |
| PROJECT TITLE | UNDERGROUND SEPTIC SYSTEM                             |

PROFESSIONAL REGISTRATION  
KAYLA D. SHEFFIELD P.E.  
LICENSE NUMBER - 92781

DESIGNER : K. Sheffield  
DRAWN BY: P. Sheffield  
REVIEWED BY: K. Sheffield

ISSUE DATE: 11-7-23  
COMP. FILE No.: F13636  
STATE PROJECT No.: TA49



**A Full Service A & E Firm**  
Architects  
Engineers  
Environmental  
Landscape Architects  
M/E/P  
Planners  
Structural  
Surveyors  
Traffic/Transportation

**Department of Environmental Protection**  
Division of Recreation and Parks  
Bureau of Design and Construction  
3800 Commonwealth Blvd., Tallahassee, FL 32399 (850) 245-2157