


01.30.2014

|                                                                                       |  |   |  |                          |  |                           |  |
|---------------------------------------------------------------------------------------|--|---|--|--------------------------|--|---------------------------|--|
|  |  | Architects, Engineers, Constructors<br>Offices in Melbourne, West Palm Beach,<br>Orlando, Fort Myers, Atlanta, Savannah<br>Board of Architecture License No. AC 000142<br>Board of Professional Engineers License No. 1437 |  | DRAWN BY<br><b>MFH</b>   |  | APPROVED BY<br><b>PRX</b> |  |
| www.brph.com<br>Copyright © 2012                                                      |  | These plans are protected by Federal Copyright protection.<br>Unauthorized use may result in an infringement action.   |  | CHECKED BY<br><b>PAR</b> |  | DATE<br><b>11-08-12</b>   |  |
| 10/18/12 (10/18/12) 11/08/12 (11/08/12) 11/08/12 (11/08/12)                           |  |   |  | CHECKED BY<br><b>PAR</b> |  | CAD ENGINEER              |  |
| SYSTEM                                                                                |  | DESCRIPTION   |  | PLANT/UNIT               |  |                           |  |
|                                                                                       |  | ARCH   |  | FPL TURKEY POINT         |  |                           |  |
| SCALE                                                                                 |  | CAD FILE NAME   |  | TITLE                    |  |                           |  |
| AS SHOWN                                                                              |  |   |  | DRY STORAGE WAREHOUSE    |  |                           |  |
|                                                                                       |  | FPL ARCHIVE NAME   |  | 9700 SW 344 STREET       |  |                           |  |
| DRAWING SIZE                                                                          |  |   |  | HOMESTEAD, FLORIDA       |  |                           |  |
| 30" x 42"                                                                             |  |   |  |                          |  |                           |  |
| DRAWING NUMBER                                                                        |  | COVER SHEET   |  | SHEET                    |  | REV                       |  |
|                                                                                       |  |   |  | G-100                    |  |                           |  |

[illegible]

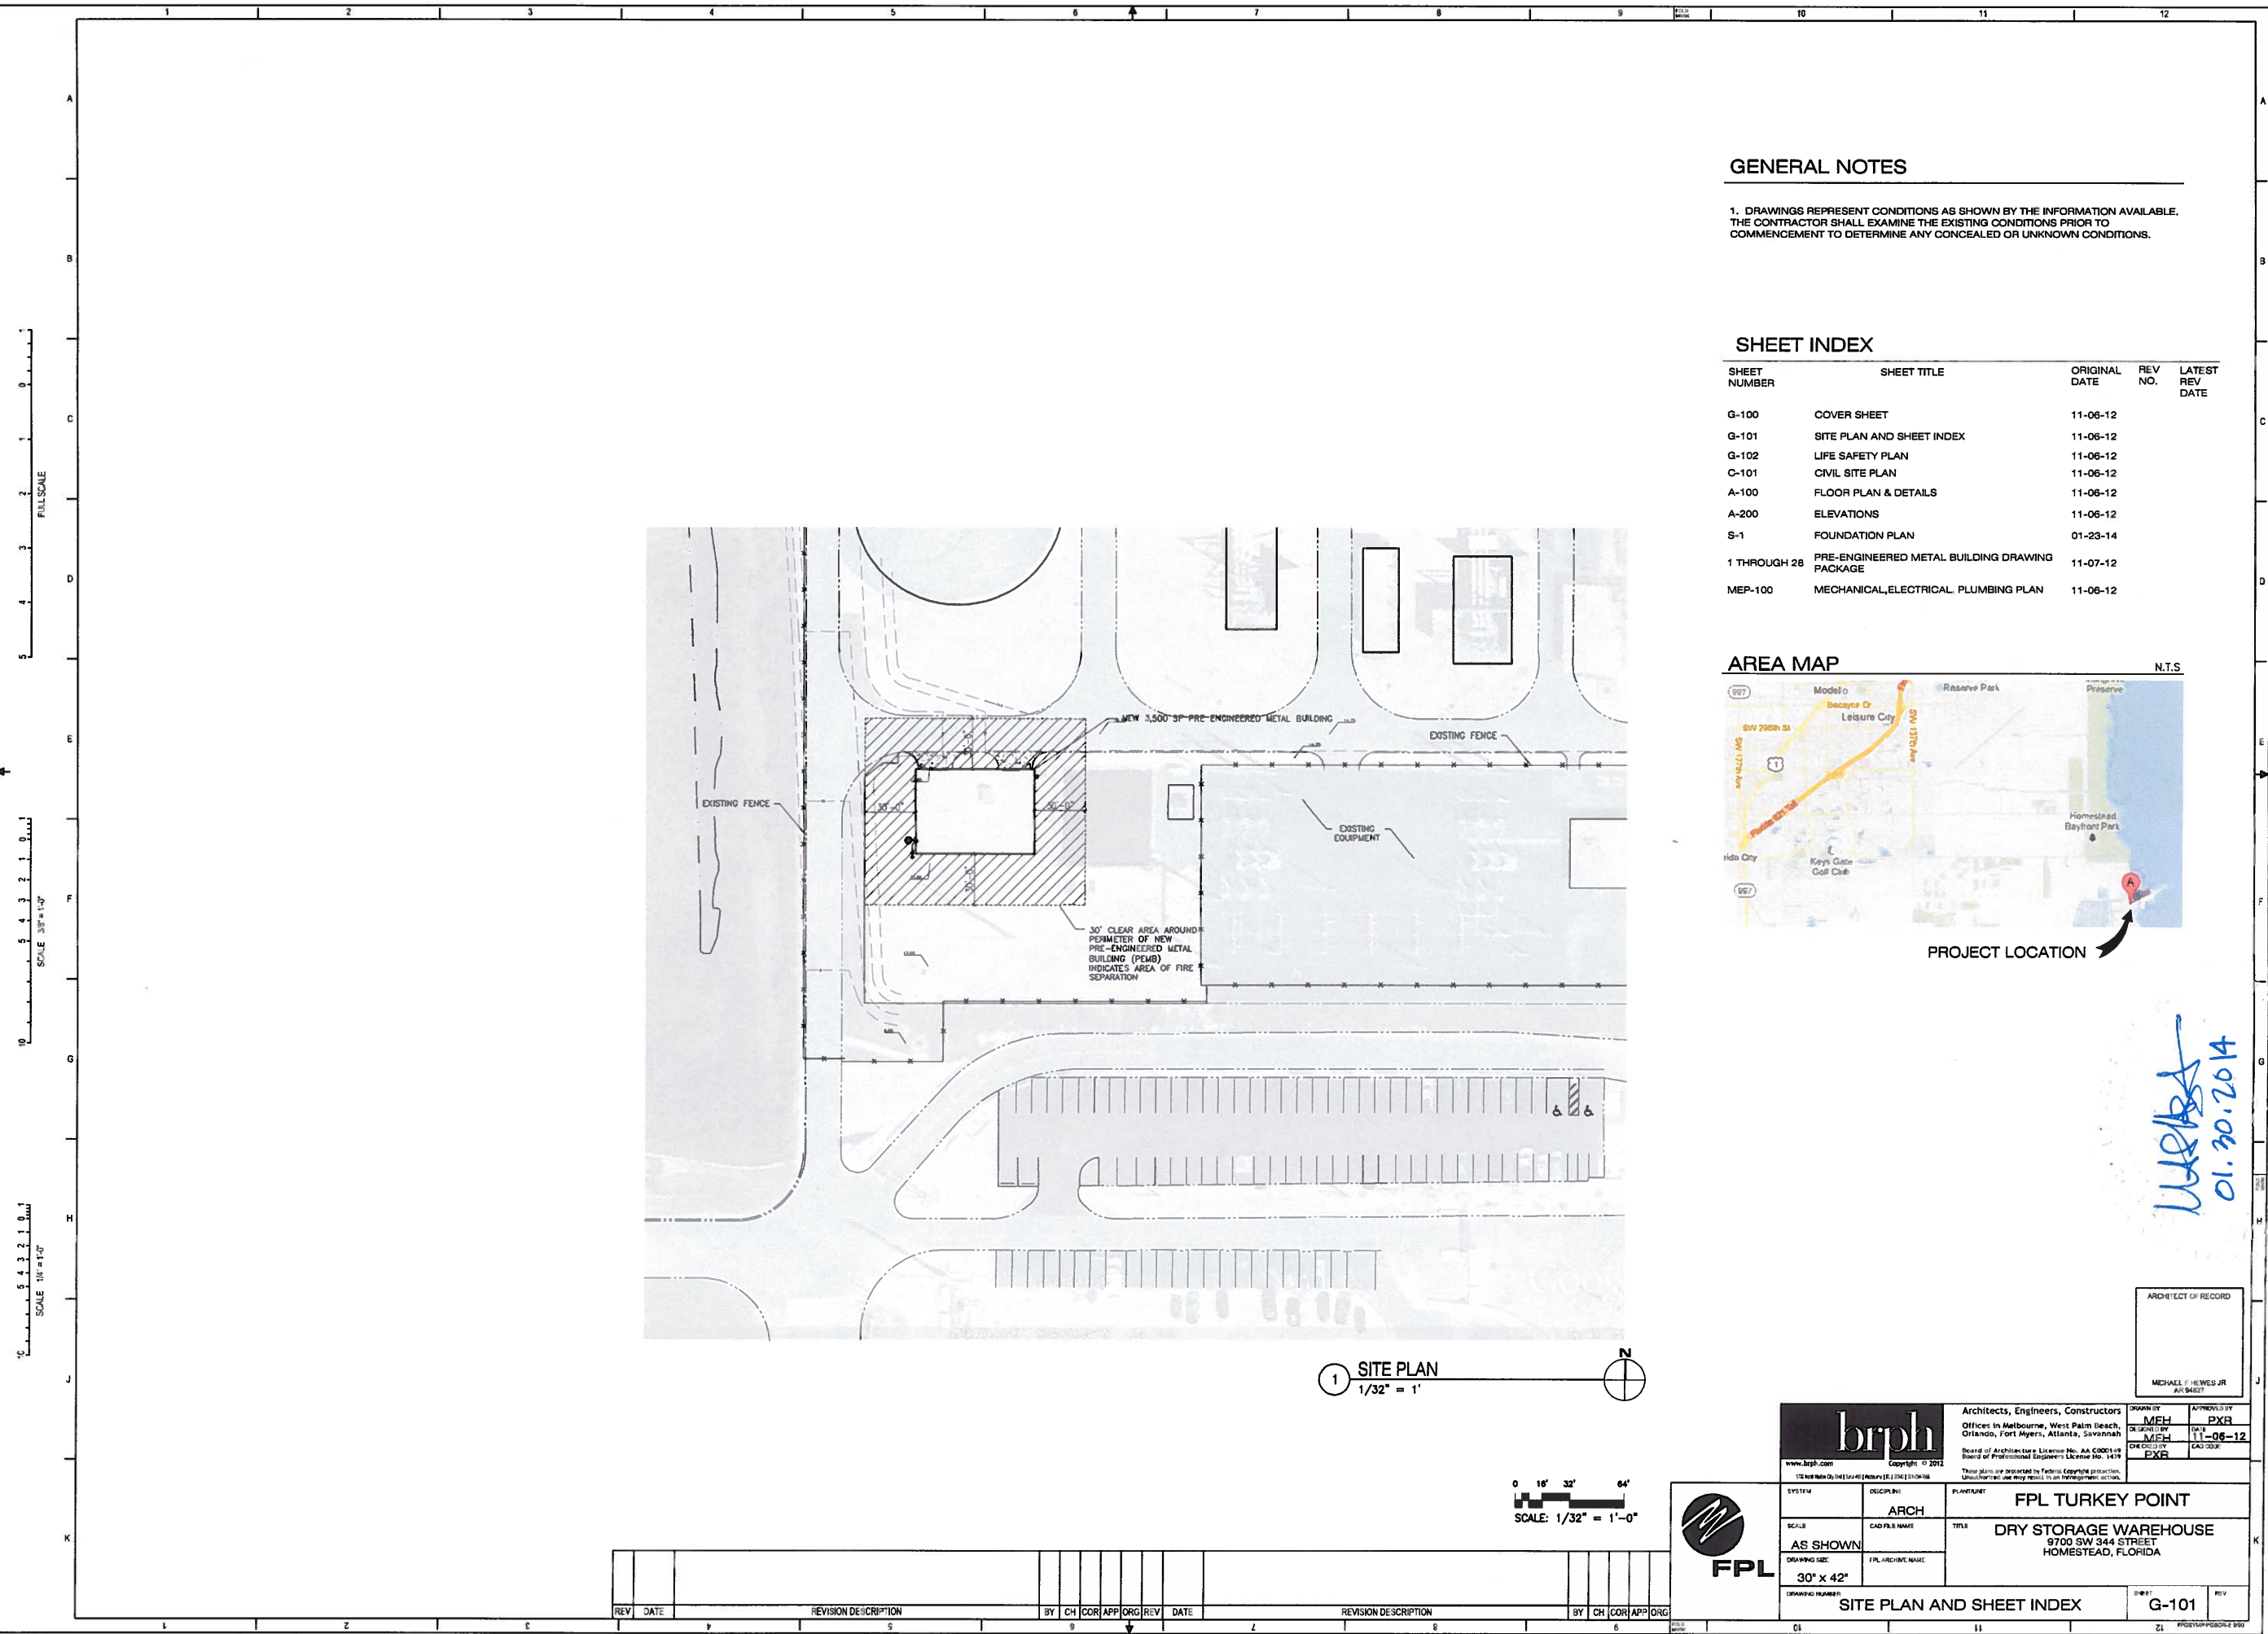

0 1 2 3 4 5  
FULL SCALE  
0 1 2 3 4 5  
SCALE 3/8" = 1'-0"  
0 1 2 3 4 5  
SCALE 1/8" = 1'-0"


### GENERAL NOTES

1. DRAWINGS REPRESENT CONDITIONS AS SHOWN BY THE INFORMATION AVAILABLE. THE CONTRACTOR SHALL EXAMINE THE EXISTING CONDITIONS PRIOR TO COMMENCEMENT TO DETERMINE ANY CONCEALED OR UNKNOWN CONDITIONS.

### SHEET INDEX

| SHEET NUMBER | SHEET TITLE                                   | ORIGINAL DATE | REV NO. | LATEST REV DATE |
|--------------|-----------------------------------------------|---------------|---------|-----------------|
| G-100        | COVER SHEET                                   | 11-06-12      |         |                 |
| G-101        | SITE PLAN AND SHEET INDEX                     | 11-06-12      |         |                 |
| G-102        | LIFE SAFETY PLAN                              | 11-06-12      |         |                 |
| C-101        | CIVIL SITE PLAN                               | 11-06-12      |         |                 |
| A-100        | FLOOR PLAN & DETAILS                          | 11-06-12      |         |                 |
| A-200        | ELEVATIONS                                    | 11-06-12      |         |                 |
| S-1          | FOUNDATION PLAN                               | 01-23-14      |         |                 |
| 1 THROUGH 28 | PRE-ENGINEERED METAL BUILDING DRAWING PACKAGE | 11-07-12      |         |                 |
| MEP-100      | MECHANICAL, ELECTRICAL, PLUMBING PLAN         | 11-06-12      |         |                 |


### AREA MAP

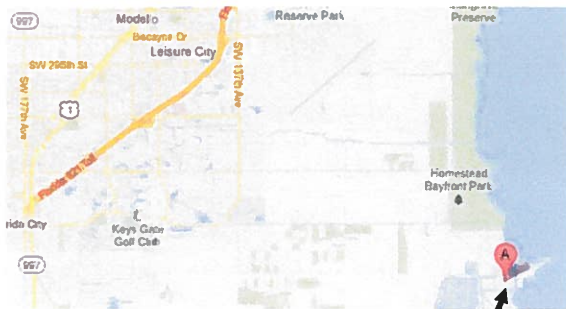

PROJECT LOCATION

W. J. B. JR.  
01.30.2014

1 SITE PLAN  
1/32" = 1'-0"

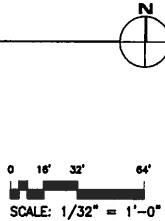

ARCHITECT OF RECORD  
MICHAEL J. HILWEG JR.  
AIA 94827

|   |                               |                                                                            |                                |
|---|-------------------------------|----------------------------------------------------------------------------|--------------------------------|
| <b>brph</b><br>Architects, Engineers, Constructors<br>Offices in Melbourne, West Palm Beach,<br>Orlando, Fort Myers, Atlanta, Savannah<br>www.brph.com Copyright © 2012<br>132 West Main St., Suite 100, Melbourne, FL 32901-1000 |                               | DESIGNED BY<br>MEH<br>11-06-12                                             | APPROVED BY<br>PXB<br>11-06-12 |
| Board of Architecture License No. AA 0000149<br>Board of Professional Engineers License No. 1419   |                               | CHECKED BY<br>PXB                                                          | CAD DOK<br>PXB                 |
| These plans are protected by Federal Copyright protection.<br>Unauthorized use may result in legal action.   |                               |                                                                            |                                |
| SYSTEM<br>ARCH   | PLANT/NET<br>FPL TURKEY POINT | TITLE<br>DRY STORAGE WAREHOUSE<br>9700 SW 344 STREET<br>HOMESTEAD, FLORIDA |                                |
| SCALE<br>AS SHOWN   | DRAWING SIZE<br>30" x 42"     | DRAWING NUMBER<br>SITE PLAN AND SHEET INDEX                                |                                |
| BY<br>CH   | COR<br>COR                    | APP<br>APP                                                                 | ORG<br>ORG                     |
| REV<br>REV   | DATE<br>DATE                  | REV<br>REV                                                                 | DATE<br>DATE                   |
| REVISION DESCRIPTION   |                               | REVISION DESCRIPTION                                                       |                                |





32'  PROVIDED EGRESS WID



|                                                                                     |                                                                            |
|-------------------------------------------------------------------------------------|----------------------------------------------------------------------------|
|  | <b>FIRE EXTINGUISHER</b>                                                   |
|  | <b>EMERGENCY EXIT SIGN</b>                                                 |
|  | <b>EMERGENCY LIGHT</b>                                                     |
|  | ROOM AREA (SQUARE FEET)<br>OCCUPANT LOAD FACTOR<br>OCCUPANT LOAD - PERSONS |
|  | OCCUPANT LOAD - PERSONS<br>REQUIRED EGRESS WIDTH<br>PROVIDED EGRESS WIDTH  |

|     |      |                      |    |    |     |     |     |     |      |                      |    |    |     |     |     |
|-----|------|----------------------|----|----|-----|-----|-----|-----|------|----------------------|----|----|-----|-----|-----|
| REV | DATE | REVISION DESCRIPTION | BY | CH | COR | APP | ORC | REV | DATE | REVISION DESCRIPTION | BY | CH | COR | APP | ORC |
|-----|------|----------------------|----|----|-----|-----|-----|-----|------|----------------------|----|----|-----|-----|-----|

0 2' 4' 8'


SCALE:  $1/4" = 1'-0"$




|                                                                                       |  |   |  |                                            |  |                           |  |
|---------------------------------------------------------------------------------------|--|---|--|--------------------------------------------|--|---------------------------|--|
|  |  | <b>Architects, Engineers, Constructors</b><br><b>Offices in Melbourne, West Palm Beach,</b><br><b>Orlando, Fort Myers, Atlanta, Savannah</b> |  | DRAWING<br><b>MFH</b>                      |  | APPROVED BY<br><b>PXR</b> |  |
|                                                                                       |  | www.brph.com<br>Copyright © 2012<br><small>150 North Harbor City Blvd   Suite 402   Pompano Beach, FL 33062   954-384-0666</small>           |  | DATE<br><b>11-06-12</b>                    |  | CAB CODE                  |  |
| SYSTEM<br><br><b>ARCH</b>                                                             |  | PLANT/UNIT<br><br><b>FPL TURKEY POINT</b>   |  | CHECKED<br><b>PXR</b>                      |  | SCALE<br><b>AS SHOWN</b>  |  |
| CAD FILE NAME<br><br><b>30" x 42"</b>                                                 |  | TITLE<br><br><b>DRY STORAGE WAREHOUSE</b><br><b>9700 SW 344 STREET</b><br><b>HOMESTEAD, FLORIDA</b>                                          |  | DRAWING SET<br><br><b>FPL ARCHIVE NAME</b> |  | SHEET<br><b>G-102</b>     |  |
| DRAWING NUMBER<br><br><b>LIFE SAFETY PLAN</b>                                         |  |   |  | REV<br><br>                                |  |                           |  |






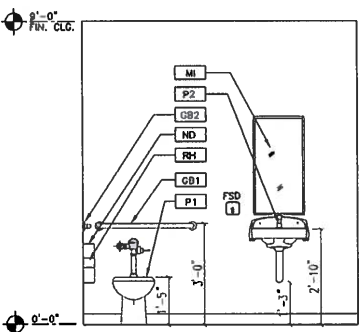


5 TYPICAL RESTROOM ELEVATION  
1/2"=1'-0"

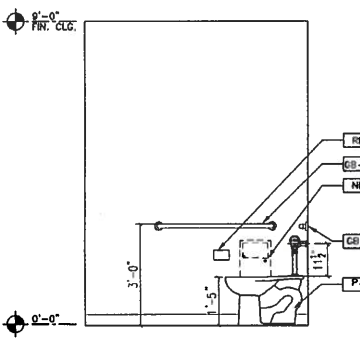

4 TYPICAL RESTROOM ELEVATION  
1/2"=1'-0"

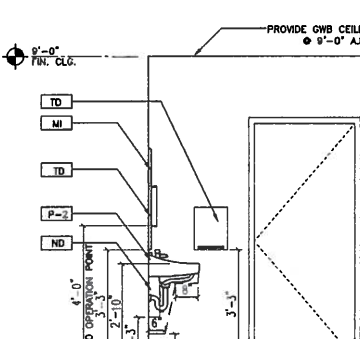

3 TYPICAL RESTROOM ELEVATION  
1/2"=1'-0"


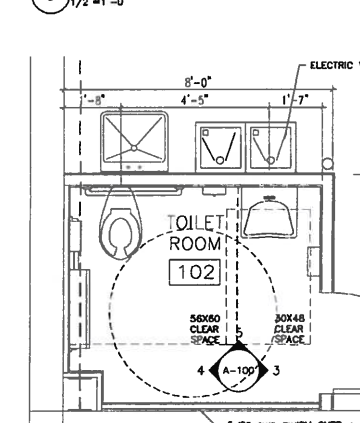


2 ENLARGED TOILET PLAN  
1/2"=1'-0"


| TOILET ACCESSORY SCHEDULE |                                                  |
|---------------------------|--------------------------------------------------|
| MARK                      | DESCRIPTION                                      |
| FSD                       | STAINLESS STEEL FOAM SOAP DISPENSER              |
| GB1                       | 36" STAINLESS STEEL 1 1/2" Ø HORIZONTAL GRAB BAR |
| GB2                       | 42" STAINLESS STEEL 1 1/2" Ø HORIZONTAL GRAB BAR |
| MI                        | POLISHED STAINLESS STEEL MIRROR 18"x36"          |
| ND                        | SURFACE MOUNTED FEMININE NAPKIN DISPOSAL         |
| P-1                       | NEW TOILET, COORDINATE WITH PLUMBING             |
| P-2                       | NEW SINK, COORDINATE WITH PLUMBING               |
| RH                        | TOILET ROLL HOLDER                               |
| TD                        | STAINLESS STEEL PAPER TOWEL DISPENSER            |

MATERIAL LEGEND:

|    |                                   |                                                                            |
|----|-----------------------------------|----------------------------------------------------------------------------|
| B1 | RUBBER BASE                       | NOTES:                                                                     |
| B2 | EPOXY FINISH WITH INTEGRAL BASE   | 1. PROVIDE MOISTURE RESISTANT GIPSUM WALL BOARD ON BOTH SIDES OF WET WALL. |
| C1 | OWB STRUCTURE @ 9'-0" AFF-PAINTED | 2. PROVIDE EPOXY PAINT TO 4'-0" AFF IN TOILET ROOM.                        |
| C2 | EXPOSED STRUCTURE-PAINTED         |                                                                            |
| F1 | SEALED CONCRETE                   |                                                                            |
| F2 | EPOXY FINISH WITH INTEGRAL BASE   |                                                                            |
| W1 | ECO-FRIENDLY, LOW VOC PAINT       |                                                                            |

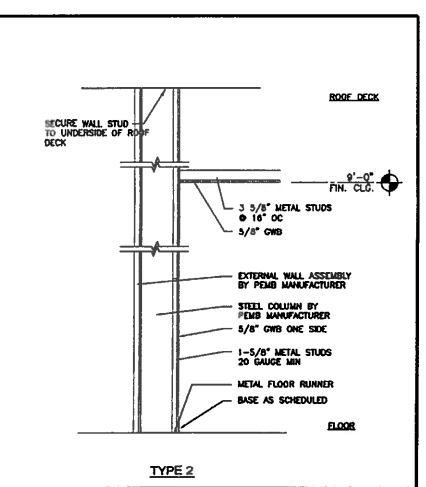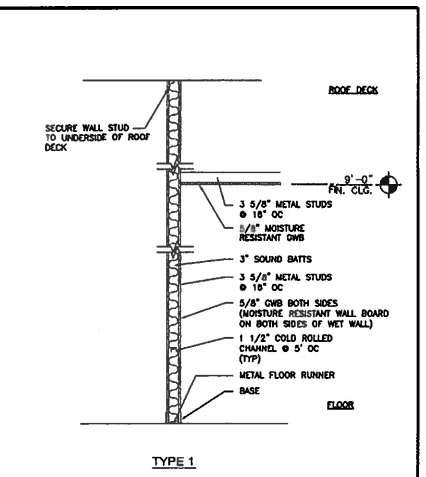


6 WALL TYPES  
1/4"=1'-0"

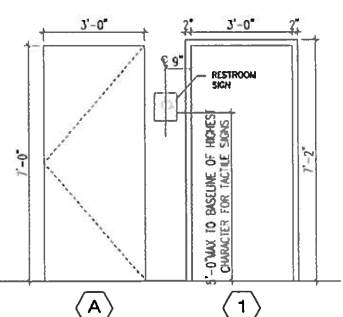

7 DOOR AND FRAME TYPES  
1/2"=1'-0"

| DOOR SCHEDULE |      |           |       |        |       |           |                   |       |    |
|---------------|------|-----------|-------|--------|-------|-----------|-------------------|-------|----|
| NUMBER        | TYPE | DOOR SIZE |       |        | FRAME | THRESHOLD | FIRE RATING LABEL | NOTES |    |
|               |      | WD        | HGT   | THK    |       |           |                   |       |    |
| 102           | A    | 3'-0"     | 7'-0" | 1 3/4" | NC    | 1         | 3/4" UNBURNED     | --    | -- |


| ROOM FINISH SCHEDULE |             |       |      |       |    |    |         |       |                              |
|----------------------|-------------|-------|------|-------|----|----|---------|-------|------------------------------|
| NUMBER               | ROOM NAME   | FLOOR | BASE | WALLS |    |    | CEILING | NOTES |                              |
|                      |             |       |      | N     | S  | E  | W       |       |                              |
| 101                  | STORAGE     | 1     | --   | W1    | W1 | W1 | W1      | C1    | BASE BY AT TOILET ROOM WALLS |
| 102                  | TOILET ROOM | 2     | B2   | W1    | W1 | W1 | W1      | C1    | SPOT PAINT TO 4'-0" AFF      |

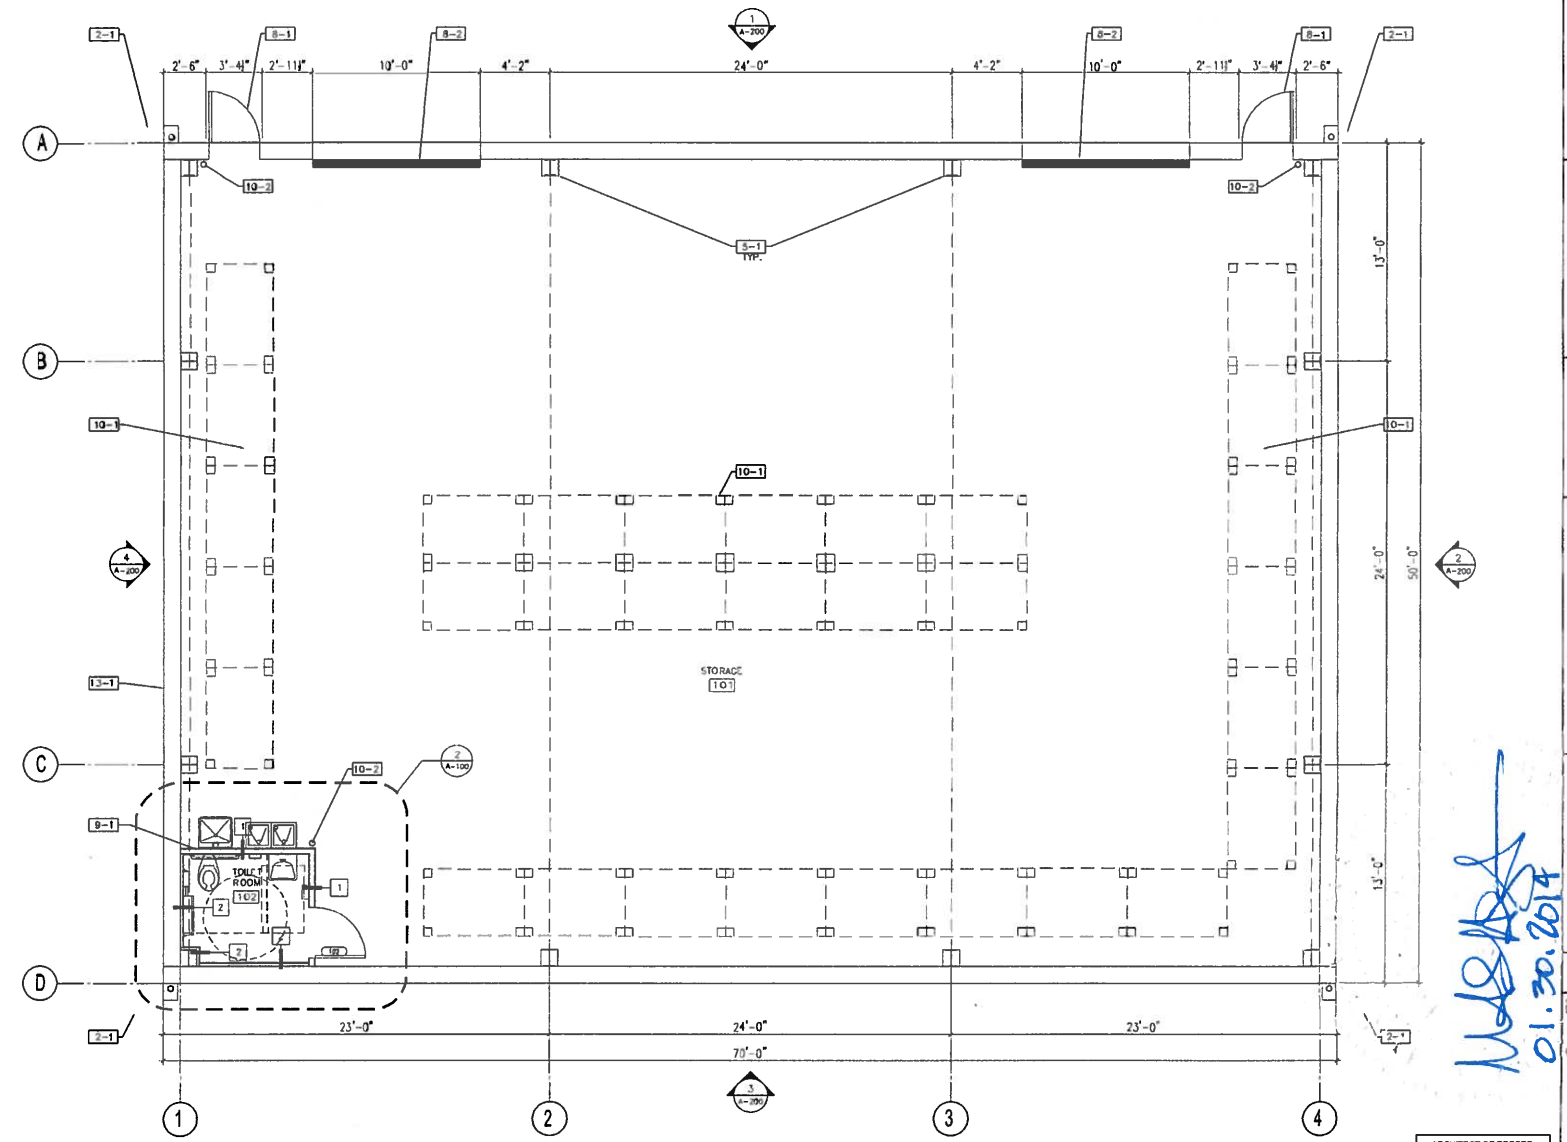

1 FIRST FLOOR PLAN  
1/4"=1'-0"

GENERAL NOTES:

- ALL EXTERIOR ASSEMBLIES SHALL COMPLY WITH SMALL AND LARGE MISSILE IMPACT CRITERIA IN ACCORDANCE WITH FLORIDA BUILDING CODE 2010 AND SHALL BE COMPLIANT WITH A MIAMI-DADE NOA.
  - CONTINUOUS FOAM BACKER ROD AND SEALANT TYPICAL AROUND ALL DOORS AND LOUVERS.
  - ALL EXTERIOR HOLLOW METAL DOOR FRAMES SHALL BE GALVANIZED AND PAINTED.
  - SEALANT COLOR SHALL MATCH WALL COLOR.
- KEY NOTES:
- ADJUST GRADES AT BUILDING EXTERIOR SO WATER DRAINS AWAY FROM BUILDING PERIMETER.
  - PRECAST CONCRETE SPLASH BLOCK.
  - STRUCTURAL STEEL-PAIN ALL VISIBLE STEEL.
  - 24 GAUGE STAINLESS STEEL GUTTER PER CONTRACT; SEE PEMB DRAWINGS FOR EAVE CONDITIONS.
  - 24 GAUGE STAINLESS STEEL RAIN WATER LEADER.
  - 1" STAINLESS STEEL STRAP @ 72" OC.
  - METAL ROOF PANEL-SEE PEMB DRAWINGS.
  - METAL WALL PANEL-SEE PEMB DRAWINGS.
  - ALUMINUM DRIP EDGE AT DOOR HEAD.
  - HOLLOW METAL DOOR-GALVANIZED AND PAINTED; GREENHECK EYM-8600 MIAMI-DADE NOA #12-0418.08.
  - OVERHEAD COILING DOOR-GALVANIZED AND PAINTED (BY PRE-ENGINEERED METAL BUILDING MANUFACTURER).
  - FIXED METAL LOUVER-GALVANIZED AND PAINTED.
  - PAIN ALL INTERIOR WALLS/VISIBLE STEEL.
  - METAL STORAGE SHELVING.
  - FIRE EXTINGUISHER.
  - PRE-ENGINEERED METAL BUILDING.

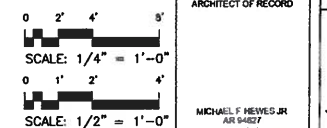

**Architects, Engineers, Constructors**  
 Offices in Melbourne, West Palm Beach, Orlando, Fort Myers, Atlanta, Savannah  
 Board of Architectural License No. 1439  
 Board of Professional Engineers License No. 1439

**Architect of Record**  
 MICHAEL F. HEVLES JR.  
 AIA 00000000

**DRIVER/EST**  
 MH  
 DATE: 11-09-12  
 CHECKED: PX  
 CAD: CDR

**PLANT/EST**  
 PX  
 DATE: 11-09-12  
 CHECKED: PX  
 CAD: CDR

**PROJECT**  
 FPL TURKEY POINT  
 DRY STORAGE WAREHOUSE  
 9700 SW 344 STREET  
 HOMESTEAD, FLORIDA

**SCALE**  
 AS SHOWN  
 30" x 42"

**DRAWING NUMBER**  
 FLOOR PLAN & DETAILS  
 A-100

**REV**  
 1. 11-09-12  
 2. 11-09-12  
- A. ALL EXTERIOR ASSEMBLIES SHALL COMPLY WITH SMALL AND LARGE MISSILE IMPACT CRITERIA IN ACCORDANCE WITH FLORIDA BUILDING CODE 2010
- B. CONTINUOUS FOAM BACKER ROD AND SEALANT TYPICAL AROUND ALL DOORS AND LOUVERS
- C. ALL EXTERIOR HOLLOW METAL DOOR FRAMES SHALL BE GALVANIZED AND PAINTED
- D. SEALANT COLOR SHALL MATCH WALL COLOR

2-1 ADJUST GRADES AT BUILDING EXTERIOR SO WATER DRAINS  
AWAY FROM BUILDING PERIMETER  
POLYCARBONATE SPLASH BLOCK  
3-1 GAUGE STAINLESS STEEL PANEL AFTER CONTRACT; SEE P&M  
DRAWINGS FOR EAVE CONDITIONS  
7-2 24 GAUGE STAINLESS STEEL RAIN WATER LEADER  
7-3 STAINLESS STEEL STRAP - 1/2" OC  
7-4 METAL ROOF PANEL--SEE PRE-ENGINEERED METAL BUILDING  
MANUFACTURER'S DRAWINGS  
7-5 METAL WALL PANEL--SEE PRE-ENGINEERED METAL BUILDING  
MANUFACTURER'S DRAWINGS  
7-6 MINIMUM DROP 1/4" AT DOOR HEAD  
8-1 HOLLOW METAL DOOR--GALVANIZED AND PAINTED  
8-2 OVERHEAD COILING DOOR--GALVANIZED AND PAINTED  
8-3 FIXED METAL LOWER-GALVANIZED AND PAINTED; GREENHICK  
EVAL-6500 MUANI-DADE NO. 12-0114-08.00  
13-1 PRE-ENGINEERED METAL BUILDING



**Architects, Engineers, Constructors**  
Offices in Melbourne, West Palm Beach,  
Orlando, Fort Myers, Atlanta, Savannah

Board of Architecture License No. AA C000149  
Board of Professional Engineers License No. 1439

|                           |                           |
|---------------------------|---------------------------|
| DRAWN BY<br><b>MFH</b>    | APPROVED BY<br><b>PXR</b> |
| DESIGNED BY<br><b>MFH</b> | DATE<br><b>11-06-12</b>   |
| CHECKED BY<br><b>PXR</b>  | CAD CODE                  |

|   |                                                                          |
|---|--------------------------------------------------------------------------|
| <small>These plans are protected by Federal Copyright legislation.<br/>Unauthorized use or reproduction without written permission<br/>of the undersigned is prohibited by law.</small> |                                                                          |
| PLANT UNIT   | <b>FPL TURKEY POINT</b>                                                  |
| TITLE   | <b>DRY STORAGE WAREHOUSE</b><br>9700 SW 344 STREET<br>HOMESTEAD, FLORIDA |
| SHEET   | 001                                                                      |



A-200

| Age Group | Total | Male | Female | Male | Female |
|-----------|-------|------|--------|------|--------|
| 18-24     | 15%   | 10%  | 20%    | 5%   | 25%    |
| 25-34     | 25%   | 20%  | 30%    | 15%  | 35%    |
| 35-44     | 30%   | 25%  | 35%    | 20%  | 40%    |
| 45-54     | 20%   | 15%  | 25%    | 10%  | 30%    |
| 55-64     | 10%   | 5%   | 15%    | 5%   | 15%    |
| 65+       | 5%    | 2%   | 10%    | 2%   | 10%    |





a division of BlueScope Buildings North America, Inc.

| DRAWING INDEX             |                |
|---------------------------|----------------|
| DRAWING TITLE             | PAGES          |
| Cover Sheet               | 1              |
| Notes                     | 2              |
| Anchor Rod Plan           | 3-4            |
| Primary Structural        | 5-9            |
| Secondary Structural      | 12, 15-19      |
| Covering                  | 22-26          |
| Special Drawings          |                |
| Standard Erection Details | 10, 11, 13, 14 |
| Planograph Details        | 20, 21, 27, 28 |

| DRAWING RELEASE HISTORY |         |                                         |
|-------------------------|---------|-----------------------------------------|
| TYPE                    | DATE    | DESCRIPTION                             |
| APPROVAL DWG.s          | 11/2/12 | FOR APPROVAL- NOT FOR CONSTRUCTION      |
| PERMIT DRAWINGS         | 11/7/12 | PERMIT SET- For Building Dept. Approval |
|                         |         |                                         |
|                         |         |                                         |
## GENERAL NOTES

### MATERIALS

3 PLATE WELDED SECTIONS  
COLD FORMED LIGHT GAGE SHAPES  
BRACE RODS  
HOT ROLLED MILL SHAPES  
HOT ROLLED ANGLES  
HOLLOW STRUCTURAL SECTION (HSS)  
CLADDING

### ASTM DESIGNATION

A529, A572, A1011, A1018  
A653, A1011  
A572, A510  
A36, A529, A572, A588, A709, A992  
A529, A572, A588, A709, A992  
A500  
A653, A792

GRADE 55  
GRADE 60  
GRADE 50  
GRADE 36 OR 50  
GRADE 50  
GRADE B  
GRADE 50 OR GRADE 80

### A325 & A490 BOLT TIGHTENING REQUIREMENTS

IT IS THE RESPONSIBILITY OF THE ERECTOR TO ENSURE PROPER BOLT TIGHTNESS IN ACCORDANCE WITH APPLICABLE REGULATIONS. SEE RCSC SPECIFICATION FOR STRUCTURAL JOINTS USING A325 OR A490 BOLTS FOR MORE INFORMATION. SEE ERECTION GUIDE FOR BOLT TIGHTENING INSTRUCTIONS. THE FOLLOWING CRITERIA MAY BE USED TO DETERMINE THE BOLT TIGHTNESS (I.E. SNUG TIGHT OR PRE-TENSION) UNLESS REQUIRED OTHERWISE BY LOCAL JURISDICTION OR CONTACT.

ALL A490 BOLTS SHALL BE "PRE-TENSIONED". A325 BOLTS IN PRIMARY FRAMING AND BRACING CONNECTIONS MAY BE "SNUG-TIGHT" EXCEPT AS FOLLOWS:

PRE-TENSION A325 BOLTS IF BUILDING SUPPORTS A CRANE GREATER THAN 5 TON CAPACITY.

PRE-TENSION A325 BOLTS IF BUILDING SUPPORTS MACHINERY THAT CREATES VIBRATION, IMPACT, OR STRESS REVERSALS ON CONNECTIONS.

PRE-TENSION A325 BOLTS IF LOCATED IN HIGH SEISMIC AREAS. FOR IBC BASED CODES; HIGH SEISMIC IS DESIGN CATEGORY D, E OR F. SEE CODES AND LOADS SECTION BELOW FOR DETAILS.

PRE-TENSION ANY CONNECTION WITH DESIGNATION A325-SC. SLIP CRITICAL (SC) CONNECTIONS MUST BE FREE OF PAINT, OIL, OR OTHER MATERIALS THAT REDUCE FRICTION AT CONTACT SURFACES. GALVANIZED OR LIGHTLY RUSTED SURFACES ARE ACCEPTABLE.

IN CANADA ALL A325 AND A490 BOLTS SHALL BE "PRE-TENSIONED", EXCEPT FOR SECONDARY MEMBERS AND FLANGE BRACES.

SECONDARY MEMBERS AND FLANGE BRACE CONNECTIONS ARE ALWAYS "SNUG TIGHTENED" UNLESS INDICATED OTHERWISE IN ERECTION DRAWING DETAILS.

### CODES AND LOADS


WHEN MULTIPLE BUILDINGS ARE INVOLVED, SPECIFIC LOAD FACTORS FOR DIFFERING OCCUPANCIES, BUILDING DIMENSIONS, HEIGHTS, FRAMING SYSTEMS, ROOF SLOPES, ETC., MAY RESULT IN DIFFERENT LOAD APPLICATION FACTORS THAN INDICATED BELOW. SEE CALCULATIONS FOR FURTHER DETAILS. WIND LOADS ARE APPLIED TO OVERALL BUILDING ENVELOPE. COMMON WALLS BETWEEN CONNECTED SHAPES ARE NOT SUBJECT TO EXTERNAL WIND LOADS.

Building Code: 2010 Florida State Building Code (HVHZ-SFI)  
Dry Stge Building: Building Use: Essential Facility, Collateral Gravity: 25.00 psf (Not Including bldg wt)  
LIVE LOADS AND RAINFALL  
Roof Live Load 20.00 psf (Not Reducible)  
Rainfall: 12.00 inches per hour  
CONCRETE FOUNDATIONS Compressive Strength (Min.) - fc: 3000 psi

SNOW LOAD  
Ground Snow: 0.00 psf, Flat Roof Snow: 0.00 psf, Design Snow (Sloped): 0.00 psf  
Snow Exposure Category (Factor): 1 Fully Exposed (0.90)  
Snow Importance: 1.000 Thermal Category (Factor): Heated (1.00)

WIND LOAD  
The 'Low Rise' Method is Used  
Wind Speed: 186.00 mph, Wind Exposure: C  
Basic Wind Pressure: 63.90 psf  
Wind Importance Factor: 1.000, FT= Topographic Factor: 1.0000  
Wind Enclosure: Enclosed, 0.180  
Note: All windows, doors, skylights and other covered openings must be designed for the specified above wind loads

EARTHQUAKE DESIGN DATA  
Lateral Force Resisting Systems using Equivalent Force Procedure  
N/A

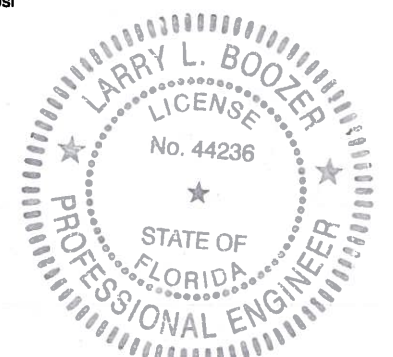


Larry L. Boozer, P.E. No. 44236  
VP Buildings, Inc.  
7031 Albert Pick Rd., Suite 200  
Greensboro, NC 27409

12-23530 Components & Cladding Design wind pressures

| Zone | Pressure psf | Suction psf |
|------|--------------|-------------|
| 1    | 26.1         | 41.4        |
| 2    | 26.1         | 72.1        |
| 3    | 26.1         | 106.6       |
| 4    | 41.4         | 44.8        |
| 5    | 41.4         | 55.2        |

a = 5 feet

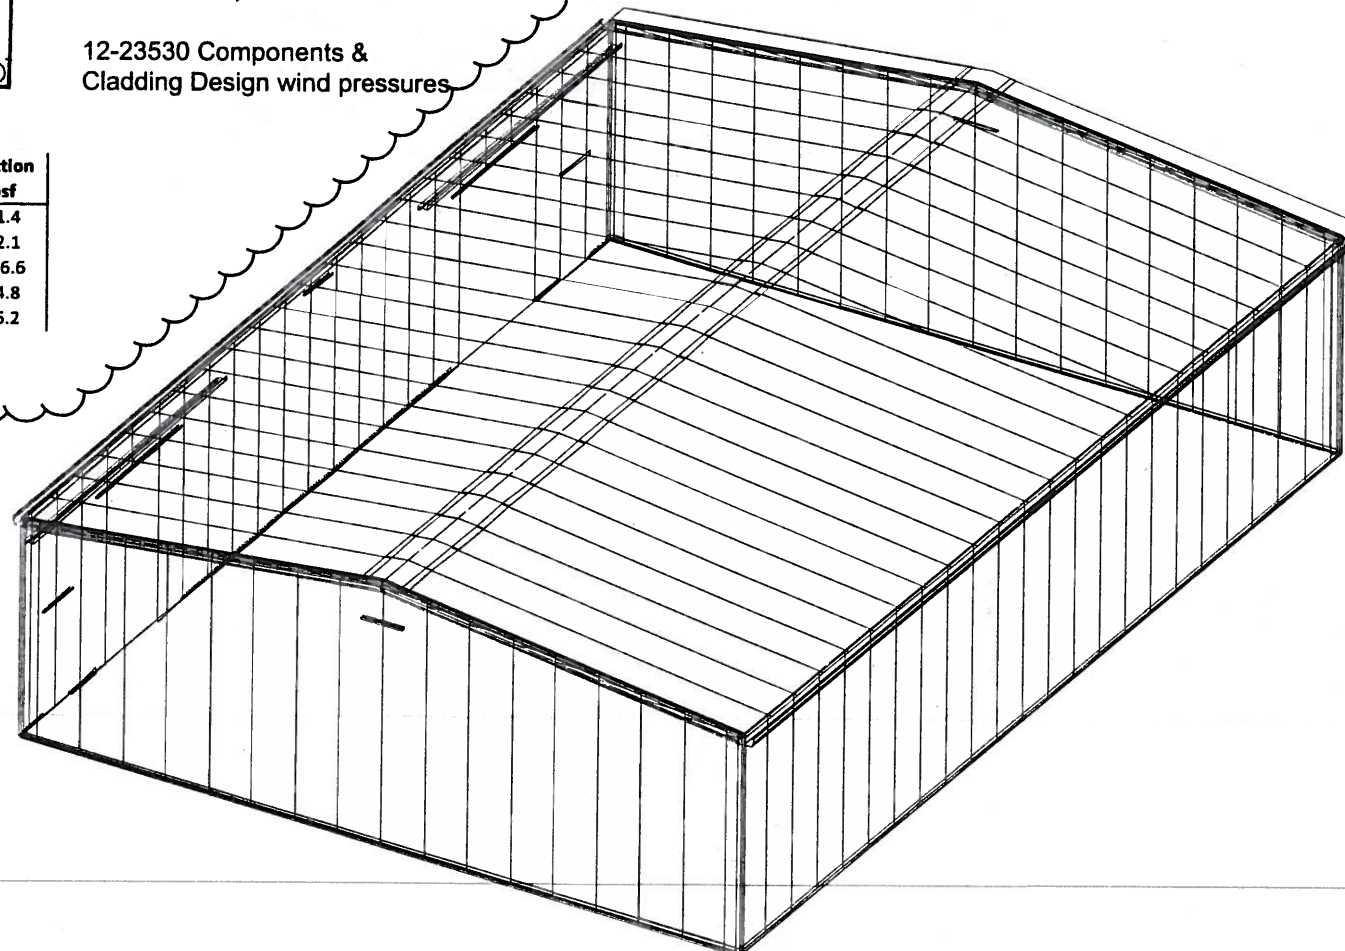

VP Buildings 3200 Players Club Circle Memphis TN 38125

THE VP ENGINEER'S SEAL APPLIES ONLY TO THE WORK PRODUCT OF VP AND DESIGN AND PERFORMANCE REQUIREMENTS SPECIFIED BY VP. THE VP ENGINEER'S SEAL DOES NOT APPLY TO THE PERFORMANCE OR DESIGN OF ANY OTHER PRODUCT OR COMPONENT FURNISHED BY VP EXCEPT TO ANY DESIGN OR PERFORMANCE REQUIREMENTS SPECIFIED BY VP.

THIS DRAWING, INCLUDING THE INFORMATION HEREON, REMAINS THE PROPERTY OF VP BUILDINGS. IT IS PROVIDED SOLELY FOR ERECTING THE BUILDING DESCRIBED IN THE APPLICABLE PURCHASE ORDER AND SHALL NOT BE MODIFIED, REPRODUCED OR USED FOR ANY OTHER PURPOSE WITHOUT PRIOR WRITTEN APPROVAL OF VP BUILDINGS.

THE GENERAL CONTRACTOR AND/OR ERECTOR IS SOLELY RESPONSIBLE FOR ACCURATE GOOD QUALITY WORKMANSHIP IN ERECTING THIS BUILDING IN ACCORDANCE WITH THIS DRAWING, DETAILS REFERENCED IN THIS DRAWING, ALL APPLICABLE VP BUILDINGS ERECTION GUIDES, AND INDUSTRY STANDARDS PERTAINING TO PROPER ERECTION, INCLUDING THE CORRECT USE OF TEMPORARY BRACING.



### COVER SHEET

BUILDER Lemartec Eng. & Const. Corp.  
CUSTOMER Florida Power and Light  
LOCATION Homestead, Florida  
PROJECT FPL-Dry Storage Building  
BUILDERS PO# 2706-12158



VP VERSION: 2012.3

JOB # 12-23530  
DATE 11/7/2012  
DRAWN / CHECK VPC / JLB  
PAGE 1

11/1/2012

12:13:08

FILENAME: 2706-12158-FPL-Dry Storage Building copy 2 from TW a division of BlueScope Buildings North America, Inc.



BUILDER/CONTRACTOR RESPONSIBILITIES

VP Buildings follows the guidelines as outlined in the AISC and MBMA Codes of Standard Practice. VP Buildings standard product specifications, design, fabrication, quality criteria shall govern all work unless stipulated otherwise in the contract documents. In case of discrepancies between VP Buildings structural plans and plans for other trades, VP Building structural plans shall govern.

It is the responsibility of the Builder to obtain approvals and permits from all governing agencies and jurisdictions as required. Approval of VP Building drawings constitutes the builders acceptance of VP interpretation of the contract purchase order. Unless specific design criteria concerning interface design and details are furnished as part of the contract, VP Buildings design assumptions shall govern.

VP engineers are not Project Engineers or Engineer of Record for the overall project. VP engineering supply sealed engineering design data and drawings for VP supplied material as part of the overall project for use by others to obtain permits, approvals, and coordinate with other trades. The Builder or A/E firm are responsible for the overall project coordination, including coordination with appropriate inspection and testing agencies. All interface and/or compatibility of any materials not furnished by VP are to be considered and coordinated by the builder or A/E firm.

CONSTRUCTION & ERECTION RESPONSIBILITY

The Builder is responsible for construction in strict accordance with VP Buildings "FOR CONSTRUCTION" drawings and all applicable product installation guides. VP is not responsible for work done from any other drawings that are not marked "FOR CONSTRUCTION", nor any drawings prepared by others.

As erected field assemblies of members shall be as specified in MBMA Metal Building Systems Manual Sec. 6 (in Canada - CSA S16-01 Clause 29.7), which generally require L/500 tolerance of assembled members. Occasional field work including shimming, cutting, coping and drilling for final fit-up are considered part of erection. Specified field work and field welding conditions indicated on these drawings shall also be included in the erectors scope of work. See Erection Guide for shimming procedures. For buildings with top riding bridge cranes see Crane Data drawing for column plumb tolerance.

The building erector shall be properly licensed and experienced in erecting metal building systems. The Builder is responsible for having knowledge of, and shall comply with, all OSHA requirements and all other governing site safety criteria. The builder is responsible for designing, supplying, locating and installing temporary supports and bracing during erection of the building. VP bracing is designed for code required loads after building completion and shall not be considered as adequate erection bracing. See Erection Guide.

EXISTING STRUCTURES

VP must be advised of any existing structure that is within 20 ft. of VP's building. Loadings of both buildings may be affected when adjacent buildings are within this distance. VP cannot be responsible for the design or loading of existing buildings.

BRACING

Tension brace rods work in pairs to balance forces caused by initial tensioning. Care must be taken while tightening brace rods so as not to cause accidental or misalignment of components. All rods must be installed loose and then tightened. Rods should not exhibit excessive sag. For long or heavy rods, or angles it may be necessary to support the rod at mid-bay by suspending it from a secondary member.

Bracing for seismic or wind loading of objects or equipment that are not a part of the VP structure must be designed by a qualified professional to deliver lateral loads to primary frames and rod bracing struts. Equipment bracing and suspension connections must not impose torsion or minor axis loads, or cause local distortion in any VP components. VP accepts no responsibility for design or installation of bracing systems not furnished by VP.

FIELD WELDING

All field welding shall be done at the direction of a design professional, and done in accordance with governing requirements (AWS in USA, CWB in Canada) by welders qualified to perform the welding as directed by the applicable welding procedure specification (WPS). A WPS shall be prepared by the contractor for each welding variation specified. The contractor is responsible for any special welding inspection as required by local jurisdiction. Filler metal shall be 70 ksi (480 MPa) tensile strength. For welds in high seismic force resisting system (Seismic Cat D, E or F), minimum Charpy V-Notch toughness shall meet AISC-341 criteria (20 ft-lbs min @ 0Deg F). Interpass temperatures shall not exceed 550Deg F (300Deg C).

DELIVERIES

It is the responsibility of the builder to have adequate equipment available at the job site to unload trucks in a safe and timely manner. The Builder will be responsible for all retention charges from carriers as a result of job site unloading delays.

Claims for damage or shorts MUST be noted on the Bill-of-Lading or delivery receipt and filed against the carrier by the consignee as per VP's Terms of Sales (F.O.B. Plant) under the Uniform Commercial Code. It is critical that damages or shorts be noted on the Bill-of-Lading or you have little recourse with the carrier. Immediately upon delivery of material, material quantities are verified by the Builder against quantities billed on the shipping document. Neither the Manufacturer nor the carrier is responsible for material shortages against quantities billed on the shipping document if such shortages are not noted on the shipping documents upon delivery of material and acknowledged by the carriers agent. For materials concealed in bundles, boxes, or crates, shortages must be reported immediately upon unpacking. Should products get wet, bundled and crated materials must be unpacked and unbundled immediately to provide drainage of trapped moisture. See Erection Guide for proper job site storage procedure.

SEALANTS

Sealants shall be applied in strict accordance with VP details or weather tightness will be compromised. Sealant must be applied in temperatures and weather conditions consistent with labeling. Butyl Sealants - Service Temperature Range (Degrees): Min -60F (-51C); Max 220F (104C) Tape sealants - Service Temperature Range (Degrees): Min -60F (-51C); Max 212F (100C)

INDEPENDENT MEZZANINES

Independent mezzanines must be designed by a professional engineer. The engineer must ensure that proper isolation from the VP building has been provided to avoid structural damage due to differential movements, or inadvertently apply loads to the VP structure. VP accepts no responsibility for the design of the independent mezzanine.

FIRE CODE COMPLIANCE

It is the responsibility of the project design professional and builder to comply with local fire code regulations including consideration of, but not limited to, building use and occupancy, all building construction materials, separation requirements, egress requirements, fire protection systems, etc. Builder shall advise VP of any special requirements to be furnished by VP. SSR roof fire tested to ASTM E108-93-Class A rating. VP steel roof systems are defined by IBC as Fire Class A roof assemblies. VP SSR steel roof systems are available for FM Class 1 fire rating. UL 263 approved fire rated assemblies listed as Design No. P265, P268 and P516.

FIELD MODIFICATIONS

Modifications to this building from details and instructions contained on these drawings must be approved in writing by VP Building engineers, or other licensed structural engineer. This includes, but is not limited to, removal of roof or wall cladding, removing or moving any flange braces or rod braces, cutting of openings for doors, windows or RTUs, correction of fabrication errors, etc. The owner shall not impose loads to this structure beyond what is specified for this building in the contract documents. VP Buildings, Inc. accepts no responsibility for the consequences of any unauthorized additions, alterations, or added loads to this structure.

If the builder intends to invoice VP Buildings for modifications in excess of \$1000, The builder must notify VP Buildings immediately, and obtain a Work Authorization from VP Buildings prior to proceeding. All final claims must be submitted to VP Buildings with all supporting documentation within 30 days of the building completion. Claims submitted without work authorizations, or after 30 days will not be accepted. Correction of minor misfits, shimming and plumbing, moderate amount of reaming, drilling, chipping / cutting and minor welding are considered by Code of Standard Practice to be part of erection are not subject to claim reimbursement.

CONCRETE/MASONRY/CONVENTIONAL STUD WALLS

The engineer responsible for the design of the wall system is responsible for coordinating with, or specifying to VP Buildings, any wall to steel compatibility issues such as drift and deflection compatibility, special base details, and wall to VP steel connections. All fasteners, sealant and counter flashing of wall systems are to be provided by contractor. The engineer responsible for the wall shall design the anchorage to VP supporting elements consistent with Code required forces.

PANELS

Oil canning is an inherent characteristic of cold formed steel panels. It is the result of several factors that include induced stresses in the raw material delivered to VP, fabrication methods, installation procedures, and post installation thermal forces. Thru fastened panels will exhibit some dimpling when installed, especially when insulation is installed between panels and secondary supports. Dimpling can be minimized by careful installation, taking care not to over drive fasteners.

Roof rumble is a phenomenon that is caused by wind gusts lifting up on the roof panels and then springing back into place. All panels experience this action to some degree, especially with concealed clip standing seam panels. Roof rumble noise may be minimized by providing a layer of blanket insulation between the panels and any hard support surface such as steel secondary members, substrates such as plywood, steel decking, or rigid board insulation. A minimum of 3 inch thick blanket is recommended over steel secondary members, or 2 inch over substrates.

Oil canning, dimpling, and roof rumble do not affect the structural integrity or weather tightness of the panels and is not grounds for rejection of panels.

The standing seam joint detail is designed with an interlocking feature for ease of installation. However, it is imperative that installed SSR/SLR panels be secured to the secondary structural members and properly seamed prior to departure from the job site each day.

SKYLIGHTS

VP's TufLites have been tested to support a 300 lb. load over a 1 sq. ft. area, as well as uniform gravity and uplift load test. Local building departments may require added fall restraint due to conditions that may affect the skylight structural integrity. It is the responsibility of the builder to determine and provide any added fall restraint under the skylight as may be required by your building department.

RAIN WATER RUNOFF

Drainage systems must be designed by the project professional to comply with code requirements. VP is not responsible for drainage designs, overflow scuppers, down piping, etc. The project professional and contractor are responsible to ensure that primary drains and overflow devices such as scuppers and auxiliary drains are provided as required for the required rain intensity at the building perimeter and at valley conditions to prevent ponding.

STEEL SHOP COAT

The purpose of VP's shop coat is to provide protection for the steel members during transportation, during temporary job site storage and during erection. Standard shop formulation is not designed to perform as a finish coat when exposed to environmental conditions. Members shall be kept free of the ground and properly drained during job site storage. It is the Builder's responsibility to ensure that if a finish coat is being applied over VP shop coat that the painting contractor verifies compatibility between his finish coat and VP's shop coat.

Fabricator Approvals

IAS FA304; IAS FA377; IAS FA378; IAS FA388; IAS FA389; IAS FA409; IAS FA432; IAS FA455; IAS FA456; Los Angeles, CA #FB00031; CITY OF HOUSTON 767

Canadian CSA A660 Certifications

VPBMOQ; VPBWIS; BUTPAQ; BUTNCO; BUTCAQ;

Engineering Certifications of Authorization

USA-AR#578; FL#28566; ID#C-2470; IL#184-002649; KS#E-29; MS#E-0592; MO#E-2010007736; NC#F-0998; OK#CA4170PE; SD#C-1787; TX#F4828; WV#C03059-00 CAN-AB#P08900; NS#30123; YT#PP134

ICC Evaluation Reports (www.icc-es.org)

SSR Roof System - #ER-5621 TufLites- ER-5048

State of Florida Product Approvals (www.floridabuilding.org)

Approved Products Listed Under VP Buildings, Inc. VP TextureClad - See Transamerican Structuroc, Inc.

Dade Co. Product Approval (www.miamidade.gov/buildingcode)

Approved Products Listed Under Varco Pruden Buildings, Inc. VP TextureClad - See Transamerican Structuroc, Inc.

Underwriter's Laboratory Approvals

SSR Roof-UL#TGKX-113; SSR Composite Roof Class 90-UL#TGKX-113A; SSR Roof w/Super Block Class 90-UL#TGKX-328; Panel Rib Roof UL Class 60-UL#TGKX-60; Panel Rib Roof UL Class 90-UL#TGKX-64; VP SLR/AEP SL Roof Class 90-UL#TGKX-90

Factory Mutual Approved Assemblies ( Available Only When Specified In Contact)

SSR Roof Systems are approved in various type applications and listed in FM Approval Guide. 24 Ga SSR (0.0227" Nominal), is available in Class 1-60, 1-75, 1-90. 22Ga SSR (0.0277" Nominal), is available in Class 1-75, 1-90-, 1-120.

SLR Roof Systems are approved in various type applications and listed in FM Approval Guide. 24 Ga SLR (0.0227" Nominal), is available in Class 1-75 and 1-120.


Army Corps Of Engineers

SSR Roof System - CEGS 07416

SLR Roof System - (AEP-SPAN; SPAN-LOK) - CEGS 07416

Dade Co. Product Approval


PR Roof: NOA09-0402.21 File Classification High velocity hurricane zone Category Roofing Subcategory Deck - Roof Material Steel Applicant Varco-Pruden Buildings, Inc. a Div. of BluScope File Status File Approved Expiration Date March 7/2014 Impact\_Rate Large and Small Missile Impact Description 0.022" (min.) 1-3/16" x 36" Steel Structural Roof Panel

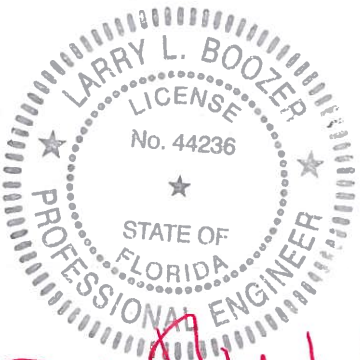

Larry L. Boozer, P.E. No. 44236  
VP Buildings, Inc.  
7031 Albert Pick Rd, Suite 200  
Greensboro, NC 27409


PERMIT SET- For Building Dept. Approval

|              |   |   |                                                           |            |                |                                                              |          |                              |
|--------------|---|---|-----------------------------------------------------------|------------|----------------|--------------------------------------------------------------|----------|------------------------------|
|              | THE VP ENGINEER'S SEAL APPLIES ONLY TO THE WORK PRODUCT OF VP AND DESIGN AND PERFORMANCE REQUIREMENTS SPECIFIED BY VP. THE VP ENGINEER'S SEAL DOES NOT APPLY TO THE PERFORMANCE OR DESIGN OF ANY OTHER PRODUCT OR COMPONENT FURNISHED BY VP EXCEPT TO ANY DESIGN OR PERFORMANCE REQUIREMENTS SPECIFIED BY VP. | THIS DRAWING, INCLUDING THE INFORMATION HEREON, REMAINS THE PROPERTY OF VP BUILDINGS. IT IS PROVIDED SOLELY FOR ERECTING THE BUILDING DESCRIBED IN THE APPLICABLE PURCHASE ORDER AND SHALL NOT BE MODIFIED, REPRODUCED OR USED FOR ANY OTHER PURPOSE WITHOUT PRIOR WRITTEN APPROVAL OF VP BUILDINGS.<br><br>THE GENERAL CONTRACTOR AND/OR ERECTOR IS SOLELY RESPONSIBLE FOR ACCURATE GOOD QUALITY WORKMANSHIP IN ERECTING THIS BUILDING IN ACCORDANCE WITH THIS DRAWING, DETAILS REFERENCED IN THIS DRAWING, ALL APPLICABLE VP BUILDINGS ERECTION GUIDES, AND INDUSTRY STANDARDS PERTAINING TO PROPER ERECTION, INCLUDING THE CORRECT USE OF TEMPORARY BRACING. | VP Buildings<br>3200 Players Club Circle Memphis TN 38125 |            | Erection Notes |                                                              |          |                              |
|              |   |   | REV                                                       | DATE       | BY             | DESCRIPTION                                                  | BUILDER  | Lemartec Eng. & Const. Corp. |
|              |   |   |                                                           |            |                |                                                              | CUSTOMER | Florida Power and Light      |
|              |   |   |                                                           |            |                |                                                              | LOCATION | Homestead, Florida           |
|              |   |   |                                                           |            |                |                                                              | PROJECT  | FPL-Dry Storage Building     |
| BUILDERS PO# |   |   |                                                           | 2706-12158 |                |                                                              |          |                              |
| NTS          |   |   |                                                           | 11/1/2012  | 12:20:03       | FILENAME: 2706-12158-FPL-Dry Storage Building copy 2 from 17 |          |                              |

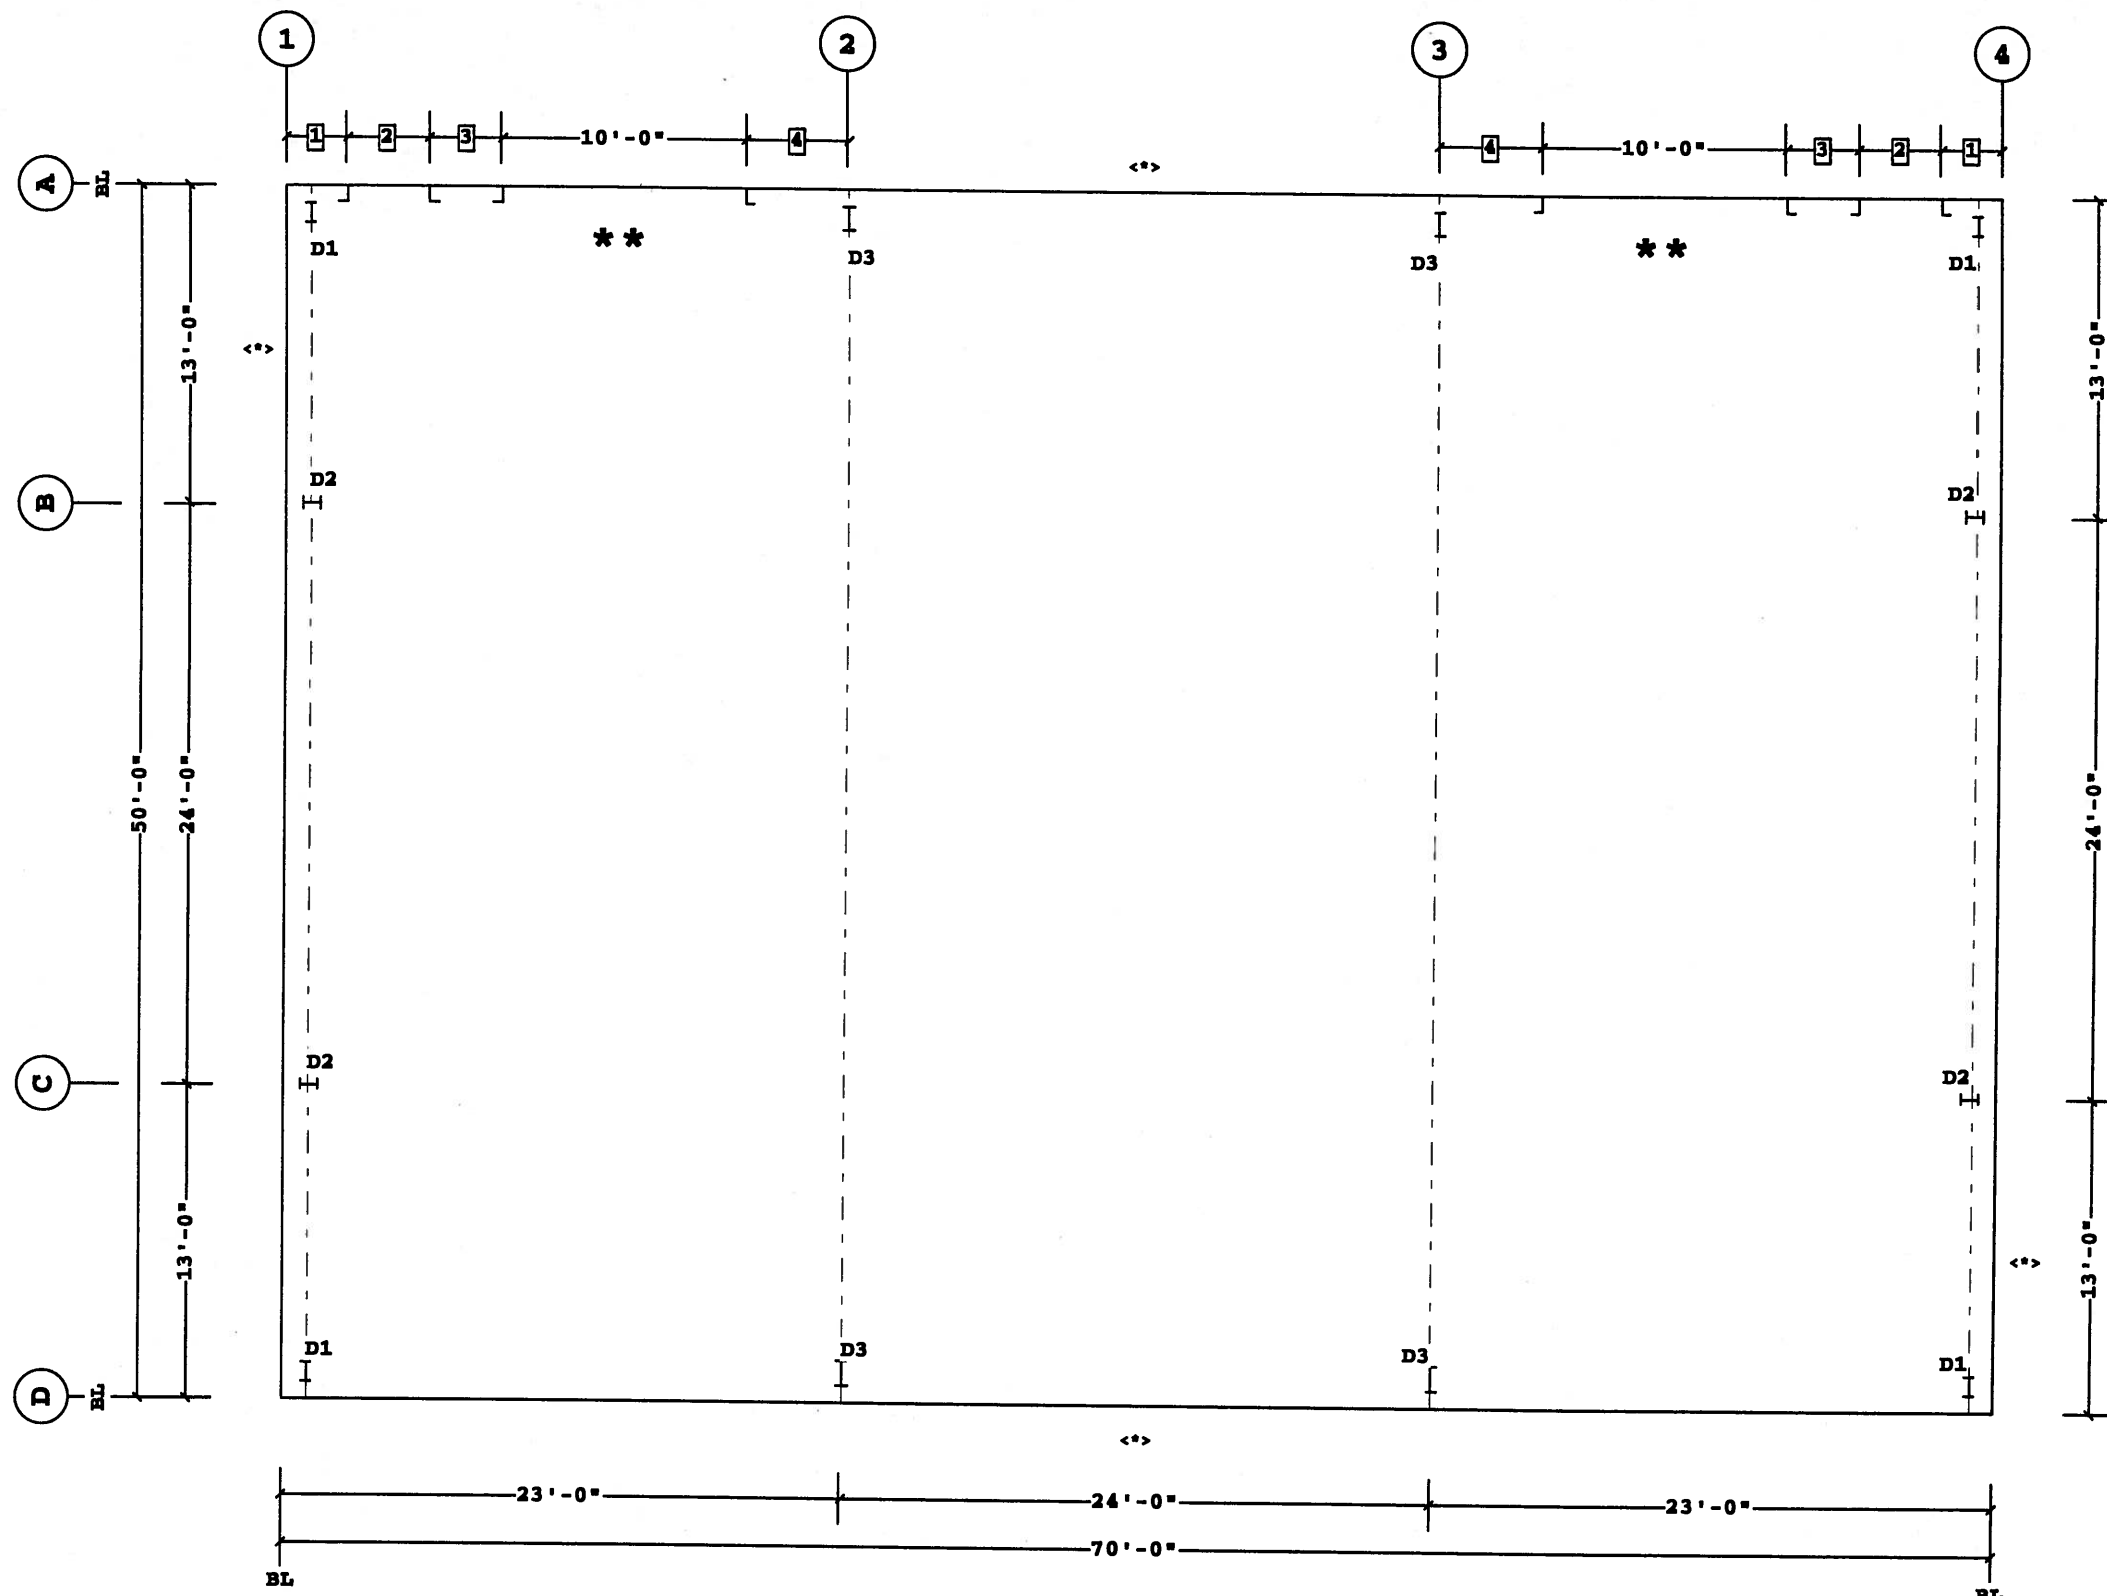

ANCHOR ROD PLAN

- 4 4'-2"  
 3 2'-11 1/2"  
 2 3'-4 1/2"  
 1 2'-6"  
 Dimension Key

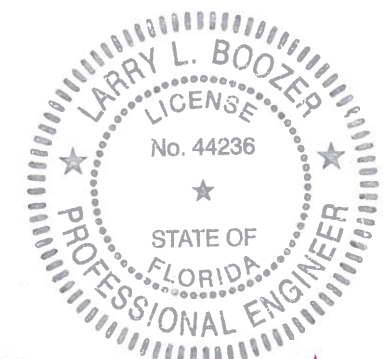

*Larry L. Boozer 11/13/12*  
 Larry L. Boozer, P.E. No. 44236  
 VP Buildings, Inc.  
 7031 Albert Pick Rd., Suite 200  
 Greensboro, NC 27409

PERMIT SET- For Building Dept. Approval

Finished Floor Elevation = 100'-0" (Unless Noted Otherwise)

<-> THE BUILDING IS DESIGNED WITH BRACING DIAGONALS IN THE DESIGNATED BAYS. COLUMN BASE REACTIONS, BASE PLATES AND ANCHOR RODS ARE AFFECTED BY THIS BRACING AND DIAGONALS MAY NOT BE RELOCATED WITHOUT CONSULTING THE BUILDING SUPPLIERS ENGINEER.

THE VP ENGINEER'S SEAL APPLIES ONLY TO THE WORK PRODUCT OF VP AND DESIGN AND PERFORMANCE REQUIREMENTS SPECIFIED BY VP. THE VP ENGINEER'S SEAL DOES NOT APPLY TO THE PERFORMANCE OR DESIGN OF ANY OTHER PRODUCT OR COMPONENT FURNISHED BY VP EXCEPT TO ANY DESIGN OR PERFORMANCE REQUIREMENTS SPECIFIED BY VP.


THIS DRAWING, INCLUDING THE INFORMATION HEREON, REMAINS THE PROPERTY OF VP BUILDINGS. IT IS PROVIDED SOLELY FOR ERECTING THE BUILDING DESCRIBED IN THE APPLICABLE PURCHASE ORDER AND SHALL NOT BE MODIFIED, REPRODUCED OR USED FOR ANY OTHER PURPOSE WITHOUT PRIOR WRITTEN APPROVAL OF VP BUILDINGS.

THE GENERAL CONTRACTOR AND/OR ERECTOR IS SOLELY RESPONSIBLE FOR ACCURATE GOOD QUALITY WORKMANSHIP IN ERECTING THIS BUILDING IN ACCORDANCE WITH THIS DRAWING, DETAILS REFERENCED IN THIS DRAWING, ALL APPLICABLE VP BUILDINGS ERECTION GUIDES, AND INDUSTRY STANDARDS PERTAINING TO PROPER ERECTION, INCLUDING THE CORRECT USE OF TEMPORARY BRACING.


| VP Buildings<br>3200 Players Club Circle Memphis TN 38125 |      |    |             |
|-----------------------------------------------------------|------|----|-------------|
| REV                                                       | DATE | BY | DESCRIPTION |
|                                                           |      |    |             |
|                                                           |      |    |             |
|                                                           |      |    |             |
| NTS                                                       |      |    |             |

| ANCHOR ROD PLAN              |                              |                |                |
|------------------------------|------------------------------|----------------|----------------|
| BUILDER                      | Lemartec Eng. & Const. Corp. |                |                |
| CUSTOMER                     | Florida Power and Light      |                |                |
| LOCATION                     | Homestead, Florida           |                |                |
| PROJECT                      | FPL-Dry Storage Building     |                |                |
| BUILDERS PO#                 | 2706-12158                   |                |                |
| VP BUILDINGS<br>VARCO PRUDEN | VP VERSION: 2012.3           | JOB # 12-23530 | DATE 11/7/2012 |
| DRAWN/CHECKED VPC / JLB      |                              | PAGE 3         |                |




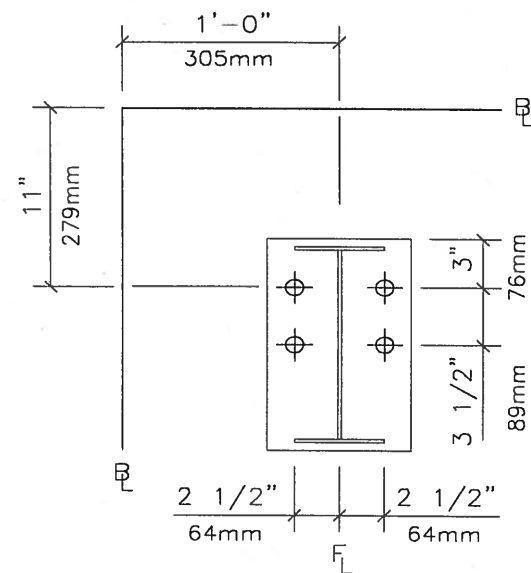


D1 (4)3/4" Dia. GR36 A.Rods  
Plate W=8" L=11"  
Elev.=100'-0"

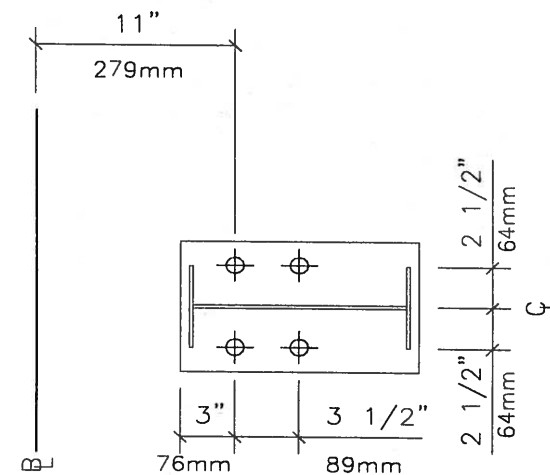

D2 (4)3/4" Dia. GR36 A.Rods  
Plate W=8" L=10"  
Elev.=100'-0"

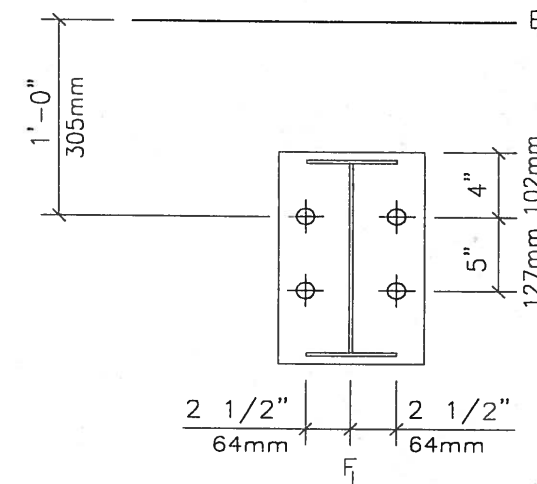

D3 (4) 3/4" Dia. GR36 A.Rods  
Plate W=8" L=1'-1"  
Elev.=100'-0"

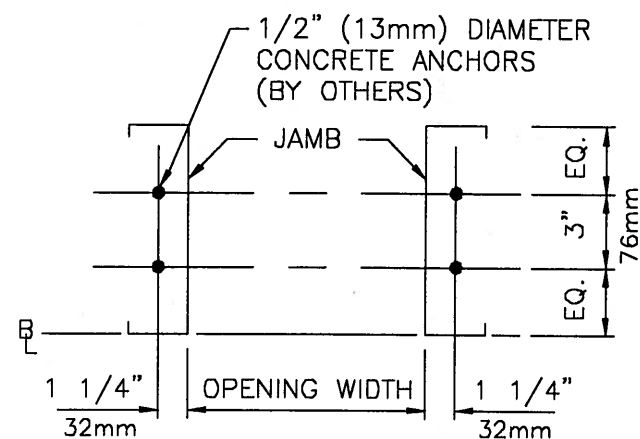


NOTE: 1" (25mm) PROJECTION ABOVE  
BOTTOM OF JAMB CLIP

JAMB 'EQ.' VALUES:

7" EQ = 2" 51mm, 8 1/2" EQ = 2 3/4" 70mm  
10" EQ = 3 1/2" 89mm, 11 1/2" EQ = 4 1/4" 108mm

## FRAMED OPENING DETAIL

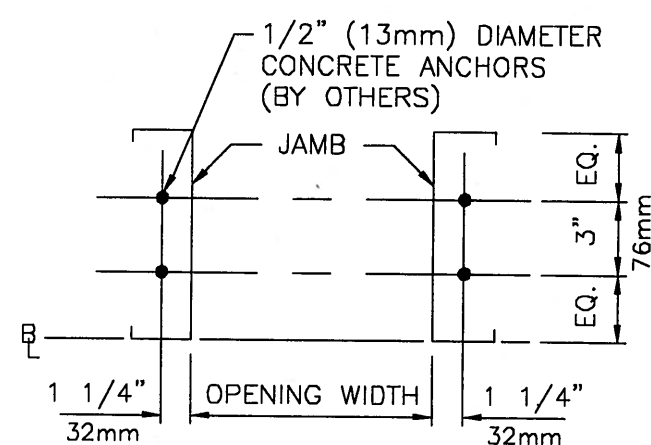


NOTE: 1" (25mm) PROJECTION ABOVE  
BOTTOM OF JAMB CLIP

JAMB 'EQ.' VALUES:

7" EQ = 2" 51mm, 8 1/2" EQ = 2 3/4" 70mm  
10" EQ = 3 1/2" 89mm, 11 1/2" EQ = 4 1/4" 108mm


## FRAMED OPENING DETAIL

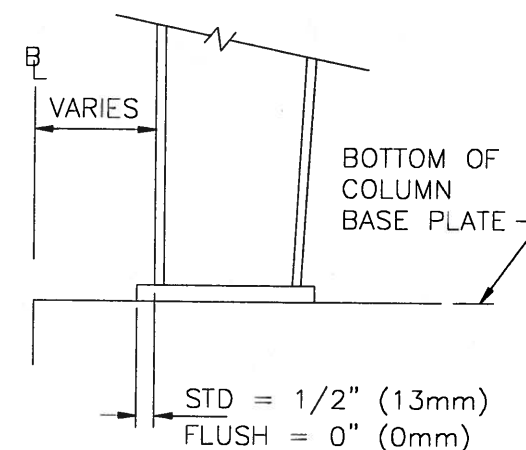

### TYPICAL COLUMN BASE PLATE DETAIL

TYPICAL ANCHOR  
ROD PROJECTION

1. CONCRETE, GROUT, ANCHOR RODS, AND ANY OTHER EMBEDDED ITEMS ARE TO BE FURNISHED BY OTHERS.
2. ANCHOR ROD DIAMETERS WERE DETERMINED BY ALLOWABLE SHEAR AND TENSION PER AISC SPECIFICATIONS ( $F_y=36\text{KSI}$ ). ANCHOR ROD LENGTH, EFFECTS OF EMBEDDED ANCHOR ROD EDGE DIMENSIONS AND METHOD OF TRANSFERRING FORCES FROM ANCHOR RODS TO FOOTINGS ARE TO BE DETERMINED BY OTHERS.
3. UNLESS OTHERWISE SPECIFIED, ANCHOR RODS ARE DETAILED WITH A PITCH AND GAGE OF 5 INCHES ASSUMING "CAST-IN-PLACE" ANCHOR RODS WITH "SNUG TIGHT" CONNECTIONS.
4. FOUNDATION MUST BE LEVEL, SQUARE AND SMOOTH. ANCHOR RODS MUST BE ACCURATELY PLACED AS SHOWN ON THIS DRAWING OR STEEL WILL NOT FIT.
5. THE BUILDER IS RESPONSIBLE FOR ACCURATE SETTING OF ANCHOR RODS WITHIN INDIVIDUAL COLUMN ROD GROUPS - TOLERANCE  $\pm 1/8"$ . DIMENSIONS BETWEEN ANCHOR ROD GROUPS - TOLERANCE  $\pm 1/4"$ . ERECTION OF STEEL COMPONENTS MUST BE STRAIGHT AND PLUMB PER MBMA CODE OF STANDARD PRACTICE.
6. DESIGN LOADS AND REACTIONS ARE FURNISHED IN THE REACTIONS REPORT.

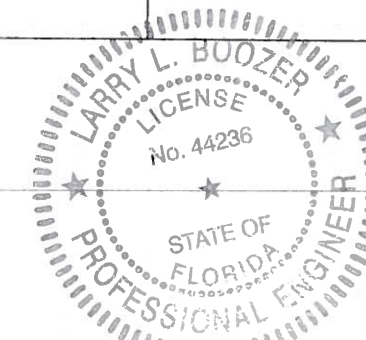


Larry L. Boozer, P.E. No. 44236  
VR Buildings, Inc.  
7031 Albert Pick Rd., Suite 200  
Greensboro, NC 27409


**PERMIT SET- For Building Dept. Approval**

|                                                           |      |          |             |                                                                                                   |                              |                     |                         |                                                                                       |  |                   |           |
|-----------------------------------------------------------|------|----------|-------------|---------------------------------------------------------------------------------------------------|------------------------------|---------------------|-------------------------|---------------------------------------------------------------------------------------|--|-------------------|-----------|
| VP Buildings<br>3200 Players Club Circle Memphis TN 38125 |      |          |             | <b>ANCHOR ROD PLAN - DETAILS</b>                                                                  |                              |                     |                         |  |  | JOB #<br>12-23530 |           |
| REV                                                       | DATE | BY       | DESCRIPTION | BUILDER                                                                                           | Lemartec Eng. & Const. Corp. | CUSTOMER            | Florida Power and Light |                                                                                       |  | DATE              | 11/7/2012 |
|                                                           |      |          |             | LOCATION                                                                                          | Homestead, Florida           |                     |                         |                                                                                       |  | DRAWN/CHECK       | VPC / JLB |
|                                                           |      |          |             | PROJECT                                                                                           | FPL-Dry Storage Building     |                     |                         |                                                                                       |  |                   |           |
| NTS                                                       |      |          |             | BUILDERS P.O.#                                                                                    | 2706-12158                   | VPC VERSION: 2012.3 |                         | PAGE                                                                                  |  | 4                 |           |
| 11/1/2012                                                 |      | 12:19:49 |             | FILENAME: 2706-12158-FPL-Dry Storage Building anchor rod plan<br>VP Buildings North America, Inc. |                              |                     |                         |                                                                                       |  |                   |           |

| Rod and Strut Bolts |     |       |            |             |
|---------------------|-----|-------|------------|-------------|
| Id                  | Qty | Grade | Bolt Diam. | Bolt Length |
| 1                   | 4   | A325  | 1"         | 3 1/4"      |

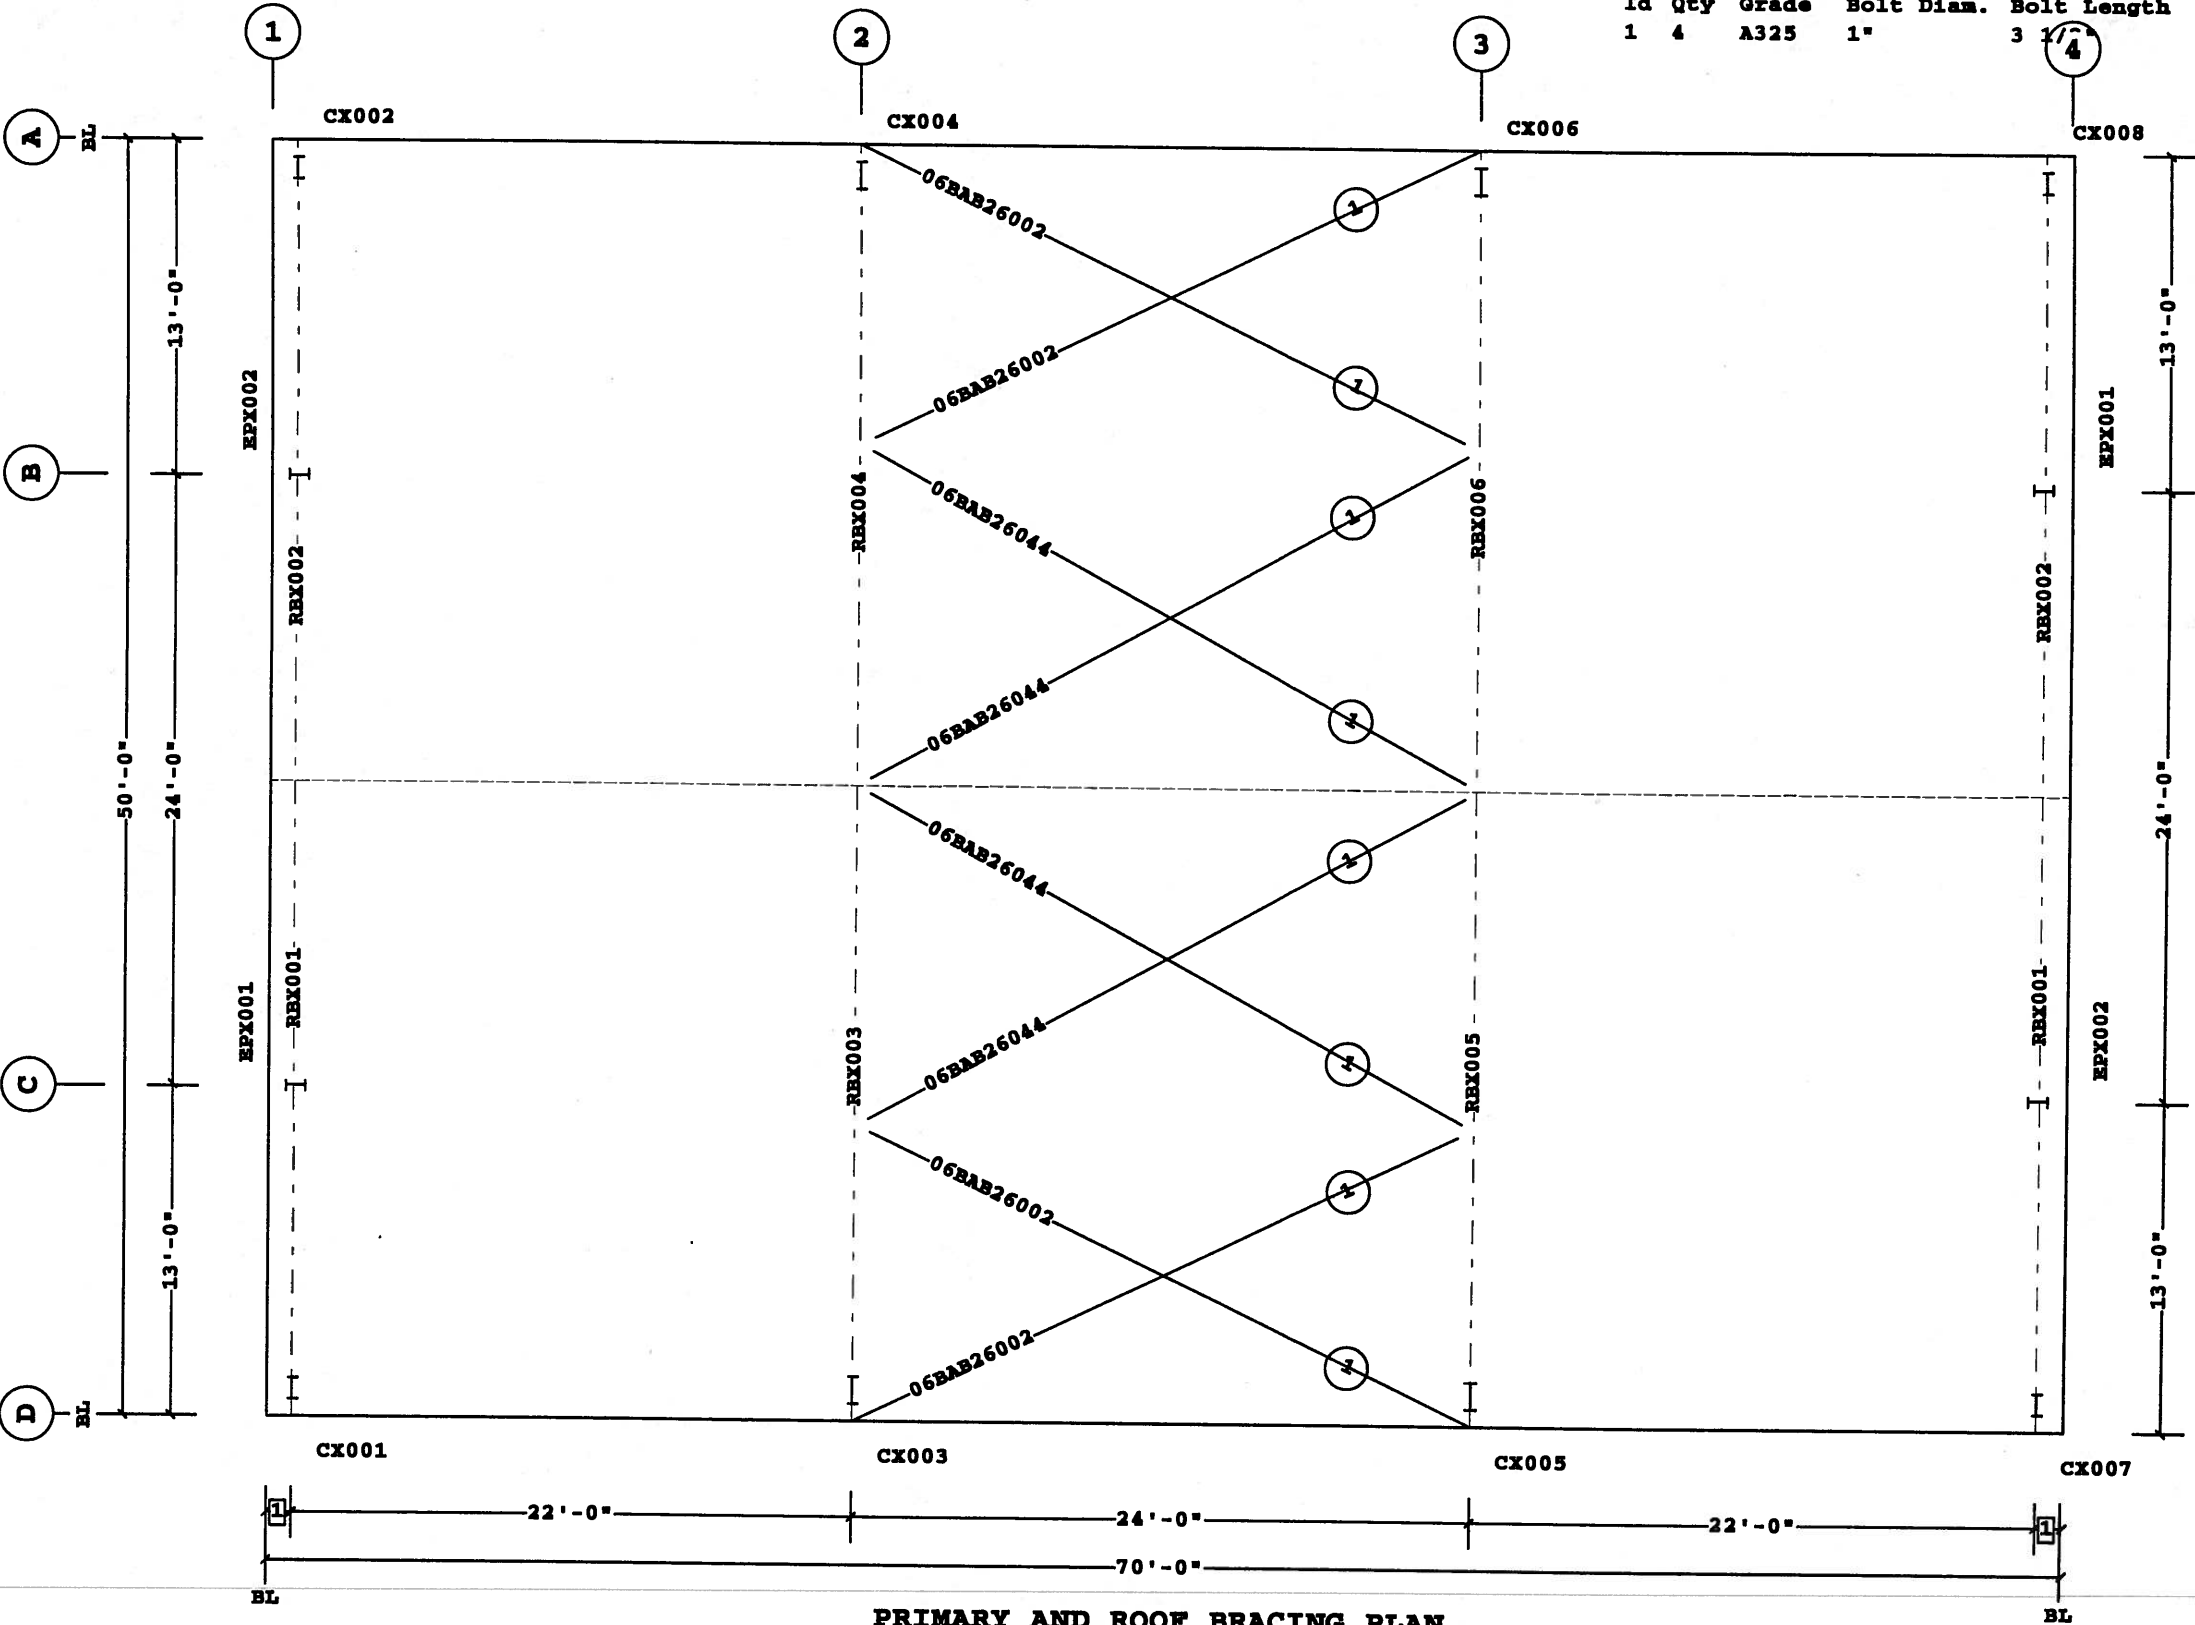

PRIMARY AND ROOF BRACING PLAN

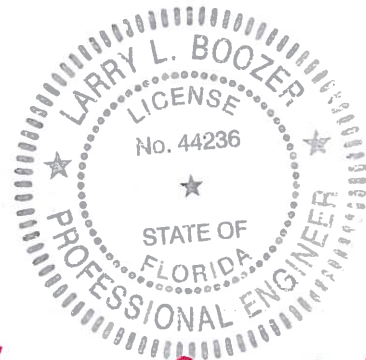

Larry L. Boozer, P.E. No. 44236  
VP Buildings, Inc.  
7031 Albert Pick Rd., Suite 200  
Greensboro, NC 27409

1 1'-0"  
Dimension Key

- USE 1/2 X 1 1/2 A325 SNUG TIGHTENED BOLTS FOR ALL SECONDARY CONNECTIONS, SECONDARY CLIP CONNECTIONS, AND FLANGE BRACE CONNECTIONS, UNLESS NOTED OTHERWISE.
- SLOT REINFORCEMENT PLATES NEED NOT BE LOCATED ON THE SAME SIDE OF THE WEB AS THE HILLSIDE WASHER.

THE VP ENGINEER'S SEAL APPLIES ONLY TO THE WORK PRODUCT OF VP AND DESIGN AND PERFORMANCE REQUIREMENTS SPECIFIED BY VP. THE VP ENGINEER'S SEAL DOES NOT APPLY TO THE PERFORMANCE OR DESIGN OF ANY OTHER PRODUCT OR COMPONENT FURNISHED BY VP EXCEPT TO ANY DESIGN OR PERFORMANCE REQUIREMENTS SPECIFIED BY VP.

THIS DRAWING, INCLUDING THE INFORMATION HEREON, REMAINS THE PROPERTY OF VP BUILDINGS. IT IS PROVIDED SOLELY FOR ERECTING THE BUILDING DESCRIBED IN THE APPLICABLE PURCHASE ORDER AND SHALL NOT BE MODIFIED, REPRODUCED OR USED FOR ANY OTHER PURPOSE WITHOUT PRIOR WRITTEN APPROVAL OF VP BUILDINGS.

THE GENERAL CONTRACTOR AND/OR ERECTOR IS SOLELY RESPONSIBLE FOR ACCURATE GOOD QUALITY WORKMANSHIP IN ERECTING THIS BUILDING IN ACCORDANCE WITH THIS DRAWING, DETAILS REFERENCED IN THIS DRAWING, ALL APPLICABLE VP BUILDINGS ERECTION GUIDES, AND INDUSTRY STANDARDS PERTAINING TO PROPER ERECTION, INCLUDING THE CORRECT USE OF TEMPORARY BRACING.

VP Buildings  
3200 Players Club Circle Memphis TN 38125

| REV | DATE | BY | DESCRIPTION |
|-----|------|----|-------------|
|     |      |    |             |
|     |      |    |             |
|     |      |    |             |
|     |      |    |             |

NTS

11/1/2012

12:13:09

PRIMARY AND ROOF BRACING PLAN

|               |                              |
|---------------|------------------------------|
| BUILDER       | Lemartec Eng. & Const. Corp. |
| CUSTOMER      | Florida Power and Light      |
| LOCATION      | Homestead, Florida           |
| PROJECT       | FPL-Dry Storage Building     |
| BUILDER'S PO# | 2706-12158                   |



VPC VERSION: 2012.3

|             |           |
|-------------|-----------|
| JOB #       | 12-23530  |
| DATE        | 11/7/2012 |
| DRAWN/CHECK | VPC/JLB   |
| PAGE        |           |

FILENAME: 2706-12158-FPL-Dry Storage Building copy 2 from 1.vw




| Dimension Key |                      |
|---------------|----------------------|
| 1             | 8 1/2"               |
| 2             | 3'-0"                |
| 3             | 1'-6"                |
| 4             | 1'-7 1/16"           |
| 5             | 4 @ 1'-6"            |
| 6             | 4 @ 1'-4 13/16"      |
| 7             | 18'-1 1/2" Ridge Ht. |


| Frame Member Schedule |        |       |         |        |        |              |               |        |  |
|-----------------------|--------|-------|---------|--------|--------|--------------|---------------|--------|--|
| Part                  | Width  | Thick | WebThk. | Depth1 | Depth2 | Approx.Lgth  | Approx.Weight | Detail |  |
| CX001                 | 5.0000 | .1345 | .1345   | 10"    | 10"    | 14'-5 11/16" | 158#          |        |  |
| RBX001                | 5.0000 | .1875 | .1345   | 11"    | 11"    | 23'-7 11/16" | 293#          |        |  |
|                       | 5.0000 | .1875 | .1345   | 11"    | 11"    |              |               |        |  |
|                       | 5.0000 | .1875 | .1345   | 11"    | 11"    |              |               |        |  |
| RBX002                | 5.0000 | .1875 | .1345   | 11"    | 11"    | 23'-9"       | 293#          |        |  |
|                       | 5.0000 | .1875 | .1345   | 11"    | 11"    |              |               |        |  |
|                       | 5.0000 | .1875 | .1345   | 11"    | 11"    |              |               |        |  |
| CX002                 | 5.0000 | .1345 | .1345   | 10"    | 10"    | 14'-5 11/16" | 171#          |        |  |
| EPX001                | 5.0000 | .1875 | .1345   | 9"     | 9"     | 15'-0 3/16"  | 115#          |        |  |
| EPX002                | 5.0000 | .1875 | .1345   | 9"     | 9"     | 15'-0 3/16"  | 128#          |        |  |

Frame Clearances  
 Horiz. Clearance between members 1(CX001) and 8(CX002): 46'-11"  
 Vert. Clearance at member 1(CX001): 13'-6 3/16"  
 Vert. Clearance at member 8(CX002): 13'-6 3/16"  
 Vert. Clearance at member 9(EPX001): 14'-11 7/8"  
 Vert. Clearance at member 10(EPX002): 14'-11 7/8"  
 Finished Floor Elevation = 100'-0" (Unless Noted Otherwise)

| Bolt Connection & Plate Schedule |     |       |           |             |              |          |         |        |  |
|----------------------------------|-----|-------|-----------|-------------|--------------|----------|---------|--------|--|
| Id                               | Qty | Grade | Bolt Dia. | Bolt Length | Plate Thick. | Rows Out | Rows In | PartNo |  |
| A                                | 4   | A325  | 1/2"      | 1 1/2"      | 3/8"         | 1        | 1       | 49080  |  |
| B                                | 6   | A325  | 1/2"      | 1 1/2"      | 3/8"         | 1        | 2       | 49080  |  |

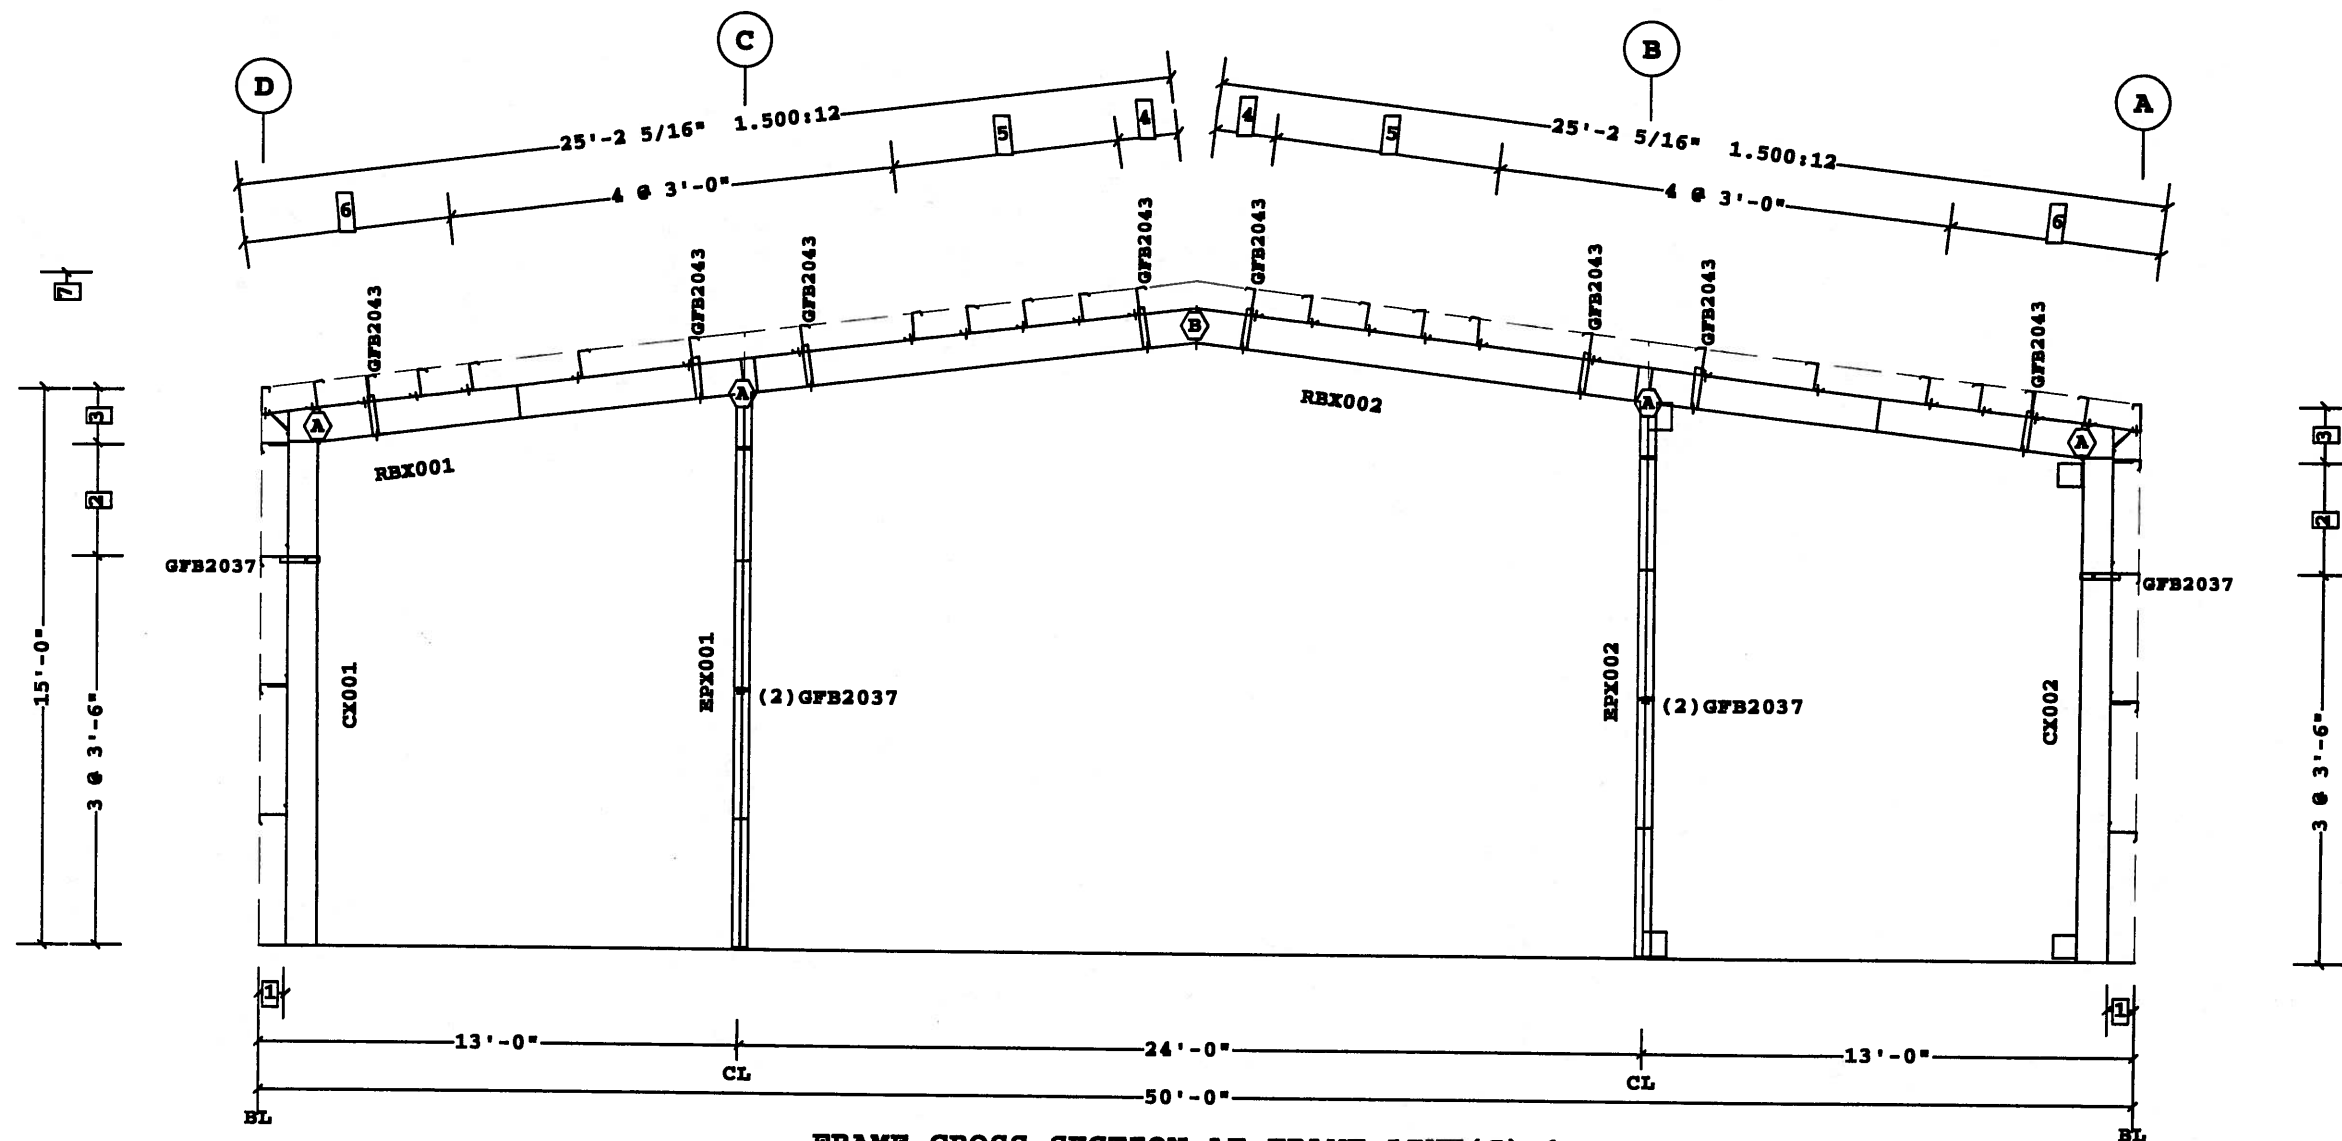

FRAME CROSS SECTION AT FRAME LINE(S) 1

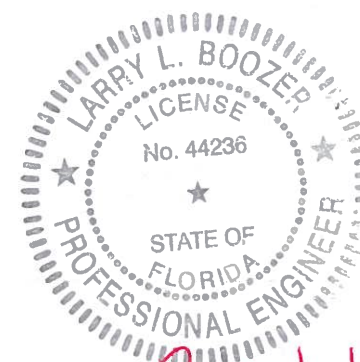

Larry L. Boozer, P.E. No. 44236  
 VP Buildings, Inc.  
 7031 Albert Pick Rd., Suite 200  
 Greensboro, NC 27409

Shape Name = Dry Storage Building Wall 4, Frame 1

1. USE 1/2 X 1 1/2 A325 SNUG TIGHTENED BOLTS FOR ALL SECONDARY CONNECTIONS, SECONDARY CLIP CONNECTIONS, AND FLANGE BRACE CONNECTIONS, UNLESS NOTED OTHERWISE.  
 2. SLOT REINFORCEMENT PLATES NEED NOT BE LOCATED ON THE SAME SIDE OF THE WEB AS THE HILLSIDE WASHER.

THE VP ENGINEER'S SEAL APPLIES ONLY TO THE WORK PRODUCT OF VP AND DESIGN AND PERFORMANCE REQUIREMENTS SPECIFIED BY VP. THE VP ENGINEER'S SEAL DOES NOT APPLY TO THE PERFORMANCE OR DESIGN OF ANY OTHER PRODUCT OR COMPONENT FURNISHED BY VP EXCEPT TO ANY DESIGN OR PERFORMANCE REQUIREMENTS SPECIFIED BY VP.

THIS DRAWING, INCLUDING THE INFORMATION HEREON, REMAINS THE PROPERTY OF VP BUILDINGS. IT IS PROVIDED SOLELY FOR ERECTING THE BUILDING DESCRIBED IN THE APPLICABLE PURCHASE ORDER AND SHALL NOT BE MODIFIED, REPRODUCED OR USED FOR ANY OTHER PURPOSE WITHOUT PRIOR WRITTEN APPROVAL OF VP BUILDINGS.

THE GENERAL CONTRACTOR AND/OR ERECTOR IS SOLELY RESPONSIBLE FOR ACCURATE GOOD QUALITY WORKMANSHIP IN ERECTING THIS BUILDING IN ACCORDANCE WITH THIS DRAWING. DETAILS REFERENCED IN THIS DRAWING, ALL APPLICABLE VP BUILDINGS ERECTION GUIDES, AND INDUSTRY STANDARDS PERTAINING TO PROPER ERECTION, INCLUDING THE CORRECT USE OF TEMPORARY BRACING.

VP Buildings  
 3200 Players Club Circle Memphis TN 38125

| REV | DATE | BY | DESCRIPTION |
|-----|------|----|-------------|
|     |      |    |             |
|     |      |    |             |
|     |      |    |             |
|     |      |    |             |

NTS

11/1/2012

12:13:11

FRAME CROSS SECTION AT FRAME LINE(S) 1

BUILDER Lemartec Eng. & Const. Corp.  
 CUSTOMER Florida Power and Light  
 LOCATION Homestead, Florida  
 PROJECT FPL-Dry Storage Building  
 BUILDER'S PO# 2706-12158



VPC VERSION: 2012.3

JOB # 12-23530  
 DATE 11/7/2012  
 DRAWN/CHECK VPC/JLB  
 PAGE

FILENAME: 2706-12158-FPL-Dry Storage Building copy 2 from 1vw


PERMIT SET- For Building Dept. Approval

1 8 1/2"  
2 3'-0"  
3 1'-6"  
4 0"  
5 1'-7 1/16"  
6 2 @ 2'-9 5/8"  
7 0'-0"  
8 18'-1 1/2" Ridge Mt.


| Part   | Mem | Width  | Thick | WebThk. | Depth1 | Depth2 | Approx. Lgth | Approx. Weight |
|--------|-----|--------|-------|---------|--------|--------|--------------|----------------|
| CX003  | 1   | 5.0000 | .3125 | .1875   | 1'-0"  | 2'-10" | 14'-8 3/16"  | 516#           |
| RBX003 | 2   | 5.0000 | .2500 | .2500   | 2'-6"  | 10"    | 21'-11 3/16" | 533#           |
|        | 3   | 5.0000 | .3125 | .1345   | 10"    | 2'-2"  |              |                |
| RBX004 | 4   | 5.0000 | .3125 | .1345   | 2'-2"  | 10"    | 21'-11 3/16" | 533#           |
|        | 5   | 5.0000 | .2500 | .2500   | 10"    | 2'-6"  |              |                |
| CX004  | 6   | 5.0000 | .3125 | .1875   | 1'-0"  | 2'-10" | 14'-8 3/16"  | 517#           |

Horiz. Clearance between members 1(CX003) and 6(CX004): 42'-10 5/16"  
Vert. Clearance at member 1(CX003): 11'-11 13/16"  
Vert. Clearance at member 6(CX004): 11'-11 13/16"  
Finished Floor Elevation = 100'-0" (Unless Noted Otherwise)

| Id | Qty | Grade | Bolt | Bolt   | Plate  | Rows | Rows | PartNo  |
|----|-----|-------|------|--------|--------|------|------|---------|
|    |     |       | Dia. | Length | Thick. | Out  | In   |         |
| A  | 8   | A325  | 3/4" | 2 1/2" | 1/2"   | 2    | 2    | 0097284 |
| B  | 6   | A325  | 3/4" | 2 1/2" | 1/2"   | 1    | 2    | 0097284 |

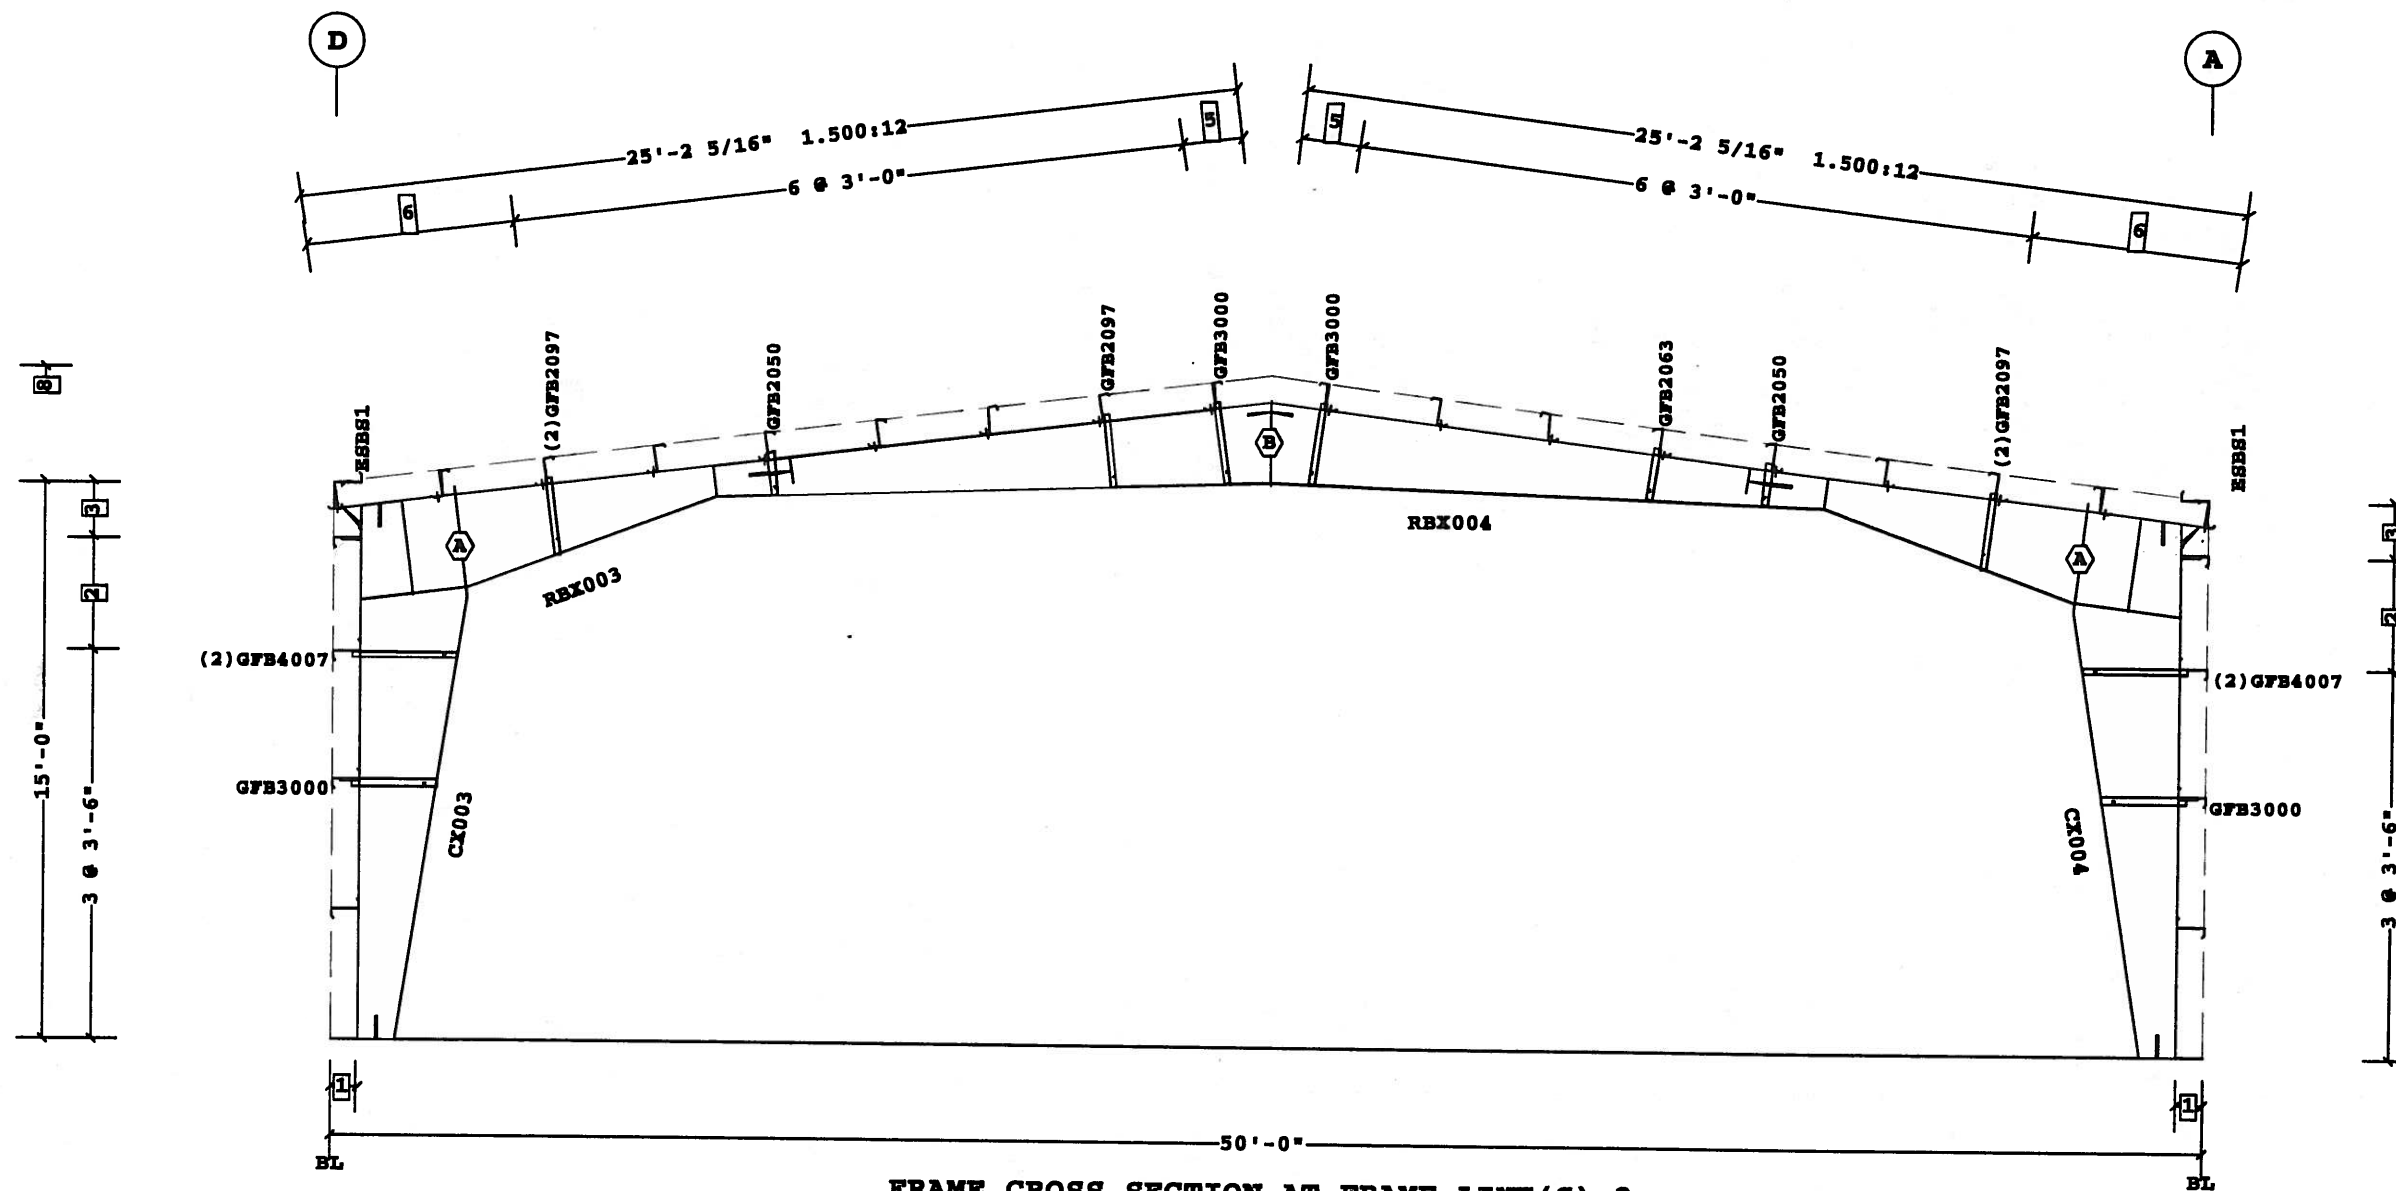

**FRAME CROSS SECTION AT FRAME LINE(S) 2**

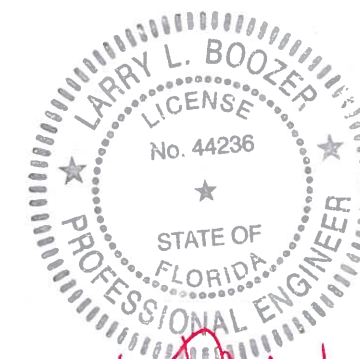

Larry L. Boozer, P.E. No. 44236  
VP Buildings, Inc.  
7031 Albert Pick Rd., Suite 200  
Greensboro, NC 27409

**PERMIT SET- For Building Dept. Approval**

Shape Name = Dry Stoe Building Wall 4. Frame 2

1. USE 1/2 X 1 1/2 A325 SNUG TIGHTENED BOLTS FOR ALL SECONDARY CONNECTIONS, SECONDARY CLIP CONNECTIONS, AND FLANGE BRACE CONNECTIONS, UNLESS NOTED OTHERWISE.
2. SLOT REINFORCEMENT PLATES NEED NOT BE LOCATED ON THE SAME SIDE OF THE WEB AS THE HILLSIDE WASHER.

THE VP ENGINEER'S SEAL APPLIES ONLY TO THE WORK PRODUCT OF VP AND DESIGN AND PERFORMANCE REQUIREMENTS SPECIFIED BY VP. THE VP ENGINEER'S SEAL DOES NOT APPLY TO THE PERFORMANCE OR DESIGN OF ANY OTHER PRODUCT OR COMPONENT FURNISHED BY VP EXCEPT TO ANY DESIGN OR PERFORMANCE REQUIREMENTS SPECIFIED BY VP.

THIS DRAWING, INCLUDING THE INFORMATION HEREON, REMAINS THE PROPERTY OF VP BUILDINGS. IT IS PROVIDED SOLELY FOR ERECTING THE BUILDING DESCRIBED IN THE APPLICABLE PURCHASE ORDER AND SHALL NOT BE MODIFIED, REPRODUCED OR USED FOR ANY OTHER PURPOSE WITHOUT PRIOR WRITTEN APPROVAL OF VP BUILDINGS.

THE GENERAL CONTRACTOR AND/OR ERECTOR IS SOLELY RESPONSIBLE FOR ACCURATE GOOD QUALITY WORKMANSHIP IN ERECTING THIS BUILDING IN ACCORDANCE WITH THIS DRAWING, DETAILS REFERENCED IN THIS DRAWING, ALL APPLICABLE VP BUILDINGS ERECTION GUIDES, AND INDUSTRY STANDARDS PERTAINING TO PROPER ERECTION, INCLUDING THE CORRECT USE OF TEMPORARY BRACING.

VP Buildings  
3200 Players Club Circle Memphis TN 38125

| REV | DATE | BY | DESCRIPTION |
|-----|------|----|-------------|
|     |      |    |             |
|     |      |    |             |
|     |      |    |             |
| NTS |      |    |             |

**FRAME CROSS SECTION AT FRAME LINE(S) 2**

|               |                              |
|---------------|------------------------------|
| BUILDER       | Lemartec Eng. & Const. Corp. |
| CUSTOMER      | Florida Power and Light      |
| LOCATION      | Homestead, Florida           |
| PROJECT       | FPL-Dry Storage Building     |
| BUILDER'S PO# | 2706-12158                   |



|             |           |
|-------------|-----------|
| JOB #       | 12-23530  |
| DATE        | 11/7/2012 |
| DRAWN/CHECK | VPC / JLB |
| PAGE        |           |

11/1/2012

12:13:12

2706-12158 VPC VERSION: 2012.3  
 FILENAME: 2706-12158-FPL-Dry Storage Building copy 2 from Dry Storage Buildings North America, Inc.





- Dimension Key
- 8 1/2"
  - 3'-0"
  - 1'-6"
  - 1'-7 1/16"
  - 2 @ 2'-9 5/8"
  - 0'-0"
  - 0"
  - 18'-1 1/2" Ridge Ht.

| Frame Member Schedule |     |        |       |         |        |        |              |               |
|-----------------------|-----|--------|-------|---------|--------|--------|--------------|---------------|
| Part                  | Mem | Width  | Thick | WebThk. | Depth1 | Depth2 | Approx.Lgth  | Approx.Weight |
| CX005                 | 1   | 5.0000 | .3125 | .1875   | 1'-0"  | 2'-10" | 14'-8 3/16"  | 516#          |
| RBX005                | 2   | 5.0000 | .2500 | .2500   | 2'-6"  | 10"    | 21'-11 3/16" | 533#          |
|                       | 3   | 5.0000 | .3125 | .1345   | 10"    | 2'-2"  |              |               |
| RBX006                | 4   | 5.0000 | .3125 | .1345   | 2'-2"  | 10"    | 21'-11 3/16" | 533#          |
|                       | 5   | 5.0000 | .2500 | .2500   | 10"    | 2'-6"  |              |               |
| CX006                 | 6   | 5.0000 | .3125 | .1875   | 1'-0"  | 2'-10" | 14'-8 3/16"  | 517#          |

Frame Clearances  
Horiz. Clearance between members 1(CX005) and 6(CX006): 42'-10 5/16"  
Vert. Clearance at member 1(CX005): 11'-11 13/16"  
Vert. Clearance at member 6(CX006): 11'-11 13/16"  
Finished Floor Elevation = 100'-0" (Unless Noted Otherwise)

| Bolt Connection & Plate Schedule |     |       |           |             |              |          |         |         |
|----------------------------------|-----|-------|-----------|-------------|--------------|----------|---------|---------|
| Id                               | Qty | Grade | Bolt Dia. | Bolt Length | Plate Thick. | Rows Out | Rows In | PartNo  |
| A                                | 8   | A325  | 3/4"      | 2 1/2"      | 1/2"         | 2        | 2       | 0097284 |
| B                                | 6   | A325  | 3/4"      | 2 1/2"      | 1/2"         | 1        | 2       | 0097284 |

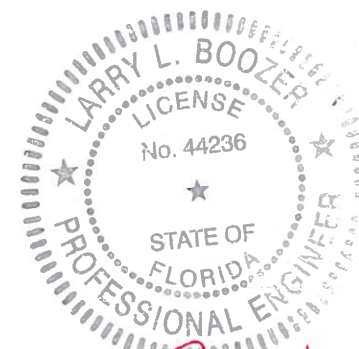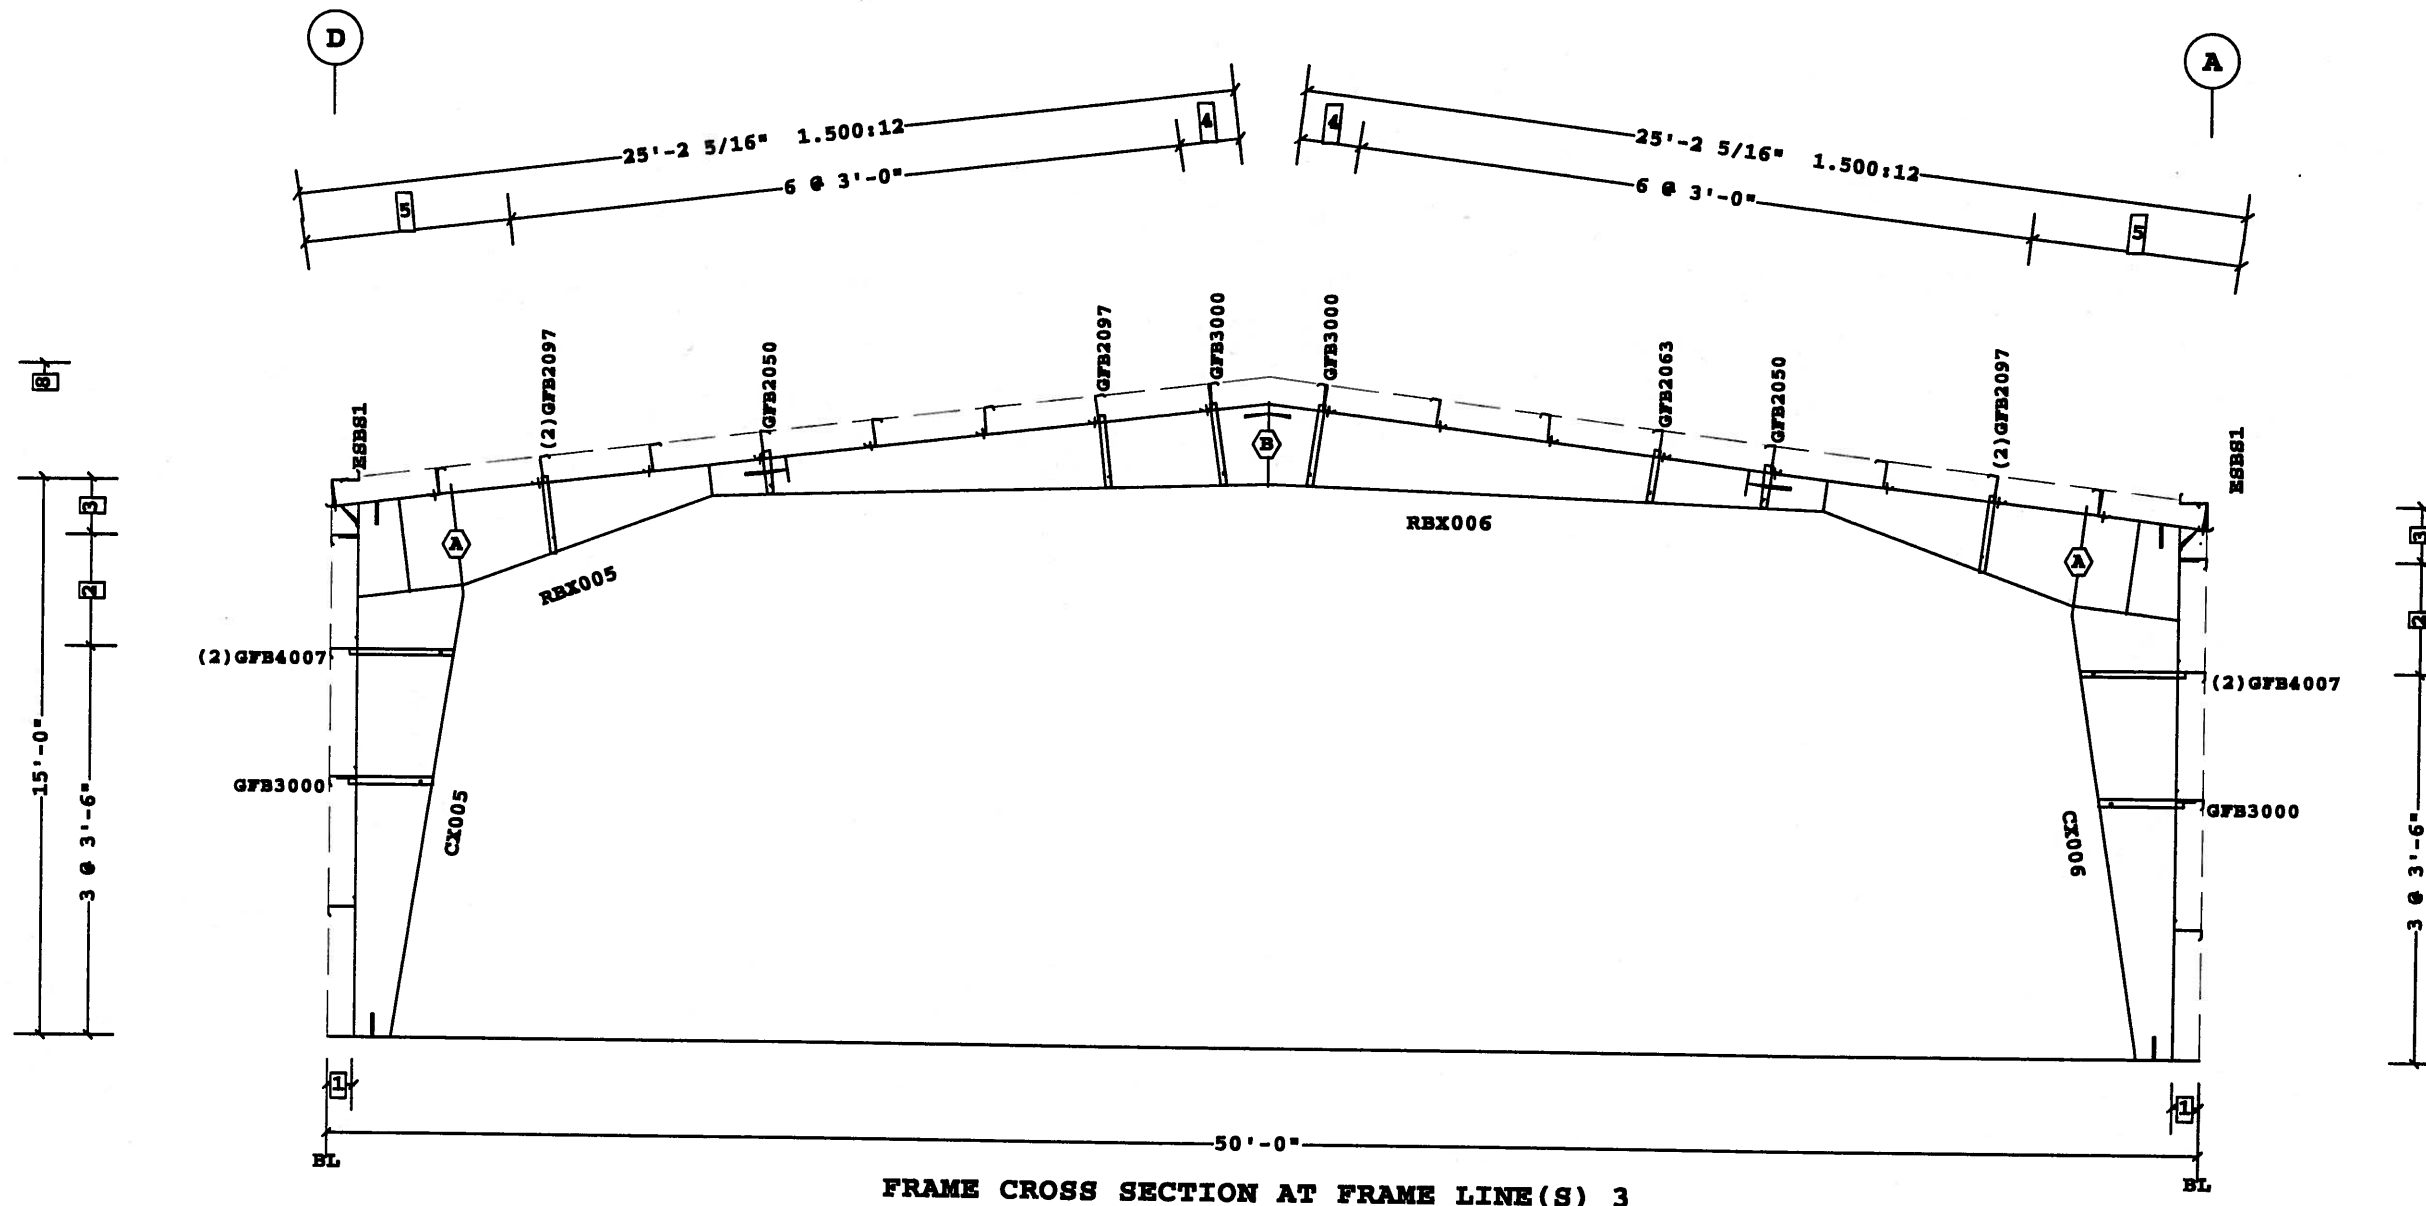

Larry L. Boozer, P.E. No. 44236  
VP Buildings, Inc.  
7031 Albert Pick Rd., Suite 200  
Greensboro, NC 27409

- USE 1/2 X 1 1/2 A325 SNUG TIGHTENED BOLTS FOR ALL SECONDARY CONNECTIONS, SECONDARY CLIP CONNECTIONS, AND FLANGE BRACE CONNECTIONS, UNLESS NOTED OTHERWISE.
- SLOT REINFORCEMENT PLATES NEED NOT BE LOCATED ON THE SAME SIDE OF THE WEB AS THE HILLSIDE WASHER.

THE VP ENGINEER'S SEAL APPLIES ONLY TO THE WORK PRODUCT OF VP AND DESIGN AND PERFORMANCE REQUIREMENTS SPECIFIED BY VP. THE VP ENGINEER'S SEAL DOES NOT APPLY TO THE PERFORMANCE OR DESIGN OF ANY OTHER PRODUCT OR COMPONENT FURNISHED BY VP EXCEPT TO ANY DESIGN OR PERFORMANCE REQUIREMENTS SPECIFIED BY VP.

THIS DRAWING, INCLUDING THE INFORMATION HEREON, REMAINS THE PROPERTY OF VP BUILDINGS. IT IS PROVIDED SOLELY FOR ERECTING THE BUILDING DESCRIBED IN THE APPLICABLE PURCHASE ORDER AND SHALL NOT BE MODIFIED, REPRODUCED OR USED FOR ANY OTHER PURPOSE WITHOUT PRIOR WRITTEN APPROVAL OF VP BUILDINGS.

THE GENERAL CONTRACTOR AND/OR ERECTOR IS SOLELY RESPONSIBLE FOR ACCURATE GOOD QUALITY WORKMANSHIP IN ERECTING THIS BUILDING IN ACCORDANCE WITH THIS DRAWING, DETAILS REFERENCED IN THIS DRAWING, ALL APPLICABLE VP BUILDINGS ERECTION GUIDES, AND INDUSTRY STANDARDS PERTAINING TO PROPER ERECTION, INCLUDING THE CORRECT USE OF TEMPORARY BRACING.

| VP Buildings                              |      |    |             |
|-------------------------------------------|------|----|-------------|
| 3200 Players Club Circle Memphis TN 38125 |      |    |             |
| REV                                       | DATE | BY | DESCRIPTION |
|                                           |      |    |             |
|                                           |      |    |             |
|                                           |      |    |             |
|                                           |      |    |             |
| NTS                                       |      |    |             |

### FRAME CROSS SECTION AT FRAME LINE(S) 3

|               |                              |
|---------------|------------------------------|
| BUILDER       | Lemartec Eng. & Const. Corp. |
| CUSTOMER      | Florida Power and Light      |
| LOCATION      | Homestead, Florida           |
| PROJECT       | FPL-Dry Storage Building     |
| BUILDER'S PO# | 2706-12158                   |
| VPC VERSION   | 2012.3                       |

|             |           |
|-------------|-----------|
| JOB #       | 12-23530  |
| DATE        | 11/7/2012 |
| DRAWN/CHECK | VPC/JLB   |
| PAGE        |           |

11/1/2012

12:13:14


FILENAME: 2706-12158-FPL-Dry Storage Building copy 2 from 11/1/12

| Dimension Key |                      |
|---------------|----------------------|
| 1             | 8 1/2"               |
| 2             | 3'-0"                |
| 3             | 1'-6"                |
| 4             | 1'-7 1/16"           |
| 5             | 4 @ 1'-6"            |
| 6             | 4 @ 1'-4 13/16"      |
| 7             | 18'-1 1/2" Ridge Ht. |


| Frame Member Schedule |        |       |         |        |        |              |               |        |  |
|-----------------------|--------|-------|---------|--------|--------|--------------|---------------|--------|--|
| Part                  | Width  | Thick | WebThk. | Depth1 | Depth2 | Approx.Lgth  | Approx.Weight | Detail |  |
| CX007                 | 5.0000 | .1345 | .1345   | 10"    | 10"    | 14'-5 11/16" | 170#          |        |  |
| RBX001                | 5.0000 | .1875 | .1345   | 11"    | 11"    | 23'-7 11/16" | 293#          |        |  |
|                       | 5.0000 | .1875 | .1345   | 11"    | 11"    |              |               |        |  |
|                       | 5.0000 | .1875 | .1345   | 11"    | 11"    |              |               |        |  |
| RBX002                | 5.0000 | .1875 | .1345   | 11"    | 11"    | 23'-9"       | 293#          |        |  |
|                       | 5.0000 | .1875 | .1345   | 11"    | 11"    |              |               |        |  |
|                       | 5.0000 | .1875 | .1345   | 11"    | 11"    |              |               |        |  |
| CX008                 | 5.0000 | .1345 | .1345   | 10"    | 10"    | 14'-5 11/16" | 159#          |        |  |
| EPX002                | 5.0000 | .1875 | .1345   | 9"     | 9"     | 15'-0 3/16"  | 128#          | BR25CA |  |
| EPX001                | 5.0000 | .1875 | .1345   | 9"     | 9"     | 15'-0 3/16"  | 115#          | BR25CA |  |

Frame Clearances  
 Horiz. Clearance between members 1(CX007) and 8(CX008): 46'-11"  
 Vert. Clearance at member 1(CX007): 13'-6 3/16"  
 Vert. Clearance at member 8(CX008): 13'-6 3/16"  
 Vert. Clearance at member 9(EPX002): 14'-11 7/8"  
 Vert. Clearance at member 10(EPX001): 14'-11 7/8"  
 Finished Floor Elevation = 100'-0" (Unless Noted Otherwise)

| Bolt Connection & Plate Schedule |     |       |      |        |        |      |      |        |  |
|----------------------------------|-----|-------|------|--------|--------|------|------|--------|--|
| Id                               | Qty | Grade | Bolt | Bolt   | Plate  | Rows | Rows | PartNo |  |
|                                  |     |       | Dia. | Length | Thick. | Out  | In   |        |  |
| A                                | 4   | A325  | 1/2" | 1 1/2" | 3/8"   | 1    | 1    | 49080  |  |
| B                                | 6   | A325  | 1/2" | 1 1/2" | 3/8"   | 1    | 2    | 49080  |  |

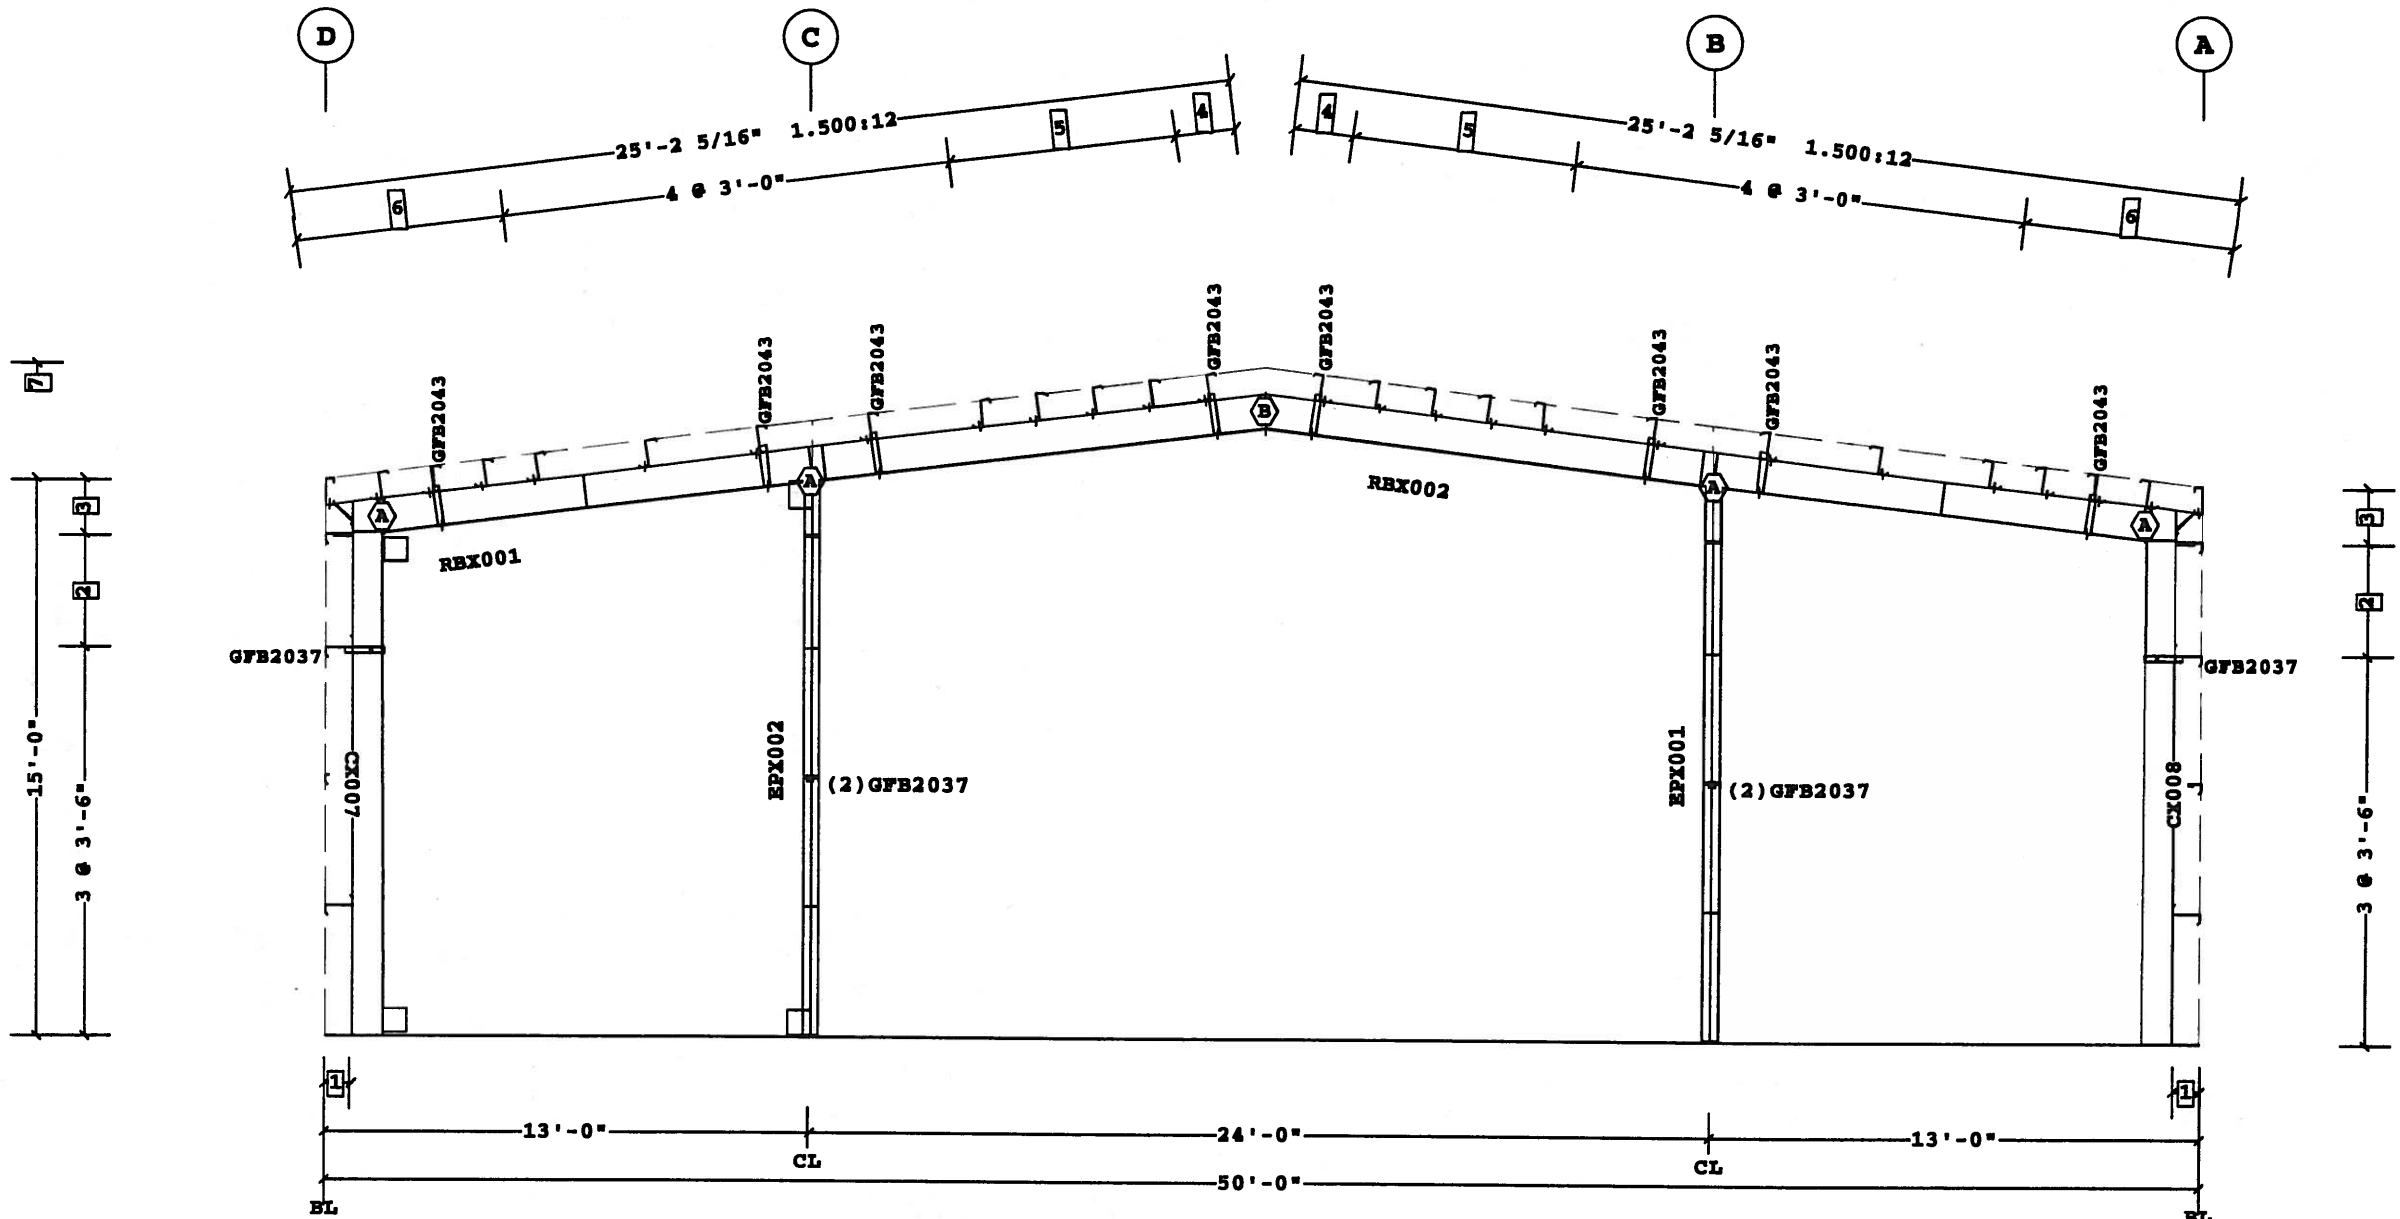

FRAME CROSS SECTION AT FRAME LINE(S) 4

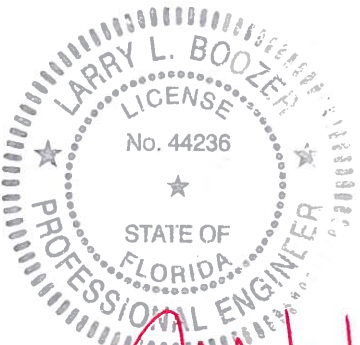

Larry L. Boozer, P.E. No. 44236  
 VP Buildings, Inc.  
 7031 Albert Pick Rd., Suite 200  
 Greensboro, NC 27409

PERMIT SET- For Building Dept. Approval

1. USE 1/2 X 1 1/2 A325 SNUG TIGHTENED BOLTS FOR ALL SECONDARY CONNECTIONS, SECONDARY CLIP CONNECTIONS, AND FLANGE BRACE CONNECTIONS, UNLESS NOTED OTHERWISE.  
 2. SLOT REINFORCEMENT PLATES NEED NOT BE LOCATED ON THE SAME SIDE OF THE WEB AS THE HILLSIDE WASHER.

THE VP ENGINEER'S SEAL APPLIES ONLY TO THE WORK PRODUCT OF VP AND DESIGN AND PERFORMANCE REQUIREMENTS SPECIFIED BY VP. THE VP ENGINEER'S SEAL DOES NOT APPLY TO THE PERFORMANCE OR DESIGN OF ANY OTHER PRODUCT OR COMPONENT FURNISHED BY VP EXCEPT TO ANY DESIGN OR PERFORMANCE REQUIREMENTS SPECIFIED BY VP.

THIS DRAWING, INCLUDING THE INFORMATION HEREON, REMAINS THE PROPERTY OF VP BUILDINGS. IT IS PROVIDED SOLELY FOR ERECTING THE BUILDING DESCRIBED IN THE APPLICABLE PURCHASE ORDER AND SHALL NOT BE MODIFIED, REPRODUCED OR USED FOR ANY OTHER PURPOSE WITHOUT PRIOR WRITTEN APPROVAL OF VP BUILDINGS.

THE GENERAL CONTRACTOR AND/OR ERECTOR IS SOLELY RESPONSIBLE FOR ACCURATE GOOD QUALITY WORKMANSHIP IN ERECTING THIS BUILDING IN ACCORDANCE WITH THIS DRAWING, DETAILS REFERENCED IN THIS DRAWING, ALL APPLICABLE VP BUILDINGS ERECTION GUIDES, AND INDUSTRY STANDARDS PERTAINING TO PROPER ERECTION, INCLUDING THE CORRECT USE OF TEMPORARY BRACING.

VP Buildings  
 3200 Players Club Circle Memphis TN 38125

| REV | DATE | BY | DESCRIPTION |
|-----|------|----|-------------|
|     |      |    |             |
|     |      |    |             |
|     |      |    |             |
|     |      |    |             |

NTS

11/1/2012

12:13:15

FRAME CROSS SECTION AT FRAME LINE(S) 4

BUILDER Lemartec Eng. & Const. Corp.  
 CUSTOMER Florida Power and Light  
 LOCATION Homestead, Florida  
 PROJECT FPL-Dry Storage Building  
 BUILDERS PO# 2706-12158



VPC VERSION 2012.3

FILENAME 2706-12158-FPL-Dry Storage Building copy 2 from VP Buildings North America, Inc.

JOB # 12-23530  
 DATE 11/7/2012  
 DRAWN/CHECK VPC/JLB  
 PAGE







F = FEET G = GAGE  
I = INCHES O = OPERATION  
E = EIGHTHS C = FIN/COLOR

PANEL/COVERING  
W 1 3 1 1 7 2 8 1 K T D  
\* F F I I E G G O C C C  
LENGTH CODE

INSULATION  
I 8 1 3 0 1 0 3 6 0 3 0 W V  
\* F F F I I I I I I E C C  
LENGTH WIDTH THK CODE

SECONDARY (STANDARD)  
O 8 2 1 9 1 1 4 1 7 - - - -  
\* F F I I E G G \* \* \* \* \*  
DEPTH LENGTH GAGE ADJUST.CODES  
SHAPE

SECONDARY (SPECIAL)  
O 0 1 0 8 2 1 9 1 1 4 1 7 - - -  
\* F F I I E G G \* \* \* \* \*  
COUNTER DEPTH LENGTH GAGE ADJUST.CODES  
SHAPE

ROD BRACING  
O 3 R S 2 5 1 0  
I E \* F F I I  
DIA LENGTH  
RS = THREADS BOTH ENDS  
RT = THREADS ONE END - CLEVIS ONE END  
RU = CLEVIS BOTH ENDS  
RP = THREAD BOTH ENDS - NO HILLSIDES

CX\*\*\* = COLUMN (PLATE)  
CGX\*\*\* = COLUMN (GAGE)  
WCX\*\*\* = COLUMN (HOTROLL)


RBX\*\*\* = RAFTER (PLATE)  
BGX\*\*\* = RAFTER (GAGE)  
WRX\*\*\* = RAFTER (HOTROLL)  
TRX\*\*\* = TRUSS RAFTER

ICX\*\*\* = INTERIOR COLUMN  
PCX\*\*\* = PIPE COLUMN  
TCX\*\*\* = TUBE COLUMN

EPX\*\*\* = ENDOPOST (PLATE)  
EGX\*\*\* = ENDOPOST (GAGE)

CBX\*\*\* = CANOPY (PLATE)  
CBX\*\*\* = PIGGYBACK CANOPY

DCC\*\*\* = 8 1/2" GAGE POST  
DCE\*\*\* = 10" GAGE POST

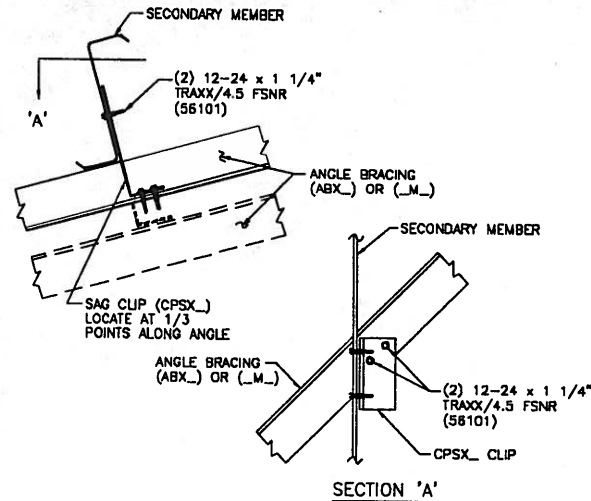


REV. DATE: 08/29/13 REV. NO. 01  
EN50B1

MARK NUMBER KEY  
COMMON GENERATED MARK NUMBERS

REV. DATE: 07/01/08 REV. NO. 00  
BR23T3

ANGLE BRACE SAG CLIP  
DADE AND BROWARD COUNTY REQUIREMENTS

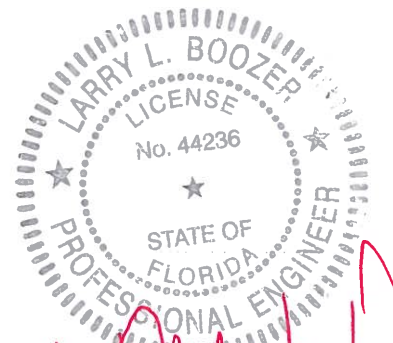

Larry L. Boozer, P.E. No. 44236  
VP Buildings, Inc.  
7031 Albert Pick Rd. Suite 200  
Greensboro, NC 27409

PERMIT SET- For Building Dept. Approval

1. USE 1/2 X 1 1/2 A325 SNUG TIGHTENED BOLTS FOR ALL SECONDARY CONNECTIONS, SECONDARY CLIP CONNECTIONS, AND FLANGE BRACE CONNECTIONS, UNLESS NOTED OTHERWISE.
2. SLOT REINFORCEMENT PLATES NEED NOT BE LOCATED ON THE SAME SIDE OF THE WEB AS THE HILLSIDE WASHER.

THE VP ENGINEER'S SEAL APPLIES ONLY TO THE WORK PRODUCT OF VP AND DESIGN AND PERFORMANCE REQUIREMENTS SPECIFIED BY VP. THE VP ENGINEER'S SEAL DOES NOT APPLY TO THE PERFORMANCE OR DESIGN OF ANY OTHER PRODUCT OR COMPONENT FURNISHED BY VP EXCEPT TO ANY DESIGN OR PERFORMANCE REQUIREMENTS SPECIFIED BY VP.

THIS DRAWING, INCLUDING THE INFORMATION HEREON, REMAINS THE PROPERTY OF VP BUILDINGS. IT IS PROVIDED SOLELY FOR ERECTING THE BUILDING DESCRIBED IN THE APPLICABLE PURCHASE ORDER AND SHALL NOT BE MODIFIED, REPRODUCED OR USED FOR ANY OTHER PURPOSE WITHOUT PRIOR WRITTEN APPROVAL OF VP BUILDINGS.

THE GENERAL CONTRACTOR AND/OR ERECTOR IS SOLELY RESPONSIBLE FOR ACCURATE GOOD QUALITY WORKMANSHIP IN ERECTING THIS BUILDING IN ACCORDANCE WITH THIS DRAWING, DETAILS REFERENCED IN THIS DRAWING, ALL APPLICABLE VP BUILDINGS ERECTION GUIDES, AND INDUSTRY STANDARDS PERTAINING TO PROPER ERECTION, INCLUDING THE CORRECT USE OF TEMPORARY BRACING.

VP Buildings  
3200 Players Club Circle Memphis TN 38125

| REV | DATE | BY | DESCRIPTION |
|-----|------|----|-------------|
|     |      |    |             |
|     |      |    |             |
|     |      |    |             |
|     |      |    |             |
| NTS |      |    |             |

PRIMARY BRACING SEDS

BUILDER Lemartec Eng. & Const. Corp.  
CUSTOMER Florida Power and Light  
LOCATION Homestead, Florida  
PROJECT FPL-Dry Storage Building  
BUILDER'S PO# 2706-12158

VP BUILDINGS  
VAPCO PRUDEN  
VPC VERSION: 2012.3


CS# 12-23530  
DATE 11/7/2012  
DRAWN/CHECK VPC/JLB  
PAGE

11/1/2012

12:13:17

FILENAME: 2706-12158-FPL-Dry Storage Building copy 2 from 1vw



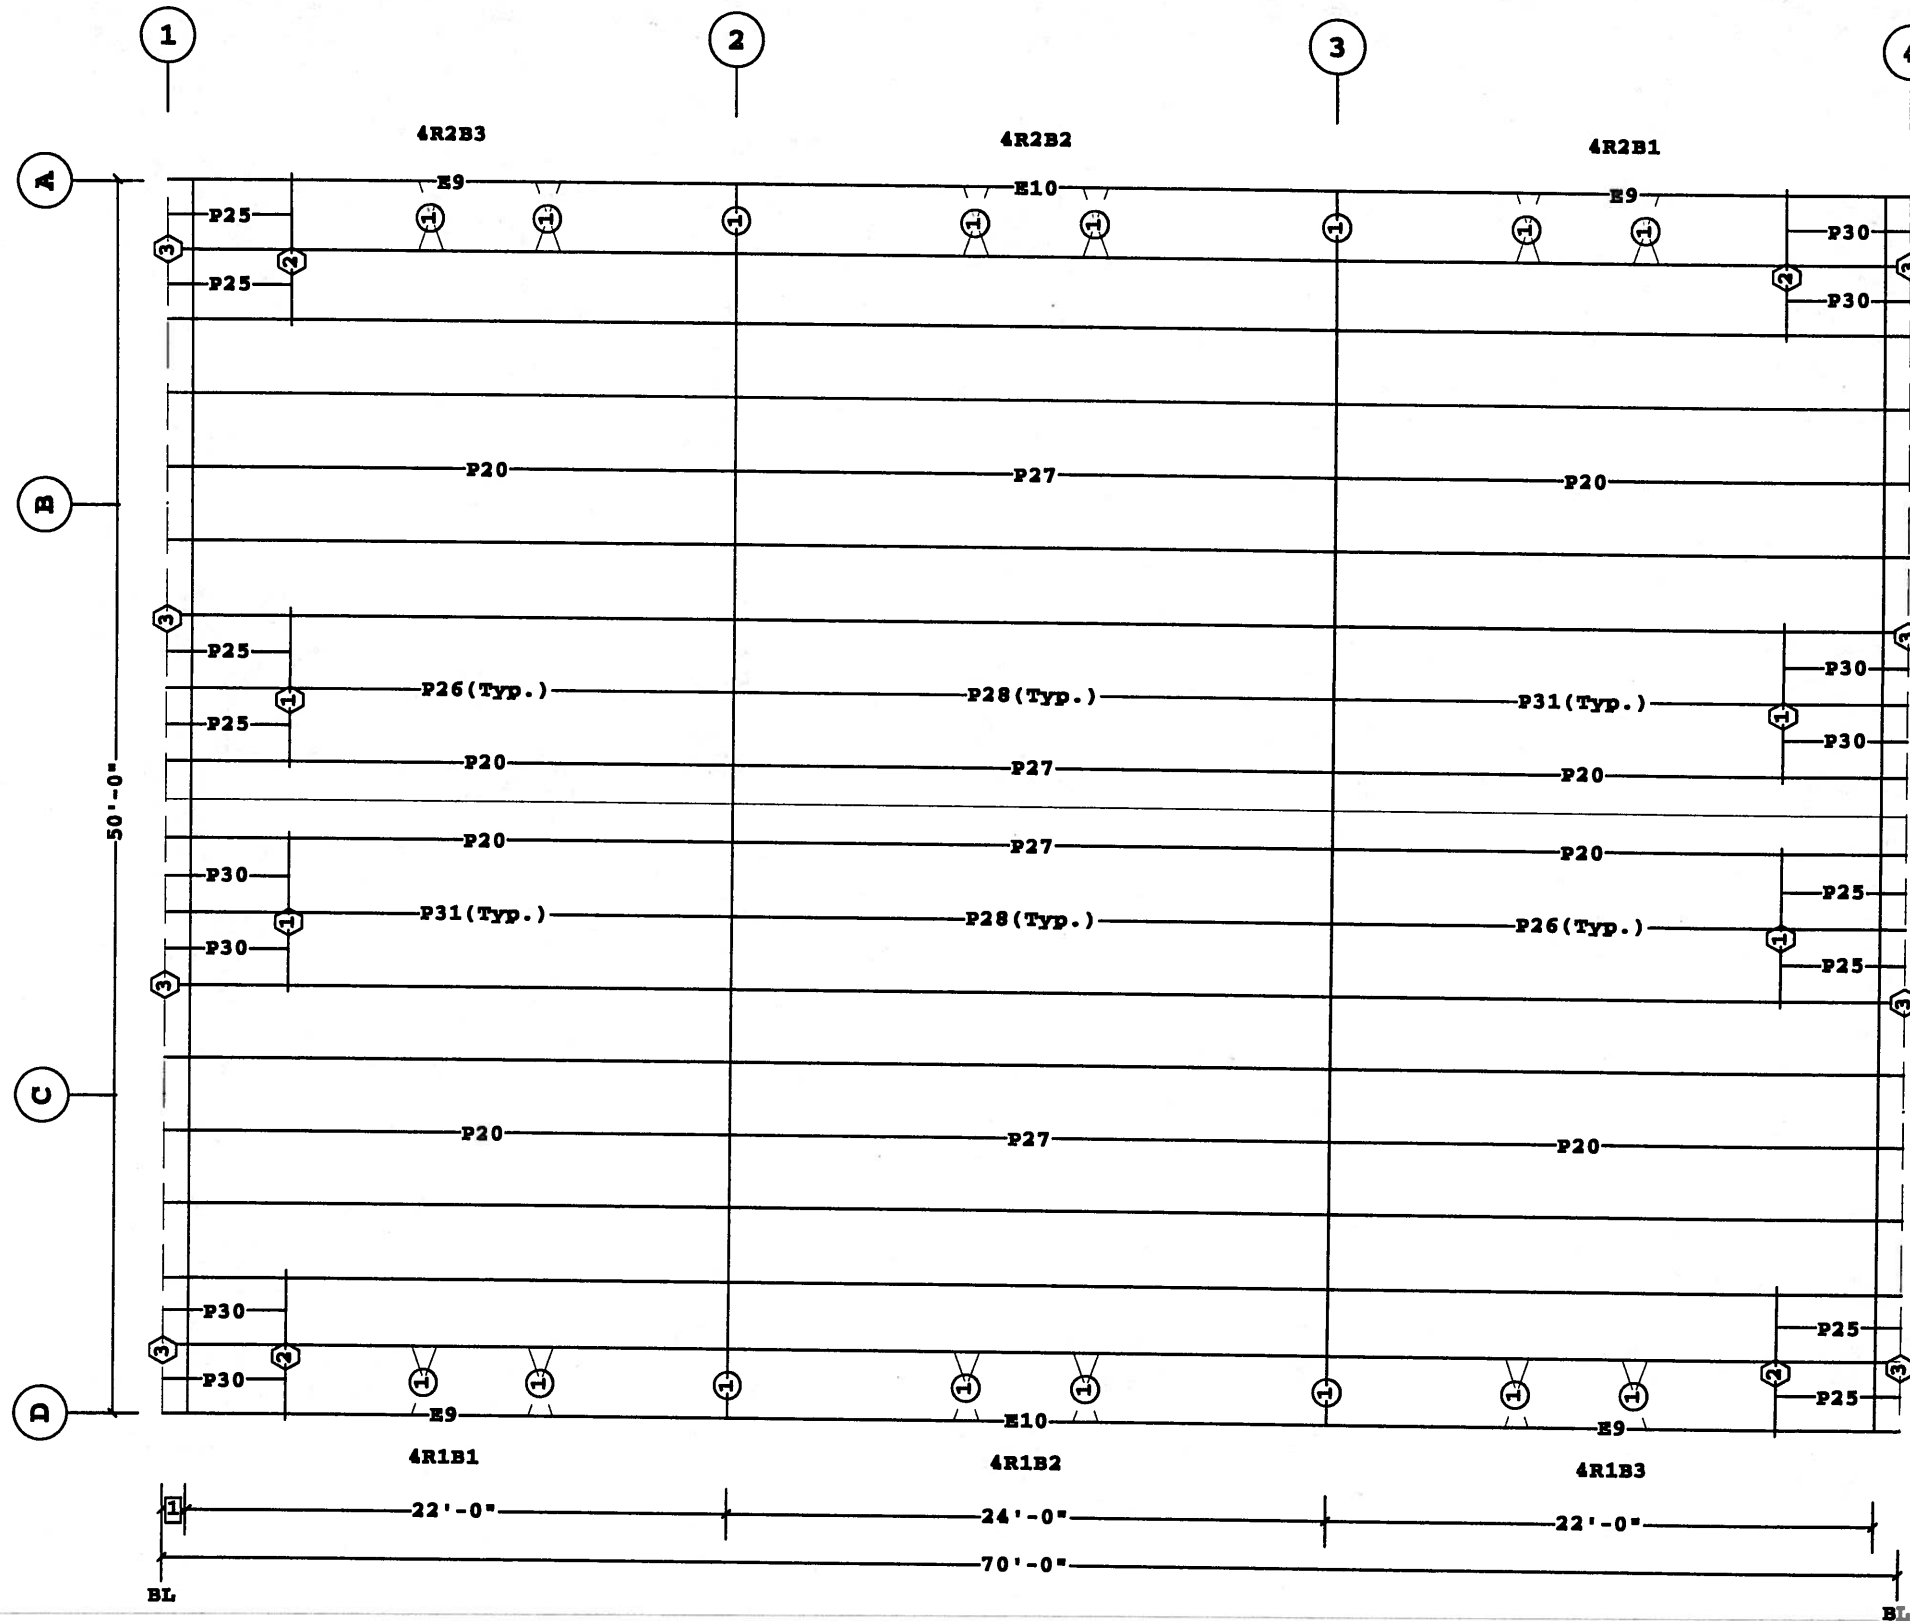

#### Secondary Part Schedule (8 1/2" members)

| Mark | Part             | Thick. | Lap        | Detail                 |
|------|------------------|--------|------------|------------------------|
| E10  | 08E2311411DD802  | 0.1130 |            | RS12PA                 |
| E9   | 08E2211411ADB02  | 0.1130 |            | RS12PH, RS12PA         |
| J51  | 00908JS0606017   | 0.0600 |            | BR10D6, BR09HF         |
| J52  | 01008JS0601217   | 0.0600 |            |                        |
| P20  | 08E2511411A4B0   | 0.1130 | 2'-10 1/2" | RS02T1, RS01T1         |
| P25  | 00708XS041141700 | 0.0600 |            |                        |
| P26  | 08E2511412A4B0   | 0.0980 | 2'-10 1/2" | RS02T1, RS11SB, RS01T1 |
| P27  | 08E291141544B0   | 0.0730 | 2'-10 1/2" | RS01T1                 |
| P28  | 08E291141644B0   | 0.0680 | 2'-10 1/2" | RS01T1                 |
| P30  | 00608XS041141700 | 0.0600 |            |                        |
| P31  | 08E2511413A4B0   | 0.0880 | 2'-10 1/2" | RS02T1, RS01T1         |

#### Purlin Brace Schedule

| Id | Qty | Mark No | Spacing   |
|----|-----|---------|-----------|
| 1  | 28  | PBA0301 | 2'-9 5/8" |

See SED:

BR09K5, BR09JG, BR09RY, BR09RZ, BR09K2

#### Part Mark Key

|   |                  |
|---|------------------|
| 1 | J51 (See BR09HF) |
| 2 | J52 (See BR09HF) |
| 3 | RCHB15           |

### ROOF SECONDARY PLAN

1 1'-0"  
Dimension Key

- UNLESS NOTED, USE 1/2 X 1 1/2 A-325 SNUG TIGHTENED BOLTS FOR ALL SECONDARY CONNECTIONS.
- FLANGE BRACES ARE AN INTEGRAL PART OF THE STABILITY OF THE STRUCTURAL SYSTEM AND MUST BE PROPERLY INSTALLED PRIOR TO ERECTION OF WALL AND ROOF SHEETS.
- REMOVAL OR ALTERATION OF ANY COMPONENT IS PROHIBITED.

THE VP ENGINEER'S SEAL APPLIES ONLY TO THE WORK PRODUCT OF VP AND DESIGN AND PERFORMANCE REQUIREMENTS SPECIFIED BY VP. THE VP ENGINEER'S SEAL DOES NOT APPLY TO THE PERFORMANCE OR DESIGN OF ANY OTHER PRODUCT OR COMPONENT FURNISHED BY VP EXCEPT TO ANY DESIGN OR PERFORMANCE REQUIREMENTS SPECIFIED BY VP.

THIS DRAWING, INCLUDING THE INFORMATION HEREON, REMAINS THE PROPERTY OF VP BUILDINGS. IT IS PROVIDED SOLELY FOR ERECTING THE BUILDING DESCRIBED IN THE APPLICABLE PURCHASE ORDER AND SHALL NOT BE MODIFIED, REPRODUCED OR USED FOR ANY OTHER PURPOSE WITHOUT PRIOR WRITTEN APPROVAL OF VP BUILDINGS.

THE GENERAL CONTRACTOR AND/OR ERECTOR IS SOLELY RESPONSIBLE FOR ACCURATE GOOD QUALITY WORKMANSHIP IN ERECTING THIS BUILDING IN ACCORDANCE WITH THIS DRAWING, DETAILS REFERENCED IN THIS DRAWING, ALL APPLICABLE VP BUILDINGS ERECTION GUIDES, AND INDUSTRY STANDARDS PERTAINING TO PROPER ERECTION, INCLUDING THE CORRECT USE OF TEMPORARY BRACING.

VP Buildings  
3200 Players Club Circle Memphis TN 38125

| REV | DATE | BY | DESCRIPTION |
|-----|------|----|-------------|
|     |      |    |             |
|     |      |    |             |
NTS

11/1/2012

12:13:19

### ROOF SECONDARY PLAN


|              |                              |
|--------------|------------------------------|
| BUILDER      | Lemartec Eng. & Const. Corp. |
| CUSTOMER     | Florida Power and Light      |
| LOCATION     | Homestead, Florida           |
| PROJECT      | FPL-Dry Storage Building     |
| BUILDERS PO# | 2706-12158                   |



VPC VERSION: 2012.3

|             |           |
|-------------|-----------|
| JOB #       | 12-23530  |
| DATE        | 11/7/2012 |
| DRAWN/CHECK | VPC/JLB   |
| PAGE        |           |


FILENAME: 2706-12158-FPL-Dry Storage Building copy 2 from 1.vw

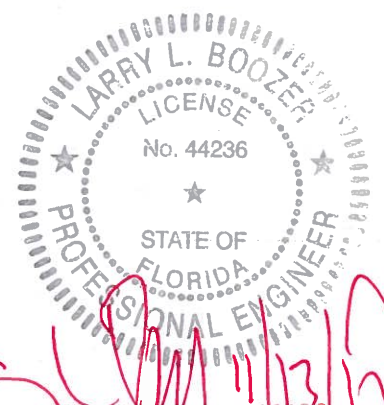

Larry L. Boozer, P.E. No. 44236  
VP Buildings, Inc.  
7031 Albert Pick Rd., Suite 200  
Greensboro, NC 27409

PERMIT SET- For Building Dept. Approval



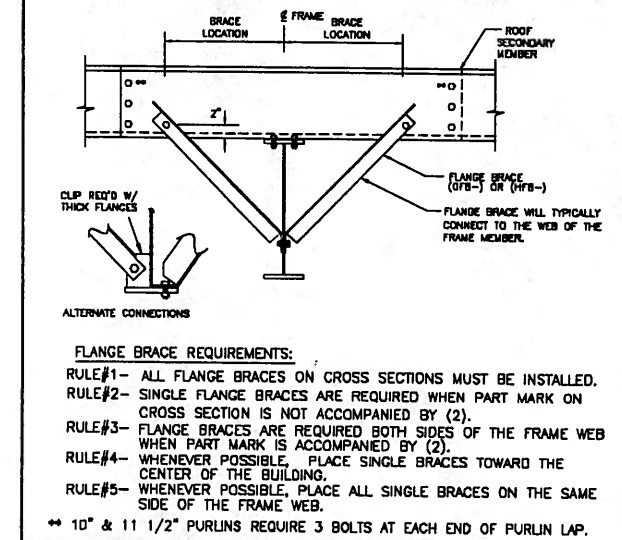

REV. DATE: 07/01/08

REV. NO. 00

TYPICAL FLANGE BRACE CONNECTIONS

BRO6AE


CONT. PURLIN LAP SHOWN, CONT. GIRT & SIMPLE PURLIN

|                           | END FRAME | END BAY | INT. FRAME |
|---------------------------|-----------|---------|------------|
| (1) PURLIN BRACE CHANNEL  | o         | o       | o          |
| (2) PURLIN BRACE CHANNELS | ]         | ]       | o          |
| (3) PURLIN BRACE CHANNELS | ]         | ]       | ]          |
| (4) PURLIN BRACE CHANNELS | ]         | ]       | ]          |

STANDARD NOTES:


- PURLINS HAVE CLUSTERS OF 4 HOLES FOR ATTACHING PURLIN BRACES. THESE CLUSTERS ARE REPRESENTED BY ONE OF THE SYMBOLS BELOW:
  - o - DO NOT INSTALL PURLIN BRACES AT THIS CLUSTER LOCATION.
  - ]- INSTALL PURLIN BRACES AT THIS CLUSTER LOCATION. SEE SECONDARY ROOF DRAWING FOR BRACE REQUIREMENTS.
- INSTALL PURLIN BRACES AT THE RIDGE AND WORK TOWARD THE EAVE.
- CHANNEL BRACE MAY BE LOCATED IN EITHER SET OF SLOTS IN CLUSTER PROVIDED THEY ARE ALIGNED FROM EAVE TO EAVE IN A GIVEN BAY

| REV. DATE: 07/01/08 | REV. NO. 00 | PURLIN BRACE CLUSTER LOCATION |
|---------------------|-------------|-------------------------------|
| BRO9RY              |             | END BAY CHANNEL LOCATION      |

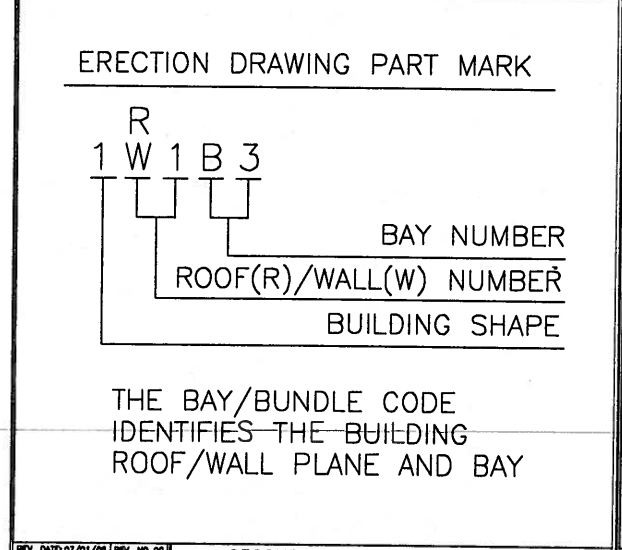


| REV. DATE: 07/01/08 | REV. NO. 00 | SECONDARY BUNDLE LOCATION KEY |
|---------------------|-------------|-------------------------------|
| EN51B3              |             | ALL SECONDARY DEPTHS          |

- UNLESS NOTED, USE 1/2 X 1 1/2 A-325 SNUG TIGHTENED BOLTS FOR ALL SECONDARY CONNECTIONS.
- FLANGE BRACES ARE AN INTEGRAL PART OF THE STABILITY OF THE STRUCTURAL SYSTEM AND MUST BE PROPERLY INSTALLED PRIOR TO ERECTION OF WALL AND ROOF SHEETS.
- REMOVAL OR ALTERATION OF ANY COMPONENT IS PROHIBITED.

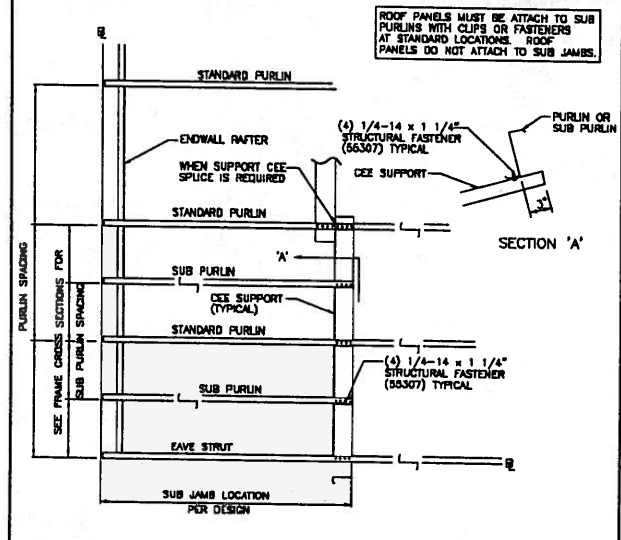



| REV. DATE: 07/01/08   | REV. NO. 00 | CORNER ZONE BRACING          |            |            |              |            |                          |   |   |   |                           |   |   |   |                           |   |   |   |
|---|-------------|------------------------------|------------|------------|--------------|------------|--------------------------|---|---|---|---------------------------|---|---|---|---------------------------|---|---|---|
| BRO9HF   |             | ROOF PLAN VIEW (SEE SUPPORT) |            |            |              |            |                          |   |   |   |                           |   |   |   |                           |   |   |   |
| <table border="1"> <thead> <tr> <th></th> <th>INT. FRAME</th> <th>INTERIOR BAY</th> <th>INT. FRAME</th> </tr> </thead> <tbody> <tr> <td>(1) PURLIN BRACE CHANNEL</td> <td>o</td> <td>o</td> <td>o</td> </tr> <tr> <td>(2) PURLIN BRACE CHANNELS</td> <td>o</td> <td>]</td> <td>o</td> </tr> <tr> <td>(4) PURLIN BRACE CHANNELS</td> <td>]</td> <td>]</td> <td>]</td> </tr> </tbody> </table>   |             |                              |            | INT. FRAME | INTERIOR BAY | INT. FRAME | (1) PURLIN BRACE CHANNEL | o | o | o | (2) PURLIN BRACE CHANNELS | o | ] | o | (4) PURLIN BRACE CHANNELS | ] | ] | ] |
|   | INT. FRAME  | INTERIOR BAY                 | INT. FRAME |            |              |            |                          |   |   |   |                           |   |   |   |                           |   |   |   |
| (1) PURLIN BRACE CHANNEL   | o           | o                            | o          |            |              |            |                          |   |   |   |                           |   |   |   |                           |   |   |   |
| (2) PURLIN BRACE CHANNELS   | o           | ]                            | o          |            |              |            |                          |   |   |   |                           |   |   |   |                           |   |   |   |
| (4) PURLIN BRACE CHANNELS   | ]           | ]                            | ]          |            |              |            |                          |   |   |   |                           |   |   |   |                           |   |   |   |
| <p>STANDARD NOTES:</p> <ul style="list-style-type: none"> <li>- PURLINS HAVE CLUSTERS OF 4 HOLES FOR ATTACHING PURLIN BRACES. THESE CLUSTERS ARE REPRESENTED BY ONE OF THE SYMBOLS BELOW:           <ul style="list-style-type: none"> <li>o - DO NOT INSTALL PURLIN BRACES AT THIS CLUSTER LOCATION.</li> <li>]- INSTALL PURLIN BRACES AT THIS CLUSTER LOCATION. SEE SECONDARY ROOF DRAWING FOR BRACE REQUIREMENTS.</li> </ul> </li> <li>- INSTALL PURLIN BRACES AT THE RIDGE AND WORK TOWARD THE EAVE.</li> <li>- CHANNEL BRACE MAY BE LOCATED IN EITHER SET OF SLOTS IN CLUSTER PROVIDED THEY ARE ALIGNED FROM EAVE TO EAVE IN A GIVEN BAY.</li> </ul> |             |                              |            |            |              |            |                          |   |   |   |                           |   |   |   |                           |   |   |   |

| REV. DATE: 07/01/08 | REV. NO. 00 | PURLIN BRACE CLUSTER LOCATION |
|---------------------|-------------|-------------------------------|
| BRO9RZ              |             | INTERIOR BAY CHANNEL LOCATION |

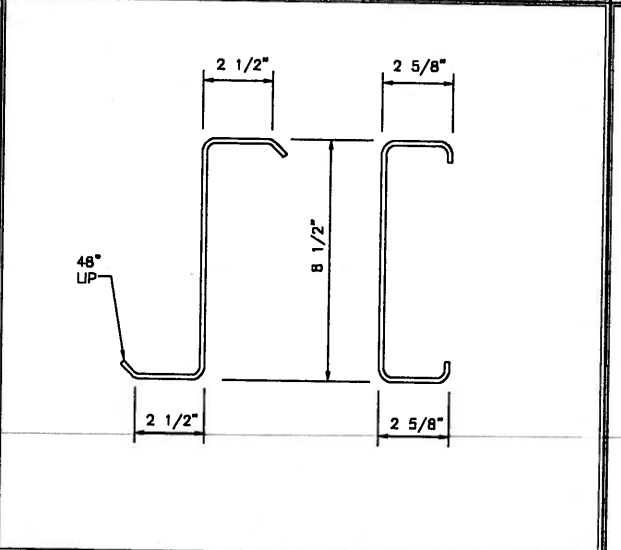


| REV. DATE: 07/01/08 | REV. NO. 00 | PURLIN CONNECTION AT INTERIOR FRAME |
|---------------------|-------------|-------------------------------------|
| RS01T1              |             | CONTINUOUS PURLINS                  |

THE VP ENGINEER'S SEAL APPLIES ONLY TO THE WORK PRODUCT OF VP AND DESIGN AND PERFORMANCE REQUIREMENTS SPECIFIED BY VP. THE VP ENGINEER'S SEAL DOES NOT APPLY TO THE PERFORMANCE OR DESIGN OF ANY OTHER PRODUCT OR COMPONENT FURNISHED BY VP EXCEPT TO ANY DESIGN OR PERFORMANCE REQUIREMENTS SPECIFIED BY VP.

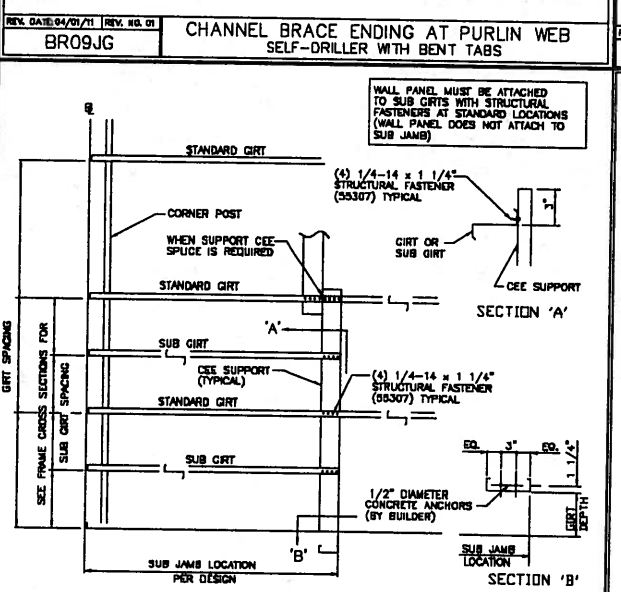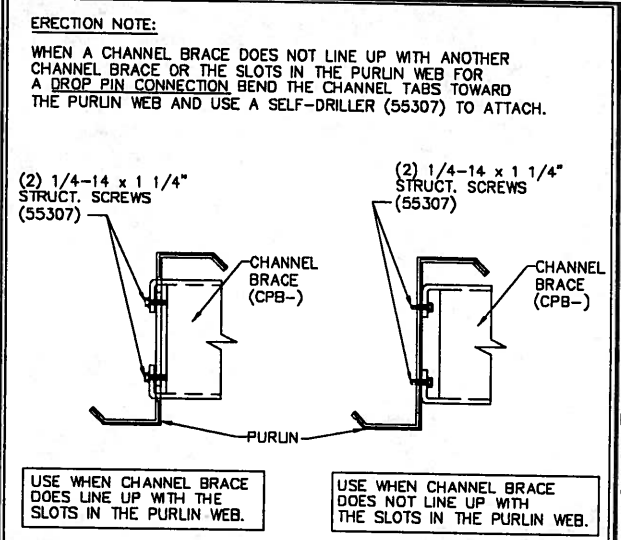


| REV. DATE: 07/01/08 | REV. NO. 00 | SECONDARY PART MARK NUMBER    |
|---------------------|-------------|-------------------------------|
| EN51B1              |             | COMMON GENERATED MARK NUMBERS |

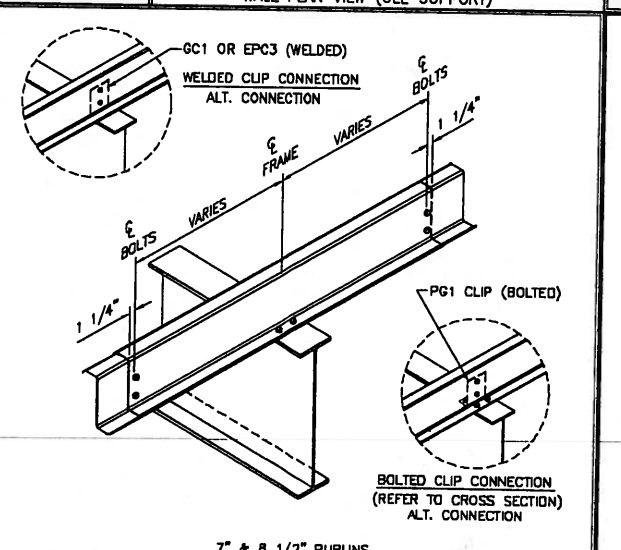


| REV. DATE: 07/01/08 | REV. NO. 00 | PURLIN CONNECTION AT INTERIOR FRAME |
|---------------------|-------------|-------------------------------------|
| RS01T1              |             | CONTINUOUS PURLINS                  |

THIS DRAWING, INCLUDING THE INFORMATION HEREON, REMAINS THE PROPERTY OF VP BUILDINGS. IT IS PROVIDED SOLELY FOR ERECTING THE BUILDING DESCRIBED IN THE APPLICABLE PURCHASE ORDER AND SHALL NOT BE MODIFIED, REPRODUCED OR USED FOR ANY OTHER PURPOSE WITHOUT PRIOR WRITTEN APPROVAL OF VP BUILDINGS.

THE GENERAL CONTRACTOR AND/OR ERECTOR IS SOLELY RESPONSIBLE FOR ACCURATE GOOD QUALITY WORKMANSHIP IN ERECTING THIS BUILDING IN ACCORDANCE WITH THIS DRAWING, DETAILS REFERENCED IN THIS DRAWING, ALL APPLICABLE VP BUILDINGS ERECTION GUIDES, AND INDUSTRY STANDARDS PERTAINING TO PROPER ERECTION, INCLUDING THE CORRECT USE OF TEMPORARY BRACING.

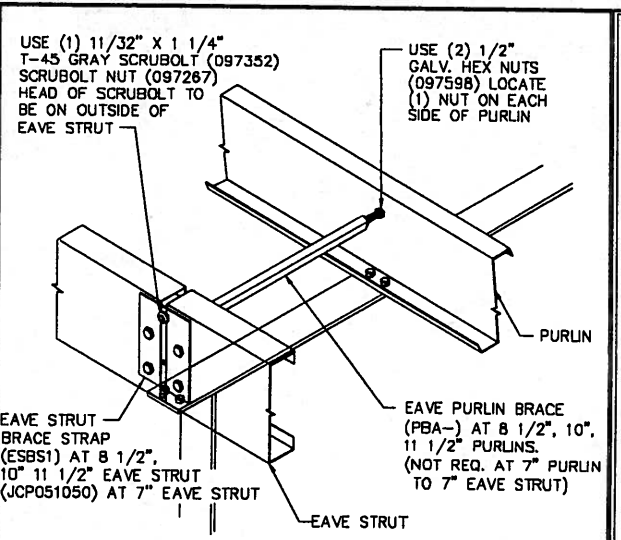

| REV. DATE: 07/01/08 | REV. NO. 00 | SPECIAL SECONDARY PART MARK KEY |
|---------------------|-------------|---------------------------------|
| EN51B2              |             | COMMON GENERATED MARK NUMBERS   |

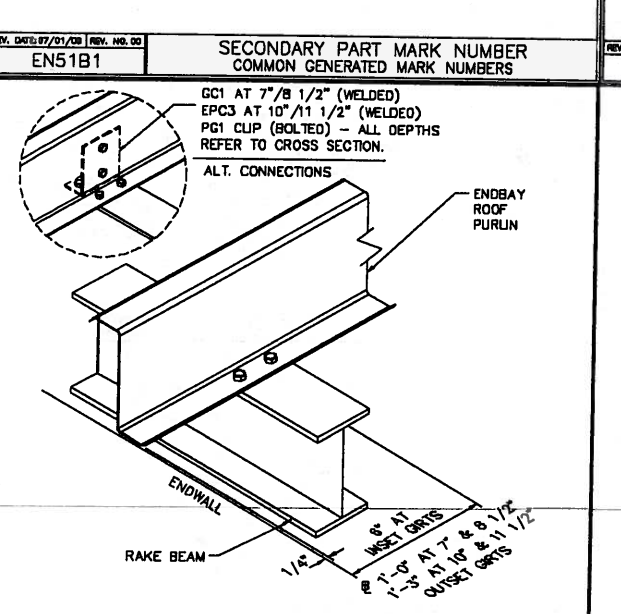


| REV. DATE: 07/01/08 | REV. NO. 00 | PURLIN CONNECTION AT INTERIOR FRAME |
|---------------------|-------------|-------------------------------------|
| RS01T1              |             | CONTINUOUS PURLINS                  |


VP BUILDINGS  
3200 Players Club Circle Memphis TN 38125

**ROOF SECONDARY SED'S**

BUILDER: Lemartec Eng. & Const. Corp.  
CUSTOMER: Florida Power and Light  
LOCATION: Homestead, Florida  
PROJECT: FPL-Dry Storage Building  
BUILDERS PO#: 2706-12158  
VP VERSION: 2012.3

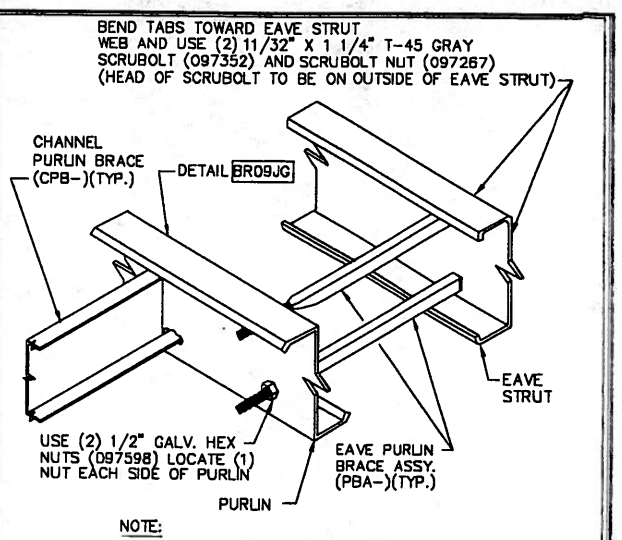

| REV. DATE: 07/01/08 | REV. NO. 00 | SPECIAL SECONDARY PART MARK KEY |
|---------------------|-------------|---------------------------------|
| EN51B2              |             | COMMON GENERATED MARK NUMBERS   |

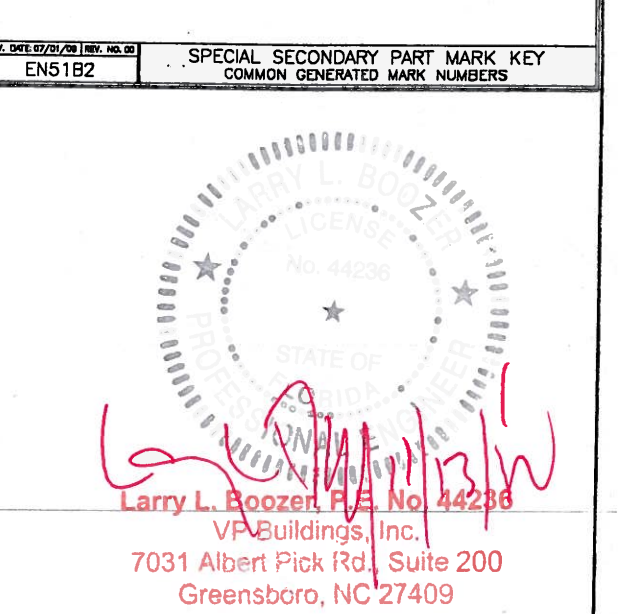

| REV. DATE: 07/01/08 | REV. NO. 00 | PURLIN CONNECTION AT INTERIOR FRAME |
|---------------------|-------------|-------------------------------------|
| RS01T1              |             | CONTINUOUS PURLINS                  |

VP BUILDINGS  
3200 Players Club Circle Memphis TN 38125


**ROOF SECONDARY SED'S**

BUILDER: Lemartec Eng. & Const. Corp.  
CUSTOMER: Florida Power and Light  
LOCATION: Homestead, Florida  
PROJECT: FPL-Dry Storage Building  
BUILDERS PO#: 2706-12158  
VP VERSION: 2012.3


PERMIT SET- For Building Dept. Approval

11/1/2012 12:13:20




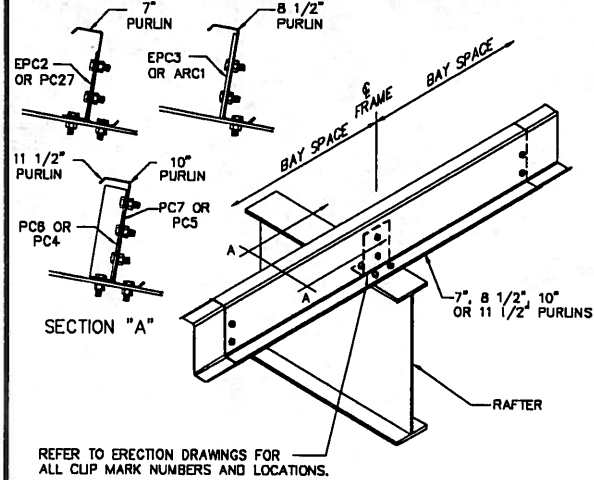


REV. DATE: 04/02/01 REV. NO. 01  
RS03J1 ANTI-ROLL PURLIN CLIPS  
WHEN REQUIRED BY DESIGN

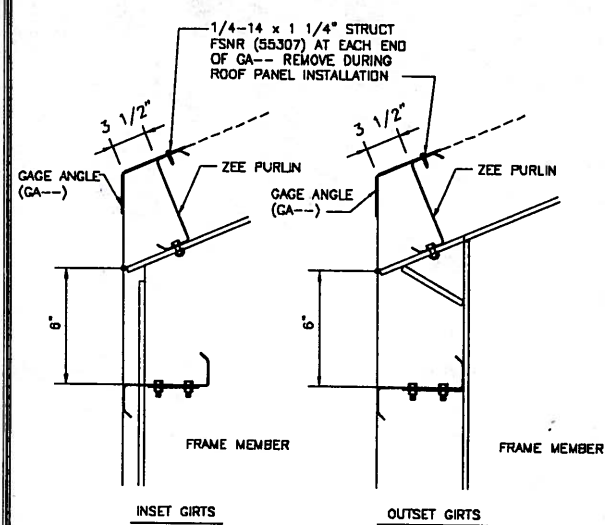

REV. DATE: 07/01/00 REV. NO. 00  
RS11SB LOW EAVE CONDITION  
OVER 4:12 ROOF PITCH

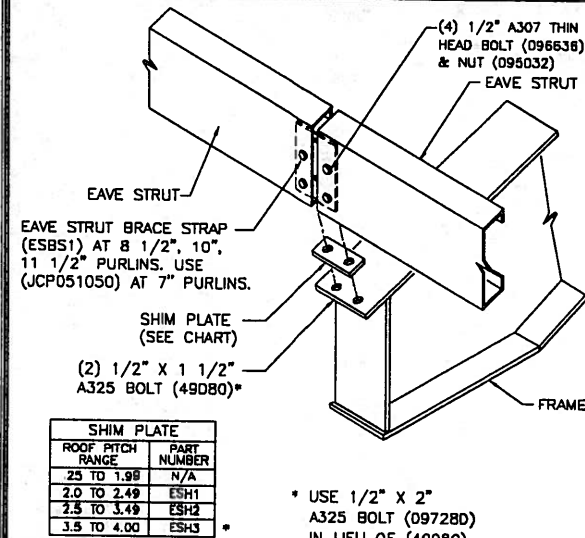

REV. DATE: 07/01/00 REV. NO. 00  
RS12PA EAVE STRUT CONNECTION  
AT INTERIOR FRAME

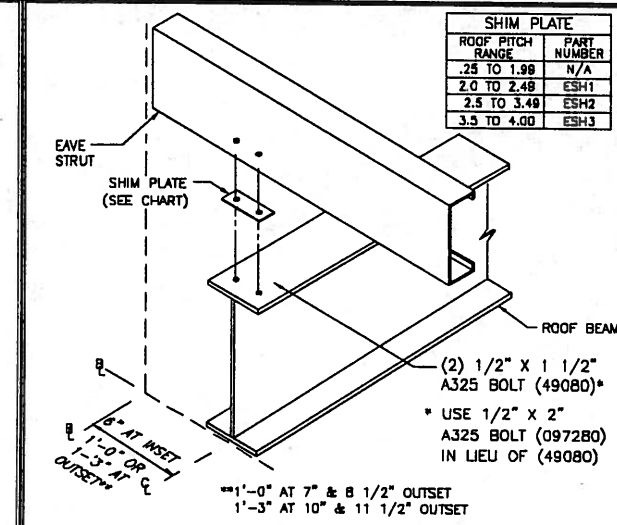

REV. DATE: 07/01/00 REV. NO. 00  
RS12PH EAVE STRUT CONNECTION  
AT END FRAME

1. UNLESS NOTED, USE 1/2 X 1 1/2 A-325 SNUG TIGHTENED BOLTS FOR ALL SECONDARY CONNECTIONS.
2. FLANGE BRACES ARE AN INTEGRAL PART OF THE STABILITY OF THE STRUCTURAL SYSTEM AND MUST BE PROPERLY INSTALLED PRIOR TO ERECTION OF WALL AND ROOF SHEETS.
3. REMOVAL OR ALTERATION OF ANY COMPONENT IS PROHIBITED.

THE VP ENGINEER'S SEAL APPLIES ONLY TO THE WORK PRODUCT OF VP AND DESIGN AND PERFORMANCE REQUIREMENTS SPECIFIED BY VP. THE VP ENGINEER'S SEAL DOES NOT APPLY TO THE PERFORMANCE OR DESIGN OF ANY OTHER PRODUCT OR COMPONENT FURNISHED BY VP EXCEPT TO ANY DESIGN OR PERFORMANCE REQUIREMENTS SPECIFIED BY VP.

THIS DRAWING, INCLUDING THE INFORMATION HEREON, REMAINS THE PROPERTY OF VP BUILDINGS. IT IS PROVIDED SOLELY FOR ERECTING THE BUILDING DESCRIBED IN THE APPLICABLE PURCHASE ORDER AND SHALL NOT BE MODIFIED, REPRODUCED OR USED FOR ANY OTHER PURPOSE WITHOUT PRIOR WRITTEN APPROVAL OF VP BUILDINGS.

THE GENERAL CONTRACTOR AND/OR ERECTOR IS SOLELY RESPONSIBLE FOR ACCURATE GOOD QUALITY WORKMANSHIP IN ERECTING THIS BUILDING IN ACCORDANCE WITH THIS DRAWING, DETAILS REFERENCED IN THIS DRAWING, ALL APPLICABLE VP BUILDINGS ERECTION GUIDES, AND INDUSTRY STANDARDS PERTAINING TO PROPER ERECTION, INCLUDING THE CORRECT USE OF TEMPORARY BRACING.


| VP Buildings<br>3200 Players Club Circle Memphis TN 38125 |      |    |             |
|-----------------------------------------------------------|------|----|-------------|
| REV                                                       | DATE | BY | DESCRIPTION |
|                                                           |      |    |             |
|                                                           |      |    |             |
|                                                           |      |    |             |
| NTS                                                       |      |    |             |

#### ROOF SECONDARY SED'S

|              |                              |
|--------------|------------------------------|
| BUILDER      | Lemartec Eng. & Const. Corp. |
| CUSTOMER     | Florida Power and Light      |
| LOCATION     | Homestead, Florida           |
| PROJECT      | FPL-Dry Storage Building     |
| BUILDERS PO# | 2706-12158                   |



|             |           |
|-------------|-----------|
| JOB #       | 12-23530  |
| DATE        | 11/7/2012 |
| DRAWN/CHECK | VPC/JLB   |
| PAGE        |           |

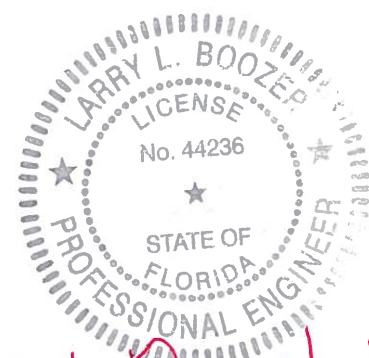

Larry L. Boozer, P.E. No. 44236  
VP Buildings, Inc.  
7031 Albert Pick Rd., Suite 200  
Greensboro, NC 27409



PERMIT SET- For Building Dept. Approval

| Part Mark Key |             |
|---------------|-------------|
| 1             | VCC07003090 |
| 2             | PG1         |
| 3             | DJC1101     |
| 4             | H5          |
| 5             | JTG1        |
| 6             | GFA106      |

| Secondary Part Schedule |                | Thick. | Depth  | Lap        | Detail                                 |
|-------------------------|----------------|--------|--------|------------|----------------------------------------|
| Q123                    | 08Z1502417Q400 | 0.0600 | 8 1/2" | 2'-10 1/2" | WS01G3                                 |
| Q125                    | 08Z29114174400 | 0.0600 | 8 1/2" | 2'-10 1/2" | WS01G3                                 |
| Q146                    | 08Z1202417DQ00 | 0.0600 | 8 1/2" |            | WS01G2                                 |
| Q156                    | 08Z1502416Q400 | 0.0680 | 8 1/2" | 2'-10 1/2" | WS01G3                                 |
| G34                     | 08Z1002417DG00 | 0.0600 | 8 1/2" |            | WS20F2, WS01G2                         |
| G6                      | 08Z29114164400 | 0.0680 | 8 1/2" | 2'-10 1/2" | WS01G3                                 |
| H5                      | 00208JS0300017 | 0.0600 | 8 1/2" |            | WS20F9                                 |
| J54                     | 00108JS0511517 | 0.0600 | 8 1/2" |            | WS20F2, WS20FB, WS20F9, WS20B5, WS20B2 |

| Framed Opening Locations |       |        |          |          |        |  |
|--------------------------|-------|--------|----------|----------|--------|--|
| Id                       | Width | Height | Sill Ht. | Frame To | Dimen. |  |
| FO1                      | 3'-0" | 3'-0"  | 12'-3"   | 1 Jamb-L | 10'-6" |  |

| Rod and Strut Bolts |     |       |            |             |         |
|---------------------|-----|-------|------------|-------------|---------|
| Id                  | Qty | Grade | Bolt Diam. | Bolt Length | PartNo  |
| 1                   | 4   | A325  | 1"         | 3 1/2"      | 0097288 |

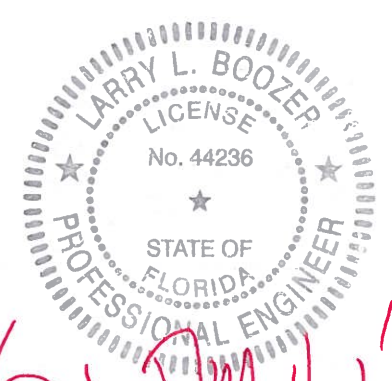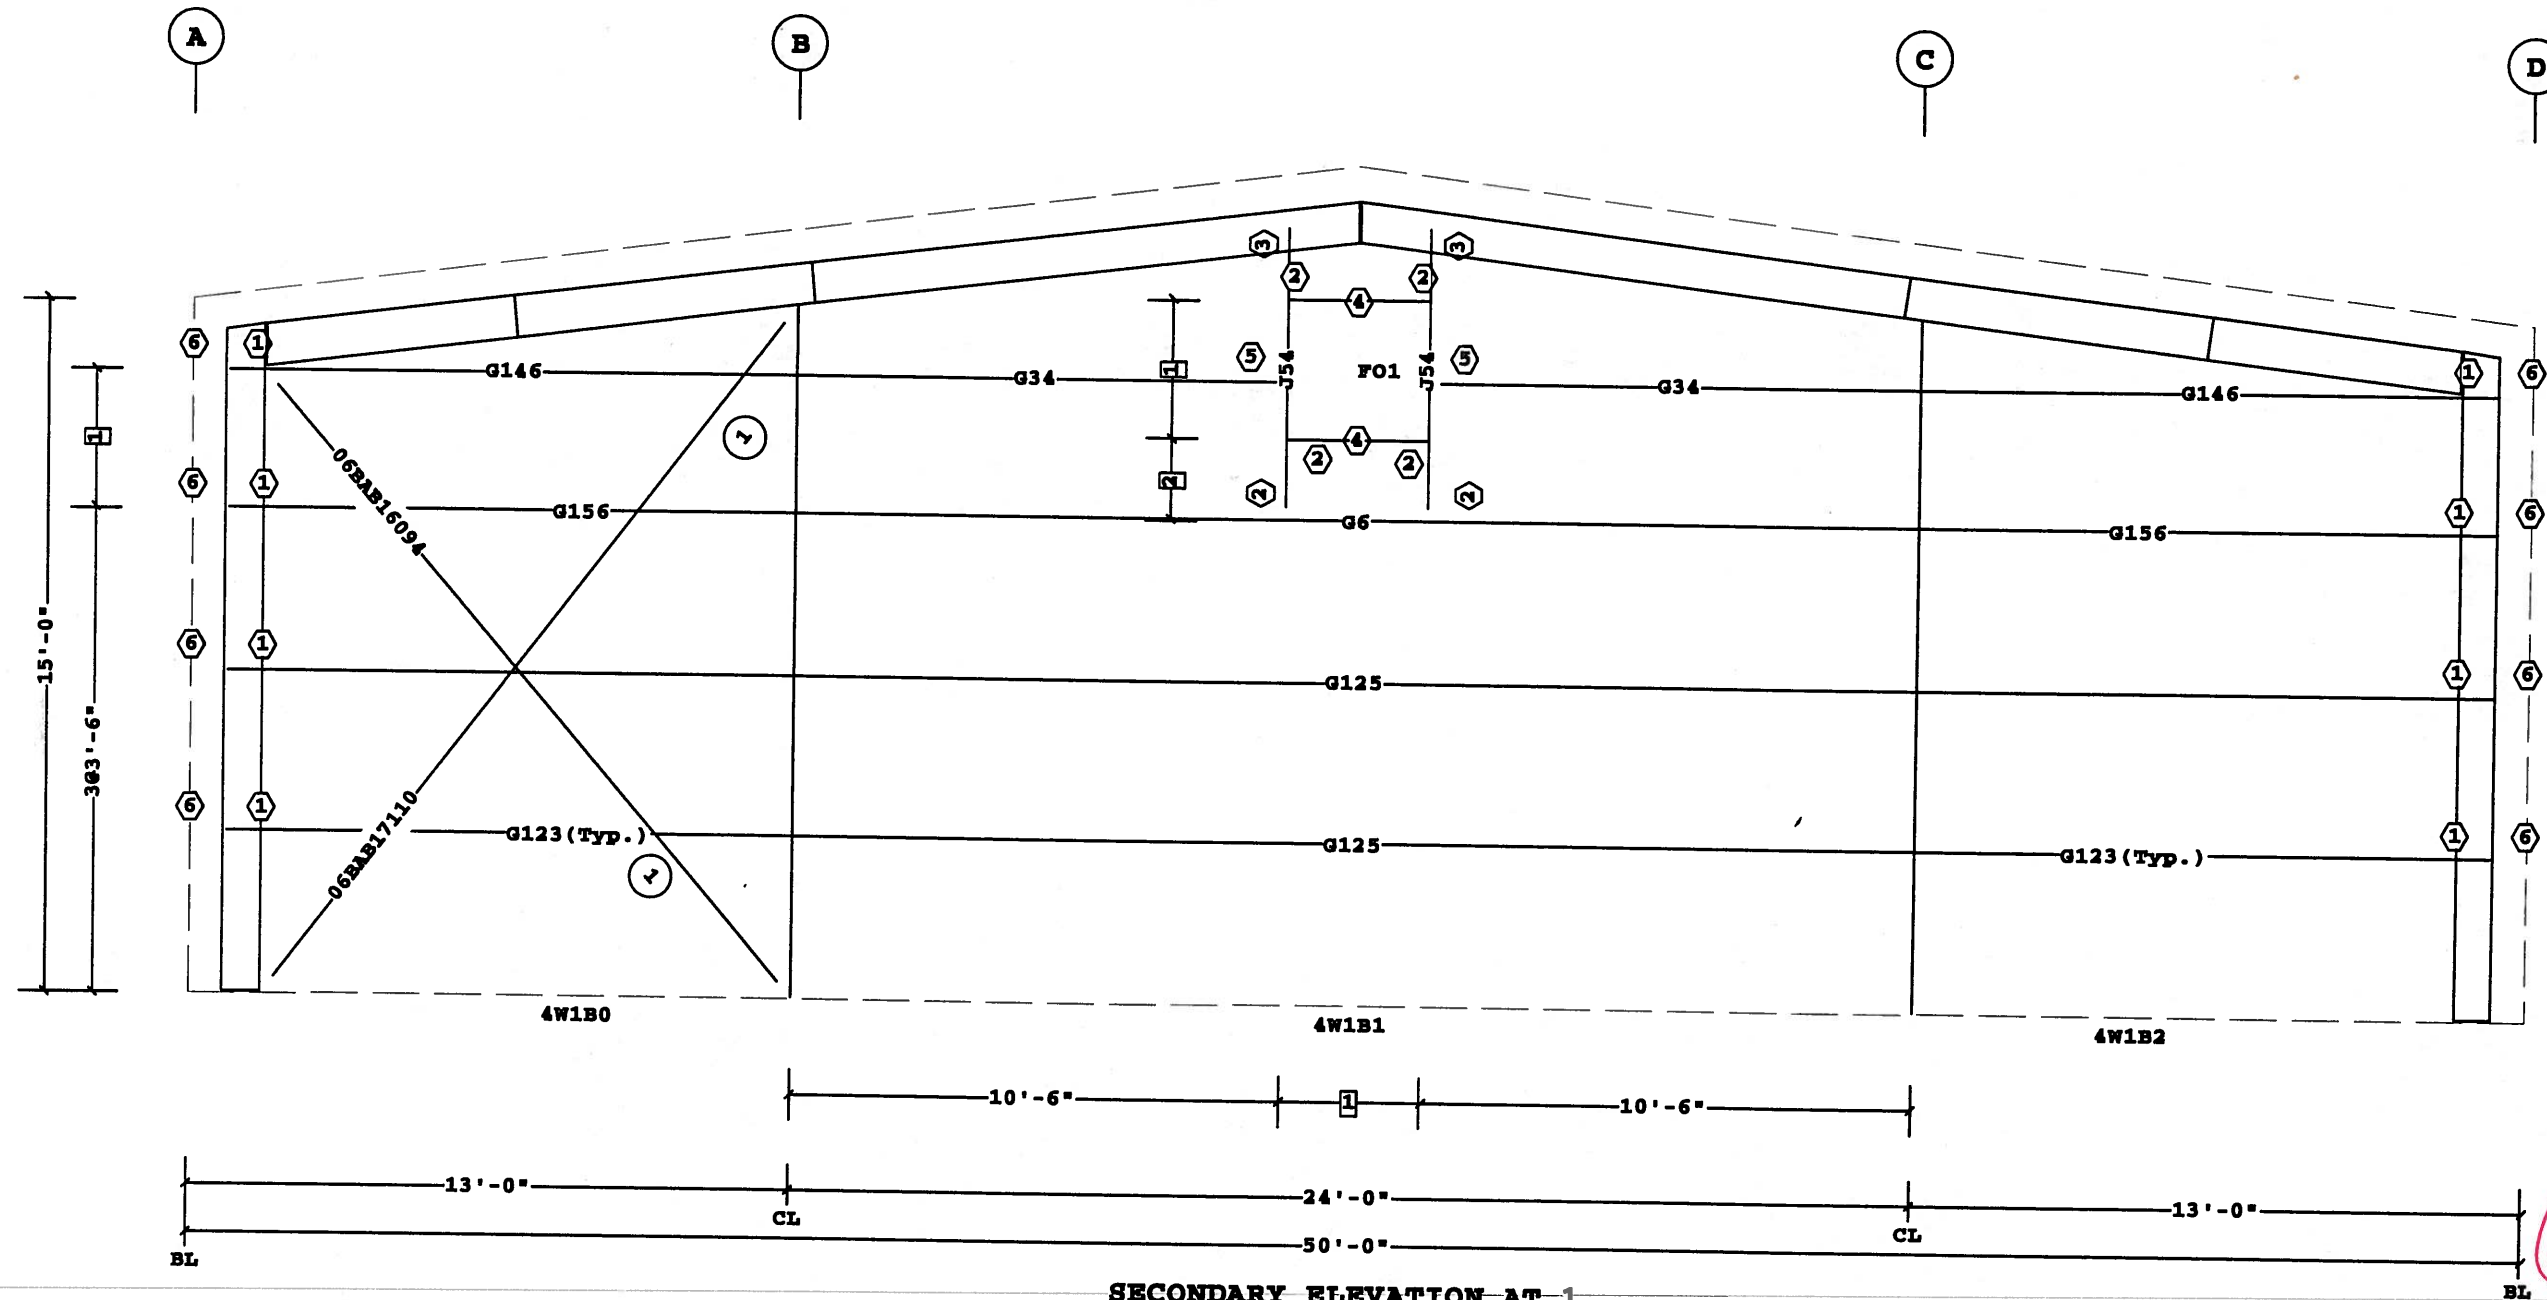

*(Signature)*  
 Larry L. Boozer, P.E. No. 44236  
 VP Buildings, Inc.  
 7031 Albert Pick Rd., Suite 200  
 Greensboro, NC 27409

|               |       |
|---------------|-------|
| 2             | 1'-9" |
| 1             | 3'-0" |
| Dimension Key |       |

1. UNLESS NOTED, USE 1/2 X 1 1/2 A-325 SNUG TIGHTENED BOLTS FOR ALL SECONDARY CONNECTIONS.

2. FLANGE BRACES ARE AN INTEGRAL PART OF THE STABILITY OF THE STRUCTURAL SYSTEM AND MUST BE PROPERLY INSTALLED PRIOR TO ERECTION OF WALL AND ROOF SHEETS.

3. REMOVAL OR ALTERATION OF ANY COMPONENT IS PROHIBITED.

THE VP ENGINEER'S SEAL APPLIES ONLY TO THE WORK PRODUCT OF VP AND DESIGN AND PERFORMANCE REQUIREMENTS SPECIFIED BY VP. THE VP ENGINEER'S SEAL DOES NOT APPLY TO THE PERFORMANCE OR DESIGN OF ANY OTHER PRODUCT OR COMPONENT FURNISHED BY VP EXCEPT TO ANY DESIGN OR PERFORMANCE REQUIREMENTS SPECIFIED BY VP.

THIS DRAWING, INCLUDING THE INFORMATION HEREON, REMAINS THE PROPERTY OF VP BUILDINGS. IT IS PROVIDED SOLELY FOR ERECTING THE BUILDING DESCRIBED IN THE APPLICABLE PURCHASE ORDER AND SHALL NOT BE MODIFIED, REPRODUCED OR USED FOR ANY OTHER PURPOSE WITHOUT PRIOR WRITTEN APPROVAL OF VP BUILDINGS.

THE GENERAL CONTRACTOR AND/OR ERECTOR IS SOLELY RESPONSIBLE FOR ACCURATE GOOD QUALITY WORKMANSHIP IN ERECTING THIS BUILDING IN ACCORDANCE WITH THIS DRAWING, DETAILS REFERENCED IN THIS DRAWING, ALL APPLICABLE VP BUILDINGS ERECTION GUIDES, AND INDUSTRY STANDARDS PERTAINING TO PROPER ERECTION, INCLUDING THE CORRECT USE OF TEMPORARY BRACING.

Shape Name = Dry Stge Building, Wall = 1

| REV | DATE | BY | DESCRIPTION |
|-----|------|----|-------------|
|     |      |    |             |
|     |      |    |             |
|     |      |    |             |
|     |      |    |             |

NTS

VP Buildings  
 3200 Players Club Circle Memphis TN 38125

|               |                              |
|---------------|------------------------------|
| BUILDER       | Lemartec Eng. & Const. Corp. |
| CUSTOMER      | Florida Power and Light      |
| LOCATION      | Homestead, Florida           |
| PROJECT       | FPL-Dry Storage Building     |
| BUILDER'S PO# | 2706-12158                   |

VP VERSION: 2012.3  
 FILENAME: 2706-12158-FPL-Dry Storage Building copy 21011111

SECONDARY ELEVATION AT 1


|             |           |
|-------------|-----------|
| JOB #       | 12-23530  |
| DATE        | 11/7/2012 |
| DRAWN/CHECK | VPC / JLB |
| PAGE        |           |

PERMIT SET- For Building Dept. Approval





JAMB SUPPORT BEAM (SBX000)  
(2) 1/2 X 1 1/2 BOLTS

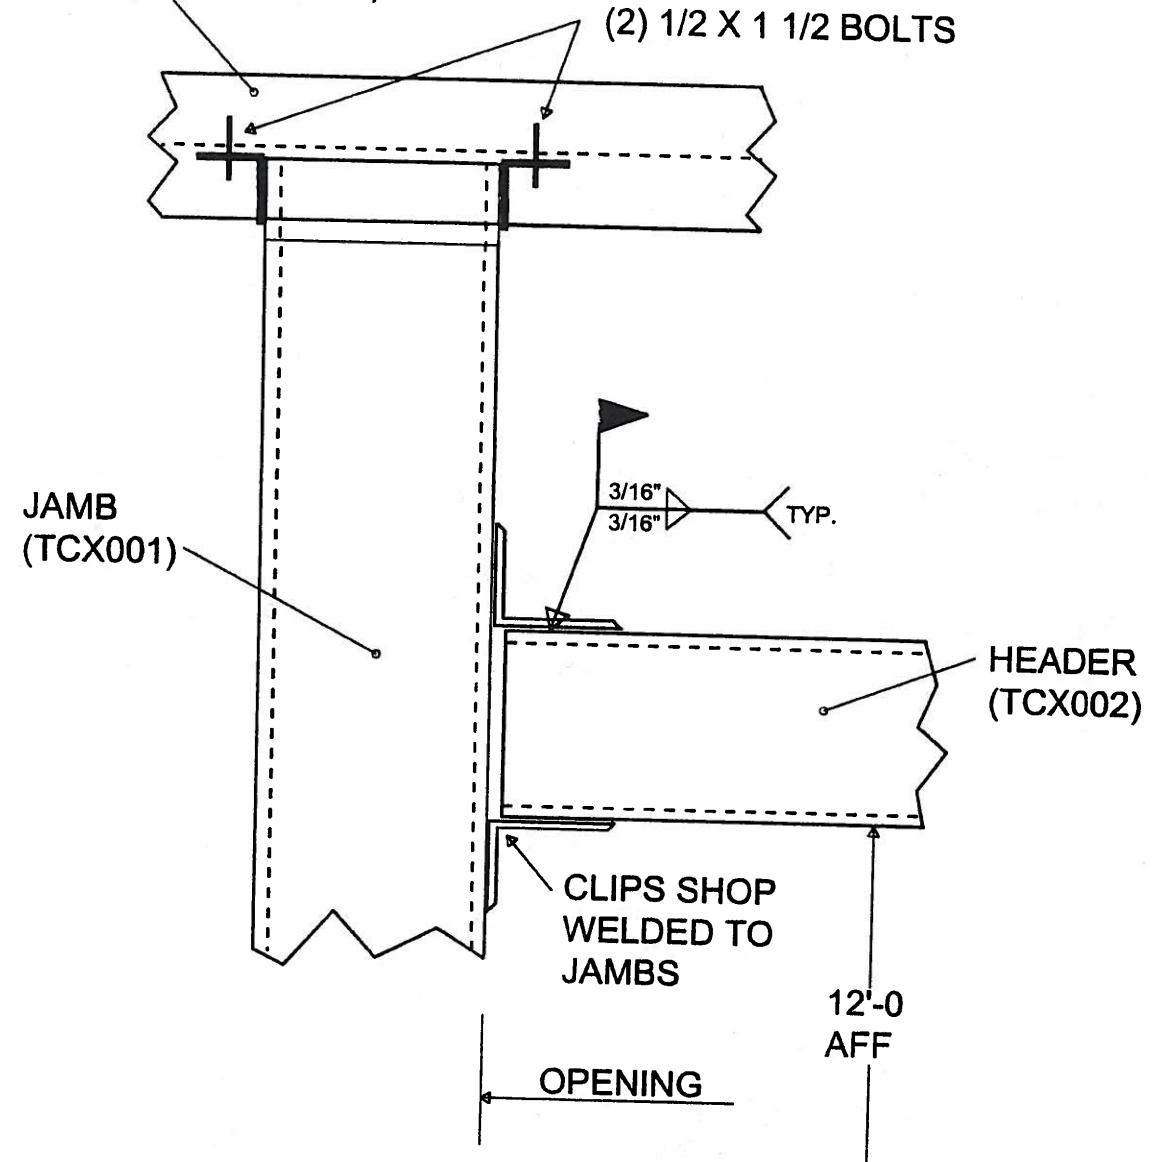

JAMB  
(TCX001)


(2) 1/2 X 1 1/2 BOLTS

GIRT

CLIPS SHOP  
WELDED TO  
JAMBS

DETAIL G17  
17

DETAIL T17  
17

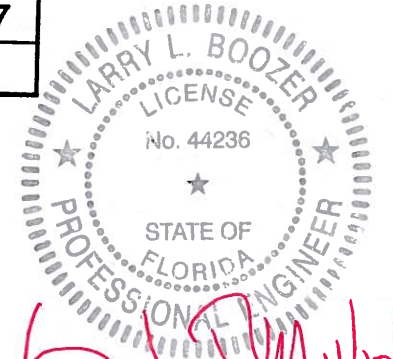

Larry L. Boozer, P.E. No. 44236  
VP Buildings, Inc.  
7031 Albert Pick Rd., Suite 200  
Greensboro, NC 27409

PERMIT SET- For Building Dept. Approval

THE VP ENGINEER'S SEAL APPLIES ONLY TO THE WORK PRODUCT OF VP AND DESIGN AND PERFORMANCE REQUIREMENTS SPECIFIED BY VP. THE VP ENGINEER'S SEAL DOES NOT APPLY TO THE PERFORMANCE OR DESIGN OF ANY OTHER PRODUCT OR COMPONENT FURNISHED BY VP EXCEPT TO ANY DESIGN OR PERFORMANCE REQUIREMENTS SPECIFIED BY VP.

THIS DRAWING, INCLUDING THE INFORMATION HEREON, REMAINS THE PROPERTY OF VP BUILDINGS. IT IS PROVIDED SOLELY FOR ERECTING THE BUILDING DESCRIBED IN THE APPLICABLE PURCHASE ORDER AND SHALL NOT BE MODIFIED, REPRODUCED OR USED FOR ANY OTHER PURPOSE WITHOUT PRIOR WRITTEN APPROVAL OF VP BUILDINGS.  
THE GENERAL CONTRACTOR AND/OR ERECTOR IS SOLELY RESPONSIBLE FOR ACCURATE GOOD QUALITY WORKMANSHIP IN ERECTING THIS BUILDING IN ACCORDANCE WITH THIS DRAWING. DETAILS REFERENCED IN THIS DRAWING, ALL APPLICABLE VP BUILDINGS ERECTION GUIDES, AND INDUSTRY STANDARDS PERTAINING TO PROPER ERECTION, INCLUDING THE CORRECT USE OF TEMPORARY BRACING.

| VP Buildings<br>3200 Players Club Circle Memphis TN 38125 |      |    |             |
|-----------------------------------------------------------|------|----|-------------|
| REV                                                       | DATE | BY | DESCRIPTION |
|                                                           |      |    |             |
|                                                           |      |    |             |
|                                                           |      |    |             |
| NTS                                                       |      |    |             |

TUBE F.O. DETAILS DRAWING

|               |                                     |
|---------------|-------------------------------------|
| BUILDER       | Lemartec Eng. & Const. Corp.        |
| CUSTOMER      | Florida Power and Light             |
| LOCATION      | Homestead, Florida                  |
| PROJECT       | FPL-Dry Storage Building            |
| BUILDER'S PO# | 2706-12158                          |
| FILENAME      | 2706-12158-FPL-Dry Storage Building |



|             |           |
|-------------|-----------|
| JOB #       | 12-23530  |
| DATE        | 11/2/2012 |
| DRAWN/CHECK | VPC/TLW   |
| PAGE        | 17        |





| Part Mark Key |             |
|---------------|-------------|
| 1             | VCC07003090 |
| 2             | PG1         |
| 3             | DJC1101     |
| 4             | H5          |
| 5             | JTG1        |
| 6             | GFA106      |

| Secondary Part Schedule |                | Thick. | Depth  | Lap        | Detail                             |
|-------------------------|----------------|--------|--------|------------|------------------------------------|
| G123                    | 08Z1502417Q400 | 0.0600 | 8 1/2" | 2'-10 1/2" | WS01G3                             |
| G125                    | 08Z29114174400 | 0.0600 | 8 1/2" | 2'-10 1/2" | WS01G3                             |
| G146                    | 08Z1202417DQ00 | 0.0600 | 8 1/2" |            | WS01G2                             |
| G156                    | 08Z1502416Q400 | 0.0680 | 8 1/2" | 2'-10 1/2" | WS01G3                             |
| G34                     | 08Z1002417DG00 | 0.0600 | 8 1/2" |            | WS20F2,WS01G2                      |
| G6                      | 08Z29114164400 | 0.0680 | 8 1/2" | 2'-10 1/2" | WS01G3                             |
| H5                      | 00208JS0300017 | 0.0600 | 8 1/2" |            | WS20F9                             |
| J54                     | 00108JS0511517 | 0.0600 | 8 1/2" |            | WS20F2,WS20FB,WS20F9,WS20B5,WS20B2 |

| Rod and Strut Bolts |     |       |            |             |         |
|---------------------|-----|-------|------------|-------------|---------|
| Id                  | Qty | Grade | Bolt Diam. | Bolt Length | PartNo  |
| 1                   | 4   | A325  | 1"         | 3 1/2"      | 0097288 |

| Framed Opening Locations |       |        |          |          |        |  |
|--------------------------|-------|--------|----------|----------|--------|--|
| Id                       | Width | Height | Sill Ht. | Frame To | Dimen. |  |
| F01                      | 3'-0" | 3'-0"  | 12'-3"   | 1 Jamb-L | 10'-6" |  |

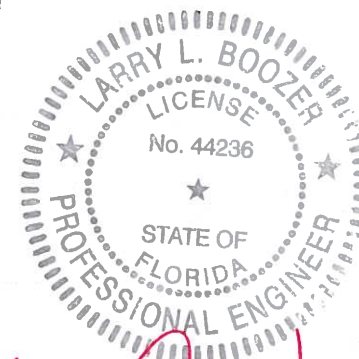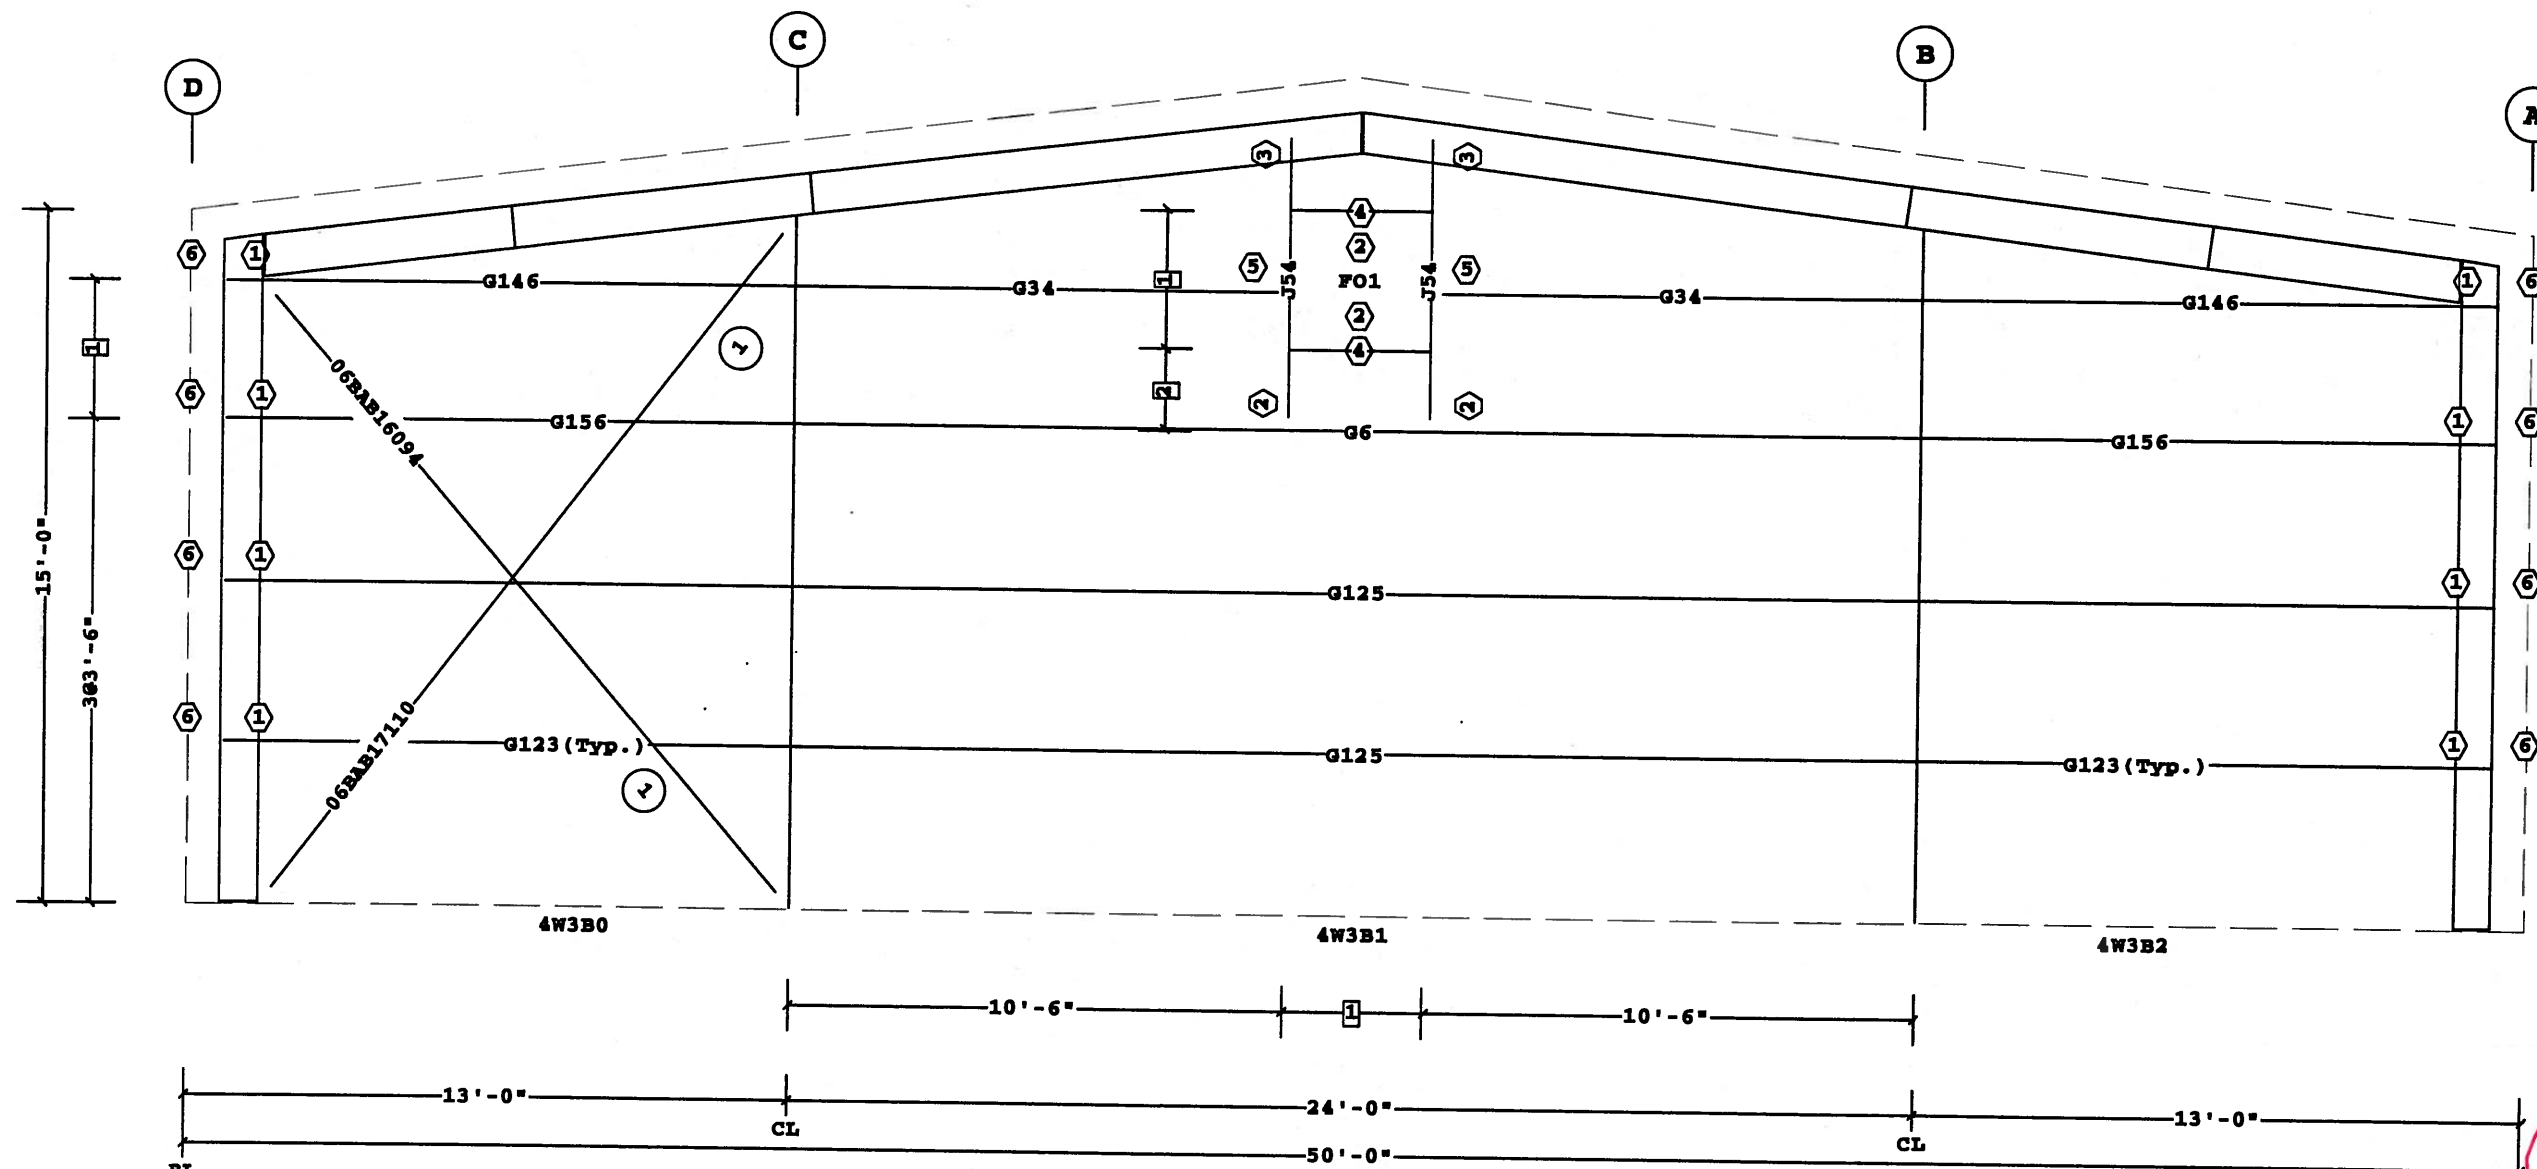

*[Signature]*  
 Larry L. Boozer, P.E. No. 44236  
 VP Buildings, Inc.  
 7031 Albert Pick Rd., Suite 200  
 Greensboro, NC 27409

|   |       |
|---|-------|
| 2 | 1'-9" |
| 1 | 3'-0" |

Dimension Key



SECONDARY ELEVATION AT 4

PERMIT SET- For Building Dept. Approval

|   |      
|---|------|---|-------------|---|------------------------------|-----------------------------------------------------------|-------------------------|--------------------------|--------------------|---------|--------------------------|---------------|------------|------------|--------|----------------------------------|----------|------|-----------|-------------|---------|------|--|
| 1. UNLESS NOTED, USE 1/2 X 1 1/2 A-325 SNUG TIGHTENED BOLTS FOR ALL SECONDARY CONNECTIONS.<br>2. FLANGE BRACES ARE AN INTEGRAL PART OF THE STABILITY OF THE STRUCTURAL SYSTEM AND MUST BE PROPERLY INSTALLED PRIOR TO ERECTION OF WALL AND ROOF SHEETS.<br>3. REMOVAL OR ALTERATION OF ANY COMPONENT IS PROHIBITED. |      | THE VP ENGINEER'S SEAL APPLIES ONLY TO THE WORK PRODUCT OF VP AND DESIGN AND PERFORMANCE REQUIREMENTS SPECIFIED BY VP. THE VP ENGINEER'S SEAL DOES NOT APPLY TO THE PERFORMANCE OR DESIGN OF ANY OTHER PRODUCT OR COMPONENT FURNISHED BY VP EXCEPT TO ANY DESIGN OR PERFORMANCE REQUIREMENTS SPECIFIED BY VP. |             | THIS DRAWING, INCLUDING THE INFORMATION HEREON, REMAINS THE PROPERTY OF VP BUILDINGS. IT IS PROVIDED SOLELY FOR ERECTING THE BUILDING DESCRIBED IN THE APPLICABLE PURCHASE ORDER AND SHALL NOT BE MODIFIED, REPRODUCED OR USED FOR ANY OTHER PURPOSE WITHOUT PRIOR WRITTEN APPROVAL OF VP BUILDINGS.<br><br>THE GENERAL CONTRACTOR AND/OR ERECTOR IS SOLELY RESPONSIBLE FOR ACCURATE GOOD QUALITY WORKMANSHIP IN ERECTING THIS BUILDING IN ACCORDANCE WITH THIS DRAWING, DETAILS REFERENCED IN THIS DRAWING, ALL APPLICABLE VP BUILDINGS ERECTION GUIDES, AND INDUSTRY STANDARDS PERTAINING TO PROPER ERECTION, INCLUDING THE CORRECT USE OF TEMPORARY BRACING. |                              | VP Buildings<br>3200 Players Club Circle Memphis TN 38125 |                         | SECONDARY ELEVATION AT 4 |                    |         |                          |               |            |            |        |                                  |          |      |           |             |         |      |  |
| REV   | DATE | BY   | DESCRIPTION | BUILDER   | Lemartec Eng. & Const. Corp. | CUSTOMER                                                  | Florida Power and Light | LOCATION                 | Homestead, Florida | PROJECT | FPL-Dry Storage Building | BUILDER'S PO# | 2706-12158 | VP VERSION | 2012.3 | JOB #                            | 12-23530 | DATE | 11/7/2012 | DRAWN/CHECK | VPC/JLB | PAGE |  |
|   |      |   |             | NTS   |                              |                                                           |                         |                          |                    |         |                          |               |            |            |        |                                  |          |      |           |             |         |      |  |
| 11/1/2012   |      | 12:13:26   |             | FILENAME: 2706-12158-FPL-Dry Storage Building copy 2 11/1/12   |                              | VP BUILDINGS<br>VPARCO PRUDEN                             |                         |                          |                    |         |                          |               |            |            |        | VP BUILDINGS North America, Inc. |          |      |           |             |         |      |  |








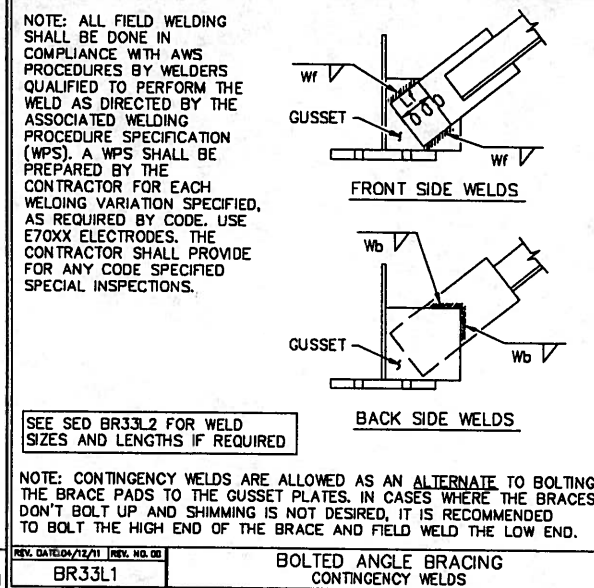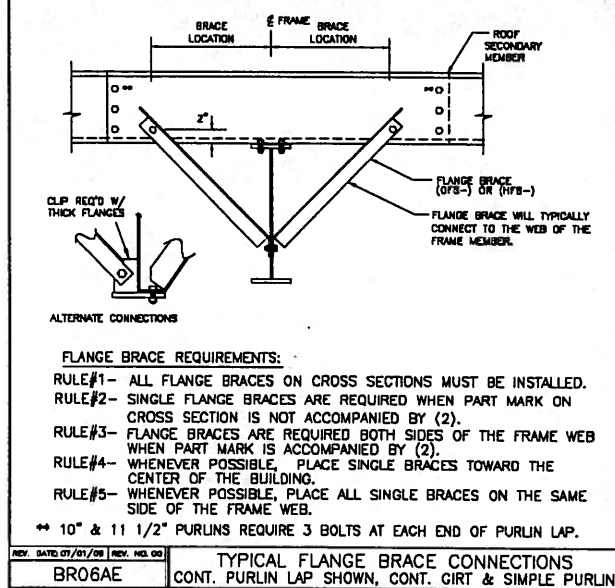

| CONTINGENCY WELDS (IF BOLTS NOT INSTALLED) |                                    |                                 |                                   |
|--------------------------------------------|------------------------------------|---------------------------------|-----------------------------------|
| (PART NO) ANGLE SIZE                       | FRONT SIDE WELD SIZE REQUIRED (Wf) | FRONT SIDE WELD LENGTH PER SIDE | BACK SIDE WELD SIZE REQUIRED (Wb) |
| (06BAB) 2" X 2" X 3/16"                    | 3/16"                              | 3"                              | 5/16"                             |
| (09BAB) 2" X 2" X 1/4"                     | 1/4"                               | 3"                              | 5/16"                             |
| (12BAB) 3" X 3" X 3/16"                    | 3/16"                              | 3"                              | 5/16"                             |
| (13BAB) 3" X 3" X 1/4"                     | 1/4"                               | 4"                              | 5/16"                             |
| (14BAB) 3" X 3" X 5/16"                    | 5/16"                              | 4"                              | 5/16"                             |
| (16BAB) 4" X 4" X 1/4"                     | 5/16"                              | 4.5"                            | 5/16"                             |
| (15BAB) 3" X 3" X 3/8"                     | 5/16"                              | 4"                              | 5/16"                             |
| (17BAB) 4" X 4" X 5/16"                    | 5/16"                              | 5"                              | 5/16"                             |
| (18BAB) 4" X 4" X 3/8"                     | 5/16"                              | 5"                              | 7/16"                             |
| (19BAB) 4" X 4" X 1/2"                     | 9/16"                              | 4"                              | 9/16"                             |

NOTES:  
1. REFER TO DETAIL BR33L1 FOR ADDITIONAL INFORMATION.  
2. IF THE MINIMUM WELD LENGTH CANNOT BE ACHIEVED, CONTACT YOUR MANUFACTURER FOR EVALUATION.

REV. DATE: 11/07/11 REV. NO. 01  
BOLTED ANGLE BRACING  
CONTINGENCY WELDS - SIZES AND LENGTHS  
BR33L2

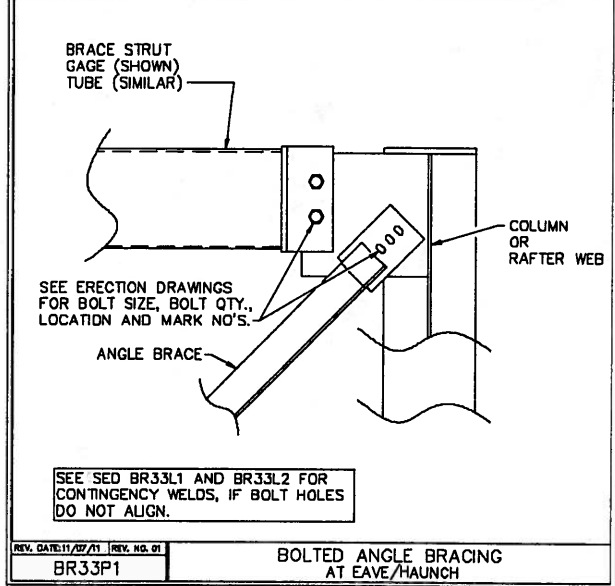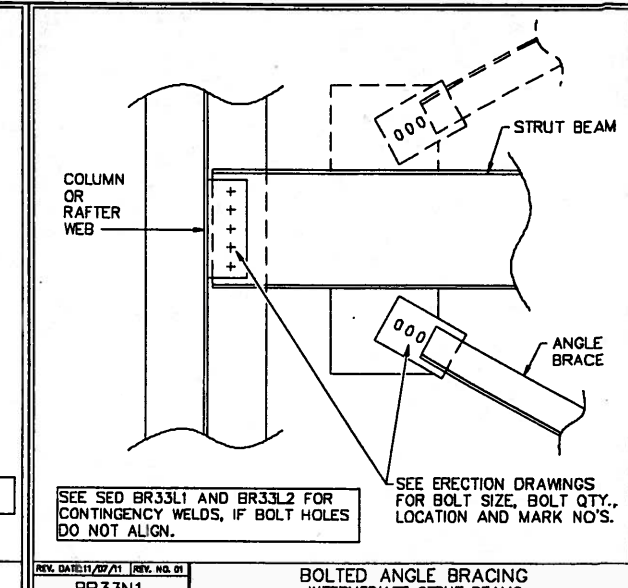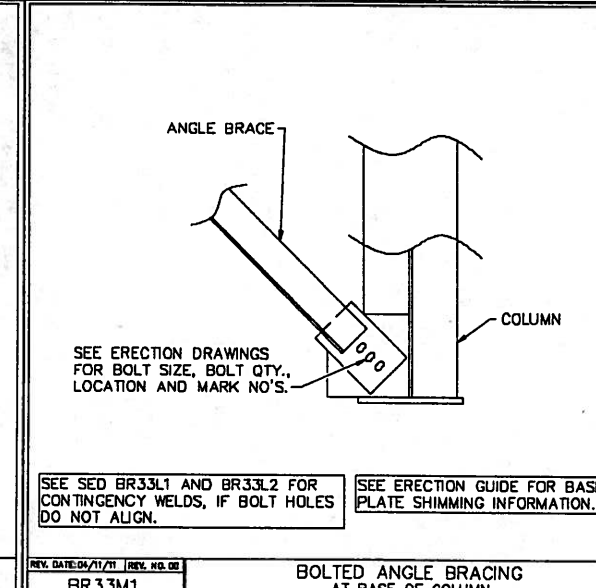

| ADJUST. CODES      |                     |            |
|--------------------|---------------------|------------|
| GAGE               |                     |            |
| EIGHTHS            |                     |            |
| INCHES             |                     |            |
| LENGTH             |                     |            |
| FEET (millimeters) |                     |            |
| SHAPE              |                     |            |
| DEPTH              |                     |            |
| DEPTH              | SHAPE               | GAGE       |
| 07 = 7"            | Z = ZEE             | 11 = 0.113 |
| 08 = 8 1/2"        | C = CEE             | 12 = 0.098 |
| 10 = 10"           | E = LOW EAVE STRUT  | 13 = 0.088 |
| 11 = 11 1/2"       | H = HIGH EAVE STRUT | 14 = 0.079 |
|                    |                     | 15 = 0.073 |
|                    |                     | 16 = 0.068 |
|                    |                     | 17 = 0.060 |

REV. DATE: 07/01/08 REV. NO. 00  
SECONDARY PART MARK NUMBER  
COMMON GENERATED MARK NUMBERS  
EN51B1

| ADJUST. CODES      |                       |            |
|--------------------|-----------------------|------------|
| GAGE               |                       |            |
| EIGHTHS            |                       |            |
| INCHES             |                       |            |
| LENGTH             |                       |            |
| FEET (millimeters) |                       |            |
| SHAPE              |                       |            |
| DEPTH              |                       |            |
| DEPTH              | SHAPE                 | GAGE       |
| 07 = 7"            | ZS = ZEE              | 11 = 0.113 |
| 08 = 8 1/2"        | CS = CEE              | 12 = 0.098 |
| 10 = 10"           | ES = LOW EAVE STRUT   | 13 = 0.088 |
| 11 = 11 1/2"       | HS = HIGH EAVE STRUT  | 14 = 0.079 |
|                    | BS = BACK TO BACK CEE | 15 = 0.073 |
|                    | FS = FACE TO BACK CEE | 16 = 0.068 |
|                    | FF = FACE TO FACE CEE | 17 = 0.060 |

REV. DATE: 07/01/08 REV. NO. 00  
SPECIAL SECONDARY PART MARK KEY  
COMMON GENERATED MARK NUMBERS  
EN51B2

LARRY L. BOOZE  
LICENSE  
No. 44236  
STATE OF  
FLORIDA  
PROFESSIONAL ENGINEER

Larry L. Booze, P.E. No. 44236  
VP Buildings, Inc.  
7031 Albert Pick Rd., Suite 200  
Greensboro, NC 27409


|   |   |   |                                                           |                      |                                                    |
|---|---|---|-----------------------------------------------------------|----------------------|----------------------------------------------------|
| 1. UNLESS NOTED, USE 1/2 X 1 1/2 A-325 SNUG TIGHTENED BOLTS FOR ALL SECONDARY CONNECTIONS.<br>2. FLANGE BRACES ARE AN INTEGRAL PART OF THE STABILITY OF THE STRUCTURAL SYSTEM AND MUST BE PROPERLY INSTALLED PRIOR TO ERECTION OF WALL AND ROOF SHEETS.<br>3. REMOVAL OR ALTERATION OF ANY COMPONENT IS PROHIBITED. | THE VP ENGINEER'S SEAL APPLIES ONLY TO THE WORK PRODUCT OF VP AND DESIGN AND PERFORMANCE REQUIREMENTS SPECIFIED BY VP. THE VP ENGINEER'S SEAL DOES NOT APPLY TO THE PERFORMANCE OR DESIGN OF ANY OTHER PRODUCT OR COMPONENT FURNISHED BY VP EXCEPT TO ANY DESIGN OR PERFORMANCE REQUIREMENTS SPECIFIED BY VP. | THIS DRAWING, INCLUDING THE INFORMATION HEREON, REMAINS THE PROPERTY OF VP BUILDINGS. IT IS PROVIDED SOLELY FOR ERECTING THE BUILDING DESCRIBED IN THE APPLICABLE PURCHASE ORDER AND SHALL NOT BE MODIFIED, REPRODUCED OR USED FOR ANY OTHER PURPOSE WITHOUT PRIOR WRITTEN APPROVAL OF VP BUILDINGS.<br>THE GENERAL CONTRACTOR AND/OR ERECTOR IS SOLELY RESPONSIBLE FOR ACCURATE GOOD QUALITY WORKMANSHIP IN ERECTING THIS BUILDING IN ACCORDANCE WITH THIS DRAWING, DETAILS REFERENCED IN THIS DRAWING, ALL APPLICABLE VP BUILDINGS ERECTION GUIDES, AND INDUSTRY STANDARDS PERTAINING TO PROPER ERECTION, INCLUDING THE CORRECT USE OF TEMPORARY BRACING. | VP Buildings<br>3200 Players Club Circle Memphis TN 38125 | WALL SECONDARY SED'S |                                                    |
| REV   | DATE   | BY   | DESCRIPTION                                               | BUILDER              | Lemartec Eng. & Const. Corp.                       |
|   |   |   |                                                           | CUSTOMER             | Florida Power and Light                            |
|   |   |   |                                                           | LOCATION             | Homestead, Florida                                 |
|   |   |   |                                                           | PROJECT              | FPL-Dry Storage Building                           |
|   |   |   |                                                           | BUILDER'S PO#        | 2706-12158                                         |
|   |   |   |                                                           | NTS                  |                                                    |
|   |   |   |                                                           | VP VERSION           | 2012.3                                             |
|   |   |   |                                                           | FILENAME             | 2706-12158-FPL-Dry Storage Building copy 2 from 11 |

11/1/2012 12:13:27





JOB # 12-23530  
DATE 11/7/2012  
DRAWN/CHECK VPC/JLB  
PAGE




ERECTION DRAWING PART MARK

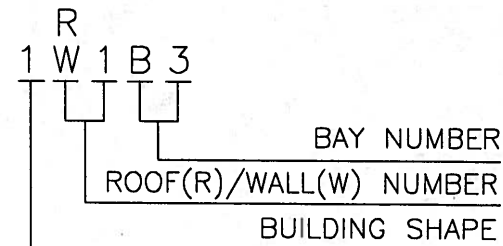


THE BAY/BUNDLE CODE IDENTIFIES THE BUILDING ROOF/WALL PLANE AND BAY

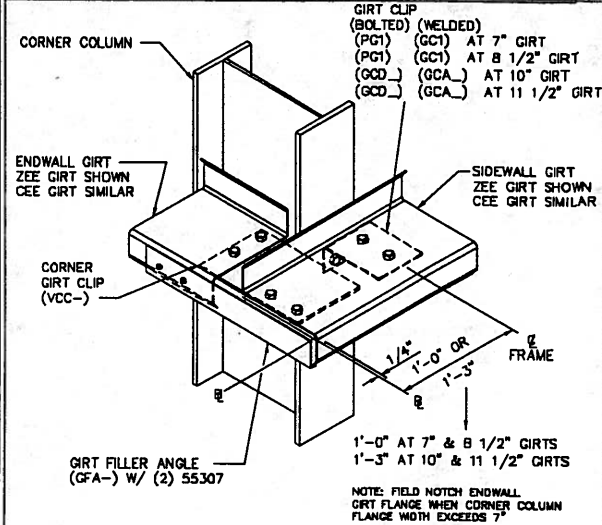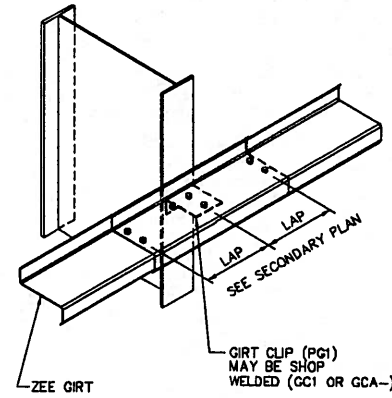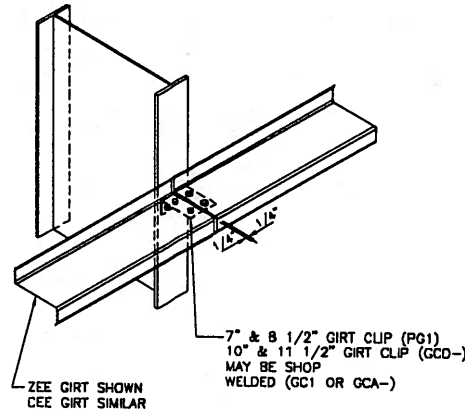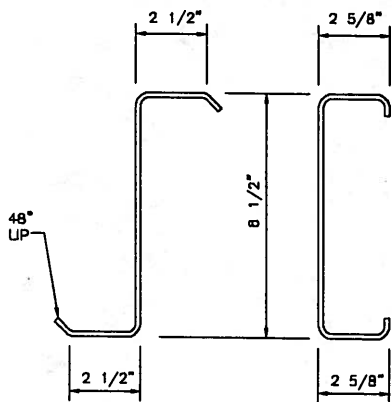

REV. DATE: 07/01/08 REV. NO. 00  
EN51B3 SECONDARY BUNDLE LOCATION KEY ALL SECONDARY DEPTHS

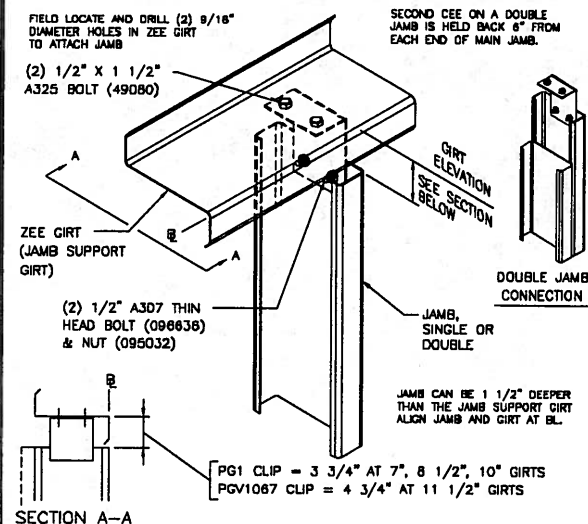


REV. DATE: 07/01/08 REV. NO. 00  
WS20B2 JAMB TO GIRT SINGLE OR DOUBLE JAMB, ANY ZEE GIRT

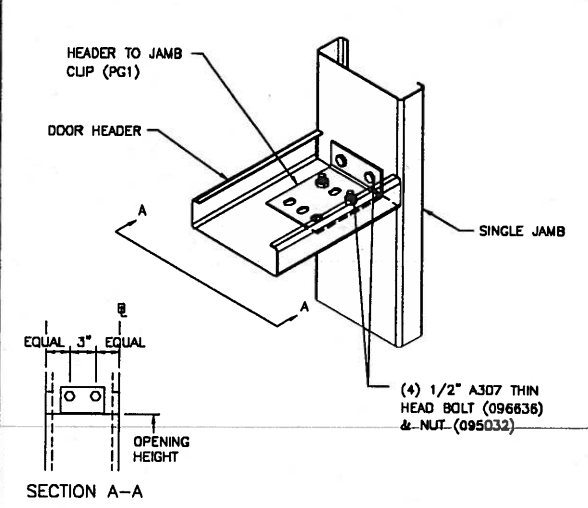


REV. DATE: 07/01/08 REV. NO. 00  
WS20F9 HEADER TO JAMB ANY HEADER, ANY SINGLE JAMB

REV. DATE: 07/01/08 REV. NO. 00  
EN53F1 PURLIN AND GIRT SIZES 8 1/2" 216mm

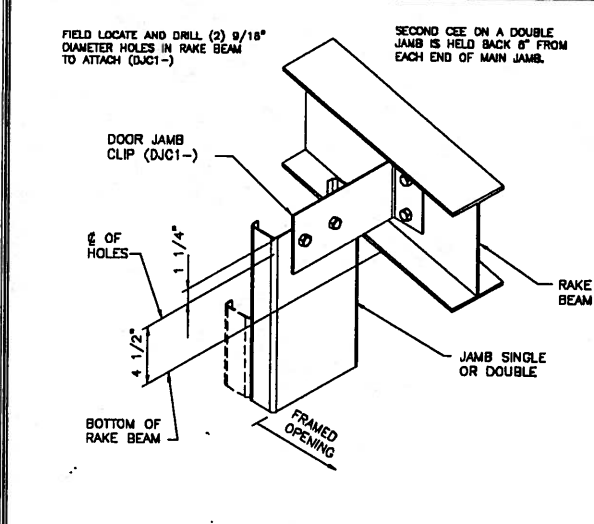


REV. DATE: 07/01/08 REV. NO. 00  
WS20B5 JAMB TO RAKE BEAM ANY JAMB, OUTSET ENDWALL

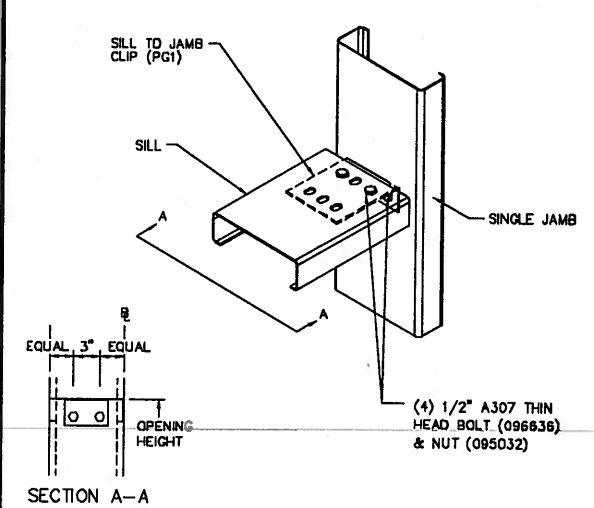


REV. DATE: 07/01/11 REV. NO. 00  
WS20FB SILL TO JAMB ANY SILL, ANY SINGLE JAMB

REV. DATE: 07/01/08 REV. NO. 00  
WS01G2 GIRT CONN. AT COLUMN OUTSET SIMPLE GIRTS

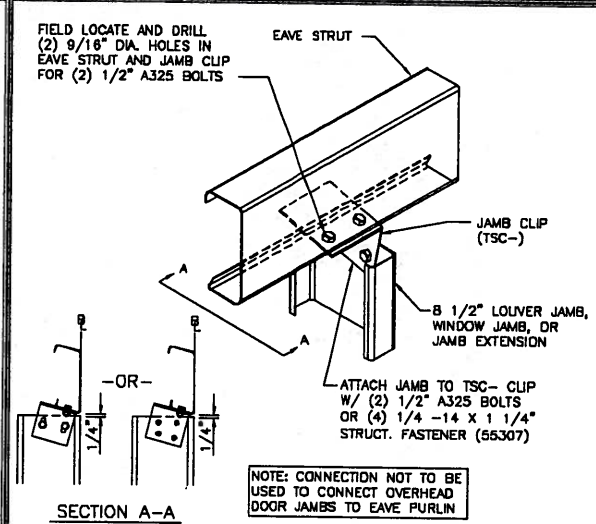


REV. DATE: 07/01/08 REV. NO. 00  
WS20B6 JAMB EXTENSION TO EAVE STRUT LOW EAVE STRUT

REV. DATE: 07/25/11 REV. NO. 01  
WS01G3 GIRT CONN. AT COLUMN OUTSET CONTINUOUS GIRT

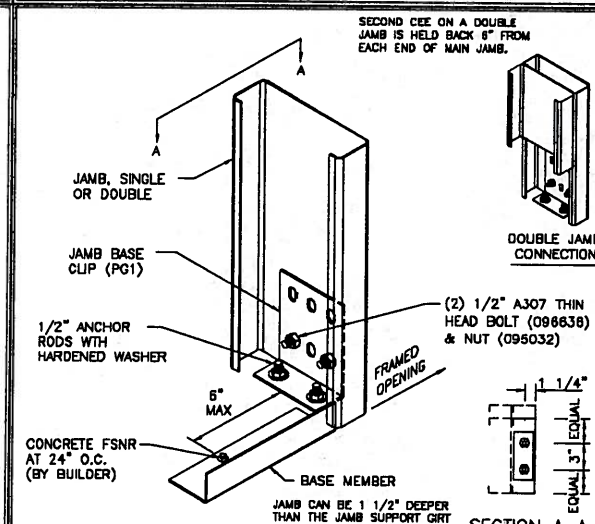

REV. DATE: 07/01/08 REV. NO. 00  
WS20B8 JAMB BASE ATTACHMENT SINGLE OR DOUBLE JAMB

REV. DATE: 07/01/11 REV. NO. 01  
WS12A2 GIRT CONN. AT CORNER COLUMN ANY OUTSET GIRT AT EW, ANY GIRT AT SW

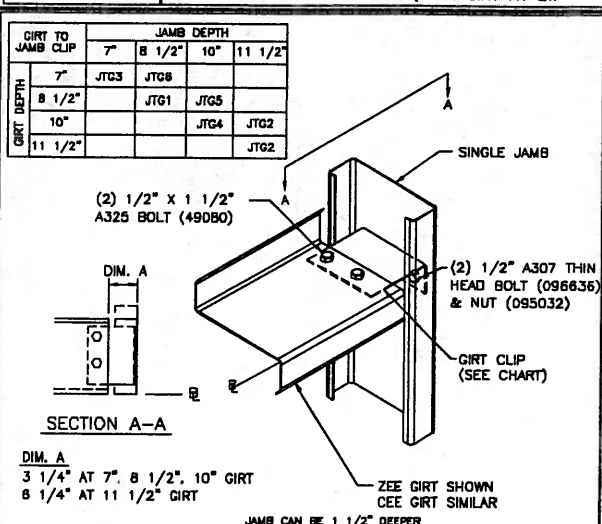

REV. DATE: 06/28/10 REV. NO. 01  
WS20F2 GIRT TO JAMB SINGLE JAMB


1. UNLESS NOTED, USE 1/2 X 1 1/2 A-325 SNUG TIGHTENED BOLTS FOR ALL SECONDARY CONNECTIONS.
2. FLANGE BRACES ARE AN INTEGRAL PART OF THE STABILITY OF THE STRUCTURAL SYSTEM AND MUST BE PROPERLY INSTALLED PRIOR TO ERECTION OF WALL AND ROOF SHEETS.
3. REMOVAL OR ALTERATION OF ANY COMPONENT IS PROHIBITED.

THE VP ENGINEER'S SEAL APPLIES ONLY TO THE WORK PRODUCT OF VP AND DESIGN AND PERFORMANCE REQUIREMENTS SPECIFIED BY VP. THE VP ENGINEER'S SEAL DOES NOT APPLY TO THE PERFORMANCE OR DESIGN OF ANY OTHER PRODUCT OR COMPONENT FURNISHED BY VP EXCEPT TO ANY DESIGN OR PERFORMANCE REQUIREMENTS SPECIFIED BY VP.

THIS DRAWING, INCLUDING THE INFORMATION HEREON, REMAINS THE PROPERTY OF VP BUILDINGS. IT IS PROVIDED SOLELY FOR ERECTING THE BUILDING DESCRIBED IN THE APPLICABLE PURCHASE ORDER AND SHALL NOT BE MODIFIED, REPRODUCED OR USED FOR ANY OTHER PURPOSE WITHOUT PRIOR WRITTEN APPROVAL OF VP BUILDINGS.

THE GENERAL CONTRACTOR AND/OR ERECTOR IS SOLELY RESPONSIBLE FOR ACCURATE GOOD QUALITY WORKMANSHIP IN ERECTING THIS BUILDING IN ACCORDANCE WITH THIS DRAWING, DETAILS REFERENCED IN THIS DRAWING, ALL APPLICABLE VP BUILDINGS ERECTION GUIDES, AND INDUSTRY STANDARDS PERTAINING TO PROPER ERECTION, INCLUDING THE CORRECT USE OF TEMPORARY BRACING.

|                                                           |      |    |             |                                                    |                              |
|-----------------------------------------------------------|------|----|-------------|----------------------------------------------------|------------------------------|
| VP Buildings<br>3200 Players Club Circle Memphis TN 38125 |      |    |             | WALL SECONDARY SED'S                               |                              |
| REV                                                       | DATE | BY | DESCRIPTION | BUILDER                                            | Lemartec Eng. & Const. Corp. |
|                                                           |      |    |             | CUSTOMER                                           | Florida Power and Light      |
|                                                           |      |    |             | LOCATION                                           | Homestead, Florida           |
|                                                           |      |    |             | PROJECT                                            | FPL-Dry Storage Building     |
|                                                           |      |    |             | BUILDER'S PO#                                      | 2706-12158                   |
| NTS                                                       |      |    |             | VP VERSION                                         | 2012.3                       |
| 11/1/2012 12:13:28                                        |      |    |             | 7206-12158-FPL-Dry Storage Building copy 2 from 17 |                              |

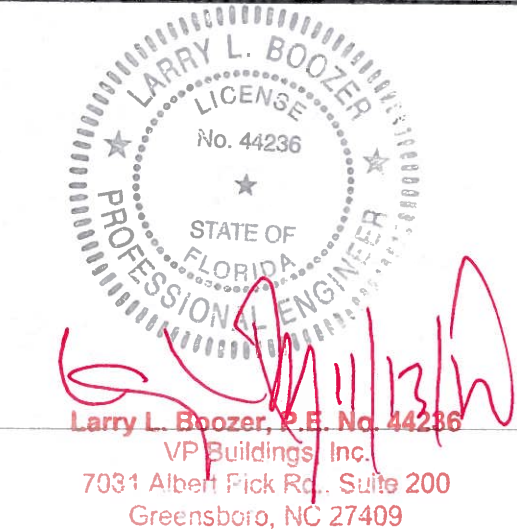

PERMIT SET- For Building Dept. Approval




Covering Schedule  
Id Qty Length  
#8 24 24'-2 3/4"  
#9 24 3'-4"  
#10 24 24'-2 3/4"  
Oper. Code:1=SQ,SQ  
Oper. Code:3=SQ,SQ  
Finish:K=KXL (Kynar)  
Color:TD=Standard Color

| Type | Gage | OP | Fin. | Color | Direction     |
|------|------|----|------|-------|---------------|
| PR   | 24   | 1  | K    | TD    | Left to Right |
| PR   | 24   | 3  | K    | TD    | Left to Right |
| PR   | 24   | 1  | K    | TD    | Right to Left |

| Trim Schedule | Id                  | Parts |
|---------------|---------------------|-------|
| T1            | RRC1B,SPC1B         |       |
| T2            | BS1,FPRF1,GGC2,MCC1 |       |
| T3            | BS1,FPRF1,GGC2,MCC1 |       |

| Color            | Details |
|------------------|---------|
| Cool Dark Bronze | RC38C4  |
| Cool Dark Bronze | RC38N1  |
| Cool Dark Bronze | RC38N1  |

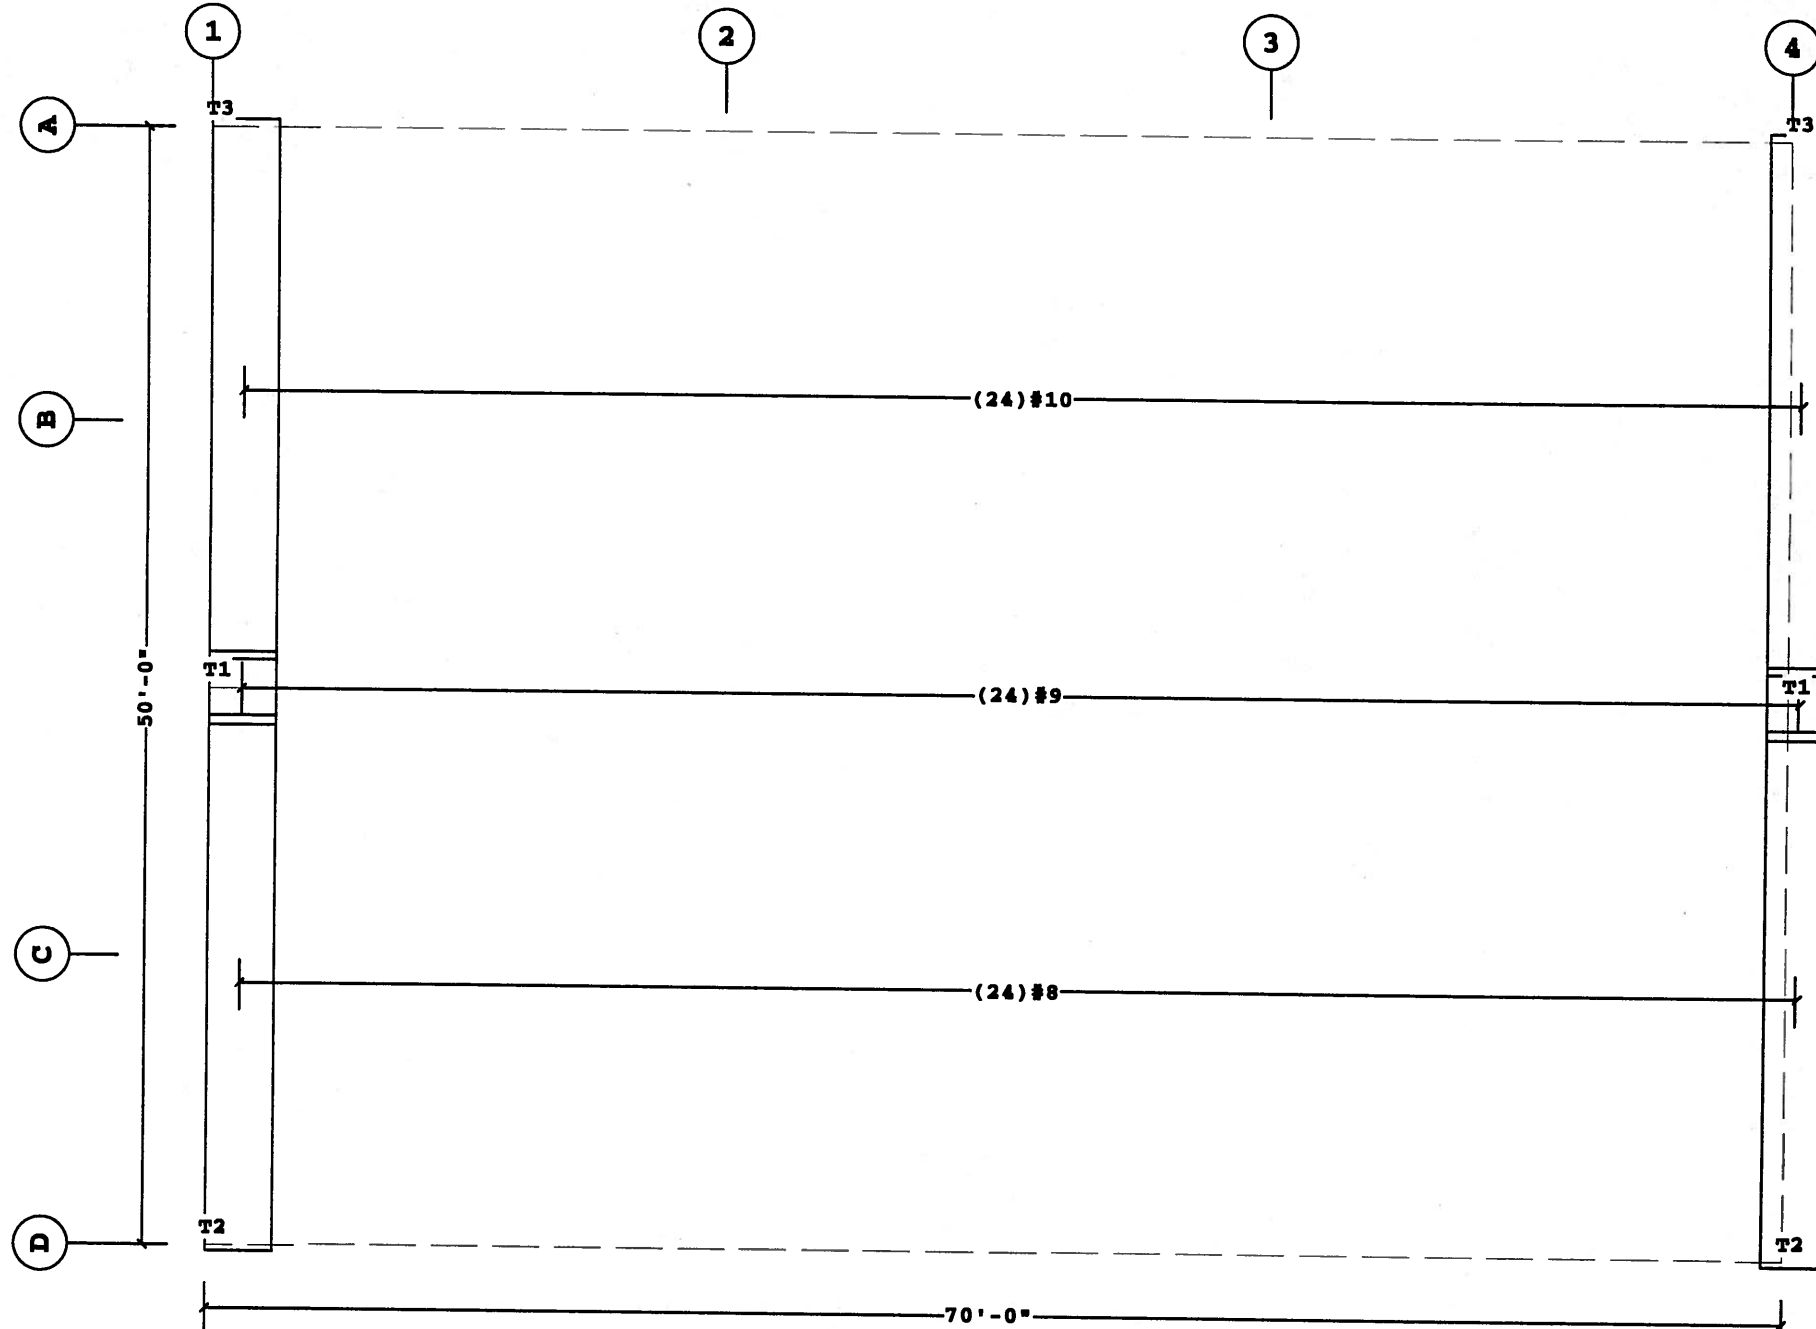

ROOF COVERING PLAN

The roof panels on this project has been detailed for a UL90 rating Construction #64 or 253 - (Field Repair Fastener)  
(1 bags) #55308 #17-14x1" S.S. Roof Fastener

Dimension Key  
Shape Name = Dry Side Building

Fastener Schedule  
Part Description  
Roof Struct 1 1/4 (T-2) #12-14 x 1 1/4", 5/16" Hex Hd, SS Cap w/Washer  
0097584-105 (T-2) #12-14 x 1 1/4", 5/16" Hex Hd, SS Cap w/Washer  
Roof Stitch 7/8 S(T-1) 1/4-14 x 7/8", 5/16" Hex Hd, SS Cap w/Washer

1. PRE-DRILLING 1/8 DIAMETER HOLES FOR STRUCTURAL FASTENERS MAY BE REQUIRED FOR HEAVY GAGE NESTED ZEE'S AND/OR FASTENERS TO STRUCTURAL BEAMS
2. STEEL PANELS ARE AN INTEGRAL PART OF THE STRUCTURAL SYSTEM. REMOVAL OR ALTERATION WITHOUT PRIOR AUTHORIZATION IS PROHIBITED.
3. PANELS SHOWN WITH A LENGTH LESS THAN 5 FT MAY HAVE TO BE FIELD CUT.
4. SEE JOB DETAILS FOR COVERING AND TRIM FASTENER SPECIFICATION.

THE VP ENGINEER'S SEAL APPLIES ONLY TO THE WORK PRODUCT OF VP AND DESIGN AND PERFORMANCE REQUIREMENTS SPECIFIED BY VP. THE VP ENGINEER'S SEAL DOES NOT APPLY TO THE PERFORMANCE OR DESIGN OF ANY OTHER PRODUCT OR COMPONENT FURNISHED BY VP EXCEPT TO ANY DESIGN OR PERFORMANCE REQUIREMENTS SPECIFIED BY VP.

THIS DRAWING, INCLUDING THE INFORMATION HEREON, REMAINS THE PROPERTY OF VP BUILDINGS. IT IS PROVIDED SOLELY FOR ERECTING THE BUILDING DESCRIBED IN THE APPLICABLE PURCHASE ORDER AND SHALL NOT BE MODIFIED, REPRODUCED OR USED FOR ANY OTHER PURPOSE WITHOUT PRIOR WRITTEN APPROVAL OF VP BUILDINGS.

THE GENERAL CONTRACTOR AND/OR ERECTOR IS SOLELY RESPONSIBLE FOR ACCURATE GOOD QUALITY WORKMANSHIP IN ERECTING THIS BUILDING IN ACCORDANCE WITH THIS DRAWING. DETAILS REFERENCED IN THIS DRAWING, ALL APPLICABLE VP BUILDINGS ERECTION GUIDES, AND INDUSTRY STANDARDS PERTAINING TO PROPER ERECTION, INCLUDING THE CORRECT USE OF TEMPORARY BRACING.

VP Buildings  
3200 Players Club Circle Memphis TN 38125

| REV | DATE | BY | DESCRIPTION |
|-----|------|----|-------------|
|     |      |    |             |
|     |      |    |             |
|     |      |    |             |

NTS

11/1/2012

12:13:31

ROOF COVERING PLAN

BUILDER Lemartec Eng. & Const. Corp.  
CUSTOMER Florida Power and Light  
LOCATION Homestead, Florida  
PROJECT FPL-Dry Storage Building  
BUILDERS PO# 2706-12158



VPC VERSION: 2012.3

JOB # 12-23530  
DATE 11/7/2012  
DRAWN/CHECK VPC/JLB  
PAGE

FILENAME: 2706-12158-FPL-Dry Storage Building copy 2 11/1/12

Larry L. Boozer, P.E. No. 44236  
VP Buildings, Inc.  
7031 Albert Pk Rd., Suite 200  
Greensboro, NC 27409

Larry L. Boozer, P.E. No. 44236  
VP Buildings, Inc.  
7031 Albert Pk Rd., Suite 200  
Greensboro, NC 27409

PERMIT SET- For Building Dept. Approval

Covering Schedule

| Id | Qty | Type | Start Length | Gage | OP | Fin. | Color | Increment | Direction     |
|----|-----|------|--------------|------|----|------|-------|-----------|---------------|
| #1 | 9   | PR   | 17'-9"       | 24   | 1  | K    | TD    | -4 1/2"   | Left to Right |
| #2 | 9   | PR   | 17'-9"       | 24   | 1  | K    | TD    | -4 1/2"   | Right to Left |

Oper. Code:1=SQ,SQ

Finish:K=KKL (Kynar)

Color:TD=Standard Color

Fastener Schedule


| Part                    | Description                                          |
|-------------------------|------------------------------------------------------|
| Roof Struct 1 1/4 (T-2) | #12-14 x 1 1/4", 5/16" Hex Hd, SS Cap w/Washer       |
| 0097584-105             | (T-2) #12-14 x 1 1/4", 5/16" Hex Hd, SS Cap w/Washer |
| Roof Stitch 7/8         | SI(T-1) 1/4-14 x 7/8", 5/16" Hex Hd, SS Cap w/Washer |

Trim Schedule


| Id | Parts               |
|----|---------------------|
| T1 | (2) RKF20, RKF16    |
| T2 | (2) BA125, (5) BT10 |
| T3 | DFT05, JT05         |
| T4 | DFT05, HTS03        |
| T5 | TDFH03              |
| T6 | CT16                |

Color

|                  |                                |
|------------------|--------------------------------|
| Cool Dark Bronze | RC30B1, RS10R1                 |
| Cool Dark Bronze | EW52A1, RC00A1, WC01AB, WC04G6 |
| Cool Dark Bronze | WC24A1                         |
| Cool Dark Bronze | WC24A2                         |
| Cool Dark Bronze | WC24A4                         |
| Match Wall Color | WC20A1                         |

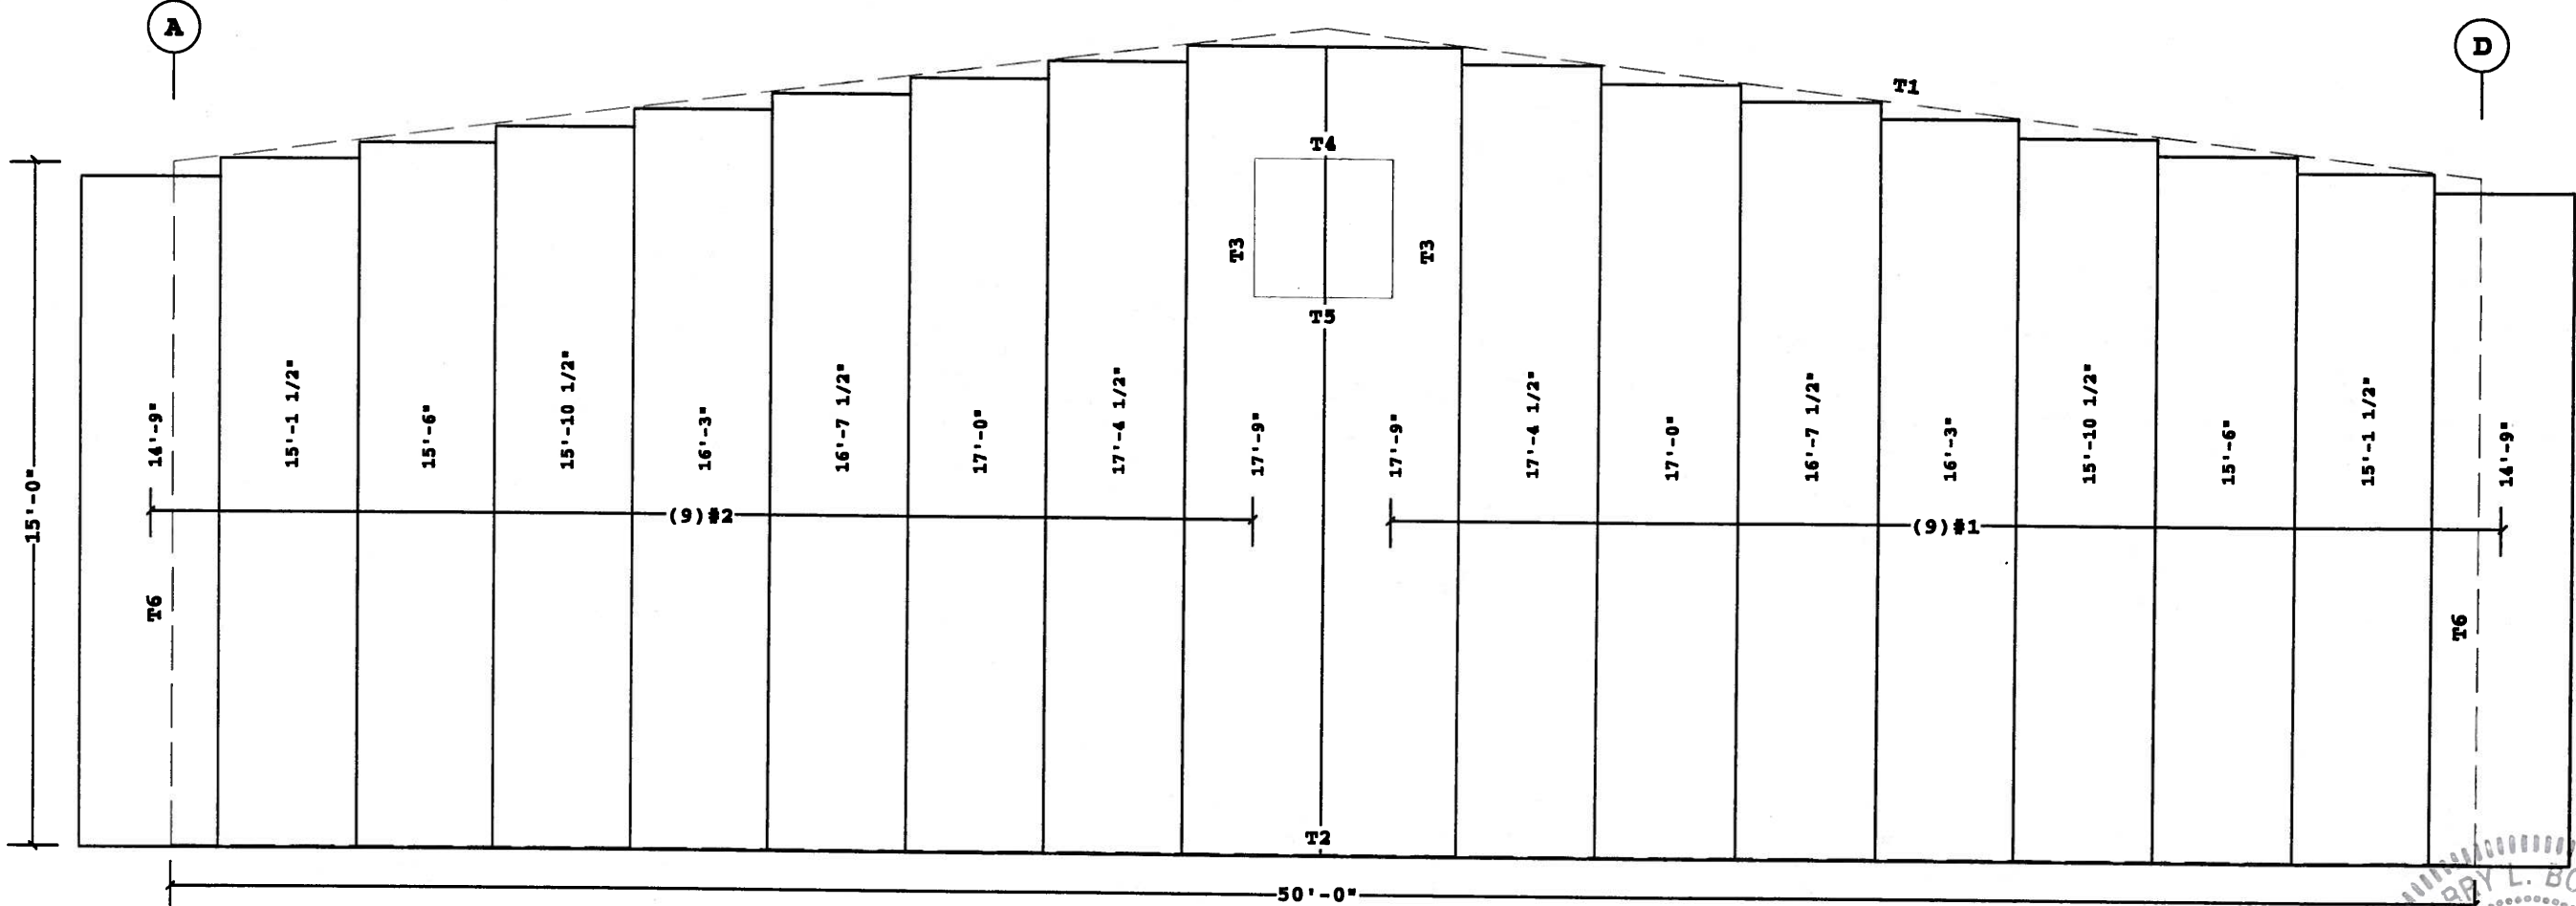

COVERING ELEVATION AT 1

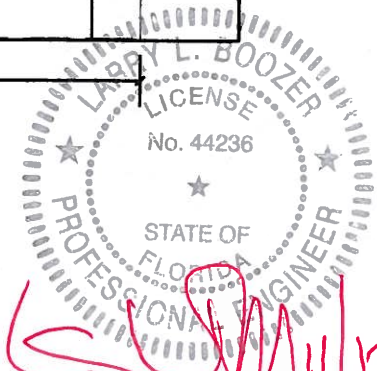

Larry L. Boozer, P.E. No. 44236  
VP Buildings, Inc.  
7031 Albert Pick Rd., Suite 200  
Greensboro, NC 27409

PERMIT SET- For Building Dept. Approval


|   |  |   |   |                                                           |                          |             |             |                         |                              |                                                                                       |        |
|---|--|---|---|-----------------------------------------------------------|--------------------------|-------------|-------------|-------------------------|------------------------------|---------------------------------------------------------------------------------------|--------|
| 1. PRE-DRILLING 1/8 DIAMETER HOLES FOR STRUCTURAL FASTENERS MAY BE REQUIRED FOR HEAVY GAGE NESTED ZEE'S AND/OR FASTENERS TO STRUCTURAL BEAMS<br>2. STEEL PANELS ARE AN INTEGRAL PART OF THE STRUCTURAL SYSTEM. REMOVAL OR ALTERATION WITHOUT PRIOR AUTHORIZATION IS PROHIBITED.<br>3. PANELS SHOWN WITH A LENGTH LESS THAN 5 FT MAY HAVE TO BE FIELD CUT.<br>4. SEE JOB DETAILS FOR COVERING AND TRIM FASTENER SPECIFICATION. |  | THE VP ENGINEER'S SEAL APPLIES ONLY TO THE WORK PRODUCT OF VP AND DESIGN AND PERFORMANCE REQUIREMENTS SPECIFIED BY VP. THE VP ENGINEER'S SEAL DOES NOT APPLY TO THE PERFORMANCE OR DESIGN OF ANY OTHER PRODUCT OR COMPONENT FURNISHED BY VP EXCEPT TO ANY DESIGN OR PERFORMANCE REQUIREMENTS SPECIFIED BY VP. | THIS DRAWING, INCLUDING THE INFORMATION HEREON, REMAINS THE PROPERTY OF VP BUILDINGS. IT IS PROVIDED SOLELY FOR ERECTING THE BUILDING DESCRIBED IN THE APPLICABLE PURCHASE ORDER AND SHALL NOT BE MODIFIED, REPRODUCED OR USED FOR ANY OTHER PURPOSE WITHOUT PRIOR WRITTEN APPROVAL OF VP BUILDINGS.<br><br>THE GENERAL CONTRACTOR AND/OR ERECTOR IS SOLELY RESPONSIBLE FOR ACCURATE GOOD QUALITY WORKMANSHIP IN ERECTING THIS BUILDING IN ACCORDANCE WITH THIS DRAWING, DETAILS REFERENCED IN THIS DRAWING, ALL APPLICABLE VP BUILDINGS ERECTION GUIDES, AND INDUSTRY STANDARDS PERTAINING TO PROPER ERECTION, INCLUDING THE CORRECT USE OF TEMPORARY BRACING. | VP Buildings<br>3200 Players Club Circle Memphis TN 38125 |                          |             |             | COVERING ELEVATION AT 1 |                              |                                                                                       |        |
|   |  |   |   | REV                                                       | DATE                     | BY          | DESCRIPTION | BUILDER                 | Lemartec Eng. & Const. Corp. |  | JOB #  |
|   |  |   |   | CUSTOMER                                                  | Florida Power and Light  | DATE        | 11/7/2012   |                         |                              |                                                                                       |        |
|   |  |   |   | LOCATION                                                  | Homestead, Florida       | DRAWN/CHECK | VPC / JLB   |                         |                              |                                                                                       |        |
|   |  |   |   | PROJECT                                                   | FPL-Dry Storage Building | PAGE        |             |                         |                              |                                                                                       |        |
|   |  |   |   | NTS                                                       |                          |             |             | BUILDER'S PO#           | 2706-12158                   | VPC VERSION:                                                                          | 2012.3 |



Oper. Code:1=SQ,SQ  
Finish:K=KXL (Kynar)  
Color:TD=Standard Color

| Part            | Description                                              |
|-----------------|----------------------------------------------------------|
| Roof Struct 1   | 1/4 (T-2) #12-14 x 1 1/4", 5/16" Hex Hd, SS Cap w/Washer |
| Roof Stitch 7/8 | S(T-1) 1/4-14 x 7/8", 5/16" Hex Hd, SS Cap w/Washer      |

| <b>Id</b>  | <b>Parts</b>                             | <b>Color</b>            | <b>Details</b>                                   |
|------------|------------------------------------------|-------------------------|--------------------------------------------------|
| <b>T1</b>  | <b>(3)EG202,EG122,(7)PCA10A,(25)STR2</b> | <b>Cool Dark Bronze</b> | <b>RC03B1,RC04B1,RC32B1,RC39A2,WC04G6,WC11F1</b> |
| <b>T2</b>  | <b>CT16</b>                              | <b>Match Wall Color</b> | <b>WC20A1</b>                                    |
| <b>T3</b>  | <b>DFT10,JT07</b>                        | <b>Cool Dark Bronze</b> | <b>WC24A1</b>                                    |
| <b>T4</b>  | <b>DFT05,HTS05</b>                       | <b>Cool Dark Bronze</b> | <b>WC24A2</b>                                    |
| <b>T5</b>  | <b>(1.7)BA125,(5)BT10</b>                | <b>Cool Dark Bronze</b> | <b>EW52A1,RC00A1,WC01AB,WC04G6</b>               |
| <b>T6</b>  | <b>DFT12,JT12</b>                        | <b>Cool Dark Bronze</b> | <b>WC24A1</b>                                    |
| <b>T7</b>  | <b>DFT10,HTS10</b>                       | <b>Cool Dark Bronze</b> | <b>WC24A2</b>                                    |
| <b>T8</b>  | <b>DFT05,JT05</b>                        | <b>Cool Dark Bronze</b> | <b>WC24A1</b>                                    |
| <b>T9</b>  | <b>DFT05,HTS03</b>                       | <b>Cool Dark Bronze</b> | <b>WC24A2</b>                                    |
| <b>T10</b> | <b>TDFH03</b>                            | <b>Cool Dark Bronze</b> | <b>WC24A4</b>                                    |
| <b>T11</b> | <b>5CE75,(2)CP510,DN1,(3)DST1</b>        | <b>Match Wall Color</b> | <b>RC38F1</b>                                    |

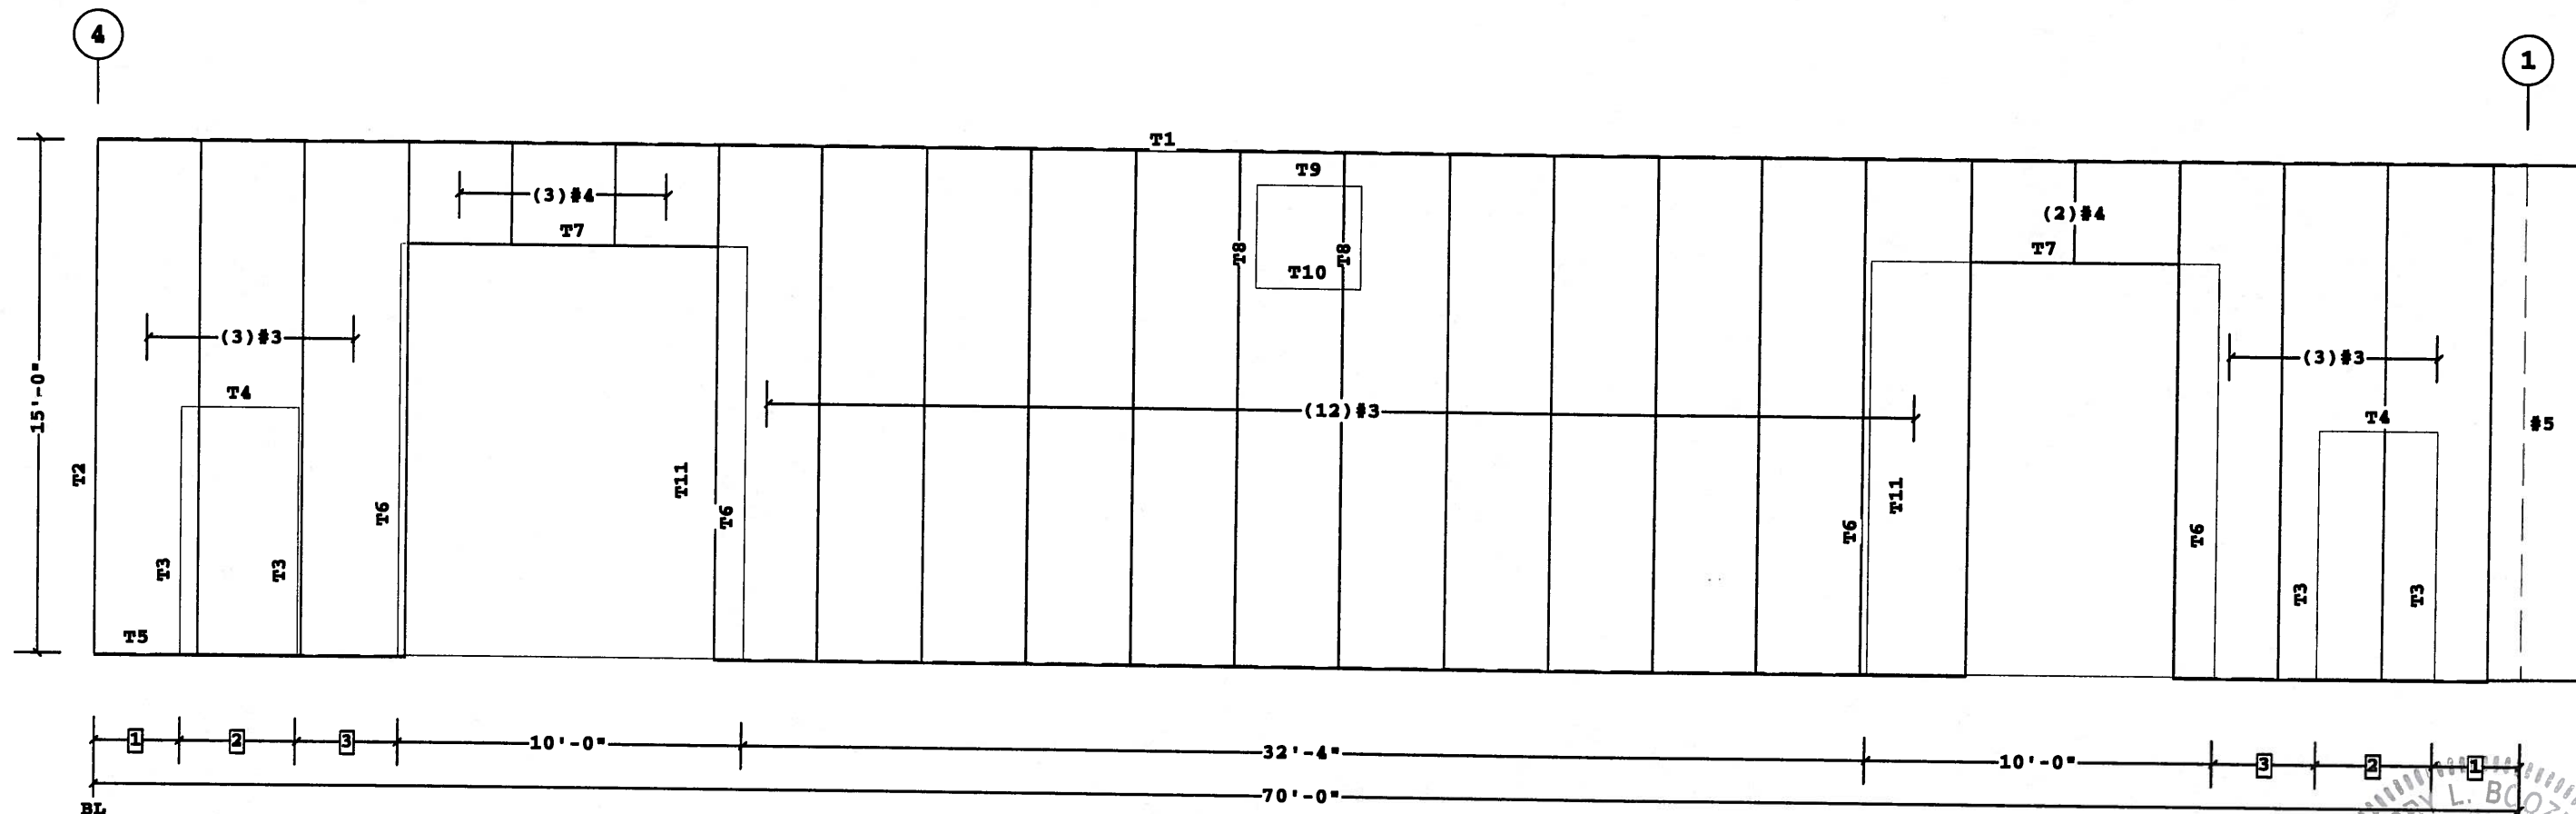

COVERING ELEVATION AT A

3 2'-11 1/2"  
2 3'-4 1/2"  
1 2'-6"  
Dimension Key

**Shape Name = Dry Stge Building, Wall = 2**

1. PRE-DRILLING 1/8 DIAMETER HOLES FOR STRUCTURAL FASTENERS MAY BE REQUIRED FOR HEAVY GAGE NESTED ZEE's AND/OR FASTENERS TO STRUCTURAL BEAMS
2. STEEL PANELS ARE AN INTEGRAL PART OF THE STRUCTURAL SYSTEM. REMOVAL OR ALTERATION WITHOUT PRIOR AUTHORIZATION IS PROHIBITED.
3. PANELS SHOWN WITH A LENGTH LESS THAN 5 FT MAY HAVE TO BE FIELD CUT.
4. SEE JOB DETAILS FOR COVERING AND TRIM FASTENER SPECIFICATION.

THE VP ENGINEER'S SEAL APPLIES ONLY TO THE WORK PRODUCT OF VP AND DESIGN AND PERFORMANCE REQUIREMENTS SPECIFIED BY VP. THE VP ENGINEER'S SEAL DOES NOT APPLY TO THE PERFORMANCE OR DESIGN OF ANY OTHER PRODUCT OR COMPONENT FURNISHED BY VP EXCEPT TO ANY DESIGN OR PERFORMANCE REQUIREMENTS SPECIFIED BY VP.

THIS DRAWING, INCLUDING THE INFORMATION HEREON, REMAINS THE PROPERTY OF VP BUILDINGS. IT IS PROVIDED SOLELY FOR ERECTING THE BUILDING DESCRIBED IN THE APPLICABLE PURCHASE ORDER AND SHALL NOT BE MODIFIED, REPRODUCED OR USED FOR ANY OTHER PURPOSE WITHOUT PRIOR WRITTEN APPROVAL OF VP BUILDINGS.

THE GENERAL CONTRACTOR AND/OR ERECTOR IS SOLELY RESPONSIBLE FOR ACCURATE GOOD QUALITY WORKMANSHIP IN ERECTING THIS BUILDING IN ACCORDANCE WITH THIS DRAWING, DETAILS REFERENCED IN THIS DRAWING, ALL APPLICABLE VP BUILDINGS ERECTION GUIDES, AND INDUSTRY STANDARDS PERTAINING TO PROPER ERECTION, INCLUDING THE CORRECT USE OF TEMPORARY BRACING.

VP Buildings  
3200 Players Club Circle Memphis TN 38125

| REV | DATE | BY | DESCRIPTION |
|-----|------|----|-------------|
|     |      |    |             |
|     |      |    |             |
|     |      |    |             |
| NTS |      |    |             |

COVERING ELEVATION AT A

|               |                              |
|---------------|------------------------------|
| BUILDER       | Lemartec Eng. & Const. Corp. |
| CUSTOMER      | Florida Power and Light      |
| LOCATION      | Homestead, Florida           |
| PROJECT       | FPL-Dry Storage Building     |
| BUILDER'S PO# | 2706-12158                   |



VP BUILDING  
VARCO PRUDEN

VPC VERSION: 2012

|             |           |
|-------------|-----------|
| JOB #       | 12-23530  |
| DATE        | 11/7/201  |
| DRAWN/CHECK | VPC / JLE |
| PAGE        |           |

**PERMIT SET- For Building Dept. Approval**

2706-12158-FPL-Dry Storage Building copy 2 from FPL

Covering Schedule

| Id | Qty | Type | Start Length | Gage | OP | Fin. | Color | Increment | Direction     |
|----|-----|------|--------------|------|----|------|-------|-----------|---------------|
| #6 | 9   | PR   | 17'-9"       | 24   | 1  | K    | TD    | -4 1/2"   | Left to Right |
| #7 | 9   | PR   | 17'-9"       | 24   | 1  | K    | TD    | -4 1/2"   | Right to Left |

Oper. Code:1=SQ,SQ

Finish:K=KXL (Kynar)

Color:TD=Standard Color

Fastener Schedule


| Part                    | Description                                          |
|-------------------------|------------------------------------------------------|
| Roof Struct 1 1/4 (T-2) | #12-14 x 1 1/4", 5/16" Hex Hd, SS Cap w/Washer       |
| 0097584-105             | (T-2) #12-14 x 1 1/4", 5/16" Hex Hd, SS Cap w/Washer |
| Roof Stitch 7/8 (T-1)   | 1/4-14 x 7/8", 5/16" Hex Hd, SS Cap w/Washer         |

Trim Schedule

| Id | Parts               |
|----|---------------------|
| T1 | (2) RKF20, RKF16    |
| T2 | (2) BA125, (5) BT10 |
| T3 | DFT05, JT05         |
| T4 | DFT05, HTS03        |
| T5 | TDFH03              |
| T6 | CT16                |

Color

|                  |                                |
|------------------|--------------------------------|
| Cool Dark Bronze | RC30B1, RS10R1                 |
| Cool Dark Bronze | EN52A1, RC00A1, WC01AB, WC04G6 |
| Cool Dark Bronze | WC24A1                         |
| Cool Dark Bronze | WC24A2                         |
| Cool Dark Bronze | WC24A4                         |
| Match Wall Color | WC20A1                         |

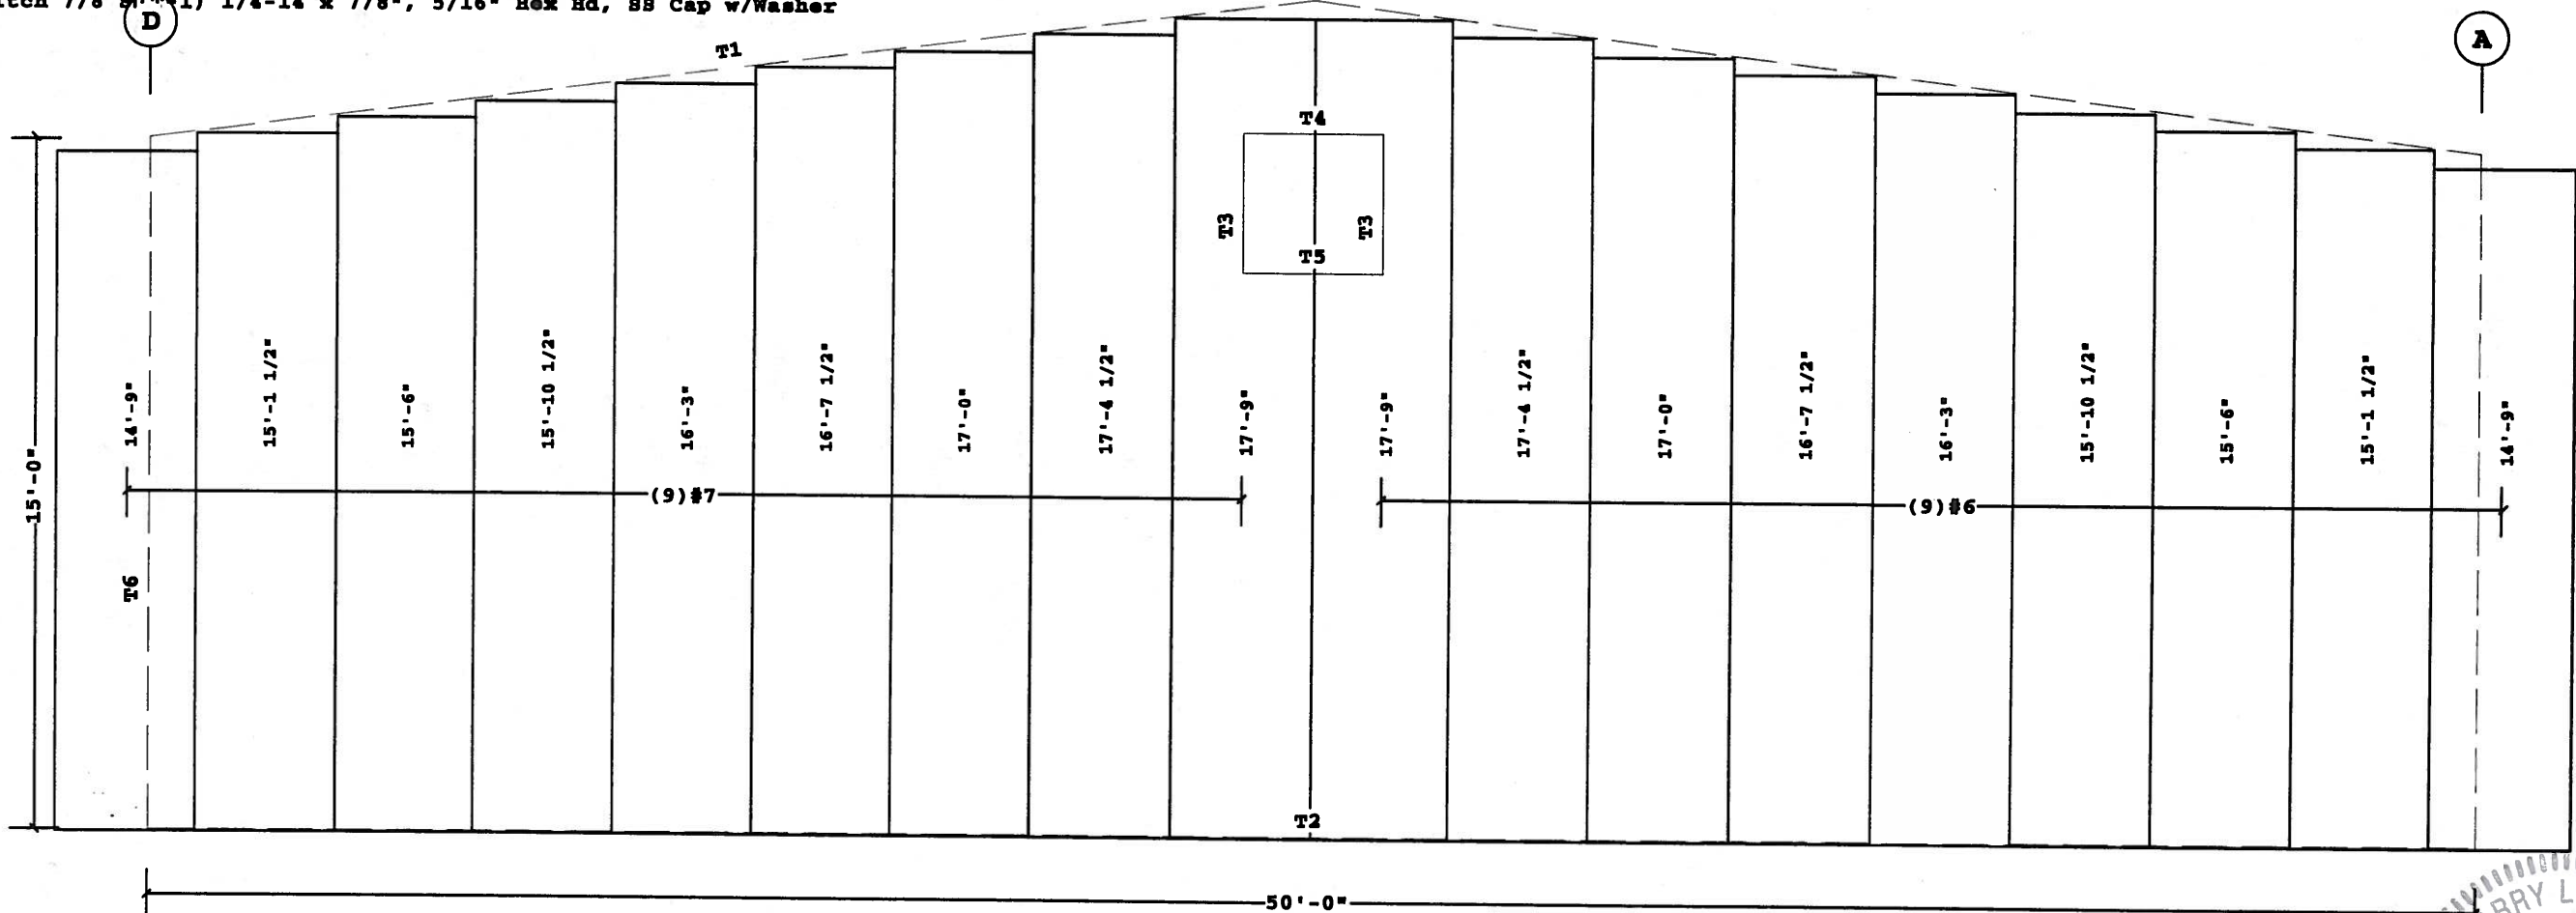

COVERING ELEVATION AT 4

LARRY L. BOOZER  
LICENSE  
No. 44236  
STATE OF  
FLORIDA  
PROFESSIONAL ENGINEER  
Larry L. Boozer, P.E. No. 44236  
VP Buildings, Inc.  
7031 Albert Pick Rd. Suite 200  
Greensboro, NC 27409

Shape Name = Dry Storage Building, Wall = 3

- PRE-DRILLING 1/8 DIAMETER HOLES FOR STRUCTURAL FASTENERS MAY BE REQUIRED FOR HEAVY GAGE NESTED ZEE'S AND/OR FASTENERS TO STRUCTURAL BEAMS
- STEEL PANELS ARE AN INTEGRAL PART OF THE STRUCTURAL SYSTEM. REMOVAL OR ALTERATION WITHOUT PRIOR AUTHORIZATION IS PROHIBITED.
- PANELS SHOWN WITH A LENGTH LESS THAN 5 FT MAY HAVE TO BE FIELD CUT.
- SEE JOB DETAILS FOR COVERING AND TRIM FASTENER SPECIFICATION.

THE VP ENGINEER'S SEAL APPLIES ONLY TO THE WORK PRODUCT OF VP AND DESIGN AND PERFORMANCE REQUIREMENTS SPECIFIED BY VP. THE VP ENGINEER'S SEAL DOES NOT APPLY TO THE PERFORMANCE OR DESIGN OF ANY OTHER PRODUCT OR COMPONENT FURNISHED BY VP EXCEPT TO ANY DESIGN OR PERFORMANCE REQUIREMENTS SPECIFIED BY VP.

THIS DRAWING, INCLUDING THE INFORMATION HEREON, REMAINS THE PROPERTY OF VP BUILDINGS. IT IS PROVIDED SOLELY FOR ERECTING THE BUILDING DESCRIBED IN THE APPLICABLE PURCHASE ORDER AND SHALL NOT BE MODIFIED, REPRODUCED OR USED FOR ANY OTHER PURPOSE WITHOUT PRIOR WRITTEN APPROVAL OF VP BUILDINGS.

THE GENERAL CONTRACTOR AND/OR ERECTOR IS SOLELY RESPONSIBLE FOR ACCURATE GOOD QUALITY WORKMANSHIP IN ERECTING THIS BUILDING IN ACCORDANCE WITH THIS DRAWING, DETAILS REFERENCED IN THIS DRAWING, ALL APPLICABLE VP BUILDINGS ERECTION GUIDES, AND INDUSTRY STANDARDS PERTAINING TO PROPER ERECTION, INCLUDING THE CORRECT USE OF TEMPORARY BRACING.

VP Buildings  
3200 Players Club Circle Memphis TN 38125

| REV | DATE | BY | DESCRIPTION |
|-----|------|----|-------------|
|     |      |    |             |
|     |      |    |             |
|     |      |    |             |
|     |      |    |             |
| NTS |      |    |             |

COVERING ELEVATION AT 4

|               |                              |
|---------------|------------------------------|
| BUILDER       | Lemartec Eng. & Const. Corp. |
| CUSTOMER      | Florida Power and Light      |
| LOCATION      | Homestead, Florida           |
| PROJECT       | FPL-Dry Storage Building     |
| BUILDER'S PO# | 2706-12158                   |



VPC VERSION: 2012.3

|             |           |
|-------------|-----------|
| JOB #       | 12-23530  |
| DATE        | 11/7/2012 |
| DRAWN/CHECK | VPC/JLB   |
| PAGE        |           |

PERMIT SET- For Building Dept. Approval

11/1/2012

12:13:35


FILENAME: 2706-12158-FPL-Dry Storage Building copy 2 from 1.vw




Covering Schedule  
Id Qty Type Start Length Gage OP Fin. Color Direction  
#11 24 PR 14'-11 7/8" 24 1 K TD Left to Right  
Oper. Code:1=SQ,SQ  
Finish:K=KXL (Kynar)  
Color:TD=Standard Color

Fastener Schedule  
Part Description  
Roof Struct 1 1/4 (T-2) #12-14 x 1 1/4", 5/16" Hex Hd, SS Cap w/Washer  
Roof Stitch 7/8 S(T-1) 1/4-14 x 7/8", 5/16" Hex Hd, SS Cap w/Washer

Trim Schedule  
Id Parts Color Details  
T1 (3)EG202,EG122,(7)PCA10A,(25)STR2 Cool Dark Bronze RC03B1,RC04B1,RC32B1,RC39A2,WC04G6,WC11F1  
T2 (2.8)BA125,(7)BT10 Cool Dark Bronze EN52A1,RC00A1,WC01AB,WC04G1  
T3 DFT05,JT05 Cool Dark Bronze WC24A1  
T4 DFT05,HT803 Cool Dark Bronze WC24A2  
T5 TDFH03 Cool Dark Bronze WC24A4  
T6 5CE75,(2)CP510,DM1,(3)DST1 Match Wall Color RC38P1

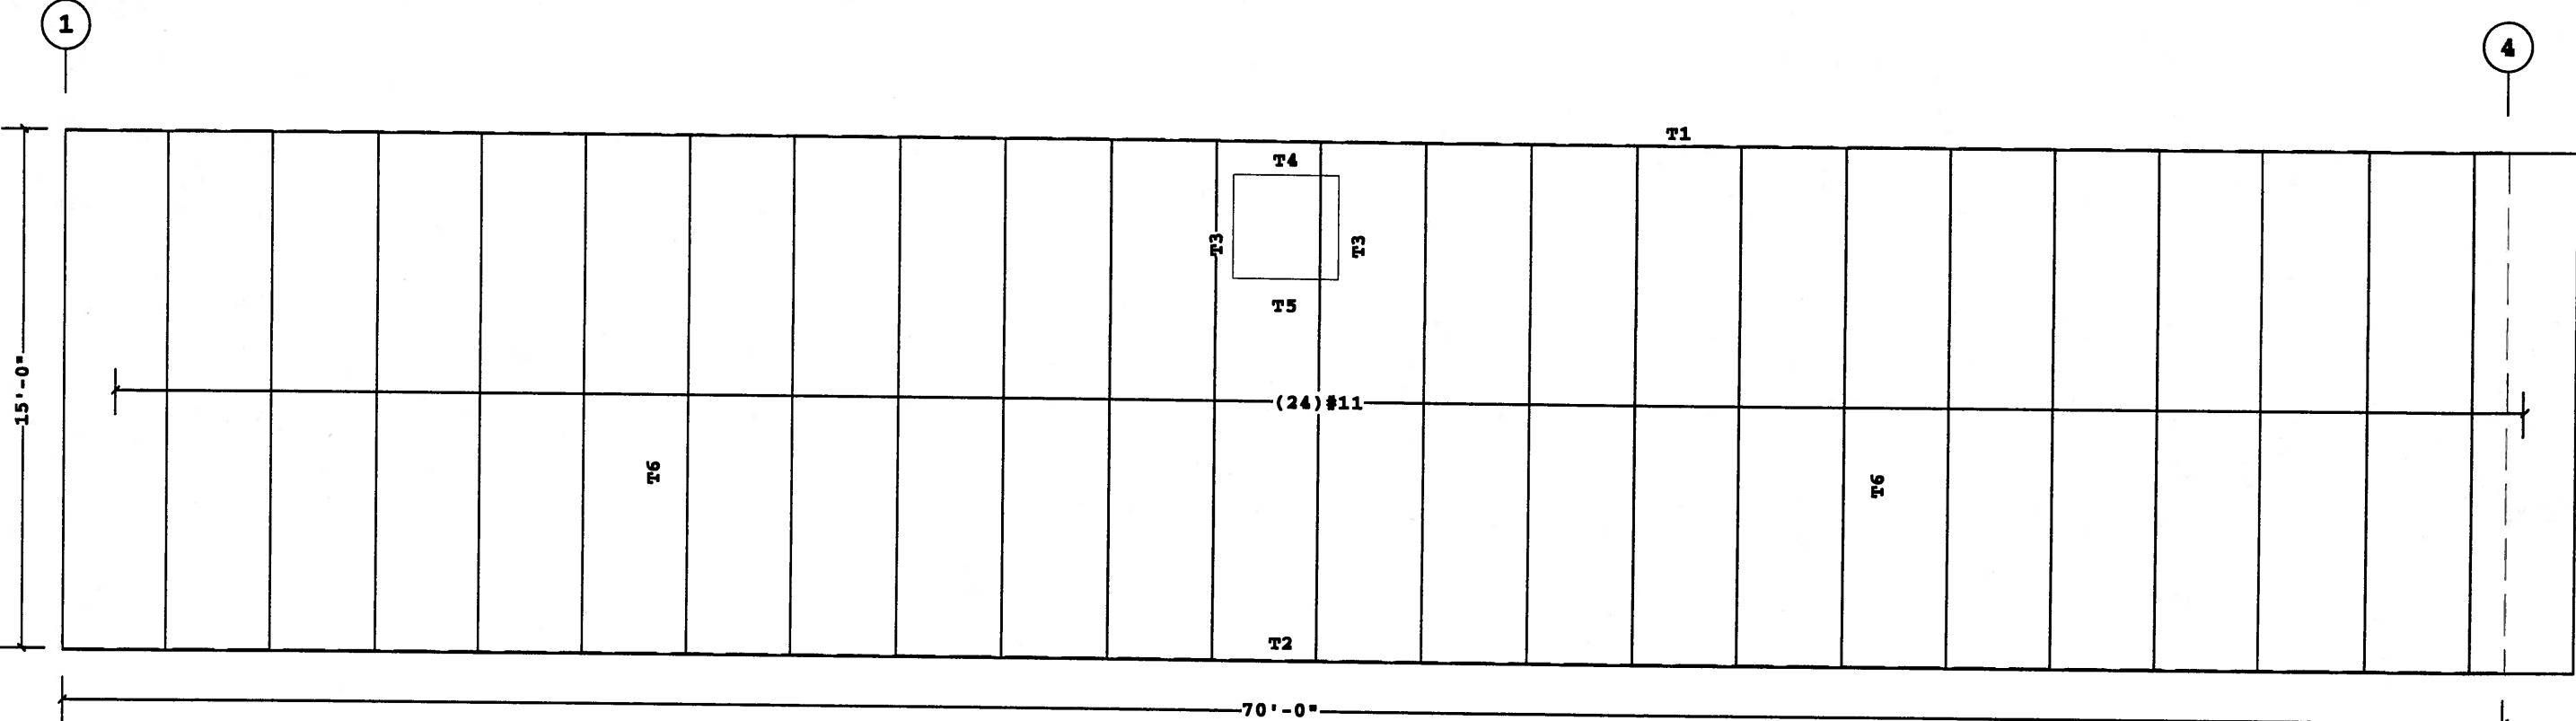

COVERING ELEVATION AT D

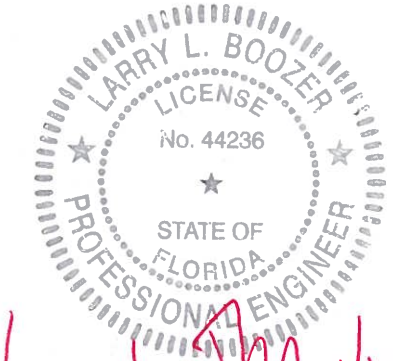

Larry L. Boozer, P.E. No. 44236  
VP Buildings, Inc.  
7031 Albert Pick Rd., Suite 200  
Greensboro, NC 27409

PERMIT SET- For Building Dept. Approval

|   |  |   |   |                                                                   |                                                           |                         |  |
|---|--|---|---|-------------------------------------------------------------------|-----------------------------------------------------------|-------------------------|--|
| 1. PRE-DRILLING 1/8 DIAMETER HOLES FOR STRUCTURAL FASTENERS MAY BE REQUIRED FOR HEAVY GAGE NESTED ZEE'S AND/OR FASTENERS TO STRUCTURAL BEAMS<br>2. STEEL PANELS ARE AN INTEGRAL PART OF THE STRUCTURAL SYSTEM. REMOVAL OR ALTERATION WITHOUT PRIOR AUTHORIZATION IS PROHIBITED.<br>3. PANELS SHOWN WITH A LENGTH LESS THAN 5 FT MAY HAVE TO BE FIELD CUT.<br>4. SEE JOB DETAILS FOR COVERING AND TRIM FASTENER SPECIFICATION. |  | THE VP ENGINEER'S SEAL APPLIES ONLY TO THE WORK PRODUCT OF VP AND DESIGN AND PERFORMANCE REQUIREMENTS SPECIFIED BY VP. THE VP ENGINEER'S SEAL DOES NOT APPLY TO THE PERFORMANCE OR DESIGN OF ANY OTHER PRODUCT OR COMPONENT FURNISHED BY VP EXCEPT TO ANY DESIGN OR PERFORMANCE REQUIREMENTS SPECIFIED BY VP. | THIS DRAWING, INCLUDING THE INFORMATION HEREON, REMAINS THE PROPERTY OF VP BUILDINGS. IT IS PROVIDED SOLELY FOR ERECTING THE BUILDING DESCRIBED IN THE APPLICABLE PURCHASE ORDER AND SHALL NOT BE MODIFIED, REPRODUCED OR USED FOR ANY OTHER PURPOSE WITHOUT PRIOR WRITTEN APPROVAL OF VP BUILDINGS.<br><br>THE GENERAL CONTRACTOR AND/OR ERECTOR IS SOLELY RESPONSIBLE FOR ACCURATE GOOD QUALITY WORKMANSHIP IN ERECTING THIS BUILDING IN ACCORDANCE WITH THIS DRAWING, DETAILS REFERENCED IN THIS DRAWING, ALL APPLICABLE VP BUILDINGS ERECTION GUIDES, AND INDUSTRY STANDARDS PERTAINING TO PROPER ERECTION, INCLUDING THE CORRECT USE OF TEMPORARY BRACING. | Shape Name = Dry Storage Building, Wall = 4                       | VP Buildings<br>3200 Players Club Circle Memphis TN 38125 | COVERING ELEVATION AT D |  |
| REV DATE BY DESCRIPTION   |  | BUILDER Lemartec Eng. & Const. Corp.<br>CUSTOMER Florida Power and Light<br>LOCATION Homestead, Florida<br>PROJECT FPL-Dry Storage Building<br>BUILDER'S PO# 2706-12158   |   | JOB # 12-23530<br>DATE 11/7/2012<br>DRAWN/CHECKED VPC/JLB<br>PAGE |                                                           |                         |  |
| NTS   |  | VP VERSION: 2012.3   |   | FILENAME: 2706-12158-FPL-Dry Storage Building copy 2 from 1.vw    |                                                           |                         |  |

F = FEET  
I = INCHES  
E = EIGHTHS  
G = GAGE  
O = OPERATION  
C = FIN/COLOR

PANEL COVERING  
W 1 3 1 1 7 2 6 1 K T D  
\* F F I I E G G O C C C  
LENGTH CODE

INSULATION  
I B 1 3 0 1 0 3 6 0 3 0 W V  
\* F F F I I I I I I E C C  
LENGTH WIDTH THK CODE


SECONDARY (STANDARD)  
O B Z 1 9 1 1 1 4 1 7  
\* F F I I E G G \* \* \* \*  
DEPTH LENGTH GAGE ADJUST CODES  
SHAPE

SECONDARY (SPECIAL)  
O 0 1 0 8 2 1 9 1 1 4 1 7  
\* F F I I E G G \* \* \* \*  
COUNTER DEPTH LENGTH GAGE ADJUST CODES  
SHAPE



ROD BRACING  
O 3 R 5 2 5 1 0  
I E \* F F I I  
DIA LENGTH

RS = THREADS BOTH ENDS  
RT = THREADS ONE END - CLEVIS ONE END  
RU = CLEVIS BOTH ENDS  
RP = THREAD BOTH ENDS - NO HILLSIDES

CGX\*\*\* = COLUMN (GAGE)  
WCX\*\*\* = COLUMN (HOTROLL)  
RBX\*\*\* = RAFTER (PLATE)  
BGX\*\*\* = RAFTER (GAGE)  
WRX\*\*\* = RAFTER (HOTROLL)  
TRX\*\*\* = TRUSS RAFTER  
ICX\*\*\* = INTERIOR COLUMN  
PCX\*\*\* = PIPE COLUMN  
TCX\*\*\* = TUBE COLUMN  
EPX\*\*\* = ENOPOST (PLATE)  
EGX\*\*\* = ENOPOST (GAGE)  
CBX\*\*\* = CANOPY (PLATE)  
CBX\*\*\* = PIGGYBACK CANOPY  
DCC\*\*\* = 8 1/2" GAGE POST  
DCE\*\*\* = 10" GAGE POST

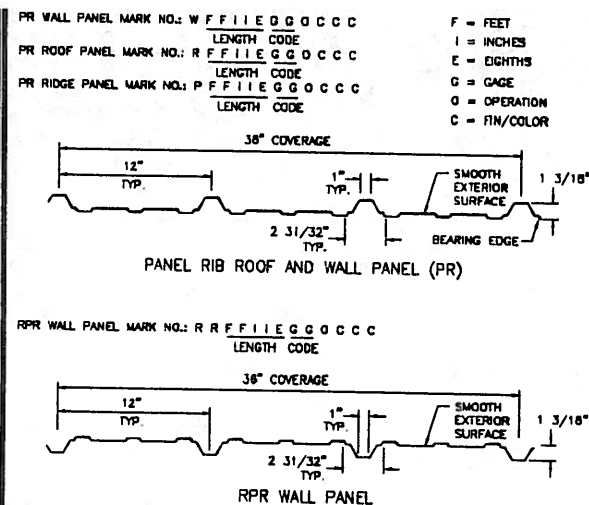

1. STANDARD ERECTION DETAILS (SED) SUPERSEDE SIMILAR DETAILS FOUND IN THE ERECTION GUIDES. REFER TO THE ERECTION GUIDES FOR OTHER DETAILS, INSTALLATION PROCEDURES AND ACCESSORIES NOT DESCRIBED IN THE SED'S.
2. ALL PANEL AND TRIM SURFACES MUST BE FREE OF DIRT AND OIL AT MASTIC AND SEALANT LOCATIONS.

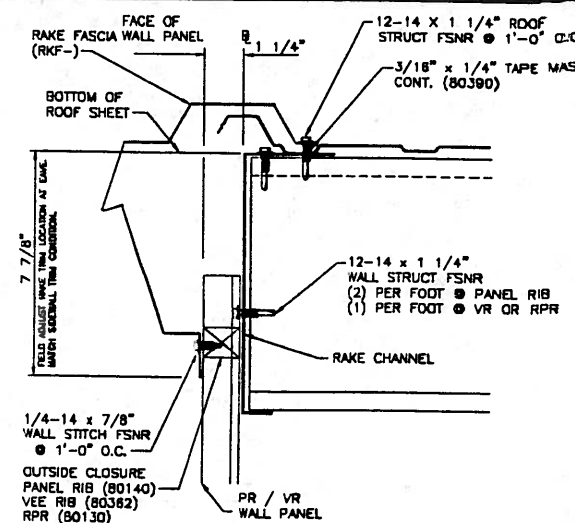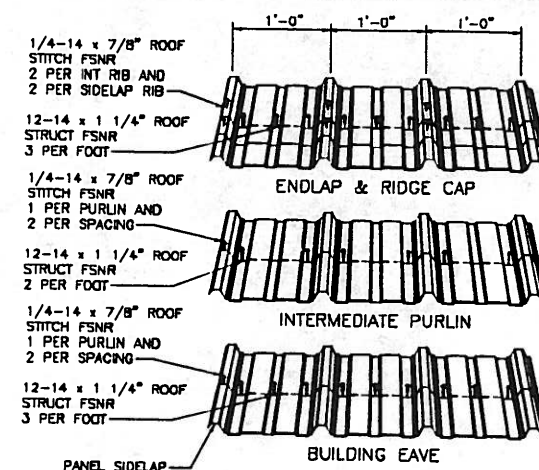






REV. DATE 08/28/15 REV. NO. 01  
EN50B1 MARK NUMBER KEY  
COMMON GENERATED MARK NUMBERS

REV. DATE 07/01/08 REV. NO. 01  
EN52A1 PR ROOF & PR/RPR WALL PANELS

REV. DATE 07/01/08 REV. NO. 01  
RC00A1 NOTES

REV. DATE 07/01/08 REV. NO. 01  
RC04B3 PANEL RIB ROOF FSNR PATTERN  
U.L. 90 RATED

REV. DATE 07/01/08 REV. NO. 01  
RC30B1 PANEL RIB ROOF RAKE TRIM  
ALL PURLINS AT PR, VR OR RPR WALL THRU 2:12

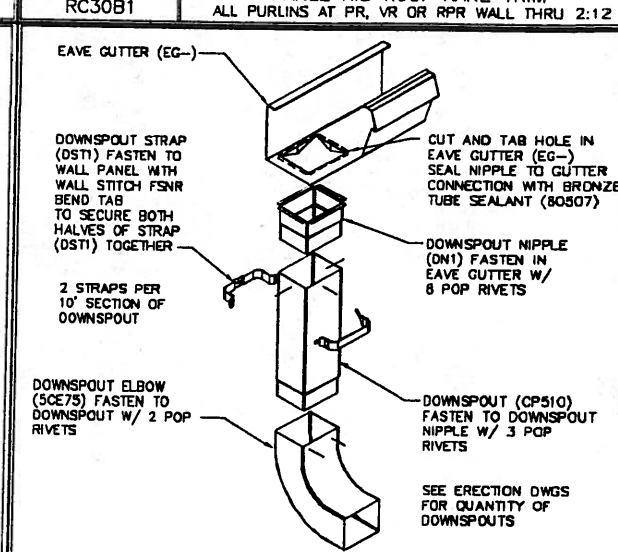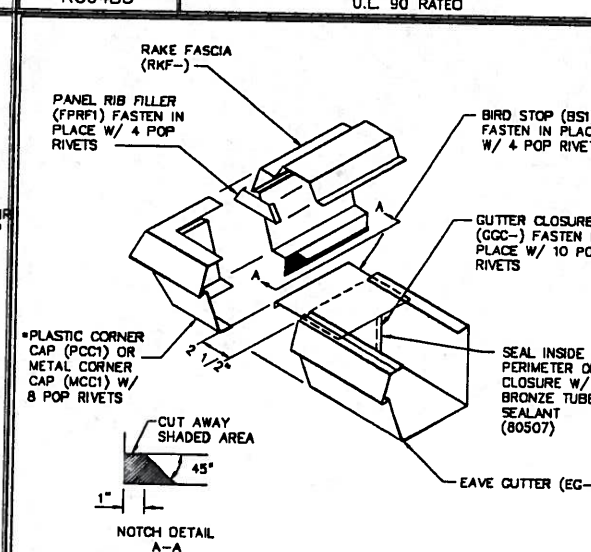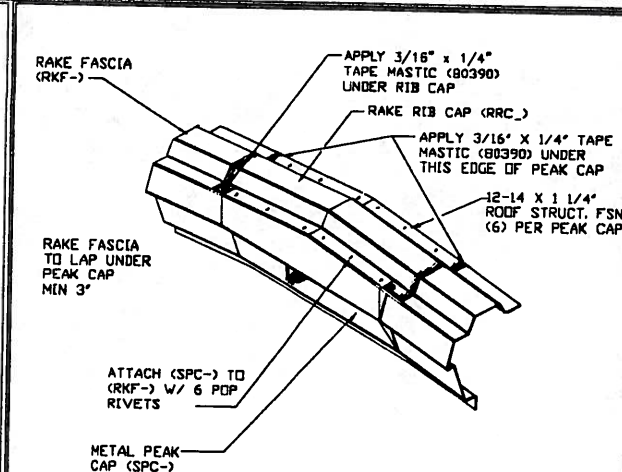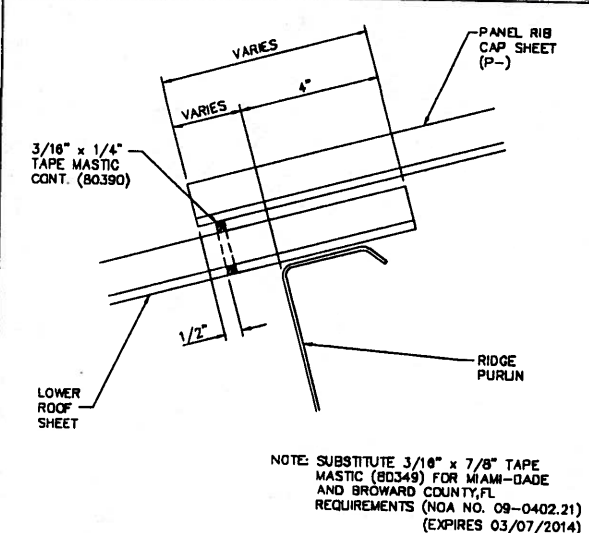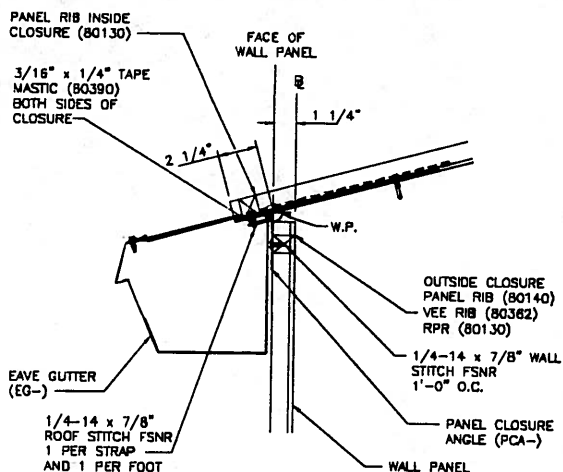


REV. DATE 07/01/08 REV. NO. 01  
RC32B1 PANEL RIB W/ EAVE GUTTER  
PR, VR OR RPR WALL

REV. DATE 08/28/15 REV. NO. 01  
RC34B1 PANEL RIB ROOF  
RIDGE CAP ENLAP

REV. DATE 07/01/08 REV. NO. 01  
RC38C4 RAKE FASCIA  
METAL PEAK CAP ATTACHMENT (P-RIB ROOF)

REV. DATE 01/15/12 REV. NO. 01  
RC38N1 EAVE GUTTER CORNER ASSEMBLY  
ALL SYSTEMS

REV. DATE 08/28/15 REV. NO. 02  
RC38P1 DOWNSPOUT ASSEMBLY  
ALL SYSTEMS

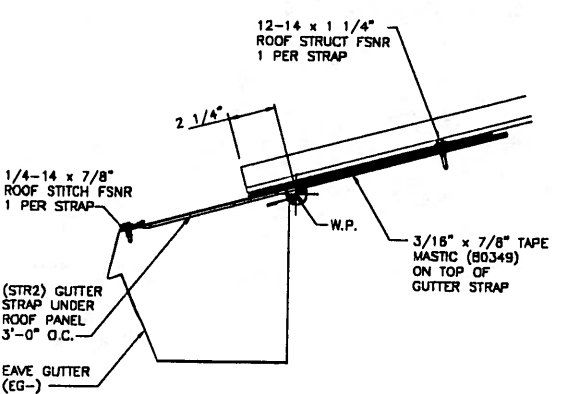

REV. DATE 07/01/08 REV. NO. 01  
RC39A2 PANEL RIB GUTTER  
STRAP ATTACHMENT

THE VP ENGINEER'S SEAL APPLIES ONLY TO THE WORK PRODUCT OF VP AND DESIGN AND PERFORMANCE REQUIREMENTS SPECIFIED BY VP. THE VP ENGINEER'S SEAL DOES NOT APPLY TO THE PERFORMANCE OR DESIGN OF ANY OTHER PRODUCT OR COMPONENT FURNISHED BY VP EXCEPT TO ANY DESIGN OR PERFORMANCE REQUIREMENTS SPECIFIED BY VP.

THIS DRAWING, INCLUDING THE INFORMATION HEREON, REMAINS THE PROPERTY OF VP BUILDINGS. IT IS PROVIDED SOLELY FOR ERECTING THE BUILDING DESCRIBED IN THE APPLICABLE PURCHASE ORDER AND SHALL NOT BE MODIFIED, REPRODUCED OR USED FOR ANY OTHER PURPOSE WITHOUT PRIOR WRITTEN APPROVAL OF VP BUILDINGS.

THE GENERAL CONTRACTOR AND/OR ERECTOR IS SOLELY RESPONSIBLE FOR ACCURATE GOOD QUALITY WORKMANSHIP IN ERECTING THIS BUILDING IN ACCORDANCE WITH THIS DRAWING, DETAILS REFERENCED IN THIS DRAWING, ALL APPLICABLE VP BUILDINGS ERECTION GUIDES, AND INDUSTRY STANDARDS PERTAINING TO PROPER ERECTION, INCLUDING THE CORRECT USE OF TEMPORARY BRACING.

| VP Buildings<br>3200 Players Club Circle Memphis TN 38125 |      |    |             |
|-----------------------------------------------------------|------|----|-------------|
| REV                                                       | DATE | BY | DESCRIPTION |
|                                                           |      |    |             |
|                                                           |      |    |             |
|                                                           |      |    |             |
|                                                           |      |    |             |
| NTS                                                       |      |    |             |

### COVERING & TRIM SED'S



|               |                                                    |             |           |
|---------------|----------------------------------------------------|-------------|-----------|
| BUILDER       | Lemartec Eng. & Const. Corp.                       | JOB #       | 12-23530  |
| CUSTOMER      | Florida Power and Light                            | DATE        | 11/7/2012 |
| LOCATION      | Homestead, Florida                                 | DRAWN/CHECK | VPC / JLB |
| PROJECT       | FPL-Dry Storage Building                           | PAGE        |           |
| BUILDER'S PO# | 2706-12158                                         | VP VERSION  | 2012.3    |
| FILENAME      | 2706-12158-FPL-Dry Storage Building copy 2 from 1w |             |           |

LARRY L. BOOZER  
LICENSE  
No. 44236  
STATE OF  
FLORIDA  
PROFESSIONAL ENGINEER

Larry L. Boozer, P.E. No. 44236  
VP Buildings, Inc.  
7031 Albert Pick Rd., Suite 200  
Greensboro, NC 27409



PERMIT SET- For Building Dept. Approval



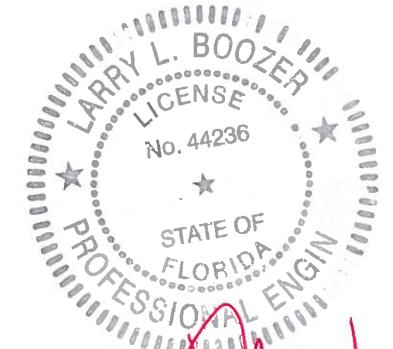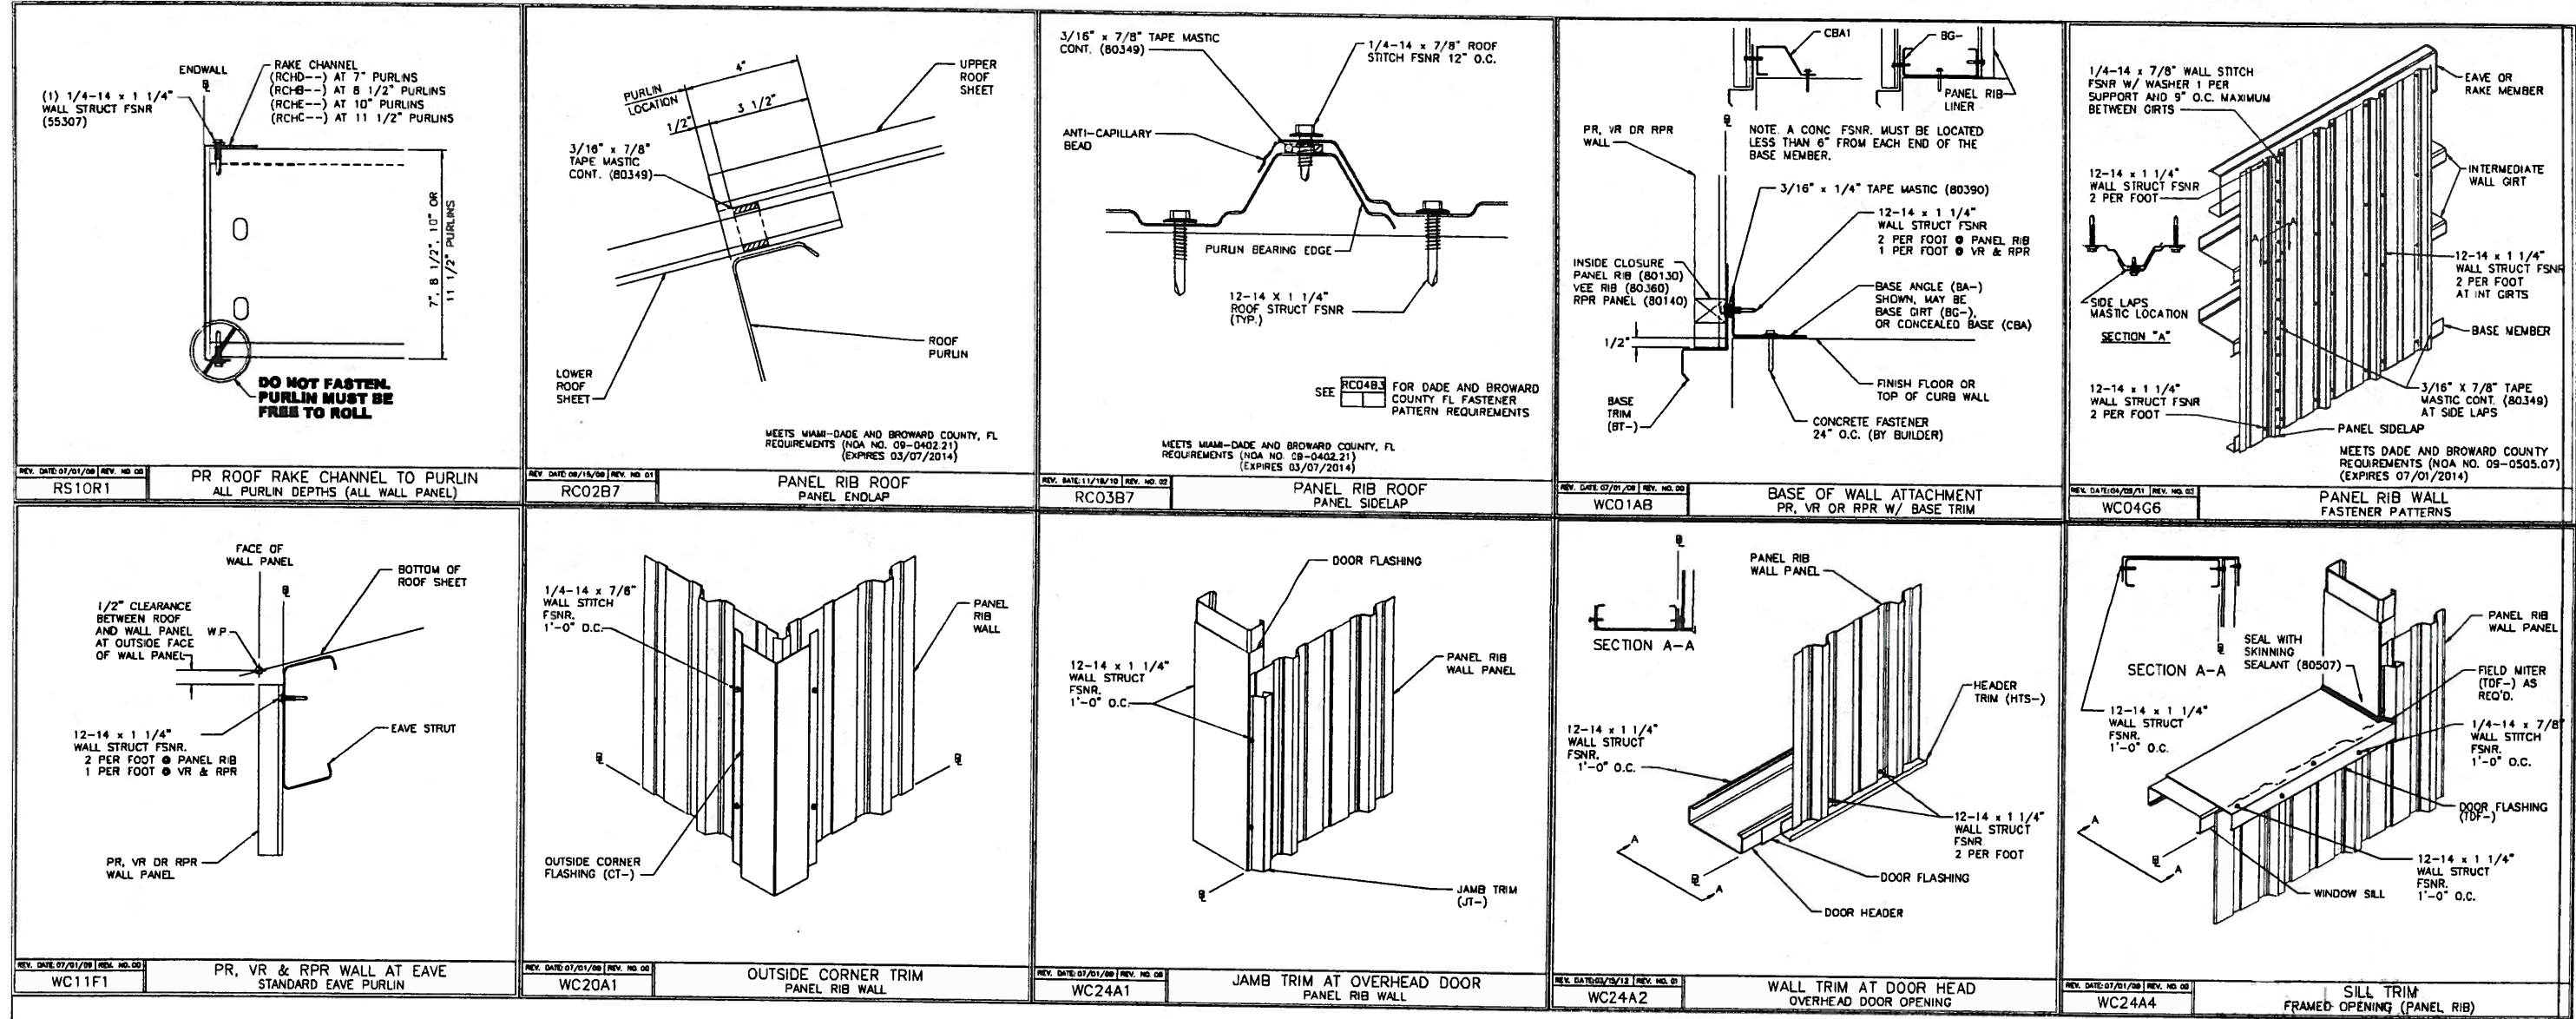

Larry L. Boozer, P.E. No. 44236  
VP Buildings, Inc.  
7031 Albert Pick Rd., Suite 200  
Greensboro, NC 27409  
PERMIT SET For Building Dept. Approval

|  |   
|--|---|---|---|-----------------------------------------------------------|------|----|-------------|-----------------------|------------------------------|----------|-------------------------|----------|--------------------|---------|--------------------------|-----------------|------------|------------|--------|-----------------------------------------------|----------|-------------------------------------------------------|-----------|-------------|-----------|------|----|--|
|  | THE VP ENGINEER'S SEAL APPLIES ONLY TO THE WORK PRODUCT OF VP AND DESIGN AND PERFORMANCE REQUIREMENTS SPECIFIED BY VP. THE VP ENGINEER'S SEAL DOES NOT APPLY TO THE PERFORMANCE OR DESIGN OF ANY OTHER PRODUCT OR COMPONENT FURNISHED BY VP EXCEPT TO ANY DESIGN OR PERFORMANCE REQUIREMENTS SPECIFIED BY VP. | THIS DRAWING, INCLUDING THE INFORMATION HEREON, REMAINS THE PROPERTY OF VP BUILDINGS. IT IS PROVIDED SOLELY FOR ERECTING THE BUILDING DESCRIBED IN THE APPLICABLE PURCHASE ORDER AND SHALL NOT BE MODIFIED, REPRODUCED OR USED FOR ANY OTHER PURPOSE WITHOUT PRIOR WRITTEN APPROVAL OF VP BUILDINGS. | THE GENERAL CONTRACTOR AND/OR ERECTOR IS SOLELY RESPONSIBLE FOR ACCURATE GOOD QUALITY WORKMANSHIP IN ERECTING THIS BUILDING IN ACCORDANCE WITH THIS DRAWING, DETAILS REFERENCED IN THIS DRAWING, ALL APPLICABLE VP BUILDINGS ERECTION GUIDES, AND INDUSTRY STANDARDS PERTAINING TO PROPER ERECTION, INCLUDING THE CORRECT USE OF TEMPORARY BRACING. | VP Buildings<br>3200 Players Club Circle Memphis TN 38125 |      |    |             | COVERING & TRIM SED'S |                              |          
|  |   |   |   | REV                                                       | DATE | BY | DESCRIPTION | BUILDER               | Lemartec Eng. & Const. Corp. | CUSTOMER | Florida Power and Light | LOCATION | Homestead, Florida | PROJECT | FPL-Dry Storage Building | BUILDER'S P.O.# | 2706-12158 | VP VERSION | 2012.3 | JOB #                                         | 12-23530 | DATE                                                  | 11/2/2012 | DRAWN/CHECK | VPC / TLW | PAGE | 23 |  |
|  |   
|  |   |   |   | NTS                                                       |      |    |             |                       |                              |          |                         |          |                    |         |                          | 11/1/2012       |            | 12:13:42   |        | FILENAME: 2706-12158-FPL-Dry Storage Building |          | a Division of BlueScope Buildings North America, Inc. |           |             |           |      |    |  |
|  |   

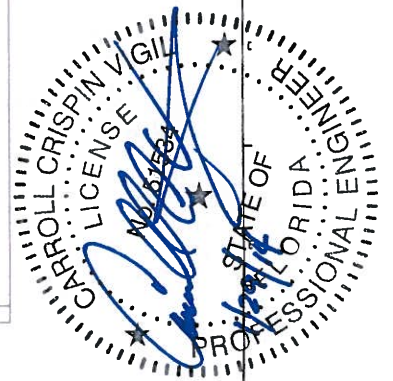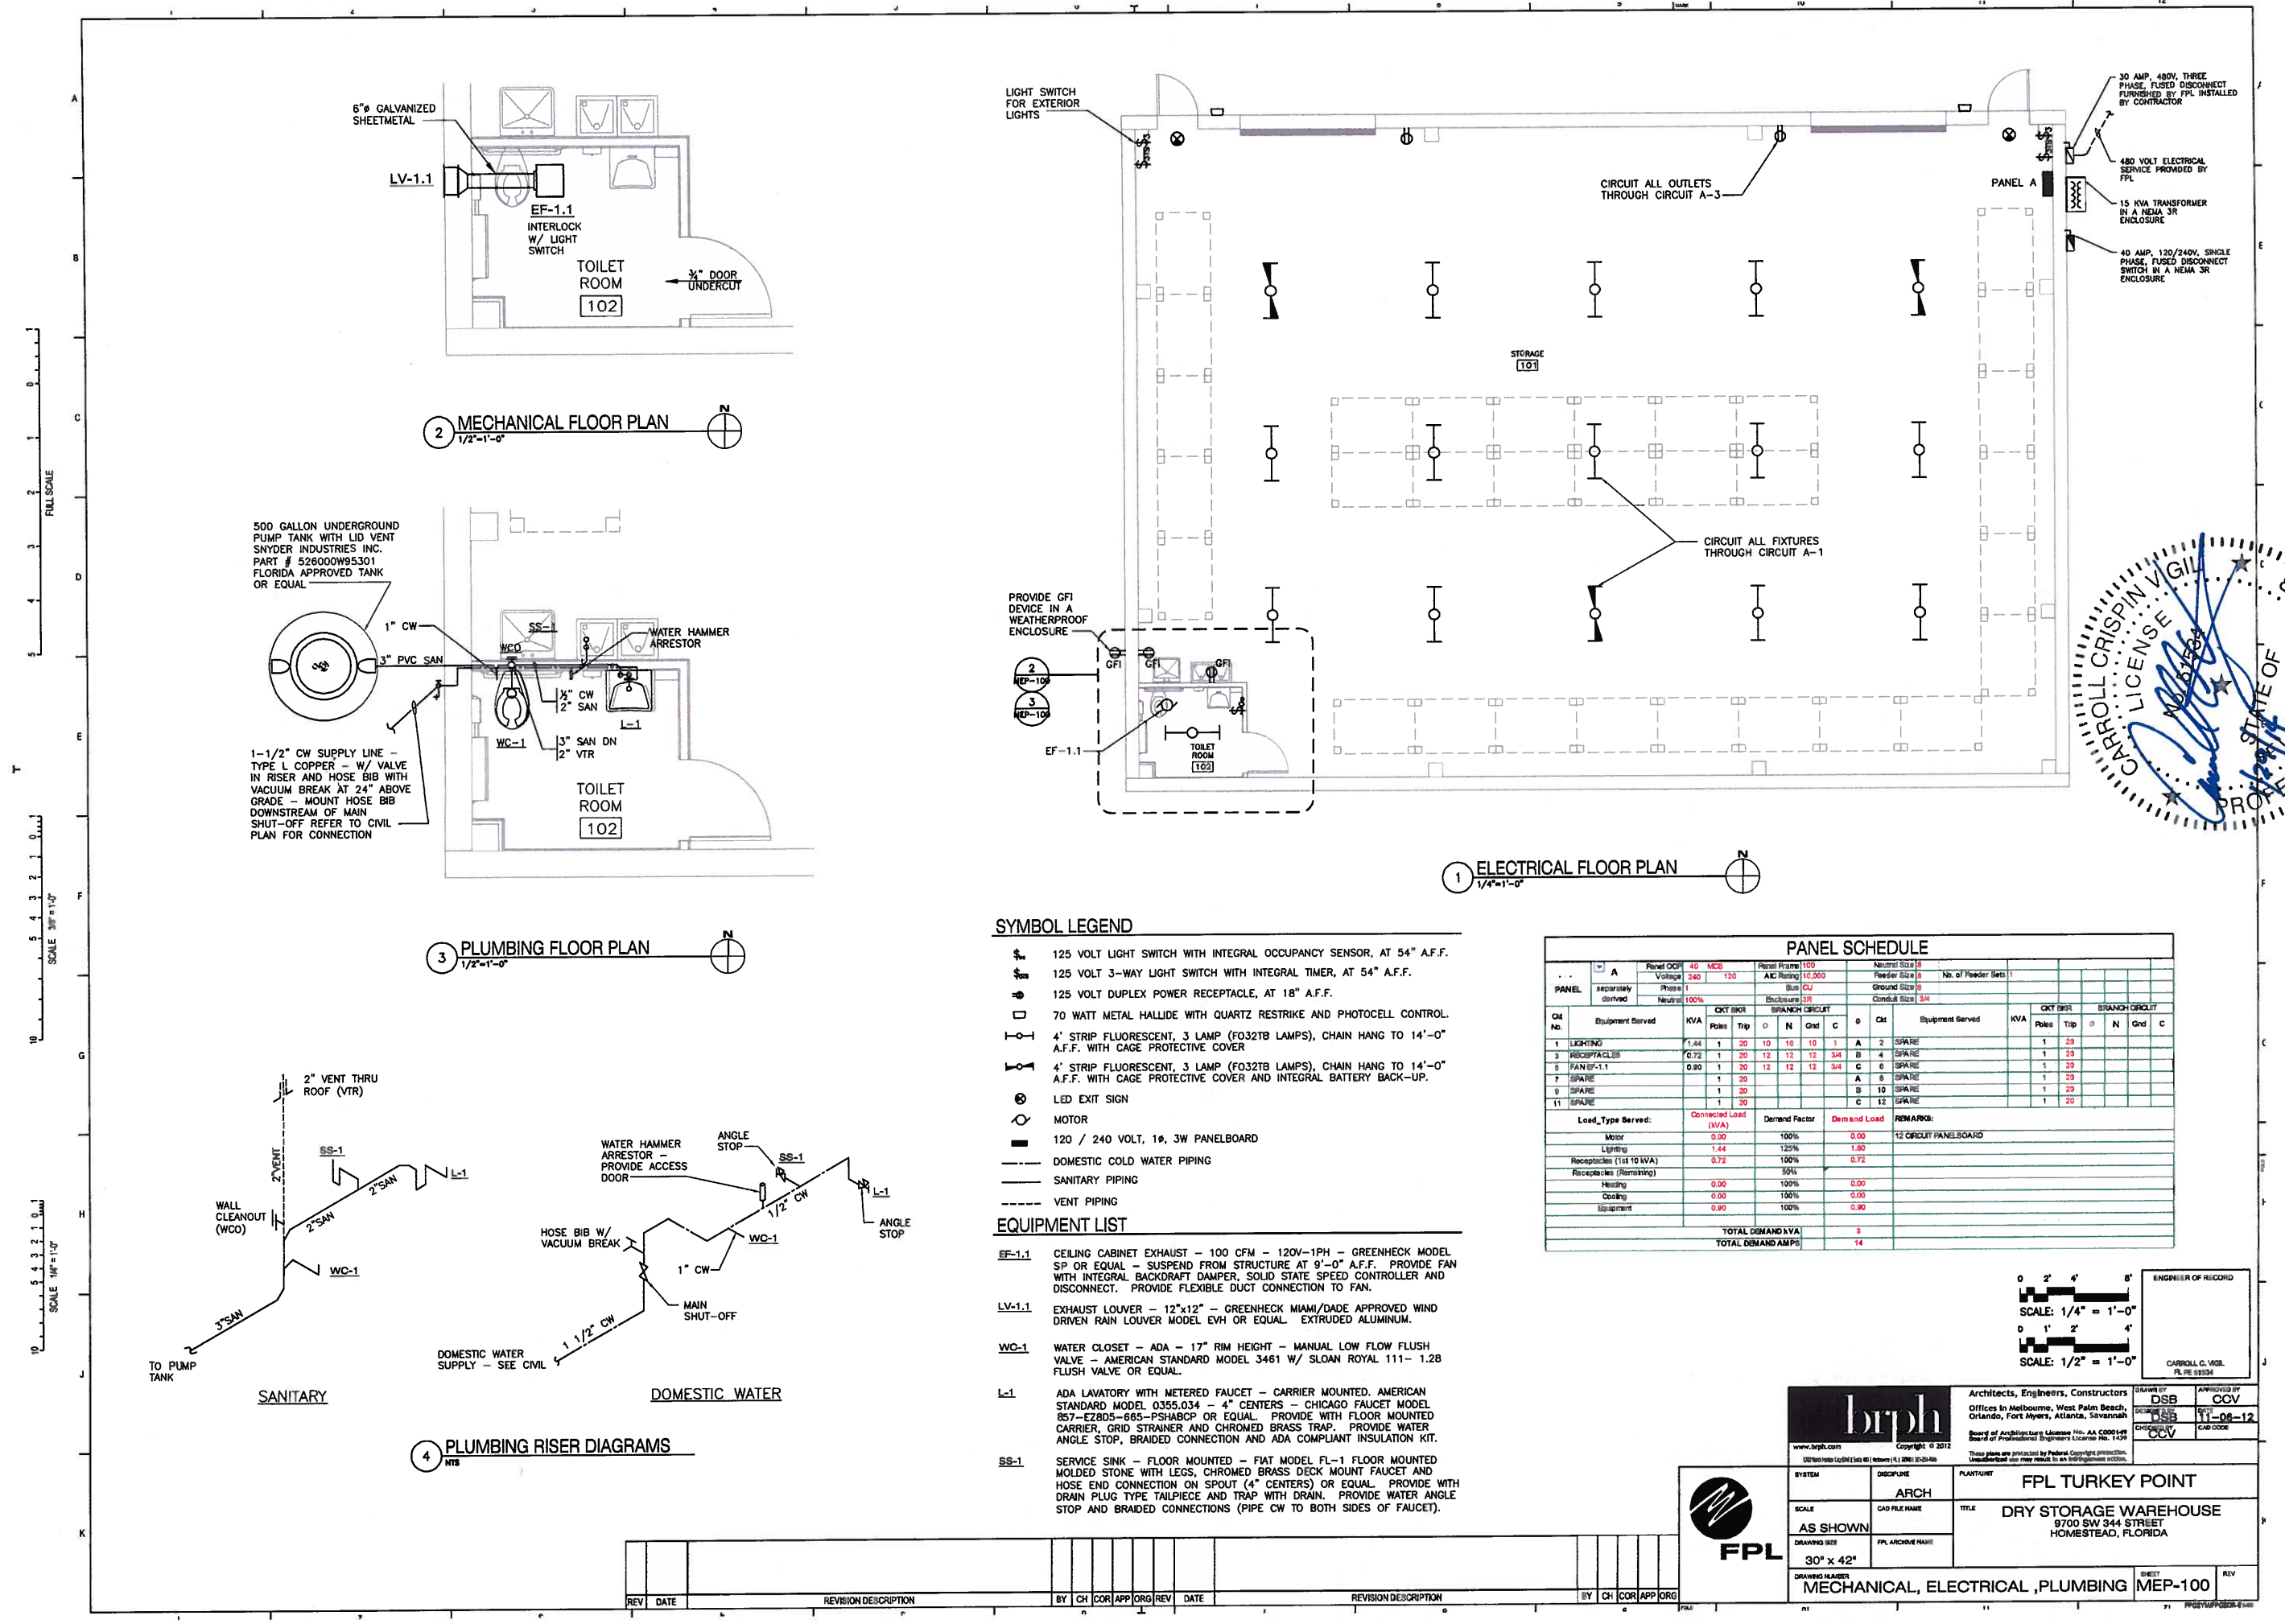

|                                                 |                  |   |                                                                   |
|-------------------------------------------------|------------------|---|-------------------------------------------------------------------|
| <b>brph</b><br>www.brph.com<br>Copyright © 2012 |                  | Architects, Engineers, Constructors<br>Offices in Melbourne, West Palm Beach,<br>Orlando, Fort Myers, Atlanta, Savannah<br>Board of Professional Engineers License No. 1439 |                                                                   |
| SYSTEM                                          | ARCH             | PLANT/UNIT   | FPL TURKEY POINT                                                  |
| SCALE                                           | CAD FILE NAME    | TITLE   | DRY STORAGE WAREHOUSE<br>9700 SW 344 STREET<br>HOMESTEAD, FLORIDA |
| DRAWING SIZE                                    | FPL ARCHIVE NAME | SHEET   | MECHANICAL, ELECTRICAL, PLUMBING                                  |
| DRAWING NUMBER                                  | MEP-100          | REV   |                                                                   |