


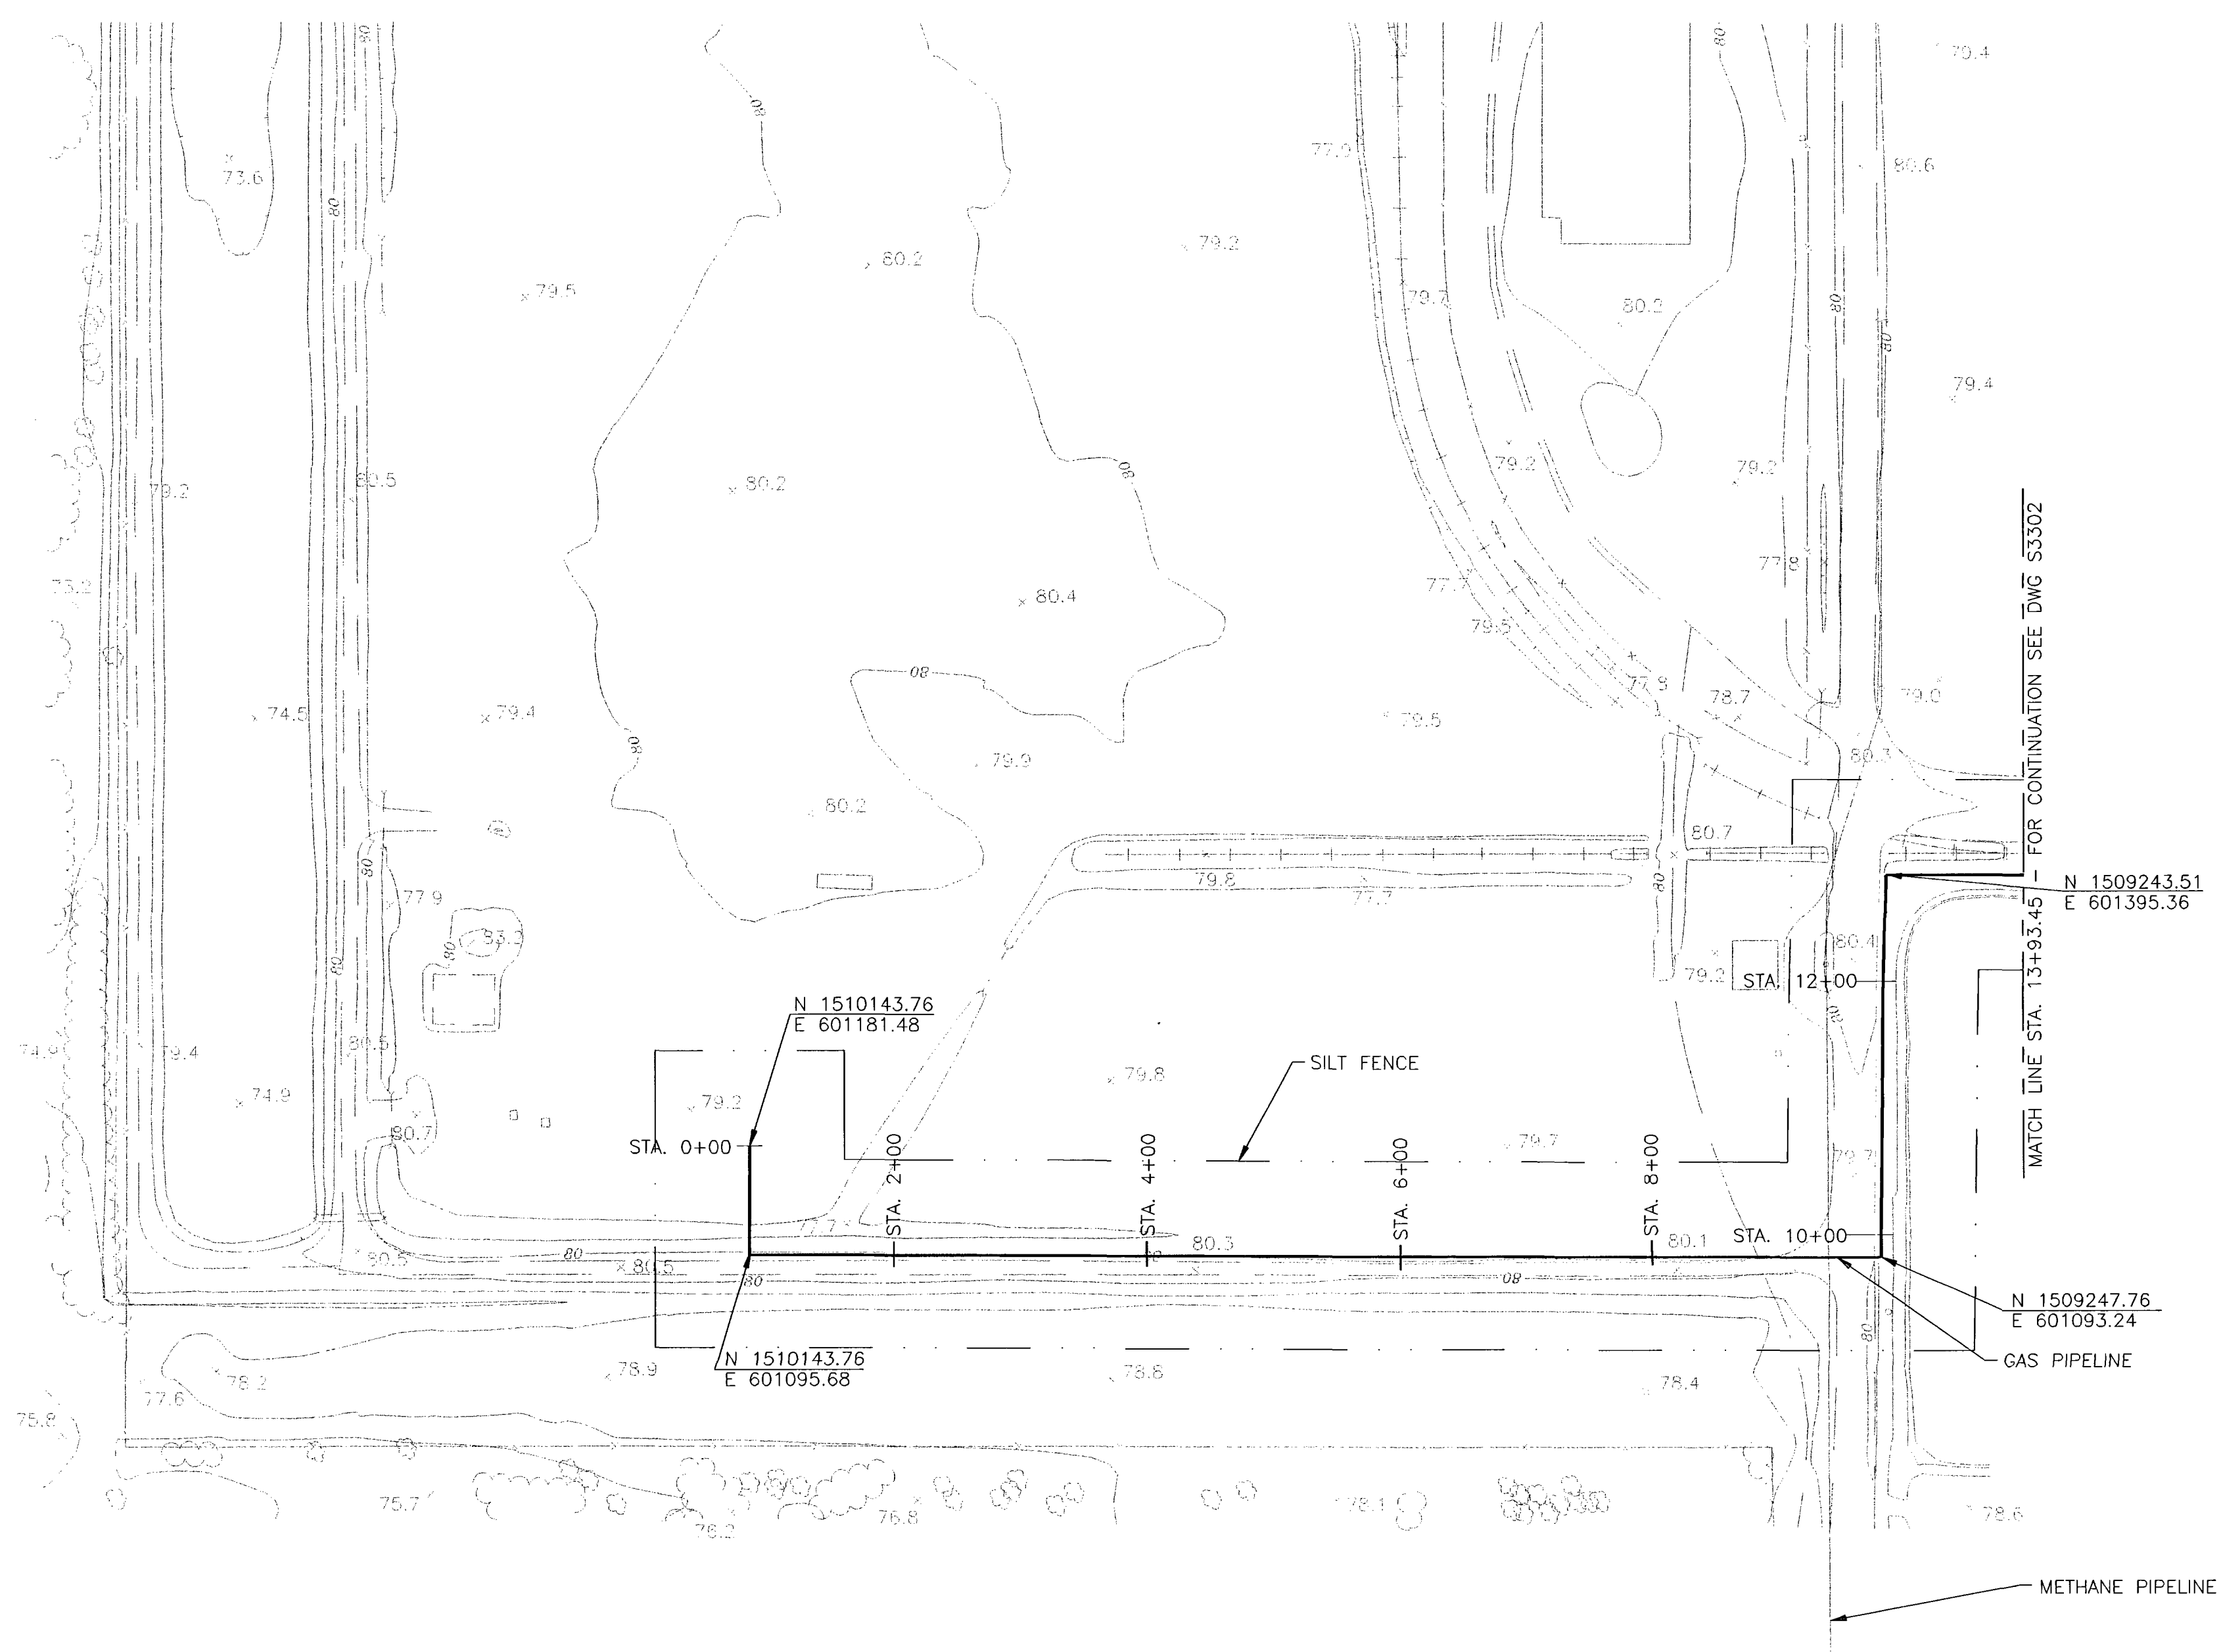


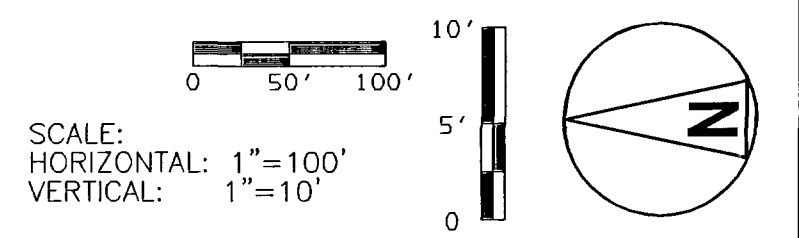

FOR PERMITTING
PURPOSE ONLY
APPROVED FOR
CONSTRUCTION

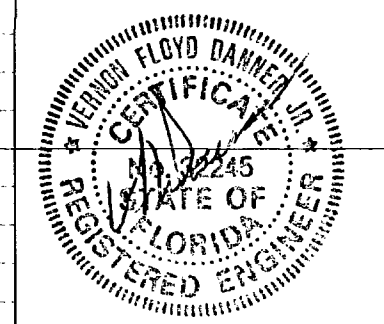


NOTES	
1. SEE DWG S3300 FOR GENERAL LEGEND.	

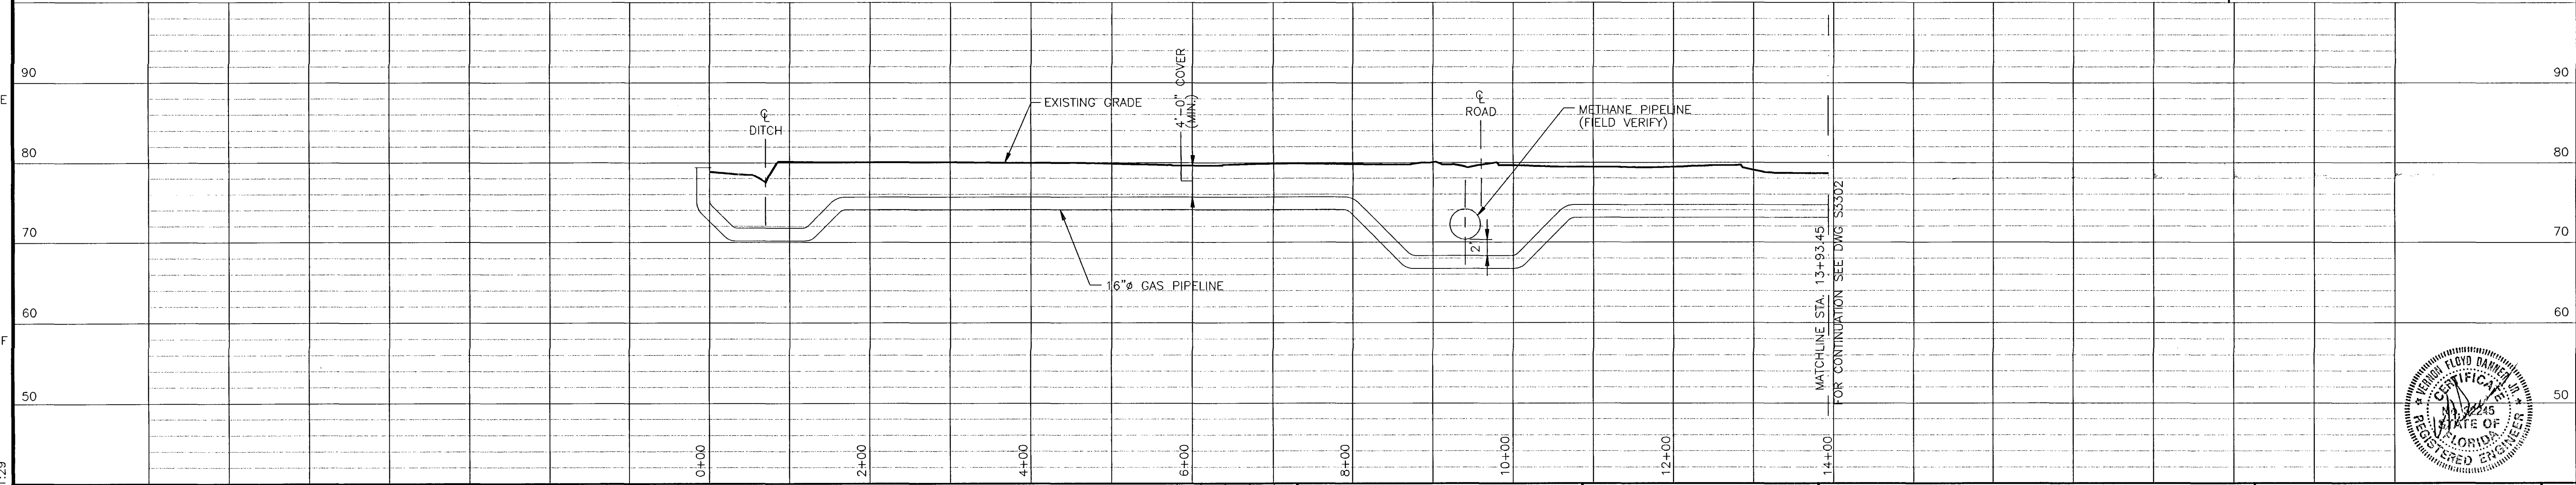

--	--	

GAS PIPELINE GENERAL CONSTRUCTION

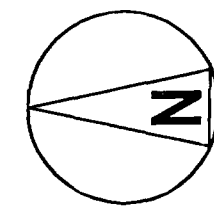

DRAWING LIST

FOR PERMITTING
PURPOSE ONLY
APPROVED FOR
CONSTRUCTION

1. PRIOR TO ANY EXCAVATION WORK, THE CONTRACTOR SHALL NOTIFY "CALL UNCLE" (1-800-432-4770) AND OR "NO CUTS" UTILITY NOTIFICATION CENTER. THE CONTRACTOR SHALL BE RESPONSIBLE FOR ALL NOTIFICATION PROCEDURES AT LEAST 48 HOURS PRIOR TO ANY WORK.
2. EXISTING OVERHEAD AND UNDERGROUND UTILITIES ALONG THE PIPELINE ROUTE ARE AS INDICATED ON THE DRAWINGS TO THE BEST KNOWLEDGE OF THE ENGINEER. THERE MAY BE ADDITIONAL UTILITY LINES NOT KNOWN AND SHALL BE THE CONTRACTOR'S RESPONSIBILITY TO LOCATE. THE CONTRACTOR SHALL TAKE THE EXTRA PRECAUTIONS NECESSARY TO AVOID EXISTING OVERHEAD POWER LINES. IT SHALL BE THE CONTRACTOR'S RESPONSIBILITY FOR ALL SAFETY MEASURES CONCERNING THIS MATTER.
3. ALL EXISTING DRAINAGE PIPES, CULVERTS, AND STRUCTURES DISTURBED BY THE CONTRACTOR SHALL BE REPLACED BY THE CONTRACTOR WITH NEW MATERIALS OF THE SAME TYPE.
4. CONSTRUCTION PROCEDURES SHALL BE IN ACCORDANCE WITH ALL FEDERAL, STATE AND LOCAL REGULATIONS.
5. CONTRACTOR SHALL RESTORE FINISHED GRADE TO EXISTING CONDITION.
6. IN AREAS WHERE THE GAS PIPELINE CROSSES EXISTING UTILITIES, THE GAS PIPELINE SHALL BE BELOW THESE LINES, AS INDICATED ON THE DRAWINGS.
7. PLAN DRAWINGS INDICATE TO THE BEST KNOWLEDGE POSSIBLE EXISTING UNDERGROUND UTILITIES. IT SHALL BE THE CONTRACTOR'S RESPONSIBILITY TO DETERMINE THE LINES INDICATED AND IF ADDITIONAL LINES EXIST. IN NO CASE SHALL THE CONTRACTOR BE ALLOWED ADDITIONAL COMPENSATION FOR UNFORESEEN PROBLEMS ARISING FROM THOSE UTILITIES INDICATED OR THOSE FOUND DURING CONSTRUCTION.
8. THE COUNTY ENGINEER SHALL BE NOTIFIED 24 HOURS PRIOR TO ANY JACK & BORE OPERATION OR TYING IN TO ANY EXISTING UTILITIES WITHIN THE COUNTY RIGHT-OF-WAY.

GENERAL LEGEND

WATER (lake, pond, stream, canal, marsh, etc.)

RAILROAD TRACKS

ROAD

DRIVEWAY/TRAIL

RAILROAD CROSSING SIGN

PROPERTY BOUNDARY

GAS PIPELINE

FGT MAIN GAS LINE

METHANE PIPELINE

WETLAND AREA

SECURITY FENCE


JACK AND BORE

REV
0


CODE
AREA

SIGNED V. Floyd Danner
DATE 01-17-01 REG NO. 32245


SEA33030 ACAD 15.05
A1AS1075 D1 1=1
01/11/01 15:11:32

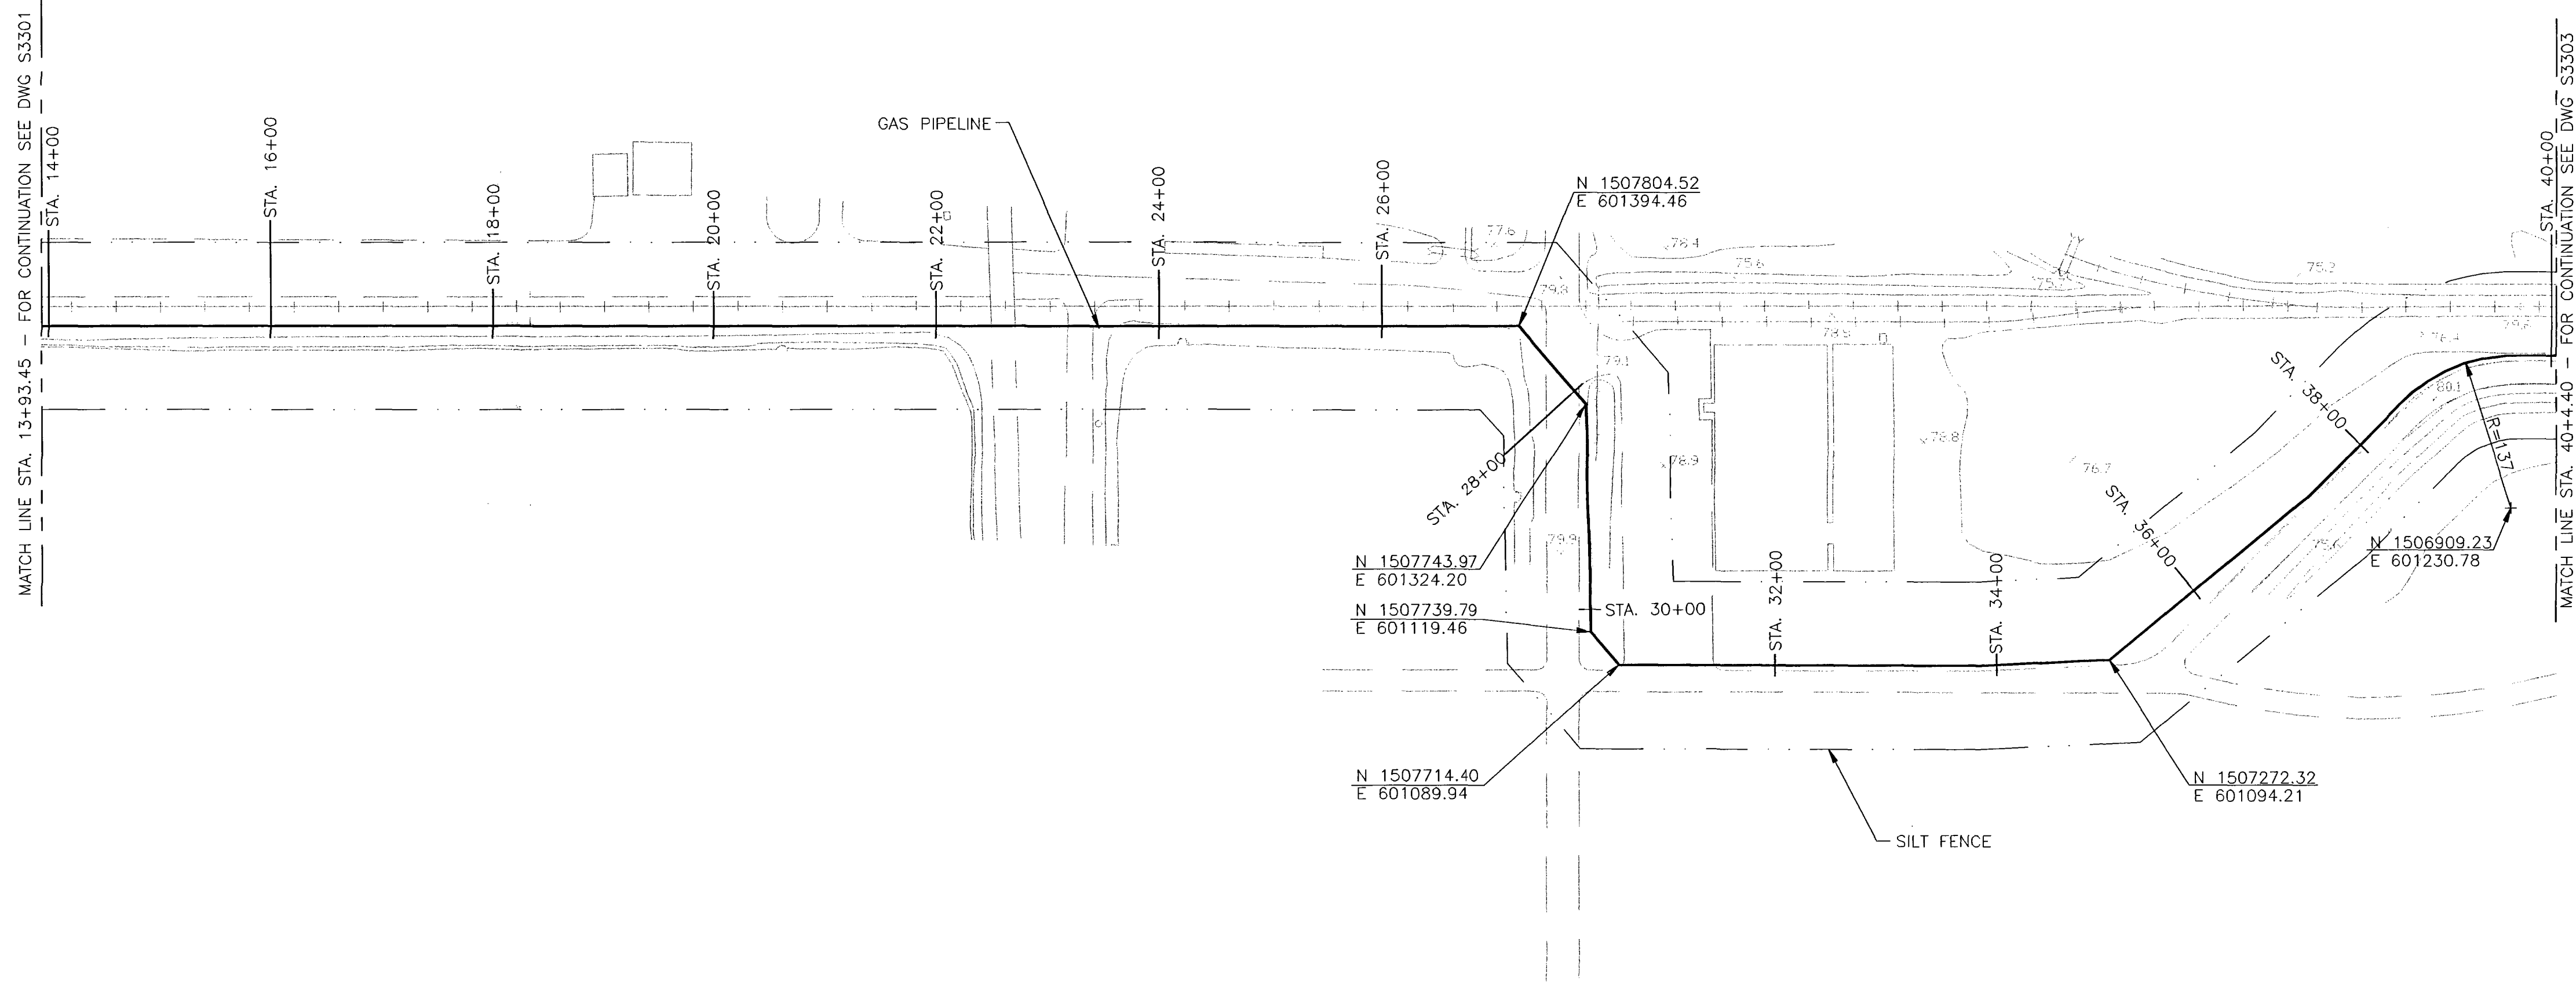


FOR PERMITTING
PURPOSE ONLY
APPROVED FOR
CONSTRUCTION

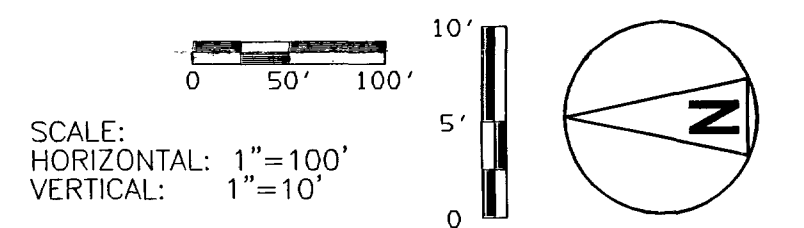


NOTES	
1.	SEE DWG S3300 FOR GENERAL LEGEND.

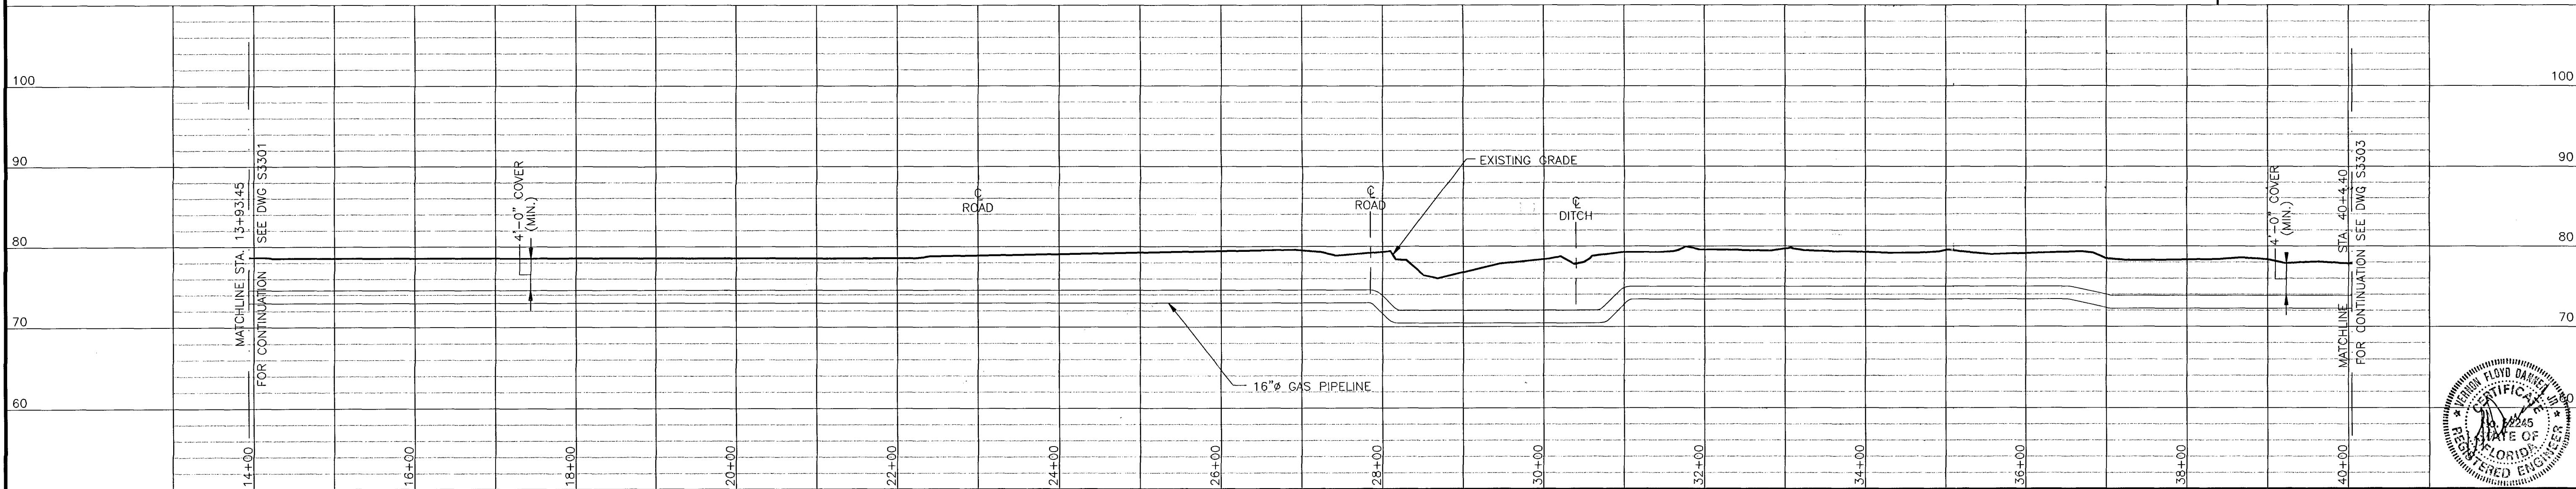


I HEREBY CERTIFY THAT THIS DOCUMENT WAS PREPARED BY ME OR UNDER MY DIRECT SUPERVISION AND THAT I AM A DULY REGISTERED PROFESSIONAL ENGINEER UNDER THE LAWS OF THE STATE OF FLORIDA		SIGNED <u>V. Floyd Danner</u> DATE <u>01-17-01</u> REG. NO. <u>32245</u>		BLACK & VEATCH		ORLANDO UTILITIES COMMISSION STANTON ENERGY CENTER - UNIT A		PROJECT DRAWING NUMBER 098362-DS-S3302		REV 0	
01-17-01		ISSUE FOR SCA		ENGINEER <u>MJT</u> DRAWN <u>SLS</u>		SITE - GAS PIPELINE PLAN AND PROFILE - SHT 2		CODE			
NO		DATE		CHECKED <u>MJS</u> DATE <u>01-16-01</u>		AREA					
		REVISIONS AND RECORD OF ISSUE									

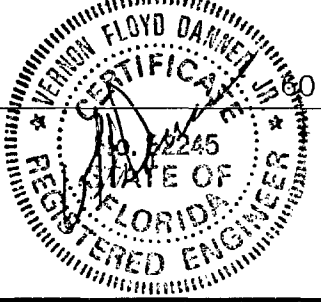


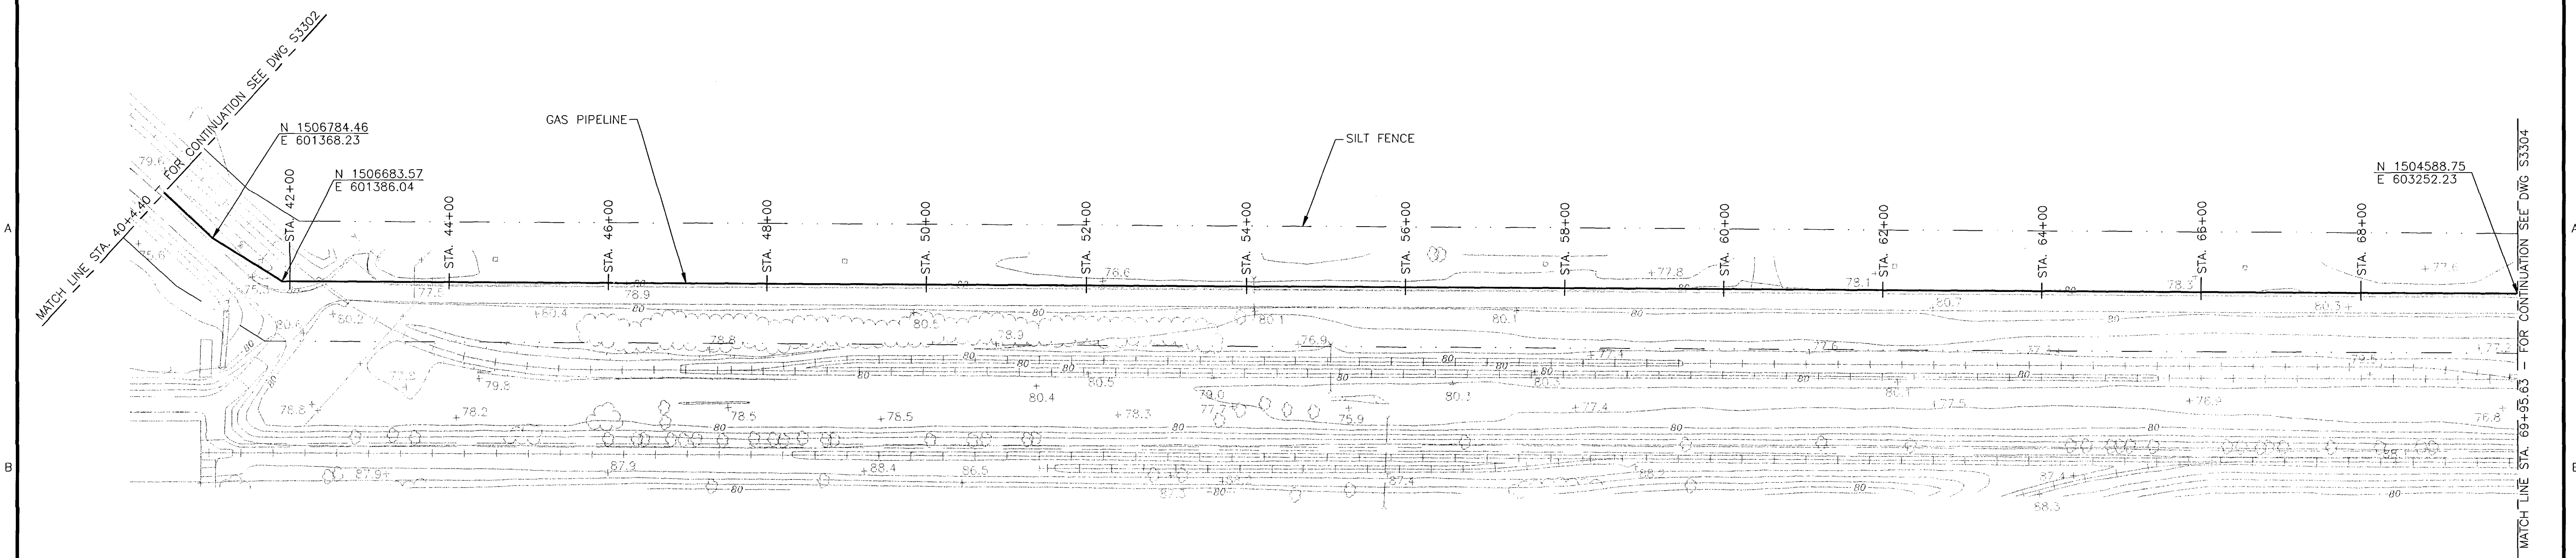

FOR PERMITTING
PURPOSE ONLY
APPROVED FOR
CONSTRUCTION

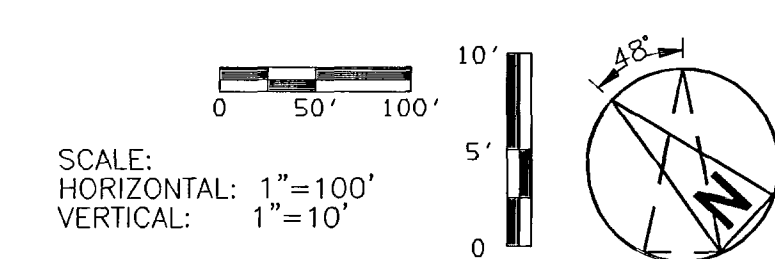



NOTES
1. SEE DWG S3300 FOR GENERAL LEGEND.

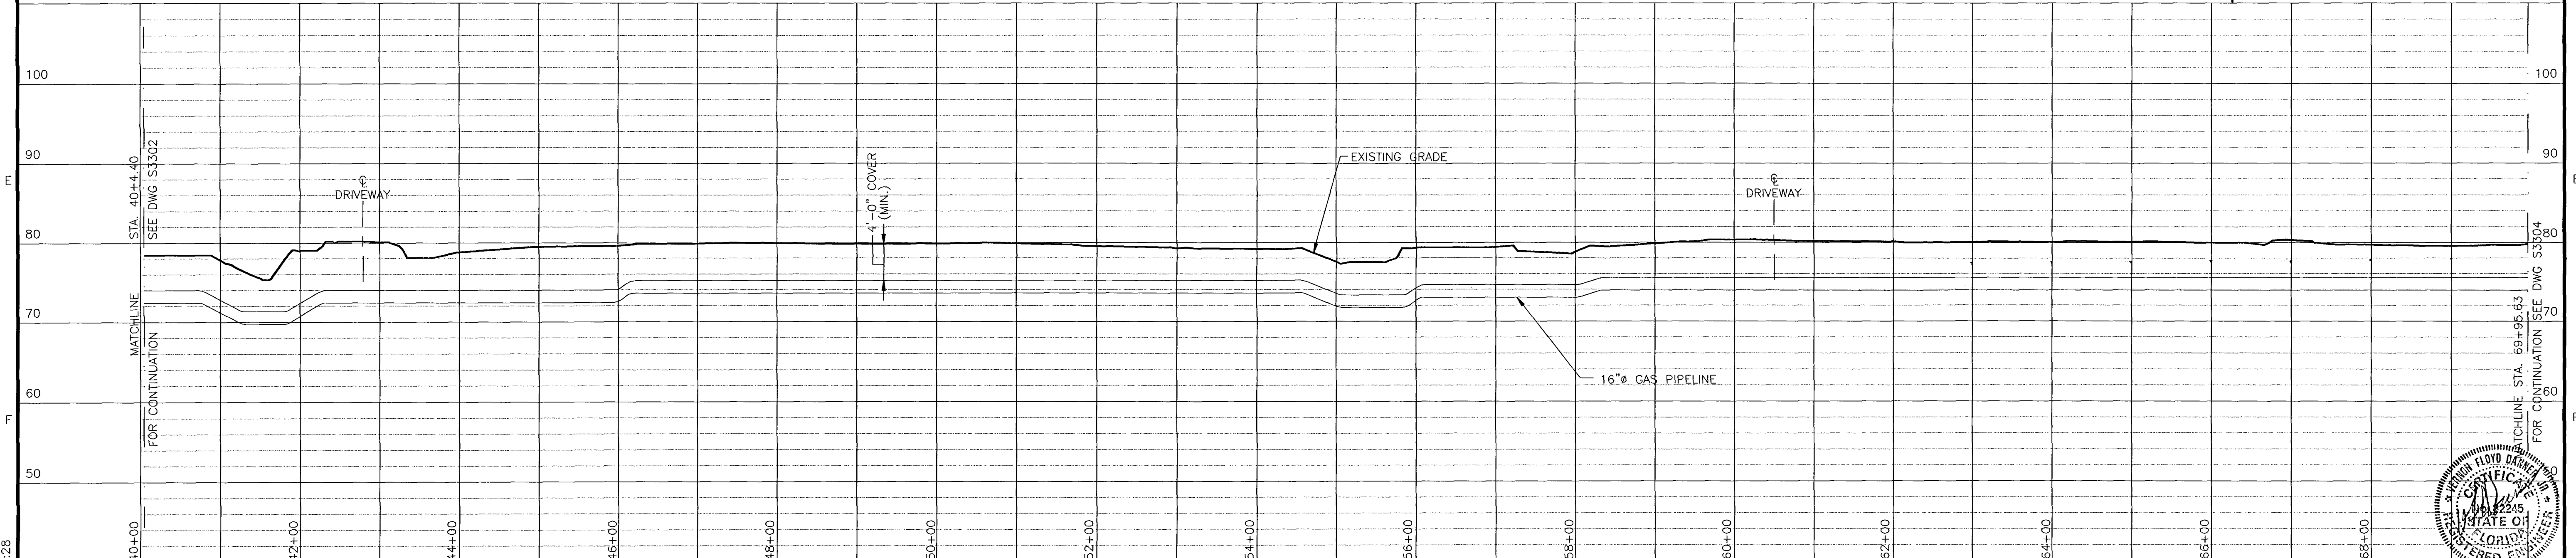


SEA33930
01-17-01
01/12/01 09:24:28

01-17-01		ISSUE FOR SCA	SLS/MJT/MJS/MJS/RJ		I HEREBY CERTIFY THAT THIS DOCUMENT WAS PREPARED BY ME OR UNDER MY DIRECT SUPERVISION AND THAT I AM A DULY REGISTERED PROFESSIONAL ENGINEER UNDER THE LAWS OF THE STATE OF FLORIDA		BLACK & VEATCH		ORLANDO UTILITIES COMMISSION STANTON ENERGY CENTER - UNIT A		PROJECT 098362-DS-S3303		DRAWING NUMBER 0	
DATE		REVISIONS AND RECORD OF ISSUE	DRN/DES/CHK/PDE/APP		SIGNED V. Floyd Danner DATE 01-17-01 REG NO. 32245		ENGINEER MJT CHECKED MJS		DRAWN SLS DATE 01-16-01		SITE - GAS PIPELINE PLAN AND PROFILE - SHT 3		REV 0	


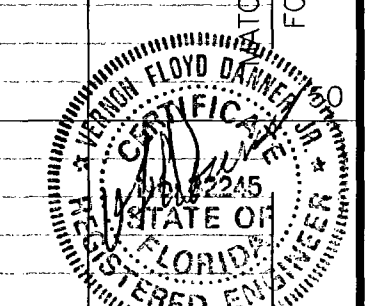


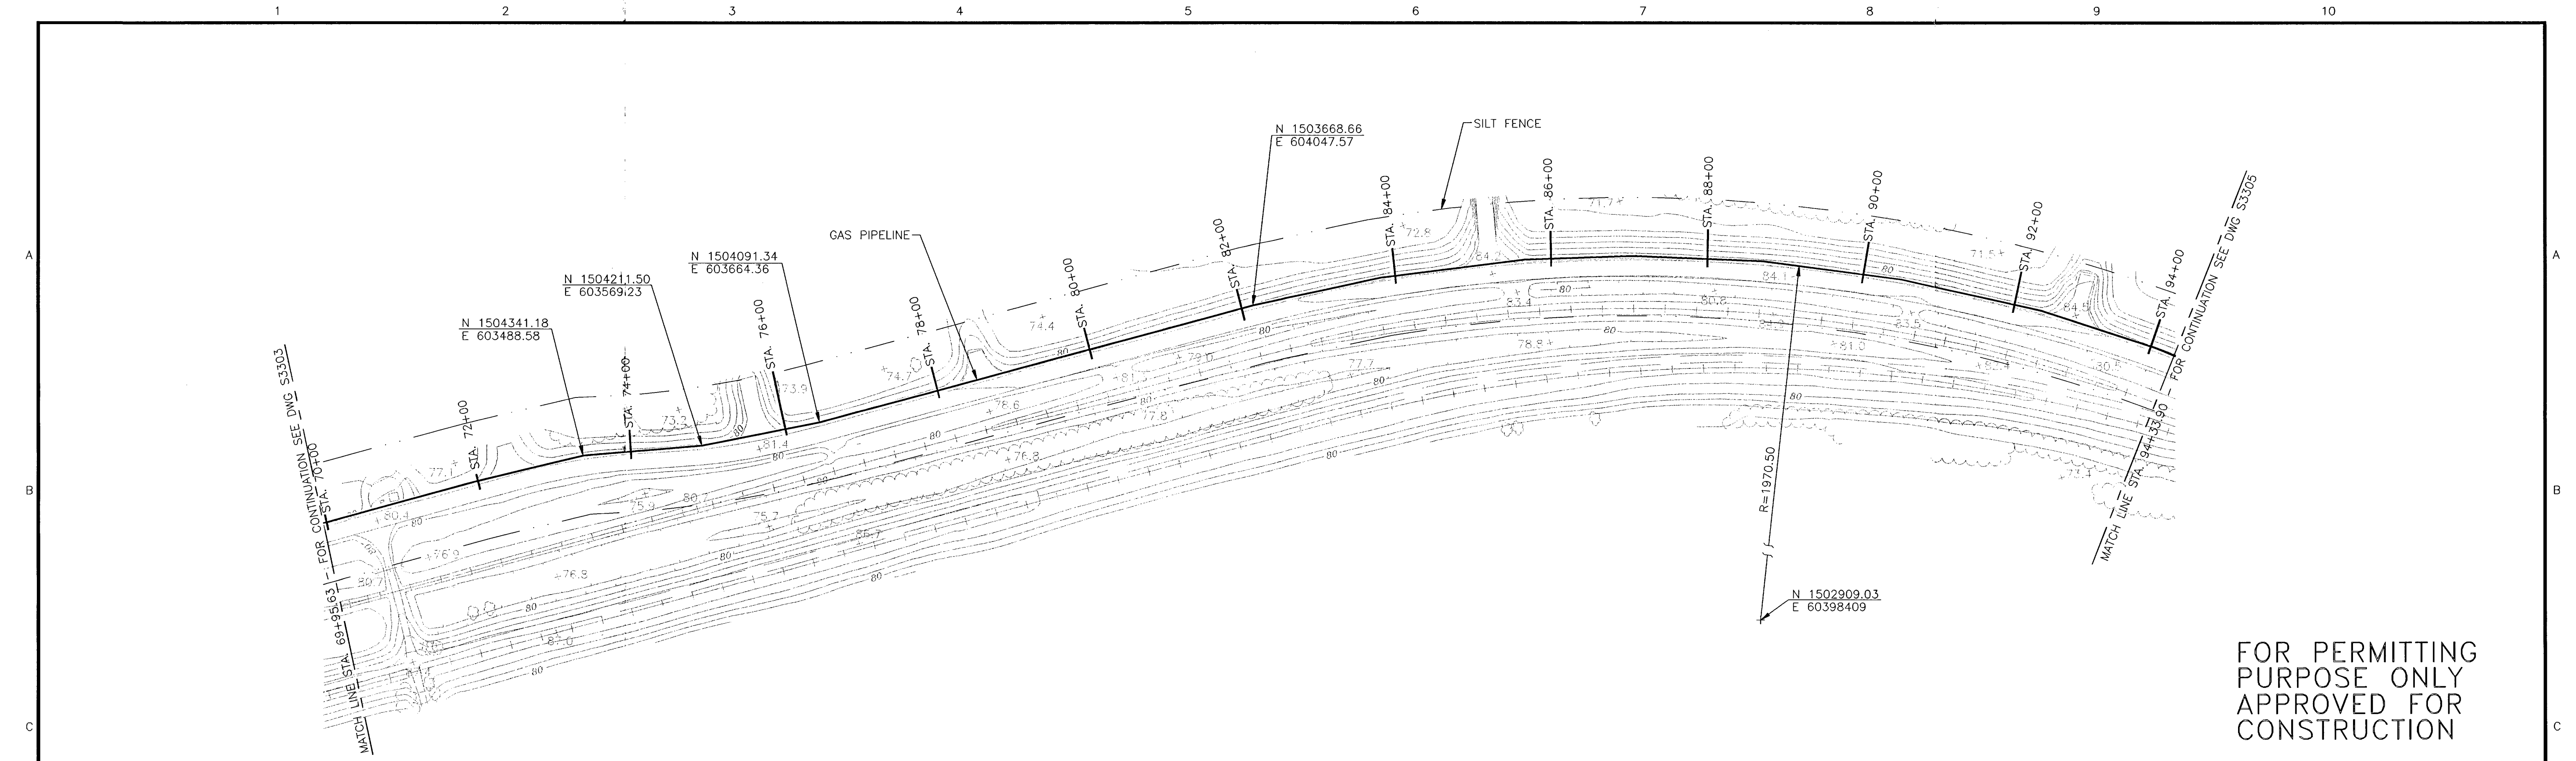

FOR PERMITTING
PURPOSE ONLY
APPROVED FOR
CONSTRUCTION

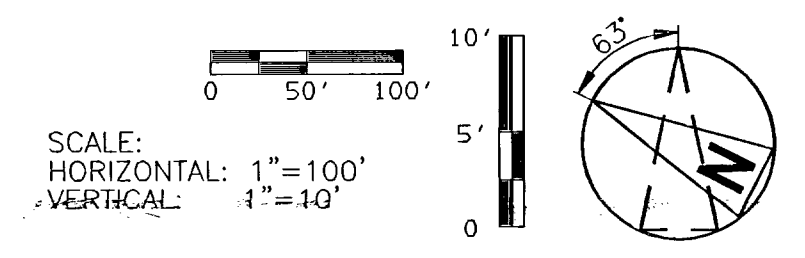

NOTES	
1.	SEE DWG S3300 FOR GENERAL LEGEND.

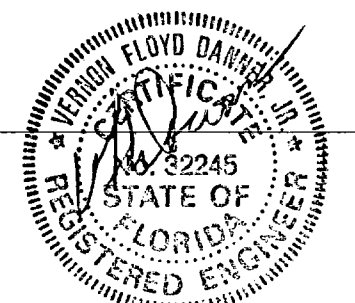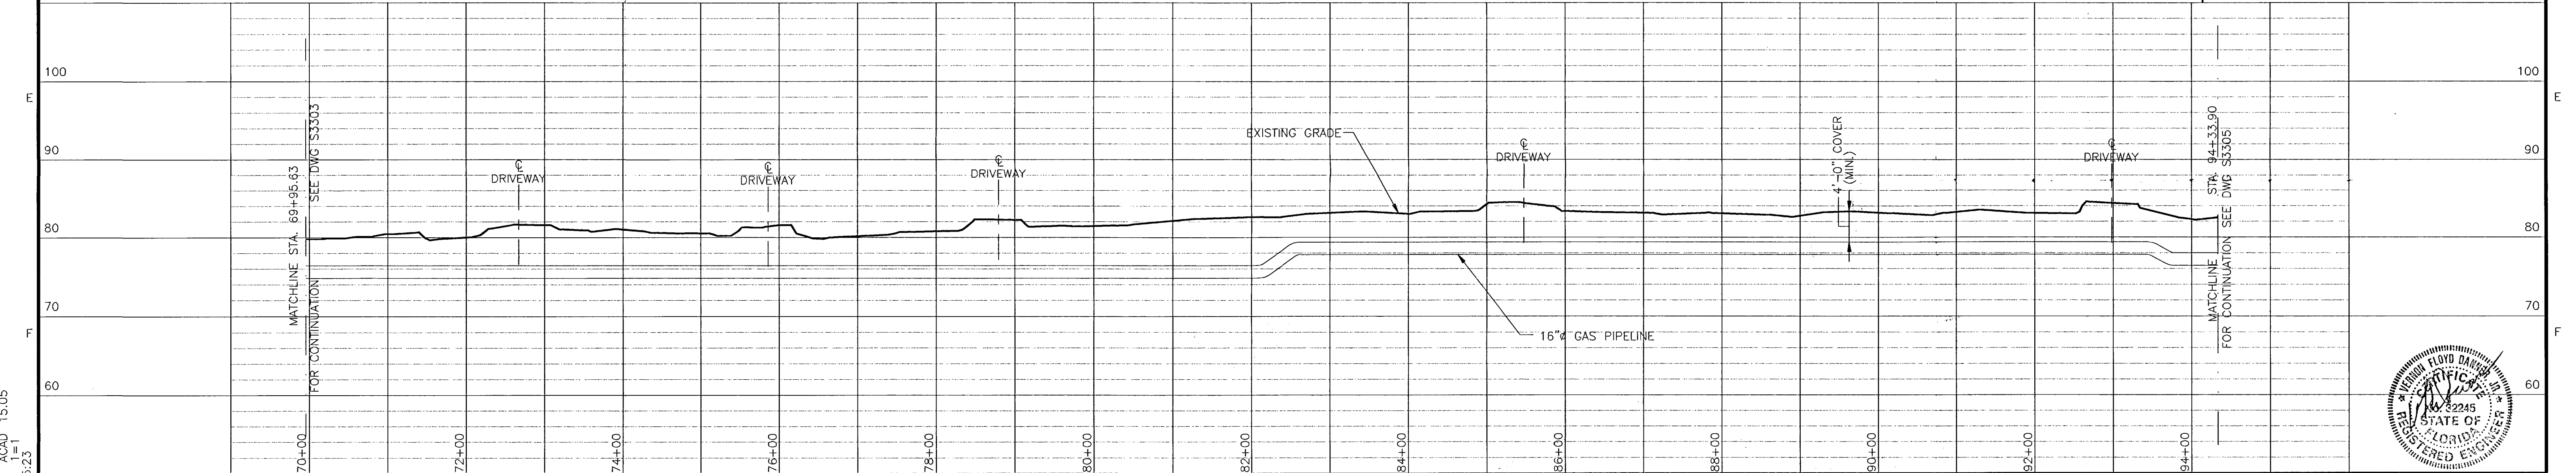

BLACK & VEATCH		ORLANDO UTILITIES COMMISSION STANTON ENERGY CENTER - UNIT A		PROJECT 098362-DS-S3304	DRAWING NUMBER 0
ENGINEER MJS	DRAWN SLS	SITE - GAS PIPELINE PLAN AND PROFILE - SHT 4		CODE	REV 0
CHECKED MJS	DATE 01-16-01			AREA	


I HEREBY CERTIFY THAT THIS DOCUMENT WAS PREPARED BY ME OR UNDER MY DIRECT SUPERVISION AND THAT I AM A DULY REGISTERED PROFESSIONAL ENGINEER UNDER THE LAWS OF THE STATE OF FLORIDA	
SIGNED V. Floyd Danner	DATE 01-17-01
REG NO. 32245	

0	01-17-01	ISSUE FOR SCA
NO	DATE	REVISIONS AND RECORD OF ISSUE


SLS	MJT	MJS	MJS	RIU
DRN	DES	CHK	PDE	APP

SEA33030 ACAD 15.05
ATA33035 D1 11-11
01/12/01 09:55:23



SEA3330 ACAD 15.05
D1 11-1
AS0915
01/12/01 10:14:59

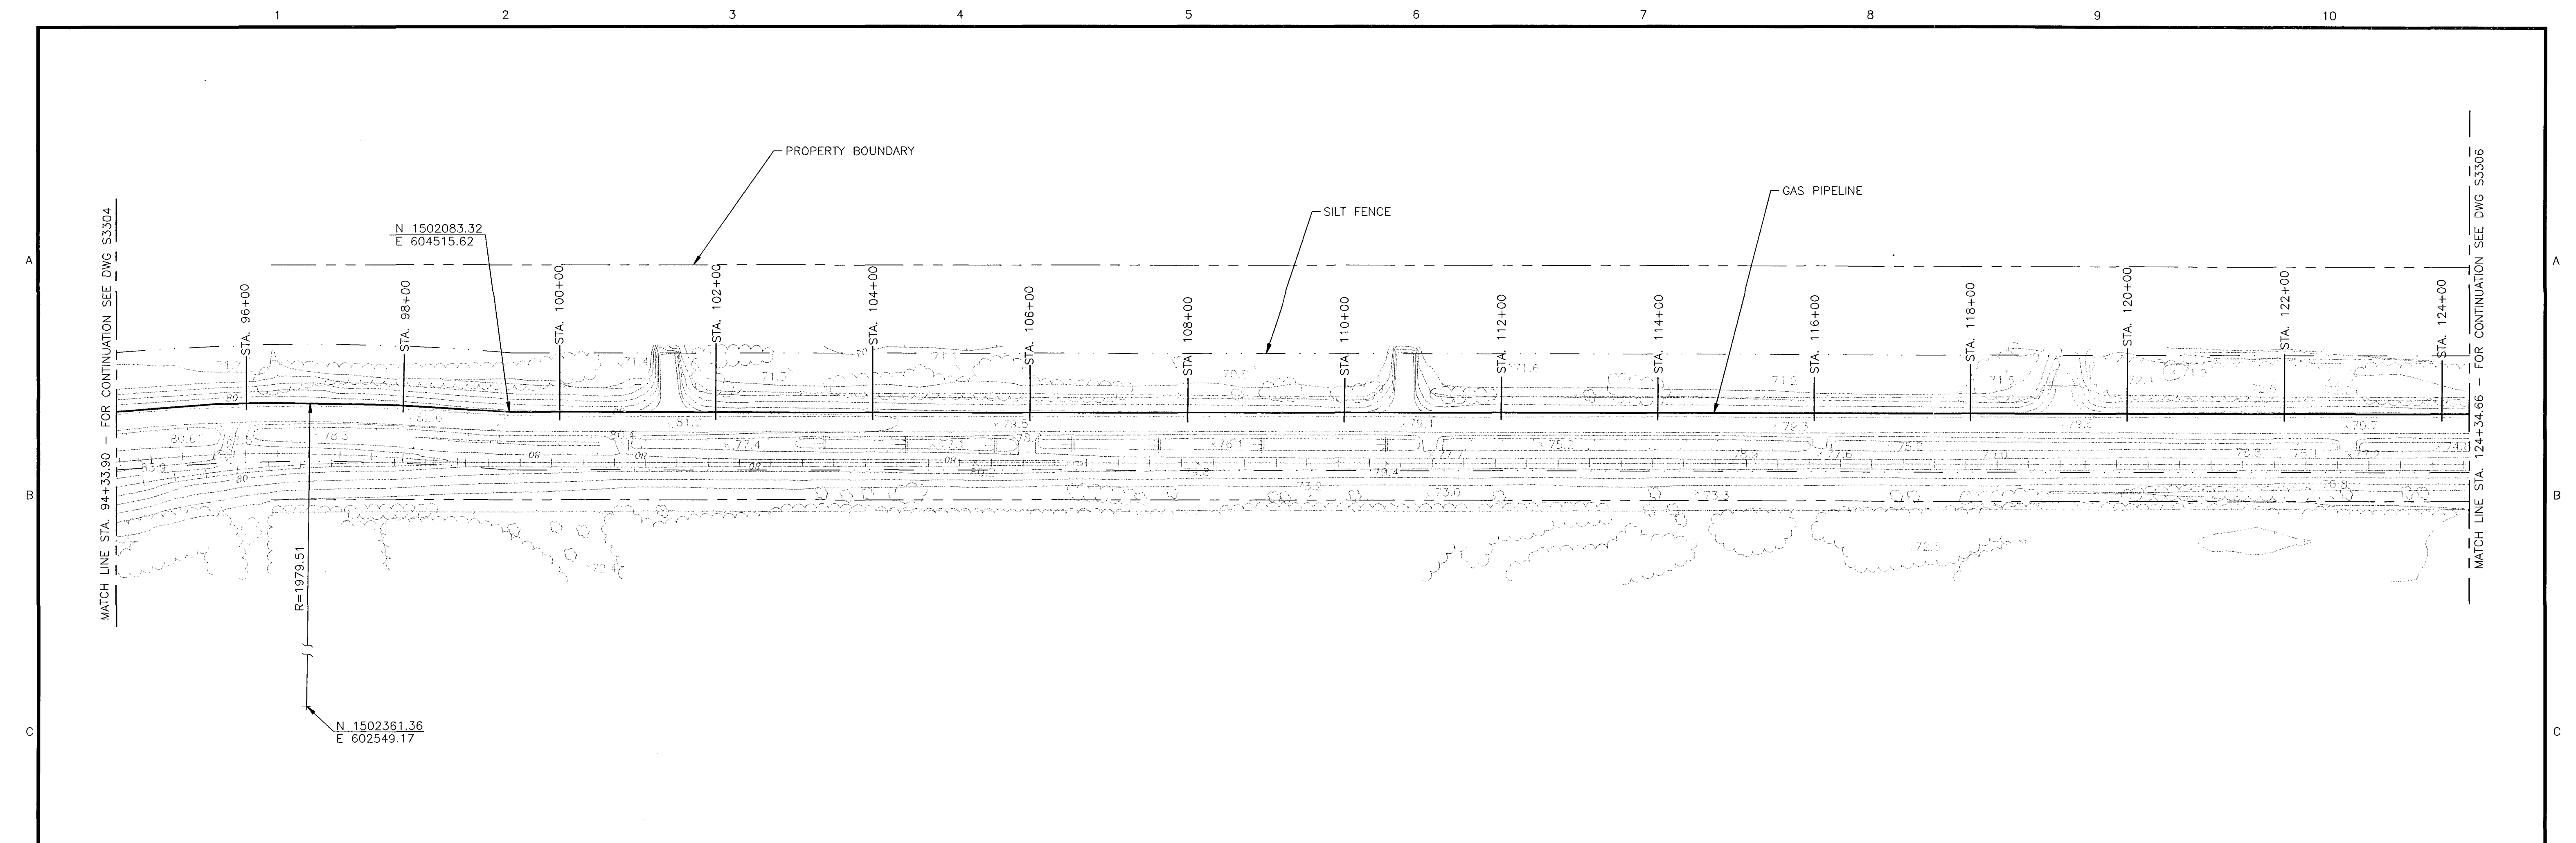


FOR PERMITTING
PURPOSE ONLY
APPROVED FOR
CONSTRUCTION

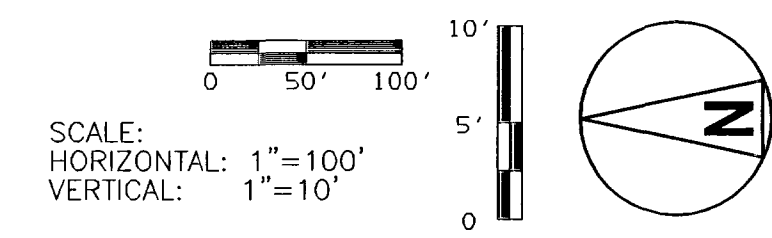


NOTES	
1.	SEE DWG S3300 FOR GENERAL LEGEND.

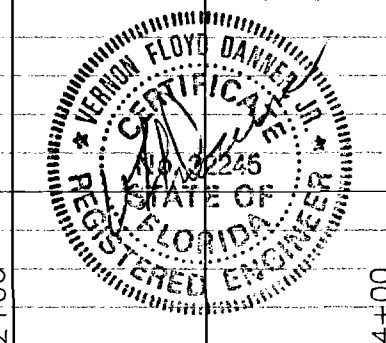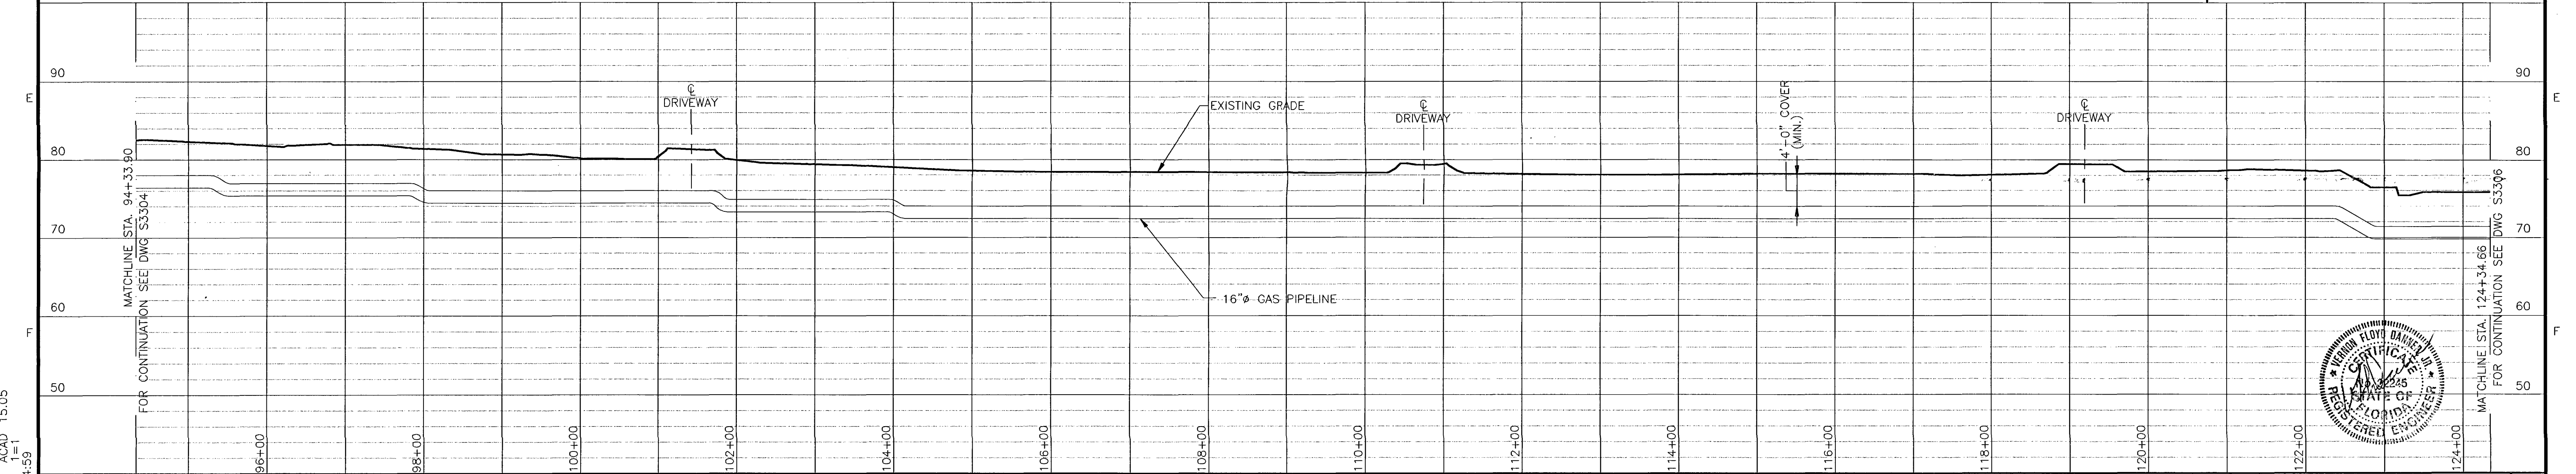



BLACK & VEATCH		ORLANDO UTILITIES COMMISSION STANTON ENERGY CENTER - UNIT A		PROJECT 098362-DS-S3305	DRAWING NUMBER 0
ENGINEER MJS	DRAWN SLS	SITE - GAS PIPELINE PLAN AND PROFILE - SHT 5		CODE AREA	REV 0
CHECKED MJS	DATE 01-16-01	I HEREBY CERTIFY THAT THIS DOCUMENT WAS PREPARED BY ME OR UNDER MY DIRECT SUPERVISION AND THAT I AM A DULY REGISTERED PROFESSIONAL ENGINEER UNDER THE LAWS OF THE STATE OF FLORIDA		SIGNED V. Floyd Danner DATE 01-17-01 REG NO. 32245	
01-17-01		ISSUE FOR SCA		REVISIONS AND RECORD OF ISSUE	
NO	DATE	SLSMJS		DRNDESCHKPDEAPP	

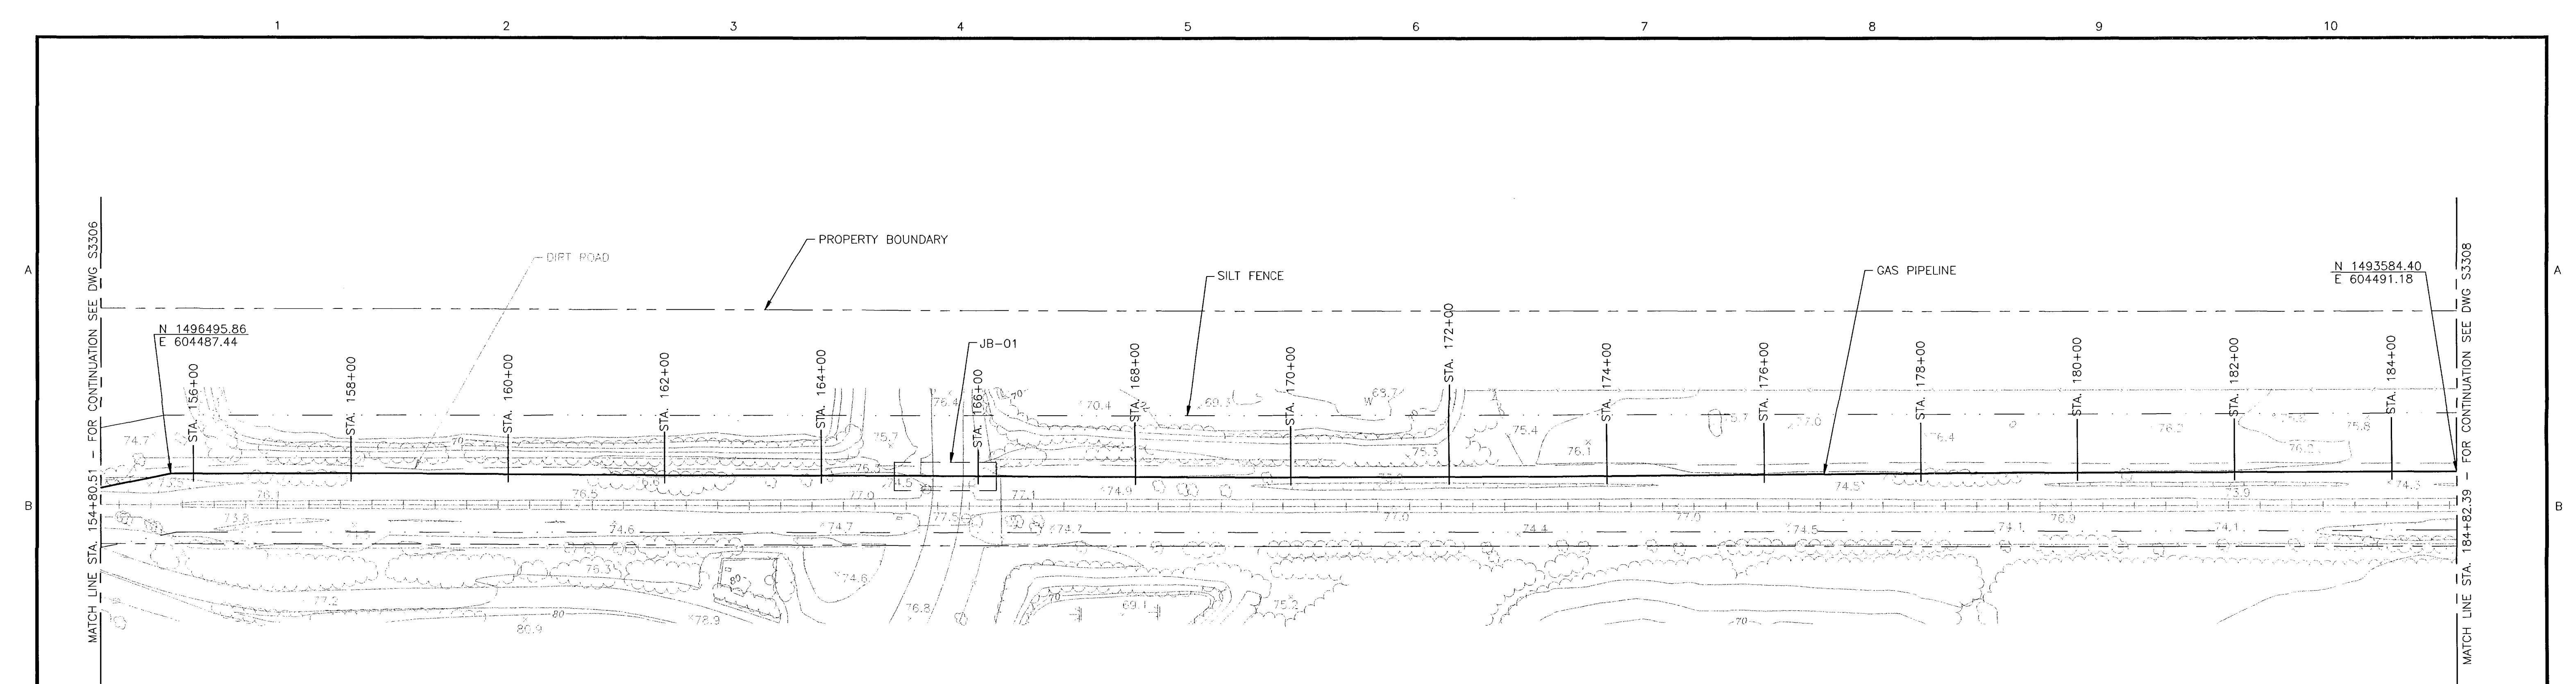

FOR PERMITTING
PURPOSE ONLY
APPROVED FOR
CONSTRUCTION

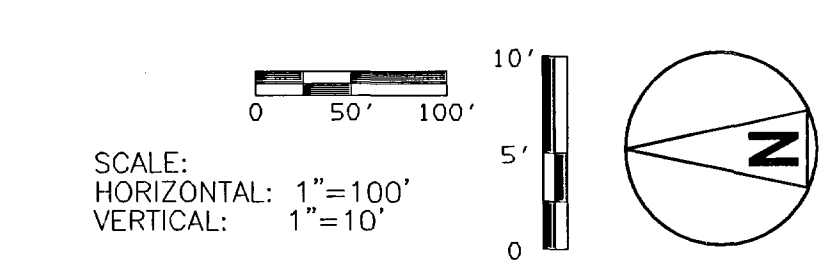




NOTES	
1. SEE DWG S3300 FOR GENERAL LEGEND.	

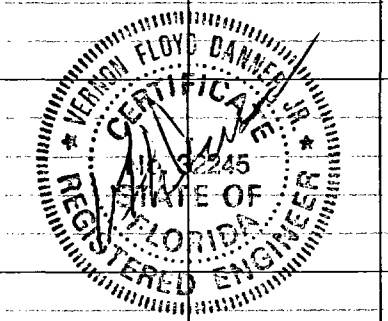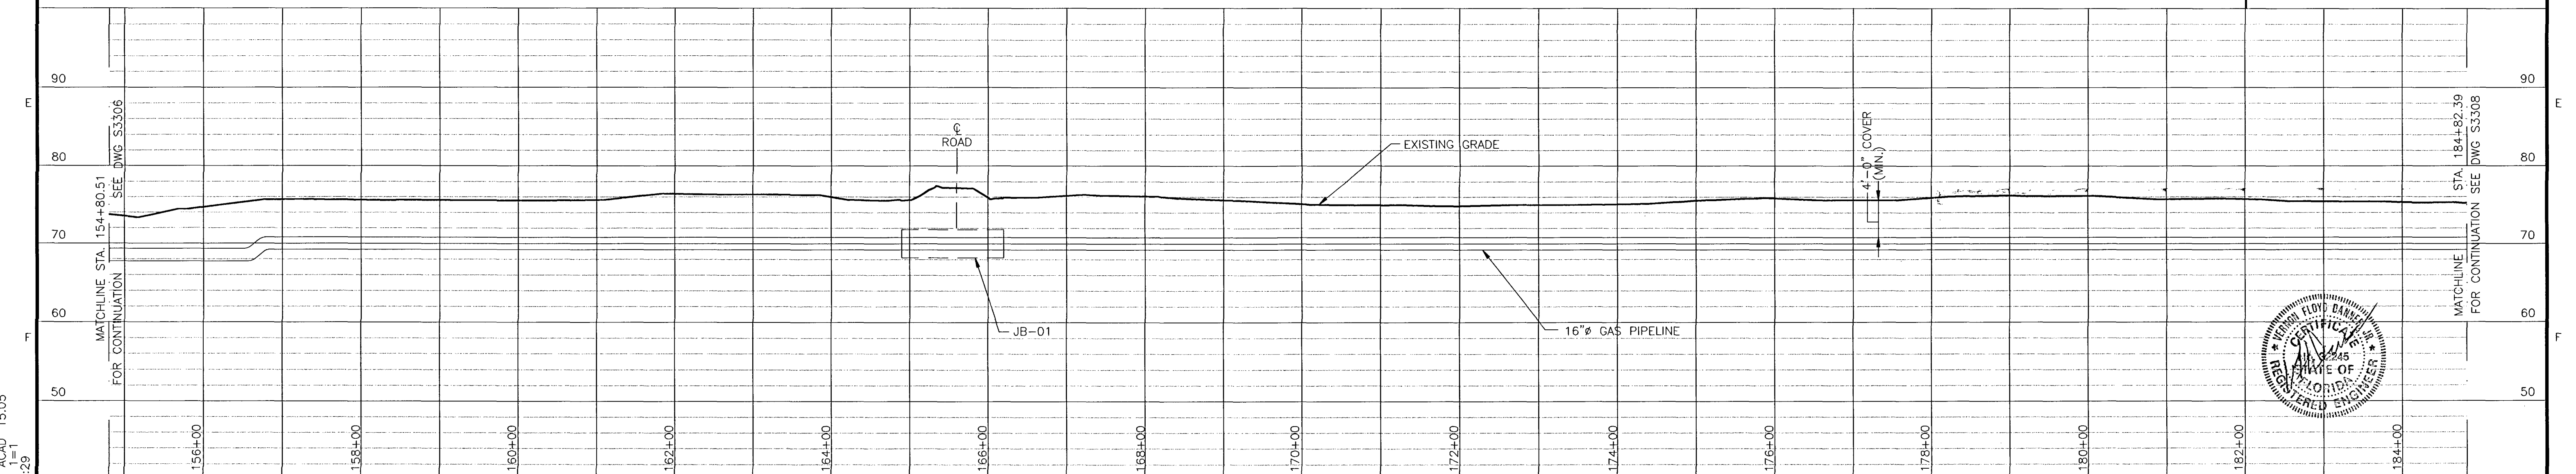


SEA33930 ACAD 15.05
ATAS015 1=1
01/12/01 13:11:29

										I HEREBY CERTIFY THAT THIS DOCUMENT WAS PREPARED BY ME OR UNDER MY DIRECT SUPERVISION AND THAT I AM A DULY REGISTERED PROFESSIONAL ENGINEER UNDER THE LAWS OF THE STATE OF FLORIDA										 BLACK & VEATCH		ORLANDO UTILITIES COMMISSION STANTON ENERGY CENTER - UNIT A				PROJECT 098362-DS-S3307		DRAWING NUMBER		REV 0			
										SIGNED V. Floyd Danner										ENGINEER  MJT		DRAWN SLS		SITE - GAS PIPELINE PLAN AND PROFILE - SHT 7				CODE					
										DATE 01-17-01 REG NO. 32245										CHECKED  MJS		DATE 01-16-01						AREA					
										0 01-17-01 ISSUE FOR SCA										SLS MJT MJS MJS RIU													
										NO DATE REVISIONS AND RECORD OF ISSUE										DRN DES CHK PDE APP													


SEA33930 ACAD 15.05
D1 1=1
01/12/01 13:51:36

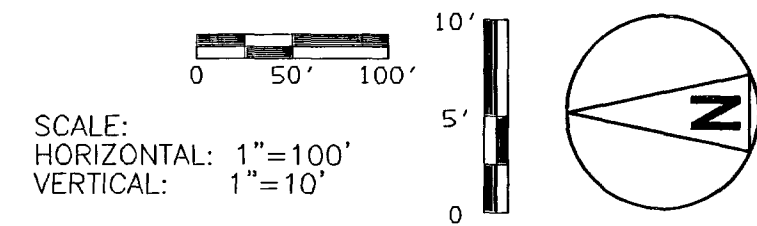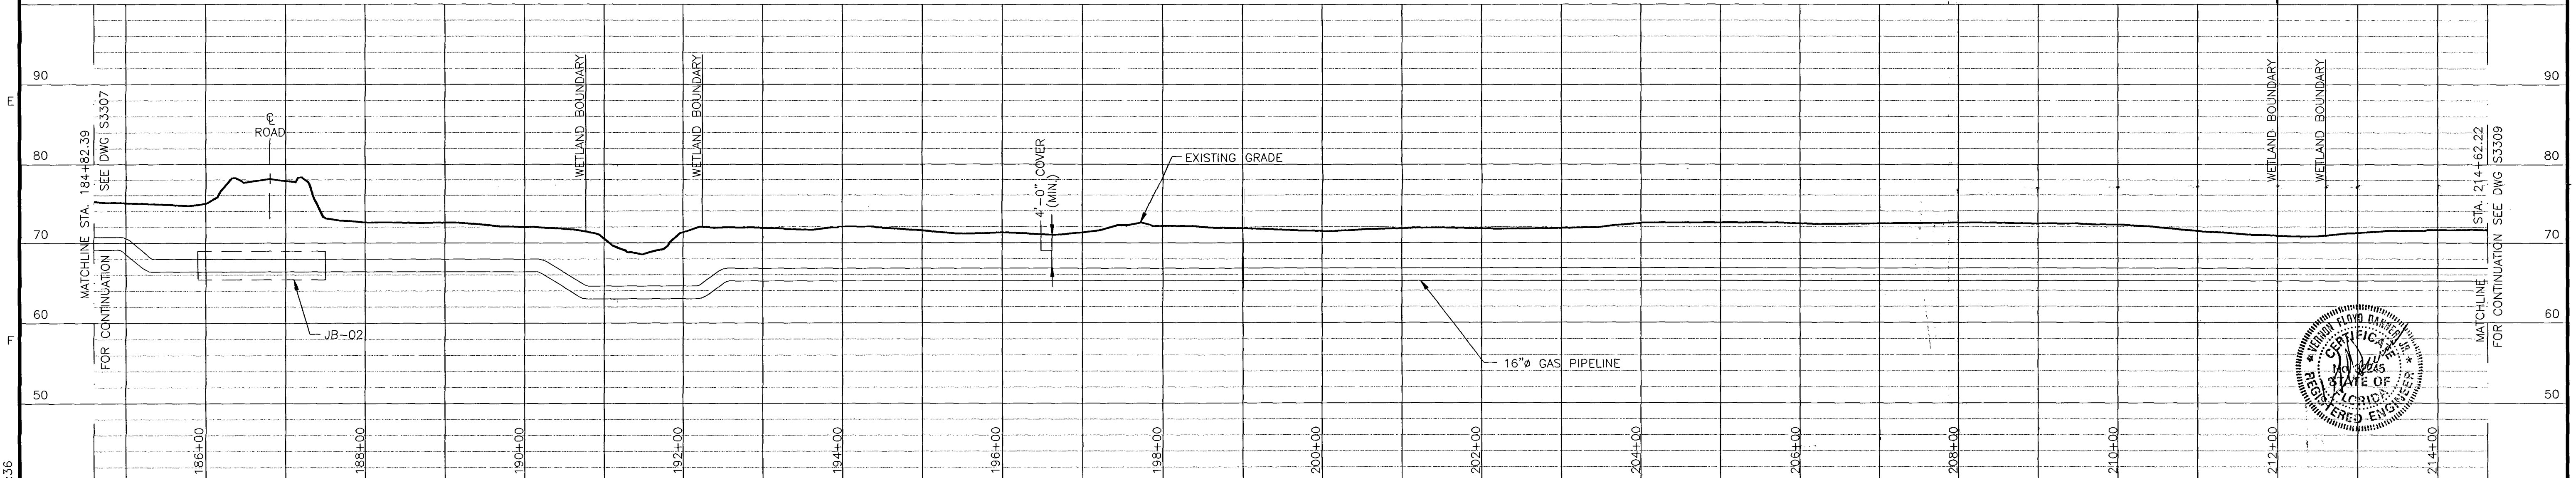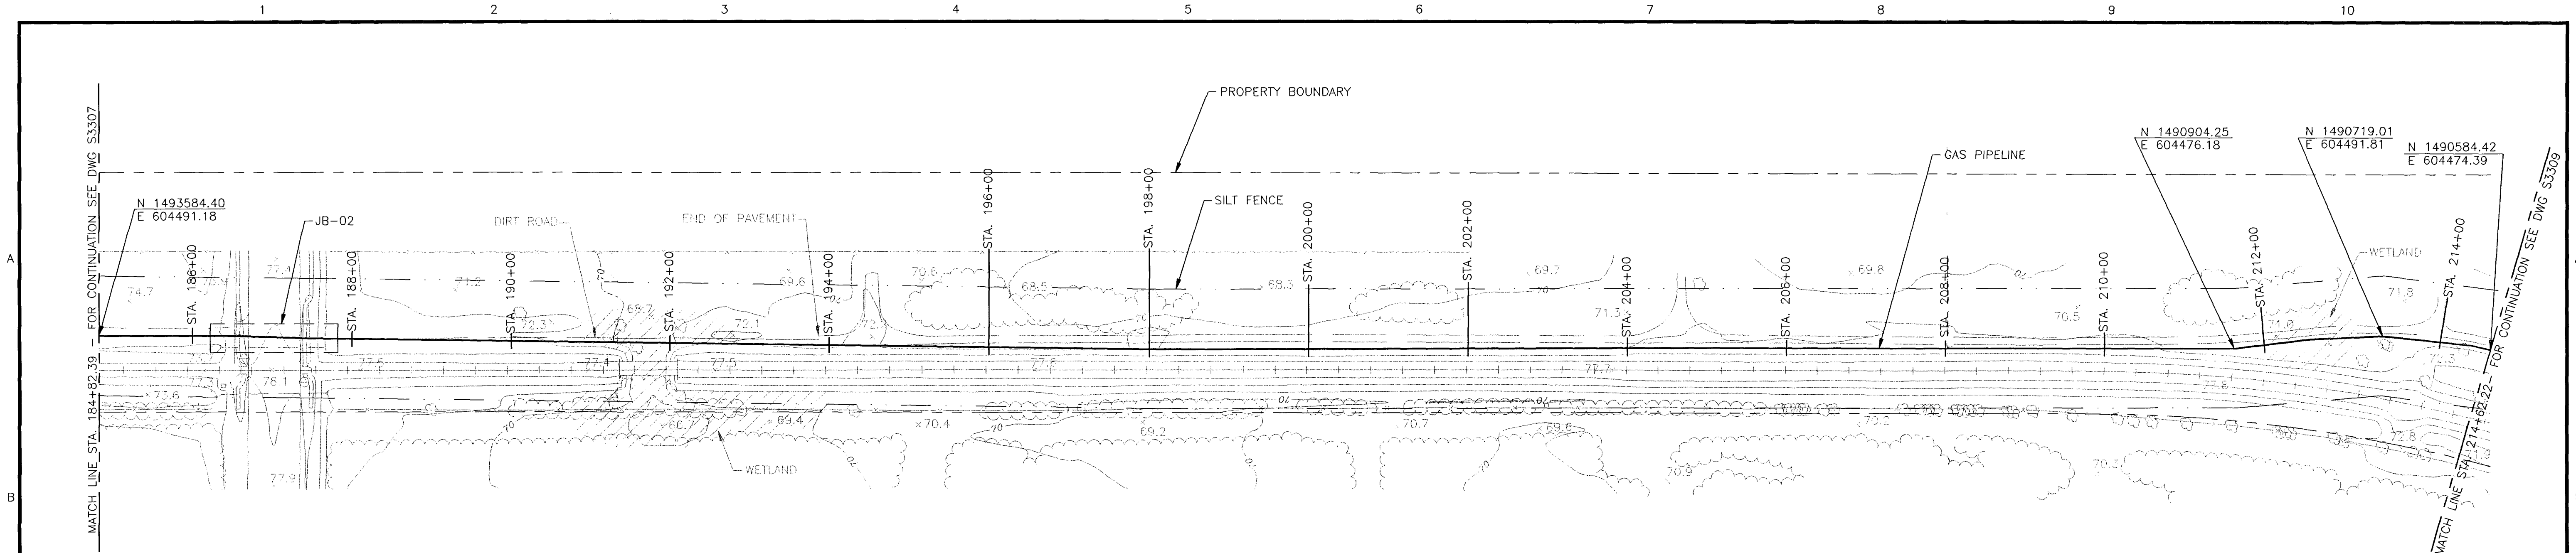


NOTES
1. SEE DWG S3300 FOR GENERAL LEGEND.

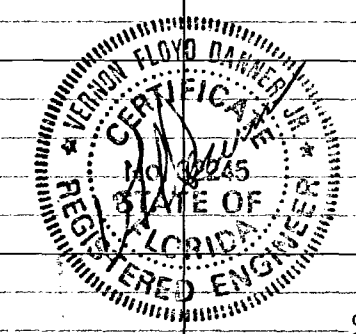



I HEREBY CERTIFY THAT THIS DOCUMENT WAS PREPARED BY ME OR UNDER MY DIRECT SUPERVISION AND THAT I AM A DULY REGISTERED PROFESSIONAL ENGINEER UNDER THE LAWS OF THE STATE OF FLORIDA		SIGNED <u>V. Floyd Danner</u> DATE <u>01-17-01</u> REG NO. <u>32245</u>		BLACK & VEATCH ENGINEER <u>MJS</u> DRAWN <u>SLS</u> CHECKED <u>MJS</u> DATE <u>01-16-01</u>		ORLANDO UTILITIES COMMISSION STANTON ENERGY CENTER - UNIT A SITE - GAS PIPELINE PLAN AND PROFILE - SHT 8		PROJECT DRAWING NUMBER 098362-DS-S3308		REV 0	
REVISIONS AND RECORD OF ISSUE								CODE AREA			

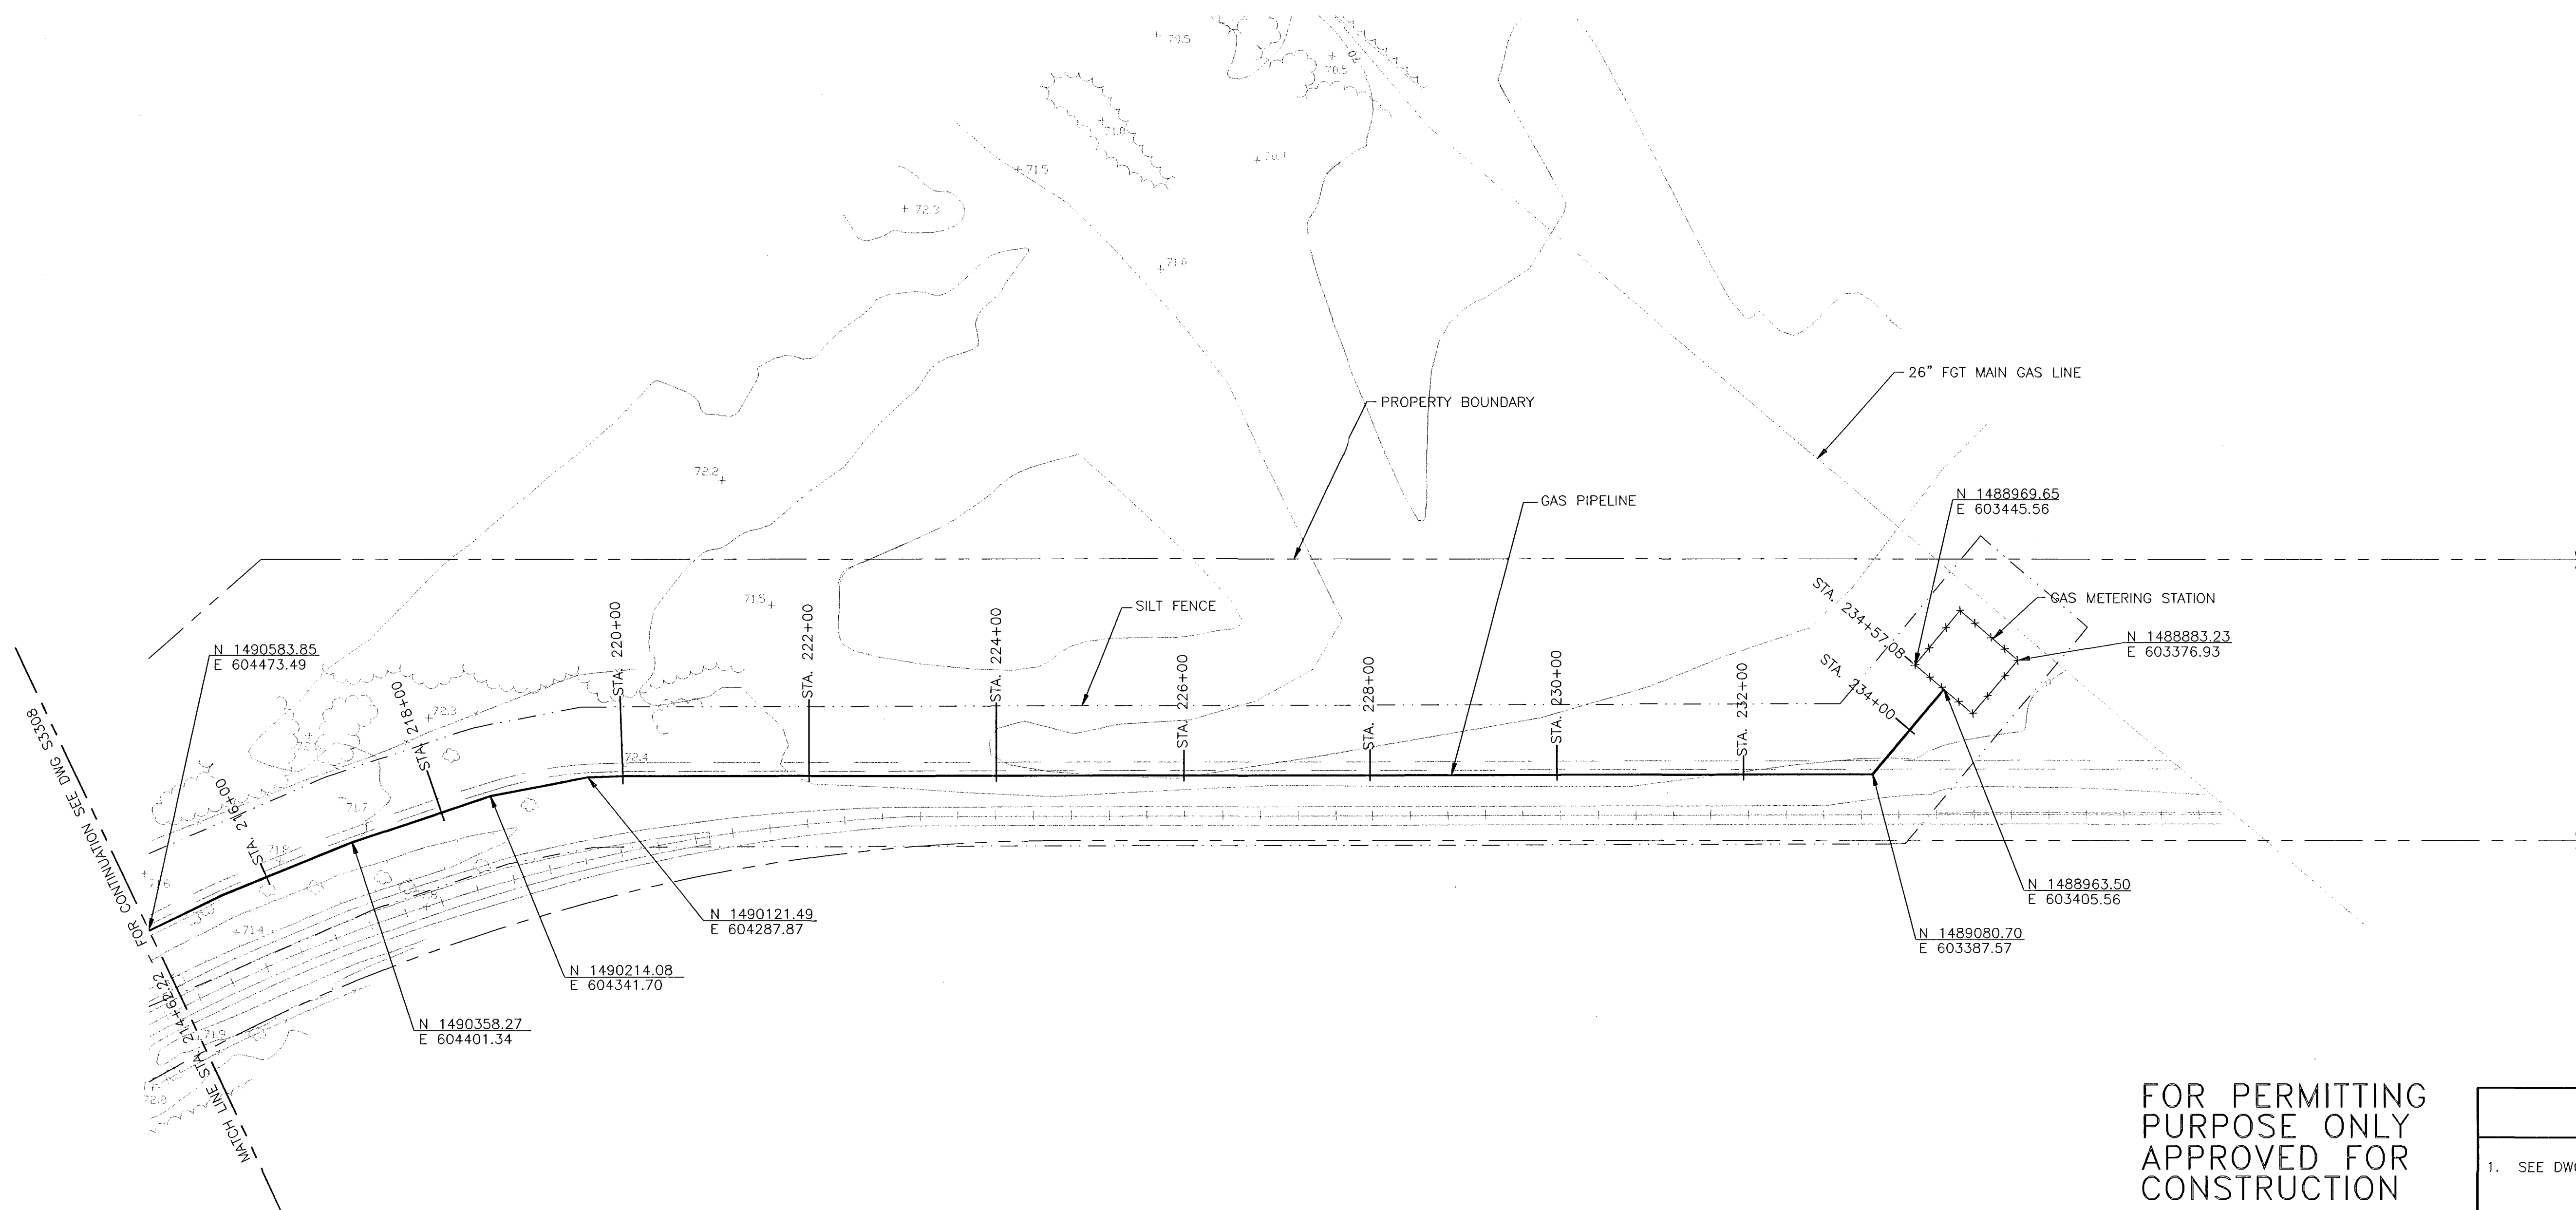

FOR PERMITTING
PURPOSE ONLY
APPROVED FOR
CONSTRUCTION

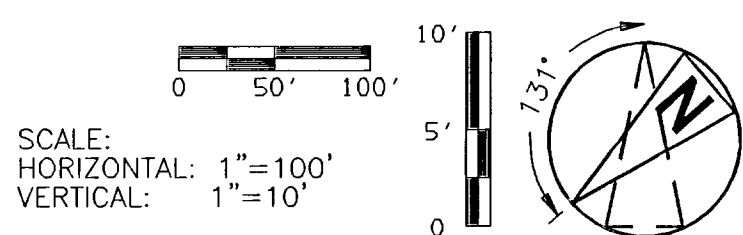

NOTES	
1.	SEE DWG S3300 FOR GENERAL LEGEND.

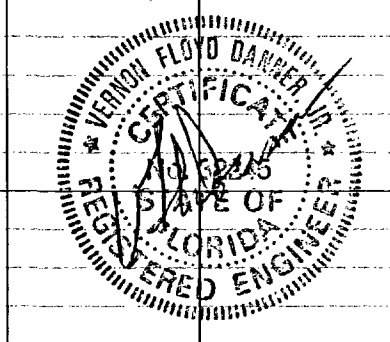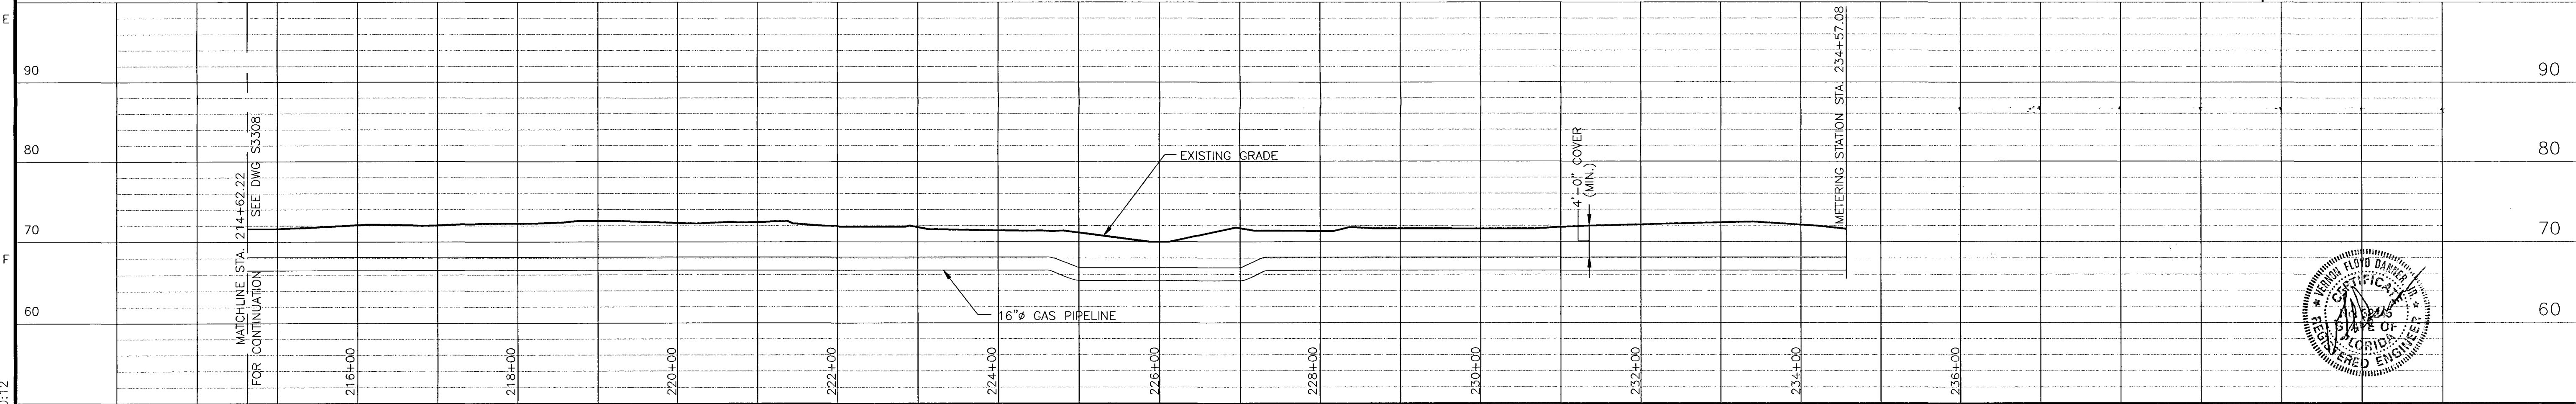


SEA33930
D1
ACAD 15.05
A1/A5/L0/15
01/12/01 14:30:12


BLACK & VEATCH		ORLANDO UTILITIES COMMISSION STANTON ENERGY CENTER - UNIT A		PROJECT 098362-DS-S3309	DRAWING NUMBER 0
ENGINEER MJS		DRAWN SLS		SITE - GAS PIPELINE PLAN AND PROFILE - SHT 9	
CHECKED MJS		DATE 01-16-01		CODE AREA	
I HEREBY CERTIFY THAT THIS DOCUMENT WAS PREPARED BY ME OR UNDER MY DIRECT SUPERVISION AND THAT I AM A DULY REGISTERED PROFESSIONAL ENGINEER UNDER THE LAWS OF THE STATE OF FLORIDA		SIGNED V. Floyd Danner DATE 01-17-01		REG NO. 32245	
NO		01-17-01		ISSUE FOR SCA	
SLS		MJS		REVISIONS AND RECORD OF ISSUE	
DRN		CHK		PDE	
APP					

A
B
C
D
E
F


1. SET POSTS AND EXCAVATE A 4"x4" TRENCH UPSLOPE ALONG THE LINE OF POSTS.
2. STAPLE WIRE FENCING TO THE POSTS.
3. ATTACH THE FILTER FABRIC TO THE WIRE FENCE AND EXTEND IT INTO THE TRENCH.
4. BACKFILL AND COMPACT THE EXCAVATED SOIL.

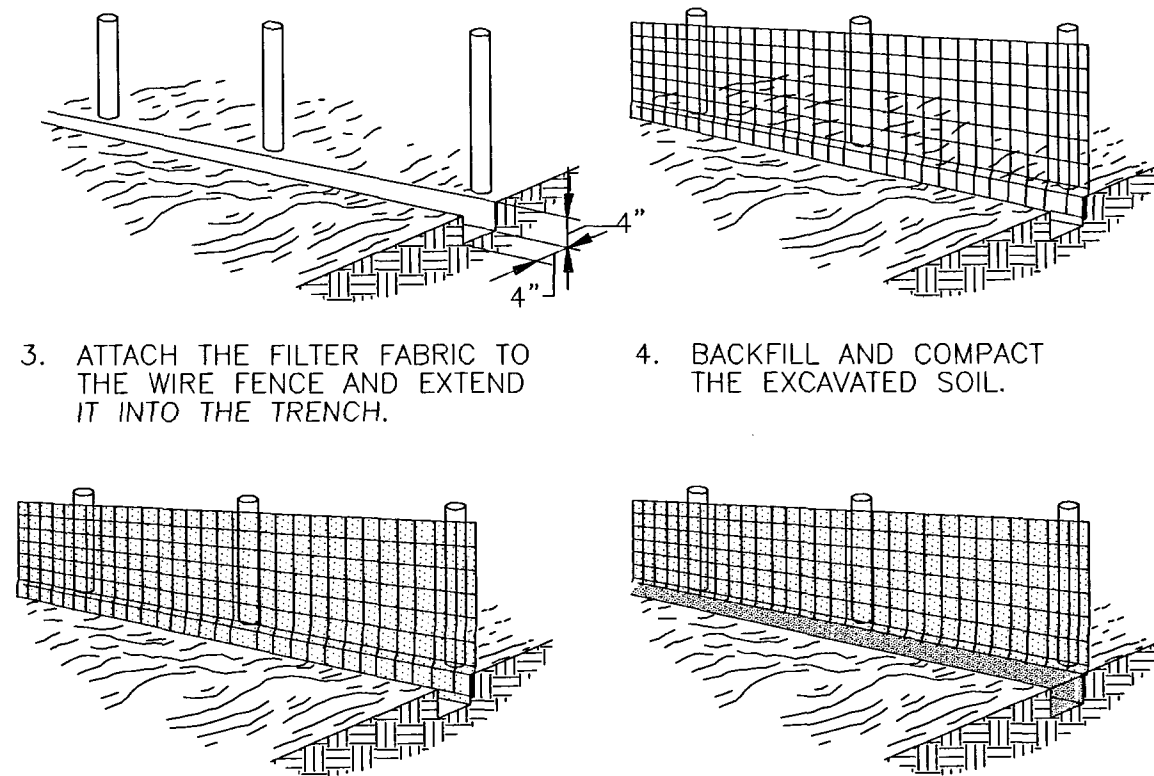

EXTENSION OF FABRIC AND WIRE INTO THE TRENCH

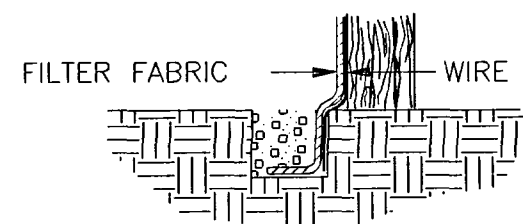


TYPICAL STAKED SILT BARRIERS
NO SCALE

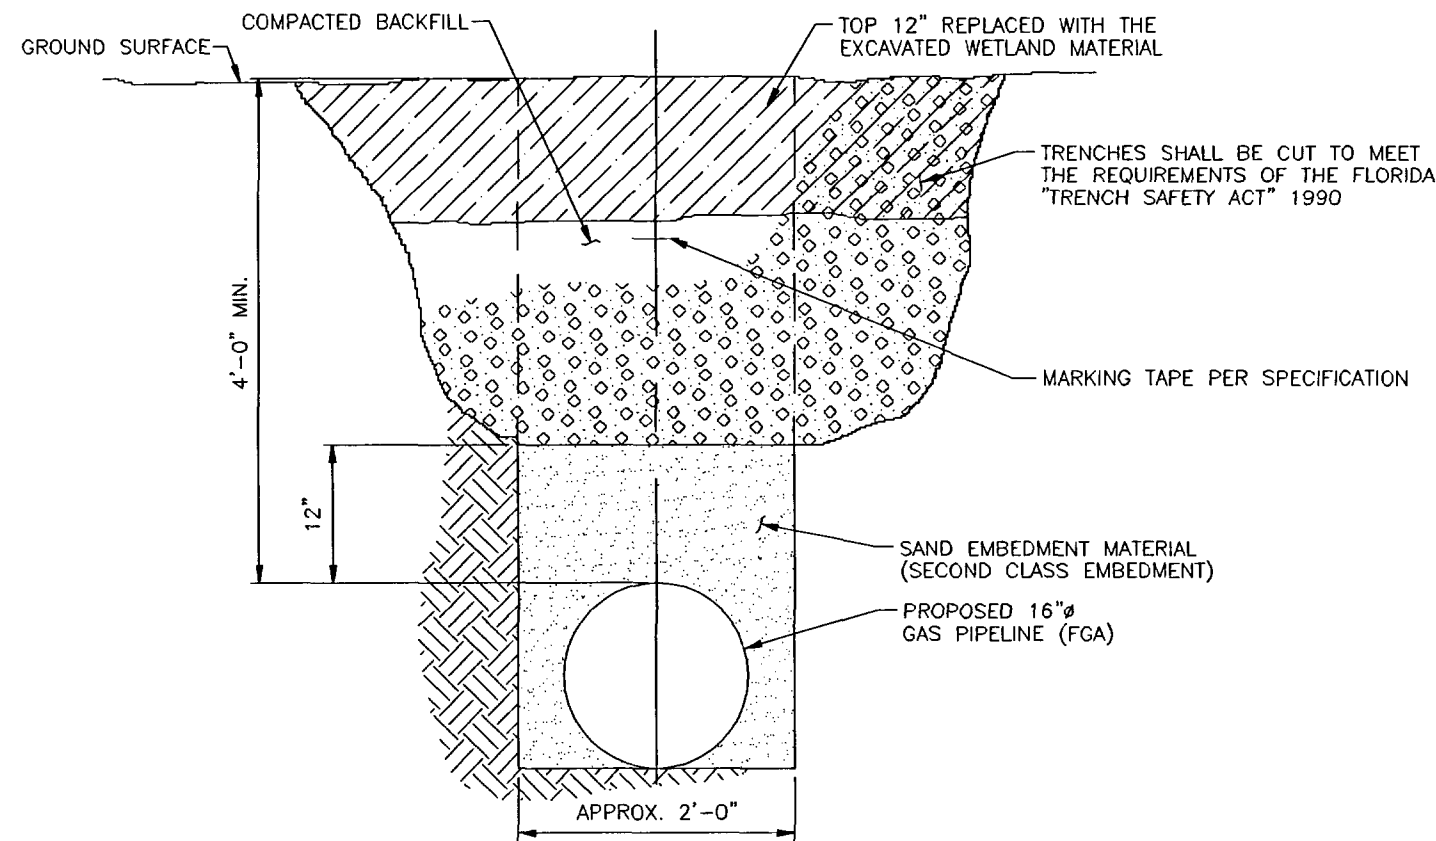


TYPICAL GAS LINE TRENCH EXCAVATION

NO SCALE
SEE THIS DWG

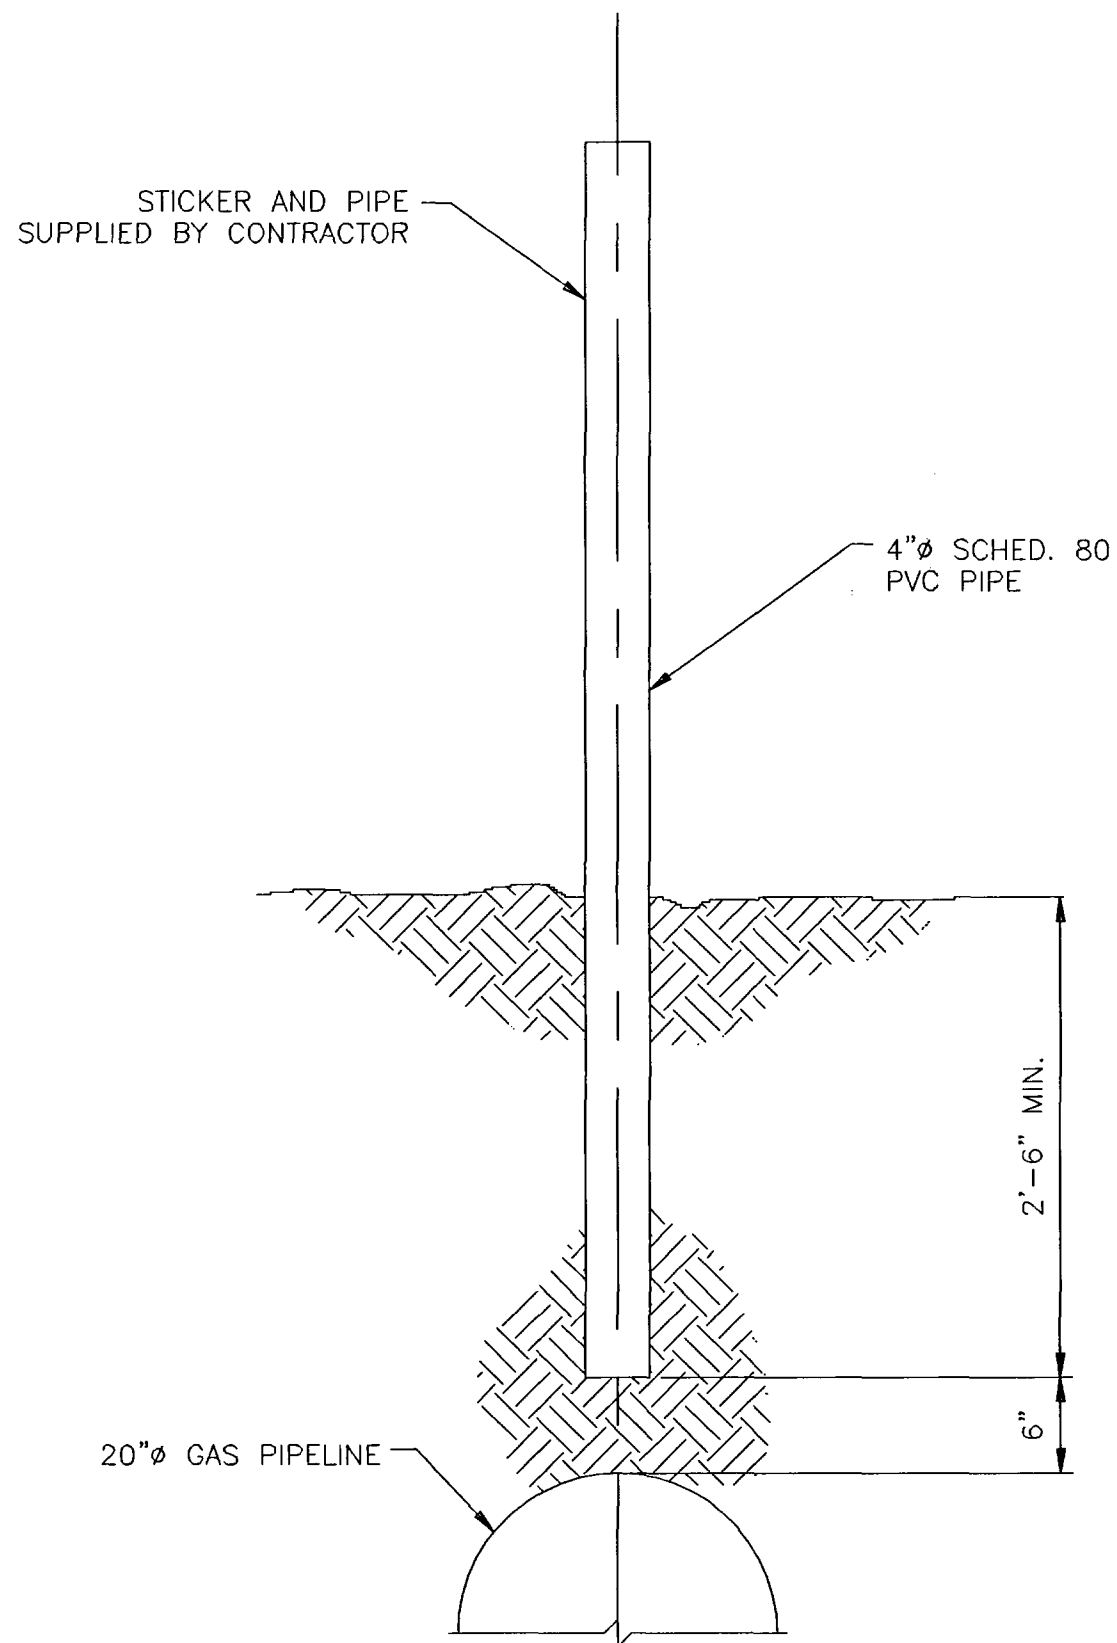

LINE MARKER POST

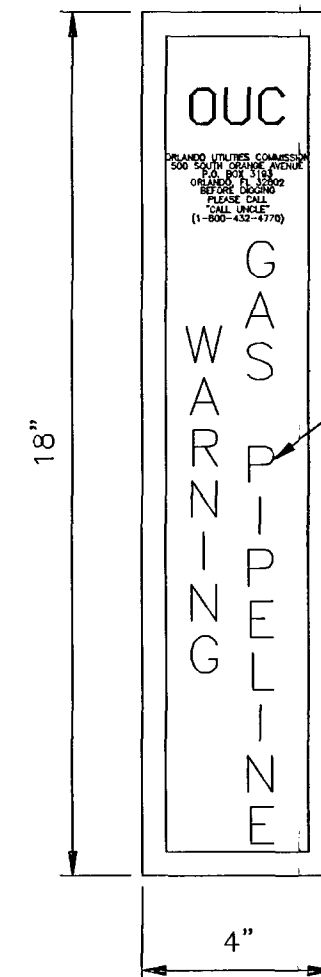


1" HIGH W/ 1/4" STROKE TYP. FOR ALL VERTICAL LETTERING SAFETY RED IN COLOR


- NOTES:
1. STICKER AND PVC PIPE TO BE SUPPLIED BY THE CONTRACTOR.
 2. LINE MARKERS MUST BE PLACED SO LETTERING IS FACING THE HIGHWAY.
 3. LINE MARKERS SHALL BE PLACED DIRECTLY OVER THE PIPELINE AND AT EACH CROSSING OF A PUBLIC ROAD.
 4. LINE MARKERS SHALL BE PLACED AT 300' INTERVALS ALONG THE PIPELINE ROUTE, POINTS OF INTERSECTION (P1) AND AS DIRECTED BY THE PROJECT FIELD MANAGER.

MARKER POST STICKER

TYPICAL LINE MARKER DETAILS
NO SCALE

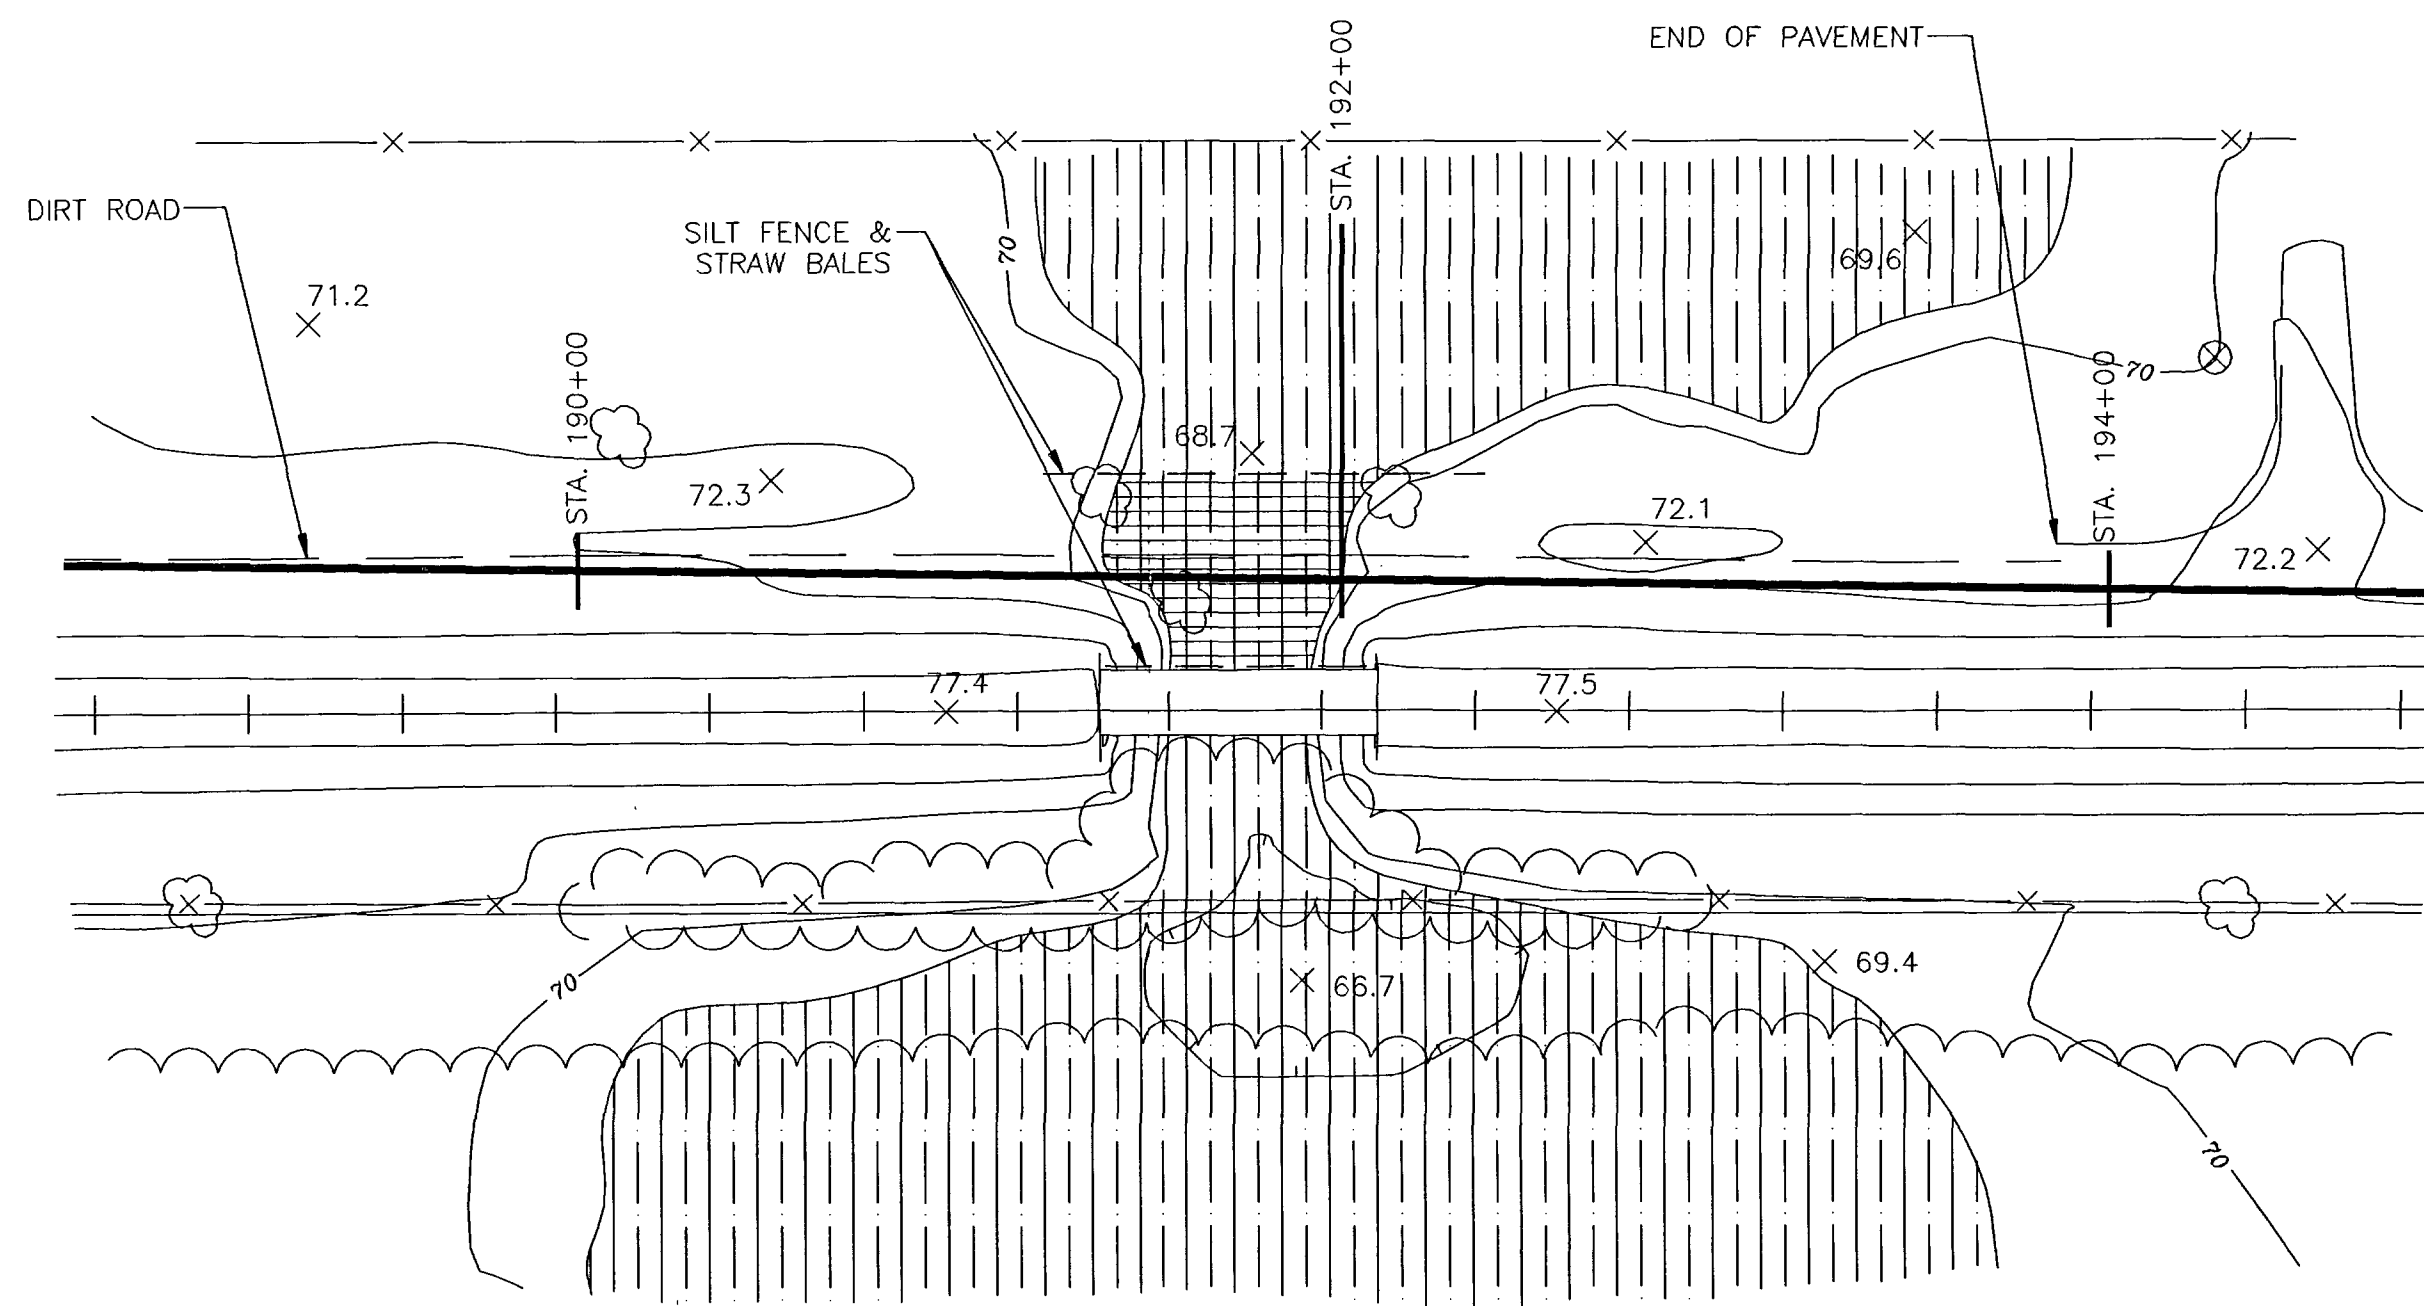


WETLANDS DETAIL
SCALE: 1"=50'

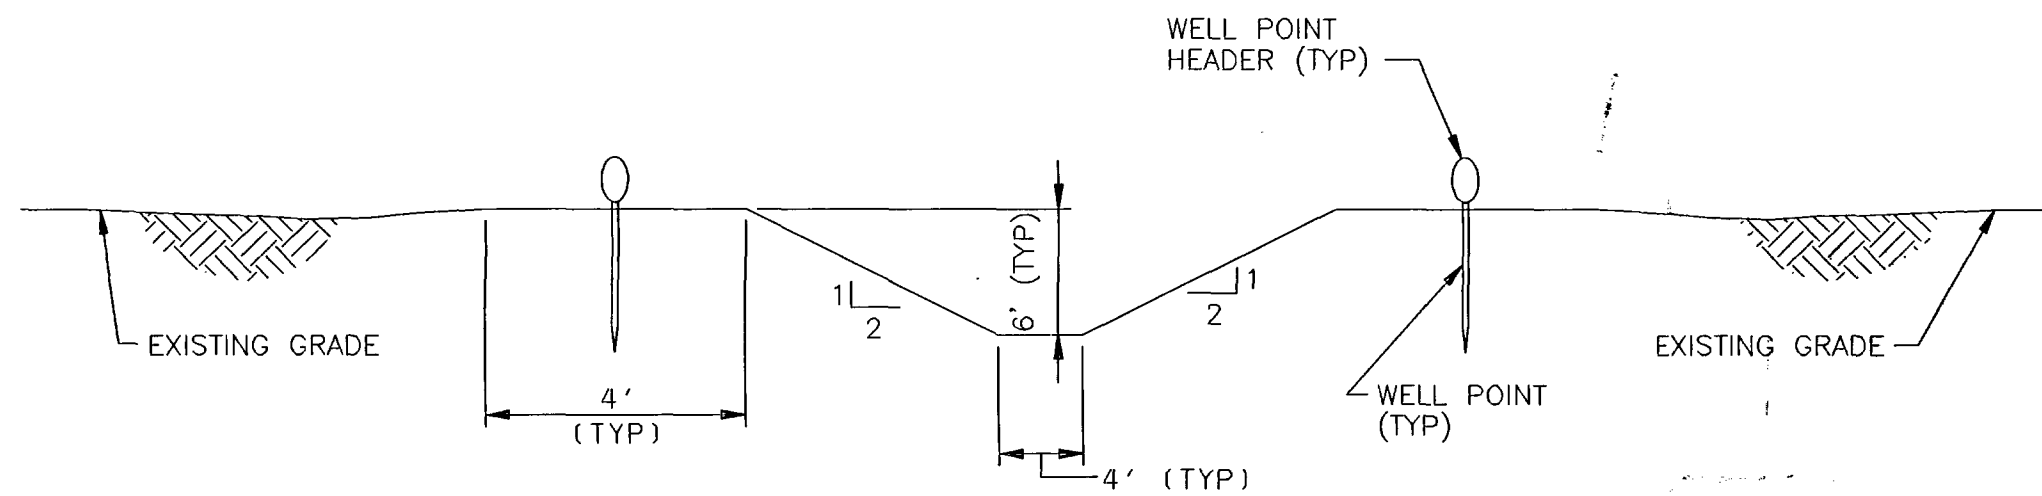

TYPICAL DEWATERING DETAIL
NO SCALE
SEE NOTE 1

FOR PERMITTING
PURPOSE ONLY
APPROVED FOR
CONSTRUCTION

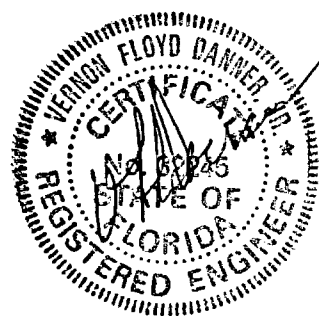

NOTES

1. WELL POINTS ARE TIED INTO PUMP SYSTEMS THAT DISCHARGE INTO THE EXISTING DRAINAGE SYSTEM AFTER PASSING THROUGH HAY BALES AND SILT FENCE.

BLACK & VEATCH

ENGINEER: MJS
CHECKED: MJS
DATE: 01-16-01

DRAWN: SLS
DATE: 01-16-01

ORLANDO UTILITIES COMMISSION
STANTON ENERGY CENTER - UNIT A

SITE - GAS PIPELINE
TYPICAL SECTIONS & DETAILS

PROJECT: 098362-DS-S3310
DRAWING NUMBER: 0
REV: 0

CODE: AREA:

I HEREBY CERTIFY THAT THIS DOCUMENT WAS PREPARED BY ME OR UNDER MY DIRECT SUPERVISION AND THAT I AM A DULY REGISTERED PROFESSIONAL ENGINEER UNDER THE LAWS OF THE STATE OF FLORIDA.

SIGNED: V. Floyd Danner
DATE: 01-17-01 REG. NO. 32245

NO	DATE	REVISIONS AND RECORD OF ISSUE	DRN	DES	CHK	PDE	APP
0	01-17-01	ISSUE FOR SCA					

SEA33930 ACAD 15.05
D1 1=1
A1ASLO75
01/16/01 13:27:29

1

2

3

4

5


6

7


8

9

10

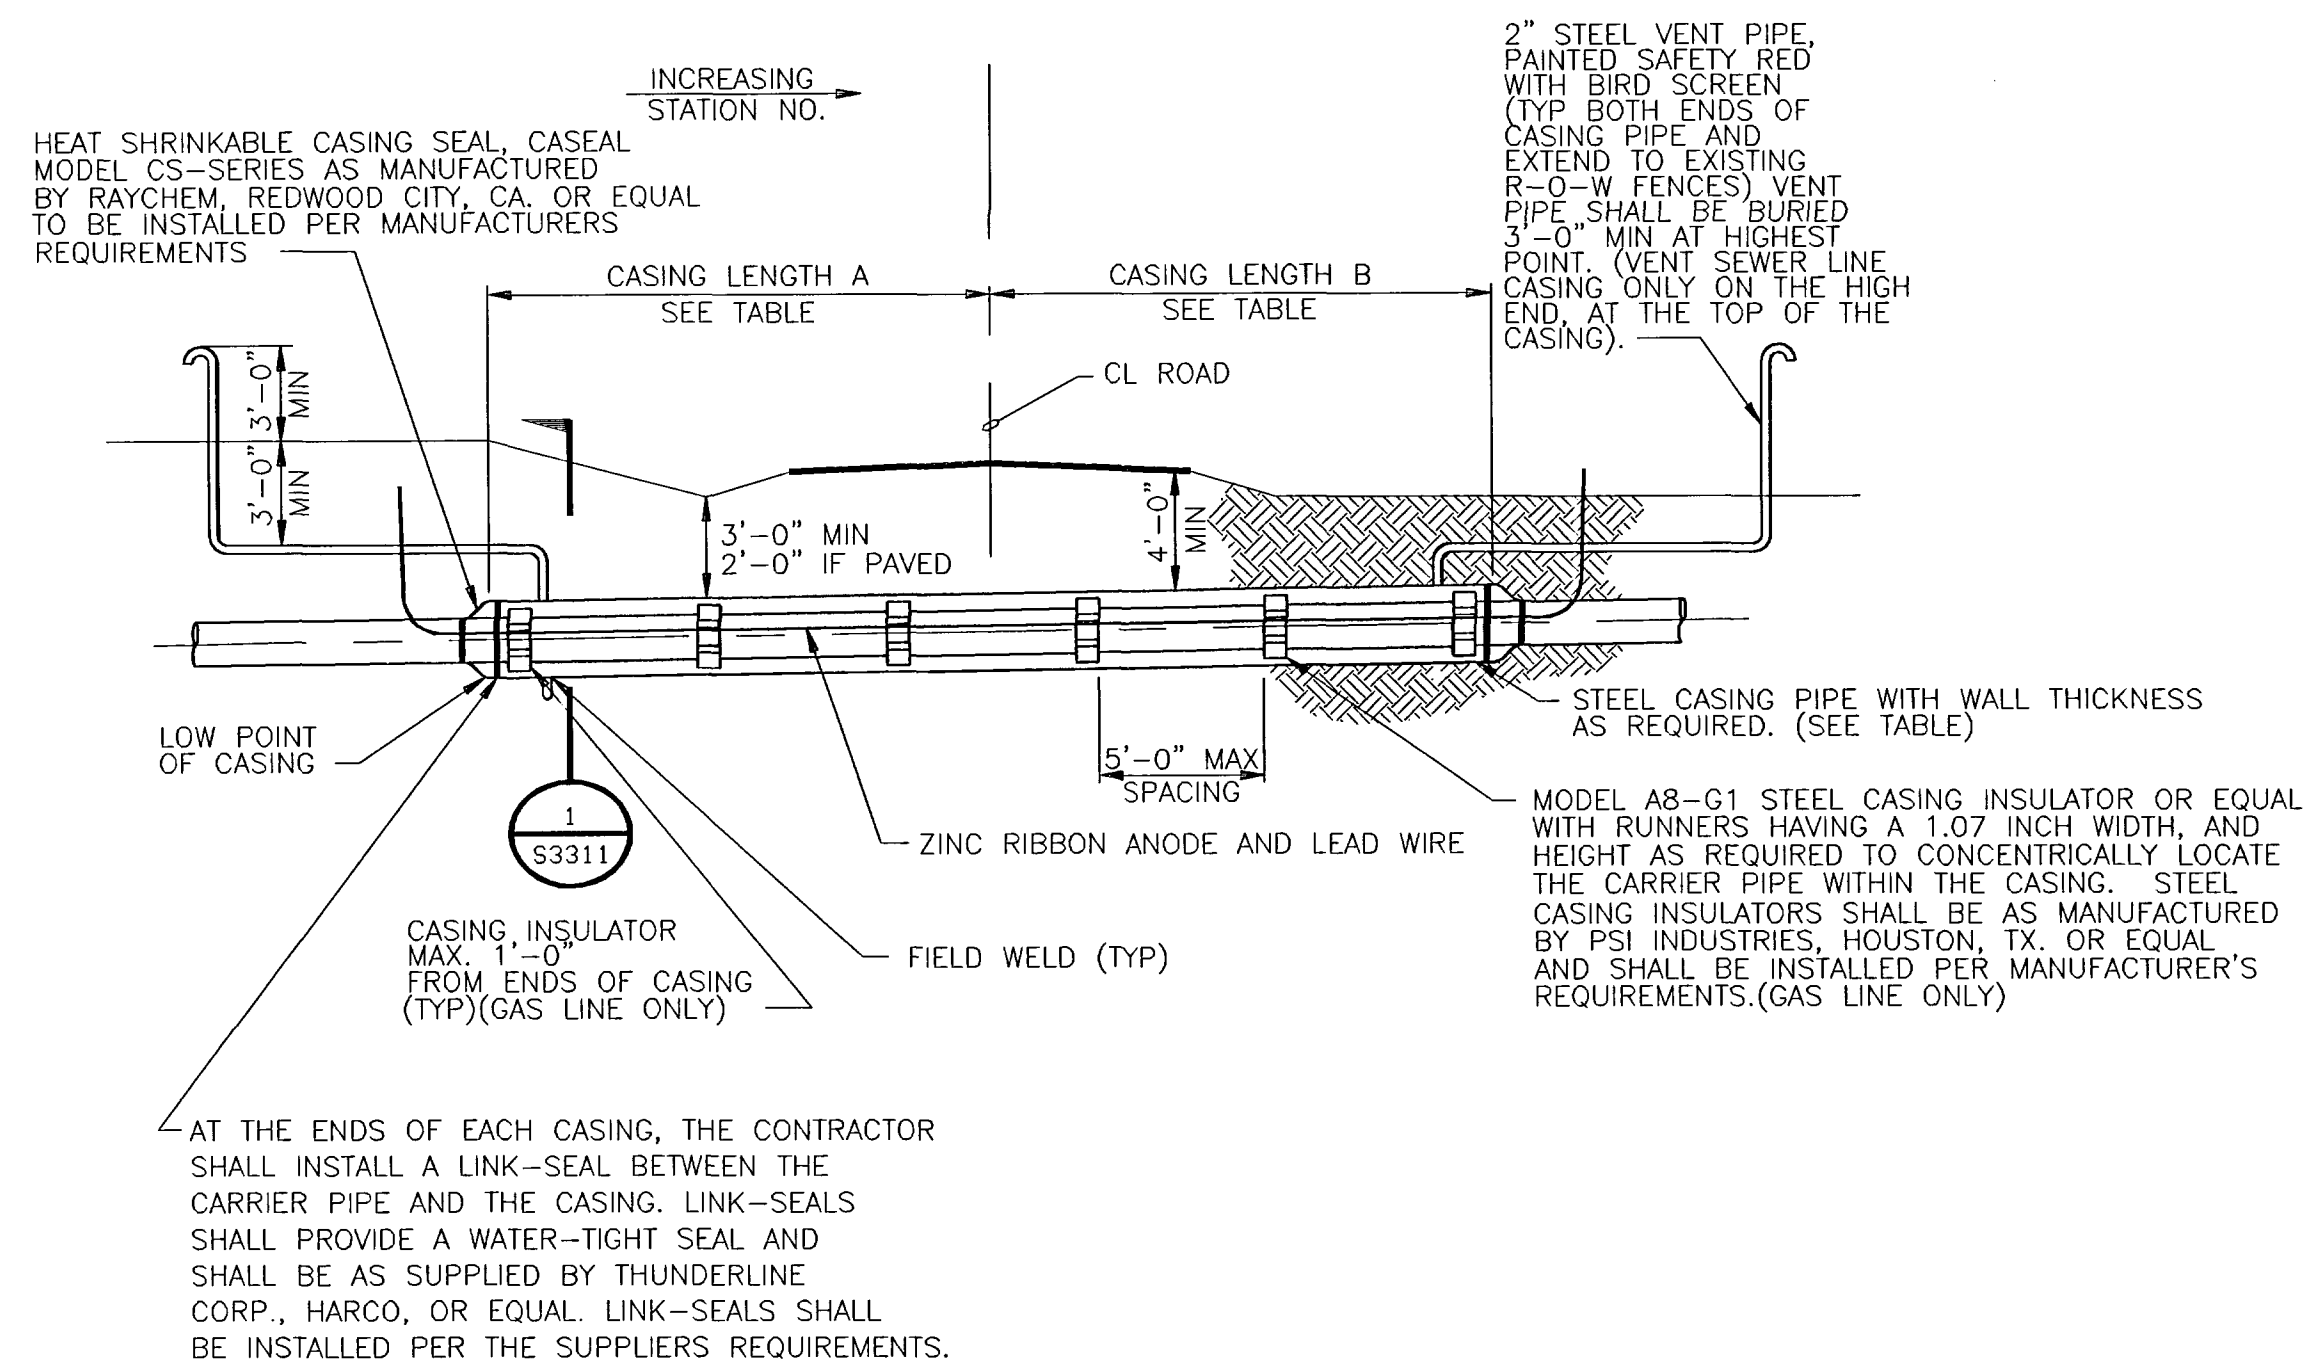


TYPICAL JACK AND BORE STEEL CASING PIPE
NO SCALE

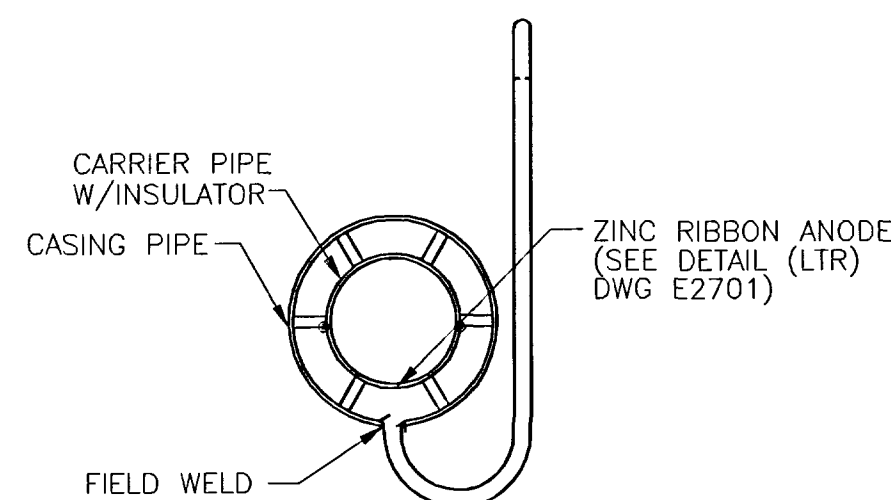


SECTION 1
NO SCALE
SEE THIS DWG

JACK AND BORE TABLE			
JACK AND BORE NUMBER	CASING PIPE DIA.	DWG. NUMBER	REMARKS
JB-01	30"	S3307	
JB-02	30"	S3308	

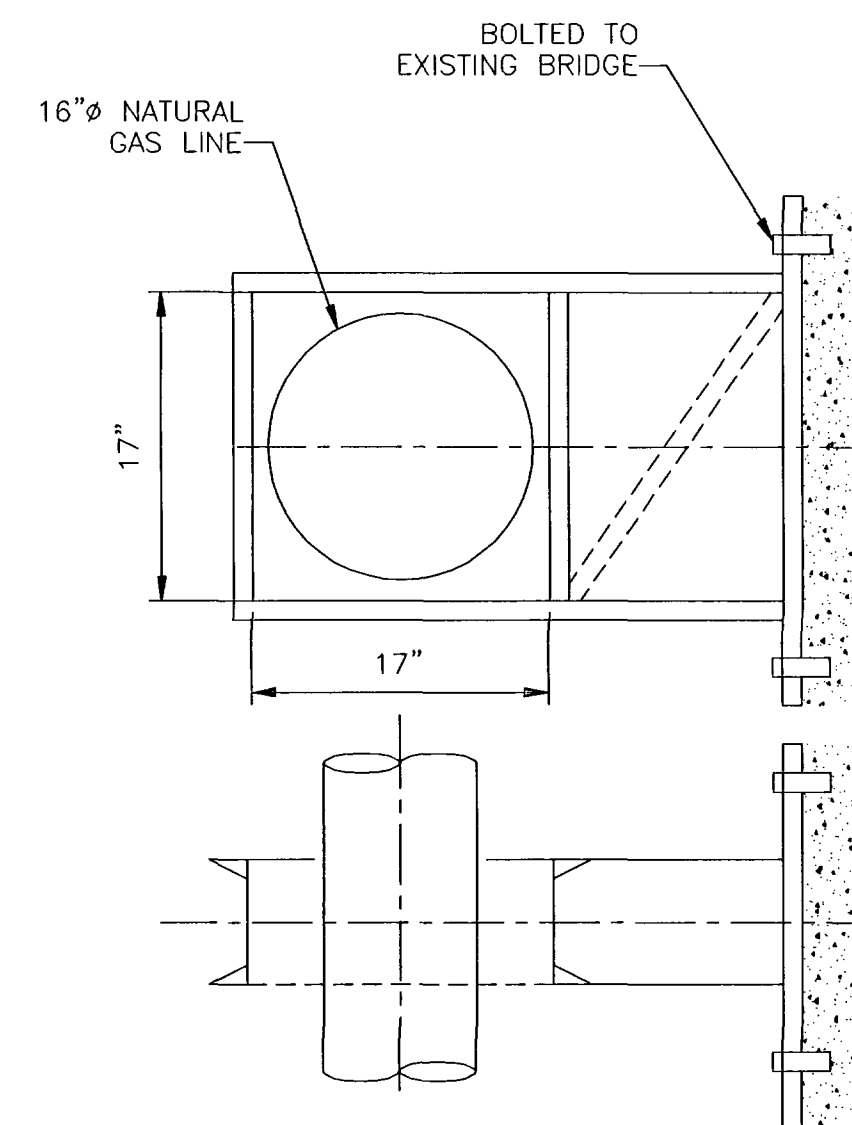

ALL SUPPORT MEMBER CONNECTIONS AND SPACING TO BE DESIGNED DURING DETAIL DESIGN PHASE OF THE PROJECT.

TYPICAL PIPE SUPPORT
NO SCALE

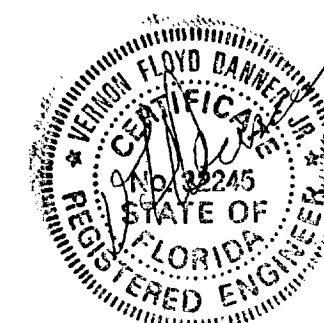

FOR PERMITTING
PURPOSE ONLY
APPROVED FOR
CONSTRUCTION

NOTES

PROJECT	DRAWING NUMBER	REV
ORLANDO UTILITIES COMMISSION STANTON ENERGY CENTER - UNIT A	098362-DS-S3311	0
CODE		
AREA		

I HEREBY CERTIFY THAT THIS DOCUMENT WAS PREPARED BY ME OR UNDER MY DIRECT SUPERVISION AND THAT I AM A DULY REGISTERED PROFESSIONAL ENGINEER UNDER THE LAWS OF THE STATE OF FLORIDA

SIGNED V. Floyd Danner
DATE 01-17-01 REG NO. 32245

BLACK & VEATCH

ENGINEER MJT DRAWN SLS

CHECKED MJS DATE 01-16-01

SITE - GAS PIPELINE
TYPICAL SECTIONS & DETAILS

0 01-17-01 ISSUE FOR SCA

NO DATE REVISIONS AND RECORD OF ISSUE

SLS MJT MJS RJL
DRN DES CHK PDE APP