



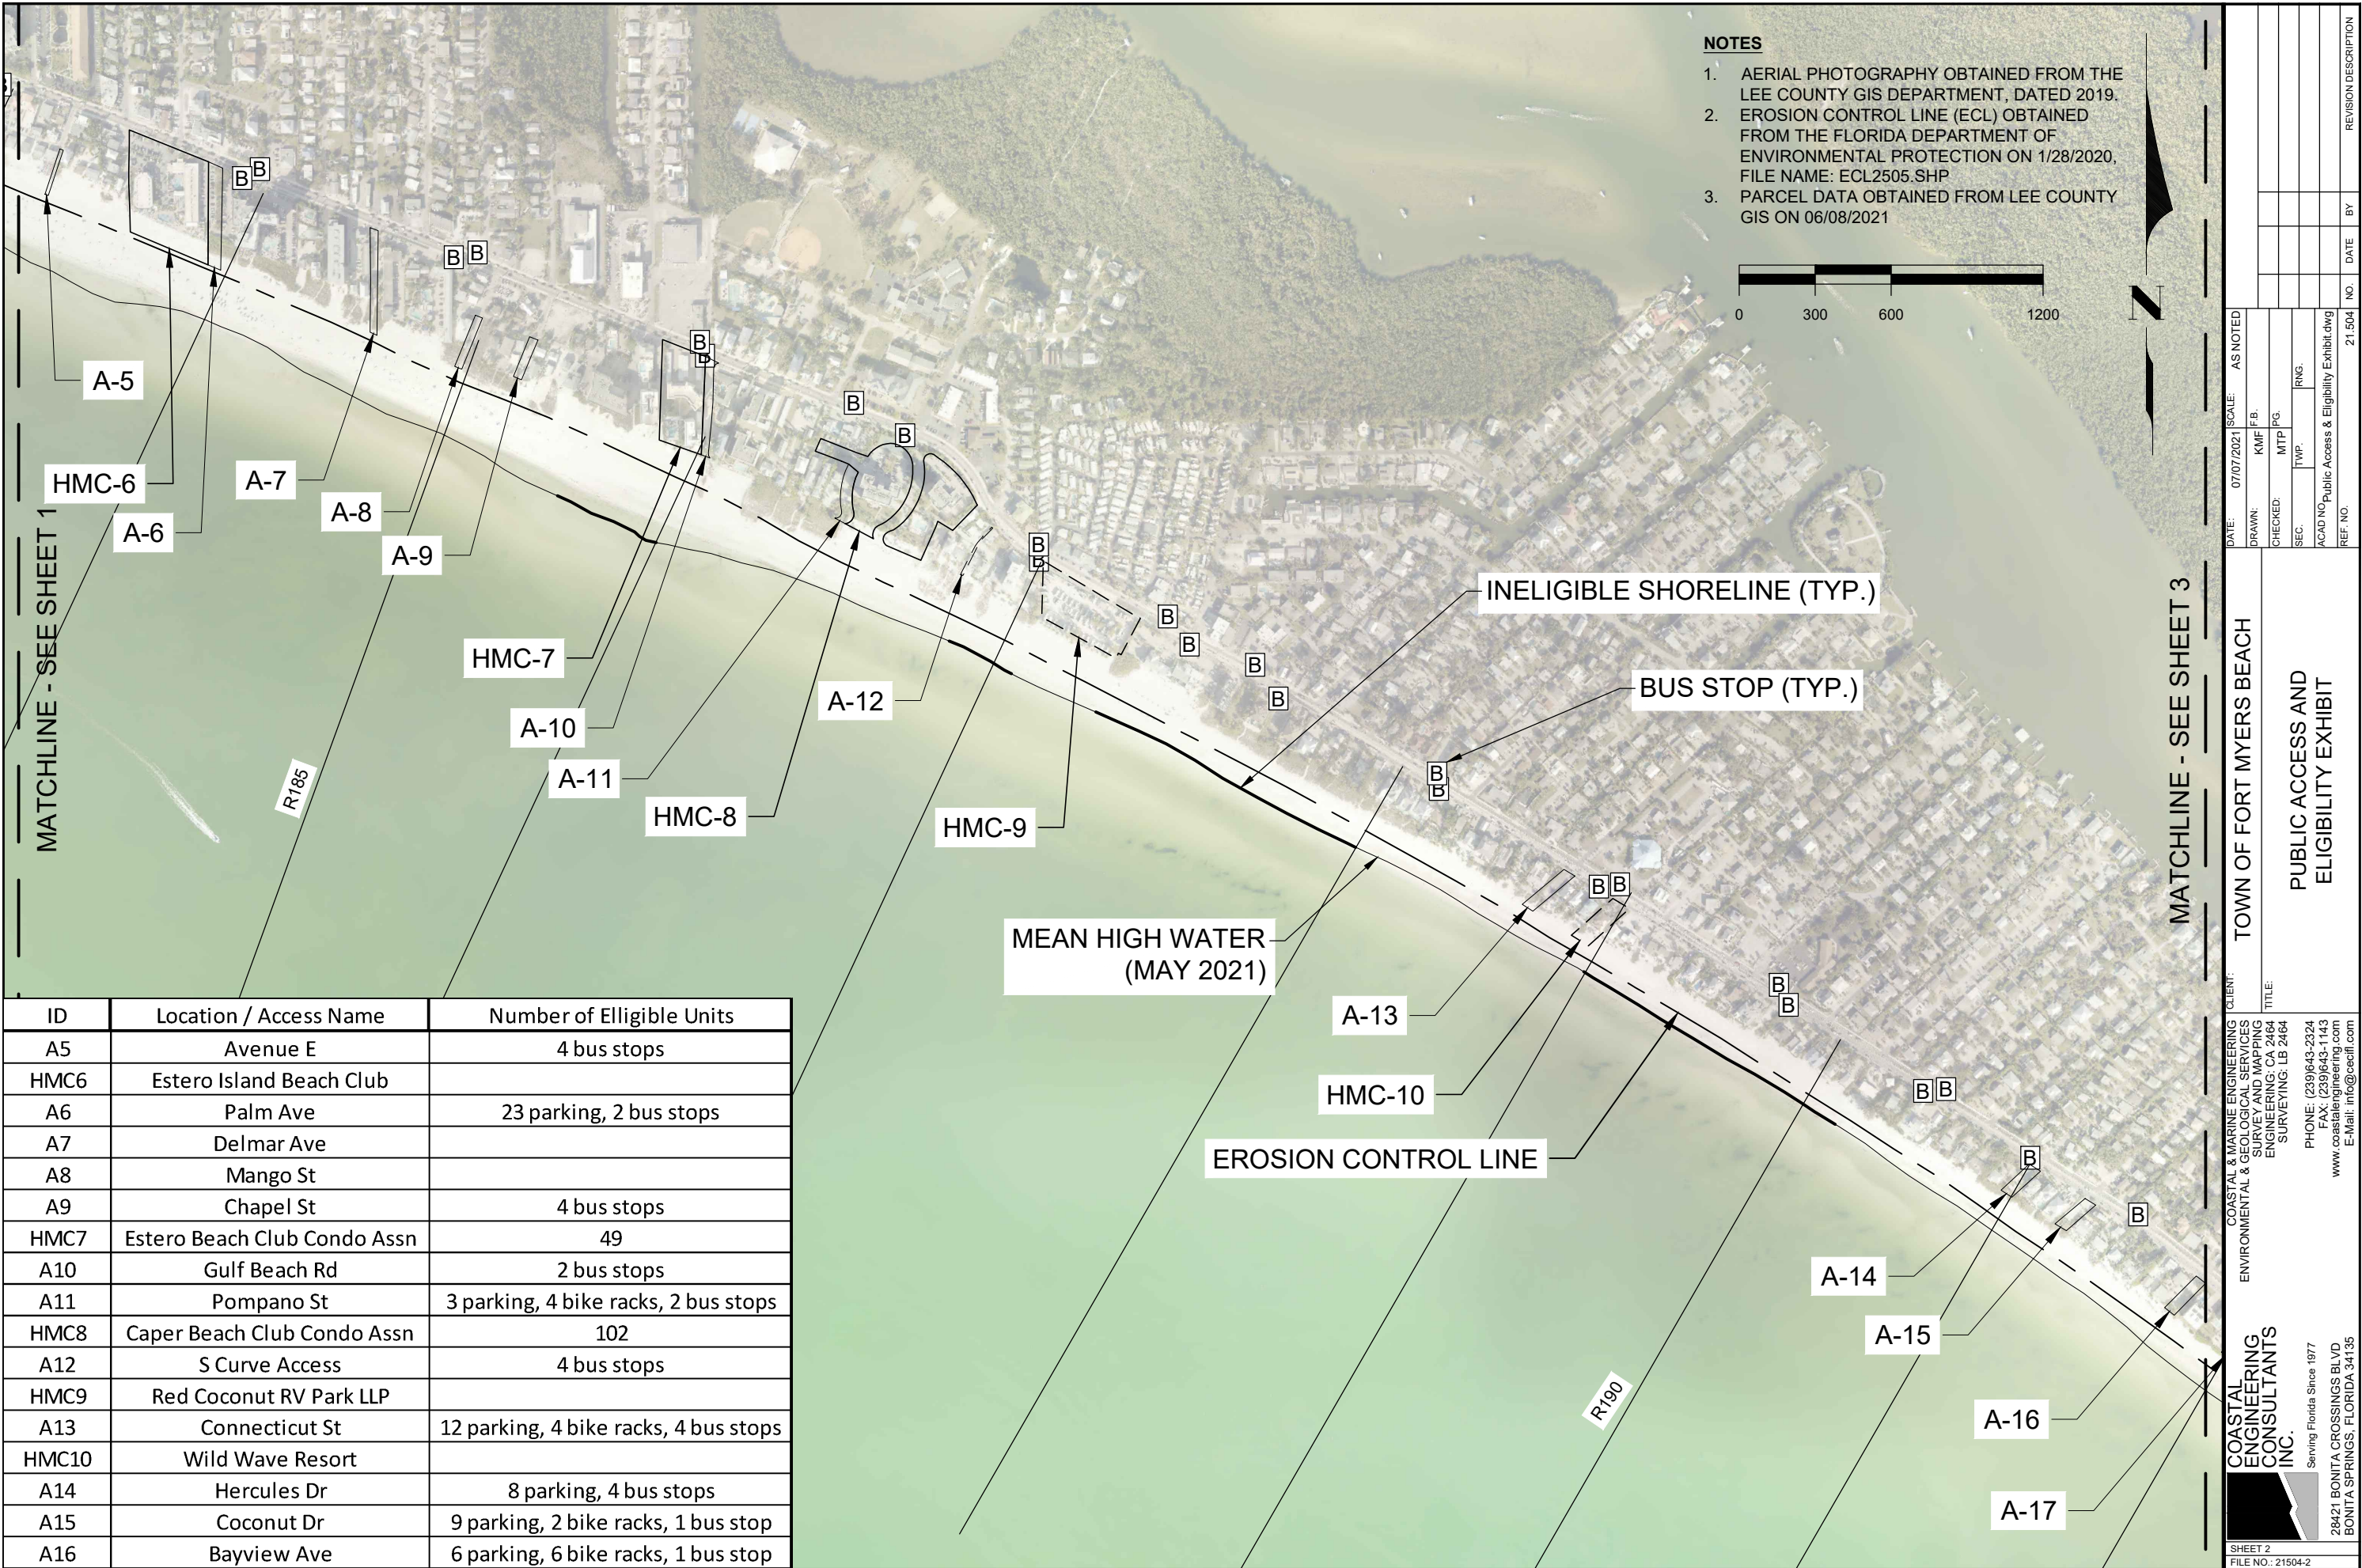

- NOTES**
1. AERIAL PHOTOGRAPHY OBTAINED FROM THE LEE COUNTY GIS DEPARTMENT, DATED 2019.
 2. EROSION CONTROL LINE (ECL) OBTAINED FROM THE FLORIDA DEPARTMENT OF ENVIRONMENTAL PROTECTION ON 1/28/2020. FILE NAME: ECL2505.SHP
 3. PARCEL DATA OBTAINED FROM LEE COUNTY GIS ON 06/08/2021

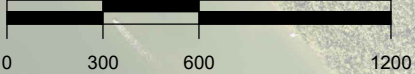

ID	Location / Access Name	Number of Eligible Units
A5	Avenue E	4 bus stops
HMC6	Estero Island Beach Club	
A6	Palm Ave	23 parking, 2 bus stops
A7	Delmar Ave	
A8	Mango St	
A9	Chapel St	4 bus stops
HMC7	Estero Beach Club Condo Assn	49
A10	Gulf Beach Rd	2 bus stops
A11	Pompano St	3 parking, 4 bike racks, 2 bus stops
HMC8	Caper Beach Club Condo Assn	102
A12	S Curve Access	4 bus stops
HMC9	Red Coconut RV Park LLP	
A13	Connecticut St	12 parking, 4 bike racks, 4 bus stops
HMC10	Wild Wave Resort	
A14	Hercules Dr	8 parking, 4 bus stops
A15	Coconut Dr	9 parking, 2 bike racks, 1 bus stop
A16	Bayview Ave	6 parking, 6 bike racks, 1 bus stop

DATE: 07/07/2021

SCALE: AS NOTED

DRAWN: KMF/FB

CHECKED: MTP/PG

SEC: TYP.

ACAD NO: Public Access & Eligibility Exhibit.dwg

REF. NO.

21.504

TOWN OF FORT MYERS BEACH

PUBLIC ACCESS AND ELIGIBILITY EXHIBIT

CLIENT: COASTAL & MARINE ENGINEERING, ENVIRONMENTAL & GEOLOGICAL SERVICES, SURVEY AND MAPPING ENGINEERING, CA 2464

TITLE: SURVEYING: LB 2464

PHONE: (239)643-2324

FAX: (239)643-1143

www.coastalengineering.com

E-Mail: info@cecill.com

COASTAL ENGINEERING CONSULTANTS INC.


Serving Florida Since 1977

28421 BONITA CROSSINGS BLVD

BONITA SPRINGS, FLORIDA 34135

SHEET 2

FILE NO.: 21504-2

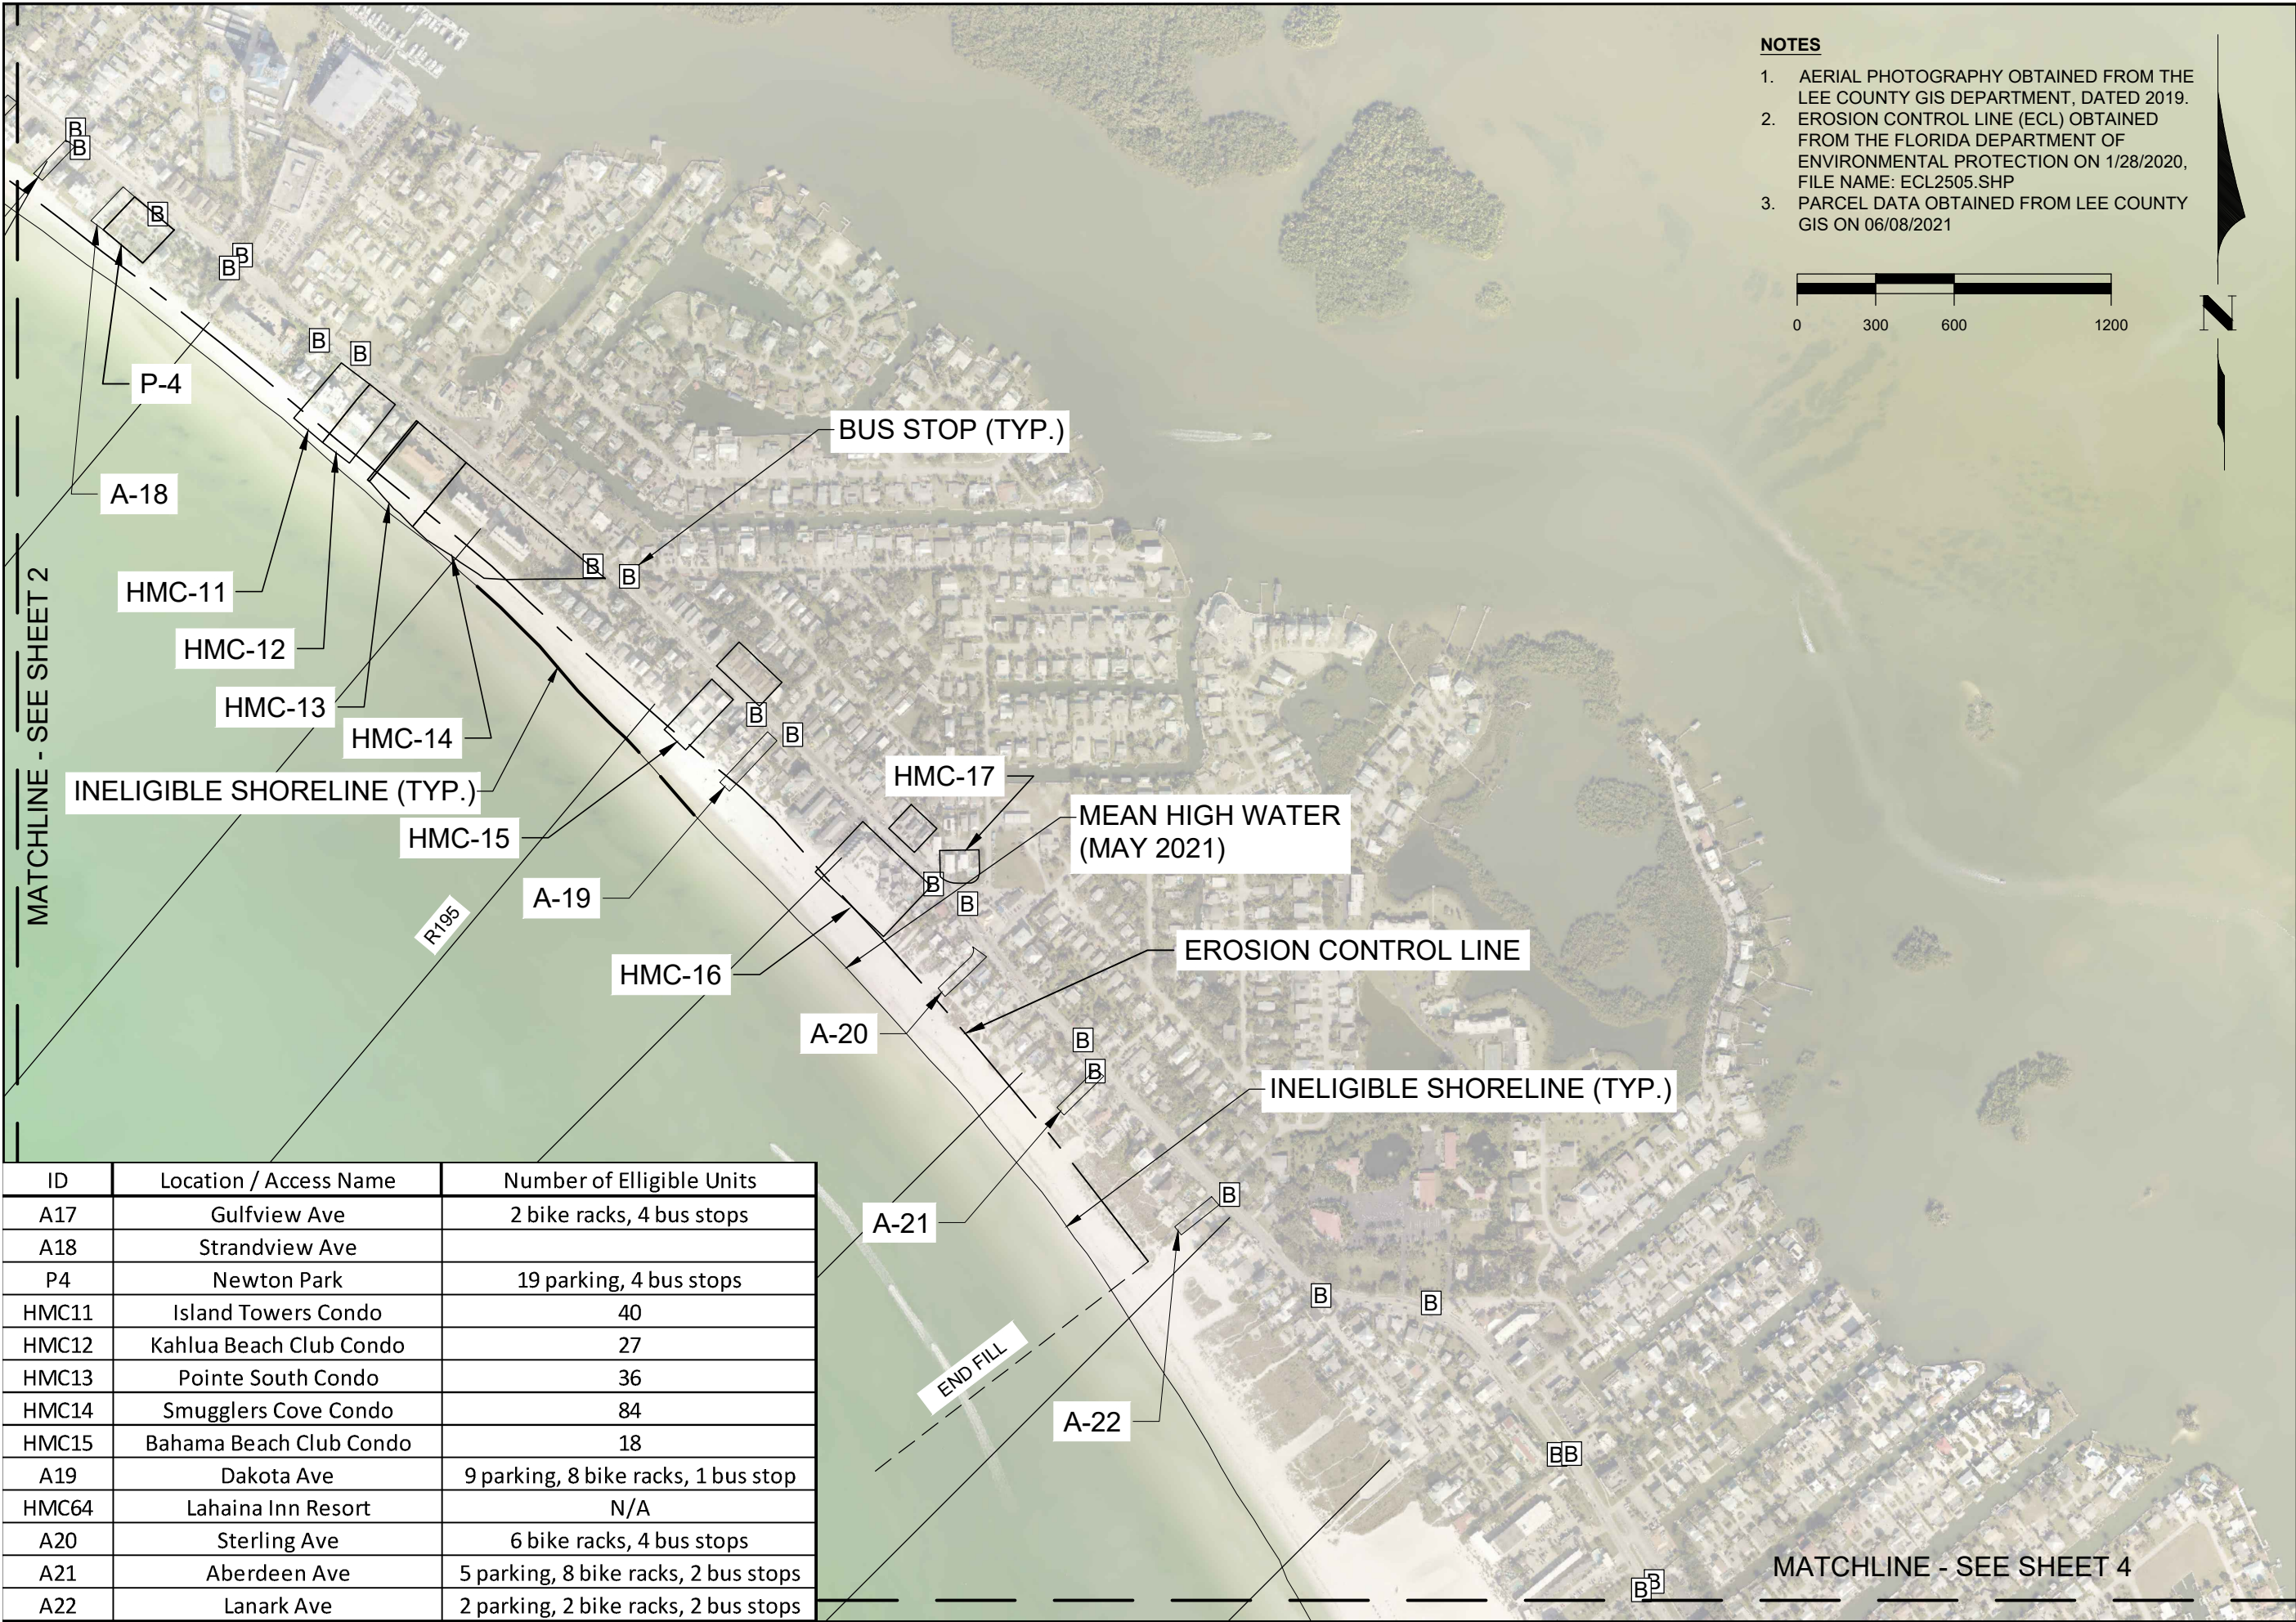

- NOTES**
1. AERIAL PHOTOGRAPHY OBTAINED FROM THE LEE COUNTY GIS DEPARTMENT, DATED 2019.
 2. EROSION CONTROL LINE (ECL) OBTAINED FROM THE FLORIDA DEPARTMENT OF ENVIRONMENTAL PROTECTION ON 1/28/2020, FILE NAME: ECL2505.SHP
 3. PARCEL DATA OBTAINED FROM LEE COUNTY GIS ON 06/08/2021



ID	Location / Access Name	Number of Eligible Units
A17	Gulfview Ave	2 bike racks, 4 bus stops
A18	Strandview Ave	
P4	Newton Park	19 parking, 4 bus stops
HMC11	Island Towers Condo	40
HMC12	Kahlua Beach Club Condo	27
HMC13	Pointe South Condo	36
HMC14	Smugglers Cove Condo	84
HMC15	Bahama Beach Club Condo	18
A19	Dakota Ave	9 parking, 8 bike racks, 1 bus stop
HMC64	Lahaina Inn Resort	N/A
A20	Sterling Ave	6 bike racks, 4 bus stops
A21	Aberdeen Ave	5 parking, 8 bike racks, 2 bus stops
A22	Lanark Ave	2 parking, 2 bike racks, 2 bus stops

COASTAL & MARINE ENGINEERING
ENVIRONMENTAL & GEOLOGICAL SERVICES
SURVEY AND MAPPING
ENGINEERING: CA 2464
SURVEYING: LB 2464

PHONE: (239)643-2324
FAX: (239)643-1143
www.coastalengineering.com
E-Mail: info@cecill.com

TOWN OF FORT MYERS BEACH

PUBLIC ACCESS AND
ELIGIBILITY EXHIBIT

DATE: 07/07/2021
DRAWN: KMF
CHECKED: MTP
SEC: TYP.
ACAD NO: Public Access & Eligibility Exhibit.dwg
REF. NO.


SCALE: AS NOTED
KMF
MTP
TYP.
RNG.

DATE: 07/07/2021
BY: 21.504
NO. 21.504

COASTAL
ENGINEERING
CONSULTANTS
INC.

Serving Florida Since 1977
28421 BONITA CROSSINGS BLVD
BONITA SPRINGS, FLORIDA 34135

SHEET 3
FILE NO.: 21504-3

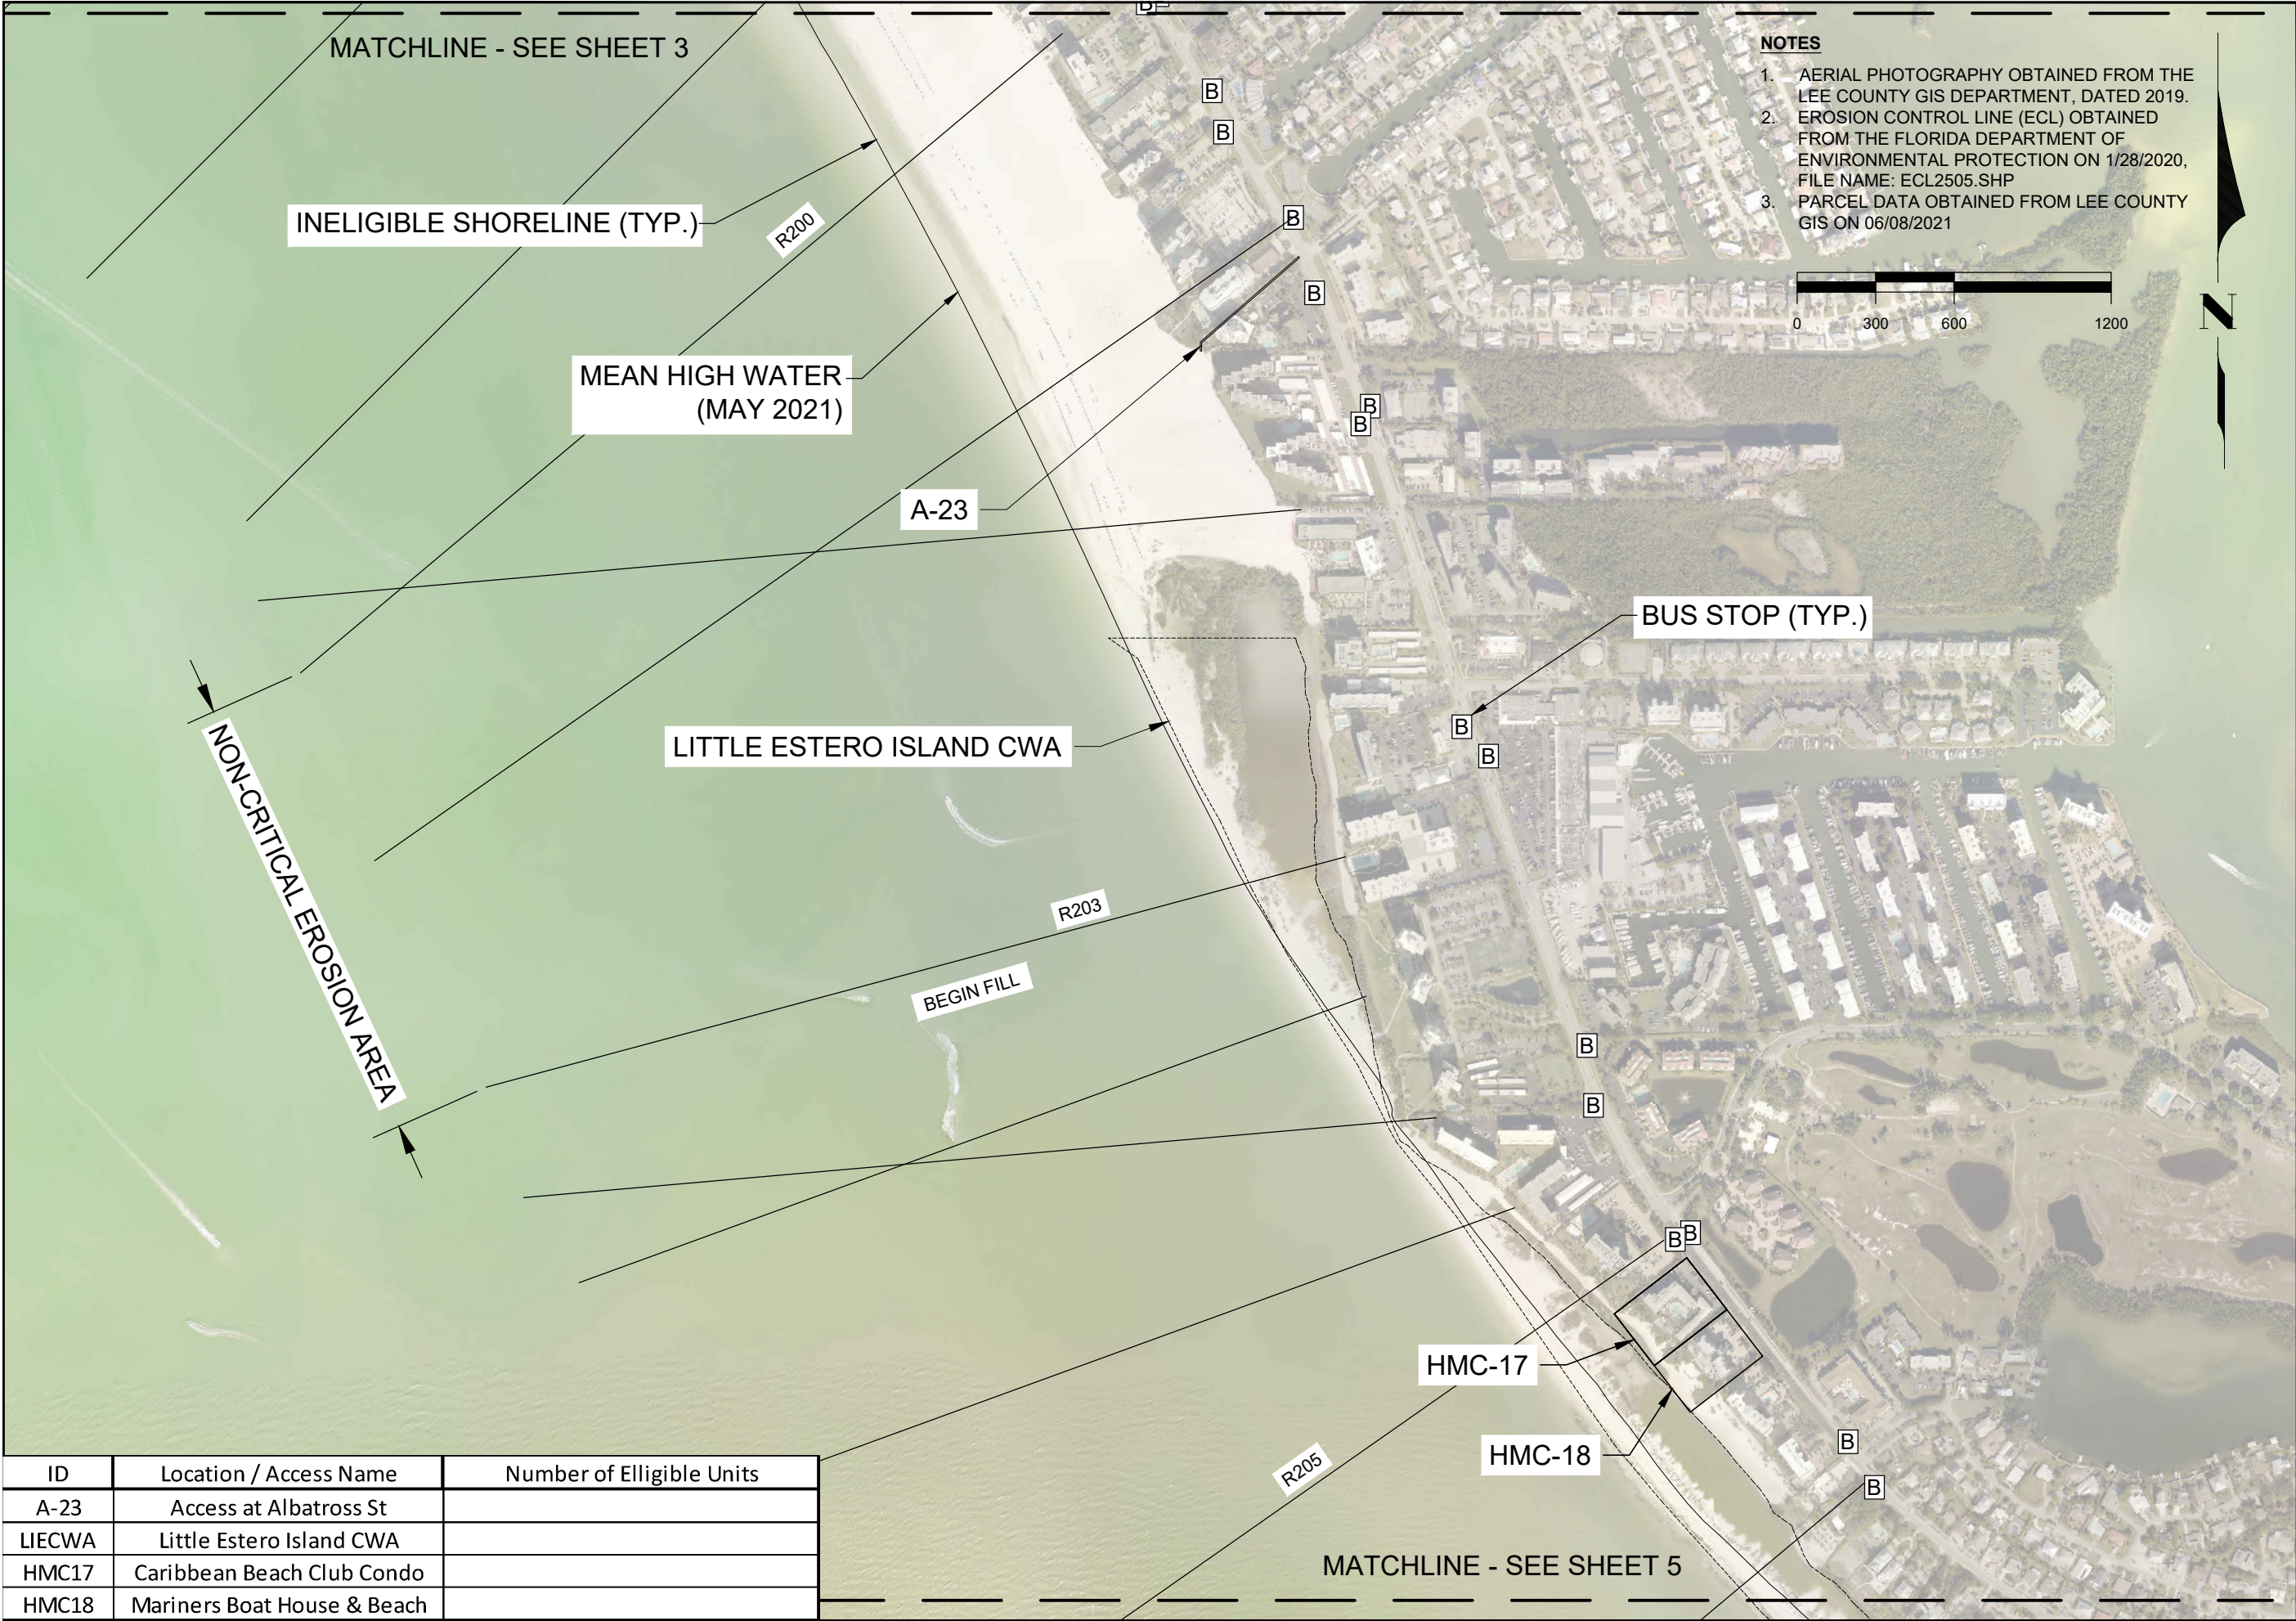

- NOTES**
1. AERIAL PHOTOGRAPHY OBTAINED FROM THE LEE COUNTY GIS DEPARTMENT, DATED 2019.
 2. EROSION CONTROL LINE (ECL) OBTAINED FROM THE FLORIDA DEPARTMENT OF ENVIRONMENTAL PROTECTION ON 1/28/2020, FILE NAME: ECL2505.SHP
 3. PARCEL DATA OBTAINED FROM LEE COUNTY GIS ON 06/08/2021



ID	Location / Access Name	Number of Elligible Units
A-23	Access at Albatross St	
LIECWA	Little Estero Island CWA	
HMC17	Caribbean Beach Club Condo	
HMC18	Mariners Boat House & Beach	

COASTAL & MARINE ENGINEERING
ENVIRONMENTAL & GEOLOGICAL SERVICES
SURVEY AND MAPPING
ENGINEERING: CA 2464
SURVEYING: LB 2464

PHONE: (239)643-2324
FAX: (239)643-1143
www.coastalengineering.com
E-Mail: info@cecill.com

TOWN OF FORT MYERS BEACH

PUBLIC ACCESS AND
ELIGIBILITY EXHIBIT

DATE: 07/07/2021
DRAWN: KMF
CHECKED: MTP
SEC: TYP.
ACAD NO: Public Access & Eligibility Exhibit.dwg
REF. NO: 21.504

SCALE: AS NOTED
KMF
MTP
TYP.
RNG.

NO. 21.504
DATE
BY


COASTAL
ENGINEERING
CONSULTANTS
INC.

Serving Florida Since 1977
28421 BONITA CROSSINGS BLVD
BONITA SPRINGS, FLORIDA 34135

SHEET 4
FILE NO.: 21504-4



ID	Location / Access Name	Number of Elligible Units
LEICWA	Little Estero Island CWA	

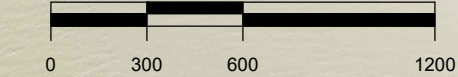

NOTES

1. AERIAL PHOTOGRAPHY OBTAINED FROM THE LEE COUNTY GIS DEPARTMENT, DATED 2019.
2. EROSION CONTROL LINE (ECL) OBTAINED FROM THE FLORIDA DEPARTMENT OF ENVIRONMENTAL PROTECTION ON 1/28/2020, FILE NAME: ECL2505.SHP
3. PARCEL DATA OBTAINED FROM LEE COUNTY GIS ON 06/08/2021

COASTAL & MARINE ENGINEERING
ENVIRONMENTAL & GEOLOGICAL SERVICES
SURVEY AND MAPPING
ENGINEERING: CA 2464
SURVEYING: LB 2464

PHONE: (239)643-2324
FAX: (239)643-1143
www.coastalengineering.com
E-Mail: info@cecill.com

COASTAL
ENGINEERING
CONSULTANTS
INC.

Serving Florida Since 1977
28421 BONITA CROSSINGS BLVD
BONITA SPRINGS, FLORIDA 34135

TOWN OF FORT MYERS BEACH

PUBLIC ACCESS AND
ELIGIBILITY EXHIBIT

DATE: 07/07/2021
DRAWN: KMF
CHECKED: MTP
SEC: TYP.
ACAD NO: Public Access & Eligibility Exhibit.dwg
REF. NO.

SCALE: AS NOTED
KMF
MTP
TYP.
RNG.

NO. 21,504
DATE
BY

REVISION DESCRIPTION