

***TOWN OF LONGBOAT KEY, FL
BEACH NOURISHMENT PROJECT***

**Florida Beach Management Funding Assistance Program
Local Government Funding Request
FY 2022 – 2023**

List of Attachments:

Signature Page (Part II: Certification)
Figure 1: Location Map (Question 2)
Project Shoreline Maps (Question 4)
ECL Buffer Zone Property Maps (Question 4)
Table 1: List of Property Values (Question 4)
Table 2: Access (Question 6)
Table 3: Long Range Budget Plan (Question 7)
Table 4: Accessible Beach Area (Question 13)
Longboat Key Land Use Map (Question 14)
Resolution (Question 18) -- Will be submitted by 9/21/21
List of References

LOCAL SPONSOR:

**Town of Longboat Key, FL
Manatee/Sarasota Counties, FL**



***TOWN OF LONGBOAT KEY, FL
BEACH NOURISHMENT PROJECT***

**Florida Beach Management Funding Assistance Program
Local Government Funding Request
FY 2022 – 2023**

Attachment

Signature Page (Part II: Certification)

LOCAL SPONSOR:

Town of Longboat Key, FL

Manatee/Sarasota Counties, FL





Beach Management Funding Assistance Program
Local Government Funding Request
Fiscal Year 2022/2023
Beach Projects Application

PART I: GENERAL INFORMATION

Local Sponsor	Town of Longboat Key, FL		
Federal ID Number (FEID)	59-6017152		
Primary Contact Name	Isaac Brownman	Title	Director of Public Works
Mailing Address Line 1	600 General Harris St.		
Mailing Address Line 2			
City	Longboat Key	Zip Code	34228
		Telephone Number	941-316-1988
Email Address	ibrownman@longboatkey.org		

Additional Contact Information

Charles Mopps

Town Projects Manager | Town of Longboat Key Public Works
600 General Harris Street
Longboat Key, Florida 34228
Ph. 941-316-1988 Ext. 2226
cmopps@longboatkey.org

PART II: CERTIFICATION

I hereby certify that all information provided with this application is true and complete to the best of my knowledge.

Signature of Local Sponsor

Electronic or scanned signatures accepted.

Printed Name

Isaac Brownman

Date

7/26/2021

***TOWN OF LONGBOAT KEY, FL
BEACH NOURISHMENT PROJECT***

**Florida Beach Management Funding Assistance Program
Local Government Funding Request
FY 2022 – 2023**

Attachment

Figure 1: Location Map (Question 2)

LOCAL SPONSOR:

Town of Longboat Key, FL

Manatee/Sarasota Counties, FL



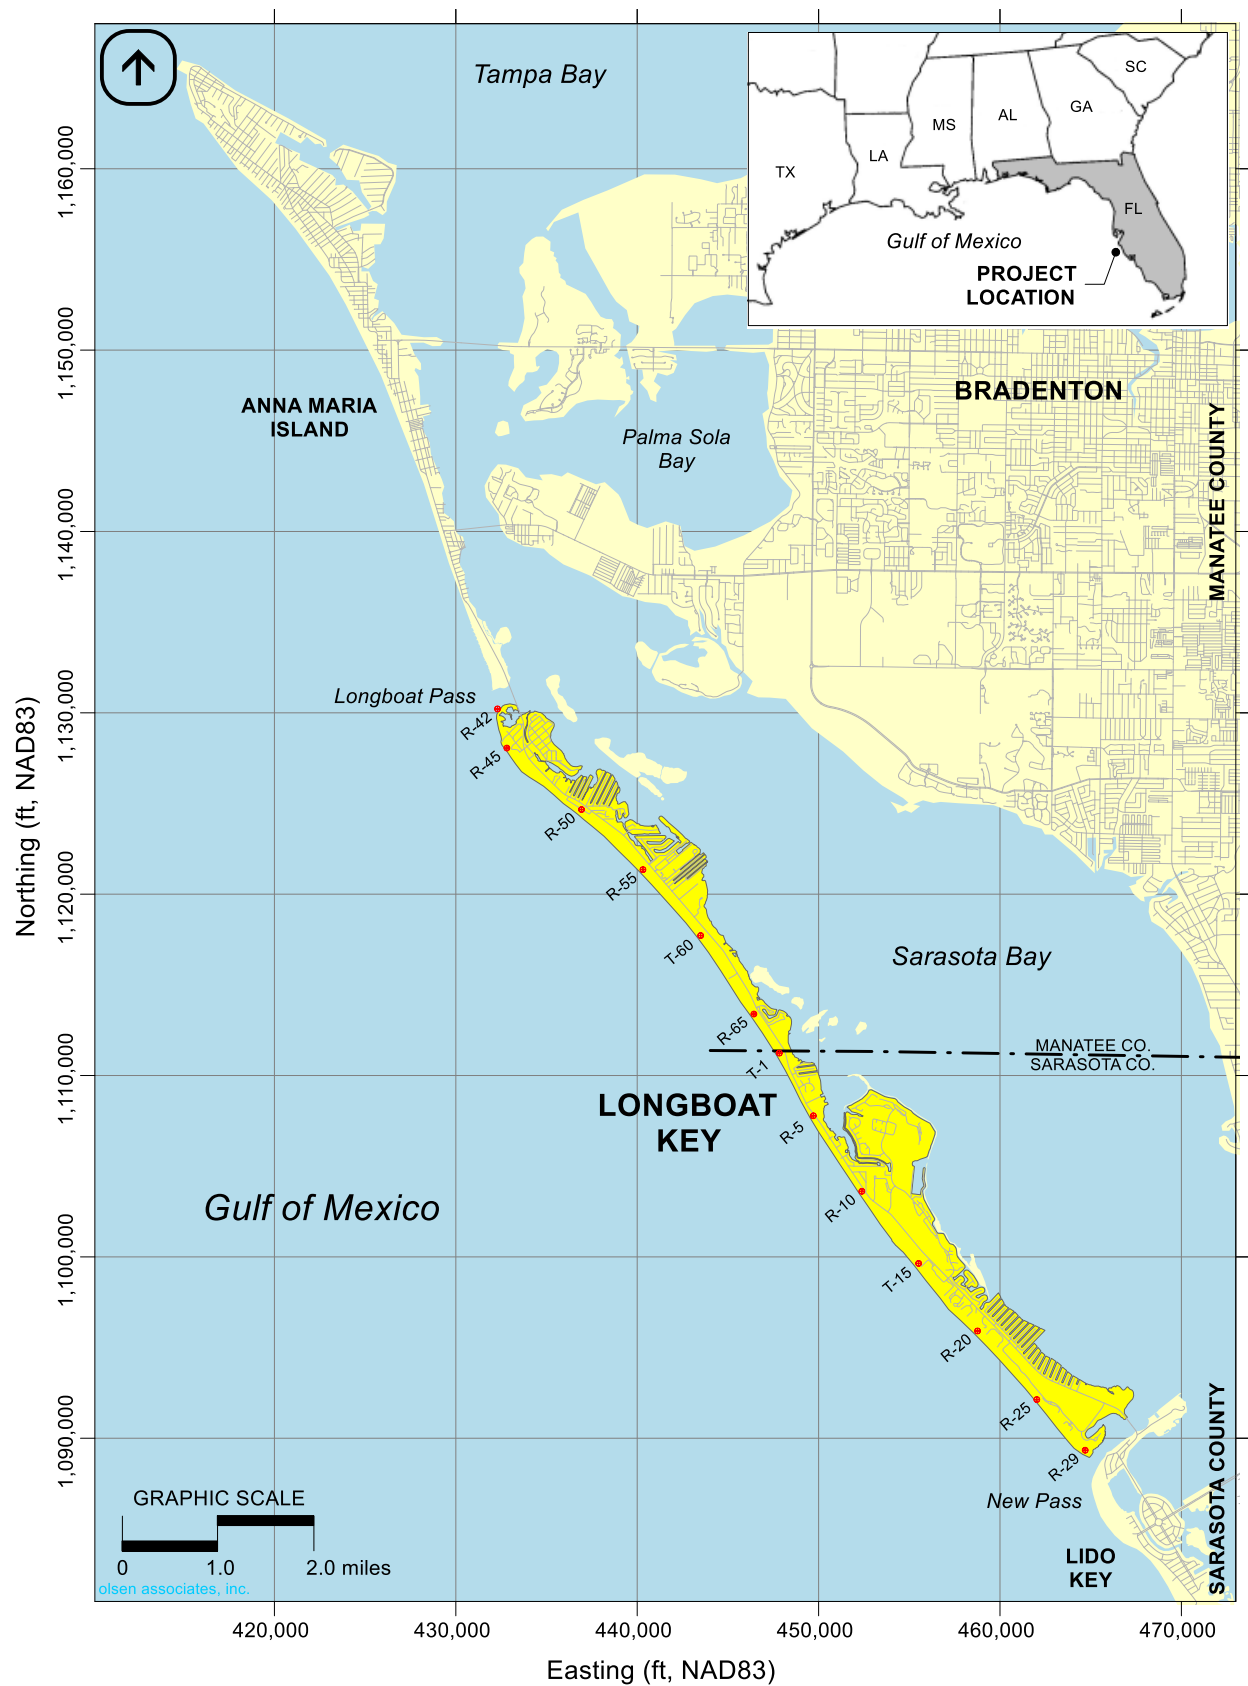


Figure 1: Location Map – Longboat Key, Manatee/Sarasota Counties, FL

***TOWN OF LONGBOAT KEY, FL
BEACH NOURISHMENT PROJECT***

**Florida Beach Management Funding Assistance Program
Local Government Funding Request
FY 2022 – 2023**

Attachment

Project Shoreline Maps (Question 4)

LOCAL SPONSOR:

Town of Longboat Key, FL

Manatee/Sarasota Counties, FL



Town of Longboat Key, FL

Beach Parking & Public Access

Manatee County, FL & Sarasota County, FL

NOTES:

ENTIRE GULF SHORELINE IS DESIGNATED BY FDEP AS CRITICALLY ERODED (2012)
ENTIRE GULF SHORELINE IS DESIGNATED BY USFWS AS LOGGERHEAD NEST CRITICAL HABITAT (LOGG-FL-T-19)
ZONING DESIGNATION KEY:

OS-A	OPEN SPACE - ACTIVE
OS-P	OPEN-SPACE - PASSIVE
R-1SF	SINGLE-FAMILY LOW DENSITY ESTATE RESIDENTIAL DISTRICT
R-3SF	SINGLE-FAMILY LOW-MEDIUM DENSITY RESIDENTIAL DISTRICT
R-3MX	LOW-MEDIUM DENSITY MIXED RESIDENTIAL DISTRICT
R-6MX	HIGH DENSITY MIXED RESIDENTIAL DISTRICT
T-3	LOW-MEDIUM DENSITY TOURIST RESORT/COMMERICAL DISTRICT
T-6	HIGH DENSITY TOURIST RESORT/COMMERICAL DISTRICT
MUC-2	MIXED USE COMMUNITY - ISLANDSIDE

prepared for:
Town of Longboat Key
Manatee County, FL &
Sarasota County, FL


prepared by:



olsen
associates, inc.
coastal engineering
2618 Herschel Street
Jacksonville, FL 32204
Tel. (904) 387-6114
COA 00003491



- NOTES:
1. PARCEL AND ECL DATA FOR INFORMATIONAL PURPOSES ONLY - NOT A FORMAL SURVEY.
 2. REFER TO INDIVIDUAL PARCEL AND ECL SURVEY MAPS.
 3. PARCEL DATA FROM MANATEE & SARASOTA COUNTY GIS.
 4. ECL DATA FROM CPE/CBI AND FDEP STATE LANDS DIVISION.
 5. RELATIVE ALIGNMENT OF ECL, AERIALS, AND PARCELS IS APPROXIMATE.
 6. DATE OF PHOTOGRAPHY: 28 APRIL 2021 (DURING CONSTRUCTION).
 7. DATE OF MEAN HIGH WATER LINE: MARCH 2021 (PRE-CONSTRUCTION).
 8. PARKING INFORMATION PROVIDED BY THE TOWN OF LONGBOAT KEY

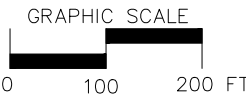

FOR
INFORMATION
ONLY

REVISIONS				
LTR	DESCRIPTION	BY	DATE	APPRVD




olsen
associates, inc.
coastal engineering
2918 Herschel Street
Jacksonville, FL 32204
Tel. (904) 387-6114
COA 00003491

TOWN OF LONGBOAT KEY, FL	
BEACH PARKING & PUBLIC ACCESS MAPS	
DRAWN BY: ML	DATE: 07/01/2021
CHECKED BY: KJE	DATE: 07/01/2021
REVISED BY:	DATE:



- NOTES:
1. PARCEL AND ECL DATA FOR INFORMATIONAL PURPOSES ONLY - NOT A FORMAL SURVEY.
 2. REFER TO INDIVIDUAL PARCEL AND ECL SURVEY MAPS.
 3. PARCEL DATA FROM MANATEE & SARASOTA COUNTY GIS.
 4. ECL DATA FROM CPE/CBI AND FDEP STATE LANDS DIVISION.
 5. RELATIVE ALIGNMENT OF ECL, AERIALS, AND PARCELS IS APPROXIMATE.
 6. DATE OF PHOTOGRAPHY: 28 APRIL 2021 (DURING CONSTRUCTION).
 7. DATE OF MEAN HIGH WATER LINE: MARCH 2021 (PRE-CONSTRUCTION).
 8. PARKING INFORMATION PROVIDED BY THE TOWN OF LONGBOAT KEY

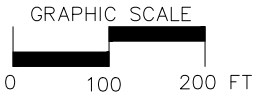

FOR
INFORMATION
ONLY


REVISIONS				
LTR	DESCRIPTION	BY	DATE	APPRVD



TOWN OF LONGBOAT KEY, FL	
BEACH PARKING & PUBLIC ACCESS MAPS	
DRAWN BY: ML	DATE: 07/01/2021
CHECKED BY: KJE	DATE: 07/01/2021
REVISED BY:	DATE:



- NOTES:
1. PARCEL AND ECL DATA FOR INFORMATIONAL PURPOSES ONLY - NOT A FORMAL SURVEY.
 2. REFER TO INDIVIDUAL PARCEL AND ECL SURVEY MAPS.
 3. PARCEL DATA FROM MANATEE & SARASOTA COUNTY GIS.
 4. ECL DATA FROM CPE/CBI AND FDEP STATE LANDS DIVISION.
 5. RELATIVE ALIGNMENT OF ECL, AERIALS, AND PARCELS IS APPROXIMATE.
 6. DATE OF PHOTOGRAPHY: 28 APRIL 2021 (DURING CONSTRUCTION).
 7. DATE OF MEAN HIGH WATER LINE: MARCH 2021 (PRE-CONSTRUCTION).
 8. PARKING INFORMATION PROVIDED BY THE TOWN OF LONGBOAT KEY

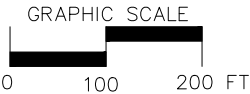


FOR
INFORMATION
ONLY

REVISIONS				
LTR	DESCRIPTION	BY	DATE	APPRVD




TOWN OF LONGBOAT KEY, FL	
BEACH PARKING & PUBLIC ACCESS MAPS	
DRAWN BY: ML	DATE: 07/01/2021
CHECKED BY: KJE	DATE: 07/01/2021
REVISED BY:	DATE:

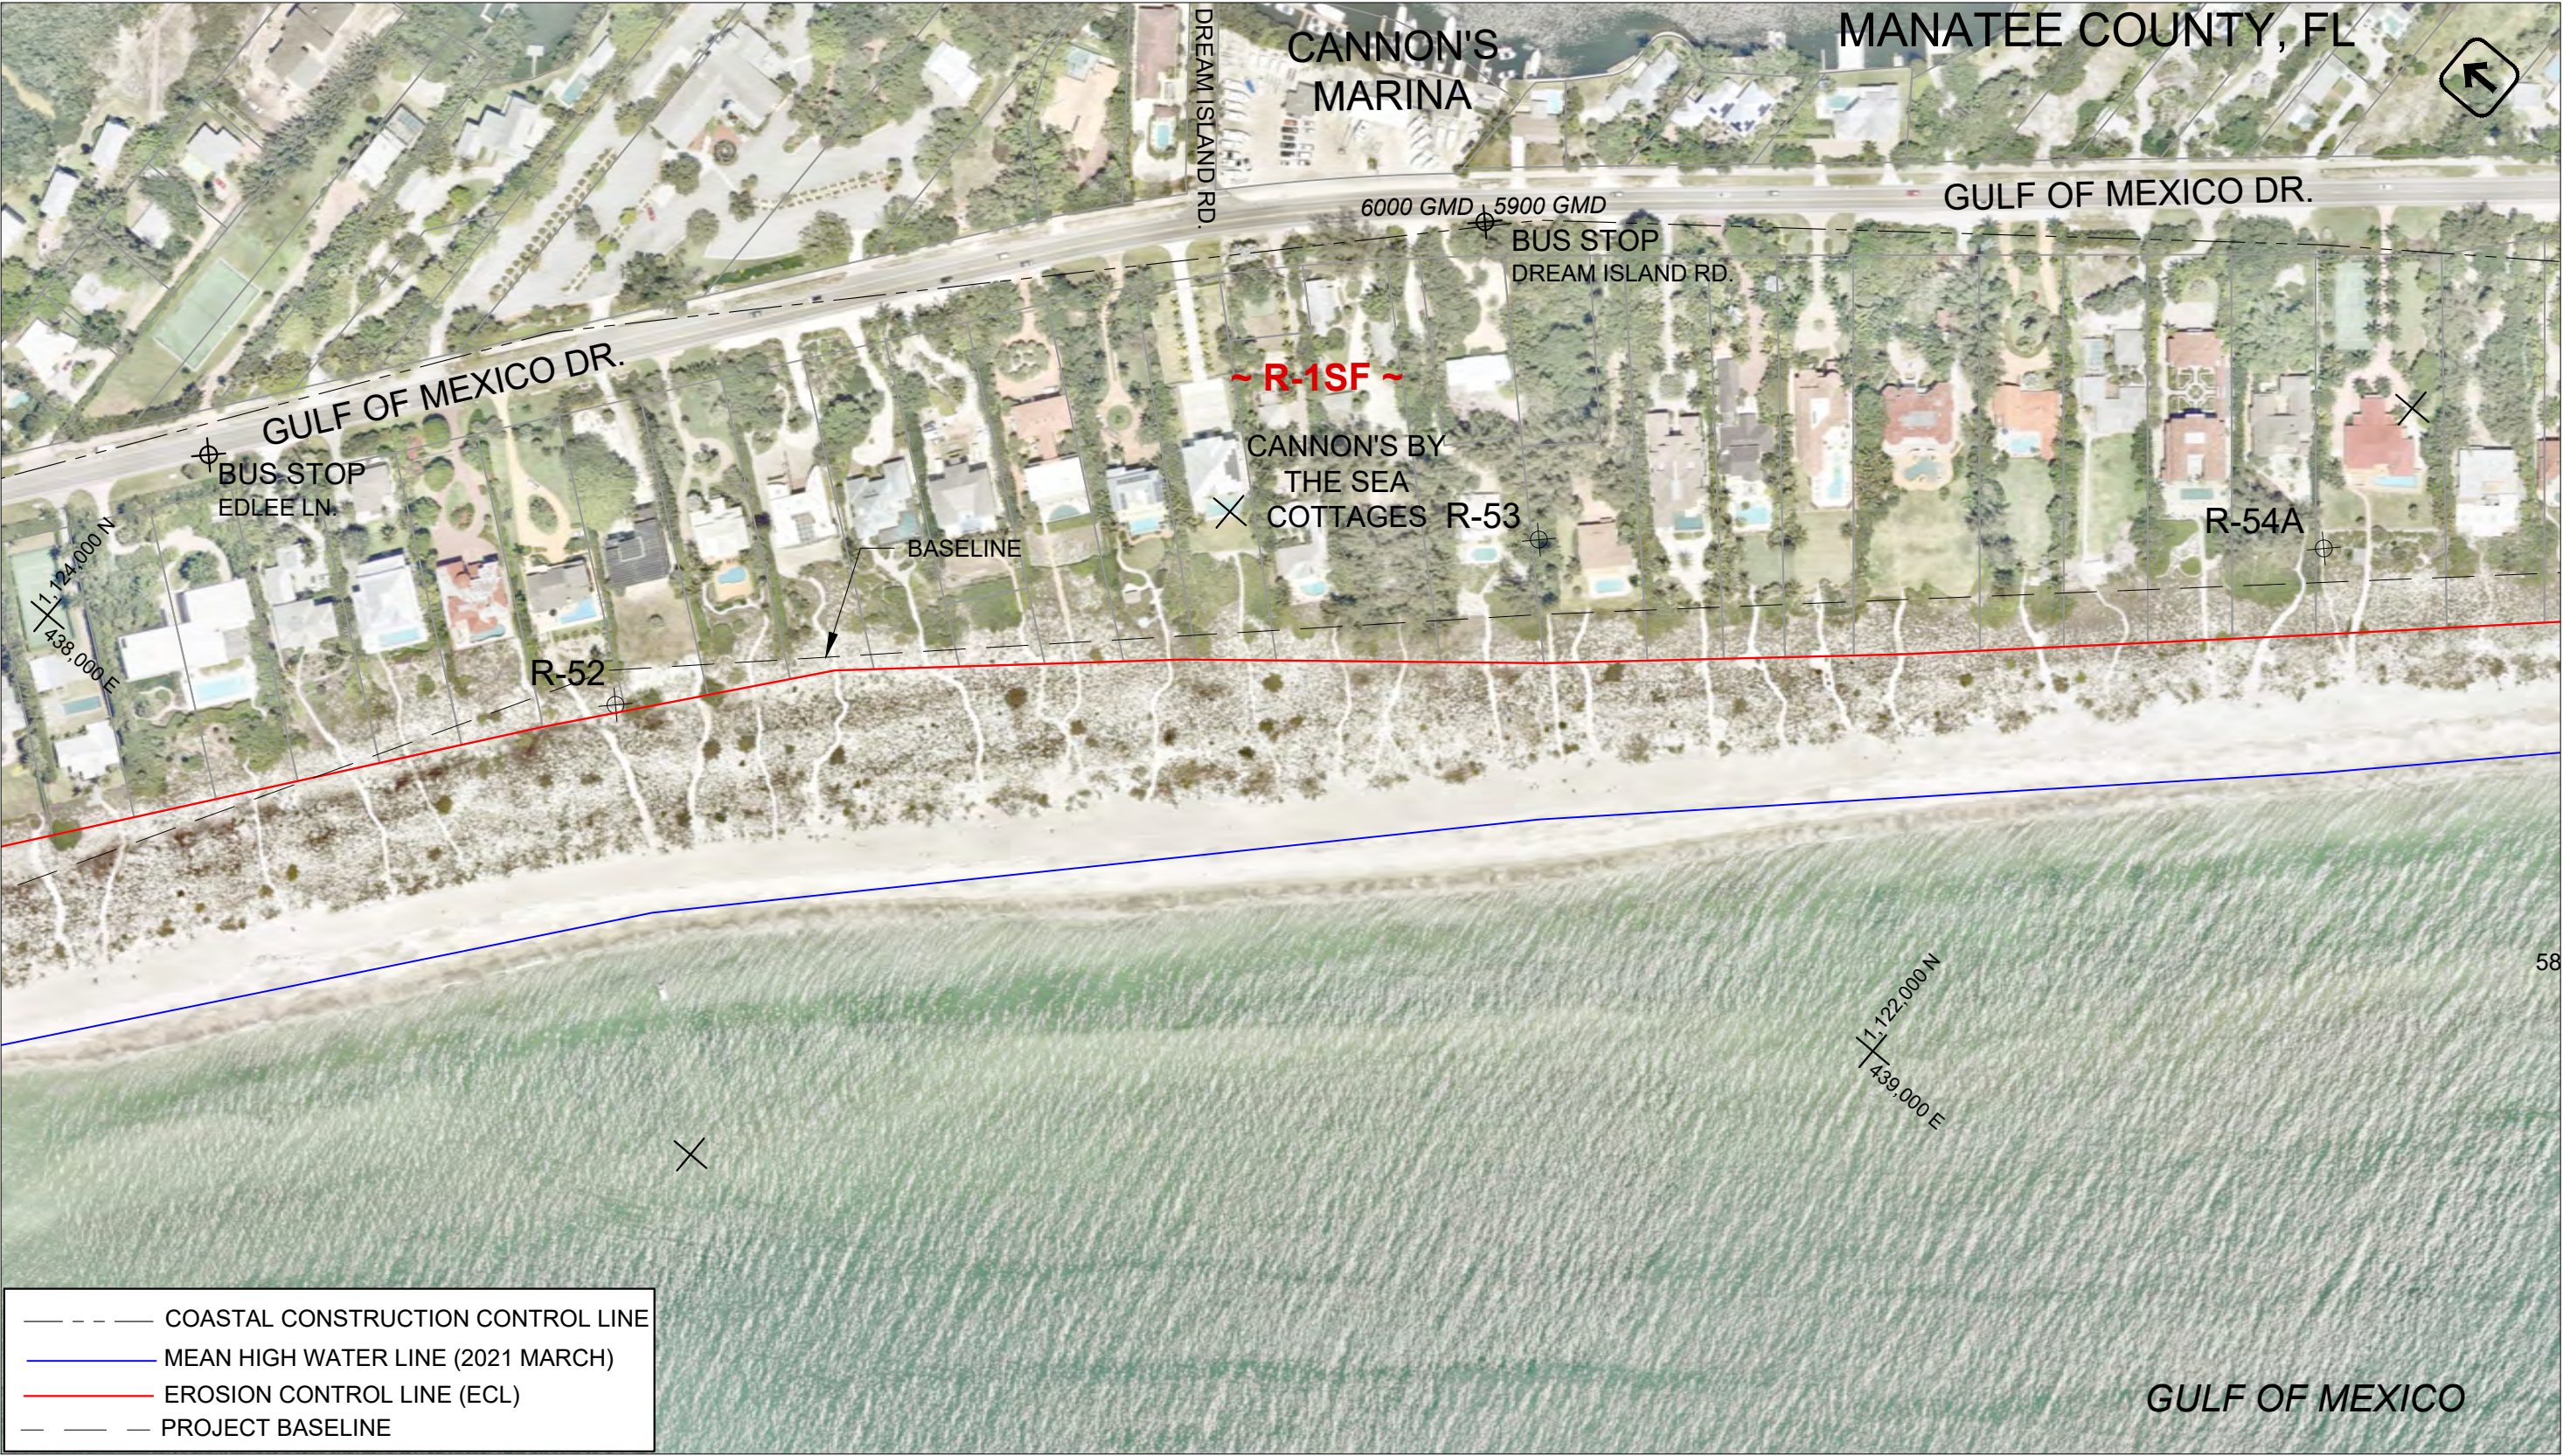

- COASTAL CONSTRUCTION CONTROL LINE
- MEAN HIGH WATER LINE (2021 MARCH)
- EROSION CONTROL LINE (ECL)
- PROJECT BASELINE

- NOTES:
1. PARCEL AND ECL DATA FOR INFORMATIONAL PURPOSES ONLY - NOT A FORMAL SURVEY.
 2. REFER TO INDIVIDUAL PARCEL AND ECL SURVEY MAPS.
 3. PARCEL DATA FROM MANATEE & SARASOTA COUNTY GIS.
 4. ECL DATA FROM CPE/CBI AND FDEP STATE LANDS DIVISION.
 5. RELATIVE ALIGNMENT OF ECL, AERIALS, AND PARCELS IS APPROXIMATE.
 6. DATE OF PHOTOGRAPHY: 28 APRIL 2020
 7. DATE OF MEAN HIGH WATER LINE: MARCH 2021 (PRE-CONSTRUCTION).
 8. PARKING INFORMATION PROVIDED BY THE TOWN OF LONGBOAT KEY

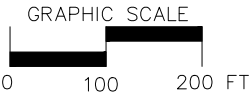

FOR
INFORMATION
ONLY

REVISIONS				
LTR	DESCRIPTION	BY	DATE	APPRVD



olsen
associates, inc.
coastal engineering
2918 Herschel Street
Jacksonville, FL 32204
Tel. (904) 387-6114
COA 00003491

TOWN OF LONGBOAT KEY, FL	
BEACH PARKING & PUBLIC ACCESS MAPS	
DRAWN BY: ML	DATE: 07/01/2021
CHECKED BY: KJE	DATE: 07/01/2021
REVISED BY:	DATE:



- NOTES:
1. PARCEL AND ECL DATA FOR INFORMATIONAL PURPOSES ONLY - NOT A FORMAL SURVEY.
 2. REFER TO INDIVIDUAL PARCEL AND ECL SURVEY MAPS.
 3. PARCEL DATA FROM MANATEE & SARASOTA COUNTY GIS.
 4. ECL DATA FROM CPE/CBI AND FDEP STATE LANDS DIVISION.
 5. RELATIVE ALIGNMENT OF ECL, AERIALS, AND PARCELS IS APPROXIMATE.
 6. DATE OF PHOTOGRAPHY: 28 APRIL 2021 (DURING CONSTRUCTION).
 7. DATE OF MEAN HIGH WATER LINE: MARCH 2021 (PRE-CONSTRUCTION).
 8. PARKING INFORMATION PROVIDED BY THE TOWN OF LONGBOAT KEY




FOR
INFORMATION
ONLY

REVISIONS				
LTR	DESCRIPTION	BY	DATE	APPRVD




olsen
associates, inc.
coastal engineering
2918 Herschel Street
Jacksonville, FL 32204
Tel. (904) 387-6114
COA 00003491

TOWN OF LONGBOAT KEY, FL	
BEACH PARKING & PUBLIC ACCESS MAPS	
DRAWN BY: ML	DATE: 07/01/2021
CHECKED BY: KJE	DATE: 07/01/2021
REVISED BY:	DATE:

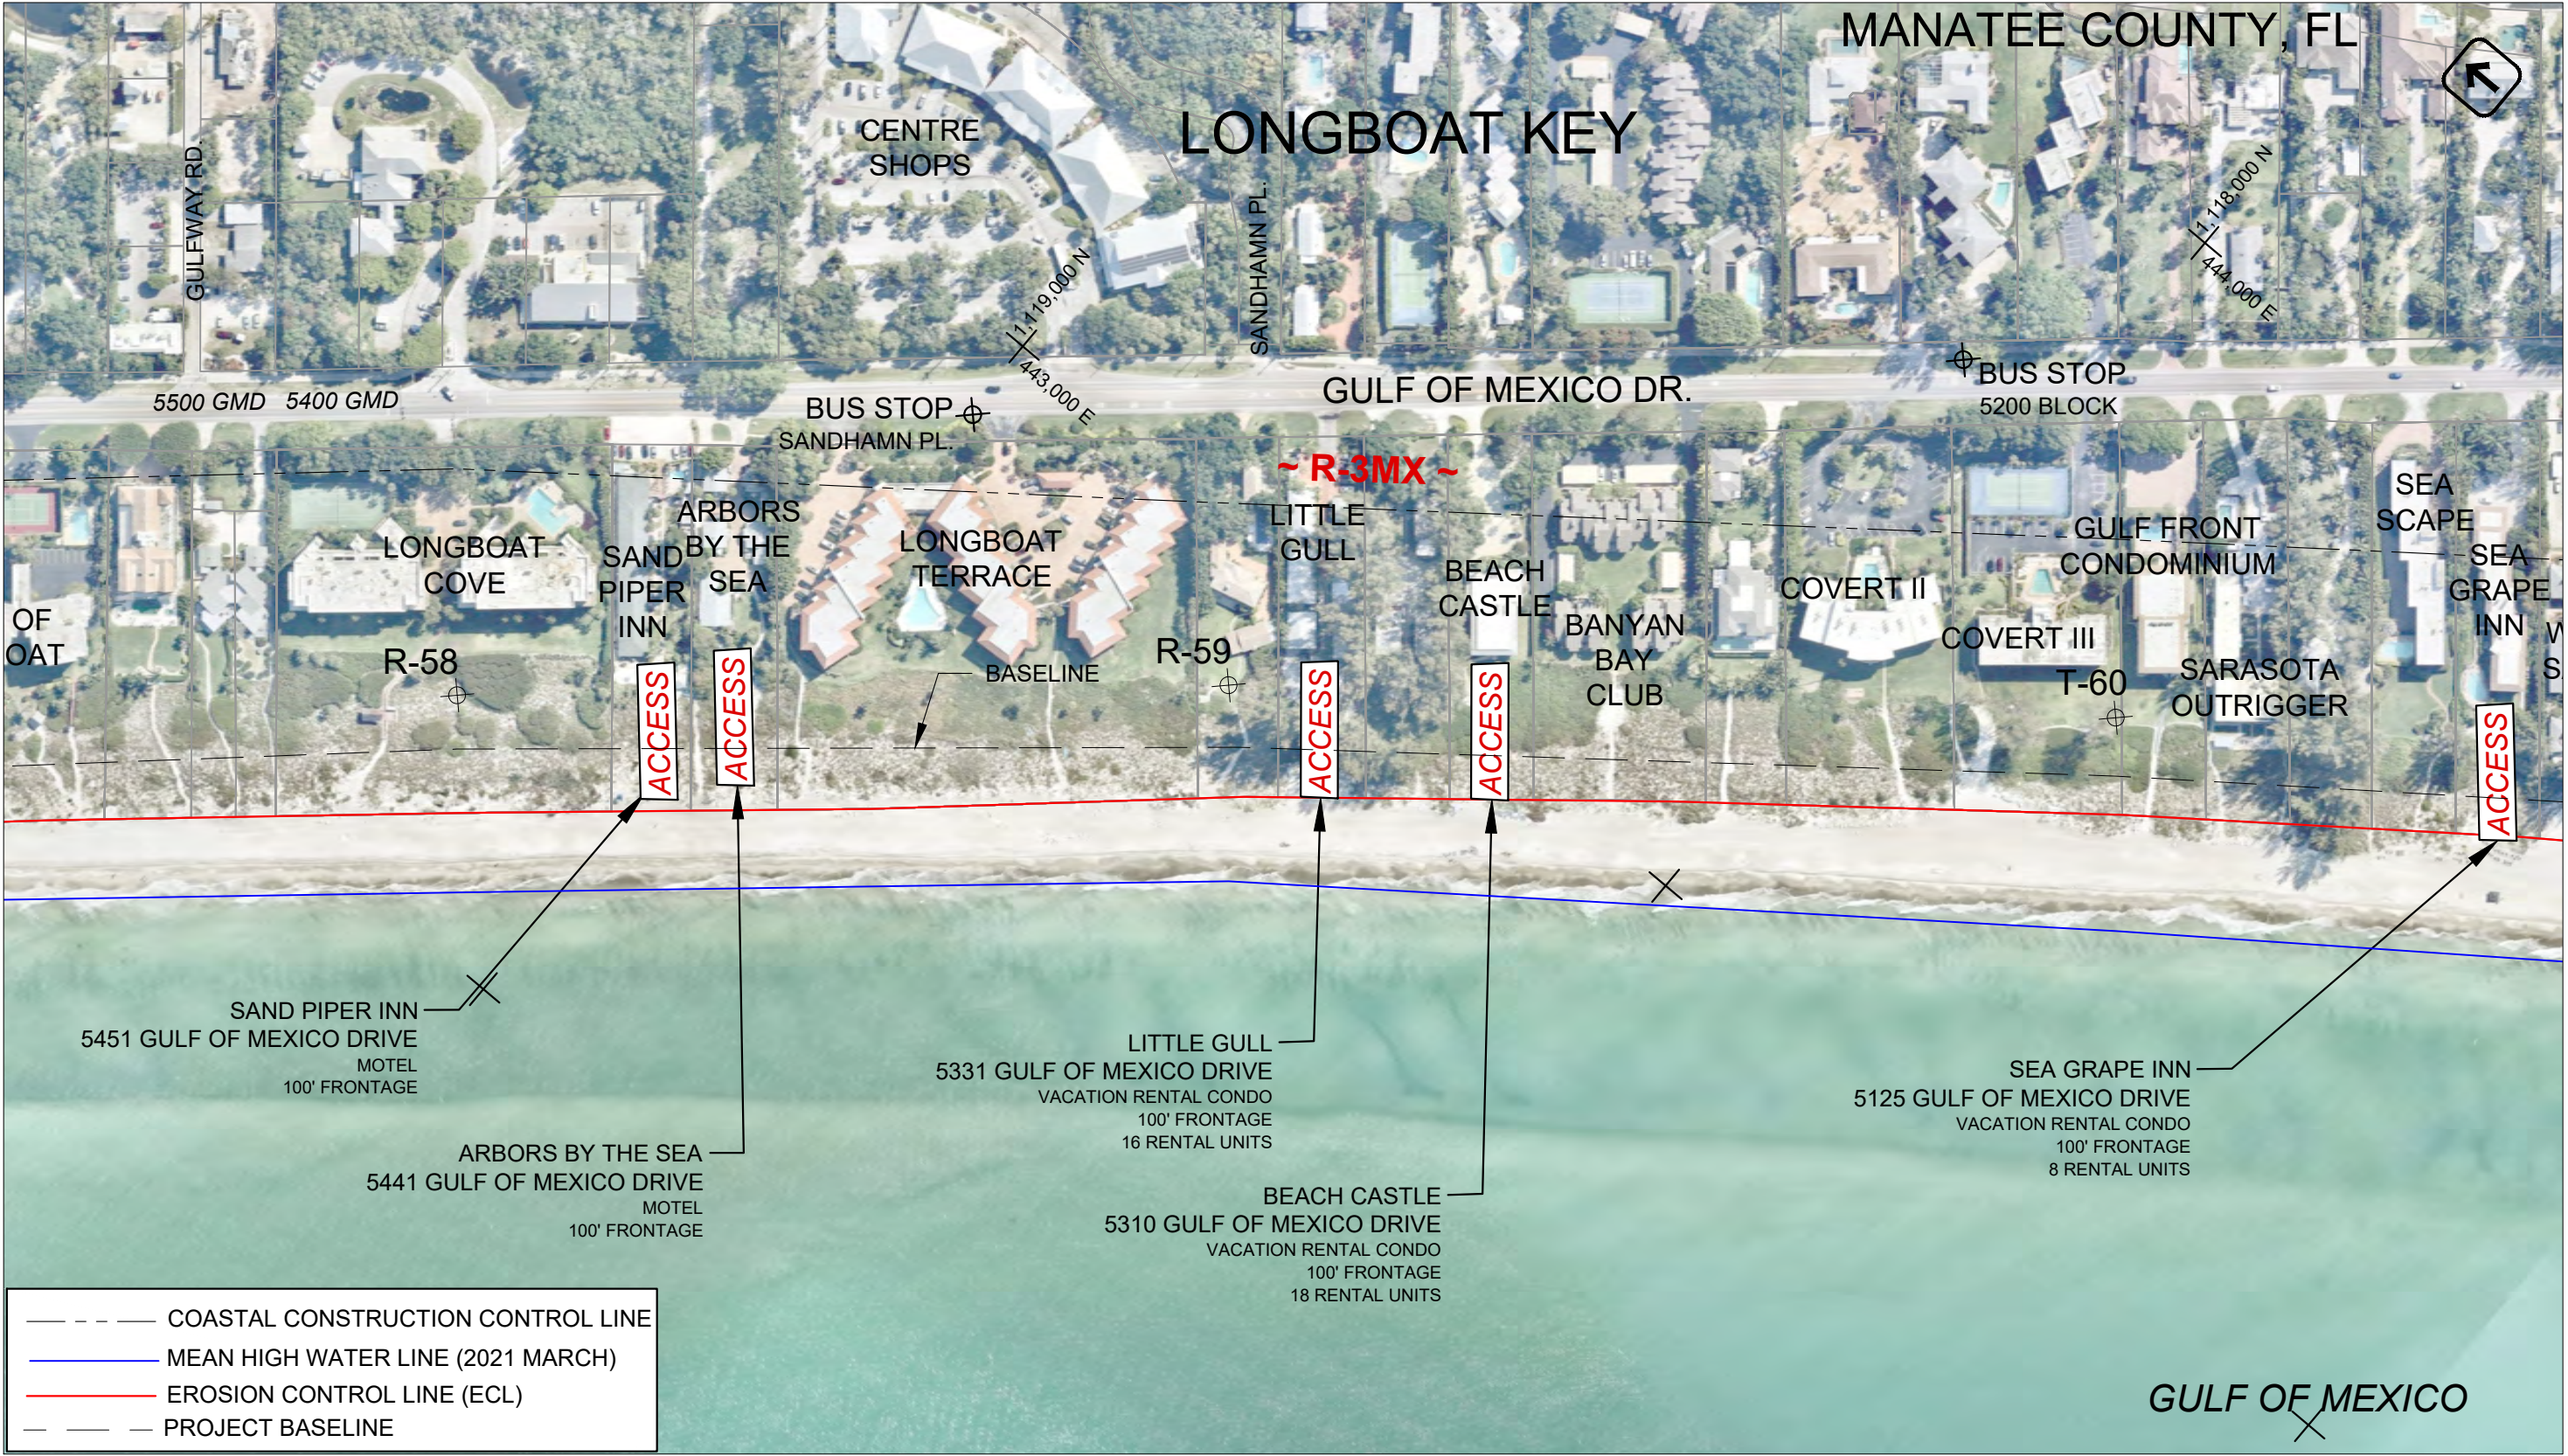

- NOTES:
1. PARCEL AND ECL DATA FOR INFORMATIONAL PURPOSES ONLY - NOT A FORMAL SURVEY.
 2. REFER TO INDIVIDUAL PARCEL AND ECL SURVEY MAPS.
 3. PARCEL DATA FROM MANATEE & SARASOTA COUNTY GIS.
 4. ECL DATA FROM CPE/CBI AND FDEP STATE LANDS DIVISION.
 5. RELATIVE ALIGNMENT OF ECL, AERIALS, AND PARCELS IS APPROXIMATE.
 6. DATE OF PHOTOGRAPHY: 28 APRIL 2021 (DURING CONSTRUCTION).
 7. DATE OF MEAN HIGH WATER LINE: MARCH 2021 (PRE-CONSTRUCTION).
 8. PARKING INFORMATION PROVIDED BY THE TOWN OF LONGBOAT KEY

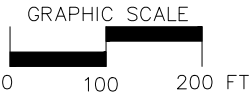

FOR
INFORMATION
ONLY

REVISIONS				
LTR	DESCRIPTION	BY	DATE	APPRVD




olsen
associates, inc.
coastal engineering
2918 Herschel Street
Jacksonville, FL 32204
Tel. (904) 387-6114
COA 00003491

TOWN OF LONGBOAT KEY, FL	
BEACH PARKING & PUBLIC ACCESS MAPS	
DRAWN BY: ML	DATE: 07/01/2021
CHECKED BY: KJE	DATE: 07/01/2021
REVISED BY:	DATE:



- NOTES:
1. PARCEL AND ECL DATA FOR INFORMATIONAL PURPOSES ONLY - NOT A FORMAL SURVEY.
 2. REFER TO INDIVIDUAL PARCEL AND ECL SURVEY MAPS.
 3. PARCEL DATA FROM MANATEE & SARASOTA COUNTY GIS.
 4. ECL DATA FROM CPE/CBI AND FDEP STATE LANDS DIVISION.
 5. RELATIVE ALIGNMENT OF ECL, AERIALS, AND PARCELS IS APPROXIMATE.
 6. DATE OF PHOTOGRAPHY: 28 APRIL 2021 (DURING CONSTRUCTION).
 7. DATE OF MEAN HIGH WATER LINE: MARCH 2021 (PRE-CONSTRUCTION).
 8. PARKING INFORMATION PROVIDED BY THE TOWN OF LONGBOAT KEY

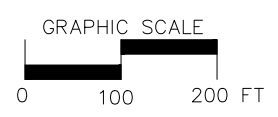


FOR
INFORMATION
ONLY

REVISIONS				
LTR	DESCRIPTION	BY	DATE	APPRVD




olsen
associates, inc.
coastal engineering
2918 Herschel Street
Jacksonville, FL 32204
Tel. (904) 387-6114
COA 00003491

TOWN OF LONGBOAT KEY, FL	
BEACH PARKING & PUBLIC ACCESS MAPS	
DRAWN BY: ML	DATE: 07/01/2021
CHECKED BY: KJE	DATE: 07/01/2021
REVISED BY:	DATE:

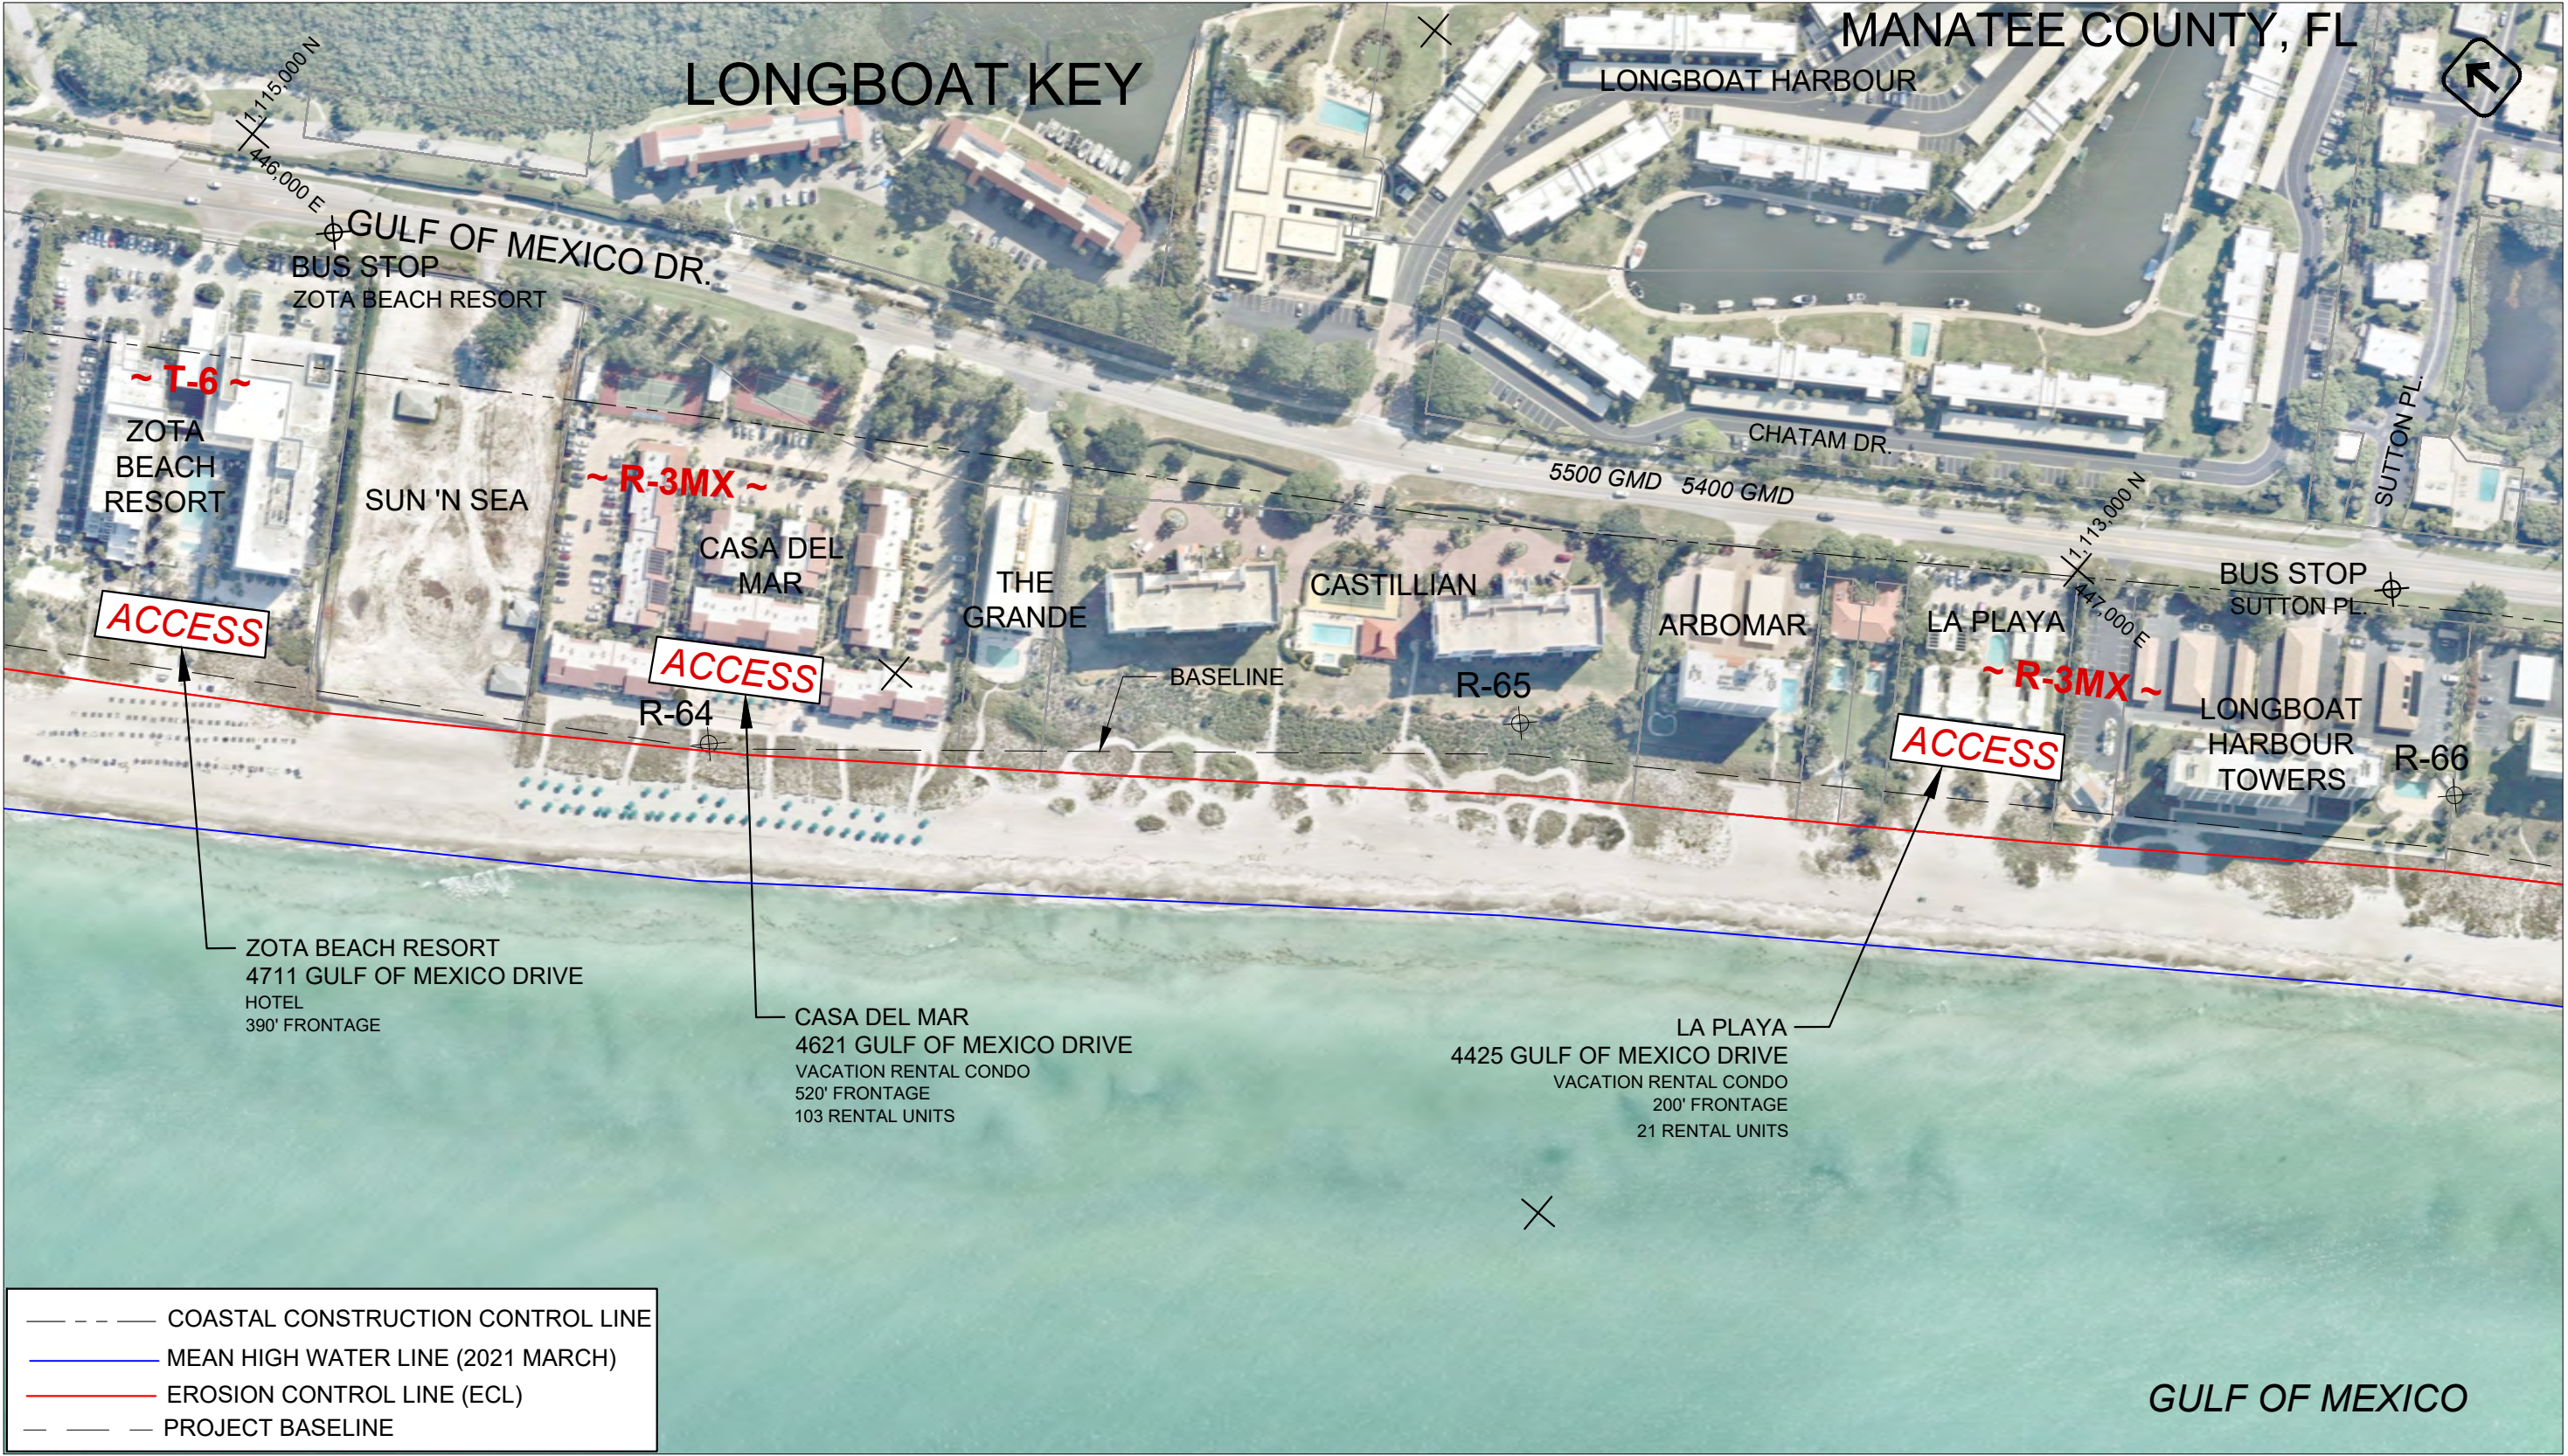

--- COASTAL CONSTRUCTION CONTROL LINE
--- MEAN HIGH WATER LINE (2021 MARCH)
--- EROSION CONTROL LINE (ECL)
--- PROJECT BASELINE

- NOTES:
1. PARCEL AND ECL DATA FOR INFORMATIONAL PURPOSES ONLY - NOT A FORMAL SURVEY.
 2. REFER TO INDIVIDUAL PARCEL AND ECL SURVEY MAPS.
 3. PARCEL DATA FROM MANATEE & SARASOTA COUNTY GIS.
 4. ECL DATA FROM CPE/CBI AND FDEP STATE LANDS DIVISION.
 5. RELATIVE ALIGNMENT OF ECL, AERIALS, AND PARCELS IS APPROXIMATE.
 6. DATE OF PHOTOGRAPHY: 28 APRIL 2021 (DURING CONSTRUCTION).
 7. DATE OF MEAN HIGH WATER LINE: MARCH 2021 (PRE-CONSTRUCTION).
 8. PARKING INFORMATION PROVIDED BY THE TOWN OF LONGBOAT KEY

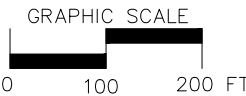

FOR
INFORMATION
ONLY

REVISIONS				
LTR	DESCRIPTION	BY	DATE	APPRVD


olsen
associates, inc.
coastal engineering
2918 Herschel Street
Jacksonville, FL 32204
Tel. (904) 387-6114
COA 00003491

TOWN OF LONGBOAT KEY, FL	
BEACH PARKING & PUBLIC ACCESS MAPS	
DRAWN BY: ML	DATE: 07/01/2021
CHECKED BY: KJE	DATE: 07/01/2021
REVISED BY:	DATE:




COASTAL CONSTRUCTION CONTROL LINE

MEAN HIGH WATER LINE (2021 MARCH)

EROSION CONTROL LINE (ECL)

PROJECT BASELINE

- NOTES:
1. PARCEL AND ECL DATA FOR INFORMATIONAL PURPOSES ONLY - NOT A FORMAL SURVEY.
 2. REFER TO INDIVIDUAL PARCEL AND ECL SURVEY MAPS.
 3. PARCEL DATA FROM MANATEE & SARASOTA COUNTY GIS.
 4. ECL DATA FROM CPE/CBI AND FDEP STATE LANDS DIVISION.
 5. RELATIVE ALIGNMENT OF ECL, AERIALS, AND PARCELS IS APPROXIMATE.
 6. DATE OF PHOTOGRAPHY: 28 APRIL 2021 (DURING CONSTRUCTION).
 7. DATE OF MEAN HIGH WATER LINE: MARCH 2021 (PRE-CONSTRUCTION).
 8. PARKING INFORMATION PROVIDED BY THE TOWN OF LONGBOAT KEY

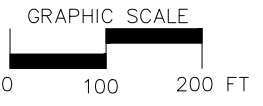

FOR
INFORMATION
ONLY

REVISIONS				
LTR	DESCRIPTION	BY	DATE	APPRVD




olsen
associates, inc.
coastal engineering
2918 Herschel Street
Jacksonville, FL 32204
Tel. (904) 387-6114
COA 00003491

TOWN OF LONGBOAT KEY, FL	
BEACH PARKING & PUBLIC ACCESS MAPS	
DRAWN BY: ML	DATE: 07/01/2021
CHECKED BY: KJE	DATE: 07/01/2021
REVISED BY:	DATE:




- NOTES:
1. PARCEL AND ECL DATA FOR INFORMATIONAL PURPOSES ONLY - NOT A FORMAL SURVEY.
 2. REFER TO INDIVIDUAL PARCEL AND ECL SURVEY MAPS.
 3. PARCEL DATA FROM MANATEE & SARASOTA COUNTY GIS.
 4. ECL DATA FROM CPE/CBI AND FDEP STATE LANDS DIVISION.
 5. RELATIVE ALIGNMENT OF ECL, AERIALS, AND PARCELS IS APPROXIMATE.
 6. DATE OF PHOTOGRAPHY: 28 APRIL 2021 (DURING CONSTRUCTION).
 7. DATE OF MEAN HIGH WATER LINE: MARCH 2021 (PRE-CONSTRUCTION).
 8. PARKING INFORMATION PROVIDED BY THE TOWN OF LONGBOAT KEY

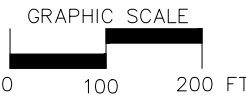

FOR
INFORMATION
ONLY

REVISIONS				
LTR	DESCRIPTION	BY	DATE	APPRVD

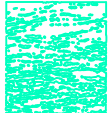


olsen
associates, inc.
coastal engineering
2918 Herschel Street
Jacksonville, FL 32204
Tel. (904) 387-6114
COA 00003491

TOWN OF LONGBOAT KEY, FL	
BEACH PARKING & PUBLIC ACCESS MAPS	
DRAWN BY: ML	DATE: 07/01/2021
CHECKED BY: KJE	DATE: 07/01/2021
REVISED BY:	DATE:




- NOTES:
1. PARCEL AND ECL DATA FOR INFORMATIONAL PURPOSES ONLY - NOT A FORMAL SURVEY.
 2. REFER TO INDIVIDUAL PARCEL AND ECL SURVEY MAPS.
 3. PARCEL DATA FROM MANATEE & SARASOTA COUNTY GIS.
 4. ECL DATA FROM CPE/CBI AND FDEP STATE LANDS DIVISION.
 5. RELATIVE ALIGNMENT OF ECL, AERIALS, AND PARCELS IS APPROXIMATE.
 6. DATE OF PHOTOGRAPHY: 28 APRIL 2021 (DURING CONSTRUCTION).
 7. DATE OF MEAN HIGH WATER LINE: MARCH 2021 (PRE-CONSTRUCTION).
 8. PARKING INFORMATION PROVIDED BY THE TOWN OF LONGBOAT KEY

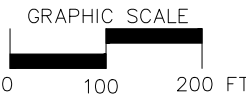


FOR
INFORMATION
ONLY

REVISIONS				
LTR	DESCRIPTION	BY	DATE	APPRVD

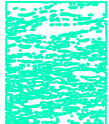

olsen
associates, inc.
coastal engineering
2918 Herschel Street
Jacksonville, FL 32204
Tel. (904) 387-6114
COA 00003491

TOWN OF LONGBOAT KEY, FL	
BEACH PARKING & PUBLIC ACCESS MAPS	
DRAWN BY: ML	DATE: 07/01/2021
CHECKED BY: KJE	DATE: 07/01/2021
REVISED BY:	DATE:

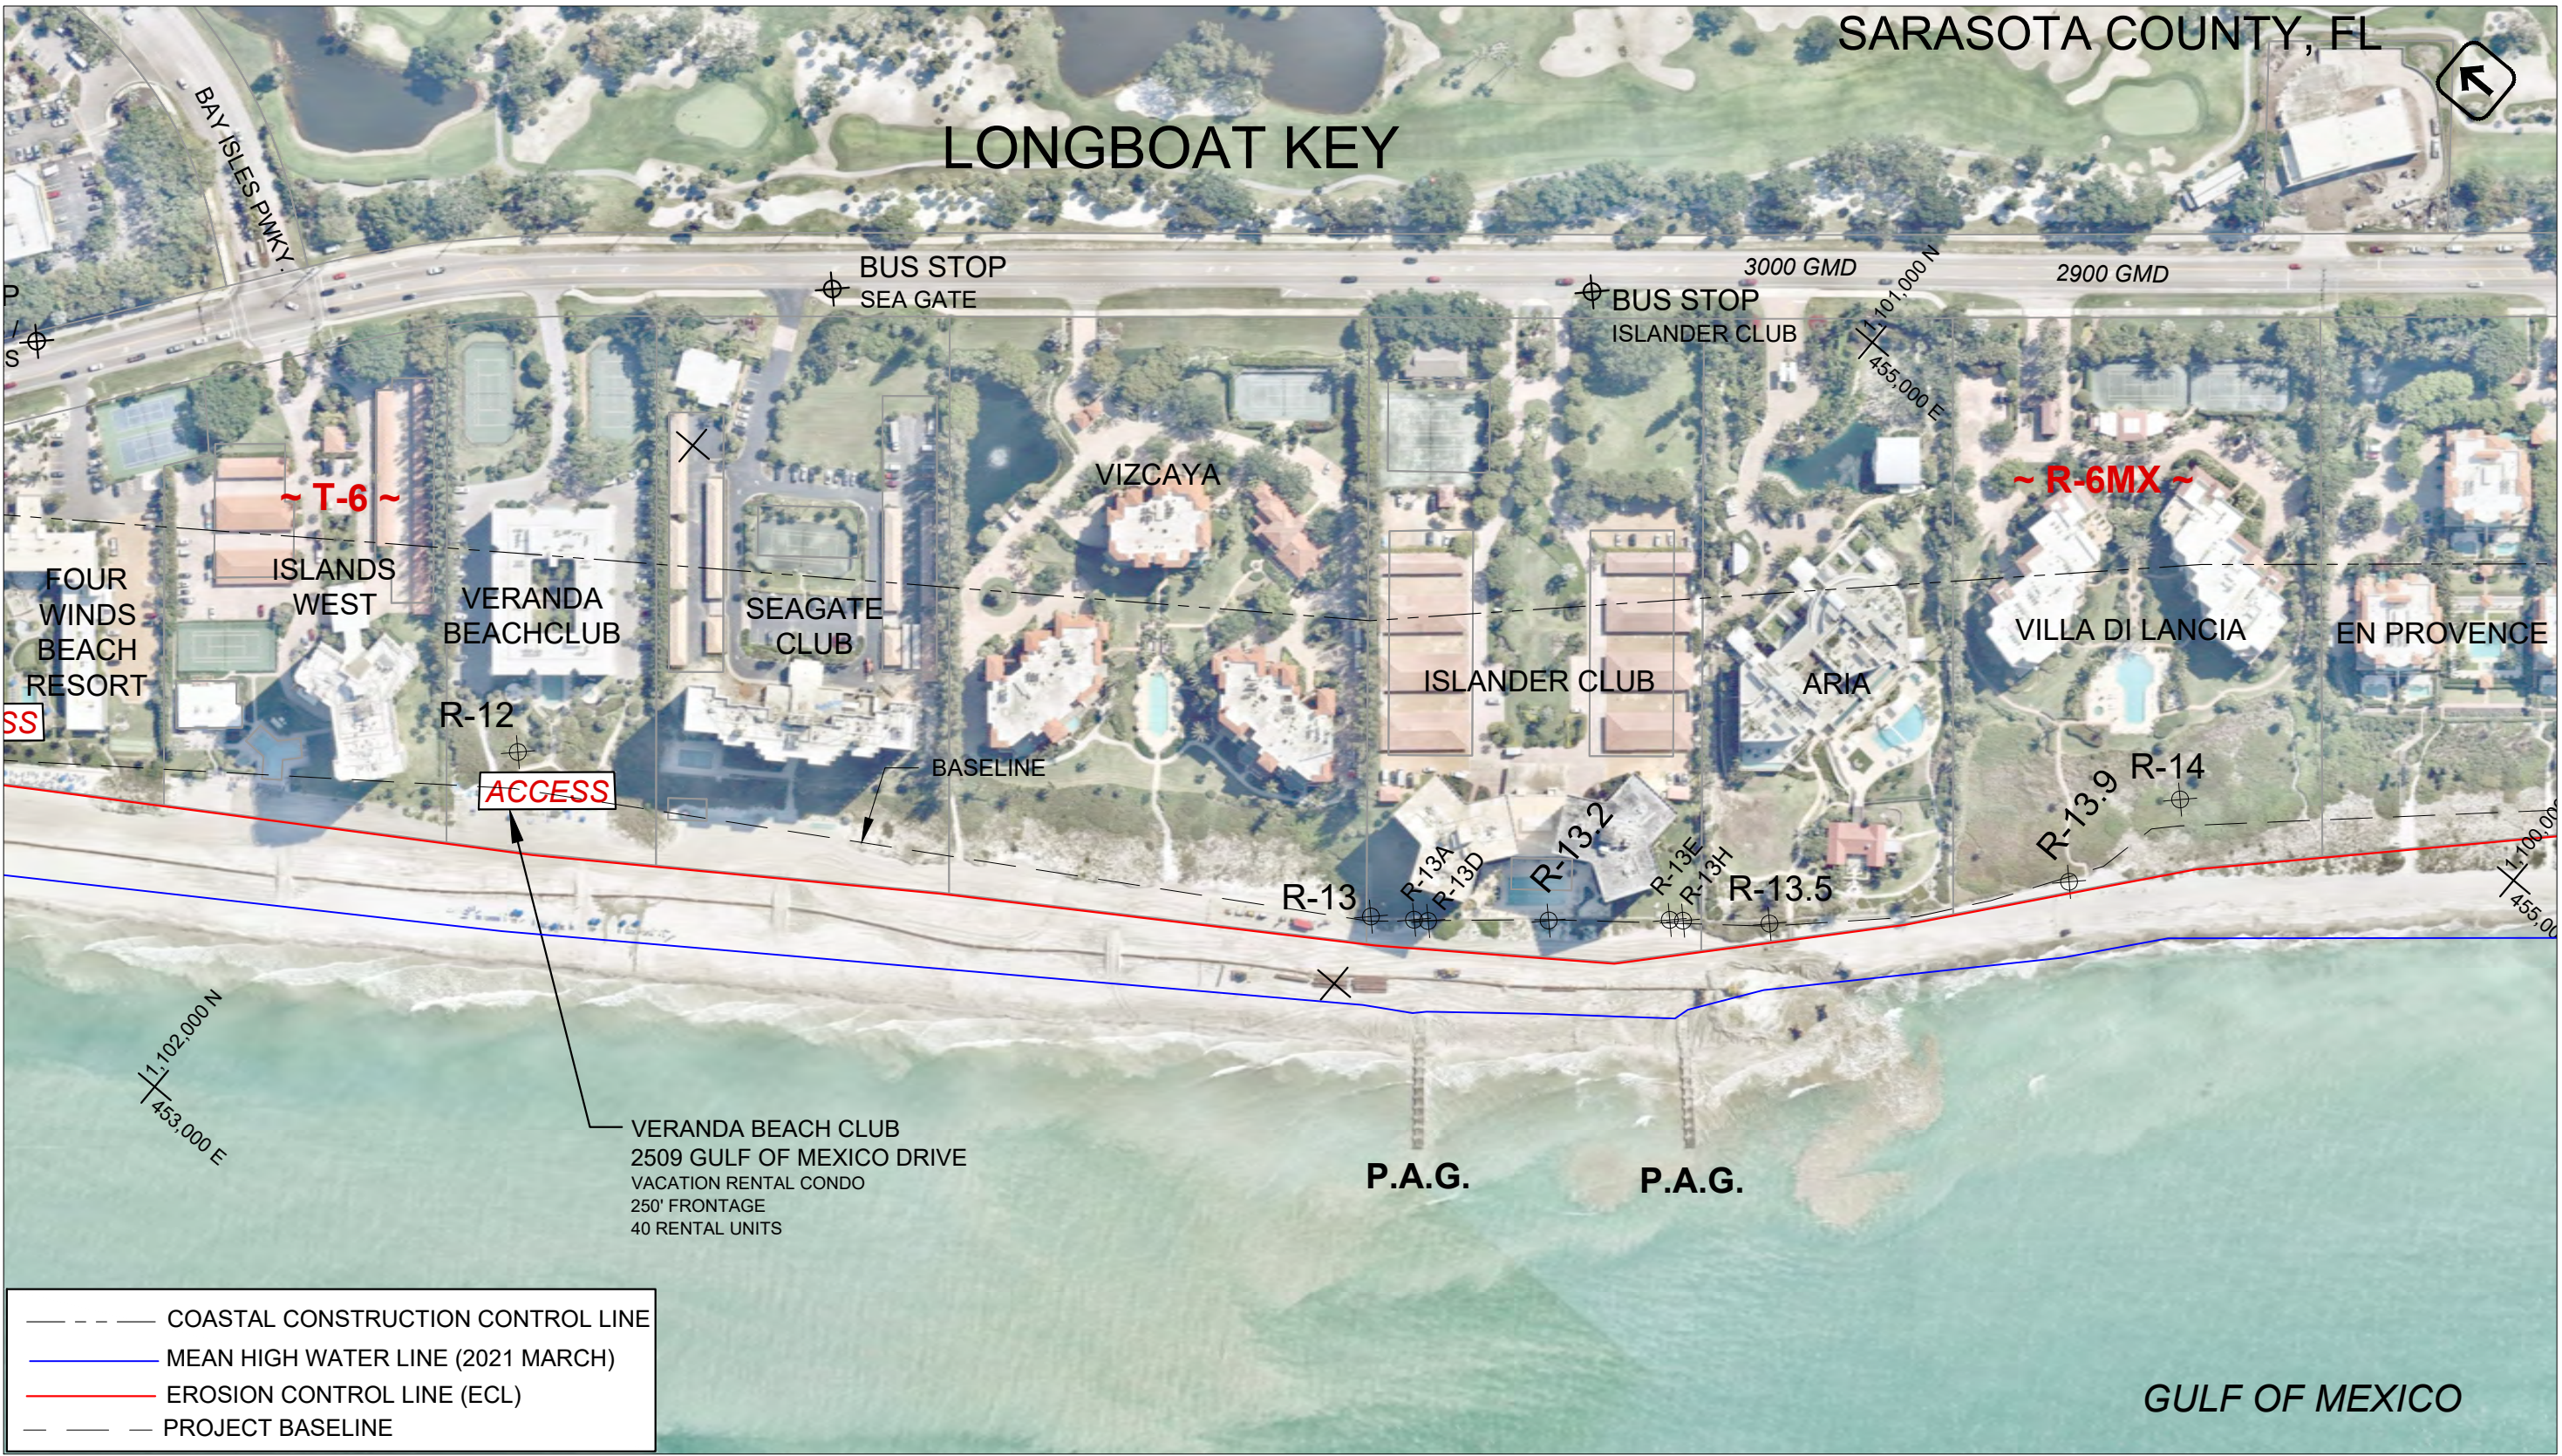

NOTES:

1. PARCEL AND ECL DATA FOR INFORMATIONAL PURPOSES ONLY - NOT A FORMAL SURVEY.
2. REFER TO INDIVIDUAL PARCEL AND ECL SURVEY MAPS.
3. PARCEL DATA FROM MANATEE & SARASOTA COUNTY GIS.
4. ECL DATA FROM CPE/CBI AND FDEP STATE LANDS DIVISION.
5. RELATIVE ALIGNMENT OF ECL, AERIALS, AND PARCELS IS APPROXIMATE.
6. DATE OF PHOTOGRAPHY: 28 APRIL 2021 (DURING CONSTRUCTION).
7. DATE OF MEAN HIGH WATER LINE: MARCH 2021 (PRE-CONSTRUCTION).
8. PARKING INFORMATION PROVIDED BY THE TOWN OF LONGBOAT KEY

GRAPHIC SCALE
0 100 200 FT


FOR
INFORMATION
ONLY

REVISIONS				
LTR	DESCRIPTION	BY	DATE	APPRVD



olsen
associates, inc.
coastal engineering
2918 Herschel Street
Jacksonville, FL 32204
Tel. (904) 387-6114
COA 00003491

TOWN OF LONGBOAT KEY, FL	
BEACH PARKING & PUBLIC ACCESS MAPS	
DRAWN BY: ML	DATE: 07/01/2021
CHECKED BY: KJE	DATE: 07/01/2021
REVISED BY:	DATE:

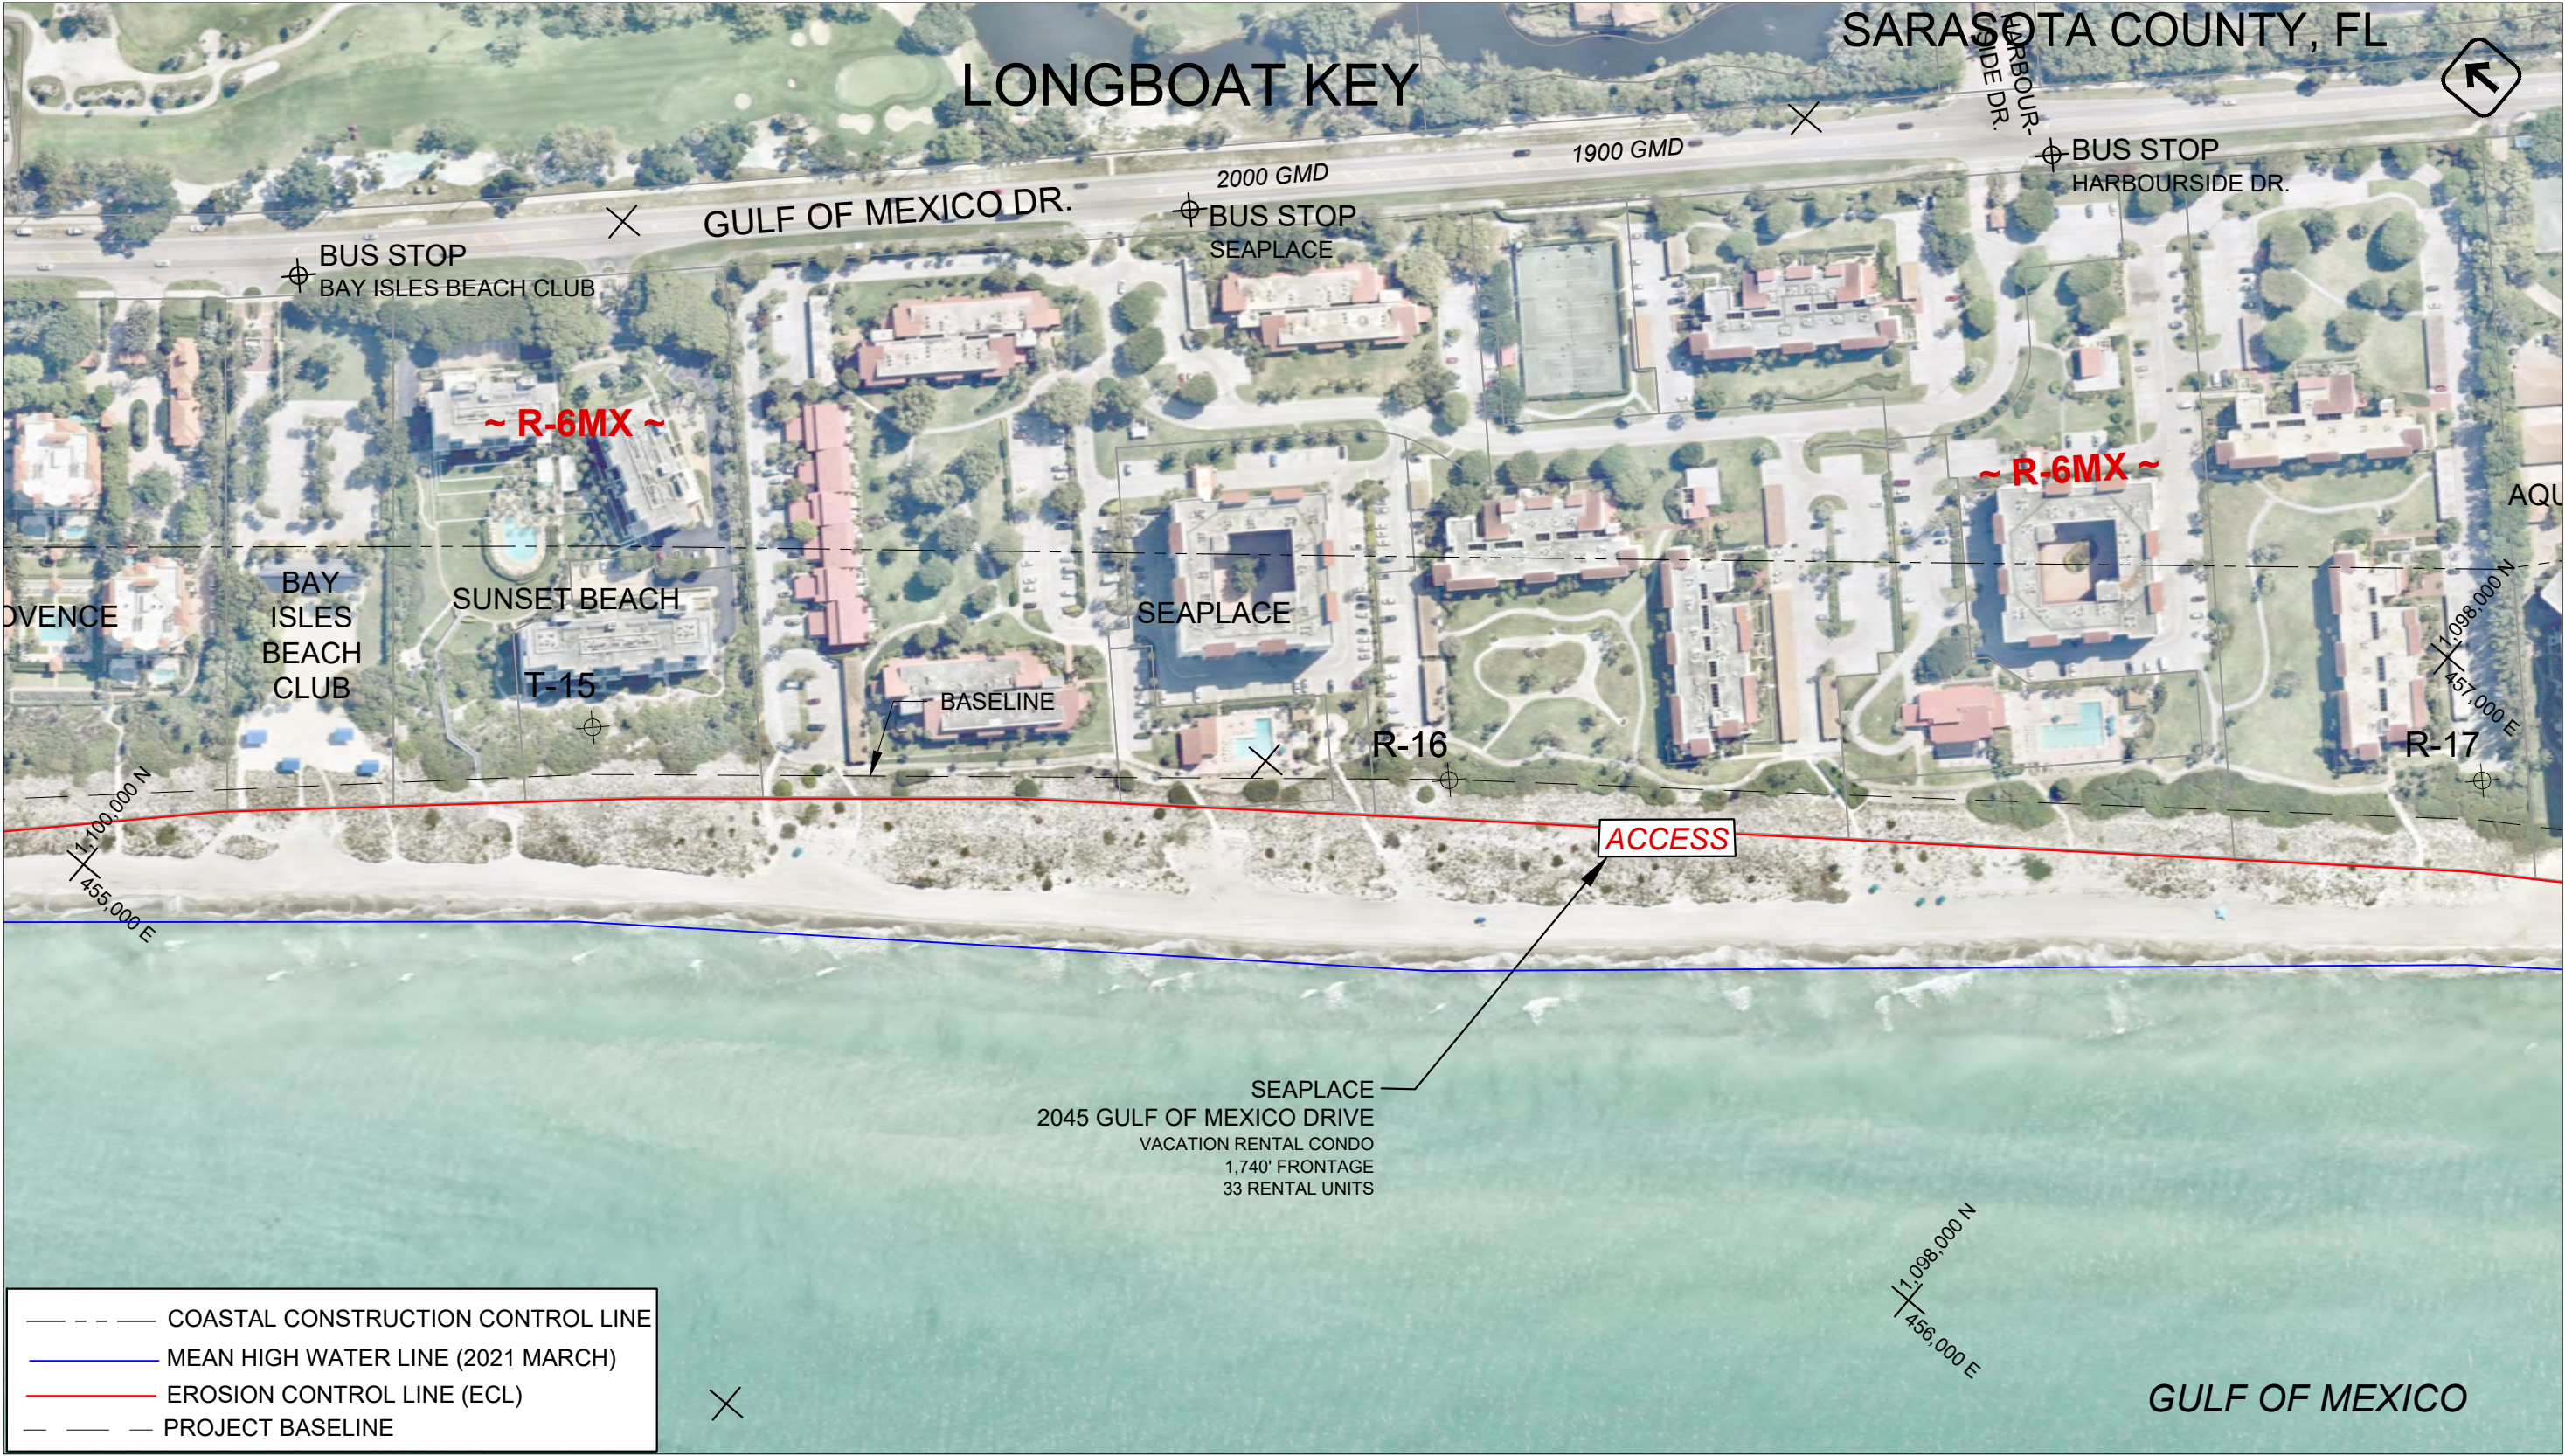


— — — — COASTAL CONSTRUCTION CONTROL LINE

— MEAN HIGH WATER LINE (2021 MARCH)

— EROSION CONTROL LINE (ECL)

— — — — PROJECT BASELINE

- NOTES:
1. PARCEL AND ECL DATA FOR INFORMATIONAL PURPOSES ONLY - NOT A FORMAL SURVEY.
 2. REFER TO INDIVIDUAL PARCEL AND ECL SURVEY MAPS.
 3. PARCEL DATA FROM MANATEE & SARASOTA COUNTY GIS.
 4. ECL DATA FROM CPE/CBI AND FDEP STATE LANDS DIVISION.
 5. RELATIVE ALIGNMENT OF ECL, AERIALS, AND PARCELS IS APPROXIMATE.
 6. DATE OF PHOTOGRAPHY: 28 APRIL 2021 (DURING CONSTRUCTION).
 7. DATE OF MEAN HIGH WATER LINE: MARCH 2021 (PRE-CONSTRUCTION).
 8. PARKING INFORMATION PROVIDED BY THE TOWN OF LONGBOAT KEY

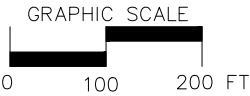

FOR
INFORMATION
ONLY

REVISIONS				
LTR	DESCRIPTION	BY	DATE	APPRVD




associates, inc.
coastal engineering
2918 Herschel Street
Jacksonville, FL 32204
Tel. (904) 387-6114
COA 00003491

TOWN OF LONGBOAT KEY, FL	
BEACH PARKING & PUBLIC ACCESS MAPS	
DRAWN BY: ML	DATE: 07/01/2021
CHECKED BY: KJE	DATE: 07/01/2021
REVISED BY:	DATE:




- NOTES:
1. PARCEL AND ECL DATA FOR INFORMATIONAL PURPOSES ONLY - NOT A FORMAL SURVEY.
 2. REFER TO INDIVIDUAL PARCEL AND ECL SURVEY MAPS.
 3. PARCEL DATA FROM MANATEE & SARASOTA COUNTY GIS.
 4. ECL DATA FROM CPE/CBI AND FDEP STATE LANDS DIVISION.
 5. RELATIVE ALIGNMENT OF ECL, AERIALS, AND PARCELS IS APPROXIMATE.
 6. DATE OF PHOTOGRAPHY: 28 APRIL 2021 (DURING CONSTRUCTION).
 7. DATE OF MEAN HIGH WATER LINE: MARCH 2021 (PRE-CONSTRUCTION).
 8. PARKING INFORMATION PROVIDED BY THE TOWN OF LONGBOAT KEY

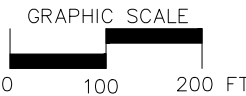


FOR
INFORMATION
ONLY

REVISIONS				
LTR	DESCRIPTION	BY	DATE	APPRVD

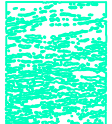


olsen
associates, inc.
coastal engineering
2918 Herschel Street
Jacksonville, FL 32204
Tel. (904) 387-6114
COA 00003491

TOWN OF LONGBOAT KEY, FL	
BEACH PARKING & PUBLIC ACCESS MAPS	
DRAWN BY: ML	DATE: 07/01/2021
CHECKED BY: KJE	DATE: 07/01/2021
REVISED BY:	DATE:

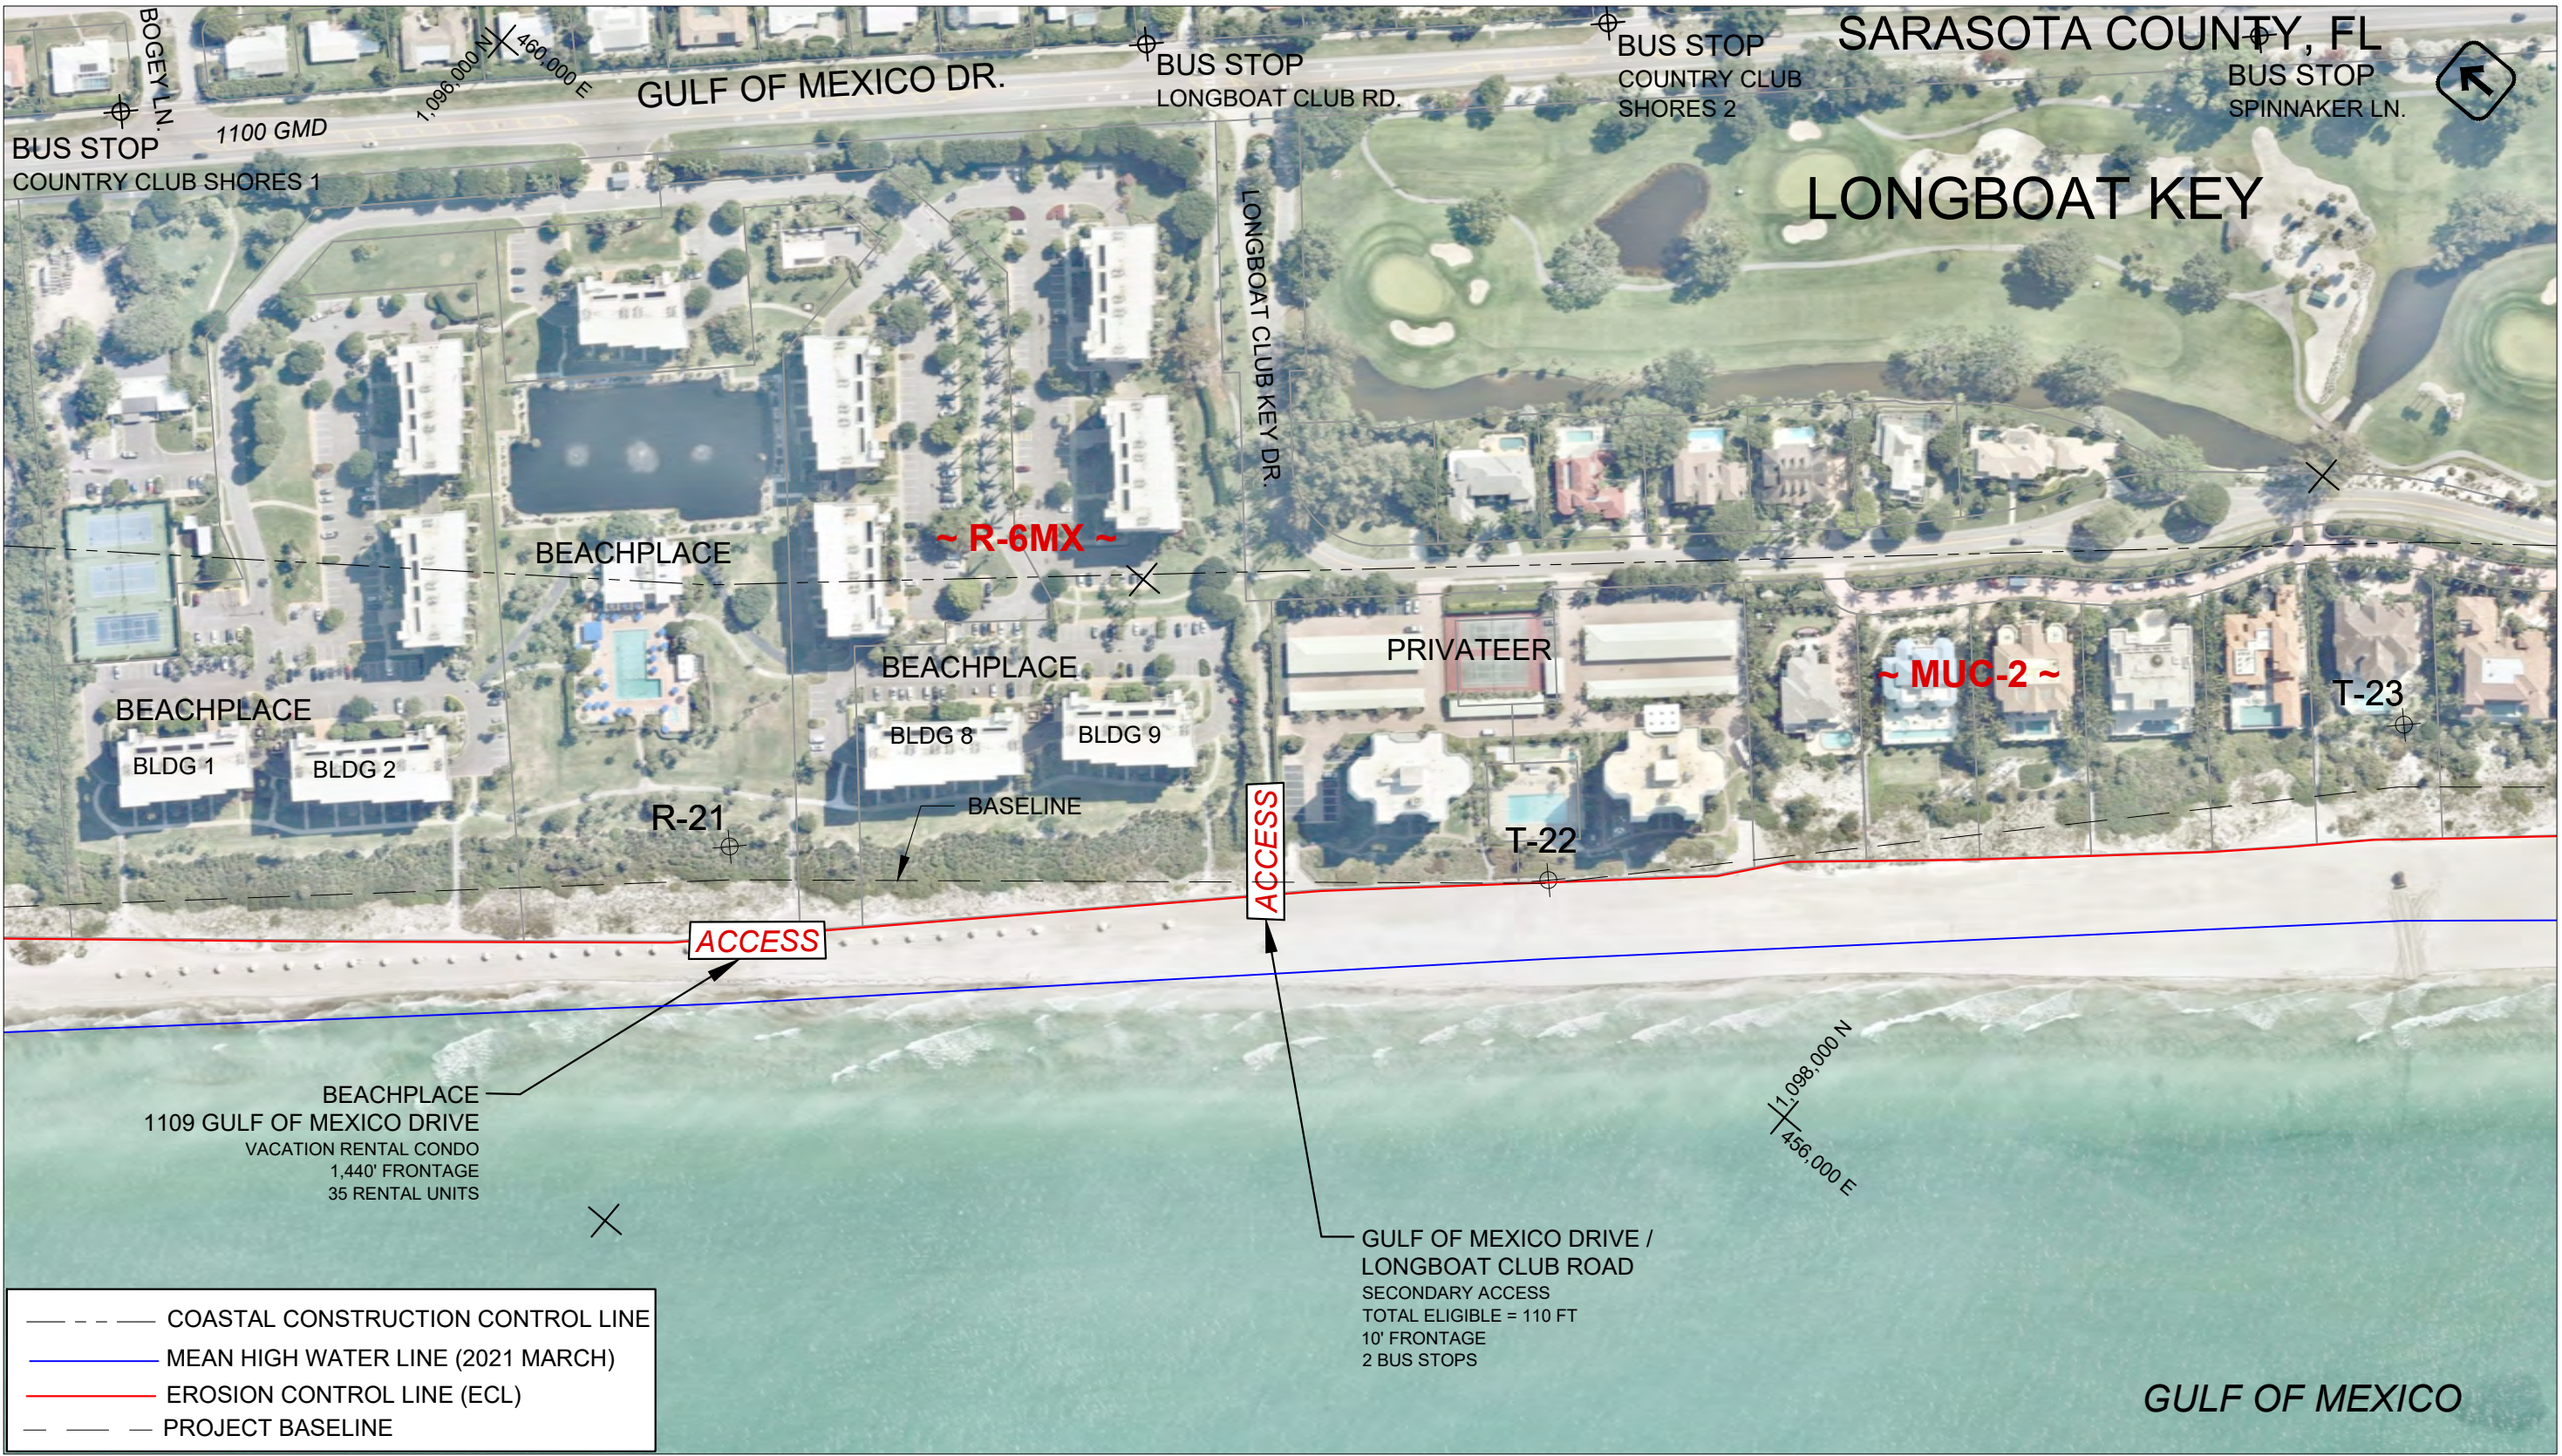


- NOTES:
1. PARCEL AND ECL DATA FOR INFORMATIONAL PURPOSES ONLY - NOT A FORMAL SURVEY.
 2. REFER TO INDIVIDUAL PARCEL AND ECL SURVEY MAPS.
 3. PARCEL DATA FROM MANATEE & SARASOTA COUNTY GIS.
 4. ECL DATA FROM CPE/CBI AND FDEP STATE LANDS DIVISION.
 5. RELATIVE ALIGNMENT OF ECL, AERIALS, AND PARCELS IS APPROXIMATE.
 6. DATE OF PHOTOGRAPHY: 28 APRIL 2021 (DURING CONSTRUCTION).
 7. DATE OF MEAN HIGH WATER LINE: MARCH 2021 (PRE-CONSTRUCTION).
 8. PARKING INFORMATION PROVIDED BY THE TOWN OF LONGBOAT KEY

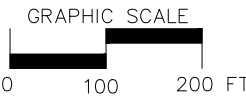

FOR
INFORMATION
ONLY

REVISIONS				
LTR	DESCRIPTION	BY	DATE	APPRVD

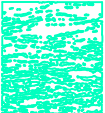

olsen
associates, inc.
coastal engineering
2918 Herschel Street
Jacksonville, FL 32204
Tel. (904) 387-6114
COA 00003491

TOWN OF LONGBOAT KEY, FL	
BEACH PARKING & PUBLIC ACCESS MAPS	
DRAWN BY: ML	DATE: 07/01/2021
CHECKED BY: KJE	DATE: 07/01/2021
REVISED BY:	DATE:



NOTES:

1. PARCEL AND ECL DATA FOR INFORMATIONAL PURPOSES ONLY - NOT A FORMAL SURVEY.
2. REFER TO INDIVIDUAL PARCEL AND ECL SURVEY MAPS.
3. PARCEL DATA FROM MANATEE & SARASOTA COUNTY GIS.
4. ECL DATA FROM CPE/CBI AND FDEP STATE LANDS DIVISION.
5. RELATIVE ALIGNMENT OF ECL, AERIALS, AND PARCELS IS APPROXIMATE.
6. DATE OF PHOTOGRAPHY: 28 APRIL 2021 (DURING CONSTRUCTION).
7. DATE OF MEAN HIGH WATER LINE: MARCH 2021 (PRE-CONSTRUCTION).
8. PARKING INFORMATION PROVIDED BY THE TOWN OF LONGBOAT KEY

GRAPHIC SCALE

0 100 200 FT


FOR
INFORMATION
ONLY

REVISIONS				
LTR	DESCRIPTION	BY	DATE	APPRVD




olsen
associates, inc.
coastal engineering
2918 Herschel Street
Jacksonville, FL 32204
Tel. (904) 387-6114
COA 00003491

TOWN OF LONGBOAT KEY, FL	
BEACH PARKING & PUBLIC ACCESS MAPS	
DRAWN BY: ML	DATE: 07/01/2021
CHECKED BY: KJE	DATE: 07/01/2021
REVISED BY:	DATE:

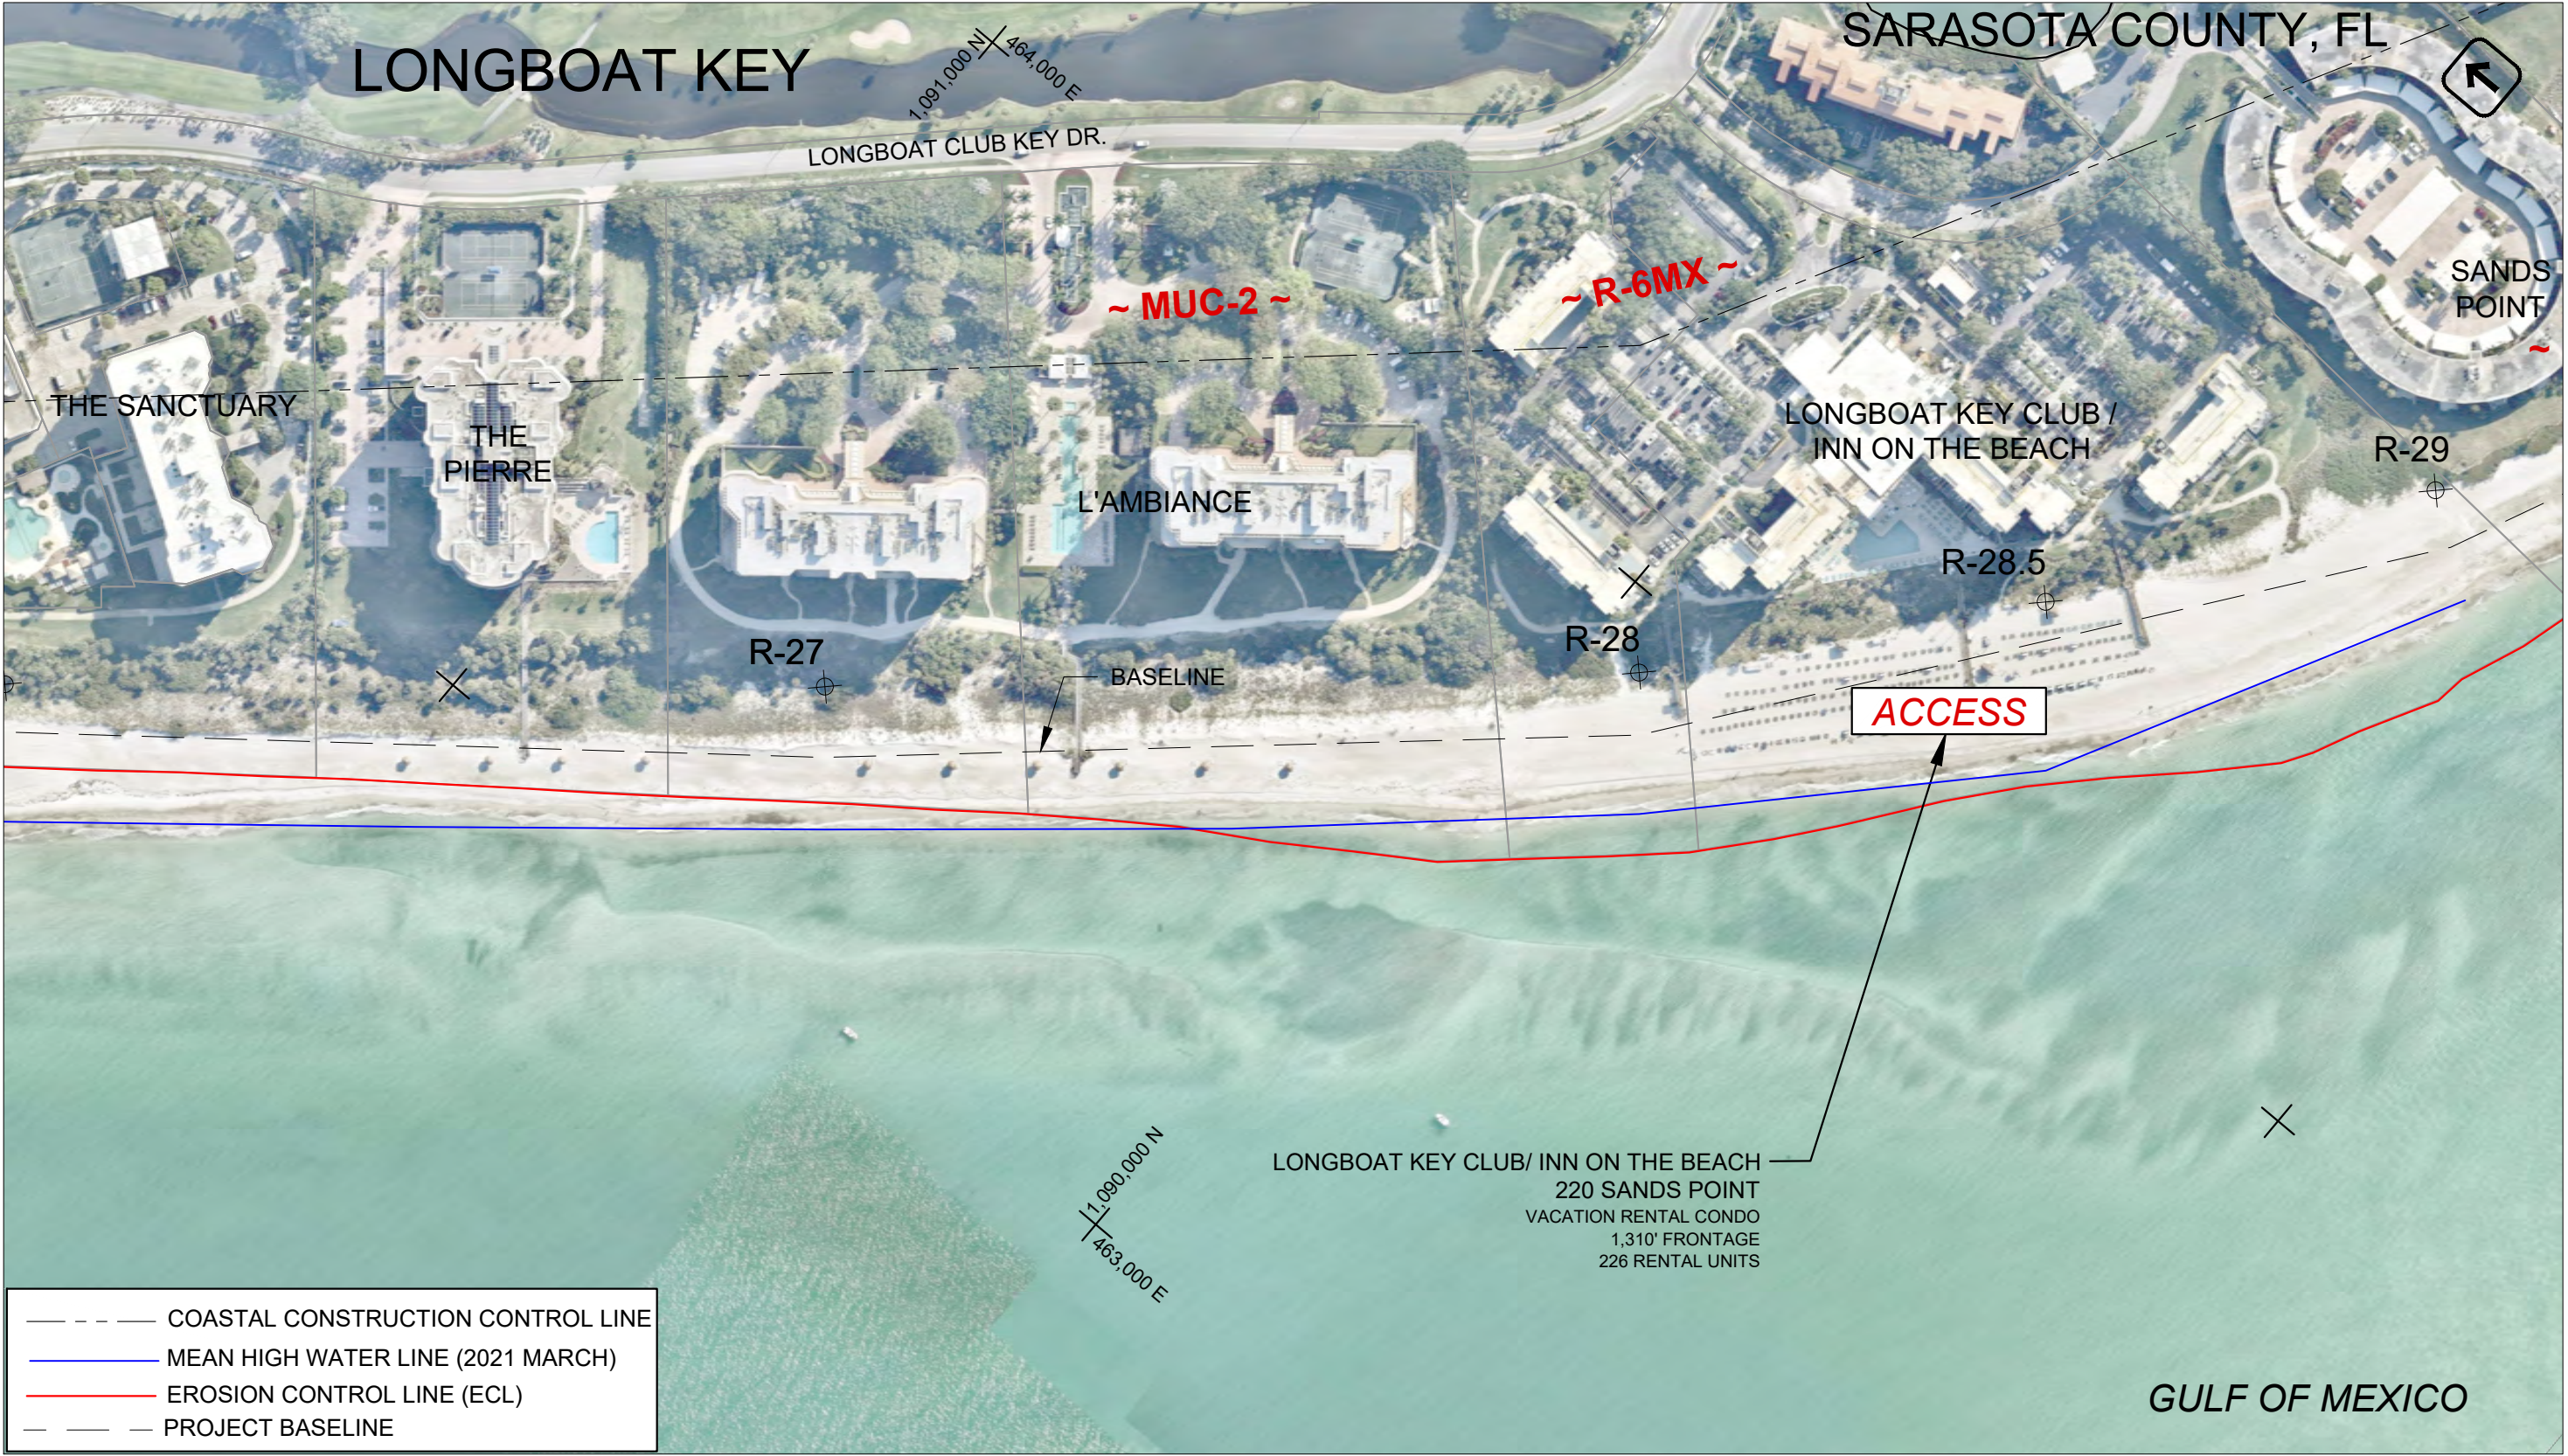

--- COASTAL CONSTRUCTION CONTROL LINE
--- MEAN HIGH WATER LINE (2021 MARCH)
--- EROSION CONTROL LINE (ECL)
--- PROJECT BASELINE

- NOTES:
1. PARCEL AND ECL DATA FOR INFORMATIONAL PURPOSES ONLY - NOT A FORMAL SURVEY.
 2. REFER TO INDIVIDUAL PARCEL AND ECL SURVEY MAPS.
 3. PARCEL DATA FROM MANATEE & SARASOTA COUNTY GIS.
 4. ECL DATA FROM CPE/CBI AND FDEP STATE LANDS DIVISION.
 5. RELATIVE ALIGNMENT OF ECL, AERIALS, AND PARCELS IS APPROXIMATE.
 6. DATE OF PHOTOGRAPHY: 28 APRIL 2021 (DURING CONSTRUCTION).
 7. DATE OF MEAN HIGH WATER LINE: MARCH 2021 (PRE-CONSTRUCTION).
 8. PARKING INFORMATION PROVIDED BY THE TOWN OF LONGBOAT KEY

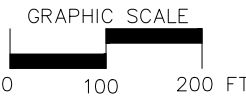


FOR
INFORMATION
ONLY

REVISIONS				
LTR	DESCRIPTION	BY	DATE	APPRVD



olsen
associates, inc.
coastal engineering
2918 Herschel Street
Jacksonville, FL 32204
Tel. (904) 387-6114
COA 00003491

TOWN OF LONGBOAT KEY, FL	
BEACH PARKING & PUBLIC ACCESS MAPS	
DRAWN BY: ML	DATE: 07/01/2021
CHECKED BY: KJE	DATE: 07/01/2021
REVISED BY:	DATE:

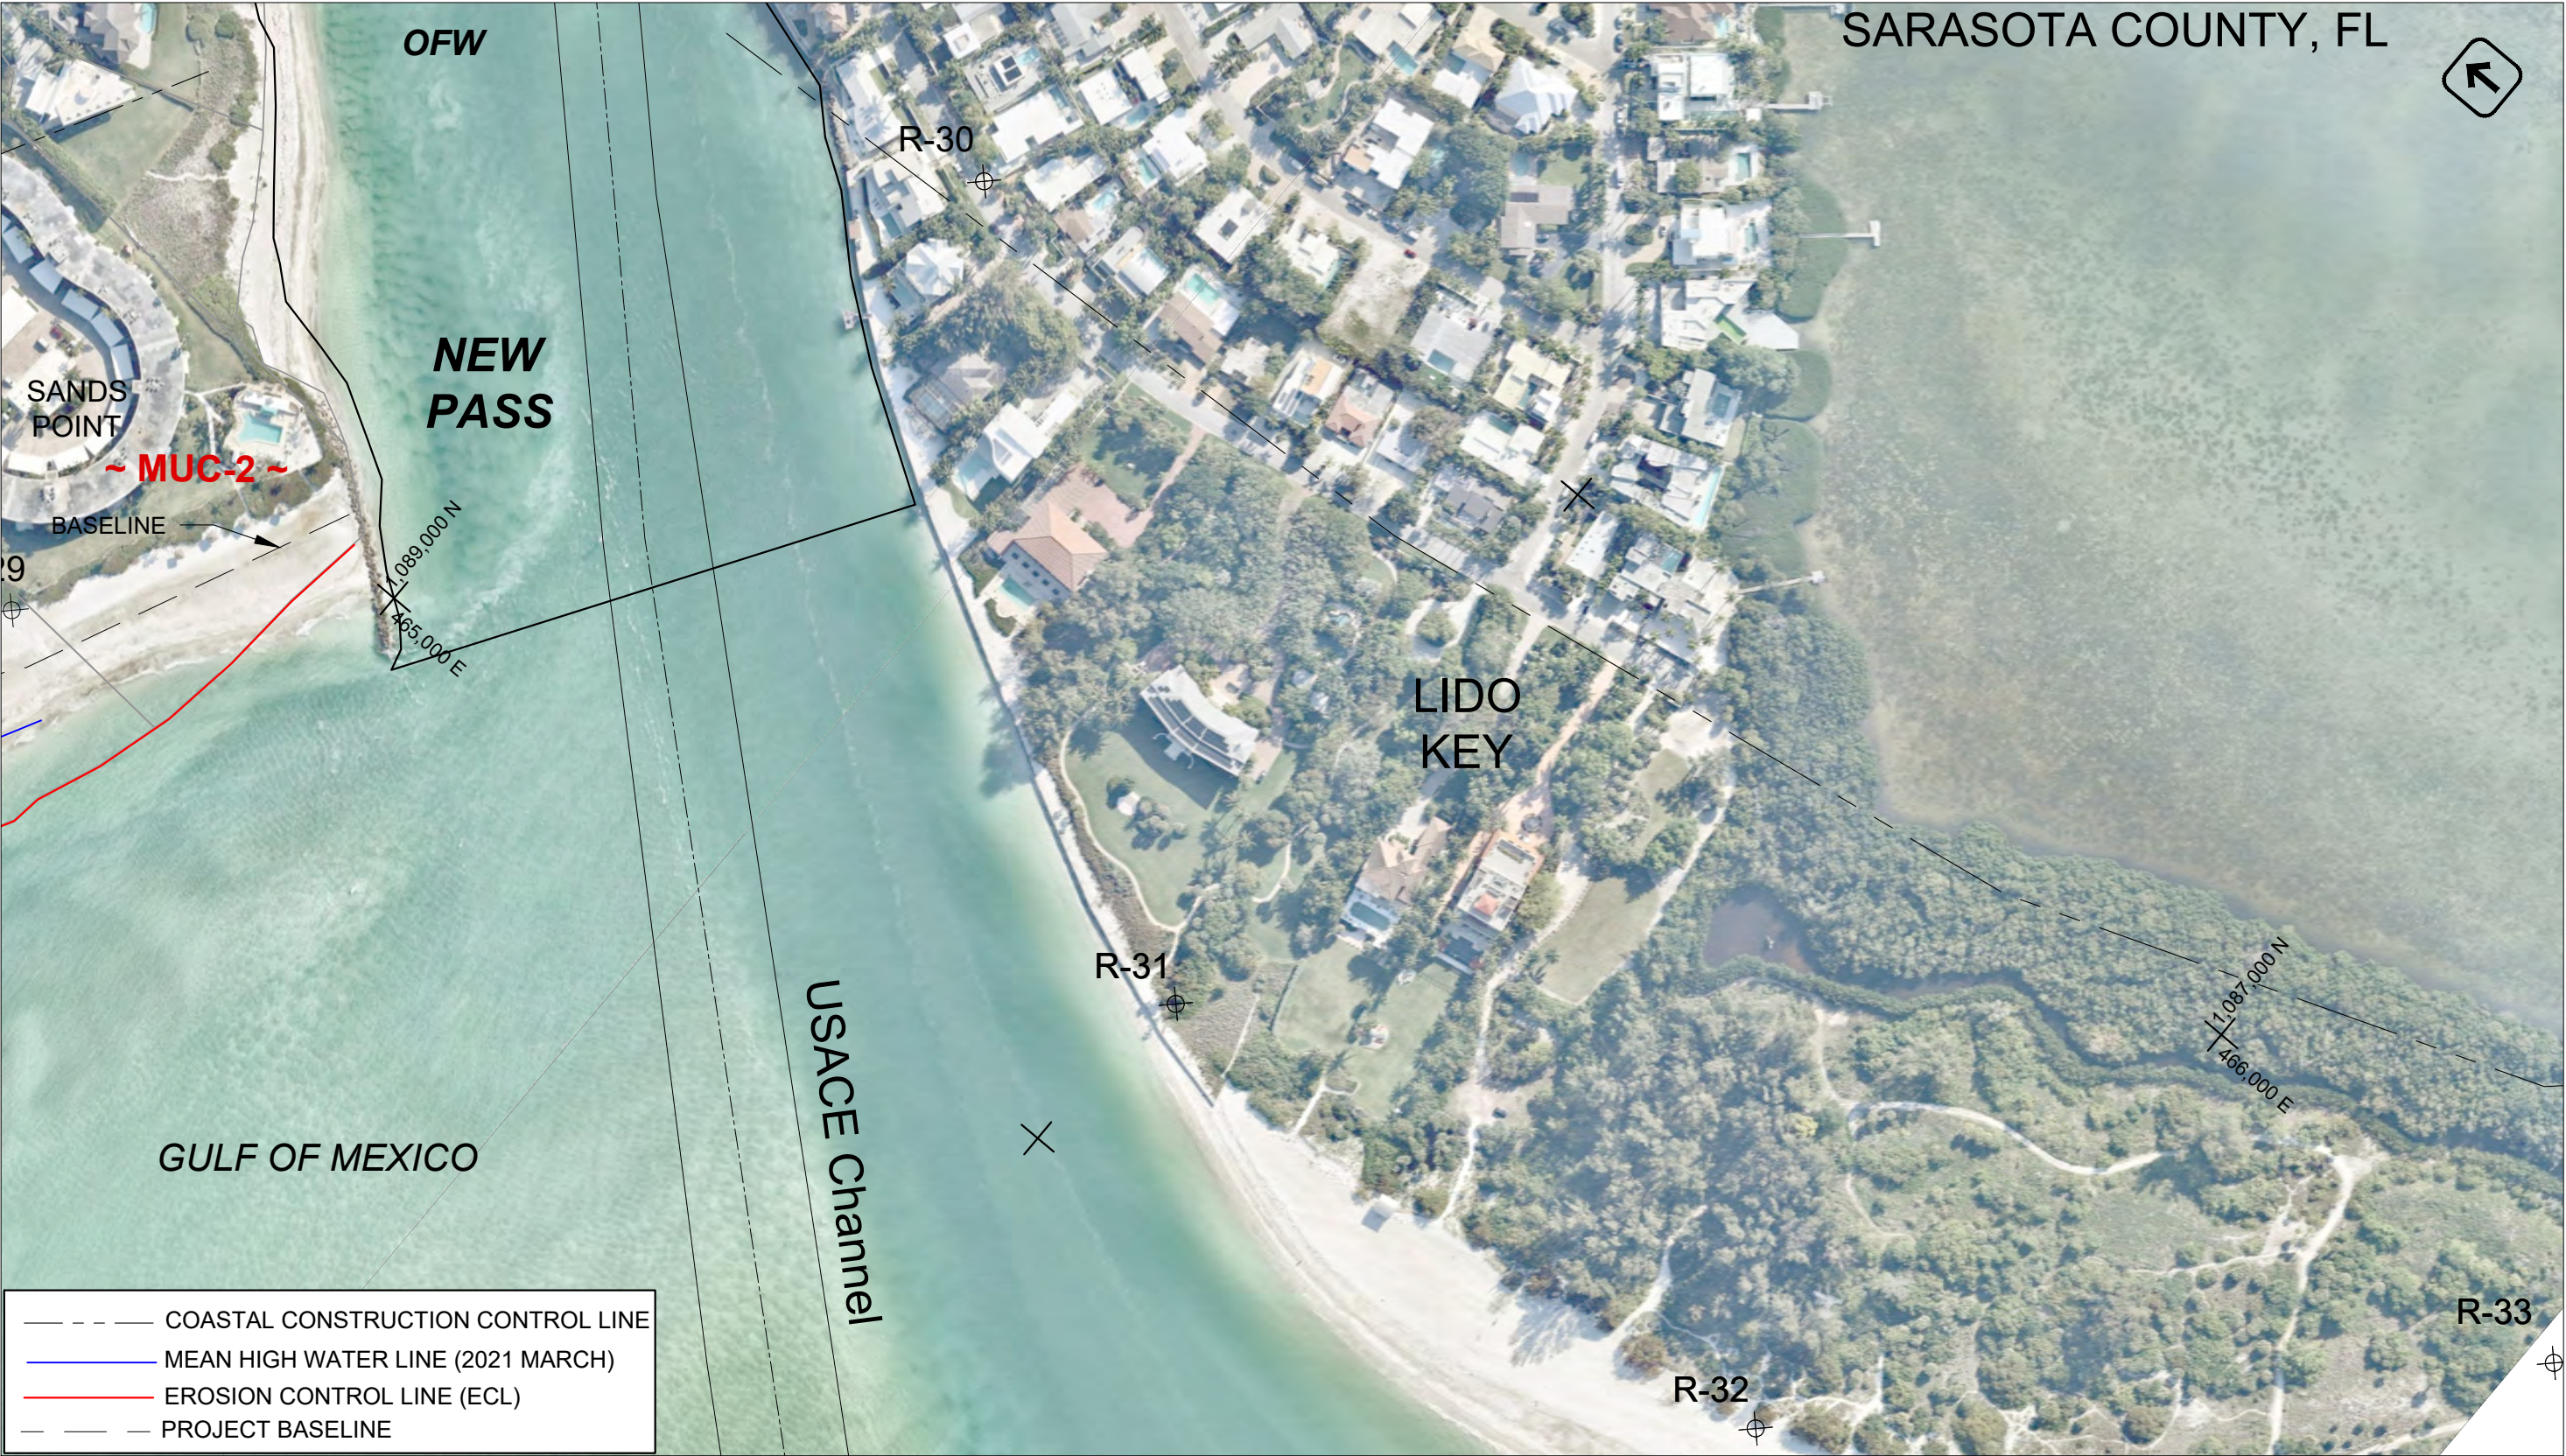

- COASTAL CONSTRUCTION CONTROL LINE
- MEAN HIGH WATER LINE (2021 MARCH)
- EROSION CONTROL LINE (ECL)
- PROJECT BASELINE

NOTES:

1. PARCEL AND ECL DATA FOR INFORMATIONAL PURPOSES ONLY - NOT A FORMAL SURVEY.
2. REFER TO INDIVIDUAL PARCEL AND ECL SURVEY MAPS.
3. PARCEL DATA FROM MANATEE & SARASOTA COUNTY GIS.
4. ECL DATA FROM CPE/CBI AND FDEP STATE LANDS DIVISION.
5. RELATIVE ALIGNMENT OF ECL, AERIALS, AND PARCELS IS APPROXIMATE.
6. DATE OF PHOTOGRAPHY: 28 APRIL 2021 (DURING CONSTRUCTION).
7. DATE OF MEAN HIGH WATER LINE: MARCH 2021 (PRE-CONSTRUCTION).
8. PARKING INFORMATION PROVIDED BY THE TOWN OF LONGBOAT KEY

GRAPHIC SCALE
0 100 200 FT

FOR
INFORMATION
ONLY

REVISIONS				
LTR	DESCRIPTION	BY	DATE	APPRVD



olsen
associates, inc.
coastal engineering
2918 Herschel Street
Jacksonville, FL 32204
Tel. (904) 387-6114
COA 00003491

TOWN OF LONGBOAT KEY, FL	
BEACH PARKING & PUBLIC ACCESS MAPS	
DRAWN BY: ML	DATE: 07/01/2021
CHECKED BY: KJE	DATE: 07/01/2021
REVISED BY:	DATE:

***TOWN OF LONGBOAT KEY, FL
BEACH NOURISHMENT PROJECT***

**Florida Beach Management Funding Assistance Program
Local Government Funding Request
FY 2022 – 2023**

Attachment

ECL Buffer Zone Property Maps (Question 4)

LOCAL SPONSOR:

Town of Longboat Key, FL

Manatee/Sarasota Counties, FL



Longboat Key
LGFR Application
Value of Upland Property



***TOWN OF LONGBOAT KEY, FL
BEACH NOURISHMENT PROJECT***

**Florida Beach Management Funding Assistance Program
Local Government Funding Request
FY 2022 – 2023**

Attachment

Table 1: List of Property Values (Question 4)

LOCAL SPONSOR:

Town of Longboat Key, FL

Manatee/Sarasota Counties, FL



PARCEL_ID	JV	PHY_ADDR1	PHY_CITY	PHY_ZIPCD
7844900209	\$500	GULF OF MEXICO DR	LONGBOAT KEY	34228
8005501309	\$375,000	5851 GULF OF MEXICO DR UNIT 7	LONGBOAT KEY	34228
8005501359	\$240,000	5851 GULF OF MEXICO DR UNIT 8	LONGBOAT KEY	34228
8008415559	\$275,000	4360 CHATHAM DR UNIT 103	LONGBOAT KEY	34228
8008415609	\$215,000	4360 CHATHAM DR UNIT 104	LONGBOAT KEY	34228
8010912650	\$570,000	4825 GULF OF MEXICO DR UNIT 303	LONGBOAT KEY	34228
8007913406	\$350,000	4700 GULF OF MEXICO DR UNIT 306	LONGBOAT KEY	34228
8008415708	\$260,000	4360 CHATHAM DR UNIT 106	LONGBOAT KEY	34228
7994500002	\$163,379	5230 GULF OF MEXICO DR	LONGBOAT KEY	34228
7951810352	\$550,000	5621 GULF OF MEXICO DR APT 203	LONGBOAT KEY	34228
8008412705	\$260,000	4330 FALMOUTH DR UNIT 203	LONGBOAT KEY	34228
8015700951	\$720,000	4425 GULF OF MEXICO DR UNIT 203	LONGBOAT KEY	34228
8007913356	\$330,000	4700 GULF OF MEXICO DR UNIT 305	LONGBOAT KEY	34228
7927120050	\$485,000	5757 GULF OF MEXICO DR APT 203	LONGBOAT KEY	34228
7927120100	\$485,000	5757 GULF OF MEXICO DR APT 204	LONGBOAT KEY	34228
7927120159	\$485,000	5757 GULF OF MEXICO DR APT 205	LONGBOAT KEY	34228
7927300751	\$465,000	5655 GULF OF MEXICO DR UNIT A207	LONGBOAT KEY	34228
7850800059	\$312,500	6608 GULF OF MEXICO DR	LONGBOAT KEY	34228
7850800109	\$312,500	6604 GULF OF MEXICO DR	LONGBOAT KEY	34228
8007301750	\$540,000	4525 GULF OF MEXICO DR APT 104	LONGBOAT KEY	34228
8007301800	\$545,000	4525 GULF OF MEXICO DR APT 105	LONGBOAT KEY	34228
8007301552	\$880,000	4545 GULF OF MEXICO DR APT 512	LONGBOAT KEY	34228
8007301651	\$550,000	4525 GULF OF MEXICO DR APT 102	LONGBOAT KEY	34228
8007301701	\$540,000	4525 GULF OF MEXICO DR APT 103	LONGBOAT KEY	34228
8027413353	\$290,000	585 SUTTON PL	LONGBOAT KEY	34228
8027413403	\$230,000	589 SUTTON PL	LONGBOAT KEY	34228
7818901501	\$920,000	6821 GULF OF MEXICO DR	LONGBOAT KEY	34228
7818901550	\$920,000	6823 GULF OF MEXICO DR	LONGBOAT KEY	34228
7818901600	\$920,000	6825 GULF OF MEXICO DR	LONGBOAT KEY	34228
7818901659	\$920,000	6827 GULF OF MEXICO DR	LONGBOAT KEY	34228
8016220256	\$370,000	4485 GULF OF MEXICO DR APT 702	LONGBOAT KEY	34228
8016220306	\$370,000	4485 GULF OF MEXICO DR APT 703	LONGBOAT KEY	34228
8016220355	\$420,000	4485 GULF OF MEXICO DR APT 704	LONGBOAT KEY	34228
8016220405	\$420,000	4485 GULF OF MEXICO DR APT 801	LONGBOAT KEY	34228
8016220454	\$370,000	4485 GULF OF MEXICO DR APT 802	LONGBOAT KEY	34228
8008413653	\$250,000	4340 FALMOUTH DR UNIT 106	LONGBOAT KEY	34228
8008413703	\$250,000	4340 FALMOUTH DR UNIT 201	LONGBOAT KEY	34228
8008419106	\$215,000	4390 EXETER DR UNIT 205	LONGBOAT KEY	34228
8007302808	\$880,000	4525 GULF OF MEXICO DR APT 501	LONGBOAT KEY	34228
8007302857	\$560,000	4525 GULF OF MEXICO DR APT 502	LONGBOAT KEY	34228
7776400059	\$359,807	601 JACKSON WAY	LONGBOAT KEY	34228
7998103407	\$350,000	5055 GULF OF MEXICO DR UNIT 435	LONGBOAT KEY	34228
7998103456	\$580,000	5055 GULF OF MEXICO DR UNIT 511	LONGBOAT KEY	34228
7998103506	\$495,000	5055 GULF OF MEXICO DR UNIT 512	LONGBOAT KEY	34228
7998103555	\$495,000	5055 GULF OF MEXICO DR UNIT 513	LONGBOAT KEY	34228
7878998959	\$380,000	615 DREAM ISLAND PL UNIT 206	LONGBOAT KEY	34228
7878999106	\$380,000	615 DREAM ISLAND PL UNIT 209	LONGBOAT KEY	34228
8018303258	\$950,000	4241 GULF OF MEXICO DR UNIT 502	LONGBOAT KEY	34228
7776400109	\$529,289	6820 HUGHES ST	LONGBOAT KEY	34228
8008415005	\$250,000	4350 CHATHAM DR UNIT 208	LONGBOAT KEY	34228
8008802400	\$400,000	4725 GULF OF MEXICO DR UNIT 307	LONGBOAT KEY	34228

Total Just Value (Manatee County) = \$1,770,883,286

Total Just Value (Manatee County + Sarasota County) = \$4,843,080,286

PARCEL_ID	JV	PHY_ADDR1	PHY_CITY	PHY_ZIPCD
7878998900	\$382,500	615 DREAM ISLAND PL UNIT 205	LONGBOAT KEY	34228
8004100007	\$578,992	5830 GULF OF MEXICO DR	LONGBOAT KEY	34228
8027410201	\$285,000	605 SUTTON PL APT 103	LONGBOAT KEY	34228
8008801303	\$450,000	4725 GULF OF MEXICO DR UNIT 205	LONGBOAT KEY	34228
8008802301	\$470,000	4725 GULF OF MEXICO DR UNIT 305	LONGBOAT KEY	34228
8008802350	\$465,000	4725 GULF OF MEXICO DR UNIT 306	LONGBOAT KEY	34228
7992800701	\$0	5333 SANDHAMN PL	LONGBOAT KEY	34228
7992800750	\$0	5355 SANDHAMN PL	LONGBOAT KEY	34228
7825713907	\$300,000	6701 GULF OF MEXICO DR APT 335	LONGBOAT KEY	34228
7984900501	\$1,015,000	5555 GULF OF MEXICO DR UNIT 301	LONGBOAT KEY	34228
7984900550	\$995,000	5555 GULF OF MEXICO DR UNIT 302	LONGBOAT KEY	34228
7998103357	\$350,000	5055 GULF OF MEXICO DR UNIT 434	LONGBOAT KEY	34228
7837600001	\$4,224,137	6231 GULF OF MEXICO DR	LONGBOAT KEY	34228
8008417803	\$260,000	4380 EXETER DR UNIT 105	LONGBOAT KEY	34228
8007910105	\$0	4454 GULF OF MEXICO DR	LONGBOAT KEY	34228
7867800000	\$953,379	526 NORTON ST	LONGBOAT KEY	34228
8007913208	\$330,000	4700 GULF OF MEXICO DR UNIT 302	LONGBOAT KEY	34228
8007301453	\$555,000	4545 GULF OF MEXICO DR APT 510	LONGBOAT KEY	34228
8007301503	\$560,000	4545 GULF OF MEXICO DR APT 511	LONGBOAT KEY	34228
7805302408	\$425,000	6937 GULF OF MEXICO DR UNIT 23	LONGBOAT KEY	34228
7817200269	\$928,628	333 FIREHOUSE CT	LONGBOAT KEY	34228
8008801709	\$385,000	4725 GULF OF MEXICO DR UNIT 213	LONGBOAT KEY	34228
8007914404	\$330,000	4600 GULF OF MEXICO DR UNIT PH2	LONGBOAT KEY	34228
7951810204	\$550,000	5621 GULF OF MEXICO DR APT 103	LONGBOAT KEY	34228
7951810303	\$500,000	5621 GULF OF MEXICO DR APT 202	LONGBOAT KEY	34228
7952400005	\$495,768	612 TARAWITT DR	LONGBOAT KEY	34228
8008801550	\$385,000	4725 GULF OF MEXICO DR UNIT 210	LONGBOAT KEY	34228
8008801352	\$450,000	4725 GULF OF MEXICO DR UNIT 206	LONGBOAT KEY	34228
8008423454	\$280,000	4430 EXETER DR UNIT 202	LONGBOAT KEY	34228
8008423504	\$305,000	4430 EXETER DR UNIT 203	LONGBOAT KEY	34228
8008423553	\$225,000	4430 EXETER DR UNIT 204	LONGBOAT KEY	34228
8008423652	\$280,000	4430 EXETER DR UNIT 206	LONGBOAT KEY	34228
8008423751	\$335,000	4430 EXETER DR UNIT 208	LONGBOAT KEY	34228
8008423850	\$280,000	4430 EXETER DR UNIT 302	LONGBOAT KEY	34228
8008423900	\$280,000	4430 EXETER DR UNIT 303	LONGBOAT KEY	34228
7995900359	\$255,000	5155 GULF OF MEXICO DR UNIT 6	LONGBOAT KEY	34228
7858001159	\$0	HIDEAWAY BAY DR	LONGBOAT KEY	34228
7785810009	\$669,101	600 CEDAR ST	LONGBOAT KEY	34228
7995600058	\$0	5201 GULF OF MEXICO DR	LONGBOAT KEY	34228
8008425103	\$0	4401 GULF OF MEXICO DR	LONGBOAT KEY	34228
7885700000	\$844,419	5970 EMERALD HARBOR DR	LONGBOAT KEY	34228
7851000005	\$849,376	6602 GULF OF MEXICO DR	LONGBOAT KEY	34228
7818901758	\$920,000	6837 GULF OF MEXICO DR	LONGBOAT KEY	34228
7916300002	\$315,000	583 SPANISH DR S	LONGBOAT KEY	34228
7916400000	\$300,000	591 SPANISH DR S	LONGBOAT KEY	34228
7916600005	\$315,000	599 SPANISH DR S	LONGBOAT KEY	34228
8007914305	\$350,000	4600 GULF OF MEXICO DR UNIT 306	LONGBOAT KEY	34228
7878999155	\$380,000	615 DREAM ISLAND PL UNIT 210	LONGBOAT KEY	34228
7878999205	\$380,000	615 DREAM ISLAND PL UNIT 211	LONGBOAT KEY	34228
7878999254	\$380,000	615 DREAM ISLAND PL UNIT 212	LONGBOAT KEY	34228
7878999304	\$440,000	615 DREAM ISLAND PL UNIT 214	LONGBOAT KEY	34228

Total Just Value (Manatee County) = \$1,770,883,286

Total Just Value (Manatee County + Sarasota County) = \$4,843,080,286

PARCEL_ID	JV	PHY_ADDR1	PHY_CITY	PHY_ZIPCD
7927130158	\$490,000	5757 GULF OF MEXICO DR APT 307	LONGBOAT KEY	34228
7927130208	\$490,000	5757 GULF OF MEXICO DR APT 308	LONGBOAT KEY	34228
7927130356	\$490,000	5757 GULF OF MEXICO DR APT 311	LONGBOAT KEY	34228
7837900054	\$531,250	6280 GULF OF MEXICO DR	LONGBOAT KEY	34228
7838100001	\$5,212,542	6301 GULF OF MEXICO DR	LONGBOAT KEY	34228
7818901808	\$920,000	6839 GULF OF MEXICO DR	LONGBOAT KEY	34228
7818901857	\$920,000	6841 GULF OF MEXICO DR	LONGBOAT KEY	34228
7991400008	\$2,387,849	5441 GULF OF MEXICO DR UNIT 1	LONGBOAT KEY	34228
7908900009	\$430,000	916 SPANISH DR N	LONGBOAT KEY	34228
7818901907	\$920,000	6843 GULF OF MEXICO DR	LONGBOAT KEY	34228
7909200003	\$415,000	892 SPANISH DR N	LONGBOAT KEY	34228
7909300001	\$415,000	884 SPANISH DR N	LONGBOAT KEY	34228
7909400009	\$330,000	876 SPANISH DR N	LONGBOAT KEY	34228
7878999858	\$380,000	615 DREAM ISLAND PL UNIT 311	LONGBOAT KEY	34228
7878999908	\$345,000	615 DREAM ISLAND PL UNIT 312	LONGBOAT KEY	34228
7994700255	\$1,002,110	5220 GULF OF MEXICO DR APT 104	LONGBOAT KEY	34228
8010912056	\$495,000	4825 GULF OF MEXICO DR UNIT 103	LONGBOAT KEY	34228
7967300000	\$193,974	547 SAINT JUDES DR	LONGBOAT KEY	34228
7966000007	\$245,492	5600 GULF OF MEXICO DR	LONGBOAT KEY	34228
7966900008	\$191,921	535 SAINT JUDES DR	LONGBOAT KEY	34228
7976100003	\$295,606	572 SAINT JUDES DR	LONGBOAT KEY	34228
7976400007	\$310,539	584 SAINT JUDES DR	LONGBOAT KEY	34228
7927301650	\$465,000	5655 GULF OF MEXICO DR UNIT C104	LONGBOAT KEY	34228
7991711503	\$890,000	5393 GULF OF MEXICO DR UNIT 212	LONGBOAT KEY	34228
7927301700	\$465,000	5655 GULF OF MEXICO DR UNIT C105	LONGBOAT KEY	34228
7991711255	\$420,000	5393 GULF OF MEXICO DR UNIT 207	LONGBOAT KEY	34228
7991711305	\$450,000	5393 GULF OF MEXICO DR UNIT 208	LONGBOAT KEY	34228
7991711552	\$420,000	5393 GULF OF MEXICO DR UNIT 214	LONGBOAT KEY	34228
7927301759	\$465,000	5655 GULF OF MEXICO DR UNIT C106	LONGBOAT KEY	34228
7807902155	\$380,000	7115 GULF OF MEXICO DR APT 21	LONGBOAT KEY	34228
7993301105	\$390,000	5321 GULF OF MEXICO DR UNIT 2	LONGBOAT KEY	34228
7993301154	\$495,000	5321 GULF OF MEXICO DR UNIT 3	LONGBOAT KEY	34228
7991711602	\$515,000	5393 GULF OF MEXICO DR UNIT 215	LONGBOAT KEY	34228
7814500159	\$547,179	371 NORTH SHORE RD	LONGBOAT KEY	34228
8008424056	\$280,000	4430 EXETER DR UNIT 306	LONGBOAT KEY	34228
8008424106	\$305,000	4430 EXETER DR UNIT 307	LONGBOAT KEY	34228
7818901709	\$920,000	6835 GULF OF MEXICO DR	LONGBOAT KEY	34228
8010912759	\$570,000	4825 GULF OF MEXICO DR UNIT 305	LONGBOAT KEY	34228
8010912809	\$570,000	4825 GULF OF MEXICO DR UNIT 306	LONGBOAT KEY	34228
7993810154	\$540,000	5285 GULF OF MEXICO DR UNIT 102	LONGBOAT KEY	34228
7881100007	\$355,913	6030 GULF OF MEXICO DR	LONGBOAT KEY	34228
7909000007	\$430,000	908 SPANISH DR N	LONGBOAT KEY	34228
7902600001	\$270,000	517 SPANISH DR N	LONGBOAT KEY	34228
8007912952	\$350,000	4700 GULF OF MEXICO DR UNIT 203	LONGBOAT KEY	34228
8007913000	\$330,000	4700 GULF OF MEXICO DR UNIT 204	LONGBOAT KEY	34228
8007913059	\$395,000	4700 GULF OF MEXICO DR UNIT 205	LONGBOAT KEY	34228
7854700007	\$505,442	552 JUAN ANASCO DR	LONGBOAT KEY	34228
7854800005	\$402,718	562 JUAN ANASCO DR	LONGBOAT KEY	34228
7855800004	\$459,292	535 DE NARVAEZ DR	LONGBOAT KEY	34228
8027413106	\$230,000	557 SUTTON PL	LONGBOAT KEY	34228
8027413155	\$250,000	573 SUTTON PL	LONGBOAT KEY	34228

Total Just Value (Manatee County) = \$1,770,883,286

Total Just Value (Manatee County + Sarasota County) = \$4,843,080,286

PARCEL_ID	JV	PHY_ADDR1	PHY_CITY	PHY_ZIPCD
8027413254	\$230,000	577 SUTTON PL	LONGBOAT KEY	34228
7837700059	\$6,152,530	6271 GULF OF MEXICO DR	LONGBOAT KEY	34228
8007913901	\$330,000	4600 GULF OF MEXICO DR UNIT 204	LONGBOAT KEY	34228
8007914008	\$350,000	4600 GULF OF MEXICO DR UNIT 206	LONGBOAT KEY	34228
7993711109	\$255,000	5310 GULF OF MEXICO DR UNIT 24	LONGBOAT KEY	34228
7993711159	\$255,000	5310 GULF OF MEXICO DR UNIT 26	LONGBOAT KEY	34228
8022001450	\$0	GULF OF MEXICO DR	LONGBOAT KEY	34228
7807901009	\$445,000	7085 GULF OF MEXICO DR APT 11	LONGBOAT KEY	34228
8022001509	\$0	GULF OF MEXICO DR	LONGBOAT KEY	34228
7831300004	\$885,052	6551 BAYOU HAMMOCK RD	LONGBOAT KEY	34228
7807903856	\$360,000	7145 GULF OF MEXICO DR APT 12	LONGBOAT KEY	34228
8023302055	\$160,000	4141 GULF OF MEXICO DR UNIT 48U	LONGBOAT KEY	34228
7807903955	\$360,000	7145 GULF OF MEXICO DR APT 14	LONGBOAT KEY	34228
7807904003	\$380,000	7145 GULF OF MEXICO DR APT 21	LONGBOAT KEY	34228
7927304753	\$265,000	511 FOREST WAY	LONGBOAT KEY	34228
8023302006	\$160,000	4141 GULF OF MEXICO DR UNIT 47U	LONGBOAT KEY	34228
7861300007	\$707,069	558 BAYVIEW DR	LONGBOAT KEY	34228
7861500002	\$485,382	538 BAYVIEW DR	LONGBOAT KEY	34228
7822000001	\$290,000	6700 GULF OF MEXICO DR APT 125	LONGBOAT KEY	34228
8005500059	\$27,720	5850 GULF OF MEXICO DR	LONGBOAT KEY	34228
7899900000	\$1,000,633	5930 GULF OF MEXICO DR	LONGBOAT KEY	34228
7927304605	\$265,000	505 FOREST WAY	LONGBOAT KEY	34228
7896700007	\$6,165,980	6001 GULF OF MEXICO DR	LONGBOAT KEY	34228
7927304654	\$265,000	507 FOREST WAY	LONGBOAT KEY	34228
7807904557	\$0	7075 GULF OF MEXICO DR	LONGBOAT KEY	34228
7887100001	\$925,426	570 EMERALD HARBOR DR	LONGBOAT KEY	34228
7897600008	\$438,550	5950 GULF OF MEXICO DR	LONGBOAT KEY	34228
7863100009	\$594,472	586 LYONS LN	LONGBOAT KEY	34228
7997300301	\$405,000	5125 GULF OF MEXICO DR UNIT 5	LONGBOAT KEY	34228
8027410953	\$300,000	605 SUTTON PL APT 403	LONGBOAT KEY	34228
8012214808	\$0	4621 GULF OF MEXICO DR UNIT 11F	LONGBOAT KEY	34228
8019200602	\$530,000	4325 GULF OF MEXICO DR UNIT 205	LONGBOAT KEY	34228
7807904508	\$0	295 PALMETTO AVE	LONGBOAT KEY	34228
7781200109	\$779,759	6865 HUGHES ST	LONGBOAT KEY	34228
7884300000	\$748,630	6021 EMERALD HARBOR DR	LONGBOAT KEY	34228
7998104256	\$530,000	5055 GULF OF MEXICO DR UNIT 535	LONGBOAT KEY	34228
7840200809	\$666,316	6332 LAGUNA DR	LONGBOAT KEY	34228
8027414005	\$245,000	565 SUTTON PL	LONGBOAT KEY	34228
8008414057	\$260,000	4340 FALMOUTH DR UNIT 302	LONGBOAT KEY	34228
8008414800	\$260,000	4350 CHATHAM DR UNIT 203	LONGBOAT KEY	34228
8008415658	\$200,000	4360 CHATHAM DR UNIT 105	LONGBOAT KEY	34228
7808500008	\$72	SEABREEZE AVE	LONGBOAT KEY	34228
7808600006	\$72	SEABREEZE AVE	LONGBOAT KEY	34228
8018300759	\$520,000	4234 GULF OF MEXICO DR UNIT G2	LONGBOAT KEY	34228
8007914750	\$330,000	4540 GULF OF MEXICO DR UNIT 203	LONGBOAT KEY	34228
7807901504	\$380,000	7105 GULF OF MEXICO DR APT 22	LONGBOAT KEY	34228
7807901553	\$380,000	7105 GULF OF MEXICO DR APT 23	LONGBOAT KEY	34228
7807901603	\$445,000	7095 GULF OF MEXICO DR APT 11	LONGBOAT KEY	34228
7991710059	\$0	5393 GULF OF MEXICO DR	LONGBOAT KEY	34228
8027410805	\$215,000	605 SUTTON PL APT 305	LONGBOAT KEY	34228
8008413901	\$260,000	4340 FALMOUTH DR UNIT 205	LONGBOAT KEY	34228

Total Just Value (Manatee County) = \$1,770,883,286

Total Just Value (Manatee County + Sarasota County) = \$4,843,080,286

PARCEL_ID	JV	PHY_ADDR1	PHY_CITY	PHY_ZIPCD
8008413950	\$280,000	4340 FALMOUTH DR UNIT 206	LONGBOAT KEY	34228
8027411357	\$205,000	600 SUTTON PL APT 201	LONGBOAT KEY	34228
8027412058	\$330,000	600 SUTTON PL UNIT PH5	LONGBOAT KEY	34228
8027412652	\$230,000	527 SUTTON PL	LONGBOAT KEY	34228
7812910052	\$0	380 NORTH SHORE RD	LONGBOAT KEY	34228
7815010058	\$0	420 FIREHOUSE CT	LONGBOAT KEY	34228
8010912304	\$565,000	4825 GULF OF MEXICO DR UNIT 202	LONGBOAT KEY	34228
8010912353	\$585,000	4825 GULF OF MEXICO DR UNIT 203	LONGBOAT KEY	34228
8012211002	\$280,000	4621 GULF OF MEXICO DR UNIT 3B	LONGBOAT KEY	34228
7807200006	\$287	SEABREEZE AVE	LONGBOAT KEY	34228
8027410409	\$265,000	605 SUTTON PL APT 202	LONGBOAT KEY	34228
8027410458	\$265,000	605 SUTTON PL APT 203	LONGBOAT KEY	34228
8027410755	\$265,000	605 SUTTON PL APT 304	LONGBOAT KEY	34228
8027410557	\$215,000	605 SUTTON PL APT 205	LONGBOAT KEY	34228
8027410607	\$290,000	605 SUTTON PL APT 301	LONGBOAT KEY	34228
8027410656	\$265,000	605 SUTTON PL APT 302	LONGBOAT KEY	34228
8027410854	\$325,000	605 SUTTON PL APT 401	LONGBOAT KEY	34228
8027410904	\$300,000	605 SUTTON PL APT 402	LONGBOAT KEY	34228
7880700005	\$2,827,906	6041 GULF OF MEXICO DR	LONGBOAT KEY	34228
7880710004	\$643,347	6037 GULF OF MEXICO DR	LONGBOAT KEY	34228
7993300503	\$440,000	5320 GULF OF MEXICO DR UNIT 204	LONGBOAT KEY	34228
8027411001	\$300,000	605 SUTTON PL APT 404	LONGBOAT KEY	34228
7938200156	\$445,000	5645 GULF OF MEXICO DR APT 102	LONGBOAT KEY	34228
8027411050	\$245,000	605 SUTTON PL APT 405	LONGBOAT KEY	34228
8007914057	\$345,000	4600 GULF OF MEXICO DR UNIT 301	LONGBOAT KEY	34228
7878500003	\$908,686	624 DREAM ISLAND RD	LONGBOAT KEY	34228
7807903757	\$380,000	7155 GULF OF MEXICO DR APT 23	LONGBOAT KEY	34228
7837000004	\$3,798,425	6201 GULF OF MEXICO DR	LONGBOAT KEY	34228
7998103902	\$495,000	5055 GULF OF MEXICO DR UNIT 524	LONGBOAT KEY	34228
8008802251	\$680,000	4725 GULF OF MEXICO DR UNIT 304	LONGBOAT KEY	34228
7925200003	\$265,000	711 SPANISH DR S	LONGBOAT KEY	34228
7925300001	\$265,000	703 SPANISH DR S	LONGBOAT KEY	34228
7925400009	\$270,000	695 SPANISH DR S	LONGBOAT KEY	34228
8023301057	\$280,000	4141 GULF OF MEXICO DR UNIT 20	LONGBOAT KEY	34228
8003800003	\$3,795,693	5821 GULF OF MEXICO DR	LONGBOAT KEY	34228
8006200003	\$5,778,735	5871 GULF OF MEXICO DR	LONGBOAT KEY	34228
8006800000	\$3,118,602	5881 GULF OF MEXICO DR	LONGBOAT KEY	34228
8011300004	\$36,181,671	4711 GULF OF MEXICO DR	LONGBOAT KEY	34228
8012210103	\$560,000	4621 GULF OF MEXICO DR UNIT 1A	LONGBOAT KEY	34228
8012210152	\$560,000	4621 GULF OF MEXICO DR UNIT 2A	LONGBOAT KEY	34228
8012210202	\$515,000	4621 GULF OF MEXICO DR UNIT 3A	LONGBOAT KEY	34228
8012210301	\$560,000	4621 GULF OF MEXICO DR UNIT 5A	LONGBOAT KEY	34228
8012210400	\$540,000	4621 GULF OF MEXICO DR UNIT 7A	LONGBOAT KEY	34228
7879000309	\$990,000	599 DREAM ISLAND PL UNIT 25	LONGBOAT KEY	34228
7862800005	\$506,030	548 LYONS LN	LONGBOAT KEY	34228
7861400005	\$449,827	548 BAYVIEW DR	LONGBOAT KEY	34228
7998103803	\$495,000	5055 GULF OF MEXICO DR UNIT 522	LONGBOAT KEY	34228
8005200559	\$215,000	5841 GULF OF MEXICO DR UNIT 232	LONGBOAT KEY	34228
8007302550	\$550,000	4525 GULF OF MEXICO DR APT 402	LONGBOAT KEY	34228
7994512353	\$500,000	5211 GULF OF MEXICO DR APT 104	LONGBOAT KEY	34228
8007302600	\$545,000	4525 GULF OF MEXICO DR APT 403	LONGBOAT KEY	34228

Total Just Value (Manatee County) = \$1,770,883,286

Total Just Value (Manatee County + Sarasota County) = \$4,843,080,286

PARCEL_ID	JV	PHY_ADDR1	PHY_CITY	PHY_ZIPCD
8007302659	\$545,000	4525 GULF OF MEXICO DR APT 404	LONGBOAT KEY	34228
8020901309	\$350,000	4235 GULF OF MEXICO DR UNIT T404	LONGBOAT KEY	34228
8020901359	\$350,000	4235 GULF OF MEXICO DR UNIT T501	LONGBOAT KEY	34228
7967700001	\$213,777	549 SAINT JUDES DR	LONGBOAT KEY	34228
8020901509	\$350,000	4235 GULF OF MEXICO DR UNIT T504	LONGBOAT KEY	34228
7807500009	\$72	SEABREEZE AVE	LONGBOAT KEY	34228
8008415203	\$200,000	4350 CHATHAM DR UNIT 304	LONGBOAT KEY	34228
7807903708	\$380,000	7155 GULF OF MEXICO DR APT 22	LONGBOAT KEY	34228
7868000006	\$1,028,866	550 NORTON ST	LONGBOAT KEY	34228
8010913658	\$575,000	4825 GULF OF MEXICO DR UNIT 605	LONGBOAT KEY	34228
8008415252	\$200,000	4350 CHATHAM DR UNIT 305	LONGBOAT KEY	34228
8008415302	\$260,000	4350 CHATHAM DR UNIT 306	LONGBOAT KEY	34228
8008415351	\$260,000	4350 CHATHAM DR UNIT 307	LONGBOAT KEY	34228
8008415401	\$250,000	4350 CHATHAM DR UNIT 308	LONGBOAT KEY	34228
7812910458	\$165,000	380 NORTH SHORE RD UNIT 8	LONGBOAT KEY	34228
7825713808	\$480,000	6701 GULF OF MEXICO DR APT 333	LONGBOAT KEY	34228
7878998157	\$380,000	615 DREAM ISLAND PL UNIT 103	LONGBOAT KEY	34228
8008802152	\$465,000	4725 GULF OF MEXICO DR UNIT 302	LONGBOAT KEY	34228
8008415054	\$305,000	4350 CHATHAM DR UNIT 301	LONGBOAT KEY	34228
8008415104	\$260,000	4350 CHATHAM DR UNIT 302	LONGBOAT KEY	34228
8010912106	\$495,000	4825 GULF OF MEXICO DR UNIT 104	LONGBOAT KEY	34228
8010912601	\$570,000	4825 GULF OF MEXICO DR UNIT 302	LONGBOAT KEY	34228
8023800809	\$1,522,687	4134 GULF OF MEXICO DR	LONGBOAT KEY	34228
7990300506	\$675,000	5481 GULF OF MEXICO DR UNIT 209	LONGBOAT KEY	34228
7924200004	\$425,000	927 SPANISH DR S	LONGBOAT KEY	34228
8012212356	\$465,000	4621 GULF OF MEXICO DR UNIT 10C	LONGBOAT KEY	34228
8010912155	\$495,000	4825 GULF OF MEXICO DR UNIT 105	LONGBOAT KEY	34228
8010912205	\$495,000	4825 GULF OF MEXICO DR UNIT 106	LONGBOAT KEY	34228
8010912254	\$565,000	4825 GULF OF MEXICO DR UNIT 201	LONGBOAT KEY	34228
7991711651	\$450,000	5393 GULF OF MEXICO DR UNIT 216	LONGBOAT KEY	34228
7988400003	\$228,981	524 GULF BAY RD	LONGBOAT KEY	34228
7924100006	\$425,000	919 SPANISH DR S	LONGBOAT KEY	34228
7821300006	\$200,000	6700 GULF OF MEXICO DR APT 118	LONGBOAT KEY	34228
7821400004	\$260,000	6700 GULF OF MEXICO DR APT 119	LONGBOAT KEY	34228
7821500001	\$290,000	6700 GULF OF MEXICO DR APT 120	LONGBOAT KEY	34228
7821600009	\$185,000	6700 GULF OF MEXICO DR APT 121	LONGBOAT KEY	34228
7821800005	\$310,000	6700 GULF OF MEXICO DR APT 123	LONGBOAT KEY	34228
7844810056	\$3,303,055	6517 GULFSIDE RD	LONGBOAT KEY	34228
8008421201	\$305,000	4410 EXETER DR UNIT 201	LONGBOAT KEY	34228
7903700008	\$310,000	605 SPANISH DR N	LONGBOAT KEY	34228
7821100000	\$295,000	6700 GULF OF MEXICO DR APT 116	LONGBOAT KEY	34228
8017400209	\$3,310,000	4765 GULF OF MEXICO DR UNIT A303	LONGBOAT KEY	34228
8017400259	\$2,760,000	4765 GULF OF MEXICO DR UNIT B102	LONGBOAT KEY	34228
8017400309	\$2,760,000	4765 GULF OF MEXICO DR UNIT B202	LONGBOAT KEY	34228
8017400359	\$2,760,000	4765 GULF OF MEXICO DR UNIT B302	LONGBOAT KEY	34228
8017400409	\$3,090,000	4765 GULF OF MEXICO DR UNIT C101	LONGBOAT KEY	34228
8017400459	\$3,090,000	4765 GULF OF MEXICO DR UNIT C201	LONGBOAT KEY	34228
8017400509	\$3,310,000	4765 GULF OF MEXICO DR UNIT C301	LONGBOAT KEY	34228
8017400559	\$4,850,000	4765 GULF OF MEXICO DR UNIT PH402	LONGBOAT KEY	34228
8017400609	\$4,850,000	4765 GULF OF MEXICO DR UNIT PH401	LONGBOAT KEY	34228
8017400159	\$3,090,000	4765 GULF OF MEXICO DR UNIT A203	LONGBOAT KEY	34228

Total Just Value (Manatee County) = \$1,770,883,286

Total Just Value (Manatee County + Sarasota County) = \$4,843,080,286

PARCEL_ID	JV	PHY_ADDR1	PHY_CITY	PHY_ZIPCD
8008422654	\$280,000	4420 EXETER DR UNIT 302	LONGBOAT KEY	34228
8022500857	\$970,000	4215 GULF OF MEXICO DR UNIT PH1	LONGBOAT KEY	34228
7807902205	\$380,000	7115 GULF OF MEXICO DR APT 22	LONGBOAT KEY	34228
7807902304	\$360,000	7125 GULF OF MEXICO DR APT 11	LONGBOAT KEY	34228
7924000008	\$425,000	911 SPANISH DR S	LONGBOAT KEY	34228
8005200959	\$345,000	5841 GULF OF MEXICO DR UNIT 241	LONGBOAT KEY	34228
8005200659	\$215,000	5841 GULF OF MEXICO DR UNIT 234	LONGBOAT KEY	34228
8005200709	\$305,000	5841 GULF OF MEXICO DR UNIT 235	LONGBOAT KEY	34228
8005200759	\$215,000	5841 GULF OF MEXICO DR UNIT 236	LONGBOAT KEY	34228
8010913054	\$575,000	4825 GULF OF MEXICO DR UNIT 405	LONGBOAT KEY	34228
8005200909	\$400,000	5841 GULF OF MEXICO DR UNIT 240	LONGBOAT KEY	34228
7883100005	\$1,196,479	5911 EMERALD HARBOR DR	LONGBOAT KEY	34228
8007913455	\$385,000	4700 GULF OF MEXICO DR UNIT PH1	LONGBOAT KEY	34228
8007913505	\$330,000	4700 GULF OF MEXICO DR UNIT PH2	LONGBOAT KEY	34228
8007913554	\$330,000	4700 GULF OF MEXICO DR UNIT PH3	LONGBOAT KEY	34228
8012212653	\$465,000	4621 GULF OF MEXICO DR UNIT 16C	LONGBOAT KEY	34228
8010912908	\$575,000	4825 GULF OF MEXICO DR UNIT 402	LONGBOAT KEY	34228
7813510000	\$0	490 NORTH SHORE RD	LONGBOAT KEY	34228
7818901006	\$0	6803 GULF OF MEXICO DR	LONGBOAT KEY	34228
8010912007	\$510,000	4825 GULF OF MEXICO DR UNIT 102	LONGBOAT KEY	34228
7998104108	\$495,000	5055 GULF OF MEXICO DR UNIT 532	LONGBOAT KEY	34228
7998104157	\$495,000	5055 GULF OF MEXICO DR UNIT 533	LONGBOAT KEY	34228
8012215003	\$300,000	4621 GULF OF MEXICO DR UNIT 15F	LONGBOAT KEY	34228
8012211259	\$300,000	4621 GULF OF MEXICO DR UNIT 8B	LONGBOAT KEY	34228
8012211754	\$300,000	4621 GULF OF MEXICO DR UNIT 18B	LONGBOAT KEY	34228
8010911850	\$570,000	4835 GULF OF MEXICO DR APT 306	LONGBOAT KEY	34228
7994512403	\$605,000	5211 GULF OF MEXICO DR APT 105	LONGBOAT KEY	34228
7994512452	\$660,000	5211 GULF OF MEXICO DR APT 201	LONGBOAT KEY	34228
7994512502	\$495,000	5211 GULF OF MEXICO DR APT 202	LONGBOAT KEY	34228
7927120209	\$485,000	5757 GULF OF MEXICO DR APT 206	LONGBOAT KEY	34228
7993300453	\$440,000	5320 GULF OF MEXICO DR UNIT 203	LONGBOAT KEY	34228
7820400005	\$295,000	6700 GULF OF MEXICO DR APT 109	LONGBOAT KEY	34228
7820500002	\$235,000	6700 GULF OF MEXICO DR APT 110	LONGBOAT KEY	34228
7820600000	\$200,000	6700 GULF OF MEXICO DR APT 111	LONGBOAT KEY	34228
7994510050	\$0	GULF OF MEXICO DR	LONGBOAT KEY	34228
7994510704	\$0	5231 GULF OF MEXICO DR	LONGBOAT KEY	34228
8016220504	\$370,000	4485 GULF OF MEXICO DR APT 803	LONGBOAT KEY	34228
8016220553	\$420,000	4485 GULF OF MEXICO DR APT 804	LONGBOAT KEY	34228
8016220652	\$565,000	4485 GULF OF MEXICO DR UNIT PH2	LONGBOAT KEY	34228
8016220702	\$515,000	4485 GULF OF MEXICO DR UNIT PH3	LONGBOAT KEY	34228
7993300057	\$0	5320 GULF OF MEXICO DR	LONGBOAT KEY	34228
8010912700	\$570,000	4825 GULF OF MEXICO DR UNIT 304	LONGBOAT KEY	34228
7879000109	\$0	595 DREAM ISLAND RD	LONGBOAT KEY	34228
8005200509	\$0	5841 GULF OF MEXICO DR	LONGBOAT KEY	34228
7879000059	\$305,360	595 DREAM ISLAND RD	LONGBOAT KEY	34228
7879000159	\$990,000	595 DREAM ISLAND PL UNIT 21	LONGBOAT KEY	34228
7879000209	\$990,000	595 DREAM ISLAND PL UNIT 22	LONGBOAT KEY	34228
7878998009	\$0	615 DREAM ISLAND RD	LONGBOAT KEY	34228
7825712156	\$0	6701 GULF OF MEXICO DR	LONGBOAT KEY	34228
7879000259	\$990,000	599 DREAM ISLAND PL UNIT 24	LONGBOAT KEY	34228
7879000359	\$990,000	595 DREAM ISLAND PL UNIT 31	LONGBOAT KEY	34228

Total Just Value (Manatee County) = \$1,770,883,286

Total Just Value (Manatee County + Sarasota County) = \$4,843,080,286

PARCEL_ID	JV	PHY_ADDR1	PHY_CITY	PHY_ZIPCD
7879000409	\$990,000	595 DREAM ISLAND PL UNIT 32	LONGBOAT KEY	34228
7951800007	\$631,565	5620 GULF OF MEXICO DR	LONGBOAT KEY	34228
7815010306	\$178,000	420 FIREHOUSE CT APT 5	LONGBOAT KEY	34228
7825713956	\$465,000	6701 GULF OF MEXICO DR APT 336	LONGBOAT KEY	34228
8010912452	\$585,000	4825 GULF OF MEXICO DR UNIT 205	LONGBOAT KEY	34228
7998103852	\$495,000	5055 GULF OF MEXICO DR UNIT 523	LONGBOAT KEY	34228
8008428255	\$620,000	4401 GULF OF MEXICO DR UNIT 1001	LONGBOAT KEY	34228
7805301657	\$425,000	6951 GULF OF MEXICO DR UNIT 21	LONGBOAT KEY	34228
7997300251	\$405,000	5125 GULF OF MEXICO DR UNIT 4	LONGBOAT KEY	34228
7927307909	\$0	FOREST WAY	LONGBOAT KEY	34228
7886400006	\$0	EMERALD HARBOR DR	LONGBOAT KEY	34228
7781400002	\$386,083	6833 HUGHES ST	LONGBOAT KEY	34228
7786200001	\$569,795	6890 LONGBOAT DR S	LONGBOAT KEY	34228
8010912502	\$565,000	4825 GULF OF MEXICO DR UNIT 206	LONGBOAT KEY	34228
8010912551	\$570,000	4825 GULF OF MEXICO DR UNIT 301	LONGBOAT KEY	34228
8007913109	\$350,000	4700 GULF OF MEXICO DR UNIT 206	LONGBOAT KEY	34228
7849900001	\$681,766	6040 GULF OF MEXICO DR	LONGBOAT KEY	34228
7927300029	\$0	5680 GULF OF MEXICO DR	LONGBOAT KEY	34228
8005501409	\$240,000	5851 GULF OF MEXICO DR UNIT 9	LONGBOAT KEY	34228
8005501459	\$245,000	5851 GULF OF MEXICO DR UNIT 10	LONGBOAT KEY	34228
8005501509	\$245,000	5851 GULF OF MEXICO DR UNIT 11	LONGBOAT KEY	34228
7878999353	\$440,000	615 DREAM ISLAND PL UNIT 301	LONGBOAT KEY	34228
7878999403	\$380,000	615 DREAM ISLAND PL UNIT 302	LONGBOAT KEY	34228
7878999452	\$380,000	615 DREAM ISLAND PL UNIT 303	LONGBOAT KEY	34228
8007914552	\$330,000	4600 GULF OF MEXICO DR UNIT PH5	LONGBOAT KEY	34228
8007914602	\$350,000	4600 GULF OF MEXICO DR UNIT PH6	LONGBOAT KEY	34228
8007914651	\$345,000	4540 GULF OF MEXICO DR UNIT 201	LONGBOAT KEY	34228
7807902908	\$470,000	7175 GULF OF MEXICO DR APT 21	LONGBOAT KEY	34228
7807903302	\$380,000	7135 GULF OF MEXICO DR APT 21	LONGBOAT KEY	34228
7879110000	\$951,801	651 EMERALD HARBOR DR	LONGBOAT KEY	34228
7879400005	\$786,719	681 EMERALD HARBOR DR	LONGBOAT KEY	34228
8020901009	\$385,000	4235 GULF OF MEXICO DR UNIT T302	LONGBOAT KEY	34228
7879500002	\$692,668	691 EMERALD HARBOR DR	LONGBOAT KEY	34228
8019200057	\$0	4325 GULF OF MEXICO DR	LONGBOAT KEY	34228
8022500055	\$0	4215 GULF OF MEXICO DR	LONGBOAT KEY	34228
7983710158	\$0	5591 GULF OF MEXICO DR	LONGBOAT KEY	34228
8007914453	\$330,000	4600 GULF OF MEXICO DR UNIT PH3	LONGBOAT KEY	34228
8007914503	\$330,000	4600 GULF OF MEXICO DR UNIT PH4	LONGBOAT KEY	34228
7927301304	\$465,000	5655 GULF OF MEXICO DR UNIT B204	LONGBOAT KEY	34228
7902200000	\$0	5700 GULF OF MEXICO DR	LONGBOAT KEY	34228
7817202257	\$1,031,304	7020 FIREHOUSE RD	LONGBOAT KEY	34228
8005201609	\$315,000	5841 GULF OF MEXICO DR UNIT 254	LONGBOAT KEY	34228
8016220603	\$515,000	4485 GULF OF MEXICO DR UNIT PH1	LONGBOAT KEY	34228
8015700555	\$410,000	4425 GULF OF MEXICO DR UNIT 104	LONGBOAT KEY	34228
8015700605	\$515,000	4425 GULF OF MEXICO DR UNIT 105	LONGBOAT KEY	34228
7785900056	\$150,000	580 CEDAR ST	LONGBOAT KEY	34228
7905800004	\$225,000	757 SPANISH DR N	LONGBOAT KEY	34228
7840110006	\$514,126	6311 GULF OF MEXICO DR	LONGBOAT KEY	34228
7842000007	\$1,801,800	6381 GULF OF MEXICO DR	LONGBOAT KEY	34228
8010913203	\$575,000	4825 GULF OF MEXICO DR UNIT 502	LONGBOAT KEY	34228
7846300007	\$502,364	6549 GULF OF MEXICO DR	LONGBOAT KEY	34228

Total Just Value (Manatee County) = \$1,770,883,286

Total Just Value (Manatee County + Sarasota County) = \$4,843,080,286

PARCEL_ID	JV	PHY_ADDR1	PHY_CITY	PHY_ZIPCD
7807900159	\$445,000	7001 GULF OF MEXICO DR APT 12	LONGBOAT KEY	34228
8008800156	\$435,000	4725 GULF OF MEXICO DR UNIT 102	LONGBOAT KEY	34228
8005201659	\$345,000	5841 GULF OF MEXICO DR UNIT 255	LONGBOAT KEY	34228
8009700359	\$2,550,000	4955 GULF OF MEXICO DR UNIT 105	LONGBOAT KEY	34228
8009700409	\$2,750,000	4955 GULF OF MEXICO DR UNIT 106	LONGBOAT KEY	34228
8009700459	\$2,800,000	4965 GULF OF MEXICO DR UNIT 201	LONGBOAT KEY	34228
7998101054	\$350,000	5055 GULF OF MEXICO DR UNIT 212	LONGBOAT KEY	34228
8008420203	\$260,000	4400 EXETER DR UNIT 203	LONGBOAT KEY	34228
8008420252	\$190,000	4400 EXETER DR UNIT 204	LONGBOAT KEY	34228
8019201352	\$580,000	4325 GULF OF MEXICO DR UNIT 405	LONGBOAT KEY	34228
8019201402	\$530,000	4325 GULF OF MEXICO DR UNIT 406	LONGBOAT KEY	34228
8019201451	\$530,000	4325 GULF OF MEXICO DR UNIT 407	LONGBOAT KEY	34228
7927303508	\$230,000	623 CEDARS CT	LONGBOAT KEY	34228
7927301809	\$465,000	5655 GULF OF MEXICO DR UNIT C107	LONGBOAT KEY	34228
8019201501	\$560,000	4325 GULF OF MEXICO DR UNIT 408	LONGBOAT KEY	34228
8019201550	\$560,000	4325 GULF OF MEXICO DR UNIT 501	LONGBOAT KEY	34228
7927301858	\$705,000	5655 GULF OF MEXICO DR UNIT C201	LONGBOAT KEY	34228
7927302054	\$475,000	5655 GULF OF MEXICO DR UNIT C205	LONGBOAT KEY	34228
7989600007	\$384,632	5530 GULF OF MEXICO DR	LONGBOAT KEY	34228
7874300002	\$732,084	651 PENFIELD ST	LONGBOAT KEY	34228
8008425558	\$285,000	4401 GULF OF MEXICO DR UNIT 203	LONGBOAT KEY	34228
7825713402	\$555,000	6701 GULF OF MEXICO DR APT 325	LONGBOAT KEY	34228
7826410354	\$756,365	512 RECLINATA DR	LONGBOAT KEY	34228
7994510803	\$445,000	5231 GULF OF MEXICO DR APT 102	LONGBOAT KEY	34228
8007302907	\$555,000	4525 GULF OF MEXICO DR APT 503	LONGBOAT KEY	34228
8007303004	\$560,000	4525 GULF OF MEXICO DR APT 505	LONGBOAT KEY	34228
8007303053	\$880,000	4525 GULF OF MEXICO DR APT 506	LONGBOAT KEY	34228
7997300350	\$405,000	5125 GULF OF MEXICO DR UNIT 6	LONGBOAT KEY	34228
7997300400	\$405,000	5125 GULF OF MEXICO DR UNIT 7	LONGBOAT KEY	34228
7998100106	\$350,000	5055 GULF OF MEXICO DR UNIT 111	LONGBOAT KEY	34228
7818500105	\$5,000	NORTH SHORE RD	LONGBOAT KEY	34228
8022200052	\$0	GULF OF MEXICO DR	LONGBOAT KEY	34228
8027413205	\$290,000	575 SUTTON PL	LONGBOAT KEY	34228
7843600003	\$1,084,496	6413 GULF OF MEXICO DR	LONGBOAT KEY	34228
7825711109	\$290,000	6800 GULF OF MEXICO DR APT 184	LONGBOAT KEY	34228
7983700456	\$375,000	5601 GULF OF MEXICO DR APT 8	LONGBOAT KEY	34228
7983710208	\$495,000	5591 GULF OF MEXICO DR UNIT 1	LONGBOAT KEY	34228
7782500057	\$405,626	6989 LONGBOAT DR S	LONGBOAT KEY	34228
7782600006	\$376,192	6979 LONGBOAT DR S	LONGBOAT KEY	34228
7805301103	\$425,000	6925 GULF OF MEXICO DR UNIT 12	LONGBOAT KEY	34228
7927303458	\$230,000	621 CEDARS CT	LONGBOAT KEY	34228
8007914255	\$330,000	4600 GULF OF MEXICO DR UNIT 305	LONGBOAT KEY	34228
7805301053	\$425,000	6925 GULF OF MEXICO DR UNIT 11	LONGBOAT KEY	34228
8027413759	\$255,000	568 SUTTON PL	LONGBOAT KEY	34228
8023301701	\$160,000	4141 GULF OF MEXICO DR UNIT 41	LONGBOAT KEY	34228
7920400004	\$255,000	740 SPANISH DR N	LONGBOAT KEY	34228
8008416359	\$260,000	4360 CHATHAM DR UNIT 303	LONGBOAT KEY	34228
8008428453	\$490,000	4401 GULF OF MEXICO DR UNIT 1005	LONGBOAT KEY	34228
7782800101	\$632,586	6949 LONGBOAT DR S	LONGBOAT KEY	34228
7782800150	\$643,263	6933 LONGBOAT DR S	LONGBOAT KEY	34228
7807900555	\$470,000	7001 GULF OF MEXICO DR APT 25	LONGBOAT KEY	34228

Total Just Value (Manatee County) = \$1,770,883,286

Total Just Value (Manatee County + Sarasota County) = \$4,843,080,286

PARCEL_ID	JV	PHY_ADDR1	PHY_CITY	PHY_ZIPCD
8018300304	\$365,000	4234 GULF OF MEXICO DR UNIT C1	LONGBOAT KEY	34228
8022500758	\$565,000	4215 GULF OF MEXICO DR APT 403	LONGBOAT KEY	34228
8008412804	\$200,000	4330 FALMOUTH DR UNIT 205	LONGBOAT KEY	34228
8008412853	\$260,000	4330 FALMOUTH DR UNIT 206	LONGBOAT KEY	34228
8008417001	\$260,000	4370 CHATHAM DR UNIT 202	LONGBOAT KEY	34228
8008425707	\$380,000	4401 GULF OF MEXICO DR UNIT 206	LONGBOAT KEY	34228
8008414883	\$200,000	4350 CHATHAM DR UNIT 205	LONGBOAT KEY	34228
8018300205	\$365,000	4234 GULF OF MEXICO DR UNIT B1	LONGBOAT KEY	34228
8008417100	\$210,000	4370 CHATHAM DR UNIT 204	LONGBOAT KEY	34228
7927300207	\$465,000	5655 GULF OF MEXICO DR UNIT A103	LONGBOAT KEY	34228
8008417209	\$305,000	4370 CHATHAM DR UNIT 206	LONGBOAT KEY	34228
8008417258	\$305,000	4370 CHATHAM DR UNIT 301	LONGBOAT KEY	34228
8019701054	\$600,000	4311 GULF OF MEXICO DR UNIT 101	LONGBOAT KEY	34228
7990010055	\$1,343,249	GULF OF MEXICO DR	LONGBOAT KEY	34228
7990010105	\$1,343,249	5523 GULF OF MEXICO DR	LONGBOAT KEY	34228
8022500600	\$630,000	4215 GULF OF MEXICO DR APT 304	LONGBOAT KEY	34228
7878998019	\$106	DREAM ISLAND PL	LONGBOAT KEY	34228
8022500659	\$780,000	4215 GULF OF MEXICO DR APT 401	LONGBOAT KEY	34228
8012212703	\$300,000	4621 GULF OF MEXICO DR UNIT 1D	LONGBOAT KEY	34228
7927120951	\$490,000	5757 GULF OF MEXICO DR APT 303	LONGBOAT KEY	34228
7988000001	\$145,500	550 GULF BAY RD	LONGBOAT KEY	34228
7853700008	\$529,806	543 JUAN ANASCO DR	LONGBOAT KEY	34228
8007917100	\$225,000	4850 GULF OF MEXICO DR	LONGBOAT KEY	34228
8008420955	\$260,000	4410 EXETER DR UNIT 102	LONGBOAT KEY	34228
8008802202	\$645,000	4725 GULF OF MEXICO DR UNIT 303	LONGBOAT KEY	34228
7807903252	\$360,000	7135 GULF OF MEXICO DR APT 14	LONGBOAT KEY	34228
7920900003	\$465,000	871 SPANISH DR S	LONGBOAT KEY	34228
7921000001	\$380,000	879 SPANISH DR S	LONGBOAT KEY	34228
7993300305	\$335,000	5320 GULF OF MEXICO DR UNIT 105	LONGBOAT KEY	34228
7824200005	\$310,000	6750 GULF OF MEXICO DR APT 147	LONGBOAT KEY	34228
7788800006	\$358,934	575 LINLEY ST	LONGBOAT KEY	34228
7807903351	\$380,000	7135 GULF OF MEXICO DR APT 22	LONGBOAT KEY	34228
7825710309	\$290,000	6750 GULF OF MEXICO DR APT 168	LONGBOAT KEY	34228
7825710358	\$305,000	6750 GULF OF MEXICO DR APT 169	LONGBOAT KEY	34228
7993300354	\$560,000	5320 GULF OF MEXICO DR UNIT 201	LONGBOAT KEY	34228
7993300404	\$440,000	5320 GULF OF MEXICO DR UNIT 202	LONGBOAT KEY	34228
7993810303	\$440,000	5275 GULF OF MEXICO DR UNIT 201	LONGBOAT KEY	34228
7993810352	\$540,000	5275 GULF OF MEXICO DR UNIT 202	LONGBOAT KEY	34228
7993810402	\$440,000	5275 GULF OF MEXICO DR UNIT 203	LONGBOAT KEY	34228
7822500000	\$290,000	6700 GULF OF MEXICO DR APT 130	LONGBOAT KEY	34228
7991711701	\$475,000	5393 GULF OF MEXICO DR UNIT 217	LONGBOAT KEY	34228
8010913450	\$575,000	4825 GULF OF MEXICO DR UNIT 601	LONGBOAT KEY	34228
7991710455	\$450,000	5393 GULF OF MEXICO DR UNIT 108	LONGBOAT KEY	34228
7991710505	\$450,000	5393 GULF OF MEXICO DR UNIT 109	LONGBOAT KEY	34228
7991710554	\$450,000	5393 GULF OF MEXICO DR UNIT 110	LONGBOAT KEY	34228
8007914958	\$345,000	4540 GULF OF MEXICO DR UNIT 301	LONGBOAT KEY	34228
7991710653	\$890,000	5393 GULF OF MEXICO DR UNIT 112	LONGBOAT KEY	34228
8008802004	\$450,000	4725 GULF OF MEXICO DR UNIT 219	LONGBOAT KEY	34228
7998104009	\$495,000	5055 GULF OF MEXICO DR UNIT 526	LONGBOAT KEY	34228
7998104058	\$515,000	5055 GULF OF MEXICO DR UNIT 531	LONGBOAT KEY	34228
7993300255	\$440,000	5320 GULF OF MEXICO DR UNIT 104	LONGBOAT KEY	34228

Total Just Value (Manatee County) = \$1,770,883,286

Total Just Value (Manatee County + Sarasota County) = \$4,843,080,286

PARCEL_ID	JV	PHY_ADDR1	PHY_CITY	PHY_ZIPCD
8008414750	\$260,000	4350 CHATHAM DR UNIT 202	LONGBOAT KEY	34228
8008414859	\$200,000	4350 CHATHAM DR UNIT 204	LONGBOAT KEY	34228
8008423207	\$255,000	4430 EXETER DR UNIT 105	LONGBOAT KEY	34228
7923000009	\$220,000	700 EL CENTRO	LONGBOAT KEY	34228
7923100007	\$250,000	708 EL CENTRO	LONGBOAT KEY	34228
7844800107	\$1,855,650	6489 GULFSIDE RD	LONGBOAT KEY	34228
7817200469	\$625,803	377 FIREHOUSE CT	LONGBOAT KEY	34228
8008419809	\$260,000	4400 EXETER DR UNIT 103	LONGBOAT KEY	34228
8008419908	\$190,000	4400 EXETER DR UNIT 105	LONGBOAT KEY	34228
8008420005	\$280,000	4400 EXETER DR UNIT 107	LONGBOAT KEY	34228
7938420051	\$0	5635 GULF OF MEXICO DR	LONGBOAT KEY	34228
8008412903	\$260,000	4330 FALMOUTH DR UNIT 207	LONGBOAT KEY	34228
8008413000	\$250,000	4330 FALMOUTH DR UNIT 301	LONGBOAT KEY	34228
7818901956	\$920,000	6845 GULF OF MEXICO DR	LONGBOAT KEY	34228
7927305453	\$265,000	539 FOREST WAY	LONGBOAT KEY	34228
7927305503	\$265,000	541 FOREST WAY UNIT 24	LONGBOAT KEY	34228
7848000209	\$9,215,732	6633 GULF OF MEXICO DR	LONGBOAT KEY	34228
8008423702	\$280,000	4430 EXETER DR UNIT 207	LONGBOAT KEY	34228
8008424858	\$280,000	4440 EXETER DR UNIT 302	LONGBOAT KEY	34228
7924500007	\$280,000	759 SPANISH DR S	LONGBOAT KEY	34228
7924600005	\$270,000	751 SPANISH DR S	LONGBOAT KEY	34228
7924700003	\$270,000	743 SPANISH DR S	LONGBOAT KEY	34228
7925000007	\$255,000	719 SPANISH DR S	LONGBOAT KEY	34228
7927130059	\$490,000	5757 GULF OF MEXICO DR APT 305	LONGBOAT KEY	34228
7825713352	\$535,000	6701 GULF OF MEXICO DR APT 324	LONGBOAT KEY	34228
7938200057	\$0	5645 GULF OF MEXICO DR	LONGBOAT KEY	34228
7958200052	\$0	5611 GULF OF MEXICO DR	LONGBOAT KEY	34228
7927302203	\$705,000	5655 GULF OF MEXICO DR UNIT D101	LONGBOAT KEY	34228
7927302252	\$465,000	5655 GULF OF MEXICO DR UNIT D102	LONGBOAT KEY	34228
7823600007	\$310,000	6700 GULF OF MEXICO DR APT 141	LONGBOAT KEY	34228
7823700005	\$290,000	6700 GULF OF MEXICO DR APT 142	LONGBOAT KEY	34228
8024800008	\$400,000	GULF OF MEXICO DR	LONGBOAT KEY	34228
8025400014	\$567,181	4250 GULF OF MEXICO DR	LONGBOAT KEY	34228
8016220207	\$420,000	4485 GULF OF MEXICO DR APT 701	LONGBOAT KEY	34228
7823800003	\$185,000	6700 GULF OF MEXICO DR APT 143	LONGBOAT KEY	34228
7824000009	\$305,000	6750 GULF OF MEXICO DR APT 145	LONGBOAT KEY	34228
8026900004	\$7,569,793	4280 GULF OF MEXICO DR	LONGBOAT KEY	34228
8027410102	\$305,000	605 SUTTON PL APT 101	LONGBOAT KEY	34228
8027410151	\$285,000	605 SUTTON PL APT 102	LONGBOAT KEY	34228
7878998603	\$380,000	615 DREAM ISLAND PL UNIT 112	LONGBOAT KEY	34228
8016220157	\$445,000	4485 GULF OF MEXICO DR APT 604	LONGBOAT KEY	34228
7927130307	\$490,000	5757 GULF OF MEXICO DR APT 310	LONGBOAT KEY	34228
7924300002	\$425,000	935 SPANISH DR S	LONGBOAT KEY	34228
7924400000	\$560,000	943 SPANISH DR S	LONGBOAT KEY	34228
7998100700	\$350,000	5055 GULF OF MEXICO DR UNIT 131	LONGBOAT KEY	34228
7927110457	\$480,000	5757 GULF OF MEXICO DR APT 109	LONGBOAT KEY	34228
8007301602	\$825,000	4525 GULF OF MEXICO DR APT 101	LONGBOAT KEY	34228
8007910709	\$350,000	4960 GULF OF MEXICO DR UNIT 306	LONGBOAT KEY	34228
7807901405	\$400,000	7105 GULF OF MEXICO DR APT 13	LONGBOAT KEY	34228
7920600009	\$220,000	756 SPANISH DR N	LONGBOAT KEY	34228
7920700007	\$425,000	855 SPANISH DR S	LONGBOAT KEY	34228

Total Just Value (Manatee County) = \$1,770,883,286

Total Just Value (Manatee County + Sarasota County) = \$4,843,080,286

PARCEL_ID	JV	PHY_ADDR1	PHY_CITY	PHY_ZIPCD
8009701409	\$2,800,000	4995 GULF OF MEXICO DR UNIT 501	LONGBOAT KEY	34228
7927301403	\$465,000	5655 GULF OF MEXICO DR UNIT B206	LONGBOAT KEY	34228
7938200206	\$485,000	5645 GULF OF MEXICO DR APT 103	LONGBOAT KEY	34228
7991710752	\$450,000	5393 GULF OF MEXICO DR UNIT 115	LONGBOAT KEY	34228
7991710802	\$450,000	5393 GULF OF MEXICO DR UNIT 116	LONGBOAT KEY	34228
7991710851	\$450,000	5393 GULF OF MEXICO DR UNIT 117	LONGBOAT KEY	34228
8018302805	\$620,000	4239 GULF OF MEXICO DR APT MH4	LONGBOAT KEY	34228
7782700053	\$698,901	6965 LONGBOAT DR S	LONGBOAT KEY	34228
7782800069	\$473,814	6957 LONGBOAT DR S	LONGBOAT KEY	34228
7991710901	\$450,000	5393 GULF OF MEXICO DR UNIT 118	LONGBOAT KEY	34228
8008412754	\$200,000	4330 FALMOUTH DR UNIT 204	LONGBOAT KEY	34228
8007916953	\$310,000	4830 GULF OF MEXICO DR	LONGBOAT KEY	34228
8007917001	\$265,000	4870 GULF OF MEXICO DR	LONGBOAT KEY	34228
7818910106	\$2,672,442	6801 GULF OF MEXICO DR	LONGBOAT KEY	34228
7822100009	\$290,000	6700 GULF OF MEXICO DR APT 126	LONGBOAT KEY	34228
7782800200	\$667,267	6925 LONGBOAT DR S	LONGBOAT KEY	34228
8007301206	\$550,000	4545 GULF OF MEXICO DR APT 411	LONGBOAT KEY	34228
8007301255	\$715,000	4545 GULF OF MEXICO DR APT 412	LONGBOAT KEY	34228
8008801907	\$620,000	4725 GULF OF MEXICO DR UNIT 217	LONGBOAT KEY	34228
7998100650	\$350,000	5055 GULF OF MEXICO DR UNIT 126	LONGBOAT KEY	34228
8008420906	\$280,000	4410 EXETER DR UNIT 101	LONGBOAT KEY	34228
7927302104	\$465,000	5655 GULF OF MEXICO DR UNIT C206	LONGBOAT KEY	34228
7927302153	\$465,000	5655 GULF OF MEXICO DR UNIT C207	LONGBOAT KEY	34228
7847300006	\$575,427	6568 GULFSIDE RD	LONGBOAT KEY	34228
8010910308	\$495,000	4805 GULF OF MEXICO DR UNIT 106	LONGBOAT KEY	34228
7805301202	\$425,000	6925 GULF OF MEXICO DR UNIT 14	LONGBOAT KEY	34228
7805301251	\$425,000	6925 GULF OF MEXICO DR UNIT 21	LONGBOAT KEY	34228
7805301301	\$425,000	6925 GULF OF MEXICO DR UNIT 22	LONGBOAT KEY	34228
7805301350	\$425,000	6925 GULF OF MEXICO DR UNIT 23	LONGBOAT KEY	34228
8008427703	\$585,000	4401 GULF OF MEXICO DR UNIT 804	LONGBOAT KEY	34228
8008427752	\$460,000	4401 GULF OF MEXICO DR UNIT 805	LONGBOAT KEY	34228
7805900659	\$3,516,782	6855 GULF OF MEXICO DR UNIT A	LONGBOAT KEY	34228
8008427802	\$460,000	4401 GULF OF MEXICO DR UNIT 806	LONGBOAT KEY	34228
8008427851	\$590,000	4401 GULF OF MEXICO DR UNIT 807	LONGBOAT KEY	34228
8008427901	\$575,000	4401 GULF OF MEXICO DR UNIT 901	LONGBOAT KEY	34228
8008428107	\$480,000	4401 GULF OF MEXICO DR UNIT 905	LONGBOAT KEY	34228
8008428206	\$605,000	4401 GULF OF MEXICO DR UNIT 907	LONGBOAT KEY	34228
8008415955	\$260,000	4360 CHATHAM DR UNIT 203	LONGBOAT KEY	34228
7845100002	\$370,134	6500 GULFSIDE RD	LONGBOAT KEY	34228
8008428503	\$490,000	4401 GULF OF MEXICO DR UNIT 1006	LONGBOAT KEY	34228
8008428552	\$620,000	4401 GULF OF MEXICO DR UNIT 1007	LONGBOAT KEY	34228
8008428651	\$925,000	4401 GULF OF MEXICO DR UNIT PH2	LONGBOAT KEY	34228
8008426002	\$390,000	4401 GULF OF MEXICO DR UNIT 305	LONGBOAT KEY	34228
7822300005	\$190,000	6700 GULF OF MEXICO DR APT 128	LONGBOAT KEY	34228
7993812101	\$280,000	5280 GULF OF MEXICO DR UNIT 601	LONGBOAT KEY	34228
7927110101	\$480,000	5757 GULF OF MEXICO DR APT 102	LONGBOAT KEY	34228
7856900001	\$477,085	540 DE NARVAEZ DR	LONGBOAT KEY	34228
7852300008	\$1,456,187	600 GENERAL HARRIS ST	LONGBOAT KEY	34228
7853500002	\$712,352	523 JUAN ANASCO DR	LONGBOAT KEY	34228
8008422258	\$280,000	4420 EXETER DR UNIT 202	LONGBOAT KEY	34228
7857000009	\$485,257	550 DE NARVAEZ DR	LONGBOAT KEY	34228

Total Just Value (Manatee County) = \$1,770,883,286

Total Just Value (Manatee County + Sarasota County) = \$4,843,080,286

PARCEL_ID	JV	PHY_ADDR1	PHY_CITY	PHY_ZIPCD
7857300003	\$641,756	580 DE NARVAEZ DR	LONGBOAT KEY	34228
8018302508	\$365,000	4234 GULF OF MEXICO DR UNIT AA2	LONGBOAT KEY	34228
8018302557	\$520,000	4234 GULF OF MEXICO DR UNIT BB1	LONGBOAT KEY	34228
8022500550	\$565,000	4215 GULF OF MEXICO DR APT 303	LONGBOAT KEY	34228
8008422100	\$280,000	4420 EXETER DR UNIT 107	LONGBOAT KEY	34228
8008422159	\$335,000	4420 EXETER DR UNIT 108	LONGBOAT KEY	34228
8008422209	\$335,000	4420 EXETER DR UNIT 201	LONGBOAT KEY	34228
7885800008	\$737,570	5960 EMERALD HARBOR DR	LONGBOAT KEY	34228
7801500005	\$15,000	BROADWAY	LONGBOAT KEY	34228
8015700308	\$250,000	4425 GULF OF MEXICO DR UNIT 1022	LONGBOAT KEY	34228
8015700803	\$410,000	4425 GULF OF MEXICO DR UNIT 109	LONGBOAT KEY	34228
7998100502	\$350,000	5055 GULF OF MEXICO DR UNIT 123	LONGBOAT KEY	34228
7998100551	\$350,000	5055 GULF OF MEXICO DR UNIT 124	LONGBOAT KEY	34228
7998100601	\$350,000	5055 GULF OF MEXICO DR UNIT 125	LONGBOAT KEY	34228
7927304050	\$230,000	657 CEDARS CT	LONGBOAT KEY	34228
7807904659	\$0	7001 GULF OF MEXICO DR	LONGBOAT KEY	34228
7927304100	\$230,000	655 CEDARS CT	LONGBOAT KEY	34228
7927304159	\$265,000	653 CEDARS CT	LONGBOAT KEY	34228
7815100008	\$620,955	350 FIREHOUSE CT	LONGBOAT KEY	34228
7914600007	\$280,000	610 SPANISH DR S	LONGBOAT KEY	34228
7914700005	\$285,000	602 SPANISH DR S	LONGBOAT KEY	34228
7852200000	\$312,581	536 GENERAL HARRIS ST	LONGBOAT KEY	34228
8019702052	\$485,000	4311 GULF OF MEXICO DR UNIT 603	LONGBOAT KEY	34228
8008426259	\$300,000	4401 GULF OF MEXICO DR UNIT 403	LONGBOAT KEY	34228
8008426309	\$530,000	4401 GULF OF MEXICO DR UNIT 404	LONGBOAT KEY	34228
7807903609	\$360,000	7155 GULF OF MEXICO DR APT 13	LONGBOAT KEY	34228
7825712057	\$185,000	6800 GULF OF MEXICO DR APT 203	LONGBOAT KEY	34228
7825712107	\$295,000	6800 GULF OF MEXICO DR APT 204	LONGBOAT KEY	34228
8016210406	\$420,000	4485 GULF OF MEXICO DR APT 301	LONGBOAT KEY	34228
8008417050	\$275,000	4370 CHATHAM DR UNIT 203	LONGBOAT KEY	34228
8008417407	\$275,000	4370 CHATHAM DR UNIT 304	LONGBOAT KEY	34228
8008425756	\$510,000	4401 GULF OF MEXICO DR UNIT 207	LONGBOAT KEY	34228
8008420104	\$280,000	4400 EXETER DR UNIT 201	LONGBOAT KEY	34228
7807300004	\$72	SEABREEZE AVE	LONGBOAT KEY	34228
7807400002	\$72	SEABREEZE AVE	LONGBOAT KEY	34228
7807800003	\$57	PALMETTO AVE	LONGBOAT KEY	34228
8008425806	\$520,000	4401 GULF OF MEXICO DR UNIT 301	LONGBOAT KEY	34228
8019702003	\$485,000	4311 GULF OF MEXICO DR UNIT 602	LONGBOAT KEY	34228
8008418405	\$260,000	4380 EXETER DR UNIT 305	LONGBOAT KEY	34228
8008418454	\$280,000	4380 EXETER DR UNIT 306	LONGBOAT KEY	34228
8008418504	\$280,000	4390 EXETER DR UNIT 101	LONGBOAT KEY	34228
8008418553	\$280,000	4390 EXETER DR UNIT 102	LONGBOAT KEY	34228
7808400001	\$72	SEABREEZE AVE	LONGBOAT KEY	34228
7825713709	\$440,000	6701 GULF OF MEXICO DR APT 331	LONGBOAT KEY	34228
7993810204	\$440,000	5285 GULF OF MEXICO DR UNIT 103	LONGBOAT KEY	34228
7993810253	\$520,000	5285 GULF OF MEXICO DR UNIT 104	LONGBOAT KEY	34228
7986000003	\$57,150	GULF BAY RD	LONGBOAT KEY	34228
7938420200	\$710,000	5635 GULF OF MEXICO DR APT 103	LONGBOAT KEY	34228
8016210950	\$420,000	4485 GULF OF MEXICO DR APT 504	LONGBOAT KEY	34228
7920500001	\$270,000	748 SPANISH DR N	LONGBOAT KEY	34228
8023301255	\$225,000	4141 GULF OF MEXICO DR UNIT 24	LONGBOAT KEY	34228

Total Just Value (Manatee County) = \$1,770,883,286

Total Just Value (Manatee County + Sarasota County) = \$4,843,080,286

PARCEL_ID	JV	PHY_ADDR1	PHY_CITY	PHY_ZIPCD
7924800001	\$285,000	735 SPANISH DR S	LONGBOAT KEY	34228
7853600000	\$768,049	533 JUAN ANASCO DR	LONGBOAT KEY	34228
8008428305	\$840,000	4401 GULF OF MEXICO DR UNIT 1002	LONGBOAT KEY	34228
8008428404	\$620,000	4401 GULF OF MEXICO DR UNIT 1004	LONGBOAT KEY	34228
7994511553	\$445,000	5231 GULF OF MEXICO DR APT 301	LONGBOAT KEY	34228
7994511603	\$445,000	5231 GULF OF MEXICO DR APT 302	LONGBOAT KEY	34228
7994511652	\$445,000	5231 GULF OF MEXICO DR APT 303	LONGBOAT KEY	34228
8008418603	\$260,000	4390 EXETER DR UNIT 103	LONGBOAT KEY	34228
8019200651	\$530,000	4325 GULF OF MEXICO DR UNIT 207	LONGBOAT KEY	34228
8019200800	\$530,000	4325 GULF OF MEXICO DR UNIT 302	LONGBOAT KEY	34228
7938420150	\$710,000	5635 GULF OF MEXICO DR APT 102	LONGBOAT KEY	34228
7998103951	\$495,000	5055 GULF OF MEXICO DR UNIT 525	LONGBOAT KEY	34228
7813000002	\$509,032	400 NORTH SHORE RD	LONGBOAT KEY	34228
7923400001	\$260,000	732 EL CENTRO	LONGBOAT KEY	34228
8019201600	\$530,000	4325 GULF OF MEXICO DR UNIT 502	LONGBOAT KEY	34228
7807904359	\$380,000	7165 GULF OF MEXICO DR APT 21	LONGBOAT KEY	34228
7825713857	\$465,000	6701 GULF OF MEXICO DR APT 334	LONGBOAT KEY	34228
7808700004	\$68	SEABREEZE AVE	LONGBOAT KEY	34228
7927130455	\$490,000	5757 GULF OF MEXICO DR APT 313	LONGBOAT KEY	34228
7923700004	\$225,000	750 EL CENTRO	LONGBOAT KEY	34228
8018301153	\$365,000	4234 GULF OF MEXICO DR UNIT L2	LONGBOAT KEY	34228
8010910258	\$495,000	4805 GULF OF MEXICO DR UNIT 105	LONGBOAT KEY	34228
7927120753	\$605,000	5757 GULF OF MEXICO DR APT 217	LONGBOAT KEY	34228
8018302607	\$520,000	4234 GULF OF MEXICO DR UNIT BB2	LONGBOAT KEY	34228
7927130406	\$490,000	5757 GULF OF MEXICO DR APT 312	LONGBOAT KEY	34228
7927130505	\$490,000	5757 GULF OF MEXICO DR APT 314	LONGBOAT KEY	34228
8010910050	\$495,000	4805 GULF OF MEXICO DR UNIT 101	LONGBOAT KEY	34228
8010910159	\$495,000	4805 GULF OF MEXICO DR UNIT 103	LONGBOAT KEY	34228
7927130604	\$625,000	5757 GULF OF MEXICO DR APT 316	LONGBOAT KEY	34228
8010910209	\$495,000	4805 GULF OF MEXICO DR UNIT 104	LONGBOAT KEY	34228
8027411704	\$265,000	600 SUTTON PL APT 303	LONGBOAT KEY	34228
7998104306	\$495,000	5055 GULF OF MEXICO DR UNIT 536	LONGBOAT KEY	34228
7782800259	\$581,253	6917 LONGBOAT DR S	LONGBOAT KEY	34228
7825710903	\$290,000	6750 GULF OF MEXICO DR APT 180	LONGBOAT KEY	34228
7994700404	\$305,000	5220 GULF OF MEXICO DR APT 203	LONGBOAT KEY	34228
8011700005	\$6,626,379	4651 GULF OF MEXICO DR	LONGBOAT KEY	34228
7786500004	\$290,920	591 HIBISCUS WAY	LONGBOAT KEY	34228
7824600006	\$305,000	6750 GULF OF MEXICO DR APT 151	LONGBOAT KEY	34228
8007915005	\$330,000	4540 GULF OF MEXICO DR UNIT 302	LONGBOAT KEY	34228
7805900709	\$2,627,018	NO ASSIGNED ADDRESS		0
7838000003	\$2,766,745	6291 GULF OF MEXICO DR	LONGBOAT KEY	34228
7827410007	\$2,500	NOMAS WAY	LONGBOAT KEY	34228
7858001055	\$0	620 HIDEAWAY BAY DR	LONGBOAT KEY	34228
7833210003	\$881,034	6533 BAYOU HAMMOCK RD	LONGBOAT KEY	34228
7858000958	\$1,295,983	701 HIDEAWAY BAY DR	LONGBOAT KEY	34228
7858001006	\$659,691	630 HIDEAWAY BAY DR	LONGBOAT KEY	34228
7927304209	\$265,000	651 CEDARS CT	LONGBOAT KEY	34228
7998101609	\$480,000	5055 GULF OF MEXICO DR UNIT 233	LONGBOAT KEY	34228
8005501559	\$245,000	5851 GULF OF MEXICO DR UNIT 12	LONGBOAT KEY	34228
7913500000	\$270,000	690 SPANISH DR S	LONGBOAT KEY	34228
7904100000	\$315,000	629 SPANISH DR N	LONGBOAT KEY	34228

Total Just Value (Manatee County) = \$1,770,883,286

Total Just Value (Manatee County + Sarasota County) = \$4,843,080,286

PARCEL_ID	JV	PHY_ADDR1	PHY_CITY	PHY_ZIPCD
8012214006	\$515,000	4621 GULF OF MEXICO DR UNIT 11E	LONGBOAT KEY	34228
7927301254	\$475,000	5655 GULF OF MEXICO DR UNIT B203	LONGBOAT KEY	34228
8012214055	\$560,000	4621 GULF OF MEXICO DR UNIT 12E	LONGBOAT KEY	34228
8018301351	\$520,000	4234 GULF OF MEXICO DR UNIT N2	LONGBOAT KEY	34228
8018301500	\$365,000	4234 GULF OF MEXICO DR UNIT Q1	LONGBOAT KEY	34228
7994511702	\$380,000	5231 GULF OF MEXICO DR APT 304	LONGBOAT KEY	34228
8018301559	\$365,000	4234 GULF OF MEXICO DR UNIT Q2	LONGBOAT KEY	34228
8018301609	\$365,000	4234 GULF OF MEXICO DR UNIT R1	LONGBOAT KEY	34228
7997300152	\$405,000	5125 GULF OF MEXICO DR UNIT 2	LONGBOAT KEY	34228
7997300202	\$405,000	5125 GULF OF MEXICO DR UNIT 3	LONGBOAT KEY	34228
8008424759	\$335,000	4440 EXETER DR UNIT 206	LONGBOAT KEY	34228
8008416102	\$260,000	4360 CHATHAM DR UNIT 206	LONGBOAT KEY	34228
8008412259	\$275,000	4330 FALMOUTH DR UNIT 102	LONGBOAT KEY	34228
8012213057	\$290,000	4621 GULF OF MEXICO DR UNIT 8D	LONGBOAT KEY	34228
8008416151	\$260,000	4360 CHATHAM DR UNIT 207	LONGBOAT KEY	34228
8008416201	\$250,000	4360 CHATHAM DR UNIT 208	LONGBOAT KEY	34228
8008416250	\$305,000	4360 CHATHAM DR UNIT 301	LONGBOAT KEY	34228
7825713055	\$535,000	6701 GULF OF MEXICO DR APT 318	LONGBOAT KEY	34228
8008416300	\$260,000	4360 CHATHAM DR UNIT 302	LONGBOAT KEY	34228
7996400151	\$580,000	5135 GULF OF MEXICO DR APT 102	LONGBOAT KEY	34228
7996400201	\$555,000	5135 GULF OF MEXICO DR APT 103	LONGBOAT KEY	34228
7814600008	\$340,608	381 NORTH SHORE RD	LONGBOAT KEY	34228
7807903807	\$360,000	7145 GULF OF MEXICO DR APT 11	LONGBOAT KEY	34228
8007300554	\$525,000	4545 GULF OF MEXICO DR APT 210	LONGBOAT KEY	34228
8008423959	\$225,000	4430 EXETER DR UNIT 304	LONGBOAT KEY	34228
7927304704	\$265,000	509 FOREST WAY	LONGBOAT KEY	34228
8007300604	\$530,000	4545 GULF OF MEXICO DR APT 211	LONGBOAT KEY	34228
8007300653	\$690,000	4545 GULF OF MEXICO DR APT 212	LONGBOAT KEY	34228
8008424007	\$225,000	4430 EXETER DR UNIT 305	LONGBOAT KEY	34228
7990301058	\$910,000	5481 GULF OF MEXICO DR UNIT 310	LONGBOAT KEY	34228
8008411855	\$320,000	4320 FALMOUTH DR UNIT 206	LONGBOAT KEY	34228
8008411905	\$280,000	4320 FALMOUTH DR UNIT 301	LONGBOAT KEY	34228
7805302259	\$425,000	6937 GULF OF MEXICO DR UNIT 13	LONGBOAT KEY	34228
7805302309	\$425,000	6937 GULF OF MEXICO DR UNIT 21	LONGBOAT KEY	34228
7998700004	\$2,844,790	5010 GULF OF MEXICO DR	LONGBOAT KEY	34228
7999400000	\$2,060,921	5056 GULF OF MEXICO DR	LONGBOAT KEY	34228
7999800001	\$5,786,323	5050 GULF OF MEXICO DR	LONGBOAT KEY	34228
7998104207	\$495,000	5055 GULF OF MEXICO DR UNIT 534	LONGBOAT KEY	34228
7998210004	\$915,814	5054 GULF OF MEXICO DR	LONGBOAT KEY	34228
8027411555	\$295,000	600 SUTTON PL APT 205	LONGBOAT KEY	34228
8027411605	\$205,000	600 SUTTON PL APT 301	LONGBOAT KEY	34228
8027411654	\$285,000	600 SUTTON PL APT 302	LONGBOAT KEY	34228
7886200409	\$0	BINNACLE POINT DR	LONGBOAT KEY	34228
7886200459	\$0	5820 GULF OF MEXICO DR	LONGBOAT KEY	34228
7998100858	\$350,000	5055 GULF OF MEXICO DR UNIT 134	LONGBOAT KEY	34228
7927303607	\$265,000	622 CEDARS CT	LONGBOAT KEY	34228
7812300304	\$1,040,000	280 NORTH SHORE RD UNIT 9	LONGBOAT KEY	34228
7807900308	\$445,000	7001 GULF OF MEXICO DR APT 15	LONGBOAT KEY	34228
7927303557	\$265,000	624 CEDARS CT	LONGBOAT KEY	34228
7927303706	\$265,000	618 CEDARS CT	LONGBOAT KEY	34228
7845700009	\$764,054	6547 GULFSIDE RD	LONGBOAT KEY	34228

Total Just Value (Manatee County) = \$1,770,883,286

Total Just Value (Manatee County + Sarasota County) = \$4,843,080,286

PARCEL_ID	JV	PHY_ADDR1	PHY_CITY	PHY_ZIPCD
7846200009	\$2,975,274	6553 GULFSIDE RD	LONGBOAT KEY	34228
7805301400	\$425,000	6925 GULF OF MEXICO DR UNIT 24	LONGBOAT KEY	34228
7927303854	\$265,000	662 CEDARS CT	LONGBOAT KEY	34228
7805301509	\$425,000	6951 GULF OF MEXICO DR UNIT 12	LONGBOAT KEY	34228
7998103605	\$495,000	5055 GULF OF MEXICO DR UNIT 514	LONGBOAT KEY	34228
7997300459	\$1,120,000	5125 GULF OF MEXICO DR UNIT 8	LONGBOAT KEY	34228
7998100452	\$350,000	5055 GULF OF MEXICO DR UNIT 122	LONGBOAT KEY	34228
7998103159	\$365,000	5055 GULF OF MEXICO DR UNIT 426	LONGBOAT KEY	34228
7812300403	\$1,130,000	260 NORTH SHORE RD UNIT 1	LONGBOAT KEY	34228
7812300452	\$1,050,000	260 NORTH SHORE RD UNIT 2	LONGBOAT KEY	34228
7998103753	\$580,000	5055 GULF OF MEXICO DR UNIT 521	LONGBOAT KEY	34228
7807904052	\$380,000	7145 GULF OF MEXICO DR APT 22	LONGBOAT KEY	34228
8019201659	\$530,000	4325 GULF OF MEXICO DR UNIT 503	LONGBOAT KEY	34228
8008423157	\$226,000	4430 EXETER DR UNIT 104	LONGBOAT KEY	34228
7812300254	\$1,030,000	280 NORTH SHORE RD UNIT 8	LONGBOAT KEY	34228
7807901355	\$360,000	7105 GULF OF MEXICO DR APT 12	LONGBOAT KEY	34228
7902800007	\$230,000	533 SPANISH DR N	LONGBOAT KEY	34228
7905900002	\$310,000	765 SPANISH DR N	LONGBOAT KEY	34228
7786000005	\$340,978	560 CEDAR ST	LONGBOAT KEY	34228
8008416755	\$260,000	4370 CHATHAM DR UNIT 103	LONGBOAT KEY	34228
7887200009	\$683,406	671 OLD COMPASS RD	LONGBOAT KEY	34228
7993300107	\$560,000	5320 GULF OF MEXICO DR UNIT 101	LONGBOAT KEY	34228
7993300156	\$440,000	5320 GULF OF MEXICO DR UNIT 102	LONGBOAT KEY	34228
7993300206	\$440,000	5320 GULF OF MEXICO DR UNIT 103	LONGBOAT KEY	34228
7825711356	\$285,000	6800 GULF OF MEXICO DR APT 189	LONGBOAT KEY	34228
7902700009	\$290,000	525 SPANISH DR N	LONGBOAT KEY	34228
7938200305	\$445,000	5645 GULF OF MEXICO DR APT 202	LONGBOAT KEY	34228
7824500008	\$290,000	6750 GULF OF MEXICO DR APT 150	LONGBOAT KEY	34228
8008416904	\$250,000	4370 CHATHAM DR UNIT 106	LONGBOAT KEY	34228
7889700006	\$756,534	5930 EMERALD HARBOR DR	LONGBOAT KEY	34228
8008416953	\$305,000	4370 CHATHAM DR UNIT 201	LONGBOAT KEY	34228
7991710307	\$450,000	5393 GULF OF MEXICO DR UNIT 105	LONGBOAT KEY	34228
7927303953	\$380,000	661 CEDARS CT	LONGBOAT KEY	34228
7927304001	\$380,000	659 CEDARS CT	LONGBOAT KEY	34228
7817202356	\$634,017	7002 FIREHOUSE RD	LONGBOAT KEY	34228
7807901207	\$470,000	7085 GULF OF MEXICO DR APT 22	LONGBOAT KEY	34228
7807901306	\$360,000	7105 GULF OF MEXICO DR APT 11	LONGBOAT KEY	34228
7991710356	\$890,000	5393 GULF OF MEXICO DR UNIT 106	LONGBOAT KEY	34228
7927130653	\$610,000	5757 GULF OF MEXICO DR APT 317	LONGBOAT KEY	34228
7927300108	\$705,000	5655 GULF OF MEXICO DR UNIT A101	LONGBOAT KEY	34228
7927300157	\$465,000	5655 GULF OF MEXICO DR UNIT A102	LONGBOAT KEY	34228
8023301404	\$340,000	4141 GULF OF MEXICO DR UNIT 27	LONGBOAT KEY	34228
7825710952	\$260,000	6800 GULF OF MEXICO DR APT 181	LONGBOAT KEY	34228
7825711000	\$200,000	6800 GULF OF MEXICO DR APT 182	LONGBOAT KEY	34228
7824400001	\$185,000	6750 GULF OF MEXICO DR APT 149	LONGBOAT KEY	34228
7968200509	\$0	571 SAINT JUDES DR	LONGBOAT KEY	34228
7830800004	\$1,091,951	6555 BAYOU HAMMOCK RD	LONGBOAT KEY	34228
7993711009	\$305,000	5310 GULF OF MEXICO DR UNIT 22	LONGBOAT KEY	34228
7783700003	\$744,276	6871 LONGBOAT DR S	LONGBOAT KEY	34228
7994511405	\$445,000	5231 GULF OF MEXICO DR APT 206	LONGBOAT KEY	34228
7927130703	\$915,000	5757 GULF OF MEXICO DR APT 318	LONGBOAT KEY	34228

Total Just Value (Manatee County) = \$1,770,883,286

Total Just Value (Manatee County + Sarasota County) = \$4,843,080,286

PARCEL_ID	JV	PHY_ADDR1	PHY_CITY	PHY_ZIPCD
7812910409	\$185,000	380 NORTH SHORE RD UNIT 7	LONGBOAT KEY	34228
7994511504	\$445,000	5231 GULF OF MEXICO DR APT 208	LONGBOAT KEY	34228
7812910508	\$165,000	380 NORTH SHORE RD UNIT 9	LONGBOAT KEY	34228
7845110050	\$441,780	6501 GULF OF MEXICO DR	LONGBOAT KEY	34228
7925700002	\$280,000	671 SPANISH DR S	LONGBOAT KEY	34228
7927302658	\$475,000	5655 GULF OF MEXICO DR UNIT D203	LONGBOAT KEY	34228
7923600006	\$260,000	738 EL CENTRO	LONGBOAT KEY	34228
7923900000	\$425,000	903 SPANISH DR S	LONGBOAT KEY	34228
7845300008	\$3,007,572	6529 GULFSIDE RD	LONGBOAT KEY	34228
7992800305	\$1,503,526	5382 SANDHAMN PL	LONGBOAT KEY	34228
7992800404	\$2,031,604	5362 SANDHAMN PL	LONGBOAT KEY	34228
7994512205	\$620,000	5211 GULF OF MEXICO DR APT 101	LONGBOAT KEY	34228
8018300957	\$365,000	4234 GULF OF MEXICO DR UNIT J2	LONGBOAT KEY	34228
7992800453	\$2,771,194	5352 SANDHAMN PL	LONGBOAT KEY	34228
7992800503	\$2,373,481	5342 SANDHAMN PL	LONGBOAT KEY	34228
7825710408	\$200,000	6750 GULF OF MEXICO DR APT 170	LONGBOAT KEY	34228
8012213008	\$300,000	4621 GULF OF MEXICO DR UNIT 7D	LONGBOAT KEY	34228
7996100209	\$2,801,614	5144 GULF OF MEXICO DR UNIT 1	LONGBOAT KEY	34228
7994511751	\$380,000	5231 GULF OF MEXICO DR APT 305	LONGBOAT KEY	34228
7994511801	\$445,000	5231 GULF OF MEXICO DR APT 306	LONGBOAT KEY	34228
7927130257	\$490,000	5757 GULF OF MEXICO DR APT 309	LONGBOAT KEY	34228
7998103308	\$350,000	5055 GULF OF MEXICO DR UNIT 433	LONGBOAT KEY	34228
7825000008	\$185,000	6750 GULF OF MEXICO DR APT 155	LONGBOAT KEY	34228
7824300003	\$290,000	6750 GULF OF MEXICO DR APT 148	LONGBOAT KEY	34228
7927301502	\$710,000	5655 GULF OF MEXICO DR UNIT C101	LONGBOAT KEY	34228
7927301551	\$465,000	5655 GULF OF MEXICO DR UNIT C102	LONGBOAT KEY	34228
7927301601	\$465,000	5655 GULF OF MEXICO DR UNIT C103	LONGBOAT KEY	34228
7823400002	\$310,000	6700 GULF OF MEXICO DR APT 139	LONGBOAT KEY	34228
8008802459	\$395,000	4725 GULF OF MEXICO DR UNIT 308	LONGBOAT KEY	34228
8008800503	\$375,000	4725 GULF OF MEXICO DR UNIT 109	LONGBOAT KEY	34228
8008800552	\$420,000	4725 GULF OF MEXICO DR UNIT 110	LONGBOAT KEY	34228
8008800602	\$375,000	4725 GULF OF MEXICO DR UNIT 111	LONGBOAT KEY	34228
7847710105	\$1,420,743	6609 GULF OF MEXICO DR	LONGBOAT KEY	34228
8008425350	\$370,000	4401 GULF OF MEXICO DR UNIT 106	LONGBOAT KEY	34228
7927305354	\$265,000	535 FOREST WAY	LONGBOAT KEY	34228
7927305404	\$265,000	537 FOREST WAY	LONGBOAT KEY	34228
7983700159	\$425,000	5601 GULF OF MEXICO DR APT 2	LONGBOAT KEY	34228
8023301859	\$160,000	GULF OF MEXICO DR	LONGBOAT KEY	34228
8023301909	\$160,000	4141 GULF OF MEXICO DR UNIT 45	LONGBOAT KEY	34228
7968200859	\$147,000	571 SAINT JUDES DR UNIT 7	LONGBOAT KEY	34228
7927110507	\$480,000	5757 GULF OF MEXICO DR APT 110	LONGBOAT KEY	34228
7927110556	\$480,000	5757 GULF OF MEXICO DR APT 111	LONGBOAT KEY	34228
7968200909	\$147,000	571 SAINT JUDES DR UNIT 8	LONGBOAT KEY	34228
8002100009	\$5,403,360	5060 GULF OF MEXICO DR	LONGBOAT KEY	34228
7992800552	\$0	5375 SANDHAMN PL	LONGBOAT KEY	34228
7992800651	\$0	SANDHAMN PL	LONGBOAT KEY	34228
8007915203	\$350,000	4540 GULF OF MEXICO DR UNIT 306	LONGBOAT KEY	34228
7874500007	\$1,104,677	675 PENFIELD ST	LONGBOAT KEY	34228
7990000007	\$26,672	GULF OF MEXICO DR	LONGBOAT KEY	34228
7879000809	\$990,000	597 DREAM ISLAND PL UNIT 45	LONGBOAT KEY	34228
7912900003	\$250,000	738 SPANISH DR S	LONGBOAT KEY	34228

Total Just Value (Manatee County) = \$1,770,883,286

Total Just Value (Manatee County + Sarasota County) = \$4,843,080,286

PARCEL_ID	JV	PHY_ADDR1	PHY_CITY	PHY_ZIPCD
8008416003	\$200,000	4360 CHATHAM DR UNIT 204	LONGBOAT KEY	34228
7805301608	\$425,000	6951 GULF OF MEXICO DR UNIT 14	LONGBOAT KEY	34228
7991710406	\$420,000	5393 GULF OF MEXICO DR UNIT 107	LONGBOAT KEY	34228
8008419601	\$280,000	4390 EXETER DR UNIT 307	LONGBOAT KEY	34228
8008419650	\$305,000	4390 EXETER DR UNIT 308	LONGBOAT KEY	34228
8008419700	\$280,000	4400 EXETER DR UNIT 101	LONGBOAT KEY	34228
8008419759	\$260,000	4400 EXETER DR UNIT 102	LONGBOAT KEY	34228
7995900102	\$320,000	5155 GULF OF MEXICO DR UNIT 1	LONGBOAT KEY	34228
7995900151	\$315,000	5155 GULF OF MEXICO DR UNIT 2	LONGBOAT KEY	34228
7984900600	\$995,000	5555 GULF OF MEXICO DR UNIT 303	LONGBOAT KEY	34228
7984900659	\$1,015,000	5555 GULF OF MEXICO DR UNIT 304	LONGBOAT KEY	34228
7828800008	\$3,444,448	6669 GULF OF MEXICO DR	LONGBOAT KEY	34228
7840200909	\$774,029	6336 LAGUNA DR	LONGBOAT KEY	34228
7840200959	\$748,462	6338 LAGUNA DR	LONGBOAT KEY	34228
7998101104	\$350,000	5055 GULF OF MEXICO DR UNIT 213	LONGBOAT KEY	34228
8008424809	\$335,000	4440 EXETER DR UNIT 301	LONGBOAT KEY	34228
8008424908	\$305,000	4440 EXETER DR UNIT 303	LONGBOAT KEY	34228
7807901850	\$470,000	7095 GULF OF MEXICO DR APT 22	LONGBOAT KEY	34228
7807901900	\$470,000	7095 GULF OF MEXICO DR APT 23	LONGBOAT KEY	34228
7807901959	\$470,000	7095 GULF OF MEXICO DR APT 24	LONGBOAT KEY	34228
7991711156	\$450,000	5393 GULF OF MEXICO DR UNIT 205	LONGBOAT KEY	34228
7829500003	\$15,000	JACKSON WAY	LONGBOAT KEY	34228
7911800006	\$300,000	812 SPANISH DR S	LONGBOAT KEY	34228
7807902007	\$385,000	7115 GULF OF MEXICO DR APT 11	LONGBOAT KEY	34228
7807902056	\$360,000	7115 GULF OF MEXICO DR APT 12	LONGBOAT KEY	34228
7911900004	\$355,000	804 SPANISH DR S	LONGBOAT KEY	34228
7988500000	\$57,150	512 GULF BAY RD	LONGBOAT KEY	34228
8008419502	\$190,000	4390 EXETER DR UNIT 305	LONGBOAT KEY	34228
8008419551	\$260,000	4390 EXETER DR UNIT 306	LONGBOAT KEY	34228
7807901652	\$445,000	7095 GULF OF MEXICO DR APT 12	LONGBOAT KEY	34228
7807901751	\$445,000	7095 GULF OF MEXICO DR APT 14	LONGBOAT KEY	34228
7998103209	\$350,000	5055 GULF OF MEXICO DR UNIT 431	LONGBOAT KEY	34228
7998103258	\$350,000	5055 GULF OF MEXICO DR UNIT 432	LONGBOAT KEY	34228
7805301756	\$425,000	6951 GULF OF MEXICO DR UNIT 23	LONGBOAT KEY	34228
7989100008	\$332,231	5540 GULF OF MEXICO DR	LONGBOAT KEY	34228
8007917209	\$315,000	4980 GULF OF MEXICO DR	LONGBOAT KEY	34228
8007917258	\$340,000	4978 GULF OF MEXICO DR	LONGBOAT KEY	34228
8019701757	\$495,000	4311 GULF OF MEXICO DR UNIT 501	LONGBOAT KEY	34228
8008425400	\$500,000	4401 GULF OF MEXICO DR UNIT 107	LONGBOAT KEY	34228
8008425459	\$510,000	4401 GULF OF MEXICO DR UNIT 201	LONGBOAT KEY	34228
7836900006	\$2,090,792	6200 GULF OF MEXICO DR	LONGBOAT KEY	34228
8008425509	\$380,000	4401 GULF OF MEXICO DR UNIT 202	LONGBOAT KEY	34228
7993810105	\$440,000	5285 GULF OF MEXICO DR UNIT 101	LONGBOAT KEY	34228
7812300155	\$970,000	280 NORTH SHORE RD UNIT 6	LONGBOAT KEY	34228
8008800453	\$375,000	4725 GULF OF MEXICO DR UNIT 108	LONGBOAT KEY	34228
7858000305	\$1,160,237	705 HIDEAWAY BAY LN	LONGBOAT KEY	34228
7998100908	\$350,000	5055 GULF OF MEXICO DR UNIT 135	LONGBOAT KEY	34228
7998100759	\$350,000	5055 GULF OF MEXICO DR UNIT 132	LONGBOAT KEY	34228
7923300003	\$270,000	724 EL CENTRO	LONGBOAT KEY	34228
7927110051	\$895,000	5757 GULF OF MEXICO DR APT 101	LONGBOAT KEY	34228
7805301152	\$425,000	6925 GULF OF MEXICO DR UNIT 13	LONGBOAT KEY	34228

Total Just Value (Manatee County) = \$1,770,883,286

Total Just Value (Manatee County + Sarasota County) = \$4,843,080,286

PARCEL_ID	JV	PHY_ADDR1	PHY_CITY	PHY_ZIPCD
7998101708	\$350,000	5055 GULF OF MEXICO DR UNIT 235	LONGBOAT KEY	34228
7998101757	\$350,000	5055 GULF OF MEXICO DR UNIT 311	LONGBOAT KEY	34228
7815010603	\$178,000	420 FIREHOUSE CT APT 9	LONGBOAT KEY	34228
7858000107	\$1,352,622	700 HIDEAWAY BAY LN	LONGBOAT KEY	34228
7858000255	\$675,000	724 HIDEAWAY BAY LN	LONGBOAT KEY	34228
7927130109	\$490,000	5757 GULF OF MEXICO DR APT 306	LONGBOAT KEY	34228
8008425152	\$500,000	4401 GULF OF MEXICO DR UNIT 101	LONGBOAT KEY	34228
7807902700	\$445,000	7175 GULF OF MEXICO DR APT 11	LONGBOAT KEY	34228
8007914909	\$350,000	4540 GULF OF MEXICO DR UNIT 206	LONGBOAT KEY	34228
7927300553	\$465,000	5655 GULF OF MEXICO DR UNIT A203	LONGBOAT KEY	34228
7854200008	\$1,664,465	593 JUAN ANASCO DR	LONGBOAT KEY	34228
8023301800	\$160,000	GULF OF MEXICO DR	LONGBOAT KEY	34228
8023302105	\$160,000	GULF OF MEXICO DR	LONGBOAT KEY	34228
8027410706	\$290,000	605 SUTTON PL APT 303	LONGBOAT KEY	34228
8027411159	\$285,000	600 SUTTON PL APT 102	LONGBOAT KEY	34228
8027411803	\$295,000	600 SUTTON PL APT 305	LONGBOAT KEY	34228
8027412306	\$290,000	542 SUTTON PL	LONGBOAT KEY	34228
8027413957	\$245,000	561 SUTTON PL	LONGBOAT KEY	34228
7807900753	\$360,000	7065 GULF OF MEXICO DR APT 14	LONGBOAT KEY	34228
7807900803	\$380,000	7065 GULF OF MEXICO DR APT 21	LONGBOAT KEY	34228
7807900852	\$380,000	7065 GULF OF MEXICO DR APT 22	LONGBOAT KEY	34228
8007914701	\$330,000	4540 GULF OF MEXICO DR UNIT 202	LONGBOAT KEY	34228
7807900902	\$380,000	7065 GULF OF MEXICO DR APT 23	LONGBOAT KEY	34228
7807900951	\$380,000	7065 GULF OF MEXICO DR APT 24	LONGBOAT KEY	34228
7859200003	\$451,922	539 BAYVIEW DR	LONGBOAT KEY	34228
8007916250	\$330,000	4500 GULF OF MEXICO DR UNIT PH3	LONGBOAT KEY	34228
7844400007	\$2,702,061	6465 GULFSIDE RD	LONGBOAT KEY	34228
7807902254	\$380,000	7115 GULF OF MEXICO DR APT 23	LONGBOAT KEY	34228
7994511306	\$380,000	5231 GULF OF MEXICO DR APT 204	LONGBOAT KEY	34228
7844600002	\$4,158,059	6477 GULFSIDE RD	LONGBOAT KEY	34228
7921300005	\$265,000	755 EL CENTRO	LONGBOAT KEY	34228
7820700008	\$235,000	6700 GULF OF MEXICO DR APT 112	LONGBOAT KEY	34228
7801200002	\$503,780	7057 LONGBOAT DR N	LONGBOAT KEY	34228
7998101807	\$350,000	5055 GULF OF MEXICO DR UNIT 312	LONGBOAT KEY	34228
8027414089	\$0	GULF OF MEXICO DR	LONGBOAT KEY	34228
8027414109	\$0	GULF OF MEXICO DR	LONGBOAT KEY	34228
7801300000	\$407,309	7049 LONGBOAT DR N	LONGBOAT KEY	34228
7803100002	\$120,000	7014 PALM DR	LONGBOAT KEY	34228
7822200007	\$310,000	6700 GULF OF MEXICO DR APT 127	LONGBOAT KEY	34228
8008800651	\$375,000	4725 GULF OF MEXICO DR UNIT 112	LONGBOAT KEY	34228
8008426358	\$400,000	4401 GULF OF MEXICO DR UNIT 405	LONGBOAT KEY	34228
8008426457	\$530,000	4401 GULF OF MEXICO DR UNIT 407	LONGBOAT KEY	34228
8008800701	\$375,000	4725 GULF OF MEXICO DR UNIT 113	LONGBOAT KEY	34228
7990301009	\$725,000	5481 GULF OF MEXICO DR UNIT 309	LONGBOAT KEY	34228
7998100155	\$350,000	5055 GULF OF MEXICO DR UNIT 112	LONGBOAT KEY	34228
7998100205	\$350,000	5055 GULF OF MEXICO DR UNIT 113	LONGBOAT KEY	34228
7853800006	\$590,439	553 JUAN ANASCO DR	LONGBOAT KEY	34228
7854000002	\$773,944	569 JUAN ANASCO DR	LONGBOAT KEY	34228
7854100000	\$633,842	573 JUAN ANASCO DR	LONGBOAT KEY	34228
7993301204	\$485,000	5321 GULF OF MEXICO DR UNIT 4	LONGBOAT KEY	34228
7993301303	\$485,000	5321 GULF OF MEXICO DR UNIT 6	LONGBOAT KEY	34228

Total Just Value (Manatee County) = \$1,770,883,286

Total Just Value (Manatee County + Sarasota County) = \$4,843,080,286

PARCEL_ID	JV	PHY_ADDR1	PHY_CITY	PHY_ZIPCD
8008424205	\$335,000	4440 EXETER DR UNIT 101	LONGBOAT KEY	34228
7805302358	\$425,000	6937 GULF OF MEXICO DR UNIT 22	LONGBOAT KEY	34228
7825711059	\$295,000	6800 GULF OF MEXICO DR APT 183	LONGBOAT KEY	34228
7859400009	\$508,198	559 BAYVIEW DR	LONGBOAT KEY	34228
7968200559	\$140,000	571 SAINT JUDES DR UNIT 1	LONGBOAT KEY	34228
7968200609	\$140,000	571 SAINT JUDES DR UNIT 2	LONGBOAT KEY	34228
7968200659	\$189,000	571 SAINT JUDES DR UNIT 3	LONGBOAT KEY	34228
7993710959	\$305,000	5310 GULF OF MEXICO DR UNIT 21	LONGBOAT KEY	34228
8022500709	\$655,000	4215 GULF OF MEXICO DR APT 402	LONGBOAT KEY	34228
7806900002	\$72	NORTH SHORE RD	LONGBOAT KEY	34228
7958800208	\$127,650	5610 GULF OF MEXICO DR STE 2	LONGBOAT KEY	34228
7958800257	\$91,425	5610 GULF OF MEXICO DR STE 3	LONGBOAT KEY	34228
7958800307	\$148,120	5610 GULF OF MEXICO DR STE 4	LONGBOAT KEY	34228
7959200051	\$62,500	627 SAINT JUDES DR N	LONGBOAT KEY	34228
8018302706	\$645,000	4239 GULF OF MEXICO DR APT MH2	LONGBOAT KEY	34228
8008424254	\$280,000	4440 EXETER DR UNIT 102	LONGBOAT KEY	34228
8008422555	\$335,000	4420 EXETER DR UNIT 208	LONGBOAT KEY	34228
8008422605	\$345,000	4420 EXETER DR UNIT 301	LONGBOAT KEY	34228
7807000000	\$72	PALMETTO AVE	LONGBOAT KEY	34228
8005201909	\$0	5841 GULF OF MEXICO DR UNIT OFC	LONGBOAT KEY	34228
7993710609	\$305,000	5310 GULF OF MEXICO DR UNIT 11	LONGBOAT KEY	34228
7993710659	\$305,000	5310 GULF OF MEXICO DR UNIT 12	LONGBOAT KEY	34228
7993710709	\$255,000	5310 GULF OF MEXICO DR UNIT 14	LONGBOAT KEY	34228
7993811004	\$230,000	5260 GULF OF MEXICO DR UNIT 401	LONGBOAT KEY	34228
7993811053	\$275,000	5260 GULF OF MEXICO DR UNIT 402	LONGBOAT KEY	34228
7993811202	\$225,000	5260 GULF OF MEXICO DR UNIT 405	LONGBOAT KEY	34228
7993811251	\$250,000	5260 GULF OF MEXICO DR UNIT 406	LONGBOAT KEY	34228
8008427505	\$550,000	4401 GULF OF MEXICO DR UNIT 707	LONGBOAT KEY	34228
8008428057	\$595,000	4401 GULF OF MEXICO DR UNIT 904	LONGBOAT KEY	34228
8008426051	\$390,000	4401 GULF OF MEXICO DR UNIT 306	LONGBOAT KEY	34228
8008426101	\$520,000	4401 GULF OF MEXICO DR UNIT 307	LONGBOAT KEY	34228
7889600008	\$664,044	5940 EMERALD HARBOR DR	LONGBOAT KEY	34228
8027411308	\$330,000	600 SUTTON PL APT 105	LONGBOAT KEY	34228
7782600055	\$500	LONGBOAT DR S	LONGBOAT KEY	34228
8008418702	\$190,000	4390 EXETER DR UNIT 105	LONGBOAT KEY	34228
7951810154	\$500,000	5621 GULF OF MEXICO DR APT 102	LONGBOAT KEY	34228
8007301404	\$555,000	4545 GULF OF MEXICO DR APT 509	LONGBOAT KEY	34228
7836301009	\$500	GULF OF MEXICO DR	LONGBOAT KEY	34228
8008426150	\$530,000	4401 GULF OF MEXICO DR UNIT 401	LONGBOAT KEY	34228
8008426200	\$415,000	4401 GULF OF MEXICO DR UNIT 402	LONGBOAT KEY	34228
7927120506	\$485,000	5757 GULF OF MEXICO DR APT 212	LONGBOAT KEY	34228
7927120555	\$485,000	5757 GULF OF MEXICO DR APT 213	LONGBOAT KEY	34228
8010911405	\$565,000	4835 GULF OF MEXICO DR APT 203	LONGBOAT KEY	34228
8010911454	\$565,000	4835 GULF OF MEXICO DR APT 204	LONGBOAT KEY	34228
7898000000	\$1,587,746	5940 GULF OF MEXICO DR	LONGBOAT KEY	34228
8027413502	\$290,000	595 SUTTON PL	LONGBOAT KEY	34228
8027413551	\$230,000	597 SUTTON PL	LONGBOAT KEY	34228
8010911504	\$565,000	4835 GULF OF MEXICO DR APT 205	LONGBOAT KEY	34228
8010911553	\$565,000	4835 GULF OF MEXICO DR APT 206	LONGBOAT KEY	34228
8010911603	\$570,000	4835 GULF OF MEXICO DR APT 301	LONGBOAT KEY	34228
8010911652	\$570,000	4835 GULF OF MEXICO DR APT 302	LONGBOAT KEY	34228

Total Just Value (Manatee County) = \$1,770,883,286

Total Just Value (Manatee County + Sarasota County) = \$4,843,080,286

PARCEL_ID	JV	PHY_ADDR1	PHY_CITY	PHY_ZIPCD
8007910600	\$330,000	4960 GULF OF MEXICO DR UNIT 304	LONGBOAT KEY	34228
8019200859	\$530,000	4325 GULF OF MEXICO DR UNIT 303	LONGBOAT KEY	34228
7995900250	\$315,000	5155 GULF OF MEXICO DR UNIT 4	LONGBOAT KEY	34228
8008422001	\$225,000	4420 EXETER DR UNIT 105	LONGBOAT KEY	34228
8019701658	\$485,000	4311 GULF OF MEXICO DR UNIT 403	LONGBOAT KEY	34228
8019701708	\$495,000	4311 GULF OF MEXICO DR UNIT 404	LONGBOAT KEY	34228
7991100004	\$2,697,056	5451 GULF OF MEXICO DR	LONGBOAT KEY	34228
8018302904	\$950,000	4241 GULF OF MEXICO DR UNIT 201	LONGBOAT KEY	34228
8008419155	\$260,000	4390 EXETER DR UNIT 206	LONGBOAT KEY	34228
7825710150	\$295,000	6750 GULF OF MEXICO DR APT 165	LONGBOAT KEY	34228
7825710200	\$290,000	6750 GULF OF MEXICO DR APT 166	LONGBOAT KEY	34228
7805900509	\$5,795,706	6899 GULF OF MEXICO DR	LONGBOAT KEY	34228
7833400000	\$698,735	620 JACKSON WAY	LONGBOAT KEY	34228
8019701559	\$495,000	4311 GULF OF MEXICO DR UNIT 401	LONGBOAT KEY	34228
8018302755	\$1,710,000	4239 GULF OF MEXICO DR APT MH3	LONGBOAT KEY	34228
8010911355	\$565,000	4835 GULF OF MEXICO DR APT 202	LONGBOAT KEY	34228
8008413802	\$260,000	4340 FALMOUTH DR UNIT 203	LONGBOAT KEY	34228
8008419205	\$260,000	4390 EXETER DR UNIT 207	LONGBOAT KEY	34228
8008416557	\$260,000	4360 CHATHAM DR UNIT 307	LONGBOAT KEY	34228
8018302052	\$365,000	4234 GULF OF MEXICO DR UNIT W1	LONGBOAT KEY	34228
8018302102	\$365,000	4234 GULF OF MEXICO DR UNIT W2	LONGBOAT KEY	34228
7993810857	\$370,000	5265 GULF OF MEXICO DR UNIT 308	LONGBOAT KEY	34228
7805302051	\$425,000	6945 GULF OF MEXICO DR UNIT 22	LONGBOAT KEY	34228
7805302150	\$425,000	6937 GULF OF MEXICO DR UNIT 11	LONGBOAT KEY	34228
7805302200	\$425,000	6937 GULF OF MEXICO DR UNIT 12	LONGBOAT KEY	34228
8018303209	\$950,000	4241 GULF OF MEXICO DR UNIT 501	LONGBOAT KEY	34228
7805301806	\$425,000	6951 GULF OF MEXICO DR UNIT 24	LONGBOAT KEY	34228
7805301905	\$425,000	6945 GULF OF MEXICO DR UNIT 12	LONGBOAT KEY	34228
7805302002	\$425,000	6945 GULF OF MEXICO DR UNIT 21	LONGBOAT KEY	34228
8007914156	\$330,000	4600 GULF OF MEXICO DR UNIT 303	LONGBOAT KEY	34228
8012210855	\$595,000	4621 GULF OF MEXICO DR UNIT 16A	LONGBOAT KEY	34228
8012210905	\$300,000	4621 GULF OF MEXICO DR UNIT 1B	LONGBOAT KEY	34228
7993810907	\$235,000	5265 GULF OF MEXICO DR UNIT 309	LONGBOAT KEY	34228
7993810956	\$285,000	5265 GULF OF MEXICO DR UNIT 310	LONGBOAT KEY	34228
8012210954	\$300,000	4621 GULF OF MEXICO DR UNIT 2B	LONGBOAT KEY	34228
7992800008	\$4,227,931	5370 GULF OF MEXICO DR	LONGBOAT KEY	34228
7998103001	\$350,000	5055 GULF OF MEXICO DR UNIT 422	LONGBOAT KEY	34228
7993810600	\$230,000	5265 GULF OF MEXICO DR UNIT 303	LONGBOAT KEY	34228
7998103050	\$350,000	5055 GULF OF MEXICO DR UNIT 423	LONGBOAT KEY	34228
8007917050	\$225,000	4860 GULF OF MEXICO DR	LONGBOAT KEY	34228
7807902106	\$360,000	7115 GULF OF MEXICO DR APT 13	LONGBOAT KEY	34228
7998102953	\$350,000	5055 GULF OF MEXICO DR UNIT 421	LONGBOAT KEY	34228
8008426903	\$425,000	4401 GULF OF MEXICO DR UNIT 602	LONGBOAT KEY	34228
7819700001	\$175,000	6700 GULF OF MEXICO DR APT 102	LONGBOAT KEY	34228
7812300205	\$970,000	280 NORTH SHORE RD UNIT 7	LONGBOAT KEY	34228
7807901702	\$445,000	7095 GULF OF MEXICO DR APT 13	LONGBOAT KEY	34228
8027413650	\$245,000	532 SUTTON PL	LONGBOAT KEY	34228
8027413700	\$300,000	530 SUTTON PL	LONGBOAT KEY	34228
8007916755	\$165,000	4760 GULF OF MEXICO DR	LONGBOAT KEY	34228
7850600359	\$275,500	6580 GULF OF MEXICO DR	LONGBOAT KEY	34228
7772200007	\$500	SEABREEZE AVE	LONGBOAT KEY	34228

Total Just Value (Manatee County) = \$1,770,883,286

Total Just Value (Manatee County + Sarasota County) = \$4,843,080,286

PARCEL_ID	JV	PHY_ADDR1	PHY_CITY	PHY_ZIPCD
7805900409	\$3,954,870	6877 GULF OF MEXICO DR	LONGBOAT KEY	34228
7898900001	\$2,994,041	5951 GULF OF MEXICO DR	LONGBOAT KEY	34228
7772100009	\$500	SEABREEZE AVE	LONGBOAT KEY	34228
7815010553	\$178,000	420 FIREHOUSE CT APT 8	LONGBOAT KEY	34228
7813510059	\$400,000	490 NORTH SHORE RD UNIT 1	LONGBOAT KEY	34228
7825710101	\$220,000	6750 GULF OF MEXICO DR APT 164	LONGBOAT KEY	34228
7821700007	\$290,000	6700 GULF OF MEXICO DR APT 122	LONGBOAT KEY	34228
7998103076	\$350,000	5055 GULF OF MEXICO DR UNIT 424	LONGBOAT KEY	34228
8005201309	\$310,000	5841 GULF OF MEXICO DR UNIT 248	LONGBOAT KEY	34228
8005201709	\$315,000	5841 GULF OF MEXICO DR UNIT 256	LONGBOAT KEY	34228
8005201759	\$355,000	5841 GULF OF MEXICO DR UNIT 257	LONGBOAT KEY	34228
8005201359	\$445,000	5841 GULF OF MEXICO DR UNIT 249	LONGBOAT KEY	34228
8005201409	\$400,000	5841 GULF OF MEXICO DR UNIT 250	LONGBOAT KEY	34228
8005201459	\$355,000	5841 GULF OF MEXICO DR UNIT 251	LONGBOAT KEY	34228
8005201809	\$315,000	5841 GULF OF MEXICO DR UNIT 258	LONGBOAT KEY	34228
8005201559	\$355,000	5841 GULF OF MEXICO DR UNIT 253	LONGBOAT KEY	34228
7928400006	\$141,277	5660 GULF OF MEXICO DR	LONGBOAT KEY	34228
8019200958	\$530,000	4325 GULF OF MEXICO DR UNIT 305	LONGBOAT KEY	34228
7938200354	\$485,000	5645 GULF OF MEXICO DR APT 203	LONGBOAT KEY	34228
7938400004	\$1,135,910	5630 GULF OF MEXICO DR	LONGBOAT KEY	34228
7938200255	\$480,000	5645 GULF OF MEXICO DR APT 201	LONGBOAT KEY	34228
7998102300	\$350,000	5055 GULF OF MEXICO DR UNIT 326	LONGBOAT KEY	34228
7998102359	\$350,000	5055 GULF OF MEXICO DR UNIT 331	LONGBOAT KEY	34228
8019201303	\$530,000	4325 GULF OF MEXICO DR UNIT 404	LONGBOAT KEY	34228
7807903401	\$380,000	7135 GULF OF MEXICO DR APT 23	LONGBOAT KEY	34228
7807903450	\$380,000	7135 GULF OF MEXICO DR APT 24	LONGBOAT KEY	34228
7807903500	\$360,000	7155 GULF OF MEXICO DR APT 11	LONGBOAT KEY	34228
7807903559	\$360,000	7155 GULF OF MEXICO DR APT 12	LONGBOAT KEY	34228
7836500004	\$1,244,804	6140 GULF OF MEXICO DR	LONGBOAT KEY	34228
7914100008	\$225,000	650 SPANISH DR S	LONGBOAT KEY	34228
8019200909	\$530,000	4325 GULF OF MEXICO DR UNIT 304	LONGBOAT KEY	34228
7897200007	\$2,826,704	5941 GULF OF MEXICO DR	LONGBOAT KEY	34228
7914200006	\$285,000	642 SPANISH DR S	LONGBOAT KEY	34228
7914300004	\$310,000	634 SPANISH DR S	LONGBOAT KEY	34228
7927305156	\$265,000	527 FOREST WAY	LONGBOAT KEY	34228
7994511959	\$445,000	5231 GULF OF MEXICO DR APT 403	LONGBOAT KEY	34228
7994512056	\$445,000	5231 GULF OF MEXICO DR APT 406	LONGBOAT KEY	34228
7867700002	\$636,705	514 NORTON ST	LONGBOAT KEY	34228
8008802608	\$400,000	4725 GULF OF MEXICO DR UNIT 311	LONGBOAT KEY	34228
8008802756	\$395,000	4725 GULF OF MEXICO DR UNIT 314	LONGBOAT KEY	34228
8008802855	\$465,000	4725 GULF OF MEXICO DR UNIT 316	LONGBOAT KEY	34228
8008802905	\$645,000	4725 GULF OF MEXICO DR UNIT 317	LONGBOAT KEY	34228
7805301954	\$425,000	6945 GULF OF MEXICO DR UNIT 13	LONGBOAT KEY	34228
8010910506	\$565,000	4805 GULF OF MEXICO DR UNIT 204	LONGBOAT KEY	34228
7912300006	\$425,000	847 SPANISH DR S	LONGBOAT KEY	34228
7830000001	\$777,883	6561 BAYOU HAMMOCK RD	LONGBOAT KEY	34228
7830410051	\$106,250	BAYOU HAMMOCK RD	LONGBOAT KEY	34228
8008417456	\$275,000	4370 CHATHAM DR UNIT 305	LONGBOAT KEY	34228
7938420457	\$735,000	5635 GULF OF MEXICO DR APT 203	LONGBOAT KEY	34228
8007915955	\$395,000	4500 GULF OF MEXICO DR UNIT 303	LONGBOAT KEY	34228
8008413307	\$260,000	4330 FALMOUTH DR UNIT 307	LONGBOAT KEY	34228

Total Just Value (Manatee County) = \$1,770,883,286

Total Just Value (Manatee County + Sarasota County) = \$4,843,080,286

PARCEL_ID	JV	PHY_ADDR1	PHY_CITY	PHY_ZIPCD
8022500451	\$780,000	4215 GULF OF MEXICO DR APT 301	LONGBOAT KEY	34228
8018303308	\$1,590,000	4241 GULF OF MEXICO DR UNIT 601	LONGBOAT KEY	34228
8027412959	\$230,000	549 SUTTON PL	LONGBOAT KEY	34228
8027413007	\$250,000	553 SUTTON PL	LONGBOAT KEY	34228
8027413056	\$290,000	555 SUTTON PL	LONGBOAT KEY	34228
8019701906	\$495,000	4311 GULF OF MEXICO DR UNIT 504	LONGBOAT KEY	34228
7825712453	\$515,000	6701 GULF OF MEXICO DR APT 306	LONGBOAT KEY	34228
7825712552	\$355	6701 GULF OF MEXICO DR APT 308	LONGBOAT KEY	34228
7904300006	\$300,000	645 SPANISH DR N	LONGBOAT KEY	34228
7912200008	\$315,000	788 SPANISH DR S	LONGBOAT KEY	34228
8007910857	\$350,000	4960 GULF OF MEXICO DR UNIT PH3	LONGBOAT KEY	34228
7914000000	\$225,000	658 SPANISH DR S	LONGBOAT KEY	34228
8010911959	\$495,000	4825 GULF OF MEXICO DR UNIT 101	LONGBOAT KEY	34228
8008800909	\$595,000	4725 GULF OF MEXICO DR UNIT 117	LONGBOAT KEY	34228
8008801402	\$385,000	4725 GULF OF MEXICO DR UNIT 207	LONGBOAT KEY	34228
7906300004	\$270,000	797 SPANISH DR N	LONGBOAT KEY	34228
7907600006	\$335,000	893 SPANISH DR N	LONGBOAT KEY	34228
8027410508	\$265,000	605 SUTTON PL APT 204	LONGBOAT KEY	34228
8008801956	\$620,000	4725 GULF OF MEXICO DR UNIT 218	LONGBOAT KEY	34228
8008802657	\$395,000	4725 GULF OF MEXICO DR UNIT 312	LONGBOAT KEY	34228
8022500352	\$540,000	4215 GULF OF MEXICO DR APT 203	LONGBOAT KEY	34228
8022500402	\$610,000	4215 GULF OF MEXICO DR APT 204	LONGBOAT KEY	34228
8008802707	\$400,000	4725 GULF OF MEXICO DR UNIT 313	LONGBOAT KEY	34228
8007910808	\$330,000	4960 GULF OF MEXICO DR UNIT PH2	LONGBOAT KEY	34228
7817202029	\$932,848	7050 FIREHOUSE RD	LONGBOAT KEY	34228
8023301305	\$240,000	4141 GULF OF MEXICO DR UNIT 25	LONGBOAT KEY	34228
8023301354	\$225,000	4141 GULF OF MEXICO DR UNIT 26	LONGBOAT KEY	34228
7785800009	\$468,650	610 CEDAR ST	LONGBOAT KEY	34228
8008417506	\$250,000	4370 CHATHAM DR UNIT 306	LONGBOAT KEY	34228
8023301453	\$320,000	4141 GULF OF MEXICO DR UNIT 28	LONGBOAT KEY	34228
7998102904	\$0	5055 GULF OF MEXICO DR UNIT 416	LONGBOAT KEY	34228
8010911207	\$495,000	4835 GULF OF MEXICO DR APT 105	LONGBOAT KEY	34228
7910600001	\$320,000	906 SPANISH DR S	LONGBOAT KEY	34228
7911600000	\$240,000	828 SPANISH DR S	LONGBOAT KEY	34228
7913400003	\$245,000	698 SPANISH DR S	LONGBOAT KEY	34228
8010911751	\$570,000	4835 GULF OF MEXICO DR APT 304	LONGBOAT KEY	34228
7994511058	\$445,000	5231 GULF OF MEXICO DR APT 107	LONGBOAT KEY	34228
7908400000	\$575,000	957 SPANISH DR N	LONGBOAT KEY	34228
7908500007	\$585,000	940 SPANISH DR N	LONGBOAT KEY	34228
7908600005	\$410,000	932 SPANISH DR N	LONGBOAT KEY	34228
7902900005	\$185,000	541 SPANISH DR N	LONGBOAT KEY	34228
7840400001	\$1,946,378	6321 GULF OF MEXICO DR	LONGBOAT KEY	34228
7788600109	\$521,053	560 BROADWAY	LONGBOAT KEY	34228
7878300008	\$1,223,439	648 DREAM ISLAND RD	LONGBOAT KEY	34228
7994510951	\$380,000	5231 GULF OF MEXICO DR APT 105	LONGBOAT KEY	34228
7817200919	\$633,941	392 FIREHOUSE LN	LONGBOAT KEY	34228
8007911954	\$345,000	4800 GULF OF MEXICO DR UNIT 201	LONGBOAT KEY	34228
7824900000	\$290,000	6750 GULF OF MEXICO DR APT 154	LONGBOAT KEY	34228
7914400002	\$280,000	626 SPANISH DR S	LONGBOAT KEY	34228
7951810105	\$515,000	5621 GULF OF MEXICO DR APT 101	LONGBOAT KEY	34228
8022500501	\$565,000	4215 GULF OF MEXICO DR APT 302	LONGBOAT KEY	34228

Total Just Value (Manatee County) = \$1,770,883,286

Total Just Value (Manatee County + Sarasota County) = \$4,843,080,286

PARCEL_ID	JV	PHY_ADDR1	PHY_CITY	PHY_ZIPCD
7807901108	\$445,000	7085 GULF OF MEXICO DR APT 13	LONGBOAT KEY	34228
7851500004	\$128,600	505 LYONS LN	LONGBOAT KEY	34228
7807901157	\$470,000	7085 GULF OF MEXICO DR APT 21	LONGBOAT KEY	34228
8012214550	\$280,000	4621 GULF OF MEXICO DR UNIT 6F	LONGBOAT KEY	34228
7818901269	\$2,760,000	6815 GULF OF MEXICO DR	LONGBOAT KEY	34228
7825712750	\$535,000	6701 GULF OF MEXICO DR APT 312	LONGBOAT KEY	34228
7907400001	\$265,000	877 SPANISH DR N	LONGBOAT KEY	34228
7907500008	\$345,000	885 SPANISH DR N	LONGBOAT KEY	34228
8019701203	\$485,000	4311 GULF OF MEXICO DR UNIT 202	LONGBOAT KEY	34228
8019701302	\$495,000	4311 GULF OF MEXICO DR UNIT 204	LONGBOAT KEY	34228
8019701401	\$485,000	4311 GULF OF MEXICO DR UNIT 302	LONGBOAT KEY	34228
7907800002	\$315,000	909 SPANISH DR N	LONGBOAT KEY	34228
7907900000	\$245,000	917 SPANISH DR N	LONGBOAT KEY	34228
7908000008	\$325,000	925 SPANISH DR N	LONGBOAT KEY	34228
7908200004	\$560,000	941 SPANISH DR N	LONGBOAT KEY	34228
8019701450	\$485,000	4311 GULF OF MEXICO DR UNIT 303	LONGBOAT KEY	34228
8008417605	\$280,000	4380 EXETER DR UNIT 101	LONGBOAT KEY	34228
7908300002	\$435,000	949 SPANISH DR N	LONGBOAT KEY	34228
8008417654	\$260,000	4380 EXETER DR UNIT 102	LONGBOAT KEY	34228
8019201055	\$530,000	4325 GULF OF MEXICO DR UNIT 307	LONGBOAT KEY	34228
8019201105	\$560,000	4325 GULF OF MEXICO DR UNIT 308	LONGBOAT KEY	34228
8008801857	\$450,000	4725 GULF OF MEXICO DR UNIT 216	LONGBOAT KEY	34228
8019201204	\$530,000	4325 GULF OF MEXICO DR UNIT 402	LONGBOAT KEY	34228
7909500006	\$440,000	868 SPANISH DR N	LONGBOAT KEY	34228
7825713659	\$535,000	6701 GULF OF MEXICO DR APT 330	LONGBOAT KEY	34228
7931200005	\$144,000	620 COMPANION WAY	LONGBOAT KEY	34228
7825712701	\$345,000	6701 GULF OF MEXICO DR APT 311	LONGBOAT KEY	34228
7825713253	\$520,000	6701 GULF OF MEXICO DR APT 322	LONGBOAT KEY	34228
7998100254	\$350,000	5055 GULF OF MEXICO DR UNIT 114	LONGBOAT KEY	34228
7998100304	\$375,000	5055 GULF OF MEXICO DR UNIT 115	LONGBOAT KEY	34228
8008413257	\$260,000	4330 FALMOUTH DR UNIT 306	LONGBOAT KEY	34228
8008413356	\$250,000	4330 FALMOUTH DR UNIT 308	LONGBOAT KEY	34228
8008413406	\$250,000	4340 FALMOUTH DR UNIT 101	LONGBOAT KEY	34228
8008413455	\$260,000	4340 FALMOUTH DR UNIT 102	LONGBOAT KEY	34228
7904200008	\$265,000	637 SPANISH DR N	LONGBOAT KEY	34228
7825712255	\$355	6701 GULF OF MEXICO DR APT 302	LONGBOAT KEY	34228
7825712305	\$530,000	6701 GULF OF MEXICO DR APT 303	LONGBOAT KEY	34228
7825712354	\$520,000	6701 GULF OF MEXICO DR APT 304	LONGBOAT KEY	34228
7825713303	\$345,000	6701 GULF OF MEXICO DR APT 323	LONGBOAT KEY	34228
8019701856	\$485,000	4311 GULF OF MEXICO DR UNIT 503	LONGBOAT KEY	34228
7812800006	\$541,562	350 NORTH SHORE RD	LONGBOAT KEY	34228
7812910151	\$210,000	380 NORTH SHORE RD UNIT 2	LONGBOAT KEY	34228
8018300452	\$365,000	4234 GULF OF MEXICO DR UNIT D2	LONGBOAT KEY	34228
7784900008	\$889,235	6821 LONGBOAT DR S	LONGBOAT KEY	34228
7994513104	\$330,000	5210 GULF OF MEXICO DR UNIT 103	LONGBOAT KEY	34228
8019201758	\$530,000	4325 GULF OF MEXICO DR UNIT 505	LONGBOAT KEY	34228
7994513153	\$410,000	5210 GULF OF MEXICO DR UNIT 201	LONGBOAT KEY	34228
7994513203	\$330,000	5210 GULF OF MEXICO DR UNIT 202	LONGBOAT KEY	34228
7879000559	\$990,000	599 DREAM ISLAND PL UNIT 35	LONGBOAT KEY	34228
7879000609	\$990,000	595 DREAM ISLAND PL UNIT 41	LONGBOAT KEY	34228
7879000659	\$990,000	595 DREAM ISLAND PL UNIT 42	LONGBOAT KEY	34228

Total Just Value (Manatee County) = \$1,770,883,286

Total Just Value (Manatee County + Sarasota County) = \$4,843,080,286

PARCEL_ID	JV	PHY_ADDR1	PHY_CITY	PHY_ZIPCD
7998102706	\$350,000	5055 GULF OF MEXICO DR UNIT 412	LONGBOAT KEY	34228
7998102755	\$375,000	5055 GULF OF MEXICO DR UNIT 413	LONGBOAT KEY	34228
8019200107	\$530,000	4325 GULF OF MEXICO DR UNIT 102	LONGBOAT KEY	34228
8019200156	\$530,000	4325 GULF OF MEXICO DR UNIT 103	LONGBOAT KEY	34228
8019200305	\$530,000	4325 GULF OF MEXICO DR UNIT 107	LONGBOAT KEY	34228
7915800002	\$255,000	532 SPANISH DR S	LONGBOAT KEY	34228
7917200003	\$330,000	639 SPANISH DR S	LONGBOAT KEY	34228
8019200354	\$560,000	4325 GULF OF MEXICO DR UNIT 108	LONGBOAT KEY	34228
8019200404	\$560,000	4325 GULF OF MEXICO DR UNIT 201	LONGBOAT KEY	34228
7918500005	\$305,000	604 SPANISH DR N	LONGBOAT KEY	34228
7993301006	\$0	5321 GULF OF MEXICO DR	LONGBOAT KEY	34228
8010913153	\$575,000	4825 GULF OF MEXICO DR UNIT 501	LONGBOAT KEY	34228
8007915351	\$330,000	4540 GULF OF MEXICO DR UNIT PH3	LONGBOAT KEY	34228
8007915450	\$330,000	4540 GULF OF MEXICO DR UNIT PH5	LONGBOAT KEY	34228
8027412207	\$230,000	558 SUTTON PL	LONGBOAT KEY	34228
8027412256	\$250,000	540 SUTTON PL	LONGBOAT KEY	34228
8008424155	\$335,000	4430 EXETER DR UNIT 308	LONGBOAT KEY	34228
7992810007	\$3,408,367	5341 GULF OF MEXICO DR	LONGBOAT KEY	34228
8018301203	\$365,000	4234 GULF OF MEXICO DR UNIT M1	LONGBOAT KEY	34228
8012211309	\$300,000	4621 GULF OF MEXICO DR UNIT 9B	LONGBOAT KEY	34228
8009200159	\$1,613,040	5005 GULF OF MEXICO DR UNIT 2	LONGBOAT KEY	34228
8009200209	\$1,737,120	5005 GULF OF MEXICO DR UNIT 3	LONGBOAT KEY	34228
7879000709	\$935,500	597 DREAM ISLAND PL UNIT 43	LONGBOAT KEY	34228
7879000759	\$990,000	599 DREAM ISLAND PL UNIT 44	LONGBOAT KEY	34228
7822800004	\$310,000	6700 GULF OF MEXICO DR APT 133	LONGBOAT KEY	34228
8008801808	\$385,000	4725 GULF OF MEXICO DR UNIT 215	LONGBOAT KEY	34228
8008414602	\$260,000	4350 CHATHAM DR UNIT 107	LONGBOAT KEY	34228
8008414651	\$250,000	4350 CHATHAM DR UNIT 108	LONGBOAT KEY	34228
8008414701	\$250,000	4350 CHATHAM DR UNIT 201	LONGBOAT KEY	34228
8018300106	\$520,000	4234 GULF OF MEXICO DR UNIT A1	LONGBOAT KEY	34228
7927304555	\$265,000	503 FOREST WAY	LONGBOAT KEY	34228
7840300003	\$1,918,377	6327 GULF OF MEXICO DR	LONGBOAT KEY	34228
7817200369	\$852,725	355 FIREHOUSE CT	LONGBOAT KEY	34228
7817201719	\$1,013,427	343 FIREHOUSE LN	LONGBOAT KEY	34228
8027413601	\$245,000	534 SUTTON PL	LONGBOAT KEY	34228
7927110002	\$0	5757 GULF OF MEXICO DR	LONGBOAT KEY	34228
7927301205	\$465,000	5655 GULF OF MEXICO DR UNIT B202	LONGBOAT KEY	34228
7993710909	\$255,000	5310 GULF OF MEXICO DR UNIT 18	LONGBOAT KEY	34228
8010910407	\$565,000	4805 GULF OF MEXICO DR UNIT 202	LONGBOAT KEY	34228
8010910456	\$565,000	4805 GULF OF MEXICO DR UNIT 203	LONGBOAT KEY	34228
7994511850	\$445,000	5231 GULF OF MEXICO DR APT 307	LONGBOAT KEY	34228
7852500003	\$398,218	610 GENERAL HARRIS ST	LONGBOAT KEY	34228
8007912051	\$330,000	4800 GULF OF MEXICO DR UNIT 203	LONGBOAT KEY	34228
8008427406	\$440,000	4401 GULF OF MEXICO DR UNIT 705	LONGBOAT KEY	34228
8005200609	\$215,000	5841 GULF OF MEXICO DR UNIT 233	LONGBOAT KEY	34228
8008413059	\$275,000	4330 FALMOUTH DR UNIT 302	LONGBOAT KEY	34228
8008423405	\$335,000	4430 EXETER DR UNIT 201	LONGBOAT KEY	34228
7825711969	\$421,000	6800 GULF OF MEXICO DR APT 201	LONGBOAT KEY	34228
7840800109	\$2,398,000	6345 GULF OF MEXICO DR	LONGBOAT KEY	34228
7994512908	\$600,000	5211 GULF OF MEXICO DR APT 305	LONGBOAT KEY	34228
7994512957	\$660,000	5210 GULF OF MEXICO DR UNIT 101	LONGBOAT KEY	34228

Total Just Value (Manatee County) = \$1,770,883,286

Total Just Value (Manatee County + Sarasota County) = \$4,843,080,286

PARCEL_ID	JV	PHY_ADDR1	PHY_CITY	PHY_ZIPCD
7994513054	\$330,000	5210 GULF OF MEXICO DR UNIT 102	LONGBOAT KEY	34228
7803200000	\$316,821	7012 PALM DR	LONGBOAT KEY	34228
7803300008	\$250,000	521 BROADWAY	LONGBOAT KEY	34228
7803800007	\$178	CEDAR ST	LONGBOAT KEY	34228
8008421300	\$260,000	4410 EXETER DR UNIT 203	LONGBOAT KEY	34228
8008421359	\$260,000	4410 EXETER DR UNIT 204	LONGBOAT KEY	34228
7813510455	\$420,000	490 NORTH SHORE RD UNIT 9	LONGBOAT KEY	34228
7804800109	\$310,248	6916 GULF OF MEXICO DR	LONGBOAT KEY	34228
7998102409	\$350,000	5055 GULF OF MEXICO DR UNIT 332	LONGBOAT KEY	34228
8008417308	\$260,000	4370 CHATHAM DR UNIT 302	LONGBOAT KEY	34228
7912700007	\$275,000	754 SPANISH DR S	LONGBOAT KEY	34228
7912800005	\$305,000	746 SPANISH DR S	LONGBOAT KEY	34228
8008421458	\$280,000	4410 EXETER DR UNIT 206	LONGBOAT KEY	34228
8008421508	\$280,000	4410 EXETER DR UNIT 301	LONGBOAT KEY	34228
7909700002	\$425,000	852 SPANISH DR N	LONGBOAT KEY	34228
7906000000	\$280,000	773 SPANISH DR N	LONGBOAT KEY	34228
7906100008	\$265,000	781 SPANISH DR N	LONGBOAT KEY	34228
8007915153	\$330,000	4540 GULF OF MEXICO DR UNIT 305	LONGBOAT KEY	34228
8022001351	\$420,000	4140 GULF OF MEXICO DR APT 7	LONGBOAT KEY	34228
8008414008	\$280,000	4340 FALMOUTH DR UNIT 301	LONGBOAT KEY	34228
8008414107	\$275,000	4340 FALMOUTH DR UNIT 303	LONGBOAT KEY	34228
8018302656	\$620,000	4239 GULF OF MEXICO DR APT MH1	LONGBOAT KEY	34228
8008802103	\$400,000	4725 GULF OF MEXICO DR UNIT 301	LONGBOAT KEY	34228
8012211804	\$300,000	4621 GULF OF MEXICO DR UNIT 19B	LONGBOAT KEY	34228
8007911103	\$330,000	4900 GULF OF MEXICO DR UNIT 202	LONGBOAT KEY	34228
8007911152	\$395,000	4900 GULF OF MEXICO DR UNIT 203	LONGBOAT KEY	34228
7968700000	\$248,858	601 SAINT JUDES DR	LONGBOAT KEY	34228
7969100002	\$638,354	611 SAINT JUDES DR	LONGBOAT KEY	34228
7969500003	\$203,223	619 SAINT JUDES DR	LONGBOAT KEY	34228
8019201956	\$985,000	4325 GULF OF MEXICO DR UNIT 601	LONGBOAT KEY	34228
8022001054	\$335,000	4140 GULF OF MEXICO DR APT 1	LONGBOAT KEY	34228
8018301658	\$365,000	4234 GULF OF MEXICO DR UNIT R2	LONGBOAT KEY	34228
8018301708	\$365,000	4234 GULF OF MEXICO DR UNIT S1	LONGBOAT KEY	34228
8007910956	\$330,000	4960 GULF OF MEXICO DR UNIT PH5	LONGBOAT KEY	34228
8022001401	\$420,000	4140 GULF OF MEXICO DR APT 8	LONGBOAT KEY	34228
8022200102	\$1,120,000	4138 GULF OF MEXICO DR	LONGBOAT KEY	34228
8007911053	\$345,000	4900 GULF OF MEXICO DR UNIT 201	LONGBOAT KEY	34228
8022200151	\$1,120,000	4136 GULF OF MEXICO DR	LONGBOAT KEY	34228
8022500105	\$790,000	4215 GULF OF MEXICO DR APT 101	LONGBOAT KEY	34228
8022500154	\$580,000	4215 GULF OF MEXICO DR APT 102	LONGBOAT KEY	34228
8022500204	\$580,000	4215 GULF OF MEXICO DR APT 103	LONGBOAT KEY	34228
7807901454	\$380,000	7105 GULF OF MEXICO DR APT 21	LONGBOAT KEY	34228
7881700004	\$578,194	6020 GULF OF MEXICO DR	LONGBOAT KEY	34228
7825712909	\$550,000	6701 GULF OF MEXICO DR APT 315	LONGBOAT KEY	34228
8007915104	\$330,000	4540 GULF OF MEXICO DR UNIT 304	LONGBOAT KEY	34228
8016700158	\$1,697,208	4473 GULF OF MEXICO DR	LONGBOAT KEY	34228
7825711455	\$185,000	6800 GULF OF MEXICO DR APT 191	LONGBOAT KEY	34228
7825711505	\$295,000	6800 GULF OF MEXICO DR APT 192	LONGBOAT KEY	34228
7809400000	\$1,612,884	7020 SEABREEZE AVE	LONGBOAT KEY	34228
7927120605	\$485,000	5757 GULF OF MEXICO DR APT 214	LONGBOAT KEY	34228
7810900006	\$0	7100 FIREHOUSE RD	LONGBOAT KEY	34228

Total Just Value (Manatee County) = \$1,770,883,286

Total Just Value (Manatee County + Sarasota County) = \$4,843,080,286

PARCEL_ID	JV	PHY_ADDR1	PHY_CITY	PHY_ZIPCD
7825713105	\$510,000	6701 GULF OF MEXICO DR APT 319	LONGBOAT KEY	34228
7825713154	\$330,000	6701 GULF OF MEXICO DR APT 320	LONGBOAT KEY	34228
7927303409	\$230,000	619 CEDARS CT	LONGBOAT KEY	34228
7994700354	\$305,000	5220 GULF OF MEXICO DR APT 202	LONGBOAT KEY	34228
7994700453	\$305,000	5220 GULF OF MEXICO DR APT 204	LONGBOAT KEY	34228
8008801600	\$450,000	4725 GULF OF MEXICO DR UNIT 211	LONGBOAT KEY	34228
7840200559	\$739,451	6322 LAGUNA DR	LONGBOAT KEY	34228
8008801659	\$385,000	4725 GULF OF MEXICO DR UNIT 212	LONGBOAT KEY	34228
7995900409	\$255,000	5155 GULF OF MEXICO DR UNIT 7	LONGBOAT KEY	34228
7995900458	\$255,000	5155 GULF OF MEXICO DR UNIT 8	LONGBOAT KEY	34228
7995900508	\$255,000	5155 GULF OF MEXICO DR UNIT 9	LONGBOAT KEY	34228
7995900557	\$255,000	5155 GULF OF MEXICO DR UNIT 10	LONGBOAT KEY	34228
8023301156	\$240,000	4141 GULF OF MEXICO DR UNIT 22	LONGBOAT KEY	34228
8023301206	\$225,000	4141 GULF OF MEXICO DR UNIT 23	LONGBOAT KEY	34228
7865100007	\$833,631	501 NORTON ST	LONGBOAT KEY	34228
8020900309	\$370,000	4235 GULF OF MEXICO DR UNIT G101	LONGBOAT KEY	34228
7826410107	\$811,500	513 RECLINATA DR	LONGBOAT KEY	34228
7826410156	\$943,405	525 RECLINATA DR	LONGBOAT KEY	34228
8020900359	\$380,000	4235 GULF OF MEXICO DR UNIT G102	LONGBOAT KEY	34228
8020900409	\$265,000	4235 GULF OF MEXICO DR UNIT G201	LONGBOAT KEY	34228
7996400359	\$550,000	5135 GULF OF MEXICO DR APT 202	LONGBOAT KEY	34228
8019201857	\$530,000	4325 GULF OF MEXICO DR UNIT 507	LONGBOAT KEY	34228
8020900609	\$385,000	4235 GULF OF MEXICO DR UNIT T102	LONGBOAT KEY	34228
8019201907	\$560,000	4325 GULF OF MEXICO DR UNIT 508	LONGBOAT KEY	34228
8018301252	\$365,000	4234 GULF OF MEXICO DR UNIT M2	LONGBOAT KEY	34228
7920800005	\$395,000	863 SPANISH DR S	LONGBOAT KEY	34228
7804810059	\$174,170	6931 PALM DR	LONGBOAT KEY	34228
7825713758	\$310,000	6701 GULF OF MEXICO DR APT 332	LONGBOAT KEY	34228
7994700305	\$305,000	5220 GULF OF MEXICO DR APT 201	LONGBOAT KEY	34228
7994700156	\$305,000	5220 GULF OF MEXICO DR APT 102	LONGBOAT KEY	34228
7994700206	\$305,000	5220 GULF OF MEXICO DR APT 103	LONGBOAT KEY	34228
8008420401	\$260,000	4400 EXETER DR UNIT 207	LONGBOAT KEY	34228
8008420450	\$305,000	4400 EXETER DR UNIT 208	LONGBOAT KEY	34228
7836700000	\$3,544,590	6161 GULF OF MEXICO DR	LONGBOAT KEY	34228
8009700209	\$2,850,000	4955 GULF OF MEXICO DR UNIT 102	LONGBOAT KEY	34228
8009700559	\$2,400,000	4965 GULF OF MEXICO DR UNIT 203	LONGBOAT KEY	34228
8009700609	\$2,600,000	4965 GULF OF MEXICO DR UNIT 204	LONGBOAT KEY	34228
8009700659	\$2,550,000	4965 GULF OF MEXICO DR UNIT 205	LONGBOAT KEY	34228
8019701955	\$495,000	4311 GULF OF MEXICO DR UNIT 601	LONGBOAT KEY	34228
8009700259	\$2,400,000	4955 GULF OF MEXICO DR UNIT 103	LONGBOAT KEY	34228
7862700007	\$657,380	536 LYONS LN	LONGBOAT KEY	34228
8008417357	\$275,000	4370 CHATHAM DR UNIT 303	LONGBOAT KEY	34228
7927304878	\$485,000	515 FOREST WAY	LONGBOAT KEY	34228
7927304951	\$265,000	519 FOREST WAY	LONGBOAT KEY	34228
7927305057	\$265,000	523 FOREST WAY	LONGBOAT KEY	34228
7927305255	\$265,000	531 FOREST WAY	LONGBOAT KEY	34228
7927305305	\$265,000	533 FOREST WAY	LONGBOAT KEY	34228
8008425004	\$280,000	4440 EXETER DR UNIT 305	LONGBOAT KEY	34228
7983700258	\$425,000	5601 GULF OF MEXICO DR APT 4	LONGBOAT KEY	34228
7828400007	\$2,664,480	6661 GULF OF MEXICO DR	LONGBOAT KEY	34228
7844700000	\$971,948	6473 GULF OF MEXICO DR	LONGBOAT KEY	34228

Total Just Value (Manatee County) = \$1,770,883,286

Total Just Value (Manatee County + Sarasota County) = \$4,843,080,286

PARCEL_ID	JV	PHY_ADDR1	PHY_CITY	PHY_ZIPCD
7870400004	\$735,001	615 MARBURY LN	LONGBOAT KEY	34228
8008413851	\$260,000	4340 FALMOUTH DR UNIT 204	LONGBOAT KEY	34228
8012213404	\$300,000	4621 GULF OF MEXICO DR UNIT 15D	LONGBOAT KEY	34228
8009700809	\$2,850,000	4975 GULF OF MEXICO DR UNIT 302	LONGBOAT KEY	34228
8009700859	\$2,400,000	4975 GULF OF MEXICO DR UNIT 303	LONGBOAT KEY	34228
7883900008	\$877,932	5971 EMERALD HARBOR DR	LONGBOAT KEY	34228
7928900005	\$171,778	COMPANION WAY	LONGBOAT KEY	34228
7930000000	\$230,284	530 COMPANION WAY	LONGBOAT KEY	34228
7930400002	\$306,174	580 COMPANION WAY	LONGBOAT KEY	34228
7927304803	\$265,000	513 FOREST WAY	LONGBOAT KEY	34228
7930800003	\$144,000	590 COMPANION WAY	LONGBOAT KEY	34228
7805301707	\$425,000	6951 GULF OF MEXICO DR UNIT 22	LONGBOAT KEY	34228
8008802806	\$400,000	4725 GULF OF MEXICO DR UNIT 315	LONGBOAT KEY	34228
8010910100	\$495,000	4805 GULF OF MEXICO DR UNIT 102	LONGBOAT KEY	34228
8010910654	\$570,000	4805 GULF OF MEXICO DR UNIT 301	LONGBOAT KEY	34228
8008418652	\$195,000	4390 EXETER DR UNIT 104	LONGBOAT KEY	34228
8008801006	\$435,000	4725 GULF OF MEXICO DR UNIT 119	LONGBOAT KEY	34228
8008801451	\$385,000	4725 GULF OF MEXICO DR UNIT 208	LONGBOAT KEY	34228
8008419353	\$260,000	4390 EXETER DR UNIT 302	LONGBOAT KEY	34228
8008419858	\$195,000	4400 EXETER DR UNIT 104	LONGBOAT KEY	34228
7819800009	\$295,000	6700 GULF OF MEXICO DR APT 103	LONGBOAT KEY	34228
7859300001	\$573,662	547 BAYVIEW DR	LONGBOAT KEY	34228
7927120902	\$490,000	5757 GULF OF MEXICO DR APT 302	LONGBOAT KEY	34228
8008421003	\$260,000	4410 EXETER DR UNIT 103	LONGBOAT KEY	34228
7993811608	\$240,000	5260 GULF OF MEXICO DR UNIT 413	LONGBOAT KEY	34228
8008421102	\$260,000	4410 EXETER DR UNIT 105	LONGBOAT KEY	34228
7839400004	\$291,226	521 EDLEE LN	LONGBOAT KEY	34228
7995600355	\$375,000	5201 GULF OF MEXICO DR UNIT 202	LONGBOAT KEY	34228
8009700509	\$2,850,000	4965 GULF OF MEXICO DR UNIT 202	LONGBOAT KEY	34228
7802700000	\$108,000	7022 PALM DR	LONGBOAT KEY	34228
7802800008	\$120,000	7020 PALM DR	LONGBOAT KEY	34228
7819300000	\$0	6700 GULF OF MEXICO DR	LONGBOAT KEY	34228
7998100056	\$0	5055 GULF OF MEXICO DR	LONGBOAT KEY	34228
7818700059	\$2,371,067	6812 GULF OF MEXICO DR	LONGBOAT KEY	34228
7927300058	\$0	5655 GULF OF MEXICO DR	LONGBOAT KEY	34228
7913900002	\$280,000	670 SPANISH DR S	LONGBOAT KEY	34228
7993710559	\$395,000	5311 GULF OF MEXICO DR UNIT 9	LONGBOAT KEY	34228
7805301004	\$0	6925 GULF OF MEXICO DR	LONGBOAT KEY	34228
7807900050	\$0	7065 GULF OF MEXICO DR	LONGBOAT KEY	34228
7813300006	\$600	450 NORTH SHORE RD	LONGBOAT KEY	34228
7813510109	\$265,000	490 NORTH SHORE RD UNIT 2	LONGBOAT KEY	34228
7813510158	\$300,000	490 NORTH SHORE RD UNIT 3	LONGBOAT KEY	34228
8008800354	\$435,000	4725 GULF OF MEXICO DR UNIT 106	LONGBOAT KEY	34228
7913800004	\$245,000	674 SPANISH DR S	LONGBOAT KEY	34228
8008411251	\$320,000	4310 FALMOUTH DR UNIT 308	LONGBOAT KEY	34228
8008412002	\$260,000	4320 FALMOUTH DR UNIT 303	LONGBOAT KEY	34228
7995600405	\$545,000	5201 GULF OF MEXICO DR UNIT 203	LONGBOAT KEY	34228
7995600454	\$545,000	5201 GULF OF MEXICO DR UNIT 204	LONGBOAT KEY	34228
8008412358	\$200,000	4330 FALMOUTH DR UNIT 104	LONGBOAT KEY	34228
8008412952	\$250,000	4330 FALMOUTH DR UNIT 208	LONGBOAT KEY	34228
7927303102	\$250,000	607 CEDARS CT	LONGBOAT KEY	34228

Total Just Value (Manatee County) = \$1,770,883,286

Total Just Value (Manatee County + Sarasota County) = \$4,843,080,286

PARCEL_ID	JV	PHY_ADDR1	PHY_CITY	PHY_ZIPCD
7925500006	\$275,000	683 SPANISH DR S	LONGBOAT KEY	34228
8012211150	\$300,000	4621 GULF OF MEXICO DR UNIT 6B	LONGBOAT KEY	34228
7998101351	\$495,000	5055 GULF OF MEXICO DR UNIT 223	LONGBOAT KEY	34228
7906200006	\$255,000	789 SPANISH DR N	LONGBOAT KEY	34228
7906500009	\$280,000	813 SPANISH DR N	LONGBOAT KEY	34228
7786900006	\$377,436	600 LINLEY ST	LONGBOAT KEY	34228
8006100109	\$813,832	5860 GULF OF MEXICO DR	LONGBOAT KEY	34228
7825712602	\$550,000	6701 GULF OF MEXICO DR APT 309	LONGBOAT KEY	34228
7825712651	\$535,000	6701 GULF OF MEXICO DR APT 310	LONGBOAT KEY	34228
8006100059	\$2,596,000	5861 GULF OF MEXICO DR	LONGBOAT KEY	34228
8012214659	\$300,000	4621 GULF OF MEXICO DR UNIT 8F	LONGBOAT KEY	34228
8024300009	\$278,120	4120 GULF OF MEXICO DR	LONGBOAT KEY	34228
7993811905	\$270,000	5270 GULF OF MEXICO DR UNIT 505	LONGBOAT KEY	34228
7836300009	\$4,055,008	6121 GULF OF MEXICO DR	LONGBOAT KEY	34228
8007300109	\$825,000	4545 GULF OF MEXICO DR APT 107	LONGBOAT KEY	34228
8007300158	\$545,000	4545 GULF OF MEXICO DR APT 108	LONGBOAT KEY	34228
7993812259	\$360,000	5280 GULF OF MEXICO DR UNIT 604	LONGBOAT KEY	34228
7927300603	\$465,000	5655 GULF OF MEXICO DR UNIT A204	LONGBOAT KEY	34228
7993811806	\$270,000	5270 GULF OF MEXICO DR UNIT 503	LONGBOAT KEY	34228
7993811855	\$375,000	5270 GULF OF MEXICO DR UNIT 504	LONGBOAT KEY	34228
7927300652	\$465,000	5655 GULF OF MEXICO DR UNIT A205	LONGBOAT KEY	34228
7927300702	\$465,000	5655 GULF OF MEXICO DR UNIT A206	LONGBOAT KEY	34228
8008418058	\$260,000	4380 EXETER DR UNIT 204	LONGBOAT KEY	34228
7995600207	\$545,000	5201 GULF OF MEXICO DR UNIT 103	LONGBOAT KEY	34228
8007300208	\$540,000	4545 GULF OF MEXICO DR APT 109	LONGBOAT KEY	34228
8008428800	\$535,000	4401 GULF OF MEXICO DR UNIT PH5	LONGBOAT KEY	34228
8008427455	\$440,000	4401 GULF OF MEXICO DR UNIT 706	LONGBOAT KEY	34228
8008428859	\$535,000	4401 GULF OF MEXICO DR UNIT PH6	LONGBOAT KEY	34228
7817202307	\$798,789	7010 FIREHOUSE RD	LONGBOAT KEY	34228
7998102805	\$350,000	5055 GULF OF MEXICO DR UNIT 414	LONGBOAT KEY	34228
7998102854	\$350,000	5055 GULF OF MEXICO DR UNIT 415	LONGBOAT KEY	34228
7851700000	\$1,569,155	695 HIDEAWAY BAY DR	LONGBOAT KEY	34228
7851700109	\$545,269	650 PENFIELD ST	LONGBOAT KEY	34228
7927110309	\$480,000	5757 GULF OF MEXICO DR APT 106	LONGBOAT KEY	34228
8008426952	\$330,000	4401 GULF OF MEXICO DR UNIT 603	LONGBOAT KEY	34228
7927120407	\$515,000	5757 GULF OF MEXICO DR APT 210	LONGBOAT KEY	34228
7927110358	\$480,000	5757 GULF OF MEXICO DR APT 107	LONGBOAT KEY	34228
7927110408	\$480,000	5757 GULF OF MEXICO DR APT 108	LONGBOAT KEY	34228
7825400000	\$315,000	6750 GULF OF MEXICO DR APT 159	LONGBOAT KEY	34228
7825500007	\$295,000	6750 GULF OF MEXICO DR APT 160	LONGBOAT KEY	34228
7916100006	\$340,000	563 SPANISH DR S	LONGBOAT KEY	34228
7916200004	\$285,000	575 SPANISH DR S	LONGBOAT KEY	34228
7825700003	\$295,000	6750 GULF OF MEXICO DR APT 162	LONGBOAT KEY	34228
7825710051	\$305,000	6750 GULF OF MEXICO DR APT 163	LONGBOAT KEY	34228
7879001059	\$0	595 DREAM ISLAND RD	LONGBOAT KEY	34228
8010913104	\$575,000	4825 GULF OF MEXICO DR UNIT 406	LONGBOAT KEY	34228
7807903203	\$360,000	7135 GULF OF MEXICO DR APT 13	LONGBOAT KEY	34228
7958200250	\$465,000	5611 GULF OF MEXICO DR UNIT 4	LONGBOAT KEY	34228
7958200300	\$515,000	5611 GULF OF MEXICO DR UNIT 5	LONGBOAT KEY	34228
8008417951	\$260,000	4380 EXETER DR UNIT 202	LONGBOAT KEY	34228
7996400458	\$555,000	5135 GULF OF MEXICO DR APT 204	LONGBOAT KEY	34228

Total Just Value (Manatee County) = \$1,770,883,286

Total Just Value (Manatee County + Sarasota County) = \$4,843,080,286

PARCEL_ID	JV	PHY_ADDR1	PHY_CITY	PHY_ZIPCD
7958200359	\$505,000	5611 GULF OF MEXICO DR UNIT 6	LONGBOAT KEY	34228
7958200409	\$465,000	5611 GULF OF MEXICO DR UNIT 7	LONGBOAT KEY	34228
8008418009	\$250,000	4380 EXETER DR UNIT 203	LONGBOAT KEY	34228
7825200004	\$305,000	6750 GULF OF MEXICO DR APT 157	LONGBOAT KEY	34228
8009700909	\$2,600,000	4975 GULF OF MEXICO DR UNIT 304	LONGBOAT KEY	34228
7825300002	\$200,000	6750 GULF OF MEXICO DR APT 158	LONGBOAT KEY	34228
7843400008	\$2,530,234	6417 GULFSIDE RD	LONGBOAT KEY	34228
7801400008	\$485,715	7025 LONGBOAT DR N	LONGBOAT KEY	34228
8008413109	\$260,000	4330 FALMOUTH DR UNIT 303	LONGBOAT KEY	34228
7812300106	\$1,040,000	280 NORTH SHORE RD UNIT 5	LONGBOAT KEY	34228
7807903153	\$360,000	7135 GULF OF MEXICO DR APT 12	LONGBOAT KEY	34228
8008413158	\$215,000	4330 FALMOUTH DR UNIT 304	LONGBOAT KEY	34228
8008425608	\$500,000	4401 GULF OF MEXICO DR UNIT 204	LONGBOAT KEY	34228
8008425657	\$380,000	4401 GULF OF MEXICO DR UNIT 205	LONGBOAT KEY	34228
7787100002	\$330,201	580 LINLEY ST	LONGBOAT KEY	34228
7787200000	\$307,191	560 LINLEY ST	LONGBOAT KEY	34228
7787405104	\$472,920	591 CEDAR ST	LONGBOAT KEY	34228
7787410005	\$321,268	601 CEDAR ST	LONGBOAT KEY	34228
7802900006	\$120,000	7018 PALM DR	LONGBOAT KEY	34228
7803000004	\$120,000	7016 PALM DR	LONGBOAT KEY	34228
8008427950	\$480,000	4401 GULF OF MEXICO DR UNIT 902	LONGBOAT KEY	34228
7958200102	\$460,000	5611 GULF OF MEXICO DR UNIT 1	LONGBOAT KEY	34228
7958200151	\$460,000	5611 GULF OF MEXICO DR UNIT 2	LONGBOAT KEY	34228
8016220009	\$420,000	4485 GULF OF MEXICO DR APT 601	LONGBOAT KEY	34228
8016220058	\$370,000	4485 GULF OF MEXICO DR APT 602	LONGBOAT KEY	34228
7787500003	\$239,460	561 CEDAR ST	LONGBOAT KEY	34228
8018301757	\$365,000	4234 GULF OF MEXICO DR UNIT S2	LONGBOAT KEY	34228
8018301856	\$365,000	4234 GULF OF MEXICO DR UNIT U1	LONGBOAT KEY	34228
7825712008	\$295,000	6800 GULF OF MEXICO DR APT 202	LONGBOAT KEY	34228
8020900259	\$685,000	4235 GULF OF MEXICO DR UNIT 84	LONGBOAT KEY	34228
8019202004	\$965,000	4325 GULF OF MEXICO DR UNIT 602	LONGBOAT KEY	34228
8019202053	\$965,000	4325 GULF OF MEXICO DR UNIT 603	LONGBOAT KEY	34228
8019202103	\$1,070,000	4325 GULF OF MEXICO DR UNIT 604	LONGBOAT KEY	34228
8018302300	\$365,000	4234 GULF OF MEXICO DR UNIT Y2	LONGBOAT KEY	34228
8018302409	\$365,000	4234 GULF OF MEXICO DR UNIT Z2	LONGBOAT KEY	34228
7853900004	\$425,795	563 JUAN ANASCO DR	LONGBOAT KEY	34228
7927305651	\$265,000	528 FOREST WAY	LONGBOAT KEY	34228
7998101153	\$350,000	5055 GULF OF MEXICO DR UNIT 214	LONGBOAT KEY	34228
7994511207	\$445,000	5231 GULF OF MEXICO DR APT 202	LONGBOAT KEY	34228
7994511256	\$445,000	5231 GULF OF MEXICO DR APT 203	LONGBOAT KEY	34228
7998101203	\$350,000	5055 GULF OF MEXICO DR UNIT 215	LONGBOAT KEY	34228
7998101252	\$350,000	5055 GULF OF MEXICO DR UNIT 221	LONGBOAT KEY	34228
7998101302	\$480,000	5055 GULF OF MEXICO DR UNIT 222	LONGBOAT KEY	34228
7915700004	\$255,000	538 SPANISH DR S	LONGBOAT KEY	34228
7983700050	\$0	5601 GULF OF MEXICO DR	LONGBOAT KEY	34228
7916000008	\$305,000	551 SPANISH DR S	LONGBOAT KEY	34228
8008802954	\$635,000	4725 GULF OF MEXICO DR UNIT 318	LONGBOAT KEY	34228
8008803002	\$470,000	4725 GULF OF MEXICO DR UNIT 319	LONGBOAT KEY	34228
8008803051	\$395,000	4725 GULF OF MEXICO DR UNIT 320	LONGBOAT KEY	34228
8018302201	\$365,000	4234 GULF OF MEXICO DR UNIT X2	LONGBOAT KEY	34228
8018302250	\$365,000	4234 GULF OF MEXICO DR UNIT Y1	LONGBOAT KEY	34228

Total Just Value (Manatee County) = \$1,770,883,286

Total Just Value (Manatee County + Sarasota County) = \$4,843,080,286

PARCEL_ID	JV	PHY_ADDR1	PHY_CITY	PHY_ZIPCD
7984900105	\$1,015,000	5555 GULF OF MEXICO DR UNIT 101	LONGBOAT KEY	34228
7984900204	\$995,000	5555 GULF OF MEXICO DR UNIT 103	LONGBOAT KEY	34228
7984910005	\$1,045,400	5550 GULF OF MEXICO DR	LONGBOAT KEY	34228
7913000001	\$275,000	730 SPANISH DR S	LONGBOAT KEY	34228
7913100009	\$315,000	722 SPANISH DR S	LONGBOAT KEY	34228
8020900109	\$315,000	4235 GULF OF MEXICO DR UNIT 81	LONGBOAT KEY	34228
8020900159	\$400,000	4235 GULF OF MEXICO DR UNIT 82	LONGBOAT KEY	34228
8020900209	\$255,000	4235 GULF OF MEXICO DR UNIT 83	LONGBOAT KEY	34228
7801500209	\$402,349	551 BROADWAY UNIT 1	LONGBOAT KEY	34228
7927303359	\$230,000	617 CEDARS CT	LONGBOAT KEY	34228
7825711802	\$295,000	6800 GULF OF MEXICO DR APT 198	LONGBOAT KEY	34228
7996400300	\$840,000	5135 GULF OF MEXICO DR APT 201	LONGBOAT KEY	34228
7996400409	\$555,000	5135 GULF OF MEXICO DR APT 203	LONGBOAT KEY	34228
7991711354	\$450,000	5393 GULF OF MEXICO DR UNIT 209	LONGBOAT KEY	34228
7917600004	\$315,000	657 SPANISH WAY	LONGBOAT KEY	34228
8018300155	\$520,000	4234 GULF OF MEXICO DR UNIT A2	LONGBOAT KEY	34228
7925600004	\$275,000	679 SPANISH DR S	LONGBOAT KEY	34228
7993811350	\$250,000	5260 GULF OF MEXICO DR UNIT 408	LONGBOAT KEY	34228
7993811400	\$225,000	5260 GULF OF MEXICO DR UNIT 409	LONGBOAT KEY	34228
7993811459	\$250,000	5260 GULF OF MEXICO DR UNIT 410	LONGBOAT KEY	34228
7993811509	\$225,000	5260 GULF OF MEXICO DR UNIT 411	LONGBOAT KEY	34228
7993811558	\$250,000	5260 GULF OF MEXICO DR UNIT 412	LONGBOAT KEY	34228
7984900253	\$1,015,000	5555 GULF OF MEXICO DR UNIT 104	LONGBOAT KEY	34228
7841800001	\$2,925,752	6351 GULF OF MEXICO DR	LONGBOAT KEY	34228
7787404008	\$126,000	6930 LONGBOAT DR S	LONGBOAT KEY	34228
7913300005	\$245,000	706 SPANISH DR S	LONGBOAT KEY	34228
7842100005	\$1,008,000	6399 GULFSIDE RD	LONGBOAT KEY	34228
7913600008	\$320,000	682 SPANISH DR S	LONGBOAT KEY	34228
8008802509	\$400,000	4725 GULF OF MEXICO DR UNIT 309	LONGBOAT KEY	34228
8008802558	\$395,000	4725 GULF OF MEXICO DR UNIT 310	LONGBOAT KEY	34228
8008415856	\$250,000	4360 CHATHAM DR UNIT 201	LONGBOAT KEY	34228
8008415906	\$260,000	4360 CHATHAM DR UNIT 202	LONGBOAT KEY	34228
7848700006	\$2,933,668	6051 GULF OF MEXICO DR	LONGBOAT KEY	34228
7805000051	\$220,813	516 CEDAR ST	LONGBOAT KEY	34228
7801100004	\$368,884	7073 LONGBOAT DR N	LONGBOAT KEY	34228
7788700008	\$363,679	6960 LONGBOAT DR S	LONGBOAT KEY	34228
8008800750	\$375,000	4725 GULF OF MEXICO DR UNIT 114	LONGBOAT KEY	34228
7994511108	\$445,000	5231 GULF OF MEXICO DR APT 108	LONGBOAT KEY	34228
7994511157	\$445,000	5231 GULF OF MEXICO DR APT 201	LONGBOAT KEY	34228
7836100359	\$189,150	6130 GULF OF MEXICO DR	LONGBOAT KEY	34228
8015700654	\$410,000	4425 GULF OF MEXICO DR UNIT 106	LONGBOAT KEY	34228
8015700704	\$410,000	4425 GULF OF MEXICO DR UNIT 107	LONGBOAT KEY	34228
8015700753	\$515,000	4425 GULF OF MEXICO DR UNIT 108	LONGBOAT KEY	34228
7854400004	\$696,489	522 JUAN ANASCO DR	LONGBOAT KEY	34228
8008425202	\$370,000	4401 GULF OF MEXICO DR UNIT 102	LONGBOAT KEY	34228
8008425301	\$370,000	4401 GULF OF MEXICO DR UNIT 105	LONGBOAT KEY	34228
8019701500	\$495,000	4311 GULF OF MEXICO DR UNIT 304	LONGBOAT KEY	34228
8009700959	\$2,550,000	4975 GULF OF MEXICO DR UNIT 305	LONGBOAT KEY	34228
8009701159	\$2,600,000	4985 GULF OF MEXICO DR UNIT 403	LONGBOAT KEY	34228
8023302154	\$145,000	GULF OF MEXICO DR	LONGBOAT KEY	34228
8007917308	\$385,000	4976 GULF OF MEXICO DR	LONGBOAT KEY	34228

Total Just Value (Manatee County) = \$1,770,883,286

Total Just Value (Manatee County + Sarasota County) = \$4,843,080,286

PARCEL_ID	JV	PHY_ADDR1	PHY_CITY	PHY_ZIPCD
7825713204	\$535,000	6701 GULF OF MEXICO DR APT 321	LONGBOAT KEY	34228
7907100007	\$240,000	861 SPANISH DR N	LONGBOAT KEY	34228
8015700852	\$695,000	4425 GULF OF MEXICO DR UNIT 201	LONGBOAT KEY	34228
7825711257	\$305,000	6800 GULF OF MEXICO DR APT 187	LONGBOAT KEY	34228
7907300003	\$270,000	869 SPANISH DR N	LONGBOAT KEY	34228
8008420708	\$195,000	4400 EXETER DR UNIT 305	LONGBOAT KEY	34228
8008420757	\$260,000	4400 EXETER DR UNIT 306	LONGBOAT KEY	34228
8008420807	\$280,000	4400 EXETER DR UNIT 307	LONGBOAT KEY	34228
7901710009	\$691,637	5920 GULF OF MEXICO DR	LONGBOAT KEY	34228
8008420856	\$305,000	4400 EXETER DR UNIT 308	LONGBOAT KEY	34228
8008410055	\$0	4350 CHATHAM DR	LONGBOAT KEY	34228
8008800057	\$0	4725 GULF OF MEXICO DR	LONGBOAT KEY	34228
8010910951	\$0	4835 GULF OF MEXICO DR	LONGBOAT KEY	34228
8008420500	\$280,000	4400 EXETER DR UNIT 301	LONGBOAT KEY	34228
8008419254	\$280,000	4390 EXETER DR UNIT 208	LONGBOAT KEY	34228
8008419304	\$280,000	4390 EXETER DR UNIT 301	LONGBOAT KEY	34228
8008419403	\$260,000	4390 EXETER DR UNIT 303	LONGBOAT KEY	34228
7994510852	\$445,000	5231 GULF OF MEXICO DR APT 103	LONGBOAT KEY	34228
8008420609	\$280,000	4400 EXETER DR UNIT 303	LONGBOAT KEY	34228
8008420658	\$195,000	4400 EXETER DR UNIT 304	LONGBOAT KEY	34228
7994511009	\$445,000	5231 GULF OF MEXICO DR APT 106	LONGBOAT KEY	34228
8010910357	\$565,000	4805 GULF OF MEXICO DR UNIT 201	LONGBOAT KEY	34228
7825712206	\$530,000	6701 GULF OF MEXICO DR APT 301	LONGBOAT KEY	34228
8008428750	\$635,000	4401 GULF OF MEXICO DR UNIT PH4	LONGBOAT KEY	34228
8023301008	\$0	4141 GULF OF MEXICO DR	LONGBOAT KEY	34228
8008411400	\$260,000	4320 FALMOUTH DR UNIT 103	LONGBOAT KEY	34228
8008411459	\$200,000	4320 FALMOUTH DR UNIT 104	LONGBOAT KEY	34228
8008411509	\$200,000	4320 FALMOUTH DR UNIT 105	LONGBOAT KEY	34228
8008411608	\$250,000	4320 FALMOUTH DR UNIT 201	LONGBOAT KEY	34228
8008411657	\$260,000	4320 FALMOUTH DR UNIT 202	LONGBOAT KEY	34228
8008411707	\$260,000	4320 FALMOUTH DR UNIT 203	LONGBOAT KEY	34228
7994512601	\$500,000	5211 GULF OF MEXICO DR APT 204	LONGBOAT KEY	34228
7994512809	\$500,000	5211 GULF OF MEXICO DR APT 303	LONGBOAT KEY	34228
8008411756	\$200,000	4320 FALMOUTH DR UNIT 204	LONGBOAT KEY	34228
8008411806	\$245,000	4320 FALMOUTH DR UNIT 205	LONGBOAT KEY	34228
8012213651	\$560,000	4621 GULF OF MEXICO DR UNIT 4E	LONGBOAT KEY	34228
7927301957	\$475,000	5655 GULF OF MEXICO DR UNIT C203	LONGBOAT KEY	34228
8010913005	\$575,000	4825 GULF OF MEXICO DR UNIT 404	LONGBOAT KEY	34228
7830400003	\$562,964	6601 BAYOU HAMMOCK RD	LONGBOAT KEY	34228
7803500003	\$2,500	PALM DR	LONGBOAT KEY	34228
7921400003	\$245,000	749 EL CENTRO	LONGBOAT KEY	34228
7921500000	\$280,000	739 EL CENTRO	LONGBOAT KEY	34228
8010911702	\$570,000	4835 GULF OF MEXICO DR APT 303	LONGBOAT KEY	34228
8010912858	\$575,000	4825 GULF OF MEXICO DR UNIT 401	LONGBOAT KEY	34228
7890100006	\$1,410,669	701 BINNACLE POINT DR	LONGBOAT KEY	34228
8007910154	\$360,000	4960 GULF OF MEXICO DR UNIT 201	LONGBOAT KEY	34228
8007910204	\$330,000	4960 GULF OF MEXICO DR UNIT 202	LONGBOAT KEY	34228
7984900352	\$995,000	5555 GULF OF MEXICO DR UNIT 202	LONGBOAT KEY	34228
7984900402	\$995,000	5555 GULF OF MEXICO DR UNIT 203	LONGBOAT KEY	34228
7984900451	\$1,015,000	5555 GULF OF MEXICO DR UNIT 204	LONGBOAT KEY	34228
7990300100	\$845,000	5461 GULF OF MEXICO DR UNIT 201	LONGBOAT KEY	34228

Total Just Value (Manatee County) = \$1,770,883,286

Total Just Value (Manatee County + Sarasota County) = \$4,843,080,286

PARCEL_ID	JV	PHY_ADDR1	PHY_CITY	PHY_ZIPCD
7826410214	\$1,684,658	537 RECLINATA DR	LONGBOAT KEY	34228
7826410305	\$898,247	524 RECLINATA DR	LONGBOAT KEY	34228
7826410404	\$310,245	500 RECLINATA DR	LONGBOAT KEY	34228
7826800109	\$3,377,042	6695 GULF OF MEXICO DR	LONGBOAT KEY	34228
7938200107	\$455,000	5645 GULF OF MEXICO DR APT 101	LONGBOAT KEY	34228
7988300054	\$93,000	GULF BAY RD	LONGBOAT KEY	34228
7988300104	\$93,000	GULF BAY RD	LONGBOAT KEY	34228
7840200104	\$957,067	6350 GULF OF MEXICO DR	LONGBOAT KEY	34228
7844810015	\$2,186,905	6505 GULFSIDE RD	LONGBOAT KEY	34228
7789910002	\$471,124	7040 LONGBOAT DR N	LONGBOAT KEY	34228
7790000108	\$693,034	7000 LONGBOAT DR N	LONGBOAT KEY	34228
7826800158	\$5,638,753	6685 GULF OF MEXICO DR	LONGBOAT KEY	34228
7827400107	\$229,880	500 NOMAS WAY	LONGBOAT KEY	34228
8018301302	\$520,000	4234 GULF OF MEXICO DR UNIT N1	LONGBOAT KEY	34228
8012210350	\$540,000	4621 GULF OF MEXICO DR UNIT 6A	LONGBOAT KEY	34228
7823900001	\$290,000	6700 GULF OF MEXICO DR APT 144	LONGBOAT KEY	34228
8005201859	\$445,000	5841 GULF OF MEXICO DR UNIT 259	LONGBOAT KEY	34228
7844500004	\$1,142,909	6461 GULF OF MEXICO DR	LONGBOAT KEY	34228
7986200108	\$422,153	531 GULF BAY RD	LONGBOAT KEY	34228
7945200009	\$520,599	573 TARAWITT DR	LONGBOAT KEY	34228
7944900005	\$532,774	561 TARAWITT DR	LONGBOAT KEY	34228
8012213909	\$595,000	4621 GULF OF MEXICO DR UNIT 9E	LONGBOAT KEY	34228
8012213958	\$515,000	4621 GULF OF MEXICO DR UNIT 10E	LONGBOAT KEY	34228
7817200569	\$776,798	399 FIREHOUSE CT	LONGBOAT KEY	34228
7922800003	\$225,000	684 EL CENTRO	LONGBOAT KEY	34228
8005501159	\$450,000	5851 GULF OF MEXICO DR UNIT 3	LONGBOAT KEY	34228
7993811301	\$225,000	5260 GULF OF MEXICO DR UNIT 407	LONGBOAT KEY	34228
8008416656	\$250,000	4370 CHATHAM DR UNIT 101	LONGBOAT KEY	34228
8008416706	\$260,000	4370 CHATHAM DR UNIT 102	LONGBOAT KEY	34228
7776500006	\$516,181	6830 HUGHES ST	LONGBOAT KEY	34228
7781700005	\$365,192	6809 HUGHES ST	LONGBOAT KEY	34228
8007914859	\$330,000	4540 GULF OF MEXICO DR UNIT 205	LONGBOAT KEY	34228
8007915054	\$330,000	4540 GULF OF MEXICO DR UNIT 303	LONGBOAT KEY	34228
7817200669	\$231,525	411 FIREHOUSE CT	LONGBOAT KEY	34228
8008427604	\$460,000	4401 GULF OF MEXICO DR UNIT 802	LONGBOAT KEY	34228
8018301906	\$365,000	4234 GULF OF MEXICO DR UNIT U2	LONGBOAT KEY	34228
7904400004	\$345,000	653 SPANISH DR N	LONGBOAT KEY	34228
7788601059	\$915,437	570 BROADWAY	LONGBOAT KEY	34228
8008426507	\$535,000	4401 GULF OF MEXICO DR UNIT 501	LONGBOAT KEY	34228
8008427059	\$425,000	4401 GULF OF MEXICO DR UNIT 605	LONGBOAT KEY	34228
8010913351	\$575,000	4825 GULF OF MEXICO DR UNIT 505	LONGBOAT KEY	34228
7879300007	\$807,099	671 EMERALD HARBOR DR	LONGBOAT KEY	34228
7927120803	\$905,000	5757 GULF OF MEXICO DR APT 218	LONGBOAT KEY	34228
8008421656	\$260,000	4410 EXETER DR UNIT 304	LONGBOAT KEY	34228
8008421706	\$260,000	4410 EXETER DR UNIT 305	LONGBOAT KEY	34228
7858900009	\$468,832	509 BAYVIEW DR	LONGBOAT KEY	34228
7859500006	\$378,892	569 BAYVIEW DR	LONGBOAT KEY	34228
8008421755	\$305,000	4410 EXETER DR UNIT 306	LONGBOAT KEY	34228
8008421805	\$335,000	4420 EXETER DR UNIT 101	LONGBOAT KEY	34228
8008421854	\$280,000	4420 EXETER DR UNIT 102	LONGBOAT KEY	34228
8008421904	\$280,000	4420 EXETER DR UNIT 103	LONGBOAT KEY	34228

Total Just Value (Manatee County) = \$1,770,883,286

Total Just Value (Manatee County + Sarasota County) = \$4,843,080,286

PARCEL_ID	JV	PHY_ADDR1	PHY_CITY	PHY_ZIPCD
8008421953	\$225,000	4420 EXETER DR UNIT 104	LONGBOAT KEY	34228
7849100008	\$2,512,983	6061 GULF OF MEXICO DR	LONGBOAT KEY	34228
8008415807	\$250,000	4360 CHATHAM DR UNIT 108	LONGBOAT KEY	34228
8008422050	\$275,000	4420 EXETER DR UNIT 106	LONGBOAT KEY	34228
7995600256	\$545,000	5201 GULF OF MEXICO DR UNIT 104	LONGBOAT KEY	34228
7995600306	\$375,000	5201 GULF OF MEXICO DR UNIT 201	LONGBOAT KEY	34228
7862900003	\$569,906	560 LYONS LN	LONGBOAT KEY	34228
8010913500	\$590,000	4825 GULF OF MEXICO DR UNIT 602	LONGBOAT KEY	34228
8010913559	\$575,000	4825 GULF OF MEXICO DR UNIT 603	LONGBOAT KEY	34228
8010913609	\$575,000	4825 GULF OF MEXICO DR UNIT 604	LONGBOAT KEY	34228
7993301055	\$405,000	5321 GULF OF MEXICO DR UNIT 1	LONGBOAT KEY	34228
8010913708	\$575,000	4825 GULF OF MEXICO DR UNIT 606	LONGBOAT KEY	34228
8010913401	\$575,000	4825 GULF OF MEXICO DR UNIT 506	LONGBOAT KEY	34228
7996600109	\$258,720	5136 GULF OF MEXICO DR	LONGBOAT KEY	34228
8001700007	\$3,781,389	5070 GULF OF MEXICO DR	LONGBOAT KEY	34228
7863000001	\$643,591	572 LYONS LN	LONGBOAT KEY	34228
7856700005	\$467,968	520 DE NARVAEZ DR	LONGBOAT KEY	34228
7825712818	\$680,000	6701 GULF OF MEXICO DR UNIT 313-314	LONGBOAT KEY	34228
8008421557	\$260,000	4410 EXETER DR UNIT 302	LONGBOAT KEY	34228
7975300109	\$197,062	548 SAINT JUDES DR	LONGBOAT KEY	34228
7927120654	\$485,000	5757 GULF OF MEXICO DR APT 215	LONGBOAT KEY	34228
7927300405	\$465,000	5655 GULF OF MEXICO DR UNIT A107	LONGBOAT KEY	34228
7815100503	\$377,024	7150 JOY ST	LONGBOAT KEY	34228
8007916300	\$330,000	4500 GULF OF MEXICO DR UNIT PH4	LONGBOAT KEY	34228
7927304506	\$265,000	510 FOREST WAY	LONGBOAT KEY	34228
7927305206	\$265,000	529 FOREST WAY	LONGBOAT KEY	34228
7996800004	\$2,966,032	5120 GULF OF MEXICO DR	LONGBOAT KEY	34228
8012214303	\$300,000	4621 GULF OF MEXICO DR UNIT 1F	LONGBOAT KEY	34228
7817201119	\$622,677	366 FIREHOUSE LN	LONGBOAT KEY	34228
7886200509	\$0	BINNACLE POINT DR	LONGBOAT KEY	34228
7878400006	\$757,691	636 DREAM ISLAND RD	LONGBOAT KEY	34228
7966400009	\$193,340	525 SAINT JUDES DR	LONGBOAT KEY	34228
7994510308	\$205,000	5230 GULF OF MEXICO DR LOT 105	LONGBOAT KEY	34228
7994510001	\$0	GULF OF MEXICO DR	LONGBOAT KEY	34228
8008427000	\$550,000	4401 GULF OF MEXICO DR UNIT 604	LONGBOAT KEY	34228
7927303656	\$265,000	620 CEDARS CT	LONGBOAT KEY	34228
7952000003	\$517,084	600 TARAWITT DR	LONGBOAT KEY	34228
8008800305	\$435,000	4725 GULF OF MEXICO DR UNIT 105	LONGBOAT KEY	34228
8008424601	\$280,000	4440 EXETER DR UNIT 203	LONGBOAT KEY	34228
8008425855	\$390,000	4401 GULF OF MEXICO DR UNIT 302	LONGBOAT KEY	34228
8008426408	\$400,000	4401 GULF OF MEXICO DR UNIT 406	LONGBOAT KEY	34228
7818900156	\$0	GULF OF MEXICO DR	LONGBOAT KEY	34228
7818901063	\$1,850,000	6805 GULF OF MEXICO DR	LONGBOAT KEY	34228
8017400109	\$3,090,000	4765 GULF OF MEXICO DR UNIT A103	LONGBOAT KEY	34228
7993811152	\$250,000	5260 GULF OF MEXICO DR UNIT 404	LONGBOAT KEY	34228
7993811707	\$280,000	5270 GULF OF MEXICO DR UNIT 501	LONGBOAT KEY	34228
7910700009	\$320,000	898 SPANISH DR S	LONGBOAT KEY	34228
7910800007	\$315,000	890 SPANISH DR S	LONGBOAT KEY	34228
7927110903	\$895,000	5757 GULF OF MEXICO DR APT 118	LONGBOAT KEY	34228
7851100003	\$1,857,478	6600 GULF OF MEXICO DR	LONGBOAT KEY	34228
7918000006	\$315,000	636 SPANISH DR N	LONGBOAT KEY	34228

Total Just Value (Manatee County) = \$1,770,883,286

Total Just Value (Manatee County + Sarasota County) = \$4,843,080,286

PARCEL_ID	JV	PHY_ADDR1	PHY_CITY	PHY_ZIPCD
7918100004	\$285,000	628 SPANISH DR N	LONGBOAT KEY	34228
8010910555	\$565,000	4805 GULF OF MEXICO DR UNIT 205	LONGBOAT KEY	34228
7825711851	\$305,000	6800 GULF OF MEXICO DR APT 199	LONGBOAT KEY	34228
7918300000	\$305,000	620 SPANISH DR N	LONGBOAT KEY	34228
7817200169	\$869,800	311 FIREHOUSE CT	LONGBOAT KEY	34228
7990600559	\$9,797,575	5490 GULF OF MEXICO DR	LONGBOAT KEY	34228
8012212059	\$505,000	4621 GULF OF MEXICO DR UNIT 4C	LONGBOAT KEY	34228
8007911400	\$330,000	4900 GULF OF MEXICO DR UNIT 302	LONGBOAT KEY	34228
8007911459	\$330,000	4900 GULF OF MEXICO DR UNIT 303	LONGBOAT KEY	34228
7853400005	\$449,384	501 JUAN ANASCO DR	LONGBOAT KEY	34228
8012215250	\$300,000	4621 GULF OF MEXICO DR UNIT 20F	LONGBOAT KEY	34228
7840700004	\$3,401,536	6341 GULF OF MEXICO DR	LONGBOAT KEY	34228
8012215300	\$300,000	4621 GULF OF MEXICO DR UNIT 21F	LONGBOAT KEY	34228
8012215359	\$300,000	4621 GULF OF MEXICO DR UNIT 22F	LONGBOAT KEY	34228
8008428156	\$480,000	4401 GULF OF MEXICO DR UNIT 906	LONGBOAT KEY	34228
8015700100	\$250,000	4425 GULF OF MEXICO DR UNIT 1031	LONGBOAT KEY	34228
7878999759	\$410,000	615 DREAM ISLAND PL UNIT 309	LONGBOAT KEY	34228
8015700159	\$250,000	4425 GULF OF MEXICO DR UNIT 1041	LONGBOAT KEY	34228
8015700209	\$250,000	4425 GULF OF MEXICO DR UNIT 2021	LONGBOAT KEY	34228
8015700258	\$250,000	4425 GULF OF MEXICO DR UNIT 1012	LONGBOAT KEY	34228
8009701009	\$2,750,000	4975 GULF OF MEXICO DR UNIT 306	LONGBOAT KEY	34228
8009701059	\$2,895,000	4985 GULF OF MEXICO DR UNIT 401	LONGBOAT KEY	34228
7993811756	\$375,000	5270 GULF OF MEXICO DR UNIT 502	LONGBOAT KEY	34228
8007911509	\$330,000	4900 GULF OF MEXICO DR UNIT 304	LONGBOAT KEY	34228
8007910907	\$355,000	4960 GULF OF MEXICO DR UNIT PH4	LONGBOAT KEY	34228
7814300203	\$687,720	301 NORTH SHORE RD	LONGBOAT KEY	34228
8009701109	\$2,800,000	4985 GULF OF MEXICO DR UNIT 402	LONGBOAT KEY	34228
8007917456	\$440,000	4970 GULF OF MEXICO DR	LONGBOAT KEY	34228
7822400003	\$315,000	6700 GULF OF MEXICO DR APT 129	LONGBOAT KEY	34228
7977100002	\$308,197	608 SAINT JUDES DR	LONGBOAT KEY	34228
8015700407	\$410,000	4425 GULF OF MEXICO DR UNIT 101	LONGBOAT KEY	34228
8015700456	\$515,000	4425 GULF OF MEXICO DR UNIT 102	LONGBOAT KEY	34228
7984900303	\$1,015,000	5555 GULF OF MEXICO DR UNIT 201	LONGBOAT KEY	34228
8012600209	\$1,470,000	4561 GULF OF MEXICO DR APT 201	LONGBOAT KEY	34228
7855600008	\$470,034	511 DE NARVAEZ DR	LONGBOAT KEY	34228
7826410263	\$1,198,770	536 RECLINATA DR	LONGBOAT KEY	34228
7927302450	\$465,000	5655 GULF OF MEXICO DR UNIT D106	LONGBOAT KEY	34228
8016210257	\$370,000	4485 GULF OF MEXICO DR APT 202	LONGBOAT KEY	34228
8018300551	\$400,000	4234 GULF OF MEXICO DR UNIT E2	LONGBOAT KEY	34228
7906800003	\$275,000	837 SPANISH DR N	LONGBOAT KEY	34228
8007302956	\$555,000	4525 GULF OF MEXICO DR APT 504	LONGBOAT KEY	34228
8007910402	\$350,000	4960 GULF OF MEXICO DR UNIT 206	LONGBOAT KEY	34228
7927302351	\$465,000	5655 GULF OF MEXICO DR UNIT D104	LONGBOAT KEY	34228
7927302401	\$465,000	5655 GULF OF MEXICO DR UNIT D105	LONGBOAT KEY	34228
7879200009	\$769,230	661 EMERALD HARBOR DR	LONGBOAT KEY	34228
7927302500	\$465,000	5655 GULF OF MEXICO DR UNIT D107	LONGBOAT KEY	34228
8010911157	\$495,000	4835 GULF OF MEXICO DR APT 104	LONGBOAT KEY	34228
8010911306	\$565,000	4835 GULF OF MEXICO DR APT 201	LONGBOAT KEY	34228
7782400001	\$339,300	6997 LONGBOAT DR S	LONGBOAT KEY	34228
7993710159	\$530,000	5311 GULF OF MEXICO DR UNIT 1	LONGBOAT KEY	34228
7993710209	\$530,000	5311 GULF OF MEXICO DR UNIT 2	LONGBOAT KEY	34228

Total Just Value (Manatee County) = \$1,770,883,286

Total Just Value (Manatee County + Sarasota County) = \$4,843,080,286

PARCEL_ID	JV	PHY_ADDR1	PHY_CITY	PHY_ZIPCD
7993710259	\$530,000	5311 GULF OF MEXICO DR UNIT 3	LONGBOAT KEY	34228
7993710309	\$530,000	5311 GULF OF MEXICO DR UNIT 4	LONGBOAT KEY	34228
7993710359	\$395,000	5311 GULF OF MEXICO DR UNIT 5	LONGBOAT KEY	34228
7996600209	\$0	GULF OF MEXICO DR	LONGBOAT KEY	34228
7870500001	\$893,917	623 MARBURY LN	LONGBOAT KEY	34228
7883700002	\$850,365	5951 EMERALD HARBOR DR	LONGBOAT KEY	34228
7889800103	\$1,103,010	5920 EMERALD HARBOR DR	LONGBOAT KEY	34228
8008419056	\$190,000	4390 EXETER DR UNIT 204	LONGBOAT KEY	34228
7849300004	\$3,630,482	6111 GULF OF MEXICO DR	LONGBOAT KEY	34228
7849500009	\$874,249	6100 GULF OF MEXICO DR	LONGBOAT KEY	34228
7843700001	\$2,758,879	6429 GULFSIDE RD	LONGBOAT KEY	34228
7968200709	\$140,000	571 SAINT JUDES DR UNIT 4	LONGBOAT KEY	34228
7968200759	\$140,000	571 SAINT JUDES DR UNIT 5	LONGBOAT KEY	34228
7968200809	\$186,000	571 SAINT JUDES DR UNIT 6	LONGBOAT KEY	34228
8007300059	\$0	4525 GULF OF MEXICO DR	LONGBOAT KEY	34228
8012212158	\$465,000	4621 GULF OF MEXICO DR UNIT 6C	LONGBOAT KEY	34228
8008416052	\$215,000	4360 CHATHAM DR UNIT 205	LONGBOAT KEY	34228
8012213701	\$560,000	4621 GULF OF MEXICO DR UNIT 5E	LONGBOAT KEY	34228
8012213750	\$560,000	4621 GULF OF MEXICO DR UNIT 6E	LONGBOAT KEY	34228
8012213800	\$560,000	4621 GULF OF MEXICO DR UNIT 7E	LONGBOAT KEY	34228
7807904300	\$360,000	7165 GULF OF MEXICO DR APT 13	LONGBOAT KEY	34228
8008410303	\$226,000	4310 FALMOUTH DR UNIT 105	LONGBOAT KEY	34228
7889400003	\$963,879	680 OLD COMPASS RD	LONGBOAT KEY	34228
7889900150	\$953,623	681 BINNACLE POINT DR	LONGBOAT KEY	34228
8010910704	\$570,000	4805 GULF OF MEXICO DR UNIT 302	LONGBOAT KEY	34228
8007911350	\$385,000	4900 GULF OF MEXICO DR UNIT 301	LONGBOAT KEY	34228
7807903104	\$360,000	7135 GULF OF MEXICO DR APT 11	LONGBOAT KEY	34228
7995900052	\$0	5155 GULF OF MEXICO DR	LONGBOAT KEY	34228
7997300053	\$0	5125 GULF OF MEXICO DR	LONGBOAT KEY	34228
8018300650	\$520,000	4234 GULF OF MEXICO DR UNIT F2	LONGBOAT KEY	34228
7825710705	\$190,000	6750 GULF OF MEXICO DR APT 176	LONGBOAT KEY	34228
7825711307	\$200,000	6800 GULF OF MEXICO DR APT 188	LONGBOAT KEY	34228
7908100006	\$585,000	933 SPANISH DR N	LONGBOAT KEY	34228
8008417753	\$260,000	4380 EXETER DR UNIT 104	LONGBOAT KEY	34228
8008411350	\$275,000	4320 FALMOUTH DR UNIT 102	LONGBOAT KEY	34228
8018303001	\$950,000	4241 GULF OF MEXICO DR UNIT 301	LONGBOAT KEY	34228
8018303050	\$950,000	4241 GULF OF MEXICO DR UNIT 302	LONGBOAT KEY	34228
8018303100	\$950,000	4241 GULF OF MEXICO DR UNIT 401	LONGBOAT KEY	34228
8019200453	\$530,000	4325 GULF OF MEXICO DR UNIT 202	LONGBOAT KEY	34228
8019200503	\$530,000	4325 GULF OF MEXICO DR UNIT 203	LONGBOAT KEY	34228
8019200552	\$655,000	4325 GULF OF MEXICO DR UNIT 204	LONGBOAT KEY	34228
8019200628	\$530,000	4325 GULF OF MEXICO DR UNIT 206	LONGBOAT KEY	34228
7916900009	\$300,000	623 SPANISH DR S	LONGBOAT KEY	34228
8007916706	\$165,000	4770 GULF OF MEXICO DR	LONGBOAT KEY	34228
7906600007	\$285,000	821 SPANISH DR N	LONGBOAT KEY	34228
7906700005	\$280,000	829 SPANISH DR N	LONGBOAT KEY	34228
7858000156	\$1,394,618	708 HIDEAWAY BAY LN	LONGBOAT KEY	34228
7994510258	\$205,000	5230 GULF OF MEXICO DR LOT 104	LONGBOAT KEY	34228
7787300008	\$658,331	6940 LONGBOAT DR S	LONGBOAT KEY	34228
8007911707	\$330,000	4900 GULF OF MEXICO DR UNIT PH2	LONGBOAT KEY	34228
8007911756	\$330,000	4900 GULF OF MEXICO DR UNIT PH3	LONGBOAT KEY	34228

Total Just Value (Manatee County) = \$1,770,883,286

Total Just Value (Manatee County + Sarasota County) = \$4,843,080,286

PARCEL_ID	JV	PHY_ADDR1	PHY_CITY	PHY_ZIPCD
8007911806	\$330,000	4900 GULF OF MEXICO DR UNIT PH4	LONGBOAT KEY	34228
8007911855	\$395,000	4900 GULF OF MEXICO DR UNIT PH5	LONGBOAT KEY	34228
8007911905	\$350,000	4900 GULF OF MEXICO DR UNIT PH6	LONGBOAT KEY	34228
7827400359	\$700,210	6680 GULF OF MEXICO DR	LONGBOAT KEY	34228
8012213305	\$300,000	4621 GULF OF MEXICO DR UNIT 13D	LONGBOAT KEY	34228
8012210756	\$515,000	4621 GULF OF MEXICO DR UNIT 14A	LONGBOAT KEY	34228
8007912606	\$330,000	4800 GULF OF MEXICO DR UNIT PH2	LONGBOAT KEY	34228
8007912705	\$395,000	4800 GULF OF MEXICO DR UNIT PH4	LONGBOAT KEY	34228
8007913158	\$345,000	4700 GULF OF MEXICO DR UNIT 301	LONGBOAT KEY	34228
7927120852	\$915,000	5757 GULF OF MEXICO DR APT 301	LONGBOAT KEY	34228
8007913703	\$350,000	4700 GULF OF MEXICO DR UNIT PH6	LONGBOAT KEY	34228
8007913950	\$330,000	4600 GULF OF MEXICO DR UNIT 205	LONGBOAT KEY	34228
7867900008	\$495,554	538 NORTON ST	LONGBOAT KEY	34228
7870300006	\$525,331	609 MARBURY LN	LONGBOAT KEY	34228
7776300001	\$382,509	6809 PINE ST	LONGBOAT KEY	34228
7935900006	\$368,796	589 JUNGLE QUEEN WAY	LONGBOAT KEY	34228
8007911202	\$330,000	4900 GULF OF MEXICO DR UNIT 204	LONGBOAT KEY	34228
8007911251	\$330,000	4900 GULF OF MEXICO DR UNIT 205	LONGBOAT KEY	34228
8007911301	\$385,000	4900 GULF OF MEXICO DR UNIT 206	LONGBOAT KEY	34228
7910200000	\$305,000	930 SPANISH DR S	LONGBOAT KEY	34228
7910500003	\$300,000	914 SPANISH DR S	LONGBOAT KEY	34228
7911100001	\$220,000	866 SPANISH DR S	LONGBOAT KEY	34228
7911200009	\$305,000	858 SPANISH DR S	LONGBOAT KEY	34228
8008427158	\$550,000	4401 GULF OF MEXICO DR UNIT 607	LONGBOAT KEY	34228
8008427208	\$585,000	4401 GULF OF MEXICO DR UNIT 701	LONGBOAT KEY	34228
8008427257	\$440,000	4401 GULF OF MEXICO DR UNIT 702	LONGBOAT KEY	34228
8008427307	\$345,000	4401 GULF OF MEXICO DR UNIT 703	LONGBOAT KEY	34228
8008427356	\$585,000	4401 GULF OF MEXICO DR UNIT 704	LONGBOAT KEY	34228
7990300209	\$675,000	5461 GULF OF MEXICO DR UNIT 203	LONGBOAT KEY	34228
7990300258	\$675,000	5461 GULF OF MEXICO DR UNIT 204	LONGBOAT KEY	34228
7990300308	\$845,000	5461 GULF OF MEXICO DR UNIT 205	LONGBOAT KEY	34228
7872600007	\$553,692	636 MARBURY LN	LONGBOAT KEY	34228
7865400001	\$1,540,460	525 NORTON ST	LONGBOAT KEY	34228
7872400002	\$519,513	612 MARBURY LN	LONGBOAT KEY	34228
7934100103	\$336,737	619 JUNGLE QUEEN WAY	LONGBOAT KEY	34228
8007300307	\$545,000	4545 GULF OF MEXICO DR APT 111	LONGBOAT KEY	34228
7938410003	\$591,209	580 JUNGLE QUEEN WAY	LONGBOAT KEY	34228
7938800005	\$548,507	600 JUNGLE QUEEN WAY	LONGBOAT KEY	34228
7817201019	\$836,101	388 FIREHOUSE LN	LONGBOAT KEY	34228
7789000101	\$345,942	591 LINLEY ST	LONGBOAT KEY	34228
7784600004	\$560,177	6851 LONGBOAT DR S	LONGBOAT KEY	34228
8016700109	\$1,708,058	4477 GULF OF MEXICO DR	LONGBOAT KEY	34228
8010913252	\$575,000	4825 GULF OF MEXICO DR UNIT 503	LONGBOAT KEY	34228
8010913302	\$575,000	4825 GULF OF MEXICO DR UNIT 504	LONGBOAT KEY	34228
8012210657	\$515,000	4621 GULF OF MEXICO DR UNIT 12A	LONGBOAT KEY	34228
8012210707	\$515,000	4621 GULF OF MEXICO DR UNIT 13A	LONGBOAT KEY	34228
8027412009	\$300,000	600 SUTTON PL UNIT PH4	LONGBOAT KEY	34228
7878998058	\$440,000	615 DREAM ISLAND PL UNIT 101	LONGBOAT KEY	34228
7878999957	\$440,000	615 DREAM ISLAND PL UNIT 314	LONGBOAT KEY	34228
8007911657	\$345,000	4900 GULF OF MEXICO DR UNIT PH1	LONGBOAT KEY	34228
8007300752	\$540,000	4545 GULF OF MEXICO DR APT 308	LONGBOAT KEY	34228

Total Just Value (Manatee County) = \$1,770,883,286

Total Just Value (Manatee County + Sarasota County) = \$4,843,080,286

PARCEL_ID	JV	PHY_ADDR1	PHY_CITY	PHY_ZIPCD
8008424304	\$280,000	4440 EXETER DR UNIT 103	LONGBOAT KEY	34228
8027411951	\$300,000	600 SUTTON PL UNIT PH3	LONGBOAT KEY	34228
7998102557	\$350,000	5055 GULF OF MEXICO DR UNIT 335	LONGBOAT KEY	34228
7998103100	\$350,000	5055 GULF OF MEXICO DR UNIT 425	LONGBOAT KEY	34228
7820100001	\$235,000	6700 GULF OF MEXICO DR APT 106	LONGBOAT KEY	34228
7994510407	\$225,000	5230 GULF OF MEXICO DR LOT 201	LONGBOAT KEY	34228
7992800602	\$0	5370 SANDHAMN PL	LONGBOAT KEY	34228
8007914206	\$395,000	4600 GULF OF MEXICO DR UNIT 304	LONGBOAT KEY	34228
7991711206	\$890,000	5393 GULF OF MEXICO DR UNIT 206	LONGBOAT KEY	34228
7878998702	\$475,000	615 DREAM ISLAND PL UNIT 201	LONGBOAT KEY	34228
7878998652	\$440,000	615 DREAM ISLAND PL UNIT 114	LONGBOAT KEY	34228
8008426556	\$415,000	4401 GULF OF MEXICO DR UNIT 502	LONGBOAT KEY	34228
8008426606	\$320,000	4401 GULF OF MEXICO DR UNIT 503	LONGBOAT KEY	34228
7815010157	\$178,000	420 FIREHOUSE CT APT 2	LONGBOAT KEY	34228
7815010207	\$178,000	420 FIREHOUSE CT APT 3	LONGBOAT KEY	34228
7815010256	\$178,000	420 FIREHOUSE CT APT 4	LONGBOAT KEY	34228
7815010355	\$178,000	420 FIREHOUSE CT APT 6	LONGBOAT KEY	34228
7815010405	\$0	FIREHOUSE CT	LONGBOAT KEY	34228
7815010454	\$0	FIREHOUSE CT	LONGBOAT KEY	34228
7815010504	\$178,000	420 FIREHOUSE CT APT 7	LONGBOAT KEY	34228
7990300407	\$675,000	5481 GULF OF MEXICO DR UNIT 207	LONGBOAT KEY	34228
8019701351	\$495,000	4311 GULF OF MEXICO DR UNIT 301	LONGBOAT KEY	34228
8018301823	\$365,000	4234 GULF OF MEXICO DR UNIT T2	LONGBOAT KEY	34228
8010911256	\$495,000	4835 GULF OF MEXICO DR APT 106	LONGBOAT KEY	34228
8010911801	\$570,000	4835 GULF OF MEXICO DR APT 305	LONGBOAT KEY	34228
8009700109	\$0	4949 GULF OF MEXICO DR	LONGBOAT KEY	34228
7822900002	\$200,000	6700 GULF OF MEXICO DR APT 134	LONGBOAT KEY	34228
7817200819	\$864,011	394 FIREHOUSE LN	LONGBOAT KEY	34228
7927120308	\$495,000	5757 GULF OF MEXICO DR APT 208	LONGBOAT KEY	34228
7909100005	\$440,000	900 SPANISH DR N	LONGBOAT KEY	34228
7910300008	\$305,000	922 SPANISH DR S	LONGBOAT KEY	34228
8009701459	\$2,600,000	4995 GULF OF MEXICO DR UNIT 502	LONGBOAT KEY	34228
8009701509	\$2,400,000	4995 GULF OF MEXICO DR UNIT 503	LONGBOAT KEY	34228
8009701559	\$3,800,000	4995 GULF OF MEXICO DR UNIT 504	LONGBOAT KEY	34228
7993810808	\$320,000	5265 GULF OF MEXICO DR UNIT 307	LONGBOAT KEY	34228
7846500002	\$2,091,197	6577 GULFSIDE RD	LONGBOAT KEY	34228
7927120258	\$485,000	5757 GULF OF MEXICO DR APT 207	LONGBOAT KEY	34228
7813510257	\$300,000	490 NORTH SHORE RD UNIT 5	LONGBOAT KEY	34228
7813510307	\$300,000	490 NORTH SHORE RD UNIT 6	LONGBOAT KEY	34228
7861800006	\$596,259	508 BAYVIEW DR	LONGBOAT KEY	34228
8027412504	\$230,000	519 SUTTON PL	LONGBOAT KEY	34228
8007915906	\$330,000	4500 GULF OF MEXICO DR UNIT 302	LONGBOAT KEY	34228
7804700159	\$171,630	6920 GULF OF MEXICO DR	LONGBOAT KEY	34228
7804700209	\$158,125	6910 GULF OF MEXICO DR	LONGBOAT KEY	34228
7878998553	\$410,000	615 DREAM ISLAND PL UNIT 111	LONGBOAT KEY	34228
7996400052	\$0	5135 GULF OF MEXICO DR	LONGBOAT KEY	34228
8007910121	\$0	4500 GULF OF MEXICO DR	LONGBOAT KEY	34228
8010910001	\$0	4805 GULF OF MEXICO DR	LONGBOAT KEY	34228
7983900059	\$4,470,471	5581 GULF OF MEXICO DR	LONGBOAT KEY	34228
7817201619	\$738,543	323 FIREHOUSE LN	LONGBOAT KEY	34228
7807903906	\$360,000	7145 GULF OF MEXICO DR APT 13	LONGBOAT KEY	34228

Total Just Value (Manatee County) = \$1,770,883,286

Total Just Value (Manatee County + Sarasota County) = \$4,843,080,286

PARCEL_ID	JV	PHY_ADDR1	PHY_CITY	PHY_ZIPCD
7825710259	\$185,000	6750 GULF OF MEXICO DR APT 167	LONGBOAT KEY	34228
7825710804	\$285,000	6750 GULF OF MEXICO DR APT 178	LONGBOAT KEY	34228
7938420556	\$710,000	5635 GULF OF MEXICO DR APT 205	LONGBOAT KEY	34228
7804800159	\$112,500	6927 PALM DR	LONGBOAT KEY	34228
7804800209	\$106,770	6919 PALM DR	LONGBOAT KEY	34228
7993810659	\$280,000	5265 GULF OF MEXICO DR UNIT 304	LONGBOAT KEY	34228
7911700008	\$315,000	820 SPANISH DR S	LONGBOAT KEY	34228
7984900055	\$0	5555 GULF OF MEXICO DR	LONGBOAT KEY	34228
8016220108	\$370,000	4485 GULF OF MEXICO DR APT 603	LONGBOAT KEY	34228
7993301253	\$495,000	5321 GULF OF MEXICO DR UNIT 5	LONGBOAT KEY	34228
7993810550	\$330,000	5265 GULF OF MEXICO DR UNIT 302	LONGBOAT KEY	34228
8009700759	\$2,800,000	4975 GULF OF MEXICO DR UNIT 301	LONGBOAT KEY	34228
8012212109	\$505,000	4621 GULF OF MEXICO DR UNIT 5C	LONGBOAT KEY	34228
8008411004	\$270,000	4310 FALMOUTH DR UNIT 303	LONGBOAT KEY	34228
7807901256	\$470,000	7085 GULF OF MEXICO DR APT 23	LONGBOAT KEY	34228
7807901801	\$470,000	7095 GULF OF MEXICO DR APT 21	LONGBOAT KEY	34228
7993711059	\$255,000	5310 GULF OF MEXICO DR UNIT 23	LONGBOAT KEY	34228
7927300256	\$465,000	5655 GULF OF MEXICO DR UNIT A104	LONGBOAT KEY	34228
7993810451	\$520,000	5275 GULF OF MEXICO DR UNIT 204	LONGBOAT KEY	34228
7993810501	\$240,000	5265 GULF OF MEXICO DR UNIT 301	LONGBOAT KEY	34228
7927300306	\$465,000	5655 GULF OF MEXICO DR UNIT A105	LONGBOAT KEY	34228
7927300504	\$465,000	5655 GULF OF MEXICO DR UNIT A202	LONGBOAT KEY	34228
7815010108	\$178,000	420 FIREHOUSE CT APT 1	LONGBOAT KEY	34228
8010912403	\$565,000	4825 GULF OF MEXICO DR UNIT 204	LONGBOAT KEY	34228
8010912957	\$575,000	4825 GULF OF MEXICO DR UNIT 403	LONGBOAT KEY	34228
8016210554	\$420,000	4485 GULF OF MEXICO DR APT 304	LONGBOAT KEY	34228
7820900004	\$255,000	6700 GULF OF MEXICO DR APT 114	LONGBOAT KEY	34228
7821000002	\$200,000	6700 GULF OF MEXICO DR APT 115	LONGBOAT KEY	34228
8023301651	\$160,000	4141 GULF OF MEXICO DR UNIT 40	LONGBOAT KEY	34228
8010911900	\$0	4825 GULF OF MEXICO DR	LONGBOAT KEY	34228
8016210109	\$0	4485 GULF OF MEXICO DR	LONGBOAT KEY	34228
8018300056	\$0	4234 GULF OF MEXICO DR	LONGBOAT KEY	34228
8027410052	\$0	600 SUTTON PL	LONGBOAT KEY	34228
8009200509	\$900,000	5005 GULF OF MEXICO DR UNIT 9	LONGBOAT KEY	34228
7817202406	\$574,045	7000 FIREHOUSE RD	LONGBOAT KEY	34228
7817500007	\$241,804	7000 GULF OF MEXICO DR	LONGBOAT KEY	34228
8022001203	\$420,000	4140 GULF OF MEXICO DR APT 4	LONGBOAT KEY	34228
8022500303	\$540,000	4215 GULF OF MEXICO DR APT 202	LONGBOAT KEY	34228
8009701209	\$2,400,000	4985 GULF OF MEXICO DR UNIT 404	LONGBOAT KEY	34228
8009701259	\$2,750,000	4985 GULF OF MEXICO DR UNIT 405	LONGBOAT KEY	34228
7958200201	\$505,000	5611 GULF OF MEXICO DR UNIT 3	LONGBOAT KEY	34228
7857100007	\$282,037	560 DE NARVAEZ DR	LONGBOAT KEY	34228
7856800003	\$495,485	530 DE NARVAEZ DR	LONGBOAT KEY	34228
8008420153	\$260,000	4400 EXETER DR UNIT 202	LONGBOAT KEY	34228
8008421409	\$260,000	4410 EXETER DR UNIT 205	LONGBOAT KEY	34228
8009200309	\$2,009,792	5005 GULF OF MEXICO DR UNIT 5	LONGBOAT KEY	34228
8009200409	\$900,000	5005 GULF OF MEXICO DR UNIT 7	LONGBOAT KEY	34228
7993812002	\$290,000	5270 GULF OF MEXICO DR UNIT 507	LONGBOAT KEY	34228
7993812051	\$360,000	5270 GULF OF MEXICO DR UNIT 508	LONGBOAT KEY	34228
7879000509	\$990,000	597 DREAM ISLAND PL UNIT 34	LONGBOAT KEY	34228
7927120704	\$620,000	5757 GULF OF MEXICO DR APT 216	LONGBOAT KEY	34228

Total Just Value (Manatee County) = \$1,770,883,286

Total Just Value (Manatee County + Sarasota County) = \$4,843,080,286

PARCEL_ID	JV	PHY_ADDR1	PHY_CITY	PHY_ZIPCD
8009701309	\$2,550,000	4985 GULF OF MEXICO DR UNIT 406	LONGBOAT KEY	34228
7884400008	\$911,436	6031 EMERALD HARBOR DR	LONGBOAT KEY	34228
7927302559	\$705,000	5655 GULF OF MEXICO DR UNIT D201	LONGBOAT KEY	34228
7927303805	\$265,000	660 CEDARS CT	LONGBOAT KEY	34228
8008422902	\$280,000	4420 EXETER DR UNIT 307	LONGBOAT KEY	34228
7990301355	\$1,340,000	5481 GULF OF MEXICO DR UNIT 406	LONGBOAT KEY	34228
7938420408	\$710,000	5635 GULF OF MEXICO DR APT 202	LONGBOAT KEY	34228
7938420507	\$710,000	5635 GULF OF MEXICO DR APT 204	LONGBOAT KEY	34228
8008418306	\$260,000	4380 EXETER DR UNIT 303	LONGBOAT KEY	34228
8008418850	\$280,000	4390 EXETER DR UNIT 108	LONGBOAT KEY	34228
7951810253	\$515,000	5621 GULF OF MEXICO DR APT 201	LONGBOAT KEY	34228
8027412801	\$230,000	539 SUTTON PL	LONGBOAT KEY	34228
7878998108	\$380,000	615 DREAM ISLAND PL UNIT 102	LONGBOAT KEY	34228
8005201509	\$315,000	5841 GULF OF MEXICO DR UNIT 252	LONGBOAT KEY	34228
8012600059	\$0	4561 GULF OF MEXICO DR	LONGBOAT KEY	34228
7825713479	\$515,000	6701 GULF OF MEXICO DR APT 327	LONGBOAT KEY	34228
7825713489	\$345,000	6701 GULF OF MEXICO DR APT 326	LONGBOAT KEY	34228
8008411954	\$260,000	4320 FALMOUTH DR UNIT 302	LONGBOAT KEY	34228
8008412051	\$200,000	4320 FALMOUTH DR UNIT 304	LONGBOAT KEY	34228
8027412157	\$290,000	556 SUTTON PL	LONGBOAT KEY	34228
7878998751	\$380,000	615 DREAM ISLAND PL UNIT 202	LONGBOAT KEY	34228
8027412108	\$250,000	554 SUTTON PL	LONGBOAT KEY	34228
8012600259	\$1,470,000	4561 GULF OF MEXICO DR APT 202	LONGBOAT KEY	34228
8012600309	\$1,680,000	4561 GULF OF MEXICO DR APT 301	LONGBOAT KEY	34228
7927305107	\$265,000	525 FOREST WAY	LONGBOAT KEY	34228
7813510208	\$300,000	490 NORTH SHORE RD UNIT 4	LONGBOAT KEY	34228
7814800209	\$1,448,454	431 NORTH SHORE RD	LONGBOAT KEY	34228
8027413304	\$250,000	581 SUTTON PL	LONGBOAT KEY	34228
8008424452	\$335,000	4440 EXETER DR UNIT 106	LONGBOAT KEY	34228
8018300858	\$365,000	4234 GULF OF MEXICO DR UNIT H2	LONGBOAT KEY	34228
7991711750	\$475,000	5393 GULF OF MEXICO DR UNIT 218	LONGBOAT KEY	34228
7927307959	\$0	FOREST WAY	LONGBOAT KEY	34228
7938420358	\$710,000	5635 GULF OF MEXICO DR APT 201	LONGBOAT KEY	34228
7993810709	\$320,000	5265 GULF OF MEXICO DR UNIT 305	LONGBOAT KEY	34228
7993810758	\$350,000	5265 GULF OF MEXICO DR UNIT 306	LONGBOAT KEY	34228
7927302609	\$475,000	5655 GULF OF MEXICO DR UNIT D202	LONGBOAT KEY	34228
7927302955	\$250,000	601 CEDARS CT	LONGBOAT KEY	34228
7813900003	\$500	NORTH SHORE RD	LONGBOAT KEY	34228
7814400003	\$178,750	321 NORTH SHORE RD	LONGBOAT KEY	34228
7814700006	\$369,204	411 NORTH SHORE RD	LONGBOAT KEY	34228
7803700009	\$1,000	PALM DR	LONGBOAT KEY	34228
8020900759	\$350,000	4235 GULF OF MEXICO DR UNIT T201	LONGBOAT KEY	34228
7994700057	\$0	5220 GULF OF MEXICO DR	LONGBOAT KEY	34228
8020900809	\$385,000	4235 GULF OF MEXICO DR UNIT T202	LONGBOAT KEY	34228
8008424353	\$280,000	4440 EXETER DR UNIT 104	LONGBOAT KEY	34228
8008424403	\$305,000	4440 EXETER DR UNIT 105	LONGBOAT KEY	34228
8020900709	\$350,000	4235 GULF OF MEXICO DR UNIT T104	LONGBOAT KEY	34228
7807902353	\$360,000	7125 GULF OF MEXICO DR APT 12	LONGBOAT KEY	34228
8008426655	\$535,000	4401 GULF OF MEXICO DR UNIT 504	LONGBOAT KEY	34228
8008426754	\$415,000	4401 GULF OF MEXICO DR UNIT 506	LONGBOAT KEY	34228
7862400609	\$1,345,031	501 GENERAL HARRIS ST	LONGBOAT KEY	34228

Total Just Value (Manatee County) = \$1,770,883,286

Total Just Value (Manatee County + Sarasota County) = \$4,843,080,286

PARCEL_ID	JV	PHY_ADDR1	PHY_CITY	PHY_ZIPCD
7812300353	\$0	260 NORTH SHORE RD	LONGBOAT KEY	34228
7822600008	\$185,000	6700 GULF OF MEXICO DR APT 131	LONGBOAT KEY	34228
7822700006	\$290,000	6700 GULF OF MEXICO DR APT 132	LONGBOAT KEY	34228
7817201819	\$236,370	363 FIREHOUSE LN	LONGBOAT KEY	34228
7984100003	\$1,739,422	SAINT JUDES DR S	LONGBOAT KEY	34228
8000200009	\$1,796,440	5000 GULF OF MEXICO DR	LONGBOAT KEY	34228
7848010809	\$3,585,589	6610 GULF OF MEXICO DR	LONGBOAT KEY	34228
7861100001	\$441,339	578 BAYVIEW DR	LONGBOAT KEY	34228
7856600007	\$355,830	510 DE NARVAEZ DR	LONGBOAT KEY	34228
7784300001	\$474,194	6841 LONGBOAT DR S	LONGBOAT KEY	34228
8009700309	\$2,600,000	4955 GULF OF MEXICO DR UNIT 104	LONGBOAT KEY	34228
7913200007	\$270,000	714 SPANISH DR S	LONGBOAT KEY	34228
7993811954	\$375,000	5270 GULF OF MEXICO DR UNIT 506	LONGBOAT KEY	34228
7805302101	\$425,000	6945 GULF OF MEXICO DR UNIT 23	LONGBOAT KEY	34228
8007301354	\$560,000	4545 GULF OF MEXICO DR APT 508	LONGBOAT KEY	34228
8007301909	\$690,000	4525 GULF OF MEXICO DR APT 201	LONGBOAT KEY	34228
8007302451	\$705,000	4525 GULF OF MEXICO DR APT 306	LONGBOAT KEY	34228
8008410550	\$270,000	4310 FALMOUTH DR UNIT 202	LONGBOAT KEY	34228
7878998801	\$382,500	615 DREAM ISLAND PL UNIT 203	LONGBOAT KEY	34228
7878998850	\$380,000	615 DREAM ISLAND PL UNIT 204	LONGBOAT KEY	34228
8009701359	\$2,850,000	4995 GULF OF MEXICO DR UNIT 500	LONGBOAT KEY	34228
8009700159	\$2,800,000	4955 GULF OF MEXICO DR UNIT 101	LONGBOAT KEY	34228
7813510406	\$300,000	490 NORTH SHORE RD UNIT 8	LONGBOAT KEY	34228
8008411152	\$270,000	4310 FALMOUTH DR UNIT 306	LONGBOAT KEY	34228
8008411202	\$295,000	4310 FALMOUTH DR UNIT 307	LONGBOAT KEY	34228
8008411301	\$250,000	4320 FALMOUTH DR UNIT 101	LONGBOAT KEY	34228
7851900059	\$2,773,972	6400 GULF OF MEXICO DR	LONGBOAT KEY	34228
7807903658	\$380,000	7155 GULF OF MEXICO DR APT 21	LONGBOAT KEY	34228
7813510356	\$300,000	490 NORTH SHORE RD UNIT 7	LONGBOAT KEY	34228
7817202169	\$824,753	7030 FIREHOUSE RD	LONGBOAT KEY	34228
7996400250	\$555,000	5135 GULF OF MEXICO DR APT 104	LONGBOAT KEY	34228
7998102607	\$350,000	5055 GULF OF MEXICO DR UNIT 336	LONGBOAT KEY	34228
8006400058	\$635,489	5870 GULF OF MEXICO DR	LONGBOAT KEY	34228
8012210251	\$515,000	4621 GULF OF MEXICO DR UNIT 4A	LONGBOAT KEY	34228
8015700050	\$0	4425 GULF OF MEXICO DR	LONGBOAT KEY	34228
8018302888	\$0	4241 GULF OF MEXICO DR	LONGBOAT KEY	34228
7878600100	\$276,250	588 DREAM ISLAND RD	LONGBOAT KEY	34228
8019701005	\$0	4311 GULF OF MEXICO DR	LONGBOAT KEY	34228
8022001005	\$0	4140 GULF OF MEXICO DR	LONGBOAT KEY	34228
8012210053	\$0	4621 GULF OF MEXICO DR	LONGBOAT KEY	34228
7990300050	\$0	5461 GULF OF MEXICO DR	LONGBOAT KEY	34228
8027412850	\$250,000	541 SUTTON PL	LONGBOAT KEY	34228
8027412900	\$290,000	545 SUTTON PL	LONGBOAT KEY	34228
7997300103	\$535,000	5125 GULF OF MEXICO DR UNIT 1	LONGBOAT KEY	34228
7896300059	\$3,145,715	6011 GULF OF MEXICO DR	LONGBOAT KEY	34228
7991711115	\$450,000	5393 GULF OF MEXICO DR UNIT 204	LONGBOAT KEY	34228
8023301107	\$280,000	4141 GULF OF MEXICO DR UNIT 21	LONGBOAT KEY	34228
8022500808	\$630,000	4215 GULF OF MEXICO DR APT 404	LONGBOAT KEY	34228
7995600108	\$375,000	5201 GULF OF MEXICO DR UNIT 101	LONGBOAT KEY	34228
7995900201	\$315,000	5155 GULF OF MEXICO DR UNIT 3	LONGBOAT KEY	34228
8012600359	\$1,680,000	4561 GULF OF MEXICO DR APT 302	LONGBOAT KEY	34228

Total Just Value (Manatee County) = \$1,770,883,286

Total Just Value (Manatee County + Sarasota County) = \$4,843,080,286

PARCEL_ID	JV	PHY_ADDR1	PHY_CITY	PHY_ZIPCD
8012600409	\$2,100,000	4561 GULF OF MEXICO DR APT 401	LONGBOAT KEY	34228
8012600459	\$2,100,000	4561 GULF OF MEXICO DR APT 402	LONGBOAT KEY	34228
7817201919	\$885,416	383 FIREHOUSE LN	LONGBOAT KEY	34228
7951810055	\$0	5621 GULF OF MEXICO DR	LONGBOAT KEY	34228
7958800109	\$10	5610 GULF OF MEXICO DR	LONGBOAT KEY	34228
8008423801	\$335,000	4430 EXETER DR UNIT 301	LONGBOAT KEY	34228
8008420054	\$280,000	4400 EXETER DR UNIT 108	LONGBOAT KEY	34228
7865300003	\$613,696	513 NORTON ST	LONGBOAT KEY	34228
7998103704	\$495,000	5055 GULF OF MEXICO DR UNIT 516	LONGBOAT KEY	34228
8008421607	\$260,000	4410 EXETER DR UNIT 303	LONGBOAT KEY	34228
7988200007	\$477,977	540 GULF BAY RD	LONGBOAT KEY	34228
8009700709	\$2,750,000	4965 GULF OF MEXICO DR UNIT 206	LONGBOAT KEY	34228
8008421052	\$260,000	4410 EXETER DR UNIT 104	LONGBOAT KEY	34228
7927302906	\$0	647 CEDARS CT	LONGBOAT KEY	34228
7927304308	\$0	FOREST WAY	LONGBOAT KEY	34228
7927300454	\$705,000	5655 GULF OF MEXICO DR UNIT A201	LONGBOAT KEY	34228
7927300900	\$465,000	5655 GULF OF MEXICO DR UNIT B103	LONGBOAT KEY	34228
7927302005	\$475,000	5655 GULF OF MEXICO DR UNIT C204	LONGBOAT KEY	34228
7994511355	\$420,000	5231 GULF OF MEXICO DR APT 205	LONGBOAT KEY	34228
7994511900	\$445,000	5231 GULF OF MEXICO DR APT 308	LONGBOAT KEY	34228
7994512551	\$500,000	5211 GULF OF MEXICO DR APT 203	LONGBOAT KEY	34228
8018302359	\$365,000	4234 GULF OF MEXICO DR UNIT Z1	LONGBOAT KEY	34228
8018302854	\$645,000	4239 GULF OF MEXICO DR APT MH5	LONGBOAT KEY	34228
8019200206	\$550,000	4325 GULF OF MEXICO DR UNIT 105	LONGBOAT KEY	34228
8019200255	\$530,000	4325 GULF OF MEXICO DR UNIT 106	LONGBOAT KEY	34228
7998101005	\$375,000	5055 GULF OF MEXICO DR UNIT 211	LONGBOAT KEY	34228
7879000459	\$935,500	597 DREAM ISLAND PL UNIT 33	LONGBOAT KEY	34228
7881710052	\$2,893,010	6031 GULF OF MEXICO DR	LONGBOAT KEY	34228
7983710554	\$495,000	5591 GULF OF MEXICO DR UNIT 8	LONGBOAT KEY	34228
7772500000	\$500	SEABREEZE AVE	LONGBOAT KEY	34228
7812300056	\$0	280 NORTH SHORE R RD	LONGBOAT KEY	34228
8027414153	\$0	4300 GULF OF MEXICO DR	LONGBOAT KEY	34228
8008424957	\$280,000	4440 EXETER DR UNIT 304	LONGBOAT KEY	34228
8007302501	\$715,000	4525 GULF OF MEXICO DR APT 401	LONGBOAT KEY	34228
7994510662	\$815,000	5230 GULF OF MEXICO DR LOT 301	LONGBOAT KEY	34228
7994510753	\$445,000	5231 GULF OF MEXICO DR APT 101	LONGBOAT KEY	34228
8012211051	\$300,000	4621 GULF OF MEXICO DR UNIT 4B	LONGBOAT KEY	34228
8012211101	\$300,000	4621 GULF OF MEXICO DR UNIT 5B	LONGBOAT KEY	34228
7772300005	\$1,000	SEABREEZE AVE	LONGBOAT KEY	34228
7998102656	\$350,000	5055 GULF OF MEXICO DR UNIT 411	LONGBOAT KEY	34228
7772400003	\$500	SEABREEZE AVE	LONGBOAT KEY	34228
7904600009	\$245,000	669 SPANISH DR N	LONGBOAT KEY	34228
7840200759	\$702,214	6330 LAGUNA DR	LONGBOAT KEY	34228
8008424502	\$335,000	4440 EXETER DR UNIT 201	LONGBOAT KEY	34228
8008411558	\$320,000	4320 FALMOUTH DR UNIT 106	LONGBOAT KEY	34228
8008412655	\$260,000	4330 FALMOUTH DR UNIT 202	LONGBOAT KEY	34228
7927120456	\$555,000	5757 GULF OF MEXICO DR APT 211	LONGBOAT KEY	34228
7927130000	\$515,000	5757 GULF OF MEXICO DR APT 304	LONGBOAT KEY	34228
7897100059	\$1,004,981	5960 GULF OF MEXICO DR	LONGBOAT KEY	34228
8008426853	\$555,000	4401 GULF OF MEXICO DR UNIT 601	LONGBOAT KEY	34228
8008422308	\$280,000	4420 EXETER DR UNIT 203	LONGBOAT KEY	34228

Total Just Value (Manatee County) = \$1,770,883,286

Total Just Value (Manatee County + Sarasota County) = \$4,843,080,286

PARCEL_ID	JV	PHY_ADDR1	PHY_CITY	PHY_ZIPCD
8007915856	\$345,000	4500 GULF OF MEXICO DR UNIT 301	LONGBOAT KEY	34228
8008422704	\$280,000	4420 EXETER DR UNIT 303	LONGBOAT KEY	34228
8008423256	\$280,000	4430 EXETER DR UNIT 106	LONGBOAT KEY	34228
7878999551	\$410,000	615 DREAM ISLAND PL UNIT 305	LONGBOAT KEY	34228
7904900003	\$285,000	693 SPANISH DR N	LONGBOAT KEY	34228
7905000001	\$270,000	701 SPANISH DR N	LONGBOAT KEY	34228
7905200007	\$260,000	717 SPANISH DR N	LONGBOAT KEY	34228
7905300005	\$285,000	725 SPANISH DR N	LONGBOAT KEY	34228
7905400003	\$275,000	733 SPANISH DR N	LONGBOAT KEY	34228
7905500000	\$275,000	741 SPANISH DR N	LONGBOAT KEY	34228
7905700006	\$280,000	749 SPANISH DR N	LONGBOAT KEY	34228
7985600001	\$4,213,624	5541 GULF OF MEXICO DR UNIT A	LONGBOAT KEY	34228
7938420259	\$710,000	5635 GULF OF MEXICO DR APT 104	LONGBOAT KEY	34228
8002800004	\$698,400	5810 GULF OF MEXICO DR	LONGBOAT KEY	34228
7861700008	\$456,540	518 BAYVIEW DR	LONGBOAT KEY	34228
7805301459	\$425,000	6951 GULF OF MEXICO DR UNIT 11	LONGBOAT KEY	34228
7805301855	\$425,000	6945 GULF OF MEXICO DR UNIT 11	LONGBOAT KEY	34228
7878999007	\$380,000	615 DREAM ISLAND PL UNIT 207	LONGBOAT KEY	34228
7878999056	\$380,000	615 DREAM ISLAND PL UNIT 208	LONGBOAT KEY	34228
7919300009	\$305,000	548 SPANISH DR N	LONGBOAT KEY	34228
7919400007	\$315,000	540 SPANISH DR N	LONGBOAT KEY	34228
7919500004	\$280,000	668 SPANISH DR N	LONGBOAT KEY	34228
7919600002	\$285,000	676 SPANISH DR N	LONGBOAT KEY	34228
7919700000	\$295,000	684 SPANISH DR N	LONGBOAT KEY	34228
7920200008	\$225,000	726 SPANISH DR N	LONGBOAT KEY	34228
8008418355	\$260,000	4380 EXETER DR UNIT 304	LONGBOAT KEY	34228
7920300006	\$270,000	734 SPANISH DR N	LONGBOAT KEY	34228
7904500001	\$275,000	661 SPANISH DR N	LONGBOAT KEY	34228
7904700007	\$245,000	677 SPANISH DR N	LONGBOAT KEY	34228
7904800005	\$225,000	685 SPANISH DR N	LONGBOAT KEY	34228
8012212257	\$505,000	4621 GULF OF MEXICO DR UNIT 8C	LONGBOAT KEY	34228
8012212307	\$465,000	4621 GULF OF MEXICO DR UNIT 9C	LONGBOAT KEY	34228
8012212455	\$465,000	4621 GULF OF MEXICO DR UNIT 12C	LONGBOAT KEY	34228
7991710109	\$420,000	5393 GULF OF MEXICO DR UNIT 101	LONGBOAT KEY	34228
7991710158	\$420,000	5393 GULF OF MEXICO DR UNIT 102	LONGBOAT KEY	34228
7991710257	\$515,000	5393 GULF OF MEXICO DR UNIT 104	LONGBOAT KEY	34228
8008418108	\$260,000	4380 EXETER DR UNIT 205	LONGBOAT KEY	34228
8008418157	\$280,000	4380 EXETER DR UNIT 206	LONGBOAT KEY	34228
8008418256	\$260,000	4380 EXETER DR UNIT 302	LONGBOAT KEY	34228
7890000059	\$735,130	691 BINNACLE POINT DR	LONGBOAT KEY	34228
7825711554	\$305,000	6800 GULF OF MEXICO DR APT 193	LONGBOAT KEY	34228
7825711604	\$190,000	6800 GULF OF MEXICO DR APT 194	LONGBOAT KEY	34228
7825711653	\$295,000	6800 GULF OF MEXICO DR APT 195	LONGBOAT KEY	34228
7781600007	\$525,950	6821 HUGHES ST	LONGBOAT KEY	34228
7787405070	\$150,000	581 CEDAR ST	LONGBOAT KEY	34228
7825711703	\$295,000	6800 GULF OF MEXICO DR APT 196	LONGBOAT KEY	34228
7825711752	\$185,000	6800 GULF OF MEXICO DR APT 197	LONGBOAT KEY	34228
8016210307	\$370,000	4485 GULF OF MEXICO DR APT 203	LONGBOAT KEY	34228
8007913851	\$330,000	4600 GULF OF MEXICO DR UNIT 203	LONGBOAT KEY	34228
7858001109	\$0	HIDEAWAY BAY DR	LONGBOAT KEY	34228
8007915807	\$350,000	4500 GULF OF MEXICO DR UNIT 206	LONGBOAT KEY	34228

Total Just Value (Manatee County) = \$1,770,883,286

Total Just Value (Manatee County + Sarasota County) = \$4,843,080,286

PARCEL_ID	JV	PHY_ADDR1	PHY_CITY	PHY_ZIPCD
8007915302	\$330,000	4540 GULF OF MEXICO DR UNIT PH2	LONGBOAT KEY	34228
8007915757	\$330,000	4500 GULF OF MEXICO DR UNIT 205	LONGBOAT KEY	34228
7881710102	\$394,125	6033 GULF OF MEXICO DR	LONGBOAT KEY	34228
7807900605	\$360,000	7065 GULF OF MEXICO DR APT 11	LONGBOAT KEY	34228
7807901058	\$445,000	7085 GULF OF MEXICO DR APT 12	LONGBOAT KEY	34228
7870200008	\$563,385	549 GENERAL HARRIS ST	LONGBOAT KEY	34228
7927305701	\$265,000	526 FOREST WAY	LONGBOAT KEY	34228
8018300502	\$365,000	4234 GULF OF MEXICO DR UNIT E1	LONGBOAT KEY	34228
8018301955	\$365,000	4234 GULF OF MEXICO DR UNIT V1	LONGBOAT KEY	34228
7994700107	\$565,000	5220 GULF OF MEXICO DR APT 101	LONGBOAT KEY	34228
8018302003	\$365,000	4234 GULF OF MEXICO DR UNIT V2	LONGBOAT KEY	34228
8007302303	\$535,000	4525 GULF OF MEXICO DR APT 303	LONGBOAT KEY	34228
8007302352	\$535,000	4525 GULF OF MEXICO DR APT 304	LONGBOAT KEY	34228
8007914107	\$350,000	4600 GULF OF MEXICO DR UNIT 302	LONGBOAT KEY	34228
7993710759	\$305,000	5310 GULF OF MEXICO DR UNIT 15	LONGBOAT KEY	34228
8022001302	\$320,000	4140 GULF OF MEXICO DR APT 6	LONGBOAT KEY	34228
8007301305	\$880,000	4545 GULF OF MEXICO DR APT 507	LONGBOAT KEY	34228
8007301859	\$825,000	4525 GULF OF MEXICO DR APT 106	LONGBOAT KEY	34228
8007302402	\$540,000	4525 GULF OF MEXICO DR APT 305	LONGBOAT KEY	34228
8007912002	\$330,000	4800 GULF OF MEXICO DR UNIT 202	LONGBOAT KEY	34228
8023301958	\$160,000	4141 GULF OF MEXICO DR UNIT 46U	LONGBOAT KEY	34228
7815300004	\$547,520	454 FIREHOUSE CT	LONGBOAT KEY	34228
7840200609	\$220,000	6324 LAGUNA DR	LONGBOAT KEY	34228
7820300007	\$190,000	6700 GULF OF MEXICO DR APT 108	LONGBOAT KEY	34228
7815200105	\$604,612	451 NORTH SHORE RD	LONGBOAT KEY	34228
7927300801	\$705,000	5655 GULF OF MEXICO DR UNIT B101	LONGBOAT KEY	34228
7815200154	\$575,661	455 NORTH SHORE RD	LONGBOAT KEY	34228
7927300959	\$465,000	5655 GULF OF MEXICO DR UNIT B104	LONGBOAT KEY	34228
7927301007	\$465,000	5655 GULF OF MEXICO DR UNIT B105	LONGBOAT KEY	34228
7927301056	\$465,000	5655 GULF OF MEXICO DR UNIT B106	LONGBOAT KEY	34228
7927301106	\$465,000	5655 GULF OF MEXICO DR UNIT B107	LONGBOAT KEY	34228
7927301155	\$705,000	5655 GULF OF MEXICO DR UNIT B201	LONGBOAT KEY	34228
8008422456	\$280,000	4420 EXETER DR UNIT 206	LONGBOAT KEY	34228
7782201409	\$165,300	6830 LONGBOAT DR S	LONGBOAT KEY	34228
7782201459	\$165,045	6820 LONGBOAT DR S	LONGBOAT KEY	34228
7782201509	\$166,305	6810 LONGBOAT DR S	LONGBOAT KEY	34228
7782201559	\$167,400	6800 LONGBOAT DR S	LONGBOAT KEY	34228
7782201609	\$165,030	625 JACKSON WAY	LONGBOAT KEY	34228
7782201659	\$0	HIBISCUS WAY	LONGBOAT KEY	34228
7782201709	\$0	JACKSON WAY	LONGBOAT KEY	34228
7782201059	\$1,012,922	6840 LONGBOAT DR S	LONGBOAT KEY	34228
7782201109	\$174,630	590 HIBISCUS WAY	LONGBOAT KEY	34228
7782201159	\$170,055	610 HIBISCUS WAY	LONGBOAT KEY	34228
7782201209	\$172,035	620 HIBISCUS WAY	LONGBOAT KEY	34228
7782201259	\$166,890	600 PRESERVE CT	LONGBOAT KEY	34228
7782201309	\$166,950	598 PRESERVE CT	LONGBOAT KEY	34228
7782201359	\$174,090	594 PRESERVE CT	LONGBOAT KEY	34228
8027412751	\$290,000	535 SUTTON PL	LONGBOAT KEY	34228
8007915500	\$350,000	4540 GULF OF MEXICO DR UNIT PH6	LONGBOAT KEY	34228
8007915559	\$345,000	4500 GULF OF MEXICO DR UNIT 201	LONGBOAT KEY	34228
8007915609	\$330,000	4500 GULF OF MEXICO DR UNIT 202	LONGBOAT KEY	34228

Total Just Value (Manatee County) = \$1,770,883,286

Total Just Value (Manatee County + Sarasota County) = \$4,843,080,286

PARCEL_ID	JV	PHY_ADDR1	PHY_CITY	PHY_ZIPCD
8007915658	\$330,000	4500 GULF OF MEXICO DR UNIT 203	LONGBOAT KEY	34228
7878999650	\$380,000	615 DREAM ISLAND PL UNIT 307	LONGBOAT KEY	34228
7927110259	\$515,000	5757 GULF OF MEXICO DR APT 105	LONGBOAT KEY	34228
8007915708	\$350,000	4500 GULF OF MEXICO DR UNIT 204	LONGBOAT KEY	34228
8027412702	\$250,000	531 SUTTON PL	LONGBOAT KEY	34228
8007912101	\$330,000	4800 GULF OF MEXICO DR UNIT 204	LONGBOAT KEY	34228
8007912200	\$350,000	4800 GULF OF MEXICO DR UNIT 206	LONGBOAT KEY	34228
8012211200	\$280,000	4621 GULF OF MEXICO DR UNIT 7B	LONGBOAT KEY	34228
7991711800	\$890,000	5393 GULF OF MEXICO DR UNIT 219	LONGBOAT KEY	34228
7843900007	\$2,979,676	6441 GULFSIDE RD	LONGBOAT KEY	34228
7807902819	\$880,000	7175 GULF OF MEXICO DR APT 13	LONGBOAT KEY	34228
7814900002	\$529,131	445 NORTH SHORE RD	LONGBOAT KEY	34228
8008422357	\$225,000	4420 EXETER DR UNIT 204	LONGBOAT KEY	34228
8008422407	\$225,000	4420 EXETER DR UNIT 205	LONGBOAT KEY	34228
7858000453	\$1,759,820	781 HIDEAWAY BAY DR	LONGBOAT KEY	34228
7859000007	\$749,080	519 BAYVIEW DR	LONGBOAT KEY	34228
8007913307	\$330,000	4700 GULF OF MEXICO DR UNIT 304	LONGBOAT KEY	34228
8008801055	\$440,000	4725 GULF OF MEXICO DR UNIT 120	LONGBOAT KEY	34228
8020900659	\$385,000	4235 GULF OF MEXICO DR UNIT T103	LONGBOAT KEY	34228
8008421151	\$280,000	4410 EXETER DR UNIT 106	LONGBOAT KEY	34228
8008421250	\$280,000	4410 EXETER DR UNIT 202	LONGBOAT KEY	34228
8008801105	\$385,000	4725 GULF OF MEXICO DR UNIT 201	LONGBOAT KEY	34228
8008801154	\$450,000	4725 GULF OF MEXICO DR UNIT 202	LONGBOAT KEY	34228
8008801204	\$705,000	4725 GULF OF MEXICO DR UNIT 203	LONGBOAT KEY	34228
8008801253	\$735,000	4725 GULF OF MEXICO DR UNIT 204	LONGBOAT KEY	34228
7872300004	\$753,116	600 MARBURY LN	LONGBOAT KEY	34228
7840200859	\$711,630	6334 LAGUNA DR	LONGBOAT KEY	34228
7976800008	\$334,391	600 SAINT JUDES DR	LONGBOAT KEY	34228
8007912309	\$330,000	4800 GULF OF MEXICO DR UNIT 302	LONGBOAT KEY	34228
8007912358	\$330,000	4800 GULF OF MEXICO DR UNIT 303	LONGBOAT KEY	34228
8007912408	\$330,000	4800 GULF OF MEXICO DR UNIT 304	LONGBOAT KEY	34228
8018301005	\$365,000	4234 GULF OF MEXICO DR UNIT K1	LONGBOAT KEY	34228
8007302154	\$770,000	4525 GULF OF MEXICO DR APT 206	LONGBOAT KEY	34228
8007302204	\$705,000	4525 GULF OF MEXICO DR APT 301	LONGBOAT KEY	34228
8007302253	\$540,000	4525 GULF OF MEXICO DR APT 302	LONGBOAT KEY	34228
7958800059	\$470,259	615 SAINT JUDES DR N	LONGBOAT KEY	34228
7819110052	\$0	6751 GULF OF MEXICO DR	LONGBOAT KEY	34228
7819600003	\$295,000	6700 GULF OF MEXICO DR APT 101	LONGBOAT KEY	34228
7825712404	\$345,000	6701 GULF OF MEXICO DR APT 305	LONGBOAT KEY	34228
7825712503	\$555,000	6701 GULF OF MEXICO DR APT 307	LONGBOAT KEY	34228
8008423355	\$335,000	4430 EXETER DR UNIT 108	LONGBOAT KEY	34228
8022001153	\$420,000	4140 GULF OF MEXICO DR APT 3	LONGBOAT KEY	34228
8008423306	\$280,000	4430 EXETER DR UNIT 107	LONGBOAT KEY	34228
8003400002	\$701,890	5901 EMERALD HARBOR DR	LONGBOAT KEY	34228
8018301054	\$365,000	4234 GULF OF MEXICO DR UNIT K2	LONGBOAT KEY	34228
8018301104	\$365,000	4234 GULF OF MEXICO DR UNIT L1	LONGBOAT KEY	34228
8008414404	\$275,000	4350 CHATHAM DR UNIT 103	LONGBOAT KEY	34228
7996400102	\$840,000	5135 GULF OF MEXICO DR APT 101	LONGBOAT KEY	34228
8008414503	\$200,000	4350 CHATHAM DR UNIT 105	LONGBOAT KEY	34228
8008414552	\$260,000	4350 CHATHAM DR UNIT 106	LONGBOAT KEY	34228
7876400059	\$1,074,240	625 DREAM ISLAND RD	LONGBOAT KEY	34228

Total Just Value (Manatee County) = \$1,770,883,286

Total Just Value (Manatee County + Sarasota County) = \$4,843,080,286

PARCEL_ID	JV	PHY_ADDR1	PHY_CITY	PHY_ZIPCD
8018300353	\$365,000	4234 GULF OF MEXICO DR UNIT C2	LONGBOAT KEY	34228
8018300403	\$400,000	4234 GULF OF MEXICO DR UNIT D1	LONGBOAT KEY	34228
8008413208	\$200,000	4330 FALMOUTH DR UNIT 305	LONGBOAT KEY	34228
7998101559	\$480,000	5055 GULF OF MEXICO DR UNIT 232	LONGBOAT KEY	34228
8008413752	\$260,000	4340 FALMOUTH DR UNIT 202	LONGBOAT KEY	34228
8008414354	\$275,000	4350 CHATHAM DR UNIT 102	LONGBOAT KEY	34228
8008420302	\$200,000	4400 EXETER DR UNIT 205	LONGBOAT KEY	34228
7958200458	\$515,000	5611 GULF OF MEXICO DR UNIT 8	LONGBOAT KEY	34228
8008420351	\$260,000	4400 EXETER DR UNIT 206	LONGBOAT KEY	34228
7829100059	\$484,808	6660 GULF OF MEXICO DR	LONGBOAT KEY	34228
8008416805	\$215,000	4370 CHATHAM DR UNIT 104	LONGBOAT KEY	34228
8008417704	\$260,000	4380 EXETER DR UNIT 103	LONGBOAT KEY	34228
8008418207	\$280,000	4380 EXETER DR UNIT 301	LONGBOAT KEY	34228
8008425053	\$335,000	4440 EXETER DR UNIT 306	LONGBOAT KEY	34228
7920100000	\$265,000	718 SPANISH DR N	LONGBOAT KEY	34228
7921200007	\$425,000	895 SPANISH DR S	LONGBOAT KEY	34228
7922100008	\$265,000	699 EL CENTRO	LONGBOAT KEY	34228
8008416409	\$200,000	4360 CHATHAM DR UNIT 304	LONGBOAT KEY	34228
8008416458	\$200,000	4360 CHATHAM DR UNIT 305	LONGBOAT KEY	34228
8008416508	\$260,000	4360 CHATHAM DR UNIT 306	LONGBOAT KEY	34228
7983710307	\$345,000	5591 GULF OF MEXICO DR UNIT 3	LONGBOAT KEY	34228
7825711208	\$295,000	6800 GULF OF MEXICO DR APT 186	LONGBOAT KEY	34228
7983700100	\$240,000	5601 GULF OF MEXICO DR APT 1	LONGBOAT KEY	34228
7984900154	\$995,000	5555 GULF OF MEXICO DR UNIT 102	LONGBOAT KEY	34228
8019701153	\$495,000	4311 GULF OF MEXICO DR UNIT 201	LONGBOAT KEY	34228
7882600005	\$854,281	5921 EMERALD HARBOR DR	LONGBOAT KEY	34228
8019200750	\$560,000	4325 GULF OF MEXICO DR UNIT 301	LONGBOAT KEY	34228
8019201154	\$560,000	4325 GULF OF MEXICO DR UNIT 401	LONGBOAT KEY	34228
8019201253	\$530,000	4325 GULF OF MEXICO DR UNIT 403	LONGBOAT KEY	34228
8019201709	\$530,000	4325 GULF OF MEXICO DR UNIT 504	LONGBOAT KEY	34228
8008417852	\$280,000	4380 EXETER DR UNIT 106	LONGBOAT KEY	34228
8008417902	\$280,000	4380 EXETER DR UNIT 201	LONGBOAT KEY	34228
8020900059	\$0	4235 GULF OF MEXICO DR	LONGBOAT KEY	34228
8012210459	\$560,000	4621 GULF OF MEXICO DR UNIT 8A	LONGBOAT KEY	34228
8012210509	\$560,000	4621 GULF OF MEXICO DR UNIT 9A	LONGBOAT KEY	34228
8012210558	\$515,000	4621 GULF OF MEXICO DR UNIT 10A	LONGBOAT KEY	34228
8012210608	\$515,000	4621 GULF OF MEXICO DR UNIT 11A	LONGBOAT KEY	34228
7858000206	\$1,210,711	716 HIDEAWAY BAY LN	LONGBOAT KEY	34228
7996300005	\$2,841,020	5145 GULF OF MEXICO DR	LONGBOAT KEY	34228
7918400008	\$300,000	612 SPANISH DR N	LONGBOAT KEY	34228
7918700001	\$315,000	588 SPANISH DR N	LONGBOAT KEY	34228
7918900007	\$315,000	580 SPANISH DR N	LONGBOAT KEY	34228
7919000005	\$305,000	572 SPANISH DR N	LONGBOAT KEY	34228
7919100003	\$315,000	564 SPANISH DR N	LONGBOAT KEY	34228
7927302708	\$465,000	5655 GULF OF MEXICO DR UNIT D204	LONGBOAT KEY	34228
7991711453	\$450,000	5393 GULF OF MEXICO DR UNIT 211	LONGBOAT KEY	34228
8008418751	\$280,000	4390 EXETER DR UNIT 106	LONGBOAT KEY	34228
7992800354	\$2,518,059	5372 SANDHAMN PL	LONGBOAT KEY	34228
8008418801	\$260,000	4390 EXETER DR UNIT 107	LONGBOAT KEY	34228
8008418900	\$305,000	4390 EXETER DR UNIT 201	LONGBOAT KEY	34228
8022500907	\$850,000	4215 GULF OF MEXICO DR UNIT PH2	LONGBOAT KEY	34228

Total Just Value (Manatee County) = \$1,770,883,286

Total Just Value (Manatee County + Sarasota County) = \$4,843,080,286

PARCEL_ID	JV	PHY_ADDR1	PHY_CITY	PHY_ZIPCD
8007916607	\$165,000	4740 GULF OF MEXICO DR	LONGBOAT KEY	34228
8007917159	\$225,000	4840 GULF OF MEXICO DR	LONGBOAT KEY	34228
8007914800	\$330,000	4540 GULF OF MEXICO DR UNIT 204	LONGBOAT KEY	34228
8008417159	\$260,000	4370 CHATHAM DR UNIT 205	LONGBOAT KEY	34228
8008414453	\$200,000	4350 CHATHAM DR UNIT 104	LONGBOAT KEY	34228
8008412101	\$200,000	4320 FALMOUTH DR UNIT 305	LONGBOAT KEY	34228
7917700002	\$265,000	659 SPANISH WAY	LONGBOAT KEY	34228
7845200000	\$329,845	6512 GULFSIDE RD	LONGBOAT KEY	34228
8008418959	\$280,000	4390 EXETER DR UNIT 202	LONGBOAT KEY	34228
8008419007	\$280,000	4390 EXETER DR UNIT 203	LONGBOAT KEY	34228
8018303159	\$950,000	4241 GULF OF MEXICO DR UNIT 402	LONGBOAT KEY	34228
7878600259	\$1,172,297	600 DREAM ISLAND RD	LONGBOAT KEY	34228
8007300802	\$535,000	4545 GULF OF MEXICO DR APT 309	LONGBOAT KEY	34228
8007912259	\$345,000	4800 GULF OF MEXICO DR UNIT 301	LONGBOAT KEY	34228
8008427653	\$365,000	4401 GULF OF MEXICO DR UNIT 803	LONGBOAT KEY	34228
7993710809	\$305,000	5310 GULF OF MEXICO DR UNIT 16	LONGBOAT KEY	34228
7993710859	\$255,000	5310 GULF OF MEXICO DR UNIT 17	LONGBOAT KEY	34228
7927301908	\$495,000	5655 GULF OF MEXICO DR UNIT C202	LONGBOAT KEY	34228
8007300257	\$540,000	4545 GULF OF MEXICO DR APT 110	LONGBOAT KEY	34228
7927110804	\$610,000	5757 GULF OF MEXICO DR APT 116	LONGBOAT KEY	34228
7927120357	\$485,000	5757 GULF OF MEXICO DR APT 209	LONGBOAT KEY	34228
7785300000	\$578,191	6801 LONGBOAT DR S	LONGBOAT KEY	34228
7819900007	\$255,000	6700 GULF OF MEXICO DR APT 104	LONGBOAT KEY	34228
7983710356	\$495,000	5591 GULF OF MEXICO DR UNIT 4	LONGBOAT KEY	34228
7983710455	\$345,000	5591 GULF OF MEXICO DR UNIT 6	LONGBOAT KEY	34228
7820000003	\$190,000	6700 GULF OF MEXICO DR APT 105	LONGBOAT KEY	34228
7820200009	\$295,000	6700 GULF OF MEXICO DR APT 107	LONGBOAT KEY	34228
7983710505	\$345,000	5591 GULF OF MEXICO DR UNIT 7	LONGBOAT KEY	34228
8008427554	\$590,000	4401 GULF OF MEXICO DR UNIT 801	LONGBOAT KEY	34228
8012213552	\$540,000	4621 GULF OF MEXICO DR UNIT 2E	LONGBOAT KEY	34228
8008426804	\$535,000	4401 GULF OF MEXICO DR UNIT 507	LONGBOAT KEY	34228
8027411902	\$300,000	600 SUTTON PL UNIT PH2	LONGBOAT KEY	34228
8027413452	\$250,000	593 SUTTON PL	LONGBOAT KEY	34228
8007913604	\$330,000	4700 GULF OF MEXICO DR UNIT PH4	LONGBOAT KEY	34228
8007913653	\$330,000	4700 GULF OF MEXICO DR UNIT PH5	LONGBOAT KEY	34228
8007913752	\$425,000	4600 GULF OF MEXICO DR UNIT 201	LONGBOAT KEY	34228
7917800000	\$220,000	652 SPANISH DR N	LONGBOAT KEY	34228
7991711404	\$450,000	5393 GULF OF MEXICO DR UNIT 210	LONGBOAT KEY	34228
8008801758	\$440,000	4725 GULF OF MEXICO DR UNIT 214	LONGBOAT KEY	34228
8027411209	\$315,000	600 SUTTON PL APT 103	LONGBOAT KEY	34228
7878999502	\$380,000	615 DREAM ISLAND PL UNIT 304	LONGBOAT KEY	34228
7878999601	\$382,500	615 DREAM ISLAND PL UNIT 306	LONGBOAT KEY	34228
7878999700	\$410,000	615 DREAM ISLAND PL UNIT 308	LONGBOAT KEY	34228
7878999809	\$380,000	615 DREAM ISLAND PL UNIT 310	LONGBOAT KEY	34228
7836300058	\$3,771,043	6131 GULF OF MEXICO DR	LONGBOAT KEY	34228
7836400007	\$3,242,135	6141 GULF OF MEXICO DR	LONGBOAT KEY	34228
7836600002	\$3,210,224	6151 GULF OF MEXICO DR	LONGBOAT KEY	34228
7901700000	\$351,295	5924 GULF OF MEXICO DR	LONGBOAT KEY	34228
7902500003	\$270,000	509 SPANISH DR N	LONGBOAT KEY	34228
8010911009	\$495,000	4835 GULF OF MEXICO DR APT 101	LONGBOAT KEY	34228
8010911058	\$495,000	4835 GULF OF MEXICO DR APT 102	LONGBOAT KEY	34228

Total Just Value (Manatee County) = \$1,770,883,286

Total Just Value (Manatee County + Sarasota County) = \$4,843,080,286

PARCEL_ID	JV	PHY_ADDR1	PHY_CITY	PHY_ZIPCD
7918600003	\$300,000	596 SPANISH DR N	LONGBOAT KEY	34228
7915900000	\$255,000	524 SPANISH DR S	LONGBOAT KEY	34228
8020900859	\$385,000	4235 GULF OF MEXICO DR UNIT T203	LONGBOAT KEY	34228
8007301156	\$545,000	4545 GULF OF MEXICO DR APT 410	LONGBOAT KEY	34228
8009200109	\$3,672,474	5005 GULF OF MEXICO DR UNIT 1	LONGBOAT KEY	34228
8007911004	\$350,000	4960 GULF OF MEXICO DR UNIT PH6	LONGBOAT KEY	34228
8007911608	\$350,000	4900 GULF OF MEXICO DR UNIT 306	LONGBOAT KEY	34228
8012212208	\$465,000	4621 GULF OF MEXICO DR UNIT 7C	LONGBOAT KEY	34228
7991710208	\$420,000	5393 GULF OF MEXICO DR UNIT 103	LONGBOAT KEY	34228
7815010652	\$178,000	420 FIREHOUSE CT APT 10	LONGBOAT KEY	34228
7991711057	\$420,000	5393 GULF OF MEXICO DR UNIT 202	LONGBOAT KEY	34228
7990300654	\$725,000	5461 GULF OF MEXICO DR UNIT 302	LONGBOAT KEY	34228
8020900909	\$350,000	4235 GULF OF MEXICO DR UNIT T204	LONGBOAT KEY	34228
8010910605	\$565,000	4805 GULF OF MEXICO DR UNIT 206	LONGBOAT KEY	34228
8008420559	\$260,000	4400 EXETER DR UNIT 302	LONGBOAT KEY	34228
7867600004	\$732,665	545 GENERAL HARRIS ST	LONGBOAT KEY	34228
7990300753	\$725,000	5461 GULF OF MEXICO DR UNIT 304	LONGBOAT KEY	34228
7837100002	\$4,147,433	6211 GULF OF MEXICO DR	LONGBOAT KEY	34228
7837200000	\$768,000	6210 GULF OF MEXICO DR	LONGBOAT KEY	34228
7807900654	\$360,000	7065 GULF OF MEXICO DR APT 12	LONGBOAT KEY	34228
8007916003	\$330,000	4500 GULF OF MEXICO DR UNIT 304	LONGBOAT KEY	34228
8027413908	\$245,000	576 SUTTON PL	LONGBOAT KEY	34228
8005201059	\$345,000	5841 GULF OF MEXICO DR UNIT 243	LONGBOAT KEY	34228
8005201109	\$310,000	5841 GULF OF MEXICO DR UNIT 244	LONGBOAT KEY	34228
8005201159	\$405,000	5841 GULF OF MEXICO DR UNIT 245	LONGBOAT KEY	34228
8005201209	\$310,000	5841 GULF OF MEXICO DR UNIT 246	LONGBOAT KEY	34228
8005201259	\$345,000	5841 GULF OF MEXICO DR UNIT 247	LONGBOAT KEY	34228
7817202139	\$649,374	7040 FIREHOUSE RD	LONGBOAT KEY	34228
8008424700	\$305,000	4440 EXETER DR UNIT 205	LONGBOAT KEY	34228
8008416854	\$200,000	4370 CHATHAM DR UNIT 105	LONGBOAT KEY	34228
7837300008	\$3,918,476	6225 GULF OF MEXICO DR	LONGBOAT KEY	34228
7837800007	\$1,117,758	6270 GULF OF MEXICO DR	LONGBOAT KEY	34228
7916700003	\$315,000	607 SPANISH DR S	LONGBOAT KEY	34228
7994510902	\$380,000	5231 GULF OF MEXICO DR APT 104	LONGBOAT KEY	34228
8007910758	\$345,000	4960 GULF OF MEXICO DR UNIT PH1	LONGBOAT KEY	34228
7825713600	\$345,000	6701 GULF OF MEXICO DR APT 329	LONGBOAT KEY	34228
8018301401	\$545,000	4234 GULF OF MEXICO DR UNIT O1	LONGBOAT KEY	34228
8018302458	\$365,000	4234 GULF OF MEXICO DR UNIT AA1	LONGBOAT KEY	34228
8018302953	\$950,000	4241 GULF OF MEXICO DR UNIT 202	LONGBOAT KEY	34228
8008410659	\$220,000	4310 FALMOUTH DR UNIT 204	LONGBOAT KEY	34228
8008410709	\$226,000	4310 FALMOUTH DR UNIT 205	LONGBOAT KEY	34228
8019200701	\$560,000	4325 GULF OF MEXICO DR UNIT 208	LONGBOAT KEY	34228
8019201808	\$530,000	4325 GULF OF MEXICO DR UNIT 506	LONGBOAT KEY	34228
8019701252	\$485,000	4311 GULF OF MEXICO DR UNIT 203	LONGBOAT KEY	34228
8007910352	\$330,000	4960 GULF OF MEXICO DR UNIT 205	LONGBOAT KEY	34228
7991711008	\$420,000	5393 GULF OF MEXICO DR UNIT 201	LONGBOAT KEY	34228
8007916854	\$360,000	4810 GULF OF MEXICO DR	LONGBOAT KEY	34228
7986400054	\$476,992	551 GULF BAY RD	LONGBOAT KEY	34228
7986500051	\$159,900	561 GULF BAY RD	LONGBOAT KEY	34228
8027413809	\$250,000	564 SUTTON PL	LONGBOAT KEY	34228
8007910451	\$345,000	4960 GULF OF MEXICO DR UNIT 301	LONGBOAT KEY	34228

Total Just Value (Manatee County) = \$1,770,883,286

Total Just Value (Manatee County + Sarasota County) = \$4,843,080,286

PARCEL_ID	JV	PHY_ADDR1	PHY_CITY	PHY_ZIPCD
8007910550	\$330,000	4960 GULF OF MEXICO DR UNIT 303	LONGBOAT KEY	34228
8027413858	\$255,000	572 SUTTON PL	LONGBOAT KEY	34228
8027412355	\$230,000	544 SUTTON PL	LONGBOAT KEY	34228
7887300007	\$661,477	681 OLD COMPASS RD	LONGBOAT KEY	34228
8007302709	\$550,000	4525 GULF OF MEXICO DR APT 405	LONGBOAT KEY	34228
8007302758	\$715,000	4525 GULF OF MEXICO DR APT 406	LONGBOAT KEY	34228
8027412405	\$250,000	511 SUTTON PL	LONGBOAT KEY	34228
8027412454	\$290,000	515 SUTTON PL	LONGBOAT KEY	34228
8027412553	\$250,000	523 SUTTON PL	LONGBOAT KEY	34228
8027412603	\$290,000	525 SUTTON PL	LONGBOAT KEY	34228
7813100000	\$662,208	430 NORTH SHORE RD	LONGBOAT KEY	34228
7813200008	\$600	434 NORTH SHORE RD	LONGBOAT KEY	34228
8007302055	\$525,000	4525 GULF OF MEXICO DR APT 204	LONGBOAT KEY	34228
8007302105	\$530,000	4525 GULF OF MEXICO DR APT 205	LONGBOAT KEY	34228
8008422506	\$280,000	4420 EXETER DR UNIT 207	LONGBOAT KEY	34228
8008423009	\$335,000	4430 EXETER DR UNIT 101	LONGBOAT KEY	34228
8008423603	\$225,000	4430 EXETER DR UNIT 205	LONGBOAT KEY	34228
7807902858	\$445,000	7175 GULF OF MEXICO DR APT 14	LONGBOAT KEY	34228
8007916102	\$350,000	4500 GULF OF MEXICO DR UNIT 306	LONGBOAT KEY	34228
7910900005	\$305,000	882 SPANISH DR S	LONGBOAT KEY	34228
7837400259	\$1,377,269	6230 GULF OF MEXICO DR	LONGBOAT KEY	34228
8010910803	\$570,000	4805 GULF OF MEXICO DR UNIT 304	LONGBOAT KEY	34228
8010910852	\$570,000	4805 GULF OF MEXICO DR UNIT 305	LONGBOAT KEY	34228
8010910902	\$570,000	4805 GULF OF MEXICO DR UNIT 306	LONGBOAT KEY	34228
8012214105	\$560,000	4621 GULF OF MEXICO DR UNIT 13E	LONGBOAT KEY	34228
8012214154	\$515,000	4621 GULF OF MEXICO DR UNIT 14E	LONGBOAT KEY	34228
7986100001	\$85,725	521 GULF BAY RD	LONGBOAT KEY	34228
7986200058	\$44,175	525 GULF BAY RD	LONGBOAT KEY	34228
7883600004	\$916,692	5941 EMERALD HARBOR DR	LONGBOAT KEY	34228
7823100008	\$295,000	6700 GULF OF MEXICO DR APT 136	LONGBOAT KEY	34228
8008415757	\$260,000	4360 CHATHAM DR UNIT 107	LONGBOAT KEY	34228
8016210208	\$420,000	4485 GULF OF MEXICO DR APT 201	LONGBOAT KEY	34228
8020901459	\$385,000	4235 GULF OF MEXICO DR UNIT T503	LONGBOAT KEY	34228
8012214352	\$280,000	4621 GULF OF MEXICO DR UNIT 2F	LONGBOAT KEY	34228
7927302302	\$465,000	5655 GULF OF MEXICO DR UNIT D103	LONGBOAT KEY	34228
8012211358	\$290,000	4621 GULF OF MEXICO DR UNIT 10B	LONGBOAT KEY	34228
8012211853	\$310,000	4621 GULF OF MEXICO DR UNIT 20B	LONGBOAT KEY	34228
8012212406	\$465,000	4621 GULF OF MEXICO DR UNIT 11C	LONGBOAT KEY	34228
8012212950	\$300,000	4621 GULF OF MEXICO DR UNIT 6D	LONGBOAT KEY	34228
8020901409	\$385,000	4235 GULF OF MEXICO DR UNIT T502	LONGBOAT KEY	34228
7899400001	\$5,887,953	5931 GULF OF MEXICO DR	LONGBOAT KEY	34228
8007916052	\$330,000	4500 GULF OF MEXICO DR UNIT 305	LONGBOAT KEY	34228
8027411100	\$220,000	600 SUTTON PL APT 101	LONGBOAT KEY	34228
8027411258	\$285,000	600 SUTTON PL APT 104	LONGBOAT KEY	34228
7990301157	\$750,000	5461 GULF OF MEXICO DR UNIT 402	LONGBOAT KEY	34228
7983700407	\$425,000	5601 GULF OF MEXICO DR APT 7	LONGBOAT KEY	34228
8020900959	\$350,000	4235 GULF OF MEXICO DR UNIT T301	LONGBOAT KEY	34228
8020901059	\$385,000	4235 GULF OF MEXICO DR UNIT T303	LONGBOAT KEY	34228
7862600009	\$879,588	524 LYONS LN	LONGBOAT KEY	34228
7862500001	\$564,420	512 LYONS LN	LONGBOAT KEY	34228
8016210505	\$370,000	4485 GULF OF MEXICO DR APT 303	LONGBOAT KEY	34228

Total Just Value (Manatee County) = \$1,770,883,286

Total Just Value (Manatee County + Sarasota County) = \$4,843,080,286

PARCEL_ID	JV	PHY_ADDR1	PHY_CITY	PHY_ZIPCD
8018300254	\$365,000	4234 GULF OF MEXICO DR UNIT B2	LONGBOAT KEY	34228
7919900006	\$285,000	702 SPANISH DR N	LONGBOAT KEY	34228
7921100009	\$355,000	887 SPANISH DR S	LONGBOAT KEY	34228
8007914354	\$345,000	4600 GULF OF MEXICO DR UNIT PH1	LONGBOAT KEY	34228
7998102003	\$350,000	5055 GULF OF MEXICO DR UNIT 316	LONGBOAT KEY	34228
7851700158	\$736,875	660 PENFIELD ST	LONGBOAT KEY	34228
7935910005	\$172,500	573 JUNGLE QUEEN WAY	LONGBOAT KEY	34228
7911400005	\$315,000	844 SPANISH DR S	LONGBOAT KEY	34228
7911500002	\$315,000	836 SPANISH DR S	LONGBOAT KEY	34228
8007912150	\$330,000	4800 GULF OF MEXICO DR UNIT 205	LONGBOAT KEY	34228
8007913257	\$330,000	4700 GULF OF MEXICO DR UNIT 303	LONGBOAT KEY	34228
7998101401	\$480,000	5055 GULF OF MEXICO DR UNIT 224	LONGBOAT KEY	34228
8007913802	\$330,000	4600 GULF OF MEXICO DR UNIT 202	LONGBOAT KEY	34228
8007915401	\$330,000	4540 GULF OF MEXICO DR UNIT PH4	LONGBOAT KEY	34228
8007300901	\$540,000	4545 GULF OF MEXICO DR APT 311	LONGBOAT KEY	34228
7935300009	\$285,903	605 JUNGLE QUEEN WAY	LONGBOAT KEY	34228
7935700000	\$388,502	5650 GULF OF MEXICO DR	LONGBOAT KEY	34228
7801500109	\$208,530	7017 LONGBOAT DR N	LONGBOAT KEY	34228
7927303250	\$265,000	613 CEDARS CT	LONGBOAT KEY	34228
7927303300	\$250,000	615 CEDARS CT	LONGBOAT KEY	34228
7781500009	\$309,592	6825 HUGHES ST	LONGBOAT KEY	34228
7927302807	\$465,000	5655 GULF OF MEXICO DR UNIT D206	LONGBOAT KEY	34228
7847710154	\$2,264,465	6601 GULFSIDE RD	LONGBOAT KEY	34228
7847710204	\$528,478	6605 GULFSIDE RD	LONGBOAT KEY	34228
7825712958	\$515,000	6701 GULF OF MEXICO DR APT 316	LONGBOAT KEY	34228
7825713006	\$345,000	6701 GULF OF MEXICO DR APT 317	LONGBOAT KEY	34228
8020900509	\$240,000	4235 GULF OF MEXICO DR UNIT G203	LONGBOAT KEY	34228
7850600309	\$1,084,790	6540 GULF OF MEXICO DR	LONGBOAT KEY	34228
7847710055	\$2,183,001	6603 GULFSIDE RD	LONGBOAT KEY	34228
8012211606	\$300,000	4621 GULF OF MEXICO DR UNIT 15B	LONGBOAT KEY	34228
7889500000	\$865,739	670 OLD COMPASS RD	LONGBOAT KEY	34228
8018302151	\$365,000	4234 GULF OF MEXICO DR UNIT X1	LONGBOAT KEY	34228
7994510357	\$225,000	5230 GULF OF MEXICO DR LOT 106	LONGBOAT KEY	34228
7994510456	\$205,000	5230 GULF OF MEXICO DR LOT 202	LONGBOAT KEY	34228
8008424650	\$280,000	4440 EXETER DR UNIT 204	LONGBOAT KEY	34228
7807900704	\$360,000	7065 GULF OF MEXICO DR APT 13	LONGBOAT KEY	34228
8007912457	\$330,000	4800 GULF OF MEXICO DR UNIT 305	LONGBOAT KEY	34228
8007912507	\$350,000	4800 GULF OF MEXICO DR UNIT 306	LONGBOAT KEY	34228
8007912556	\$345,000	4800 GULF OF MEXICO DR UNIT PH1	LONGBOAT KEY	34228
8007912655	\$330,000	4800 GULF OF MEXICO DR UNIT PH3	LONGBOAT KEY	34228
7807902502	\$380,000	7125 GULF OF MEXICO DR APT 21	LONGBOAT KEY	34228
7998101906	\$350,000	5055 GULF OF MEXICO DR UNIT 314	LONGBOAT KEY	34228
8010910753	\$570,000	4805 GULF OF MEXICO DR UNIT 303	LONGBOAT KEY	34228
8008411103	\$220,000	4310 FALMOUTH DR UNIT 305	LONGBOAT KEY	34228
8015700357	\$250,000	4425 GULF OF MEXICO DR UNIT 2012	LONGBOAT KEY	34228
8015700902	\$690,000	4425 GULF OF MEXICO DR UNIT 202	LONGBOAT KEY	34228
8019702102	\$495,000	4311 GULF OF MEXICO DR UNIT 604	LONGBOAT KEY	34228
7927305602	\$265,000	530 FOREST WAY	LONGBOAT KEY	34228
8008412457	\$275,000	4330 FALMOUTH DR UNIT 106	LONGBOAT KEY	34228
8008412507	\$260,000	4330 FALMOUTH DR UNIT 107	LONGBOAT KEY	34228
8012212752	\$290,000	4621 GULF OF MEXICO DR UNIT 2D	LONGBOAT KEY	34228

Total Just Value (Manatee County) = \$1,770,883,286

Total Just Value (Manatee County + Sarasota County) = \$4,843,080,286

PARCEL_ID	JV	PHY_ADDR1	PHY_CITY	PHY_ZIPCD
8012212802	\$300,000	4621 GULF OF MEXICO DR UNIT 3D	LONGBOAT KEY	34228
8012212851	\$300,000	4621 GULF OF MEXICO DR UNIT 4D	LONGBOAT KEY	34228
8008412556	\$250,000	4330 FALMOUTH DR UNIT 108	LONGBOAT KEY	34228
8008412606	\$250,000	4330 FALMOUTH DR UNIT 201	LONGBOAT KEY	34228
8012212901	\$300,000	4621 GULF OF MEXICO DR UNIT 5D	LONGBOAT KEY	34228
8012213107	\$280,000	4621 GULF OF MEXICO DR UNIT 9D	LONGBOAT KEY	34228
7786100003	\$255,635	6900 LONGBOAT DR S	LONGBOAT KEY	34228
8020900559	\$350,000	4235 GULF OF MEXICO DR UNIT T101	LONGBOAT KEY	34228
8015701009	\$705,000	4425 GULF OF MEXICO DR UNIT 204	LONGBOAT KEY	34228
7927110655	\$480,000	5757 GULF OF MEXICO DR APT 113	LONGBOAT KEY	34228
8007301107	\$545,000	4545 GULF OF MEXICO DR APT 409	LONGBOAT KEY	34228
7998102201	\$350,000	5055 GULF OF MEXICO DR UNIT 324	LONGBOAT KEY	34228
8015701058	\$690,000	4425 GULF OF MEXICO DR UNIT 205	LONGBOAT KEY	34228
7927110705	\$480,000	5757 GULF OF MEXICO DR APT 114	LONGBOAT KEY	34228
7983700357	\$275,000	5601 GULF OF MEXICO DR APT 6	LONGBOAT KEY	34228
8018300601	\$520,000	4234 GULF OF MEXICO DR UNIT F1	LONGBOAT KEY	34228
8012215151	\$300,000	4621 GULF OF MEXICO DR UNIT 18F	LONGBOAT KEY	34228
7844200001	\$2,596,352	6453 GULFSIDE RD	LONGBOAT KEY	34228
8007300703	\$705,000	4545 GULF OF MEXICO DR APT 307	LONGBOAT KEY	34228
7927304456	\$265,000	508 FOREST WAY	LONGBOAT KEY	34228
7922500009	\$265,000	667 EL CENTRO	LONGBOAT KEY	34228
7923800002	\$310,000	758 EL CENTRO	LONGBOAT KEY	34228
8007301057	\$550,000	4545 GULF OF MEXICO DR APT 408	LONGBOAT KEY	34228
7998102151	\$350,000	5055 GULF OF MEXICO DR UNIT 323	LONGBOAT KEY	34228
7927110200	\$500,000	5757 GULF OF MEXICO DR APT 104	LONGBOAT KEY	34228
7906900001	\$270,000	845 SPANISH DR N	LONGBOAT KEY	34228
7990300704	\$725,000	5461 GULF OF MEXICO DR UNIT 303	LONGBOAT KEY	34228
7983700308	\$425,000	5601 GULF OF MEXICO DR APT 5	LONGBOAT KEY	34228
8020901109	\$350,000	4235 GULF OF MEXICO DR UNIT T304	LONGBOAT KEY	34228
7911300007	\$285,000	850 SPANISH DR S	LONGBOAT KEY	34228
8007912754	\$395,000	4800 GULF OF MEXICO DR UNIT PH5	LONGBOAT KEY	34228
7837400309	\$210,280	6220 GULF OF MEXICO DR	LONGBOAT KEY	34228
7927302757	\$465,000	5655 GULF OF MEXICO DR UNIT D205	LONGBOAT KEY	34228
7927302856	\$465,000	5655 GULF OF MEXICO DR UNIT D207	LONGBOAT KEY	34228
7927303003	\$250,000	603 CEDARS CT	LONGBOAT KEY	34228
8008426705	\$415,000	4401 GULF OF MEXICO DR UNIT 505	LONGBOAT KEY	34228
8009200359	\$2,234,090	5005 GULF OF MEXICO DR UNIT 6	LONGBOAT KEY	34228
8005200839	\$530,000	5841 GULF OF MEXICO DR UNIT 238	LONGBOAT KEY	34228
8019701104	\$600,000	4311 GULF OF MEXICO DR UNIT 104	LONGBOAT KEY	34228
8020900459	\$240,000	4235 GULF OF MEXICO DR UNIT G202	LONGBOAT KEY	34228
7998100353	\$350,000	5055 GULF OF MEXICO DR UNIT 116	LONGBOAT KEY	34228
8007912804	\$350,000	4800 GULF OF MEXICO DR UNIT PH6	LONGBOAT KEY	34228
8007912853	\$345,000	4700 GULF OF MEXICO DR UNIT 201	LONGBOAT KEY	34228
8007912903	\$330,000	4700 GULF OF MEXICO DR UNIT 202	LONGBOAT KEY	34228
7927303052	\$250,000	605 CEDARS CT	LONGBOAT KEY	34228
7927303151	\$265,000	609 CEDARS CT	LONGBOAT KEY	34228
7927303201	\$265,000	611 CEDARS CT	LONGBOAT KEY	34228
7823200006	\$185,000	6700 GULF OF MEXICO DR APT 137	LONGBOAT KEY	34228
7823500009	\$200,000	6700 GULF OF MEXICO DR APT 140	LONGBOAT KEY	34228
7842600004	\$1,039,500	6391 GULFSIDE RD	LONGBOAT KEY	34228
7807902650	\$380,000	7125 GULF OF MEXICO DR APT 24	LONGBOAT KEY	34228

Total Just Value (Manatee County) = \$1,770,883,286

Total Just Value (Manatee County + Sarasota County) = \$4,843,080,286

PARCEL_ID	JV	PHY_ADDR1	PHY_CITY	PHY_ZIPCD
7995700007	\$1,796,308	5150 GULF OF MEXICO DR	LONGBOAT KEY	34228
8008424551	\$280,000	4440 EXETER DR UNIT 202	LONGBOAT KEY	34228
7807902957	\$470,000	7175 GULF OF MEXICO DR APT 22	LONGBOAT KEY	34228
8015700506	\$410,000	4425 GULF OF MEXICO DR UNIT 103	LONGBOAT KEY	34228
7861600000	\$515,346	528 BAYVIEW DR	LONGBOAT KEY	34228
8012215102	\$300,000	4621 GULF OF MEXICO DR UNIT 17F	LONGBOAT KEY	34228
8007300851	\$535,000	4545 GULF OF MEXICO DR APT 310	LONGBOAT KEY	34228
7998101450	\$350,000	5055 GULF OF MEXICO DR UNIT 225	LONGBOAT KEY	34228
8002600255	\$700,000	5809 GULF OF MEXICO DR	LONGBOAT KEY	34228
7998101955	\$350,000	5055 GULF OF MEXICO DR UNIT 315	LONGBOAT KEY	34228
8008412200	\$250,000	4330 FALMOUTH DR UNIT 101	LONGBOAT KEY	34228
8008412309	\$260,000	4330 FALMOUTH DR UNIT 103	LONGBOAT KEY	34228
8015701209	\$690,000	4425 GULF OF MEXICO DR UNIT 206	LONGBOAT KEY	34228
7895500002	\$1,485,759	6000 GULF OF MEXICO DR	LONGBOAT KEY	34228
8009200459	\$2,323,120	5005 GULF OF MEXICO DR UNIT 8	LONGBOAT KEY	34228
7828010359	\$1,870,646	6670 GULF OF MEXICO DR	LONGBOAT KEY	34228
8007300356	\$825,000	4545 GULF OF MEXICO DR APT 112	LONGBOAT KEY	34228
8007300406	\$690,000	4545 GULF OF MEXICO DR APT 207	LONGBOAT KEY	34228
8007300455	\$530,000	4545 GULF OF MEXICO DR APT 208	LONGBOAT KEY	34228
7915100007	\$260,000	570 SPANISH DR S	LONGBOAT KEY	34228
8007300505	\$525,000	4545 GULF OF MEXICO DR APT 209	LONGBOAT KEY	34228
7995600157	\$375,000	5201 GULF OF MEXICO DR UNIT 102	LONGBOAT KEY	34228
7995900300	\$255,000	5155 GULF OF MEXICO DR UNIT 5	LONGBOAT KEY	34228
7833200004	\$1,490,658	6541 BAYOU HAMMOCK RD	LONGBOAT KEY	34228
7814500109	\$422,838	361 NORTH SHORE RD	LONGBOAT KEY	34228
8004800002	\$0	5815 GULF OF MEXICO DR	LONGBOAT KEY	34228
8012212505	\$465,000	4621 GULF OF MEXICO DR UNIT 13C	LONGBOAT KEY	34228
8012212554	\$465,000	4621 GULF OF MEXICO DR UNIT 14C	LONGBOAT KEY	34228
7847400004	\$2,590,019	6565 GULFSIDE RD	LONGBOAT KEY	34228
7840100007	\$2,233,144	6305 GULF OF MEXICO DR	LONGBOAT KEY	34228
7994512254	\$495,000	5211 GULF OF MEXICO DR APT 102	LONGBOAT KEY	34228
7994512304	\$500,000	5211 GULF OF MEXICO DR APT 103	LONGBOAT KEY	34228
8005201009	\$310,000	5841 GULF OF MEXICO DR UNIT 242	LONGBOAT KEY	34228
7823300004	\$295,000	6700 GULF OF MEXICO DR APT 138	LONGBOAT KEY	34228
7848010859	\$403,920	6630 GULF OF MEXICO DR	LONGBOAT KEY	34228
7998103654	\$495,000	5055 GULF OF MEXICO DR UNIT 515	LONGBOAT KEY	34228
7807902551	\$380,000	7125 GULF OF MEXICO DR APT 22	LONGBOAT KEY	34228
8012212604	\$465,000	4621 GULF OF MEXICO DR UNIT 15C	LONGBOAT KEY	34228
7927304258	\$934,070	645 CEDARS CT	LONGBOAT KEY	34228
7927110754	\$480,000	5757 GULF OF MEXICO DR APT 115	LONGBOAT KEY	34228
7807904409	\$380,000	7165 GULF OF MEXICO DR APT 22	LONGBOAT KEY	34228
7994511454	\$445,000	5231 GULF OF MEXICO DR APT 207	LONGBOAT KEY	34228
7994512007	\$900,000	5231 GULF OF MEXICO DR APT 404	LONGBOAT KEY	34228
7994512650	\$600,000	5211 GULF OF MEXICO DR APT 205	LONGBOAT KEY	34228
7994513252	\$330,000	5210 GULF OF MEXICO DR UNIT 203	LONGBOAT KEY	34228
7998102458	\$350,000	5055 GULF OF MEXICO DR UNIT 333	LONGBOAT KEY	34228
8007301958	\$530,000	4525 GULF OF MEXICO DR APT 202	LONGBOAT KEY	34228
7914500009	\$280,000	618 SPANISH DR S	LONGBOAT KEY	34228
8007302006	\$525,000	4525 GULF OF MEXICO DR APT 203	LONGBOAT KEY	34228
7821200008	\$305,000	6700 GULF OF MEXICO DR APT 117	LONGBOAT KEY	34228
7825710457	\$295,000	6750 GULF OF MEXICO DR APT 171	LONGBOAT KEY	34228

Total Just Value (Manatee County) = \$1,770,883,286

Total Just Value (Manatee County + Sarasota County) = \$4,843,080,286

PARCEL_ID	JV	PHY_ADDR1	PHY_CITY	PHY_ZIPCD
7919200001	\$315,000	556 SPANISH DR N	LONGBOAT KEY	34228
8019201006	\$530,000	4325 GULF OF MEXICO DR UNIT 306	LONGBOAT KEY	34228
7898400002	\$6,123,454	6021 GULF OF MEXICO DR	LONGBOAT KEY	34228
7900300000	\$3,650,092	5921 GULF OF MEXICO DR	LONGBOAT KEY	34228
7901300009	\$4,847,834	5919 GULF OF MEXICO DR	LONGBOAT KEY	34228
7901310008	\$467,500	5910 GULF OF MEXICO DR	LONGBOAT KEY	34228
7817200756	\$1,125,463	433 FIREHOUSE CT	LONGBOAT KEY	34228
8002600206	\$2,981,994	5801 GULF OF MEXICO DR	LONGBOAT KEY	34228
7998101856	\$350,000	5055 GULF OF MEXICO DR UNIT 313	LONGBOAT KEY	34228
7859600004	\$546,734	579 BAYVIEW DR	LONGBOAT KEY	34228
7991710703	\$420,000	5393 GULF OF MEXICO DR UNIT 114	LONGBOAT KEY	34228
7924900009	\$295,000	727 SPANISH DR S	LONGBOAT KEY	34228
7786600002	\$410,210	611 HIBISCUS WAY	LONGBOAT KEY	34228
7883800000	\$852,840	5961 EMERALD HARBOR DR	LONGBOAT KEY	34228
7884000006	\$821,613	5981 EMERALD HARBOR DR	LONGBOAT KEY	34228
7858000909	\$1,209,541	709 HIDEAWAY BAY DR	LONGBOAT KEY	34228
7903900004	\$320,000	621 SPANISH DR N	LONGBOAT KEY	34228
7903000003	\$240,000	549 SPANISH DR N	LONGBOAT KEY	34228
7903100001	\$325,000	557 SPANISH DR N	LONGBOAT KEY	34228
7903200009	\$320,000	565 SPANISH DR N	LONGBOAT KEY	34228
7903300007	\$310,000	573 SPANISH DR N	LONGBOAT KEY	34228
7903400005	\$240,000	581 SPANISH DR N	LONGBOAT KEY	34228
8019701609	\$485,000	4311 GULF OF MEXICO DR UNIT 402	LONGBOAT KEY	34228
7903500002	\$320,000	589 SPANISH DR N	LONGBOAT KEY	34228
7903600000	\$320,000	597 SPANISH DR N	LONGBOAT KEY	34228
7838600000	\$361,146	511 EDLEE LN	LONGBOAT KEY	34228
7839800005	\$313,549	531 EDLEE LN	LONGBOAT KEY	34228
8008427109	\$425,000	4401 GULF OF MEXICO DR UNIT 606	LONGBOAT KEY	34228
8009200609	\$0	GULF OF MEXICO DR	LONGBOAT KEY	34228
8012213503	\$560,000	4621 GULF OF MEXICO DR UNIT 1E	LONGBOAT KEY	34228
8012214600	\$300,000	4621 GULF OF MEXICO DR UNIT 7F	LONGBOAT KEY	34228
8012215201	\$300,000	4621 GULF OF MEXICO DR UNIT 19F	LONGBOAT KEY	34228
7927120001	\$485,000	5757 GULF OF MEXICO DR APT 202	LONGBOAT KEY	34228
8009200659	\$0	GULF OF MEXICO DR	LONGBOAT KEY	34228
7927110150	\$480,000	5757 GULF OF MEXICO DR APT 103	LONGBOAT KEY	34228
7845500003	\$875,297	6537 GULF OF MEXICO DR	LONGBOAT KEY	34228
8008412150	\$330,000	4320 FALMOUTH DR UNIT 306	LONGBOAT KEY	34228
8020901209	\$385,000	4235 GULF OF MEXICO DR UNIT T402	LONGBOAT KEY	34228
8020901259	\$385,000	4235 GULF OF MEXICO DR UNIT T403	LONGBOAT KEY	34228
8009200559	\$0	GULF OF MEXICO DR	LONGBOAT KEY	34228
7807902403	\$360,000	7125 GULF OF MEXICO DR APT 13	LONGBOAT KEY	34228
8027411753	\$265,000	600 SUTTON PL APT 304	LONGBOAT KEY	34228
8027411852	\$230,000	600 SUTTON PL UNIT PH1	LONGBOAT KEY	34228
7994512729	\$1,055,000	5211 GULF OF MEXICO DR APT 301	LONGBOAT KEY	34228
8007917357	\$440,000	4974 GULF OF MEXICO DR	LONGBOAT KEY	34228
8007917407	\$440,000	4972 GULF OF MEXICO DR	LONGBOAT KEY	34228
8007917506	\$465,000	4968 GULF OF MEXICO DR	LONGBOAT KEY	34228
8007917555	\$455,000	4966 GULF OF MEXICO DR	LONGBOAT KEY	34228
8007917605	\$455,000	4964 GULF OF MEXICO DR	LONGBOAT KEY	34228
8007301008	\$715,000	4545 GULF OF MEXICO DR APT 407	LONGBOAT KEY	34228
7885500053	\$968,486	610 EMERALD HARBOR DR	LONGBOAT KEY	34228

Total Just Value (Manatee County) = \$1,770,883,286

Total Just Value (Manatee County + Sarasota County) = \$4,843,080,286

PARCEL_ID	JV	PHY_ADDR1	PHY_CITY	PHY_ZIPCD
7998102102	\$350,000	5055 GULF OF MEXICO DR UNIT 322	LONGBOAT KEY	34228
8020901159	\$350,000	4235 GULF OF MEXICO DR UNIT T401	LONGBOAT KEY	34228
7807902601	\$380,000	7125 GULF OF MEXICO DR APT 23	LONGBOAT KEY	34228
7843300000	\$1,303,961	6401 GULF OF MEXICO DR	LONGBOAT KEY	34228
8007300950	\$705,000	4545 GULF OF MEXICO DR APT 312	LONGBOAT KEY	34228
8007916151	\$385,000	4500 GULF OF MEXICO DR UNIT PH1	LONGBOAT KEY	34228
8007916201	\$330,000	4500 GULF OF MEXICO DR UNIT PH2	LONGBOAT KEY	34228
7998102052	\$350,000	5055 GULF OF MEXICO DR UNIT 321	LONGBOAT KEY	34228
7807903021	\$940,000	7175 GULF OF MEXICO DR APT 24	LONGBOAT KEY	34228
7993811657	\$300,000	5260 GULF OF MEXICO DR UNIT 414	LONGBOAT KEY	34228
7993811103	\$225,000	5260 GULF OF MEXICO DR UNIT 403	LONGBOAT KEY	34228
7993812200	\$290,000	5280 GULF OF MEXICO DR UNIT 603	LONGBOAT KEY	34228
7927130554	\$490,000	5757 GULF OF MEXICO DR APT 315	LONGBOAT KEY	34228
7865700004	\$564,682	561 NORTON ST	LONGBOAT KEY	34228
8007917704	\$0	4888 GULF OF MEXICO DR	LONGBOAT KEY	34228
7909800000	\$575,000	951 SPANISH DR S	LONGBOAT KEY	34228
7909900008	\$600,000	959 SPANISH DR S	LONGBOAT KEY	34228
8008410105	\$330,000	4310 FALMOUTH DR UNIT 101	LONGBOAT KEY	34228
8008410154	\$270,000	4310 FALMOUTH DR UNIT 102	LONGBOAT KEY	34228
8008410253	\$220,000	4310 FALMOUTH DR UNIT 104	LONGBOAT KEY	34228
7910000004	\$575,000	948 SPANISH DR S	LONGBOAT KEY	34228
7910100002	\$315,000	938 SPANISH DR S	LONGBOAT KEY	34228
7938420309	\$710,000	5635 GULF OF MEXICO DR APT 105	LONGBOAT KEY	34228
7983700209	\$275,000	5601 GULF OF MEXICO DR APT 3	LONGBOAT KEY	34228
7807900100	\$445,000	7001 GULF OF MEXICO DR APT 11	LONGBOAT KEY	34228
7807900209	\$445,000	7001 GULF OF MEXICO DR APT 13	LONGBOAT KEY	34228
7807900258	\$445,000	7001 GULF OF MEXICO DR APT 14	LONGBOAT KEY	34228
7990300357	\$910,000	5481 GULF OF MEXICO DR UNIT 206	LONGBOAT KEY	34228
8008410758	\$270,000	4310 FALMOUTH DR UNIT 206	LONGBOAT KEY	34228
7990301108	\$1,390,000	5461 GULF OF MEXICO DR UNIT 401	LONGBOAT KEY	34228
7990301207	\$1,390,000	5461 GULF OF MEXICO DR UNIT 403	LONGBOAT KEY	34228
7990301256	\$1,347,000	5481 GULF OF MEXICO DR UNIT 404	LONGBOAT KEY	34228
7991710950	\$945,000	5393 GULF OF MEXICO DR UNIT 119	LONGBOAT KEY	34228
7804200009	\$391,985	6990 GULF OF MEXICO DR	LONGBOAT KEY	34228
7847700007	\$1,000	GULFSIDE RD	LONGBOAT KEY	34228
7825710507	\$295,000	6750 GULF OF MEXICO DR APT 172	LONGBOAT KEY	34228
7825710556	\$185,000	6750 GULF OF MEXICO DR APT 173	LONGBOAT KEY	34228
7825710606	\$295,000	6750 GULF OF MEXICO DR APT 174	LONGBOAT KEY	34228
7825710655	\$305,000	6750 GULF OF MEXICO DR APT 175	LONGBOAT KEY	34228
7825710754	\$295,000	6750 GULF OF MEXICO DR APT 177	LONGBOAT KEY	34228
7825710853	\$185,000	6750 GULF OF MEXICO DR APT 179	LONGBOAT KEY	34228
7884100004	\$855,261	5991 EMERALD HARBOR DR	LONGBOAT KEY	34228
7885600002	\$934,702	5980 EMERALD HARBOR DR	LONGBOAT KEY	34228
8008428008	\$385,000	4401 GULF OF MEXICO DR UNIT 903	LONGBOAT KEY	34228
7994510605	\$205,000	5230 GULF OF MEXICO DR LOT 205	LONGBOAT KEY	34228
7994510654	\$225,000	5230 GULF OF MEXICO DR LOT 206	LONGBOAT KEY	34228
8010911108	\$495,000	4835 GULF OF MEXICO DR APT 103	LONGBOAT KEY	34228
7865200005	\$558,920	511 NORTON ST	LONGBOAT KEY	34228
7865500008	\$476,191	537 NORTON ST	LONGBOAT KEY	34228
7840200153	\$576,284	6320 GULF OF MEXICO DR	LONGBOAT KEY	34228
7812910201	\$225,000	380 NORTH SHORE RD UNIT 3	LONGBOAT KEY	34228

Total Just Value (Manatee County) = \$1,770,883,286

Total Just Value (Manatee County + Sarasota County) = \$4,843,080,286

PARCEL_ID	JV	PHY_ADDR1	PHY_CITY	PHY_ZIPCD
7812910250	\$165,000	380 NORTH SHORE RD UNIT 4	LONGBOAT KEY	34228
8008800404	\$375,000	4725 GULF OF MEXICO DR UNIT 107	LONGBOAT KEY	34228
7994100001	\$5,282,078	5251 GULF OF MEXICO DR	LONGBOAT KEY	34228
7975700001	\$229,901	560 SAINT JUDES DR	LONGBOAT KEY	34228
8007910253	\$330,000	4960 GULF OF MEXICO DR UNIT 203	LONGBOAT KEY	34228
8008800958	\$595,000	4725 GULF OF MEXICO DR UNIT 118	LONGBOAT KEY	34228
8008801501	\$385,000	4725 GULF OF MEXICO DR UNIT 209	LONGBOAT KEY	34228
8008802053	\$385,000	4725 GULF OF MEXICO DR UNIT 220	LONGBOAT KEY	34228
7843800009	\$1,198,795	6430 GULFSIDE RD	LONGBOAT KEY	34228
8012211655	\$300,000	4621 GULF OF MEXICO DR UNIT 16B	LONGBOAT KEY	34228
7965600005	\$500,431	5570 GULF OF MEXICO DR	LONGBOAT KEY	34228
7827400305	\$1,000	NOMAS WAY	LONGBOAT KEY	34228
7827410106	\$3,121,591	6677 GULF OF MEXICO DR	LONGBOAT KEY	34228
8007916508	\$165,000	4720 GULF OF MEXICO DR	LONGBOAT KEY	34228
7878998207	\$380,000	615 DREAM ISLAND PL UNIT 104	LONGBOAT KEY	34228
7878998256	\$380,000	615 DREAM ISLAND PL UNIT 105	LONGBOAT KEY	34228
7878998306	\$415,000	615 DREAM ISLAND PL UNIT 106	LONGBOAT KEY	34228
7878998355	\$410,000	615 DREAM ISLAND PL UNIT 107	LONGBOAT KEY	34228
8007916359	\$330,000	4500 GULF OF MEXICO DR UNIT PH5	LONGBOAT KEY	34228
8007916409	\$370,000	4500 GULF OF MEXICO DR UNIT PH6	LONGBOAT KEY	34228
8007916458	\$165,000	4710 GULF OF MEXICO DR	LONGBOAT KEY	34228
7817201219	\$860,147	344 FIREHOUSE LN	LONGBOAT KEY	34228
7817201319	\$865,564	322 FIREHOUSE LN	LONGBOAT KEY	34228
8018300809	\$365,000	4234 GULF OF MEXICO DR UNIT H1	LONGBOAT KEY	34228
8018300908	\$365,000	4234 GULF OF MEXICO DR UNIT J1	LONGBOAT KEY	34228
8008414909	\$260,000	4350 CHATHAM DR UNIT 206	LONGBOAT KEY	34228
8027411407	\$265,000	600 SUTTON PL APT 202	LONGBOAT KEY	34228
8007917654	\$485,000	4962 GULF OF MEXICO DR	LONGBOAT KEY	34228
8008410907	\$320,000	4310 FALMOUTH DR UNIT 301	LONGBOAT KEY	34228
8016210901	\$370,000	4485 GULF OF MEXICO DR APT 503	LONGBOAT KEY	34228
8008410956	\$270,000	4310 FALMOUTH DR UNIT 302	LONGBOAT KEY	34228
7807902452	\$360,000	7125 GULF OF MEXICO DR APT 14	LONGBOAT KEY	34228
8027410250	\$285,000	605 SUTTON PL APT 104	LONGBOAT KEY	34228
7872500009	\$597,752	624 MARBURY LN	LONGBOAT KEY	34228
7784000007	\$492,879	6881 LONGBOAT DR S	LONGBOAT KEY	34228
8018300700	\$520,000	4234 GULF OF MEXICO DR UNIT G1	LONGBOAT KEY	34228
8012213156	\$280,000	4621 GULF OF MEXICO DR UNIT 10D	LONGBOAT KEY	34228
7838200009	\$434,205	6300 GULF OF MEXICO DR	LONGBOAT KEY	34228
7818901204	\$960,000	6809 GULF OF MEXICO DR	LONGBOAT KEY	34228
7818901402	\$920,000	6817 GULF OF MEXICO DR	LONGBOAT KEY	34228
7818901451	\$920,000	6819 GULF OF MEXICO DR	LONGBOAT KEY	34228
8008414958	\$260,000	4350 CHATHAM DR UNIT 207	LONGBOAT KEY	34228
8012210806	\$515,000	4621 GULF OF MEXICO DR UNIT 15A	LONGBOAT KEY	34228
7838900004	\$490,591	541 EDLEE LN	LONGBOAT KEY	34228
7917900008	\$240,000	644 SPANISH DR N	LONGBOAT KEY	34228
7990300803	\$910,000	5461 GULF OF MEXICO DR UNIT 305	LONGBOAT KEY	34228
7909600004	\$430,000	860 SPANISH DR N	LONGBOAT KEY	34228
7878998405	\$380,000	615 DREAM ISLAND PL UNIT 108	LONGBOAT KEY	34228
7878998454	\$0	615 DREAM ISLAND PL UNIT 109	LONGBOAT KEY	34228
8019701807	\$485,000	4311 GULF OF MEXICO DR UNIT 502	LONGBOAT KEY	34228
8017400059	\$0	4765 GULF OF MEXICO DR	LONGBOAT KEY	34228

Total Just Value (Manatee County) = \$1,770,883,286

Total Just Value (Manatee County + Sarasota County) = \$4,843,080,286

PARCEL_ID	JV	PHY_ADDR1	PHY_CITY	PHY_ZIPCD
7977600001	\$249,197	624 SAINT JUDES DR	LONGBOAT KEY	34228
8008428602	\$635,000	4401 GULF OF MEXICO DR UNIT PH1	LONGBOAT KEY	34228
8012213206	\$280,000	4621 GULF OF MEXICO DR UNIT 11D	LONGBOAT KEY	34228
8012213255	\$300,000	4621 GULF OF MEXICO DR UNIT 12D	LONGBOAT KEY	34228
8012213354	\$300,000	4621 GULF OF MEXICO DR UNIT 14D	LONGBOAT KEY	34228
7803600001	\$2,000	PALM DR	LONGBOAT KEY	34228
7895900152	\$960,771	6010 GULF OF MEXICO DR	LONGBOAT KEY	34228
8012214204	\$515,000	4621 GULF OF MEXICO DR UNIT 15E	LONGBOAT KEY	34228
8027410300	\$230,000	605 SUTTON PL APT 105	LONGBOAT KEY	34228
7827410056	\$3,190,264	6681 GULF OF MEXICO DR	LONGBOAT KEY	34228
8007910303	\$330,000	4960 GULF OF MEXICO DR UNIT 204	LONGBOAT KEY	34228
8007911558	\$330,000	4900 GULF OF MEXICO DR UNIT 305	LONGBOAT KEY	34228
8008410204	\$270,000	4310 FALMOUTH DR UNIT 103	LONGBOAT KEY	34228
8008412408	\$215,000	4330 FALMOUTH DR UNIT 105	LONGBOAT KEY	34228
8008415153	\$275,000	4350 CHATHAM DR UNIT 303	LONGBOAT KEY	34228
7843200002	\$2,477,864	6405 GULFSIDE RD	LONGBOAT KEY	34228
7878998504	\$380,000	615 DREAM ISLAND PL UNIT 110	LONGBOAT KEY	34228
7804300159	\$685,763	6960 GULF OF MEXICO DR	LONGBOAT KEY	34228
8027411506	\$265,000	600 SUTTON PL APT 204	LONGBOAT KEY	34228
7836800008	\$3,649,177	6171 GULF OF MEXICO DR	LONGBOAT KEY	34228
7994510100	\$225,000	5230 GULF OF MEXICO DR LOT 101	LONGBOAT KEY	34228
7994510159	\$205,000	5230 GULF OF MEXICO DR LOT 102	LONGBOAT KEY	34228
7994510209	\$205,000	5230 GULF OF MEXICO DR LOT 103	LONGBOAT KEY	34228
8016210851	\$370,000	4485 GULF OF MEXICO DR APT 502	LONGBOAT KEY	34228
8008419957	\$260,000	4400 EXETER DR UNIT 106	LONGBOAT KEY	34228
7883500006	\$1,385,996	5931 EMERALD HARBOR DR	LONGBOAT KEY	34228
7927300355	\$465,000	5655 GULF OF MEXICO DR UNIT A106	LONGBOAT KEY	34228
8005501259	\$370,000	5851 GULF OF MEXICO DR UNIT 5	LONGBOAT KEY	34228
8008416607	\$305,000	4360 CHATHAM DR UNIT 308	LONGBOAT KEY	34228
7787000004	\$254,550	590 LINLEY ST	LONGBOAT KEY	34228
8005501209	\$450,000	5851 GULF OF MEXICO DR UNIT 4	LONGBOAT KEY	34228
7991500359	\$274,750	5442 GULF OF MEXICO DR	LONGBOAT KEY	34228
7868100004	\$1,171,914	562 NORTON ST	LONGBOAT KEY	34228
7870600009	\$663,729	635 MARBURY LN	LONGBOAT KEY	34228
8027410359	\$290,000	605 SUTTON PL APT 201	LONGBOAT KEY	34228
7987900003	\$240,000	560 GULF BAY RD	LONGBOAT KEY	34228
8018301450	\$520,000	4234 GULF OF MEXICO DR UNIT O2	LONGBOAT KEY	34228
7879100001	\$1,577,903	641 EMERALD HARBOR DR	LONGBOAT KEY	34228
7993812150	\$375,000	5280 GULF OF MEXICO DR UNIT 602	LONGBOAT KEY	34228
7994512858	\$495,000	5211 GULF OF MEXICO DR APT 304	LONGBOAT KEY	34228
7998100809	\$350,000	5055 GULF OF MEXICO DR UNIT 133	LONGBOAT KEY	34228
8022001104	\$320,000	4140 GULF OF MEXICO DR APT 2	LONGBOAT KEY	34228
7801000609	\$1,058,984	7089 LONGBOAT DR N	LONGBOAT KEY	34228
8022001252	\$335,000	4140 GULF OF MEXICO DR APT 5	LONGBOAT KEY	34228
7990300555	\$880,000	5481 GULF OF MEXICO DR UNIT 210	LONGBOAT KEY	34228
7998102219	\$350,000	5055 GULF OF MEXICO DR UNIT 324A	LONGBOAT KEY	34228
7998102250	\$350,000	5055 GULF OF MEXICO DR UNIT 325	LONGBOAT KEY	34228
7825900009	\$0	GULF OF MEXICO DR	LONGBOAT KEY	34228
7826410057	\$930,827	501 RECLINATA DR	LONGBOAT KEY	34228
7801500159	\$208,530	7009 LONGBOAT DR N	LONGBOAT KEY	34228
7817200103	\$307,785	301 FIREHOUSE CT	LONGBOAT KEY	34228

Total Just Value (Manatee County) = \$1,770,883,286

Total Just Value (Manatee County + Sarasota County) = \$4,843,080,286

PARCEL_ID	JV	PHY_ADDR1	PHY_CITY	PHY_ZIPCD
7938410052	\$356,180	551 TARAWITT DR	LONGBOAT KEY	34228
7938420101	\$710,000	5635 GULF OF MEXICO DR APT 101	LONGBOAT KEY	34228
8027411456	\$265,000	600 SUTTON PL APT 203	LONGBOAT KEY	34228
7807904102	\$380,000	7145 GULF OF MEXICO DR APT 23	LONGBOAT KEY	34228
7807904151	\$380,000	7145 GULF OF MEXICO DR APT 24	LONGBOAT KEY	34228
7807904201	\$360,000	7165 GULF OF MEXICO DR APT 11	LONGBOAT KEY	34228
7807904250	\$360,000	7165 GULF OF MEXICO DR APT 12	LONGBOAT KEY	34228
7807900357	\$470,000	7001 GULF OF MEXICO DR APT 21	LONGBOAT KEY	34228
7990300456	\$675,000	5481 GULF OF MEXICO DR UNIT 208	LONGBOAT KEY	34228
7990300159	\$675,000	5461 GULF OF MEXICO DR UNIT 202	LONGBOAT KEY	34228
8012211408	\$280,000	4621 GULF OF MEXICO DR UNIT 11B	LONGBOAT KEY	34228
8012211457	\$300,000	4621 GULF OF MEXICO DR UNIT 12B	LONGBOAT KEY	34228
8012211507	\$300,000	4621 GULF OF MEXICO DR UNIT 13B	LONGBOAT KEY	34228
8012211556	\$280,000	4621 GULF OF MEXICO DR UNIT 14B	LONGBOAT KEY	34228
7912000002	\$355,000	796 SPANISH DR S	LONGBOAT KEY	34228
7827400156	\$243,820	510 NOMAS WAY	LONGBOAT KEY	34228
8005501009	\$0	5851 GULF OF MEXICO DR	LONGBOAT KEY	34228
8005501059	\$450,000	5851 GULF OF MEXICO DR UNIT 1	LONGBOAT KEY	34228
8005501109	\$450,000	5851 GULF OF MEXICO DR UNIT 2	LONGBOAT KEY	34228
7990301306	\$750,000	5481 GULF OF MEXICO DR UNIT 405	LONGBOAT KEY	34228
7985410005	\$1,093,732	GULF OF MEXICO DR	LONGBOAT KEY	34228
7991711107	\$420,000	5393 GULF OF MEXICO DR UNIT 203	LONGBOAT KEY	34228
7927303755	\$265,000	658 CEDARS CT	LONGBOAT KEY	34228
7927304357	\$265,000	502 FOREST WAY	LONGBOAT KEY	34228
7939200007	\$521,594	618 JUNGLE QUEEN WAY	LONGBOAT KEY	34228
8008800800	\$375,000	4725 GULF OF MEXICO DR UNIT 115	LONGBOAT KEY	34228
8008800859	\$435,000	4725 GULF OF MEXICO DR UNIT 116	LONGBOAT KEY	34228
8008411053	\$220,000	4310 FALMOUTH DR UNIT 304	LONGBOAT KEY	34228
7845400006	\$337,500	6525 GULF OF MEXICO DR	LONGBOAT KEY	34228
7874400000	\$532,250	663 PENFIELD ST	LONGBOAT KEY	34228
8016210356	\$420,000	4485 GULF OF MEXICO DR APT 204	LONGBOAT KEY	34228
8016210455	\$370,000	4485 GULF OF MEXICO DR APT 302	LONGBOAT KEY	34228
8016210604	\$420,000	4485 GULF OF MEXICO DR APT 401	LONGBOAT KEY	34228
8016210653	\$370,000	4485 GULF OF MEXICO DR APT 402	LONGBOAT KEY	34228
8016210703	\$370,000	4485 GULF OF MEXICO DR APT 403	LONGBOAT KEY	34228
8016210752	\$420,000	4485 GULF OF MEXICO DR APT 404	LONGBOAT KEY	34228
8016210802	\$420,000	4485 GULF OF MEXICO DR APT 501	LONGBOAT KEY	34228
7921800004	\$240,000	715 EL CENTRO	LONGBOAT KEY	34228
7828800057	\$3,427,195	6665 GULF OF MEXICO DR	LONGBOAT KEY	34228
8012214907	\$280,000	4621 GULF OF MEXICO DR UNIT 13F	LONGBOAT KEY	34228
7958800158	\$400,660	5610 GULF OF MEXICO DR STE 1	LONGBOAT KEY	34228
7921600008	\$275,000	731 EL CENTRO	LONGBOAT KEY	34228
7921700006	\$220,000	723 EL CENTRO	LONGBOAT KEY	34228
7922000000	\$270,000	707 EL CENTRO	LONGBOAT KEY	34228
7922200006	\$225,000	691 EL CENTRO	LONGBOAT KEY	34228
8008425905	\$305,000	4401 GULF OF MEXICO DR UNIT 303	LONGBOAT KEY	34228
7915400001	\$300,000	554 SPANISH DR S	LONGBOAT KEY	34228
7915600006	\$255,000	546 SPANISH DR S	LONGBOAT KEY	34228
8007910501	\$330,000	4960 GULF OF MEXICO DR UNIT 302	LONGBOAT KEY	34228
7825711406	\$295,000	6800 GULF OF MEXICO DR APT 190	LONGBOAT KEY	34228
8002600305	\$3,575,708	5811 GULF OF MEXICO DR	LONGBOAT KEY	34228

Total Just Value (Manatee County) = \$1,770,883,286

Total Just Value (Manatee County + Sarasota County) = \$4,843,080,286

PARCEL_ID	JV	PHY_ADDR1	PHY_CITY	PHY_ZIPCD
8008428909	\$635,000	4401 GULF OF MEXICO DR UNIT PH7	LONGBOAT KEY	34228
8008800107	\$375,000	4725 GULF OF MEXICO DR UNIT 101	LONGBOAT KEY	34228
7922300004	\$255,000	683 EL CENTRO	LONGBOAT KEY	34228
7922400002	\$245,000	675 EL CENTRO	LONGBOAT KEY	34228
7922600007	\$280,000	668 EL CENTRO	LONGBOAT KEY	34228
7922700005	\$285,000	676 EL CENTRO	LONGBOAT KEY	34228
7922900001	\$220,000	692 EL CENTRO	LONGBOAT KEY	34228
7990300902	\$725,000	5481 GULF OF MEXICO DR UNIT 307	LONGBOAT KEY	34228
7994510506	\$205,000	5230 GULF OF MEXICO DR LOT 203	LONGBOAT KEY	34228
7994510555	\$205,000	5230 GULF OF MEXICO DR LOT 204	LONGBOAT KEY	34228
7990300951	\$725,000	5481 GULF OF MEXICO DR UNIT 308	LONGBOAT KEY	34228
8012213453	\$300,000	4621 GULF OF MEXICO DR UNIT 16D	LONGBOAT KEY	34228
8012213602	\$560,000	4621 GULF OF MEXICO DR UNIT 3E	LONGBOAT KEY	34228
8008410808	\$270,000	4310 FALMOUTH DR UNIT 207	LONGBOAT KEY	34228
8008410857	\$320,000	4310 FALMOUTH DR UNIT 208	LONGBOAT KEY	34228
7854300006	\$559,017	6560 GULF OF MEXICO DR	LONGBOAT KEY	34228
7995600009	\$3,544,457	5200 GULF OF MEXICO DR	LONGBOAT KEY	34228
7916800001	\$275,000	615 SPANISH DR S	LONGBOAT KEY	34228
8008422951	\$335,000	4420 EXETER DR UNIT 308	LONGBOAT KEY	34228
7929600000	\$288,049	540 COMPANION WAY	LONGBOAT KEY	34228
8012214758	\$300,000	4621 GULF OF MEXICO DR UNIT 10F	LONGBOAT KEY	34228
8012214857	\$300,000	4621 GULF OF MEXICO DR UNIT 12F	LONGBOAT KEY	34228
7990300852	\$910,000	5481 GULF OF MEXICO DR UNIT 306	LONGBOAT KEY	34228
8008414206	\$275,000	4340 FALMOUTH DR UNIT 305	LONGBOAT KEY	34228
8008414255	\$250,000	4340 FALMOUTH DR UNIT 306	LONGBOAT KEY	34228
7844300009	\$644,224	6449 GULF OF MEXICO DR	LONGBOAT KEY	34228
7907000009	\$280,000	853 SPANISH DR N	LONGBOAT KEY	34228
8007916805	\$340,000	4750 GULF OF MEXICO DR	LONGBOAT KEY	34228
8007915252	\$345,000	4540 GULF OF MEXICO DR UNIT PH1	LONGBOAT KEY	34228
8008414305	\$250,000	4350 CHATHAM DR UNIT 101	LONGBOAT KEY	34228
8018301807	\$365,000	4234 GULF OF MEXICO DR UNIT T1	LONGBOAT KEY	34228
7884200002	\$751,463	6011 EMERALD HARBOR DR	LONGBOAT KEY	34228
8012211952	\$485,000	4621 GULF OF MEXICO DR UNIT 2C	LONGBOAT KEY	34228
8012212000	\$465,000	4621 GULF OF MEXICO DR UNIT 3C	LONGBOAT KEY	34228
8007910659	\$330,000	4960 GULF OF MEXICO DR UNIT 305	LONGBOAT KEY	34228
7897110008	\$6,517,689	5965 GULF OF MEXICO DR	LONGBOAT KEY	34228
7836100300	\$1,124,827	6120 GULF OF MEXICO DR	LONGBOAT KEY	34228
7914800003	\$285,000	594 SPANISH DR S	LONGBOAT KEY	34228
7927110853	\$595,000	5757 GULF OF MEXICO DR APT 117	LONGBOAT KEY	34228
7927110952	\$905,000	5757 GULF OF MEXICO DR APT 201	LONGBOAT KEY	34228
7849200006	\$3,966,942	6101 GULF OF MEXICO DR	LONGBOAT KEY	34228
7914900001	\$240,000	586 SPANISH DR S	LONGBOAT KEY	34228
7915000009	\$240,000	578 SPANISH DR S	LONGBOAT KEY	34228
7915200005	\$315,000	562 SPANISH DR S	LONGBOAT KEY	34228
8012211705	\$300,000	4621 GULF OF MEXICO DR UNIT 17B	LONGBOAT KEY	34228
8012211903	\$505,000	4621 GULF OF MEXICO DR UNIT 1C	LONGBOAT KEY	34228
7923200005	\$280,000	716 EL CENTRO	LONGBOAT KEY	34228
7865600006	\$533,436	549 NORTON ST	LONGBOAT KEY	34228
7812910300	\$165,000	380 NORTH SHORE RD UNIT 5	LONGBOAT KEY	34228
7812910359	\$185,000	380 NORTH SHORE RD UNIT 6	LONGBOAT KEY	34228
7919800008	\$255,000	694 SPANISH DR N	LONGBOAT KEY	34228

Total Just Value (Manatee County) = \$1,770,883,286

Total Just Value (Manatee County + Sarasota County) = \$4,843,080,286

PARCEL_ID	JV	PHY_ADDR1	PHY_CITY	PHY_ZIPCD
8023301750	\$160,000	4141 GULF OF MEXICO DR UNIT 42	LONGBOAT KEY	34228
8008800255	\$555,000	4725 GULF OF MEXICO DR UNIT 104	LONGBOAT KEY	34228
7824700004	\$200,000	6750 GULF OF MEXICO DR APT 152	LONGBOAT KEY	34228
7824800002	\$315,000	6750 GULF OF MEXICO DR APT 153	LONGBOAT KEY	34228
7847600009	\$368,231	6573 GULF OF MEXICO DR	LONGBOAT KEY	34228
7844000005	\$465,461	6437 GULF OF MEXICO DR	LONGBOAT KEY	34228
8012214956	\$300,000	4621 GULF OF MEXICO DR UNIT 14F	LONGBOAT KEY	34228
8012215052	\$300,000	4621 GULF OF MEXICO DR UNIT 16F	LONGBOAT KEY	34228
7856400002	\$250,000	581 DE NARVAEZ DR	LONGBOAT KEY	34228
7859100005	\$614,859	529 BAYVIEW DR	LONGBOAT KEY	34228
7927303904	\$265,000	664 CEDARS CT	LONGBOAT KEY	34228
8008800206	\$595,000	4725 GULF OF MEXICO DR UNIT 103	LONGBOAT KEY	34228
7807900456	\$470,000	7001 GULF OF MEXICO DR APT 23	LONGBOAT KEY	34228
8008423058	\$280,000	4430 EXETER DR UNIT 102	LONGBOAT KEY	34228
8008423108	\$280,000	4430 EXETER DR UNIT 103	LONGBOAT KEY	34228
7807900506	\$470,000	7001 GULF OF MEXICO DR APT 24	LONGBOAT KEY	34228
7856200006	\$461,796	561 DE NARVAEZ DR	LONGBOAT KEY	34228
8008414156	\$260,000	4340 FALMOUTH DR UNIT 304	LONGBOAT KEY	34228
7856300004	\$827,858	571 DE NARVAEZ DR	LONGBOAT KEY	34228
8022500253	\$740,000	4215 GULF OF MEXICO DR APT 201	LONGBOAT KEY	34228
7824100007	\$200,000	6750 GULF OF MEXICO DR APT 146	LONGBOAT KEY	34228
7825600005	\$185,000	6750 GULF OF MEXICO DR APT 161	LONGBOAT KEY	34228
7807904458	\$380,000	7165 GULF OF MEXICO DR APT 23	LONGBOAT KEY	34228
7818901154	\$920,000	6807 GULF OF MEXICO DR	LONGBOAT KEY	34228
7821900003	\$315,000	6700 GULF OF MEXICO DR APT 124	LONGBOAT KEY	34228
7823000000	\$315,000	6700 GULF OF MEXICO DR APT 135	LONGBOAT KEY	34228
7998101500	\$350,000	5055 GULF OF MEXICO DR UNIT 231	LONGBOAT KEY	34228
7998101658	\$480,000	5055 GULF OF MEXICO DR UNIT 234	LONGBOAT KEY	34228
7991710604	\$450,000	5393 GULF OF MEXICO DR UNIT 111	LONGBOAT KEY	34228
7927305552	\$265,000	532 FOREST WAY	LONGBOAT KEY	34228
7812300502	\$1,050,000	260 NORTH SHORE RD UNIT 3	LONGBOAT KEY	34228
7825100006	\$295,000	6750 GULF OF MEXICO DR APT 156	LONGBOAT KEY	34228
7993710459	\$810,000	5310 GULF OF MEXICO DR UNIT 7	LONGBOAT KEY	34228
7993710409	\$395,000	5311 GULF OF MEXICO DR UNIT 6	LONGBOAT KEY	34228
7993710509	\$395,000	5311 GULF OF MEXICO DR UNIT 8	LONGBOAT KEY	34228
7991500409	\$461,310	5440 GULF OF MEXICO DR	LONGBOAT KEY	34228
7991500459	\$0	GULF OF MEXICO DR	LONGBOAT KEY	34228
7983710406	\$495,000	5591 GULF OF MEXICO DR UNIT 5	LONGBOAT KEY	34228
8008419452	\$190,000	4390 EXETER DR UNIT 304	LONGBOAT KEY	34228
7812300551	\$1,130,000	260 NORTH SHORE RD UNIT 4	LONGBOAT KEY	34228
7812600000	\$564,102	300 NORTH SHORE RD	LONGBOAT KEY	34228
8008415450	\$305,000	4360 CHATHAM DR UNIT 101	LONGBOAT KEY	34228
8008415500	\$260,000	4360 CHATHAM DR UNIT 102	LONGBOAT KEY	34228
7855000001	\$487,164	582 JUAN ANASCO DR	LONGBOAT KEY	34228
7854900003	\$481,381	572 JUAN ANASCO DR	LONGBOAT KEY	34228
7855200007	\$638,877	592 JUAN ANASCO DR	LONGBOAT KEY	34228
7783200004	\$592,981	6909 LONGBOAT DR S	LONGBOAT KEY	34228
7856100008	\$566,930	551 DE NARVAEZ DR	LONGBOAT KEY	34228
7927301353	\$475,000	5655 GULF OF MEXICO DR UNIT B205	LONGBOAT KEY	34228
7854500001	\$423,200	532 JUAN ANASCO DR	LONGBOAT KEY	34228
7854600009	\$488,607	542 JUAN ANASCO DR	LONGBOAT KEY	34228

Total Just Value (Manatee County) = \$1,770,883,286

Total Just Value (Manatee County + Sarasota County) = \$4,843,080,286

PARCEL_ID	JV	PHY_ADDR1	PHY_CITY	PHY_ZIPCD
7862400559	\$123,150	LYONS LN	LONGBOAT KEY	34228
7855500000	\$432,736	501 DE NARVAEZ DR	LONGBOAT KEY	34228
7990300605	\$910,000	5461 GULF OF MEXICO DR UNIT 301	LONGBOAT KEY	34228
7782800127	\$850,638	6941 LONGBOAT DR S	LONGBOAT KEY	34228
7844900259	\$608,842	6485 GULF OF MEXICO DR	LONGBOAT KEY	34228
7857200005	\$473,289	570 DE NARVAEZ DR	LONGBOAT KEY	34228
7825713550	\$535,000	6701 GULF OF MEXICO DR APT 328	LONGBOAT KEY	34228
7805301558	\$425,000	6951 GULF OF MEXICO DR UNIT 13	LONGBOAT KEY	34228
7807900407	\$470,000	7001 GULF OF MEXICO DR APT 22	LONGBOAT KEY	34228
7812910102	\$305,000	380 NORTH SHORE RD UNIT 1	LONGBOAT KEY	34228
7998100957	\$350,000	5055 GULF OF MEXICO DR UNIT 136	LONGBOAT KEY	34228
7812700008	\$506,194	320 NORTH SHORE RD	LONGBOAT KEY	34228
7920000002	\$285,000	710 SPANISH DR N	LONGBOAT KEY	34228
7840200709	\$620,177	6328 LAGUNA DR	LONGBOAT KEY	34228
7814910001	\$391,701	450 FIREHOUSE CT	LONGBOAT KEY	34228
7817201519	\$1,125,890	303 FIREHOUSE LN	LONGBOAT KEY	34228
8012214402	\$300,000	4621 GULF OF MEXICO DR UNIT 3F	LONGBOAT KEY	34228
8012214451	\$280,000	4621 GULF OF MEXICO DR UNIT 4F	LONGBOAT KEY	34228
7996600159	\$1,395,000	5134 GULF OF MEXICO DR	LONGBOAT KEY	34228
8009200259	\$2,530,354	5005 GULF OF MEXICO DR UNIT 4	LONGBOAT KEY	34228
7917300001	\$300,000	647 SPANISH DR S	LONGBOAT KEY	34228
7878200000	\$655,596	660 DREAM ISLAND RD	LONGBOAT KEY	34228
7838910003	\$497,680	561 EDLEE LN	LONGBOAT KEY	34228
7999100006	\$3,079,457	5030 GULF OF MEXICO DR	LONGBOAT KEY	34228
7825711158	\$185,000	6800 GULF OF MEXICO DR APT 185	LONGBOAT KEY	34228
7927300850	\$465,000	5655 GULF OF MEXICO DR UNIT B102	LONGBOAT KEY	34228
7958800356	\$216,775	5610 GULF OF MEXICO DR STE 5	LONGBOAT KEY	34228
7927301452	\$465,000	5655 GULF OF MEXICO DR UNIT B207	LONGBOAT KEY	34228
8007916904	\$340,000	4820 GULF OF MEXICO DR	LONGBOAT KEY	34228
8008422803	\$225,000	4420 EXETER DR UNIT 305	LONGBOAT KEY	34228
8008422852	\$280,000	4420 EXETER DR UNIT 306	LONGBOAT KEY	34228
8008410352	\$270,000	4310 FALMOUTH DR UNIT 106	LONGBOAT KEY	34228
8008410402	\$270,000	4310 FALMOUTH DR UNIT 107	LONGBOAT KEY	34228
8008413604	\$260,000	4340 FALMOUTH DR UNIT 105	LONGBOAT KEY	34228
8008413505	\$275,000	4340 FALMOUTH DR UNIT 103	LONGBOAT KEY	34228
8008410451	\$320,000	4310 FALMOUTH DR UNIT 108	LONGBOAT KEY	34228
8008410501	\$320,000	4310 FALMOUTH DR UNIT 201	LONGBOAT KEY	34228
7855700006	\$438,476	531 DE NARVAEZ DR	LONGBOAT KEY	34228
7855900002	\$494,118	541 DE NARVAEZ DR	LONGBOAT KEY	34228
7931600006	\$144,000	630 COMPANION WAY	LONGBOAT KEY	34228
8008413554	\$260,000	4340 FALMOUTH DR UNIT 104	LONGBOAT KEY	34228
8012214501	\$280,000	4621 GULF OF MEXICO DR UNIT 5F	LONGBOAT KEY	34228
8012214709	\$300,000	4621 GULF OF MEXICO DR UNIT 9F	LONGBOAT KEY	34228
8008422753	\$225,000	4420 EXETER DR UNIT 304	LONGBOAT KEY	34228
8008410600	\$295,000	4310 FALMOUTH DR UNIT 203	LONGBOAT KEY	34228
8007916656	\$310,000	4780 GULF OF MEXICO DR	LONGBOAT KEY	34228
8027414054	\$245,000	569 SUTTON PL	LONGBOAT KEY	34228
7917000007	\$315,000	631 SPANISH DR S	LONGBOAT KEY	34228
7907700004	\$320,000	901 SPANISH DR N	LONGBOAT KEY	34228
7905100009	\$265,000	709 SPANISH DR N	LONGBOAT KEY	34228
7917400009	\$280,000	651 SPANISH DR S	LONGBOAT KEY	34228

Total Just Value (Manatee County) = \$1,770,883,286

Total Just Value (Manatee County + Sarasota County) = \$4,843,080,286

PARCEL_ID	JV	PHY_ADDR1	PHY_CITY	PHY_ZIPCD
8012600159	\$1,370,000	4561 GULF OF MEXICO DR APT 102	LONGBOAT KEY	34228
7917500006	\$275,000	655 SPANISH WAY	LONGBOAT KEY	34228
7817201419	\$1,415,793	300 FIREHOUSE LN	LONGBOAT KEY	34228
8012600109	\$1,370,000	4561 GULF OF MEXICO DR APT 101	LONGBOAT KEY	34228
7906400002	\$280,000	805 SPANISH DR N	LONGBOAT KEY	34228
7845600001	\$1,382,677	6541 GULFSIDE RD	LONGBOAT KEY	34228
7998100403	\$350,000	5055 GULF OF MEXICO DR UNIT 121	LONGBOAT KEY	34228
7927304407	\$265,000	504 FOREST WAY	LONGBOAT KEY	34228
8005200059	\$425,000	5840 GULF OF MEXICO DR	LONGBOAT KEY	34228
8012214253	\$560,000	4621 GULF OF MEXICO DR UNIT 16E	LONGBOAT KEY	34228
7927305008	\$265,000	521 FOREST WAY	LONGBOAT KEY	34228
8007916557	\$165,000	4730 GULF OF MEXICO DR	LONGBOAT KEY	34228
8008425954	\$510,000	4401 GULF OF MEXICO DR UNIT 304	LONGBOAT KEY	34228
8001300006	\$3,989,599	5080 GULF OF MEXICO DR	LONGBOAT KEY	34228
8018300079	\$0	4239 GULF OF MEXICO DR	LONGBOAT KEY	34228
8008410069	\$0	4415 GULF OF MEXICO DR	LONGBOAT KEY	34228
7994512169	\$0	5211 GULF OF MEXICO DR	LONGBOAT KEY	34228
7994512189	\$0	5210 GULF OF MEXICO DR	LONGBOAT KEY	34228
7840201009	\$0	GULF OF MEXICO DR	LONGBOAT KEY	34228
7993810099	\$0	5265 GULF OF MEXICO DR	LONGBOAT KEY	34228
7993710139	\$0	5250 GULF OF MEXICO DR	LONGBOAT KEY	34228
7993710129	\$0	5311 GULF OF MEXICO DR	LONGBOAT KEY	34228
7997500209	\$0	5115 GULF OF MEXICO DR	LONGBOAT KEY	34228
7997500259	\$0	5114 GULF OF MEXICO DR	LONGBOAT KEY	34228
7993200029	\$0	5330 GULF OF MEXICO DR UNIT 1	LONGBOAT KEY	34228
7997500309	\$1,538,426	GULF OF MEXICO DR	LONGBOAT KEY	34228
7997500359	\$2,170,294	GULF OF MEXICO DR	LONGBOAT KEY	34228
7993200059	\$830,440	SANDHAMN PL	LONGBOAT KEY	34228
7993200109	\$823,592	SANDHAMN PL	LONGBOAT KEY	34228
8012213859	\$560,000	4621 GULF OF MEXICO DR UNIT 8E	LONGBOAT KEY	34228
7903800006	\$270,000	613 SPANISH DR N	LONGBOAT KEY	34228
7993200039	\$0	5330 GULF OF MEXICO DR UNIT 10	LONGBOAT KEY	34228
7993810079	\$0	5260 GULF OF MEXICO DR	LONGBOAT KEY	34228

Total Just Value (Manatee County) = \$1,770,883,286

Total Just Value (Manatee County + Sarasota County) = \$4,843,080,286

PARCEL_ID	JV	PHY_ADDR1	PHY_CITY	PHY_ZIPCD
9041114	\$76,000	1620 GULF OF MEXICO DR 102N	LONGBOAT KEY	34228
9041063	\$56,000	1620 GULF OF MEXICO DR 135S	LONGBOAT KEY	34228
9041087	\$100,000	1620 GULF OF MEXICO DR 243S	LONGBOAT KEY	34228
9041098	\$49,000	1620 GULF OF MEXICO DR 150S	LONGBOAT KEY	34228
9054037	\$723,900	1425 GULF OF MEXICO DR 505	LONGBOAT KEY	34228
11082033	\$858,200	585 SANCTUARY DR B-401	LONGBOAT KEY	34228
11082039	\$702,900	585 SANCTUARY DR B-503	LONGBOAT KEY	34228
11083035	\$1,263,700	535 SANCTUARY DR B-504	LONGBOAT KEY	34228
11083055	\$1,403,800	535 SANCTUARY DR C-708	LONGBOAT KEY	34228
9040008	\$1,660,000	1560 HARBOR SOUND DR	LONGBOAT KEY	34228
9041019	\$125,000	1620 GULF OF MEXICO DR 207S	LONGBOAT KEY	34228
9041036	\$56,000	1620 GULF OF MEXICO DR 120S	LONGBOAT KEY	34228
9041090	\$56,000	1620 GULF OF MEXICO DR 146S	LONGBOAT KEY	34228
9041145	\$100,000	1620 GULF OF MEXICO DR 215N	LONGBOAT KEY	34228
9041170	\$100,000	1620 GULF OF MEXICO DR 228N	LONGBOAT KEY	34228
11082016	\$924,500	575 SANCTUARY DR A404	LONGBOAT KEY	34228
11082029	\$1,074,400	585 SANCTUARY DR B-301	LONGBOAT KEY	34228
11083016	\$1,203,600	535 SANCTUARY DR A-301	LONGBOAT KEY	34228
11083021	\$1,319,900	535 SANCTUARY DR C-306	LONGBOAT KEY	34228
9041023	\$114,000	1620 GULF OF MEXICO DR 211S	LONGBOAT KEY	34228
9041042	\$56,000	1620 GULF OF MEXICO DR 122S	LONGBOAT KEY	34228
9041048	\$56,000	1620 GULF OF MEXICO DR 128S	LONGBOAT KEY	34228
9041054	\$104,000	1620 GULF OF MEXICO DR 226S	LONGBOAT KEY	34228
9041126	\$56,000	1620 GULF OF MEXICO DR 108N	LONGBOAT KEY	34228
9054032	\$440,100	1425 GULF OF MEXICO DR 408	LONGBOAT KEY	34228
9054025	\$576,800	1425 GULF OF MEXICO DR 401	LONGBOAT KEY	34228
11082024	\$885,800	585 SANCTUARY DR B-104	LONGBOAT KEY	34228
11083036	\$1,030,600	535 SANCTUARY DR B-505	LONGBOAT KEY	34228
11083045	\$1,700,600	535 SANCTUARY DR C-606	LONGBOAT KEY	34228
10060004	\$0	341 LONGBOAT CLUB RD	LONGBOAT KEY	34228
9041214	\$94,000	1620 GULF OF MEXICO DR 311	LONGBOAT KEY	34228
9041230	\$79,000	1620 GULF OF MEXICO DR 7B	LONGBOAT KEY	34228
9041197	\$100,000	1620 GULF OF MEXICO DR 241N	LONGBOAT KEY	34228
9041212	\$88,000	1620 GULF OF MEXICO DR 307	LONGBOAT KEY	34228
9041149	\$56,000	1620 GULF OF MEXICO DR 119N	LONGBOAT KEY	34228
6130001	\$6,400,300	501 BAY ISLES RD	LONGBOAT KEY	34228
9054021	\$397,500	1425 GULF OF MEXICO DR 305	LONGBOAT KEY	34228
9054005	\$530,300	1425 GULF OF MEXICO DR 105	LONGBOAT KEY	34228
9054013	\$391,800	1425 GULF OF MEXICO DR 205	LONGBOAT KEY	34228
11082011	\$637,000	575 SANCTUARY DR A303	LONGBOAT KEY	34228
11083033	\$1,268,300	535 SANCTUARY DR A-502	LONGBOAT KEY	34228
11083061	\$1,517,900	535 SANCTUARY DR C-806	LONGBOAT KEY	34228
9041041	\$56,000	1620 GULF OF MEXICO DR 121S	LONGBOAT KEY	34228
9041073	\$56,000	1620 GULF OF MEXICO DR 137S	LONGBOAT KEY	34228
9041141	\$56,000	1620 GULF OF MEXICO DR 115N	LONGBOAT KEY	34228
9054001	\$673,200	1425 GULF OF MEXICO DR 101	LONGBOAT KEY	34228
9054017	\$602,900	1425 GULF OF MEXICO DR 301	LONGBOAT KEY	34228
11024009	\$2,653,600	675 LONGBOAT CLUB RD 26A	LONGBOAT KEY	34228
11024018	\$2,907,100	675 LONGBOAT CLUB RD 2PH-B	LONGBOAT KEY	34228
9041089	\$56,000	1620 GULF OF MEXICO DR 145S	LONGBOAT KEY	34228
9041095	\$100,000	1620 GULF OF MEXICO DR 247S	LONGBOAT KEY	34228

Total Just Value (Sarasota County) = \$3,072,197,000

Total Just Value (Sarasota County + Manatee County) = \$4,843,080,286

9041117	\$68,000	1620 GULF OF MEXICO DR 105N	LONGBOAT KEY	34228
9041136	\$56,000	1620 GULF OF MEXICO DR 114N	LONGBOAT KEY	34228
9041169	\$100,000	1620 GULF OF MEXICO DR 227N	LONGBOAT KEY	34228
9041176	\$56,000	1620 GULF OF MEXICO DR 134N	LONGBOAT KEY	34228
9041215	\$114,000	1620 GULF OF MEXICO DR 401	LONGBOAT KEY	34228
9041223	\$351,000	1620 GULF OF MEXICO DR 502	LONGBOAT KEY	34228
8150010	\$1,810,200	1660 HARBOR SOUND DR	LONGBOAT KEY	34228
9041016	\$63,000	1620 GULF OF MEXICO DR 110S	LONGBOAT KEY	34228
9041018	\$63,000	1620 GULF OF MEXICO DR 112S	LONGBOAT KEY	34228
9041057	\$56,000	1620 GULF OF MEXICO DR 129S	LONGBOAT KEY	34228
9041076	\$56,000	1620 GULF OF MEXICO DR 140S	LONGBOAT KEY	34228
3150011	\$813,200	3380 GULF OF MEXICO DR	LONGBOAT KEY	34228
9041003	\$76,000	1620 GULF OF MEXICO DR 103S	LONGBOAT KEY	34228
9041115	\$76,000	1620 GULF OF MEXICO DR 103N	LONGBOAT KEY	34228
9041133	\$56,000	1620 GULF OF MEXICO DR 111N	LONGBOAT KEY	34228
9041134	\$56,000	1620 GULF OF MEXICO DR 112N	LONGBOAT KEY	34228
2060001	\$0	555 JESSMYTH DR	LONGBOAT KEY	34228
9041228	\$100,000	1620 GULF OF MEXICO DR 5B	LONGBOAT KEY	34228
9041231	\$83,000	1620 GULF OF MEXICO DR 8B	LONGBOAT KEY	34228
9041166	\$56,000	1620 GULF OF MEXICO DR 128N	LONGBOAT KEY	34228
8040002	\$0	2111 GULF OF MEXICO DR	LONGBOAT KEY	34228
13030002	\$2,907,800	75 LIGHTHOUSE POINT DR	LONGBOAT KEY	34228
9054020	\$407,400	1425 GULF OF MEXICO DR 304	LONGBOAT KEY	34228
9054036	\$527,900	1425 GULF OF MEXICO DR 504	LONGBOAT KEY	34228
11082022	\$619,100	585 SANCTUARY DR B-102	LONGBOAT KEY	34228
11083037	\$1,445,000	535 SANCTUARY DR C-506	LONGBOAT KEY	34228
11083044	\$1,137,900	535 SANCTUARY DR B-605	LONGBOAT KEY	34228
11082002	\$710,100	575 SANCTUARY DR A102	LONGBOAT KEY	34228
5021018	\$489,100	3235 GULF OF MEXICO DR A306 BLD A	LONGBOAT KEY	34228
5021036	\$323,600	3240 GULF OF MEXICO DR B202 BLD B	LONGBOAT KEY	34228
5021055	\$248,600	3240 GULF OF MEXICO DR B407 BLD B	LONGBOAT KEY	34228
5071022	\$297,000	3155 GULF OF MEXICO DR 236	LONGBOAT KEY	34228
5071033	\$437,000	3155 GULF OF MEXICO DR 247	LONGBOAT KEY	34228
5021038	\$236,400	3240 GULF OF MEXICO DR B204 BLD B	LONGBOAT KEY	34228
5071004	\$316,000	3155 GULF OF MEXICO DR 215	LONGBOAT KEY	34228
5071027	\$297,000	3155 GULF OF MEXICO DR 241	LONGBOAT KEY	34228
11021017	\$682,500	601 LONGBOAT CLUB RD 504S	LONGBOAT KEY	34228
11021022	\$1,002,000	601 LONGBOAT CLUB RD 701S	LONGBOAT KEY	34228
5071020	\$456,000	3155 GULF OF MEXICO DR 233	LONGBOAT KEY	34228
5071031	\$297,000	3155 GULF OF MEXICO DR 245	LONGBOAT KEY	34228
5071032	\$202,000	3155 GULF OF MEXICO DR 246	LONGBOAT KEY	34228
5071042	\$202,000	3155 GULF OF MEXICO DR 257	LONGBOAT KEY	34228
2144012	\$335,700	712 BAYPORT WAY 712 BLD C-	LONGBOAT KEY	34228
7122000	\$9,816,200	2509 GULF OF MEXICO DR VERANDA BE	LONGBOAT KEY	34228
5021004	\$445,600	3235 GULF OF MEXICO DR A104 BLD A	LONGBOAT KEY	34228
5021014	\$430,200	3235 GULF OF MEXICO DR A302 BLD A	LONGBOAT KEY	34228
5021032	\$229,400	3240 GULF OF MEXICO DR B103 BLD B	LONGBOAT KEY	34228
5021039	\$276,900	3240 GULF OF MEXICO DR B205 BLD B	LONGBOAT KEY	34228
10060009	\$766,200	1021 LONGBOAT CLUB RD	LONGBOAT KEY	34228
11021030	\$1,029,500	601 LONGBOAT CLUB RD 901S	LONGBOAT KEY	34228
10030007	\$890,700	511 BOWSPRIT LN	LONGBOAT KEY	34228
11021049	\$753,000	603 LONGBOAT CLUB RD 204N	LONGBOAT KEY	34228

Total Just Value (Sarasota County) = \$3,072,197,000

Total Just Value (Sarasota County + Manatee County) = \$4,843,080,286

11021050	\$945,700	603 LONGBOAT CLUB RD 301N	LONGBOAT KEY	34228
11021053	\$663,200	603 LONGBOAT CLUB RD 304N	LONGBOAT KEY	34228
10150003	\$451,300	500 OUTRIGGER LN	LONGBOAT KEY	34228
11021033	\$777,300	601 LONGBOAT CLUB RD 904S	LONGBOAT KEY	34228
11021035	\$681,800	601 LONGBOAT CLUB RD 1002S	LONGBOAT KEY	34228
11021040	\$689,500	601 LONGBOAT CLUB RD 1103S	LONGBOAT KEY	34228
11021019	\$641,200	601 LONGBOAT CLUB RD 602S	LONGBOAT KEY	34228
11021031	\$668,000	601 LONGBOAT CLUB RD 902S	LONGBOAT KEY	34228
11021075	\$668,000	603 LONGBOAT CLUB RD 902N	LONGBOAT KEY	34228
5021012	\$432,200	3235 GULF OF MEXICO DR A206 BLD A	LONGBOAT KEY	34228
5021050	\$285,400	3240 GULF OF MEXICO DR B402 BLD B	LONGBOAT KEY	34228
5071011	\$202,000	3155 GULF OF MEXICO DR 222	LONGBOAT KEY	34228
5071024	\$297,000	3155 GULF OF MEXICO DR 238	LONGBOAT KEY	34228
5071035	\$202,000	3155 GULF OF MEXICO DR 250	LONGBOAT KEY	34228
2146013	\$439,500	813 BAYPORT WAY 813 BLD E-	LONGBOAT KEY	34228
5021029	\$428,700	3235 GULF OF MEXICO DR A505 BLD A	LONGBOAT KEY	34228
5021044	\$239,900	3240 GULF OF MEXICO DR B303 BLD B	LONGBOAT KEY	34228
5021066	\$275,000	3240 GULF OF MEXICO DR B604 BLD B	LONGBOAT KEY	34228
5071015	\$202,000	3155 GULF OF MEXICO DR 226	LONGBOAT KEY	34228
2146010	\$323,300	810 BAYPORT WAY 810 BLD E-	LONGBOAT KEY	34228
2146024	\$369,600	824 BAYPORT WAY 824 BLD E-	LONGBOAT KEY	34228
5021005	\$440,300	3235 GULF OF MEXICO DR A105 BLD A	LONGBOAT KEY	34228
5021026	\$509,500	3235 GULF OF MEXICO DR A502 BLD A	LONGBOAT KEY	34228
5021028	\$540,200	3235 GULF OF MEXICO DR A504 BLD A	LONGBOAT KEY	34228
5021065	\$268,600	3240 GULF OF MEXICO DR B603 BLD B	LONGBOAT KEY	34228
5071014	\$202,000	3155 GULF OF MEXICO DR 225	LONGBOAT KEY	34228
5021020	\$396,300	3235 GULF OF MEXICO DR A402 BLD A	LONGBOAT KEY	34228
5021056	\$308,600	3240 GULF OF MEXICO DR B501 BLD B	LONGBOAT KEY	34228
5071002	\$316,000	3155 GULF OF MEXICO DR 212	LONGBOAT KEY	34228
5071041	\$297,000	3155 GULF OF MEXICO DR 256	LONGBOAT KEY	34228
5021043	\$281,000	3240 GULF OF MEXICO DR B302 BLD B	LONGBOAT KEY	34228
5021053	\$286,400	3240 GULF OF MEXICO DR B405 BLD B	LONGBOAT KEY	34228
5071009	\$202,000	3155 GULF OF MEXICO DR 220	LONGBOAT KEY	34228
5021007	\$495,900	3235 GULF OF MEXICO DR A201 BLD A	LONGBOAT KEY	34228
5021010	\$364,400	3235 GULF OF MEXICO DR A204 BLD A	LONGBOAT KEY	34228
5021030	\$484,400	3235 GULF OF MEXICO DR A506 BLD A	LONGBOAT KEY	34228
5021063	\$362,100	3240 GULF OF MEXICO DR B601 BLD B	LONGBOAT KEY	34228
3100002	\$5,727,000	3475 GULF OF MEXICO DR	LONGBOAT KEY	34228
5071010	\$316,000	3155 GULF OF MEXICO DR 221	LONGBOAT KEY	34228
3032067	\$121,800	80 TWIN SHORES BLVD	LONGBOAT KEY	34228
5021011	\$364,400	3235 GULF OF MEXICO DR A205 BLD A	LONGBOAT KEY	34228
5021031	\$261,800	3240 GULF OF MEXICO DR B102 BLD B	LONGBOAT KEY	34228
5021061	\$290,000	3240 GULF OF MEXICO DR B506 BLD B	LONGBOAT KEY	34228
5021064	\$314,700	3240 GULF OF MEXICO DR B602 BLD B	LONGBOAT KEY	34228
11021002	\$925,200	601 LONGBOAT CLUB RD 201S	LONGBOAT KEY	34228
11021057	\$627,900	603 LONGBOAT CLUB RD 404N	LONGBOAT KEY	34228
11021072	\$659,100	603 LONGBOAT CLUB RD 803N	LONGBOAT KEY	34228
11021029	\$768,200	601 LONGBOAT CLUB RD 804S	LONGBOAT KEY	34228
11021032	\$668,000	601 LONGBOAT CLUB RD 903S	LONGBOAT KEY	34228
11021036	\$825,100	601 LONGBOAT CLUB RD 1003S	LONGBOAT KEY	34228
11021041	\$768,400	601 LONGBOAT CLUB RD 1104S	LONGBOAT KEY	34228
11021065	\$692,200	603 LONGBOAT CLUB RD 604N	LONGBOAT KEY	34228

Total Just Value (Sarasota County) = \$3,072,197,000

Total Just Value (Sarasota County + Manatee County) = \$4,843,080,286

11021078	\$1,077,000	603 LONGBOAT CLUB RD 1001N	LONGBOAT KEY	34228
3032064	\$115,500	77 TWIN SHORES BLVD	LONGBOAT KEY	34228
2144004	\$361,500	704 BAYPORT WAY 704 BLD C-	LONGBOAT KEY	34228
2146018	\$390,200	818 BAYPORT WAY 818 BLD E-	LONGBOAT KEY	34228
5021040	\$277,700	3240 GULF OF MEXICO DR B206 BLD B	LONGBOAT KEY	34228
5021062	\$252,200	3240 GULF OF MEXICO DR B507 BLD B	LONGBOAT KEY	34228
2146011	\$363,200	811 BAYPORT WAY 811 BLD E-	LONGBOAT KEY	34228
3031056	\$126,000	3710 GULF OF MEXICO DR C8	LONGBOAT KEY	34228
3031079	\$111,200	3710 GULF OF MEXICO DR D7	LONGBOAT KEY	34228
2146004	\$303,800	804 BAYPORT WAY 804 BLD E-	LONGBOAT KEY	34228
2144003	\$305,000	703 BAYPORT WAY 703 BLD C-	LONGBOAT KEY	34228
7672	\$0	BAYPORT WAY	LONGBOAT KEY	34228
2144002	\$262,900	702 BAYPORT WAY 702 BLD C-	LONGBOAT KEY	34228
2146021	\$381,900	821 BAYPORT WAY 821 BLD E-	LONGBOAT KEY	34228
2146003	\$308,700	803 BAYPORT WAY 803 BLD E-	LONGBOAT KEY	34228
2146015	\$370,100	815 BAYPORT WAY 815 BLD E-	LONGBOAT KEY	34228
2144001	\$273,100	701 BAYPORT WAY 701 BLD C-	LONGBOAT KEY	34228
8142008	\$329,200	1955 GULF OF MEXICO DR G6-108	LONGBOAT KEY	34228
8142015	\$260,600	1955 GULF OF MEXICO DR G6-205	LONGBOAT KEY	34228
9111097	\$852,400	1211 GULF OF MEXICO DR 901	LONGBOAT KEY	34228
9112057	\$1,368,100	1241 GULF OF MEXICO DR 803	LONGBOAT KEY	34228
9112066	\$1,130,900	1241 GULF OF MEXICO DR 904	LONGBOAT KEY	34228
9112071	\$2,381,700	1241 GULF OF MEXICO DR 1001	LONGBOAT KEY	34228
9112103	\$917,300	1281 GULF OF MEXICO DR 104	LONGBOAT KEY	34228
8142024	\$285,500	1955 GULF OF MEXICO DR G6-304	LONGBOAT KEY	34228
8142034	\$224,500	1955 GULF OF MEXICO DR G6-402	LONGBOAT KEY	34228
3160006	\$904,000	3361 BAYOU SOUND	LONGBOAT KEY	34228
9111060	\$941,300	1211 GULF OF MEXICO DR 512	LONGBOAT KEY	34228
9111031	\$546,600	1211 GULF OF MEXICO DR 307	LONGBOAT KEY	34228
9111052	\$508,000	1211 GULF OF MEXICO DR 504	LONGBOAT KEY	34228
3032077	\$114,800	90 TWIN SHORES BLVD	LONGBOAT KEY	34228
5080032	\$881,600	3 WINSLOW PL	LONGBOAT KEY	34228
9111059	\$767,600	1211 GULF OF MEXICO DR 511	LONGBOAT KEY	34228
9111066	\$518,600	1211 GULF OF MEXICO DR 606	LONGBOAT KEY	34228
9111076	\$522,200	1211 GULF OF MEXICO DR 704	LONGBOAT KEY	34228
9111078	\$603,100	1211 GULF OF MEXICO DR 706	LONGBOAT KEY	34228
3032043	\$0	N/A	LONGBOAT KEY	34228
8142035	\$457,000	1955 GULF OF MEXICO DR G6-403	LONGBOAT KEY	34228
3031117	\$119,000	3710 GULF OF MEXICO DR E21	LONGBOAT KEY	34228
3031133	\$113,400	3710 GULF OF MEXICO DR F13	LONGBOAT KEY	34228
3031082	\$107,500	3710 GULF OF MEXICO DR D10	LONGBOAT KEY	34228
7364	\$0	GULF OF MEXICO DR	LONGBOAT KEY	34228
3031061	\$116,800	3710 GULF OF MEXICO DR C13	LONGBOAT KEY	34228
3031059	\$110,100	3710 GULF OF MEXICO DR C11	LONGBOAT KEY	34228
9111022	\$573,300	1211 GULF OF MEXICO DR 210	LONGBOAT KEY	34228
9111010	\$530,900	1211 GULF OF MEXICO DR 110	LONGBOAT KEY	34228
9111054	\$511,500	1211 GULF OF MEXICO DR 506	LONGBOAT KEY	34228
8043017	\$2,718,100	2161 GULF OF MEXICO DR 3 BLDG 3	LONGBOAT KEY	34228
8142019	\$229,200	1955 GULF OF MEXICO DR G6-209	LONGBOAT KEY	34228
9111011	\$771,400	1211 GULF OF MEXICO DR 111	LONGBOAT KEY	34228
9111028	\$493,900	1211 GULF OF MEXICO DR 304	LONGBOAT KEY	34228
9111030	\$497,300	1211 GULF OF MEXICO DR 306	LONGBOAT KEY	34228

Total Just Value (Sarasota County) = \$3,072,197,000

Total Just Value (Sarasota County + Manatee County) = \$4,843,080,286

9111081	\$662,900	1211 GULF OF MEXICO DR 709	LONGBOAT KEY	34228
9111083	\$905,200	1211 GULF OF MEXICO DR 711	LONGBOAT KEY	34228
9111014	\$668,900	1211 GULF OF MEXICO DR 202	LONGBOAT KEY	34228
9111056	\$598,300	1211 GULF OF MEXICO DR 508	LONGBOAT KEY	34228
9111025	\$637,600	1211 GULF OF MEXICO DR 301	LONGBOAT KEY	34228
9111061	\$665,000	1211 GULF OF MEXICO DR 601	LONGBOAT KEY	34228
9111079	\$577,900	1211 GULF OF MEXICO DR 707	LONGBOAT KEY	34228
9111082	\$662,900	1211 GULF OF MEXICO DR 710	LONGBOAT KEY	34228
9111043	\$636,000	1211 GULF OF MEXICO DR 407	LONGBOAT KEY	34228
9112149	\$1,132,700	1281 GULF OF MEXICO DR 703	LONGBOAT KEY	34228
9112152	\$1,024,100	1281 GULF OF MEXICO DR 706	LONGBOAT KEY	34228
9112160	\$1,040,900	1281 GULF OF MEXICO DR 806	LONGBOAT KEY	34228
5164004	\$151,000	2850 GULF OF MEXICO DR 4	LONGBOAT KEY	34228
9111086	\$688,300	1211 GULF OF MEXICO DR 802	LONGBOAT KEY	34228
8043010	\$2,545,800	2151 GULF OF MEXICO DR 3 BLDG 2	LONGBOAT KEY	34228
9111111	\$780,200	1211 GULF OF MEXICO DR 1005	LONGBOAT KEY	34228
9112047	\$2,558,100	1241 GULF OF MEXICO DR 701	LONGBOAT KEY	34228
9112075	\$1,183,500	1241 GULF OF MEXICO DR 1005	LONGBOAT KEY	34228
9112139	\$2,523,300	1281 GULF OF MEXICO DR 601	LONGBOAT KEY	34228
9112158	\$1,239,300	1281 GULF OF MEXICO DR 804	LONGBOAT KEY	34228
8142006	\$272,900	1955 GULF OF MEXICO DR G6-106	LONGBOAT KEY	34228
8043004	\$2,520,300	2141 GULF OF MEXICO DR 4 BLDG 1	LONGBOAT KEY	34228
8142029	\$233,600	1955 GULF OF MEXICO DR G6-309	LONGBOAT KEY	34228
9112074	\$1,221,300	1241 GULF OF MEXICO DR 1004	LONGBOAT KEY	34228
9112076	\$1,183,500	1241 GULF OF MEXICO DR 1006	LONGBOAT KEY	34228
9112134	\$1,177,500	1281 GULF OF MEXICO DR 504	LONGBOAT KEY	34228
9030018	\$2,660,000	1400 HARBOR SOUND DR	LONGBOAT KEY	34228
9111007	\$626,800	1211 GULF OF MEXICO DR 107	LONGBOAT KEY	34228
9111009	\$530,900	1211 GULF OF MEXICO DR 109	LONGBOAT KEY	34228
9112023	\$2,182,400	1241 GULF OF MEXICO DR 401	LONGBOAT KEY	34228
9112026	\$1,117,700	1241 GULF OF MEXICO DR 404	LONGBOAT KEY	34228
9112082	\$1,426,400	1241 GULF OF MEXICO DR PH04	LONGBOAT KEY	34228
9112110	\$1,056,500	1281 GULF OF MEXICO DR 204	LONGBOAT KEY	34228
9112132	\$2,280,500	1281 GULF OF MEXICO DR 502	LONGBOAT KEY	34228
9112157	\$1,235,700	1281 GULF OF MEXICO DR 803	LONGBOAT KEY	34228
9112008	\$2,426,200	1241 GULF OF MEXICO DR 202	LONGBOAT KEY	34228
9112020	\$940,200	1241 GULF OF MEXICO DR 306	LONGBOAT KEY	34228
9112107	\$2,199,100	1281 GULF OF MEXICO DR 201	LONGBOAT KEY	34228
9111017	\$490,200	1211 GULF OF MEXICO DR 205	LONGBOAT KEY	34228
9111064	\$515,100	1211 GULF OF MEXICO DR 604	LONGBOAT KEY	34228
9112142	\$1,117,300	1281 GULF OF MEXICO DR 604	LONGBOAT KEY	34228
9112186	\$1,761,600	1281 GULF OF MEXICO DR PH1108	LONGBOAT KEY	34228
9112104	\$761,200	1281 GULF OF MEXICO DR 106	LONGBOAT KEY	34228
9112115	\$2,231,100	1281 GULF OF MEXICO DR 301	LONGBOAT KEY	34228
9112133	\$1,094,000	1281 GULF OF MEXICO DR 503	LONGBOAT KEY	34228
9112156	\$2,393,300	1281 GULF OF MEXICO DR 802	LONGBOAT KEY	34228
9111020	\$573,300	1211 GULF OF MEXICO DR 208	LONGBOAT KEY	34228
9111070	\$654,000	1211 GULF OF MEXICO DR 610	LONGBOAT KEY	34228
9112029	\$1,229,700	1241 GULF OF MEXICO DR 407	LONGBOAT KEY	34228
9112068	\$1,163,200	1241 GULF OF MEXICO DR 906	LONGBOAT KEY	34228
9112125	\$1,078,800	1281 GULF OF MEXICO DR 403	LONGBOAT KEY	34228

Total Just Value (Sarasota County) = \$3,072,197,000

Total Just Value (Sarasota County + Manatee County) = \$4,843,080,286

9112128	\$970,200	1281 GULF OF MEXICO DR 406	LONGBOAT KEY	34228
9111002	\$659,100	1211 GULF OF MEXICO DR 102	LONGBOAT KEY	34228
8142017	\$355,200	1955 GULF OF MEXICO DR G6-207	LONGBOAT KEY	34228
7052003	\$692,600	2675 GULF OF MEXICO DR 103	LONGBOAT KEY	34228
7052018	\$877,600	2675 GULF OF MEXICO DR 502	LONGBOAT KEY	34228
7052015	\$671,900	2675 GULF OF MEXICO DR 403	LONGBOAT KEY	34228
8144055	\$397,700	1925 GULF OF MEXICO DR G8-306	LONGBOAT KEY	34228
8144062	\$366,100	1925 GULF OF MEXICO DR G8-404	LONGBOAT KEY	34228
8061008	\$406,800	2089 GULF OF MEXICO DR G1-108	LONGBOAT KEY	34228
8061080	\$258,000	2039 GULF OF MEXICO DR G3-210	LONGBOAT KEY	34228
8061097	\$421,600	2073 GULF OF MEXICO DR T1-107	LONGBOAT KEY	34228
8144064	\$403,400	1925 GULF OF MEXICO DR G8-406	LONGBOAT KEY	34228
8061009	\$386,500	2089 GULF OF MEXICO DR G1-109	LONGBOAT KEY	34228
8061022	\$519,500	2089 GULF OF MEXICO DR G1-212	LONGBOAT KEY	34228
8061025	\$272,300	2089 GULF OF MEXICO DR G1-301	LONGBOAT KEY	34228
8061043	\$310,500	2055 GULF OF MEXICO DR G2-203	LONGBOAT KEY	34228
8061023	\$285,300	2089 GULF OF MEXICO DR G1-213	LONGBOAT KEY	34228
10030012	\$1,462,900	1005 BOGEY LN	LONGBOAT KEY	34228
3032040	\$111,400	47 TWIN SHORES BLVD	LONGBOAT KEY	34228
11082042	\$0	SANCTUARY DR	LONGBOAT KEY	34228
8143012	\$364,300	1945 GULF OF MEXICO DR M2-113	LONGBOAT KEY	34228
8144010	\$267,100	1935 GULF OF MEXICO DR G7-202	LONGBOAT KEY	34228
8144032	\$628,200	1925 GULF OF MEXICO DR G8-101	LONGBOAT KEY	34228
8144053	\$374,400	1925 GULF OF MEXICO DR G8-304	LONGBOAT KEY	34228
3032046	\$104,400	54 TWIN SHORES BLVD	LONGBOAT KEY	34228
8143024	\$450,200	1945 GULF OF MEXICO DR M2-209	LONGBOAT KEY	34228
8143042	\$492,800	1945 GULF OF MEXICO DR M2-311	LONGBOAT KEY	34228
8143053	\$253,700	1945 GULF OF MEXICO DR M2-406	LONGBOAT KEY	34228
8143078	\$547,800	1945 GULF OF MEXICO DR M2-515	LONGBOAT KEY	34228
8061083	\$248,000	2039 GULF OF MEXICO DR G3-213	LONGBOAT KEY	34228
8061099	\$445,400	2077 GULF OF MEXICO DR T1-109	LONGBOAT KEY	34228
8061041	\$285,300	2055 GULF OF MEXICO DR G2-201	LONGBOAT KEY	34228
8061063	\$211,400	2039 GULF OF MEXICO DR G3-103	LONGBOAT KEY	34228
8061092	\$457,500	2063 GULF OF MEXICO DR T1-102	LONGBOAT KEY	34228
3031023	\$156,400	3710 GULF OF MEXICO DR A23	LONGBOAT KEY	34228
8144008	\$520,000	1935 GULF OF MEXICO DR G7-111	LONGBOAT KEY	34228
8061067	\$289,000	2039 GULF OF MEXICO DR G3-107	LONGBOAT KEY	34228
8061096	\$374,000	2071 GULF OF MEXICO DR T1-106	LONGBOAT KEY	34228
8143007	\$528,500	1945 GULF OF MEXICO DR M2-108	LONGBOAT KEY	34228
8143029	\$246,600	1945 GULF OF MEXICO DR M2-214	LONGBOAT KEY	34228
8143044	\$334,600	1945 GULF OF MEXICO DR M2-313	LONGBOAT KEY	34228
8144045	\$442,900	1925 GULF OF MEXICO DR G8-205	LONGBOAT KEY	34228
8144047	\$442,900	1925 GULF OF MEXICO DR G8-207	LONGBOAT KEY	34228
8144012	\$301,500	1935 GULF OF MEXICO DR G7-204	LONGBOAT KEY	34228
8061042	\$248,000	2055 GULF OF MEXICO DR G2-202	LONGBOAT KEY	34228
5090062	\$483,400	650 TRITON BND	LONGBOAT KEY	34228
9110008	\$335,800	1200 BOGEY LN	LONGBOAT KEY	34228
9112002	\$588,900	1241 GULF OF MEXICO DR 103	LONGBOAT KEY	34228
9112108	\$2,185,200	1281 GULF OF MEXICO DR 202	LONGBOAT KEY	34228
9112119	\$962,200	1281 GULF OF MEXICO DR 305	LONGBOAT KEY	34228
9112120	\$961,600	1281 GULF OF MEXICO DR 306	LONGBOAT KEY	34228
9112137	\$1,383,600	1281 GULF OF MEXICO DR 507	LONGBOAT KEY	34228

Total Just Value (Sarasota County) = \$3,072,197,000

Total Just Value (Sarasota County + Manatee County) = \$4,843,080,286

9111094	\$590,000	1211 GULF OF MEXICO DR 810	LONGBOAT KEY	34228
9112053	\$1,042,000	1241 GULF OF MEXICO DR 707	LONGBOAT KEY	34228
9112078	\$1,239,900	1241 GULF OF MEXICO DR 1008	LONGBOAT KEY	34228
9111012	\$724,900	1211 GULF OF MEXICO DR 112	LONGBOAT KEY	34228
8142001	\$412,700	1955 GULF OF MEXICO DR G6-101	LONGBOAT KEY	34228
8142013	\$352,400	1955 GULF OF MEXICO DR G6-203	LONGBOAT KEY	34228
9112136	\$1,141,300	1281 GULF OF MEXICO DR 506	LONGBOAT KEY	34228
9112178	\$1,665,900	1281 GULF OF MEXICO DR 1008	LONGBOAT KEY	34228
9112147	\$2,742,600	1281 GULF OF MEXICO DR 701	LONGBOAT KEY	34228
9112179	\$2,688,300	1281 GULF OF MEXICO DR PH1101	LONGBOAT KEY	34228
9112138	\$1,213,000	1281 GULF OF MEXICO DR 508	LONGBOAT KEY	34228
9112153	\$1,166,800	1281 GULF OF MEXICO DR 707	LONGBOAT KEY	34228
9112159	\$1,038,600	1281 GULF OF MEXICO DR 805	LONGBOAT KEY	34228
9112059	\$1,003,100	1241 GULF OF MEXICO DR 805	LONGBOAT KEY	34228
9112105	\$542,900	1281 GULF OF MEXICO DR 108	LONGBOAT KEY	34228
9112114	\$843,200	1281 GULF OF MEXICO DR 208	LONGBOAT KEY	34228
9112146	\$1,238,900	1281 GULF OF MEXICO DR 608	LONGBOAT KEY	34228
8142004	\$220,000	1955 GULF OF MEXICO DR G6-104	LONGBOAT KEY	34228
8142036	\$255,300	1955 GULF OF MEXICO DR G6-404	LONGBOAT KEY	34228
9112164	\$2,428,100	1281 GULF OF MEXICO DR 902	LONGBOAT KEY	34228
9112172	\$2,836,100	1281 GULF OF MEXICO DR 1002	LONGBOAT KEY	34228
9112184	\$1,190,600	1281 GULF OF MEXICO DR PH1106	LONGBOAT KEY	34228
9112124	\$2,684,100	1281 GULF OF MEXICO DR 402	LONGBOAT KEY	34228
9112181	\$1,313,100	1281 GULF OF MEXICO DR PH1103	LONGBOAT KEY	34228
8235	\$0	GULF OF MEXICO DR	LONGBOAT KEY	34228
8142014	\$218,100	1955 GULF OF MEXICO DR G6-204	LONGBOAT KEY	34228
8142021	\$355,300	1955 GULF OF MEXICO DR G6-301	LONGBOAT KEY	34228
3032086	\$164,200	100 TWIN SHORES BLVD	LONGBOAT KEY	34228
9111099	\$803,900	1211 GULF OF MEXICO DR 903	LONGBOAT KEY	34228
9111108	\$1,093,900	1211 GULF OF MEXICO DR 1002	LONGBOAT KEY	34228
9112006	\$324,400	1241 GULF OF MEXICO DR 111	LONGBOAT KEY	34228
9112013	\$753,200	1241 GULF OF MEXICO DR 207	LONGBOAT KEY	34228
9112116	\$2,386,400	1281 GULF OF MEXICO DR 302	LONGBOAT KEY	34228
9112118	\$1,068,800	1281 GULF OF MEXICO DR 304	LONGBOAT KEY	34228
9112121	\$1,096,100	1281 GULF OF MEXICO DR 307	LONGBOAT KEY	34228
5164001	\$193,100	2850 GULF OF MEXICO DR 1	LONGBOAT KEY	34228
9112145	\$1,401,300	1281 GULF OF MEXICO DR 607	LONGBOAT KEY	34228
9112173	\$1,178,700	1281 GULF OF MEXICO DR 1003	LONGBOAT KEY	34228
9150016	\$633,100	511 PUTTING GREEN LN	LONGBOAT KEY	34228
9150026	\$412,400	1055 BOGEY LN	LONGBOAT KEY	34228
10150002	\$620,400	512 OUTRIGGER LN	LONGBOAT KEY	34228
9112038	\$1,067,400	1241 GULF OF MEXICO DR 508	LONGBOAT KEY	34228
9111027	\$493,900	1211 GULF OF MEXICO DR 303	LONGBOAT KEY	34228
9111063	\$631,500	1211 GULF OF MEXICO DR 603	LONGBOAT KEY	34228
9112165	\$1,163,300	1281 GULF OF MEXICO DR 903	LONGBOAT KEY	34228
9112182	\$1,515,400	1281 GULF OF MEXICO DR PH1104	LONGBOAT KEY	34228
8043003	\$2,864,900	2141 GULF OF MEXICO DR 3 BLDG 1	LONGBOAT KEY	34228
3032052	\$116,700	63 TWIN SHORES BLVD	LONGBOAT KEY	34228
9111089	\$536,800	1211 GULF OF MEXICO DR 805	LONGBOAT KEY	34228
9111092	\$696,600	1211 GULF OF MEXICO DR 808	LONGBOAT KEY	34228
9111101	\$688,500	1211 GULF OF MEXICO DR 905	LONGBOAT KEY	34228
9112009	\$1,019,100	1241 GULF OF MEXICO DR 203	LONGBOAT KEY	34228

Total Just Value (Sarasota County) = \$3,072,197,000

Total Just Value (Sarasota County + Manatee County) = \$4,843,080,286

9112035	\$955,900	1241 GULF OF MEXICO DR 505	LONGBOAT KEY	34228
10110020	\$5,993,600	891 LONGBOAT CLUB RD	LONGBOAT KEY	34228
9111087	\$533,100	1211 GULF OF MEXICO DR 803	LONGBOAT KEY	34228
9112041	\$1,248,200	1241 GULF OF MEXICO DR 603	LONGBOAT KEY	34228
9112129	\$1,282,400	1281 GULF OF MEXICO DR 407	LONGBOAT KEY	34228
9112180	\$3,188,600	1281 GULF OF MEXICO DR PH1102	LONGBOAT KEY	34228
6050012	\$654,000	617 BUTTONWOOD DR	LONGBOAT KEY	34228
9112011	\$916,000	1241 GULF OF MEXICO DR 205	LONGBOAT KEY	34228
9112018	\$1,033,900	1241 GULF OF MEXICO DR 304	LONGBOAT KEY	34228
9112039	\$2,595,100	1241 GULF OF MEXICO DR 601	LONGBOAT KEY	34228
9112112	\$947,800	1281 GULF OF MEXICO DR 206	LONGBOAT KEY	34228
9112117	\$1,063,500	1281 GULF OF MEXICO DR 303	LONGBOAT KEY	34228
5080027	\$342,800	597 BUTTONWOOD DR	LONGBOAT KEY	34228
8043006	\$2,360,500	2141 GULF OF MEXICO DR 6 BLDG 1	LONGBOAT KEY	34228
8043018	\$2,508,300	2161 GULF OF MEXICO DR 4 BLDG 3	LONGBOAT KEY	34228
8043011	\$2,758,700	2151 GULF OF MEXICO DR 4 BLDG 2	LONGBOAT KEY	34228
9111021	\$618,000	1211 GULF OF MEXICO DR 209	LONGBOAT KEY	34228
8142007	\$293,900	1955 GULF OF MEXICO DR G6-107	LONGBOAT KEY	34228
8142011	\$418,900	1955 GULF OF MEXICO DR G6-201	LONGBOAT KEY	34228
8043020	\$2,544,800	2161 GULF OF MEXICO DR 6 BLDG 3	LONGBOAT KEY	34228
8142002	\$283,200	1955 GULF OF MEXICO DR G6-102	LONGBOAT KEY	34228
8142010	\$344,900	1955 GULF OF MEXICO DR G6-111	LONGBOAT KEY	34228
8142028	\$251,700	1955 GULF OF MEXICO DR G6-308	LONGBOAT KEY	34228
6050009	\$514,600	620 BUTTONWOOD DR	LONGBOAT KEY	34228
5010014	\$607,400	3280 BAYOU SOUND	LONGBOAT KEY	34228
9111008	\$685,000	1211 GULF OF MEXICO DR 108	LONGBOAT KEY	34228
9111041	\$504,400	1211 GULF OF MEXICO DR 405	LONGBOAT KEY	34228
9111053	\$511,500	1211 GULF OF MEXICO DR 505	LONGBOAT KEY	34228
9111065	\$518,600	1211 GULF OF MEXICO DR 605	LONGBOAT KEY	34228
9111048	\$849,300	1211 GULF OF MEXICO DR 412	LONGBOAT KEY	34228
9111067	\$606,700	1211 GULF OF MEXICO DR 607	LONGBOAT KEY	34228
8043001	\$2,698,600	2141 GULF OF MEXICO DR 1 BLDG 1	LONGBOAT KEY	34228
8043012	\$2,582,800	2151 GULF OF MEXICO DR 5 BLDG 2	LONGBOAT KEY	34228
8043021	\$4,802,000	2161 GULF OF MEXICO DR PH BLDG 3	LONGBOAT KEY	34228
9110006	\$357,700	1180 BOGEY LN	LONGBOAT KEY	34228
7020001	\$18,750,000	3000 HARBOURSIDE DR	LONGBOAT KEY	34228
8142038	\$457,000	1955 GULF OF MEXICO DR G6-407	LONGBOAT KEY	34228
9111045	\$590,000	1211 GULF OF MEXICO DR 409	LONGBOAT KEY	34228
9111046	\$715,300	1211 GULF OF MEXICO DR 410	LONGBOAT KEY	34228
9111069	\$654,000	1211 GULF OF MEXICO DR 609	LONGBOAT KEY	34228
3031177	\$178,100	3710 GULF OF MEXICO DR G33	LONGBOAT KEY	34228
3032091	\$223,600	121 TWIN SHORES BLVD	LONGBOAT KEY	34228
9111018	\$490,200	1211 GULF OF MEXICO DR 206	LONGBOAT KEY	34228
9111034	\$546,600	1211 GULF OF MEXICO DR 310	LONGBOAT KEY	34228
9111006	\$483,000	1211 GULF OF MEXICO DR 106	LONGBOAT KEY	34228
9111029	\$497,300	1211 GULF OF MEXICO DR 305	LONGBOAT KEY	34228
9111058	\$689,300	1211 GULF OF MEXICO DR 510	LONGBOAT KEY	34228
9111075	\$522,200	1211 GULF OF MEXICO DR 703	LONGBOAT KEY	34228
9111016	\$518,000	1211 GULF OF MEXICO DR 204	LONGBOAT KEY	34228
8347	\$0	2850 GULF OF MEXICO DR	LONGBOAT KEY	34228
3031028	\$107,800	3710 GULF OF MEXICO DR B4	LONGBOAT KEY	34228
3032015	\$152,600	17 TWIN SHORES BLVD	LONGBOAT KEY	34228

Total Just Value (Sarasota County) = \$3,072,197,000

Total Just Value (Sarasota County + Manatee County) = \$4,843,080,286

8142023	\$299,900	1955 GULF OF MEXICO DR G6-303	LONGBOAT KEY	34228
8142018	\$287,300	1955 GULF OF MEXICO DR G6-208	LONGBOAT KEY	34228
8142025	\$300,100	1955 GULF OF MEXICO DR G6-305	LONGBOAT KEY	34228
9111096	\$924,200	1211 GULF OF MEXICO DR 812	LONGBOAT KEY	34228
9111104	\$1,022,200	1211 GULF OF MEXICO DR 908	LONGBOAT KEY	34228
9111106	\$1,379,500	1211 GULF OF MEXICO DR 910	LONGBOAT KEY	34228
9112042	\$1,157,700	1241 GULF OF MEXICO DR 604	LONGBOAT KEY	34228
9112055	\$2,265,200	1241 GULF OF MEXICO DR 801	LONGBOAT KEY	34228
8043005	\$2,757,700	2141 GULF OF MEXICO DR 5 BLDG 1	LONGBOAT KEY	34228
8043019	\$2,757,700	2161 GULF OF MEXICO DR 5 BLDG 3	LONGBOAT KEY	34228
9112010	\$1,010,300	1241 GULF OF MEXICO DR 204	LONGBOAT KEY	34228
9112019	\$990,500	1241 GULF OF MEXICO DR 305	LONGBOAT KEY	34228
9112036	\$1,018,800	1241 GULF OF MEXICO DR 506	LONGBOAT KEY	34228
9112085	\$1,437,100	1241 GULF OF MEXICO DR PH07	LONGBOAT KEY	34228
9112144	\$1,087,300	1281 GULF OF MEXICO DR 606	LONGBOAT KEY	34228
3031114	\$115,300	3710 GULF OF MEXICO DR E18	LONGBOAT KEY	34228
10030005	\$504,200	1035 BOGEY LN	LONGBOAT KEY	34228
9111001	\$710,500	1211 GULF OF MEXICO DR 101	LONGBOAT KEY	34228
9111036	\$915,000	1211 GULF OF MEXICO DR 312	LONGBOAT KEY	34228
9111073	\$674,200	1211 GULF OF MEXICO DR 701	LONGBOAT KEY	34228
10070006	\$572,800	500 HALYARD LN	LONGBOAT KEY	34228
2146009	\$321,900	809 BAYPORT WAY 809 BLD E-	LONGBOAT KEY	34228
2144015	\$340,600	715 BAYPORT WAY 715 BLD C-	LONGBOAT KEY	34228
2144018	\$257,400	718 BAYPORT WAY 718 BLD C-	LONGBOAT KEY	34228
2146025	\$407,400	825 BAYPORT WAY 825 BLD E-	LONGBOAT KEY	34228
2144009	\$282,300	709 BAYPORT WAY 709 BLD C-	LONGBOAT KEY	34228
2144013	\$370,600	713 BAYPORT WAY 713 BLD C-	LONGBOAT KEY	34228
2144016	\$580,000	716 BAYPORT WAY 716 BLD C-	LONGBOAT KEY	34228
2144020	\$320,700	720 BAYPORT WAY 720 BLD C-	LONGBOAT KEY	34228
2144007	\$317,500	707 BAYPORT WAY 707 BLD C-	LONGBOAT KEY	34228
2146007	\$371,700	807 BAYPORT WAY 807 BLD E-	LONGBOAT KEY	34228
3031132	\$113,600	3710 GULF OF MEXICO DR F12	LONGBOAT KEY	34228
2040008	\$885,900	4120 GULF OF MEXICO DR	LONGBOAT KEY	34228
3031155	\$211,000	3710 GULF OF MEXICO DR G11	LONGBOAT KEY	34228
2144011	\$384,800	711 BAYPORT WAY 711 BLD C-	LONGBOAT KEY	34228
2146023	\$378,700	823 BAYPORT WAY 823 BLD E-	LONGBOAT KEY	34228
11021061	\$827,500	603 LONGBOAT CLUB RD 504N	LONGBOAT KEY	34228
11021012	\$719,400	601 LONGBOAT CLUB RD 403S	LONGBOAT KEY	34228
11021052	\$614,400	603 LONGBOAT CLUB RD 303N	LONGBOAT KEY	34228
11021069	\$701,800	603 LONGBOAT CLUB RD 704N	LONGBOAT KEY	34228
11021070	\$1,014,400	603 LONGBOAT CLUB RD 801N	LONGBOAT KEY	34228
11021081	\$758,400	603 LONGBOAT CLUB RD 1004N	LONGBOAT KEY	34228
11021005	\$646,500	601 LONGBOAT CLUB RD 204S	LONGBOAT KEY	34228
5021023	\$375,200	3235 GULF OF MEXICO DR A405 BLD A	LONGBOAT KEY	34228
5021008	\$406,400	3235 GULF OF MEXICO DR A202 BLD A	LONGBOAT KEY	34228
5071049	\$297,000	3155 GULF OF MEXICO DR 267	LONGBOAT KEY	34228
6130017	\$1,787,000	592 BAY ISLES RD	LONGBOAT KEY	34228
5071030	\$202,000	3155 GULF OF MEXICO DR 244	LONGBOAT KEY	34228
5071046	\$297,000	3155 GULF OF MEXICO DR 262	LONGBOAT KEY	34228
5080007	\$560,900	608 BUTTONWOOD DR	LONGBOAT KEY	34228
11021016	\$681,600	601 LONGBOAT CLUB RD 503S	LONGBOAT KEY	34228
11021023	\$702,100	601 LONGBOAT CLUB RD 702S	LONGBOAT KEY	34228

Total Just Value (Sarasota County) = \$3,072,197,000

Total Just Value (Sarasota County + Manatee County) = \$4,843,080,286

11021076	\$669,300	603 LONGBOAT CLUB RD 903N	LONGBOAT KEY	34228
10110010	\$8,793,400	835 LONGBOAT CLUB RD	LONGBOAT KEY	34228
5021045	\$239,500	3240 GULF OF MEXICO DR B304 BLD B	LONGBOAT KEY	34228
5071016	\$202,000	3155 GULF OF MEXICO DR 227	LONGBOAT KEY	34228
9060017	\$609,100	510 PUTTER LN	LONGBOAT KEY	34228
11021009	\$664,500	601 LONGBOAT CLUB RD 304S	LONGBOAT KEY	34228
11021028	\$759,300	601 LONGBOAT CLUB RD 803S	LONGBOAT KEY	34228
11021043	\$1,303,700	601 LONGBOAT CLUB RD PHS	LONGBOAT KEY	34228
11021059	\$681,600	603 LONGBOAT CLUB RD 502N	LONGBOAT KEY	34228
11021021	\$692,200	601 LONGBOAT CLUB RD 604S	LONGBOAT KEY	34228
11021026	\$1,094,900	601 LONGBOAT CLUB RD 801S	LONGBOAT KEY	34228
11021082	\$1,177,600	603 LONGBOAT CLUB RD 1101N	LONGBOAT KEY	34228
11021046	\$869,400	603 LONGBOAT CLUB RD 201N	LONGBOAT KEY	34228
5164008	\$173,300	2850 GULF OF MEXICO DR 8	LONGBOAT KEY	34228
9112175	\$1,147,800	1281 GULF OF MEXICO DR 1005	LONGBOAT KEY	34228
9111107	\$926,600	1211 GULF OF MEXICO DR 1001	LONGBOAT KEY	34228
9112003	\$798,300	1241 GULF OF MEXICO DR 105	LONGBOAT KEY	34228
9112016	\$2,231,200	1241 GULF OF MEXICO DR 302	LONGBOAT KEY	34228
9112037	\$1,288,300	1241 GULF OF MEXICO DR 507	LONGBOAT KEY	34228
9112049	\$1,195,500	1241 GULF OF MEXICO DR 703	LONGBOAT KEY	34228
5080048	\$624,300	650 LONGVIEW DR	LONGBOAT KEY	34228
8043009	\$2,734,800	2151 GULF OF MEXICO DR 2 BLDG 2	LONGBOAT KEY	34228
8043015	\$2,696,000	2161 GULF OF MEXICO DR 1 BLDG 3	LONGBOAT KEY	34228
8043008	\$2,525,000	2151 GULF OF MEXICO DR 1BLDG 2	LONGBOAT KEY	34228
9111004	\$479,700	1211 GULF OF MEXICO DR 104	LONGBOAT KEY	34228
8142003	\$310,100	1955 GULF OF MEXICO DR G6-103	LONGBOAT KEY	34228
8142009	\$245,900	1955 GULF OF MEXICO DR G6-109	LONGBOAT KEY	34228
9111112	\$777,700	1211 GULF OF MEXICO DR 1006	LONGBOAT KEY	34228
9112021	\$857,800	1241 GULF OF MEXICO DR 307	LONGBOAT KEY	34228
9112062	\$1,207,700	1241 GULF OF MEXICO DR 808	LONGBOAT KEY	34228
9112126	\$1,164,000	1281 GULF OF MEXICO DR 404	LONGBOAT KEY	34228
9112143	\$1,010,900	1281 GULF OF MEXICO DR 605	LONGBOAT KEY	34228
9112166	\$1,342,500	1281 GULF OF MEXICO DR 904	LONGBOAT KEY	34228
9112048	\$2,440,000	1241 GULF OF MEXICO DR 702	LONGBOAT KEY	34228
9112169	\$1,454,100	1281 GULF OF MEXICO DR 907	LONGBOAT KEY	34228
9112176	\$1,065,700	1281 GULF OF MEXICO DR 1006	LONGBOAT KEY	34228
9112185	\$1,509,400	1281 GULF OF MEXICO DR PH1107	LONGBOAT KEY	34228
9112170	\$1,370,500	1281 GULF OF MEXICO DR 908	LONGBOAT KEY	34228
9112177	\$1,391,400	1281 GULF OF MEXICO DR 1007	LONGBOAT KEY	34228
9112052	\$992,500	1241 GULF OF MEXICO DR 706	LONGBOAT KEY	34228
9112073	\$1,145,800	1241 GULF OF MEXICO DR 1003	LONGBOAT KEY	34228
8043014	\$4,873,800	2151 GULF OF MEXICO DR PH BLDG 2	LONGBOAT KEY	34228
9111110	\$898,600	1211 GULF OF MEXICO DR 1004	LONGBOAT KEY	34228
9112001	\$1,828,200	1241 GULF OF MEXICO DR 102	LONGBOAT KEY	34228
9112046	\$1,098,700	1241 GULF OF MEXICO DR 608	LONGBOAT KEY	34228
9112072	\$2,441,600	1241 GULF OF MEXICO DR 1002	LONGBOAT KEY	34228
9112102	\$2,389,800	1281 GULF OF MEXICO DR 102	LONGBOAT KEY	34228
9112151	\$1,103,000	1281 GULF OF MEXICO DR 705	LONGBOAT KEY	34228
9112171	\$2,473,000	1281 GULF OF MEXICO DR 1001	LONGBOAT KEY	34228
9112183	\$1,188,000	1281 GULF OF MEXICO DR PH1105	LONGBOAT KEY	34228
7121093	\$0	2425 GULF OF MEXICO DR	LONGBOAT KEY	34228
6050028	\$589,000	660 LONGVIEW DR	LONGBOAT KEY	34228

Total Just Value (Sarasota County) = \$3,072,197,000

Total Just Value (Sarasota County + Manatee County) = \$4,843,080,286

7141113	\$465,500	2301 GULF OF MEXICO DR 82N	LONGBOAT KEY	34228
7141138	\$465,100	2301 GULF OF MEXICO DR APT PH 4N	LONGBOAT KEY	34228
7051050	\$669,600	2525 GULF OF MEXICO DR 9-C	LONGBOAT KEY	34228
7051060	\$873,900	2525 GULF OF MEXICO DR 11-A	LONGBOAT KEY	34228
7051077	\$906,600	2525 GULF OF MEXICO DR 13-F	LONGBOAT KEY	34228
7051086	\$714,200	2525 GULF OF MEXICO DR 15-D	LONGBOAT KEY	34228
7051048	\$828,600	2525 GULF OF MEXICO DR 9-A	LONGBOAT KEY	34228
7051035	\$653,900	2525 GULF OF MEXICO DR 6-F	LONGBOAT KEY	34228
7051075	\$684,900	2525 GULF OF MEXICO DR 13-D	LONGBOAT KEY	34228
7141107	\$428,200	2301 GULF OF MEXICO DR APT 72N	LONGBOAT KEY	34228
7141121	\$390,700	2301 GULF OF MEXICO DR APT 94N	LONGBOAT KEY	34228
7141112	\$437,500	2301 GULF OF MEXICO DR 81N	LONGBOAT KEY	34228
7141110	\$352,900	2301 GULF OF MEXICO DR APT 75N	LONGBOAT KEY	34228
7051047	\$772,200	2525 GULF OF MEXICO DR 8-F	LONGBOAT KEY	34228
7051056	\$566,100	2525 GULF OF MEXICO DR 10-C	LONGBOAT KEY	34228
7051084	\$532,700	2525 GULF OF MEXICO DR 15-B	LONGBOAT KEY	34228
7051040	\$607,700	2525 GULF OF MEXICO DR 7-E	LONGBOAT KEY	34228
7051046	\$545,500	2525 GULF OF MEXICO DR 8-E	LONGBOAT KEY	34228
7051057	\$769,800	2525 GULF OF MEXICO DR 10-D	LONGBOAT KEY	34228
7051074	\$592,000	2525 GULF OF MEXICO DR 13-C	LONGBOAT KEY	34228
11081021	\$1,305,100	565 SANCTUARY DR B404	LONGBOAT KEY	34228
11081032	\$834,600	565 SANCTUARY DR A603	LONGBOAT KEY	34228
7141119	\$543,600	2301 GULF OF MEXICO DR APT 92N	LONGBOAT KEY	34228
7051019	\$492,000	2525 GULF OF MEXICO DR 4-B	LONGBOAT KEY	34228
7051025	\$422,300	2525 GULF OF MEXICO DR 5-B	LONGBOAT KEY	34228
8110005	\$0	N/A	LONGBOAT KEY	34228
7141063	\$451,200	2295 GULF OF MEXICO DR APT 115S	LONGBOAT KEY	34228
7141083	\$508,400	2301 GULF OF MEXICO DR APT 32N	LONGBOAT KEY	34228
7141084	\$407,800	2301 GULF OF MEXICO DR APT 33N	LONGBOAT KEY	34228
7141092	\$296,800	2301 GULF OF MEXICO DR 45N	LONGBOAT KEY	34228
7141050	\$422,600	2295 GULF OF MEXICO DR APT 94S	LONGBOAT KEY	34228
7141069	\$465,100	2295 GULF OF MEXICO DR APT PH 5S	LONGBOAT KEY	34228
7141028	\$500,900	2295 GULF OF MEXICO DR APT 56S	LONGBOAT KEY	34228
7141064	\$589,800	2295 GULF OF MEXICO DR APT 116S	LONGBOAT KEY	34228
7141093	\$413,800	2301 GULF OF MEXICO DR APT 46N	LONGBOAT KEY	34228
7141005	\$401,900	2295 GULF OF MEXICO DR APT 21S	LONGBOAT KEY	34228
7141007	\$461,000	2295 GULF OF MEXICO DR APT 23S	LONGBOAT KEY	34228
7141017	\$534,600	2295 GULF OF MEXICO DR APT 41S	LONGBOAT KEY	34228
7141035	\$428,200	2295 GULF OF MEXICO DR APT 71S	LONGBOAT KEY	34228
7141067	\$605,400	2295 GULF OF MEXICO DR APT PH 3S	LONGBOAT KEY	34228
7141015	\$274,900	2295 GULF OF MEXICO DR APT 35S	LONGBOAT KEY	34228
7141088	\$413,800	2301 GULF OF MEXICO DR APT 41N	LONGBOAT KEY	34228
7141070	\$505,900	2295 GULF OF MEXICO DR APT PH 6S	LONGBOAT KEY	34228
7141078	\$417,300	2301 GULF OF MEXICO DR APT 23N	LONGBOAT KEY	34228
7141045	\$979,700	2295 GULF OF MEXICO DR 85S / 86S	LONGBOAT KEY	34228
7141025	\$419,700	2295 GULF OF MEXICO DR APT 53S	LONGBOAT KEY	34228
7141040	\$529,100	2295 GULF OF MEXICO DR APT 76S	LONGBOAT KEY	34228
7141097	\$282,900	2301 GULF OF MEXICO DR APT 54N	LONGBOAT KEY	34228
7141086	\$274,900	2301 GULF OF MEXICO DR 35N	LONGBOAT KEY	34228
7141080	\$270,900	2301 GULF OF MEXICO DR APT 25N	LONGBOAT KEY	34228
7141096	\$419,700	2301 GULF OF MEXICO DR APT 53N	LONGBOAT KEY	34228
7141043	\$536,300	2295 GULF OF MEXICO DR APT 83S	LONGBOAT KEY	34228

Total Just Value (Sarasota County) = \$3,072,197,000

Total Just Value (Sarasota County + Manatee County) = \$4,843,080,286

7141057	\$420,000	2295 GULF OF MEXICO DR APT 105S	LONGBOAT KEY	34228
7141029	\$488,200	2295 GULF OF MEXICO DR APT 61S	LONGBOAT KEY	34228
7141036	\$431,500	2295 GULF OF MEXICO DR APT 72S	LONGBOAT KEY	34228
7141044	\$385,500	2295 GULF OF MEXICO DR APT 84S	LONGBOAT KEY	34228
7141001	\$378,100	2295 GULF OF MEXICO DR APT 11S	LONGBOAT KEY	34228
7141042	\$564,400	2295 GULF OF MEXICO DR APT 82S	LONGBOAT KEY	34228
7141089	\$413,800	2301 GULF OF MEXICO DR APT 42N	LONGBOAT KEY	34228
3031127	\$115,100	3710 GULF OF MEXICO DR F7	LONGBOAT KEY	34228
3032020	\$125,900	24 TWIN SHORES BLVD	LONGBOAT KEY	34228
2110003	\$2,031,600	581 KINGFISHER LN	LONGBOAT KEY	34228
5160005	\$2,095,600	2913 GULF OF MEXICO DR	LONGBOAT KEY	34228
5161006	\$245,300	540 NEPTUNE AVE 6	LONGBOAT KEY	34228
7141125	\$449,300	2301 GULF OF MEXICO DR APT 102N	LONGBOAT KEY	34228
5161009	\$256,100	540 NEPTUNE AVE 9	LONGBOAT KEY	34228
7141133	\$891,600	2301 GULF OF MEXICO DR APT 115N	LONGBOAT KEY	34228
11081026	\$726,600	565 SANCTUARY DR A503	LONGBOAT KEY	34228
11081035	\$829,500	565 SANCTUARY DR B606	LONGBOAT KEY	34228
7141139	\$843,100	2301 GULF OF MEXICO DR APTS PH 5N	LONGBOAT KEY	34228
7141049	\$443,400	2295 GULF OF MEXICO DR APT 93S	LONGBOAT KEY	34228
6050008	\$784,200	622 BUTTONWOOD DR	LONGBOAT KEY	34228
7141117	\$559,700	2301 GULF OF MEXICO DR APT 86N	LONGBOAT KEY	34228
7141127	\$413,100	2301 GULF OF MEXICO DR 104N	LONGBOAT KEY	34228
9041183	\$100,000	1620 GULF OF MEXICO DR 233N	LONGBOAT KEY	34228
9041192	\$56,000	1620 GULF OF MEXICO DR 142N	LONGBOAT KEY	34228
9041219	\$97,000	1620 GULF OF MEXICO DR 409	LONGBOAT KEY	34228
7141141	\$0	N/A	LONGBOAT KEY	34228
9041047	\$56,000	1620 GULF OF MEXICO DR 127S	LONGBOAT KEY	34228
9041011	\$136,000	1620 GULF OF MEXICO DR 205S	LONGBOAT KEY	34228
9041092	\$56,000	1620 GULF OF MEXICO DR 148S	LONGBOAT KEY	34228
3032102	\$192,200	102 TWIN SHORES BLVD	LONGBOAT KEY	34228
3031174	\$238,900	3710 GULF OF MEXICO DR G30	LONGBOAT KEY	34228
8020003	\$0	HARBOR SOUND DR	LONGBOAT KEY	34228
10150005	\$602,700	513 CUTTER LN	LONGBOAT KEY	34228
9041206	\$111,000	1620 GULF OF MEXICO DR 246N	LONGBOAT KEY	34228
9041224	\$128,000	1620 GULF OF MEXICO DR 1B	LONGBOAT KEY	34228
8111	\$0	LONGBOAT CLUB RD	LONGBOAT KEY	34228
9041108	\$111,000	1620 GULF OF MEXICO DR 252S	LONGBOAT KEY	34228
9041005	\$76,000	1620 GULF OF MEXICO DR 105S	LONGBOAT KEY	34228
9041015	\$63,000	1620 GULF OF MEXICO DR 109S	LONGBOAT KEY	34228
9041027	\$56,000	1620 GULF OF MEXICO DR 115S	LONGBOAT KEY	34228
9041099	\$56,000	1620 GULF OF MEXICO DR 151S	LONGBOAT KEY	34228
9041143	\$56,000	1620 GULF OF MEXICO DR 117N	LONGBOAT KEY	34228
9041032	\$104,000	1620 GULF OF MEXICO DR 216S	LONGBOAT KEY	34228
9041080	\$56,000	1620 GULF OF MEXICO DR 144S	LONGBOAT KEY	34228
9041009	\$130,000	1620 GULF OF MEXICO DR 203S	LONGBOAT KEY	34228
9041052	\$104,000	1620 GULF OF MEXICO DR 224S	LONGBOAT KEY	34228
9041058	\$56,000	1620 GULF OF MEXICO DR 130S	LONGBOAT KEY	34228
9041066	\$100,000	1620 GULF OF MEXICO DR 230S	LONGBOAT KEY	34228
9041075	\$56,000	1620 GULF OF MEXICO DR 139S	LONGBOAT KEY	34228
9054026	\$445,100	1425 GULF OF MEXICO DR 402	LONGBOAT KEY	34228
9041012	\$136,000	1620 GULF OF MEXICO DR 206S	LONGBOAT KEY	34228
9041044	\$56,000	1620 GULF OF MEXICO DR 124S	LONGBOAT KEY	34228

Total Just Value (Sarasota County) = \$3,072,197,000

Total Just Value (Sarasota County + Manatee County) = \$4,843,080,286

9041096	\$100,000	1620 GULF OF MEXICO DR 248S	LONGBOAT KEY	34228
9041120	\$131,000	1620 GULF OF MEXICO DR 202N	LONGBOAT KEY	34228
9041158	\$100,000	1620 GULF OF MEXICO DR 220N	LONGBOAT KEY	34228
9041001	\$79,000	1620 GULF OF MEXICO DR 101S	LONGBOAT KEY	34228
9041068	\$100,000	1620 GULF OF MEXICO DR 232S	LONGBOAT KEY	34228
9041081	\$100,000	1620 GULF OF MEXICO DR 237S	LONGBOAT KEY	34228
9041088	\$100,000	1620 GULF OF MEXICO DR 244S	LONGBOAT KEY	34228
9041168	\$56,000	1620 GULF OF MEXICO DR 130N	LONGBOAT KEY	34228
9052006	\$537,600	1465 GULF OF MEXICO DR 106	LONGBOAT KEY	34228
9052013	\$511,800	1465 GULF OF MEXICO DR 301	LONGBOAT KEY	34228
5081002	\$445,200	3115 GULF OF MEXICO DR 202	LONGBOAT KEY	34228
5081009	\$788,800	3115 GULF OF MEXICO DR PH 1	LONGBOAT KEY	34228
11161016	\$769,300	455 LONGBOAT CLUB RD 406	LONGBOAT KEY	34228
11161040	\$699,500	455 LONGBOAT CLUB RD 706	LONGBOAT KEY	34228
11161065	\$1,089,100	455 LONGBOAT CLUB RD 7 PH	LONGBOAT KEY	34228
3150009	\$841,200	3390 GULF OF MEXICO DR	LONGBOAT KEY	34228
9052024	\$445,300	1465 GULF OF MEXICO DR 406	LONGBOAT KEY	34228
10032044	\$447,600	1095 GULF OF MEXICO DR 405 BLD 6	LONGBOAT KEY	34228
3031084	\$117,100	3710 GULF OF MEXICO DR D12	LONGBOAT KEY	34228
2110007	\$706,600	629 KINGFISHER LN	LONGBOAT KEY	34228
9110003	\$100	1261 GULF OF MEXICO DR	LONGBOAT KEY	34228
11161014	\$1,047,600	455 LONGBOAT CLUB RD 404	LONGBOAT KEY	34228
11161002	\$1,023,500	455 LONGBOAT CLUB RD PL-2	LONGBOAT KEY	34228
3031131	\$112,600	3710 GULF OF MEXICO DR F11	LONGBOAT KEY	34228
2060010	\$1,845,900	593 ROUNDTREE DR	LONGBOAT KEY	34228
8570	\$0	GULF OF MEXICO DR	LONGBOAT KEY	34228
3031089	\$139,800	3710 GULF OF MEXICO DR D17	LONGBOAT KEY	34228
3031161	\$153,500	3710 GULF OF MEXICO DR G17	LONGBOAT KEY	34228
3031067	\$136,400	3710 GULF OF MEXICO DR C19	LONGBOAT KEY	34228
3031076	\$135,900	3710 GULF OF MEXICO DR D4	LONGBOAT KEY	34228
8021038	\$416,800	1920 HARBOURSIDE DR 1004 BLD 1	LONGBOAT KEY	34228
8021077	\$337,300	1930 HARBOURSIDE DR 142 BLD M-	LONGBOAT KEY	34228
9051012	\$495,300	1485 GULF OF MEXICO DR 202	LONGBOAT KEY	34228
9051013	\$390,800	1485 GULF OF MEXICO DR 203	LONGBOAT KEY	34228
9051043	\$730,600	1485 GULF OF MEXICO DR 503	LONGBOAT KEY	34228
9051027	\$504,900	1485 GULF OF MEXICO DR 307	LONGBOAT KEY	34228
3032045	\$104,200	53 TWIN SHORES BLVD	LONGBOAT KEY	34228
3032028	\$134,300	32 TWIN SHORES BLVD	LONGBOAT KEY	34228
8021002	\$357,200	1900 HARBOURSIDE DR 102 BLD 1	LONGBOAT KEY	34228
8021014	\$436,700	1908 HARBOURSIDE DR 402 BLD 4	LONGBOAT KEY	34228
8021055	\$337,400	1930 HARBOURSIDE DR 111	LONGBOAT KEY	34228
9051002	\$535,500	1485 GULF OF MEXICO DR 102	LONGBOAT KEY	34228
9051024	\$389,900	1485 GULF OF MEXICO DR 304	LONGBOAT KEY	34228
8021003	\$357,200	1900 HARBOURSIDE DR 103 BLD 1	LONGBOAT KEY	34228
8021018	\$382,200	1910 HARBOURSIDE DR 502 BLD 5	LONGBOAT KEY	34228
8021049	\$294,000	1926 HARBOURSIDE DR 1303 BLD 1	LONGBOAT KEY	34228
8021027	\$491,800	1916 HARBOURSIDE DR 801 BLD 8	LONGBOAT KEY	34228
8021061	\$356,800	1930 HARBOURSIDE DR 117 BLD M-	LONGBOAT KEY	34228
8021062	\$340,000	1930 HARBOURSIDE DR 121	LONGBOAT KEY	34228
8021025	\$504,900	1914 HARBOURSIDE DR 701 BLD 7	LONGBOAT KEY	34228
8021045	\$288,100	1924 HARBOURSIDE DR 1203 BLD 1	LONGBOAT KEY	34228
8021050	\$406,200	1926 HARBOURSIDE DR 1304 BLD 1	LONGBOAT KEY	34228

Total Just Value (Sarasota County) = \$3,072,197,000

Total Just Value (Sarasota County + Manatee County) = \$4,843,080,286

7121003	\$466,000	2425 GULF OF MEXICO DR 1B	LONGBOAT KEY	34228
7121017	\$458,000	2425 GULF OF MEXICO DR 3D	LONGBOAT KEY	34228
7121062	\$495,500	2425 GULF OF MEXICO DR 11A	LONGBOAT KEY	34228
7121069	\$483,900	2425 GULF OF MEXICO DR 12B	LONGBOAT KEY	34228
7121074	\$508,400	2425 GULF OF MEXICO DR 13A	LONGBOAT KEY	34228
7121028	\$456,800	2425 GULF OF MEXICO DR 5C	LONGBOAT KEY	34228
7121032	\$597,800	2425 GULF OF MEXICO DR 6A	LONGBOAT KEY	34228
7121051	\$593,200	2425 GULF OF MEXICO DR 9B	LONGBOAT KEY	34228
7121002	\$480,600	2425 GULF OF MEXICO DR 1A	LONGBOAT KEY	34228
7121070	\$483,900	2425 GULF OF MEXICO DR 12C	LONGBOAT KEY	34228
7121085	\$514,900	2425 GULF OF MEXICO DR 14F	LONGBOAT KEY	34228
7121087	\$652,100	2425 GULF OF MEXICO DR PH 15B	LONGBOAT KEY	34228
8021026	\$504,900	1914 HARBOURSIDE DR 702	LONGBOAT KEY	34228
8021035	\$586,300	1920 HARBOURSIDE DR 1001 BLD 1	LONGBOAT KEY	34228
8021058	\$286,200	1930 HARBOURSIDE DR 114 BLD M-	LONGBOAT KEY	34228
8021085	\$500,500	1930 HARBOURSIDE DR 153 BLD M-	LONGBOAT KEY	34228
3031002	\$114,500	3710 GULF OF MEXICO DR A2	LONGBOAT KEY	34228
8021008	\$477,500	1904 HARBOURSIDE DR 204 BLD 2	LONGBOAT KEY	34228
8021036	\$377,800	1920 HARBOURSIDE DR 1002 BLD 1	LONGBOAT KEY	34228
8021095	\$314,300	1932 HARBOURSIDE DR 216 BLD M-	LONGBOAT KEY	34228
9051038	\$452,600	1485 GULF OF MEXICO DR 408	LONGBOAT KEY	34228
7121016	\$512,000	2425 GULF OF MEXICO DR 3C	LONGBOAT KEY	34228
7121026	\$473,900	2425 GULF OF MEXICO DR 5A	LONGBOAT KEY	34228
7121007	\$431,000	2425 GULF OF MEXICO DR 1F	LONGBOAT KEY	34228
7121082	\$499,200	2425 GULF OF MEXICO DR 14C	LONGBOAT KEY	34228
8021103	\$338,700	1932 HARBOURSIDE DR 227 BLD M-	LONGBOAT KEY	34228
5080046	\$609,600	615 BUTTONWOOD DR	LONGBOAT KEY	34228
10033034	\$713,900	1055 GULF OF MEXICO DR 604 BLD 8	LONGBOAT KEY	34228
3061055	\$411,400	3500 GULF OF MEXICO DR 303 BLD D	LONGBOAT KEY	34228
10033050	\$716,500	1045 GULF OF MEXICO DR 304 BLD 9	LONGBOAT KEY	34228
10033056	\$749,700	1045 GULF OF MEXICO DR 405 BLD 9	LONGBOAT KEY	34228
3031086	\$121,400	3710 GULF OF MEXICO DR D14	LONGBOAT KEY	34228
3061021	\$384,500	3630 GULF OF MEXICO DR 201 BLD B	LONGBOAT KEY	34228
3031044	\$142,000	3710 GULF OF MEXICO DR B20	LONGBOAT KEY	34228
3032004	\$0	N/A	LONGBOAT KEY	34228
3061006	\$404,700	3660 GULF OF MEXICO DR 201 BLD A	LONGBOAT KEY	34228
3061026	\$474,300	3630 GULF OF MEXICO DR 301 BLD B	LONGBOAT KEY	34228
3100003	\$2,833,800	3515 GULF OF MEXICO DR	LONGBOAT KEY	34228
3061001	\$376,000	3660 GULF OF MEXICO DR 101 BLD A	LONGBOAT KEY	34228
3061030	\$415,800	3630 GULF OF MEXICO DR 305 BLD B	LONGBOAT KEY	34228
3061018	\$284,100	3630 GULF OF MEXICO DR 103 BLD B	LONGBOAT KEY	34228
3061031	\$329,600	3540 GULF OF MEXICO DR 101 BLD C	LONGBOAT KEY	34228
3032016	\$107,500	19 TWIN SHORES BLVD	LONGBOAT KEY	34228
3031113	\$132,400	3710 GULF OF MEXICO DR E17	LONGBOAT KEY	34228
3031120	\$116,800	3710 GULF OF MEXICO DR E24	LONGBOAT KEY	34228
10033015	\$669,700	1055 GULF OF MEXICO DR 303 BLD 8	LONGBOAT KEY	34228
10033046	\$825,700	1045 GULF OF MEXICO DR 205 BLD 9	LONGBOAT KEY	34228
10033097	\$309,400	1085 GULF OF MEXICO DR 101 BLD 11	LONGBOAT KEY	34228
10033114	\$379,600	1085 GULF OF MEXICO DR 403 BLD 11	LONGBOAT KEY	34228
10033100	\$363,600	1085 GULF OF MEXICO DR 104 BLD 11	LONGBOAT KEY	34228
10033009	\$658,100	1055 GULF OF MEXICO DR 203 BLD 8	LONGBOAT KEY	34228
10033041	\$791,000	1045 GULF OF MEXICO DR 105 BLD 9	LONGBOAT KEY	34228

Total Just Value (Sarasota County) = \$3,072,197,000

Total Just Value (Sarasota County + Manatee County) = \$4,843,080,286

10033017	\$726,200	1055 GULF OF MEXICO DR 305 BLD 8	LONGBOAT KEY	34228
10033025	\$542,500	1055 GULF OF MEXICO DR 501 BLD 8	LONGBOAT KEY	34228
10033098	\$428,400	1085 GULF OF MEXICO DR 102 BLD 11	LONGBOAT KEY	34228
5080030	\$775,200	5 WINSLOW PL	LONGBOAT KEY	34228
9111032	\$581,700	1211 GULF OF MEXICO DR 308	LONGBOAT KEY	34228
9111077	\$644,600	1211 GULF OF MEXICO DR 705	LONGBOAT KEY	34228
9112061	\$1,207,700	1241 GULF OF MEXICO DR 807	LONGBOAT KEY	34228
9112063	\$2,350,700	1241 GULF OF MEXICO DR 901	LONGBOAT KEY	34228
9112083	\$1,147,300	1241 GULF OF MEXICO DR PH05	LONGBOAT KEY	34228
9112111	\$948,500	1281 GULF OF MEXICO DR 205	LONGBOAT KEY	34228
9112014	\$931,700	1241 GULF OF MEXICO DR 208	LONGBOAT KEY	34228
9112058	\$1,116,000	1241 GULF OF MEXICO DR 804	LONGBOAT KEY	34228
9112065	\$1,130,900	1241 GULF OF MEXICO DR 903	LONGBOAT KEY	34228
9112113	\$843,200	1281 GULF OF MEXICO DR 207	LONGBOAT KEY	34228
9112122	\$960,400	1281 GULF OF MEXICO DR 308	LONGBOAT KEY	34228
9111109	\$909,500	1211 GULF OF MEXICO DR 1003	LONGBOAT KEY	34228
9112007	\$3,361,700	1241 GULF OF MEXICO DR 201	LONGBOAT KEY	34228
9112033	\$1,133,500	1241 GULF OF MEXICO DR 503	LONGBOAT KEY	34228
9112086	\$1,347,800	1241 GULF OF MEXICO DR PH08	LONGBOAT KEY	34228
9112101	\$2,312,100	1281 GULF OF MEXICO DR 101	LONGBOAT KEY	34228
9111042	\$504,400	1211 GULF OF MEXICO DR 406	LONGBOAT KEY	34228
9111049	\$698,000	1211 GULF OF MEXICO DR 501	LONGBOAT KEY	34228
9111050	\$655,900	1211 GULF OF MEXICO DR 502	LONGBOAT KEY	34228
9111068	\$570,100	1211 GULF OF MEXICO DR 608	LONGBOAT KEY	34228
9111071	\$954,400	1211 GULF OF MEXICO DR 611	LONGBOAT KEY	34228
8142020	\$444,600	1955 GULF OF MEXICO DR G6-211	LONGBOAT KEY	34228
9112123	\$2,461,000	1281 GULF OF MEXICO DR 401	LONGBOAT KEY	34228
8043002	\$2,496,400	2141 GULF OF MEXICO DR 2 BLDG 1	LONGBOAT KEY	34228
9112044	\$1,040,500	1241 GULF OF MEXICO DR 606	LONGBOAT KEY	34228
9112050	\$1,101,100	1241 GULF OF MEXICO DR 704	LONGBOAT KEY	34228
9112130	\$1,111,300	1281 GULF OF MEXICO DR 408	LONGBOAT KEY	34228
9112167	\$1,052,500	1281 GULF OF MEXICO DR 905	LONGBOAT KEY	34228
9111023	\$868,500	1211 GULF OF MEXICO DR 211	LONGBOAT KEY	34228
9111040	\$614,200	1211 GULF OF MEXICO DR 404	LONGBOAT KEY	34228
9111084	\$967,500	1211 GULF OF MEXICO DR 712	LONGBOAT KEY	34228
10130003	\$0	LONGBOAT CLUB RD	LONGBOAT KEY	34228
5080035	\$661,300	1 WINSLOW PL A	LONGBOAT KEY	34228
5164005	\$190,400	2850 GULF OF MEXICO DR 5	LONGBOAT KEY	34228
5164006	\$173,300	2850 GULF OF MEXICO DR 6	LONGBOAT KEY	34228
9111093	\$723,400	1211 GULF OF MEXICO DR 809	LONGBOAT KEY	34228
9112012	\$926,700	1241 GULF OF MEXICO DR 206	LONGBOAT KEY	34228
9112027	\$942,600	1241 GULF OF MEXICO DR 405	LONGBOAT KEY	34228
9112045	\$1,086,300	1241 GULF OF MEXICO DR 607	LONGBOAT KEY	34228
9111105	\$1,462,200	1211 GULF OF MEXICO DR 909	LONGBOAT KEY	34228
9112034	\$1,151,900	1241 GULF OF MEXICO DR 504	LONGBOAT KEY	34228
9112054	\$1,043,300	1241 GULF OF MEXICO DR 708	LONGBOAT KEY	34228
9112079	\$2,589,100	1241 GULF OF MEXICO DR PH01	LONGBOAT KEY	34228
9112135	\$989,800	1281 GULF OF MEXICO DR 505	LONGBOAT KEY	34228
8142016	\$248,000	1955 GULF OF MEXICO DR G6-206	LONGBOAT KEY	34228
8142027	\$333,300	1955 GULF OF MEXICO DR G6-307	LONGBOAT KEY	34228
8142032	\$243,700	1955 GULF OF MEXICO DR G6-312	LONGBOAT KEY	34228
9112155	\$2,779,800	1281 GULF OF MEXICO DR 801	LONGBOAT KEY	34228

Total Just Value (Sarasota County) = \$3,072,197,000

Total Just Value (Sarasota County + Manatee County) = \$4,843,080,286

9112161	\$1,352,400	1281 GULF OF MEXICO DR 807	LONGBOAT KEY	34228
9112163	\$2,440,700	1281 GULF OF MEXICO DR 901	LONGBOAT KEY	34228
9111013	\$628,500	1211 GULF OF MEXICO DR 201	LONGBOAT KEY	34228
9111026	\$799,700	1211 GULF OF MEXICO DR 302	LONGBOAT KEY	34228
9111057	\$562,200	1211 GULF OF MEXICO DR 509	LONGBOAT KEY	34228
9112154	\$1,166,800	1281 GULF OF MEXICO DR 708	LONGBOAT KEY	34228
8593	\$0	2251 GULF OF MEXICO DR	LONGBOAT KEY	34228
2141046	\$319,700	3804 GULF OF MEXICO DR B403	LONGBOAT KEY	34228
2141065	\$141,100	3806 GULF OF MEXICO DR C208	LONGBOAT KEY	34228
2141091	\$196,000	3808 GULF OF MEXICO DR E111	LONGBOAT KEY	34228
8084	\$0	L AMBIANCE DR	LONGBOAT KEY	34228
11163046	\$1,660,000	435 L AMBIANCE DR K706	LONGBOAT KEY	34228
11163067	\$4,463,000	435 L AMBIANCE DR PH-K	LONGBOAT KEY	34228
11163012	\$1,570,000	435 L AMBIANCE DR J304	LONGBOAT KEY	34228
11163028	\$1,731,500	435 L AMBIANCE DR J504	LONGBOAT KEY	34228
11163033	\$2,036,400	435 L AMBIANCE DR G601	LONGBOAT KEY	34228
11163051	\$1,682,500	435 L AMBIANCE DR J803	LONGBOAT KEY	34228
8044005	\$3,553,700	2251 GULF OF MEXICO DR 301	LONGBOAT KEY	34228
13044029	\$392,300	100 SANDS POINT RD 204	LONGBOAT KEY	34228
2141072	\$196,900	3806 GULF OF MEXICO DR C303	LONGBOAT KEY	34228
2141092	\$408,800	3808 GULF OF MEXICO DR E112	LONGBOAT KEY	34228
11163057	\$2,182,100	435 L AMBIANCE DR G901	LONGBOAT KEY	34228
2141080	\$203,100	3806 GULF OF MEXICO DR C311	LONGBOAT KEY	34228
2141098	\$199,000	3808 GULF OF MEXICO DR E211	LONGBOAT KEY	34228
2141109	\$499,200	3808 GULF OF MEXICO DR E412	LONGBOAT KEY	34228
2141014	\$248,100	3802 GULF OF MEXICO DR A301	LONGBOAT KEY	34228
2141020	\$213,600	3802 GULF OF MEXICO DR A307	LONGBOAT KEY	34228
2141059	\$200,200	3806 GULF OF MEXICO DR C202	LONGBOAT KEY	34228
2141025	\$188,000	3804 GULF OF MEXICO DR B102	LONGBOAT KEY	34228
2141033	\$169,400	3804 GULF OF MEXICO DR B204	LONGBOAT KEY	34228
2141052	\$185,100	3806 GULF OF MEXICO DR C106	LONGBOAT KEY	34228
2141108	\$375,700	3808 GULF OF MEXICO DR E403	LONGBOAT KEY	34228
2141118	\$190,800	3810 GULF OF MEXICO DR F202	LONGBOAT KEY	34228
3080021	\$0	525 BAY ISLES PKWY	LONGBOAT KEY	34228
3031065	\$124,100	3710 GULF OF MEXICO DR C17	LONGBOAT KEY	34228
8044012	\$3,551,100	2251 GULF OF MEXICO DR 404	LONGBOAT KEY	34228
2141004	\$181,500	3802 GULF OF MEXICO DR A105	LONGBOAT KEY	34228
2141042	\$190,700	3804 GULF OF MEXICO DR B306	LONGBOAT KEY	34228
8044001	\$4,360,100	2251 GULF OF MEXICO DR 201	LONGBOAT KEY	34228
11163066	\$4,495,100	435 L AMBIANCE DR PH-J	LONGBOAT KEY	34228
13044002	\$248,000	100 SANDS POINT RD 102	LONGBOAT KEY	34228
13044019	\$439,700	100 SANDS POINT RD 120	LONGBOAT KEY	34228
11163050	\$1,163,400	435 L AMBIANCE DR H802	LONGBOAT KEY	34228
11163062	\$1,913,900	435 L AMBIANCE DR K906	LONGBOAT KEY	34228
13044038	\$1,005,000	100 SANDS POINT RD 213	LONGBOAT KEY	34228
13044048	\$505,300	100 SANDS POINT RD 223	LONGBOAT KEY	34228
13044071	\$526,000	100 SANDS POINT RD 320	LONGBOAT KEY	34228
2141073	\$196,900	3806 GULF OF MEXICO DR C304	LONGBOAT KEY	34228
11163002	\$1,070,000	435 L AMBIANCE DR H202	LONGBOAT KEY	34228
11163015	\$1,026,100	435 L AMBIANCE DR L307	LONGBOAT KEY	34228
11163027	\$1,615,000	435 L AMBIANCE DR J503	LONGBOAT KEY	34228
13044017	\$720,100	100 SANDS POINT RD 118	LONGBOAT KEY	34228

Total Just Value (Sarasota County) = \$3,072,197,000

Total Just Value (Sarasota County + Manatee County) = \$4,843,080,286

13044040	\$888,400	100 SANDS POINT RD 215	LONGBOAT KEY	34228
13044053	\$315,100	100 SANDS POINT RD 302	LONGBOAT KEY	34228
11163048	\$2,064,400	435 L AMBIANCE DR M708	LONGBOAT KEY	34228
11163064	\$2,339,500	435 L AMBIANCE DR M908	LONGBOAT KEY	34228
2141133	\$528,300	3810 GULF OF MEXICO DR F403	LONGBOAT KEY	34228
11081034	\$1,408,500	565 SANCTUARY DR B605	LONGBOAT KEY	34228
7141116	\$336,100	2301 GULF OF MEXICO DR APT 85N	LONGBOAT KEY	34228
5161007	\$228,600	540 NEPTUNE AVE 7	LONGBOAT KEY	34228
7051010	\$640,600	2525 GULF OF MEXICO DR 2-E	LONGBOAT KEY	34228
7051011	\$686,400	2525 GULF OF MEXICO DR 2-F	LONGBOAT KEY	34228
7051027	\$583,200	2525 GULF OF MEXICO DR 5-D	LONGBOAT KEY	34228
7051038	\$546,900	2525 GULF OF MEXICO DR 7-C	LONGBOAT KEY	34228
7051080	\$599,500	2525 GULF OF MEXICO DR 14-C	LONGBOAT KEY	34228
7141006	\$401,900	2295 GULF OF MEXICO DR APT 22S	LONGBOAT KEY	34228
7141094	\$419,700	2301 GULF OF MEXICO DR 51N	LONGBOAT KEY	34228
3032075	\$126,700	88 TWIN SHORES BLVD	LONGBOAT KEY	34228
2060003	\$1,382,800	602 JESSMYTH DR	LONGBOAT KEY	34228
5010015	\$703,700	3270 BAYOU SOUND	LONGBOAT KEY	34228
7141123	\$959,200	2301 GULF OF MEXICO DR APTS 95N &	LONGBOAT KEY	34228
7141108	\$495,000	2301 GULF OF MEXICO DR APT 73N	LONGBOAT KEY	34228
7141115	\$336,100	2301 GULF OF MEXICO DR APT 84N	LONGBOAT KEY	34228
8143017	\$244,400	1945 GULF OF MEXICO DR M2-202	LONGBOAT KEY	34228
8143035	\$381,400	1945 GULF OF MEXICO DR M2-304	LONGBOAT KEY	34228
8143077	\$367,600	1945 GULF OF MEXICO DR M2-514	LONGBOAT KEY	34228
8061098	\$423,700	2075 GULF OF MEXICO DR T1-108	LONGBOAT KEY	34228
7052004	\$864,300	2675 GULF OF MEXICO DR 104	LONGBOAT KEY	34228
8143043	\$547,500	1945 GULF OF MEXICO DR M2-312	LONGBOAT KEY	34228
5090008	\$3,345,000	3037 GULF OF MEXICO DR	LONGBOAT KEY	34228
8143039	\$541,800	1945 GULF OF MEXICO DR M2-308	LONGBOAT KEY	34228
8143068	\$477,300	1945 GULF OF MEXICO DR M2-505	LONGBOAT KEY	34228
8144001	\$594,400	1935 GULF OF MEXICO DR G7-101	LONGBOAT KEY	34228
8061102	\$469,900	2083 GULF OF MEXICO DR T1-112	LONGBOAT KEY	34228
8144013	\$475,200	1935 GULF OF MEXICO DR G7-205	LONGBOAT KEY	34228
8144030	\$286,900	1935 GULF OF MEXICO DR G7-409	LONGBOAT KEY	34228
8144051	\$461,700	1925 GULF OF MEXICO DR G8-302	LONGBOAT KEY	34228
9150009	\$562,500	511 BIRDIE LN	LONGBOAT KEY	34228
6120002	\$4,349,500	567 BAY ISLES RD	LONGBOAT KEY	34228
3031066	\$112,200	3710 GULF OF MEXICO DR C18	LONGBOAT KEY	34228
3031072	\$107,900	3710 GULF OF MEXICO DR C24	LONGBOAT KEY	34228
7312	\$0	1620 GULF OF MEXICO DR	LONGBOAT KEY	34228
2040001	\$3,212,100	4051 GULF OF MEXICO DR	LONGBOAT KEY	34228
9041235	\$216,000	1620 GULF OF MEXICO DR 14B	LONGBOAT KEY	34228
9041236	\$161,000	1620 GULF OF MEXICO DR 9B	LONGBOAT KEY	34228
9054018	\$500,000	1425 GULF OF MEXICO DR 302	LONGBOAT KEY	34228
9054024	\$508,600	1425 GULF OF MEXICO DR 308	LONGBOAT KEY	34228
9041010	\$130,000	1620 GULF OF MEXICO DR 204S	LONGBOAT KEY	34228
9041046	\$56,000	1620 GULF OF MEXICO DR 126S	LONGBOAT KEY	34228
9041100	\$56,000	1620 GULF OF MEXICO DR 152S	LONGBOAT KEY	34228
9041101	\$56,000	1620 GULF OF MEXICO DR 153S	LONGBOAT KEY	34228
9041121	\$131,000	1620 GULF OF MEXICO DR 203N	LONGBOAT KEY	34228
9041157	\$100,000	1620 GULF OF MEXICO DR 219N	LONGBOAT KEY	34228
9041002	\$76,000	1620 GULF OF MEXICO DR 102S	LONGBOAT KEY	34228

Total Just Value (Sarasota County) = \$3,072,197,000

Total Just Value (Sarasota County + Manatee County) = \$4,843,080,286

9041035	\$56,000	1620 GULF OF MEXICO DR 119S	LONGBOAT KEY	34228
9041060	\$56,000	1620 GULF OF MEXICO DR 132S	LONGBOAT KEY	34228
9041065	\$100,000	1620 GULF OF MEXICO DR 229S	LONGBOAT KEY	34228
9041112	\$100,000	1620 GULF OF MEXICO DR 256S	LONGBOAT KEY	34228
9041142	\$56,000	1620 GULF OF MEXICO DR 116N	LONGBOAT KEY	34228
9054022	\$397,500	1425 GULF OF MEXICO DR 306	LONGBOAT KEY	34228
9054003	\$456,900	1425 GULF OF MEXICO DR 103	LONGBOAT KEY	34228
9041211	\$99,000	1620 GULF OF MEXICO DR 305	LONGBOAT KEY	34228
5020009	\$727,500	7 WINSLOW PL	LONGBOAT KEY	34228
11024007	\$3,014,600	675 LONGBOAT CLUB RD 25A	LONGBOAT KEY	34228
6130008	\$1,456,300	540 BAY ISLES RD	LONGBOAT KEY	34228
8100005	\$0	1950 GULF OF MEXICO DR	LONGBOAT KEY	34228
9041050	\$104,000	1620 GULF OF MEXICO DR 222S	LONGBOAT KEY	34228
9041124	\$121,000	1620 GULF OF MEXICO DR 206N	LONGBOAT KEY	34228
9041184	\$100,000	1620 GULF OF MEXICO DR 234N	LONGBOAT KEY	34228
9041198	\$100,000	1620 GULF OF MEXICO DR 242N	LONGBOAT KEY	34228
9054006	\$526,600	1425 GULF OF MEXICO DR 106	LONGBOAT KEY	34228
9041013	\$63,000	1620 GULF OF MEXICO DR 107S	LONGBOAT KEY	34228
9041049	\$104,000	1620 GULF OF MEXICO DR 221S	LONGBOAT KEY	34228
9041083	\$100,000	1620 GULF OF MEXICO DR 239S	LONGBOAT KEY	34228
9041094	\$100,000	1620 GULF OF MEXICO DR 246S	LONGBOAT KEY	34228
9041116	\$76,000	1620 GULF OF MEXICO DR 104N	LONGBOAT KEY	34228
9041122	\$131,000	1620 GULF OF MEXICO DR 204N	LONGBOAT KEY	34228
9041137	\$100,000	1620 GULF OF MEXICO DR 211N	LONGBOAT KEY	34228
11083004	\$825,100	535 SANCTUARY DR B-104	LONGBOAT KEY	34228
11083013	\$1,262,500	535 SANCTUARY DR C-206	LONGBOAT KEY	34228
11083043	\$1,052,600	535 SANCTUARY DR B-604	LONGBOAT KEY	34228
9041179	\$56,000	1620 GULF OF MEXICO DR 137N	LONGBOAT KEY	34228
9041248	\$536,000	1620 GULF OF MEXICO DR D	LONGBOAT KEY	34228
9054008	\$552,400	1425 GULF OF MEXICO DR 108	LONGBOAT KEY	34228
9041199	\$100,000	1620 GULF OF MEXICO DR 243N	LONGBOAT KEY	34228
9041237	\$138,000	1620 GULF OF MEXICO DR 10B	LONGBOAT KEY	34228
9150013	\$811,300	510 BIRDIE LN	LONGBOAT KEY	34228
9041082	\$100,000	1620 GULF OF MEXICO DR 238S	LONGBOAT KEY	34228
9041161	\$100,000	1620 GULF OF MEXICO DR 223N	LONGBOAT KEY	34228
9041167	\$56,000	1620 GULF OF MEXICO DR 129N	LONGBOAT KEY	34228
11024010	\$2,346,400	675 LONGBOAT CLUB RD 26B	LONGBOAT KEY	34228
11024012	\$2,564,500	675 LONGBOAT CLUB RD 27B	LONGBOAT KEY	34228
11024014	\$2,411,800	675 LONGBOAT CLUB RD 28B	LONGBOAT KEY	34228
10032006	\$450,800	1105 GULF OF MEXICO DR 202 BLD 5	LONGBOAT KEY	34228
10032010	\$386,800	1105 GULF OF MEXICO DR 302 BLD 5	LONGBOAT KEY	34228
10032043	\$373,200	1095 GULF OF MEXICO DR 404 BLD 6	LONGBOAT KEY	34228
10032055	\$304,200	1075 GULF OF MEXICO DR 101 BLD 7	LONGBOAT KEY	34228
10032072	\$373,200	1075 GULF OF MEXICO DR 403 BLD 7	LONGBOAT KEY	34228
10032002	\$338,200	1105 GULF OF MEXICO DR 102 BLD 5	LONGBOAT KEY	34228
10032049	\$453,900	1095 GULF OF MEXICO DR 505 BLD 6	LONGBOAT KEY	34228
9052004	\$466,600	1465 GULF OF MEXICO DR 104	LONGBOAT KEY	34228
10032004	\$506,500	1105 GULF OF MEXICO DR 104 BLD 5	LONGBOAT KEY	34228
10032009	\$402,100	1105 GULF OF MEXICO DR 301 BLD 5	LONGBOAT KEY	34228
10032019	\$420,700	1105 GULF OF MEXICO DR 503 BLD 5	LONGBOAT KEY	34228
10032023	\$476,100	1105 GULF OF MEXICO DR 603 BLD 5	LONGBOAT KEY	34228
10032040	\$340,600	1095 GULF OF MEXICO DR 401 BLD 6	LONGBOAT KEY	34228

Total Just Value (Sarasota County) = \$3,072,197,000

Total Just Value (Sarasota County + Manatee County) = \$4,843,080,286

10032020	\$648,500	1105 GULF OF MEXICO DR 504 BLD 5	LONGBOAT KEY	34228
10032026	\$338,200	1095 GULF OF MEXICO DR 102 BLD 6	LONGBOAT KEY	34228
10032033	\$360,700	1095 GULF OF MEXICO DR 204 BLD 6	LONGBOAT KEY	34228
10032018	\$399,900	1105 GULF OF MEXICO DR 502 BLD 5	LONGBOAT KEY	34228
10032022	\$478,300	1105 GULF OF MEXICO DR 602 BLD 5	LONGBOAT KEY	34228
10032056	\$338,200	1075 GULF OF MEXICO DR 102 BLD 7	LONGBOAT KEY	34228
11161010	\$749,700	455 LONGBOAT CLUB RD 308	LONGBOAT KEY	34228
3031094	\$124,400	3710 GULF OF MEXICO DR D22	LONGBOAT KEY	34228
3032054	\$117,400	66 TWIN SHORES BLVD	LONGBOAT KEY	34228
3031145	\$141,000	3710 GULF OF MEXICO DR G1	LONGBOAT KEY	34228
3031046	\$128,000	3710 GULF OF MEXICO DR B22	LONGBOAT KEY	34228
3031163	\$200,800	3710 GULF OF MEXICO DR G19	LONGBOAT KEY	34228
5164011	\$193,100	2850 GULF OF MEXICO DR 11	LONGBOAT KEY	34228
5090056	\$1,096,300	613 TRITON BND	LONGBOAT KEY	34228
6130002	\$932,200	555 BAY ISLES RD	LONGBOAT KEY	34228
3031098	\$109,900	3710 GULF OF MEXICO DR E2	LONGBOAT KEY	34228
9111088	\$611,500	1211 GULF OF MEXICO DR 804	LONGBOAT KEY	34228
9111100	\$867,200	1211 GULF OF MEXICO DR 904	LONGBOAT KEY	34228
9112040	\$2,488,900	1241 GULF OF MEXICO DR 602	LONGBOAT KEY	34228
9112127	\$1,050,500	1281 GULF OF MEXICO DR 405	LONGBOAT KEY	34228
9112140	\$2,357,700	1281 GULF OF MEXICO DR 602	LONGBOAT KEY	34228
9112005	\$692,100	1241 GULF OF MEXICO DR 109	LONGBOAT KEY	34228
9112028	\$1,155,400	1241 GULF OF MEXICO DR 406	LONGBOAT KEY	34228
9112060	\$1,003,100	1241 GULF OF MEXICO DR 806	LONGBOAT KEY	34228
9112069	\$1,569,600	1241 GULF OF MEXICO DR 907	LONGBOAT KEY	34228
9112106	\$441,500	1281 GULF OF MEXICO DR 111	LONGBOAT KEY	34228
8112	\$0	1261 GULF OF MEXICO DR	LONGBOAT KEY	34228
5164003	\$161,700	2850 GULF OF MEXICO DR 3	LONGBOAT KEY	34228
9111019	\$538,800	1211 GULF OF MEXICO DR 207	LONGBOAT KEY	34228
8043007	\$4,802,000	2141 GULF OF MEXICO DR PH BLDG 1	LONGBOAT KEY	34228
8043013	\$2,798,800	2151 GULF OF MEXICO DR 6 BLDG 2	LONGBOAT KEY	34228
5164009	\$160,300	2850 GULF OF MEXICO DR 9	LONGBOAT KEY	34228
8142037	\$429,400	1955 GULF OF MEXICO DR G6-405	LONGBOAT KEY	34228
8142040	\$553,400	1955 GULF OF MEXICO DR G6-411	LONGBOAT KEY	34228
5164010	\$151,000	2850 GULF OF MEXICO DR 10	LONGBOAT KEY	34228
5164012	\$193,600	2850 GULF OF MEXICO DR 12	LONGBOAT KEY	34228
8043016	\$2,769,400	2161 GULF OF MEXICO DR 2 BLDG 3	LONGBOAT KEY	34228
7141016	\$429,800	2295 GULF OF MEXICO DR APT 36S	LONGBOAT KEY	34228
7051037	\$442,600	2525 GULF OF MEXICO DR 7-B	LONGBOAT KEY	34228
7051041	\$768,200	2525 GULF OF MEXICO DR 7-F	LONGBOAT KEY	34228
7051073	\$571,500	2525 GULF OF MEXICO DR 13-B	LONGBOAT KEY	34228
7051082	\$589,800	2525 GULF OF MEXICO DR 14-E	LONGBOAT KEY	34228
7051043	\$549,800	2525 GULF OF MEXICO DR 8-B	LONGBOAT KEY	34228
7051052	\$552,800	2525 GULF OF MEXICO DR 9-E	LONGBOAT KEY	34228
7051088	\$1,694,100	2525 GULF OF MEXICO DR PH-W	LONGBOAT KEY	34228
7051033	\$591,500	2525 GULF OF MEXICO DR 6-D	LONGBOAT KEY	34228
8150012	\$1,281,700	1600 HARBOR SOUND DR	LONGBOAT KEY	34228
7141072	\$393,800	2301 GULF OF MEXICO DR APT 11N	LONGBOAT KEY	34228
7141091	\$319,800	2301 GULF OF MEXICO DR 44N	LONGBOAT KEY	34228
11081007	\$1,297,600	565 SANCTUARY DR A202	LONGBOAT KEY	34228
11081027	\$1,389,600	565 SANCTUARY DR B504	LONGBOAT KEY	34228
11081022	\$1,089,200	565 SANCTUARY DR B405	LONGBOAT KEY	34228

Total Just Value (Sarasota County) = \$3,072,197,000

Total Just Value (Sarasota County + Manatee County) = \$4,843,080,286

11081031	\$1,231,800	565 SANCTUARY DR A602	LONGBOAT KEY	34228
11081009	\$1,536,800	565 SANCTUARY DR B204	LONGBOAT KEY	34228
11081010	\$1,058,400	565 SANCTUARY DR B205	LONGBOAT KEY	34228
7051013	\$410,400	2525 GULF OF MEXICO DR 3-B	LONGBOAT KEY	34228
7141062	\$349,800	2295 GULF OF MEXICO DR APT 114S	LONGBOAT KEY	34228
7141076	\$427,700	2301 GULF OF MEXICO DR APT 21N	LONGBOAT KEY	34228
5010006	\$1,156,100	3251 BAYOU SOUND	LONGBOAT KEY	34228
7141105	\$488,200	2301 GULF OF MEXICO DR APT 66N	LONGBOAT KEY	34228
7141111	\$431,500	2301 GULF OF MEXICO DR APT 76N	LONGBOAT KEY	34228
7141114	\$465,500	2301 GULF OF MEXICO DR APT 83N	LONGBOAT KEY	34228
7051061	\$458,000	2525 GULF OF MEXICO DR 11-B	LONGBOAT KEY	34228
7051071	\$963,300	2525 GULF OF MEXICO DR 12-F	LONGBOAT KEY	34228
11083064	\$0	N/A	LONGBOAT KEY	34228
7141131	\$484,500	2301 GULF OF MEXICO DR APT 113N	LONGBOAT KEY	34228
7141137	\$505,900	2301 GULF OF MEXICO DR APT PH 3N	LONGBOAT KEY	34228
7051007	\$522,400	2525 GULF OF MEXICO DR 2-B	LONGBOAT KEY	34228
7141059	\$455,200	2295 GULF OF MEXICO DR APT 111S	LONGBOAT KEY	34228
7051014	\$527,700	2525 GULF OF MEXICO DR 3-C	LONGBOAT KEY	34228
5161004	\$260,500	540 NEPTUNE AVE 4	LONGBOAT KEY	34228
10100001	\$398,300	501 HORNBLOWER LN	LONGBOAT KEY	34228
5010003	\$1,008,400	3221 BAYOU SOUND	LONGBOAT KEY	34228
8061005	\$310,300	2089 GULF OF MEXICO DR G1-105	LONGBOAT KEY	34228
8061010	\$598,500	2089 GULF OF MEXICO DR G1-110	LONGBOAT KEY	34228
8061070	\$360,100	2039 GULF OF MEXICO DR G3-110	LONGBOAT KEY	34228
8061101	\$458,500	2081 GULF OF MEXICO DR T1-111	LONGBOAT KEY	34228
9111113	\$0	N/A	LONGBOAT KEY	34228
8143025	\$347,100	1945 GULF OF MEXICO DR M2-210	LONGBOAT KEY	34228
8143047	\$383,600	1945 GULF OF MEXICO DR M2-316	LONGBOAT KEY	34228
8143058	\$413,400	1945 GULF OF MEXICO DR M2-411	LONGBOAT KEY	34228
8143061	\$288,500	1945 GULF OF MEXICO DR M2-414	LONGBOAT KEY	34228
8143062	\$291,400	1945 GULF OF MEXICO DR M2-415	LONGBOAT KEY	34228
8144028	\$409,300	1935 GULF OF MEXICO DR G7-405	LONGBOAT KEY	34228
8144007	\$237,300	1935 GULF OF MEXICO DR G7-109	LONGBOAT KEY	34228
8144029	\$456,000	1935 GULF OF MEXICO DR G7-407	LONGBOAT KEY	34228
3031172	\$220,600	3710 GULF OF MEXICO DR G28	LONGBOAT KEY	34228
3031048	\$106,900	3710 GULF OF MEXICO DR B24	LONGBOAT KEY	34228
2050023	\$607,600	544 ROUNDTREE DR	LONGBOAT KEY	34228
3031057	\$114,400	3710 GULF OF MEXICO DR C9	LONGBOAT KEY	34228
3031081	\$126,600	3710 GULF OF MEXICO DR D9	LONGBOAT KEY	34228
3031105	\$113,600	3710 GULF OF MEXICO DR E9	LONGBOAT KEY	34228
8061032	\$315,000	2055 GULF OF MEXICO DR G2-102	LONGBOAT KEY	34228
8061047	\$336,900	2055 GULF OF MEXICO DR G2-207	LONGBOAT KEY	34228
8061053	\$285,300	2055 GULF OF MEXICO DR G2-213	LONGBOAT KEY	34228
8061059	\$308,600	2055 GULF OF MEXICO DR G2-305	LONGBOAT KEY	34228
8143022	\$281,000	1945 GULF OF MEXICO DR M2-207	LONGBOAT KEY	34228
8143048	\$327,200	1945 GULF OF MEXICO DR M2-401	LONGBOAT KEY	34228
8144025	\$623,800	1935 GULF OF MEXICO DR G7-401	LONGBOAT KEY	34228
8061065	\$269,800	2039 GULF OF MEXICO DR G3-105	LONGBOAT KEY	34228
8061093	\$421,600	2065 GULF OF MEXICO DR T1-103	LONGBOAT KEY	34228
8143026	\$399,200	1945 GULF OF MEXICO DR M2-211	LONGBOAT KEY	34228
8144003	\$328,500	1935 GULF OF MEXICO DR G7-103	LONGBOAT KEY	34228
8144048	\$594,500	1925 GULF OF MEXICO DR G8-208	LONGBOAT KEY	34228

Total Just Value (Sarasota County) = \$3,072,197,000

Total Just Value (Sarasota County + Manatee County) = \$4,843,080,286

5090060	\$0	N/A	LONGBOAT KEY	34228
5160028	\$104,900	2929 PYRULA DR	LONGBOAT KEY	34228
5080028	\$729,100	6 WINSLOW PL	LONGBOAT KEY	34228
3031053	\$110,800	3710 GULF OF MEXICO DR C5	LONGBOAT KEY	34228
3031125	\$122,000	3710 GULF OF MEXICO DR F5	LONGBOAT KEY	34228
2050004	\$2,978,700	4031 GULF OF MEXICO DR	LONGBOAT KEY	34228
2142001	\$370,600	501 BAYPORT WAY 501 BLD A-	LONGBOAT KEY	34228
2142006	\$367,900	506 BAYPORT WAY 506 BLD A-	LONGBOAT KEY	34228
2142024	\$372,600	524 BAYPORT WAY 524 BLD A-	LONGBOAT KEY	34228
2142022	\$255,300	522 BAYPORT WAY 522 BLD A-	LONGBOAT KEY	34228
2041001	\$350,800	4141 GULF OF MEXICO DR 30	LONGBOAT KEY	34228
2142007	\$383,300	507 BAYPORT WAY 507 BLD A-	LONGBOAT KEY	34228
2142012	\$493,000	512 BAYPORT WAY 512 BLD A-	LONGBOAT KEY	34228
2142013	\$384,200	513 BAYPORT WAY 513 BLD A-	LONGBOAT KEY	34228
2142020	\$308,100	520 BAYPORT WAY 520 BLD A-	LONGBOAT KEY	34228
2142018	\$302,100	518 BAYPORT WAY 518 BLD A-	LONGBOAT KEY	34228
2142004	\$445,200	504 BAYPORT WAY 504 BLD A-	LONGBOAT KEY	34228
2041002	\$266,000	4141 GULF OF MEXICO DR 31	LONGBOAT KEY	34228
2142003	\$482,700	503 BAYPORT WAY 503 BLD A-	LONGBOAT KEY	34228
2142005	\$390,800	505 BAYPORT WAY 505 BLD A-	LONGBOAT KEY	34228
2142010	\$353,100	510 BAYPORT WAY 510 BLD A-	LONGBOAT KEY	34228
2041003	\$269,000	4141 GULF OF MEXICO DR 32	LONGBOAT KEY	34228
2041005	\$234,000	4141 GULF OF MEXICO DR 34	LONGBOAT KEY	34228
3031062	\$118,000	3710 GULF OF MEXICO DR C14	LONGBOAT KEY	34228
3031116	\$132,100	3710 GULF OF MEXICO DR E20	LONGBOAT KEY	34228
9100001	\$305,900	1160 BOGEY LN	LONGBOAT KEY	34228
13041043	\$391,000	210 SANDS POINT RD 2405	LONGBOAT KEY	34228
13041009	\$367,000	200 SANDS POINT RD 1204	LONGBOAT KEY	34228
3032076	\$115,000	89 TWIN SHORES BLVD	LONGBOAT KEY	34228
13041037	\$417,000	210 SANDS POINT RD 2306	LONGBOAT KEY	34228
13041052	\$980,000	210 SANDS POINT RD 2507	LONGBOAT KEY	34228
13041055	\$870,000	210 SANDS POINT RD 2605	LONGBOAT KEY	34228
5020005	\$0	N/A	LONGBOAT KEY	34228
9100018	\$695,100	1125 BOGEY LN	LONGBOAT KEY	34228
8024001	\$405,100	2003 HARBOUR LINKS DR 2003 BLD D	LONGBOAT KEY	34228
8024003	\$403,000	2007 HARBOUR LINKS DR 2007 BLD D	LONGBOAT KEY	34228
13041028	\$369,000	210 SANDS POINT RD 2204	LONGBOAT KEY	34228
13041057	\$851,000	210 SANDS POINT RD 2701	LONGBOAT KEY	34228
13041111	\$866,000	230 SANDS POINT RD 3607	LONGBOAT KEY	34228
13041048	\$419,000	210 SANDS POINT RD 2503	LONGBOAT KEY	34228
13041076	\$770,000	230 SANDS POINT RD 3107	LONGBOAT KEY	34228
13041089	\$419,000	230 SANDS POINT RD 3306	LONGBOAT KEY	34228
13041108	\$380,000	230 SANDS POINT RD 3604	LONGBOAT KEY	34228
5080005	\$391,000	610 BUTTONWOOD DR	LONGBOAT KEY	34228
5080025	\$341,900	3120 GULF OF MEXICO DR	LONGBOAT KEY	34228
11161020	\$665,700	455 LONGBOAT CLUB RD 502	LONGBOAT KEY	34228
5081005	\$540,200	3115 GULF OF MEXICO DR 301	LONGBOAT KEY	34228
10032021	\$398,700	1105 GULF OF MEXICO DR 601 BLD 5	LONGBOAT KEY	34228
10032038	\$396,500	1095 GULF OF MEXICO DR 304 BLD 6	LONGBOAT KEY	34228
10032052	\$436,900	1095 GULF OF MEXICO DR 603 BLD 6	LONGBOAT KEY	34228
10032066	\$381,400	1075 GULF OF MEXICO DR 302 BLD 7	LONGBOAT KEY	34228
10032079	\$451,900	1075 GULF OF MEXICO DR 505 BLD 7	LONGBOAT KEY	34228

Total Just Value (Sarasota County) = \$3,072,197,000

Total Just Value (Sarasota County + Manatee County) = \$4,843,080,286

5080003	\$354,400	612 BUTTONWOOD DR	LONGBOAT KEY	34228
5081006	\$549,800	3115 GULF OF MEXICO DR 302	LONGBOAT KEY	34228
10032024	\$556,200	1105 GULF OF MEXICO DR 604 BLD 5	LONGBOAT KEY	34228
10032053	\$424,300	1095 GULF OF MEXICO DR 604 BLD 6	LONGBOAT KEY	34228
10032076	\$409,300	1075 GULF OF MEXICO DR 502 BLD 7	LONGBOAT KEY	34228
11161006	\$1,126,200	455 LONGBOAT CLUB RD 304	LONGBOAT KEY	34228
11161023	\$1,371,200	455 LONGBOAT CLUB RD 505	LONGBOAT KEY	34228
11161041	\$684,500	455 LONGBOAT CLUB RD 707	LONGBOAT KEY	34228
11161062	\$1,551,100	455 LONGBOAT CLUB RD 4 PH	LONGBOAT KEY	34228
11161026	\$995,300	455 LONGBOAT CLUB RD 508	LONGBOAT KEY	34228
11161058	\$815,000	455 LONGBOAT CLUB RD 908	LONGBOAT KEY	34228
9150027	\$462,900	1045 BOGEY LN	LONGBOAT KEY	34228
9052016	\$511,500	1465 GULF OF MEXICO DR 304	LONGBOAT KEY	34228
10032012	\$498,600	1105 GULF OF MEXICO DR 304 BLD 5	LONGBOAT KEY	34228
10032028	\$355,500	1095 GULF OF MEXICO DR 104 BLD 6	LONGBOAT KEY	34228
10032039	\$452,300	1095 GULF OF MEXICO DR 305 BLD 6	LONGBOAT KEY	34228
10032074	\$447,600	1075 GULF OF MEXICO DR 405 BLD 7	LONGBOAT KEY	34228
10032001	\$325,100	1105 GULF OF MEXICO DR 101 BLD 5	LONGBOAT KEY	34228
10032081	\$401,600	1075 GULF OF MEXICO DR 602 BLD 7	LONGBOAT KEY	34228
10032083	\$545,200	1075 GULF OF MEXICO DR 604 BLD 7	LONGBOAT KEY	34228
11161047	\$1,109,600	455 LONGBOAT CLUB RD 805	LONGBOAT KEY	34228
11161057	\$703,300	455 LONGBOAT CLUB RD 907	LONGBOAT KEY	34228
11161037	\$836,900	455 LONGBOAT CLUB RD 703	LONGBOAT KEY	34228
5081004	\$527,700	3115 GULF OF MEXICO DR 204	LONGBOAT KEY	34228
11161019	\$885,000	455 LONGBOAT CLUB RD 501	LONGBOAT KEY	34228
9041025	\$56,000	1620 GULF OF MEXICO DR 113S	LONGBOAT KEY	34228
9041111	\$100,000	1620 GULF OF MEXICO DR 255S	LONGBOAT KEY	34228
9041138	\$100,000	1620 GULF OF MEXICO DR 212N	LONGBOAT KEY	34228
9041147	\$100,000	1620 GULF OF MEXICO DR 217N	LONGBOAT KEY	34228
9041163	\$100,000	1620 GULF OF MEXICO DR 225N	LONGBOAT KEY	34228
9041128	\$56,000	1620 GULF OF MEXICO DR 110N	LONGBOAT KEY	34228
9041174	\$56,000	1620 GULF OF MEXICO DR 132N	LONGBOAT KEY	34228
9041146	\$100,000	1620 GULF OF MEXICO DR 216N	LONGBOAT KEY	34228
9041162	\$100,000	1620 GULF OF MEXICO DR 224N	LONGBOAT KEY	34228
3032034	\$128,900	40 TWIN SHORES BLVD	LONGBOAT KEY	34228
3032069	\$108,400	82 TWIN SHORES BLVD	LONGBOAT KEY	34228
9041202	\$63,000	1620 GULF OF MEXICO DR 146N	LONGBOAT KEY	34228
9041180	\$56,000	1620 GULF OF MEXICO DR 138N	LONGBOAT KEY	34228
9041218	\$93,000	1620 GULF OF MEXICO DR 407	LONGBOAT KEY	34228
9041225	\$131,000	1620 GULF OF MEXICO DR 2B	LONGBOAT KEY	34228
9041208	\$121,000	1620 GULF OF MEXICO DR 248N	LONGBOAT KEY	34228
9041210	\$80,000	1620 GULF OF MEXICO DR 303	LONGBOAT KEY	34228
9041246	\$344,000	1620 GULF OF MEXICO DR B	LONGBOAT KEY	34228
9041181	\$100,000	1620 GULF OF MEXICO DR 231N	LONGBOAT KEY	34228
9041200	\$100,000	1620 GULF OF MEXICO DR 244N	LONGBOAT KEY	34228
11024017	\$3,093,400	675 LONGBOAT CLUB RD 2PH-A	LONGBOAT KEY	34228
3032048	\$117,300	57 TWIN SHORES BLVD	LONGBOAT KEY	34228
11024004	\$2,248,500	675 LONGBOAT CLUB RD 23B	LONGBOAT KEY	34228
11024011	\$2,690,600	675 LONGBOAT CLUB RD 27A	LONGBOAT KEY	34228
11024002	\$2,215,800	675 LONGBOAT CLUB RD 22B	LONGBOAT KEY	34228
11083058	\$874,300	535 SANCTUARY DR A-803	LONGBOAT KEY	34228
11082040	\$945,100	585 SANCTUARY DR B-504	LONGBOAT KEY	34228

Total Just Value (Sarasota County) = \$3,072,197,000

Total Just Value (Sarasota County + Manatee County) = \$4,843,080,286

11083019	\$1,066,200	535 SANCTUARY DR B-304	LONGBOAT KEY	34228
11024003	\$2,619,500	675 LONGBOAT CLUB RD 23A	LONGBOAT KEY	34228
9041194	\$56,000	1620 GULF OF MEXICO DR 144N	LONGBOAT KEY	34228
9041196	\$100,000	1620 GULF OF MEXICO DR 740N	LONGBOAT KEY	34228
3060001	\$34,800	3700 GULF OF MEXICO DR	LONGBOAT KEY	34228
7052017	\$863,800	2675 GULF OF MEXICO DR 501	LONGBOAT KEY	34228
7052010	\$713,000	2675 GULF OF MEXICO DR 302	LONGBOAT KEY	34228
8020004	\$2,400	HARBOURSIDE DR	LONGBOAT KEY	34228
8143033	\$269,000	1945 GULF OF MEXICO DR M2-302	LONGBOAT KEY	34228
8143045	\$248,000	1945 GULF OF MEXICO DR M2-314	LONGBOAT KEY	34228
3032053	\$114,000	65 TWIN SHORES BLVD	LONGBOAT KEY	34228
7052008	\$907,000	2675 GULF OF MEXICO DR 204	LONGBOAT KEY	34228
8143004	\$311,300	1945 GULF OF MEXICO DR M2-105	LONGBOAT KEY	34228
8143037	\$248,000	1945 GULF OF MEXICO DR M2-306	LONGBOAT KEY	34228
8143040	\$593,300	1945 GULF OF MEXICO DR M2-309	LONGBOAT KEY	34228
8143066	\$327,400	1945 GULF OF MEXICO DR M2-503	LONGBOAT KEY	34228
8143076	\$477,300	1945 GULF OF MEXICO DR M2-513	LONGBOAT KEY	34228
8061037	\$376,600	2055 GULF OF MEXICO DR G2-107	LONGBOAT KEY	34228
8061038	\$211,400	2055 GULF OF MEXICO DR G2-108	LONGBOAT KEY	34228
8061057	\$308,600	2055 GULF OF MEXICO DR G2-303	LONGBOAT KEY	34228
8143018	\$336,300	1945 GULF OF MEXICO DR M2-203	LONGBOAT KEY	34228
8143036	\$322,600	1945 GULF OF MEXICO DR M2-305	LONGBOAT KEY	34228
8143052	\$325,000	1945 GULF OF MEXICO DR M2-405	LONGBOAT KEY	34228
8144035	\$225,800	1925 GULF OF MEXICO DR G8-104	LONGBOAT KEY	34228
8144042	\$313,200	1925 GULF OF MEXICO DR G8-202	LONGBOAT KEY	34228
8061013	\$310,500	2089 GULF OF MEXICO DR G1-203	LONGBOAT KEY	34228
8061076	\$313,000	2039 GULF OF MEXICO DR G3-206	LONGBOAT KEY	34228
8061078	\$313,000	2039 GULF OF MEXICO DR G3-208	LONGBOAT KEY	34228
8061091	\$465,600	2061 GULF OF MEXICO DR T1-101	LONGBOAT KEY	34228
8143065	\$284,000	1945 GULF OF MEXICO DR M2-502	LONGBOAT KEY	34228
8144011	\$443,900	1935 GULF OF MEXICO DR G7-203	LONGBOAT KEY	34228
5170007	\$1,534,400	2819 GULF OF MEXICO DR	LONGBOAT KEY	34228
3032106	\$171,200	106 TWIN SHORES BLVD	LONGBOAT KEY	34228
2120006	\$2,259,300	545 KINGFISHER LN	LONGBOAT KEY	34228
8095	\$0	LONGBOAT CLUB RD	LONGBOAT KEY	34228
8024002	\$444,700	2005 HARBOUR LINKS DR 2005 BLD D	LONGBOAT KEY	34228
11023012	\$2,448,700	655 LONGBOAT CLUB RD 17B	LONGBOAT KEY	34228
13041021	\$680,000	210 SANDS POINT RD 2101	LONGBOAT KEY	34228
13041077	\$420,000	230 SANDS POINT RD 3201	LONGBOAT KEY	34228
13041110	\$419,000	230 SANDS POINT RD 3606	LONGBOAT KEY	34228
13041115	\$932,000	230 SANDS POINT RD 3707	LONGBOAT KEY	34228
10100016	\$937,300	500 GUNWALE LN	LONGBOAT KEY	34228
2142014	\$307,900	514 BAYPORT WAY 514 BLD A-	LONGBOAT KEY	34228
8021073	\$347,000	1930 HARBOURSIDE DR 135	LONGBOAT KEY	34228
8021075	\$422,000	1930 HARBOURSIDE DR 137 BLD M-	LONGBOAT KEY	34228
8021011	\$357,200	1906 HARBOURSIDE DR 303 BLD 3	LONGBOAT KEY	34228
8021053	\$370,600	1928 HARBOURSIDE DR 1403 BLD 1	LONGBOAT KEY	34228
8021087	\$355,700	1930 HARBOURSIDE DR 155 BLD M-	LONGBOAT KEY	34228
7121035	\$446,500	2425 GULF OF MEXICO DR 6D	LONGBOAT KEY	34228
7121047	\$459,000	2425 GULF OF MEXICO DR 8D	LONGBOAT KEY	34228
7121064	\$555,600	2425 GULF OF MEXICO DR 11C	LONGBOAT KEY	34228
7121001	\$0	N/A	LONGBOAT KEY	34228

Total Just Value (Sarasota County) = \$3,072,197,000

Total Just Value (Sarasota County + Manatee County) = \$4,843,080,286

7121010	\$421,700	2425 GULF OF MEXICO DR 2C	LONGBOAT KEY	34228
2050022	\$778,600	547 ROUNTREE DR	LONGBOAT KEY	34228
2060019	\$792,800	592 ROUNTREE DR	LONGBOAT KEY	34228
9051003	\$439,700	1485 GULF OF MEXICO DR 103	LONGBOAT KEY	34228
9051021	\$405,500	1485 GULF OF MEXICO DR 301	LONGBOAT KEY	34228
8021030	\$566,500	1916 HARBOURSIDE DR 804 BLD 8	LONGBOAT KEY	34228
8021042	\$323,500	1922 HARBOURSIDE DR 1104 BLD 1	LONGBOAT KEY	34228
8021100	\$305,600	1932 HARBOURSIDE DR 224 BLD M-	LONGBOAT KEY	34228
8021116	\$352,000	1932 HARBOURSIDE DR 246 BLD M-	LONGBOAT KEY	34228
7121036	\$534,400	2425 GULF OF MEXICO DR 6E	LONGBOAT KEY	34228
7121044	\$605,700	2425 GULF OF MEXICO DR 8A	LONGBOAT KEY	34228
7121076	\$490,100	2425 GULF OF MEXICO DR 13C	LONGBOAT KEY	34228
8021094	\$313,800	1932 HARBOURSIDE DR 215 BLD M-	LONGBOAT KEY	34228
8021105	\$332,600	1932 HARBOURSIDE DR 232 BLD M-	LONGBOAT KEY	34228
10030013	\$473,800	511 RANGER LN	LONGBOAT KEY	34228
7121021	\$522,500	2425 GULF OF MEXICO DR 4B	LONGBOAT KEY	34228
7121030	\$491,000	2425 GULF OF MEXICO DR 5E	LONGBOAT KEY	34228
7121037	\$463,200	2425 GULF OF MEXICO DR 6F	LONGBOAT KEY	34228
6050013	\$542,600	619 BUTTONWOOD DR	LONGBOAT KEY	34228
2060017	\$799,200	616 ROUNTREE DR	LONGBOAT KEY	34228
10031103	\$329,100	1115 GULF OF MEXICO DR 202 BLD 4	LONGBOAT KEY	34228
10061029	\$286,500	1000 LONGBOAT CLUB RD 604	LONGBOAT KEY	34228
3151001	\$188,900	3320 GULF OF MEXICO DR 101-C	LONGBOAT KEY	34228
3151017	\$191,700	3320 GULF OF MEXICO DR 301-C	LONGBOAT KEY	34228
10031025	\$788,000	1145 GULF OF MEXICO DR 505 BLD 1	LONGBOAT KEY	34228
10031029	\$819,100	1145 GULF OF MEXICO DR 604 BLD 1	LONGBOAT KEY	34228
10031053	\$797,500	1135 GULF OF MEXICO DR 405 BLD 2	LONGBOAT KEY	34228
10031079	\$355,100	1125 GULF OF MEXICO DR 303 BLD 3	LONGBOAT KEY	34228
7041018	\$551,700	2721 GULF OF MEXICO DR 402	LONGBOAT KEY	34228
7041022	\$503,600	2721 GULF OF MEXICO DR 406	LONGBOAT KEY	34228
10061023	\$282,500	1000 LONGBOAT CLUB RD 504	LONGBOAT KEY	34228
10061046	\$371,400	1000 LONGBOAT CLUB RD 903	LONGBOAT KEY	34228
10061050	\$484,400	1000 LONGBOAT CLUB RD 1001	LONGBOAT KEY	34228
10031003	\$585,900	1145 GULF OF MEXICO DR 103 BLD 1	LONGBOAT KEY	34228
10030019	\$268,000	1030 BOGEY LN	LONGBOAT KEY	34228
10031065	\$694,000	1135 GULF OF MEXICO DR 605 BLD 2	LONGBOAT KEY	34228
10031081	\$423,200	1125 GULF OF MEXICO DR 305 BLD 3	LONGBOAT KEY	34228
10061002	\$451,800	1000 LONGBOAT CLUB RD 201	LONGBOAT KEY	34228
10031008	\$704,000	1145 GULF OF MEXICO DR 203 BLD 1	LONGBOAT KEY	34228
10031058	\$622,500	1135 GULF OF MEXICO DR 504 BLD 2	LONGBOAT KEY	34228
10031064	\$848,600	1135 GULF OF MEXICO DR 604 BLD 2	LONGBOAT KEY	34228
10031126	\$602,700	1115 GULF OF MEXICO DR 605 BLD 4	LONGBOAT KEY	34228
10031110	\$358,400	1115 GULF OF MEXICO DR 304 BLD 4	LONGBOAT KEY	34228
3151011	\$190,700	3320 GULF OF MEXICO DR 203-C	LONGBOAT KEY	34228
7041002	\$535,900	2721 GULF OF MEXICO DR 202	LONGBOAT KEY	34228
10031115	\$446,000	1115 GULF OF MEXICO DR 404 BLD 4	LONGBOAT KEY	34228
7041019	\$247,600	2721 GULF OF MEXICO DR 403	LONGBOAT KEY	34228
7041038	\$578,800	2721 GULF OF MEXICO DR 606	LONGBOAT KEY	34228
10031031	\$494,900	1135 GULF OF MEXICO DR 101 BLD 2	LONGBOAT KEY	34228
10031048	\$847,800	1135 GULF OF MEXICO DR 306 BLD 2	LONGBOAT KEY	34228
10031061	\$744,500	1135 GULF OF MEXICO DR 601 BLD 2	LONGBOAT KEY	34228
10031105	\$402,700	1115 GULF OF MEXICO DR 204 BLD 4	LONGBOAT KEY	34228

Total Just Value (Sarasota County) = \$3,072,197,000

Total Just Value (Sarasota County + Manatee County) = \$4,843,080,286

8041118	\$696,500	2105 GULF OF MEXICO DR 3403 BLD 3	LONGBOAT KEY	34228
8129	\$0	2171 GULF OF MEXICO DR	LONGBOAT KEY	34228
8041123	\$782,000	2105 GULF OF MEXICO DR 3503 BLD 3	LONGBOAT KEY	34228
10031069	\$346,200	1125 GULF OF MEXICO DR 103 BLD 3	LONGBOAT KEY	34228
7041024	\$516,200	2721 GULF OF MEXICO DR 408	LONGBOAT KEY	34228
10031016	\$615,600	1145 GULF OF MEXICO DR 401 BLD 1	LONGBOAT KEY	34228
10031038	\$564,500	1135 GULF OF MEXICO DR 202 BLD 2	LONGBOAT KEY	34228
10031004	\$585,900	1145 GULF OF MEXICO DR 104 BLD 1	LONGBOAT KEY	34228
8041106	\$931,400	2105 GULF OF MEXICO DR 3201 BLD 3	LONGBOAT KEY	34228
3151036	\$253,500	3330 GULF OF MEXICO DR 205-D	LONGBOAT KEY	34228
8040006	\$2,049,400	2162 GULF OF MEXICO DR	LONGBOAT KEY	34228
10031022	\$589,000	1145 GULF OF MEXICO DR 502 BLD 1	LONGBOAT KEY	34228
10031054	\$873,600	1135 GULF OF MEXICO DR 406 BLD 2	LONGBOAT KEY	34228
8042002	\$1,079,600	2165 GULF OF MEXICO DR 112	LONGBOAT KEY	34228
9055000	\$0	N/A	LONGBOAT KEY	34228
10031067	\$293,800	1125 GULF OF MEXICO DR 101 BLD 3	LONGBOAT KEY	34228
10031090	\$367,800	1125 GULF OF MEXICO DR 504 BLD 3	LONGBOAT KEY	34228
10031109	\$355,600	1115 GULF OF MEXICO DR 303 BLD 4	LONGBOAT KEY	34228
8042005	\$1,018,600	2165 GULF OF MEXICO DR 115	LONGBOAT KEY	34228
10061004	\$288,400	1000 LONGBOAT CLUB RD 203	LONGBOAT KEY	34228
10061015	\$448,800	1000 LONGBOAT CLUB RD 402	LONGBOAT KEY	34228
10061016	\$293,900	1000 LONGBOAT CLUB RD 403	LONGBOAT KEY	34228
10061020	\$557,800	1000 LONGBOAT CLUB RD 501	LONGBOAT KEY	34228
10061013	\$360,600	1000 LONGBOAT CLUB RD 306	LONGBOAT KEY	34228
10061018	\$441,200	1000 LONGBOAT CLUB RD 405	LONGBOAT KEY	34228
10061011	\$273,300	1000 LONGBOAT CLUB RD 304	LONGBOAT KEY	34228
3031159	\$180,400	3710 GULF OF MEXICO DR G15	LONGBOAT KEY	34228
3032058	\$116,200	71 TWIN SHORES BLVD	LONGBOAT KEY	34228
10061019	\$365,900	1000 LONGBOAT CLUB RD 406	LONGBOAT KEY	34228
2141035	\$187,100	3804 GULF OF MEXICO DR B206	LONGBOAT KEY	34228
2141027	\$186,000	3804 GULF OF MEXICO DR B105	LONGBOAT KEY	34228
2141060	\$222,500	3806 GULF OF MEXICO DR C203	LONGBOAT KEY	34228
2141125	\$194,500	3810 GULF OF MEXICO DR F302	LONGBOAT KEY	34228
2141008	\$187,900	3802 GULF OF MEXICO DR A202	LONGBOAT KEY	34228
2141038	\$233,600	3804 GULF OF MEXICO DR B302	LONGBOAT KEY	34228
2141041	\$189,900	3804 GULF OF MEXICO DR B305	LONGBOAT KEY	34228
2141071	\$216,100	3806 GULF OF MEXICO DR C302	LONGBOAT KEY	34228
2141101	\$202,900	3808 GULF OF MEXICO DR E303	LONGBOAT KEY	34228
2060020	\$503,400	580 ROUNTREE DR	LONGBOAT KEY	34228
2141012	\$187,900	3802 GULF OF MEXICO DR A206	LONGBOAT KEY	34228
2141013	\$224,000	3802 GULF OF MEXICO DR A207	LONGBOAT KEY	34228
2141021	\$410,900	3802 GULF OF MEXICO DR A401	LONGBOAT KEY	34228
2141022	\$329,900	3802 GULF OF MEXICO DR A402	LONGBOAT KEY	34228
2141050	\$229,600	3806 GULF OF MEXICO DR C104	LONGBOAT KEY	34228
2141131	\$400,900	3810 GULF OF MEXICO DR F401	LONGBOAT KEY	34228
2141127	\$160,600	3810 GULF OF MEXICO DR F304	LONGBOAT KEY	34228
2060008	\$570,800	569 ROUNTREE DR	LONGBOAT KEY	34228
2141039	\$190,700	3804 GULF OF MEXICO DR B303	LONGBOAT KEY	34228
2141044	\$400,900	3804 GULF OF MEXICO DR B401	LONGBOAT KEY	34228
2050018	\$487,000	3970 ROYAL RD	LONGBOAT KEY	34228
2141040	\$184,600	3804 GULF OF MEXICO DR B304	LONGBOAT KEY	34228
2141063	\$191,700	3806 GULF OF MEXICO DR C206	LONGBOAT KEY	34228

Total Just Value (Sarasota County) = \$3,072,197,000

Total Just Value (Sarasota County + Manatee County) = \$4,843,080,286

2141077	\$144,000	3806 GULF OF MEXICO DR C308	LONGBOAT KEY	34228
2141124	\$239,500	3810 GULF OF MEXICO DR F301	LONGBOAT KEY	34228
2141005	\$181,500	3802 GULF OF MEXICO DR A106	LONGBOAT KEY	34228
2141017	\$149,900	3802 GULF OF MEXICO DR A304	LONGBOAT KEY	34228
2141026	\$243,100	3804 GULF OF MEXICO DR B103	LONGBOAT KEY	34228
11163009	\$1,952,400	435 L AMBIANCE DR G301	LONGBOAT KEY	34228
11163045	\$1,660,000	435 L AMBIANCE DR K705	LONGBOAT KEY	34228
10060015	\$1,454,100	961 LONGBOAT CLUB RD	LONGBOAT KEY	34228
11163038	\$1,637,500	435 L AMBIANCE DR K606	LONGBOAT KEY	34228
11163058	\$1,146,600	435 L AMBIANCE DR H902	LONGBOAT KEY	34228
11163008	\$1,924,400	435 L AMBIANCE DR M208	LONGBOAT KEY	34228
8044003	\$3,832,100	2251 GULF OF MEXICO DR 203	LONGBOAT KEY	34228
11163014	\$1,746,700	435 L AMBIANCE DR K306	LONGBOAT KEY	34228
2120001	\$58,700	3955 GULF OF MEXICO DR	LONGBOAT KEY	34228
2141010	\$148,500	3802 GULF OF MEXICO DR A204	LONGBOAT KEY	34228
2141049	\$200,100	3806 GULF OF MEXICO DR C103	LONGBOAT KEY	34228
5090050	\$465,800	621 NEPTUNE AVE	LONGBOAT KEY	34228
3102009	\$308,200	3440 GULF OF MEXICO DR 9	LONGBOAT KEY	34228
3103006	\$194,000	3465 GULF OF MEXICO DR 106	LONGBOAT KEY	34228
3103010	\$200,000	3465 GULF OF MEXICO DR 222	LONGBOAT KEY	34228
3102008	\$239,000	3440 GULF OF MEXICO DR 8	LONGBOAT KEY	34228
3102017	\$363,900	3440 GULF OF MEXICO DR 17	LONGBOAT KEY	34228
7111009	\$2,063,200	2333 GULF OF MEXICO DR 1C3 BLD 1	LONGBOAT KEY	34228
7111108	\$1,839,800	2377 GULF OF MEXICO DR 2E4 BLD 2	LONGBOAT KEY	34228
7111210	\$2,037,800	2399 GULF OF MEXICO DR 3A4 BLD 3	LONGBOAT KEY	34228
8026001	\$608,700	1901 HARBOUR LINKS CIR 1	LONGBOAT KEY	34228
3150001	\$4,501,700	3331 GULF OF MEXICO DR	LONGBOAT KEY	34228
8141026	\$279,200	1975 GULF OF MEXICO DR G4-306	LONGBOAT KEY	34228
8141030	\$304,300	1975 GULF OF MEXICO DR G4-310	LONGBOAT KEY	34228
8141043	\$233,100	1965 GULF OF MEXICO DR G5-104	LONGBOAT KEY	34228
8141011	\$531,200	1975 GULF OF MEXICO DR G4-201	LONGBOAT KEY	34228
8141053	\$368,900	1965 GULF OF MEXICO DR G5-204	LONGBOAT KEY	34228
7111104	\$1,846,600	2377 GULF OF MEXICO DR 2E2 BLD 2	LONGBOAT KEY	34228
9060016	\$652,400	520 PUTTER LN	LONGBOAT KEY	34228
8041024	\$396,200	2101 GULF OF MEXICO DR 2104 BLD 2	LONGBOAT KEY	34228
8041035	\$432,200	2101 GULF OF MEXICO DR 2403 BLD 2	LONGBOAT KEY	34228
11162001	\$2,133,700	415 L AMBIANCE DR A201	LONGBOAT KEY	34228
11162004	\$1,460,400	415 L AMBIANCE DR C204	LONGBOAT KEY	34228
8026014	\$586,500	1906 HARBOUR LINKS CIR 14	LONGBOAT KEY	34228
8041037	\$508,100	2101 GULF OF MEXICO DR 2501 BLD 2	LONGBOAT KEY	34228
8041023	\$417,900	2101 GULF OF MEXICO DR 2103 BLD 2	LONGBOAT KEY	34228
11162042	\$1,051,500	415 L AMBIANCE DR B702	LONGBOAT KEY	34228
11162049	\$2,027,800	415 L AMBIANCE DR A801	LONGBOAT KEY	34228
7111101	\$1,937,500	2377 GULF OF MEXICO DR 2D1 BLD 2	LONGBOAT KEY	34228
8026013	\$606,500	1908 HARBOUR LINKS CIR 13	LONGBOAT KEY	34228
8041017	\$471,900	2109 GULF OF MEXICO DR 1501 BLD 1	LONGBOAT KEY	34228
3032085	\$145,400	99 TWIN SHORES BLVD	LONGBOAT KEY	34228
8041010	\$446,500	2109 GULF OF MEXICO DR 1302 BLD 1	LONGBOAT KEY	34228
5080034	\$402,700	599 BUTTONWOOD DR	LONGBOAT KEY	34228
5080050	\$602,200	640 LONGVIEW DR	LONGBOAT KEY	34228
8041006	\$360,500	2109 GULF OF MEXICO DR 1202 BLD 1	LONGBOAT KEY	34228
8041029	\$490,500	2101 GULF OF MEXICO DR 2301 BLD 2	LONGBOAT KEY	34228

Total Just Value (Sarasota County) = \$3,072,197,000

Total Just Value (Sarasota County + Manatee County) = \$4,843,080,286

8041039	\$423,300	2101 GULF OF MEXICO DR 2503 BLD 2	LONGBOAT KEY	34228
8141036	\$295,200	1975 GULF OF MEXICO DR G4-404	LONGBOAT KEY	34228
8141054	\$401,300	1965 GULF OF MEXICO DR G5-205	LONGBOAT KEY	34228
8141061	\$461,000	1965 GULF OF MEXICO DR G5-302	LONGBOAT KEY	34228
8141010	\$626,100	1975 GULF OF MEXICO DR G4-111	LONGBOAT KEY	34228
8141004	\$248,000	1975 GULF OF MEXICO DR G4-104	LONGBOAT KEY	34228
8141037	\$415,800	1975 GULF OF MEXICO DR G4-405	LONGBOAT KEY	34228
11162036	\$1,717,800	415 L AMBIANCE DR C604	LONGBOAT KEY	34228
8041015	\$394,500	2109 GULF OF MEXICO DR 1403 BLD 1	LONGBOAT KEY	34228
8041018	\$402,900	2109 GULF OF MEXICO DR 1502 BLD 1	LONGBOAT KEY	34228
8041020	\$426,000	2109 GULF OF MEXICO DR 1504 BLD 1	LONGBOAT KEY	34228
8041032	\$381,300	2101 GULF OF MEXICO DR 2304 BLD 2	LONGBOAT KEY	34228
11162024	\$1,927,200	415 L AMBIANCE DR F408	LONGBOAT KEY	34228
11162065	\$5,494,000	415 L AMBIANCE DR PH-A	LONGBOAT KEY	34228
11162067	\$4,299,500	415 L AMBIANCE DR PH-D	LONGBOAT KEY	34228
3102005	\$347,400	3440 GULF OF MEXICO DR 5	LONGBOAT KEY	34228
3102013	\$146,300	3440 GULF OF MEXICO DR 13	LONGBOAT KEY	34228
3103012	\$248,000	3465 GULF OF MEXICO DR 224	LONGBOAT KEY	34228
11162002	\$1,121,400	415 L AMBIANCE DR B202	LONGBOAT KEY	34228
11162012	\$1,521,600	415 L AMBIANCE DR C304	LONGBOAT KEY	34228
3032116	\$248,300	3740 GULF OF MEXICO DR 116	LONGBOAT KEY	34228
5021006	\$502,900	3235 GULF OF MEXICO DR A106 BLD A	LONGBOAT KEY	34228
5071029	\$297,000	3155 GULF OF MEXICO DR 243	LONGBOAT KEY	34228
5071038	\$202,000	3155 GULF OF MEXICO DR 253	LONGBOAT KEY	34228
5071044	\$297,000	3155 GULF OF MEXICO DR 260	LONGBOAT KEY	34228
6120001	\$3,408,700	563 BAY ISLES RD	LONGBOAT KEY	34228
5021027	\$415,500	3235 GULF OF MEXICO DR A503 BLD A	LONGBOAT KEY	34228
5021046	\$282,300	3240 GULF OF MEXICO DR B305 BLD B	LONGBOAT KEY	34228
5071017	\$316,000	3155 GULF OF MEXICO DR 228	LONGBOAT KEY	34228
11021013	\$672,900	601 LONGBOAT CLUB RD 404S	LONGBOAT KEY	34228
11021034	\$1,072,100	601 LONGBOAT CLUB RD 1001S	LONGBOAT KEY	34228
3032072	\$121,300	85 TWIN SHORES BLVD	LONGBOAT KEY	34228
11021073	\$711,500	603 LONGBOAT CLUB RD 804N	LONGBOAT KEY	34228
11021083	\$794,400	603 LONGBOAT CLUB RD 1102N	LONGBOAT KEY	34228
11021010	\$1,195,600	601 LONGBOAT CLUB RD 401S	LONGBOAT KEY	34228
11021027	\$659,100	601 LONGBOAT CLUB RD 802S	LONGBOAT KEY	34228
11021037	\$810,300	601 LONGBOAT CLUB RD 1004S	LONGBOAT KEY	34228
9150015	\$1,025,300	1075 BOGEY LN	LONGBOAT KEY	34228
9150025	\$574,000	510 PUTTING GREEN LN	LONGBOAT KEY	34228
5021057	\$307,700	3240 GULF OF MEXICO DR B502 BLD B	LONGBOAT KEY	34228
5090061	\$1,541,400	601 TRITON BND	LONGBOAT KEY	34228
11021011	\$671,900	601 LONGBOAT CLUB RD 402S	LONGBOAT KEY	34228
11021025	\$701,800	601 LONGBOAT CLUB RD 704S	LONGBOAT KEY	34228
8111094	\$543,200	2045 GULF OF MEXICO DR M1-615	LONGBOAT KEY	34228
3160004	\$909,000	3341 BAYOU SOUND	LONGBOAT KEY	34228
8111007	\$551,000	2045 GULF OF MEXICO DR M1-108	LONGBOAT KEY	34228
8111012	\$350,900	2045 GULF OF MEXICO DR M1-113	LONGBOAT KEY	34228
8111013	\$278,500	2045 GULF OF MEXICO DR M1-114	LONGBOAT KEY	34228
8111026	\$418,700	2045 GULF OF MEXICO DR M1-211	LONGBOAT KEY	34228
8111060	\$483,900	2045 GULF OF MEXICO DR M1-413	LONGBOAT KEY	34228
5162004	\$354,000	2936 GULF OF MEXICO DR 2936	LONGBOAT KEY	34228
8111070	\$439,200	2045 GULF OF MEXICO DR M1-507	LONGBOAT KEY	34228

Total Just Value (Sarasota County) = \$3,072,197,000

Total Just Value (Sarasota County + Manatee County) = \$4,843,080,286

8111079	\$472,900	2045 GULF OF MEXICO DR M1-516	LONGBOAT KEY	34228
8111031	\$455,900	2045 GULF OF MEXICO DR M1-216	LONGBOAT KEY	34228
8111048	\$340,600	2045 GULF OF MEXICO DR M1-401	LONGBOAT KEY	34228
8111017	\$254,500	2045 GULF OF MEXICO DR M1-202	LONGBOAT KEY	34228
3031128	\$116,200	3710 GULF OF MEXICO DR F8	LONGBOAT KEY	34228
3031165	\$194,600	3710 GULF OF MEXICO DR G21	LONGBOAT KEY	34228
8111041	\$371,200	2045 GULF OF MEXICO DR M1-310	LONGBOAT KEY	34228
3032061	\$139,500	74 TWIN SHORES BLVD	LONGBOAT KEY	34228
8111059	\$587,600	2045 GULF OF MEXICO DR M1-412	LONGBOAT KEY	34228
8111077	\$378,900	2045 GULF OF MEXICO DR M1-514	LONGBOAT KEY	34228
8497	\$0	GULF OF MEXICO DR	LONGBOAT KEY	34228
3031009	\$174,000	3710 GULF OF MEXICO DR A9	LONGBOAT KEY	34228
2043007	\$2,051,000	4125 GULF OF MEXICO DR S102	LONGBOAT KEY	34228
2043009	\$2,120,900	4125 GULF OF MEXICO DR S202	LONGBOAT KEY	34228
3031060	\$129,500	3710 GULF OF MEXICO DR C12	LONGBOAT KEY	34228
9041241	\$1,397,000	1620 GULF OF MEXICO DR	LONGBOAT KEY	34228
10033043	\$572,500	1045 GULF OF MEXICO DR 202 BLD 9	LONGBOAT KEY	34228
10033036	\$834,400	1055 GULF OF MEXICO DR 606 BLD 8	LONGBOAT KEY	34228
10033037	\$510,300	1045 GULF OF MEXICO DR 101 BLD 9	LONGBOAT KEY	34228
10033064	\$864,700	1045 GULF OF MEXICO DR 603 BLD 9	LONGBOAT KEY	34228
10033092	\$429,000	1065 GULF OF MEXICO DR 601 BLD 10	LONGBOAT KEY	34228
10033107	\$318,500	1085 GULF OF MEXICO DR 301 BLD 11	LONGBOAT KEY	34228
10033029	\$716,100	1055 GULF OF MEXICO DR 505 BLD 8	LONGBOAT KEY	34228
10033032	\$673,800	1055 GULF OF MEXICO DR 602 BLD 8	LONGBOAT KEY	34228
10033062	\$714,000	1045 GULF OF MEXICO DR 601 BLD 9	LONGBOAT KEY	34228
10033104	\$366,900	1085 GULF OF MEXICO DR 203 BLD 11	LONGBOAT KEY	34228
5160026	\$253,700	2900 GULF OF MEXICO DR	LONGBOAT KEY	34228
10131051	\$582,100	775 LONGBOAT CLUB RD 707	LONGBOAT KEY	34228
10131058	\$525,900	775 LONGBOAT CLUB RD 806	LONGBOAT KEY	34228
2145019	\$340,400	739 BAYPORT WAY 739 BLD D-	LONGBOAT KEY	34228
11084033	\$1,505,200	545 SANCTUARY DR B-704	LONGBOAT KEY	34228
10131044	\$801,500	775 LONGBOAT CLUB RD 608	LONGBOAT KEY	34228
10131047	\$726,900	775 LONGBOAT CLUB RD 703	LONGBOAT KEY	34228
10131052	\$710,600	775 LONGBOAT CLUB RD 708	LONGBOAT KEY	34228
10131063	\$729,800	775 LONGBOAT CLUB RD 903	LONGBOAT KEY	34228
10131037	\$629,300	775 LONGBOAT CLUB RD 601	LONGBOAT KEY	34228
10131042	\$511,800	775 LONGBOAT CLUB RD 606	LONGBOAT KEY	34228
10131056	\$517,500	775 LONGBOAT CLUB RD 804	LONGBOAT KEY	34228
10131073	\$583,400	775 LONGBOAT CLUB RD 1007	LONGBOAT KEY	34228
10030001	\$362,400	1060 BOGEY LN	LONGBOAT KEY	34228
10131014	\$550,600	775 LONGBOAT CLUB RD 302	LONGBOAT KEY	34228
10131038	\$574,200	775 LONGBOAT CLUB RD 602	LONGBOAT KEY	34228
10131021	\$511,200	775 LONGBOAT CLUB RD 401	LONGBOAT KEY	34228
10131026	\$497,800	775 LONGBOAT CLUB RD 406	LONGBOAT KEY	34228
10131030	\$609,200	775 LONGBOAT CLUB RD 502	LONGBOAT KEY	34228
10131006	\$629,300	775 LONGBOAT CLUB RD 202	LONGBOAT KEY	34228
5010009	\$1,044,600	3281 BAYOU SOUND	LONGBOAT KEY	34228
13042022	\$385,000	240 SANDS POINT RD 4401	LONGBOAT KEY	34228
13042030	\$769,000	240 SANDS POINT RD 4503	LONGBOAT KEY	34228
13042060	\$458,000	250 SANDS POINT RD 5405	LONGBOAT KEY	34228
2040012	\$1,092,100	4040 GULF OF MEXICO DR	LONGBOAT KEY	34228

Total Just Value (Sarasota County) = \$3,072,197,000

Total Just Value (Sarasota County + Manatee County) = \$4,843,080,286

2110005	\$1,268,300	605 KINGFISHER LN	LONGBOAT KEY	34228
7582	\$0	2605 GULF OF MEXICO DR	LONGBOAT KEY	34228
3031043	\$137,600	3710 GULF OF MEXICO DR B19	LONGBOAT KEY	34228
2145006	\$408,200	726 BAYPORT WAY 726 BLD D-	LONGBOAT KEY	34228
2145002	\$432,900	722 BAYPORT WAY 722 BLD D-	LONGBOAT KEY	34228
2145030	\$276,900	750 BAYPORT WAY 750 BLD D-	LONGBOAT KEY	34228
3031055	\$113,700	3710 GULF OF MEXICO DR C7	LONGBOAT KEY	34228
3032017	\$105,300	20 TWIN SHORES BLVD	LONGBOAT KEY	34228
3032036	\$129,900	42 TWIN SHORES BLVD	LONGBOAT KEY	34228
10131057	\$517,500	775 LONGBOAT CLUB RD 805	LONGBOAT KEY	34228
10131071	\$868,100	775 LONGBOAT CLUB RD 1003	LONGBOAT KEY	34228
11084007	\$1,424,300	545 SANCTUARY DR A-302	LONGBOAT KEY	34228
10131007	\$662,400	775 LONGBOAT CLUB RD 203	LONGBOAT KEY	34228
11084026	\$1,043,200	545 SANCTUARY DR A-603	LONGBOAT KEY	34228
11084019	\$1,146,200	545 SANCTUARY DR A-502	LONGBOAT KEY	34228
11084035	\$1,041,000	545 SANCTUARY DR B-706	LONGBOAT KEY	34228
3032049	\$105,600	58 TWIN SHORES BLVD	LONGBOAT KEY	34228
11084023	\$823,800	545 SANCTUARY DR B-506	LONGBOAT KEY	34228
11084038	\$879,300	545 SANCTUARY DR A-803	LONGBOAT KEY	34228
11084005	\$674,200	545 SANCTUARY DR B-206	LONGBOAT KEY	34228
11084028	\$1,162,100	545 SANCTUARY DR B-605	LONGBOAT KEY	34228
13042039	\$227,000	250 SANDS POINT RD 5103	LONGBOAT KEY	34228
13042055	\$241,000	250 SANDS POINT RD 5305	LONGBOAT KEY	34228
13042016	\$381,000	240 SANDS POINT RD 4302	LONGBOAT KEY	34228
13042056	\$241,000	250 SANDS POINT RD 5306	LONGBOAT KEY	34228
13042052	\$241,000	250 SANDS POINT RD 5302	LONGBOAT KEY	34228
13042029	\$812,000	240 SANDS POINT RD 4501	LONGBOAT KEY	34228
13042013	\$381,000	240 SANDS POINT RD 4206	LONGBOAT KEY	34228
13042026	\$361,000	240 SANDS POINT RD 4405	LONGBOAT KEY	34228
13042053	\$241,000	250 SANDS POINT RD 5303	LONGBOAT KEY	34228
13042038	\$227,000	250 SANDS POINT RD 5102	LONGBOAT KEY	34228
13042057	\$576,000	250 SANDS POINT RD 5307	LONGBOAT KEY	34228
8142039	\$354,700	1955 GULF OF MEXICO DR G6-409	LONGBOAT KEY	34228
9111095	\$805,600	1211 GULF OF MEXICO DR 811	LONGBOAT KEY	34228
9112043	\$979,100	1241 GULF OF MEXICO DR 605	LONGBOAT KEY	34228
9112141	\$1,117,300	1281 GULF OF MEXICO DR 603	LONGBOAT KEY	34228
9112168	\$1,051,800	1281 GULF OF MEXICO DR 906	LONGBOAT KEY	34228
8142031	\$350,100	1955 GULF OF MEXICO DR G6-311	LONGBOAT KEY	34228
9112032	\$2,560,900	1241 GULF OF MEXICO DR 502	LONGBOAT KEY	34228
9112051	\$989,700	1241 GULF OF MEXICO DR 705	LONGBOAT KEY	34228
9112162	\$1,352,400	1281 GULF OF MEXICO DR 808	LONGBOAT KEY	34228
9112174	\$1,178,700	1281 GULF OF MEXICO DR 1004	LONGBOAT KEY	34228
9112004	\$689,800	1241 GULF OF MEXICO DR 107	LONGBOAT KEY	34228
9112015	\$2,148,800	1241 GULF OF MEXICO DR 301	LONGBOAT KEY	34228
9112017	\$1,036,700	1241 GULF OF MEXICO DR 303	LONGBOAT KEY	34228
9112064	\$2,350,700	1241 GULF OF MEXICO DR 902	LONGBOAT KEY	34228
9112148	\$2,361,200	1281 GULF OF MEXICO DR 702	LONGBOAT KEY	34228
9111091	\$627,900	1211 GULF OF MEXICO DR 807	LONGBOAT KEY	34228
9111102	\$742,800	1211 GULF OF MEXICO DR 906	LONGBOAT KEY	34228
9112030	\$1,058,100	1241 GULF OF MEXICO DR 408	LONGBOAT KEY	34228
9112131	\$2,295,000	1281 GULF OF MEXICO DR 501	LONGBOAT KEY	34228
9112150	\$1,132,700	1281 GULF OF MEXICO DR 704	LONGBOAT KEY	34228

Total Just Value (Sarasota County) = \$3,072,197,000

Total Just Value (Sarasota County + Manatee County) = \$4,843,080,286

8142026	\$221,300	1955 GULF OF MEXICO DR G6-306	LONGBOAT KEY	34228
9111098	\$1,099,600	1211 GULF OF MEXICO DR 902	LONGBOAT KEY	34228
9112022	\$857,800	1241 GULF OF MEXICO DR 308	LONGBOAT KEY	34228
9112056	\$2,319,600	1241 GULF OF MEXICO DR 802	LONGBOAT KEY	34228
9112067	\$1,016,500	1241 GULF OF MEXICO DR 905	LONGBOAT KEY	34228
9112070	\$1,204,800	1241 GULF OF MEXICO DR 908	LONGBOAT KEY	34228
9111005	\$483,000	1211 GULF OF MEXICO DR 105	LONGBOAT KEY	34228
8090008	\$0	501 HARBOURSIDE DR	LONGBOAT KEY	34228
6130019	\$2,551,900	545 BAY ISLES PKWY	LONGBOAT KEY	34228
9111055	\$597,000	1211 GULF OF MEXICO DR 507	LONGBOAT KEY	34228
9111062	\$665,000	1211 GULF OF MEXICO DR 602	LONGBOAT KEY	34228
9111080	\$577,900	1211 GULF OF MEXICO DR 708	LONGBOAT KEY	34228
9111039	\$500,900	1211 GULF OF MEXICO DR 403	LONGBOAT KEY	34228
9111051	\$508,000	1211 GULF OF MEXICO DR 503	LONGBOAT KEY	34228
9111033	\$546,600	1211 GULF OF MEXICO DR 309	LONGBOAT KEY	34228
9111037	\$793,000	1211 GULF OF MEXICO DR 401	LONGBOAT KEY	34228
9111024	\$949,200	1211 GULF OF MEXICO DR 212	LONGBOAT KEY	34228
9111085	\$688,300	1211 GULF OF MEXICO DR 801	LONGBOAT KEY	34228
9111015	\$596,800	1211 GULF OF MEXICO DR 203	LONGBOAT KEY	34228
2147007	\$290,300	833 BAYPORT WAY 833 BLD F-	LONGBOAT KEY	34228
2147012	\$400,900	838 BAYPORT WAY 838 BLD F-	LONGBOAT KEY	34228
2040011	\$5,008,500	4052 GULF OF MEXICO DR	LONGBOAT KEY	34228
2147005	\$371,400	831 BAYPORT WAY 831 BLD F-	LONGBOAT KEY	34228
3031075	\$125,500	3710 GULF OF MEXICO DR D3	LONGBOAT KEY	34228
10062021	\$545,100	1050 LONGBOAT CLUB RD 501	LONGBOAT KEY	34228
10062024	\$289,700	1050 LONGBOAT CLUB RD 504	LONGBOAT KEY	34228
10062056	\$546,300	1050 LONGBOAT CLUB RD 1006	LONGBOAT KEY	34228
10062047	\$404,500	1050 LONGBOAT CLUB RD 903	LONGBOAT KEY	34228
10062050	\$560,500	1050 LONGBOAT CLUB RD 906	LONGBOAT KEY	34228
3031150	\$138,400	3710 GULF OF MEXICO DR G6	LONGBOAT KEY	34228
10062053	\$424,400	1050 LONGBOAT CLUB RD 1003	LONGBOAT KEY	34228
2147001	\$263,700	827 BAYPORT WAY 827 BLD F-	LONGBOAT KEY	34228
2147002	\$289,900	828 BAYPORT WAY 828 BLD F-	LONGBOAT KEY	34228
3090002	\$739,800	3411 BAYOU SOUND	LONGBOAT KEY	34228
10062008	\$441,700	1050 LONGBOAT CLUB RD 206	LONGBOAT KEY	34228
10062019	\$400,800	1050 LONGBOAT CLUB RD 405	LONGBOAT KEY	34228
10062035	\$370,700	1050 LONGBOAT CLUB RD 703	LONGBOAT KEY	34228
3032070	\$145,400	83 TWIN SHORES BLVD	LONGBOAT KEY	34228
2147013	\$311,500	839 BAYPORT WAY 839 BLD F-	LONGBOAT KEY	34228
9110010	\$220,100	1220 BOGEY LN	LONGBOAT KEY	34228
7778	\$0	BAYPORT WAY	LONGBOAT KEY	34228
10062033	\$506,800	1050 LONGBOAT CLUB RD 701	LONGBOAT KEY	34228
7248	\$0	LONGBOAT CLUB RD	LONGBOAT KEY	34228
3031017	\$217,100	3710 GULF OF MEXICO DR A17	LONGBOAT KEY	34228
5080015	\$428,300	600 BUTTONWOOD DR	LONGBOAT KEY	34228
10032003	\$358,300	1105 GULF OF MEXICO DR 103 BLD 5	LONGBOAT KEY	34228
10032060	\$310,700	1075 GULF OF MEXICO DR 201 BLD 7	LONGBOAT KEY	34228
10032070	\$317,600	1075 GULF OF MEXICO DR 401 BLD 7	LONGBOAT KEY	34228
9052003	\$469,100	1465 GULF OF MEXICO DR 103	LONGBOAT KEY	34228
9052014	\$387,700	1465 GULF OF MEXICO DR 302	LONGBOAT KEY	34228
9052007	\$518,000	1465 GULF OF MEXICO DR 201	LONGBOAT KEY	34228
10070004	\$572,200	524 HALYARD LN	LONGBOAT KEY	34228

Total Just Value (Sarasota County) = \$3,072,197,000

Total Just Value (Sarasota County + Manatee County) = \$4,843,080,286

10032007	\$405,100	1105 GULF OF MEXICO DR 203 BLD 5	LONGBOAT KEY	34228
10032073	\$379,100	1075 GULF OF MEXICO DR 404 BLD 7	LONGBOAT KEY	34228
11161034	\$782,400	455 LONGBOAT CLUB RD 608	LONGBOAT KEY	34228
11161056	\$718,700	455 LONGBOAT CLUB RD 906	LONGBOAT KEY	34228
11161059	\$1,007,100	455 LONGBOAT CLUB RD PH 1	LONGBOAT KEY	34228
10030004	\$914,300	530 YARDARM LN	LONGBOAT KEY	34228
9052005	\$505,700	1465 GULF OF MEXICO DR 105	LONGBOAT KEY	34228
3031091	\$112,900	3710 GULF OF MEXICO DR D19	LONGBOAT KEY	34228
7673	\$0	GULF OF MEXICO DR	LONGBOAT KEY	34228
7762	\$0	200 SANDS POINT RD	LONGBOAT KEY	34228
7343	\$0	3453 GULF OF MEXICO DR	LONGBOAT KEY	34228
3031005	\$168,400	3710 GULF OF MEXICO DR A5	LONGBOAT KEY	34228
3152019	\$272,000	3453 GULF OF MEXICO DR 232	LONGBOAT KEY	34228
3152025	\$292,000	3453 GULF OF MEXICO DR 238	LONGBOAT KEY	34228
3152030	\$214,000	3453 GULF OF MEXICO DR 247	LONGBOAT KEY	34228
9043008	\$454,300	1701 GULF OF MEXICO DR 109	LONGBOAT KEY	34228
9043023	\$400,200	1701 GULF OF MEXICO DR 304	LONGBOAT KEY	34228
10100006	\$357,900	501 GUNWALE LN	LONGBOAT KEY	34228
9043029	\$573,500	1701 GULF OF MEXICO DR 310	LONGBOAT KEY	34228
10110008	\$10,807,700	825 LONGBOAT CLUB RD	LONGBOAT KEY	34228
9053004	\$461,100	1445 GULF OF MEXICO DR 104	LONGBOAT KEY	34228
9053022	\$531,600	1445 GULF OF MEXICO DR 502	LONGBOAT KEY	34228
13043020	\$229,000	225 SANDS POINT RD 7103	LONGBOAT KEY	34228
5092005	\$595,300	3080 GULF OF MEXICO DR 5	LONGBOAT KEY	34228
13043016	\$251,000	225 SANDS POINT RD 6304	LONGBOAT KEY	34228
3152016	\$272,000	3453 GULF OF MEXICO DR 227	LONGBOAT KEY	34228
9053005	\$573,700	1445 GULF OF MEXICO DR 105	LONGBOAT KEY	34228
9053008	\$436,900	1445 GULF OF MEXICO DR 203	LONGBOAT KEY	34228
9053021	\$757,400	1445 GULF OF MEXICO DR 501	LONGBOAT KEY	34228
3152001	\$407,000	3453 GULF OF MEXICO DR 211	LONGBOAT KEY	34228
9043032	\$381,600	1701 GULF OF MEXICO DR 403	LONGBOAT KEY	34228
9043045	\$485,700	1701 GULF OF MEXICO DR 506	LONGBOAT KEY	34228
9053009	\$446,600	1445 GULF OF MEXICO DR 204	LONGBOAT KEY	34228
9053016	\$453,500	1445 GULF OF MEXICO DR 401	LONGBOAT KEY	34228
9053020	\$458,700	1445 GULF OF MEXICO DR 405	LONGBOAT KEY	34228
6040024	\$0	600 BAY ISLES PKWY	LONGBOAT KEY	34228
3150003	\$2,715,600	GULF OF MEXICO DR	LONGBOAT KEY	34228
8144052	\$499,800	1925 GULF OF MEXICO DR G8-303	LONGBOAT KEY	34228
8144057	\$589,100	1925 GULF OF MEXICO DR G8-308	LONGBOAT KEY	34228
8144065	\$548,500	1925 GULF OF MEXICO DR G8-407	LONGBOAT KEY	34228
8144014	\$443,900	1935 GULF OF MEXICO DR G7-207	LONGBOAT KEY	34228
8061054	\$249,000	2055 GULF OF MEXICO DR G2-214	LONGBOAT KEY	34228
8061082	\$314,400	2039 GULF OF MEXICO DR G3-212	LONGBOAT KEY	34228
8143008	\$444,300	1945 GULF OF MEXICO DR M2-109	LONGBOAT KEY	34228
7052019	\$877,600	2675 GULF OF MEXICO DR 503	LONGBOAT KEY	34228
7052020	\$863,800	2675 GULF OF MEXICO DR 504	LONGBOAT KEY	34228
7052001	\$743,100	2675 GULF OF MEXICO DR 101	LONGBOAT KEY	34228
7052012	\$771,100	2675 GULF OF MEXICO DR 304	LONGBOAT KEY	34228
3032068	\$114,200	81 TWIN SHORES BLVD	LONGBOAT KEY	34228
8061026	\$379,900	2089 GULF OF MEXICO DR G1-302	LONGBOAT KEY	34228
8061033	\$244,100	2055 GULF OF MEXICO DR G2-103	LONGBOAT KEY	34228
8061051	\$310,500	2055 GULF OF MEXICO DR G2-211	LONGBOAT KEY	34228

Total Just Value (Sarasota County) = \$3,072,197,000

Total Just Value (Sarasota County + Manatee County) = \$4,843,080,286

8061073	\$303,200	2039 GULF OF MEXICO DR G3-203	LONGBOAT KEY	34228
8143056	\$466,800	1945 GULF OF MEXICO DR M2-409	LONGBOAT KEY	34228
8144005	\$258,800	1935 GULF OF MEXICO DR G7-105	LONGBOAT KEY	34228
8143014	\$322,800	1945 GULF OF MEXICO DR M2-115	LONGBOAT KEY	34228
8143015	\$443,300	1945 GULF OF MEXICO DR M2-116	LONGBOAT KEY	34228
8143032	\$359,500	1945 GULF OF MEXICO DR M2-301	LONGBOAT KEY	34228
8143071	\$634,100	1945 GULF OF MEXICO DR M2-508	LONGBOAT KEY	34228
8144021	\$397,700	1935 GULF OF MEXICO DR G7-305	LONGBOAT KEY	34228
8144044	\$236,600	1925 GULF OF MEXICO DR G8-204	LONGBOAT KEY	34228
8144018	\$282,600	1935 GULF OF MEXICO DR G7-302	LONGBOAT KEY	34228
8143049	\$259,700	1945 GULF OF MEXICO DR M2-402	LONGBOAT KEY	34228
8144031	\$683,200	1935 GULF OF MEXICO DR G7-411	LONGBOAT KEY	34228
8061002	\$610,100	2089 GULF OF MEXICO DR G1-102	LONGBOAT KEY	34228
8061050	\$215,100	2055 GULF OF MEXICO DR G2-210	LONGBOAT KEY	34228
8061085	\$209,700	2039 GULF OF MEXICO DR G3-301	LONGBOAT KEY	34228
3031030	\$129,000	3710 GULF OF MEXICO DR B6	LONGBOAT KEY	34228
5080016	\$255,100	550 BUTTONWOOD DR	LONGBOAT KEY	34228
8061036	\$327,300	2055 GULF OF MEXICO DR G2-106	LONGBOAT KEY	34228
8061039	\$360,100	2055 GULF OF MEXICO DR G2-109	LONGBOAT KEY	34228
8061055	\$259,600	2055 GULF OF MEXICO DR G2-301	LONGBOAT KEY	34228
8061028	\$380,900	2089 GULF OF MEXICO DR G1-304	LONGBOAT KEY	34228
8061031	\$411,400	2055 GULF OF MEXICO DR G2-101	LONGBOAT KEY	34228
8061084	\$285,300	2039 GULF OF MEXICO DR G3-214	LONGBOAT KEY	34228
8143027	\$554,100	1945 GULF OF MEXICO DR M2-212	LONGBOAT KEY	34228
8143059	\$619,000	1945 GULF OF MEXICO DR M2-412	LONGBOAT KEY	34228
8061019	\$314,000	2089 GULF OF MEXICO DR G1-209	LONGBOAT KEY	34228
8061089	\$268,300	2039 GULF OF MEXICO DR G3-305	LONGBOAT KEY	34228
8143013	\$240,900	1945 GULF OF MEXICO DR M2-114	LONGBOAT KEY	34228
8143016	\$320,900	1945 GULF OF MEXICO DR M2-201	LONGBOAT KEY	34228
8143023	\$536,200	1945 GULF OF MEXICO DR M2-208	LONGBOAT KEY	34228
8143006	\$277,000	1945 GULF OF MEXICO DR M2-107	LONGBOAT KEY	34228
8143021	\$244,400	1945 GULF OF MEXICO DR M2-206	LONGBOAT KEY	34228
8061035	\$332,900	2055 GULF OF MEXICO DR G2-105	LONGBOAT KEY	34228
8061040	\$312,100	2055 GULF OF MEXICO DR G2-110	LONGBOAT KEY	34228
8061061	\$313,100	2039 GULF OF MEXICO DR G3-101	LONGBOAT KEY	34228
8061066	\$309,300	2039 GULF OF MEXICO DR G3-106	LONGBOAT KEY	34228
8061001	\$361,900	2089 GULF OF MEXICO DR G1-101	LONGBOAT KEY	34228
8061012	\$489,300	2089 GULF OF MEXICO DR G1-202	LONGBOAT KEY	34228
8061056	\$268,300	2055 GULF OF MEXICO DR G2-302	LONGBOAT KEY	34228
8061075	\$224,300	2039 GULF OF MEXICO DR G3-205	LONGBOAT KEY	34228
8061027	\$310,300	2089 GULF OF MEXICO DR G1-303	LONGBOAT KEY	34228
8061049	\$313,000	2055 GULF OF MEXICO DR G2-209	LONGBOAT KEY	34228
3031051	\$116,100	3710 GULF OF MEXICO DR C3	LONGBOAT KEY	34228
7478	\$0	GULF OF MEXICO DR	LONGBOAT KEY	34228
3031126	\$132,600	3710 GULF OF MEXICO DR F6	LONGBOAT KEY	34228
2050002	\$1,427,700	4011 GULF OF MEXICO DR	LONGBOAT KEY	34228
10031097	\$294,400	1115 GULF OF MEXICO DR 101 BLD 4	LONGBOAT KEY	34228
7041034	\$490,300	2721 GULF OF MEXICO DR 602	LONGBOAT KEY	34228
3031141	\$125,900	3710 GULF OF MEXICO DR F21	LONGBOAT KEY	34228
8042008	\$1,092,700	2165 GULF OF MEXICO DR 123	LONGBOAT KEY	34228
8042010	\$919,500	2165 GULF OF MEXICO DR 125	LONGBOAT KEY	34228
8042019	\$1,389,900	2165 GULF OF MEXICO DR 144	LONGBOAT KEY	34228

Total Just Value (Sarasota County) = \$3,072,197,000

Total Just Value (Sarasota County + Manatee County) = \$4,843,080,286

8042112	\$1,109,900	2185 GULF OF MEXICO DR 232	LONGBOAT KEY	34228
8041121	\$861,300	2105 GULF OF MEXICO DR 3501 BLD 3	LONGBOAT KEY	34228
10061022	\$282,500	1000 LONGBOAT CLUB RD 503	LONGBOAT KEY	34228
10061045	\$418,600	1000 LONGBOAT CLUB RD 902	LONGBOAT KEY	34228
10061026	\$592,900	1000 LONGBOAT CLUB RD 601	LONGBOAT KEY	34228
10061033	\$495,500	1000 LONGBOAT CLUB RD 702	LONGBOAT KEY	34228
3151005	\$176,300	3320 GULF OF MEXICO DR 105-C	LONGBOAT KEY	34228
10031032	\$679,700	1135 GULF OF MEXICO DR 102 BLD 2	LONGBOAT KEY	34228
10031091	\$514,700	1125 GULF OF MEXICO DR 505 BLD 3	LONGBOAT KEY	34228
8021074	\$387,300	1930 HARBOURSIDE DR 136 BLD M-	LONGBOAT KEY	34228
8021088	\$382,000	1930 HARBOURSIDE DR 156	LONGBOAT KEY	34228
8021091	\$286,200	1932 HARBOURSIDE DR 212 BLD M-	LONGBOAT KEY	34228
8021104	\$367,900	1932 HARBOURSIDE DR 231 BLD M-	LONGBOAT KEY	34228
7121039	\$455,400	2425 GULF OF MEXICO DR 7B	LONGBOAT KEY	34228
7121043	\$462,600	2425 GULF OF MEXICO DR 7F	LONGBOAT KEY	34228
7121073	\$520,800	2425 GULF OF MEXICO DR 12F	LONGBOAT KEY	34228
9051008	\$453,800	1485 GULF OF MEXICO DR 108	LONGBOAT KEY	34228
9051011	\$390,000	1485 GULF OF MEXICO DR 201	LONGBOAT KEY	34228
9051014	\$384,300	1485 GULF OF MEXICO DR 204	LONGBOAT KEY	34228
10060014	\$1,114,200	971 LONGBOAT CLUB RD	LONGBOAT KEY	34228
9100002	\$429,500	1150 BOGEY LN	LONGBOAT KEY	34228
9051040	\$586,600	1485 GULF OF MEXICO DR 410	LONGBOAT KEY	34228
8021097	\$340,000	1932 HARBOURSIDE DR 221 BLD M-	LONGBOAT KEY	34228
8021114	\$335,300	1932 HARBOURSIDE DR 244 BLD M-	LONGBOAT KEY	34228
3031019	\$173,200	3710 GULF OF MEXICO DR A19	LONGBOAT KEY	34228
5080013	\$496,400	602 BUTTONWOOD DR	LONGBOAT KEY	34228
9100019	\$794,500	511 WEDGE LN	LONGBOAT KEY	34228
9051005	\$436,900	1485 GULF OF MEXICO DR 105	LONGBOAT KEY	34228
9051036	\$423,200	1485 GULF OF MEXICO DR 406	LONGBOAT KEY	34228
9051044	\$519,000	1485 GULF OF MEXICO DR 504	LONGBOAT KEY	34228
9051009	\$581,600	1485 GULF OF MEXICO DR 109	LONGBOAT KEY	34228
9051035	\$392,600	1485 GULF OF MEXICO DR 405	LONGBOAT KEY	34228
7121022	\$423,400	2425 GULF OF MEXICO DR 4C	LONGBOAT KEY	34228
7121046	\$459,000	2425 GULF OF MEXICO DR 8C	LONGBOAT KEY	34228
9051029	\$487,000	1485 GULF OF MEXICO DR 309	LONGBOAT KEY	34228
9051039	\$545,500	1485 GULF OF MEXICO DR 409	LONGBOAT KEY	34228
9051041	\$660,300	1485 GULF OF MEXICO DR 501	LONGBOAT KEY	34228
9051016	\$457,900	1485 GULF OF MEXICO DR 206	LONGBOAT KEY	34228
9041022	\$125,000	1620 GULF OF MEXICO DR 210S	LONGBOAT KEY	34228
9041037	\$104,000	1620 GULF OF MEXICO DR 217S	LONGBOAT KEY	34228
9041043	\$56,000	1620 GULF OF MEXICO DR 123S	LONGBOAT KEY	34228
9041110	\$111,000	1620 GULF OF MEXICO DR 254S	LONGBOAT KEY	34228
9041129	\$100,000	1620 GULF OF MEXICO DR 207N	LONGBOAT KEY	34228
9041144	\$56,000	1620 GULF OF MEXICO DR 118N	LONGBOAT KEY	34228
9041189	\$56,000	1620 GULF OF MEXICO DR 139N	LONGBOAT KEY	34228
9041193	\$56,000	1620 GULF OF MEXICO DR 143N	LONGBOAT KEY	34228
9041205	\$111,000	1620 GULF OF MEXICO DR 245N	LONGBOAT KEY	34228
9041221	\$332,000	1620 GULF OF MEXICO DR 500	LONGBOAT KEY	34228
9041233	\$304,000	1620 GULF OF MEXICO DR 12B	LONGBOAT KEY	34228
9054034	\$503,300	1425 GULF OF MEXICO DR 502	LONGBOAT KEY	34228
9041185	\$100,000	1620 GULF OF MEXICO DR 235N	LONGBOAT KEY	34228
9041187	\$100,000	1620 GULF OF MEXICO DR 237N	LONGBOAT KEY	34228

Total Just Value (Sarasota County) = \$3,072,197,000

Total Just Value (Sarasota County + Manatee County) = \$4,843,080,286

9041195	\$100,000	1620 GULF OF MEXICO DR 239N	LONGBOAT KEY	34228
11082034	\$792,100	585 SANCTUARY DR B-402	LONGBOAT KEY	34228
11083001	\$756,100	535 SANCTUARY DR A-101	LONGBOAT KEY	34228
11083040	\$1,450,800	535 SANCTUARY DR A-601	LONGBOAT KEY	34228
11083051	\$1,059,300	535 SANCTUARY DR B-704	LONGBOAT KEY	34228
9041017	\$63,000	1620 GULF OF MEXICO DR 111S	LONGBOAT KEY	34228
9041033	\$56,000	1620 GULF OF MEXICO DR 117S	LONGBOAT KEY	34228
9041062	\$56,000	1620 GULF OF MEXICO DR 134S	LONGBOAT KEY	34228
9054033	\$578,900	1425 GULF OF MEXICO DR 501	LONGBOAT KEY	34228
9041151	\$56,000	1620 GULF OF MEXICO DR 121N	LONGBOAT KEY	34228
9041154	\$56,000	1620 GULF OF MEXICO DR 124N	LONGBOAT KEY	34228
9041172	\$100,000	1620 GULF OF MEXICO DR 230N	LONGBOAT KEY	34228
9041177	\$56,000	1620 GULF OF MEXICO DR 135N	LONGBOAT KEY	34228
9054015	\$485,400	1425 GULF OF MEXICO DR 207	LONGBOAT KEY	34228
11082012	\$856,600	575 SANCTUARY DR A304	LONGBOAT KEY	34228
11082019	\$702,900	575 SANCTUARY DR A503	LONGBOAT KEY	34228
11083009	\$639,200	535 SANCTUARY DR A-202	LONGBOAT KEY	34228
11083032	\$1,317,600	535 SANCTUARY DR A-501	LONGBOAT KEY	34228
3031135	\$113,000	3710 GULF OF MEXICO DR F15	LONGBOAT KEY	34228
8031	\$0	SANCTUARY DR	LONGBOAT KEY	34228
3032037	\$132,400	43 TWIN SHORES BLVD	LONGBOAT KEY	34228
9041190	\$56,000	1620 GULF OF MEXICO DR 140N	LONGBOAT KEY	34228
9041220	\$100,000	1620 GULF OF MEXICO DR 411	LONGBOAT KEY	34228
9041217	\$108,000	1620 GULF OF MEXICO DR 405	LONGBOAT KEY	34228
9041227	\$104,000	1620 GULF OF MEXICO DR 4B	LONGBOAT KEY	34228
9054007	\$512,900	1425 GULF OF MEXICO DR 107	LONGBOAT KEY	34228
11024008	\$2,494,000	675 LONGBOAT CLUB RD 25B	LONGBOAT KEY	34228
11024015	\$2,764,500	675 LONGBOAT CLUB RD 29A	LONGBOAT KEY	34228
9054028	\$413,600	1425 GULF OF MEXICO DR 404	LONGBOAT KEY	34228
9041007	\$136,000	1620 GULF OF MEXICO DR 201S	LONGBOAT KEY	34228
9041034	\$56,000	1620 GULF OF MEXICO DR 118S	LONGBOAT KEY	34228
9041077	\$56,000	1620 GULF OF MEXICO DR 141S	LONGBOAT KEY	34228
3031027	\$113,300	3710 GULF OF MEXICO DR B3	LONGBOAT KEY	34228
11082028	\$911,200	585 SANCTUARY DR B-204	LONGBOAT KEY	34228
11083020	\$1,149,400	535 SANCTUARY DR B-305	LONGBOAT KEY	34228
3032044	\$114,600	52 TWIN SHORES BLVD	LONGBOAT KEY	34228
8024008	\$448,900	2017 HARBOUR LINKS DR 2017 BLD D	LONGBOAT KEY	34228
8024016	\$453,000	2047 HARBOUR LINKS DR 2047 BLD F	LONGBOAT KEY	34228
3032047	\$131,300	56 TWIN SHORES BLVD	LONGBOAT KEY	34228
3032060	\$122,300	73 TWIN SHORES BLVD	LONGBOAT KEY	34228
13041056	\$983,000	210 SANDS POINT RD 2607	LONGBOAT KEY	34228
13041104	\$839,000	230 SANDS POINT RD 3507	LONGBOAT KEY	34228
13041054	\$808,000	210 SANDS POINT RD 2603	LONGBOAT KEY	34228
13041067	\$870,000	210 SANDS POINT RD 2903	LONGBOAT KEY	34228
7995	\$0	HARBOUR LINKS DR	LONGBOAT KEY	34228
5080033	\$760,100	1 WINSLOW PL	LONGBOAT KEY	34228
2050024	\$497,500	532 ROUNTREE DR	LONGBOAT KEY	34228
2142002	\$289,800	502 BAYPORT WAY 502 BLD A-	LONGBOAT KEY	34228
2142019	\$284,600	519 BAYPORT WAY 519 BLD A-	LONGBOAT KEY	34228
2142025	\$530,000	525 BAYPORT WAY 525 BLD A-	LONGBOAT KEY	34228
2142015	\$392,300	515 BAYPORT WAY 515 BLD A-	LONGBOAT KEY	34228
2142008	\$387,200	508 BAYPORT WAY 508 BLD A-	LONGBOAT KEY	34228

Total Just Value (Sarasota County) = \$3,072,197,000

Total Just Value (Sarasota County + Manatee County) = \$4,843,080,286

2142011	\$375,200	511 BAYPORT WAY 511 BLD A-	LONGBOAT KEY	34228
2142009	\$361,300	509 BAYPORT WAY 509 BLD A-	LONGBOAT KEY	34228
2142016	\$461,500	516 BAYPORT WAY 516 BLD A-	LONGBOAT KEY	34228
7700	\$0	200 SANDS POINT RD	LONGBOAT KEY	34228
13041035	\$378,000	210 SANDS POINT RD 2304	LONGBOAT KEY	34228
13041081	\$379,000	230 SANDS POINT RD 3205	LONGBOAT KEY	34228
13041093	\$380,000	230 SANDS POINT RD 3403	LONGBOAT KEY	34228
8024019	\$492,200	2055 HARBOUR LINKS DR 2055 BLD F	LONGBOAT KEY	34228
13041012	\$869,000	200 SANDS POINT RD 1207	LONGBOAT KEY	34228
13041023	\$671,000	210 SANDS POINT RD 2105	LONGBOAT KEY	34228
13041046	\$442,000	210 SANDS POINT RD 2501	LONGBOAT KEY	34228
13041059	\$851,000	210 SANDS POINT RD 2703	LONGBOAT KEY	34228
13041060	\$991,000	210 SANDS POINT RD 2707	LONGBOAT KEY	34228
13041074	\$720,000	230 SANDS POINT RD 3102	LONGBOAT KEY	34228
13041113	\$723,000	230 SANDS POINT RD 3702	LONGBOAT KEY	34228
13041073	\$774,000	230 SANDS POINT RD 3101	LONGBOAT KEY	34228
13041126	\$820,000	230 SANDS POINT RD 3005	LONGBOAT KEY	34228
13041011	\$359,000	200 SANDS POINT RD 1206	LONGBOAT KEY	34228
13041094	\$380,000	230 SANDS POINT RD 3404	LONGBOAT KEY	34228
13041099	\$380,000	230 SANDS POINT RD 3502	LONGBOAT KEY	34228
13041087	\$380,000	230 SANDS POINT RD 3304	LONGBOAT KEY	34228
7141118	\$440,000	2301 GULF OF MEXICO DR APT 91N	LONGBOAT KEY	34228
7141135	\$874,500	2301 GULF OF MEXICO DR APT PH 1N	LONGBOAT KEY	34228
7141008	\$270,900	2295 GULF OF MEXICO DR APT 24S	LONGBOAT KEY	34228
2060007	\$973,300	554 JESSMYTH DR	LONGBOAT KEY	34228
7051044	\$554,400	2525 GULF OF MEXICO DR 8-C	LONGBOAT KEY	34228
7051059	\$892,100	2525 GULF OF MEXICO DR 10-F	LONGBOAT KEY	34228
7051070	\$679,600	2525 GULF OF MEXICO DR 12-E	LONGBOAT KEY	34228
7051072	\$906,600	2525 GULF OF MEXICO DR 13-A	LONGBOAT KEY	34228
7141132	\$349,800	2301 GULF OF MEXICO DR APT 114N	LONGBOAT KEY	34228
7051045	\$785,600	2525 GULF OF MEXICO DR 8-D	LONGBOAT KEY	34228
7051054	\$779,800	2525 GULF OF MEXICO DR 10-A	LONGBOAT KEY	34228
7051049	\$355,000	2525 GULF OF MEXICO DR 9-B	LONGBOAT KEY	34228
7051062	\$577,000	2525 GULF OF MEXICO DR 11-C	LONGBOAT KEY	34228
3032026	\$117,400	30 TWIN SHORES BLVD	LONGBOAT KEY	34228
7141010	\$392,100	2295 GULF OF MEXICO DR APT 26S	LONGBOAT KEY	34228
11081028	\$1,104,500	565 SANCTUARY DR B505	LONGBOAT KEY	34228
7141030	\$549,100	2295 GULF OF MEXICO DR APT 62S	LONGBOAT KEY	34228
7141039	\$380,300	2295 GULF OF MEXICO DR APT 75S	LONGBOAT KEY	34228
7141048	\$572,100	2295 GULF OF MEXICO DR APT 92S	LONGBOAT KEY	34228
7141087	\$407,800	2301 GULF OF MEXICO DR APT 36N	LONGBOAT KEY	34228
11081016	\$1,073,800	565 SANCTUARY DR B305	LONGBOAT KEY	34228
11081029	\$717,200	565 SANCTUARY DR B506	LONGBOAT KEY	34228
7141095	\$419,700	2301 GULF OF MEXICO DR APT 52N	LONGBOAT KEY	34228
7141026	\$346,700	2295 GULF OF MEXICO DR APT 54S	LONGBOAT KEY	34228
7141038	\$380,300	2295 GULF OF MEXICO DR APT 74S	LONGBOAT KEY	34228
7051032	\$673,900	2525 GULF OF MEXICO DR 6-C	LONGBOAT KEY	34228
7051064	\$567,600	2525 GULF OF MEXICO DR 11-E	LONGBOAT KEY	34228
7051067	\$586,000	2525 GULF OF MEXICO DR 12-B	LONGBOAT KEY	34228
7292	\$0	GULF OF MEXICO DR	LONGBOAT KEY	34228
7957	\$0	GULF OF MEXICO DR	LONGBOAT KEY	34228
2040002	\$2,744,500	4101 GULF OF MEXICO DR	LONGBOAT KEY	34228

Total Just Value (Sarasota County) = \$3,072,197,000

Total Just Value (Sarasota County + Manatee County) = \$4,843,080,286

3032059	\$121,900	72 TWIN SHORES BLVD	LONGBOAT KEY	34228
10100002	\$689,500	513 HORNBLOWER LN	LONGBOAT KEY	34228
5160027	\$351,600	521 NEPTUNE AVE	LONGBOAT KEY	34228
2141061	\$194,100	3806 GULF OF MEXICO DR C204	LONGBOAT KEY	34228
2141078	\$196,900	3806 GULF OF MEXICO DR C309	LONGBOAT KEY	34228
3032035	\$119,800	41 TWIN SHORES BLVD	LONGBOAT KEY	34228
2060022	\$538,200	554 ROUNTREE DR	LONGBOAT KEY	34228
2141048	\$192,900	3806 GULF OF MEXICO DR C102	LONGBOAT KEY	34228
2141036	\$224,000	3804 GULF OF MEXICO DR B207	LONGBOAT KEY	34228
2141066	\$222,500	3806 GULF OF MEXICO DR C209	LONGBOAT KEY	34228
2141003	\$237,200	3802 GULF OF MEXICO DR A103	LONGBOAT KEY	34228
2141015	\$190,700	3802 GULF OF MEXICO DR A302	LONGBOAT KEY	34228
2141034	\$192,400	3804 GULF OF MEXICO DR B205	LONGBOAT KEY	34228
2141075	\$194,500	3806 GULF OF MEXICO DR C306	LONGBOAT KEY	34228
2141001	\$233,300	3802 GULF OF MEXICO DR A101	LONGBOAT KEY	34228
2141007	\$259,300	3802 GULF OF MEXICO DR A201	LONGBOAT KEY	34228
2141011	\$187,900	3802 GULF OF MEXICO DR A205	LONGBOAT KEY	34228
2141023	\$351,200	3802 GULF OF MEXICO DR A403	LONGBOAT KEY	34228
2141067	\$194,100	3806 GULF OF MEXICO DR C210	LONGBOAT KEY	34228
2141074	\$194,500	3806 GULF OF MEXICO DR C305	LONGBOAT KEY	34228
2141099	\$451,900	3808 GULF OF MEXICO DR E212	LONGBOAT KEY	34228
2141019	\$190,700	3802 GULF OF MEXICO DR A306	LONGBOAT KEY	34228
2141030	\$244,500	3804 GULF OF MEXICO DR B201	LONGBOAT KEY	34228
2141079	\$196,900	3806 GULF OF MEXICO DR C310	LONGBOAT KEY	34228
2141087	\$181,500	3808 GULF OF MEXICO DR E103	LONGBOAT KEY	34228
2141113	\$172,600	3810 GULF OF MEXICO DR F104	LONGBOAT KEY	34228
2060002	\$3,184,800	614 JESSMYTH DR	LONGBOAT KEY	34228
2141055	\$188,300	3806 GULF OF MEXICO DR C109	LONGBOAT KEY	34228
2141068	\$200,200	3806 GULF OF MEXICO DR C211	LONGBOAT KEY	34228
13044012	\$1,197,200	100 SANDS POINT RD 113	LONGBOAT KEY	34228
13044059	\$470,400	100 SANDS POINT RD 308	LONGBOAT KEY	34228
13044072	\$559,700	100 SANDS POINT RD 321	LONGBOAT KEY	34228
2141053	\$143,700	3806 GULF OF MEXICO DR C107	LONGBOAT KEY	34228
2141081	\$203,100	3806 GULF OF MEXICO DR C312	LONGBOAT KEY	34228
2141102	\$178,200	3808 GULF OF MEXICO DR E305	LONGBOAT KEY	34228
2141028	\$181,500	3804 GULF OF MEXICO DR B106	LONGBOAT KEY	34228
2141051	\$185,100	3806 GULF OF MEXICO DR C105	LONGBOAT KEY	34228
2141064	\$148,400	3806 GULF OF MEXICO DR C207	LONGBOAT KEY	34228
13044009	\$513,400	100 SANDS POINT RD 110	LONGBOAT KEY	34228
13044047	\$460,800	100 SANDS POINT RD 222	LONGBOAT KEY	34228
13044028	\$392,300	100 SANDS POINT RD 203	LONGBOAT KEY	34228
13044034	\$575,600	100 SANDS POINT RD 209	LONGBOAT KEY	34228
2141126	\$238,200	3810 GULF OF MEXICO DR F303	LONGBOAT KEY	34228
2050003	\$3,374,700	4021 GULF OF MEXICO DR	LONGBOAT KEY	34228
2141024	\$241,000	3804 GULF OF MEXICO DR B101	LONGBOAT KEY	34228
3031074	\$128,100	3710 GULF OF MEXICO DR D2	LONGBOAT KEY	34228
7185	\$0	GULF OF MEXICO DR	LONGBOAT KEY	34228
8044006	\$3,527,400	2251 GULF OF MEXICO DR 302	LONGBOAT KEY	34228
11163013	\$1,550,700	435 L AMBIANCE DR K305	LONGBOAT KEY	34228
11163017	\$1,980,400	435 L AMBIANCE DR G401	LONGBOAT KEY	34228
11163018	\$1,040,700	435 L AMBIANCE DR H402	LONGBOAT KEY	34228
2141094	\$187,100	3808 GULF OF MEXICO DR E203	LONGBOAT KEY	34228

Total Just Value (Sarasota County) = \$3,072,197,000

Total Just Value (Sarasota County + Manatee County) = \$4,843,080,286

13044005	\$472,900	100 SANDS POINT RD 105	LONGBOAT KEY	34228
13044045	\$415,700	100 SANDS POINT RD 220	LONGBOAT KEY	34228
8044016	\$3,865,700	2251 GULF OF MEXICO DR 504	LONGBOAT KEY	34228
13044066	\$783,900	100 SANDS POINT RD 315	LONGBOAT KEY	34228
13044067	\$892,800	100 SANDS POINT RD 316	LONGBOAT KEY	34228
2141090	\$181,500	3808 GULF OF MEXICO DR E109	LONGBOAT KEY	34228
8044009	\$3,605,500	2251 GULF OF MEXICO DR 401	LONGBOAT KEY	34228
3031169	\$259,300	3710 GULF OF MEXICO DR G25	LONGBOAT KEY	34228
5164002	\$183,500	2850 GULF OF MEXICO DR 2	LONGBOAT KEY	34228
9111003	\$479,700	1211 GULF OF MEXICO DR 103	LONGBOAT KEY	34228
9111044	\$590,000	1211 GULF OF MEXICO DR 408	LONGBOAT KEY	34228
9111047	\$756,900	1211 GULF OF MEXICO DR 411	LONGBOAT KEY	34228
9111035	\$881,100	1211 GULF OF MEXICO DR 311	LONGBOAT KEY	34228
9111038	\$834,500	1211 GULF OF MEXICO DR 402	LONGBOAT KEY	34228
9111072	\$892,900	1211 GULF OF MEXICO DR 612	LONGBOAT KEY	34228
8142005	\$312,900	1955 GULF OF MEXICO DR G6-105	LONGBOAT KEY	34228
10062016	\$398,200	1050 LONGBOAT CLUB RD 402	LONGBOAT KEY	34228
10062043	\$423,700	1050 LONGBOAT CLUB RD 805	LONGBOAT KEY	34228
2147009	\$298,500	835 BAYPORT WAY 835 BLD F-	LONGBOAT KEY	34228
10062028	\$412,300	1050 LONGBOAT CLUB RD 602	LONGBOAT KEY	34228
10062054	\$485,300	1050 LONGBOAT CLUB RD 1004	LONGBOAT KEY	34228
10030018	\$596,700	1020 BOGEY LN	LONGBOAT KEY	34228
2050025	\$912,300	3960 ROYAL RD	LONGBOAT KEY	34228
5020004	\$2,745,800	3315 GULF OF MEXICO DR	LONGBOAT KEY	34228
13042037	\$257,000	250 SANDS POINT RD 5101	LONGBOAT KEY	34228
13042012	\$381,000	240 SANDS POINT RD 4205	LONGBOAT KEY	34228
13042014	\$845,000	240 SANDS POINT RD 4207	LONGBOAT KEY	34228
13042061	\$579,000	250 SANDS POINT RD 5407	LONGBOAT KEY	34228
8054	\$0	SANCTUARY DR	LONGBOAT KEY	34228
7711	\$0	200 SANDS POINT RD	LONGBOAT KEY	34228
10131062	\$652,100	775 LONGBOAT CLUB RD 902	LONGBOAT KEY	34228
10131002	\$688,900	775 LONGBOAT CLUB RD 103	LONGBOAT KEY	34228
10131061	\$561,600	775 LONGBOAT CLUB RD 901	LONGBOAT KEY	34228
10131067	\$1,236,600	775 LONGBOAT CLUB RD 907 & 908	LONGBOAT KEY	34228
3031156	\$160,700	3710 GULF OF MEXICO DR G12	LONGBOAT KEY	34228
13042006	\$381,000	240 SANDS POINT RD 4106	LONGBOAT KEY	34228
11084020	\$1,010,200	545 SANCTUARY DR A-503	LONGBOAT KEY	34228
9052012	\$595,200	1465 GULF OF MEXICO DR 206	LONGBOAT KEY	34228
10032011	\$410,900	1105 GULF OF MEXICO DR 303 BLD 5	LONGBOAT KEY	34228
10032041	\$351,100	1095 GULF OF MEXICO DR 402 BLD 6	LONGBOAT KEY	34228
10032057	\$355,500	1075 GULF OF MEXICO DR 103 BLD 7	LONGBOAT KEY	34228
3032019	\$106,700	22 TWIN SHORES BLVD	LONGBOAT KEY	34228
5091000	\$1,845,400	3008 GULF OF MEXICO DR GULF TIDES	LONGBOAT KEY	34228
10032030	\$310,700	1095 GULF OF MEXICO DR 201 BLD 6	LONGBOAT KEY	34228
10032059	\$428,700	1075 GULF OF MEXICO DR 105 BLD 7	LONGBOAT KEY	34228
10032071	\$376,300	1075 GULF OF MEXICO DR 402 BLD 7	LONGBOAT KEY	34228
9052001	\$584,500	1465 GULF OF MEXICO DR 101	LONGBOAT KEY	34228
10032068	\$366,000	1075 GULF OF MEXICO DR 304 BLD 7	LONGBOAT KEY	34228
10032084	\$635,100	1075 GULF OF MEXICO DR 605 BLD 7	LONGBOAT KEY	34228
11161001	\$1,143,000	455 LONGBOAT CLUB RD PL-1	LONGBOAT KEY	34228
10100014	\$674,400	524 GUNWALE LN	LONGBOAT KEY	34228
9052028	\$455,000	1465 GULF OF MEXICO DR 504	LONGBOAT KEY	34228

Total Just Value (Sarasota County) = \$3,072,197,000

Total Just Value (Sarasota County + Manatee County) = \$4,843,080,286

5010010	\$963,700	3291 BAYOU SOUND	LONGBOAT KEY	34228
9052020	\$436,300	1465 GULF OF MEXICO DR 402	LONGBOAT KEY	34228
10032008	\$593,300	1105 GULF OF MEXICO DR 204 BLD 5	LONGBOAT KEY	34228
10032015	\$414,800	1105 GULF OF MEXICO DR 403 BLD 5	LONGBOAT KEY	34228
10032048	\$378,500	1095 GULF OF MEXICO DR 504 BLD 6	LONGBOAT KEY	34228
5163004	\$328,100	2945 GULF OF MEXICO DR 4 & 5	LONGBOAT KEY	34228
3031137	\$107,300	3710 GULF OF MEXICO DR F17	LONGBOAT KEY	34228
3032066	\$115,200	79 TWIN SHORES BLVD	LONGBOAT KEY	34228
3102004	\$273,800	3440 GULF OF MEXICO DR 4	LONGBOAT KEY	34228
3103005	\$191,000	3465 GULF OF MEXICO DR 105	LONGBOAT KEY	34228
7111012	\$2,315,400	2333 GULF OF MEXICO DR 1C4 BLD 1	LONGBOAT KEY	34228
7111202	\$1,895,700	2399 GULF OF MEXICO DR 3B1 BLD 3	LONGBOAT KEY	34228
5090037	\$183,500	640 NEPTUNE AVE	LONGBOAT KEY	34228
3032029	\$130,900	33 TWIN SHORES BLVD	LONGBOAT KEY	34228
8141023	\$453,700	1975 GULF OF MEXICO DR G4-303	LONGBOAT KEY	34228
8141047	\$1,055,400	1965 GULF OF MEXICO DR G5 108/208	LONGBOAT KEY	34228
8141062	\$349,600	1965 GULF OF MEXICO DR G5-303	LONGBOAT KEY	34228
8141072	\$354,700	1965 GULF OF MEXICO DR G5-402	LONGBOAT KEY	34228
7111005	\$1,595,500	2333 GULF OF MEXICO DR 1B2 BLD 1	LONGBOAT KEY	34228
7111204	\$1,863,100	2399 GULF OF MEXICO DR 3A2 BLD 3	LONGBOAT KEY	34228
5163001	\$500,400	2945 GULF OF MEXICO DR 1	LONGBOAT KEY	34228
5163002	\$267,400	2945 GULF OF MEXICO DR 3	LONGBOAT KEY	34228
11162007	\$980,300	415 L AMBIANCE DR E207	LONGBOAT KEY	34228
8041007	\$420,800	2109 GULF OF MEXICO DR 1203 BLD 1	LONGBOAT KEY	34228
8041028	\$380,500	2101 GULF OF MEXICO DR 2204 BLD 2	LONGBOAT KEY	34228
11162014	\$1,521,600	415 L AMBIANCE DR D306	LONGBOAT KEY	34228
11162016	\$2,164,700	415 L AMBIANCE DR F308	LONGBOAT KEY	34228
11162021	\$1,543,400	415 L AMBIANCE DR D405	LONGBOAT KEY	34228
11162009	\$1,892,100	415 L AMBIANCE DR A301	LONGBOAT KEY	34228
11162026	\$1,028,700	415 L AMBIANCE DR B502	LONGBOAT KEY	34228
11162020	\$1,543,400	415 L AMBIANCE DR C404	LONGBOAT KEY	34228
2146006	\$300,500	806 BAYPORT WAY 806 BLD E-	LONGBOAT KEY	34228
11021045	\$931,800	603 LONGBOAT CLUB RD 101N	LONGBOAT KEY	34228
11021064	\$641,200	603 LONGBOAT CLUB RD 603N	LONGBOAT KEY	34228
5021013	\$438,600	3235 GULF OF MEXICO DR A301 BLD A	LONGBOAT KEY	34228
5021025	\$510,500	3235 GULF OF MEXICO DR A501 BLD A	LONGBOAT KEY	34228
5021033	\$229,400	3240 GULF OF MEXICO DR B104 BLD B	LONGBOAT KEY	34228
5021048	\$245,100	3240 GULF OF MEXICO DR B307 BLD B	LONGBOAT KEY	34228
5071019	\$316,000	3155 GULF OF MEXICO DR 230	LONGBOAT KEY	34228
3160007	\$952,700	3371 BAYOU SOUND	LONGBOAT KEY	34228
11021001	\$926,400	601 LONGBOAT CLUB RD 101S	LONGBOAT KEY	34228
11021020	\$641,200	601 LONGBOAT CLUB RD 603S	LONGBOAT KEY	34228
11021062	\$1,063,900	603 LONGBOAT CLUB RD 601N	LONGBOAT KEY	34228
11021008	\$701,400	601 LONGBOAT CLUB RD 303S	LONGBOAT KEY	34228
11021047	\$605,500	603 LONGBOAT CLUB RD 202N	LONGBOAT KEY	34228
11021015	\$632,300	601 LONGBOAT CLUB RD 502S	LONGBOAT KEY	34228
11021080	\$733,500	603 LONGBOAT CLUB RD 1003N	LONGBOAT KEY	34228
8026	\$0	GULF OF MEXICO DR	LONGBOAT KEY	34228
2040006	\$0	N/A	LONGBOAT KEY	34228
2050001	\$214,600	4001 GULF OF MEXICO DR	LONGBOAT KEY	34228
3031052	\$109,700	3710 GULF OF MEXICO DR C4	LONGBOAT KEY	34228
3152032	\$272,000	3453 GULF OF MEXICO DR 249	LONGBOAT KEY	34228

Total Just Value (Sarasota County) = \$3,072,197,000

Total Just Value (Sarasota County + Manatee County) = \$4,843,080,286

7040001	\$4,779,000	2735 GULF OF MEXICO DR	LONGBOAT KEY	34228
3031147	\$203,200	3710 GULF OF MEXICO DR G3	LONGBOAT KEY	34228
13043034	\$490,000	225 SANDS POINT RD 7401	LONGBOAT KEY	34228
7042003	\$528,100	2729 GULF OF MEXICO DR 21	LONGBOAT KEY	34228
13043011	\$251,000	225 SANDS POINT RD 6205	LONGBOAT KEY	34228
13043004	\$251,000	225 SANDS POINT RD 6104	LONGBOAT KEY	34228
13043021	\$229,000	225 SANDS POINT RD 7104	LONGBOAT KEY	34228
13043008	\$251,000	225 SANDS POINT RD 6202	LONGBOAT KEY	34228
13043010	\$251,000	225 SANDS POINT RD 6204	LONGBOAT KEY	34228
13043009	\$251,000	225 SANDS POINT RD 6203	LONGBOAT KEY	34228
13043019	\$229,000	225 SANDS POINT RD 7102	LONGBOAT KEY	34228
13043003	\$251,000	225 SANDS POINT RD 6103	LONGBOAT KEY	34228
13043007	\$251,000	225 SANDS POINT RD 6201	LONGBOAT KEY	34228
13043006	\$251,000	225 SANDS POINT RD 6106	LONGBOAT KEY	34228
9043007	\$394,400	1701 GULF OF MEXICO DR 108	LONGBOAT KEY	34228
2060016	\$1,689,600	628 ROUNTREE DR	LONGBOAT KEY	34228
3031138	\$132,400	3710 GULF OF MEXICO DR F18	LONGBOAT KEY	34228
7121020	\$450,300	2425 GULF OF MEXICO DR 4A	LONGBOAT KEY	34228
7121079	\$566,900	2425 GULF OF MEXICO DR 13F	LONGBOAT KEY	34228
7121080	\$514,900	2425 GULF OF MEXICO DR 14A	LONGBOAT KEY	34228
3031041	\$123,600	3710 GULF OF MEXICO DR B17	LONGBOAT KEY	34228
3031142	\$118,600	3710 GULF OF MEXICO DR F22	LONGBOAT KEY	34228
7121015	\$527,700	2425 GULF OF MEXICO DR 3B	LONGBOAT KEY	34228
7121025	\$468,200	2425 GULF OF MEXICO DR 4F	LONGBOAT KEY	34228
7121050	\$538,100	2425 GULF OF MEXICO DR 9A	LONGBOAT KEY	34228
7121088	\$680,300	2425 GULF OF MEXICO DR PH 15C	LONGBOAT KEY	34228
5170001	\$5,535,000	2741 GULF OF MEXICO DR	LONGBOAT KEY	34228
7121023	\$486,900	2425 GULF OF MEXICO DR 4D	LONGBOAT KEY	34228
7121049	\$476,100	2425 GULF OF MEXICO DR 8F	LONGBOAT KEY	34228
7121066	\$571,600	2425 GULF OF MEXICO DR 11E	LONGBOAT KEY	34228
3031064	\$109,500	3710 GULF OF MEXICO DR C16	LONGBOAT KEY	34228
8021007	\$298,400	1904 HARBOURSIDE DR 203 BLD 2	LONGBOAT KEY	34228
8021037	\$352,800	1920 HARBOURSIDE DR 1003 BLD 1	LONGBOAT KEY	34228
8021069	\$446,400	1930 HARBOURSIDE DR 131 BLD M-	LONGBOAT KEY	34228
8021096	\$339,900	1932 HARBOURSIDE DR 217 BLD M-	LONGBOAT KEY	34228
9051007	\$427,100	1485 GULF OF MEXICO DR 107	LONGBOAT KEY	34228
9051031	\$430,600	1485 GULF OF MEXICO DR 401	LONGBOAT KEY	34228
8021124	\$405,600	1932 HARBOURSIDE DR 257	LONGBOAT KEY	34228
8021031	\$491,800	1918 HARBOURSIDE DR 901 BLD 9	LONGBOAT KEY	34228
8021089	\$405,600	1930 HARBOURSIDE DR 157 BLD M-	LONGBOAT KEY	34228
9051033	\$356,100	1485 GULF OF MEXICO DR 403	LONGBOAT KEY	34228
8021093	\$282,600	1932 HARBOURSIDE DR 214 BLD M-	LONGBOAT KEY	34228
8021047	\$406,200	1926 HARBOURSIDE DR 1301 BLD 1	LONGBOAT KEY	34228
8021052	\$294,000	1928 HARBOURSIDE DR 1402 BLD 1	LONGBOAT KEY	34228
8021064	\$419,500	1930 HARBOURSIDE DR 123 BLD M-	LONGBOAT KEY	34228
7229	\$0	GULF OF MEXICO DR	LONGBOAT KEY	34228
7121004	\$417,900	2425 GULF OF MEXICO DR 1C	LONGBOAT KEY	34228
10033005	\$739,300	1055 GULF OF MEXICO DR 105 BLD 8	LONGBOAT KEY	34228
10033066	\$889,500	1045 GULF OF MEXICO DR 605 BLD 9	LONGBOAT KEY	34228
10033053	\$589,100	1045 GULF OF MEXICO DR 402 BLD 9	LONGBOAT KEY	34228
10033079	\$372,300	1065 GULF OF MEXICO DR 303 BLD 10	LONGBOAT KEY	34228
10033080	\$374,300	1065 GULF OF MEXICO DR 304 BLD 10	LONGBOAT KEY	34228

Total Just Value (Sarasota County) = \$3,072,197,000

Total Just Value (Sarasota County + Manatee County) = \$4,843,080,286

5010012	\$491,500	3300 BAYOU SOUND	LONGBOAT KEY	34228
10033049	\$753,100	1045 GULF OF MEXICO DR 303 BLD 9	LONGBOAT KEY	34228
10033112	\$323,100	1085 GULF OF MEXICO DR 401 BLD 11	LONGBOAT KEY	34228
3061005	\$403,800	3660 GULF OF MEXICO DR 105 BLD A	LONGBOAT KEY	34228
3061010	\$406,500	3660 GULF OF MEXICO DR 205 BLD A	LONGBOAT KEY	34228
3061017	\$281,100	3630 GULF OF MEXICO DR 102 BLD B	LONGBOAT KEY	34228
3061034	\$325,700	3540 GULF OF MEXICO DR 104 BLD C	LONGBOAT KEY	34228
3061003	\$284,100	3660 GULF OF MEXICO DR 103 BLD A	LONGBOAT KEY	34228
3061025	\$382,100	3630 GULF OF MEXICO DR 205 BLD B	LONGBOAT KEY	34228
10033018	\$934,300	1055 GULF OF MEXICO DR 306 BLD 8	LONGBOAT KEY	34228
10033028	\$633,700	1055 GULF OF MEXICO DR 504 BLD 8	LONGBOAT KEY	34228
3061027	\$367,500	3630 GULF OF MEXICO DR 302 BLD B	LONGBOAT KEY	34228
9060009	\$1,353,700	527 PUTTER LN	LONGBOAT KEY	34228
3061044	\$470,600	3540 GULF OF MEXICO DR 304 BLD C	LONGBOAT KEY	34228
3061053	\$415,100	3500 GULF OF MEXICO DR 301 BLD D	LONGBOAT KEY	34228
3061035	\$393,900	3540 GULF OF MEXICO DR 105 BLD C	LONGBOAT KEY	34228
10033001	\$600,500	1055 GULF OF MEXICO DR 101 BLD 8	LONGBOAT KEY	34228
10033003	\$623,600	1055 GULF OF MEXICO DR 103 BLD 8	LONGBOAT KEY	34228
10033047	\$569,200	1045 GULF OF MEXICO DR 301 BLD 9	LONGBOAT KEY	34228
10033078	\$354,100	1065 GULF OF MEXICO DR 302 BLD 10	LONGBOAT KEY	34228
10033076	\$440,400	1065 GULF OF MEXICO DR 205 BLD 10	LONGBOAT KEY	34228
10033110	\$372,300	1085 GULF OF MEXICO DR 304 BLD 11	LONGBOAT KEY	34228
10033063	\$692,800	1045 GULF OF MEXICO DR 602 BLD 9	LONGBOAT KEY	34228
10033083	\$359,100	1065 GULF OF MEXICO DR 402 BLD 10	LONGBOAT KEY	34228
10033094	\$433,500	1065 GULF OF MEXICO DR 603 BLD 10	LONGBOAT KEY	34228
10033108	\$431,700	1085 GULF OF MEXICO DR 302 BLD 11	LONGBOAT KEY	34228
10033102	\$330,200	1085 GULF OF MEXICO DR 201 BLD 11	LONGBOAT KEY	34228
9150007	\$352,700	1130 BOGEY LN	LONGBOAT KEY	34228
3031087	\$133,600	3710 GULF OF MEXICO DR D15	LONGBOAT KEY	34228
3031136	\$109,000	3710 GULF OF MEXICO DR F16	LONGBOAT KEY	34228
3031050	\$113,700	3710 GULF OF MEXICO DR C2	LONGBOAT KEY	34228
3031166	\$194,300	3710 GULF OF MEXICO DR G22	LONGBOAT KEY	34228
2060006	\$1,070,500	566 JESSMYTH DR	LONGBOAT KEY	34228
2060009	\$538,000	581 ROUNTREE DR	LONGBOAT KEY	34228
2050014	\$547,400	3970 GULF OF MEXICO DR	LONGBOAT KEY	34228
11161013	\$670,700	455 LONGBOAT CLUB RD 403	LONGBOAT KEY	34228
11161030	\$1,323,300	455 LONGBOAT CLUB RD 604	LONGBOAT KEY	34228
11161033	\$827,500	455 LONGBOAT CLUB RD 607	LONGBOAT KEY	34228
11161049	\$693,900	455 LONGBOAT CLUB RD 807	LONGBOAT KEY	34228
11161004	\$834,500	455 LONGBOAT CLUB RD 302	LONGBOAT KEY	34228
11161025	\$665,700	455 LONGBOAT CLUB RD 507	LONGBOAT KEY	34228
11161039	\$1,092,700	455 LONGBOAT CLUB RD 705	LONGBOAT KEY	34228
9110002	\$0	1261 GULF OF MEXICO DR	LONGBOAT KEY	34228
9052011	\$471,500	1465 GULF OF MEXICO DR 205	LONGBOAT KEY	34228
9052022	\$350,500	1465 GULF OF MEXICO DR 404	LONGBOAT KEY	34228
5081007	\$474,500	3115 GULF OF MEXICO DR 303	LONGBOAT KEY	34228
5081011	\$640,700	3115 GULF OF MEXICO DR PH 3	LONGBOAT KEY	34228
10032045	\$324,100	1095 GULF OF MEXICO DR 501 BLD 6	LONGBOAT KEY	34228
11161061	\$855,600	455 LONGBOAT CLUB RD 3 PH	LONGBOAT KEY	34228
8143038	\$303,400	1945 GULF OF MEXICO DR M2-307	LONGBOAT KEY	34228
8143050	\$291,400	1945 GULF OF MEXICO DR M2-403	LONGBOAT KEY	34228
8144015	\$293,200	1935 GULF OF MEXICO DR G7-209	LONGBOAT KEY	34228

Total Just Value (Sarasota County) = \$3,072,197,000

Total Just Value (Sarasota County + Manatee County) = \$4,843,080,286

8144033	\$298,700	1925 GULF OF MEXICO DR G8-102	LONGBOAT KEY	34228
8143031	\$461,000	1945 GULF OF MEXICO DR M2-216	LONGBOAT KEY	34228
8143019	\$376,000	1945 GULF OF MEXICO DR M2-204	LONGBOAT KEY	34228
8143070	\$422,800	1945 GULF OF MEXICO DR M2-507	LONGBOAT KEY	34228
7052011	\$798,900	2675 GULF OF MEXICO DR 303	LONGBOAT KEY	34228
8144054	\$450,500	1925 GULF OF MEXICO DR G8-305	LONGBOAT KEY	34228
8144063	\$454,700	1925 GULF OF MEXICO DR G8-405	LONGBOAT KEY	34228
8061021	\$310,500	2089 GULF OF MEXICO DR G1-211	LONGBOAT KEY	34228
8061046	\$272,100	2055 GULF OF MEXICO DR G2-206	LONGBOAT KEY	34228
3032011	\$119,600	11 TWIN SHORES BLVD	LONGBOAT KEY	34228
3032087	\$111,200	117 TWIN SHORES BLVD	LONGBOAT KEY	34228
3031006	\$130,300	3710 GULF OF MEXICO DR AG	LONGBOAT KEY	34228
8143055	\$551,800	1945 GULF OF MEXICO DR M2-408	LONGBOAT KEY	34228
3031178	\$158,000	3710 GULF OF MEXICO DR G34	LONGBOAT KEY	34228
3031171	\$200,400	3710 GULF OF MEXICO DR G27	LONGBOAT KEY	34228
5080023	\$259,400	3150 GULF OF MEXICO DR	LONGBOAT KEY	34228
11163016	\$1,987,800	435 L AMBIANCE DR M308	LONGBOAT KEY	34228
11163024	\$1,980,400	435 L AMBIANCE DR M408	LONGBOAT KEY	34228
11163065	\$4,751,200	435 L AMBIANCE DR PH-G	LONGBOAT KEY	34228
13044051	\$391,200	100 SANDS POINT RD 226	LONGBOAT KEY	34228
13044062	\$745,500	100 SANDS POINT RD 311	LONGBOAT KEY	34228
13044077	\$386,700	100 SANDS POINT RD 326	LONGBOAT KEY	34228
13044039	\$1,205,900	100 SANDS POINT RD 214	LONGBOAT KEY	34228
13044049	\$505,300	100 SANDS POINT RD 224	LONGBOAT KEY	34228
13044060	\$648,400	100 SANDS POINT RD 309	LONGBOAT KEY	34228
13044070	\$468,100	100 SANDS POINT RD 319	LONGBOAT KEY	34228
2141106	\$526,000	3808 GULF OF MEXICO DR E312	LONGBOAT KEY	34228
2141122	\$191,600	3810 GULF OF MEXICO DR F206	LONGBOAT KEY	34228
7331	\$0	100 SANDS POINT RD	LONGBOAT KEY	34228
13044001	\$267,200	100 SANDS POINT RD 101	LONGBOAT KEY	34228
13044031	\$431,100	100 SANDS POINT RD 206	LONGBOAT KEY	34228
11163010	\$1,026,100	435 L AMBIANCE DR H302	LONGBOAT KEY	34228
11163031	\$1,055,400	435 L AMBIANCE DR L507	LONGBOAT KEY	34228
11163053	\$1,682,500	435 L AMBIANCE DR K805	LONGBOAT KEY	34228
11163004	\$4,272,300	435 L AMBIANCE DR S J204 & K	LONGBOAT KEY	34228
11163042	\$1,069,300	435 L AMBIANCE DR H702	LONGBOAT KEY	34228
13044003	\$466,400	100 SANDS POINT RD 103	LONGBOAT KEY	34228
13044013	\$1,082,100	100 SANDS POINT RD 114	LONGBOAT KEY	34228
13044037	\$780,100	100 SANDS POINT RD 212	LONGBOAT KEY	34228
8150009	\$893,800	1690 HARBOR SOUND DR	LONGBOAT KEY	34228
3031118	\$113,900	3710 GULF OF MEXICO DR E22	LONGBOAT KEY	34228
2141088	\$140,100	3808 GULF OF MEXICO DR E105	LONGBOAT KEY	34228
2141089	\$180,500	3808 GULF OF MEXICO DR E107	LONGBOAT KEY	34228
2141111	\$192,000	3810 GULF OF MEXICO DR F102	LONGBOAT KEY	34228
8150001	\$1,182,000	501 HARBOR GATE WAY	LONGBOAT KEY	34228
9043026	\$376,100	1701 GULF OF MEXICO DR 307	LONGBOAT KEY	34228
9043051	\$438,100	1701 GULF OF MEXICO DR 602	LONGBOAT KEY	34228
9150003	\$540,600	1090 BOGEY LN	LONGBOAT KEY	34228
3031144	\$112,900	3710 GULF OF MEXICO DR F24	LONGBOAT KEY	34228
13043032	\$251,000	225 SANDS POINT RD 7303	LONGBOAT KEY	34228
3152020	\$272,000	3453 GULF OF MEXICO DR 233	LONGBOAT KEY	34228
3152029	\$214,000	3453 GULF OF MEXICO DR 246	LONGBOAT KEY	34228

Total Just Value (Sarasota County) = \$3,072,197,000

Total Just Value (Sarasota County + Manatee County) = \$4,843,080,286

7293	\$0	GULF OF MEXICO DR	LONGBOAT KEY	34228
9043021	\$376,100	1701 GULF OF MEXICO DR 302	LONGBOAT KEY	34228
9043042	\$411,800	1701 GULF OF MEXICO DR 503	LONGBOAT KEY	34228
9043047	\$387,100	1701 GULF OF MEXICO DR 508	LONGBOAT KEY	34228
9150006	\$306,900	1120 BOGEY LN	LONGBOAT KEY	34228
9043052	\$524,100	1701 GULF OF MEXICO DR 603	LONGBOAT KEY	34228
9043053	\$534,000	1701 GULF OF MEXICO DR 604	LONGBOAT KEY	34228
9053017	\$419,100	1445 GULF OF MEXICO DR 402	LONGBOAT KEY	34228
3152011	\$214,000	3453 GULF OF MEXICO DR 222	LONGBOAT KEY	34228
13043005	\$251,000	225 SANDS POINT RD 6105	LONGBOAT KEY	34228
10070011	\$605,400	525 SPINNAKER LN	LONGBOAT KEY	34228
8111072	\$566,900	2045 GULF OF MEXICO DR M1-509	LONGBOAT KEY	34228
8111023	\$641,500	2045 GULF OF MEXICO DR M1-208	LONGBOAT KEY	34228
8111050	\$303,400	2045 GULF OF MEXICO DR M1-403	LONGBOAT KEY	34228
8111062	\$459,900	2045 GULF OF MEXICO DR M1-415	LONGBOAT KEY	34228
8020001	\$0	GULF OF MEXICO DR	LONGBOAT KEY	34228
9150005	\$345,100	1110 BOGEY LN	LONGBOAT KEY	34228
8111064	\$380,000	2045 GULF OF MEXICO DR M1-501	LONGBOAT KEY	34228
8111087	\$590,600	2045 GULF OF MEXICO DR M1-608	LONGBOAT KEY	34228
8111021	\$432,600	2045 GULF OF MEXICO DR M1-206	LONGBOAT KEY	34228
8111055	\$577,600	2045 GULF OF MEXICO DR M1-408	LONGBOAT KEY	34228
8111069	\$377,100	2045 GULF OF MEXICO DR M1-506	LONGBOAT KEY	34228
8111074	\$442,000	2045 GULF OF MEXICO DR M1-511	LONGBOAT KEY	34228
8111030	\$361,100	2045 GULF OF MEXICO DR M1-215	LONGBOAT KEY	34228
8111039	\$569,500	2045 GULF OF MEXICO DR M1-308	LONGBOAT KEY	34228
8111057	\$381,500	2045 GULF OF MEXICO DR M1-410	LONGBOAT KEY	34228
8111068	\$398,100	2045 GULF OF MEXICO DR M1-505	LONGBOAT KEY	34228
8111085	\$451,400	2045 GULF OF MEXICO DR M1-606	LONGBOAT KEY	34228
8111076	\$504,200	2045 GULF OF MEXICO DR M1-513	LONGBOAT KEY	34228
8111022	\$423,300	2045 GULF OF MEXICO DR M1-207	LONGBOAT KEY	34228
8111047	\$440,000	2045 GULF OF MEXICO DR M1-316	LONGBOAT KEY	34228
8111063	\$466,400	2045 GULF OF MEXICO DR M1-416	LONGBOAT KEY	34228
7121055	\$538,100	2425 GULF OF MEXICO DR 9F	LONGBOAT KEY	34228
8021017	\$581,800	1910 HARBOURSIDE DR 501 BLD 5	LONGBOAT KEY	34228
8021059	\$298,400	1930 HARBOURSIDE DR 115 BLD M-	LONGBOAT KEY	34228
8021076	\$400,000	1930 HARBOURSIDE DR 141 BLD M-	LONGBOAT KEY	34228
2120002	\$732,600	500 ROYAL RD	LONGBOAT KEY	34228
7557	\$0	GULF OF MEXICO DR	LONGBOAT KEY	34228
3104002	\$2,803,800	3460 GULF OF MEXICO DR	LONGBOAT KEY	34228
13030005	\$3,228,300	45 LIGHTHOUSE POINT DR	LONGBOAT KEY	34228
7121018	\$512,000	2425 GULF OF MEXICO DR 3E	LONGBOAT KEY	34228
8021040	\$294,000	1922 HARBOURSIDE DR 1102 BLD 1	LONGBOAT KEY	34228
8021046	\$352,800	1924 HARBOURSIDE DR 1204 BLD 1	LONGBOAT KEY	34228
8150003	\$1,121,500	521 HARBOR GATE WAY	LONGBOAT KEY	34228
8021005	\$414,100	1904 HARBOURSIDE DR 201 BLD 2	LONGBOAT KEY	34228
8021032	\$357,200	1918 HARBOURSIDE DR 902 BLD 9	LONGBOAT KEY	34228
8021099	\$419,500	1932 HARBOURSIDE DR 223 BLD M-	LONGBOAT KEY	34228
7121014	\$460,500	2425 GULF OF MEXICO DR 3A	LONGBOAT KEY	34228
7121081	\$499,200	2425 GULF OF MEXICO DR 14B	LONGBOAT KEY	34228
8021121	\$340,800	1932 HARBOURSIDE DR 254 BLD M-	LONGBOAT KEY	34228
7121053	\$518,700	2425 GULF OF MEXICO DR 9D	LONGBOAT KEY	34228
7121063	\$480,400	2425 GULF OF MEXICO DR 11B	LONGBOAT KEY	34228

Total Just Value (Sarasota County) = \$3,072,197,000

Total Just Value (Sarasota County + Manatee County) = \$4,843,080,286

7121091	\$637,800	2425 GULF OF MEXICO DR PH 15F	LONGBOAT KEY	34228
7121005	\$0	2425 GULF OF MEXICO DR 1D	LONGBOAT KEY	34228
7121031	\$579,000	2425 GULF OF MEXICO DR 5F	LONGBOAT KEY	34228
7121060	\$578,000	2425 GULF OF MEXICO DR 10E	LONGBOAT KEY	34228
7121034	\$446,500	2425 GULF OF MEXICO DR 6C	LONGBOAT KEY	34228
7121065	\$555,600	2425 GULF OF MEXICO DR 11D	LONGBOAT KEY	34228
7121089	\$589,700	2425 GULF OF MEXICO DR PH 15D	LONGBOAT KEY	34228
8021006	\$298,400	1904 HARBOURSIDE DR 202 BLD 2	LONGBOAT KEY	34228
8021010	\$357,200	1906 HARBOURSIDE DR 302 BLD 3	LONGBOAT KEY	34228
8021023	\$298,400	1912 HARBOURSIDE DR 603 BLD 6	LONGBOAT KEY	34228
8021028	\$357,200	1916 HARBOURSIDE DR 802 BLD 8	LONGBOAT KEY	34228
8021034	\$566,500	1918 HARBOURSIDE DR 904 BLD 9	LONGBOAT KEY	34228
8021024	\$346,200	1912 HARBOURSIDE DR 604 BLD 6	LONGBOAT KEY	34228
8021039	\$346,300	1922 HARBOURSIDE DR 1101 BLD 1	LONGBOAT KEY	34228
8021079	\$337,300	1930 HARBOURSIDE DR 144 BLD M-	LONGBOAT KEY	34228
8021120	\$576,800	1932 HARBOURSIDE DR 253 BLD M-	LONGBOAT KEY	34228
7121019	\$531,200	2425 GULF OF MEXICO DR 3F	LONGBOAT KEY	34228
7121040	\$481,800	2425 GULF OF MEXICO DR 7C	LONGBOAT KEY	34228
8021016	\$491,800	1908 HARBOURSIDE DR 404 BLD 4	LONGBOAT KEY	34228
8021081	\$350,700	1930 HARBOURSIDE DR 146 BLD M-	LONGBOAT KEY	34228
8021084	\$342,100	1930 HARBOURSIDE DR 152	LONGBOAT KEY	34228
8021090	\$339,900	1932 HARBOURSIDE DR 211 BLD M-	LONGBOAT KEY	34228
8021078	\$493,500	1930 HARBOURSIDE DR 143 BLD M-	LONGBOAT KEY	34228
8021080	\$394,100	1930 HARBOURSIDE DR 145 BLD M-	LONGBOAT KEY	34228
8021020	\$491,100	1910 HARBOURSIDE DR 504 BLD 5	LONGBOAT KEY	34228
8021067	\$282,100	1930 HARBOURSIDE DR 126 BLD M-	LONGBOAT KEY	34228
8021092	\$394,700	1932 HARBOURSIDE DR 213 BLD M-	LONGBOAT KEY	34228
9051030	\$537,800	1485 GULF OF MEXICO DR 310	LONGBOAT KEY	34228
9051037	\$451,400	1485 GULF OF MEXICO DR 407	LONGBOAT KEY	34228
6130015	\$8,100	555 BAY ISLES PKWY	LONGBOAT KEY	34228
8021115	\$352,000	1932 HARBOURSIDE DR 245 BLD M-	LONGBOAT KEY	34228
8021112	\$337,300	1932 HARBOURSIDE DR 242 BLD M-	LONGBOAT KEY	34228
8021117	\$428,100	1932 HARBOURSIDE DR 247	LONGBOAT KEY	34228
3032055	\$115,500	68 TWIN SHORES BLVD	LONGBOAT KEY	34228
3031018	\$116,900	3710 GULF OF MEXICO DR A18	LONGBOAT KEY	34228
9052009	\$469,900	1465 GULF OF MEXICO DR 203	LONGBOAT KEY	34228
9052019	\$533,000	1465 GULF OF MEXICO DR 401	LONGBOAT KEY	34228
3032063	\$111,700	76 TWIN SHORES BLVD	LONGBOAT KEY	34228
7558	\$0	GULF OF MEXICO DR	LONGBOAT KEY	34228
5080021	\$588,400	3170 GULF OF MEXICO DR	LONGBOAT KEY	34228
3031078	\$109,700	3710 GULF OF MEXICO DR D6	LONGBOAT KEY	34228
3032008	\$166,900	8 TWIN SHORES BLVD	LONGBOAT KEY	34228
8036	\$0	LONGBOAT CLUB RD	LONGBOAT KEY	34228
3031022	\$116,900	3710 GULF OF MEXICO DR A22	LONGBOAT KEY	34228
5020008	\$1,663,900	8 WINSLOW PL	LONGBOAT KEY	34228
3031109	\$168,500	3710 GULF OF MEXICO DR E13	LONGBOAT KEY	34228
11161015	\$1,059,600	455 LONGBOAT CLUB RD 405	LONGBOAT KEY	34228
11161031	\$1,390,600	455 LONGBOAT CLUB RD 605	LONGBOAT KEY	34228
11161032	\$890,000	455 LONGBOAT CLUB RD 606	LONGBOAT KEY	34228
10100017	\$636,400	513 OUTRIGGER LN	LONGBOAT KEY	34228
9052017	\$390,200	1465 GULF OF MEXICO DR 305	LONGBOAT KEY	34228
9052018	\$617,200	1465 GULF OF MEXICO DR 306	LONGBOAT KEY	34228

Total Just Value (Sarasota County) = \$3,072,197,000

Total Just Value (Sarasota County + Manatee County) = \$4,843,080,286

10032013	\$354,900	1105 GULF OF MEXICO DR 401 BLD 5	LONGBOAT KEY	34228
10032029	\$426,700	1095 GULF OF MEXICO DR 105 BLD 6	LONGBOAT KEY	34228
10032058	\$357,500	1075 GULF OF MEXICO DR 104 BLD 7	LONGBOAT KEY	34228
11161007	\$1,023,200	455 LONGBOAT CLUB RD 305	LONGBOAT KEY	34228
11161024	\$725,800	455 LONGBOAT CLUB RD 506	LONGBOAT KEY	34228
9052010	\$379,400	1465 GULF OF MEXICO DR 204	LONGBOAT KEY	34228
10032031	\$343,200	1095 GULF OF MEXICO DR 202 BLD 6	LONGBOAT KEY	34228
10032065	\$313,200	1075 GULF OF MEXICO DR 301 BLD 7	LONGBOAT KEY	34228
11161064	\$855,600	455 LONGBOAT CLUB RD 6 PH	LONGBOAT KEY	34228
5080042	\$778,400	611 BUTTONWOOD DR	LONGBOAT KEY	34228
5081001	\$528,400	3115 GULF OF MEXICO DR 201	LONGBOAT KEY	34228
11161027	\$793,100	455 LONGBOAT CLUB RD 601	LONGBOAT KEY	34228
11161045	\$751,500	455 LONGBOAT CLUB RD 803	LONGBOAT KEY	34228
11161052	\$748,300	455 LONGBOAT CLUB RD 902	LONGBOAT KEY	34228
11161036	\$684,500	455 LONGBOAT CLUB RD 702	LONGBOAT KEY	34228
11161067	\$0	455 LONGBOAT CLUB RD	LONGBOAT KEY	34228
2040007	\$275,300	4134 GULF OF MEXICO DR	LONGBOAT KEY	34228
7052013	\$960,200	2675 GULF OF MEXICO DR 401	LONGBOAT KEY	34228
8061020	\$429,800	2089 GULF OF MEXICO DR G1-210	LONGBOAT KEY	34228
8061069	\$312,100	2039 GULF OF MEXICO DR G3-109	LONGBOAT KEY	34228
8061074	\$316,800	2039 GULF OF MEXICO DR G3-204	LONGBOAT KEY	34228
8061086	\$357,100	2039 GULF OF MEXICO DR G3-302	LONGBOAT KEY	34228
10070009	\$377,500	501 SPINNAKER LN	LONGBOAT KEY	34228
8144043	\$392,900	1925 GULF OF MEXICO DR G8-203	LONGBOAT KEY	34228
8144059	\$649,300	1925 GULF OF MEXICO DR G8-401	LONGBOAT KEY	34228
8144061	\$419,600	1925 GULF OF MEXICO DR G8-403	LONGBOAT KEY	34228
8144066	\$592,300	1925 GULF OF MEXICO DR G8-408	LONGBOAT KEY	34228
7414	\$0	GULF OF MEXICO DR	LONGBOAT KEY	34228
7393	\$0	GULF OF MEXICO DR	LONGBOAT KEY	34228
8143002	\$277,000	1945 GULF OF MEXICO DR M2-103	LONGBOAT KEY	34228
8143057	\$361,700	1945 GULF OF MEXICO DR M2-410	LONGBOAT KEY	34228
8144006	\$290,400	1935 GULF OF MEXICO DR G7-107	LONGBOAT KEY	34228
8061090	\$241,200	2039 GULF OF MEXICO DR G3-306	LONGBOAT KEY	34228
8143054	\$291,400	1945 GULF OF MEXICO DR M2-407	LONGBOAT KEY	34228
8143034	\$287,300	1945 GULF OF MEXICO DR M2-303	LONGBOAT KEY	34228
8143072	\$480,400	1945 GULF OF MEXICO DR M2-509	LONGBOAT KEY	34228
8144040	\$1,022,700	1925 GULF OF MEXICO DR G8-109	LONGBOAT KEY	34228
8144027	\$457,000	1935 GULF OF MEXICO DR G7-403	LONGBOAT KEY	34228
8143060	\$327,200	1945 GULF OF MEXICO DR M2-413	LONGBOAT KEY	34228
8144004	\$232,100	1935 GULF OF MEXICO DR G7-104	LONGBOAT KEY	34228
8144026	\$360,300	1935 GULF OF MEXICO DR G7-402	LONGBOAT KEY	34228
7052007	\$652,900	2675 GULF OF MEXICO DR 203	LONGBOAT KEY	34228
8144002	\$277,200	1935 GULF OF MEXICO DR G7-102	LONGBOAT KEY	34228
8144020	\$244,000	1935 GULF OF MEXICO DR G7-304	LONGBOAT KEY	34228
8144039	\$572,000	1925 GULF OF MEXICO DR G8-108	LONGBOAT KEY	34228
8144036	\$536,500	1925 GULF OF MEXICO DR G8-105	LONGBOAT KEY	34228
8144038	\$437,700	1925 GULF OF MEXICO DR G8-107	LONGBOAT KEY	34228
8144046	\$290,600	1925 GULF OF MEXICO DR G8-206	LONGBOAT KEY	34228
8144050	\$646,700	1925 GULF OF MEXICO DR G8-301	LONGBOAT KEY	34228
3031122	\$122,800	3710 GULF OF MEXICO DR F2	LONGBOAT KEY	34228
3032071	\$149,900	84 TWIN SHORES BLVD	LONGBOAT KEY	34228
3152034	\$272,000	3453 GULF OF MEXICO DR 251	LONGBOAT KEY	34228

Total Just Value (Sarasota County) = \$3,072,197,000

Total Just Value (Sarasota County + Manatee County) = \$4,843,080,286

9043012	\$394,400	1701 GULF OF MEXICO DR 203	LONGBOAT KEY	34228
9043014	\$445,900	1701 GULF OF MEXICO DR 205	LONGBOAT KEY	34228
9043030	\$667,500	1701 GULF OF MEXICO DR 401	LONGBOAT KEY	34228
9043043	\$443,900	1701 GULF OF MEXICO DR 504	LONGBOAT KEY	34228
9043056	\$502,500	1701 GULF OF MEXICO DR 607	LONGBOAT KEY	34228
3152006	\$214,000	3453 GULF OF MEXICO DR 216	LONGBOAT KEY	34228
13043015	\$251,000	225 SANDS POINT RD 6303	LONGBOAT KEY	34228
13043012	\$251,000	225 SANDS POINT RD 6206	LONGBOAT KEY	34228
13043013	\$251,000	225 SANDS POINT RD 6301	LONGBOAT KEY	34228
13043014	\$251,000	225 SANDS POINT RD 6302	LONGBOAT KEY	34228
13043002	\$251,000	225 SANDS POINT RD 6102	LONGBOAT KEY	34228
5160003	\$1,600,500	2837 GULF OF MEXICO DR	LONGBOAT KEY	34228
3032039	\$132,800	45 TWIN SHORES BLVD	LONGBOAT KEY	34228
5092004	\$628,500	3060 GULF OF MEXICO DR 4	LONGBOAT KEY	34228
3152018	\$408,000	3453 GULF OF MEXICO DR 231	LONGBOAT KEY	34228
3152023	\$214,000	3453 GULF OF MEXICO DR 236	LONGBOAT KEY	34228
2141045	\$250,900	3804 GULF OF MEXICO DR B402	LONGBOAT KEY	34228
9110007	\$313,900	1190 BOGEY LN	LONGBOAT KEY	34228
2141117	\$236,000	3810 GULF OF MEXICO DR F201	LONGBOAT KEY	34228
2141123	\$201,300	3810 GULF OF MEXICO DR F207	LONGBOAT KEY	34228
2141093	\$203,900	3808 GULF OF MEXICO DR E201	LONGBOAT KEY	34228
2141119	\$219,700	3810 GULF OF MEXICO DR F203	LONGBOAT KEY	34228
2141047	\$192,900	3806 GULF OF MEXICO DR C101	LONGBOAT KEY	34228
2141105	\$201,900	3808 GULF OF MEXICO DR E311	LONGBOAT KEY	34228
2141083	\$336,800	3806 GULF OF MEXICO DR C402	LONGBOAT KEY	34228
2141116	\$192,600	3810 GULF OF MEXICO DR F107	LONGBOAT KEY	34228
2141103	\$190,700	3808 GULF OF MEXICO DR E307	LONGBOAT KEY	34228
2141132	\$279,100	3810 GULF OF MEXICO DR F402	LONGBOAT KEY	34228
3090004	\$783,900	3431 BAYOU SOUND	LONGBOAT KEY	34228
8044013	\$3,924,800	2251 GULF OF MEXICO DR 501	LONGBOAT KEY	34228
2141018	\$190,700	3802 GULF OF MEXICO DR A305	LONGBOAT KEY	34228
2141031	\$215,400	3804 GULF OF MEXICO DR B202	LONGBOAT KEY	34228
2141114	\$141,800	3810 GULF OF MEXICO DR F105	LONGBOAT KEY	34228
3150005	\$2,584,400	3341 GULF OF MEXICO DR	LONGBOAT KEY	34228
13044032	\$553,500	100 SANDS POINT RD 207	LONGBOAT KEY	34228
13044046	\$465,800	100 SANDS POINT RD 221	LONGBOAT KEY	34228
13044073	\$394,200	100 SANDS POINT RD 322	LONGBOAT KEY	34228
13044036	\$575,600	100 SANDS POINT RD 211	LONGBOAT KEY	34228
13044055	\$394,200	100 SANDS POINT RD 304	LONGBOAT KEY	34228
11163056	\$2,092,400	435 L AMBIANCE DR M808	LONGBOAT KEY	34228
13044074	\$394,200	100 SANDS POINT RD 323	LONGBOAT KEY	34228
13044076	\$320,700	100 SANDS POINT RD 325	LONGBOAT KEY	34228
5160010	\$4,498,900	2929 GULF OF MEXICO DR	LONGBOAT KEY	34228
2141056	\$219,400	3806 GULF OF MEXICO DR C111	LONGBOAT KEY	34228
5090041	\$646,300	580 NEPTUNE AVE	LONGBOAT KEY	34228
13044064	\$1,102,900	100 SANDS POINT RD 313	LONGBOAT KEY	34228
13044075	\$528,000	100 SANDS POINT RD 324	LONGBOAT KEY	34228
3160001	\$956,100	3311 BAYOU SOUND	LONGBOAT KEY	34228
9030016	\$3,064,700	500 HARBOR POINT RD	LONGBOAT KEY	34228
9030019	\$1,240,800	531 HARBOR COVE CIR	LONGBOAT KEY	34228
8111093	\$384,200	2045 GULF OF MEXICO DR M1-614	LONGBOAT KEY	34228
3032006	\$120,900	5 TWIN SHORES BLVD A	LONGBOAT KEY	34228

Total Just Value (Sarasota County) = \$3,072,197,000

Total Just Value (Sarasota County + Manatee County) = \$4,843,080,286

8111092	\$537,400	2045 GULF OF MEXICO DR M1-613	LONGBOAT KEY	34228
5010007	\$1,090,700	3261 BAYOU SOUND	LONGBOAT KEY	34228
8111018	\$300,200	2045 GULF OF MEXICO DR M1-203	LONGBOAT KEY	34228
8111045	\$363,700	2045 GULF OF MEXICO DR M1-314	LONGBOAT KEY	34228
8111066	\$338,500	2045 GULF OF MEXICO DR M1-503	LONGBOAT KEY	34228
8111005	\$277,900	2045 GULF OF MEXICO DR M1-106	LONGBOAT KEY	34228
8111046	\$424,800	2045 GULF OF MEXICO DR M1-315	LONGBOAT KEY	34228
8111058	\$433,700	2045 GULF OF MEXICO DR M1-411	LONGBOAT KEY	34228
3031154	\$224,600	3710 GULF OF MEXICO DR G10	LONGBOAT KEY	34228
8111004	\$373,000	2045 GULF OF MEXICO DR M1-105	LONGBOAT KEY	34228
8111037	\$366,600	2045 GULF OF MEXICO DR M1-306	LONGBOAT KEY	34228
3031039	\$110,300	3710 GULF OF MEXICO DR B15	LONGBOAT KEY	34228
10031106	\$450,700	1115 GULF OF MEXICO DR 205 BLD 4	LONGBOAT KEY	34228
7041007	\$230,700	2721 GULF OF MEXICO DR 207	LONGBOAT KEY	34228
8041108	\$672,400	2105 GULF OF MEXICO DR 3203 BLD 3	LONGBOAT KEY	34228
9042007	\$1,830,300	1511 GULF OF MEXICO DR 401	LONGBOAT KEY	34228
9042009	\$2,149,600	1511 GULF OF MEXICO DR 501	LONGBOAT KEY	34228
10061009	\$385,000	1000 LONGBOAT CLUB RD 302	LONGBOAT KEY	34228
10061055	\$484,400	1000 LONGBOAT CLUB RD 1006	LONGBOAT KEY	34228
7041012	\$493,700	2721 GULF OF MEXICO DR 304	LONGBOAT KEY	34228
7041028	\$439,500	2721 GULF OF MEXICO DR 504	LONGBOAT KEY	34228
7041014	\$517,800	2721 GULF OF MEXICO DR 306	LONGBOAT KEY	34228
7041026	\$552,400	2721 GULF OF MEXICO DR 502	LONGBOAT KEY	34228
9042003	\$1,671,100	1511 GULF OF MEXICO DR 201	LONGBOAT KEY	34228
5081012	\$0	N/A	LONGBOAT KEY	34228
10031043	\$618,600	1135 GULF OF MEXICO DR 301 BLD 2	LONGBOAT KEY	34228
10031087	\$393,800	1125 GULF OF MEXICO DR 501 BLD 3	LONGBOAT KEY	34228
8042110	\$1,239,800	2185 GULF OF MEXICO DR 225	LONGBOAT KEY	34228
5090006	\$2,551,800	3025 GULF OF MEXICO DR	LONGBOAT KEY	34228
3151026	\$232,800	3330 GULF OF MEXICO DR 102-D	LONGBOAT KEY	34228
10031030	\$857,200	1145 GULF OF MEXICO DR 605 BLD 1	LONGBOAT KEY	34228
10031070	\$357,500	1125 GULF OF MEXICO DR 104 BLD 3	LONGBOAT KEY	34228
10031113	\$414,800	1115 GULF OF MEXICO DR 402 BLD 4	LONGBOAT KEY	34228
8041122	\$610,000	2105 GULF OF MEXICO DR 3502 BLD 3	LONGBOAT KEY	34228
3151032	\$259,800	3330 GULF OF MEXICO DR 201-D	LONGBOAT KEY	34228
3151008	\$228,300	3320 GULF OF MEXICO DR 108-C	LONGBOAT KEY	34228
3151020	\$230,400	3320 GULF OF MEXICO DR 304-C	LONGBOAT KEY	34228
3151018	\$191,600	3320 GULF OF MEXICO DR 302-C	LONGBOAT KEY	34228
10031019	\$729,200	1145 GULF OF MEXICO DR 404 BLD 1	LONGBOAT KEY	34228
10031020	\$814,100	1145 GULF OF MEXICO DR 405 BLD 1	LONGBOAT KEY	34228
10031039	\$661,200	1135 GULF OF MEXICO DR 203 BLD 2	LONGBOAT KEY	34228
10031047	\$601,000	1135 GULF OF MEXICO DR 305 BLD 2	LONGBOAT KEY	34228
10031082	\$307,400	1125 GULF OF MEXICO DR 401 BLD 3	LONGBOAT KEY	34228
10061021	\$396,200	1000 LONGBOAT CLUB RD 502	LONGBOAT KEY	34228
10061057	\$520,900	1000 LONGBOAT CLUB RD 1102	LONGBOAT KEY	34228
7041005	\$240,500	2721 GULF OF MEXICO DR 205	LONGBOAT KEY	34228
8041114	\$564,100	2105 GULF OF MEXICO DR 3304 BLD 3	LONGBOAT KEY	34228
8041119	\$701,200	2105 GULF OF MEXICO DR 3404 BLD 3	LONGBOAT KEY	34228
7041032	\$523,600	2721 GULF OF MEXICO DR 508	LONGBOAT KEY	34228
13030004	\$3,565,200	55 LIGHTHOUSE POINT DR	LONGBOAT KEY	34228
8042117	\$1,236,800	2185 GULF OF MEXICO DR 243	LONGBOAT KEY	34228
10061001	\$569,200	1000 LONGBOAT CLUB RD 101	LONGBOAT KEY	34228

Total Just Value (Sarasota County) = \$3,072,197,000

Total Just Value (Sarasota County + Manatee County) = \$4,843,080,286

8041107	\$500,500	2105 GULF OF MEXICO DR 3202 BLD 3	LONGBOAT KEY	34228
10031023	\$616,100	1145 GULF OF MEXICO DR 503 BLD 1	LONGBOAT KEY	34228
10031099	\$345,000	1115 GULF OF MEXICO DR 103 BLD 4	LONGBOAT KEY	34228
8042113	\$1,108,600	2185 GULF OF MEXICO DR 233	LONGBOAT KEY	34228
10061008	\$528,400	1000 LONGBOAT CLUB RD 301	LONGBOAT KEY	34228
3151013	\$178,000	3320 GULF OF MEXICO DR 205-C	LONGBOAT KEY	34228
3151033	\$233,200	3330 GULF OF MEXICO DR 202-D	LONGBOAT KEY	34228
3151041	\$277,800	3330 GULF OF MEXICO DR 303-D	LONGBOAT KEY	34228
10061014	\$605,600	1000 LONGBOAT CLUB RD 401	LONGBOAT KEY	34228
3031038	\$136,600	3710 GULF OF MEXICO DR B14	LONGBOAT KEY	34228
10031002	\$591,900	1145 GULF OF MEXICO DR 102 BLD 1	LONGBOAT KEY	34228
10031027	\$649,800	1145 GULF OF MEXICO DR 602 BLD 1	LONGBOAT KEY	34228
10031072	\$298,700	1125 GULF OF MEXICO DR 201 BLD 3	LONGBOAT KEY	34228
10031095	\$471,800	1125 GULF OF MEXICO DR 604 BLD 3	LONGBOAT KEY	34228
10031060	\$959,200	1135 GULF OF MEXICO DR 506 BLD 2	LONGBOAT KEY	34228
10031100	\$366,900	1115 GULF OF MEXICO DR 104 BLD 4	LONGBOAT KEY	34228
10031111	\$422,700	1115 GULF OF MEXICO DR 305 BLD 4	LONGBOAT KEY	34228
5093001	\$363,100	3015 GULF OF MEXICO DR 1	LONGBOAT KEY	34228
9041055	\$104,000	1620 GULF OF MEXICO DR 227S	LONGBOAT KEY	34228
9041067	\$100,000	1620 GULF OF MEXICO DR 231S	LONGBOAT KEY	34228
9041069	\$100,000	1620 GULF OF MEXICO DR 233S	LONGBOAT KEY	34228
9041074	\$56,000	1620 GULF OF MEXICO DR 138S	LONGBOAT KEY	34228
3160002	\$863,700	3321 BAYOU SOUND	LONGBOAT KEY	34228
11082026	\$628,000	585 SANCTUARY DR B-202	LONGBOAT KEY	34228
11082037	\$945,100	585 SANCTUARY DR B-501	LONGBOAT KEY	34228
11083063	\$1,417,700	535 SANCTUARY DR C-808	LONGBOAT KEY	34228
9054002	\$432,100	1425 GULF OF MEXICO DR 102	LONGBOAT KEY	34228
9054014	\$413,200	1425 GULF OF MEXICO DR 206	LONGBOAT KEY	34228
11082018	\$861,800	575 SANCTUARY DR A502	LONGBOAT KEY	34228
11083014	\$733,300	535 SANCTUARY DR C-207	LONGBOAT KEY	34228
11083042	\$851,400	535 SANCTUARY DR A-603	LONGBOAT KEY	34228
9041105	\$100,000	1620 GULF OF MEXICO DR 249S	LONGBOAT KEY	34228
11082006	\$770,000	575 SANCTUARY DR A202	LONGBOAT KEY	34228
11083026	\$796,200	535 SANCTUARY DR A-403	LONGBOAT KEY	34228
11083029	\$1,536,000	535 SANCTUARY DR C-406	LONGBOAT KEY	34228
9041250	\$172,000	1620 GULF OF MEXICO DR F	LONGBOAT KEY	34228
9054012	\$485,400	1425 GULF OF MEXICO DR 204	LONGBOAT KEY	34228
11083050	\$803,900	535 SANCTUARY DR A-703	LONGBOAT KEY	34228
9041182	\$100,000	1620 GULF OF MEXICO DR 232N	LONGBOAT KEY	34228
9041245	\$2,881,000	1620 GULF OF MEXICO DR A	LONGBOAT KEY	34228
3031049	\$135,300	3710 GULF OF MEXICO DR C1	LONGBOAT KEY	34228
7734	\$0	GULF OF MEXICO DR	LONGBOAT KEY	34228
2120005	\$494,500	533 KINGFISHER LN	LONGBOAT KEY	34228
3031001	\$181,300	3710 GULF OF MEXICO DR A1	LONGBOAT KEY	34228
10032078	\$461,600	1075 GULF OF MEXICO DR 504 BLD 7	LONGBOAT KEY	34228
9150004	\$305,600	1100 BOGEY LN	LONGBOAT KEY	34228
3031014	\$116,900	3710 GULF OF MEXICO DR A14	LONGBOAT KEY	34228
13030003	\$2,787,100	65 LIGHTHOUSE POINT DR	LONGBOAT KEY	34228
10032014	\$392,300	1105 GULF OF MEXICO DR 402 BLD 5	LONGBOAT KEY	34228
10032037	\$368,000	1095 GULF OF MEXICO DR 303 BLD 6	LONGBOAT KEY	34228
10032063	\$449,100	1075 GULF OF MEXICO DR 204 BLD 7	LONGBOAT KEY	34228
9052002	\$418,500	1465 GULF OF MEXICO DR 102	LONGBOAT KEY	34228

Total Just Value (Sarasota County) = \$3,072,197,000

Total Just Value (Sarasota County + Manatee County) = \$4,843,080,286

11161009	\$646,900	455 LONGBOAT CLUB RD 307	LONGBOAT KEY	34228
11161054	\$1,289,900	455 LONGBOAT CLUB RD 904	LONGBOAT KEY	34228
11161063	\$1,074,600	455 LONGBOAT CLUB RD 5 PH	LONGBOAT KEY	34228
11161005	\$661,100	455 LONGBOAT CLUB RD 303	LONGBOAT KEY	34228
11161029	\$689,900	455 LONGBOAT CLUB RD 603	LONGBOAT KEY	34228
11161008	\$661,100	455 LONGBOAT CLUB RD 306	LONGBOAT KEY	34228
11161021	\$421,500	455 LONGBOAT CLUB RD 503	LONGBOAT KEY	34228
11161048	\$709,100	455 LONGBOAT CLUB RD 806	LONGBOAT KEY	34228
11161060	\$837,300	455 LONGBOAT CLUB RD 2 PH	LONGBOAT KEY	34228
7289	\$0	GULF OF MEXICO DR	LONGBOAT KEY	34228
3031160	\$175,000	3710 GULF OF MEXICO DR G16	LONGBOAT KEY	34228
5020007	\$16,700	555 MAYFIELD TER	LONGBOAT KEY	34228
7551	\$0	GULF OF MEXICO DR	LONGBOAT KEY	34228
7052005	\$841,200	2675 GULF OF MEXICO DR 201	LONGBOAT KEY	34228
7052016	\$782,100	2675 GULF OF MEXICO DR 404	LONGBOAT KEY	34228
3031054	\$121,900	3710 GULF OF MEXICO DR C6	LONGBOAT KEY	34228
3031093	\$121,100	3710 GULF OF MEXICO DR D21	LONGBOAT KEY	34228
3031119	\$126,900	3710 GULF OF MEXICO DR E23	LONGBOAT KEY	34228
7237	\$0	GULF OF MEXICO DR	LONGBOAT KEY	34228
8061007	\$309,300	2089 GULF OF MEXICO DR G1-107	LONGBOAT KEY	34228
8061017	\$336,900	2089 GULF OF MEXICO DR G1-207	LONGBOAT KEY	34228
8061072	\$311,500	2039 GULF OF MEXICO DR G3-202	LONGBOAT KEY	34228
8061081	\$269,900	2039 GULF OF MEXICO DR G3-211	LONGBOAT KEY	34228
8061094	\$423,700	2067 GULF OF MEXICO DR T1-104	LONGBOAT KEY	34228
8061006	\$559,400	2089 GULF OF MEXICO DR G1-106	LONGBOAT KEY	34228
8061011	\$285,300	2089 GULF OF MEXICO DR G1-201	LONGBOAT KEY	34228
8061071	\$249,000	2039 GULF OF MEXICO DR G3-201	LONGBOAT KEY	34228
8061087	\$268,300	2039 GULF OF MEXICO DR G3-303	LONGBOAT KEY	34228
3032025	\$198,300	29 TWIN SHORES BLVD	LONGBOAT KEY	34228
8143073	\$370,000	1945 GULF OF MEXICO DR M2-510	LONGBOAT KEY	34228
8143075	\$592,800	1945 GULF OF MEXICO DR M2-512	LONGBOAT KEY	34228
8144017	\$603,200	1935 GULF OF MEXICO DR G7-301	LONGBOAT KEY	34228
8144049	\$867,200	1925 GULF OF MEXICO DR G8-209	LONGBOAT KEY	34228
3032084	\$186,100	98 TWIN SHORES BLVD	LONGBOAT KEY	34228
7474	\$0	GULF OF MEXICO DR	LONGBOAT KEY	34228
8144009	\$524,700	1935 GULF OF MEXICO DR G7-201	LONGBOAT KEY	34228
8144022	\$581,000	1935 GULF OF MEXICO DR G7-307	LONGBOAT KEY	34228
8144024	\$532,400	1935 GULF OF MEXICO DR G7-311	LONGBOAT KEY	34228
8144023	\$232,600	1935 GULF OF MEXICO DR G7-309	LONGBOAT KEY	34228
8061068	\$252,000	2039 GULF OF MEXICO DR G3-108	LONGBOAT KEY	34228
8061044	\$328,600	2055 GULF OF MEXICO DR G2-204	LONGBOAT KEY	34228
8061045	\$246,200	2055 GULF OF MEXICO DR G2-205	LONGBOAT KEY	34228
3031011	\$258,800	3710 GULF OF MEXICO DR A11	LONGBOAT KEY	34228
8143041	\$354,400	1945 GULF OF MEXICO DR M2-310	LONGBOAT KEY	34228
8143069	\$367,600	1945 GULF OF MEXICO DR M2-506	LONGBOAT KEY	34228
8143079	\$688,200	1945 GULF OF MEXICO DR M2-516	LONGBOAT KEY	34228
8061095	\$374,000	2069 GULF OF MEXICO DR T1-105	LONGBOAT KEY	34228
7052009	\$889,800	2675 GULF OF MEXICO DR 301	LONGBOAT KEY	34228
7052002	\$692,600	2675 GULF OF MEXICO DR 102	LONGBOAT KEY	34228
5170008	\$1,493,500	2823 GULF OF MEXICO DR	LONGBOAT KEY	34228
13044006	\$411,100	100 SANDS POINT RD 106	LONGBOAT KEY	34228
13044061	\$639,500	100 SANDS POINT RD 310	LONGBOAT KEY	34228

Total Just Value (Sarasota County) = \$3,072,197,000

Total Just Value (Sarasota County + Manatee County) = \$4,843,080,286

11163035	\$1,637,500	435 L AMBIANCE DR J603	LONGBOAT KEY	34228
11163040	\$2,036,400	435 L AMBIANCE DR M608	LONGBOAT KEY	34228
2141086	\$200,900	3806 GULF OF MEXICO DR E101	LONGBOAT KEY	34228
13044020	\$569,300	100 SANDS POINT RD 121	LONGBOAT KEY	34228
11163061	\$1,754,600	435 L AMBIANCE DR K905	LONGBOAT KEY	34228
11163068	\$5,324,200	435 L AMBIANCE DR PH-M	LONGBOAT KEY	34228
11163019	\$1,592,500	435 L AMBIANCE DR J403	LONGBOAT KEY	34228
11163023	\$1,040,700	435 L AMBIANCE DR L407	LONGBOAT KEY	34228
10033300	\$0	N/A	LONGBOAT KEY	34228
5020010	\$812,500	3174 GULF OF MEXICO DR	LONGBOAT KEY	34228
8150002	\$1,036,900	511 HARBOR GATE WAY	LONGBOAT KEY	34228
2141062	\$191,700	3806 GULF OF MEXICO DR C205	LONGBOAT KEY	34228
2141069	\$200,200	3806 GULF OF MEXICO DR C212	LONGBOAT KEY	34228
2141070	\$232,100	3806 GULF OF MEXICO DR C301	LONGBOAT KEY	34228
9043025	\$394,500	1701 GULF OF MEXICO DR 306	LONGBOAT KEY	34228
9053012	\$426,500	1445 GULF OF MEXICO DR 302	LONGBOAT KEY	34228
13043033	\$243,000	225 SANDS POINT RD 7304	LONGBOAT KEY	34228
9053018	\$387,900	1445 GULF OF MEXICO DR 403	LONGBOAT KEY	34228
3152022	\$272,000	3453 GULF OF MEXICO DR 235	LONGBOAT KEY	34228
5160017	\$484,100	GULF OF MEXICO DR	LONGBOAT KEY	34228
7488	\$0	GULF OF MEXICO DR	LONGBOAT KEY	34228
3152028	\$292,000	3453 GULF OF MEXICO DR 244	LONGBOAT KEY	34228
3152031	\$272,000	3453 GULF OF MEXICO DR 248	LONGBOAT KEY	34228
9043040	\$590,200	1701 GULF OF MEXICO DR 501	LONGBOAT KEY	34228
9043049	\$667,500	1701 GULF OF MEXICO DR 510	LONGBOAT KEY	34228
9043002	\$370,700	1701 GULF OF MEXICO DR 102	LONGBOAT KEY	34228
3152005	\$272,000	3453 GULF OF MEXICO DR 215	LONGBOAT KEY	34228
13043026	\$251,000	225 SANDS POINT RD 7203	LONGBOAT KEY	34228
13043001	\$251,000	225 SANDS POINT RD 6101	LONGBOAT KEY	34228
9150028	\$1,421,400	531 YARDARM LN	LONGBOAT KEY	34228
10150004	\$1,248,000	501 CUTTER LN	LONGBOAT KEY	34228
3032027	\$107,300	31 TWIN SHORES BLVD	LONGBOAT KEY	34228
3032022	\$121,900	26 TWIN SHORES BLVD	LONGBOAT KEY	34228
10030003	\$396,200	1040 BOGEY LN	LONGBOAT KEY	34228
3031121	\$125,700	3710 GULF OF MEXICO DR F1	LONGBOAT KEY	34228
2050012	\$1,952,500	4000 GULF OF MEXICO DR B	LONGBOAT KEY	34228
8111051	\$405,100	2045 GULF OF MEXICO DR M1-404	LONGBOAT KEY	34228
8111040	\$480,100	2045 GULF OF MEXICO DR M1-309	LONGBOAT KEY	34228
8111028	\$582,800	2045 GULF OF MEXICO DR M1-213	LONGBOAT KEY	34228
8111035	\$399,300	2045 GULF OF MEXICO DR M1-304	LONGBOAT KEY	34228
8111073	\$383,700	2045 GULF OF MEXICO DR M1-510	LONGBOAT KEY	34228
8111080	\$387,500	2045 GULF OF MEXICO DR M1-601	LONGBOAT KEY	34228
8111014	\$0	2045 N/A	LONGBOAT KEY	34228
8111015	\$392,100	2045 GULF OF MEXICO DR M1-116	LONGBOAT KEY	34228
8111024	\$472,400	2045 GULF OF MEXICO DR M1-209	LONGBOAT KEY	34228
8111083	\$595,000	2045 GULF OF MEXICO DR M1-604	LONGBOAT KEY	34228
8111054	\$463,600	2045 GULF OF MEXICO DR M1-407	LONGBOAT KEY	34228
8111056	\$500,400	2045 GULF OF MEXICO DR M1-409	LONGBOAT KEY	34228
8111075	\$587,200	2045 GULF OF MEXICO DR M1-512	LONGBOAT KEY	34228
8111082	\$343,200	2045 GULF OF MEXICO DR M1-603	LONGBOAT KEY	34228
7401	\$0	GULF OF MEXICO DR	LONGBOAT KEY	34228
3032010	\$107,600	10 TWIN SHORES BLVD	LONGBOAT KEY	34228

Total Just Value (Sarasota County) = \$3,072,197,000

Total Just Value (Sarasota County + Manatee County) = \$4,843,080,286

8041105	\$1,048,300	2105 GULF OF MEXICO DR 3105 BLD 3	LONGBOAT KEY	34228
3032007	\$146,400	7 TWIN SHORES BLVD	LONGBOAT KEY	34228
8042017	\$1,329,500	2165 GULF OF MEXICO DR 142	LONGBOAT KEY	34228
8042107	\$1,094,000	2185 GULF OF MEXICO DR 222	LONGBOAT KEY	34228
10031040	\$594,500	1135 GULF OF MEXICO DR 204 BLD 2	LONGBOAT KEY	34228
10031059	\$618,100	1135 GULF OF MEXICO DR 505 BLD 2	LONGBOAT KEY	34228
10061056	\$874,200	1000 LONGBOAT CLUB RD 1101	LONGBOAT KEY	34228
5093002	\$359,400	3015 GULF OF MEXICO DR 2	LONGBOAT KEY	34228
7041039	\$228,500	2721 GULF OF MEXICO DR 607	LONGBOAT KEY	34228
9042005	\$1,695,500	1511 GULF OF MEXICO DR 301	LONGBOAT KEY	34228
7041008	\$465,100	2721 GULF OF MEXICO DR 208	LONGBOAT KEY	34228
10061032	\$465,200	1000 LONGBOAT CLUB RD 701	LONGBOAT KEY	34228
10061037	\$465,200	1000 LONGBOAT CLUB RD 706	LONGBOAT KEY	34228
2060021	\$575,500	568 ROUNTREE DR	LONGBOAT KEY	34228
8024	\$0	SANCTUARY DR	LONGBOAT KEY	34228
3031003	\$174,000	3710 GULF OF MEXICO DR A3	LONGBOAT KEY	34228
5170005	\$2,377,800	2813 GULF OF MEXICO DR	LONGBOAT KEY	34228
3031097	\$121,800	3710 GULF OF MEXICO DR E1	LONGBOAT KEY	34228
8150011	\$1,561,500	1630 HARBOR SOUND DR	LONGBOAT KEY	34228
9041038	\$104,000	1620 GULF OF MEXICO DR 218S	LONGBOAT KEY	34228
9041056	\$104,000	1620 GULF OF MEXICO DR 228S	LONGBOAT KEY	34228
9041071	\$100,000	1620 GULF OF MEXICO DR 235S	LONGBOAT KEY	34228
9041103	\$49,000	1620 GULF OF MEXICO DR 155S	LONGBOAT KEY	34228
9041127	\$56,000	1620 GULF OF MEXICO DR 109N	LONGBOAT KEY	34228
11082007	\$668,400	575 SANCTUARY DR A203	LONGBOAT KEY	34228
11083028	\$1,251,600	535 SANCTUARY DR B-405	LONGBOAT KEY	34228
11083048	\$1,542,500	535 SANCTUARY DR A-701	LONGBOAT KEY	34228
11083008	\$904,200	535 SANCTUARY DR A-201	LONGBOAT KEY	34228
11083012	\$637,600	535 SANCTUARY DR B-205	LONGBOAT KEY	34228
11083017	\$1,002,700	535 SANCTUARY DR A-302	LONGBOAT KEY	34228
9054019	\$458,900	1425 GULF OF MEXICO DR 303	LONGBOAT KEY	34228
11082013	\$924,500	575 SANCTUARY DR A401	LONGBOAT KEY	34228
11083022	\$1,069,000	535 SANCTUARY DR C-307	LONGBOAT KEY	34228
11083038	\$1,099,600	535 SANCTUARY DR C-507	LONGBOAT KEY	34228
11082017	\$1,092,400	575 SANCTUARY DR A501	LONGBOAT KEY	34228
11082031	\$730,800	585 SANCTUARY DR B-303	LONGBOAT KEY	34228
11083006	\$832,500	535 SANCTUARY DR C-107	LONGBOAT KEY	34228
11083015	\$1,158,000	535 SANCTUARY DR C-208	LONGBOAT KEY	34228
3032057	\$120,100	70 TWIN SHORES BLVD	LONGBOAT KEY	34228
11083003	\$754,800	535 SANCTUARY DR A-103	LONGBOAT KEY	34228
9041132	\$100,000	1620 GULF OF MEXICO DR 210N	LONGBOAT KEY	34228
9041135	\$56,000	1620 GULF OF MEXICO DR 113N	LONGBOAT KEY	34228
9041140	\$100,000	1620 GULF OF MEXICO DR 214N	LONGBOAT KEY	34228
5090044	\$398,000	625 NEPTUNE AVE	LONGBOAT KEY	34228
9041186	\$100,000	1620 GULF OF MEXICO DR 236N	LONGBOAT KEY	34228
9041207	\$121,000	1620 GULF OF MEXICO DR 247N	LONGBOAT KEY	34228
9041213	\$90,000	1620 GULF OF MEXICO DR 309	LONGBOAT KEY	34228
9041229	\$83,000	1620 GULF OF MEXICO DR 6B	LONGBOAT KEY	34228
9041247	\$318,000	1620 GULF OF MEXICO DR C	LONGBOAT KEY	34228
11082008	\$844,500	575 SANCTUARY DR A204	LONGBOAT KEY	34228
11083010	\$720,800	535 SANCTUARY DR A-203	LONGBOAT KEY	34228
11083027	\$1,016,200	535 SANCTUARY DR B-404	LONGBOAT KEY	34228

Total Just Value (Sarasota County) = \$3,072,197,000

Total Just Value (Sarasota County + Manatee County) = \$4,843,080,286

11083046	\$1,040,600	535 SANCTUARY DR C-607	LONGBOAT KEY	34228
11083049	\$1,130,300	535 SANCTUARY DR A-702	LONGBOAT KEY	34228
6130007	\$330,800	555 BAY ISLES PKWY	LONGBOAT KEY	34228
9054030	\$366,300	1425 GULF OF MEXICO DR 406	LONGBOAT KEY	34228
5160001	\$1,592,800	2833 GULF OF MEXICO DR	LONGBOAT KEY	34228
9041021	\$119,000	1620 GULF OF MEXICO DR 209S	LONGBOAT KEY	34228
9041030	\$104,000	1620 GULF OF MEXICO DR 214S	LONGBOAT KEY	34228
9041040	\$104,000	1620 GULF OF MEXICO DR 220S	LONGBOAT KEY	34228
11082015	\$646,000	575 SANCTUARY DR A403	LONGBOAT KEY	34228
11082005	\$898,700	575 SANCTUARY DR A201	LONGBOAT KEY	34228
11083024	\$1,400,600	535 SANCTUARY DR A-401	LONGBOAT KEY	34228
11083031	\$1,091,900	535 SANCTUARY DR C-408	LONGBOAT KEY	34228
9054004	\$537,900	1425 GULF OF MEXICO DR 104	LONGBOAT KEY	34228
3102003	\$176,200	3440 GULF OF MEXICO DR 3	LONGBOAT KEY	34228
3102014	\$150,700	3440 GULF OF MEXICO DR 14	LONGBOAT KEY	34228
3103011	\$243,000	3465 GULF OF MEXICO DR 223	LONGBOAT KEY	34228
7111003	\$2,534,500	2333 GULF OF MEXICO DR 1C1 BLD 1	LONGBOAT KEY	34228
7111107	\$1,685,400	2377 GULF OF MEXICO DR 2D4 BLD 2	LONGBOAT KEY	34228
7111201	\$1,822,100	2399 GULF OF MEXICO DR 3A1 BLD 3	LONGBOAT KEY	34228
2110008	\$3,093,500	641 KINGFISHER LN	LONGBOAT KEY	34228
3031096	\$117,300	3710 GULF OF MEXICO DR D24	LONGBOAT KEY	34228
3102007	\$297,100	3440 GULF OF MEXICO DR 7	LONGBOAT KEY	34228
3102018	\$295,100	3440 GULF OF MEXICO DR 18	LONGBOAT KEY	34228
8408	\$0	3465 GULF OF MEXICO DR	LONGBOAT KEY	34228
11162034	\$1,037,200	415 L AMBIANCE DR B602	LONGBOAT KEY	34228
11162040	\$2,323,000	415 L AMBIANCE DR F608	LONGBOAT KEY	34228
11162038	\$1,595,100	415 L AMBIANCE DR D606	LONGBOAT KEY	34228
11162063	\$1,111,400	415 L AMBIANCE DR E907	LONGBOAT KEY	34228
8041022	\$448,400	2101 GULF OF MEXICO DR 2102 BLD 2	LONGBOAT KEY	34228
11162041	\$2,000,700	415 L AMBIANCE DR A701	LONGBOAT KEY	34228
11162043	\$1,608,800	415 L AMBIANCE DR C703	LONGBOAT KEY	34228
11162052	\$1,630,600	415 L AMBIANCE DR C804	LONGBOAT KEY	34228
7111102	\$1,617,500	2377 GULF OF MEXICO DR 2E1 BLD 2	LONGBOAT KEY	34228
3102019	\$334,100	3440 GULF OF MEXICO DR 19	LONGBOAT KEY	34228
11162055	\$1,147,800	415 L AMBIANCE DR E807	LONGBOAT KEY	34228
8026015	\$590,600	1904 HARBOUR LINKS CIR 15	LONGBOAT KEY	34228
8041019	\$461,100	2109 GULF OF MEXICO DR 1503 BLD 1	LONGBOAT KEY	34228
10030011	\$1,630,900	510 BOWSPRIT LN	LONGBOAT KEY	34228
11162003	\$1,499,700	415 L AMBIANCE DR C203	LONGBOAT KEY	34228
11162023	\$1,008,800	415 L AMBIANCE DR E407	LONGBOAT KEY	34228
11162006	\$1,499,700	415 L AMBIANCE DR D206	LONGBOAT KEY	34228
11162010	\$994,500	415 L AMBIANCE DR B302	LONGBOAT KEY	34228
11162018	\$1,086,400	415 L AMBIANCE DR B402	LONGBOAT KEY	34228
11162011	\$1,740,700	415 L AMBIANCE DR C303	LONGBOAT KEY	34228
8229	\$0	HARBOUR LINKS DR	LONGBOAT KEY	34228
8141018	\$302,100	1975 GULF OF MEXICO DR G4-208	LONGBOAT KEY	34228
8141056	\$444,200	1965 GULF OF MEXICO DR G5-207	LONGBOAT KEY	34228
8141066	\$450,800	1965 GULF OF MEXICO DR G5-307	LONGBOAT KEY	34228
8141075	\$413,200	1965 GULF OF MEXICO DR G5-405	LONGBOAT KEY	34228
2050019	\$429,600	519 ROUNDTREE DR	LONGBOAT KEY	34228
7111004	\$2,091,400	2333 GULF OF MEXICO DR 1A2 BLD 1	LONGBOAT KEY	34228
7111209	\$2,102,600	2399 GULF OF MEXICO DR 3C3 BLD 3	LONGBOAT KEY	34228

Total Just Value (Sarasota County) = \$3,072,197,000

Total Just Value (Sarasota County + Manatee County) = \$4,843,080,286

2110009	\$0	KINGFISHER LN	LONGBOAT KEY	34228
3160005	\$1,090,600	3351 BAYOU SOUND	LONGBOAT KEY	34228
8067	\$0	L AMBIANCE DR	LONGBOAT KEY	34228
7621	\$0	GULF OF MEXICO DR	LONGBOAT KEY	34228
8141007	\$440,500	1975 GULF OF MEXICO DR G4-107	LONGBOAT KEY	34228
8026002	\$620,400	1903 HARBOUR LINKS CIR 2	LONGBOAT KEY	34228
9060004	\$1,208,700	510 HARBOR COVE CIR	LONGBOAT KEY	34228
8026016	\$609,200	1902 HARBOUR LINKS CIR 16	LONGBOAT KEY	34228
8041011	\$391,500	2109 GULF OF MEXICO DR 1303 BLD 1	LONGBOAT KEY	34228
8041016	\$440,000	2109 GULF OF MEXICO DR 1404 BLD 1	LONGBOAT KEY	34228
8141032	\$256,300	1975 GULF OF MEXICO DR G4-312	LONGBOAT KEY	34228
8141038	\$460,300	1975 GULF OF MEXICO DR G4-407	LONGBOAT KEY	34228
8141069	\$680,300	1965 GULF OF MEXICO DR G5-311	LONGBOAT KEY	34228
8141078	\$979,900	1965 GULF OF MEXICO DR G5-409	LONGBOAT KEY	34228
3032001	\$137,400	1 TWIN SHORES BLVD	LONGBOAT KEY	34228
3032074	\$128,200	87 TWIN SHORES BLVD	LONGBOAT KEY	34228
9111090	\$615,700	1211 GULF OF MEXICO DR 806	LONGBOAT KEY	34228
9112024	\$2,179,600	1241 GULF OF MEXICO DR 402	LONGBOAT KEY	34228
9112025	\$1,205,100	1241 GULF OF MEXICO DR 403	LONGBOAT KEY	34228
9112081	\$1,426,400	1241 GULF OF MEXICO DR PH03	LONGBOAT KEY	34228
9112084	\$1,212,500	1241 GULF OF MEXICO DR PH06	LONGBOAT KEY	34228
9111074	\$717,500	1211 GULF OF MEXICO DR 702	LONGBOAT KEY	34228
5090063	\$1,236,300	617 NEPTUNE AVE	LONGBOAT KEY	34228
5164007	\$190,400	2850 GULF OF MEXICO DR 7	LONGBOAT KEY	34228
7895	\$0	GULF OF MEXICO DR	LONGBOAT KEY	34228
8142012	\$287,300	1955 GULF OF MEXICO DR G6-202	LONGBOAT KEY	34228
9111103	\$1,018,600	1211 GULF OF MEXICO DR 907	LONGBOAT KEY	34228
9112031	\$2,540,700	1241 GULF OF MEXICO DR 501	LONGBOAT KEY	34228
9112077	\$1,239,900	1241 GULF OF MEXICO DR 1007	LONGBOAT KEY	34228
9112080	\$2,546,300	1241 GULF OF MEXICO DR PH02	LONGBOAT KEY	34228
9112109	\$1,048,300	1281 GULF OF MEXICO DR 203	LONGBOAT KEY	34228
8142030	\$286,500	1955 GULF OF MEXICO DR G6-310	LONGBOAT KEY	34228
8142033	\$617,100	1955 GULF OF MEXICO DR G6-401	LONGBOAT KEY	34228
10061062	\$0	N/A	LONGBOAT KEY	34228
11161046	\$1,307,800	455 LONGBOAT CLUB RD 804	LONGBOAT KEY	34228
11161066	\$946,500	455 LONGBOAT CLUB RD 8 PH	LONGBOAT KEY	34228
10032034	\$461,600	1095 GULF OF MEXICO DR 205 BLD 6	LONGBOAT KEY	34228
10032047	\$376,500	1095 GULF OF MEXICO DR 503 BLD 6	LONGBOAT KEY	34228
10032082	\$545,200	1075 GULF OF MEXICO DR 603 BLD 7	LONGBOAT KEY	34228
9052023	\$451,700	1465 GULF OF MEXICO DR 405	LONGBOAT KEY	34228
11161055	\$1,122,700	455 LONGBOAT CLUB RD 905	LONGBOAT KEY	34228
11161035	\$793,300	455 LONGBOAT CLUB RD 701	LONGBOAT KEY	34228
11161053	\$824,400	455 LONGBOAT CLUB RD 903	LONGBOAT KEY	34228
11161050	\$985,800	455 LONGBOAT CLUB RD 808	LONGBOAT KEY	34228
3150013	\$856,000	3360 GULF OF MEXICO DR	LONGBOAT KEY	34228
10032042	\$404,100	1095 GULF OF MEXICO DR 403 BLD 6	LONGBOAT KEY	34228
10032046	\$436,600	1095 GULF OF MEXICO DR 502 BLD 6	LONGBOAT KEY	34228
10032062	\$360,700	1075 GULF OF MEXICO DR 203 BLD 7	LONGBOAT KEY	34228
5081008	\$628,400	3115 GULF OF MEXICO DR 304	LONGBOAT KEY	34228
5090053	\$1,206,200	607 TRITON BND	LONGBOAT KEY	34228
5081003	\$434,000	3115 GULF OF MEXICO DR 203	LONGBOAT KEY	34228
10032067	\$368,000	1075 GULF OF MEXICO DR 303 BLD 7	LONGBOAT KEY	34228

Total Just Value (Sarasota County) = \$3,072,197,000

Total Just Value (Sarasota County + Manatee County) = \$4,843,080,286

11161022	\$1,493,100	455 LONGBOAT CLUB RD 504	LONGBOAT KEY	34228
9052015	\$431,400	1465 GULF OF MEXICO DR 303	LONGBOAT KEY	34228
9052026	\$737,300	1465 GULF OF MEXICO DR 502	LONGBOAT KEY	34228
3032041	\$118,600	48 TWIN SHORES BLVD	LONGBOAT KEY	34228
9052021	\$350,500	1465 GULF OF MEXICO DR 403	LONGBOAT KEY	34228
11161011	\$760,600	455 LONGBOAT CLUB RD 401	LONGBOAT KEY	34228
11161043	\$804,100	455 LONGBOAT CLUB RD 801	LONGBOAT KEY	34228
11161012	\$752,800	455 LONGBOAT CLUB RD 402	LONGBOAT KEY	34228
11161018	\$799,200	455 LONGBOAT CLUB RD 408	LONGBOAT KEY	34228
11161028	\$718,300	455 LONGBOAT CLUB RD 602	LONGBOAT KEY	34228
11161044	\$693,900	455 LONGBOAT CLUB RD 802	LONGBOAT KEY	34228
8061034	\$313,000	2055 GULF OF MEXICO DR G2-104	LONGBOAT KEY	34228
8061062	\$426,800	2039 GULF OF MEXICO DR G3-102	LONGBOAT KEY	34228
8061064	\$309,300	2039 GULF OF MEXICO DR G3-104	LONGBOAT KEY	34228
8144058	\$880,000	1925 GULF OF MEXICO DR G8-309	LONGBOAT KEY	34228
8144060	\$475,100	1925 GULF OF MEXICO DR G8-402	LONGBOAT KEY	34228
8144067	\$889,500	1925 GULF OF MEXICO DR G8-409	LONGBOAT KEY	34228
8061029	\$308,600	2089 GULF OF MEXICO DR G1-305	LONGBOAT KEY	34228
8061030	\$296,900	2089 GULF OF MEXICO DR G1-306	LONGBOAT KEY	34228
10030016	\$446,000	1000 BOGEY LN	LONGBOAT KEY	34228
9060005	\$1,342,400	500 HARBOR COVE CIR	LONGBOAT KEY	34228
2141076	\$150,500	3806 GULF OF MEXICO DR C307	LONGBOAT KEY	34228
2141096	\$187,900	3808 GULF OF MEXICO DR E207	LONGBOAT KEY	34228
2141100	\$206,900	3808 GULF OF MEXICO DR E301	LONGBOAT KEY	34228
8044002	\$3,517,500	2251 GULF OF MEXICO DR 202	LONGBOAT KEY	34228
13044023	\$417,400	100 SANDS POINT RD 124	LONGBOAT KEY	34228
3031040	\$107,400	3710 GULF OF MEXICO DR B16	LONGBOAT KEY	34228
11163006	\$1,749,400	435 L AMBIANCE DR K206	LONGBOAT KEY	34228
11163021	\$1,592,500	435 L AMBIANCE DR K405	LONGBOAT KEY	34228
11163020	\$1,595,100	435 L AMBIANCE DR J404	LONGBOAT KEY	34228
9030017	\$1,567,600	1450 HARBOR SOUND DR	LONGBOAT KEY	34228
9040007	\$1,417,000	1590 HARBOR SOUND DR	LONGBOAT KEY	34228
5090011	\$7,376,600	3105 GULF OF MEXICO DR	LONGBOAT KEY	34228
10100018	\$776,300	525 OUTRIGGER LN	LONGBOAT KEY	34228
10070002	\$831,900	513 HALYARD LN	LONGBOAT KEY	34228
13044021	\$417,400	100 SANDS POINT RD 122	LONGBOAT KEY	34228
13044026	\$284,100	100 SANDS POINT RD 201	LONGBOAT KEY	34228
13044043	\$711,400	100 SANDS POINT RD 218	LONGBOAT KEY	34228
13044056	\$513,200	100 SANDS POINT RD 305	LONGBOAT KEY	34228
10110013	\$16,021,900	845 LONGBOAT CLUB RD	LONGBOAT KEY	34228
13044042	\$820,200	100 SANDS POINT RD 217	LONGBOAT KEY	34228
13044063	\$613,100	100 SANDS POINT RD 312	LONGBOAT KEY	34228
13044007	\$446,800	100 SANDS POINT RD 108	LONGBOAT KEY	34228
13044015	\$954,100	100 SANDS POINT RD 116	LONGBOAT KEY	34228
2141032	\$187,900	3804 GULF OF MEXICO DR B203	LONGBOAT KEY	34228
2141057	\$192,900	3806 GULF OF MEXICO DR C112	LONGBOAT KEY	34228
2141115	\$185,100	3810 GULF OF MEXICO DR F106	LONGBOAT KEY	34228
2141121	\$191,600	3810 GULF OF MEXICO DR F205	LONGBOAT KEY	34228
9150002	\$346,000	1080 BOGEY LN	LONGBOAT KEY	34228
7042002	\$573,400	2729 GULF OF MEXICO DR 12	LONGBOAT KEY	34228
3152027	\$256,000	3453 GULF OF MEXICO DR 242	LONGBOAT KEY	34228
9043022	\$376,100	1701 GULF OF MEXICO DR 303	LONGBOAT KEY	34228

Total Just Value (Sarasota County) = \$3,072,197,000

Total Just Value (Sarasota County + Manatee County) = \$4,843,080,286

9043050	\$1,362,600	1701 GULF OF MEXICO DR 601/610	LONGBOAT KEY	34228
9043009	\$565,200	1701 GULF OF MEXICO DR 110	LONGBOAT KEY	34228
9043024	\$394,500	1701 GULF OF MEXICO DR 305	LONGBOAT KEY	34228
9043037	\$381,600	1701 GULF OF MEXICO DR 408	LONGBOAT KEY	34228
9043057	\$466,100	1701 GULF OF MEXICO DR 608	LONGBOAT KEY	34228
3152008	\$292,000	3453 GULF OF MEXICO DR 218	LONGBOAT KEY	34228
9043005	\$0	1701 GULF OF MEXICO DR	LONGBOAT KEY	34228
9043028	\$400,200	1701 GULF OF MEXICO DR 309	LONGBOAT KEY	34228
13043029	\$251,000	225 SANDS POINT RD 7206	LONGBOAT KEY	34228
9043016	\$370,700	1701 GULF OF MEXICO DR 207	LONGBOAT KEY	34228
9043034	\$400,300	1701 GULF OF MEXICO DR 405	LONGBOAT KEY	34228
9043039	\$581,900	1701 GULF OF MEXICO DR 410	LONGBOAT KEY	34228
13043028	\$251,000	225 SANDS POINT RD 7205	LONGBOAT KEY	34228
8150008	\$1,937,800	510 HARBOR GATE WAY	LONGBOAT KEY	34228
3152035	\$377,000	3453 GULF OF MEXICO DR 252	LONGBOAT KEY	34228
9043004	\$425,100	1701 GULF OF MEXICO DR 104	LONGBOAT KEY	34228
8111003	\$390,100	2045 GULF OF MEXICO DR M1-104	LONGBOAT KEY	34228
8111036	\$477,000	2045 GULF OF MEXICO DR M1-305	LONGBOAT KEY	34228
8111029	\$428,500	2045 GULF OF MEXICO DR M1-214	LONGBOAT KEY	34228
8111061	\$373,600	2045 GULF OF MEXICO DR M1-414	LONGBOAT KEY	34228
8111071	\$592,000	2045 GULF OF MEXICO DR M1-508	LONGBOAT KEY	34228
8111078	\$501,900	2045 GULF OF MEXICO DR M1-515	LONGBOAT KEY	34228
8111016	\$334,600	2045 GULF OF MEXICO DR M1-201	LONGBOAT KEY	34228
8111043	\$709,900	2045 GULF OF MEXICO DR M1-312	LONGBOAT KEY	34228
8111067	\$488,400	2045 GULF OF MEXICO DR M1-504	LONGBOAT KEY	34228
8111038	\$457,000	2045 GULF OF MEXICO DR M1-307	LONGBOAT KEY	34228
3031100	\$129,700	3710 GULF OF MEXICO DR E4	LONGBOAT KEY	34228
8111090	\$475,900	2045 GULF OF MEXICO DR M1-611	LONGBOAT KEY	34228
7041001	\$230,700	2721 GULF OF MEXICO DR 201	LONGBOAT KEY	34228
10061051	\$424,200	1000 LONGBOAT CLUB RD 1002	LONGBOAT KEY	34228
8110002	\$0	N/A	LONGBOAT KEY	34228
7041030	\$510,800	2721 GULF OF MEXICO DR 506	LONGBOAT KEY	34228
9042001	\$1,646,800	1511 GULF OF MEXICO DR 101	LONGBOAT KEY	34228
10061041	\$386,600	1000 LONGBOAT CLUB RD 804	LONGBOAT KEY	34228
10061053	\$376,400	1000 LONGBOAT CLUB RD 1004	LONGBOAT KEY	34228
10061059	\$419,400	1000 LONGBOAT CLUB RD 1104	LONGBOAT KEY	34228
10061061	\$538,400	1000 LONGBOAT CLUB RD 1106	LONGBOAT KEY	34228
10061040	\$413,900	1000 LONGBOAT CLUB RD 803	LONGBOAT KEY	34228
3151016	\$242,400	3320 GULF OF MEXICO DR 208-C	LONGBOAT KEY	34228
3151034	\$253,500	3330 GULF OF MEXICO DR 203-D	LONGBOAT KEY	34228
3151038	\$239,000	3330 GULF OF MEXICO DR 207-D	LONGBOAT KEY	34228
8041104	\$688,000	2105 GULF OF MEXICO DR 3104 BLD 3	LONGBOAT KEY	34228
8042011	\$1,257,800	2165 GULF OF MEXICO DR 131	LONGBOAT KEY	34228
10031101	\$411,100	1115 GULF OF MEXICO DR 105 BLD 4	LONGBOAT KEY	34228
10061003	\$428,600	1000 LONGBOAT CLUB RD 202	LONGBOAT KEY	34228
10031083	\$383,800	1125 GULF OF MEXICO DR 402 BLD 3	LONGBOAT KEY	34228
10031118	\$368,400	1115 GULF OF MEXICO DR 502 BLD 4	LONGBOAT KEY	34228
10031121	\$484,500	1115 GULF OF MEXICO DR 505 BLD 4	LONGBOAT KEY	34228
10031085	\$361,500	1125 GULF OF MEXICO DR 404 BLD 3	LONGBOAT KEY	34228
10031102	\$300,700	1115 GULF OF MEXICO DR 201 BLD 4	LONGBOAT KEY	34228
9042004	\$1,917,300	1511 GULF OF MEXICO DR 202	LONGBOAT KEY	34228
7178	\$0	GULF OF MEXICO DR	LONGBOAT KEY	34228

Total Just Value (Sarasota County) = \$3,072,197,000

Total Just Value (Sarasota County + Manatee County) = \$4,843,080,286

3031148	\$179,400	3710 GULF OF MEXICO DR G4	LONGBOAT KEY	34228
3031025	\$125,500	3710 GULF OF MEXICO DR B1	LONGBOAT KEY	34228
3032104	\$170,200	104 TWIN SHORES BLVD	LONGBOAT KEY	34228
8042101	\$886,600	2185 GULF OF MEXICO DR 211	LONGBOAT KEY	34228
5010016	\$587,800	3260 BAYOU SOUND	LONGBOAT KEY	34228
10061049	\$572,900	1000 LONGBOAT CLUB RD 906	LONGBOAT KEY	34228
7041017	\$220,300	2721 GULF OF MEXICO DR 401	LONGBOAT KEY	34228
7041040	\$528,600	2721 GULF OF MEXICO DR 608	LONGBOAT KEY	34228
10061028	\$286,500	1000 LONGBOAT CLUB RD 603	LONGBOAT KEY	34228
8042120	\$1,530,700	2185 GULF OF MEXICO DR 244	LONGBOAT KEY	34228
3151014	\$190,700	3320 GULF OF MEXICO DR 206-C	LONGBOAT KEY	34228
7041027	\$235,000	2721 GULF OF MEXICO DR 503	LONGBOAT KEY	34228
7041031	\$244,200	2721 GULF OF MEXICO DR 507	LONGBOAT KEY	34228
8141021	\$539,000	1975 GULF OF MEXICO DR G4-301	LONGBOAT KEY	34228
8141028	\$264,500	1975 GULF OF MEXICO DR G4-308	LONGBOAT KEY	34228
8141068	\$502,500	1965 GULF OF MEXICO DR G5-309	LONGBOAT KEY	34228
8141005	\$397,900	1975 GULF OF MEXICO DR G4-105	LONGBOAT KEY	34228
3031167	\$195,300	3710 GULF OF MEXICO DR G23	LONGBOAT KEY	34228
7111010	\$2,033,700	2333 GULF OF MEXICO DR 1A4 BLD 1	LONGBOAT KEY	34228
8026007	\$639,000	1917 HARBOUR LINKS CIR 7	LONGBOAT KEY	34228
8041005	\$404,100	2109 GULF OF MEXICO DR 1201 BLD 1	LONGBOAT KEY	34228
8141003	\$440,500	1975 GULF OF MEXICO DR G4-103	LONGBOAT KEY	34228
8141012	\$301,400	1975 GULF OF MEXICO DR G4-202	LONGBOAT KEY	34228
8141045	\$257,800	1965 GULF OF MEXICO DR G5-106	LONGBOAT KEY	34228
8141067	\$623,500	1965 GULF OF MEXICO DR G5-308	LONGBOAT KEY	34228
8141076	\$746,800	1965 GULF OF MEXICO DR G5-406	LONGBOAT KEY	34228
8141025	\$402,100	1975 GULF OF MEXICO DR G4-305	LONGBOAT KEY	34228
8141041	\$327,300	1965 GULF OF MEXICO DR G5-102	LONGBOAT KEY	34228
8141050	\$784,700	1965 GULF OF MEXICO DR G5 201/203	LONGBOAT KEY	34228
8141064	\$397,700	1965 GULF OF MEXICO DR G5-305	LONGBOAT KEY	34228
7111008	\$1,982,400	2333 GULF OF MEXICO DR 1B3 BLD 1	LONGBOAT KEY	34228
11162037	\$1,669,100	415 L AMBIANCE DR D605	LONGBOAT KEY	34228
11162048	\$1,983,100	415 L AMBIANCE DR F708	LONGBOAT KEY	34228
11162062	\$1,711,400	415 L AMBIANCE DR D906	LONGBOAT KEY	34228
11162039	\$1,037,200	415 L AMBIANCE DR E607	LONGBOAT KEY	34228
11162050	\$1,045,700	415 L AMBIANCE DR B802	LONGBOAT KEY	34228
11162064	\$2,114,700	415 L AMBIANCE DR F908	LONGBOAT KEY	34228
7111103	\$1,696,300	2377 GULF OF MEXICO DR 2D2 BLD 2	LONGBOAT KEY	34228
7345	\$0	GULF OF MEXICO DR	LONGBOAT KEY	34228
8141015	\$432,400	1975 GULF OF MEXICO DR G4-205	LONGBOAT KEY	34228
8141020	\$591,300	1975 GULF OF MEXICO DR G4-211	LONGBOAT KEY	34228
8141022	\$307,000	1975 GULF OF MEXICO DR G4-302	LONGBOAT KEY	34228
8141027	\$453,700	1975 GULF OF MEXICO DR G4-307	LONGBOAT KEY	34228
9052027	\$610,100	1465 GULF OF MEXICO DR 503	LONGBOAT KEY	34228
9052008	\$432,000	1465 GULF OF MEXICO DR 202	LONGBOAT KEY	34228
9052025	\$485,900	1465 GULF OF MEXICO DR 501	LONGBOAT KEY	34228
10032069	\$475,900	1075 GULF OF MEXICO DR 305 BLD 7	LONGBOAT KEY	34228
10032077	\$463,600	1075 GULF OF MEXICO DR 503 BLD 7	LONGBOAT KEY	34228
10032017	\$359,900	1105 GULF OF MEXICO DR 501 BLD 5	LONGBOAT KEY	34228
10032036	\$346,100	1095 GULF OF MEXICO DR 302 BLD 6	LONGBOAT KEY	34228
10032054	\$491,200	1095 GULF OF MEXICO DR 605 BLD 6	LONGBOAT KEY	34228
5160032	\$282,800	514 NEPTUNE AVE	LONGBOAT KEY	34228

Total Just Value (Sarasota County) = \$3,072,197,000

Total Just Value (Sarasota County + Manatee County) = \$4,843,080,286

11161038	\$1,092,700	455 LONGBOAT CLUB RD 704	LONGBOAT KEY	34228
5081010	\$738,200	3115 GULF OF MEXICO DR PH 2	LONGBOAT KEY	34228
3080001	\$0	N/A	LONGBOAT KEY	34228
11161017	\$656,300	455 LONGBOAT CLUB RD 407	LONGBOAT KEY	34228
10032016	\$499,900	1105 GULF OF MEXICO DR 404 BLD 5	LONGBOAT KEY	34228
10032035	\$313,200	1095 GULF OF MEXICO DR 301 BLD 6	LONGBOAT KEY	34228
10032051	\$404,500	1095 GULF OF MEXICO DR 602 BLD 6	LONGBOAT KEY	34228
10032061	\$375,900	1075 GULF OF MEXICO DR 202 BLD 7	LONGBOAT KEY	34228
11161042	\$793,300	455 LONGBOAT CLUB RD 708	LONGBOAT KEY	34228
10032005	\$344,900	1105 GULF OF MEXICO DR 201 BLD 5	LONGBOAT KEY	34228
10032025	\$304,200	1095 GULF OF MEXICO DR 101 BLD 6	LONGBOAT KEY	34228
10032075	\$395,000	1075 GULF OF MEXICO DR 501 BLD 7	LONGBOAT KEY	34228
10032027	\$357,500	1095 GULF OF MEXICO DR 103 BLD 6	LONGBOAT KEY	34228
10032032	\$414,600	1095 GULF OF MEXICO DR 203 BLD 6	LONGBOAT KEY	34228
10032050	\$355,000	1095 GULF OF MEXICO DR 601 BLD 6	LONGBOAT KEY	34228
9041152	\$56,000	1620 GULF OF MEXICO DR 122N	LONGBOAT KEY	34228
9041175	\$56,000	1620 GULF OF MEXICO DR 133N	LONGBOAT KEY	34228
9041156	\$56,000	1620 GULF OF MEXICO DR 126N	LONGBOAT KEY	34228
9041171	\$100,000	1620 GULF OF MEXICO DR 229N	LONGBOAT KEY	34228
9041106	\$100,000	1620 GULF OF MEXICO DR 250S	LONGBOAT KEY	34228
9041155	\$56,000	1620 GULF OF MEXICO DR 125N	LONGBOAT KEY	34228
9041160	\$100,000	1620 GULF OF MEXICO DR 222N	LONGBOAT KEY	34228
9041113	\$76,000	1620 GULF OF MEXICO DR 101N	LONGBOAT KEY	34228
9041165	\$56,000	1620 GULF OF MEXICO DR 127N	LONGBOAT KEY	34228
9041079	\$56,000	1620 GULF OF MEXICO DR 143S	LONGBOAT KEY	34228
9041093	\$100,000	1620 GULF OF MEXICO DR 245S	LONGBOAT KEY	34228
9041024	\$114,000	1620 GULF OF MEXICO DR 212S	LONGBOAT KEY	34228
10110017	\$14,133,100	857 LONGBOAT CLUB RD	LONGBOAT KEY	34228
3032032	\$122,800	38 TWIN SHORES BLVD	LONGBOAT KEY	34228
11083057	\$1,451,900	535 SANCTUARY DR A-802	LONGBOAT KEY	34228
9054009	\$560,500	1425 GULF OF MEXICO DR 201	LONGBOAT KEY	34228
11082038	\$702,900	585 SANCTUARY DR B-502	LONGBOAT KEY	34228
11083047	\$1,386,900	535 SANCTUARY DR C-608	LONGBOAT KEY	34228
11083060	\$1,180,900	535 SANCTUARY DR B-805	LONGBOAT KEY	34228
11024013	\$2,727,500	675 LONGBOAT CLUB RD 28A	LONGBOAT KEY	34228
9041061	\$56,000	1620 GULF OF MEXICO DR 133S	LONGBOAT KEY	34228
9041064	\$56,000	1620 GULF OF MEXICO DR 136S	LONGBOAT KEY	34228
9041085	\$100,000	1620 GULF OF MEXICO DR 241S	LONGBOAT KEY	34228
9041118	\$68,000	1620 GULF OF MEXICO DR 106N	LONGBOAT KEY	34228
9041131	\$100,000	1620 GULF OF MEXICO DR 209N	LONGBOAT KEY	34228
11083053	\$1,801,100	535 SANCTUARY DR C-706	LONGBOAT KEY	34228
11082009	\$1,050,300	575 SANCTUARY DR A301	LONGBOAT KEY	34228
11082020	\$1,036,200	575 SANCTUARY DR A504	LONGBOAT KEY	34228
11083025	\$1,018,800	535 SANCTUARY DR A-402	LONGBOAT KEY	34228
11083041	\$1,055,300	535 SANCTUARY DR A-602	LONGBOAT KEY	34228
11082036	\$858,200	585 SANCTUARY DR B-404	LONGBOAT KEY	34228
11083011	\$849,100	535 SANCTUARY DR B-204	LONGBOAT KEY	34228
11083018	\$785,100	535 SANCTUARY DR A-303	LONGBOAT KEY	34228
11083059	\$1,256,800	535 SANCTUARY DR B-804	LONGBOAT KEY	34228
11083062	\$1,184,000	535 SANCTUARY DR C-807	LONGBOAT KEY	34228
3031012	\$122,500	3710 GULF OF MEXICO DR A12	LONGBOAT KEY	34228
9041234	\$182,000	1620 GULF OF MEXICO DR 13B	LONGBOAT KEY	34228

Total Just Value (Sarasota County) = \$3,072,197,000

Total Just Value (Sarasota County + Manatee County) = \$4,843,080,286

9041004	\$76,000	1620 GULF OF MEXICO DR 104S	LONGBOAT KEY	34228
8061004	\$516,100	2089 GULF OF MEXICO DR G1-104	LONGBOAT KEY	34228
8061018	\$523,800	2089 GULF OF MEXICO DR G1-208	LONGBOAT KEY	34228
8061015	\$277,700	2089 GULF OF MEXICO DR G1-205	LONGBOAT KEY	34228
8061060	\$209,700	2055 GULF OF MEXICO DR G2-306	LONGBOAT KEY	34228
8061079	\$272,100	2039 GULF OF MEXICO DR G3-209	LONGBOAT KEY	34228
8061088	\$312,500	2039 GULF OF MEXICO DR G3-304	LONGBOAT KEY	34228
7052014	\$671,900	2675 GULF OF MEXICO DR 402	LONGBOAT KEY	34228
8144056	\$472,300	1925 GULF OF MEXICO DR G8-307	LONGBOAT KEY	34228
8061003	\$254,800	2089 GULF OF MEXICO DR G1-103	LONGBOAT KEY	34228
8061077	\$272,100	2039 GULF OF MEXICO DR G3-207	LONGBOAT KEY	34228
8143003	\$384,400	1945 GULF OF MEXICO DR M2-104	LONGBOAT KEY	34228
8143030	\$281,000	1945 GULF OF MEXICO DR M2-215	LONGBOAT KEY	34228
8143063	\$389,100	1945 GULF OF MEXICO DR M2-416	LONGBOAT KEY	34228
8144016	\$525,700	1935 GULF OF MEXICO DR G7-211	LONGBOAT KEY	34228
8143005	\$240,900	1945 GULF OF MEXICO DR M2-106	LONGBOAT KEY	34228
8143001	\$270,800	1945 GULF OF MEXICO DR M2-102	LONGBOAT KEY	34228
8143010	\$440,800	1945 GULF OF MEXICO DR M2-111	LONGBOAT KEY	34228
8143028	\$320,900	1945 GULF OF MEXICO DR M2-213	LONGBOAT KEY	34228
8143046	\$290,200	1945 GULF OF MEXICO DR M2-315	LONGBOAT KEY	34228
8143074	\$476,700	1945 GULF OF MEXICO DR M2-511	LONGBOAT KEY	34228
7052006	\$652,900	2675 GULF OF MEXICO DR 202	LONGBOAT KEY	34228
8061014	\$519,500	2089 GULF OF MEXICO DR G1-204	LONGBOAT KEY	34228
8061058	\$268,300	2055 GULF OF MEXICO DR G2-304	LONGBOAT KEY	34228
8061100	\$428,900	2079 GULF OF MEXICO DR T1-110	LONGBOAT KEY	34228
8061052	\$269,900	2055 GULF OF MEXICO DR G2-212	LONGBOAT KEY	34228
3031112	\$108,500	3710 GULF OF MEXICO DR E16	LONGBOAT KEY	34228
8143009	\$409,300	1945 GULF OF MEXICO DR M2-110	LONGBOAT KEY	34228
8143020	\$320,900	1945 GULF OF MEXICO DR M2-205	LONGBOAT KEY	34228
8143067	\$490,700	1945 GULF OF MEXICO DR M2-504	LONGBOAT KEY	34228
8143011	\$639,600	1945 GULF OF MEXICO DR M2-112	LONGBOAT KEY	34228
8143051	\$392,000	1945 GULF OF MEXICO DR M2-404	LONGBOAT KEY	34228
8144034	\$386,700	1925 GULF OF MEXICO DR G8-103	LONGBOAT KEY	34228
8144041	\$545,300	1925 GULF OF MEXICO DR G8-201	LONGBOAT KEY	34228
8061016	\$638,800	2089 GULF OF MEXICO DR G1-206	LONGBOAT KEY	34228
11163001	\$1,924,400	435 L AMBIANCE DR G201	LONGBOAT KEY	34228
11163025	\$2,008,400	435 L AMBIANCE DR G501	LONGBOAT KEY	34228
11163049	\$2,092,400	435 L AMBIANCE DR G801	LONGBOAT KEY	34228
11163060	\$1,754,600	435 L AMBIANCE DR J904	LONGBOAT KEY	34228
11163037	\$1,811,100	435 L AMBIANCE DR K605	LONGBOAT KEY	34228
11163055	\$1,099,500	435 L AMBIANCE DR L807	LONGBOAT KEY	34228
13044027	\$313,600	100 SANDS POINT RD 202	LONGBOAT KEY	34228
13044044	\$415,700	100 SANDS POINT RD 219	LONGBOAT KEY	34228
13044057	\$414,600	100 SANDS POINT RD 306	LONGBOAT KEY	34228
13044004	\$397,000	100 SANDS POINT RD 104	LONGBOAT KEY	34228
11163003	\$1,547,500	435 L AMBIANCE DR J203	LONGBOAT KEY	34228
11163032	\$2,230,400	435 L AMBIANCE DR M508	LONGBOAT KEY	34228
11163063	\$1,146,600	435 L AMBIANCE DR L907	LONGBOAT KEY	34228
13044011	\$505,500	100 SANDS POINT RD 112	LONGBOAT KEY	34228
13044035	\$741,800	100 SANDS POINT RD 210	LONGBOAT KEY	34228
5080037	\$1,270,800	603 BUTTONWOOD DR	LONGBOAT KEY	34228
11163041	\$2,064,400	435 L AMBIANCE DR G701	LONGBOAT KEY	34228

Total Just Value (Sarasota County) = \$3,072,197,000

Total Just Value (Sarasota County + Manatee County) = \$4,843,080,286

2141107	\$388,200	3808 GULF OF MEXICO DR E401	LONGBOAT KEY	34228
2141110	\$225,300	3810 GULF OF MEXICO DR F101	LONGBOAT KEY	34228
2141085	\$336,800	3806 GULF OF MEXICO DR C404	LONGBOAT KEY	34228
13044024	\$707,900	100 SANDS POINT RD 125	LONGBOAT KEY	34228
13044033	\$468,100	100 SANDS POINT RD 208	LONGBOAT KEY	34228
3032073	\$146,100	86 TWIN SHORES BLVD	LONGBOAT KEY	34228
13030001	\$0	10 SANDS POINT RD	LONGBOAT KEY	34228
2141029	\$199,400	3804 GULF OF MEXICO DR B107	LONGBOAT KEY	34228
2141006	\$220,200	3802 GULF OF MEXICO DR A107	LONGBOAT KEY	34228
2141043	\$213,600	3804 GULF OF MEXICO DR B307	LONGBOAT KEY	34228
2141058	\$200,200	3806 GULF OF MEXICO DR C201	LONGBOAT KEY	34228
2141129	\$206,900	3810 GULF OF MEXICO DR F306	LONGBOAT KEY	34228
9043017	\$454,300	1701 GULF OF MEXICO DR 208	LONGBOAT KEY	34228
9043031	\$381,600	1701 GULF OF MEXICO DR 402	LONGBOAT KEY	34228
9043018	\$425,100	1701 GULF OF MEXICO DR 209	LONGBOAT KEY	34228
9053001	\$493,100	1445 GULF OF MEXICO DR 101	LONGBOAT KEY	34228
9053006	\$536,100	1445 GULF OF MEXICO DR 201	LONGBOAT KEY	34228
9053013	\$510,700	1445 GULF OF MEXICO DR 303	LONGBOAT KEY	34228
9053014	\$507,500	1445 GULF OF MEXICO DR 304	LONGBOAT KEY	34228
9043054	\$448,400	1701 GULF OF MEXICO DR 605	LONGBOAT KEY	34228
3090003	\$823,300	3421 BAYOU SOUND	LONGBOAT KEY	34228
9043001	\$565,200	1701 GULF OF MEXICO DR 101	LONGBOAT KEY	34228
3152004	\$272,000	3453 GULF OF MEXICO DR 214	LONGBOAT KEY	34228
13043022	\$229,000	225 SANDS POINT RD 7105	LONGBOAT KEY	34228
5092002	\$644,200	3020 GULF OF MEXICO DR 2	LONGBOAT KEY	34228
6050010	\$579,200	618 BUTTONWOOD DR	LONGBOAT KEY	34228
9053023	\$646,500	1445 GULF OF MEXICO DR 503	LONGBOAT KEY	34228
5162002	\$358,700	2932 GULF OF MEXICO DR 2932	LONGBOAT KEY	34228
10130002	\$7,513,600	801 LONGBOAT CLUB RD	LONGBOAT KEY	34228
8150016	\$0	N/A	LONGBOAT KEY	34228
8111011	\$600,900	2045 GULF OF MEXICO DR M1-112	LONGBOAT KEY	34228
8111020	\$494,800	2045 GULF OF MEXICO DR M1-205	LONGBOAT KEY	34228
5080036	\$342,900	601 BUTTONWOOD DR	LONGBOAT KEY	34228
5162001	\$357,900	2930 GULF OF MEXICO DR 2930	LONGBOAT KEY	34228
8111001	\$270,800	2045 GULF OF MEXICO DR M1-102	LONGBOAT KEY	34228
8111010	\$414,900	2045 GULF OF MEXICO DR M1-111	LONGBOAT KEY	34228
8111027	\$561,300	2045 GULF OF MEXICO DR M1-212	LONGBOAT KEY	34228
8111084	\$403,600	2045 GULF OF MEXICO DR M1-605	LONGBOAT KEY	34228
3150006	\$1,282,900	3351 GULF OF MEXICO DR	LONGBOAT KEY	34228
8111091	\$642,800	2045 GULF OF MEXICO DR M1-612	LONGBOAT KEY	34228
8111006	\$290,600	2045 GULF OF MEXICO DR M1-107	LONGBOAT KEY	34228
8111052	\$390,000	2045 GULF OF MEXICO DR M1-405	LONGBOAT KEY	34228
8111086	\$443,100	2045 GULF OF MEXICO DR M1-607	LONGBOAT KEY	34228
8042116	\$1,637,900	2185 GULF OF MEXICO DR 242	LONGBOAT KEY	34228
7041013	\$244,100	2721 GULF OF MEXICO DR 305	LONGBOAT KEY	34228
10031028	\$819,100	1145 GULF OF MEXICO DR 603 BLD 1	LONGBOAT KEY	34228
10031041	\$651,800	1135 GULF OF MEXICO DR 205 BLD 2	LONGBOAT KEY	34228
10031051	\$574,500	1135 GULF OF MEXICO DR 403 BLD 2	LONGBOAT KEY	34228
8042121	\$1,401,400	2185 GULF OF MEXICO DR 245	LONGBOAT KEY	34228
10061025	\$511,100	1000 LONGBOAT CLUB RD 506	LONGBOAT KEY	34228
10061031	\$458,900	1000 LONGBOAT CLUB RD 606	LONGBOAT KEY	34228
10061035	\$361,500	1000 LONGBOAT CLUB RD 704	LONGBOAT KEY	34228

Total Just Value (Sarasota County) = \$3,072,197,000

Total Just Value (Sarasota County + Manatee County) = \$4,843,080,286

3151004	\$187,500	3320 GULF OF MEXICO DR 104-C	LONGBOAT KEY	34228
10062057	\$0	N/A	LONGBOAT KEY	34228
10031007	\$645,300	1145 GULF OF MEXICO DR 202 BLD 1	LONGBOAT KEY	34228
10031074	\$352,500	1125 GULF OF MEXICO DR 203 BLD 3	LONGBOAT KEY	34228
10031117	\$384,100	1115 GULF OF MEXICO DR 501 BLD 4	LONGBOAT KEY	34228
10031123	\$471,600	1115 GULF OF MEXICO DR 602 BLD 4	LONGBOAT KEY	34228
8041120	\$741,100	2105 GULF OF MEXICO DR 3405 BLD 3	LONGBOAT KEY	34228
8042103	\$1,076,800	2185 GULF OF MEXICO DR 213	LONGBOAT KEY	34228
8042114	\$1,111,400	2185 GULF OF MEXICO DR 234	LONGBOAT KEY	34228
8042018	\$1,236,800	2165 GULF OF MEXICO DR 143	LONGBOAT KEY	34228
10031042	\$813,900	1135 GULF OF MEXICO DR 206 BLD 2	LONGBOAT KEY	34228
10031052	\$792,900	1135 GULF OF MEXICO DR 404 BLD 2	LONGBOAT KEY	34228
10031080	\$355,600	1125 GULF OF MEXICO DR 304 BLD 3	LONGBOAT KEY	34228
10031120	\$448,400	1115 GULF OF MEXICO DR 504 BLD 4	LONGBOAT KEY	34228
10031046	\$692,000	1135 GULF OF MEXICO DR 304 BLD 2	LONGBOAT KEY	34228
10031084	\$362,700	1125 GULF OF MEXICO DR 403 BLD 3	LONGBOAT KEY	34228
10061036	\$495,500	1000 LONGBOAT CLUB RD 705	LONGBOAT KEY	34228
8042006	\$1,239,800	2165 GULF OF MEXICO DR 121	LONGBOAT KEY	34228
8042016	\$1,369,100	2165 GULF OF MEXICO DR 141	LONGBOAT KEY	34228
8042106	\$919,500	2185 GULF OF MEXICO DR 221	LONGBOAT KEY	34228
8042108	\$1,092,700	2185 GULF OF MEXICO DR 223	LONGBOAT KEY	34228
10031078	\$338,400	1125 GULF OF MEXICO DR 302 BLD 3	LONGBOAT KEY	34228
7041003	\$228,000	2721 GULF OF MEXICO DR 203	LONGBOAT KEY	34228
7041023	\$237,500	2721 GULF OF MEXICO DR 407	LONGBOAT KEY	34228
3151031	\$236,600	3330 GULF OF MEXICO DR 107-D	LONGBOAT KEY	34228
3151042	\$230,000	3330 GULF OF MEXICO DR 304-D	LONGBOAT KEY	34228
9042008	\$1,719,800	1511 GULF OF MEXICO DR 402	LONGBOAT KEY	34228
9042010	\$2,363,900	1511 GULF OF MEXICO DR 502	LONGBOAT KEY	34228
10030015	\$478,300	512 RANGER LN	LONGBOAT KEY	34228
10031011	\$509,500	1145 GULF OF MEXICO DR 301 BLD 1	LONGBOAT KEY	34228
7040004	\$2,563,800	500 BAY ISLES RD	LONGBOAT KEY	34228
7041004	\$489,200	2721 GULF OF MEXICO DR 204	LONGBOAT KEY	34228
8024004	\$455,100	2009 HARBOUR LINKS DR 2009 BLD D	LONGBOAT KEY	34228
8024012	\$433,000	2031 HARBOUR LINKS DR 2031 BLD E	LONGBOAT KEY	34228
8024020	\$488,400	2057 HARBOUR LINKS DR 2057 BLD F	LONGBOAT KEY	34228
8024014	\$434,000	2035 HARBOUR LINKS DR 2035 BLD E	LONGBOAT KEY	34228
13041039	\$428,000	210 SANDS POINT RD 2401	LONGBOAT KEY	34228
13041002	\$746,000	200 SANDS POINT RD 1101	LONGBOAT KEY	34228
13041034	\$376,000	210 SANDS POINT RD 2303	LONGBOAT KEY	34228
13041008	\$367,000	200 SANDS POINT RD 1203	LONGBOAT KEY	34228
13041045	\$963,000	210 SANDS POINT RD 2407	LONGBOAT KEY	34228
11023013	\$3,403,600	655 LONGBOAT CLUB RD 18A	LONGBOAT KEY	34228
13041026	\$376,000	210 SANDS POINT RD 2202	LONGBOAT KEY	34228
13041036	\$378,000	210 SANDS POINT RD 2305	LONGBOAT KEY	34228
13041038	\$938,000	210 SANDS POINT RD 2307	LONGBOAT KEY	34228
13041053	\$870,000	210 SANDS POINT RD 2601	LONGBOAT KEY	34228
13041020	\$939,000	200 SANDS POINT RD 1407	LONGBOAT KEY	34228
13041047	\$419,000	210 SANDS POINT RD 2502	LONGBOAT KEY	34228
13041065	\$870,000	210 SANDS POINT RD 2901	LONGBOAT KEY	34228
13041075	\$774,000	230 SANDS POINT RD 3103	LONGBOAT KEY	34228
3032083	\$121,300	97 TWIN SHORES BLVD	LONGBOAT KEY	34228
11023005	\$2,862,100	655 LONGBOAT CLUB RD 14A	LONGBOAT KEY	34228

Total Just Value (Sarasota County) = \$3,072,197,000

Total Just Value (Sarasota County + Manatee County) = \$4,843,080,286

9060008	\$1,496,800	525 PUTTER LN	LONGBOAT KEY	34228
8024007	\$447,500	2015 HARBOUR LINKS DR 2015 BLD D	LONGBOAT KEY	34228
3031026	\$122,200	3710 GULF OF MEXICO DR B2	LONGBOAT KEY	34228
2050017	\$517,500	530 JESSMYTH DR	LONGBOAT KEY	34228
2060011	\$2,169,700	605 ROUNTREE DR	LONGBOAT KEY	34228
2147006	\$322,500	832 BAYPORT WAY 832 BLD F-	LONGBOAT KEY	34228
2147010	\$402,200	836 BAYPORT WAY 836 BLD F-	LONGBOAT KEY	34228
10062006	\$261,800	1050 LONGBOAT CLUB RD 204	LONGBOAT KEY	34228
10062017	\$269,500	1050 LONGBOAT CLUB RD 403	LONGBOAT KEY	34228
3031029	\$112,700	3710 GULF OF MEXICO DR B5	LONGBOAT KEY	34228
10062009	\$450,900	1050 LONGBOAT CLUB RD 301	LONGBOAT KEY	34228
10062018	\$269,500	1050 LONGBOAT CLUB RD 404	LONGBOAT KEY	34228
10062011	\$282,200	1050 LONGBOAT CLUB RD 303	LONGBOAT KEY	34228
10062042	\$375,800	1050 LONGBOAT CLUB RD 804	LONGBOAT KEY	34228
3150019	\$0	N/A	LONGBOAT KEY	34228
3031176	\$167,900	3710 GULF OF MEXICO DR G32	LONGBOAT KEY	34228
3032093	\$181,800	3750 GULF OF MEXICO DR 123	LONGBOAT KEY	34228
2147011	\$264,000	837 BAYPORT WAY 837 BLD F-	LONGBOAT KEY	34228
5080040	\$656,000	607 BUTTONWOOD DR	LONGBOAT KEY	34228
2147004	\$292,400	830 BAYPORT WAY 830 BLD F-	LONGBOAT KEY	34228
10062040	\$516,000	1050 LONGBOAT CLUB RD 802	LONGBOAT KEY	34228
10062032	\$470,600	1050 LONGBOAT CLUB RD 606	LONGBOAT KEY	34228
10062031	\$437,900	1050 LONGBOAT CLUB RD 605	LONGBOAT KEY	34228
9110012	\$611,000	511 GOLF LINKS LN	LONGBOAT KEY	34228
2144010	\$282,200	710 BAYPORT WAY 710 BLD C-	LONGBOAT KEY	34228
3031090	\$134,700	3710 GULF OF MEXICO DR D18	LONGBOAT KEY	34228
7566	\$0	BAYPORT WAY	LONGBOAT KEY	34228
7319	\$0	GULF OF MEXICO DR	LONGBOAT KEY	34228
2146016	\$388,600	816 BAYPORT WAY 816 BLD E-	LONGBOAT KEY	34228
5021002	\$359,000	3235 GULF OF MEXICO DR A102 BLD A	LONGBOAT KEY	34228
5021009	\$361,700	3235 GULF OF MEXICO DR A203 BLD A	LONGBOAT KEY	34228
5021069	\$281,300	3240 GULF OF MEXICO DR B607 BLD B	LONGBOAT KEY	34228
5071047	\$297,000	3155 GULF OF MEXICO DR 263	LONGBOAT KEY	34228
5021003	\$359,000	3235 GULF OF MEXICO DR A103 BLD A	LONGBOAT KEY	34228
5021058	\$295,400	3240 GULF OF MEXICO DR B503 BLD B	LONGBOAT KEY	34228
2146002	\$390,900	802 BAYPORT WAY 802 BLD E-	LONGBOAT KEY	34228
2146014	\$489,400	814 BAYPORT WAY 814 BLD E-	LONGBOAT KEY	34228
2146022	\$388,700	822 BAYPORT WAY 822 BLD E-	LONGBOAT KEY	34228
2146020	\$428,400	820 BAYPORT WAY 820 BLD E-	LONGBOAT KEY	34228
2144006	\$314,300	706 BAYPORT WAY 706 BLD C-	LONGBOAT KEY	34228
2144019	\$264,000	719 BAYPORT WAY 719 BLD C-	LONGBOAT KEY	34228
5021041	\$296,100	3240 GULF OF MEXICO DR B207 BLD B	LONGBOAT KEY	34228
5021047	\$323,300	3240 GULF OF MEXICO DR B306 BLD B	LONGBOAT KEY	34228
5021051	\$258,900	3240 GULF OF MEXICO DR B403 BLD B	LONGBOAT KEY	34228
5071012	\$202,000	3155 GULF OF MEXICO DR 223	LONGBOAT KEY	34228
5071050	\$297,000	3155 GULF OF MEXICO DR 269	LONGBOAT KEY	34228
3031139	\$113,500	3710 GULF OF MEXICO DR F19	LONGBOAT KEY	34228
11021018	\$988,200	601 LONGBOAT CLUB RD 601S	LONGBOAT KEY	34228
5071005	\$316,000	3155 GULF OF MEXICO DR 216	LONGBOAT KEY	34228
5071026	\$297,000	3155 GULF OF MEXICO DR 240	LONGBOAT KEY	34228
11021039	\$689,500	601 LONGBOAT CLUB RD 1102S	LONGBOAT KEY	34228
11021044	\$827,900	601 LONGBOAT CLUB RD 1204S	LONGBOAT KEY	34228

Total Just Value (Sarasota County) = \$3,072,197,000

Total Just Value (Sarasota County + Manatee County) = \$4,843,080,286

3031020	\$114,500	3710 GULF OF MEXICO DR A20	LONGBOAT KEY	34228
3031031	\$107,700	3710 GULF OF MEXICO DR B7	LONGBOAT KEY	34228
11021006	\$1,139,800	601 LONGBOAT CLUB RD 301S	LONGBOAT KEY	34228
11021067	\$700,800	603 LONGBOAT CLUB RD 702N	LONGBOAT KEY	34228
11021079	\$680,500	603 LONGBOAT CLUB RD 1002N	LONGBOAT KEY	34228
11021088	\$926,600	603 LONGBOAT CLUB RD 1204N	LONGBOAT KEY	34228
2146017	\$434,900	817 BAYPORT WAY 817 BLD E-	LONGBOAT KEY	34228
5021049	\$285,900	3240 GULF OF MEXICO DR B401 BLD B	LONGBOAT KEY	34228
10032064	\$435,000	1075 GULF OF MEXICO DR 205 BLD 7	LONGBOAT KEY	34228
10032080	\$357,000	1075 GULF OF MEXICO DR 601 BLD 7	LONGBOAT KEY	34228
3031035	\$110,600	3710 GULF OF MEXICO DR B11	LONGBOAT KEY	34228
11161003	\$749,700	455 LONGBOAT CLUB RD 301	LONGBOAT KEY	34228
11161051	\$816,900	455 LONGBOAT CLUB RD 901	LONGBOAT KEY	34228
11084041	\$844,700	545 SANCTUARY DR B-806	LONGBOAT KEY	34228
11084043	\$2,060,700	545 SANCTUARY DR PH-B	LONGBOAT KEY	34228
13042027	\$373,000	240 SANDS POINT RD 4406	LONGBOAT KEY	34228
10131008	\$367,900	775 LONGBOAT CLUB RD 204	LONGBOAT KEY	34228
10131035	\$732,600	775 LONGBOAT CLUB RD 507	LONGBOAT KEY	34228
10131012	\$669,600	775 LONGBOAT CLUB RD 208	LONGBOAT KEY	34228
10131027	\$558,500	775 LONGBOAT CLUB RD 407	LONGBOAT KEY	34228
13042025	\$373,000	240 SANDS POINT RD 4404	LONGBOAT KEY	34228
13042048	\$236,000	250 SANDS POINT RD 5205	LONGBOAT KEY	34228
13042054	\$241,000	250 SANDS POINT RD 5304	LONGBOAT KEY	34228
10131049	\$549,300	775 LONGBOAT CLUB RD 705	LONGBOAT KEY	34228
10131054	\$610,700	775 LONGBOAT CLUB RD 802	LONGBOAT KEY	34228
10131074	\$1,180,600	775 LONGBOAT CLUB RD 1008	LONGBOAT KEY	34228
11084006	\$1,342,400	545 SANCTUARY DR A-301	LONGBOAT KEY	34228
11084027	\$1,392,700	545 SANCTUARY DR B-604	LONGBOAT KEY	34228
11084015	\$1,726,000	545 SANCTUARY DR B-404	LONGBOAT KEY	34228
10131045	\$514,700	775 LONGBOAT CLUB RD 701	LONGBOAT KEY	34228
10131059	\$723,300	775 LONGBOAT CLUB RD 807	LONGBOAT KEY	34228
10131069	\$606,800	775 LONGBOAT CLUB RD 1001	LONGBOAT KEY	34228
13042018	\$381,000	240 SANDS POINT RD 4304	LONGBOAT KEY	34228
10131011	\$620,500	775 LONGBOAT CLUB RD 207	LONGBOAT KEY	34228
10131028	\$835,700	775 LONGBOAT CLUB RD 408	LONGBOAT KEY	34228
13042023	\$373,000	240 SANDS POINT RD 4402	LONGBOAT KEY	34228
13042031	\$769,000	240 SANDS POINT RD 4505	LONGBOAT KEY	34228
13042003	\$381,000	240 SANDS POINT RD 4103	LONGBOAT KEY	34228
13042049	\$236,000	250 SANDS POINT RD 5206	LONGBOAT KEY	34228
13042042	\$227,000	250 SANDS POINT RD 5106	LONGBOAT KEY	34228
13042045	\$236,000	250 SANDS POINT RD 5202	LONGBOAT KEY	34228
7777	\$0	BAYPORT WAY	LONGBOAT KEY	34228
9100006	\$449,000	1171 BOGEY LN	LONGBOAT KEY	34228
10100004	\$708,100	512 HORNBLLOWER LN	LONGBOAT KEY	34228
10131019	\$550,600	775 LONGBOAT CLUB RD 307	LONGBOAT KEY	34228
11084040	\$1,255,800	545 SANCTUARY DR B-805	LONGBOAT KEY	34228
10131043	\$728,000	775 LONGBOAT CLUB RD 607	LONGBOAT KEY	34228
10131055	\$765,000	775 LONGBOAT CLUB RD 803	LONGBOAT KEY	34228
10131046	\$665,600	775 LONGBOAT CLUB RD 702	LONGBOAT KEY	34228
10131064	\$524,400	775 LONGBOAT CLUB RD 904	LONGBOAT KEY	34228
13042034	\$768,000	240 SANDS POINT RD 4603	LONGBOAT KEY	34228
9041242	\$2,033,000	1620 GULF OF MEXICO DR	LONGBOAT KEY	34228

Total Just Value (Sarasota County) = \$3,072,197,000

Total Just Value (Sarasota County + Manatee County) = \$4,843,080,286

2043003	\$2,064,700	4127 GULF OF MEXICO DR N201	LONGBOAT KEY	34228
3061028	\$421,400	3630 GULF OF MEXICO DR 303 BLD B	LONGBOAT KEY	34228
2043006	\$2,025,300	4125 GULF OF MEXICO DR S101	LONGBOAT KEY	34228
3031151	\$135,900	3710 GULF OF MEXICO DR G7	LONGBOAT KEY	34228
7567	\$0	GULF OF MEXICO DR	LONGBOAT KEY	34228
3061054	\$364,600	3500 GULF OF MEXICO DR 302 BLD D	LONGBOAT KEY	34228
10033024	\$861,600	1055 GULF OF MEXICO DR 406 BLD 8	LONGBOAT KEY	34228
10033048	\$703,800	1045 GULF OF MEXICO DR 302 BLD 9	LONGBOAT KEY	34228
10033051	\$906,000	1045 GULF OF MEXICO DR 305 BLD 9	LONGBOAT KEY	34228
10033059	\$698,100	1045 GULF OF MEXICO DR 503 BLD 9	LONGBOAT KEY	34228
10033065	\$713,900	1045 GULF OF MEXICO DR 604 BLD 9	LONGBOAT KEY	34228
10033122	\$417,100	1085 GULF OF MEXICO DR 601 BLD 11	LONGBOAT KEY	34228
10033010	\$688,200	1055 GULF OF MEXICO DR 204 BLD 8	LONGBOAT KEY	34228
10033020	\$591,100	1055 GULF OF MEXICO DR 402 BLD 8	LONGBOAT KEY	34228
10033085	\$379,600	1065 GULF OF MEXICO DR 404 BLD 10	LONGBOAT KEY	34228
10033121	\$459,600	1085 GULF OF MEXICO DR 505 BLD 11	LONGBOAT KEY	34228
10030017	\$403,200	1010 BOGEY LN	LONGBOAT KEY	34228
5090004	\$2,752,900	3021 GULF OF MEXICO DR	LONGBOAT KEY	34228
2043004	\$2,037,700	4127 GULF OF MEXICO DR N202	LONGBOAT KEY	34228
3031047	\$105,900	3710 GULF OF MEXICO DR B23	LONGBOAT KEY	34228
8021015	\$473,800	1908 HARBOURSIDE DR 403	LONGBOAT KEY	34228
8021029	\$357,200	1916 HARBOURSIDE DR 803	LONGBOAT KEY	34228
8021041	\$294,000	1922 HARBOURSIDE DR 1103 BLD 1	LONGBOAT KEY	34228
8021072	\$332,600	1930 HARBOURSIDE DR 134 BLD M-	LONGBOAT KEY	34228
8021113	\$493,500	1932 HARBOURSIDE DR 243 BLD M-	LONGBOAT KEY	34228
8021001	\$491,800	1900 HARBOURSIDE DR 101 BLD 1	LONGBOAT KEY	34228
8021054	\$426,900	1928 HARBOURSIDE DR 1404 BLD 1	LONGBOAT KEY	34228
8021057	\$447,500	1930 HARBOURSIDE DR 113 BLD M-	LONGBOAT KEY	34228
8021107	\$331,300	1932 HARBOURSIDE DR 234 BLD M-	LONGBOAT KEY	34228
6130018	\$1,251,100	555 BAY ISLES PKWY	LONGBOAT KEY	34228
7121011	\$534,500	2425 GULF OF MEXICO DR 2D	LONGBOAT KEY	34228
7121029	\$440,300	2425 GULF OF MEXICO DR 5D	LONGBOAT KEY	34228
7121054	\$495,100	2425 GULF OF MEXICO DR 9E	LONGBOAT KEY	34228
7121067	\$495,500	2425 GULF OF MEXICO DR 11F	LONGBOAT KEY	34228
7121084	\$499,200	2425 GULF OF MEXICO DR 14E	LONGBOAT KEY	34228
9100035	\$478,300	1111 BOGEY LN	LONGBOAT KEY	34228
7121008	\$487,800	2425 GULF OF MEXICO DR 2A	LONGBOAT KEY	34228
7121058	\$471,400	2425 GULF OF MEXICO DR 10C	LONGBOAT KEY	34228
7121078	\$549,700	2425 GULF OF MEXICO DR 13E	LONGBOAT KEY	34228
3104003	\$2,773,700	3470 GULF OF MEXICO DR	LONGBOAT KEY	34228
9051034	\$423,200	1485 GULF OF MEXICO DR 404	LONGBOAT KEY	34228
7121006	\$422,900	2425 GULF OF MEXICO DR 1E	LONGBOAT KEY	34228
7121012	\$421,700	2425 GULF OF MEXICO DR 2E	LONGBOAT KEY	34228
7121061	\$585,300	2425 GULF OF MEXICO DR 10F	LONGBOAT KEY	34228
13043040	\$0	8 SANDS POINT RD	LONGBOAT KEY	34228
7121075	\$549,700	2425 GULF OF MEXICO DR 13B	LONGBOAT KEY	34228
9051017	\$464,300	1485 GULF OF MEXICO DR 207	LONGBOAT KEY	34228
9051046	\$606,200	1485 GULF OF MEXICO DR 506	LONGBOAT KEY	34228
9051042	\$474,300	1485 GULF OF MEXICO DR 502	LONGBOAT KEY	34228
8061024	\$477,400	2089 GULF OF MEXICO DR G1-214	LONGBOAT KEY	34228
8061048	\$297,000	2055 GULF OF MEXICO DR G2-208	LONGBOAT KEY	34228
8143064	\$370,200	1945 GULF OF MEXICO DR M2-501	LONGBOAT KEY	34228

Total Just Value (Sarasota County) = \$3,072,197,000

Total Just Value (Sarasota County + Manatee County) = \$4,843,080,286

8144019	\$449,500	1935 GULF OF MEXICO DR G7-303	LONGBOAT KEY	34228
8144037	\$273,700	1925 GULF OF MEXICO DR G8-106	LONGBOAT KEY	34228
3031157	\$180,300	3710 GULF OF MEXICO DR G13	LONGBOAT KEY	34228
8111008	\$560,500	2045 GULF OF MEXICO DR M1-109	LONGBOAT KEY	34228
8111042	\$429,700	2045 GULF OF MEXICO DR M1-311	LONGBOAT KEY	34228
8111095	\$479,500	2045 GULF OF MEXICO DR M1-616	LONGBOAT KEY	34228
3032090	\$112,200	120 TWIN SHORES BLVD	LONGBOAT KEY	34228
8111032	\$339,400	2045 GULF OF MEXICO DR M1-301	LONGBOAT KEY	34228
5021059	\$246,800	3240 GULF OF MEXICO DR B504 BLD B	LONGBOAT KEY	34228
5021067	\$314,700	3240 GULF OF MEXICO DR B605 BLD B	LONGBOAT KEY	34228
5071013	\$202,000	3155 GULF OF MEXICO DR 224	LONGBOAT KEY	34228
5071037	\$202,000	3155 GULF OF MEXICO DR 252	LONGBOAT KEY	34228
11021004	\$725,700	601 LONGBOAT CLUB RD 203S	LONGBOAT KEY	34228
11021048	\$605,500	603 LONGBOAT CLUB RD 203N	LONGBOAT KEY	34228
11021051	\$654,800	603 LONGBOAT CLUB RD 302N	LONGBOAT KEY	34228
2146001	\$454,500	801 BAYPORT WAY 801 BLD E-	LONGBOAT KEY	34228
2146008	\$352,900	808 BAYPORT WAY 808 BLD E-	LONGBOAT KEY	34228
2146012	\$370,900	812 BAYPORT WAY 812 BLD E-	LONGBOAT KEY	34228
9060006	\$768,900	501 PUTTER LN	LONGBOAT KEY	34228
2144005	\$381,400	705 BAYPORT WAY 705 BLD C-	LONGBOAT KEY	34228
2146005	\$289,000	805 BAYPORT WAY 805 BLD E-	LONGBOAT KEY	34228
3031168	\$212,200	3710 GULF OF MEXICO DR G24	LONGBOAT KEY	34228
2120003	\$787,000	3959 ROYAL RD	LONGBOAT KEY	34228
11021038	\$1,324,500	601 LONGBOAT CLUB RD 1101S	LONGBOAT KEY	34228
11021086	\$1,438,400	603 LONGBOAT CLUB RD 1201N	LONGBOAT KEY	34228
5021001	\$425,900	3235 GULF OF MEXICO DR A101 BLD A	LONGBOAT KEY	34228
5071045	\$202,000	3155 GULF OF MEXICO DR 261	LONGBOAT KEY	34228
5071048	\$297,000	3155 GULF OF MEXICO DR 265	LONGBOAT KEY	34228
11021085	\$906,900	603 LONGBOAT CLUB RD 1104N	LONGBOAT KEY	34228
11021003	\$725,700	601 LONGBOAT CLUB RD 202S	LONGBOAT KEY	34228
11021054	\$960,700	603 LONGBOAT CLUB RD 401N	LONGBOAT KEY	34228
2143010	\$401,700	610 BAYPORT WAY 610 BLD B-	LONGBOAT KEY	34228
2143016	\$423,900	616 BAYPORT WAY 616 BLD B-	LONGBOAT KEY	34228
2145013	\$383,700	733 BAYPORT WAY 733 BLD D-	LONGBOAT KEY	34228
2110002	\$635,000	569 KINGFISHER LN	LONGBOAT KEY	34228
3150015	\$738,500	3350 GULF OF MEXICO DR	LONGBOAT KEY	34228
5080026	\$0	3 GULF OF MEXICO DR	LONGBOAT KEY	34228
13042004	\$381,000	240 SANDS POINT RD 4104	LONGBOAT KEY	34228
13042046	\$236,000	250 SANDS POINT RD 5203	LONGBOAT KEY	34228
13042050	\$576,000	250 SANDS POINT RD 5207	LONGBOAT KEY	34228
11084010	\$1,114,200	545 SANCTUARY DR B-305	LONGBOAT KEY	34228
11084012	\$1,355,100	545 SANCTUARY DR A-401	LONGBOAT KEY	34228
2143002	\$307,000	602 BAYPORT WAY 602 BLD B-	LONGBOAT KEY	34228
2143014	\$325,400	614 BAYPORT WAY 614 BLD B-	LONGBOAT KEY	34228
7121009	\$504,600	2425 GULF OF MEXICO DR 2B	LONGBOAT KEY	34228
7121042	\$455,400	2425 GULF OF MEXICO DR 7E	LONGBOAT KEY	34228
7121045	\$514,800	2425 GULF OF MEXICO DR 8B	LONGBOAT KEY	34228
8021009	\$491,800	1906 HARBOURSIDE DR 301 BLD 3	LONGBOAT KEY	34228
8021022	\$298,400	1912 HARBOURSIDE DR 602 BLD 6	LONGBOAT KEY	34228
8021043	\$329,500	1924 HARBOURSIDE DR 1201 BLD 1	LONGBOAT KEY	34228
8021070	\$332,600	1930 HARBOURSIDE DR 132 BLD M-	LONGBOAT KEY	34228
8021004	\$491,800	1900 HARBOURSIDE DR 104 BLD 1	LONGBOAT KEY	34228

Total Just Value (Sarasota County) = \$3,072,197,000

Total Just Value (Sarasota County + Manatee County) = \$4,843,080,286

8021012	\$588,200	1906 HARBOURSIDE DR 304 BLD 3	LONGBOAT KEY	34228
8021013	\$491,100	1908 HARBOURSIDE DR 401 BLD 4	LONGBOAT KEY	34228
8021019	\$382,200	1910 HARBOURSIDE DR 503 BLD 5	LONGBOAT KEY	34228
8021066	\$297,600	1930 HARBOURSIDE DR 125 BLD M-	LONGBOAT KEY	34228
8021110	\$460,600	1932 HARBOURSIDE DR 237 BLD M-	LONGBOAT KEY	34228
8021119	\$340,800	1932 HARBOURSIDE DR 252 BLD M-	LONGBOAT KEY	34228
7121024	\$434,100	2425 GULF OF MEXICO DR 4E	LONGBOAT KEY	34228
7121048	\$459,000	2425 GULF OF MEXICO DR 8E	LONGBOAT KEY	34228
7121072	\$593,300	2425 GULF OF MEXICO DR 12E	LONGBOAT KEY	34228
9051006	\$540,200	1485 GULF OF MEXICO DR 106	LONGBOAT KEY	34228
9051028	\$498,000	1485 GULF OF MEXICO DR 308	LONGBOAT KEY	34228
3031175	\$252,300	3710 GULF OF MEXICO DR G31	LONGBOAT KEY	34228
9051045	\$620,300	1485 GULF OF MEXICO DR 505	LONGBOAT KEY	34228
7121027	\$568,200	2425 GULF OF MEXICO DR 5B	LONGBOAT KEY	34228
7121033	\$512,300	2425 GULF OF MEXICO DR 6B	LONGBOAT KEY	34228
7121052	\$518,700	2425 GULF OF MEXICO DR 9C	LONGBOAT KEY	34228
7714	\$0	HARBOURSIDE DR	LONGBOAT KEY	34228
10030002	\$425,400	1050 BOGEY LN	LONGBOAT KEY	34228
5010011	\$662,300	3301 BAYOU SOUND	LONGBOAT KEY	34228
9041014	\$63,000	1620 GULF OF MEXICO DR 108S	LONGBOAT KEY	34228
9041026	\$56,000	1620 GULF OF MEXICO DR 114S	LONGBOAT KEY	34228
9041039	\$104,000	1620 GULF OF MEXICO DR 219S	LONGBOAT KEY	34228
9041104	\$49,000	1620 GULF OF MEXICO DR 156S	LONGBOAT KEY	34228
11082025	\$1,028,000	585 SANCTUARY DR B-201	LONGBOAT KEY	34228
11083039	\$1,429,100	535 SANCTUARY DR C-508	LONGBOAT KEY	34228
11083052	\$1,127,400	535 SANCTUARY DR B-705	LONGBOAT KEY	34228
11024016	\$2,444,500	675 LONGBOAT CLUB RD 29B	LONGBOAT KEY	34228
11082003	\$619,100	575 SANCTUARY DR A103	LONGBOAT KEY	34228
2060005	\$1,623,900	578 JESSMYTH DR	LONGBOAT KEY	34228
9054011	\$518,700	1425 GULF OF MEXICO DR 203	LONGBOAT KEY	34228
10070038	\$356,000	980 BOGEY LN	LONGBOAT KEY	34228
11024006	\$2,281,100	675 LONGBOAT CLUB RD 24B	LONGBOAT KEY	34228
9054029	\$417,200	1425 GULF OF MEXICO DR 405	LONGBOAT KEY	34228
9041072	\$100,000	1620 GULF OF MEXICO DR 236S	LONGBOAT KEY	34228
9041086	\$100,000	1620 GULF OF MEXICO DR 242S	LONGBOAT KEY	34228
9041097	\$49,000	1620 GULF OF MEXICO DR 149S	LONGBOAT KEY	34228
9041119	\$131,000	1620 GULF OF MEXICO DR 201N	LONGBOAT KEY	34228
9041130	\$100,000	1620 GULF OF MEXICO DR 208N	LONGBOAT KEY	34228
11082001	\$954,900	575 SANCTUARY DR A101	LONGBOAT KEY	34228
9054027	\$468,500	1425 GULF OF MEXICO DR 403	LONGBOAT KEY	34228
9054031	\$474,200	1425 GULF OF MEXICO DR 407	LONGBOAT KEY	34228
9041188	\$100,000	1620 GULF OF MEXICO DR 238N	LONGBOAT KEY	34228
9041209	\$105,000	1620 GULF OF MEXICO DR 301	LONGBOAT KEY	34228
10060001	\$9,375,000	301 GULF OF MEXICO DR	LONGBOAT KEY	34228
3031024	\$111,400	3710 GULF OF MEXICO DR A24	LONGBOAT KEY	34228
3031036	\$135,800	3710 GULF OF MEXICO DR B12	LONGBOAT KEY	34228
3032013	\$181,000	13 TWIN SHORES BLVD	LONGBOAT KEY	34228
5020002	\$3,292,900	3303 GULF OF MEXICO DR	LONGBOAT KEY	34228
3032056	\$131,900	69 TWIN SHORES BLVD	LONGBOAT KEY	34228
10062051	\$565,500	1050 LONGBOAT CLUB RD 1001	LONGBOAT KEY	34228
10062030	\$293,800	1050 LONGBOAT CLUB RD 604	LONGBOAT KEY	34228
10062039	\$483,700	1050 LONGBOAT CLUB RD 801	LONGBOAT KEY	34228

Total Just Value (Sarasota County) = \$3,072,197,000

Total Just Value (Sarasota County + Manatee County) = \$4,843,080,286

10062045	\$490,200	1050 LONGBOAT CLUB RD 901	LONGBOAT KEY	34228
10062038	\$506,800	1050 LONGBOAT CLUB RD 706	LONGBOAT KEY	34228
10062052	\$557,300	1050 LONGBOAT CLUB RD 1002	LONGBOAT KEY	34228
3031103	\$109,200	3710 GULF OF MEXICO DR E7	LONGBOAT KEY	34228
3031111	\$117,600	3710 GULF OF MEXICO DR E15	LONGBOAT KEY	34228
3031058	\$133,500	3710 GULF OF MEXICO DR C10	LONGBOAT KEY	34228
3031077	\$129,100	3710 GULF OF MEXICO DR D5	LONGBOAT KEY	34228
2141016	\$190,700	3802 GULF OF MEXICO DR A303	LONGBOAT KEY	34228
3032082	\$108,900	96 TWIN SHORES BLVD	LONGBOAT KEY	34228
2141082	\$358,400	3806 GULF OF MEXICO DR C401	LONGBOAT KEY	34228
2141104	\$190,700	3808 GULF OF MEXICO DR E309	LONGBOAT KEY	34228
13044054	\$394,200	100 SANDS POINT RD 303	LONGBOAT KEY	34228
8044014	\$4,078,500	2251 GULF OF MEXICO DR 502	LONGBOAT KEY	34228
2141128	\$193,700	3810 GULF OF MEXICO DR F305	LONGBOAT KEY	34228
8044004	\$3,850,600	2251 GULF OF MEXICO DR 204	LONGBOAT KEY	34228
8044010	\$3,621,500	2251 GULF OF MEXICO DR 402	LONGBOAT KEY	34228
9060007	\$976,200	511 PUTTER LN	LONGBOAT KEY	34228
8044015	\$3,932,200	2251 GULF OF MEXICO DR 503	LONGBOAT KEY	34228
10060010	\$1,891,800	1011 LONGBOAT CLUB RD	LONGBOAT KEY	34228
11163043	\$1,638,000	435 L AMBIANCE DR J703	LONGBOAT KEY	34228
2141002	\$181,500	3802 GULF OF MEXICO DR A102	LONGBOAT KEY	34228
2141054	\$271,800	3806 GULF OF MEXICO DR C108	LONGBOAT KEY	34228
2141112	\$202,800	3810 GULF OF MEXICO DR F103	LONGBOAT KEY	34228
11163022	\$1,592,500	435 L AMBIANCE DR K406	LONGBOAT KEY	34228
11163034	\$1,210,500	435 L AMBIANCE DR H602	LONGBOAT KEY	34228
11163054	\$1,691,200	435 L AMBIANCE DR K806	LONGBOAT KEY	34228
2141009	\$187,100	3802 GULF OF MEXICO DR A203	LONGBOAT KEY	34228
2141037	\$248,100	3804 GULF OF MEXICO DR B301	LONGBOAT KEY	34228
2141084	\$336,800	3806 GULF OF MEXICO DR C403	LONGBOAT KEY	34228
13044022	\$475,300	100 SANDS POINT RD 123	LONGBOAT KEY	34228
13044058	\$414,600	100 SANDS POINT RD 307	LONGBOAT KEY	34228
13044014	\$885,000	100 SANDS POINT RD 115	LONGBOAT KEY	34228
11163011	\$1,790,900	435 L AMBIANCE DR J303	LONGBOAT KEY	34228
11163030	\$1,740,400	435 L AMBIANCE DR K506	LONGBOAT KEY	34228
11163039	\$1,070,100	435 L AMBIANCE DR L607	LONGBOAT KEY	34228
11163052	\$1,682,500	435 L AMBIANCE DR J804	LONGBOAT KEY	34228
11163059	\$1,754,600	435 L AMBIANCE DR J903	LONGBOAT KEY	34228
3152007	\$214,000	3453 GULF OF MEXICO DR 217	LONGBOAT KEY	34228
9043003	\$425,100	1701 GULF OF MEXICO DR 103	LONGBOAT KEY	34228
9043006	\$370,700	1701 GULF OF MEXICO DR 107	LONGBOAT KEY	34228
9043019	\$565,200	1701 GULF OF MEXICO DR 210	LONGBOAT KEY	34228
9043036	\$444,200	1701 GULF OF MEXICO DR 407	LONGBOAT KEY	34228
10100003	\$999,400	524 HORNBLOWER LN	LONGBOAT KEY	34228
10110005	\$12,187,700	809 LONGBOAT CLUB RD	LONGBOAT KEY	34228
7042001	\$536,100	2729 GULF OF MEXICO DR 11	LONGBOAT KEY	34228
9043015	\$388,800	1701 GULF OF MEXICO DR 206	LONGBOAT KEY	34228
9043046	\$474,400	1701 GULF OF MEXICO DR 507	LONGBOAT KEY	34228
13043025	\$251,000	225 SANDS POINT RD 7202	LONGBOAT KEY	34228
9053002	\$420,400	1445 GULF OF MEXICO DR 102	LONGBOAT KEY	34228
3152002	\$272,000	3453 GULF OF MEXICO DR 212	LONGBOAT KEY	34228
3152013	\$272,000	3453 GULF OF MEXICO DR 224	LONGBOAT KEY	34228
13043018	\$229,000	225 SANDS POINT RD 7101	LONGBOAT KEY	34228

Total Just Value (Sarasota County) = \$3,072,197,000

Total Just Value (Sarasota County + Manatee County) = \$4,843,080,286

3152009	\$256,000	3453 GULF OF MEXICO DR 220	LONGBOAT KEY	34228
3152017	\$377,000	3453 GULF OF MEXICO DR 228	LONGBOAT KEY	34228
12110006	\$4,349,400	301 GULF OF MEXICO DR	LONGBOAT KEY	34228
2110001	\$485,800	557 KINGFISHER LN	LONGBOAT KEY	34228
2110004	\$1,134,700	593 KINGFISHER LN	LONGBOAT KEY	34228
2050021	\$609,500	545 ROUNDTREE DR	LONGBOAT KEY	34228
3031069	\$124,500	3710 GULF OF MEXICO DR C21	LONGBOAT KEY	34228
3031129	\$118,700	3710 GULF OF MEXICO DR F9	LONGBOAT KEY	34228
3031106	\$123,700	3710 GULF OF MEXICO DR E10	LONGBOAT KEY	34228
8141074	\$477,300	1965 GULF OF MEXICO DR G5-404	LONGBOAT KEY	34228
11162054	\$1,630,600	415 L AMBIANCE DR D806	LONGBOAT KEY	34228
11162059	\$1,700,500	415 L AMBIANCE DR C903	LONGBOAT KEY	34228
8141013	\$448,900	1975 GULF OF MEXICO DR G4-203	LONGBOAT KEY	34228
8141040	\$345,100	1965 GULF OF MEXICO DR G5-101	LONGBOAT KEY	34228
8141071	\$1,050,400	1965 GULF OF MEXICO DR G5401/403	LONGBOAT KEY	34228
11162056	\$2,419,000	415 L AMBIANCE DR F808	LONGBOAT KEY	34228
11162072	\$3,552,800	415 L AMBIANCE DR C704	LONGBOAT KEY	34228
3031013	\$252,600	3710 GULF OF MEXICO DR A13	LONGBOAT KEY	34228
7111002	\$1,685,700	2333 GULF OF MEXICO DR 1B1 BLD 1	LONGBOAT KEY	34228
7111205	\$1,762,300	2399 GULF OF MEXICO DR 3B2 BLD 3	LONGBOAT KEY	34228
7111211	\$2,130,200	2399 GULF OF MEXICO DR 3B4 BLD 3	LONGBOAT KEY	34228
7852	\$0	GULF OF MEXICO DR	LONGBOAT KEY	34228
11162051	\$1,630,600	415 L AMBIANCE DR C803	LONGBOAT KEY	34228
11162035	\$1,761,500	415 L AMBIANCE DR C603	LONGBOAT KEY	34228
8041008	\$482,100	2109 GULF OF MEXICO DR 1204 BLD 1	LONGBOAT KEY	34228
8041025	\$471,300	2101 GULF OF MEXICO DR 2201 BLD 2	LONGBOAT KEY	34228
8041036	\$415,800	2101 GULF OF MEXICO DR 2404 BLD 2	LONGBOAT KEY	34228
8141031	\$639,800	1975 GULF OF MEXICO DR G4-311	LONGBOAT KEY	34228
3031110	\$112,600	3710 GULF OF MEXICO DR E14	LONGBOAT KEY	34228
3031073	\$136,400	3710 GULF OF MEXICO DR D1	LONGBOAT KEY	34228
3031123	\$120,700	3710 GULF OF MEXICO DR F3	LONGBOAT KEY	34228
3032051	\$121,800	61 TWIN SHORES BLVD	LONGBOAT KEY	34228
8141002	\$326,300	1975 GULF OF MEXICO DR G4-102	LONGBOAT KEY	34228
8141046	\$436,700	1965 GULF OF MEXICO DR G5-107	LONGBOAT KEY	34228
8141070	\$498,700	1965 GULF OF MEXICO DR G5-400	LONGBOAT KEY	34228
8041040	\$440,900	2101 GULF OF MEXICO DR 2504 BLD 2	LONGBOAT KEY	34228
3102006	\$316,700	3440 GULF OF MEXICO DR 6	LONGBOAT KEY	34228
3102015	\$208,600	3440 GULF OF MEXICO DR 15	LONGBOAT KEY	34228
3103004	\$193,000	3465 GULF OF MEXICO DR 104	LONGBOAT KEY	34228
8041026	\$409,800	2101 GULF OF MEXICO DR 2202 BLD 2	LONGBOAT KEY	34228
5080031	\$863,900	4 WINSLOW PL	LONGBOAT KEY	34228
11162008	\$2,195,200	415 L AMBIANCE DR F208	LONGBOAT KEY	34228
3032110	\$171,100	3740 GULF OF MEXICO DR 110	LONGBOAT KEY	34228
2050005	\$2,140,300	4030 GULF OF MEXICO DR	LONGBOAT KEY	34228
3031099	\$121,100	3710 GULF OF MEXICO DR E3	LONGBOAT KEY	34228
13041062	\$792,000	210 SANDS POINT RD 2802	LONGBOAT KEY	34228
13041118	\$784,000	230 SANDS POINT RD 3803	LONGBOAT KEY	34228
2142017	\$266,000	517 BAYPORT WAY 517 BLD A-	LONGBOAT KEY	34228
5080022	\$120,800	3150 GULF OF MEXICO DR	LONGBOAT KEY	34228
5090010	\$1,199,300	3055 GULF OF MEXICO DR	LONGBOAT KEY	34228
8024011	\$626,000	2029 HARBOUR LINKS DR 2029 BLD E	LONGBOAT KEY	34228
3102020	\$0	N/A	LONGBOAT KEY	34228

Total Just Value (Sarasota County) = \$3,072,197,000

Total Just Value (Sarasota County + Manatee County) = \$4,843,080,286

7507	\$0	BAYPORT WAY	LONGBOAT KEY	34228
11023003	\$3,173,000	655 LONGBOAT CLUB RD 13A	LONGBOAT KEY	34228
13041003	\$702,000	200 SANDS POINT RD 1102	LONGBOAT KEY	34228
13041033	\$382,000	210 SANDS POINT RD 2302	LONGBOAT KEY	34228
13041051	\$442,000	210 SANDS POINT RD 2506	LONGBOAT KEY	34228
13041069	\$870,000	210 SANDS POINT RD 2001	LONGBOAT KEY	34228
13041071	\$870,000	210 SANDS POINT RD 2003	LONGBOAT KEY	34228
13041025	\$423,000	210 SANDS POINT RD 2201	LONGBOAT KEY	34228
13041066	\$808,000	210 SANDS POINT RD 2902	LONGBOAT KEY	34228
13041098	\$419,000	230 SANDS POINT RD 3501	LONGBOAT KEY	34228
13041119	\$932,000	230 SANDS POINT RD 3807	LONGBOAT KEY	34228
9150001	\$349,800	1070 BOGEY LN	LONGBOAT KEY	34228
9150008	\$512,000	1101 BOGEY LN	LONGBOAT KEY	34228
7041020	\$503,600	2721 GULF OF MEXICO DR 404	LONGBOAT KEY	34228
3151024	\$231,700	3320 GULF OF MEXICO DR 308-C	LONGBOAT KEY	34228
3151019	\$191,600	3320 GULF OF MEXICO DR 303-C	LONGBOAT KEY	34228
3151040	\$328,200	3330 GULF OF MEXICO DR 302-D	LONGBOAT KEY	34228
3151006	\$188,800	3320 GULF OF MEXICO DR 106-C	LONGBOAT KEY	34228
3151043	\$254,700	3330 GULF OF MEXICO DR 305-D	LONGBOAT KEY	34228
3151002	\$188,800	3320 GULF OF MEXICO DR 102 C	LONGBOAT KEY	34228
3151021	\$178,900	3320 GULF OF MEXICO DR 305-C	LONGBOAT KEY	34228
6050014	\$569,000	621 BUTTONWOOD DR	LONGBOAT KEY	34228
8041109	\$635,600	2105 GULF OF MEXICO DR 3204 BLD 3	LONGBOAT KEY	34228
3031016	\$131,000	3710 GULF OF MEXICO DR A16	LONGBOAT KEY	34228
10160007	\$366,400	501 YAWL LN	LONGBOAT KEY	34228
10031010	\$707,600	1145 GULF OF MEXICO DR 205 BLD 1	LONGBOAT KEY	34228
8041103	\$568,900	2105 GULF OF MEXICO DR 3103 BLD 3	LONGBOAT KEY	34228
8042104	\$1,079,600	2185 GULF OF MEXICO DR 214	LONGBOAT KEY	34228
8041102	\$585,500	2105 GULF OF MEXICO DR 3102 BLD 3	LONGBOAT KEY	34228
8042013	\$1,108,600	2165 GULF OF MEXICO DR 133	LONGBOAT KEY	34228
8041113	\$570,200	2105 GULF OF MEXICO DR 3303 BLD 3	LONGBOAT KEY	34228
8042012	\$1,111,400	2165 GULF OF MEXICO DR 132	LONGBOAT KEY	34228
10031014	\$672,600	1145 GULF OF MEXICO DR 304 BLD 1	LONGBOAT KEY	34228
10031035	\$583,800	1135 GULF OF MEXICO DR 105 BLD 2	LONGBOAT KEY	34228
10061030	\$541,300	1000 LONGBOAT CLUB RD 605	LONGBOAT KEY	34228
10061039	\$413,000	1000 LONGBOAT CLUB RD 802	LONGBOAT KEY	34228
10031012	\$570,600	1145 GULF OF MEXICO DR 302 BLD 1	LONGBOAT KEY	34228
10031050	\$580,800	1135 GULF OF MEXICO DR 402 BLD 2	LONGBOAT KEY	34228
10031006	\$502,200	1145 GULF OF MEXICO DR 201 BLD 1	LONGBOAT KEY	34228
10031009	\$682,100	1145 GULF OF MEXICO DR 204 BLD 1	LONGBOAT KEY	34228
10031024	\$622,500	1145 GULF OF MEXICO DR 504 BLD 1	LONGBOAT KEY	34228
10031057	\$654,600	1135 GULF OF MEXICO DR 503 BLD 2	LONGBOAT KEY	34228
10031013	\$599,000	1145 GULF OF MEXICO DR 303 BLD 1	LONGBOAT KEY	34228
10031055	\$524,100	1135 GULF OF MEXICO DR 501 BLD 2	LONGBOAT KEY	34228
10031068	\$328,800	1125 GULF OF MEXICO DR 102 BLD 3	LONGBOAT KEY	34228
10031093	\$406,700	1125 GULF OF MEXICO DR 602 BLD 3	LONGBOAT KEY	34228
3031095	\$120,700	3710 GULF OF MEXICO DR D23	LONGBOAT KEY	34228
3031152	\$135,600	3710 GULF OF MEXICO DR G8	LONGBOAT KEY	34228
3032023	\$116,700	27 TWIN SHORES BLVD	LONGBOAT KEY	34228
5080011	\$344,600	604 BUTTONWOOD DR	LONGBOAT KEY	34228
8314	\$0	3015 GULF OF MEXICO DR 1 & 2	LONGBOAT KEY	34228
10031015	\$761,600	1145 GULF OF MEXICO DR 305 BLD 1	LONGBOAT KEY	34228

Total Just Value (Sarasota County) = \$3,072,197,000

Total Just Value (Sarasota County + Manatee County) = \$4,843,080,286

10031075	\$348,100	1125 GULF OF MEXICO DR 204 BLD 3	LONGBOAT KEY	34228
3151012	\$199,500	3320 GULF OF MEXICO DR 204-C	LONGBOAT KEY	34228
10061048	\$480,900	1000 LONGBOAT CLUB RD 905	LONGBOAT KEY	34228
3151027	\$242,700	3330 GULF OF MEXICO DR 103-D	LONGBOAT KEY	34228
10031112	\$309,400	1115 GULF OF MEXICO DR 401 BLD 4	LONGBOAT KEY	34228
8041112	\$507,800	2105 GULF OF MEXICO DR 3302 BLD 3	LONGBOAT KEY	34228
3151023	\$226,700	3320 GULF OF MEXICO DR 307-C	LONGBOAT KEY	34228
3151044	\$234,300	3330 GULF OF MEXICO DR 306-D	LONGBOAT KEY	34228
10061012	\$385,000	1000 LONGBOAT CLUB RD 305	LONGBOAT KEY	34228
3151025	\$287,000	3330 GULF OF MEXICO DR 101-D	LONGBOAT KEY	34228
10031033	\$635,900	1135 GULF OF MEXICO DR 103 BLD 2	LONGBOAT KEY	34228
10031089	\$473,200	1125 GULF OF MEXICO DR 503 BLD 3	LONGBOAT KEY	34228
10031044	\$572,600	1135 GULF OF MEXICO DR 302 BLD 2	LONGBOAT KEY	34228
10031045	\$570,600	1135 GULF OF MEXICO DR 303 BLD 2	LONGBOAT KEY	34228
10031092	\$417,800	1125 GULF OF MEXICO DR 601 BLD 3	LONGBOAT KEY	34228
10031094	\$422,200	1125 GULF OF MEXICO DR 603 BLD 3	LONGBOAT KEY	34228
3032024	\$119,000	28 TWIN SHORES BLVD	LONGBOAT KEY	34228
6050027	\$759,300	670 LONGVIEW DR	LONGBOAT KEY	34228
5080057	\$55,400	LONGVIEW DR	LONGBOAT KEY	34228
8111044	\$547,600	2045 GULF OF MEXICO DR M1-313	LONGBOAT KEY	34228
11082041	\$0	SANCTUARY DR	LONGBOAT KEY	34228
2050020	\$719,900	531 ROUNDTREE DR	LONGBOAT KEY	34228
2145015	\$329,600	735 BAYPORT WAY 735 BLD D-	LONGBOAT KEY	34228
2145018	\$338,400	738 BAYPORT WAY 738 BLD D-	LONGBOAT KEY	34228
2143007	\$296,600	607 BAYPORT WAY 607 BLD B-	LONGBOAT KEY	34228
2145016	\$322,600	736 BAYPORT WAY 736 BLD D-	LONGBOAT KEY	34228
3031140	\$134,100	3710 GULF OF MEXICO DR F20	LONGBOAT KEY	34228
2143008	\$289,300	608 BAYPORT WAY 608 BLD B-	LONGBOAT KEY	34228
2143003	\$401,600	603 BAYPORT WAY 603 BLD B-	LONGBOAT KEY	34228
2145022	\$387,800	742 BAYPORT WAY 742 BLD D-	LONGBOAT KEY	34228
2145008	\$388,700	728 BAYPORT WAY 728 BLD D-	LONGBOAT KEY	34228
2145025	\$339,600	745 BAYPORT WAY 745 BLD D-	LONGBOAT KEY	34228
2143009	\$261,400	609 BAYPORT WAY 609 BLD B-	LONGBOAT KEY	34228
2143013	\$390,300	613 BAYPORT WAY 613 BLD B-	LONGBOAT KEY	34228
2145009	\$355,600	729 BAYPORT WAY 729 BLD D-	LONGBOAT KEY	34228
2145026	\$326,900	746 BAYPORT WAY 746 BLD D-	LONGBOAT KEY	34228
3031080	\$107,600	3710 GULF OF MEXICO DR D8	LONGBOAT KEY	34228
2145014	\$374,600	734 BAYPORT WAY 734 BLD D-	LONGBOAT KEY	34228
2145023	\$309,900	743 BAYPORT WAY 743 BLD D-	LONGBOAT KEY	34228
2143001	\$488,700	601 BAYPORT WAY 601 BLD B-	LONGBOAT KEY	34228
2145020	\$268,700	740 BAYPORT WAY 740 BLD D-	LONGBOAT KEY	34228
2145027	\$305,500	747 BAYPORT WAY 747 BLD D-	LONGBOAT KEY	34228
5010002	\$845,500	3211 BAYOU SOUND	LONGBOAT KEY	34228
10131004	\$688,900	775 LONGBOAT CLUB RD 108	LONGBOAT KEY	34228
11084034	\$1,178,100	545 SANCTUARY DR B-705	LONGBOAT KEY	34228
11084039	\$1,525,700	545 SANCTUARY DR B-804	LONGBOAT KEY	34228
10131070	\$833,200	775 LONGBOAT CLUB RD 1002	LONGBOAT KEY	34228
10131053	\$521,700	775 LONGBOAT CLUB RD 801	LONGBOAT KEY	34228
10131060	\$720,200	775 LONGBOAT CLUB RD 808	LONGBOAT KEY	34228
10131015	\$779,300	775 LONGBOAT CLUB RD 303	LONGBOAT KEY	34228
10131024	\$489,900	775 LONGBOAT CLUB RD 404	LONGBOAT KEY	34228
10131017	\$336,800	775 LONGBOAT CLUB RD 305	LONGBOAT KEY	34228

Total Just Value (Sarasota County) = \$3,072,197,000

Total Just Value (Sarasota County + Manatee County) = \$4,843,080,286

10131036	\$801,700	775 LONGBOAT CLUB RD 508	LONGBOAT KEY	34228
11084011	\$800,900	545 SANCTUARY DR B-306	LONGBOAT KEY	34228
13042019	\$373,000	240 SANDS POINT RD 4305	LONGBOAT KEY	34228
13042020	\$373,000	240 SANDS POINT RD 4306	LONGBOAT KEY	34228
13042047	\$236,000	250 SANDS POINT RD 5204	LONGBOAT KEY	34228
10131065	\$642,900	775 LONGBOAT CLUB RD 905	LONGBOAT KEY	34228
11084032	\$932,800	545 SANCTUARY DR A-703	LONGBOAT KEY	34228
11084017	\$866,100	545 SANCTUARY DR B-406	LONGBOAT KEY	34228
11084022	\$1,317,600	545 SANCTUARY DR B-505	LONGBOAT KEY	34228
10131041	\$575,900	775 LONGBOAT CLUB RD 605	LONGBOAT KEY	34228
11084025	\$1,162,100	545 SANCTUARY DR A-602	LONGBOAT KEY	34228
11084001	\$1,379,500	545 SANCTUARY DR A-201	LONGBOAT KEY	34228
3031149	\$136,100	3710 GULF OF MEXICO DR G5	LONGBOAT KEY	34228
2060012	\$675,500	617 ROUNDTREE DR	LONGBOAT KEY	34228
3032062	\$111,700	75 TWIN SHORES BLVD	LONGBOAT KEY	34228
7121056	\$507,400	2425 GULF OF MEXICO DR 10A	LONGBOAT KEY	34228
7121057	\$528,800	2425 GULF OF MEXICO DR 10B	LONGBOAT KEY	34228
7121068	\$647,700	2425 GULF OF MEXICO DR 12A	LONGBOAT KEY	34228
7121083	\$567,900	2425 GULF OF MEXICO DR 14D	LONGBOAT KEY	34228
3032081	\$133,900	95 TWIN SHORES BLVD	LONGBOAT KEY	34228
3150007	\$0	3360 GULF OF MEXICO DR	LONGBOAT KEY	34228
7121059	\$525,700	2425 GULF OF MEXICO DR 10D	LONGBOAT KEY	34228
7121077	\$586,500	2425 GULF OF MEXICO DR 13D	LONGBOAT KEY	34228
3104001	\$2,623,600	3456 GULF OF MEXICO DR	LONGBOAT KEY	34228
8021033	\$436,700	1918 HARBOURSIDE DR 903 BLD 9	LONGBOAT KEY	34228
7121038	\$469,700	2425 GULF OF MEXICO DR 7A	LONGBOAT KEY	34228
7121041	\$452,800	2425 GULF OF MEXICO DR 7D	LONGBOAT KEY	34228
7121086	\$637,800	2425 GULF OF MEXICO DR PH 15A	LONGBOAT KEY	34228
5090058	\$1,246,300	660 NEPTUNE AVE	LONGBOAT KEY	34228
2043002	\$2,025,300	4127 GULF OF MEXICO DR N102	LONGBOAT KEY	34228
2043008	\$2,049,200	4125 GULF OF MEXICO DR S201	LONGBOAT KEY	34228
2043005	\$3,019,700	4127 GULF OF MEXICO DR N301	LONGBOAT KEY	34228
3031071	\$119,900	3710 GULF OF MEXICO DR C23	LONGBOAT KEY	34228
3032002	\$149,500	2 TWIN SHORES BLVD	LONGBOAT KEY	34228
3061047	\$277,400	3500 GULF OF MEXICO DR 103 BLD D	LONGBOAT KEY	34228
3061052	\$375,400	3500 GULF OF MEXICO DR 204 BLD D	LONGBOAT KEY	34228
9110009	\$400,800	1210 BOGEY LN	LONGBOAT KEY	34228
3061056	\$477,100	3500 GULF OF MEXICO DR 304 BLD D	LONGBOAT KEY	34228
2043001	\$2,051,000	4127 GULF OF MEXICO DR N101	LONGBOAT KEY	34228
2043010	\$3,240,700	4125 GULF OF MEXICO DR S301	LONGBOAT KEY	34228
10033013	\$651,300	1055 GULF OF MEXICO DR 301 BLD 8	LONGBOAT KEY	34228
10033014	\$582,800	1055 GULF OF MEXICO DR 302 BLD 8	LONGBOAT KEY	34228
10033115	\$411,100	1085 GULF OF MEXICO DR 404 BLD 11	LONGBOAT KEY	34228
5170004	\$1,371,200	2801 GULF OF MEXICO DR	LONGBOAT KEY	34228
3032078	\$118,900	92 TWIN SHORES BLVD	LONGBOAT KEY	34228
3031143	\$112,700	3710 GULF OF MEXICO DR F23	LONGBOAT KEY	34228
11021084	\$690,800	603 LONGBOAT CLUB RD 1103N	LONGBOAT KEY	34228
5071025	\$316,000	3155 GULF OF MEXICO DR 239	LONGBOAT KEY	34228
5071034	\$202,000	3155 GULF OF MEXICO DR 248	LONGBOAT KEY	34228
5090054	\$1,176,000	609 TRITON BND	LONGBOAT KEY	34228
5021068	\$315,600	3240 GULF OF MEXICO DR B606 BLD B	LONGBOAT KEY	34228
5071007	\$202,000	3155 GULF OF MEXICO DR 218	LONGBOAT KEY	34228

Total Just Value (Sarasota County) = \$3,072,197,000

Total Just Value (Sarasota County + Manatee County) = \$4,843,080,286

5021042	\$281,800	3240 GULF OF MEXICO DR B301 BLD B	LONGBOAT KEY	34228
5021060	\$288,200	3240 GULF OF MEXICO DR B505 BLD B	LONGBOAT KEY	34228
5071003	\$316,000	3155 GULF OF MEXICO DR 214	LONGBOAT KEY	34228
5071018	\$202,000	3155 GULF OF MEXICO DR 229	LONGBOAT KEY	34228
2147015	\$292,500	841 BAYPORT WAY 841 BLD F-	LONGBOAT KEY	34228
2147003	\$310,800	829 BAYPORT WAY 829 BLD F-	LONGBOAT KEY	34228
2147016	\$284,800	842 BAYPORT WAY 842 BLD F-	LONGBOAT KEY	34228
2147008	\$316,500	834 BAYPORT WAY 834 BLD F-	LONGBOAT KEY	34228
5080038	\$718,600	605 BUTTONWOOD DR	LONGBOAT KEY	34228
10062037	\$415,300	1050 LONGBOAT CLUB RD 705	LONGBOAT KEY	34228
10062055	\$467,000	1050 LONGBOAT CLUB RD 1005	LONGBOAT KEY	34228
10062027	\$613,700	1050 LONGBOAT CLUB RD 601	LONGBOAT KEY	34228
10070022	\$983,900	525 HORNBLLOWER LN	LONGBOAT KEY	34228
11084044	\$0	N/A	LONGBOAT KEY	34228
6130016	\$22,888,300	525 BAY ISLES PKWY	LONGBOAT KEY	34228
10062046	\$429,500	1050 LONGBOAT CLUB RD 902	LONGBOAT KEY	34228
8044011	\$3,524,200	2251 GULF OF MEXICO DR 403	LONGBOAT KEY	34228
8044007	\$3,473,600	2251 GULF OF MEXICO DR 303	LONGBOAT KEY	34228
13044008	\$609,600	100 SANDS POINT RD 109	LONGBOAT KEY	34228
13044010	\$620,300	100 SANDS POINT RD 111	LONGBOAT KEY	34228
11163036	\$1,637,500	435 L AMBIANCE DR J604	LONGBOAT KEY	34228
11163026	\$1,131,700	435 L AMBIANCE DR H502	LONGBOAT KEY	34228
11163029	\$1,804,600	435 L AMBIANCE DR K505	LONGBOAT KEY	34228
13044016	\$789,600	100 SANDS POINT RD 117	LONGBOAT KEY	34228
13044018	\$497,200	100 SANDS POINT RD 119	LONGBOAT KEY	34228
13044041	\$874,300	100 SANDS POINT RD 216	LONGBOAT KEY	34228
13044068	\$878,600	100 SANDS POINT RD 317	LONGBOAT KEY	34228
13044069	\$801,300	100 SANDS POINT RD 318	LONGBOAT KEY	34228
2141130	\$250,300	3810 GULF OF MEXICO DR F307	LONGBOAT KEY	34228
11163047	\$1,165,400	435 L AMBIANCE DR L707	LONGBOAT KEY	34228
8044008	\$3,500,100	2251 GULF OF MEXICO DR 304	LONGBOAT KEY	34228
9060018	\$558,600	1215 BOGEY LN	LONGBOAT KEY	34228
9041203	\$63,000	1620 GULF OF MEXICO DR 147N	LONGBOAT KEY	34228
9041251	\$79,000	1620 GULF OF MEXICO DR G	LONGBOAT KEY	34228
9041006	\$76,000	1620 GULF OF MEXICO DR 106S	LONGBOAT KEY	34228
9041029	\$104,000	1620 GULF OF MEXICO DR 213S	LONGBOAT KEY	34228
9041045	\$56,000	1620 GULF OF MEXICO DR 125S	LONGBOAT KEY	34228
9041059	\$56,000	1620 GULF OF MEXICO DR 131S	LONGBOAT KEY	34228
9041020	\$119,000	1620 GULF OF MEXICO DR 208S	LONGBOAT KEY	34228
9041191	\$56,000	1620 GULF OF MEXICO DR 141N	LONGBOAT KEY	34228
9041028	\$56,000	1620 GULF OF MEXICO DR 116S	LONGBOAT KEY	34228
9041070	\$100,000	1620 GULF OF MEXICO DR 234S	LONGBOAT KEY	34228
9041084	\$100,000	1620 GULF OF MEXICO DR 240S	LONGBOAT KEY	34228
9041102	\$56,000	1620 GULF OF MEXICO DR 154S	LONGBOAT KEY	34228
9041123	\$121,000	1620 GULF OF MEXICO DR 205N	LONGBOAT KEY	34228
9041173	\$56,000	1620 GULF OF MEXICO DR 131N	LONGBOAT KEY	34228
9054023	\$400,300	1425 GULF OF MEXICO DR 307	LONGBOAT KEY	34228
9054035	\$942,500	1425 GULF OF MEXICO DR 503	LONGBOAT KEY	34228
11082014	\$687,500	575 SANCTUARY DR A402	LONGBOAT KEY	34228
11082035	\$646,000	585 SANCTUARY DR B-403	LONGBOAT KEY	34228
11083002	\$680,100	535 SANCTUARY DR A-102	LONGBOAT KEY	34228
11083007	\$969,900	535 SANCTUARY DR C-108	LONGBOAT KEY	34228

Total Just Value (Sarasota County) = \$3,072,197,000

Total Just Value (Sarasota County + Manatee County) = \$4,843,080,286

11083030	\$1,168,900	535 SANCTUARY DR C-407	LONGBOAT KEY	34228
9041204	\$63,000	1620 GULF OF MEXICO DR 148N	LONGBOAT KEY	34228
9041226	\$128,000	1620 GULF OF MEXICO DR 3B	LONGBOAT KEY	34228
9041249	\$486,000	1620 GULF OF MEXICO DR E	LONGBOAT KEY	34228
9041125	\$56,000	1620 GULF OF MEXICO DR 107N	LONGBOAT KEY	34228
9041148	\$100,000	1620 GULF OF MEXICO DR 218N	LONGBOAT KEY	34228
9041153	\$56,000	1620 GULF OF MEXICO DR 123N	LONGBOAT KEY	34228
9041178	\$56,000	1620 GULF OF MEXICO DR 136N	LONGBOAT KEY	34228
10100005	\$491,500	500 HORNBLOWER LN	LONGBOAT KEY	34228
11082027	\$628,000	585 SANCTUARY DR B-203	LONGBOAT KEY	34228
11083054	\$1,302,300	535 SANCTUARY DR C-707	LONGBOAT KEY	34228
11024001	\$2,588,900	675 LONGBOAT CLUB RD 22A	LONGBOAT KEY	34228
9041201	\$63,000	1620 GULF OF MEXICO DR 145N	LONGBOAT KEY	34228
9041222	\$258,000	1620 GULF OF MEXICO DR 501	LONGBOAT KEY	34228
9041008	\$130,000	1620 GULF OF MEXICO DR 202S	LONGBOAT KEY	34228
9041031	\$104,000	1620 GULF OF MEXICO DR 215S	LONGBOAT KEY	34228
9041053	\$104,000	1620 GULF OF MEXICO DR 225S	LONGBOAT KEY	34228
9041107	\$111,000	1620 GULF OF MEXICO DR 251S	LONGBOAT KEY	34228
9041159	\$100,000	1620 GULF OF MEXICO DR 221N	LONGBOAT KEY	34228
11082030	\$637,000	585 SANCTUARY DR B-302	LONGBOAT KEY	34228
11083005	\$1,483,000	535 SANCTUARY DR C-106	LONGBOAT KEY	34228
10150001	\$914,800	501 OUTRIGGER LN	LONGBOAT KEY	34228
9041091	\$56,000	1620 GULF OF MEXICO DR 147S	LONGBOAT KEY	34228
9041109	\$111,000	1620 GULF OF MEXICO DR 253S	LONGBOAT KEY	34228
9041139	\$100,000	1620 GULF OF MEXICO DR 213N	LONGBOAT KEY	34228
9041150	\$56,000	1620 GULF OF MEXICO DR 120N	LONGBOAT KEY	34228
9041216	\$88,000	1620 GULF OF MEXICO DR 403	LONGBOAT KEY	34228
9041232	\$229,000	1620 GULF OF MEXICO DR 11B	LONGBOAT KEY	34228
9054016	\$530,700	1425 GULF OF MEXICO DR 208	LONGBOAT KEY	34228
9041051	\$104,000	1620 GULF OF MEXICO DR 223S	LONGBOAT KEY	34228
9041078	\$56,000	1620 GULF OF MEXICO DR 142S	LONGBOAT KEY	34228
9041164	\$100,000	1620 GULF OF MEXICO DR 226N	LONGBOAT KEY	34228
3032080	\$110,000	94 TWIN SHORES BLVD	LONGBOAT KEY	34228
3031083	\$109,500	3710 GULF OF MEXICO DR D11	LONGBOAT KEY	34228
9043038	\$381,600	1701 GULF OF MEXICO DR 409	LONGBOAT KEY	34228
9043058	\$536,900	1701 GULF OF MEXICO DR 609	LONGBOAT KEY	34228
9053015	\$481,500	1445 GULF OF MEXICO DR 305	LONGBOAT KEY	34228
10100015	\$636,000	512 GUNWALE LN	LONGBOAT KEY	34228
13043030	\$251,000	225 SANDS POINT RD 7301	LONGBOAT KEY	34228
3152010	\$256,000	3453 GULF OF MEXICO DR 221	LONGBOAT KEY	34228
3152015	\$272,000	3453 GULF OF MEXICO DR 226	LONGBOAT KEY	34228
9053007	\$482,200	1445 GULF OF MEXICO DR 202	LONGBOAT KEY	34228
9053010	\$536,100	1445 GULF OF MEXICO DR 205	LONGBOAT KEY	34228
9100017	\$527,900	1155 BOGEY LN	LONGBOAT KEY	34228
3152021	\$272,000	3453 GULF OF MEXICO DR 234	LONGBOAT KEY	34228
5022000	\$1,773,000	3200 GULF OF MEXICO DR LONGBOAT B	LONGBOAT KEY	34228
3152026	\$256,000	3453 GULF OF MEXICO DR 240	LONGBOAT KEY	34228
3031021	\$180,300	3710 GULF OF MEXICO DR A21	LONGBOAT KEY	34228
3152033	\$272,000	3453 GULF OF MEXICO DR 250	LONGBOAT KEY	34228
9043027	\$398,000	1701 GULF OF MEXICO DR 308	LONGBOAT KEY	34228
9053003	\$438,300	1445 GULF OF MEXICO DR 103	LONGBOAT KEY	34228
9043013	\$370,700	1701 GULF OF MEXICO DR 204	LONGBOAT KEY	34228

Total Just Value (Sarasota County) = \$3,072,197,000

Total Just Value (Sarasota County + Manatee County) = \$4,843,080,286

9043044	\$432,000	1701 GULF OF MEXICO DR 505	LONGBOAT KEY	34228
9043055	\$446,000	1701 GULF OF MEXICO DR 606	LONGBOAT KEY	34228
9043011	\$370,700	1701 GULF OF MEXICO DR 202	LONGBOAT KEY	34228
7042004	\$647,400	2729 GULF OF MEXICO DR 22	LONGBOAT KEY	34228
3032018	\$106,500	21 TWIN SHORES BLVD	LONGBOAT KEY	34228
13043023	\$229,000	225 SANDS POINT RD 7106	LONGBOAT KEY	34228
13043024	\$251,000	225 SANDS POINT RD 7201	LONGBOAT KEY	34228
10070020	\$613,100	512 SPINNAKER LN	LONGBOAT KEY	34228
5092001	\$727,800	3030 GULF OF MEXICO DR 1	LONGBOAT KEY	34228
3102001	\$774,600	3440 GULF OF MEXICO DR 1	LONGBOAT KEY	34228
3102016	\$208,600	3440 GULF OF MEXICO DR 16	LONGBOAT KEY	34228
3103008	\$102,000	3465 GULF OF MEXICO DR 220	LONGBOAT KEY	34228
7111006	\$2,065,900	2333 GULF OF MEXICO DR 1C2 BLD 1	LONGBOAT KEY	34228
3103001	\$349,000	3465 GULF OF MEXICO DR 101	LONGBOAT KEY	34228
3102010	\$228,300	3440 GULF OF MEXICO DR 10	LONGBOAT KEY	34228
3031134	\$113,100	3710 GULF OF MEXICO DR F14	LONGBOAT KEY	34228
3031164	\$172,600	3710 GULF OF MEXICO DR G20	LONGBOAT KEY	34228
9041240	\$309,000	1620 GULF OF MEXICO DR	LONGBOAT KEY	34228
7111212	\$2,478,100	2399 GULF OF MEXICO DR 3C4 BLD 3	LONGBOAT KEY	34228
11162047	\$1,180,200	415 L AMBIANCE DR E707	LONGBOAT KEY	34228
10070010	\$1,144,000	511 SPINNAKER LN	LONGBOAT KEY	34228
11162019	\$1,543,400	415 L AMBIANCE DR C403	LONGBOAT KEY	34228
8139	\$0	GULF OF MEXICO DR	LONGBOAT KEY	34228
11162030	\$1,565,200	415 L AMBIANCE DR D506	LONGBOAT KEY	34228
11162057	\$2,114,700	415 L AMBIANCE DR A901	LONGBOAT KEY	34228
11162032	\$1,946,400	415 L AMBIANCE DR F508	LONGBOAT KEY	34228
11162060	\$1,700,500	415 L AMBIANCE DR C904	LONGBOAT KEY	34228
8141033	\$548,100	1975 GULF OF MEXICO DR G4-401	LONGBOAT KEY	34228
8141048	\$437,700	1965 GULF OF MEXICO DR G5-109	LONGBOAT KEY	34228
8141077	\$457,300	1965 GULF OF MEXICO DR G5-407	LONGBOAT KEY	34228
8026003	\$675,400	1905 HARBOUR LINKS CIR 3	LONGBOAT KEY	34228
8141006	\$304,100	1975 GULF OF MEXICO DR G4-106	LONGBOAT KEY	34228
8141035	\$460,300	1975 GULF OF MEXICO DR G4-403	LONGBOAT KEY	34228
8141055	\$401,300	1965 GULF OF MEXICO DR G5-206	LONGBOAT KEY	34228
13041016	\$869,000	200 SANDS POINT RD 1307	LONGBOAT KEY	34228
13041063	\$851,000	210 SANDS POINT RD 2803	LONGBOAT KEY	34228
10070001	\$805,400	501 HALYARD LN	LONGBOAT KEY	34228
11023011	\$2,769,300	655 LONGBOAT CLUB RD 17A	LONGBOAT KEY	34228
8024009	\$550,500	2023 HARBOUR LINKS DR 2023 BLD E	LONGBOAT KEY	34228
13041024	\$793,000	210 SANDS POINT RD 2107	LONGBOAT KEY	34228
13041082	\$419,000	230 SANDS POINT RD 3206	LONGBOAT KEY	34228
13041007	\$355,000	200 SANDS POINT RD 1202	LONGBOAT KEY	34228
7349	\$0	GULF OF MEXICO DR	LONGBOAT KEY	34228
11023009	\$2,731,200	655 LONGBOAT CLUB RD 16A	LONGBOAT KEY	34228
13041078	\$382,000	230 SANDS POINT RD 3202	LONGBOAT KEY	34228
13041083	\$769,000	230 SANDS POINT RD 3207	LONGBOAT KEY	34228
13041109	\$380,000	230 SANDS POINT RD 3605	LONGBOAT KEY	34228
13041116	\$784,000	230 SANDS POINT RD 3801	LONGBOAT KEY	34228
13041080	\$382,000	230 SANDS POINT RD 3204	LONGBOAT KEY	34228
13041122	\$784,000	230 SANDS POINT RD 3903	LONGBOAT KEY	34228
13041124	\$820,000	230 SANDS POINT RD 3001	LONGBOAT KEY	34228
8024013	\$626,000	2033 HARBOUR LINKS DR 2033 BLD E	LONGBOAT KEY	34228

Total Just Value (Sarasota County) = \$3,072,197,000

Total Just Value (Sarasota County + Manatee County) = \$4,843,080,286

13041090	\$847,000	230 SANDS POINT RD 3307	LONGBOAT KEY	34228
13041101	\$380,000	230 SANDS POINT RD 3504	LONGBOAT KEY	34228
13041120	\$784,000	230 SANDS POINT RD 3901	LONGBOAT KEY	34228
13041123	\$904,000	230 SANDS POINT RD 3907	LONGBOAT KEY	34228
11023016	\$2,516,000	655 LONGBOAT CLUB RD 19B	LONGBOAT KEY	34228
2142023	\$289,400	523 BAYPORT WAY 523 BLD A-	LONGBOAT KEY	34228
8041111	\$730,700	2105 GULF OF MEXICO DR 3301 BLD 3	LONGBOAT KEY	34228
3031173	\$217,400	3710 GULF OF MEXICO DR G29	LONGBOAT KEY	34228
3032089	\$114,400	119 TWIN SHORES BLVD	LONGBOAT KEY	34228
3151003	\$188,800	3320 GULF OF MEXICO DR 103-C	LONGBOAT KEY	34228
3151037	\$279,500	3330 GULF OF MEXICO DR 206-D	LONGBOAT KEY	34228
7041029	\$245,100	2721 GULF OF MEXICO DR 505	LONGBOAT KEY	34228
7041033	\$468,700	2721 GULF OF MEXICO DR 601	LONGBOAT KEY	34228
3151010	\$190,700	3320 GULF OF MEXICO DR 202-C	LONGBOAT KEY	34228
10031017	\$694,800	1145 GULF OF MEXICO DR 402 BLD 1	LONGBOAT KEY	34228
8042115	\$1,257,800	2185 GULF OF MEXICO DR 235	LONGBOAT KEY	34228
10061024	\$447,500	1000 LONGBOAT CLUB RD 505	LONGBOAT KEY	34228
10061047	\$371,400	1000 LONGBOAT CLUB RD 904	LONGBOAT KEY	34228
10031037	\$621,300	1135 GULF OF MEXICO DR 201 BLD 2	LONGBOAT KEY	34228
10061058	\$442,500	1000 LONGBOAT CLUB RD 1103	LONGBOAT KEY	34228
10031056	\$589,000	1135 GULF OF MEXICO DR 502 BLD 2	LONGBOAT KEY	34228
10031018	\$613,800	1145 GULF OF MEXICO DR 403 BLD 1	LONGBOAT KEY	34228
10031021	\$626,300	1145 GULF OF MEXICO DR 501 BLD 1	LONGBOAT KEY	34228
10031073	\$332,400	1125 GULF OF MEXICO DR 202 BLD 3	LONGBOAT KEY	34228
10031088	\$346,100	1125 GULF OF MEXICO DR 502 BLD 3	LONGBOAT KEY	34228
10031114	\$412,400	1115 GULF OF MEXICO DR 403 BLD 4	LONGBOAT KEY	34228
10031122	\$361,200	1115 GULF OF MEXICO DR 601 BLD 4	LONGBOAT KEY	34228
10061010	\$259,100	1000 LONGBOAT CLUB RD 303	LONGBOAT KEY	34228
7041016	\$0	2721 N/A	LONGBOAT KEY	34228
10031062	\$804,900	1135 GULF OF MEXICO DR 602 BLD 2	LONGBOAT KEY	34228
10031063	\$817,100	1135 GULF OF MEXICO DR 603 BLD 2	LONGBOAT KEY	34228
10030020	\$266,500	990 BOGEY LN	LONGBOAT KEY	34228
10031034	\$585,900	1135 GULF OF MEXICO DR 104 BLD 2	LONGBOAT KEY	34228
10031049	\$683,900	1135 GULF OF MEXICO DR 401 BLD 2	LONGBOAT KEY	34228
10031077	\$348,500	1125 GULF OF MEXICO DR 301 BLD 3	LONGBOAT KEY	34228
10031104	\$350,500	1115 GULF OF MEXICO DR 203 BLD 4	LONGBOAT KEY	34228
9030003	\$1,872,900	511 HARBOR POINT RD	LONGBOAT KEY	34228
7041011	\$231,600	2721 GULF OF MEXICO DR 303	LONGBOAT KEY	34228
5162003	\$356,400	2934 GULF OF MEXICO DR 2934	LONGBOAT KEY	34228
8111002	\$278,000	2045 GULF OF MEXICO DR M1-103	LONGBOAT KEY	34228
8111033	\$304,700	2045 GULF OF MEXICO DR M1-302	LONGBOAT KEY	34228
10060013	\$1,313,500	981 LONGBOAT CLUB RD	LONGBOAT KEY	34228
8111009	\$356,100	2045 GULF OF MEXICO DR M1-110	LONGBOAT KEY	34228
8111025	\$361,400	2045 GULF OF MEXICO DR M1-210	LONGBOAT KEY	34228
8111049	\$287,100	2045 GULF OF MEXICO DR M1-402	LONGBOAT KEY	34228
8111065	\$292,100	2045 GULF OF MEXICO DR M1-502	LONGBOAT KEY	34228
8111088	\$616,100	2045 GULF OF MEXICO DR M1-609	LONGBOAT KEY	34228
8111089	\$384,800	2045 GULF OF MEXICO DR M1-610	LONGBOAT KEY	34228
8111019	\$425,600	2045 GULF OF MEXICO DR M1-204	LONGBOAT KEY	34228
8111034	\$299,100	2045 GULF OF MEXICO DR M1-303	LONGBOAT KEY	34228
8111053	\$416,600	2045 GULF OF MEXICO DR M1-406	LONGBOAT KEY	34228
8111081	\$316,800	2045 GULF OF MEXICO DR M1-602	LONGBOAT KEY	34228

Total Just Value (Sarasota County) = \$3,072,197,000

Total Just Value (Sarasota County + Manatee County) = \$4,843,080,286

2143017	\$281,500	617 BAYPORT WAY 617 BLD B-	LONGBOAT KEY	34228
2145012	\$378,500	732 BAYPORT WAY 732 BLD D-	LONGBOAT KEY	34228
2143018	\$263,400	618 BAYPORT WAY 618 BLD B-	LONGBOAT KEY	34228
2145017	\$551,900	737 BAYPORT WAY 737 BLD D-	LONGBOAT KEY	34228
7561	\$0	BAYPORT WAY	LONGBOAT KEY	34228
2143011	\$325,400	611 BAYPORT WAY 611 BLD B-	LONGBOAT KEY	34228
2145028	\$311,300	748 BAYPORT WAY 748 BLD D-	LONGBOAT KEY	34228
2143015	\$400,000	615 BAYPORT WAY 615 BLD B-	LONGBOAT KEY	34228
2145010	\$430,000	730 BAYPORT WAY 730 BLD D-	LONGBOAT KEY	34228
2143004	\$270,200	604 BAYPORT WAY 604 BLD B-	LONGBOAT KEY	34228
2145004	\$397,000	724 BAYPORT WAY 724 BLD D-	LONGBOAT KEY	34228
2143005	\$312,300	605 BAYPORT WAY 605 BLD B-	LONGBOAT KEY	34228
2145007	\$399,000	727 BAYPORT WAY 727 BLD D-	LONGBOAT KEY	34228
2145011	\$387,600	731 BAYPORT WAY 731 BLD D-	LONGBOAT KEY	34228
7783	\$0	LONGBOAT CLUB RD	LONGBOAT KEY	34228
10131003	\$599,300	775 LONGBOAT CLUB RD 106	LONGBOAT KEY	34228
10131018	\$490,800	775 LONGBOAT CLUB RD 306	LONGBOAT KEY	34228
11084016	\$1,130,200	545 SANCTUARY DR B-405	LONGBOAT KEY	34228
10131016	\$410,300	775 LONGBOAT CLUB RD 304	LONGBOAT KEY	34228
10131033	\$609,000	775 LONGBOAT CLUB RD 505	LONGBOAT KEY	34228
11084013	\$1,202,900	545 SANCTUARY DR A-402	LONGBOAT KEY	34228
11084030	\$1,411,800	545 SANCTUARY DR A-701	LONGBOAT KEY	34228
10100007	\$627,900	513 GUNWALE LN	LONGBOAT KEY	34228
11084036	\$1,431,800	545 SANCTUARY DR A-801	LONGBOAT KEY	34228
13042036	\$968,000	240 SANDS POINT RD 4607	LONGBOAT KEY	34228
13042024	\$373,000	240 SANDS POINT RD 4403	LONGBOAT KEY	34228
13042040	\$227,000	250 SANDS POINT RD 5104	LONGBOAT KEY	34228
13042059	\$458,000	250 SANDS POINT RD 5403	LONGBOAT KEY	34228
13042021	\$841,000	240 SANDS POINT RD 4307	LONGBOAT KEY	34228
13042033	\$812,000	240 SANDS POINT RD 4601	LONGBOAT KEY	34228
13042051	\$255,000	250 SANDS POINT RD 5301	LONGBOAT KEY	34228
13042017	\$381,000	240 SANDS POINT RD 4303	LONGBOAT KEY	34228
13042041	\$227,000	250 SANDS POINT RD 5105	LONGBOAT KEY	34228
10131023	\$681,700	775 LONGBOAT CLUB RD 403	LONGBOAT KEY	34228
10131029	\$613,900	775 LONGBOAT CLUB RD 501	LONGBOAT KEY	34228
3032108	\$247,200	108 TWIN SHORES BLVD	LONGBOAT KEY	34228
7053052	\$944,000	2605 GULF OF MEXICO DR A	LONGBOAT KEY	34228
2145001	\$426,100	721 BAYPORT WAY 721 BLD D-	LONGBOAT KEY	34228
7121013	\$437,400	2425 GULF OF MEXICO DR 2F	LONGBOAT KEY	34228
11083065	\$0	N/A	LONGBOAT KEY	34228
9051020	\$529,600	1485 GULF OF MEXICO DR 210	LONGBOAT KEY	34228
9051022	\$398,400	1485 GULF OF MEXICO DR 302	LONGBOAT KEY	34228
5080044	\$617,200	613 BUTTONWOOD DR	LONGBOAT KEY	34228
9051001	\$452,700	1485 GULF OF MEXICO DR 101	LONGBOAT KEY	34228
9051026	\$467,200	1485 GULF OF MEXICO DR 306	LONGBOAT KEY	34228
9060002	\$1,451,900	530 HARBOR COVE CIR	LONGBOAT KEY	34228
9051019	\$513,500	1485 GULF OF MEXICO DR 209	LONGBOAT KEY	34228
8021021	\$328,300	1912 HARBOURSIDE DR 601 BLD 6	LONGBOAT KEY	34228
8021068	\$338,700	1930 HARBOURSIDE DR 127 BLD M-	LONGBOAT KEY	34228
8021071	\$621,000	1930 HARBOURSIDE DR 133 BLD M-	LONGBOAT KEY	34228
9051025	\$396,500	1485 GULF OF MEXICO DR 305	LONGBOAT KEY	34228
8021048	\$339,000	1926 HARBOURSIDE DR 1302 BLD 1	LONGBOAT KEY	34228

Total Just Value (Sarasota County) = \$3,072,197,000

Total Just Value (Sarasota County + Manatee County) = \$4,843,080,286

5021022	\$456,700	3235 GULF OF MEXICO DR A404 BLD A	LONGBOAT KEY	34228
5021034	\$300,300	3240 GULF OF MEXICO DR B105 BLD B	LONGBOAT KEY	34228
5071008	\$316,000	3155 GULF OF MEXICO DR 219	LONGBOAT KEY	34228
5071023	\$316,000	3155 GULF OF MEXICO DR 237	LONGBOAT KEY	34228
5021016	\$393,600	3235 GULF OF MEXICO DR A304 BLD A	LONGBOAT KEY	34228
5021017	\$450,100	3235 GULF OF MEXICO DR A305 BLD A	LONGBOAT KEY	34228
5021021	\$372,400	3235 GULF OF MEXICO DR A403 BLD A	LONGBOAT KEY	34228
5021037	\$236,400	3240 GULF OF MEXICO DR B203 BLD B	LONGBOAT KEY	34228
5021054	\$323,400	3240 GULF OF MEXICO DR B406 BLD B	LONGBOAT KEY	34228
7328	\$0	3155 GULF OF MEXICO DR	LONGBOAT KEY	34228
11021024	\$650,100	601 LONGBOAT CLUB RD 703S	LONGBOAT KEY	34228
11021077	\$789,500	603 LONGBOAT CLUB RD 904N	LONGBOAT KEY	34228
11021056	\$757,100	603 LONGBOAT CLUB RD 403N	LONGBOAT KEY	34228
11021074	\$1,030,800	603 LONGBOAT CLUB RD 901N	LONGBOAT KEY	34228
5021019	\$440,700	3235 GULF OF MEXICO DR A401 BLD A	LONGBOAT KEY	34228
5071040	\$202,000	3155 GULF OF MEXICO DR 255	LONGBOAT KEY	34228
5021015	\$369,800	3235 GULF OF MEXICO DR A303 BLD A	LONGBOAT KEY	34228
5021035	\$277,700	3240 GULF OF MEXICO DR B201 BLD B	LONGBOAT KEY	34228
5071021	\$316,000	3155 GULF OF MEXICO DR 235	LONGBOAT KEY	34228
3031162	\$188,500	3710 GULF OF MEXICO DR G18	LONGBOAT KEY	34228
2060018	\$1,899,900	604 ROUNDTREE DR	LONGBOAT KEY	34228
2146019	\$398,900	819 BAYPORT WAY 819 BLD E-	LONGBOAT KEY	34228
2144008	\$318,700	708 BAYPORT WAY 708 BLD C-	LONGBOAT KEY	34228
2146026	\$419,600	826 BAYPORT WAY 826 BLD E-	LONGBOAT KEY	34228
2050013	\$861,000	3950 GULF OF MEXICO DR	LONGBOAT KEY	34228
11021063	\$691,200	603 LONGBOAT CLUB RD 602N	LONGBOAT KEY	34228
11021055	\$623,400	603 LONGBOAT CLUB RD 402N	LONGBOAT KEY	34228
5071036	\$202,000	3155 GULF OF MEXICO DR 251	LONGBOAT KEY	34228
7100	\$0	LONGBOAT CLUB RD	LONGBOAT KEY	34228
10062020	\$492,100	1050 LONGBOAT CLUB RD 406	LONGBOAT KEY	34228
10062005	\$261,800	1050 LONGBOAT CLUB RD 203	LONGBOAT KEY	34228
10062013	\$515,200	1050 LONGBOAT CLUB RD 305	LONGBOAT KEY	34228
10062014	\$478,900	1050 LONGBOAT CLUB RD 306	LONGBOAT KEY	34228
10062034	\$484,700	1050 LONGBOAT CLUB RD 702	LONGBOAT KEY	34228
10062048	\$380,900	1050 LONGBOAT CLUB RD 904	LONGBOAT KEY	34228
10062029	\$293,800	1050 LONGBOAT CLUB RD 603	LONGBOAT KEY	34228
2120004	\$560,000	575 ROYAL RD	LONGBOAT KEY	34228
3032021	\$123,900	25 TWIN SHORES BLVD	LONGBOAT KEY	34228
3031008	\$110,800	3710 GULF OF MEXICO DR A8	LONGBOAT KEY	34228
3031179	\$0	N/A	LONGBOAT KEY	34228
3061004	\$343,500	3660 GULF OF MEXICO DR 104 BLD A	LONGBOAT KEY	34228
3061040	\$406,500	3540 GULF OF MEXICO DR 205 BLD C	LONGBOAT KEY	34228
3061043	\$628,500	3540 GULF OF MEXICO DR 303 BLD C	LONGBOAT KEY	34228
10070007	\$408,700	970 BOGEY LN	LONGBOAT KEY	34228
10033023	\$622,900	1055 GULF OF MEXICO DR 405 BLD 8	LONGBOAT KEY	34228
10033087	\$329,700	1065 GULF OF MEXICO DR 501 BLD 10	LONGBOAT KEY	34228
10033089	\$382,900	1065 GULF OF MEXICO DR 503 BLD 10	LONGBOAT KEY	34228
10033126	\$506,500	1085 GULF OF MEXICO DR 605 BLD 11	LONGBOAT KEY	34228
10033061	\$886,800	1045 GULF OF MEXICO DR 505 BLD 9	LONGBOAT KEY	34228
10033091	\$461,600	1065 GULF OF MEXICO DR 505 BLD 10	LONGBOAT KEY	34228
10033105	\$368,900	1085 GULF OF MEXICO DR 204 BLD 11	LONGBOAT KEY	34228
10033119	\$448,800	1085 GULF OF MEXICO DR 503 BLD 11	LONGBOAT KEY	34228

Total Just Value (Sarasota County) = \$3,072,197,000

Total Just Value (Sarasota County + Manatee County) = \$4,843,080,286

10033096	\$506,500	1065 GULF OF MEXICO DR 605 BLD 10	LONGBOAT KEY	34228
10033103	\$400,900	1085 GULF OF MEXICO DR 202 BLD 11	LONGBOAT KEY	34228
10033109	\$372,300	1085 GULF OF MEXICO DR 303 BLD 11	LONGBOAT KEY	34228
10033090	\$384,900	1065 GULF OF MEXICO DR 504 BLD 10	LONGBOAT KEY	34228
10033111	\$446,800	1085 GULF OF MEXICO DR 305 BLD 11	LONGBOAT KEY	34228
3061032	\$284,100	3540 GULF OF MEXICO DR 102 BLD C	LONGBOAT KEY	34228
3061042	\$421,400	3540 GULF OF MEXICO DR 302 BLD C	LONGBOAT KEY	34228
10033026	\$660,300	1055 GULF OF MEXICO DR 502 BLD 8	LONGBOAT KEY	34228
3061012	\$402,800	3660 GULF OF MEXICO DR 302 BLD A	LONGBOAT KEY	34228
3061024	\$327,400	3630 GULF OF MEXICO DR 204 BLD B	LONGBOAT KEY	34228
10070021	\$442,000	500 SPINNAKER LN	LONGBOAT KEY	34228
11082010	\$637,000	575 SANCTUARY DR A302	LONGBOAT KEY	34228
11082023	\$710,100	585 SANCTUARY DR B-103	LONGBOAT KEY	34228
11082032	\$856,600	585 SANCTUARY DR B-304	LONGBOAT KEY	34228
11083023	\$1,333,500	535 SANCTUARY DR C-308	LONGBOAT KEY	34228
11083034	\$704,000	535 SANCTUARY DR A-503	LONGBOAT KEY	34228
9054010	\$528,900	1425 GULF OF MEXICO DR 202	LONGBOAT KEY	34228
5090055	\$1,130,800	611 TRITON BND	LONGBOAT KEY	34228
11082004	\$832,400	575 SANCTUARY DR A104	LONGBOAT KEY	34228
11082021	\$943,400	585 SANCTUARY DR B-101	LONGBOAT KEY	34228
11083056	\$1,698,600	535 SANCTUARY DR A-801	LONGBOAT KEY	34228
11024005	\$2,579,700	675 LONGBOAT CLUB RD 24A	LONGBOAT KEY	34228
2141095	\$164,400	3808 GULF OF MEXICO DR E205	LONGBOAT KEY	34228
2141097	\$187,100	3808 GULF OF MEXICO DR E209	LONGBOAT KEY	34228
9060003	\$1,649,000	520 HARBOR COVE CIR	LONGBOAT KEY	34228
5080056	\$798,500	610 LONGVIEW DR	LONGBOAT KEY	34228
13044030	\$411,100	100 SANDS POINT RD 205	LONGBOAT KEY	34228
13044050	\$243,600	100 SANDS POINT RD 225	LONGBOAT KEY	34228
13044052	\$281,000	100 SANDS POINT RD 301	LONGBOAT KEY	34228
11163007	\$986,700	435 L AMBIANCE DR L207	LONGBOAT KEY	34228
11163044	\$1,660,000	435 L AMBIANCE DR J704	LONGBOAT KEY	34228
13044065	\$940,600	100 SANDS POINT RD 314	LONGBOAT KEY	34228
2141120	\$158,200	3810 GULF OF MEXICO DR F204	LONGBOAT KEY	34228
3152003	\$272,000	3453 GULF OF MEXICO DR 213	LONGBOAT KEY	34228
9053011	\$502,000	1445 GULF OF MEXICO DR 301	LONGBOAT KEY	34228
3152014	\$272,000	3453 GULF OF MEXICO DR 225	LONGBOAT KEY	34228
9043041	\$387,100	1701 GULF OF MEXICO DR 5-B	LONGBOAT KEY	34228
9043048	\$387,100	1701 GULF OF MEXICO DR 509	LONGBOAT KEY	34228
5010005	\$1,089,600	3241 BAYOU SOUND	LONGBOAT KEY	34228
9053019	\$454,300	1445 GULF OF MEXICO DR 404	LONGBOAT KEY	34228
9043010	\$565,200	1701 GULF OF MEXICO DR 201	LONGBOAT KEY	34228
9043033	\$381,600	1701 GULF OF MEXICO DR 404	LONGBOAT KEY	34228
5090067	\$548,300	3014 GULF OF MEXICO DR	LONGBOAT KEY	34228
5092003	\$659,700	3040 GULF OF MEXICO DR 3	LONGBOAT KEY	34228
13043017	\$491,000	225 SANDS POINT RD 6401	LONGBOAT KEY	34228
3152012	\$214,000	3453 GULF OF MEXICO DR 223	LONGBOAT KEY	34228
9043035	\$478,800	1701 GULF OF MEXICO DR 406	LONGBOAT KEY	34228
3152036	\$255,000	3453 GULF OF MEXICO DR 200	LONGBOAT KEY	34228
9043020	\$573,500	1701 GULF OF MEXICO DR 301	LONGBOAT KEY	34228
7051089	\$0	N/A	LONGBOAT KEY	34228
13043031	\$251,000	225 SANDS POINT RD 7302	LONGBOAT KEY	34228
3152024	\$214,000	3453 GULF OF MEXICO DR 237	LONGBOAT KEY	34228

Total Just Value (Sarasota County) = \$3,072,197,000

Total Just Value (Sarasota County + Manatee County) = \$4,843,080,286

8071	\$0	GULF OF MEXICO DR	LONGBOAT KEY	34228
3103014	\$247,000	3465 GULF OF MEXICO DR 226	LONGBOAT KEY	34228
9100016	\$542,000	510 CHIPPING LN	LONGBOAT KEY	34228
8026008	\$592,400	1918 HARBOUR LINKS CIR 8	LONGBOAT KEY	34228
8041002	\$355,600	2109 GULF OF MEXICO DR 1102 BLD 1	LONGBOAT KEY	34228
7111207	\$3,545,000	2399 GULF OF MEXICO DR S 3A3 & 3B	LONGBOAT KEY	34228
8041012	\$378,600	2109 GULF OF MEXICO DR 1304 BLD 1	LONGBOAT KEY	34228
8041021	\$415,400	2101 GULF OF MEXICO DR 2101 BLD 2	LONGBOAT KEY	34228
8041031	\$352,500	2101 GULF OF MEXICO DR 2303 BLD 2	LONGBOAT KEY	34228
3102011	\$266,300	3440 GULF OF MEXICO DR 11	LONGBOAT KEY	34228
3103007	\$203,000	3465 GULF OF MEXICO DR 107	LONGBOAT KEY	34228
3103015	\$318,000	3465 GULF OF MEXICO DR 227	LONGBOAT KEY	34228
8041004	\$396,200	2109 GULF OF MEXICO DR 1104 BLD 1	LONGBOAT KEY	34228
8041014	\$357,500	2109 GULF OF MEXICO DR 1402 BLD 1	LONGBOAT KEY	34228
8041027	\$347,400	2101 GULF OF MEXICO DR 2203 BLD 2	LONGBOAT KEY	34228
8141034	\$244,500	1975 GULF OF MEXICO DR G4-402	LONGBOAT KEY	34228
8141065	\$436,000	1965 GULF OF MEXICO DR G5-306	LONGBOAT KEY	34228
8026006	\$642,100	1915 HARBOUR LINKS CIR 6	LONGBOAT KEY	34228
8026012	\$637,600	1910 HARBOUR LINKS CIR 12	LONGBOAT KEY	34228
11162053	\$1,630,600	415 L AMBIANCE DR D805	LONGBOAT KEY	34228
11023014	\$2,482,300	655 LONGBOAT CLUB RD 18B	LONGBOAT KEY	34228
9100007	\$519,500	511 CHIPPING LN	LONGBOAT KEY	34228
8024018	\$468,900	2053 HARBOUR LINKS DR 2053 BLD F	LONGBOAT KEY	34228
8024006	\$450,900	2013 HARBOUR LINKS DR 2013 BLD D	LONGBOAT KEY	34228
13041006	\$418,000	200 SANDS POINT RD 1201	LONGBOAT KEY	34228
13041029	\$369,000	210 SANDS POINT RD 2205	LONGBOAT KEY	34228
13041030	\$414,000	210 SANDS POINT RD 2206	LONGBOAT KEY	34228
13041018	\$814,000	200 SANDS POINT RD 1403	LONGBOAT KEY	34228
3031170	\$226,000	3710 GULF OF MEXICO DR G26	LONGBOAT KEY	34228
13041085	\$380,000	230 SANDS POINT RD 3302	LONGBOAT KEY	34228
13041014	\$760,000	200 SANDS POINT RD 1303	LONGBOAT KEY	34228
13041095	\$380,000	230 SANDS POINT RD 3405	LONGBOAT KEY	34228
3031015	\$168,500	3710 GULF OF MEXICO DR A15	LONGBOAT KEY	34228
10031001	\$496,900	1145 GULF OF MEXICO DR 101 BLD 1	LONGBOAT KEY	34228
10031005	\$697,300	1145 GULF OF MEXICO DR 105 BLD 1	LONGBOAT KEY	34228
10031026	\$614,300	1145 GULF OF MEXICO DR 601 BLD 1	LONGBOAT KEY	34228
10031071	\$408,700	1125 GULF OF MEXICO DR 105 BLD 3	LONGBOAT KEY	34228
9042006	\$1,695,500	1511 GULF OF MEXICO DR 302	LONGBOAT KEY	34228
7041037	\$228,500	2721 GULF OF MEXICO DR 605	LONGBOAT KEY	34228
7041010	\$508,800	2721 GULF OF MEXICO DR 302	LONGBOAT KEY	34228
3031034	\$128,900	3710 GULF OF MEXICO DR B10	LONGBOAT KEY	34228
10031116	\$431,300	1115 GULF OF MEXICO DR 405 BLD 4	LONGBOAT KEY	34228
10031124	\$502,100	1115 GULF OF MEXICO DR 603 BLD 4	LONGBOAT KEY	34228
7041015	\$234,100	2721 GULF OF MEXICO DR 307	LONGBOAT KEY	34228
7041025	\$210,000	2721 GULF OF MEXICO DR 501	LONGBOAT KEY	34228
10031036	\$894,600	1135 GULF OF MEXICO DR 106 BLD 2	LONGBOAT KEY	34228
10031107	\$374,400	1115 GULF OF MEXICO DR 301 BLD 4	LONGBOAT KEY	34228
10061007	\$457,200	1000 LONGBOAT CLUB RD 206	LONGBOAT KEY	34228
3032038	\$136,000	44 TWIN SHORES BLVD	LONGBOAT KEY	34228
8042004	\$1,240,000	2165 GULF OF MEXICO DR 114	LONGBOAT KEY	34228
5090017	\$714,900	3100 GULF OF MEXICO DR	LONGBOAT KEY	34228
10061038	\$532,700	1000 LONGBOAT CLUB RD 801	LONGBOAT KEY	34228

Total Just Value (Sarasota County) = \$3,072,197,000

Total Just Value (Sarasota County + Manatee County) = \$4,843,080,286

10061042	\$502,300	1000 LONGBOAT CLUB RD 805	LONGBOAT KEY	34228
10061060	\$560,900	1000 LONGBOAT CLUB RD 1105	LONGBOAT KEY	34228
10061005	\$290,900	1000 LONGBOAT CLUB RD 204	LONGBOAT KEY	34228
3151039	\$261,100	3330 GULF OF MEXICO DR 301-D	LONGBOAT KEY	34228
9042002	\$1,646,800	1511 GULF OF MEXICO DR 102	LONGBOAT KEY	34228
7041006	\$453,800	2721 GULF OF MEXICO DR 206	LONGBOAT KEY	34228
7041009	\$217,200	2721 GULF OF MEXICO DR 301	LONGBOAT KEY	34228
3031037	\$117,100	3710 GULF OF MEXICO DR B13	LONGBOAT KEY	34228
10061006	\$435,900	1000 LONGBOAT CLUB RD 205	LONGBOAT KEY	34228
3151015	\$190,700	3320 GULF OF MEXICO DR 207-C	LONGBOAT KEY	34228
10031066	\$922,000	1135 GULF OF MEXICO DR 606 BLD 2	LONGBOAT KEY	34228
10031096	\$582,700	1125 GULF OF MEXICO DR 605 BLD 3	LONGBOAT KEY	34228
10031108	\$440,700	1115 GULF OF MEXICO DR 302 BLD 4	LONGBOAT KEY	34228
3151007	\$227,900	3320 GULF OF MEXICO DR 107-C	LONGBOAT KEY	34228
11084021	\$1,373,500	545 SANCTUARY DR B-504	LONGBOAT KEY	34228
10060012	\$1,547,300	991 LONGBOAT CLUB RD	LONGBOAT KEY	34228
10131066	\$532,900	775 LONGBOAT CLUB RD 906	LONGBOAT KEY	34228
10131048	\$549,300	775 LONGBOAT CLUB RD 704	LONGBOAT KEY	34228
11084037	\$1,194,100	545 SANCTUARY DR A-802	LONGBOAT KEY	34228
3032012	\$108,100	12 TWIN SHORES BLVD	LONGBOAT KEY	34228
3032050	\$130,400	60 TWIN SHORES BLVD	LONGBOAT KEY	34228
11084018	\$1,578,900	545 SANCTUARY DR A-501	LONGBOAT KEY	34228
11084004	\$1,530,300	545 SANCTUARY DR B-204	LONGBOAT KEY	34228
11084014	\$808,000	545 SANCTUARY DR A-403	LONGBOAT KEY	34228
3150012	\$822,700	3370 GULF OF MEXICO DR	LONGBOAT KEY	34228
3031004	\$122,800	3710 GULF OF MEXICO DR A4	LONGBOAT KEY	34228
11084002	\$1,229,300	545 SANCTUARY DR A-202	LONGBOAT KEY	34228
11084008	\$800,900	545 SANCTUARY DR A-303	LONGBOAT KEY	34228
10131009	\$379,500	775 LONGBOAT CLUB RD 205	LONGBOAT KEY	34228
10131010	\$593,000	775 LONGBOAT CLUB RD 206	LONGBOAT KEY	34228
2143012	\$317,500	612 BAYPORT WAY 612 BLD B-	LONGBOAT KEY	34228
10131020	\$713,800	775 LONGBOAT CLUB RD 308	LONGBOAT KEY	34228
13042010	\$381,000	240 SANDS POINT RD 4203	LONGBOAT KEY	34228
8021051	\$408,700	1928 HARBOURSIDE DR 1401 BLD 1	LONGBOAT KEY	34228
8021065	\$286,800	1930 HARBOURSIDE DR 124 BLD M-	LONGBOAT KEY	34228
8021111	\$460,900	1932 HARBOURSIDE DR 241 BLD M-	LONGBOAT KEY	34228
8021118	\$404,300	1932 HARBOURSIDE DR 251 BLD M-	LONGBOAT KEY	34228
9051004	\$436,900	1485 GULF OF MEXICO DR 104	LONGBOAT KEY	34228
9051018	\$423,300	1485 GULF OF MEXICO DR 208	LONGBOAT KEY	34228
7121071	\$486,700	2425 GULF OF MEXICO DR 12D	LONGBOAT KEY	34228
7121090	\$625,700	2425 GULF OF MEXICO DR PH 15E	LONGBOAT KEY	34228
9051010	\$563,200	1485 GULF OF MEXICO DR 110	LONGBOAT KEY	34228
9051015	\$384,300	1485 GULF OF MEXICO DR 205	LONGBOAT KEY	34228
9051023	\$511,500	1485 GULF OF MEXICO DR 303	LONGBOAT KEY	34228
9041243	\$2,151,000	1620 GULF OF MEXICO DR	LONGBOAT KEY	34228
9110005	\$446,000	1170 BOGEY LN	LONGBOAT KEY	34228
8021098	\$306,900	1932 HARBOURSIDE DR 222 BLD M-	LONGBOAT KEY	34228
8021101	\$341,600	1932 HARBOURSIDE DR 225 BLD M-	LONGBOAT KEY	34228
3031153	\$206,500	3710 GULF OF MEXICO DR G9	LONGBOAT KEY	34228
3032009	\$114,500	9 TWIN SHORES BLVD	LONGBOAT KEY	34228
8021086	\$340,800	1930 HARBOURSIDE DR 154 BLD M-	LONGBOAT KEY	34228
8021102	\$297,900	1932 HARBOURSIDE DR 226 BLD M-	LONGBOAT KEY	34228

Total Just Value (Sarasota County) = \$3,072,197,000

Total Just Value (Sarasota County + Manatee County) = \$4,843,080,286

8021109	\$347,000	1932 HARBOURSIDE DR 236 BLD M-	LONGBOAT KEY	34228
8021122	\$357,000	1932 HARBOURSIDE DR 255	LONGBOAT KEY	34228
8021123	\$357,000	1932 HARBOURSIDE DR 256 BLD M-	LONGBOAT KEY	34228
10062036	\$370,700	1050 LONGBOAT CLUB RD 704	LONGBOAT KEY	34228
10062049	\$491,000	1050 LONGBOAT CLUB RD 905	LONGBOAT KEY	34228
5160024	\$505,800	2912 GULF OF MEXICO DR	LONGBOAT KEY	34228
9150014	\$517,400	1091 BOGEY LN	LONGBOAT KEY	34228
8141063	\$360,900	1965 GULF OF MEXICO DR G5-304	LONGBOAT KEY	34228
7111011	\$1,671,700	2333 GULF OF MEXICO DR 1B4 BLD 1	LONGBOAT KEY	34228
11162046	\$1,608,800	415 L AMBIANCE DR D706	LONGBOAT KEY	34228
8141001	\$523,400	1975 GULF OF MEXICO DR G4-101	LONGBOAT KEY	34228
8141019	\$422,600	1975 GULF OF MEXICO DR G4-209	LONGBOAT KEY	34228
8141042	\$359,800	1965 GULF OF MEXICO DR G5-103	LONGBOAT KEY	34228
8141051	\$362,500	1965 GULF OF MEXICO DR G5-202	LONGBOAT KEY	34228
8026009	\$627,900	1916 HARBOUR LINKS CIR 9	LONGBOAT KEY	34228
7111106	\$1,615,400	2377 GULF OF MEXICO DR 2E3 BLD 2	LONGBOAT KEY	34228
7111203	\$2,446,000	2399 GULF OF MEXICO DR 3C1 BLD 3	LONGBOAT KEY	34228
8141008	\$346,100	1975 GULF OF MEXICO DR G4-108	LONGBOAT KEY	34228
8141017	\$447,100	1975 GULF OF MEXICO DR G4-207	LONGBOAT KEY	34228
8141029	\$445,300	1975 GULF OF MEXICO DR G4-309	LONGBOAT KEY	34228
8141039	\$833,200	1975 GULF OF MEXICO DR G4-409	LONGBOAT KEY	34228
8141059	\$755,000	1965 GULF OF MEXICO DR G5-211	LONGBOAT KEY	34228
11162061	\$1,700,500	415 L AMBIANCE DR D905	LONGBOAT KEY	34228
11162068	\$4,667,100	415 L AMBIANCE DR PH-F	LONGBOAT KEY	34228
8141009	\$406,000	1975 GULF OF MEXICO DR G4-109	LONGBOAT KEY	34228
8141058	\$444,200	1965 GULF OF MEXICO DR G5-209	LONGBOAT KEY	34228
11162005	\$1,499,700	415 L AMBIANCE DR D205	LONGBOAT KEY	34228
11162028	\$1,565,200	415 L AMBIANCE DR C504	LONGBOAT KEY	34228
8026005	\$587,300	1909 HARBOUR LINKS CIR 5	LONGBOAT KEY	34228
8141060	\$535,600	1965 GULF OF MEXICO DR G5-301	LONGBOAT KEY	34228
8041003	\$394,900	2109 GULF OF MEXICO DR 1103 BLD 1	LONGBOAT KEY	34228
11162058	\$1,196,900	415 L AMBIANCE DR B902	LONGBOAT KEY	34228
11162066	\$4,299,500	415 L AMBIANCE DR PH-C	LONGBOAT KEY	34228
3103002	\$178,000	3465 GULF OF MEXICO DR 102	LONGBOAT KEY	34228
11162029	\$1,567,400	415 L AMBIANCE DR D505	LONGBOAT KEY	34228
5080017	\$245,000	500 BUTTONWOOD DR	LONGBOAT KEY	34228
11162031	\$1,102,400	415 L AMBIANCE DR E507	LONGBOAT KEY	34228
11162033	\$2,332,700	415 L AMBIANCE DR A601	LONGBOAT KEY	34228
11162071	\$364,800	415 L AMBIANCE DR A101	LONGBOAT KEY	34228
10030014	\$1,130,400	521 RANGER LN	LONGBOAT KEY	34228
11023004	\$2,314,200	655 LONGBOAT CLUB RD 13B	LONGBOAT KEY	34228
11023006	\$2,347,800	655 LONGBOAT CLUB RD 14B	LONGBOAT KEY	34228
8024010	\$431,600	2027 HARBOUR LINKS DR 2027 BLD E	LONGBOAT KEY	34228
10070005	\$667,100	512 HALYARD LN	LONGBOAT KEY	34228
8024017	\$541,200	2049 HARBOUR LINKS DR 2049 BLD F	LONGBOAT KEY	34228
13041017	\$869,000	200 SANDS POINT RD 1401	LONGBOAT KEY	34228
13041041	\$391,000	210 SANDS POINT RD 2403	LONGBOAT KEY	34228
13041092	\$380,000	230 SANDS POINT RD 3402	LONGBOAT KEY	34228
13041001	\$3,214,000	220 SANDS POINT RD 500	LONGBOAT KEY	34228
13041032	\$416,000	210 SANDS POINT RD 2301	LONGBOAT KEY	34228
13041103	\$419,000	230 SANDS POINT RD 3506	LONGBOAT KEY	34228
13041022	\$636,000	210 SANDS POINT RD 2103	LONGBOAT KEY	34228

Total Just Value (Sarasota County) = \$3,072,197,000

Total Just Value (Sarasota County + Manatee County) = \$4,843,080,286

13041096	\$419,000	230 SANDS POINT RD 3406	LONGBOAT KEY	34228
13041097	\$847,000	230 SANDS POINT RD 3407	LONGBOAT KEY	34228
13041068	\$1,001,000	210 SANDS POINT RD 2907	LONGBOAT KEY	34228
13041086	\$380,000	230 SANDS POINT RD 3303	LONGBOAT KEY	34228
3031068	\$118,200	3710 GULF OF MEXICO DR C20	LONGBOAT KEY	34228
2060013	\$1,150,400	629 ROUNTREE DR	LONGBOAT KEY	34228
3031107	\$112,000	3710 GULF OF MEXICO DR E11	LONGBOAT KEY	34228
7119	\$0	GULF OF MEXICO DR	LONGBOAT KEY	34228
7874	\$0	GULF OF MEXICO DR	LONGBOAT KEY	34228
3031115	\$117,400	3710 GULF OF MEXICO DR E19	LONGBOAT KEY	34228
3151009	\$190,800	3320 GULF OF MEXICO DR 201-C	LONGBOAT KEY	34228
3151022	\$191,600	3320 GULF OF MEXICO DR 306-C	LONGBOAT KEY	34228
3151030	\$230,900	3330 GULF OF MEXICO DR 106-D	LONGBOAT KEY	34228
3151045	\$261,100	3330 GULF OF MEXICO DR 307-D	LONGBOAT KEY	34228
10061043	\$471,600	1000 LONGBOAT CLUB RD 806	LONGBOAT KEY	34228
8041110	\$720,200	2105 GULF OF MEXICO DR 3205 BLD 3	LONGBOAT KEY	34228
8042007	\$1,095,500	2165 GULF OF MEXICO DR 122	LONGBOAT KEY	34228
10061044	\$539,900	1000 LONGBOAT CLUB RD 901	LONGBOAT KEY	34228
10061052	\$397,100	1000 LONGBOAT CLUB RD 1003	LONGBOAT KEY	34228
7198	\$0	LONGBOAT CLUB RD	LONGBOAT KEY	34228
8042105	\$1,467,400	2185 GULF OF MEXICO DR 215	LONGBOAT KEY	34228
8042111	\$932,900	2185 GULF OF MEXICO DR 231	LONGBOAT KEY	34228
5160022	\$374,400	2922 GULF OF MEXICO DR	LONGBOAT KEY	34228
8041116	\$847,300	2105 GULF OF MEXICO DR 3401 BLD 3	LONGBOAT KEY	34228
7041036	\$578,800	2721 GULF OF MEXICO DR 604	LONGBOAT KEY	34228
7041021	\$231,700	2721 GULF OF MEXICO DR 405	LONGBOAT KEY	34228
3151029	\$226,600	3330 GULF OF MEXICO DR 105-D	LONGBOAT KEY	34228
10061034	\$467,000	1000 LONGBOAT CLUB RD 703	LONGBOAT KEY	34228
3151028	\$230,900	3330 GULF OF MEXICO DR 104-D	LONGBOAT KEY	34228
3151035	\$265,500	3330 GULF OF MEXICO DR 204-D	LONGBOAT KEY	34228
10061027	\$401,800	1000 LONGBOAT CLUB RD 602	LONGBOAT KEY	34228
10061054	\$424,200	1000 LONGBOAT CLUB RD 1005	LONGBOAT KEY	34228
3032030	\$104,400	36 TWIN SHORES BLVD	LONGBOAT KEY	34228
2143006	\$359,500	606 BAYPORT WAY 606 BLD B-	LONGBOAT KEY	34228
3032114	\$174,200	3740 GULF OF MEXICO DR 114	LONGBOAT KEY	34228
2145029	\$308,200	749 BAYPORT WAY 749 BLD D-	LONGBOAT KEY	34228
2145003	\$383,700	723 BAYPORT WAY 723 BLD D-	LONGBOAT KEY	34228
3032003	\$151,100	3 TWIN SHORES BLVD	LONGBOAT KEY	34228
10131005	\$479,900	775 LONGBOAT CLUB RD 201	LONGBOAT KEY	34228
13042002	\$381,000	240 SANDS POINT RD 4102	LONGBOAT KEY	34228
13042007	\$851,000	240 SANDS POINT RD 4107	LONGBOAT KEY	34228
13042058	\$494,000	250 SANDS POINT RD 5401	LONGBOAT KEY	34228
10131050	\$592,000	775 LONGBOAT CLUB RD 706	LONGBOAT KEY	34228
11084042	\$2,060,700	545 SANCTUARY DR PH-A	LONGBOAT KEY	34228
11084029	\$802,700	545 SANCTUARY DR B-606	LONGBOAT KEY	34228
10131022	\$656,700	775 LONGBOAT CLUB RD 402	LONGBOAT KEY	34228
10020014	\$728,100	522 RANGER LN	LONGBOAT KEY	34228
3032014	\$125,300	15 TWIN SHORES BLVD	LONGBOAT KEY	34228
13043027	\$251,000	225 SANDS POINT RD 7204	LONGBOAT KEY	34228
7726	\$0	GULF OF MEXICO DR	LONGBOAT KEY	34228
2144014	\$365,300	714 BAYPORT WAY 714 BLD C-	LONGBOAT KEY	34228
10030006	\$1,353,900	1015 BOGEY LN	LONGBOAT KEY	34228

Total Just Value (Sarasota County) = \$3,072,197,000

Total Just Value (Sarasota County + Manatee County) = \$4,843,080,286

2144017	\$255,800	717 BAYPORT WAY 717 BLD C-	LONGBOAT KEY	34228
11021042	\$1,459,100	601 LONGBOAT CLUB RD 1201S	LONGBOAT KEY	34228
11021058	\$1,122,600	603 LONGBOAT CLUB RD 501N	LONGBOAT KEY	34228
11021060	\$632,300	603 LONGBOAT CLUB RD 503N	LONGBOAT KEY	34228
11021066	\$1,002,000	603 LONGBOAT CLUB RD 701N	LONGBOAT KEY	34228
11021087	\$1,278,400	603 LONGBOAT CLUB RD PHN	LONGBOAT KEY	34228
11021014	\$974,500	601 LONGBOAT CLUB RD 501S	LONGBOAT KEY	34228
11021068	\$700,800	603 LONGBOAT CLUB RD 703N	LONGBOAT KEY	34228
11021071	\$710,400	603 LONGBOAT CLUB RD 802N	LONGBOAT KEY	34228
11021007	\$614,400	601 LONGBOAT CLUB RD 302S	LONGBOAT KEY	34228
5021024	\$520,300	3235 GULF OF MEXICO DR A406 BLD A	LONGBOAT KEY	34228
5021052	\$265,600	3240 GULF OF MEXICO DR B404 BLD B	LONGBOAT KEY	34228
5071001	\$316,000	3155 GULF OF MEXICO DR 210	LONGBOAT KEY	34228
5071006	\$316,000	3155 GULF OF MEXICO DR 217	LONGBOAT KEY	34228
5071028	\$297,000	3155 GULF OF MEXICO DR 242	LONGBOAT KEY	34228
5071039	\$202,000	3155 GULF OF MEXICO DR 254	LONGBOAT KEY	34228
5071043	\$297,000	3155 GULF OF MEXICO DR 258	LONGBOAT KEY	34228
8021056	\$286,200	1930 HARBOURSIDE DR 112 BLD M-	LONGBOAT KEY	34228
8021063	\$285,500	1930 HARBOURSIDE DR 122 BLD M-	LONGBOAT KEY	34228
8021082	\$400,000	1930 HARBOURSIDE DR 147 BLD M-	LONGBOAT KEY	34228
8021108	\$388,600	1932 HARBOURSIDE DR 235 BLD M-	LONGBOAT KEY	34228
9051032	\$350,300	1485 GULF OF MEXICO DR 402	LONGBOAT KEY	34228
8021044	\$288,100	1924 HARBOURSIDE DR 1202 BLD 1	LONGBOAT KEY	34228
8021060	\$298,400	1930 HARBOURSIDE DR 116	LONGBOAT KEY	34228
8021083	\$405,600	1930 HARBOURSIDE DR 151 BLD M-	LONGBOAT KEY	34228
8021106	\$520,800	1932 HARBOURSIDE DR 233 BLD M-	LONGBOAT KEY	34228
10060011	\$1,387,200	1001 LONGBOAT CLUB RD	LONGBOAT KEY	34228
3031104	\$117,200	3710 GULF OF MEXICO DR E8	LONGBOAT KEY	34228
10062002	\$590,200	1050 LONGBOAT CLUB RD 106	LONGBOAT KEY	34228
10062041	\$399,100	1050 LONGBOAT CLUB RD 803	LONGBOAT KEY	34228
10062023	\$355,000	1050 LONGBOAT CLUB RD 503	LONGBOAT KEY	34228
10062026	\$491,700	1050 LONGBOAT CLUB RD 506	LONGBOAT KEY	34228
9030015	\$1,929,900	510 HARBOR POINT RD	LONGBOAT KEY	34228
10062010	\$416,900	1050 LONGBOAT CLUB RD 302	LONGBOAT KEY	34228
10062025	\$437,300	1050 LONGBOAT CLUB RD 505	LONGBOAT KEY	34228
3061051	\$326,900	3500 GULF OF MEXICO DR 203 BLD D	LONGBOAT KEY	34228
3061041	\$420,800	3540 GULF OF MEXICO DR 301 BLD C	LONGBOAT KEY	34228
3061014	\$367,500	3660 GULF OF MEXICO DR 304 BLD A	LONGBOAT KEY	34228
3061048	\$323,600	3500 GULF OF MEXICO DR 104 BLD D	LONGBOAT KEY	34228
10033035	\$902,400	1055 GULF OF MEXICO DR 605 BLD 8	LONGBOAT KEY	34228
2060014	\$1,657,600	641 ROUNTREE DR	LONGBOAT KEY	34228
10033008	\$702,000	1055 GULF OF MEXICO DR 202 BLD 8	LONGBOAT KEY	34228
10033039	\$598,500	1045 GULF OF MEXICO DR 103 BLD 9	LONGBOAT KEY	34228
10033042	\$517,900	1045 GULF OF MEXICO DR 201 BLD 9	LONGBOAT KEY	34228
10033016	\$667,300	1055 GULF OF MEXICO DR 304 BLD 8	LONGBOAT KEY	34228
10033022	\$622,900	1055 GULF OF MEXICO DR 404 BLD 8	LONGBOAT KEY	34228
10033057	\$540,500	1045 GULF OF MEXICO DR 501 BLD 9	LONGBOAT KEY	34228
10033067	\$309,400	1065 GULF OF MEXICO DR 101 BLD 10	LONGBOAT KEY	34228
10033124	\$433,500	1085 GULF OF MEXICO DR 603 BLD 11	LONGBOAT KEY	34228
10033021	\$651,200	1055 GULF OF MEXICO DR 403 BLD 8	LONGBOAT KEY	34228
10033038	\$611,200	1045 GULF OF MEXICO DR 102 BLD 9	LONGBOAT KEY	34228
10033045	\$647,300	1045 GULF OF MEXICO DR 204 BLD 9	LONGBOAT KEY	34228

Total Just Value (Sarasota County) = \$3,072,197,000

Total Just Value (Sarasota County + Manatee County) = \$4,843,080,286

10033054	\$748,600	1045 GULF OF MEXICO DR 403 BLD 9	LONGBOAT KEY	34228
10033081	\$448,800	1065 GULF OF MEXICO DR 305 BLD 10	LONGBOAT KEY	34228
10033101	\$520,200	1085 GULF OF MEXICO DR 105 BLD 11	LONGBOAT KEY	34228
5010013	\$743,500	3290 BAYOU SOUND	LONGBOAT KEY	34228
3061002	\$282,700	3660 GULF OF MEXICO DR 102 BLD A	LONGBOAT KEY	34228
3061007	\$329,500	3660 GULF OF MEXICO DR 202 BLD A	LONGBOAT KEY	34228
3061015	\$440,500	3660 GULF OF MEXICO DR 305 BLD A	LONGBOAT KEY	34228
3061019	\$325,700	3630 GULF OF MEXICO DR 104 BLD B	LONGBOAT KEY	34228
3061008	\$373,900	3660 GULF OF MEXICO DR 203 BLD A	LONGBOAT KEY	34228
3061016	\$325,100	3630 GULF OF MEXICO DR 101 BLD B	LONGBOAT KEY	34228
3061020	\$329,400	3630 GULF OF MEXICO DR 105 BLD B	LONGBOAT KEY	34228
3061033	\$284,100	3540 GULF OF MEXICO DR 103 BLD C	LONGBOAT KEY	34228
3061046	\$281,800	3500 GULF OF MEXICO DR 102 BLD D	LONGBOAT KEY	34228
3032092	\$0	TWIN SHORES BLVD	LONGBOAT KEY	34228
3061023	\$329,500	3630 GULF OF MEXICO DR 203 BLD B	LONGBOAT KEY	34228
9030001	\$1,455,200	1530 HARBOR SOUND DR	LONGBOAT KEY	34228
3061009	\$346,900	3660 GULF OF MEXICO DR 204 BLD A	LONGBOAT KEY	34228
3061013	\$367,500	3660 GULF OF MEXICO DR 303 BLD A	LONGBOAT KEY	34228
3061038	\$329,500	3540 GULF OF MEXICO DR 203 BLD C	LONGBOAT KEY	34228
3061045	\$299,800	3500 GULF OF MEXICO DR 101 BLD D	LONGBOAT KEY	34228
3061050	\$326,900	3500 GULF OF MEXICO DR 202 BLD D	LONGBOAT KEY	34228
3061022	\$329,500	3630 GULF OF MEXICO DR 202 BLD B	LONGBOAT KEY	34228
3061039	\$326,100	3540 GULF OF MEXICO DR 204 BLD C	LONGBOAT KEY	34228
3032033	\$157,400	39 TWIN SHORES BLVD	LONGBOAT KEY	34228
3032094	\$182,900	3750 GULF OF MEXICO DR	LONGBOAT KEY	34228
5010008	\$1,004,900	3271 BAYOU SOUND	LONGBOAT KEY	34228
3160003	\$1,083,500	3331 BAYOU SOUND	LONGBOAT KEY	34228
13041105	\$419,000	230 SANDS POINT RD 3601	LONGBOAT KEY	34228
13041112	\$784,000	230 SANDS POINT RD 3701	LONGBOAT KEY	34228
13041004	\$704,000	200 SANDS POINT RD 1103	LONGBOAT KEY	34228
13041027	\$382,000	210 SANDS POINT RD 2203	LONGBOAT KEY	34228
13041050	\$419,000	210 SANDS POINT RD 2505	LONGBOAT KEY	34228
13041102	\$380,000	230 SANDS POINT RD 3505	LONGBOAT KEY	34228
9100034	\$557,600	510 WEDGE LN	LONGBOAT KEY	34228
8024015	\$527,600	2043 HARBOURLINKS DR 2043 BLD F	LONGBOAT KEY	34228
10110018	\$9,396,800	865 LONGBOAT CLUB RD	LONGBOAT KEY	34228
13041058	\$792,000	210 SANDS POINT RD 2702	LONGBOAT KEY	34228
13041061	\$851,000	210 SANDS POINT RD 2801	LONGBOAT KEY	34228
13041084	\$419,000	230 SANDS POINT RD 3301	LONGBOAT KEY	34228
11023002	\$2,280,600	655 LONGBOAT CLUB RD 12B	LONGBOAT KEY	34228
11023015	\$2,845,300	655 LONGBOAT CLUB RD 19A	LONGBOAT KEY	34228
3032005	\$112,800	5 TWIN SHORES BLVD	LONGBOAT KEY	34228
2060015	\$2,863,300	640 ROUNDTREE DR	LONGBOAT KEY	34228
2041004	\$238,400	4141 GULF OF MEXICO DR 33	LONGBOAT KEY	34228
2050008	\$2,086,400	4016 GULF OF MEXICO DR	LONGBOAT KEY	34228
2142021	\$266,100	521 BAYPORT WAY 521 BLD A-	LONGBOAT KEY	34228
3031085	\$133,600	3710 GULF OF MEXICO DR D13	LONGBOAT KEY	34228
3032042	\$119,600	49 TWIN SHORES BLVD	LONGBOAT KEY	34228
9100005	\$540,600	510 GOLF LINKS LN	LONGBOAT KEY	34228
13041005	\$834,000	200 SANDS POINT RD 1107	LONGBOAT KEY	34228
13041070	\$808,000	210 SANDS POINT RD 2002	LONGBOAT KEY	34228
13041121	\$723,000	230 SANDS POINT RD 3902	LONGBOAT KEY	34228

Total Just Value (Sarasota County) = \$3,072,197,000

Total Just Value (Sarasota County + Manatee County) = \$4,843,080,286

13041107	\$380,000	230 SANDS POINT RD 3603	LONGBOAT KEY	34228
13041125	\$755,000	230 SANDS POINT RD 3003	LONGBOAT KEY	34228
13041114	\$784,000	230 SANDS POINT RD 3703	LONGBOAT KEY	34228
13041042	\$391,000	210 SANDS POINT RD 2404	LONGBOAT KEY	34228
13041106	\$380,000	230 SANDS POINT RD 3602	LONGBOAT KEY	34228
8041034	\$397,100	2101 GULF OF MEXICO DR 2402 BLD 2	LONGBOAT KEY	34228
5090052	\$324,500	2945 PYRULA DR	LONGBOAT KEY	34228
5090059	\$482,200	NEPTUNE AVE	LONGBOAT KEY	34228
11162017	\$1,919,300	415 L AMBIANCE DR A401	LONGBOAT KEY	34228
11162022	\$1,543,400	415 L AMBIANCE DR D406	LONGBOAT KEY	34228
3103013	\$259,000	3465 GULF OF MEXICO DR 225	LONGBOAT KEY	34228
3102002	\$398,800	3440 GULF OF MEXICO DR 2	LONGBOAT KEY	34228
3103009	\$431,000	3465 GULF OF MEXICO DR 221	LONGBOAT KEY	34228
9030002	\$2,129,600	501 HARBOR POINT RD	LONGBOAT KEY	34228
3103003	\$181,000	3465 GULF OF MEXICO DR 103	LONGBOAT KEY	34228
7111001	\$1,920,400	2333 GULF OF MEXICO DR 1A1 BLD 1	LONGBOAT KEY	34228
7111206	\$2,079,000	2399 GULF OF MEXICO DR 3C2 BLD 3	LONGBOAT KEY	34228
8141014	\$229,200	1975 GULF OF MEXICO DR G4-204	LONGBOAT KEY	34228
8141016	\$261,600	1975 GULF OF MEXICO DR G4-206	LONGBOAT KEY	34228
8141049	\$615,400	1965 GULF OF MEXICO DR G5-111	LONGBOAT KEY	34228
8026004	\$604,400	1907 HARBOUR LINKS CIR 4	LONGBOAT KEY	34228
8041033	\$479,700	2101 GULF OF MEXICO DR 2401 BLD 2	LONGBOAT KEY	34228
8041101	\$972,900	2105 GULF OF MEXICO DR 3101 BLD 3	LONGBOAT KEY	34228
8041115	\$730,700	2105 GULF OF MEXICO DR 3305 BLD 3	LONGBOAT KEY	34228
8041125	\$811,900	2105 GULF OF MEXICO DR 3505 BLD 3	LONGBOAT KEY	34228
8042001	\$1,208,600	2165 GULF OF MEXICO DR 111	LONGBOAT KEY	34228
10031086	\$470,200	1125 GULF OF MEXICO DR 405 BLD 3	LONGBOAT KEY	34228
10031098	\$400,600	1115 GULF OF MEXICO DR 102 BLD 4	LONGBOAT KEY	34228
10061017	\$278,600	1000 LONGBOAT CLUB RD 404	LONGBOAT KEY	34228
10031076	\$443,100	1125 GULF OF MEXICO DR 205 BLD 3	LONGBOAT KEY	34228
10031119	\$385,800	1115 GULF OF MEXICO DR 503 BLD 4	LONGBOAT KEY	34228
10031125	\$407,900	1115 GULF OF MEXICO DR 604 BLD 4	LONGBOAT KEY	34228
10131072	\$611,600	775 LONGBOAT CLUB RD 1006	LONGBOAT KEY	34228
11084003	\$673,400	545 SANCTUARY DR A-203	LONGBOAT KEY	34228
13042005	\$381,000	240 SANDS POINT RD 4105	LONGBOAT KEY	34228
9042011	\$0	N/A	LONGBOAT KEY	34228
10131013	\$514,500	775 LONGBOAT CLUB RD 301	LONGBOAT KEY	34228
11084009	\$1,335,200	545 SANCTUARY DR B-304	LONGBOAT KEY	34228
13042001	\$381,000	240 SANDS POINT RD 4101	LONGBOAT KEY	34228
13042035	\$768,000	240 SANDS POINT RD 4605	LONGBOAT KEY	34228
13042015	\$381,000	240 SANDS POINT RD 4301	LONGBOAT KEY	34228
13042028	\$813,000	240 SANDS POINT RD 4407	LONGBOAT KEY	34228
3032088	\$121,900	118 TWIN SHORES BLVD	LONGBOAT KEY	34228
3150016	\$748,200	3342 GULF OF MEXICO DR	LONGBOAT KEY	34228
8041009	\$434,900	2109 GULF OF MEXICO DR 1301 BLD 1	LONGBOAT KEY	34228
8041038	\$506,000	2101 GULF OF MEXICO DR 2502 BLD 2	LONGBOAT KEY	34228
7111105	\$1,842,300	2377 GULF OF MEXICO DR 2D3 BLD 2	LONGBOAT KEY	34228
8141044	\$455,800	1965 GULF OF MEXICO DR G5-105	LONGBOAT KEY	34228
11162013	\$1,740,700	415 L AMBIANCE DR D305	LONGBOAT KEY	34228
11162025	\$1,946,400	415 L AMBIANCE DR A501	LONGBOAT KEY	34228
8041030	\$391,500	2101 GULF OF MEXICO DR 2302 BLD 2	LONGBOAT KEY	34228
8141024	\$303,300	1975 GULF OF MEXICO DR G4-304	LONGBOAT KEY	34228

Total Just Value (Sarasota County) = \$3,072,197,000

Total Just Value (Sarasota County + Manatee County) = \$4,843,080,286

3031042	\$112,600	3710 GULF OF MEXICO DR B18	LONGBOAT KEY	34228
8026011	\$636,500	1912 HARBOUR LINKS CIR 11	LONGBOAT KEY	34228
8041001	\$396,200	2109 GULF OF MEXICO DR 1101 BLD 1	LONGBOAT KEY	34228
3102012	\$273,800	3440 GULF OF MEXICO DR 12	LONGBOAT KEY	34228
11162015	\$994,500	415 L AMBIANCE DR E307	LONGBOAT KEY	34228
7111007	\$1,732,500	2333 GULF OF MEXICO DR 1A3 BLD 1	LONGBOAT KEY	34228
9110011	\$583,100	1201 BOGEY LN	LONGBOAT KEY	34228
2147014	\$289,900	840 BAYPORT WAY 840 BLD F-	LONGBOAT KEY	34228
2145005	\$423,700	725 BAYPORT WAY 725 BLD D-	LONGBOAT KEY	34228
2145024	\$374,900	744 BAYPORT WAY 744 BLD D-	LONGBOAT KEY	34228
5080009	\$510,900	606 BUTTONWOOD DR	LONGBOAT KEY	34228
3150010	\$938,400	3400 GULF OF MEXICO DR	LONGBOAT KEY	34228
7053000	\$8,797,800	2605 GULF OF MEXICO DR A	LONGBOAT KEY	34228
9110013	\$654,900	521 GOLF LINKS LN	LONGBOAT KEY	34228
13042008	\$381,000	240 SANDS POINT RD 4201	LONGBOAT KEY	34228
11084024	\$1,392,700	545 SANCTUARY DR A-601	LONGBOAT KEY	34228
11084031	\$1,178,100	545 SANCTUARY DR A-702	LONGBOAT KEY	34228
2145021	\$305,100	741 BAYPORT WAY 741 BLD D-	LONGBOAT KEY	34228
11081036	\$0	565 SANCTUARY DR	LONGBOAT KEY	34228
10131025	\$489,900	775 LONGBOAT CLUB RD 405	LONGBOAT KEY	34228
10131032	\$496,800	775 LONGBOAT CLUB RD 504	LONGBOAT KEY	34228
13042009	\$381,000	240 SANDS POINT RD 4202	LONGBOAT KEY	34228
13042011	\$381,000	240 SANDS POINT RD 4204	LONGBOAT KEY	34228
13042043	\$573,000	250 SANDS POINT RD 5107	LONGBOAT KEY	34228
13042044	\$255,000	250 SANDS POINT RD 5201	LONGBOAT KEY	34228
13041010	\$359,000	200 SANDS POINT RD 1205	LONGBOAT KEY	34228
13041064	\$991,000	210 SANDS POINT RD 2807	LONGBOAT KEY	34228
13041019	\$814,000	200 SANDS POINT RD 1405	LONGBOAT KEY	34228
13041031	\$874,000	210 SANDS POINT RD 2207	LONGBOAT KEY	34228
13041072	\$1,001,000	210 SANDS POINT RD 2007	LONGBOAT KEY	34228
13041044	\$426,000	210 SANDS POINT RD 2406	LONGBOAT KEY	34228
13041127	\$946,000	230 SANDS POINT RD 3007	LONGBOAT KEY	34228
5160007	\$3,400,200	2923 GULF OF MEXICO DR	LONGBOAT KEY	34228
11023001	\$2,579,100	655 LONGBOAT CLUB RD 12A	LONGBOAT KEY	34228
3031032	\$108,200	3710 GULF OF MEXICO DR B8	LONGBOAT KEY	34228
13041079	\$382,000	230 SANDS POINT RD 3203	LONGBOAT KEY	34228
13041117	\$723,000	230 SANDS POINT RD 3802	LONGBOAT KEY	34228
8024005	\$399,300	2011 HARBOUR LINKS DR 2011 BLD D	LONGBOAT KEY	34228
6130014	\$2,022,800	590 BAY ISLES RD	LONGBOAT KEY	34228
11023010	\$2,415,100	655 LONGBOAT CLUB RD 16B	LONGBOAT KEY	34228
11023017	\$3,183,900	655 LONGBOAT CLUB RD 1PH-A	LONGBOAT KEY	34228
13041040	\$391,000	210 SANDS POINT RD 2402	LONGBOAT KEY	34228
13041049	\$419,000	210 SANDS POINT RD 2504	LONGBOAT KEY	34228
13041091	\$419,000	230 SANDS POINT RD 3401	LONGBOAT KEY	34228
11023007	\$2,693,200	655 LONGBOAT CLUB RD 15A	LONGBOAT KEY	34228
13041013	\$809,000	200 SANDS POINT RD 1301	LONGBOAT KEY	34228
13041015	\$760,000	200 SANDS POINT RD 1305	LONGBOAT KEY	34228
3032031	\$122,100	37 TWIN SHORES BLVD	LONGBOAT KEY	34228
6050011	\$358,700	616 BUTTONWOOD DR	LONGBOAT KEY	34228
8041013	\$389,700	2109 GULF OF MEXICO DR 1401 BLD 1	LONGBOAT KEY	34228
11162027	\$1,565,200	415 L AMBIANCE DR C503	LONGBOAT KEY	34228
3090006	\$1,323,900	3451 BAYOU SOUND	LONGBOAT KEY	34228

Total Just Value (Sarasota County) = \$3,072,197,000

Total Just Value (Sarasota County + Manatee County) = \$4,843,080,286

2147017	\$302,900	843 BAYPORT WAY 843 BLD F-	LONGBOAT KEY	34228
10100026	\$1,664,900	524 OUTRIGGER LN	LONGBOAT KEY	34228
10062022	\$431,800	1050 LONGBOAT CLUB RD 502	LONGBOAT KEY	34228
10062044	\$513,700	1050 LONGBOAT CLUB RD 806	LONGBOAT KEY	34228
10062007	\$474,100	1050 LONGBOAT CLUB RD 205	LONGBOAT KEY	34228
10062003	\$444,400	1050 LONGBOAT CLUB RD 201	LONGBOAT KEY	34228
10062004	\$413,500	1050 LONGBOAT CLUB RD 202	LONGBOAT KEY	34228
10062012	\$265,700	1050 LONGBOAT CLUB RD 304	LONGBOAT KEY	34228
7591	\$0	GULF OF MEXICO DR	LONGBOAT KEY	34228
3031158	\$143,600	3710 GULF OF MEXICO DR G14	LONGBOAT KEY	34228
10033099	\$445,400	1085 GULF OF MEXICO DR 103 BLD 11	LONGBOAT KEY	34228
10033006	\$927,500	1055 GULF OF MEXICO DR 106 BLD 8	LONGBOAT KEY	34228
10033011	\$771,900	1055 GULF OF MEXICO DR 205 BLD 8	LONGBOAT KEY	34228
10033071	\$447,800	1065 GULF OF MEXICO DR 105 BLD 10	LONGBOAT KEY	34228
10033012	\$728,600	1055 GULF OF MEXICO DR 206 BLD 8	LONGBOAT KEY	34228
10033019	\$653,500	1055 GULF OF MEXICO DR 401 BLD 8	LONGBOAT KEY	34228
10033117	\$378,600	1085 GULF OF MEXICO DR 501 BLD 11	LONGBOAT KEY	34228
5090057	\$1,234,500	680 NEPTUNE AVE	LONGBOAT KEY	34228
13042032	\$881,000	240 SANDS POINT RD 4507	LONGBOAT KEY	34228
3031010	\$133,200	3710 GULF OF MEXICO DR A10	LONGBOAT KEY	34228
10131001	\$482,100	775 LONGBOAT CLUB RD 101	LONGBOAT KEY	34228
10131039	\$744,600	775 LONGBOAT CLUB RD 603	LONGBOAT KEY	34228
10131040	\$503,700	775 LONGBOAT CLUB RD 604	LONGBOAT KEY	34228
10131031	\$885,800	775 LONGBOAT CLUB RD 503	LONGBOAT KEY	34228
10131034	\$504,800	775 LONGBOAT CLUB RD 506	LONGBOAT KEY	34228
13041088	\$380,000	230 SANDS POINT RD 3305	LONGBOAT KEY	34228
13041100	\$380,000	230 SANDS POINT RD 3503	LONGBOAT KEY	34228
11023008	\$2,381,500	655 LONGBOAT CLUB RD 15B	LONGBOAT KEY	34228
11023018	\$3,243,400	655 LONGBOAT CLUB RD 1PH-B	LONGBOAT KEY	34228
10062015	\$457,400	1050 LONGBOAT CLUB RD 401	LONGBOAT KEY	34228
10033033	\$826,300	1055 GULF OF MEXICO DR 603 BLD 8	LONGBOAT KEY	34228
10033040	\$707,400	1045 GULF OF MEXICO DR 104 BLD 9	LONGBOAT KEY	34228
10033088	\$362,200	1065 GULF OF MEXICO DR 502 BLD 10	LONGBOAT KEY	34228
10033106	\$440,400	1085 GULF OF MEXICO DR 205 BLD 11	LONGBOAT KEY	34228
10033027	\$716,100	1055 GULF OF MEXICO DR 503 BLD 8	LONGBOAT KEY	34228
10033060	\$698,100	1045 GULF OF MEXICO DR 504 BLD 9	LONGBOAT KEY	34228
10033116	\$453,200	1085 GULF OF MEXICO DR 405 BLD 11	LONGBOAT KEY	34228
10033118	\$364,200	1085 GULF OF MEXICO DR 502 BLD 11	LONGBOAT KEY	34228
10033095	\$431,500	1065 GULF OF MEXICO DR 604 BLD 10	LONGBOAT KEY	34228
10033072	\$385,000	1065 GULF OF MEXICO DR 201 BLD 10	LONGBOAT KEY	34228
10033075	\$368,900	1065 GULF OF MEXICO DR 204 BLD 10	LONGBOAT KEY	34228
10033086	\$582,400	1065 GULF OF MEXICO DR 405 BLD 10	LONGBOAT KEY	34228
8140004	\$0	N/A	LONGBOAT KEY	34228
10033007	\$517,900	1055 GULF OF MEXICO DR 201 BLD 8	LONGBOAT KEY	34228
10033069	\$363,600	1065 GULF OF MEXICO DR 103 BLD 10	LONGBOAT KEY	34228
10033077	\$318,500	1065 GULF OF MEXICO DR 301 BLD 10	LONGBOAT KEY	34228
10033082	\$323,100	1065 GULF OF MEXICO DR 401 BLD 10	LONGBOAT KEY	34228
10033002	\$678,100	1055 GULF OF MEXICO DR 102 BLD 8	LONGBOAT KEY	34228
10033084	\$377,600	1065 GULF OF MEXICO DR 403 BLD 10	LONGBOAT KEY	34228
10033093	\$410,500	1065 GULF OF MEXICO DR 602 BLD 10	LONGBOAT KEY	34228
3032112	\$170,900	3740 GULF OF MEXICO DR 112	LONGBOAT KEY	34228
3061029	\$363,700	3630 GULF OF MEXICO DR 304 BLD B	LONGBOAT KEY	34228

Total Just Value (Sarasota County) = \$3,072,197,000

Total Just Value (Sarasota County + Manatee County) = \$4,843,080,286

10033052	\$589,300	1045 GULF OF MEXICO DR 401 BLD 9	LONGBOAT KEY	34228
10033125	\$433,500	1085 GULF OF MEXICO DR 604 BLD 11	LONGBOAT KEY	34228
10033074	\$366,900	1065 GULF OF MEXICO DR 203 BLD 10	LONGBOAT KEY	34228
10033120	\$384,900	1085 GULF OF MEXICO DR 504 BLD 11	LONGBOAT KEY	34228
10033030	\$973,100	1055 GULF OF MEXICO DR 506 BLD 8	LONGBOAT KEY	34228
10033044	\$605,300	1045 GULF OF MEXICO DR 203 BLD 9	LONGBOAT KEY	34228
10033055	\$664,100	1045 GULF OF MEXICO DR 404 BLD 9	LONGBOAT KEY	34228
10033070	\$438,100	1065 GULF OF MEXICO DR 104 BLD 10	LONGBOAT KEY	34228
3061037	\$329,500	3540 GULF OF MEXICO DR 202C	LONGBOAT KEY	34228
3061011	\$497,500	3660 GULF OF MEXICO DR 301 BLD A	LONGBOAT KEY	34228
3061036	\$382,100	3540 GULF OF MEXICO DR 201 BLD C	LONGBOAT KEY	34228
8020005	\$400	N W C & GULF OF MEXICO DR	LONGBOAT KEY	34228
5080054	\$629,200	620 LONGVIEW DR	LONGBOAT KEY	34228
10033058	\$647,300	1045 GULF OF MEXICO DR 502 BLD 9	LONGBOAT KEY	34228
10033068	\$342,000	1065 GULF OF MEXICO DR 102 BLD 10	LONGBOAT KEY	34228
10033123	\$506,300	1085 GULF OF MEXICO DR 602 BLD 11	LONGBOAT KEY	34228
10033073	\$347,100	1065 GULF OF MEXICO DR 202 BLD 10	LONGBOAT KEY	34228
5010004	\$1,058,400	3231 BAYOU SOUND	LONGBOAT KEY	34228
10033004	\$731,400	1055 GULF OF MEXICO DR 104 BLD 8	LONGBOAT KEY	34228
10033031	\$704,500	1055 GULF OF MEXICO DR 601 BLD 8	LONGBOAT KEY	34228
10033113	\$382,800	1085 GULF OF MEXICO DR 402 BLD 11	LONGBOAT KEY	34228
3061049	\$329,900	3500 GULF OF MEXICO DR 201 BLD D	LONGBOAT KEY	34228
7141129	\$1,022,600	2301 GULF OF MEXICO DR APT 111N	LONGBOAT KEY	34228
7051009	\$679,400	2525 GULF OF MEXICO DR 2-D	LONGBOAT KEY	34228
7141041	\$560,100	2295 GULF OF MEXICO DR APT 81S	LONGBOAT KEY	34228
7141066	\$505,900	2295 GULF OF MEXICO DR APT PH 2S	LONGBOAT KEY	34228
7141071	\$0	N/A	LONGBOAT KEY	34228
5161001	\$256,100	540 NEPTUNE AVE 1	LONGBOAT KEY	34228
7051006	\$797,900	2525 GULF OF MEXICO DR 2-A	LONGBOAT KEY	34228
7141003	\$393,800	2295 GULF OF MEXICO DR APT 13S	LONGBOAT KEY	34228
7141011	\$511,500	2295 GULF OF MEXICO DR APT 31S	LONGBOAT KEY	34228
7141024	\$419,700	2295 GULF OF MEXICO DR APT 52S	LONGBOAT KEY	34228
11081003	\$686,200	565 SANCTUARY DR A103	LONGBOAT KEY	34228
11081015	\$1,286,600	565 SANCTUARY DR B304	LONGBOAT KEY	34228
7141065	\$580,400	2295 GULF OF MEXICO DR APT PH 1S	LONGBOAT KEY	34228
7141019	\$533,800	2295 GULF OF MEXICO DR APT 43S	LONGBOAT KEY	34228
7141033	\$327,000	2295 GULF OF MEXICO DR APT 65S	LONGBOAT KEY	34228
7141056	\$345,200	2295 GULF OF MEXICO DR APT 104S	LONGBOAT KEY	34228
7141079	\$264,300	2301 GULF OF MEXICO DR APT 24N	LONGBOAT KEY	34228
5080052	\$516,400	630 LONGVIEW DR	LONGBOAT KEY	34228
5090007	\$2,277,700	3029 GULF OF MEXICO DR	LONGBOAT KEY	34228
5161002	\$255,600	540 NEPTUNE AVE 2	LONGBOAT KEY	34228
11081033	\$1,646,700	565 SANCTUARY DR B604	LONGBOAT KEY	34228
10070019	\$1,232,400	524 SPINNAKER LN	LONGBOAT KEY	34228
7141023	\$446,600	2295 GULF OF MEXICO DR APT 51S	LONGBOAT KEY	34228
7141051	\$338,100	2295 GULF OF MEXICO DR APT 95S	LONGBOAT KEY	34228
7141053	\$909,000	2295 GULF OF MEXICO DR APT 101S	LONGBOAT KEY	34228
7141061	\$451,800	2295 GULF OF MEXICO DR APT 113S	LONGBOAT KEY	34228
5160004	\$1,304,000	2903 GULF OF MEXICO DR	LONGBOAT KEY	34228
7051058	\$662,100	2525 GULF OF MEXICO DR 10-E	LONGBOAT KEY	34228
7051063	\$701,000	2525 GULF OF MEXICO DR 11-D	LONGBOAT KEY	34228
7051078	\$726,700	2525 GULF OF MEXICO DR 14-A	LONGBOAT KEY	34228

Total Just Value (Sarasota County) = \$3,072,197,000

Total Just Value (Sarasota County + Manatee County) = \$4,843,080,286

7141022	\$440,300	2295 GULF OF MEXICO DR APT 46S	LONGBOAT KEY	34228
5161010	\$298,300	540 NEPTUNE AVE 10	LONGBOAT KEY	34228
11081001	\$1,303,000	565 SANCTUARY DR A101	LONGBOAT KEY	34228
11081019	\$1,089,200	565 SANCTUARY DR A402	LONGBOAT KEY	34228
11081013	\$1,346,900	565 SANCTUARY DR A302	LONGBOAT KEY	34228
7141101	\$425,600	2301 GULF OF MEXICO DR APT 62N	LONGBOAT KEY	34228
7141013	\$467,800	2295 GULF OF MEXICO DR APT 33S	LONGBOAT KEY	34228
7141031	\$509,300	2295 GULF OF MEXICO DR APT 63S	LONGBOAT KEY	34228
7141077	\$440,600	2301 GULF OF MEXICO DR APT 22N	LONGBOAT KEY	34228
11081030	\$1,531,000	565 SANCTUARY DR A601	LONGBOAT KEY	34228
11081017	\$617,900	565 SANCTUARY DR B306	LONGBOAT KEY	34228
7051002	\$456,500	2525 GULF OF MEXICO DR 1-B	LONGBOAT KEY	34228
5161008	\$260,500	540 NEPTUNE AVE 8	LONGBOAT KEY	34228
3031070	\$107,900	3710 GULF OF MEXICO DR C22	LONGBOAT KEY	34228
3031146	\$206,100	3710 GULF OF MEXICO DR G2	LONGBOAT KEY	34228
7141009	\$317,600	2295 GULF OF MEXICO DR 25S	LONGBOAT KEY	34228
3031045	\$109,200	3710 GULF OF MEXICO DR B21	LONGBOAT KEY	34228
7141014	\$289,700	2295 GULF OF MEXICO DR APT 34S	LONGBOAT KEY	34228
7141032	\$327,000	2295 GULF OF MEXICO DR APT 64S	LONGBOAT KEY	34228
7051066	\$613,600	2525 GULF OF MEXICO DR 12-A	LONGBOAT KEY	34228
7051085	\$880,600	2525 GULF OF MEXICO DR 15-C	LONGBOAT KEY	34228
11081011	\$696,300	565 SANCTUARY DR B206	LONGBOAT KEY	34228
7051001	\$617,400	2525 GULF OF MEXICO DR 1-A	LONGBOAT KEY	34228
7051003	\$376,400	2525 GULF OF MEXICO DR 1-C	LONGBOAT KEY	34228
7051030	\$738,600	2525 GULF OF MEXICO DR 6-A	LONGBOAT KEY	34228
7051020	\$524,400	2525 GULF OF MEXICO DR 4-C	LONGBOAT KEY	34228
3031101	\$127,900	3710 GULF OF MEXICO DR E5	LONGBOAT KEY	34228
5161003	\$247,400	540 NEPTUNE AVE 3	LONGBOAT KEY	34228
3031033	\$111,000	3710 GULF OF MEXICO DR B9	LONGBOAT KEY	34228
3032065	\$0	N/A	LONGBOAT KEY	34228
7051024	\$772,800	2525 GULF OF MEXICO DR 5-A	LONGBOAT KEY	34228
7150	\$0	2295 GULF OF MEXICO DR	LONGBOAT KEY	34228
7051031	\$520,800	2525 GULF OF MEXICO DR 6-B	LONGBOAT KEY	34228
7051021	\$660,600	2525 GULF OF MEXICO DR 4-D	LONGBOAT KEY	34228
7141109	\$368,700	2301 GULF OF MEXICO DR APT 74N	LONGBOAT KEY	34228
7051034	\$530,700	2525 GULF OF MEXICO DR 6-E	LONGBOAT KEY	34228
7051076	\$582,400	2525 GULF OF MEXICO DR 13-E	LONGBOAT KEY	34228
7051081	\$657,300	2525 GULF OF MEXICO DR 14-D	LONGBOAT KEY	34228
7051065	\$850,800	2525 GULF OF MEXICO DR 11-F	LONGBOAT KEY	34228
7141027	\$282,900	2295 GULF OF MEXICO DR APT 55S	LONGBOAT KEY	34228
7141073	\$405,600	2301 GULF OF MEXICO DR APT 12N	LONGBOAT KEY	34228
7141085	\$306,500	2301 GULF OF MEXICO DR APT 34N	LONGBOAT KEY	34228
5080001	\$393,500	614 BUTTONWOOD DR	LONGBOAT KEY	34228
7141002	\$393,800	2295 GULF OF MEXICO DR APT 12S	LONGBOAT KEY	34228
7141075	\$393,800	2301 GULF OF MEXICO DR APT 16N	LONGBOAT KEY	34228
7141081	\$401,900	2301 GULF OF MEXICO DR APT 26N	LONGBOAT KEY	34228
7141098	\$301,000	2301 GULF OF MEXICO DR APT 55N	LONGBOAT KEY	34228
7141100	\$481,400	2301 GULF OF MEXICO DR APT 61N	LONGBOAT KEY	34228
7141012	\$404,700	2295 GULF OF MEXICO DR APT 32S	LONGBOAT KEY	34228
7141018	\$518,900	2295 GULF OF MEXICO DR APT 42S	LONGBOAT KEY	34228
7141004	\$462,300	2295 GULF OF MEXICO DR APT 16S	LONGBOAT KEY	34228
7141068	\$445,900	2295 GULF OF MEXICO DR APT PH 4S	LONGBOAT KEY	34228

Total Just Value (Sarasota County) = \$3,072,197,000

Total Just Value (Sarasota County + Manatee County) = \$4,843,080,286

6130003	\$2,221,800	510 BAY ISLES RD	LONGBOAT KEY	34228
6130004	\$2,301,400	560 BAY ISLES RD	LONGBOAT KEY	34228
3090005	\$1,873,800	3441 BAYOU SOUND	LONGBOAT KEY	34228
7141034	\$425,600	2295 GULF OF MEXICO DR APT 66S	LONGBOAT KEY	34228
7141055	\$449,300	2295 GULF OF MEXICO DR APT 103S	LONGBOAT KEY	34228
7051016	\$635,300	2525 GULF OF MEXICO DR 3-E	LONGBOAT KEY	34228
7141021	\$356,700	2295 GULF OF MEXICO DR APT 45S	LONGBOAT KEY	34228
7141104	\$375,100	2301 GULF OF MEXICO DR APT 65N	LONGBOAT KEY	34228
7051023	\$655,000	2525 GULF OF MEXICO DR 4-F	LONGBOAT KEY	34228
7051029	\$642,300	2525 GULF OF MEXICO DR 5-F	LONGBOAT KEY	34228
7193	\$0	GULF OF MEXICO DR	LONGBOAT KEY	34228
11081004	\$1,397,100	565 SANCTUARY DR B104	LONGBOAT KEY	34228
7051015	\$732,300	2525 GULF OF MEXICO DR 3-D	LONGBOAT KEY	34228
3031092	\$106,200	3710 GULF OF MEXICO DR D20	LONGBOAT KEY	34228
2110006	\$674,400	617 KINGFISHER LN	LONGBOAT KEY	34228
3031102	\$141,900	3710 GULF OF MEXICO DR E6	LONGBOAT KEY	34228
3031108	\$116,400	3710 GULF OF MEXICO DR E12	LONGBOAT KEY	34228
3031063	\$161,900	3710 GULF OF MEXICO DR C15	LONGBOAT KEY	34228
7353	\$0	NEPTUNE AVE	LONGBOAT KEY	34228
7141102	\$865,000	2301 GULF OF MEXICO DR 63N 64N	LONGBOAT KEY	34228
9110014	\$750,900	1191 BOGEY LN	LONGBOAT KEY	34228
5080029	\$799,300	5 WINSLOW PL 5 1/2	LONGBOAT KEY	34228
7051005	\$779,900	2525 GULF OF MEXICO DR 1-F	LONGBOAT KEY	34228
7141037	\$541,200	2295 GULF OF MEXICO DR APT 73S	LONGBOAT KEY	34228
7141060	\$544,700	2295 GULF OF MEXICO DR APT 112S	LONGBOAT KEY	34228
7141090	\$440,300	2301 GULF OF MEXICO DR 43N	LONGBOAT KEY	34228
7051053	\$828,600	2525 GULF OF MEXICO DR 9-F	LONGBOAT KEY	34228
7051055	\$452,100	2525 GULF OF MEXICO DR 10-B	LONGBOAT KEY	34228
7051079	\$531,800	2525 GULF OF MEXICO DR 14-B	LONGBOAT KEY	34228
7051026	\$548,000	2525 GULF OF MEXICO DR 5-C	LONGBOAT KEY	34228
7141020	\$296,800	2295 GULF OF MEXICO DR APT 44S	LONGBOAT KEY	34228
7141047	\$443,400	2295 GULF OF MEXICO DR APT 91S	LONGBOAT KEY	34228
7141058	\$445,900	2295 GULF OF MEXICO DR APT 106S	LONGBOAT KEY	34228
7051008	\$566,200	2525 GULF OF MEXICO DR 2-C	LONGBOAT KEY	34228
7051022	\$515,900	2525 GULF OF MEXICO DR 4-E	LONGBOAT KEY	34228
7051017	\$626,600	2525 GULF OF MEXICO DR 3-F	LONGBOAT KEY	34228
11081024	\$1,542,300	565 SANCTUARY DR A501	LONGBOAT KEY	34228
2060004	\$791,300	590 JESSMYTH DR	LONGBOAT KEY	34228
3031088	\$109,600	3710 GULF OF MEXICO DR D16	LONGBOAT KEY	34228
7141106	\$529,100	2301 GULF OF MEXICO DR APT 71N	LONGBOAT KEY	34228
7141120	\$508,600	2301 GULF OF MEXICO DR APT 93N	LONGBOAT KEY	34228
8010	\$0	SANCTUARY DR	LONGBOAT KEY	34228
3031130	\$115,500	3710 GULF OF MEXICO DR F10	LONGBOAT KEY	34228
10100008	\$717,400	525 GUNWALE LN	LONGBOAT KEY	34228
7141052	\$543,600	2295 GULF OF MEXICO DR APT 96S	LONGBOAT KEY	34228
7141074	\$462,300	2301 GULF OF MEXICO DR APT 13N	LONGBOAT KEY	34228
7141082	\$404,700	2301 GULF OF MEXICO DR APT 31N	LONGBOAT KEY	34228
7141124	\$559,200	2301 GULF OF MEXICO DR APT 101N	LONGBOAT KEY	34228
7141126	\$550,900	2301 GULF OF MEXICO DR APT 103N	LONGBOAT KEY	34228
5161005	\$232,300	540 NEPTUNE AVE 5	LONGBOAT KEY	34228
11081023	\$768,200	565 SANCTUARY DR B406	LONGBOAT KEY	34228
7051051	\$728,300	2525 GULF OF MEXICO DR 9-D	LONGBOAT KEY	34228

Total Just Value (Sarasota County) = \$3,072,197,000

Total Just Value (Sarasota County + Manatee County) = \$4,843,080,286

7051068	\$584,500	2525 GULF OF MEXICO DR 12-C	LONGBOAT KEY	34228
7051087	\$656,700	2525 GULF OF MEXICO DR 15-E	LONGBOAT KEY	34228
7051042	\$737,000	2525 GULF OF MEXICO DR 8-A	LONGBOAT KEY	34228
7051083	\$966,200	2525 GULF OF MEXICO DR 14-F	LONGBOAT KEY	34228
11081018	\$1,289,900	565 SANCTUARY DR A401	LONGBOAT KEY	34228
7141128	\$963,000	2301 GULF OF MEXICO DR APTS 105N	LONGBOAT KEY	34228
7051036	\$748,900	2525 GULF OF MEXICO DR 7-A	LONGBOAT KEY	34228
10160006	\$381,700	500 CUTTER LN	LONGBOAT KEY	34228
7051039	\$599,700	2525 GULF OF MEXICO DR 7-D	LONGBOAT KEY	34228
7051069	\$790,200	2525 GULF OF MEXICO DR 12-D	LONGBOAT KEY	34228
11081008	\$609,000	565 SANCTUARY DR A203	LONGBOAT KEY	34228
11081014	\$617,900	565 SANCTUARY DR A303	LONGBOAT KEY	34228
11081020	\$626,700	565 SANCTUARY DR A403	LONGBOAT KEY	34228
7051004	\$0	2525 GULF OF MEXICO DR	LONGBOAT KEY	34228
11081002	\$1,166,700	565 SANCTUARY DR A102	LONGBOAT KEY	34228
11081006	\$1,263,400	565 SANCTUARY DR A201	LONGBOAT KEY	34228
11081012	\$1,664,500	565 SANCTUARY DR A301	LONGBOAT KEY	34228
11081025	\$1,263,000	565 SANCTUARY DR A502	LONGBOAT KEY	34228
7051012	\$818,300	2525 GULF OF MEXICO DR 3-A	LONGBOAT KEY	34228
7051028	\$523,300	2525 GULF OF MEXICO DR 5-E	LONGBOAT KEY	34228
11081005	\$601,900	565 SANCTUARY DR B106	LONGBOAT KEY	34228
7051018	\$773,300	2525 GULF OF MEXICO DR 4-A	LONGBOAT KEY	34228
7141099	\$481,400	2301 GULF OF MEXICO DR 56N	LONGBOAT KEY	34228
3031124	\$161,700	3710 GULF OF MEXICO DR F4	LONGBOAT KEY	34228
8042014	\$1,290,400	2165 GULF OF MEXICO DR 134	LONGBOAT KEY	34228
8041117	\$588,700	2105 GULF OF MEXICO DR 3402 BLD 3	LONGBOAT KEY	34228
8041124	\$638,100	2105 GULF OF MEXICO DR 3504 BLD 3	LONGBOAT KEY	34228
8042009	\$1,087,900	2165 GULF OF MEXICO DR 124	LONGBOAT KEY	34228
8042003	\$1,076,800	2165 GULF OF MEXICO DR 113	LONGBOAT KEY	34228
8042015	\$932,900	2165 GULF OF MEXICO DR 135	LONGBOAT KEY	34228
8042109	\$1,095,500	2185 GULF OF MEXICO DR 224	LONGBOAT KEY	34228
8026010	\$581,400	1914 HARBOUR LINKS CIR 10	LONGBOAT KEY	34228
8042102	\$1,078,100	2185 GULF OF MEXICO DR 212	LONGBOAT KEY	34228
2140001	\$0	N/A	LONGBOAT KEY	34228

Total Just Value (Sarasota County) = \$3,072,197,000

Total Just Value (Sarasota County + Manatee County) = \$4,843,080,286

***TOWN OF LONGBOAT KEY, FL
BEACH NOURISHMENT PROJECT***

**Florida Beach Management Funding Assistance Program
Local Government Funding Request
FY 2022 – 2023**

Attachment

Table 2: Access (Question 6)

LOCAL SPONSOR:

Town of Longboat Key, FL

Manatee/Sarasota Counties, FL



					Units for Access Credit				# Total Units <i>NTE 50 for secondary access NTE Shore Frontage/52.8 for hotel/motel/condo</i>	Eligible Shoreline (ft) <i>Shore Frontage + Units*52.8 for secondary access; Min of (Shore Frontage, Units*52.8) for condo</i>	DBPR link (Condo/Hotel/Motel)
Site Name	Site Address	Nearest R-Monument	Access Type	Shore Frontage of Parcel (ft)	# Parking Spots <i>1 unit</i>	# Bus Stops <i>1 unit</i>	# Bike Parking <i>1/4 unit</i>	# Vacation Rental Units <i>1 unit</i>			
N. SHORE RD	100 NORTH SHORE RD	R-44	Secondary	70	30	0	6	0	25	1,390	N/A
SEABREEZE AVE	7055 Seabreeze Avenue	R-45	Secondary	10	19	2	0	0	21	1,060	N/A
BROADWAY ST	100 Broadway Street	R-46	Secondary	70	30	0	0	0	25	1,390	N/A
BEACHWALK	6847 Gulf of Mexico Drive	R-46.5	Secondary	30	0	0	0	0	0	0	N/A
WHITNEY BEACH	6701 Gulf of Mexico Drive	R-48	Condo	850	N/A	N/A	N/A	8	8	420	https://www.myfloridalicense.com/LicenseDetail.asp?SID=&id=6BBCFD3B7FD3ED1BDA137A25BBE0B3C9
											https://www.myfloridalicense.com/LicenseDetail.asp?SID=&id=12B47506515F5E27D29167E18F2733C5
											https://www.myfloridalicense.com/LicenseDetail.asp?SID=&id=CB2D3829FAA09B26474BBA8824E83BF0
											https://www.myfloridalicense.com/LicenseDetail.asp?SID=&id=79A1692700293B1F94D4B05CEEE89492
GULFSIDE RD	6399 GULFSIDE RD	R-50.5	Secondary	100	52	0	0	0	50	2,740	N/A
ROLLING WAVES	6351 Gulf of Mexico Dr	R-50.5	Condo	100	N/A	N/A	N/A	8	2	0	https://www.myfloridalicense.com/LicenseDetail.asp?SID=&id=79A1692700293B1F94D4B05CEEE89492
SILVER SANDS	5841 Gulf of Mexico Drive	R-55	Condo	160	N/A	N/A	N/A	44	3	160	https://www.myfloridalicense.com/LicenseDetail.asp?SID=&id=CB2D3829FAA09B26474BBA8824E83BF0
											https://www.myfloridalicense.com/LicenseDetail.asp?SID=&id=79A1692700293B1F94D4B05CEEE89492
CEDAR'S WEST & EAST (ACROSS THE STREET)	5655 Gulf of Mexico Drive	R-56	Condo	610	N/A	N/A	N/A	21	12	610	https://www.myfloridalicense.com/LicenseDetail.asp?SID=&id=CB2D3829FAA09B26474BBA8824E83BF0
											https://www.myfloridalicense.com/LicenseDetail.asp?SID=&id=79A1692700293B1F94D4B05CEEE89492
WICKER INN	5581 Gulf of Mexico Drive	R-57	Motel	170	N/A	N/A	N/A	11	6	170	https://www.myfloridalicense.com/LicenseDetail.asp?SID=&id=27AC0AD8C25240BF22B54A613EC55E3B
SANDPIPER INN	5451 Gulf of Mexico Drive	R-58	Motel	100	N/A	N/A	N/A	11	6	100	https://www.myfloridalicense.com/LicenseDetail.asp?SID=&id=136E34981330648B835E115B7454474D
ARBORS BY THE SEA	5441 Gulf of Mexico Drive	R-58	Motel	100	N/A	N/A	N/A	11	6	100	https://www.myfloridalicense.com/LicenseDetail.asp?SID=&id=E6727D65B49A51C8EE5F4CAF39CEA386
LITTLE GULL	5331 Gulf of Mexico Drive	R-59	Condo	100	N/A	N/A	N/A	16	2	100	https://www.myfloridalicense.com/LicenseDetail.asp?SID=&id=039473D023778E57921957E0146C9B01
BEACH CASTLE	5310 Gulf of Mexico Drive	R-59	Condo	100	N/A	N/A	N/A	18	2	100	https://www.myfloridalicense.com/LicenseDetail.asp?SID=&id=CB2D3829FAA09B26474BBA8824E83BF0
											https://www.myfloridalicense.com/LicenseDetail.asp?SID=&id=79A1692700293B1F94D4B05CEEE89492
SEA GRAPE INN	5125 Gulf of Mexico Drive	T-60	Condo	100	N/A	N/A	N/A	8	2	100	https://www.myfloridalicense.com/LicenseDetail.asp?SID=&id=9C5A3BC29DCCC9FEA9B3B35F31559D78
WHITE SANDS	5113 Gulf of Mexico Drive	T-60	Condo	100	N/A	N/A	N/A	30	2	100	https://www.myfloridalicense.com/LicenseDetail.asp?SID=&id=F47A3AC4AD3A321EEF512A77BC7D8BB8
ATLAS ST	4795 Gulf of Mexico Drive	R-63	Secondary	40	30	2	6	0	34	1,560	N/A
SAND CAY	4725 Gulf of Mexico Drive	R-63	Condo	350	N/A	N/A	N/A	60	7	350	https://www.myfloridalicense.com/LicenseDetail.asp?SID=&id=CB403200E38C24CAACB38C4D3397F0D7
ZOTA RESORT	4711 Gulf of Mexico Drive	R-63	Hotel	390	N/A	N/A	N/A	186	7	390	https://www.myfloridalicense.com/LicenseDetail.asp?SID=&id=12FB47B0D011EC42899717C8AA9ED113
CASA DEL MAR	4621 Gulf of Mexico Drive	R-64	Condo	520	N/A	N/A	N/A	103	10	520	https://www.myfloridalicense.com/LicenseDetail.asp?SID=&id=7163FA6E45706F41990E32D20615B2BE
LA PLAYA	4425 Gulf of Mexico Drive	R-66	Condo	200	N/A	N/A	N/A	21	4	200	https://www.myfloridalicense.com/LicenseDetail.asp?SID=&id=1196BD53522B220F2826DE92CA359286
SEA CLUB I	4141 Gulf of Mexico Drive	T-1	Condo	200	N/A	N/A	N/A	24	4	0	https://www.myfloridalicense.com/LicenseDetail.asp?SID=&id=8046EF39285652B6303ED828923F5764
BAYFRONT PARK	4001 Gulf of Mexico Drive	R-2	Primary	100	96	3	6	0	100	5,380	N/A

					Units for Access Credit				# Total Units <i>NTE 50 for secondary access NTE Shore Frontage/52.8 for hotel/motel/condo</i>	Eligible Shoreline (ft) <i>Shore Frontage + Units*52.8 for secondary access; Min of (Shore Frontage, Units*52.8) for condo</i>	DBPR link (Condo/Hotel/Motel)
Site Name	Site Address	Nearest R-Monument	Access Type	Shore Frontage of Parcel (ft)	# Parking Spots <i>1 unit</i>	# Bus Stops <i>1 unit</i>	# Bike Parking <i>1/4 unit</i>	# Vacation Rental Units <i>1 unit</i>			
BUTTONWOOD / LONGVIEW	3495 Gulf of Mexico Drive	T-6	Secondary	60	30	0	0	0	30	1,240	N/A
THE BEACH ON LONGBOAT KEY	3466 Gulf of Mexico Drive	T-6	Condo	150	N/A	N/A	N/A	10	6	0	https://www.myfloridalicense.com/LicenseDetail.asp?SID=&id=CB2D3829FAA09B26474BBA8824E83BF0
											https://www.myfloridalicense.com/LicenseDetail.asp?SID=&id=79A1692700293B1F94D4B05CEEE89492
SEAHORSE RESORT	3485 Gulf of Mexico Drive	T-6	Condo	450	N/A	N/A	N/A	36	9	450	https://www.myfloridalicense.com/LicenseDetail.asp?SID=&id=2FA467F2747EF93DC9E8ABA328254617
WESTFIELD ST	3355 Gulf of Mexico Drive	R-7	Secondary / Condo	60	12	2	0	7	21	1,170	https://www.myfloridalicense.com/LicenseDetail.asp?SID=&id=CAEF5306072819B15F49005AEF36A85B
MONROE ST / MAYFIELD ST	3175 Gulf of Mexico Drive	R-8	Secondary / Condo	60 (250 ft condo)	20	1	0	15	21	1,420	https://www.myfloridalicense.com/LicenseDetail.asp?SID=&id=7AA28625B284174E796FC176A63E8B30
TRITON AVE	3055 GULF OF MEXICO DR	R-9	Secondary	50	0	0	0	0	0	0	N/A
GULF TIDES	3005 GULF OF MEXICO DR	R-9	Condo	200	N/A	N/A	N/A	21	4	0	https://www.myfloridalicense.com/LicenseDetail.asp?SID=&id=C1A3B0E7D5E7F638102B984B626E1C04
NEPTUNE AVE/TOWN HALL	2900 Gulf of Mexico Drive	R-10	Secondary	50	48	2	0	0	50	2,160	N/A
THE BEACHCOMBER	2721 Gulf of Mexico Drive	R-11	Condo	200	N/A	N/A	N/A	34	4	0	https://www.myfloridalicense.com/LicenseDetail.asp?SID=&id=308CD60157BD7A20AFE76D25A1B032F7
FOUR WINDS RESORT	2605 Gulf of Mexico Drive	R-12	Condo	330	N/A	N/A	N/A	45	6	330	https://www.myfloridalicense.com/LicenseDetail.asp?SID=&id=1A07C16EEB3CBA2CA00FC87B6925A045
VERANDA BEACH CLUB	2509 Gulf of Mexico Drive	R-12	Condo	250	N/A	N/A	N/A	40	5	250	https://www.myfloridalicense.com/LicenseDetail.asp?SID=&id=53BEB23D38CEC8795CF87F43767EF4AB
SEAPLACE	2045 Gulf of Mexico Drive	R-16	Condo	2,120	N/A	N/A	N/A	33	33	1,740	https://www.myfloridalicense.com/LicenseDetail.asp?SID=&id=12B47506515F5E27D29167E18F2733C5
											https://www.myfloridalicense.com/LicenseDetail.asp?SID=&id=79A1692700293B1F94D4B05CEEE89492
											https://www.myfloridalicense.com/LicenseDetail.asp?SID=&id=EE1600AF8C0EF91E88970B09D1A46BF1
BEACHPLACE	1109 Gulf of Mexico Drive	R-21	Condo	1,440	N/A	N/A	N/A	35	27	1,440	https://www.myfloridalicense.com/LicenseDetail.asp?SID=&id=12B47506515F5E27D29167E18F2733C5
											https://www.myfloridalicense.com/LicenseDetail.asp?SID=&id=79A1692700293B1F94D4B05CEEE89492
											https://www.myfloridalicense.com/LicenseDetail.asp?SID=&id=7F8831D1F6536684E2DA727C30BC31BD
LONGBOAT CLUB RD	Intersection of Longboat Club Rd / Gulf of Mexico Dr.	R-21	Secondary	10	0	2	0	0	2	110	N/A
LONGBOAT KEY CLUB INN ON THE BEACH	250 Sands Point Road	R-28	Condo	1,310	N/A	N/A	N/A	226	25	1,310	https://www.myfloridalicense.com/LicenseDetail.asp?SID=&id=12B47506515F5E27D29167E18F2733C5
											https://www.myfloridalicense.com/LicenseDetail.asp?SID=&id=79A1692700293B1F94D4B05CEEE89492
											https://www.myfloridalicense.com/LicenseDetail.asp?SID=&id=0855C21B6D9C25A5A5B23DC0B8758D12

TOTAL	28,560
Cost Share Percentage	26.94%

***TOWN OF LONGBOAT KEY, FL
BEACH NOURISHMENT PROJECT***

**Florida Beach Management Funding Assistance Program
Local Government Funding Request
FY 2022 – 2023**

Attachment

Table 3: Long Range Budget Plan (Question 7)

LOCAL SPONSOR:

Town of Longboat Key, FL

Manatee/Sarasota Counties, FL



					(1)	26.94%
Table 2 - LONG RANGE BUDGET PLAN FOR FDEP FY 2022-2023						
LONGBOAT KEY BEACH NOURISHMENT						
Jul-21						
2022/2023	<u>Proposed Phase</u>	<u>Description</u>	<u>Federal</u>	<u>State⁽¹⁾</u>	<u>Local</u>	<u>Total</u>
	FEASIBILITY	USACE Feasibility Study	\$ 300,000.00	\$ 150,000.00	\$ 150,000.00	\$ 600,000.00
		FEASIBILITY	\$ 300,000.00	\$ 150,000.00	\$ 150,000.00	\$ 600,000.00
	DESIGN		\$ -	\$ -	\$ -	\$ -
		DESIGN	\$ -	\$ -	\$ -	\$ -
	CONSTRUCTION	Greer Island Spit Management Construction / Eng Services	\$ -	\$ 160,544.89	\$ 435,390.11	\$ 595,935.00
		Gulfside Rd Interim Nourishment Construction Docs/Bidding	\$ -	\$ 30,981.00	\$ 84,019.00	\$ 115,000.00
		CONSTRUCTION	\$ -	\$ 191,525.89	\$ 519,409.11	\$ 710,935.00
	MONITORING	Sea Turtle Nest Monitoring (2023, YR-2)	\$ -	\$ 43,104.00	\$ 116,896.00	\$ 160,000.00
		Shorebird Monitoring (2023, YR-2)	\$ -	\$ 24,246.00	\$ 65,754.00	\$ 90,000.00
		Hardbottom Monitoring (2023, YR-2)	\$ -	\$ 26,940.00	\$ 73,060.00	\$ 100,000.00
		Physical Monitoring (2023, YR-2 north end structures)	\$ -	\$ 18,858.00	\$ 51,142.00	\$ 70,000.00
		Physical Monitoring (2023, YR-2 rest of island, FEMA survey)	\$ -	\$ -	\$ 30,000.00	\$ 30,000.00
		Beach tilling (2023, YR-2)	\$ -	\$ 13,470.00	\$ 36,530.00	\$ 50,000.00
		MONITORING	\$ -	\$ 126,618.00	\$ 373,382.00	\$ 500,000.00
		2022/2023				
		TOTAL	\$ 300,000.00	\$ 468,143.89	\$ 1,042,791.11	\$ 1,810,935.00
2023/2024	<u>Proposed Phase</u>	<u>Description</u>	<u>Federal</u>	<u>State⁽¹⁾</u>	<u>Local</u>	<u>Total</u>
	FEASIBILITY		\$ -	\$ -	\$ -	\$ -
		FEASIBILITY	\$ -	\$ -	\$ -	\$ -
	DESIGN		\$ -	\$ -	\$ -	\$ -
		DESIGN	\$ -	\$ -	\$ -	\$ -
	CONSTRUCTION	Gulfside Rd Interim Nourishment Construction (2024)		\$ 390,630.00	\$ 1,059,370.00	\$ 1,450,000.00
		Gulfside Rd Interim Nourishment Construction Period Eng Services		\$ 26,940.00	\$ 73,060.00	\$ 100,000.00
		CONSTRUCTION	\$ -	\$ 417,570.00	\$ 1,132,430.00	\$ 1,550,000.00
	MONITORING	Physical Monitoring (2024, YR-3, inc. borrow area surveys)	\$ -	\$ 43,104.00	\$ 116,896.00	\$ 160,000.00
		Sea Turtle Nest Monitoring (2024, YR-3 island-wide & construction period Gulfside Rd.)	\$ -	\$ 43,104.00	\$ 116,896.00	\$ 160,000.00
		Shorebird Monitoring (2024, YR-3 island-wide & construction period Gulfside Rd.)	\$ -	\$ 24,246.00	\$ 65,754.00	\$ 90,000.00
		Hardbottom Monitoring (2024, construction period)	\$ -	\$ 26,940.00	\$ 73,060.00	\$ 100,000.00
		Beach tilling (2024, YR-3)	\$ -	\$ 13,470.00	\$ 36,530.00	\$ 50,000.00
		Hardbottom Monitoring (2025, YR-1)	\$ -	\$ 26,940.00	\$ 73,060.00	\$ 100,000.00
		Beach tilling (2025, YR-1, Gulfside Rd. segment)	\$ -	\$ 2,694.00	\$ 7,306.00	\$ 10,000.00
		Physical Monitoring (2025, YR-1, Gulfside Rd. segment)	\$ -	\$ 18,858.00	\$ 51,142.00	\$ 70,000.00
		MONITORING	\$ -	\$ 199,356.00	\$ 540,644.00	\$ 740,000.00
		2023/2024				
		TOTAL	\$0	\$616,926	\$1,673,074	\$ 2,290,000.00

2024/2025	<u>Proposed Phase</u>	<u>Description</u>	<u>Federal</u>	<u>State⁽¹⁾</u>	<u>Local</u>	<u>Total</u>
	FEASIBILITY		\$ -	\$ -	\$ -	\$ -
		FEASIBILITY	\$ -	\$ -	\$ -	\$ -
	DESIGN	Permitting for New Islandwide Beach Nourishment Project - Phase I	\$ -	\$ 53,880.00	\$ 146,120.00	\$ 200,000.00
		DESIGN	\$ -	\$ 53,880.00	\$ 146,120.00	\$ 200,000.00
	CONSTRUCTION		\$ -	\$ -	\$ -	\$ -
		CONSTRUCTION	\$ -	\$ -	\$ -	\$ -
	MONITORING	Sea Turtle Nest Monitoring (2025)	\$ -	\$ 43,104.00	\$ 116,896.00	\$ 160,000.00
		Shorebird Monitoring (2025)	\$ -	\$ 24,246.00	\$ 65,754.00	\$ 90,000.00
MONITORING		\$ -	\$ 67,350.00	\$ 182,650.00	\$ 250,000.00	
	<u>2024/2025</u>					
	<u>TOTAL</u>	\$0	\$121,230	\$328,770	\$ 450,000.00	
2025/2026	<u>Proposed Phase</u>	<u>Description</u>	<u>Federal</u>	<u>State⁽¹⁾</u>	<u>Local</u>	<u>Total</u>
	FEASIBILITY		\$ -	\$ -	\$ -	\$ -
		FEASIBILITY	\$ -	\$ -	\$ -	\$ -
	DESIGN	Permitting for New Islandwide Beach Nourishment Project - Phase II	\$ -	\$ 53,880.00	\$ 146,120.00	\$ 200,000.00
		New Pass / Longboat Pass Dredging: Design/Permit Mods	\$ -	\$ 53,880.00	\$ 146,120.00	\$ 200,000.00
		DESIGN	\$ -	\$ 107,760.00	\$ 292,240.00	\$ 400,000.00
	CONSTRUCTION	New Pass / Longboat Pass Dredging construction docs/bidding		\$ 53,880.00	\$ 146,120.00	\$ 200,000.00
		CONSTRUCTION	\$ -	\$ 53,880.00	\$ 146,120.00	\$ 200,000.00
	MONITORING	Physical Monitoring (2026)	\$ -	\$ 40,410.00	\$ 109,590.00	\$ 150,000.00
		Sea Turtle Nest Monitoring (2026)	\$ -	\$ 43,104.00	\$ 116,896.00	\$ 160,000.00
		Shorebird Monitoring (2026)	\$ -	\$ 24,246.00	\$ 65,754.00	\$ 90,000.00
		Beach tilling (2026, YR-2, Gulfside Rd. segment)	\$ -	\$ 2,694.00	\$ 7,306.00	\$ 10,000.00
		Hardbottom Monitoring (2026, YR-2)	\$ -	\$ 26,940.00	\$ 73,060.00	\$ 100,000.00
MONITORING		\$ -	\$ 137,394.00	\$ 372,606.00	\$ 510,000.00	
	<u>2025/2026</u>					
	<u>TOTAL</u>	\$ -	\$ 299,034.00	\$ 810,966.00	\$ 1,110,000.00	
	<u>Proposed Phase</u>	<u>Description</u>	<u>Federal</u>	<u>State⁽¹⁾</u>	<u>Local</u>	<u>Total</u>
	FEASIBILITY		\$ -	\$ -	\$ -	\$ -
		FEASIBILITY	\$ -	\$ -	\$ -	\$ -
	DESIGN	Sand Source Development	\$ -	\$ 53,880.00	\$ 146,120.00	\$ 200,000.00
		DESIGN	\$ -	\$ 53,880.00	\$ 146,120.00	\$ 200,000.00

2026/2027	CONSTRUCTION	New Pass / Longboat Pass Dredging: Project Construction (2027)	\$ -	\$ 2,155,200.00	\$ 5,844,800.00	\$ 8,000,000.00
		New Pass / Longboat Pass Dredging: Construction Period Eng Services	\$ -	\$ 53,880.00	\$ 146,120.00	\$ 200,000.00
		CONSTRUCTION	\$ -	\$ 2,209,080.00	\$ 5,990,920.00	\$ 8,200,000.00
	MONITORING	Physical Monitoring (2027, post-con)	\$ -	\$ 40,410.00	\$ 109,590.00	\$ 150,000.00
		Physical Monitoring (2028, YR-1)	\$ -	\$ 40,410.00	\$ 109,590.00	\$ 150,000.00
		Sea Turtle Nest Monitoring (2027, construction period)	\$ -	\$ 43,104.00	\$ 116,896.00	\$ 160,000.00
		Sea Turtle Nest Monitoring (2028, YR-1)	\$ -	\$ 43,104.00	\$ 116,896.00	\$ 160,000.00
		Shorebird Monitoring (2027, construction period)	\$ -	\$ 24,246.00	\$ 65,754.00	\$ 90,000.00
		Shorebird Monitoring (2028, YR-1)	\$ -	\$ 24,246.00	\$ 65,754.00	\$ 90,000.00
		Hardbottom Monitoring (2027, post-con)	\$ -	\$ 26,940.00	\$ 73,060.00	\$ 100,000.00
		Hardbottom Monitoring (2028, YR-1)	\$ -	\$ 26,940.00	\$ 73,060.00	\$ 100,000.00
		Beach tilling (2028, YR-1 New Pass / Longboat Pass)	\$ -	\$ 13,470.00	\$ 36,530.00	\$ 50,000.00
		MONITORING	\$ -	\$ 282,870.00	\$ 767,130.00	\$ 1,050,000.00
		2026/2027				
		TOTAL	\$ -	\$ 2,545,830.00	\$ 6,904,170.00	\$ 9,450,000.00

2027/2028	<u>Proposed Phase</u>	<u>Description</u>	<u>Federal</u>	<u>State⁽¹⁾</u>	<u>Local</u>	<u>Total</u>
	FEASIBILITY		\$ -	\$ -	\$ -	\$ -
		FEASIBILITY	\$ -	\$ -	\$ -	\$ -
	DESIGN	Large Scale Renourishment - 2029 Construction Docs/Bidding	\$ -	\$ -	\$ -	\$ -
		Engineering for North Shore PAGs Mods	\$ -	\$ -	\$ -	\$ -
		Update to Beach Management Plan	\$ -	\$ -	\$ -	\$ -
		DESIGN	\$ -	\$ -	\$ -	\$ -
	CONSTRUCTION	North Shore PAGs Mods	\$ -	\$ -	\$ -	\$ -
			\$ -	\$ -	\$ -	\$ -
		CONSTRUCTION	\$ -	\$ -	\$ -	\$ -
	MONITORING		\$ -	\$ -	\$ -	\$ -
		MONITORING	\$ -	\$ -	\$ -	\$ -
		2027/2028				
		TOTAL	\$ -	\$ -	\$ -	\$ -

	<u>Proposed Phase</u>	<u>Description</u>	<u>Federal</u>	<u>State⁽¹⁾</u>	<u>Local</u>	<u>Total</u>
	FEASIBILITY		\$ -	\$ -	\$ -	\$ -
		FEASIBILITY	\$ -	\$ -	\$ -	\$ -
	DESIGN		\$ -	\$ -	\$ -	\$ -
		DESIGN	\$ -	\$ -	\$ -	\$ -

2028/2029	CONSTRUCTION	Large Scale Renourishment - 2029 (scope TBD)	\$	-	\$	-	\$	-	\$	-	\$	-
		Large Scale Renourishment - 2029 Engineering Services	\$	-	\$	-	\$	-	\$	-	\$	-
			\$	-	\$	-	\$	-	\$	-	\$	-
			\$	-	\$	-	\$	-	\$	-	\$	-
		CONSTRUCTION	\$	-	\$	-	\$	-	\$	-	\$	-
	MONITORING	Sea Turtle Nest Monitoring (2029, construction period)	\$	-	\$	-	\$	-	\$	-	\$	-
		Shorebird Monitoring (2029, construction period)	\$	-	\$	-	\$	-	\$	-	\$	-
		Physical Monitoring (2029, construction period)	\$	-	\$	-	\$	-	\$	-	\$	-
		Hardbottom Monitoring (2029, construction period)	\$	-	\$	-	\$	-	\$	-	\$	-
		Sea Turtle Nest Monitoring (2030, YR-1)	\$	-	\$	-	\$	-	\$	-	\$	-
		Shorebird Monitoring (2030, YR-1)	\$	-	\$	-	\$	-	\$	-	\$	-
		Physical Monitoring (2030, YR-1 island-wide)	\$	-	\$	-	\$	-	\$	-	\$	-
		Hardbottom Monitoring (2030, YR-1)	\$	-	\$	-	\$	-	\$	-	\$	-
		Beach Tilling New Pass / Longboat Pass (2029)	\$	-	\$	-	\$	-	\$	-	\$	-
		Large Scale Renourishment Yr-1 Beach Tilling (2030)	\$	-	\$	-	\$	-	\$	-	\$	-
		MONITORING	\$	-	\$	-	\$	-	\$	-	\$	-
		2028/2029										
		TOTAL	\$	-	\$	-	\$	-	\$	-	\$	-
2029/2030	Proposed Phase	Description		Federal		State ⁽¹⁾		Local		Total		
	FEASIBILITY		\$	-	\$	-	\$	-	\$	-	\$	-
		FEASIBILITY	\$	-	\$	-	\$	-	\$	-	\$	-
	DESIGN		\$	-	\$	-	\$	-	\$	-	\$	-
		DESIGN	\$	-	\$	-	\$	-	\$	-	\$	-
	CONSTRUCTION		\$	-	\$	-	\$	-	\$	-	\$	-
		CONSTRUCTION	\$	-	\$	-	\$	-	\$	-	\$	-
	MONITORING	Physical Monitoring (2030, YR-3 borrow surveys of New Pass / Longboat Pass)	\$	-	\$	-	\$	-	\$	-	\$	-
		MONITORING	\$	-	\$	-	\$	-	\$	-	\$	-
		2029/2030										
		TOTAL	\$	-	\$	-	\$	-	\$	-	\$	-
2030/2031	Proposed Phase	Description		Federal		State ⁽¹⁾		Local		Total		
	FEASIBILITY		\$	-	\$	-	\$	-	\$	-	\$	-
		FEASIBILITY	\$	-	\$	-	\$	-	\$	-	\$	-
	DESIGN		\$	-	\$	-	\$	-	\$	-	\$	-
		DESIGN	\$	-	\$	-	\$	-	\$	-	\$	-
	CONSTRUCTION		\$	-	\$	-	\$	-	\$	-	\$	-
		CONSTRUCTION	\$	-	\$	-	\$	-	\$	-	\$	-

***TOWN OF LONGBOAT KEY, FL
BEACH NOURISHMENT PROJECT***

**Florida Beach Management Funding Assistance Program
Local Government Funding Request
FY 2022 – 2023**

Attachment

Table 4: Accessible Beach Area (Question 13)

LOCAL SPONSOR:

Town of Longboat Key, FL

Manatee/Sarasota Counties, FL



Table 4: Accessible Beach Area

Monument	Representative Length of Shoreline (ft)	Offshore Distance from ECL to Design MHWL (ft)	Accessible Beach Area (sqft)
R-42.5	41	152	6,247
R-43	348.5	101	35,075
R-44	305	105	31,893
R-44.2B	235	85	19,888
R-44+480' (R-44C)	130	114	14,857
R-44.4B	25	117	2,934
R-44+520' (R-44D)	75	122	9,139
R-44.5B	161	142	22,894
R-44+842' (R-44E)	116	115	13,311
R-44+882' (R-44F)	39	84	3,277
R-44.7B	120	81	9,662
R-44.9C	209	83	17,313
R-45B	425.5	89	37,714
R-45.5	499	105	52,543
R-46	508	173	87,977
R-46.5	516	245	126,525
R-47	499.5	256	127,921
R-47.5	473	199	94,116
R-48	590.5	169	99,698
R-48.5	724	93	67,274
R-49	610.5	67	40,950
R-49.5	490.5	115	56,372
R-50	499	34	16,838
R-50.5	506.5	44	22,407
R-51	691.5	121	83,584
R-52	968.5	71	68,412
R-53	997	62	62,203
R-54A	874	58	50,746
R-55	882	53	46,487
R-56	968.5	65	63,413
R-57	950	57	54,375
R-58	919.5	44	40,288
R-59	989	60	59,737
T-60	1032	74	76,523
R-61	1091.5	63	68,338
R-62A	1100	79	87,034
R-63	1034	90	92,823
R-64	1003	117	117,670
R-65	1039	72	74,388
R-66	1004	93	93,444
R-67	718.5	98	70,194
T-1	767	84	64,533
R-2	975	120	117,368
R-3A	961	93	89,196
R-4	991.5	109	108,363
R-5	975.5	91	88,336
T-6	987	105	103,595
R-7	1021	111	113,639
R-8	993	99	98,798
R-9	998.5	88	88,319
R-10	1023.5	111	113,295
R-11	1038	122	126,572
R-12	1034.5	44	45,871
R-13	546.5	92	50,356
R-13+53' (R-13A)	38.5	87	3,344
R-13+68' (R-13D)	75.5	85	6,451
R-13+200'	149	74	11,014
R-13+358' (R-13E)	90	81	7,299
R-13+372' (R-13H)	52.5	84	4,393

Table 4: Accessible Beach Area

Monument	Representative Length of Shoreline (ft)	Offshore Distance from ECL to Design MHWL (ft)	Accessible Beach Area (sqft)	
R-13+500'	220.5	100	21,985	
R-13+900'	238	109	25,903	
R-14	559.5	84	47,156	
T-15	1009.5	232	234,340	
R-16	1127	73	82,154	
R-17	1001.5	57	57,308	
R-18	856	75	64,566	
R-19	977	76	74,261	
R-20	1010	89	89,504	
R-21	992.5	51	50,196	
T-22	1001	106	105,972	
T-23	1073	194	208,472	
R-24	998.5	57	57,359	
R-25	914.5	83	75,565	
R-26	967	78	75,889	
R-27	974	66	64,105	
R-28	727.5	0	-	
R-28.5	519	0	-	
R-29	707.5	0	-	
PROJECT LENGTH (FT)	53,000			
WEIGHTED AVERAGE (FT)		91	4,801,963	TOTAL ACCESSIBLE BEACH AREA (SQFT)
			110	TOTAL ACCESSIBLE BEACH AREA (ACRES)

***TOWN OF LONGBOAT KEY, FL
BEACH NOURISHMENT PROJECT***

**Florida Beach Management Funding Assistance Program
Local Government Funding Request
FY 2022 – 2023**

Attachment



Longboat Key Land Use Map (Question 14)

LOCAL SPONSOR:


Town of Longboat Key, FL

Manatee/Sarasota Counties, FL




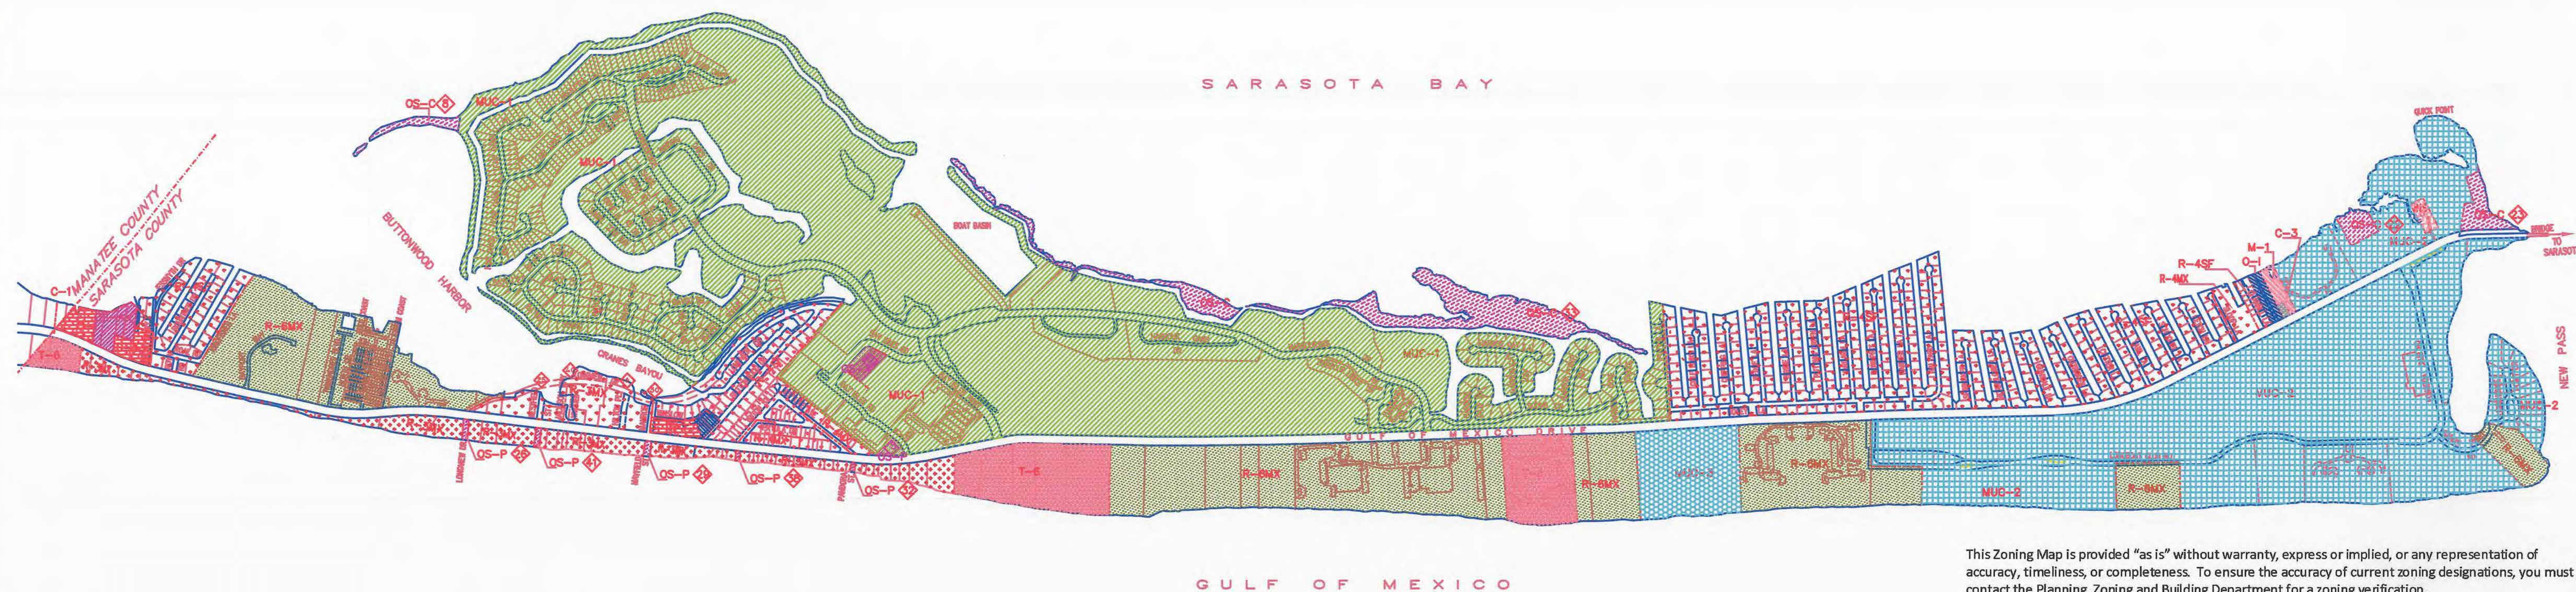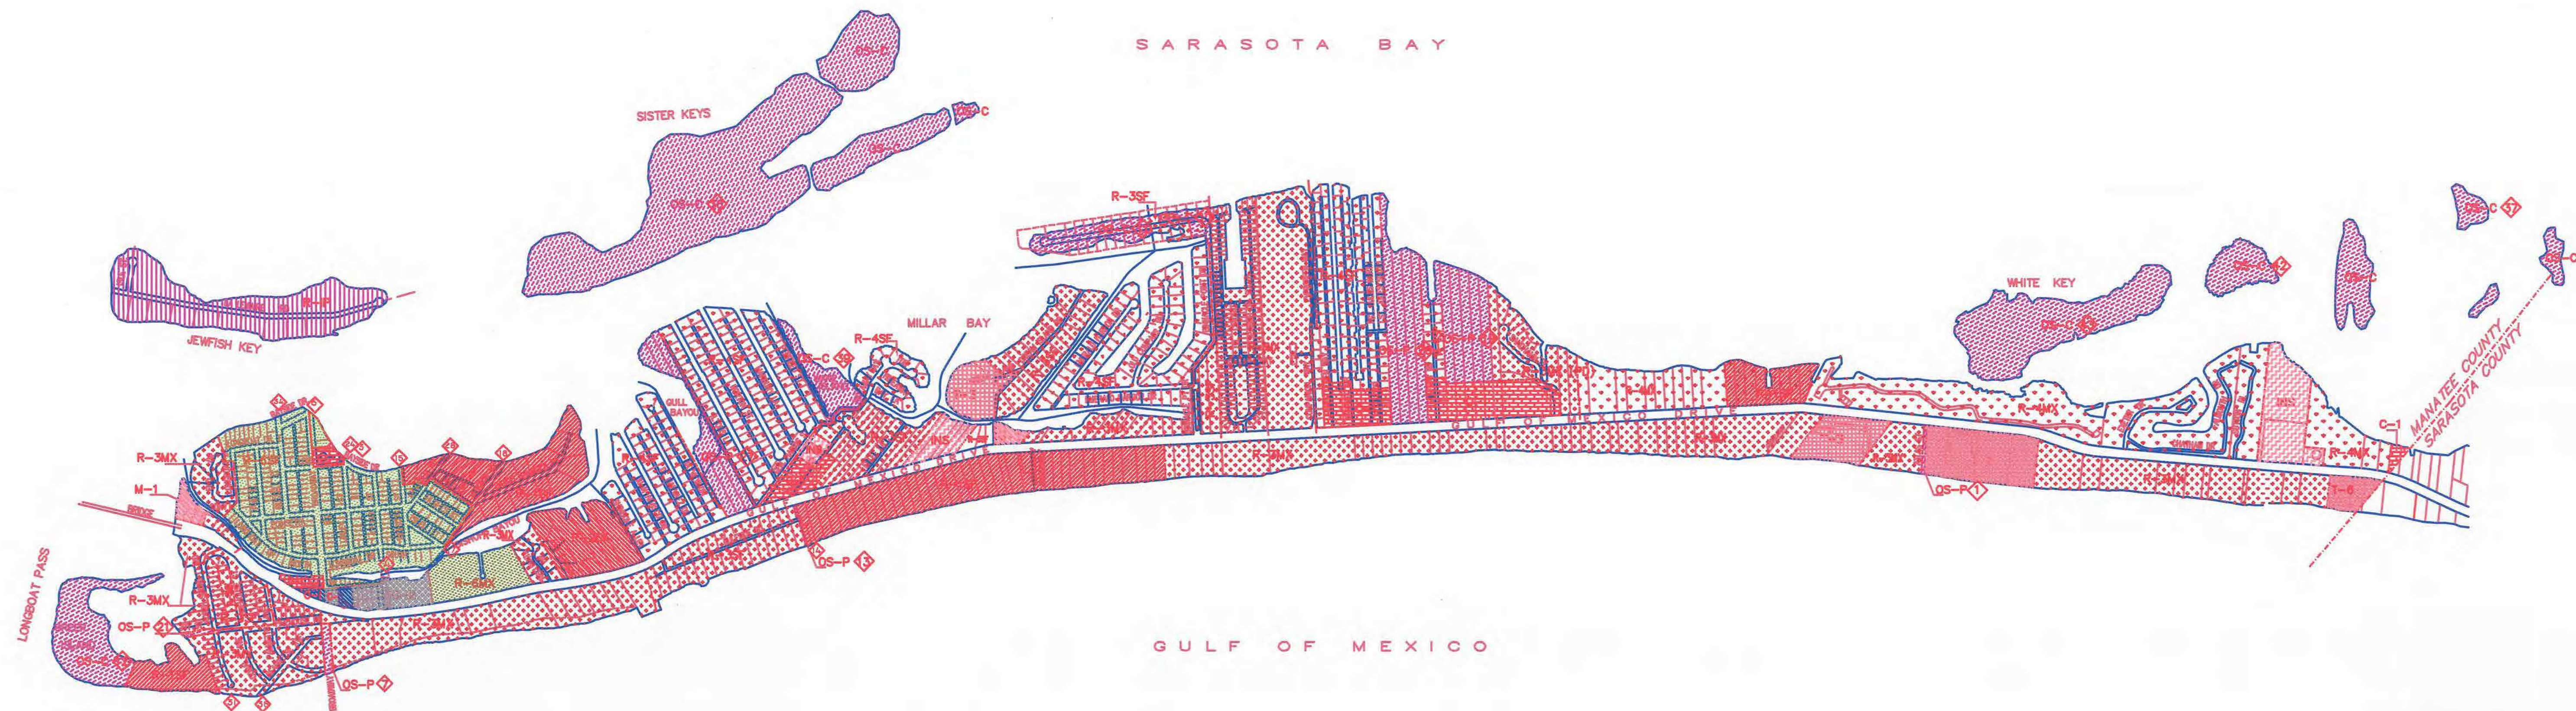

This Zoning Map is provided "as is" without warranty, express or implied, or any representation of accuracy, timeliness, or completeness. To ensure the accuracy of current zoning designations, you must contact the Planning, Zoning and Building Department for a zoning verification.

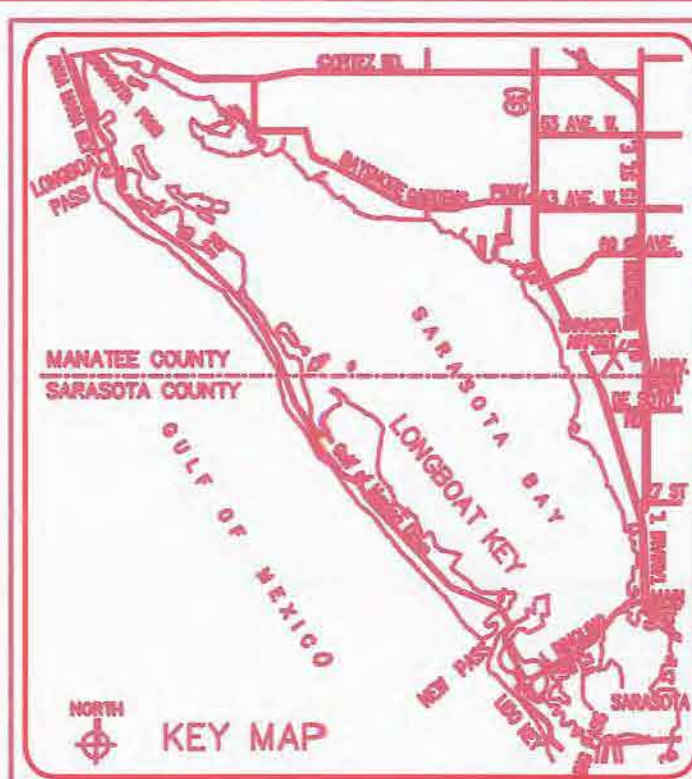

ZONING LEGEND			
OS-A	OPEN SPACE - ACTIVE	MUC-1	MIXED USE COMMUNITY-BAY ISLES: 3.26 DU/ACRE
OS-P	OPEN SPACE - PASSIVE	MUC-2	MIXED USE COMMUNITY-ISLANDSIDE: 5.05 DU/ACRE
OS-C	OPEN SPACE - CONSERVATION	MUC-3	MIXED USE COMMUNITY - PROMENADE/WATER CLUB: 11.26 DU/ACRE
R-IP	ISLAND PRESERVE RESIDENTIAL DISTRICT: 1 DU/5 ACRES	O-1	OFFICE INSTITUTIONAL DISTRICT
R-1SF	SINGLE-FAMILY LOW DENSITY ESTATE RESIDENTIAL DISTRICT: 1 DU/ACRE	C-1	LIMITED COMMERCIAL DISTRICT
R-2SF	SINGLE-FAMILY LOW DENSITY RESIDENTIAL DISTRICT: 2 DU/ACRE	C-2	GENERAL COMMERCIAL DISTRICT
R-3SF	SINGLE-FAMILY LOW-MEDIUM DENSITY RESIDENTIAL DISTRICT: 3 DU/ACRE	C-3	HIGHWAY ORIENTED COMMERCIAL DISTRICT
R-4SF	SINGLE-FAMILY MEDIUM DENSITY RESIDENTIAL DISTRICT: 4 DU/ACRE	M-1	MARINE COMMERCIAL SERVICE DISTRICT
R-6SF	SINGLE-FAMILY HIGH DENSITY RESIDENTIAL DISTRICT: 6 DU/ACRE	INS	COMMUNITY FACILITY-INSTITUTIONAL DISTRICT
R-3MX	LOW-MEDIUM DENSITY MIXED RESIDENTIAL DISTRICT: 3 DU/ACRE	T-3	LOW MED. DENSITY TOURIST RESORT/COMMERCIAL DISTRICT: 3 TU/A
R-4MX	MEDIUM DENSITY MIXED RESIDENTIAL DISTRICT: 4 DU/ACRE	T-6	HIGH DENSITY TOURIST RESORT/COMMERCIAL DISTRICT: 6 TU/A
R-6MX	HIGH DENSITY MIXED RESIDENTIAL DISTRICT: 6 DU/ACRE		

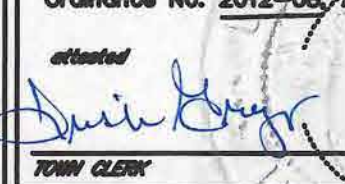TOWN OF LONGBOAT KEY FLORIDA	
ZONING MAP ORD. 2012-08	
This is to certify that this is the Official Zoning Map of the Town of Longboat Key as of the adoption of Ordinance No. 2012-08, Adoption date: 07/02/2012 attested  TOWN CLERK Prepared by Department of Planning, Zoning and Building Town of Longboat Key P.O. Box 1000 (813) 386-1000 Scale: N.T.S. Sheet 1 of 1	

***TOWN OF LONGBOAT KEY, FL
BEACH NOURISHMENT PROJECT***

**Florida Beach Management Funding Assistance Program
Local Government Funding Request
FY 2022 – 2023**

Attachment

**Resolution (Question 18)
Will be submitted by 9/21/21**

LOCAL SPONSOR:

Town of Longboat Key, FL

Manatee/Sarasota Counties, FL



***TOWN OF LONGBOAT KEY, FL
BEACH NOURISHMENT PROJECT***

**Florida Beach Management Funding Assistance Program
Local Government Funding Request
FY 2022 – 2023**

Attachment

List of References

LOCAL SPONSOR:

Town of Longboat Key, FL

Manatee/Sarasota Counties, FL



References:

- Olsen Associates, Inc. (OAI), 2017. “*Longboat Key, FL, Post-Construction Monitoring Report; Vol I and II,*” Report and data submitted to the Town of Longboat Key and FDEP, Beaches, Inlets, and Ports Program, Olsen Associates, Inc., Jacksonville, FL.
- Olsen Associates, Inc. (OAI), 2018. “*Longboat Key, FL, North End Interim Beach Nourishment Report, Post-Construction Monitoring Report,*” Report and data submitted to the Town of Longboat Key and FDEP, Beaches, Inlets, and Ports Program, Olsen Associates, Inc., Jacksonville, FL.
- Olsen Associates, Inc. (OAI), 2020. “*Town of Longboat Key, FL, Comprehensive Beach Management Plan: 2019 Update,*” Report submitted to the Town of Longboat Key, Olsen Associates, Inc., Jacksonville, FL.