




- NOTES**
- 1. AERIAL PHOTOGRAPHY OBTAINED FROM THE LEE COUNTY GIS DEPARTMENT, DATED 2021.
 - 2. EROSION CONTROL LINE (ECL) OBTAINED FROM THE FLORIDA DEPARTMENT OF ENVIRONMENTAL PROTECTION ON 1/28/2020. FILE NAME: ECL2505.SHP
 - 3. PARCEL DATA OBTAINED FROM LEE COUNTY GIS ON 06/08/2021

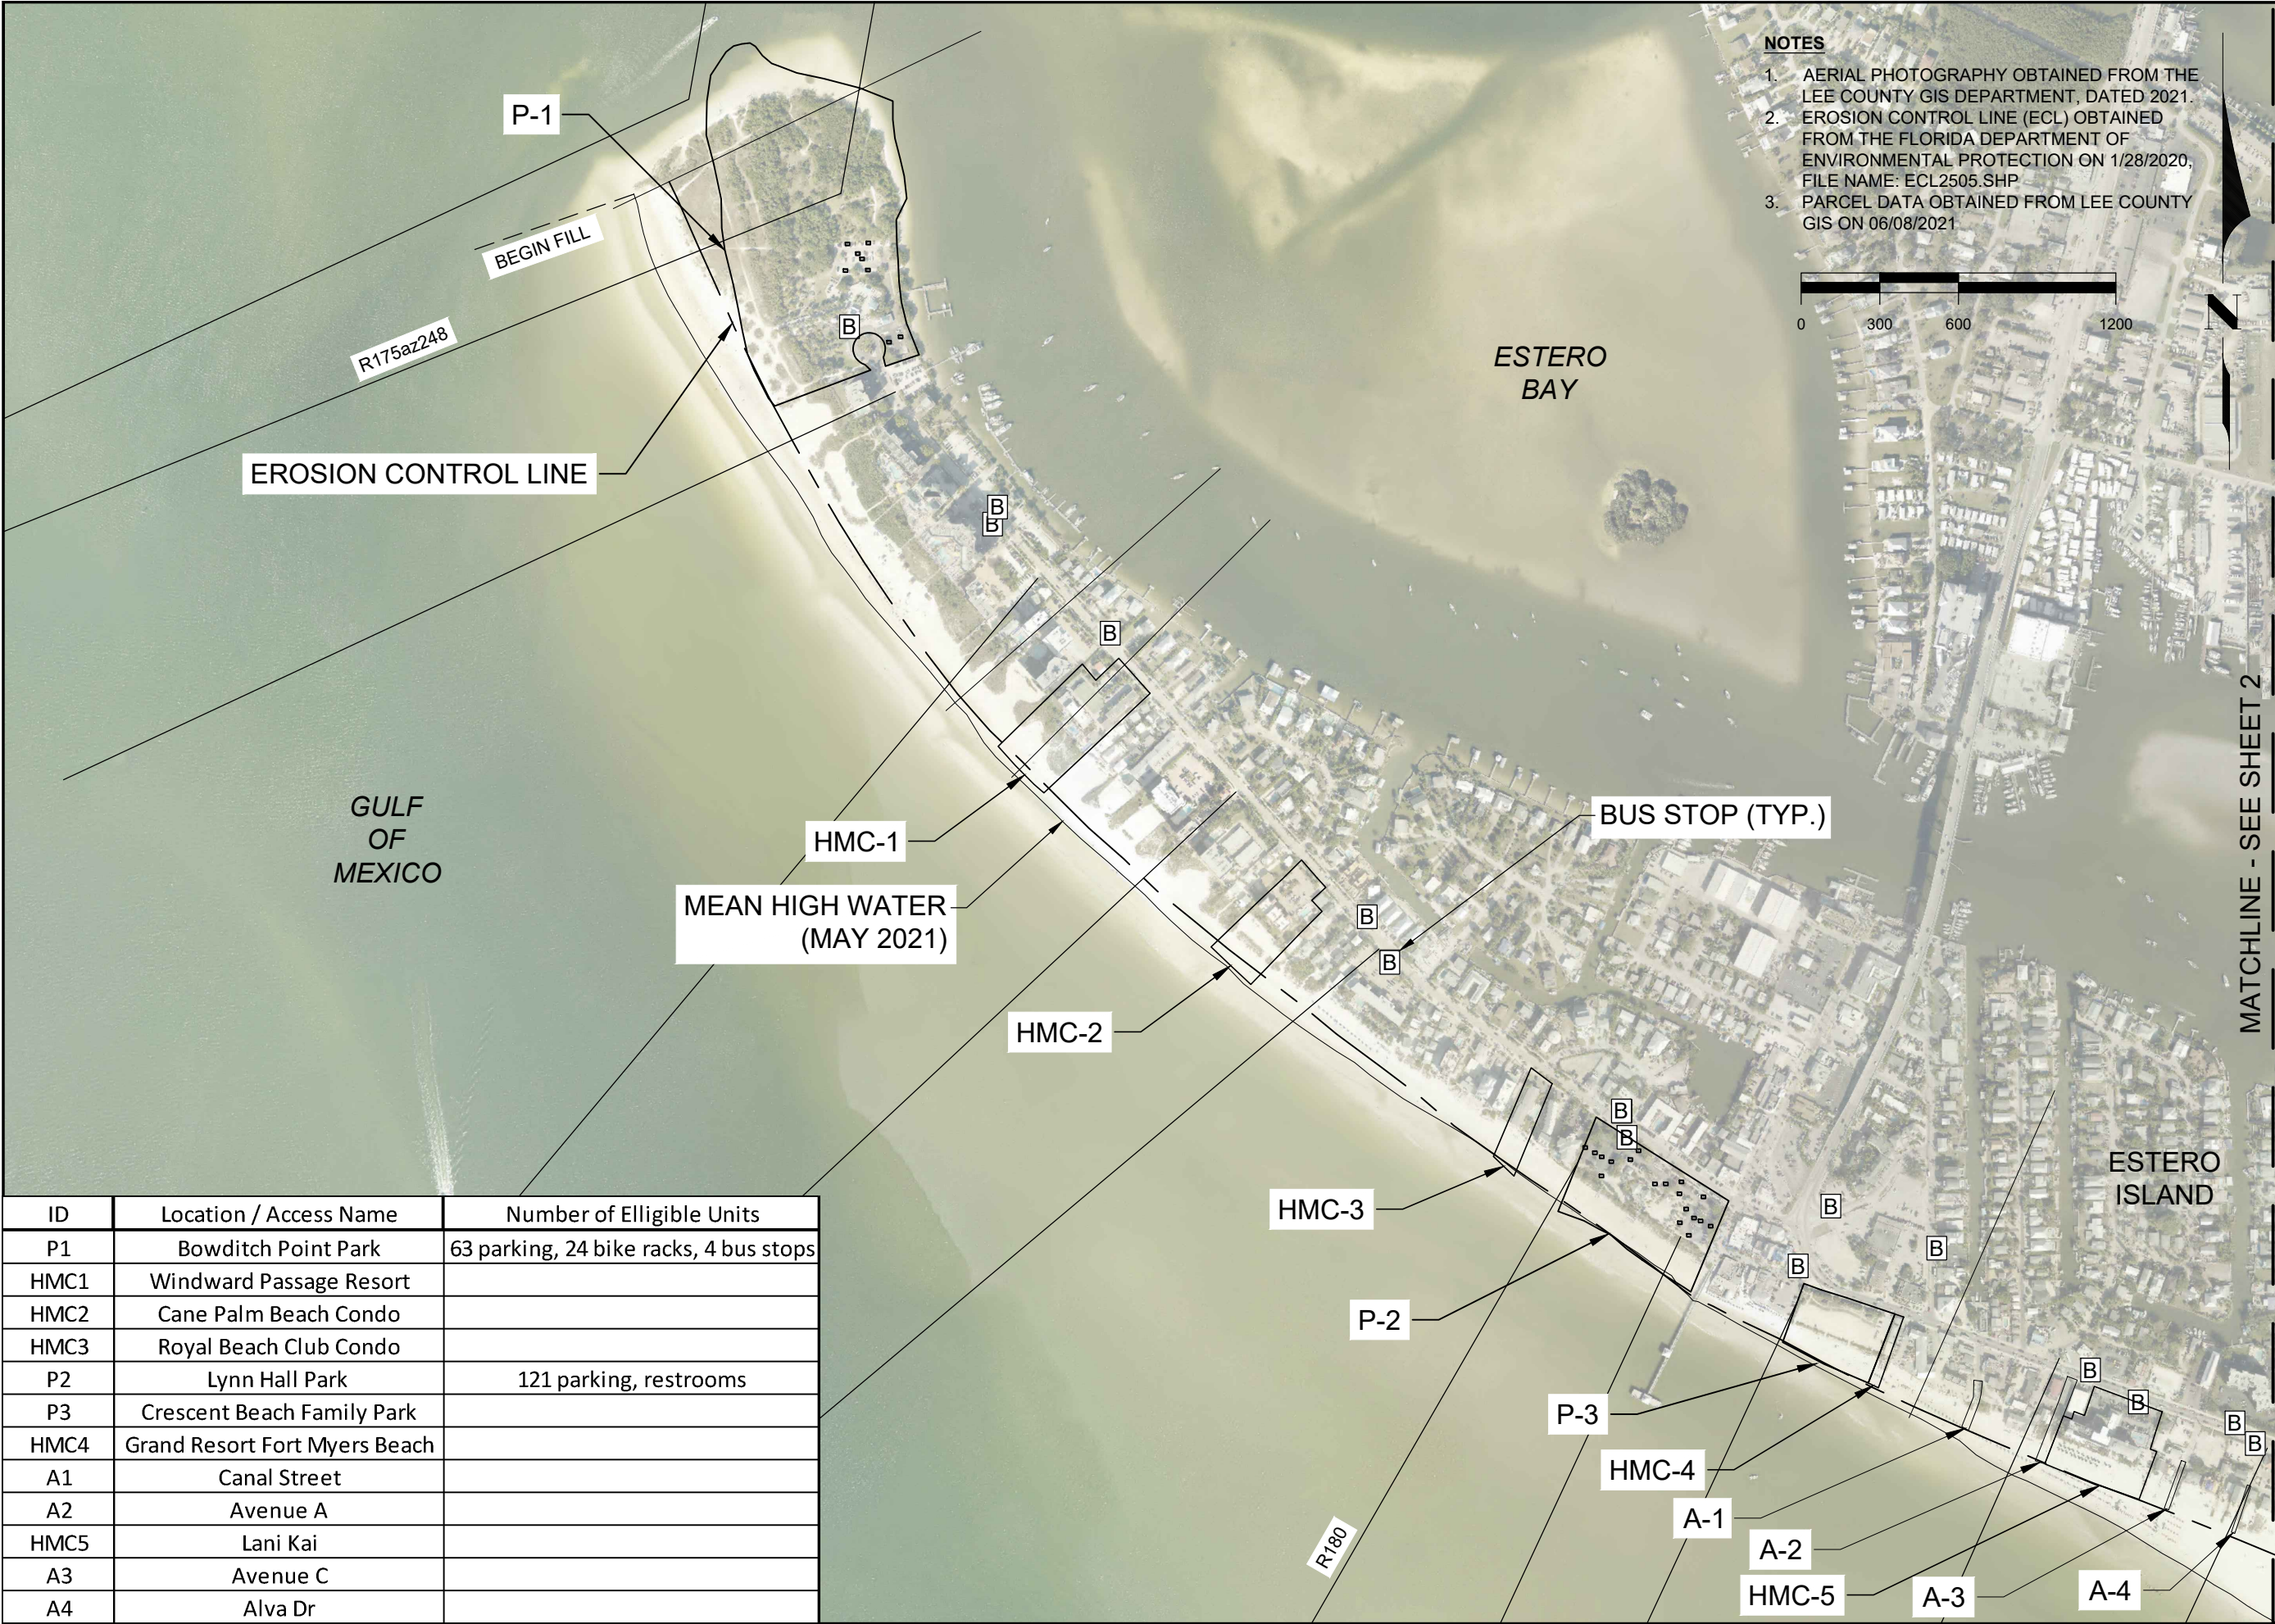

MATCHLINE - SEE SHEET 2

ID	Location / Access Name	Number of Elligible Units
P1	Bowditch Point Park	63 parking, 24 bike racks, 4 bus stops
HMC1	Windward Passage Resort	
HMC2	Cane Palm Beach Condo	
HMC3	Royal Beach Club Condo	
P2	Lynn Hall Park	121 parking, restrooms
P3	Crescent Beach Family Park	
HMC4	Grand Resort Fort Myers Beach	
A1	Canal Street	
A2	Avenue A	
HMC5	Lani Kai	
A3	Avenue C	
A4	Alva Dr	

DATE: 07/07/2021
DRAWN: KMF
CHECKED: MTP
SEC: TWP.
ACAD NO: Public Access & Eligibility Exhibit.dwg
REF. NO.

SCALE: AS NOTED
KMF
MTP
TWP.
RNG.
Public Access & Eligibility Exhibit.dwg

NO. 21.504
DATE
BY

TOWN OF FORT MYERS BEACH

PUBLIC ACCESS AND ELIGIBILITY EXHIBIT

COASTAL & MARINE ENGINEERING
ENVIRONMENTAL & GEOLOGICAL SERVICES
SURVEY AND MAPPING
ENGINEERING: CA 2464
SURVEYING: LB 2464
PHONE: (239)643-2324
FAX: (239)643-1143
www.coastalengineering.com
E-Mail: info@cecill.com

COASTAL ENGINEERING CONSULTANTS
Serving Florida Since 1977
28421 BONITA CROSSINGS BLVD
BONITA SPRINGS, FLORIDA 34135

SHEET 1
FILE NO.: 21504-1

21.504



ID	Location / Access Name	Number of Elligible Units
A5	Avenue E	4 bus stops
HMC6	Estero Island Beach Club	
A6	Palm Ave	23 parking, 2 bus stops
A7	Delmar Ave	
A8	Mango St	
A9	Chapel St	4 bus stops
HMC7	Estero Beach Club Condo Assn	49
A10	Gulf Beach Rd	2 bus stops
A11	Pompano St	3 parking, 4 bike racks, 2 bus stops
HMC8	Caper Beach Club Condo Assn	102
A12	S Curve Access	4 bus stops
HMC9	Red Coconut RV Park LLP	
A13	Connecticut St	12 parking, 4 bike racks, 4 bus stops
HMC10	Wild Wave Resort	
A14	Hercules Dr	8 parking, 4 bus stops
A15	Coconut Dr	9 parking, 2 bike racks, 1 bus stop
A16	Bayview Ave	6 parking, 6 bike racks, 1 bus stop

COASTAL & MARINE ENGINEERING
ENVIRONMENTAL & GEOLOGICAL SERVICES
SURVEY AND MAPPING
ENGINEERING: CA 2464
SURVEYING: LB 2464

CLIENT:
TOWN OF FORT MYERS BEACH

TITLE:
PUBLIC ACCESS AND
ELIGIBILITY EXHIBIT

DATE: 07/07/2021
DRAWN: KMF
CHECKED: MTP
SEC: TWP.
ACAD NO: Public Access & Eligibility Exhibit.dwg
REF. NO.

SCALE: AS NOTED
KMF
MTP
TWP.
RNG.

DATE: 07/07/2021
BY: 21.504


COASTAL
ENGINEERING
CONSULTANTS
INC.

Serving Florida Since 1977
28421 BONITA CROSSINGS BLVD
BONITA SPRINGS, FLORIDA 34135

SHEET 2
FILE NO.: 21504-2

REVISION DESCRIPTION
NO. DATE BY



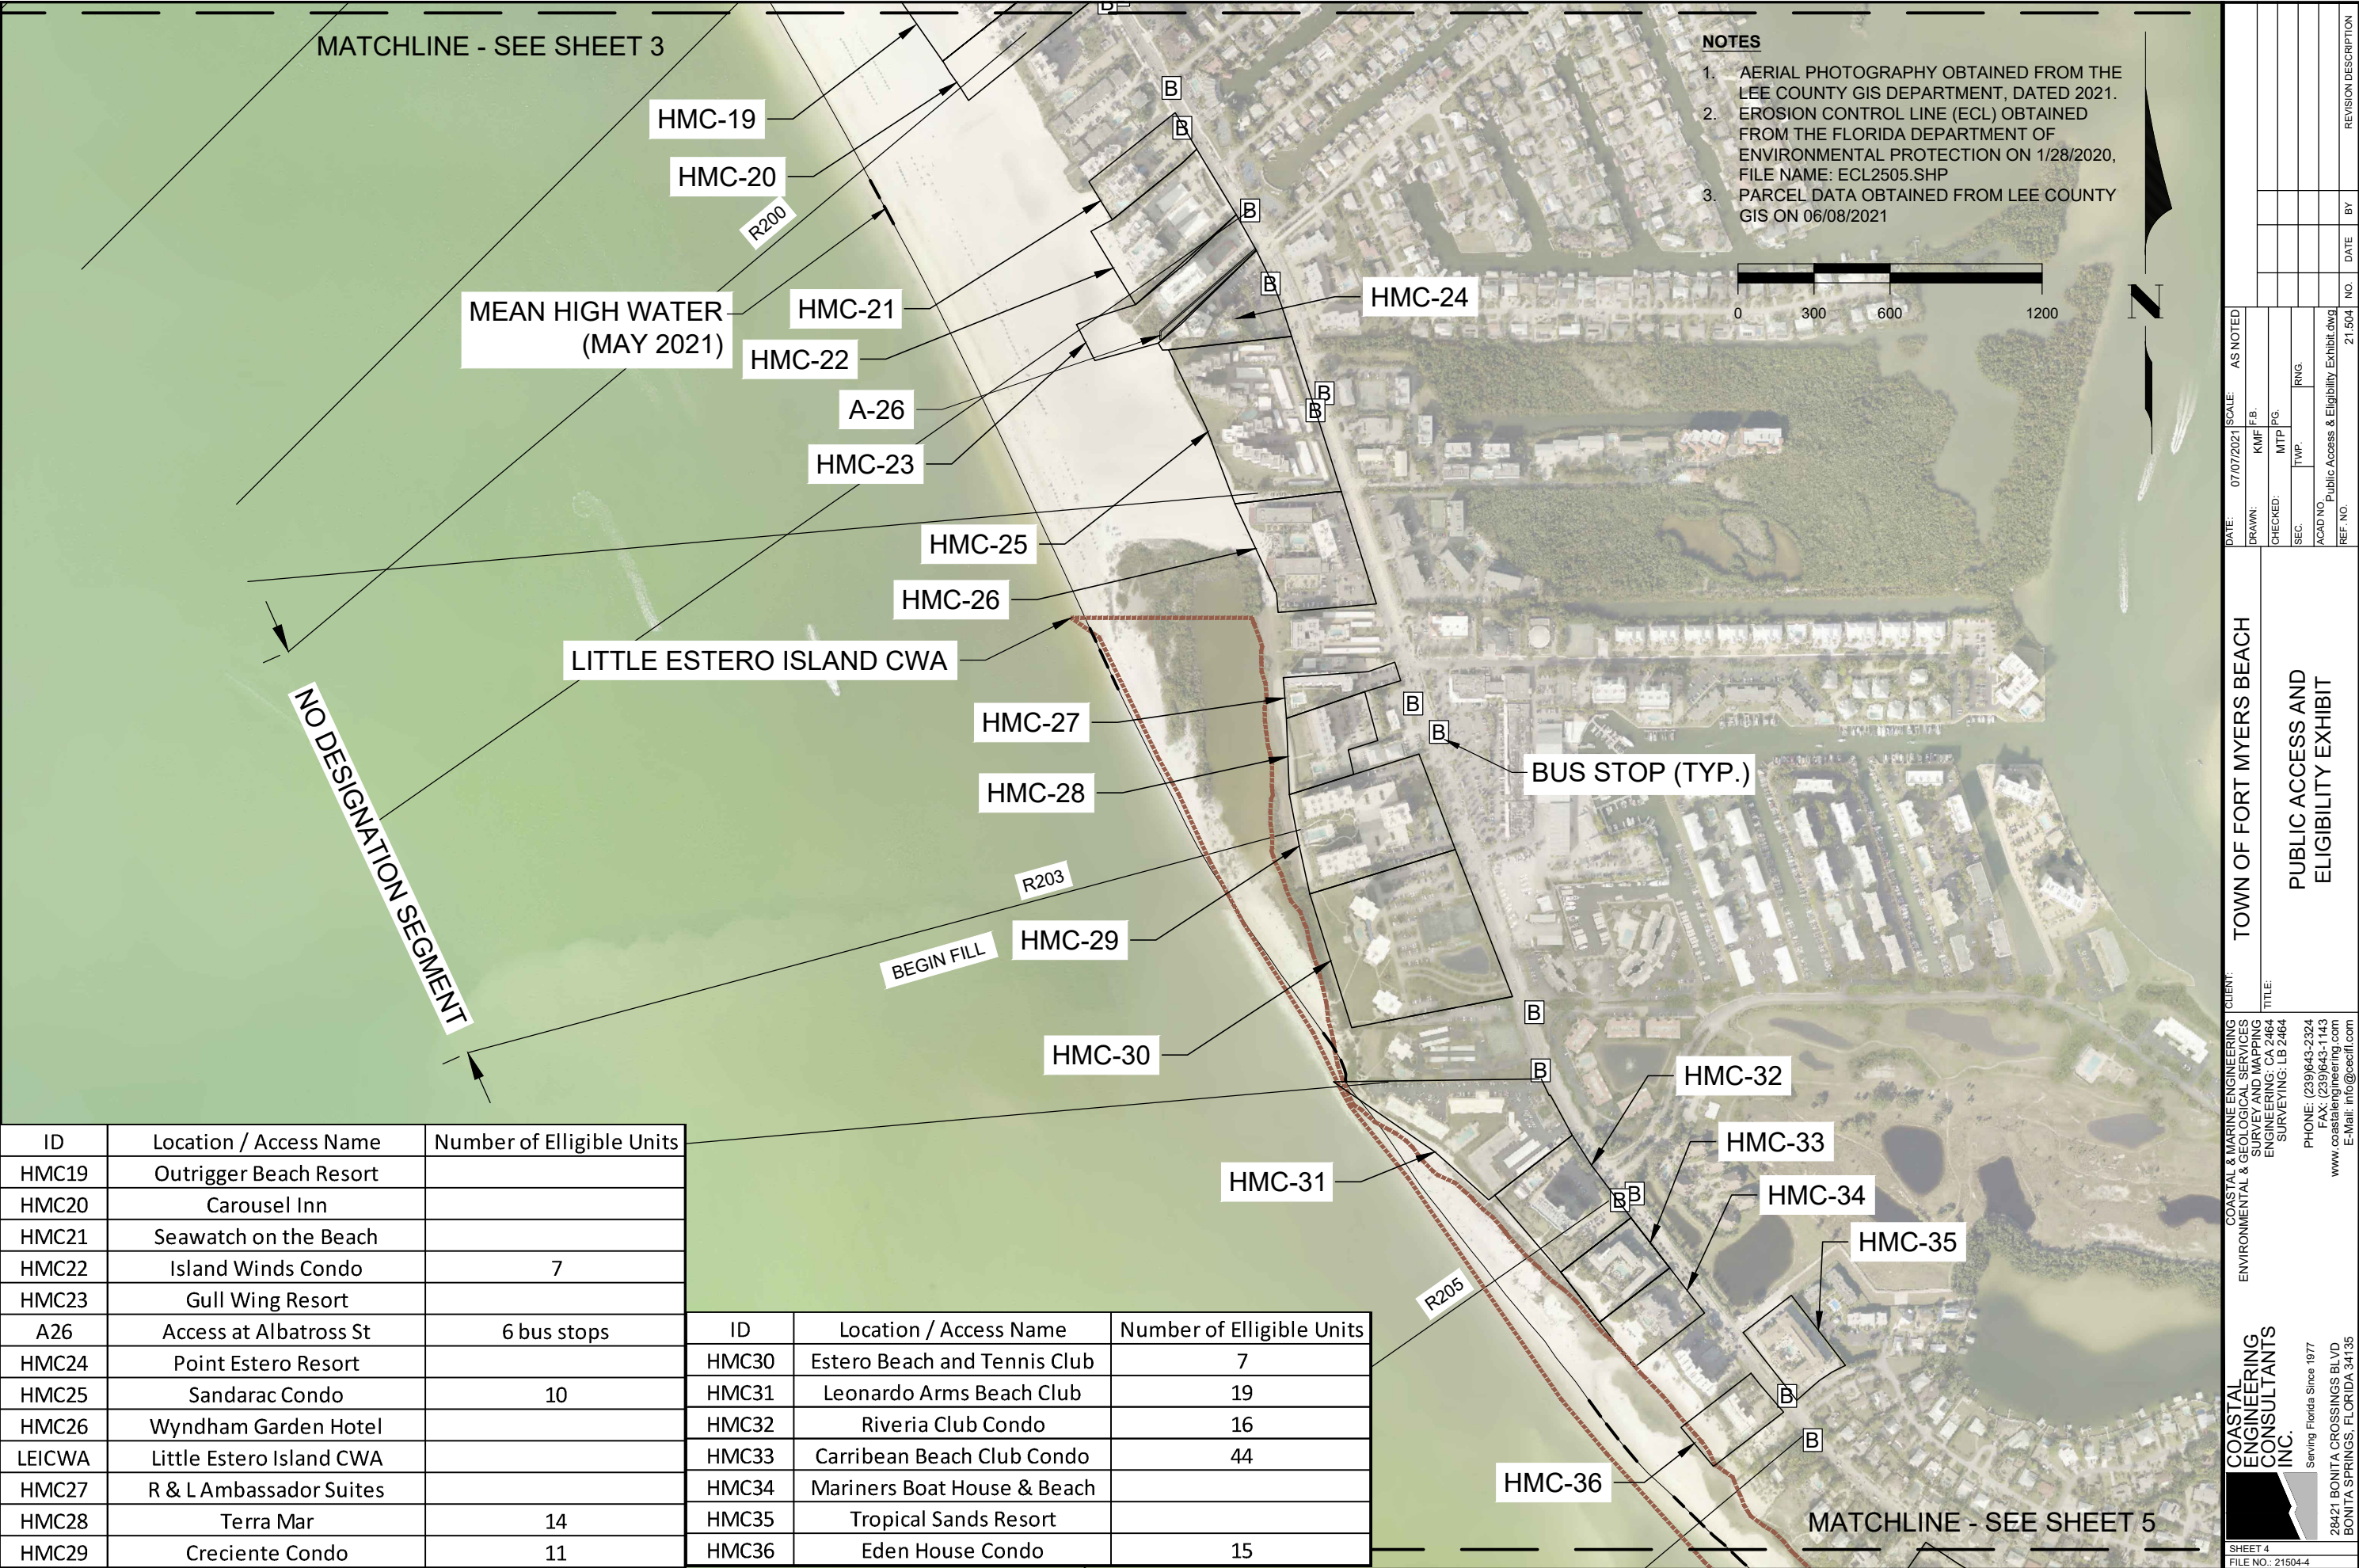

- NOTES**
- 1. AERIAL PHOTOGRAPHY OBTAINED FROM THE LEE COUNTY GIS DEPARTMENT, DATED 2021.
 - 2. EROSION CONTROL LINE (ECL) OBTAINED FROM THE FLORIDA DEPARTMENT OF ENVIRONMENTAL PROTECTION ON 1/28/2020, FILE NAME: ECL2505.SHP
 - 3. PARCEL DATA OBTAINED FROM LEE COUNTY GIS ON 06/08/2021

ID	Location / Access Name	Number of Eligible Units
HMC19	Outrigger Beach Resort	
HMC20	Carousel Inn	
HMC21	Seawatch on the Beach	
HMC22	Island Winds Condo	7
HMC23	Gull Wing Resort	
A26	Access at Albatross St	6 bus stops
HMC24	Point Estero Resort	
HMC25	Sandarac Condo	10
HMC26	Wyndham Garden Hotel	
LEICWA	Little Estero Island CWA	
HMC27	R & L Ambassador Suites	
HMC28	Terra Mar	14
HMC29	Creciente Condo	11

ID	Location / Access Name	Number of Eligible Units
HMC30	Estero Beach and Tennis Club	7
HMC31	Leonardo Arms Beach Club	19
HMC32	Riveria Club Condo	16
HMC33	Carribean Beach Club Condo	44
HMC34	Mariners Boat House & Beach	
HMC35	Tropical Sands Resort	
HMC36	Eden House Condo	15

DATE: 07/07/2021

DRAWN: KMF

CHECKED: MTP

SEC: TYP

ACAD NO: Public Access & Eligibility Exhibit.dwg

REF. NO: 21.504

SCALE: AS NOTED

DATE: 07/07/2021

DRAWN: KMF

CHECKED: MTP

SEC: TYP

ACAD NO: Public Access & Eligibility Exhibit.dwg

REF. NO: 21.504

TOWN OF FORT MYERS BEACH

PUBLIC ACCESS AND ELIGIBILITY EXHIBIT

COASTAL & MARINE ENGINEERING ENVIRONMENTAL & GEOLOGICAL SERVICES SURVEY AND MAPPING ENGINEERING: CA 2464 SURVEYING: LB 2464

PHONE: (239)643-2324 FAX: (239)643-1143 www.coastalengineering.com E-Mail: info@cecill.com

COASTAL ENGINEERING CONSULTANTS

Serving Florida Since 1977

28421 BONITA CROSSINGS BLVD

BONITA SPRINGS, FLORIDA 34135

SHEET 4

FILE NO.: 21504-4



ID	Location / Access Name	Number of Elligible Units
LEICWA	Little Estero Island CWA	
HMC37	Sun Caper Condo	7

- NOTES**
1. AERIAL PHOTOGRAPHY OBTAINED FROM THE LEE COUNTY GIS DEPARTMENT, DATED 2021.
 2. EROSION CONTROL LINE (ECL) OBTAINED FROM THE FLORIDA DEPARTMENT OF ENVIRONMENTAL PROTECTION ON 1/28/2020, FILE NAME: ECL2505.SHP
 3. PARCEL DATA OBTAINED FROM LEE COUNTY GIS ON 06/08/2021

COASTAL & MARINE ENGINEERING
ENVIRONMENTAL & GEOLOGICAL SERVICES
SURVEY AND MAPPING
ENGINEERING: CA 2464
SURVEYING: LB 2464

PHONE: (239)643-2324
FAX: (239)643-1143
www.coastalengineering.com
E-Mail: info@cecill.com

COASTAL
ENGINEERING
CONSULTANTS
INC.

Serving Florida Since 1977
28421 BONITA CROSSINGS BLVD
BONITA SPRINGS, FLORIDA 34135

TOWN OF FORT MYERS BEACH

PUBLIC ACCESS AND
ELIGIBILITY EXHIBIT

DATE: 07/07/2021
DRAWN: KMF
CHECKED: MTP
SEC: TWP.
ACAD NO: Public Access & Eligibility Exhibit.dwg
REF. NO.

SCALE: AS NOTED
KMF
MTP
TWP.
RNG.

NO. 21.504
DATE
BY

REVISION DESCRIPTION