

SECTION: 12
TOWNSHIP: 46 S.
RANGE: 21 E.

LATITUDE: 26.4719°
LONGITUDE: 82.1599°

Lee County Aerial 2016

Florida Map

Not To Scale

Lee County -
Project Area



Google Maps 2017

Key West

Sanibel Island
- Project Site



Google Maps 2017 - Not To Scale

Project Site Map

Scale 1" = 600'

0' 300' 600'
SCALE FEET

Dinkins Bayou

Sanibel - Captiva Rd.

Subject Parcel

Wulfert Rd.

Clam Bayou

DISCUSSION PLANS, NOT FOR CONSTRUCTION

July 11, 2017 12:26:06 p.m.
Drawing: DING1MASTER.DWG



1938 Hill Avenue, Fort Myers, Florida 33901
Office: 239-334-6870 Fax: 239-334-7810
MARINE and ENVIRONMENTAL CONSULTANTS

Project Location Maps

7-7-17

hjmw

Ding Darling Wildlife Society


SHEET
1/7

SECTION: 12
TOWNSHIP: 46 S.
RANGE: 21 E.

LATITUDE: 26.4719°
LONGITUDE: 82.1599°

0' 150' 300'
SCALE FEET

Lee County Aerial 2016

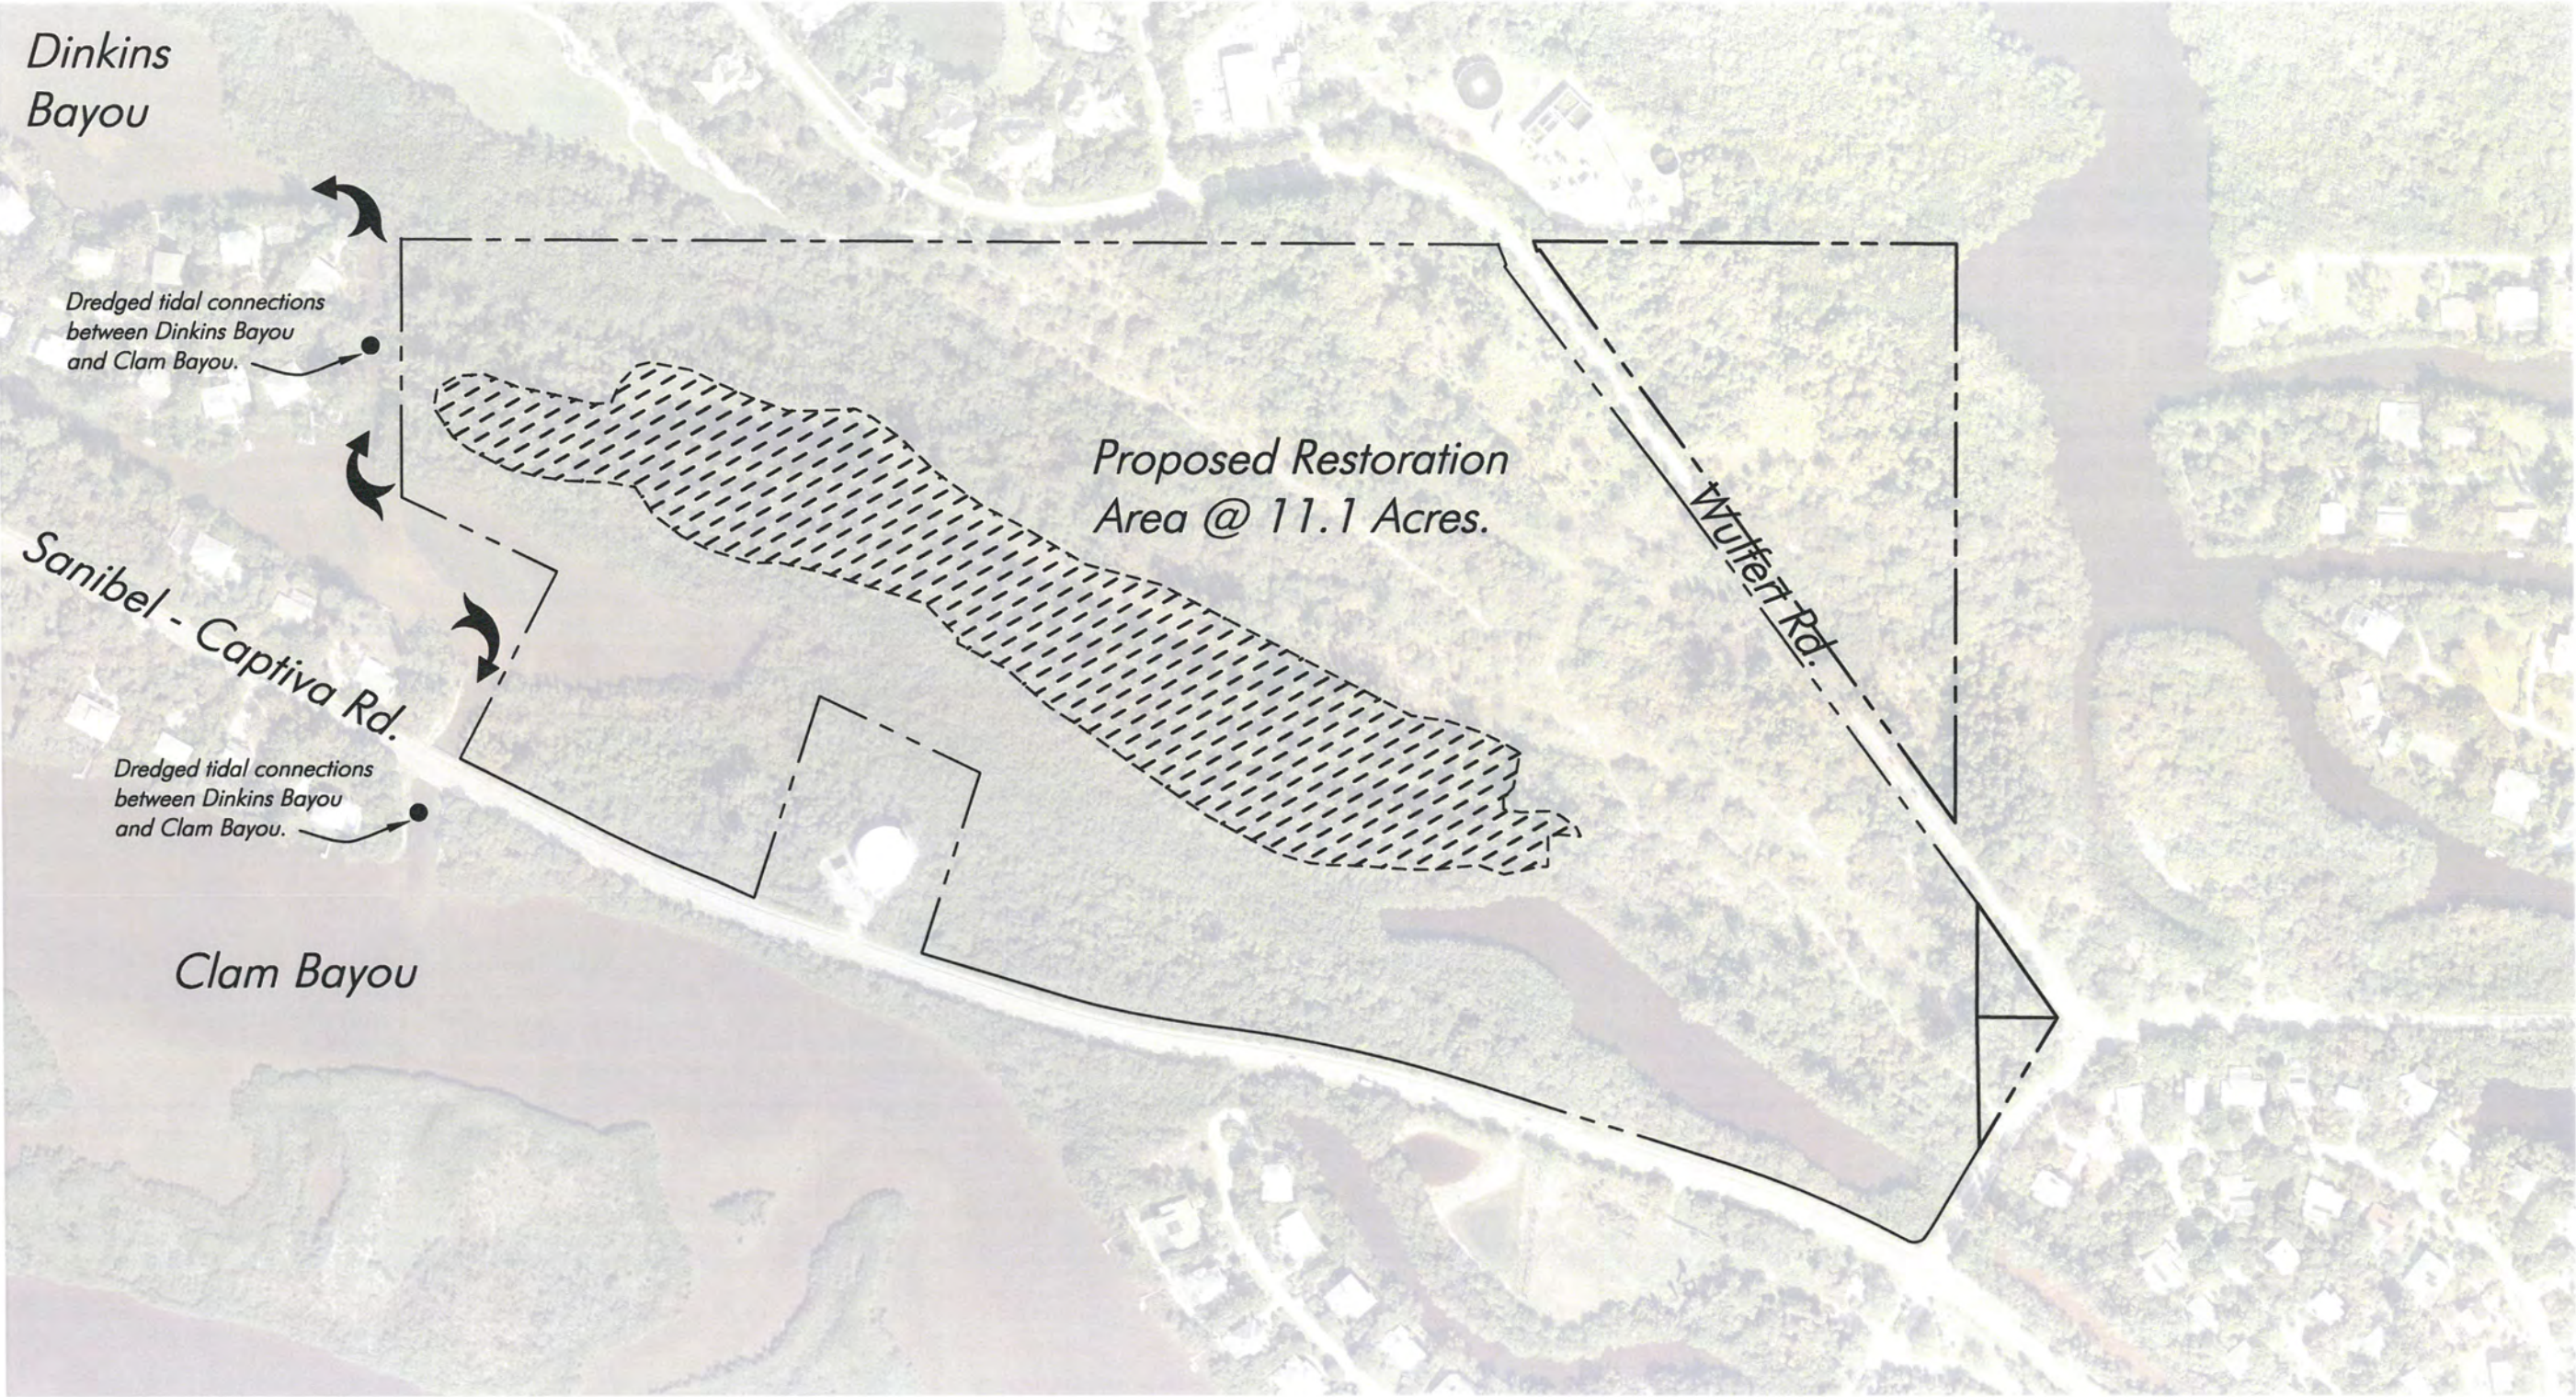

DISCUSSION PLANS, NOT FOR CONSTRUCTION

July 11, 2017 12:26:06 p.m.
Drawing: DINGIMASTER.DWG



1938 Hill Avenue, Fort Myers, Florida 33901
Office: 239-334-6870 Fax: 239-334-7810
MARINE and ENVIRONMENTAL CONSULTANTS

Project Site Plan

Scale 1" = 300'

7-10-17

hjm

Ding Darling Wildlife Society


SHEET
2/7

SECTION: 12
TOWNSHIP: 46 S.
RANGE: 21 E.

LATITUDE: 26.4719°
LONGITUDE: 82.1599°

Lee County Aerial 2016

0' 100' 200'
SCALE FEET

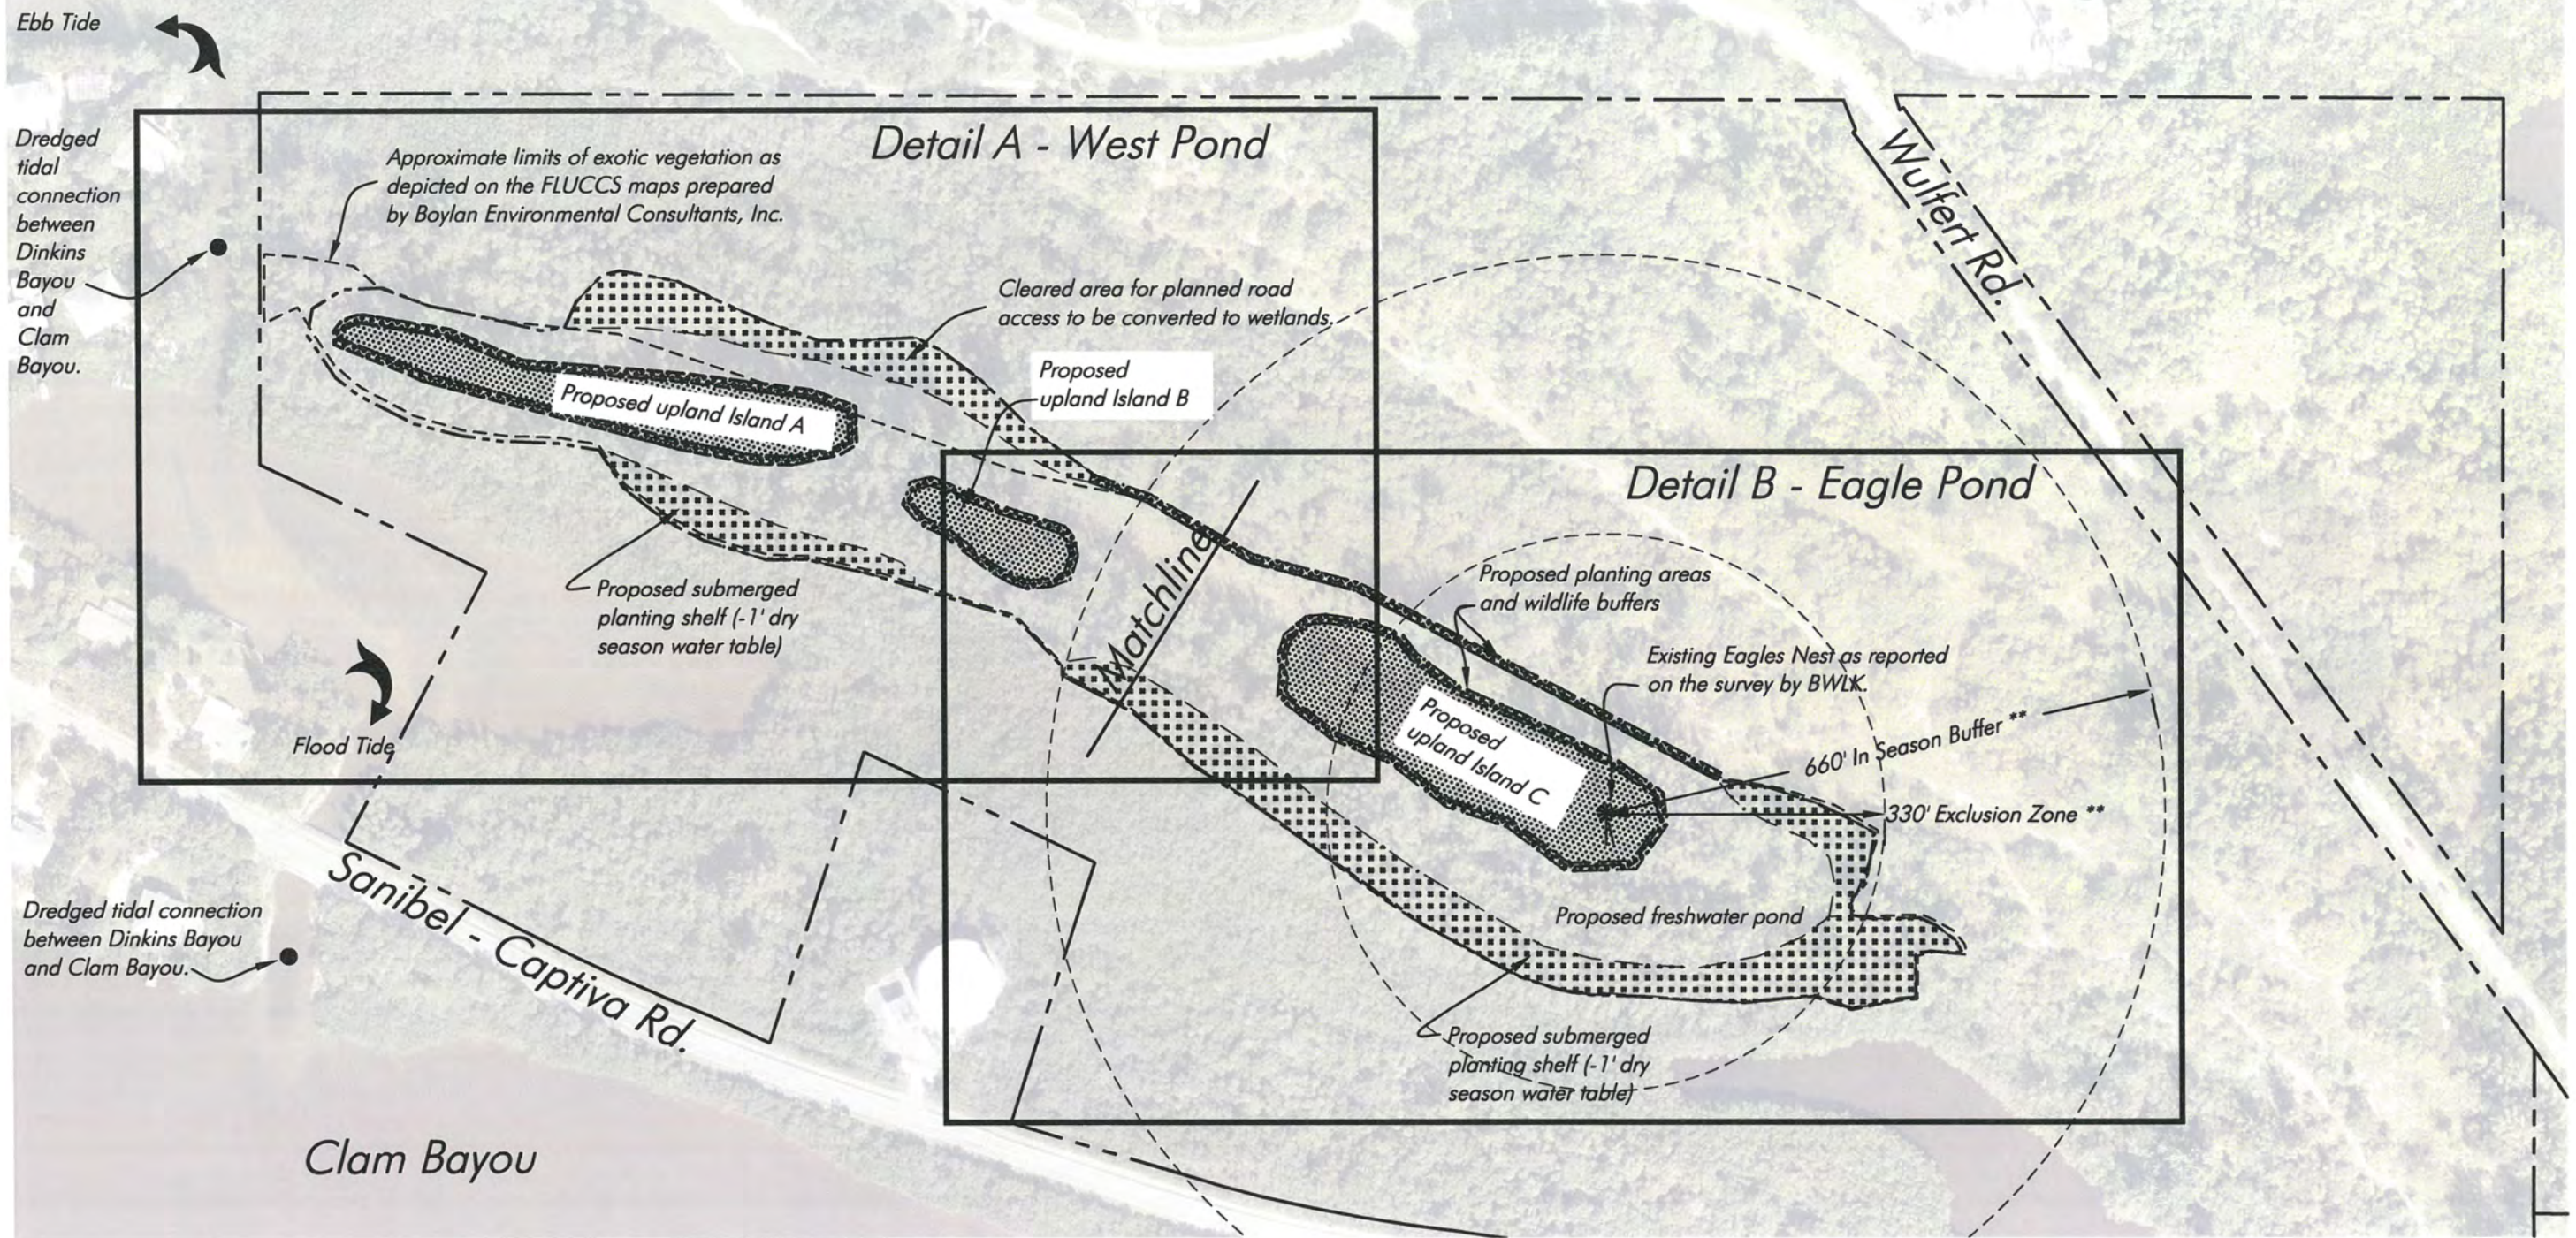

** Note: Final design is contingent upon Bald Eagle management plan criteria.

Note: Site survey information provided by Bean, Whittaker, Lutz & Kareh last revised 5-15-14. All elevations reference NAVD 88

DISCUSSION PLANS, NOT FOR CONSTRUCTION

July 11, 2017 12:26:06 p.m.
Drawing: DING1MASTER.DWG



1938 Hill Avenue, Fort Myers, Florida 33901
Office: 239-334-6870 Fax: 239-334-7810
MARINE and ENVIRONMENTAL CONSULTANTS

Proposed Site Plan

Scale 1" = 200'

7-10-17

hjmw


Ding Darling Wildlife Society

SHEET
3/7

SECTION: 12
TOWNSHIP: 46 S.
RANGE: 21 E.

LATITUDE: 26.4719°
LONGITUDE: 82.1599°

0' 50' 100'
SCALE FEET

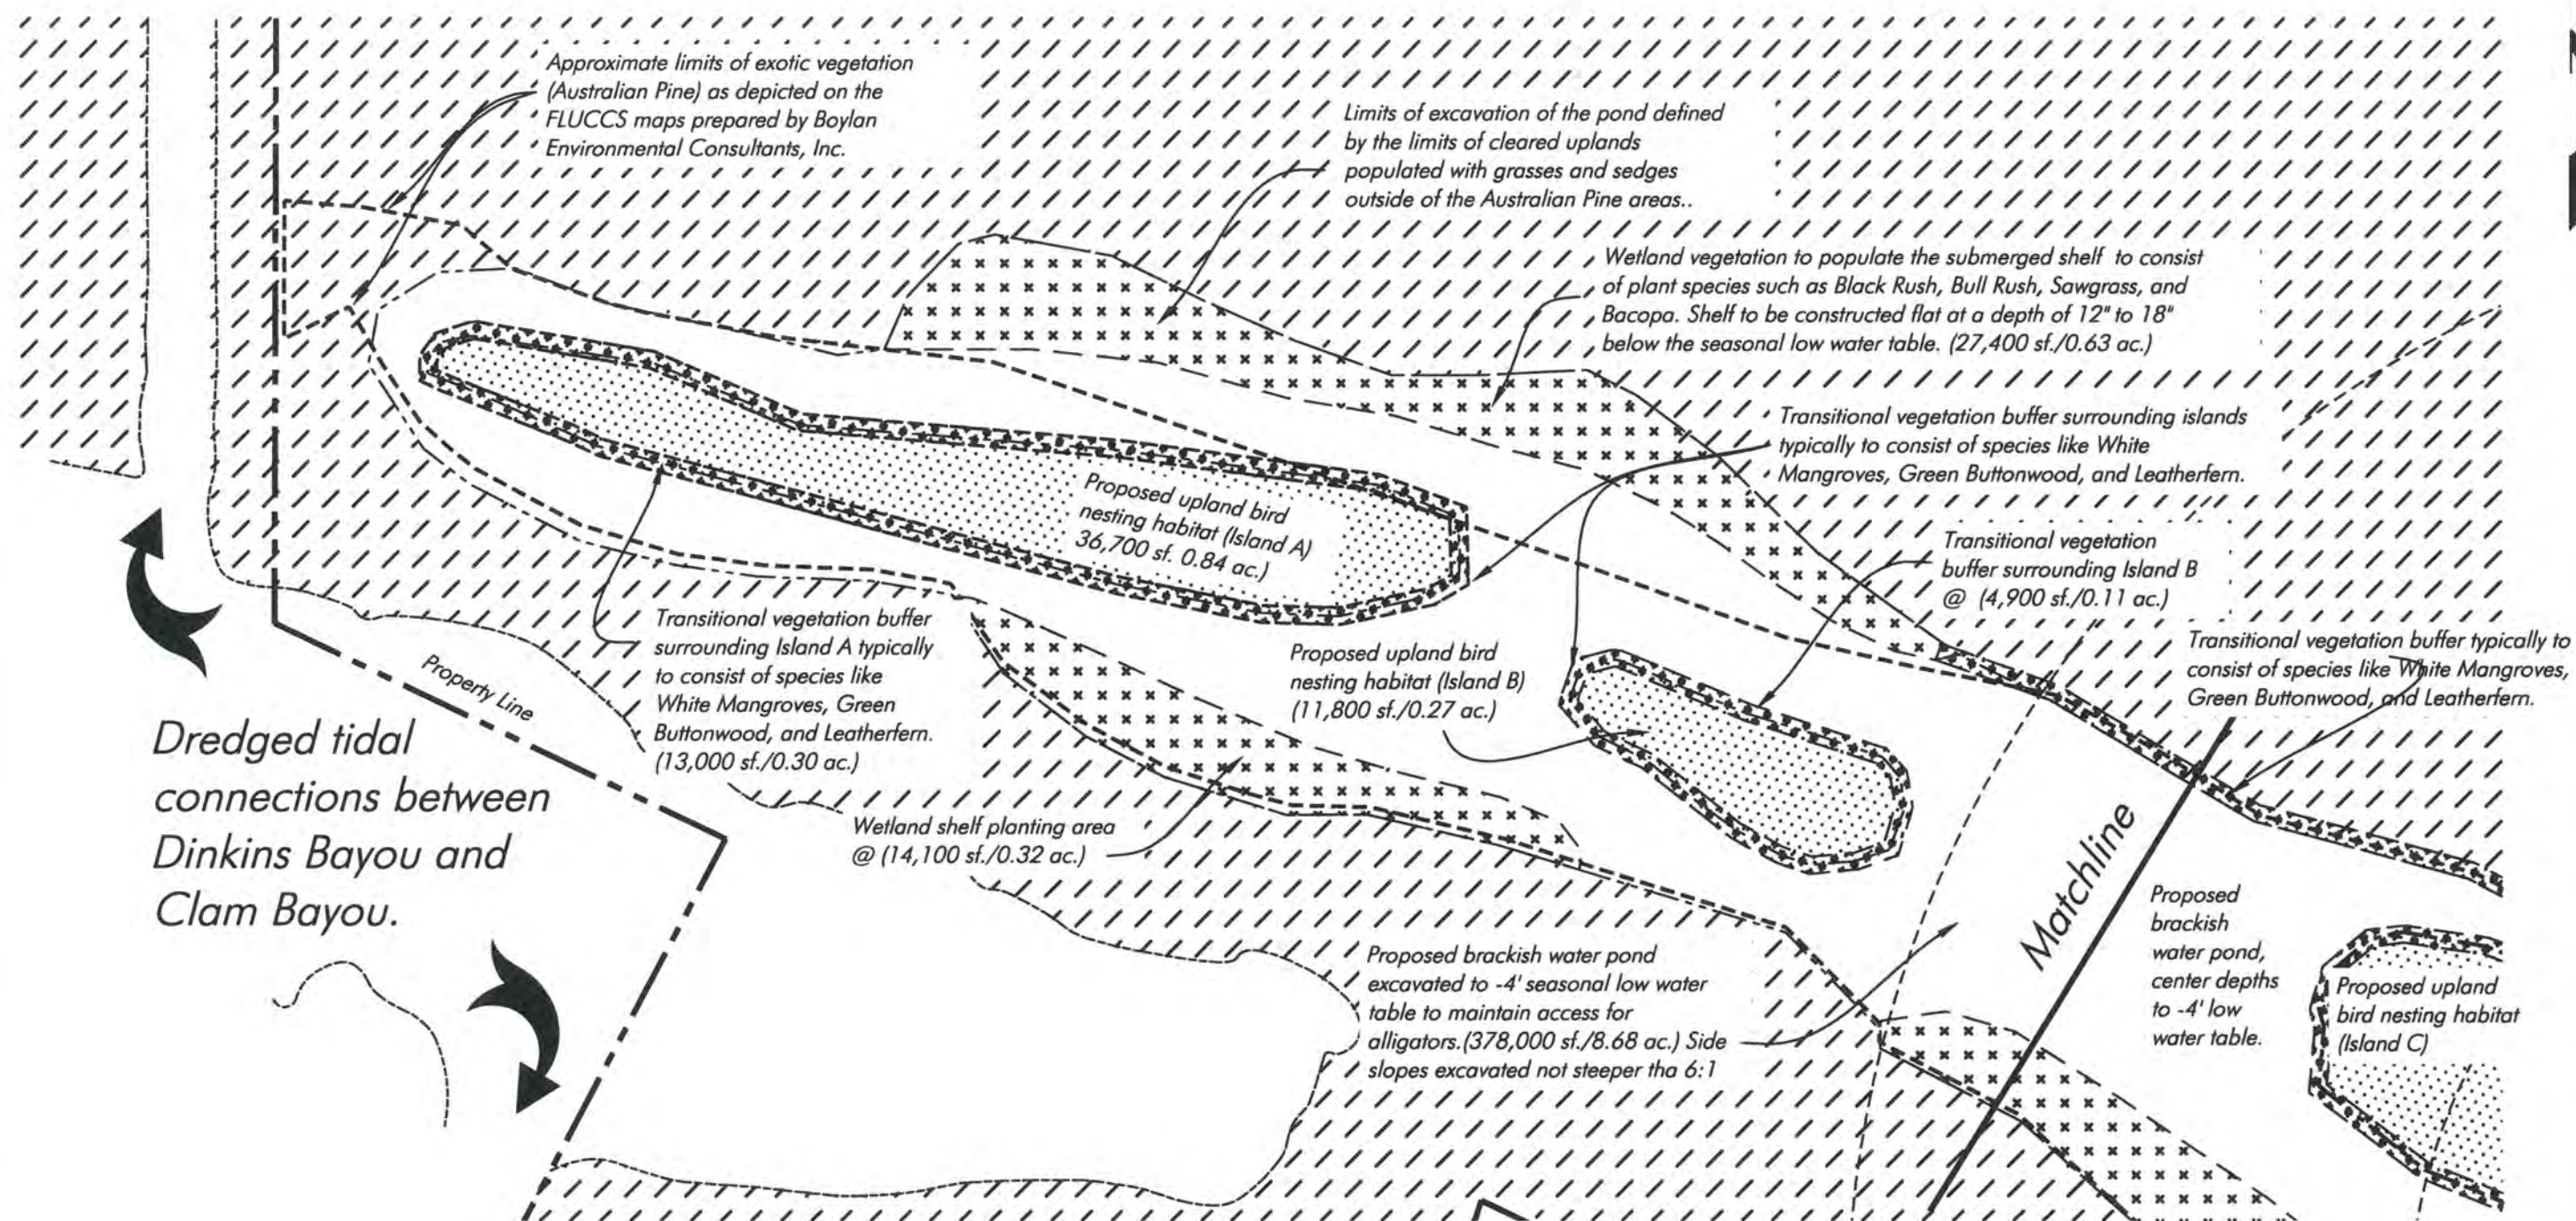

Note: Site survey information provided by Bean, Whittaker, Lutz & Kareh last revised 5-15-14. All elevations reference NAVD 88. Site contours interpolated from BWLK topography.

DISCUSSION PLANS, NOT FOR CONSTRUCTION

July 11, 2017 12:26:06 p.m.
Drawing: DING1MASTER.DWG



1938 Hill Avenue, Fort Myers, Florida 33901
Office: 239-334-6870 Fax: 239-334-7810
MARINE and ENVIRONMENTAL CONSULTANTS

Detail A - West Pond

Scale 1" = 100'

7-10-17

hjmw

Ding Darling Wildlife Society


SHEET

4/7

SECTION: 12
TOWNSHIP: 46 S.
RANGE: 21 E.

LATITUDE: 26.4719°
LONGITUDE: 82.1599°

0' 50' 100'
SCALE FEET

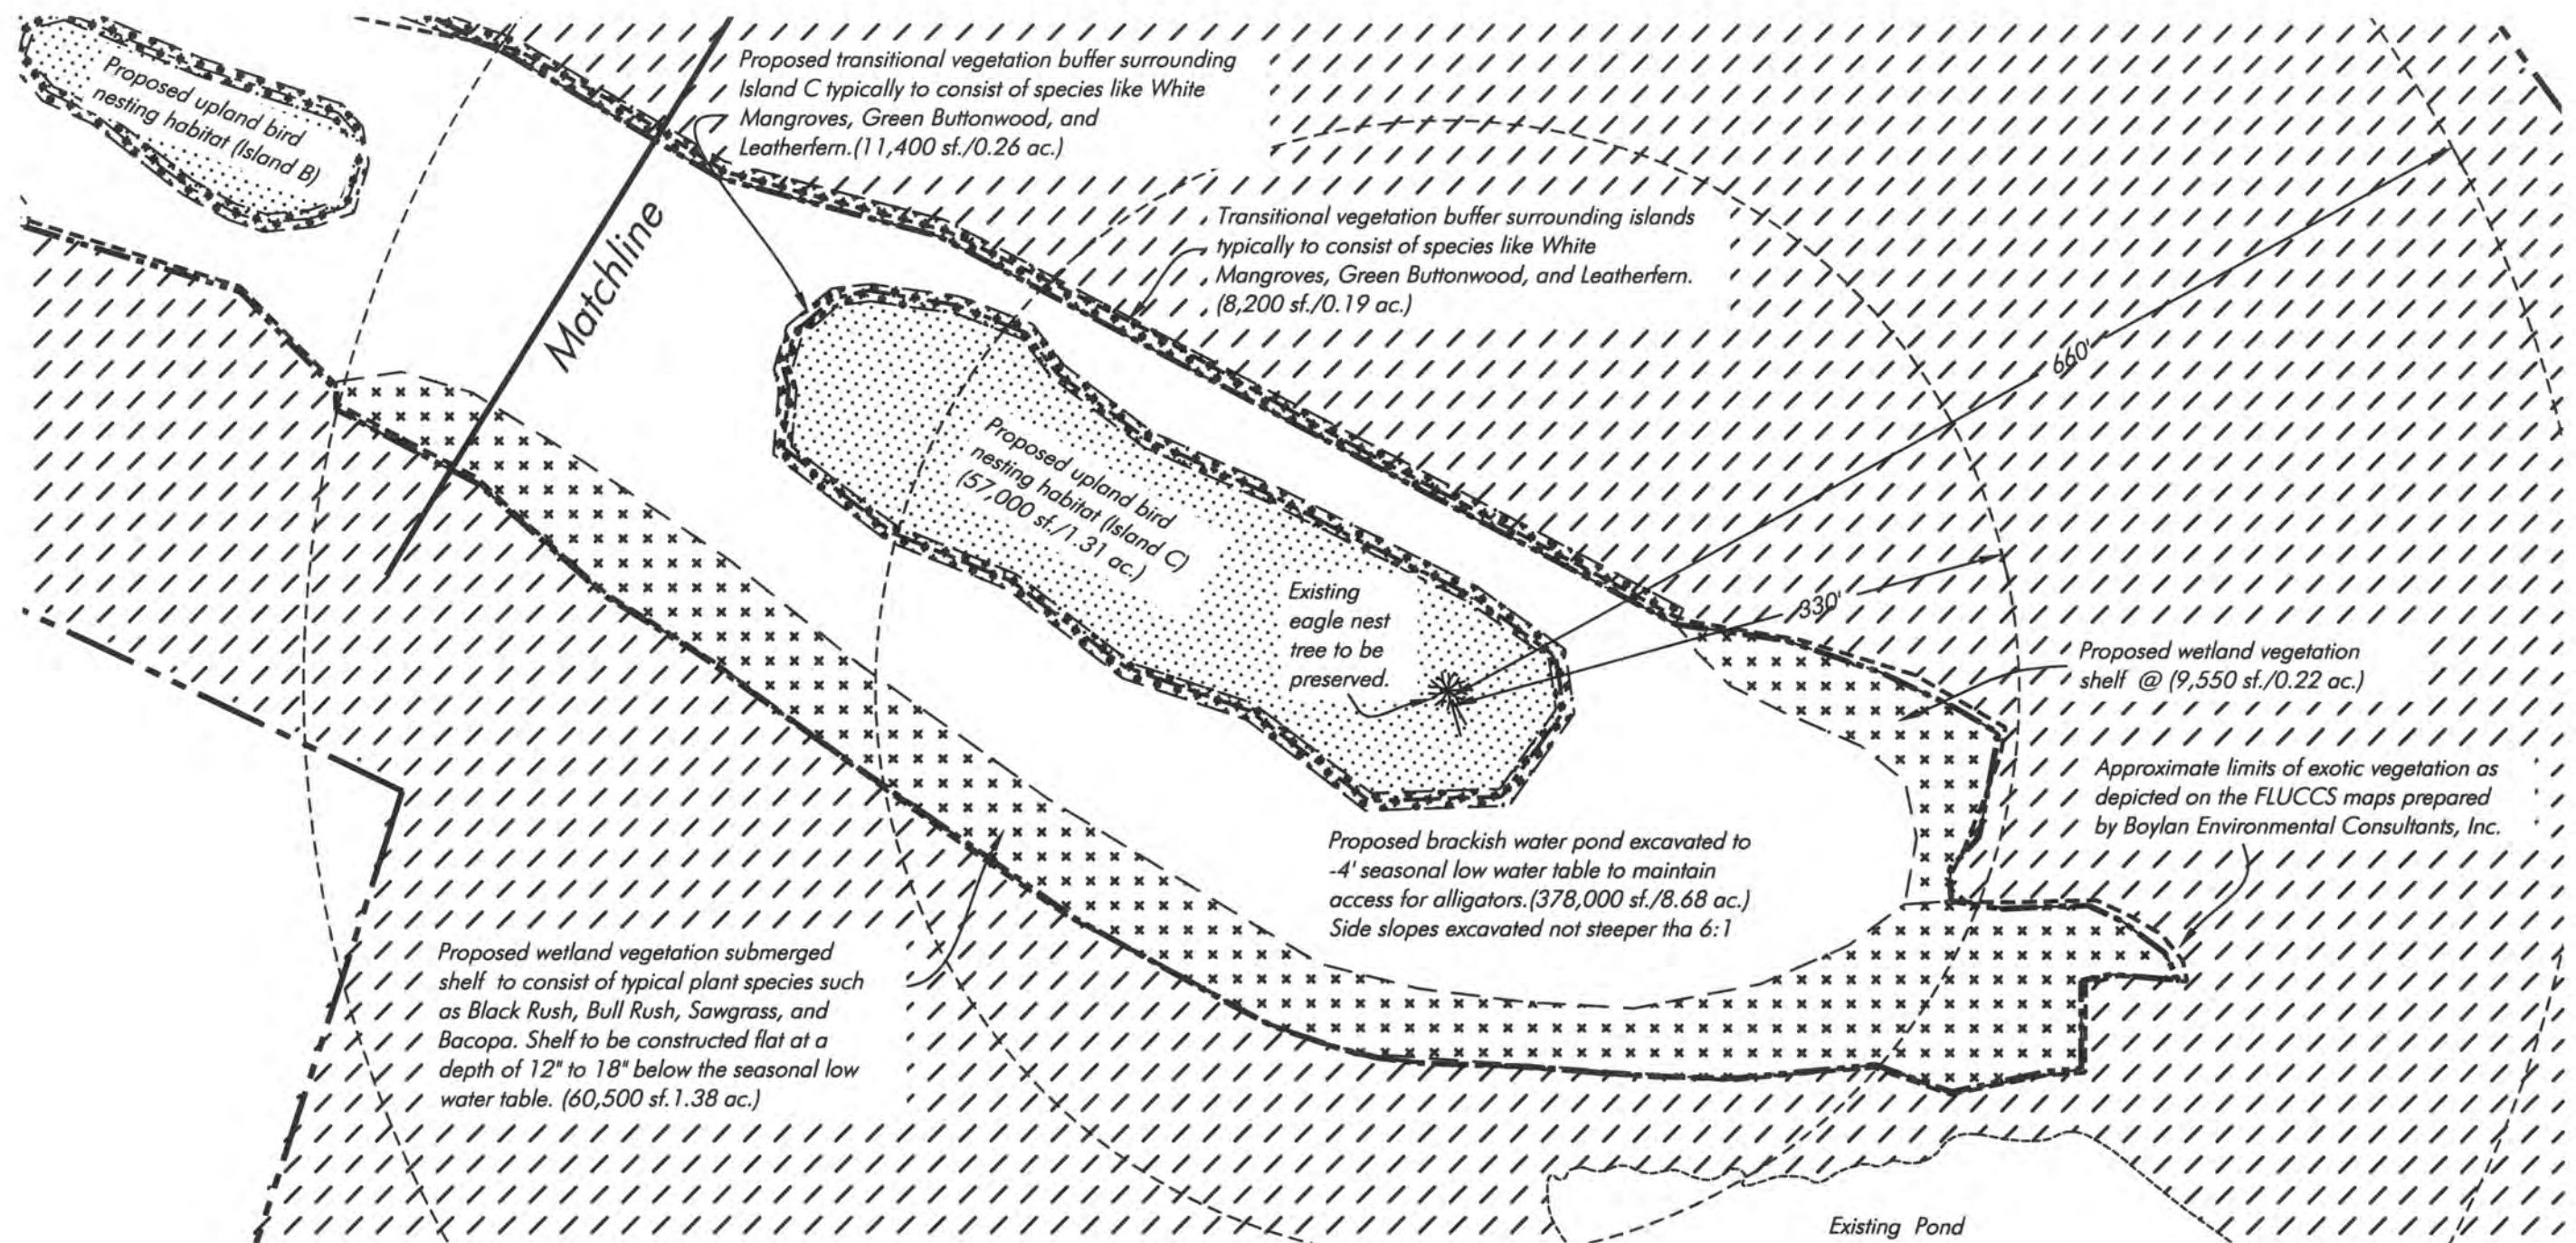

Note: Site survey information provided by Bean, Whittaker, Lutz & Kareh last revised 5-15-14. All elevations reference NAVD 88. Site contours interpolated from BWLK topography.

DISCUSSION PLANS, NOT FOR CONSTRUCTION

July 11, 2017 12:26:06 p.m.
Drawing: DING1MASTER.DWG



1938 Hill Avenue, Fort Myers, Florida 33901
Office: 239-334-6870 Fax: 239-334-7810
MARINE and ENVIRONMENTAL CONSULTANTS

Detail B - Eagle Pond

Scale 1" = 100'

7-10-17

hjmw

Ding Darling Wildlife Society


SHEET

5/7

SECTION: 12
TOWNSHIP: 46 S.
RANGE: 21 E.

LATITUDE: 26.4719°
LONGITUDE: 82.1599°

0' 50' 100'
SCALE FEET

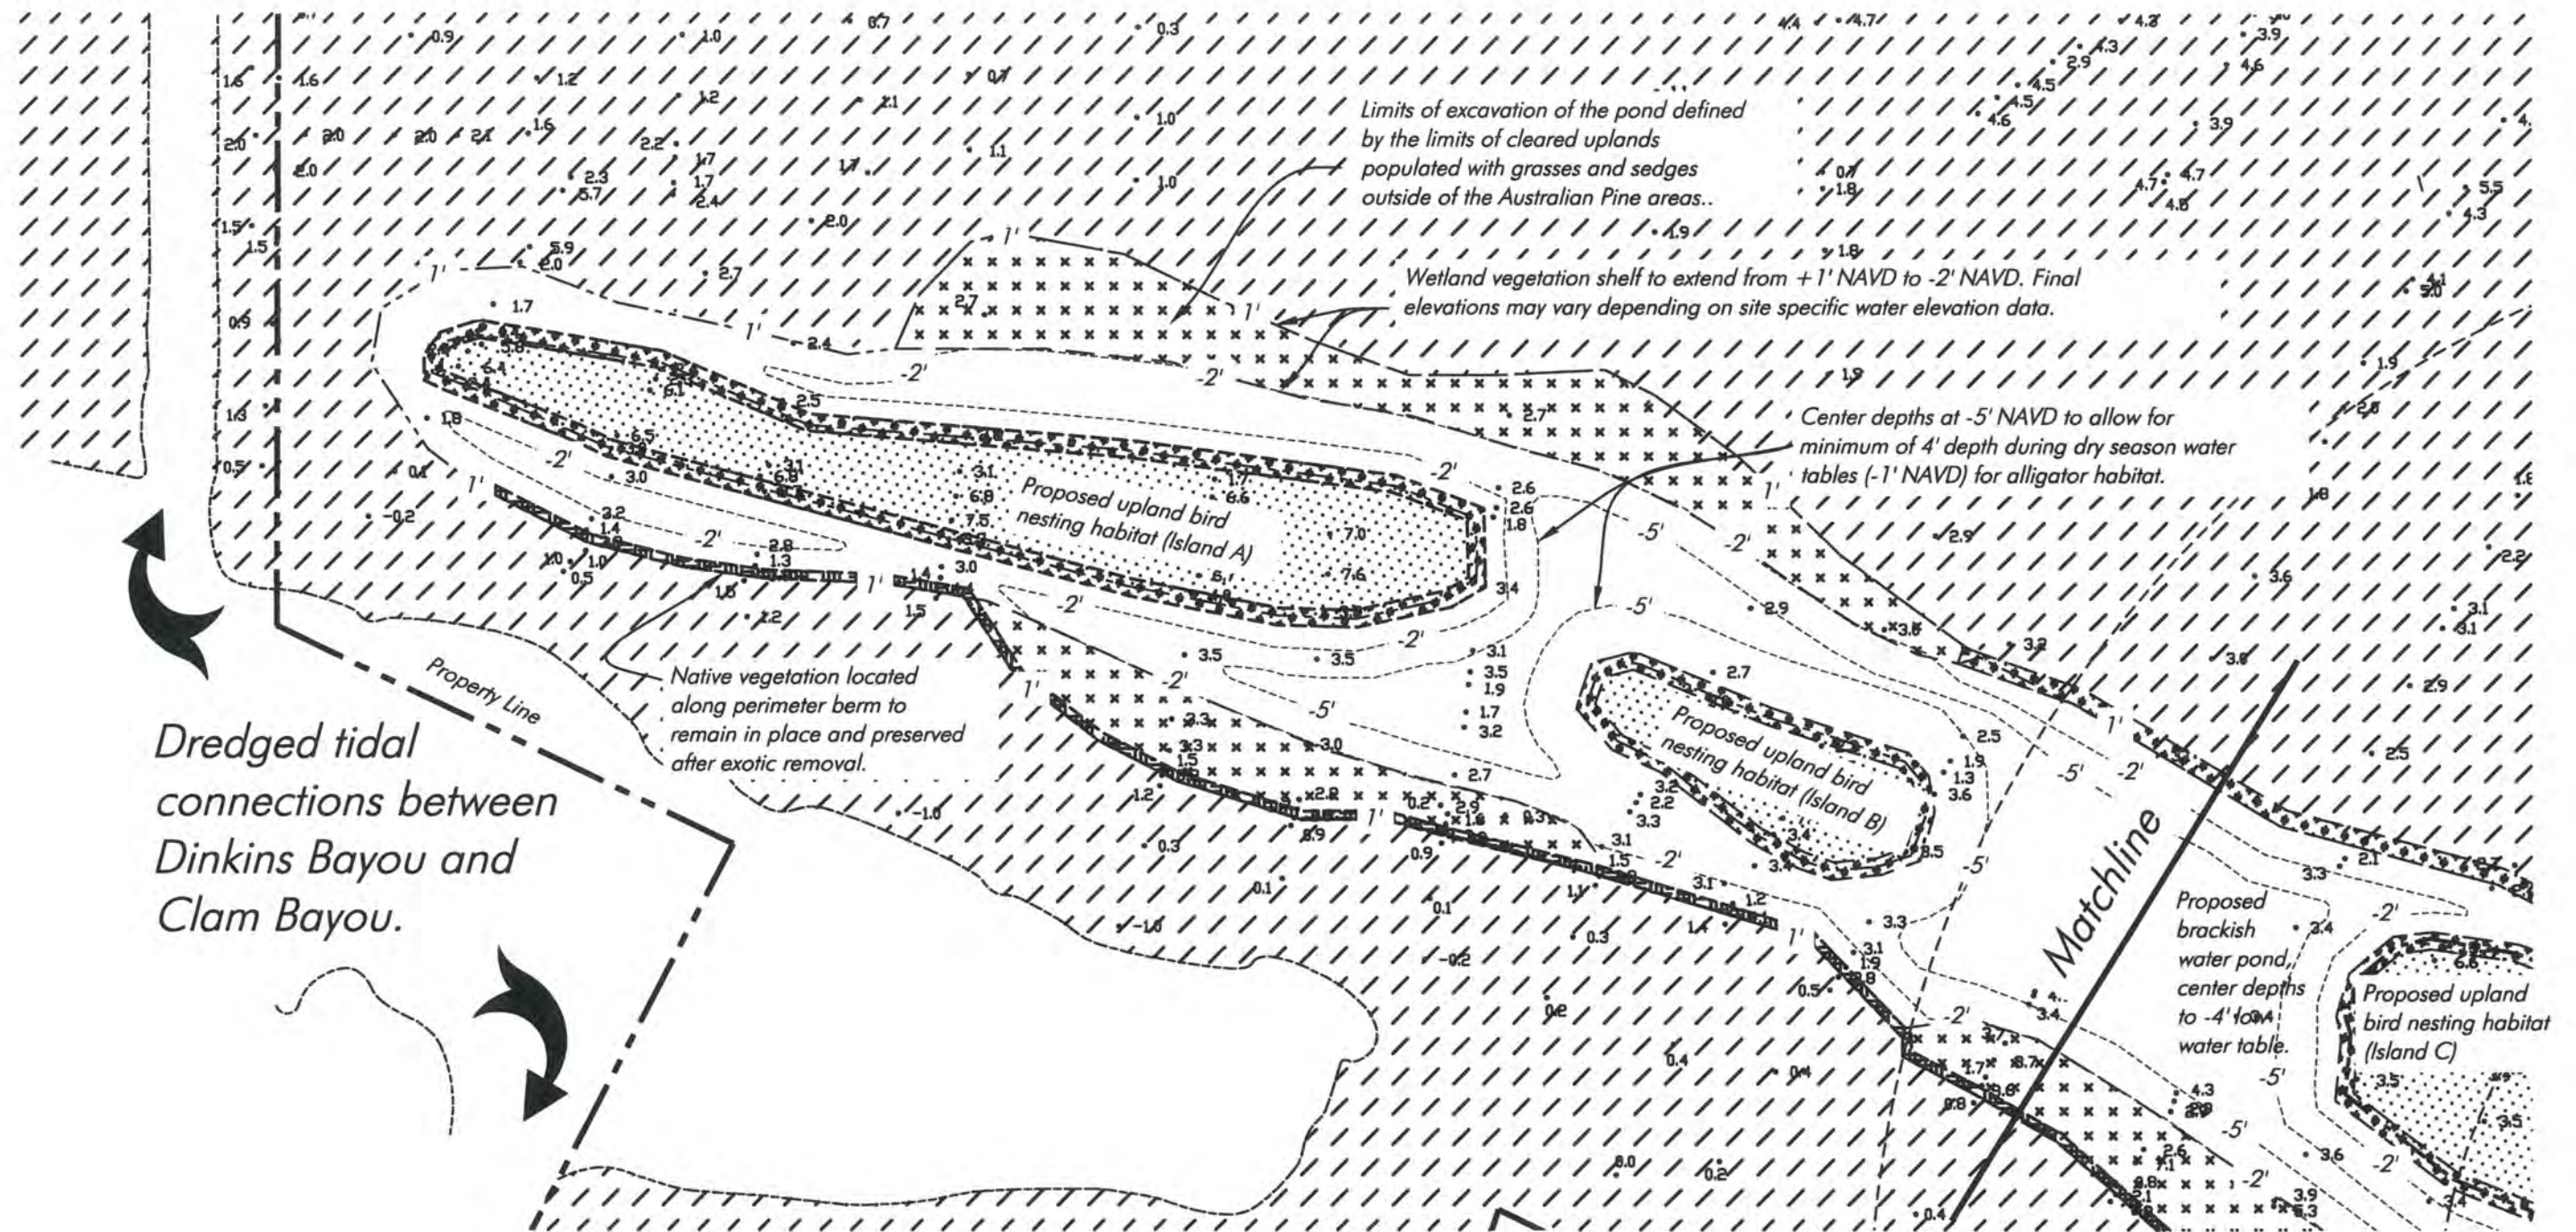

Note: Site survey information provided by Bean, Whittaker, Lutz & Kareh last revised 5-15-14. All elevations reference NAVD 88. Site contours interpolated from BWLK topography.

DISCUSSION PLANS, NOT FOR CONSTRUCTION

July 11, 2017 12:26:08 p.m.
Drawing: DING1MASTER.DWG



1938 Hill Avenue, Fort Myers, Florida 33901
Office: 239-334-6870 Fax: 239-334-7810
MARINE and ENVIRONMENTAL CONSULTANTS

Detail A - West Pond Topo

Scale 1" = 100'

7-10-17

hjmw

Ding Darling Wildlife Society


SHEET

6/7

SECTION: 12
TOWNSHIP: 46 S.
RANGE: 21 E.

LATITUDE: 26.4719°
LONGITUDE: 82.1599°

0' 50' 100'
SCALE FEET

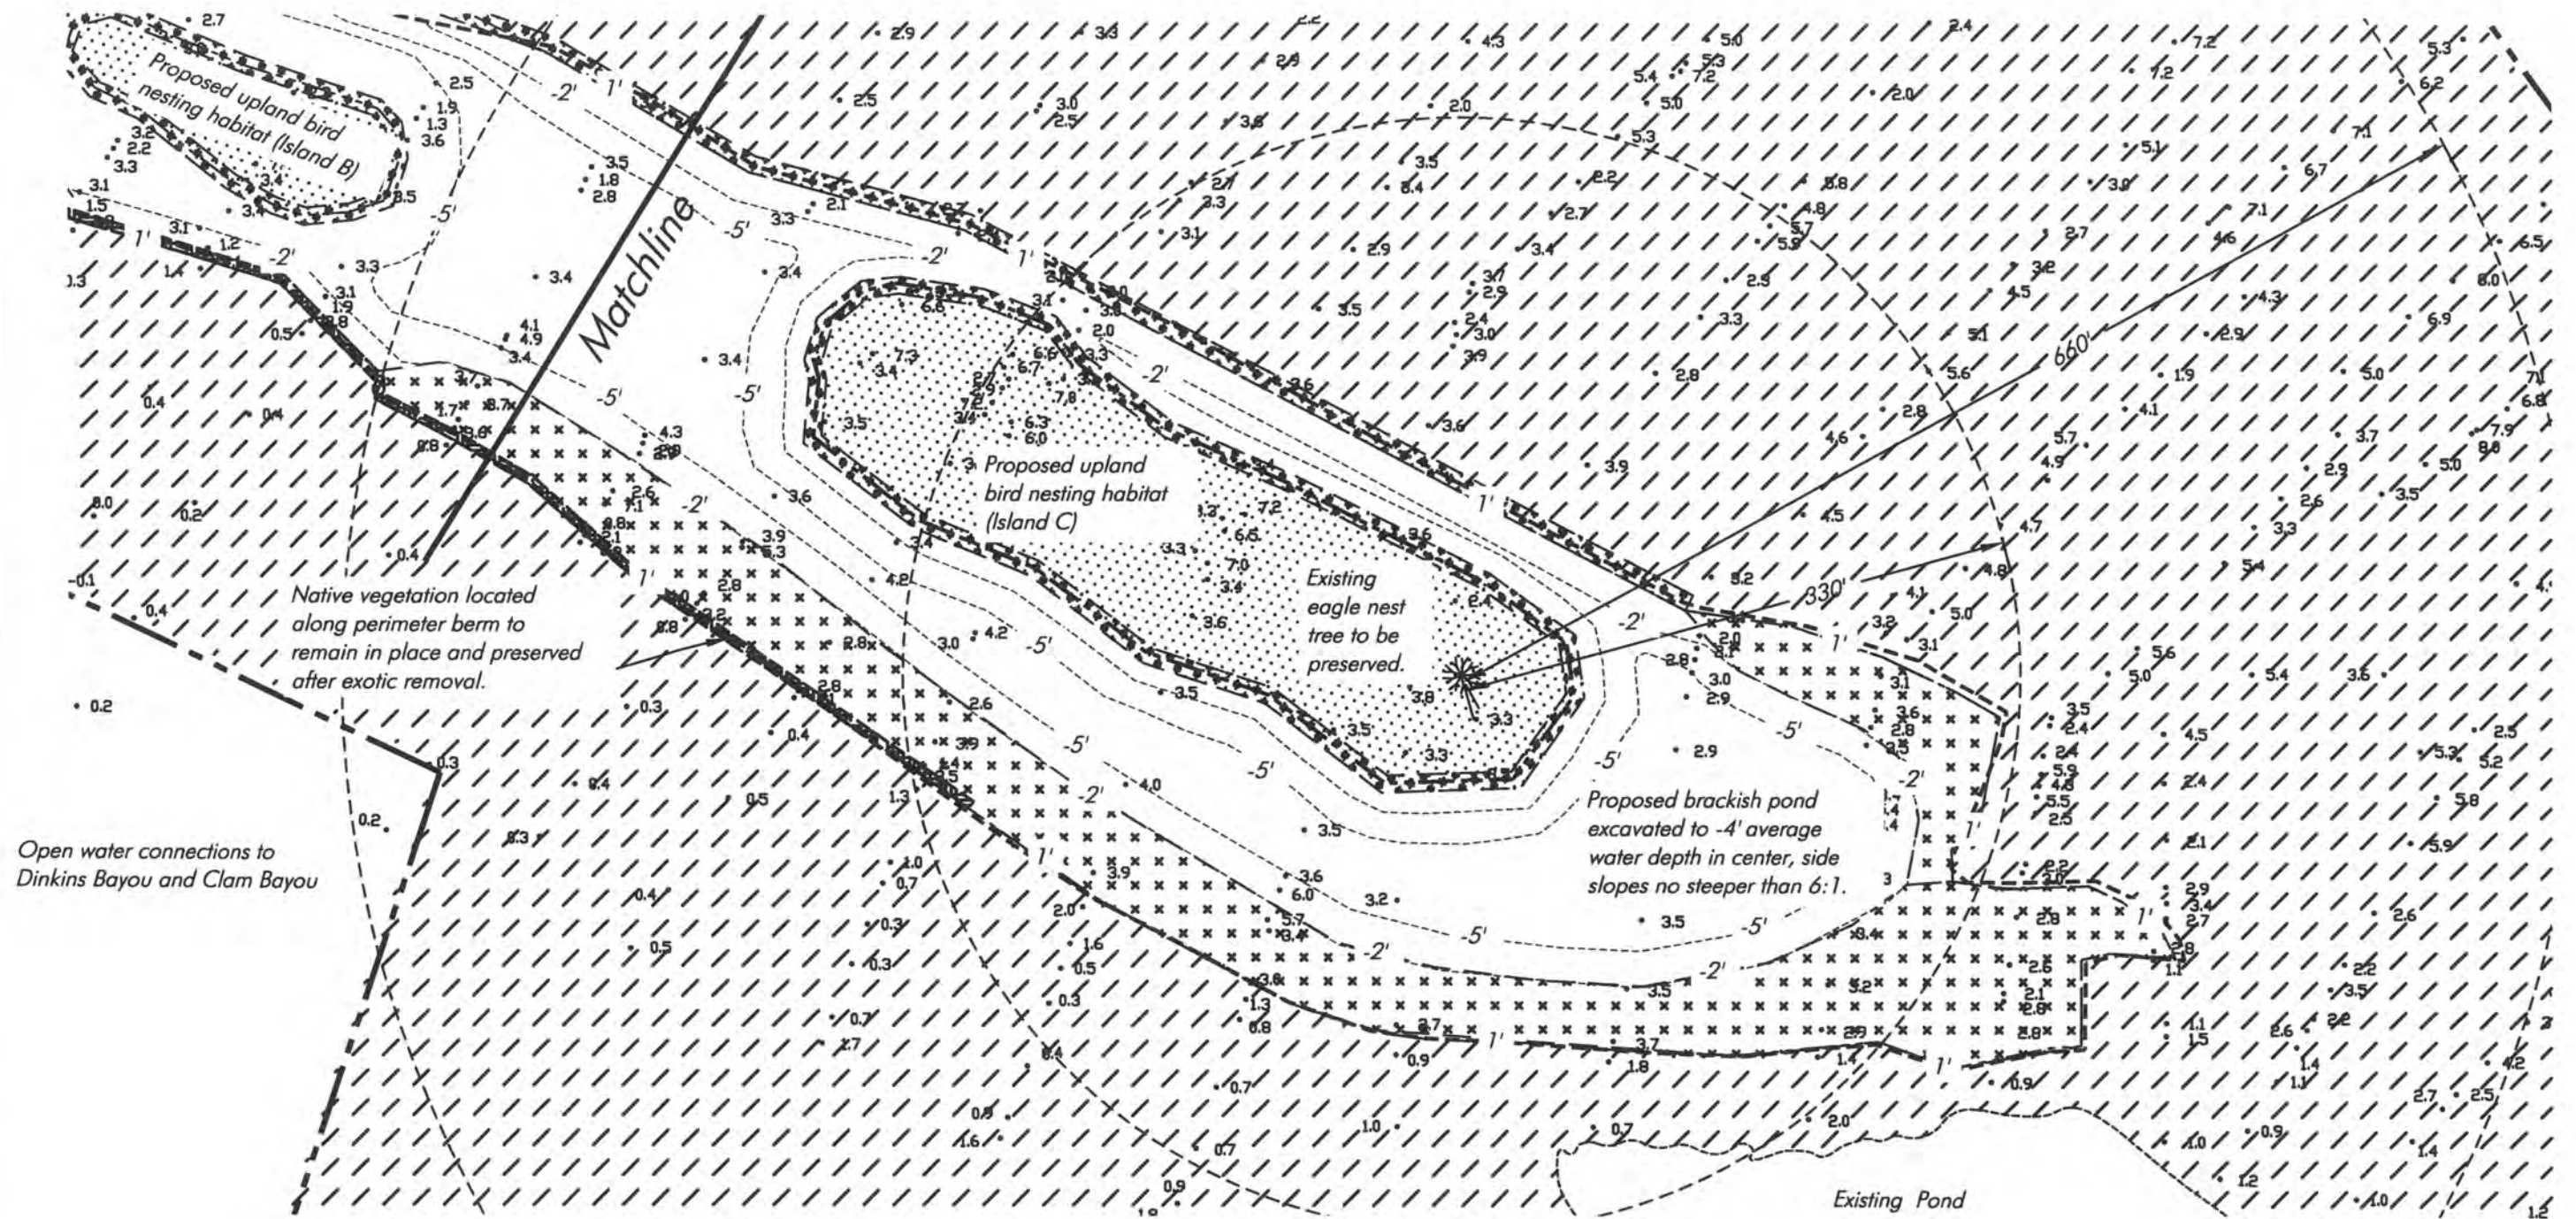

Note: Site survey information provided by Bean, Whittaker, Lutz & Kareh last revised 5-15-14. All elevations reference NAVD 88. Site contours interpolated from BWLK topography.

DISCUSSION PLANS, NOT FOR CONSTRUCTION

July 11, 2017 12:26:06 p.m.
Drawing: DING1MASTER.DWG



1938 Hill Avenue, Fort Myers, Florida 33901
Office: 239-334-6870 Fax: 239-334-7810
MARINE and ENVIRONMENTAL CONSULTANTS

Detail B - Eagle Pond Topo

Scale 1" = 100'

7-10-17

hjmw

Ding Darling Wildlife Society

SHEET
7/7