


RM02025
03/26/08
ACAD 16.1s (LMS Tech)
03/26/08 DB:6:28

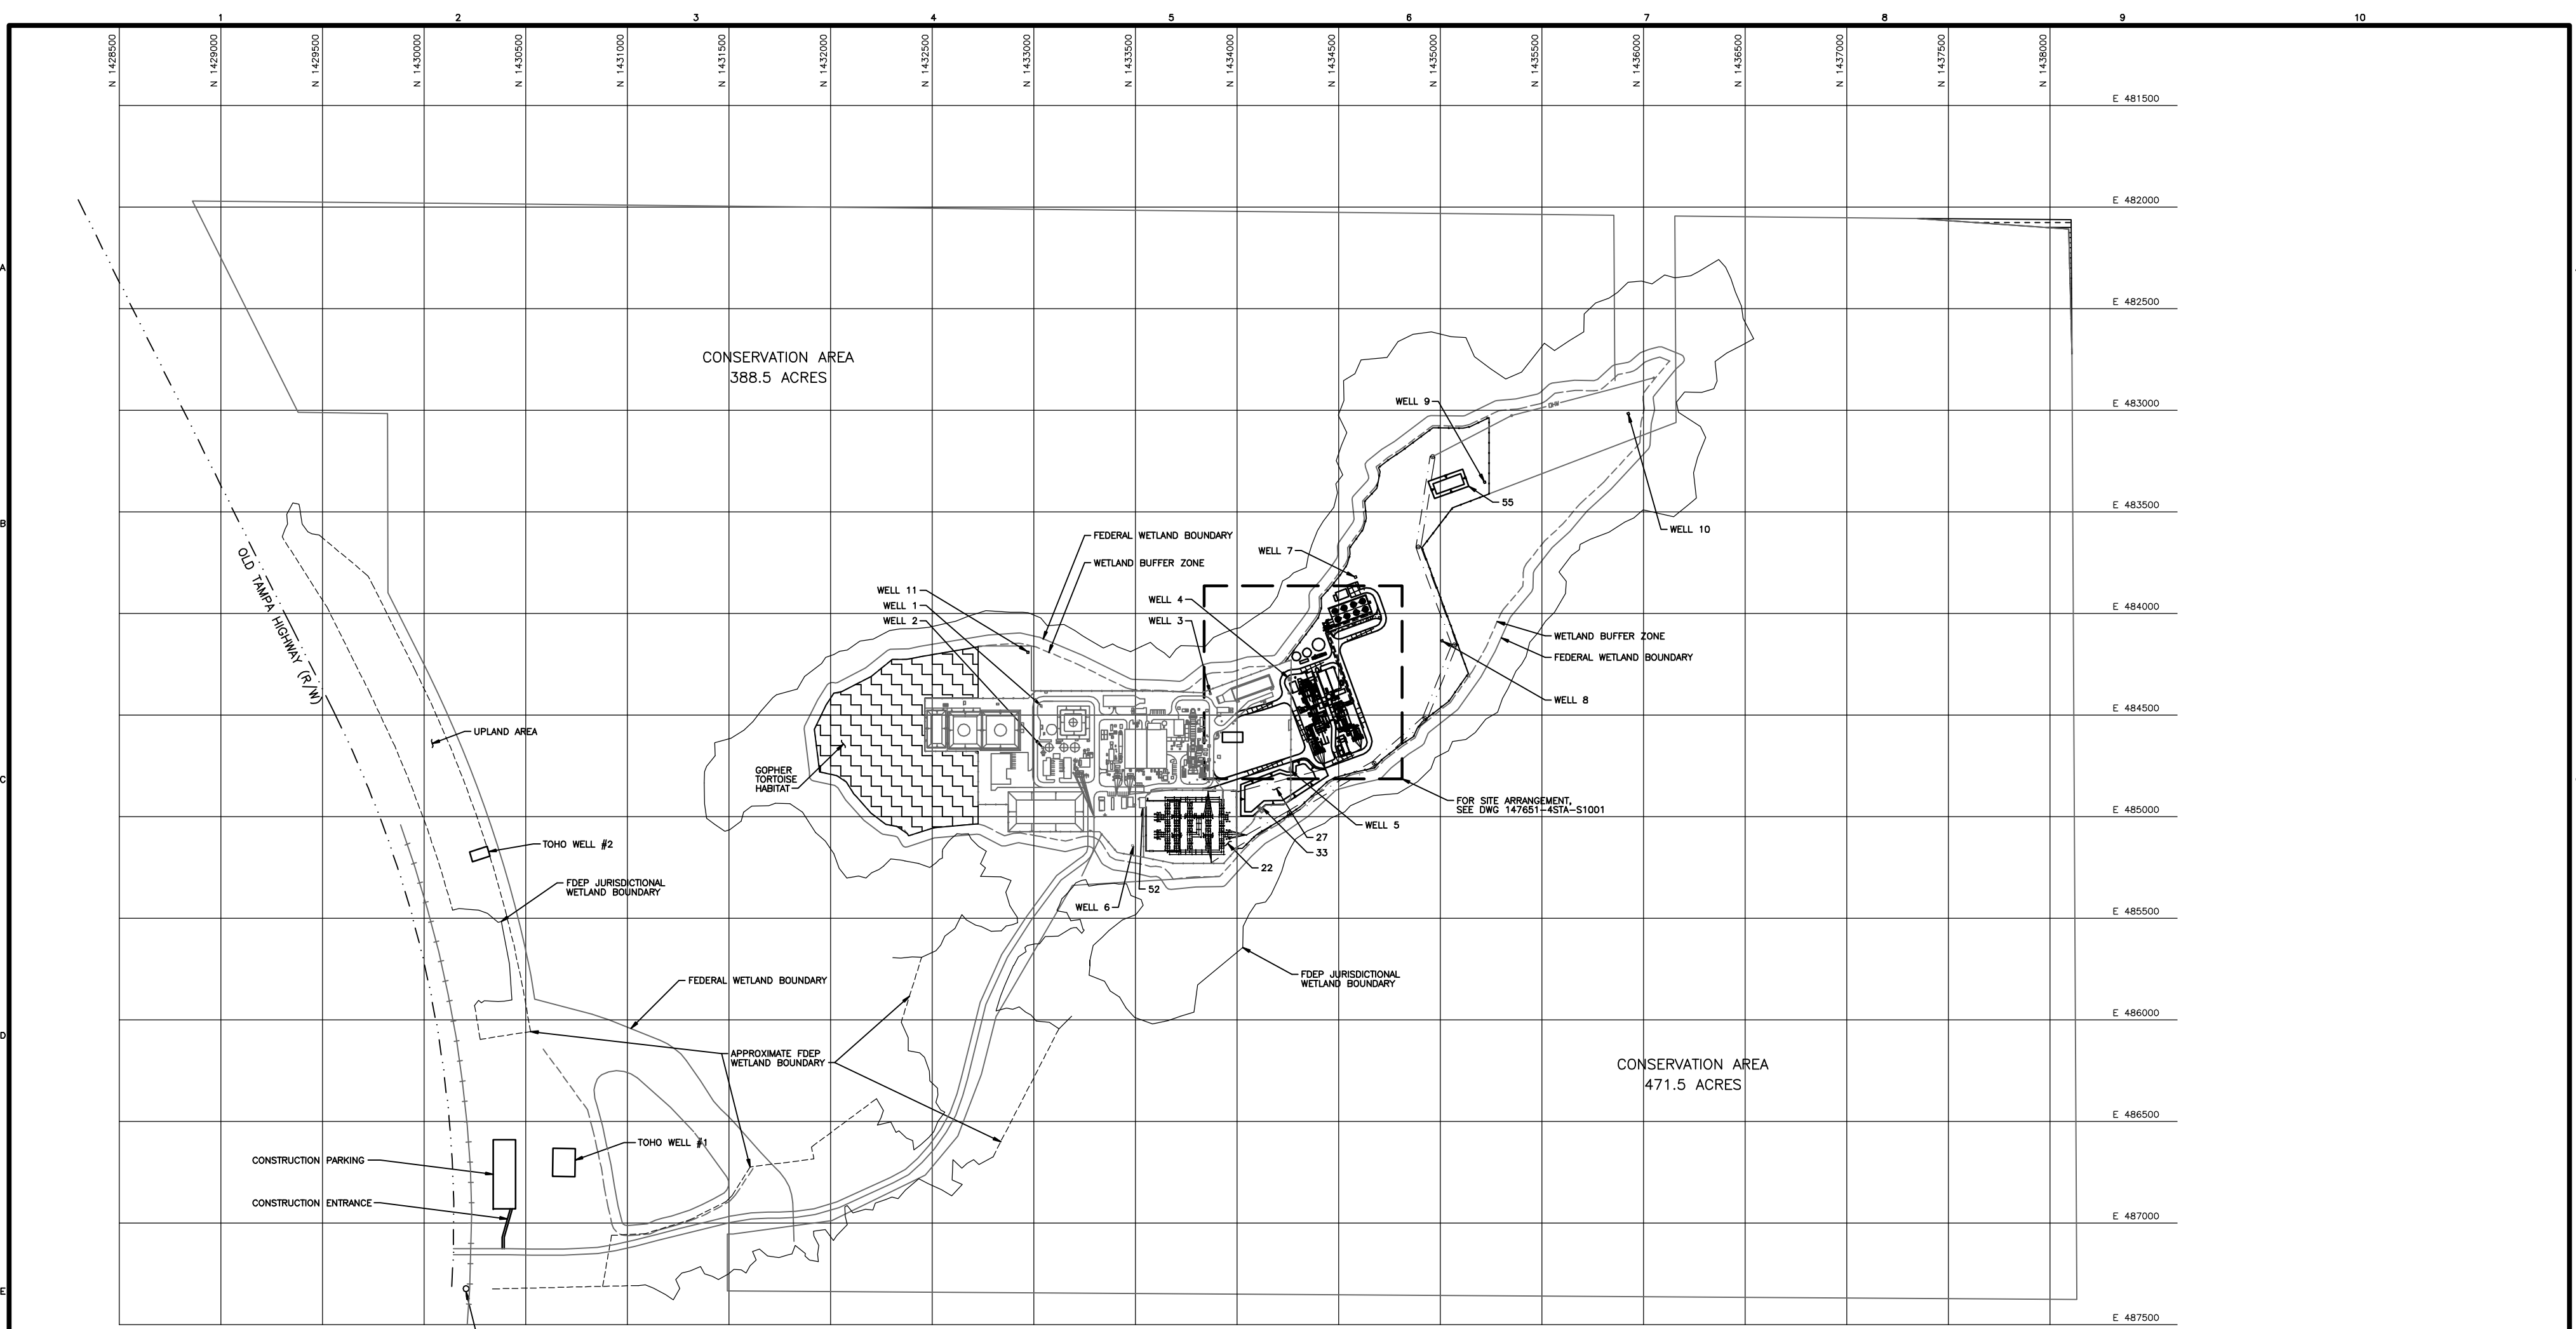

FACILITIES LEGEND	
ID	FACILITY
22	SUBSTATION
27	DETENTION POND
33	DETENTION POND DISCHARGE
52	SWITCHYARD CONTROL BUILDING (EXISTING)
55	PERC POND

LEGEND	
-----	WETLAND BUFFER ZONE
-----	FDEP JURISDICTIONAL WETLAND BOUNDARY
[Pattern]	GOPHER TORTOISE HABITAT
---	OVERHEAD TRANSMISSION LINE
---	FENCE LINE

NOTES	
FOR PERMITTING PURPOSE ONLY APPROVED FOR CONSTRUCTION	

FLORIDA MUNICIPAL POWER AGENCY CANE ISLAND POWER PARK UNIT 4		PROJECT 147651-4STA-S1000	DRAWING NUMBER 0
SITE PLAN		CODE AREA	REV FIG 2.1-3