
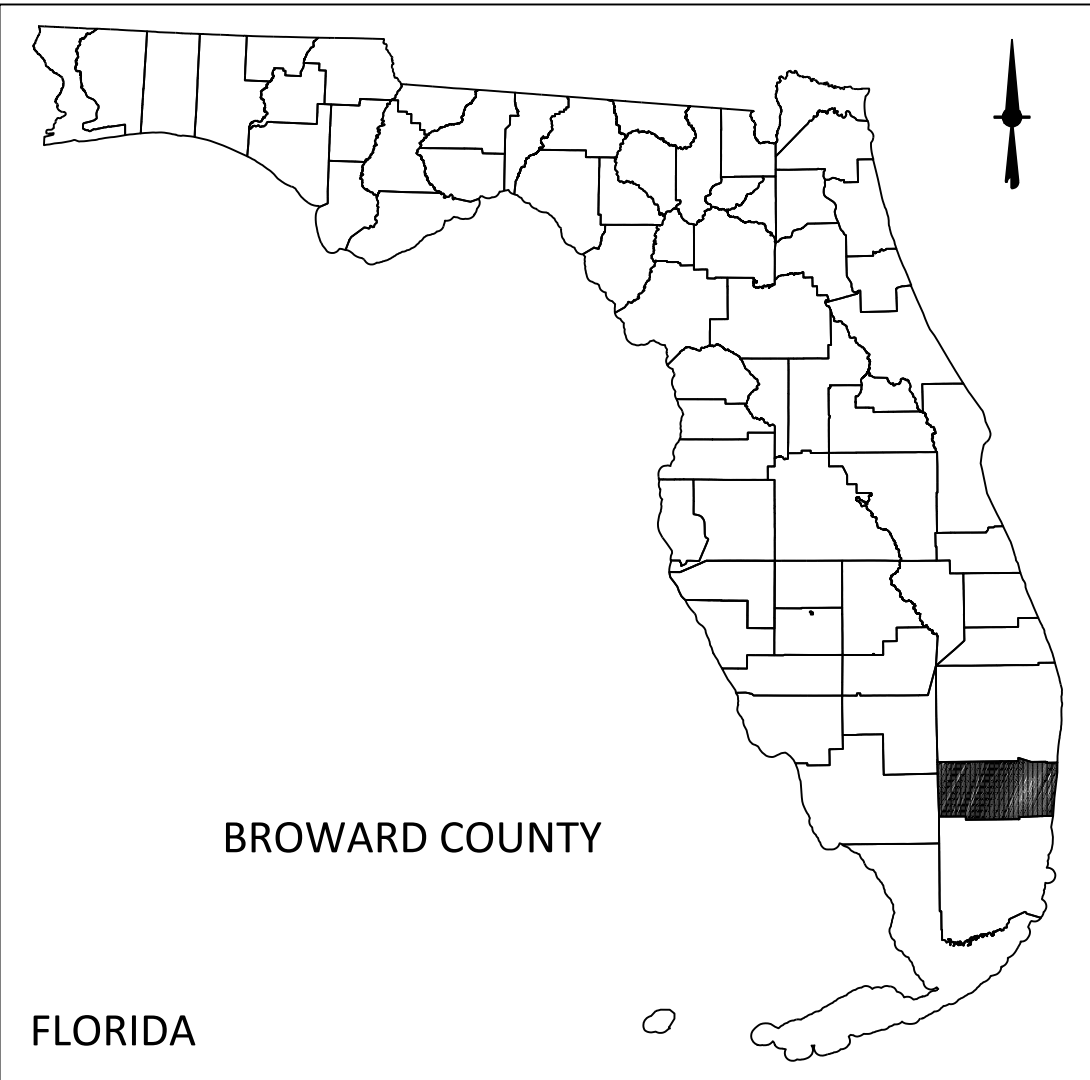


STORM WATER MANAGEMENT SYSTEM PLANS


BROWARD COUNTY, FLORIDA

SHEET NO.	DESCRIPTION
195190-DS-0000	COVER SHEET
195190-DS-1000	PILOT PLAN
195190-DS-1001	SITE ARRANGEMENT
195190-DS-1101	PRE-DEVELOPMENT PLAN - MAIN PLANT AREA
195190-DS-1102	PRE-DEVELOPMENT STORMWATER MANAGEMENT PLAN - CONST. & MAINT. AREA
195190-DS-1103	PROPOSED STORMWATER MANAGEMENT PLAN - MAIN PLANT AREA
195190-DS-1104	PROPOSED STORMWATER MANAGEMENT PLAN - CONST. & MAINT. USE AREA
195190-DS-1105	PROPOSED STORMWATER MANAGEMENT PLAN - CONST. & MAINT. USE AREA - TEMP.
195190-DS-1105B	PROPOSED STORMWATER MANAGEMENT PLAN - CONST. & MAINT. USE AREA - FINAL
195190-DS-1106	CONCEPT STORMWATER PLAN - POWER BLOCK
195190-DS-1107	PROPOSED STORMWATER MANAGEMENT PLAN - SECTIONS & DETAILS
195190-DS-1108	STORMWATER POLLUTION PREVENTION PLAN - CONST.
195190-DS-1109	EROSION CONTROL DETAILS - MISL. SECTIONS & DETAILS
195190-DS-1110	100 YEAR FLOOD PLAN OVERLAY

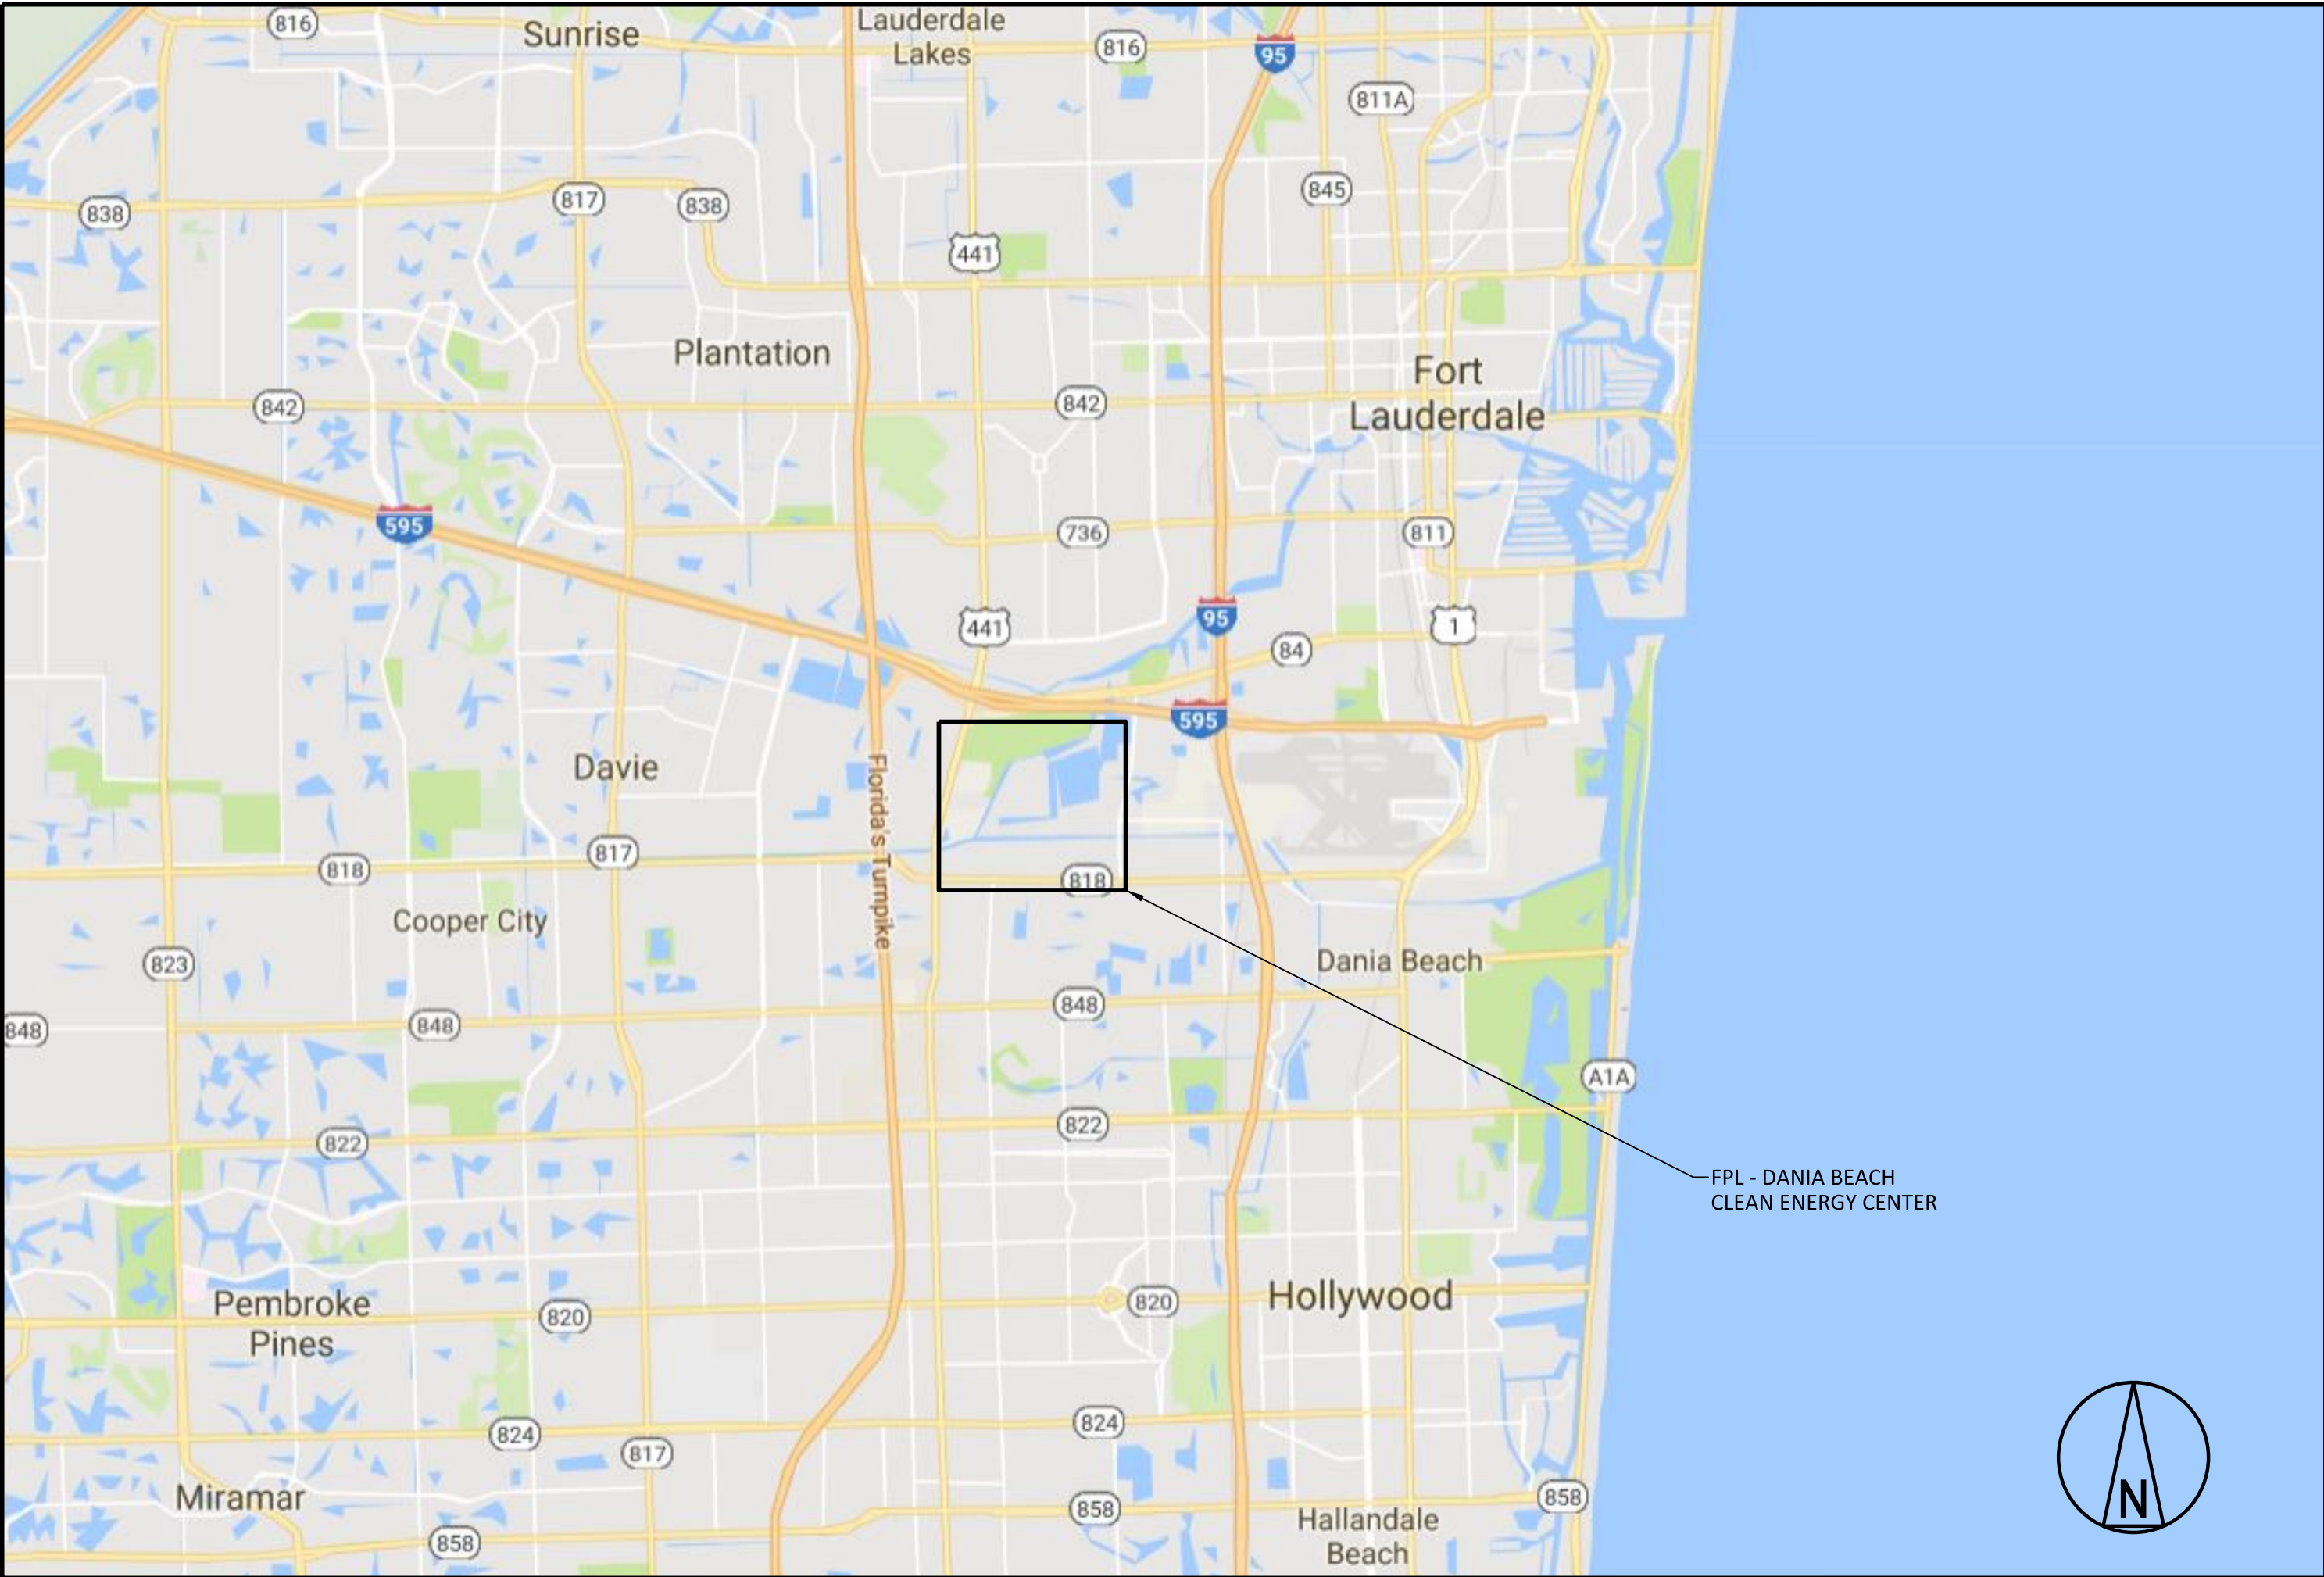

LOCATION MAP

NOT TO SCALE

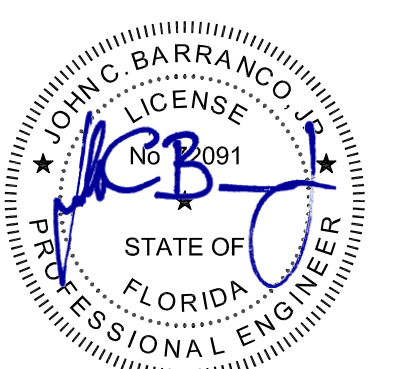

THIS ITEM HAS BEEN ELECTRONICALLY SIGNED AND
SEALED BY JOHN C. BARRANCO, JR., PE, ON THE TIT
DATE STAMP SHOWN USING A DIGITAL SIGNATURE.
PRINTED COPIES OF THIS DOCUMENT ARE NOT
CONSIDERED SIGNED AND SEALED AND THE SIGNA
MAY BE VERIFIED ON A WEB ELECTRONIC COPIE

[illegible]