

Polyengineering, Inc. - G:\CLEANSTUFF-29-999\40131 ROCKY BAYOU NNC\40131 ROCKY BAYOU NNC.dwg [Layout1] Last Printed: January 31, 2017 - 10:48am By: Dlhughes

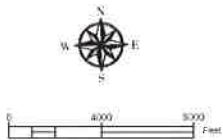
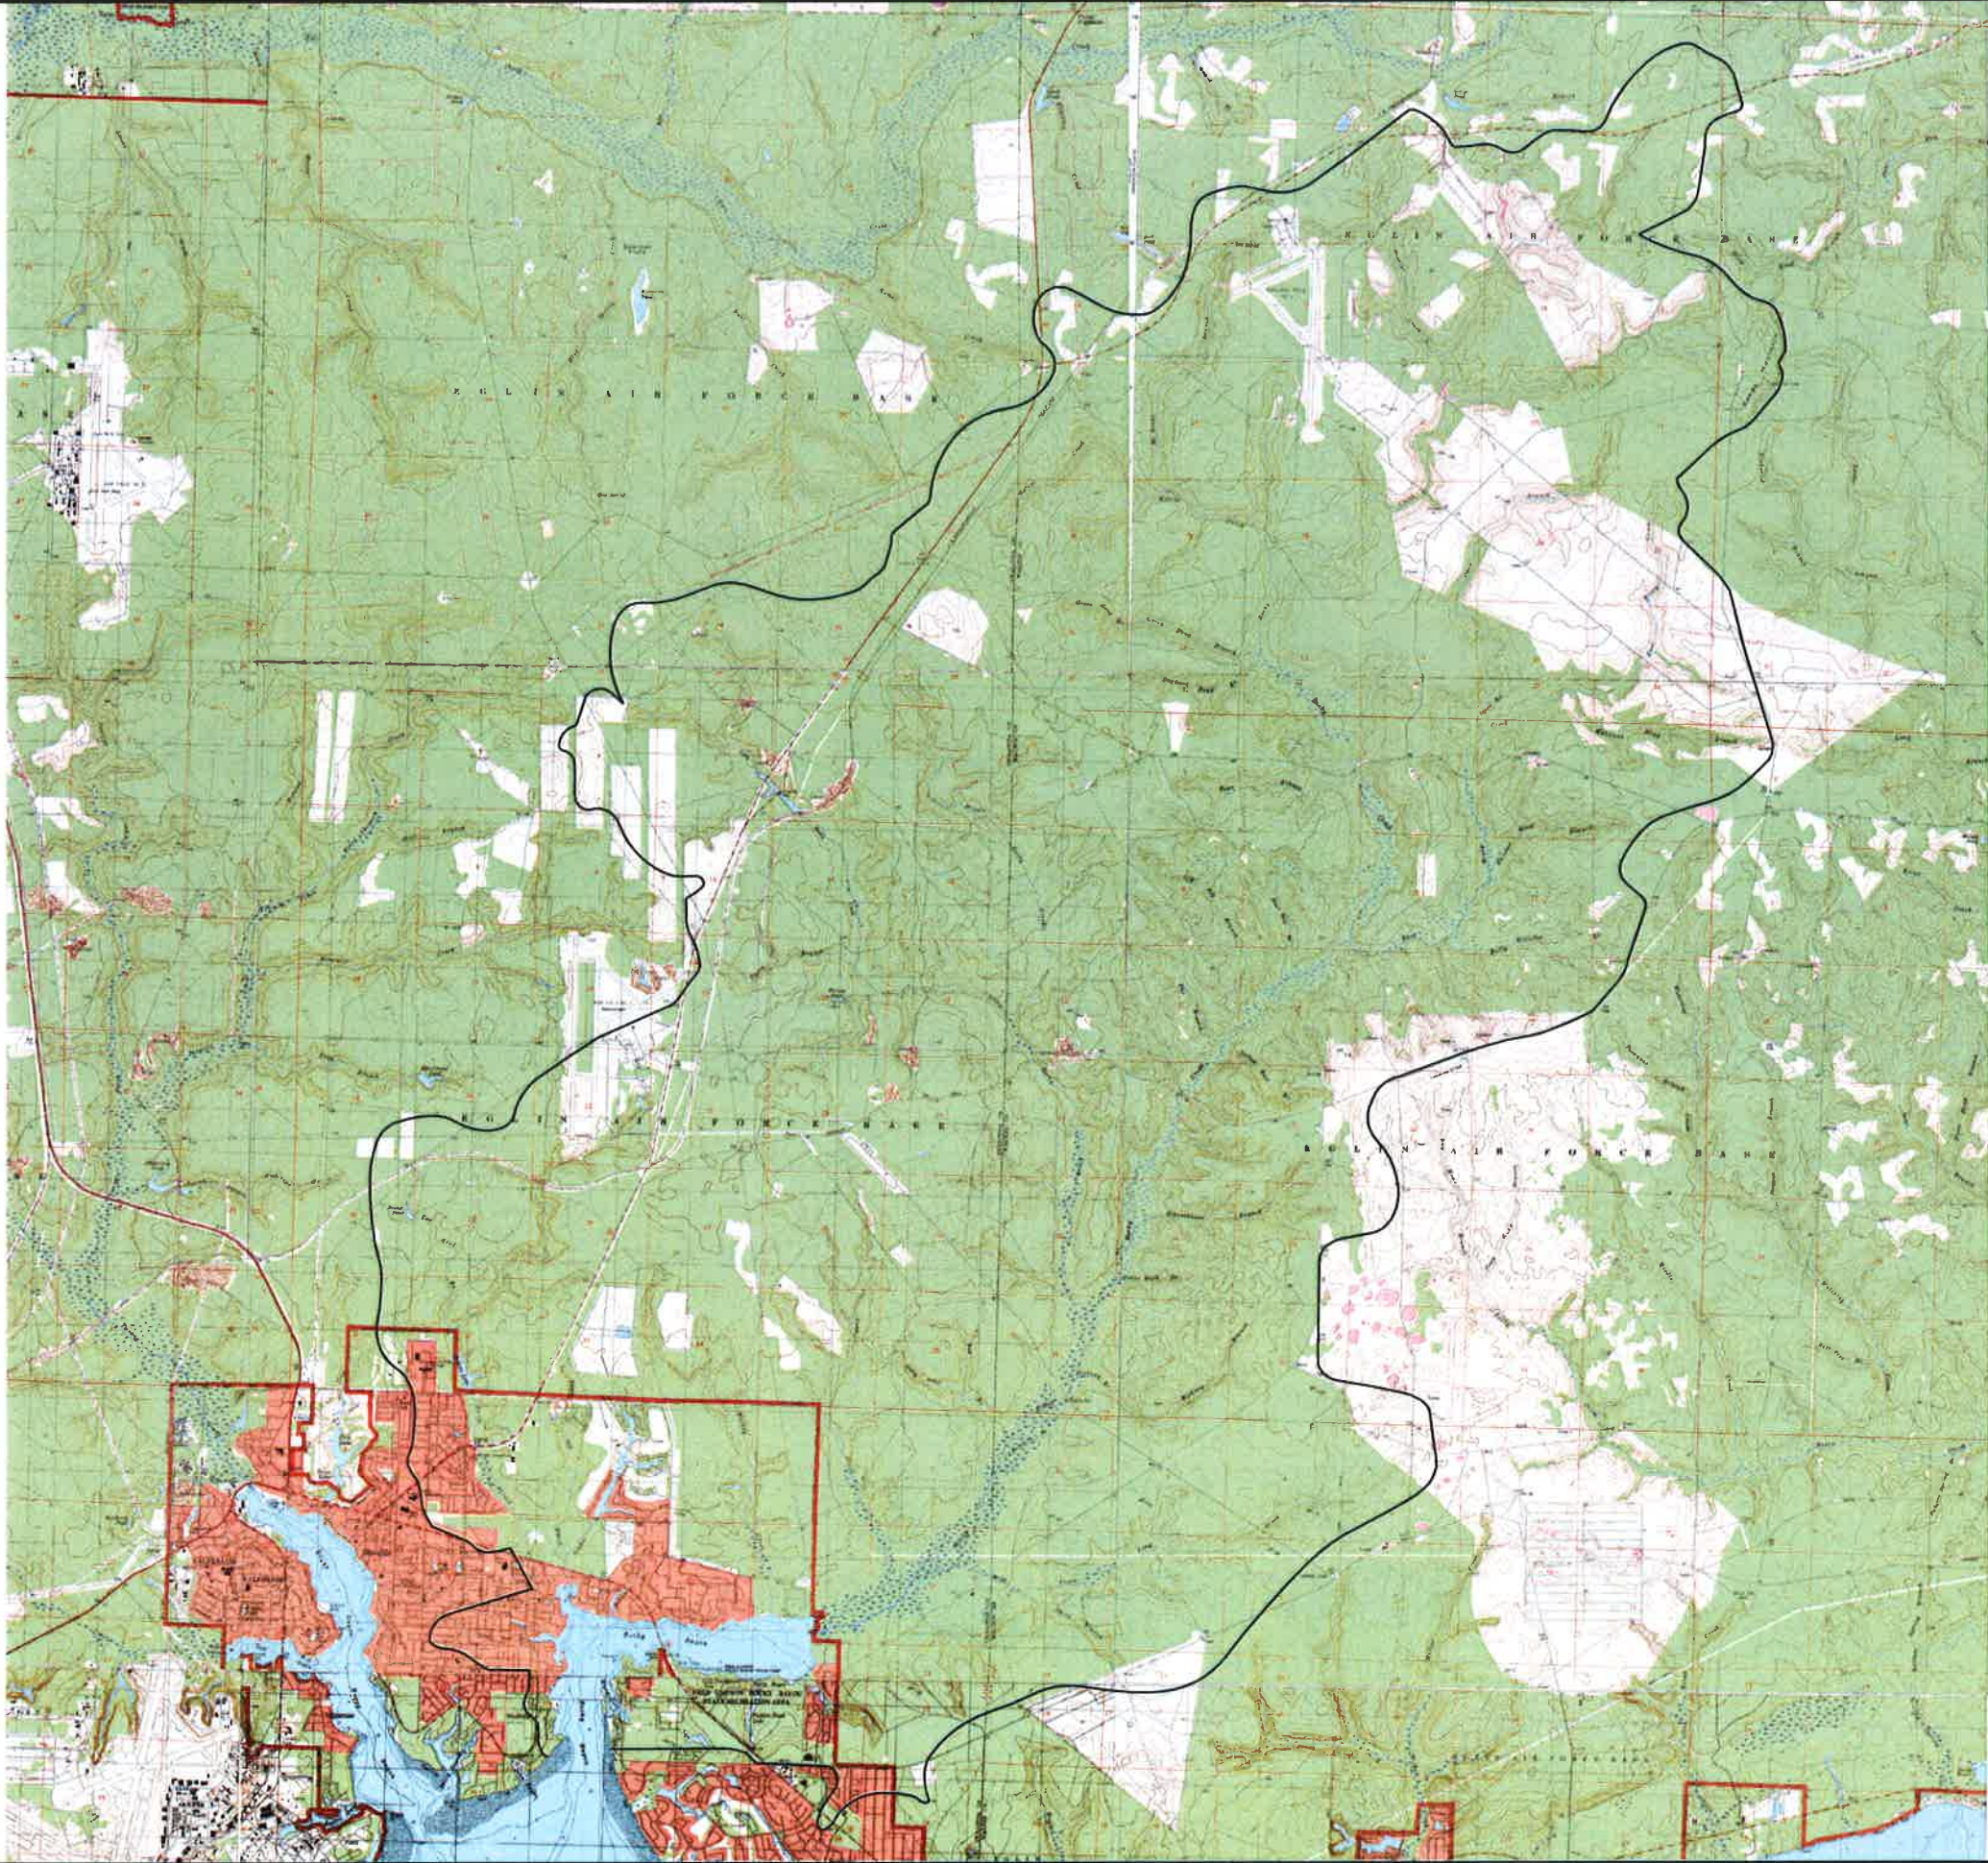


FIGURE 1

Cert. of Auth.
ENGINEERING: CA-78-E
ARCHITECTURAL: CA-0480

These drawings are copy-
righted and the property
of Polyengineering. Any
use, partial or full repro-
duction is prohibited
except by written Agree-
ment with Polyengineering

ROCKY BAYOU
DRAINAGE BASIN
FOR THE
CITY OF NICEVILLE, FLORIDA

POLYENGINEERING, INC.
ARCHITECTURE-ENGINEERING SOLUTIONS
Post Office Box 837 (36302)
1935 HEADLAND AVENUE
DOTHAN, ALABAMA 36303
334-793-4700
WWW.POLYENGINEERING.COM



Revisions			
Key	Revised By	Approved By	Date
1			
2			
3			

Field Book No.

Drawn By
D:H

Approved By
GDS

Date
JANUARY 2017

Project No.
40-131

Sheet title
ROCKY BAYOU
DRAINAGE BASIN

Sheet No.

C-1
1 of 1