

Polyengineering, Inc. - G:\CLEANSTUFF-29-999\40131 ROCKY BAYOU NNC\40131.FIL 4dwg (Layout) Last Printed: February 01, 2017 - 10:48am By: D Hughes

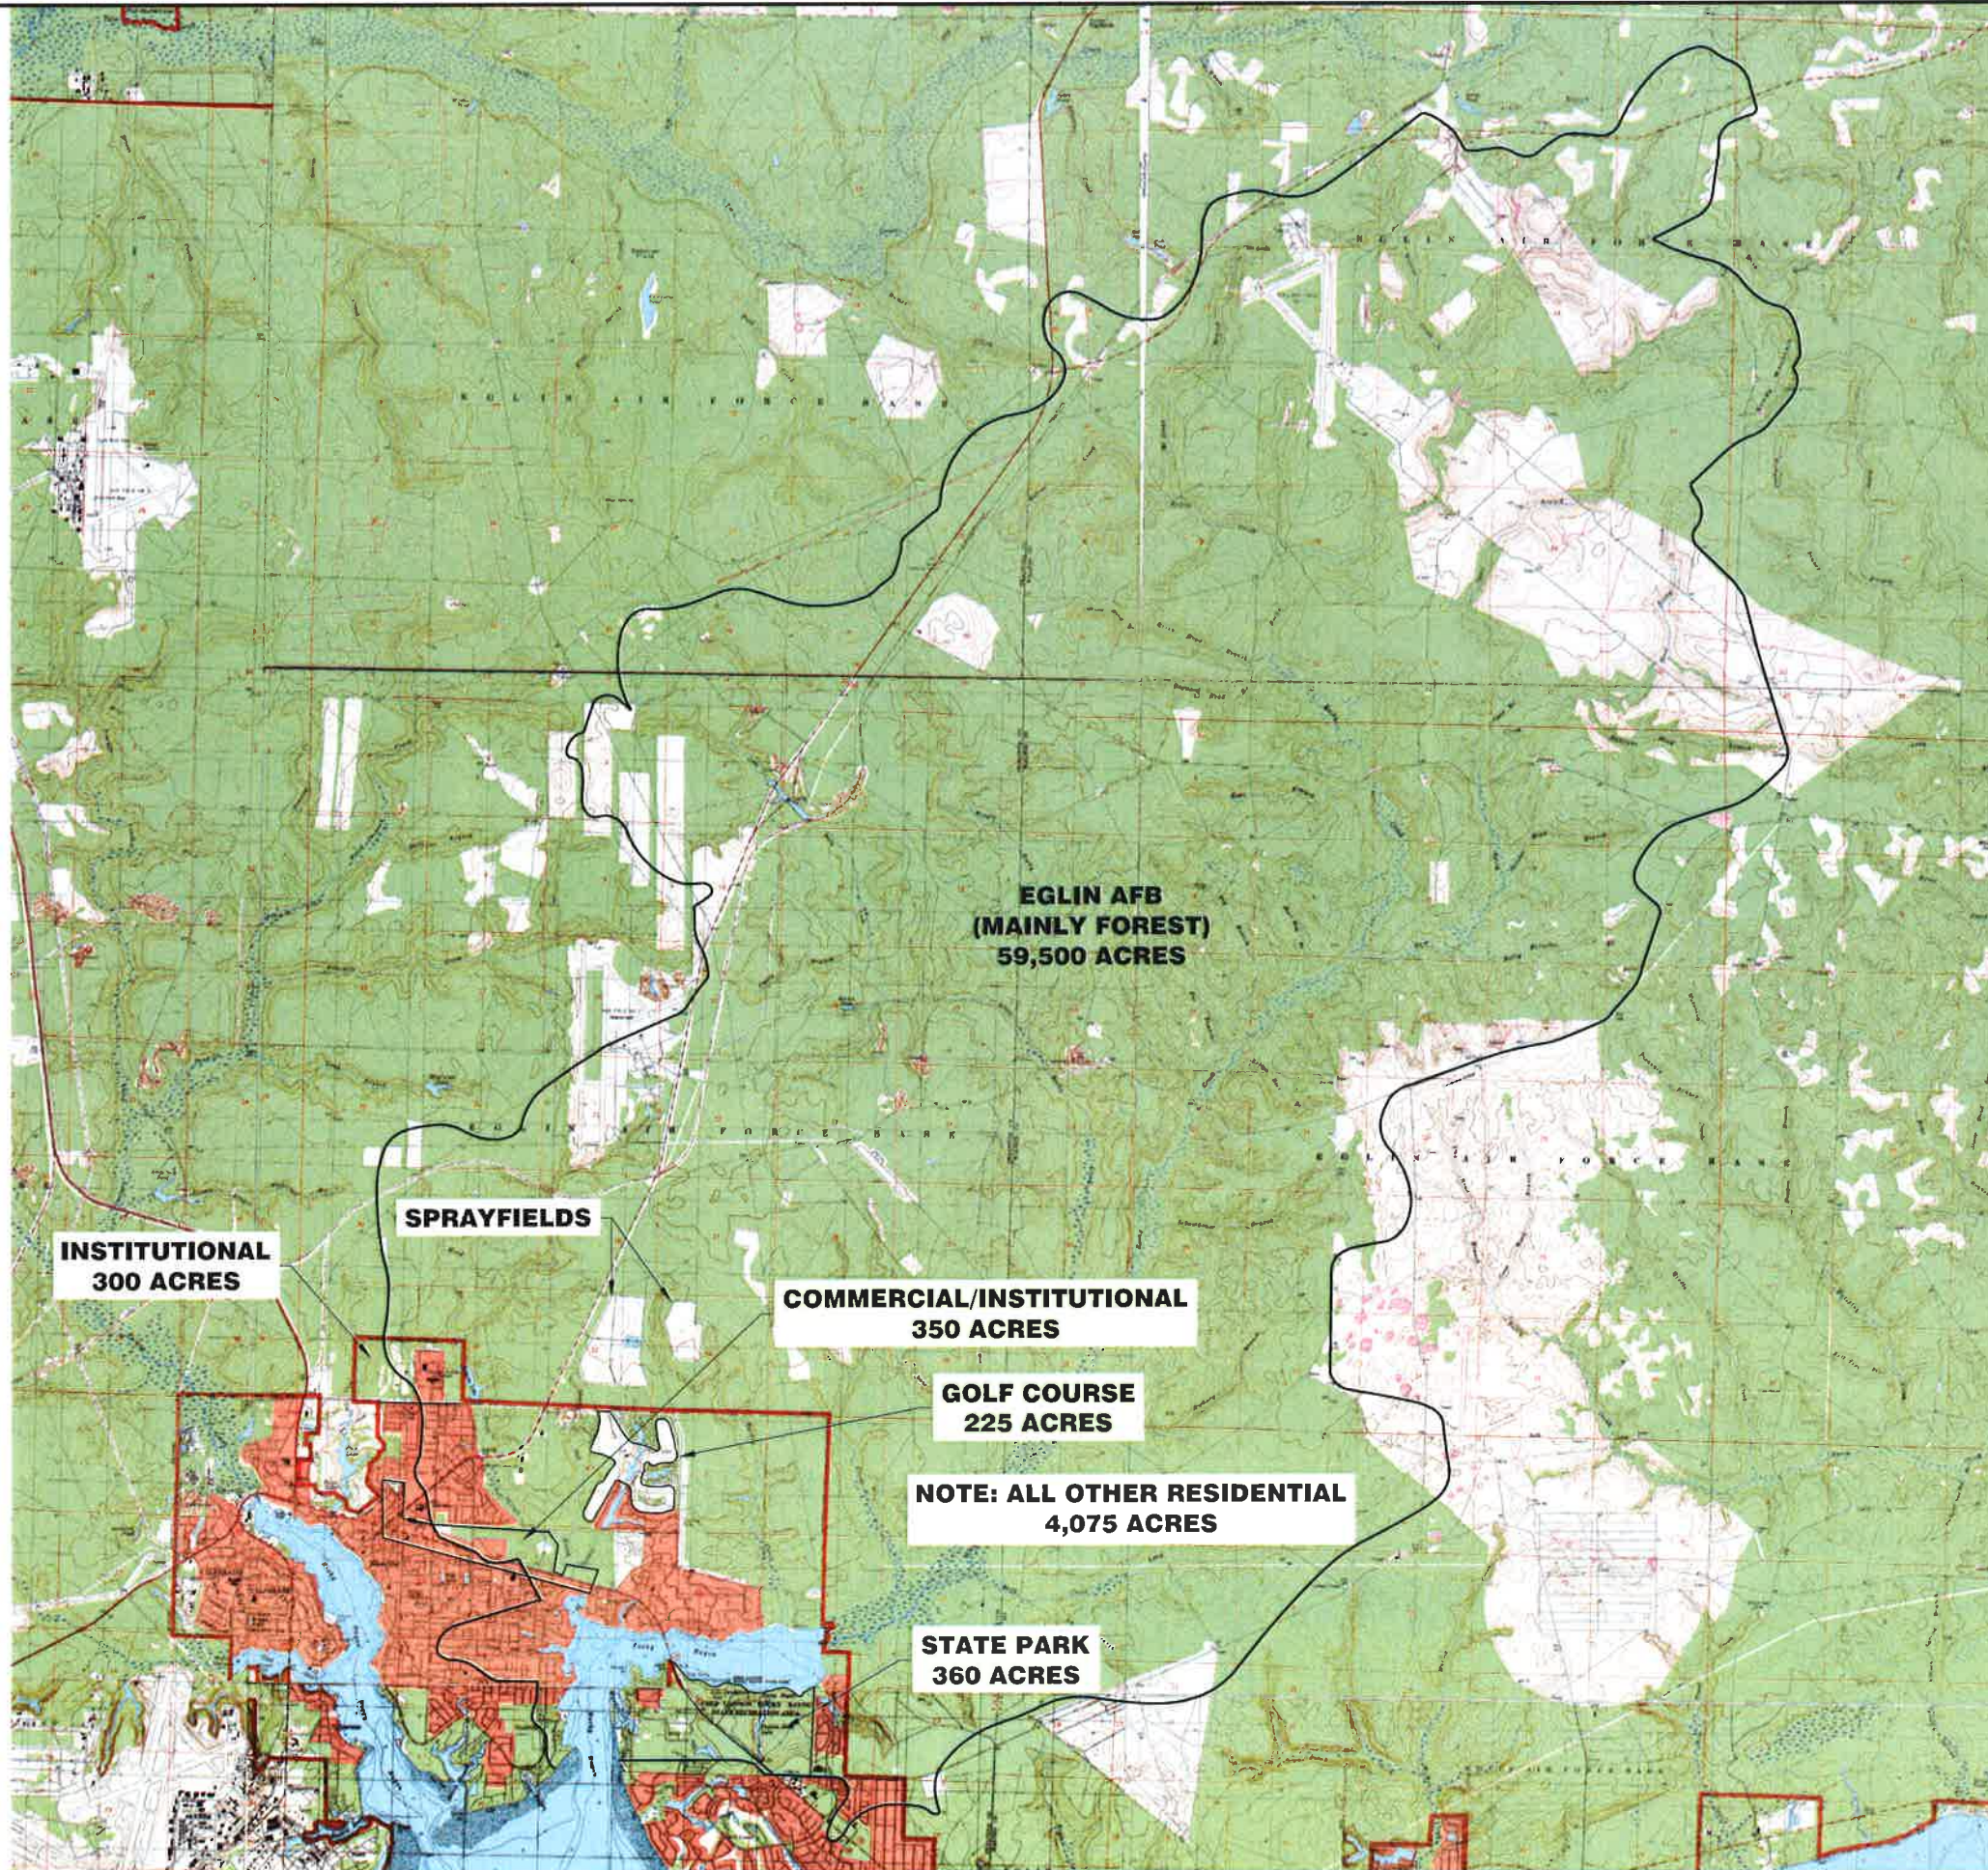


FIGURE 4

Cert. of Auth.
ENGINEERING: CA-78-E
ARCHITECTURAL: CA-0483

These drawings are copy-
righted and the property
of Polyengineering. Any
use, partial or full repro-
duction is prohibited
except by written Agree-
ment with Polyengineering

**ROCKY BAYOU
DRAINAGE BASIN**
FOR THE
CITY OF NICEVILLE, FLORIDA

POLYENGINEERING, INC.
ARCHITECTURE-ENGINEERING-SOLUTIONS

PHOTO OFFICE BOX 837 (36302)
1935 HADLAND AVENUE
DUNN, ALABAMA 36503
334-793-4700
WWW.POLYENGINEERING.COM



Key	By	Appr'd	Date
Δ			
Δ			
Δ			

Field Book No.

Drawn By
DH

Appr'd. By
GDS

Date
JANUARY 2017

Project No.
40-131

Sheet title
LAND USE
MAP

Sheet No.

C-1
1 of 1