



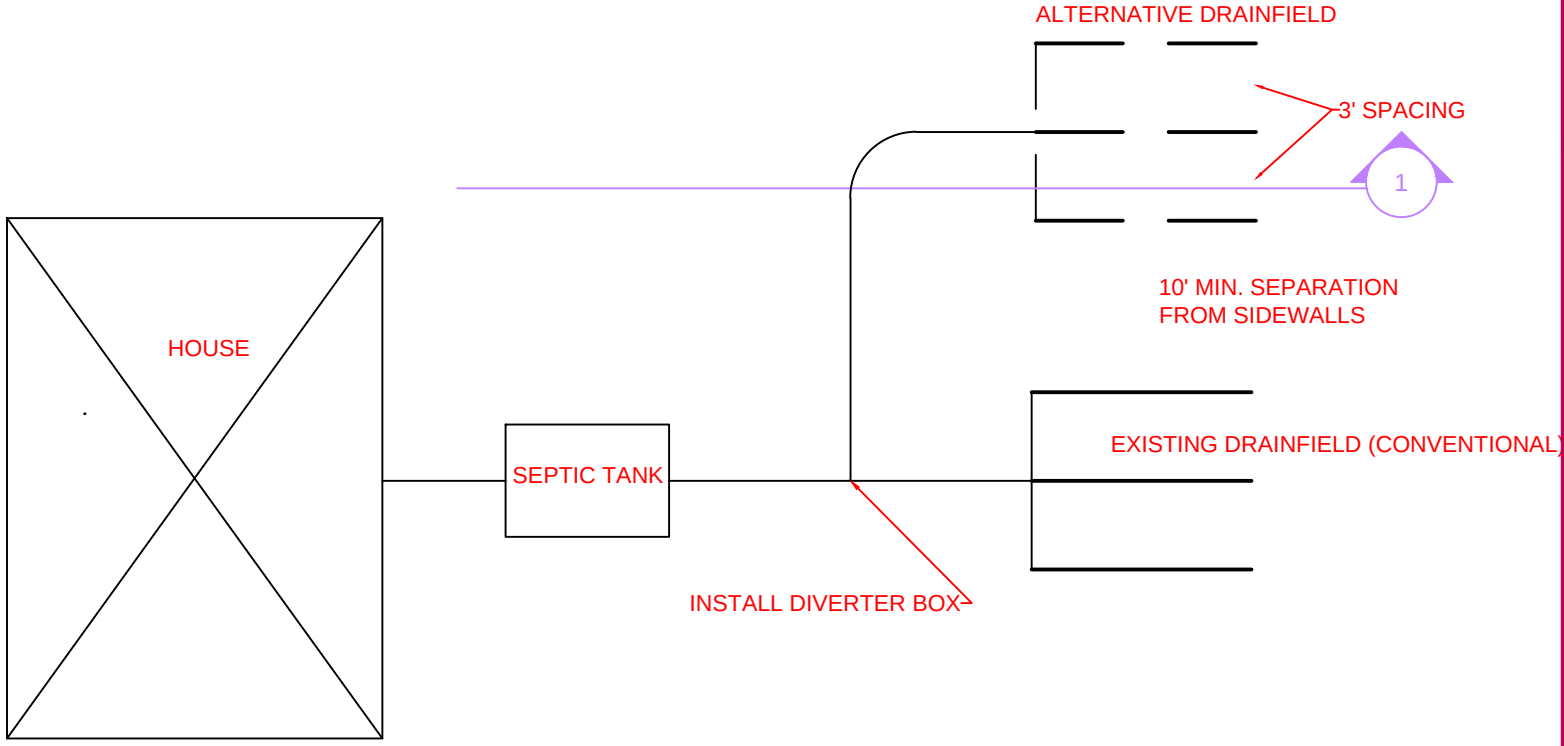

PROJECT ICHETUCKNEE SPRGS. – MANAGER’S RESIDENCE – PROPOSED ALT. DRAINFIELD

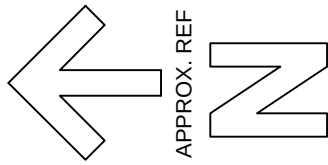

FLORIDA PARK SERVICE
BUREAU OF DESIGN AND CONSTRUCTION

DETAIL NO.

#

DATE

9/12/13