


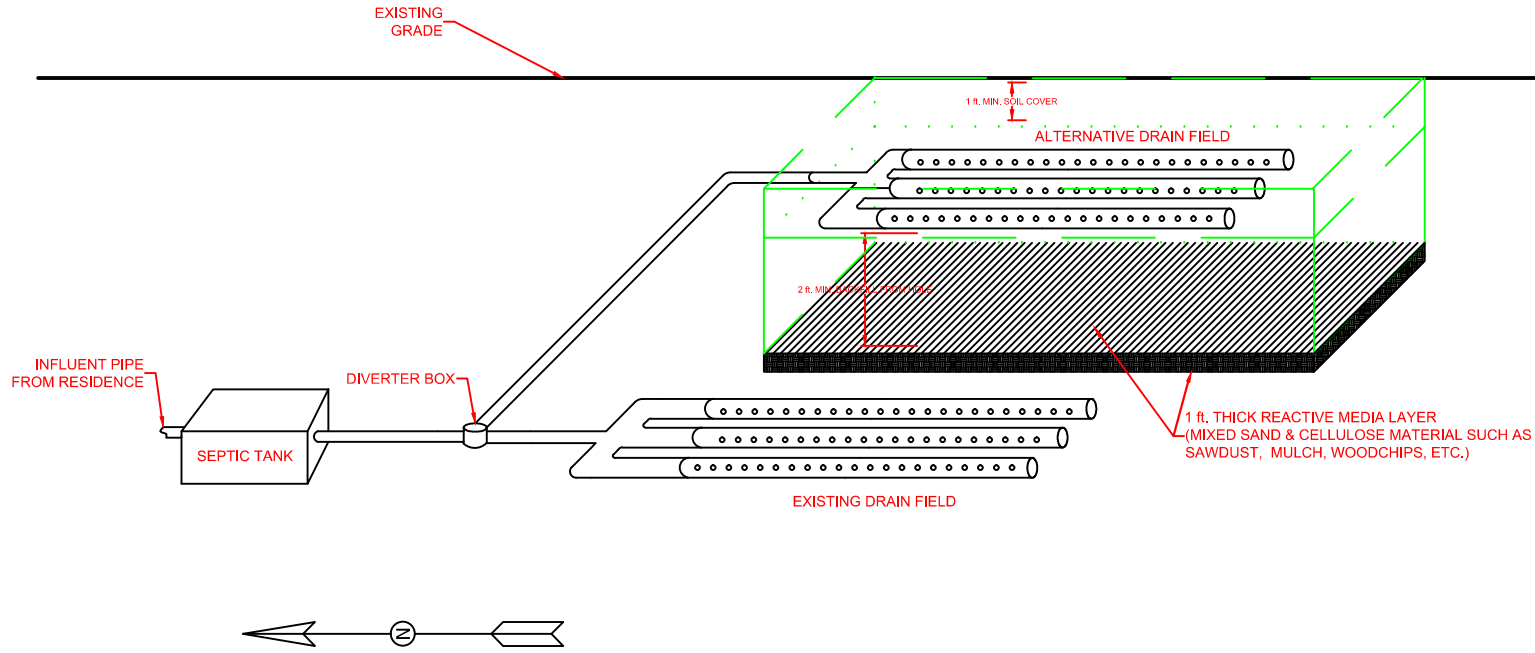

PROJECT

ITCHETUCKNEE SPRGS. – MANAGER’S RESIDENCE ALT. DRAINFIELD



FLORIDA PARK SERVICE
BUREAU OF DESIGN AND CONSTRUCTION

DETAIL NO.

#

DATE

9/13/13