

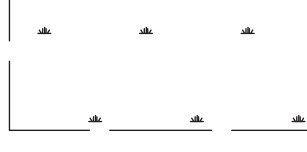


 CREEK CENTERLINE
 PROP. TOP OF BANK
 PROP. WATER LINE AT C.E.
 PROP. GRADE BREAK
 PROP. TOE OF SLOPE
 PROP. STORMWATER PIPE
 EXIST. WETLAND BOUNDARY
 EXIST. STORMWATER PIPE
 DRAINAGE FLOW ARROW
 EXIST. WETLAND FORESTED MIX
 EXIST. UPLAND SCRUB LAND
 EXIST. EXOTIC WETLAND HARDWOODS

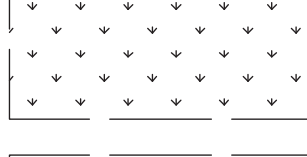

DATE	BY	REVISIONS

Date: 7/16/2019
Scale: 1"=300'
Design By: BF
Drawn By: JLS
Check By: LG

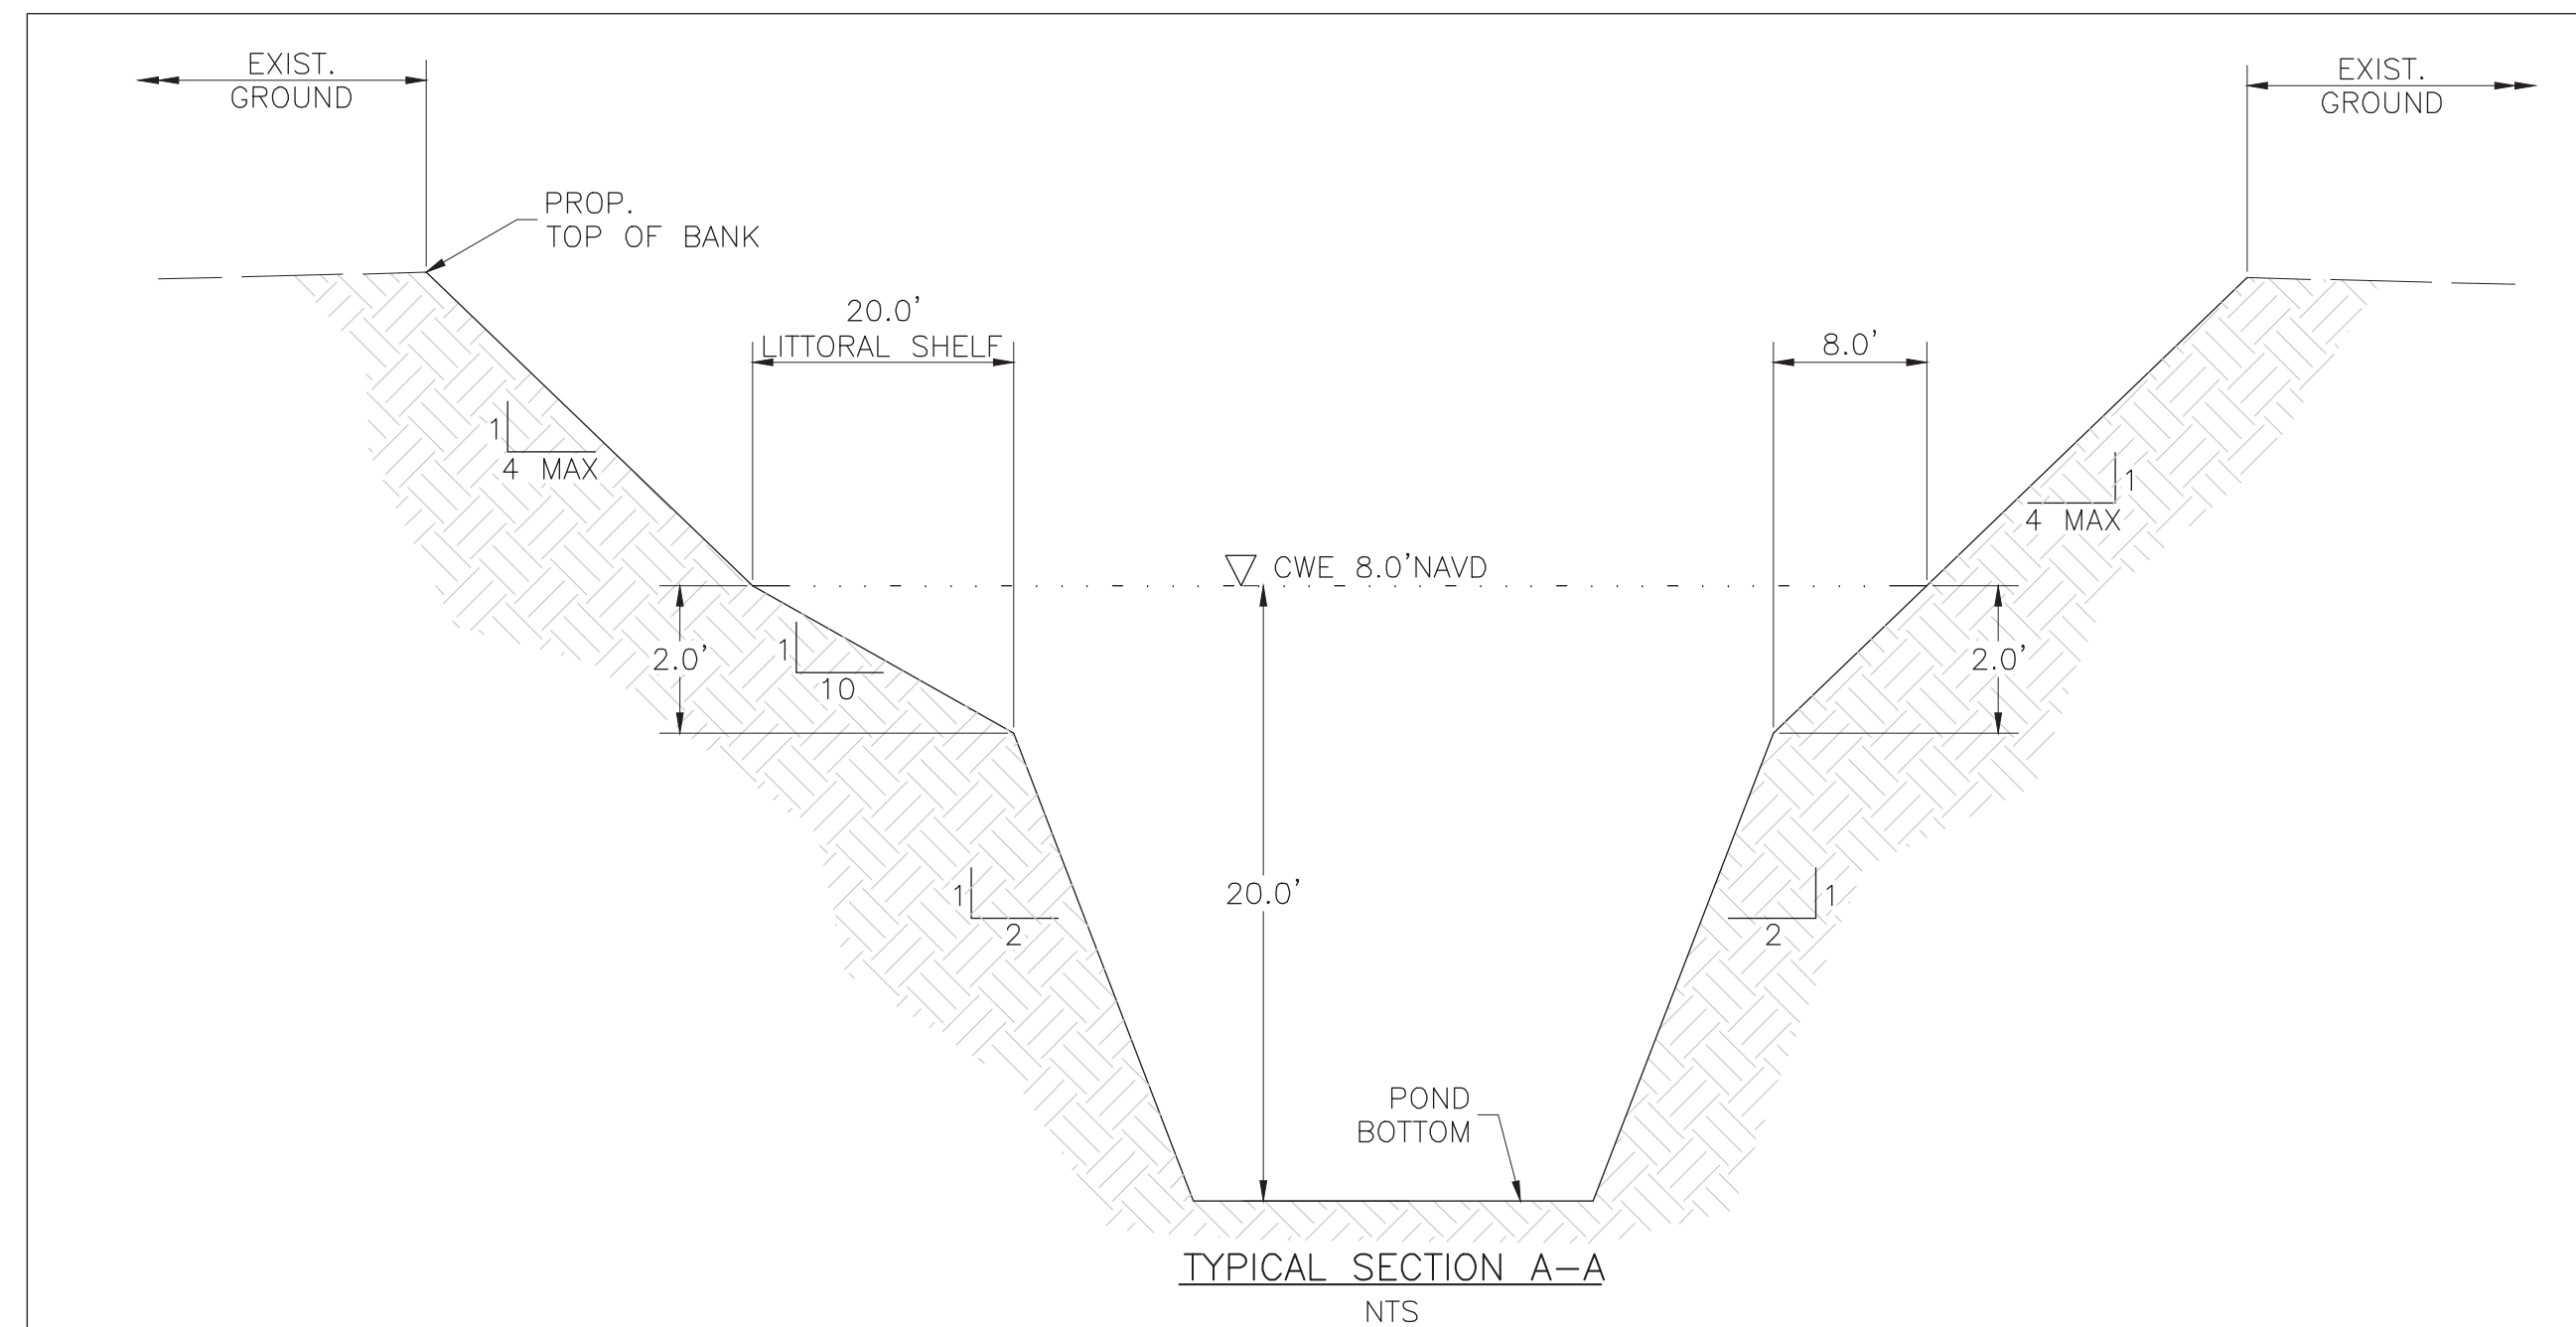

MARTIN COUNTY
GENERAL SERVICES DEPARTMENT
2555 SE AVENGER CIRCLE
STUART, FLORIDA 34996
PHONE: (772) 288-5927
www.martin.fl.us

EAST FORK CREEK STORMWATER TREATMENT AREA
MARTIN COUNTY PUBLIC WORKS DEPARTMENT
PRELIMINARY LAYOUT

GIANGRANDE ENGINEERING AND PLANNING

 2081 SE OCEAN BLVD., SUITE 1A
STUART, FLORIDA 34996
PH. (772) 888-9076

Cert. No. 30901

LEO D. GIANGRANDE, P.E.

License No: 66387

PROJECT #: 19-009

P-1