
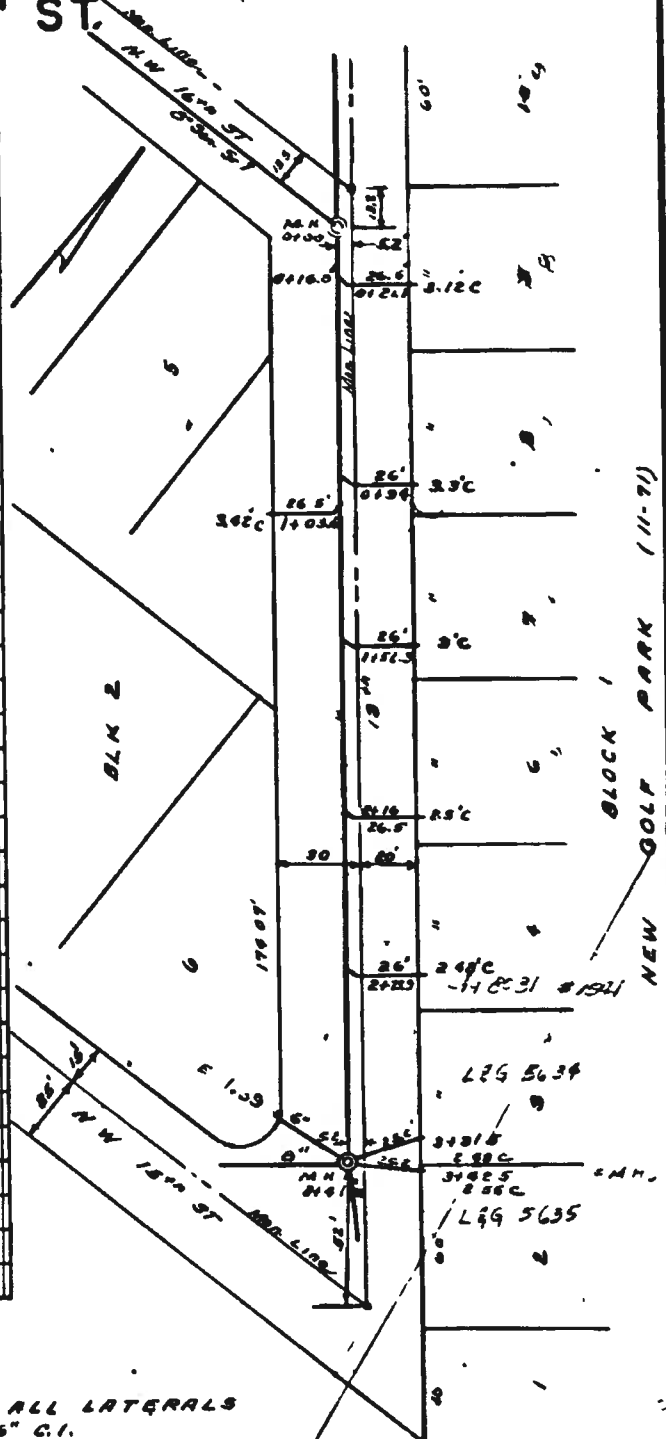


N.W. 13<sup>th</sup> COURT  
N.W. 15<sup>th</sup> ST. TO 16<sup>th</sup> ST.

N.W.-C-13-15Y

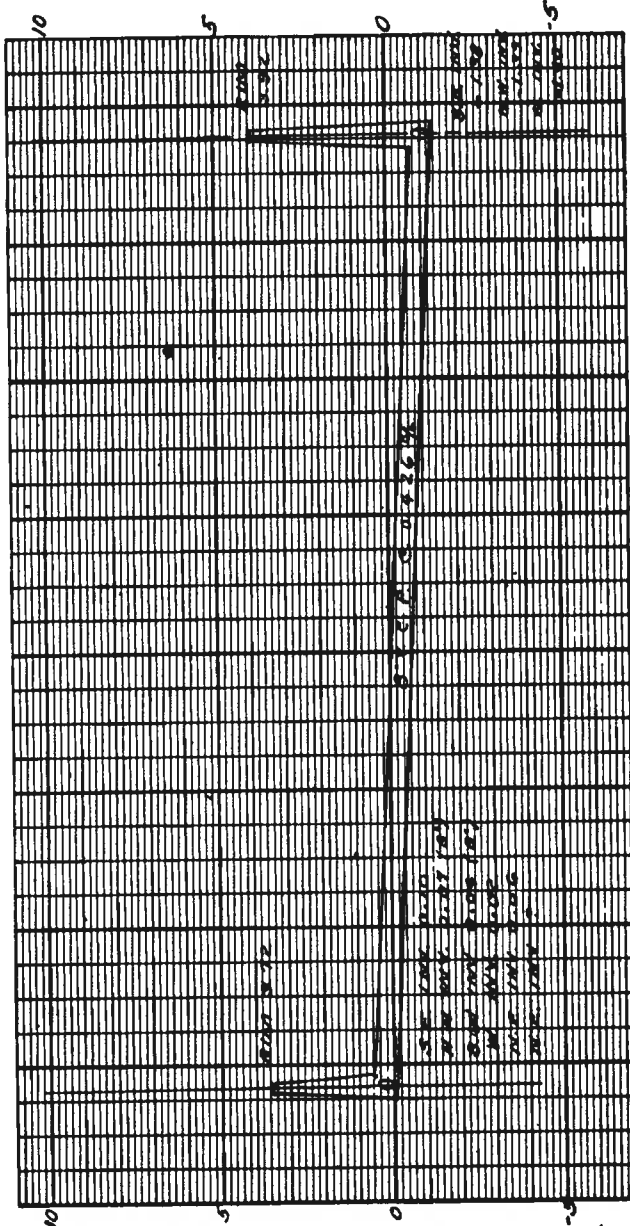

BUILT, DATE JAN 1967  
BY J. REINERTSON  
CONT. NO. 8262 DIST NO 8-8262  
FIELD BOOK 830 PAGE 70, 71  
Y-BOOK NO        PAGE         
DRAWN BY M.H.D. DATE 1-27-67  
CHECKED BY R.R. ; 2-15-67  
REVISED TO         
SCALES: PLAN 1"=80' PROFILE 1"=2'



NOTE: ALL LATERALS  
ARE 6" C.I.

DEPT. OF ENGINEERING  
CITY OF MIAMI, FLORIDA  
UNDERGROUND RECORDS

ES 4176

N. W. 13<sup>th</sup> COURT  
N.W. 16<sup>th</sup> ST. TO 14<sup>th</sup> AVENUE.

N.W.-C-13-16

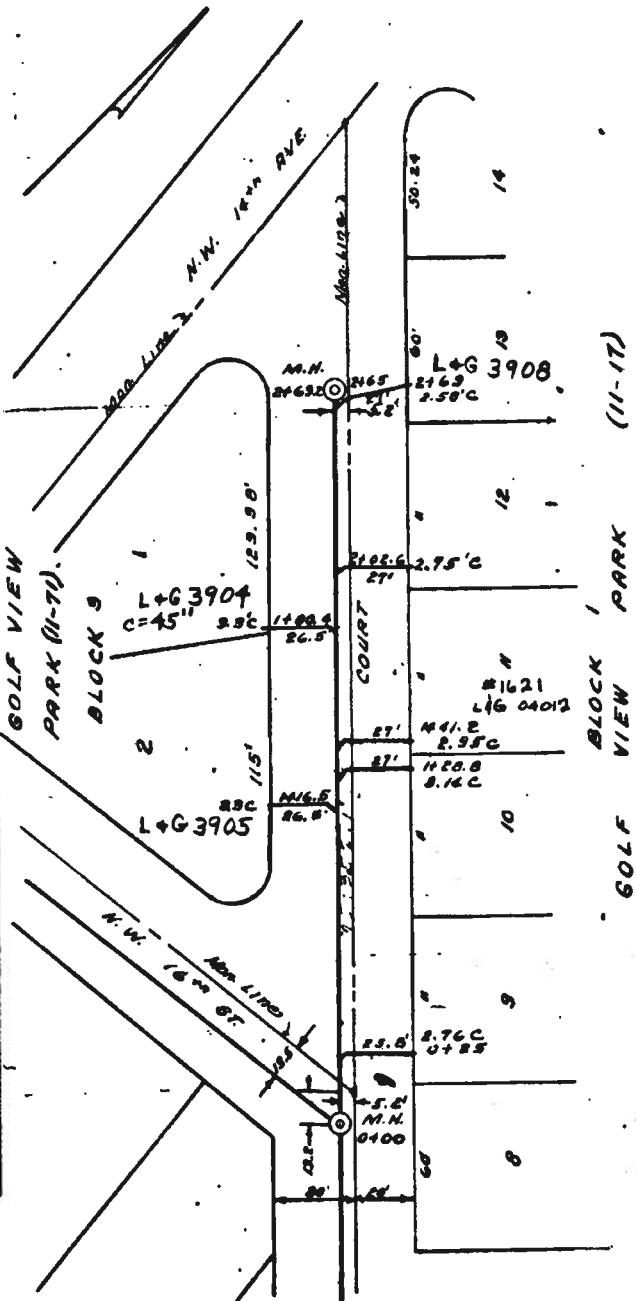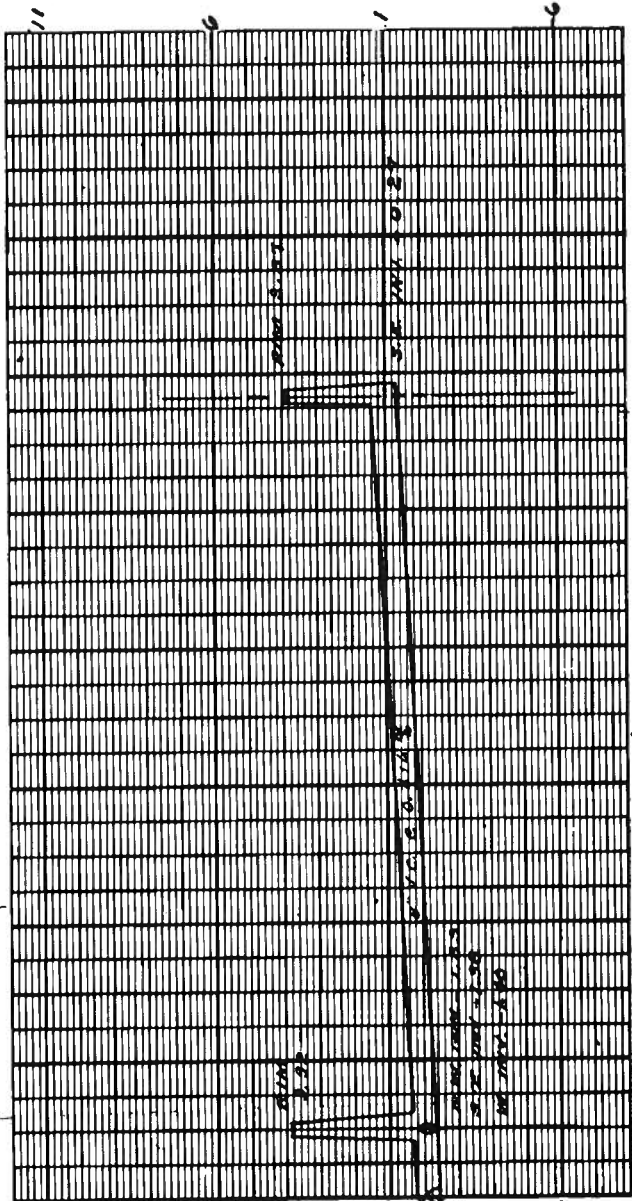

BUILT, DATE JAN. 1967  
BY J. REINERTSON  
CONT. NO. 8-5152 DIST. NO. 8-5252  
FIELD BOOK 8288 PAGE 70  
Y-BOOK NO.        PAGE         
DRAWN BY L.H.D. DATE 1-27-67  
CHECKED BY R.A.A. 2-15-67  
REVISED TO         
SCALES-PLAN 1"=50' PROFILE 1"=4'

NOTE: ALL LATERALS  
ARE 6" C.I.

DEPT. OF ENGINEERING  
CITY OF MIAMI, FLORIDA  
UNDERGROUND RECORDS

ES 4177