


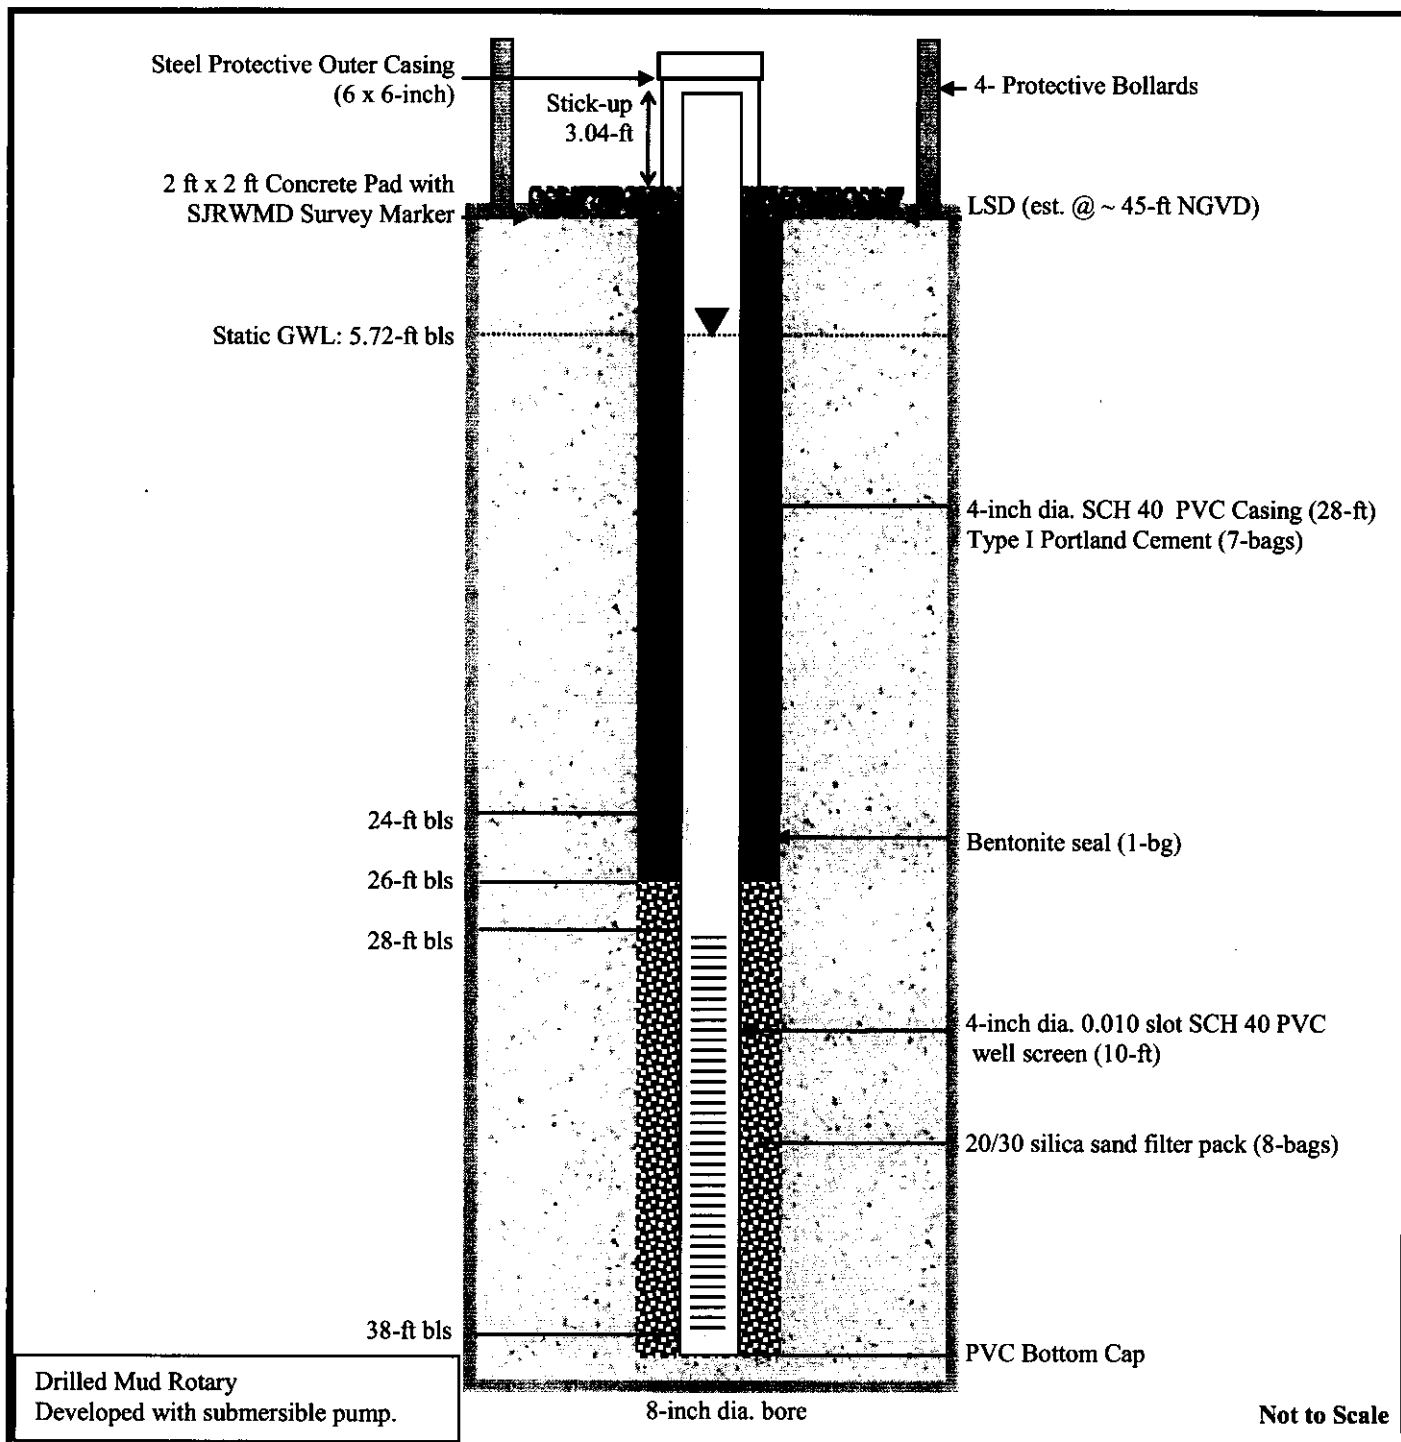


Site: Econ Sandhills

Driller: Huss Drilling, Inc.

Well Completed: November 19, 2009

SJRWMD

Figure. Surficial Monitor Well OR1113

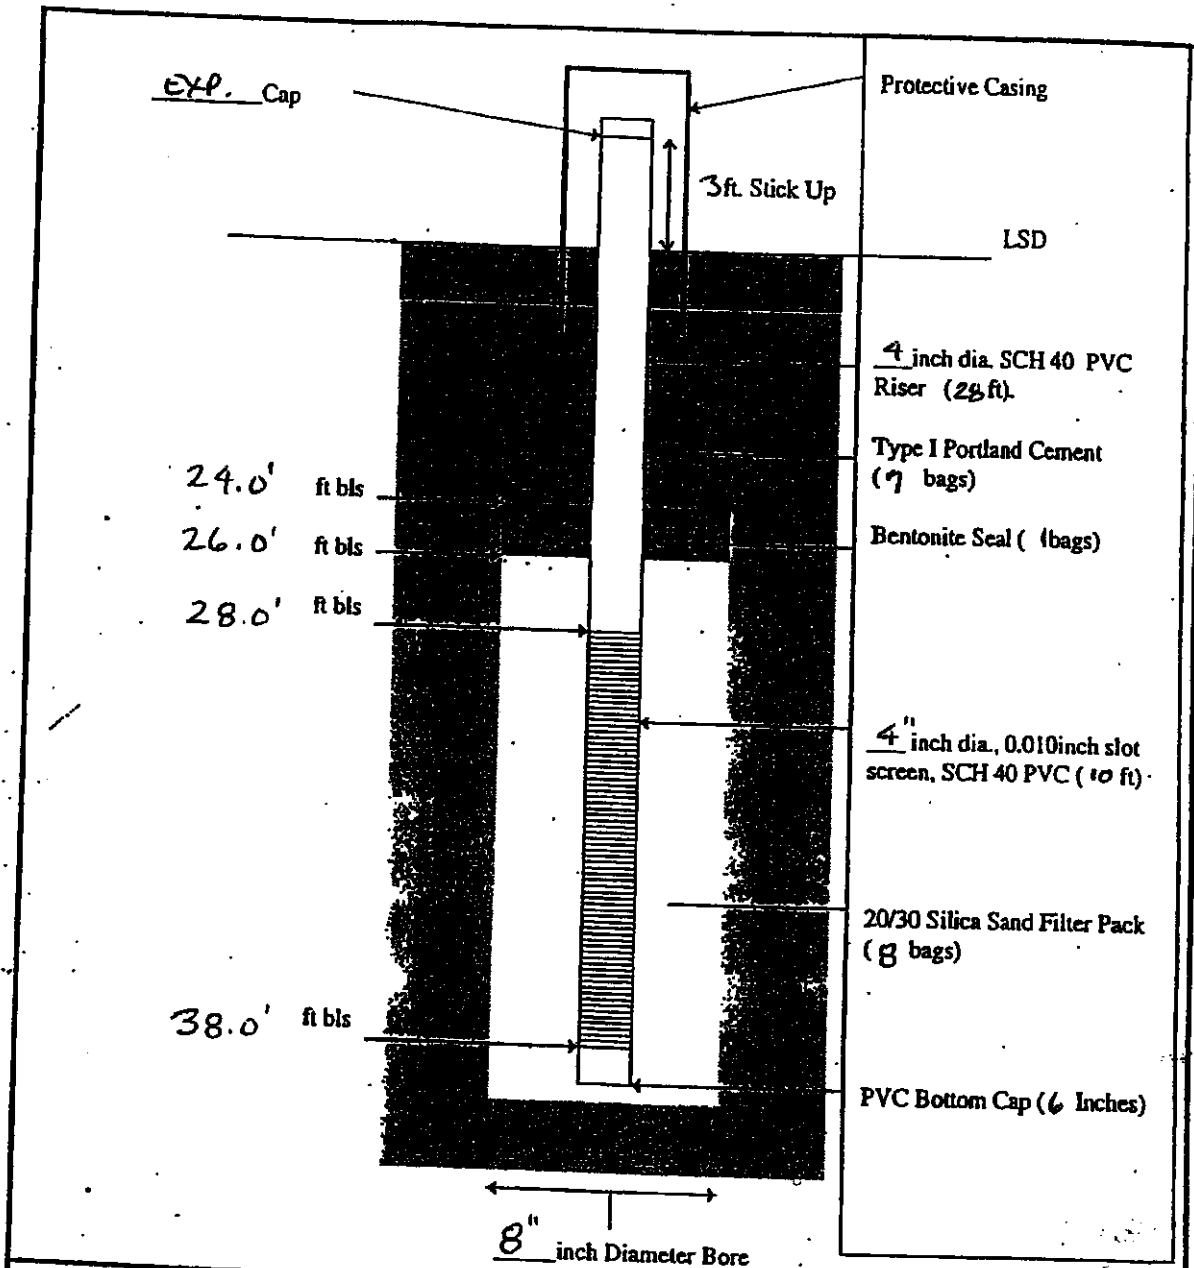

Project: Econ Sandhills

Project No: 5111

Well Completed: 11-19-09

SJRWMD

Well Number: OR 1113

Not To Scale

1. COMPLETION REPORT (Please complete in black ink or type.)

WELL # 021113 DID # _____

If it is for multiple wells indicate the number of wells drilled _____
 Is remaining wells to be cancelled _____

WELL CONTRACTOR'S (All wells drilled need an individual completion report)

NAME Robert H. Smith License # 2879
 I certify that the information provided in this report is accurate and true.

	No. of Bags	From (FL)	To (FL)
Cement:	<u>7</u>	<u>24.0</u>	<u>0.0</u>
Grout:	<u>1</u>	<u>26</u>	<u>24</u>

LOCATION: Site Address _____ (County) Orange

114 of _____ 114 of Section 10 Twp: 22S Rge: 32E
28.3557 Longitude 81.0907

DATE STAMP _____

Sketch of well location on property



Official Use Only

1. ANALYSIS WHEN REQUIRED

_____ ppm Sulfate: _____ ppm

_____ ppm

Test [] Field Test Kit

Give distances from septic tank and house or other reference points

Legal [] Jet [] Submersible [] Turbine

or _____ Capacity _____ G.P.M. _____

th _____ FL Intake Depth _____ FL

OWNER'S NAME SJR WMD

COMPLETION DATE 11-19-02 Florida Unique I.D. _____

WELL USE: DEP/Public _____ Irrigation _____ Domestic _____ Monitor ☒
 HRS Limited _____ 62-524 _____ Other _____

DRILL METHOD [☒ Rotary [] Cable Tool [] Combination
 [] Jet [] Auger Other _____

Measured Static Water Level <u>5.72</u> Measured Pumping Water Level <u>19.8</u>	
After <u>1.5</u> Hours at <u>25</u> G.P.M. Measuring Pt. (Describe): <u>Land Surface</u>	
Which is <u>0</u> FL. [] Above [] Below Land Surface	
Casing: [] Black Steel [] Galv. [☒] PVC Other _____	
[] Open Hole [☒] Screen	Depth (FL)
Casing Diameter & Depth (FL)	From To
Diameter <u>4"</u>	<u>0.0</u> <u>20.0</u>
From <u>0.0</u>	
To <u>20.0</u>	
<u>SCREEN</u>	<u>20.0</u> <u>46.0</u>
Diameter <u>4"</u>	
From <u>20.0</u>	
To <u>38.0</u>	
Liner [] or Casing []	
Diameter _____	
From _____	
To _____	

DRILL CUTTINGS LOG Examine cuttings every 20 ft. or at formation changes. Note cavities, depth to producing zones. Color | Grain Size | Type of Material

BROWN, FINE SAND

TAN F. SAND

Driller's Name: (print or type) TONY HUDSON



St. Johns River Water Management District
MISCELLANEOUS FIELD NOTES
(NAVD 88)

Site: OR-1113 Econ Sandhills wells
Date: 4/1/10 Time: 10:40
Hydron #: 31243454 Short Name: _____

Electrical tape/pressure gauge

NAVD 88 MP = 500.00

2014

Held

Held

Cut

Cut

DTW 7.46

DTW 7.46

WL NAVD 88 = 492.54 ✓

1st WL taken

created w