


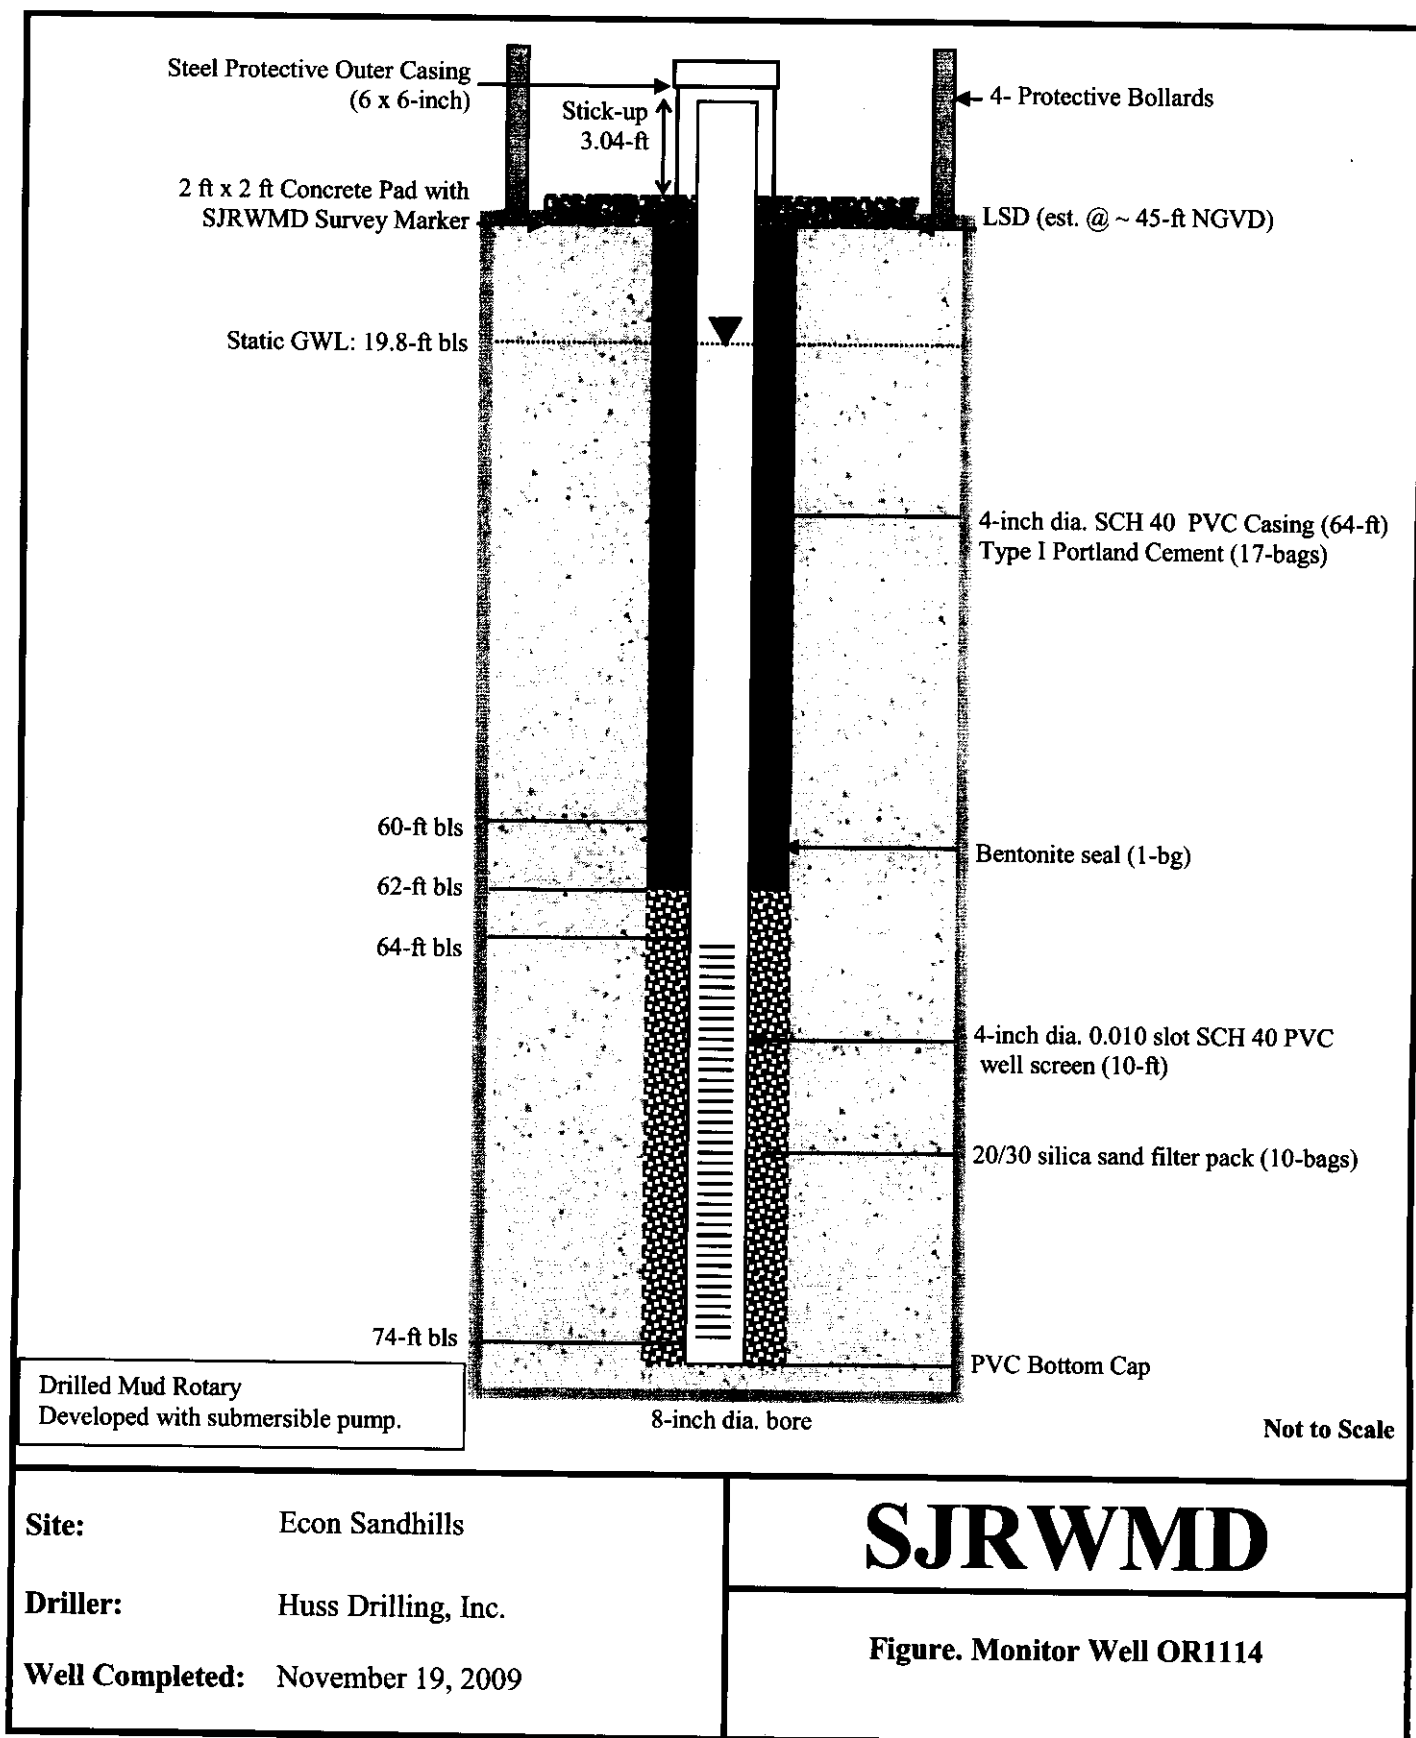

1. COMPLETION REPORT (Please complete in black ink or type.)

WELL # 02 1114 DID # _____
 If it is for multiple wells indicate the number of wells drilled _____
 the remaining wells to be cancelled _____

IF WELL CONTRACTORS (All wells drilled need an individual completion report)
 NAME Robert Hudson License # 2879

I certify that the information provided in this report is accurate and true.

	No. of Bags	From (FL)	To (FL)
Cement:	17	0.0	60.0
Water:	1	60.0	62.0'

LOCATION: Site Address _____ (County) Orange
 114 of 114 of Section 6 Twp: 22S Rgs: 32E
 e. 28 3057 Longitude 81 0907

DATE STAMP _____

Sketch of well location on property

Official Use Only

U. ANALYSIS WHEN REQUIRED

_____ ppm Sulfate: _____ ppm

_____ ppm

Test [] Field Test Kit

Give distances from septic tank and house or other reference points

Flow [] Jet [] Submersible [] Turbine

or _____ Capacity _____ G.P.M.

th _____ FL Intake Depth _____ FL

OWNER'S NAME STIRWMD

COMPLETION DATE 11-19-09 Florida Unique I.D. _____

WELL USE: DEP/Public _____ Irrigation _____ Domestic _____ Monitor ☒
 HRS Limited _____ 62-524 _____ Other _____

DRILL METHOD [x] Rotary [] Cable Tool [] Combination
 [] Jet [] Auger Other _____

Measured Static Water Level 19.8 Measured Pumping Water Level 58.7
 After 2 Hours at 15 G.P.M. Measuring Pt. (describe): Land Surface
 Which is 0 FL [x] Above [] Below Land Surface
 Casing: [] Black Steel [] Galv. [x] PVC Other _____

Casing Diameter & Depth (FL)	Depth (FL)		DRILL CUTTINGS LOG Examine cuttings every 20 ft. or at formation changes. Note cavities, depth to producing zones. Color Grain Size Type of Material
	From	To	
Diameter <u>4"</u> From <u>0.0</u> To <u>20.0</u>	0.0	20.0	BROWN FINE SAND
SCREEN		40.0	TAN, FINE SAND
Diameter <u>4"</u> From <u>64.0'</u> To <u>74.0'</u>	40.0	60.0	GREY SANDY CLAY
	60.0	74.0'	GREY FINE SAND W/SHEN
Liner [] or Casing []			
Diameter _____			
From _____			
To _____			

Driller's Name: (print or type) TONY HUDSON