



STATE OF FLORIDA
DEPARTMENT OF HEALTH
ONSITE SEWAGE TREATMENT AND DISPOSAL
SYSTEM

PERMIT #: **24-SH-3066636**
APPLICATION #: **AP2189718**
DATE PAID: _____
FEE PAID: _____
RECEIPT #: _____
DOCUMENT #: **PR2266188**

CONSTRUCTION PERMIT FOR: OSTDS New
APPLICANT: DAVID**25H-016 MATSON (FDEP/BDC)
PROPERTY ADDRESS: 11360 SE CR 135 White Springs, FL 32096
LOT: _____ BLOCK: _____ SUBDIVISION: _____
PROPERTY ID #: 1262-000 [SECTION, TOWNSHIP, RANGE, PARCEL NUMBER]
[OR TAX ID NUMBER]

SYSTEM MUST BE CONSTRUCTED IN ACCORDANCE WITH SPECIFICATIONS AND STANDARDS OF SECTION 381.0065, F.S., AND CHAPTER 64E-6, F.A.C. DEPARTMENT APPROVAL OF SYSTEM DOES NOT GUARANTEE SATISFACTORY PERFORMANCE FOR ANY SPECIFIC PERIOD OF TIME. ANY CHANGE IN MATERIAL FACTS, WHICH SERVED AS A BASIS FOR ISSUANCE OF THIS PERMIT, REQUIRE THE APPLICANT TO MODIFY THE PERMIT APPLICATION. SUCH MODIFICATIONS MAY RESULT IN THIS PERMIT BEING MADE NULL AND VOID. ISSUANCE OF THIS PERMIT DOES NOT EXEMPT THE APPLICANT FROM COMPLIANCE WITH OTHER FEDERAL, STATE, OR LOCAL PERMITTING REQUIRED FOR DEVELOPMENT OF THIS PROPERTY.

SYSTEM DESIGN AND SPECIFICATIONS

T [1,050] GALLONS / GPD Septic Tank CAPACITY
A [] GALLONS / GPD N/A CAPACITY
N [] GALLONS GREASE INTERCEPTOR CAPACITY [MAXIMUM CAPACITY SINGLE TANK:1250 GALLONS]
K [] GALLONS DOSING TANK CAPACITY [] GALLONS @ [] DOSES PER 24 HRS #Pumps []
D [500] SQUARE FEET Infiltrator Quick4 EQ36 SYSTEM
R [] SQUARE FEET N/A SYSTEM
A TYPE SYSTEM: [X] STANDARD [] FILLED [] MOUND []
I CONFIGURATION: [X] TRENCH [] BED []
N
F LOCATION OF BENCHMARK: Nail in Power Pole.
I ELEVATION OF PROPOSED SYSTEM SITE [33.00] [INCHES / FT] [ABOVE / BELOW] BENCHMARK/REFERENCE POINT
E BOTTOM OF DRAINFIELD TO BE [47.00] [INCHES / FT] [ABOVE / BELOW] BENCHMARK/REFERENCE POINT
L
D FILL REQUIRED: [4.00] INCHES EXCAVATION REQUIRED: [0.00] INCHES

O The system is sized for 4 bedrooms with a maximum occupancy of 8 persons (2 per bedroom), for a total estimated flow of 400 gpd.
T Engineer design- must be Sodded ✓
H
E
R

SPECIFICATIONS BY: Dustin W Jones TITLE: Environmental Specialist II
APPROVED BY: Dustin W Jones TITLE: Environmental Specialist II Hamilton CHD
DATE ISSUED: 05/22/2025 EXPIRATION DATE: 11/22/2026
DEP 4015, 06-21-2022 (Obsoletes previous editions which may not be used)
Incorporated 62-6.004, FAC

KN




NOTICE OF RIGHTS

A party whose substantial interest is affected by this order may petition for an administrative hearing pursuant to sections 120.569 and 120.57, Florida Statutes. Such proceedings are governed by Rule 28-106, Florida Administrative Code. A petition for administrative hearing must be in writing and must be received by the Agency Clerk for the Department, within twenty-one (21) days from the receipt of this order. The address of the agency clerk is 3900 Commonwealth Boulevard, Mail Station 35, Tallahassee, Florida 32399-3000. The Agency Clerk's email is agency_clerk@FloridaDEP.gov.


Mediation is not available as an alternative remedy.

Your failure to submit a petition for hearing within 21 days from receipt of this order will constitute a waiver of your right to an administrative hearing, and this order shall become a 'final order'.

Should this order become a final order, a party who is adversely affected by it is entitled to judicial review pursuant to Section 120.68, Florida Statutes. Review proceedings are governed by the Florida Rules of Appellate Procedure. Such proceedings may be commenced by filing one copy of a Notice of Appeal with the Agency Clerk of the Department of Environmental Protection and a second copy, accompanied by the filing fees required by law, with the Court of Appeal in the appropriate District Court. The notice must be filed within 30 days of rendition of the final order.

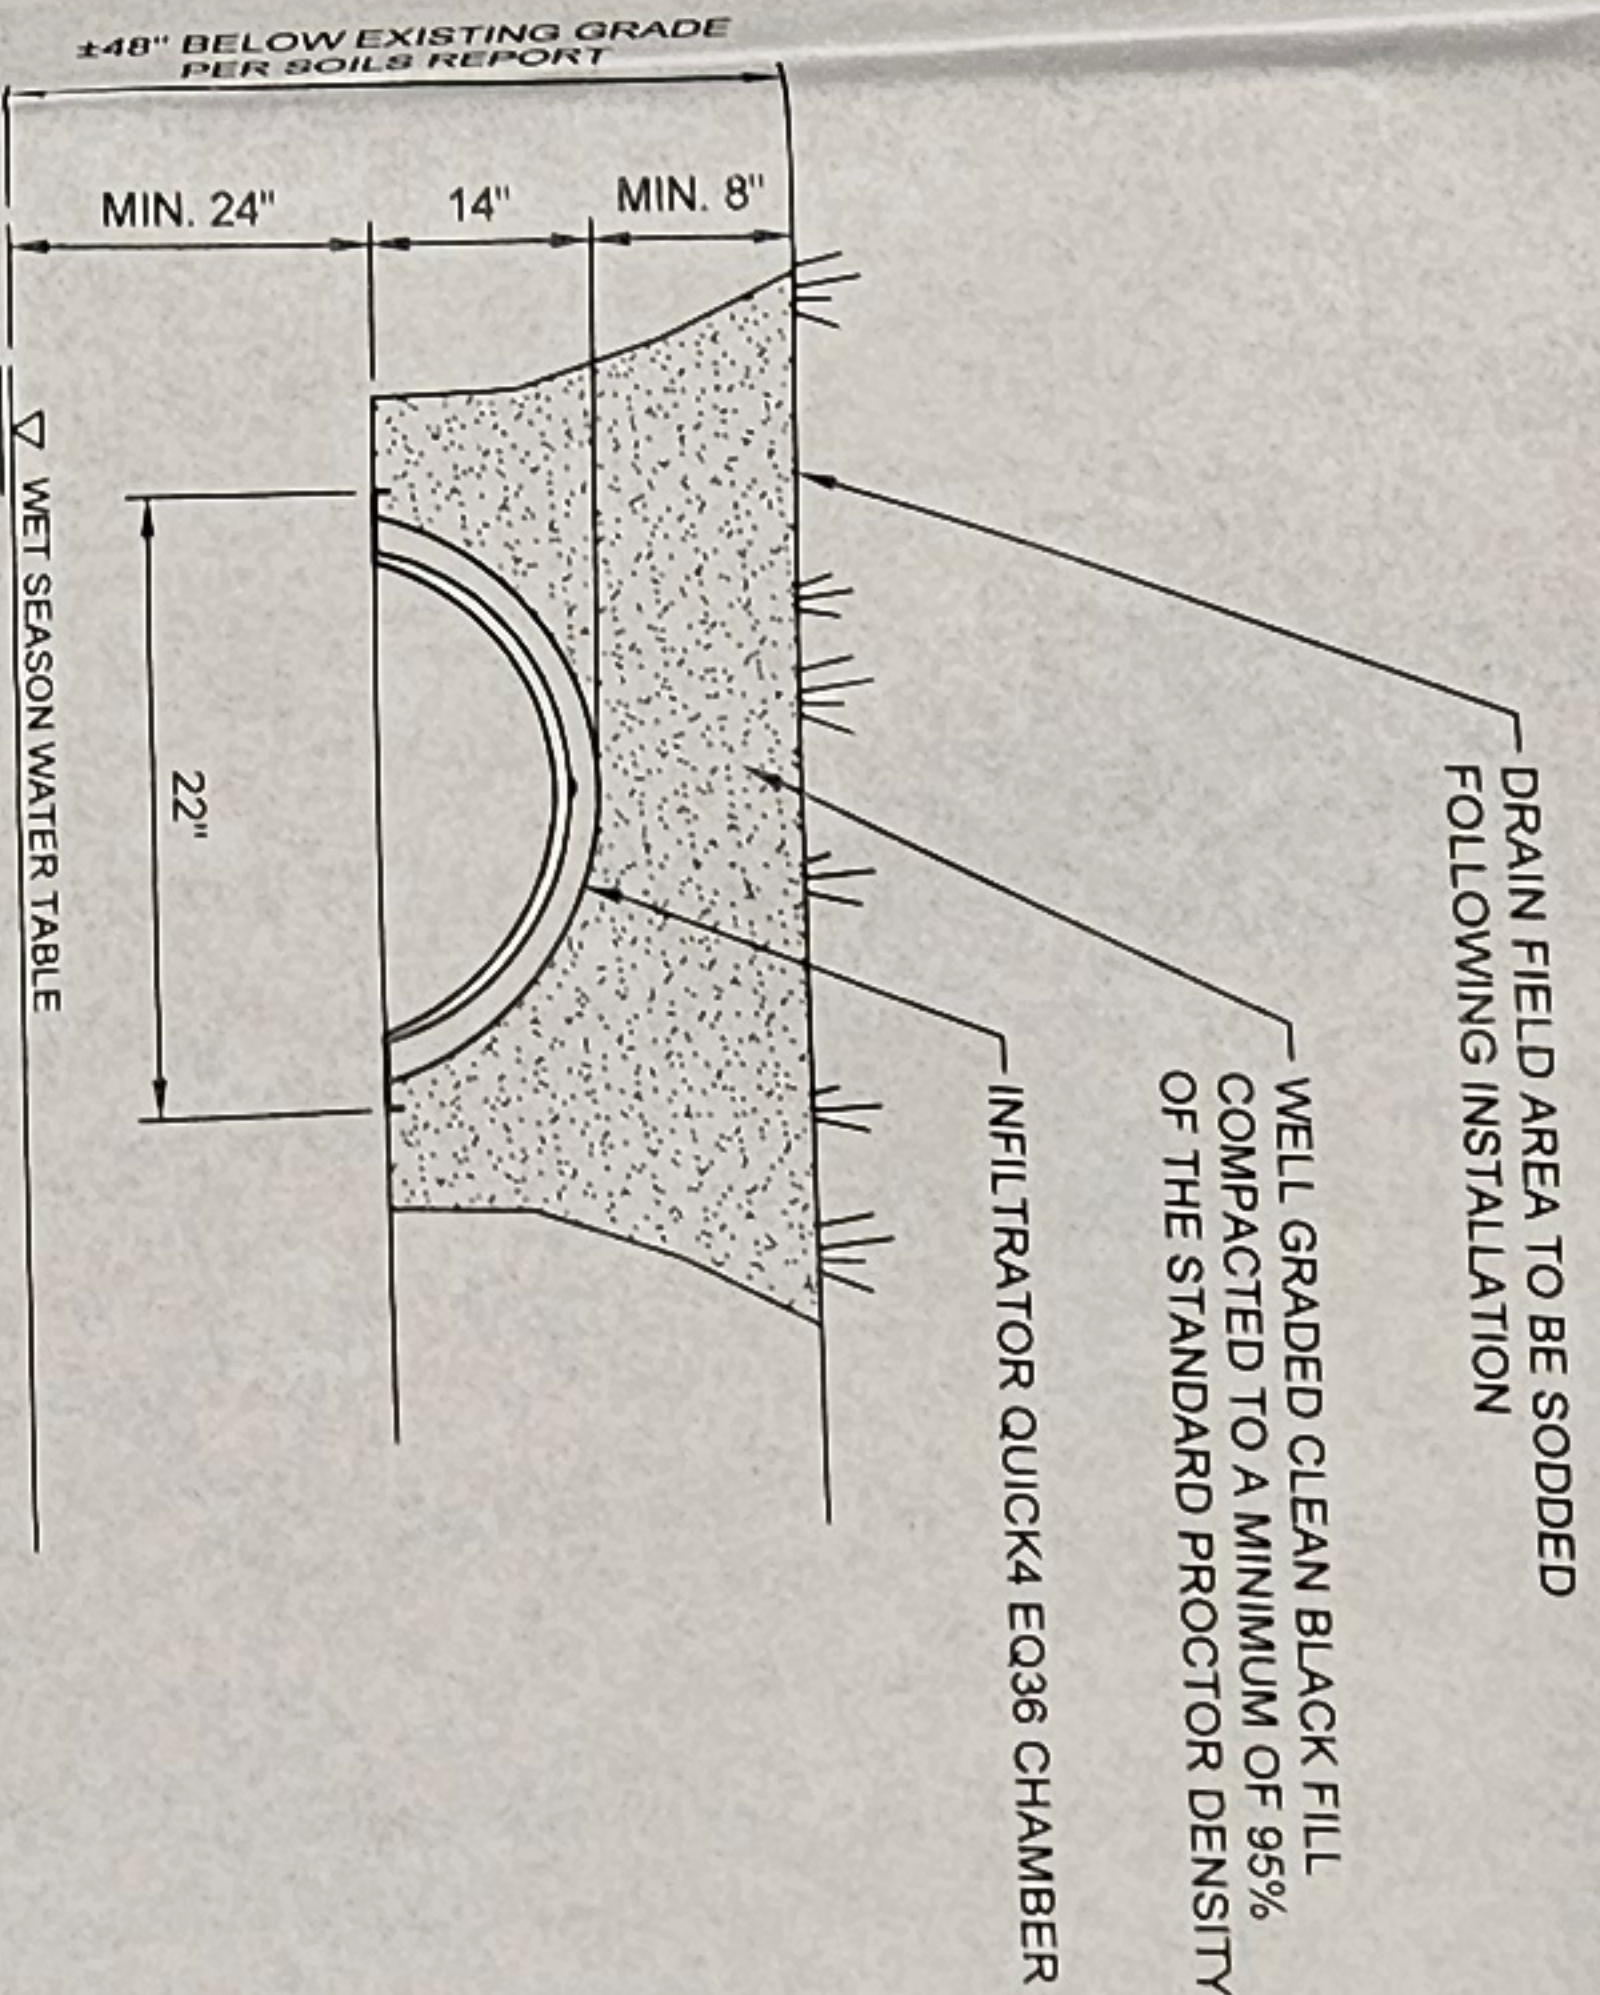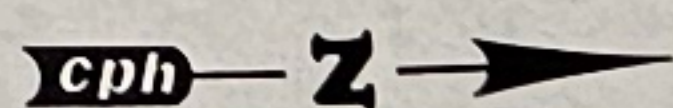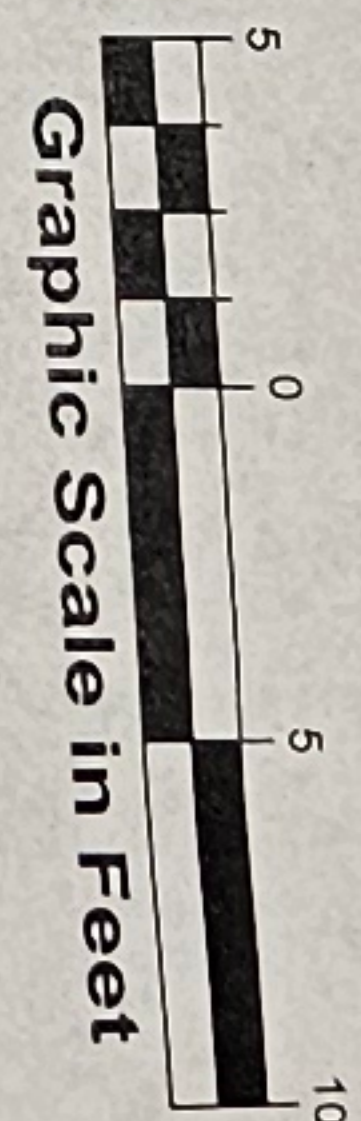

H-20 HIGH CAPACITY CHAMBER
SYSTEM TRENCH DETAIL
NOT TO SCALE

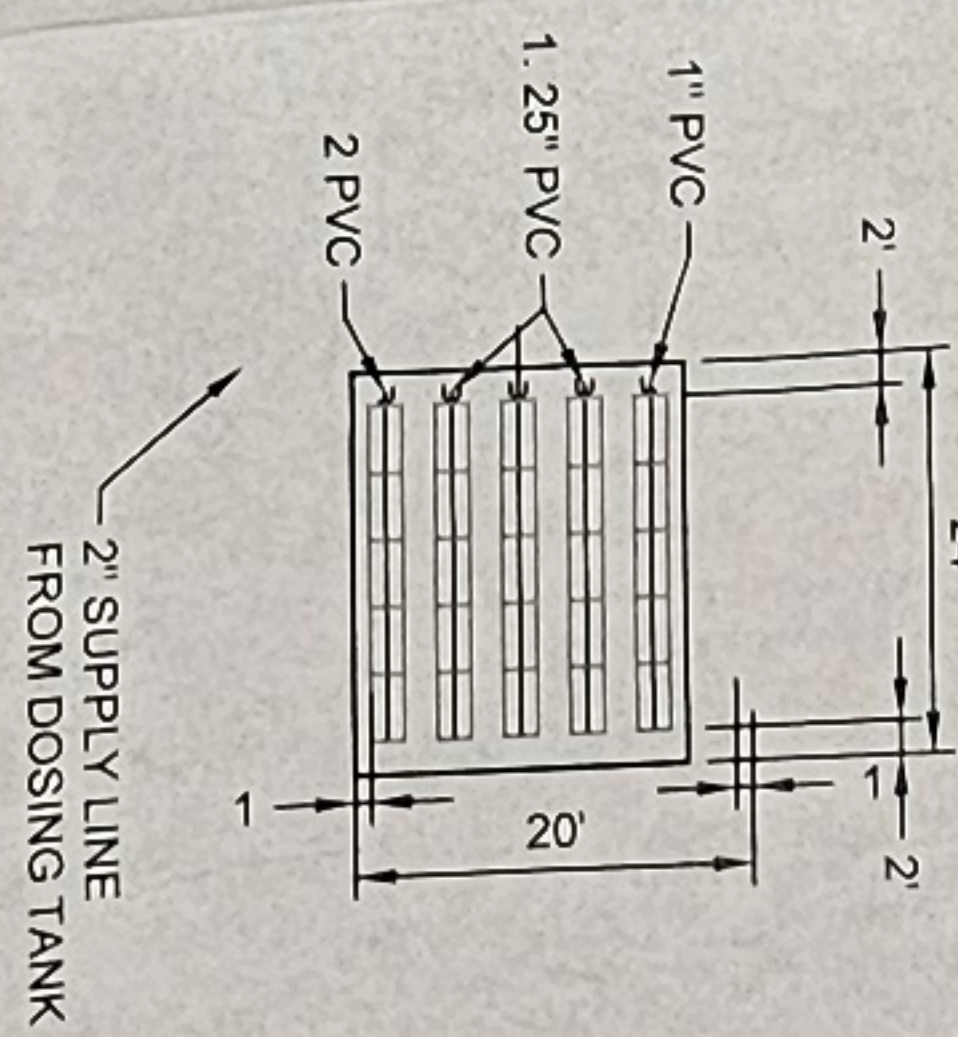

DRAIN FIELD PIPING SIZES
SCALE: 1" = 20'

NOTE:
PIPING SIZES ARE THE
SAME FOR ALL FIELDS

KEY NOTES:
- ALL 4" PVC SANITARY SEWER PIPING ARE
REQUIRED TO BE SLOPED AT 1% MINIMUM.
- PROJECT SITE IS TO UTILIZE 2.5" 1050 GALLON
SEPTIC TANK BASED ON WASTEWATER FLOW
OF 300 GPD

FLOOD ZONE INFORMATION
HAWAII CONSULTED THE NATIONAL FLOOD INSURANCE
PROGRAM (NFIP) INSURANCE RATE MAP (FIRM) NUMBER
1297030000 COMMUNITY MAP NO. 120101 HAWAII COUNTY
UNINCORPORATED AREAS. EFFECTIVE DATE: AUGUST 28, 2018.
THE SUBJECT PROPERTY APPEARS TO BE IN FLOOD ZONE X
WITH A 1% ANNUAL CHANCE FLOOD HAZARD AND AREAS
WITH A 1% ANNUAL CHANCE FLOOD HAZARD DEPTH LESS
THAN 1 FOOT - MINIMAL FLOOD HAZARD

BIG SHOALS STATE PARK

AREA 1 SEPTIC TANK SITE PLAN

PROFESSIONAL REGISTRATION
KAYLA D. SHEFFIELD P.E.
LICENSE NUMBER - 92781

DESIGNER : K. Sheffield
DRAWN BY: P. Sheffield
REVIEWED BY: K. Sheffield
Consultant :

ISSUE DATE: 11-7-23
COMP. FILE No.: F13636
STATE PROJECT No.: TA49

SYMBOL
A
B

REVISION

DATE
SYMBOL
C
D

REVISION

DATE



A Full Service A & E Firm
Architects
Engineers
Environmental
Landscape Architects
Traffic/Transportation

Offices In:
• Florida
• Puerto Rico
• Connecticut
• Maryland
• Texas

Department of Environmental Protection
Division of Recreation and Parks
Bureau of Design and Construction
3800 Commonwealth Blvd., Tallahassee, FL 32399 (850) 245-2157