


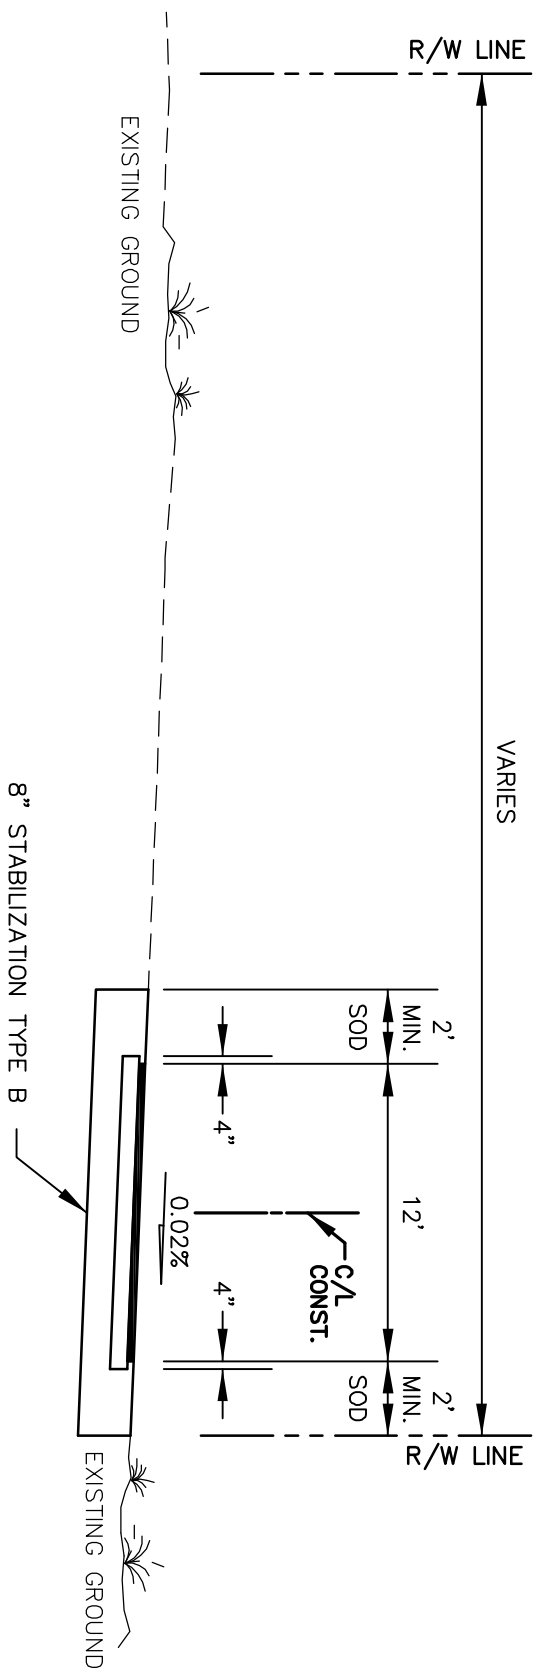

* ANY SODDED AREAS THAT ARE DISTURBED SHALL BE RESODDED

TYPICAL SECTION

SPRING TO SPRING TRAIL

N.T.S.

STA. 10+00 TO STA. 138+83.84

TRAIL

1-1/4" SUPERPAVE ASPHALTIC CONCRETE (TYPE SP 9.5)

BASE GROUP 4 (6" LIMEROCK)

8" STABILIZATION TYPE B

PARKING AREA / ROADWAY

1" SUPERPAVE ASPHALTIC CONCRETE (TYPE SP 9.5)

2" SUPERPAVE ASPHALTIC CONCRETE (TYPE SP 12.5)

BASE GROUP 9 (10" LIMEROCK)

12" STABILIZATION TYPE B

TYPICAL SECTION					
					Proj. No:
					5511
					Sheet No: 2