


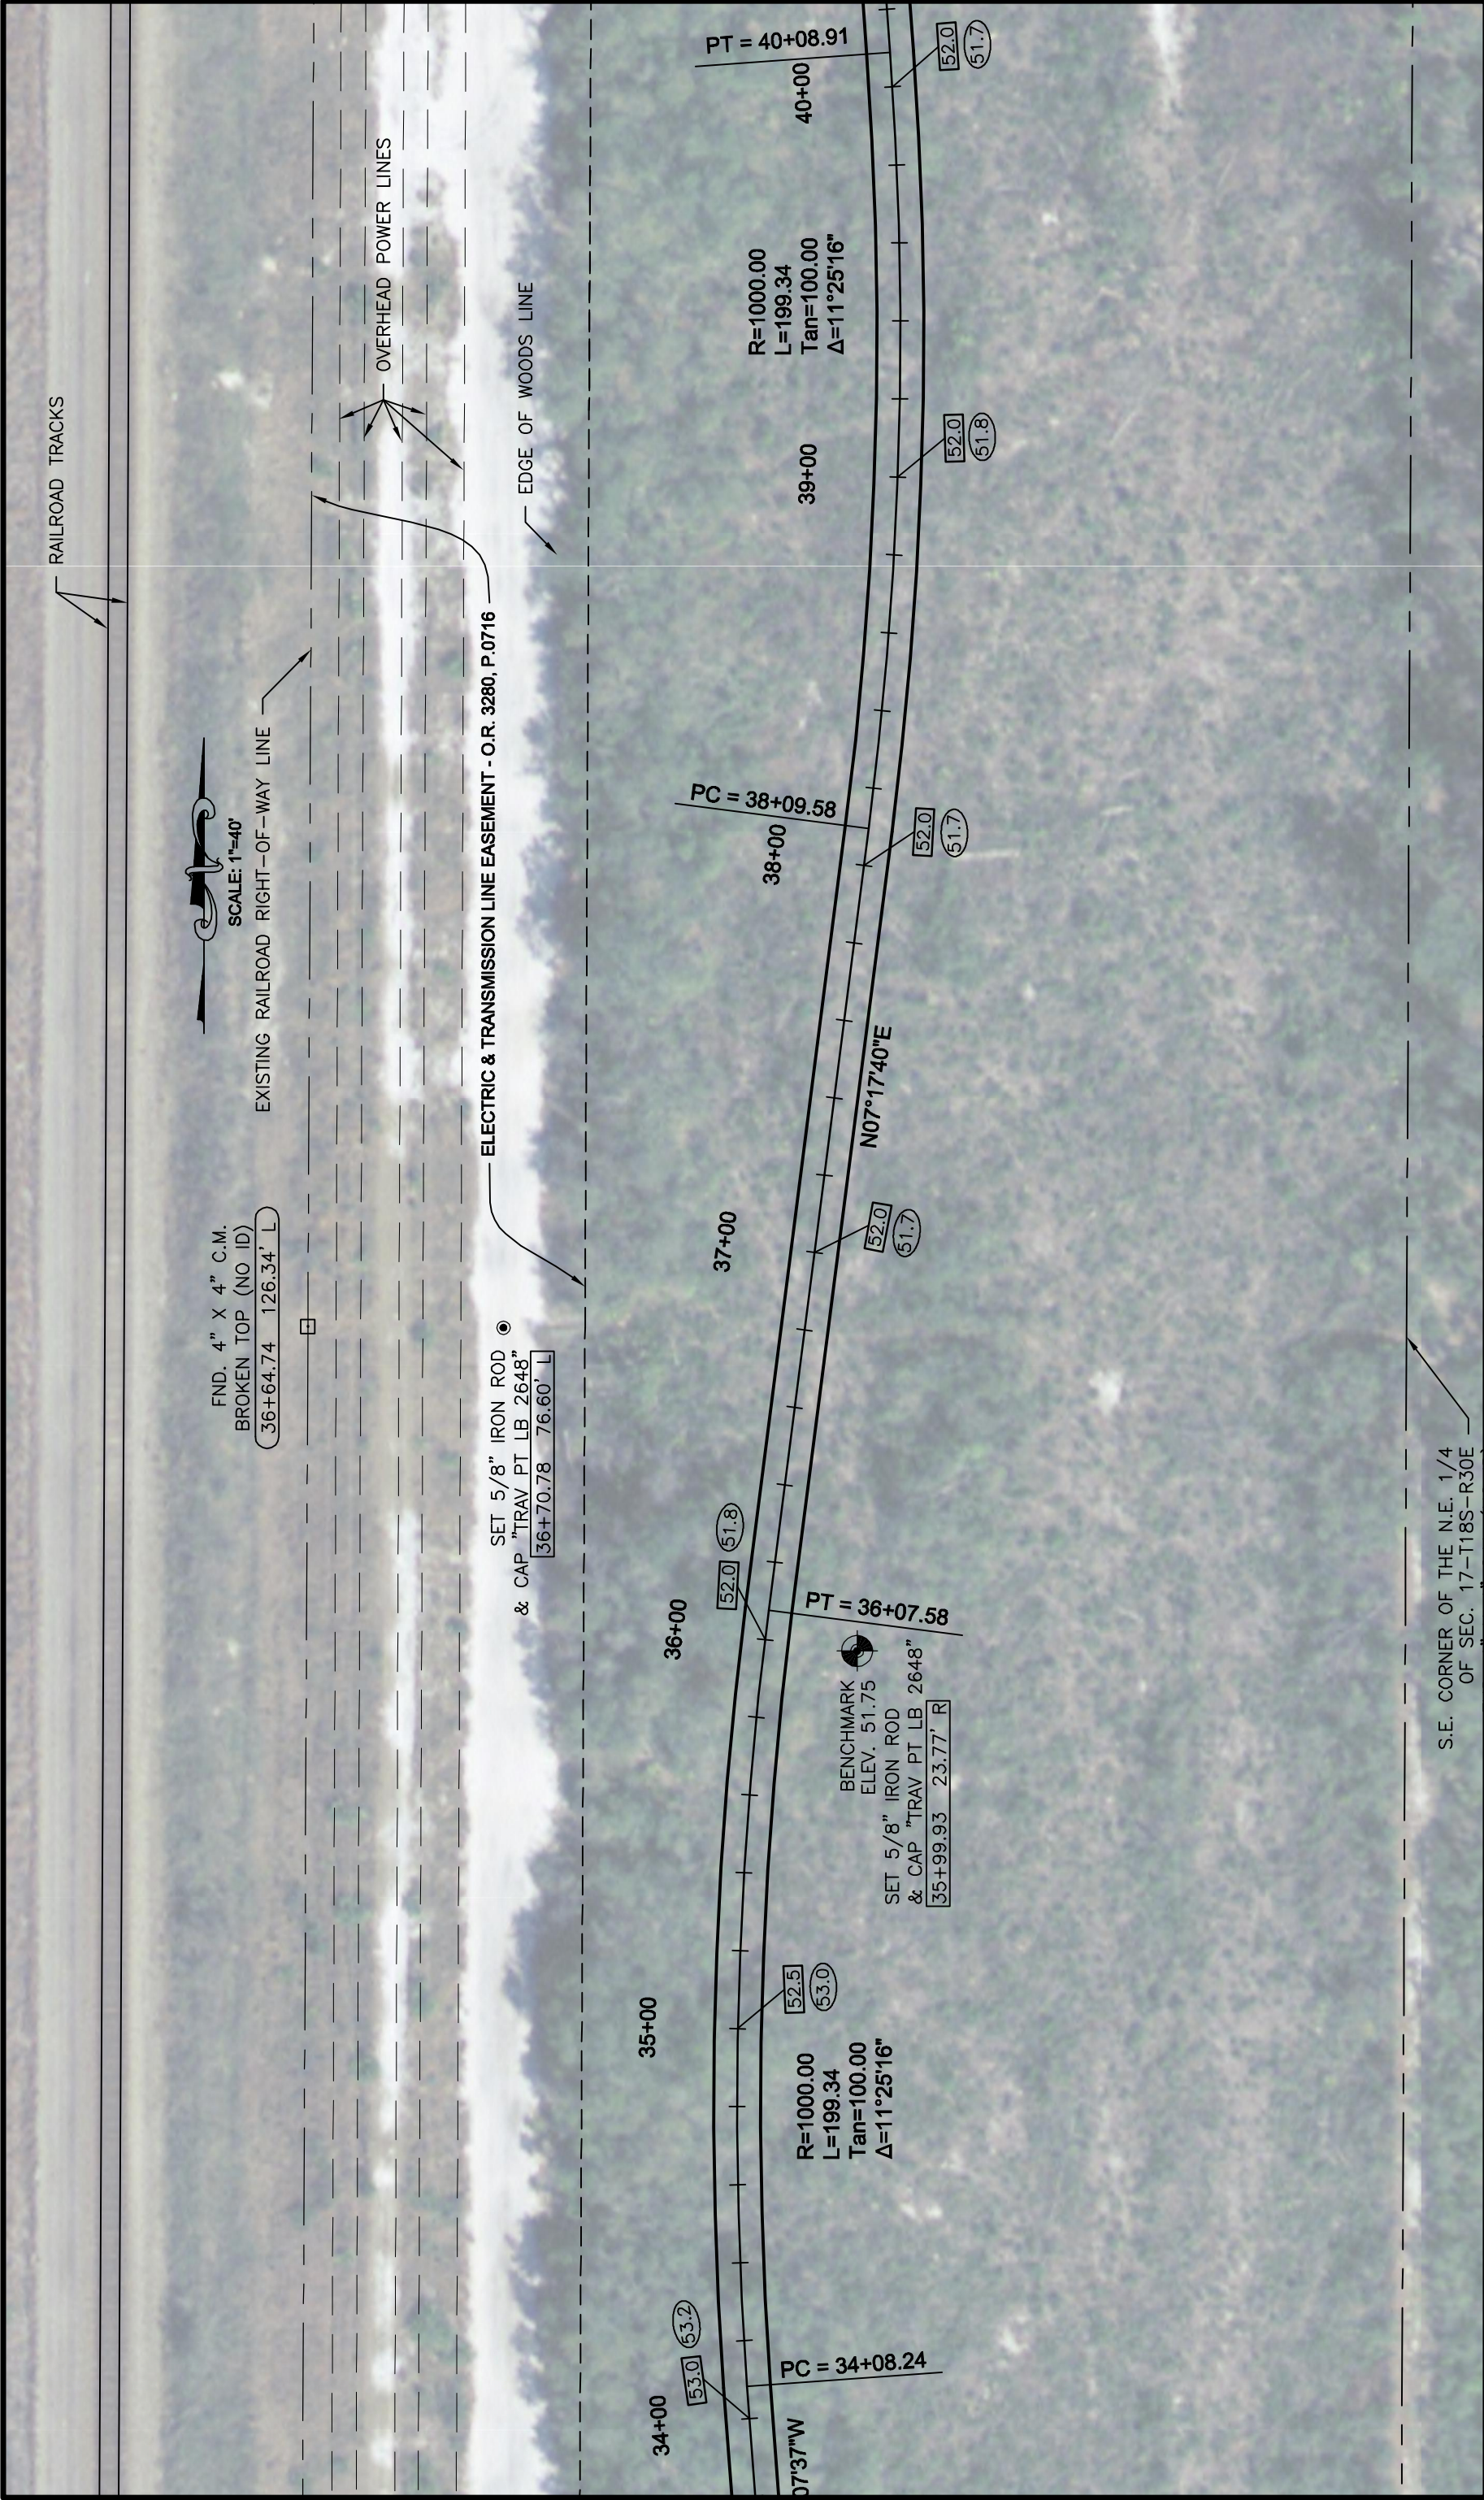

REVISIONS		BY		DATE		REVISIONS		BY		DATE		REVISIONS		BY		DATE	
S.E. CORNER OF THE N.E. 1/4 OF SEC. 17-T18S-R30E												ENGINEER OF RECORD					
												ENGINEERING AND CONSTRUCTION					
												VOLUSIA COUNTY, FLORIDA					
												DATE					
												PROJECT NO.					
												5511					
												SHEET NO.					
												8					