


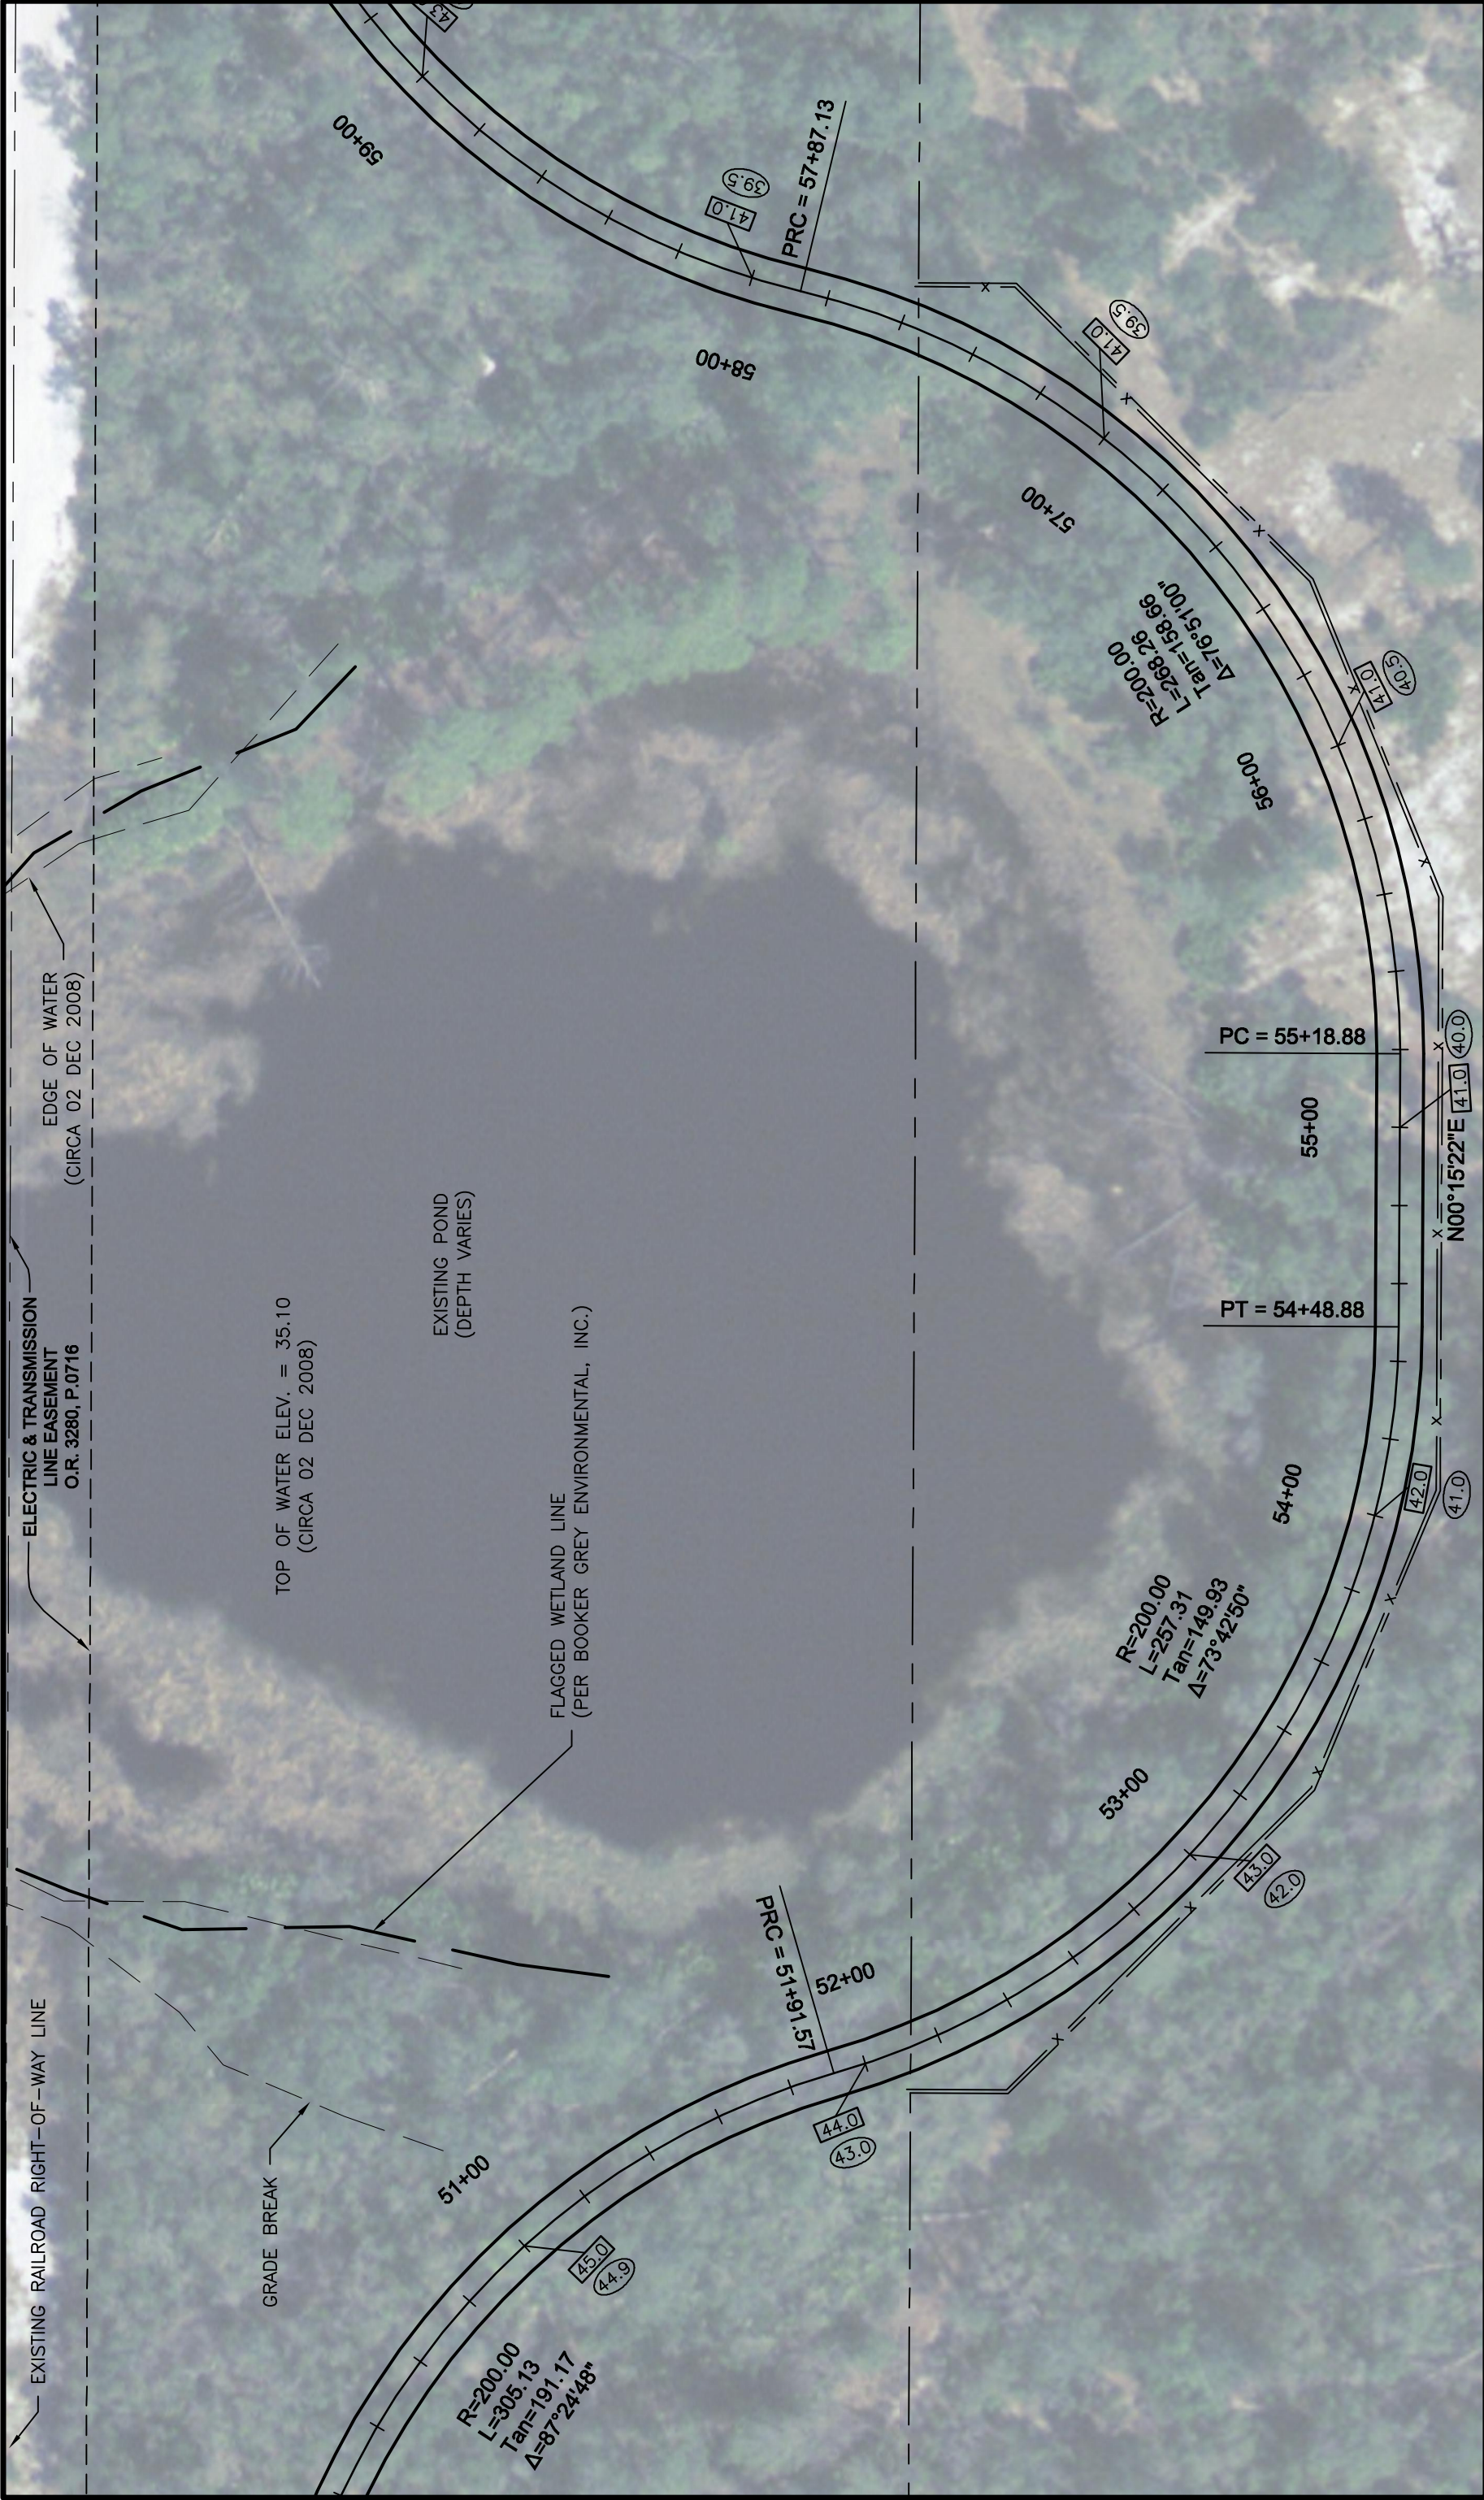

REVISIONS		BY	DATE	REVISIONS		BY	DATE	REVISIONS		BY	DATE

PLAN VIEW		ENGINEER OF RECORD		DATE	
SPRING TO SPRING TRAIL		ENGINEERING AND CONSTRUCTION		5511	
		VOLUSIA COUNTY, FLORIDA			
				Proj. No:	
				Sheet No:	