




SCALE: 1"=40'

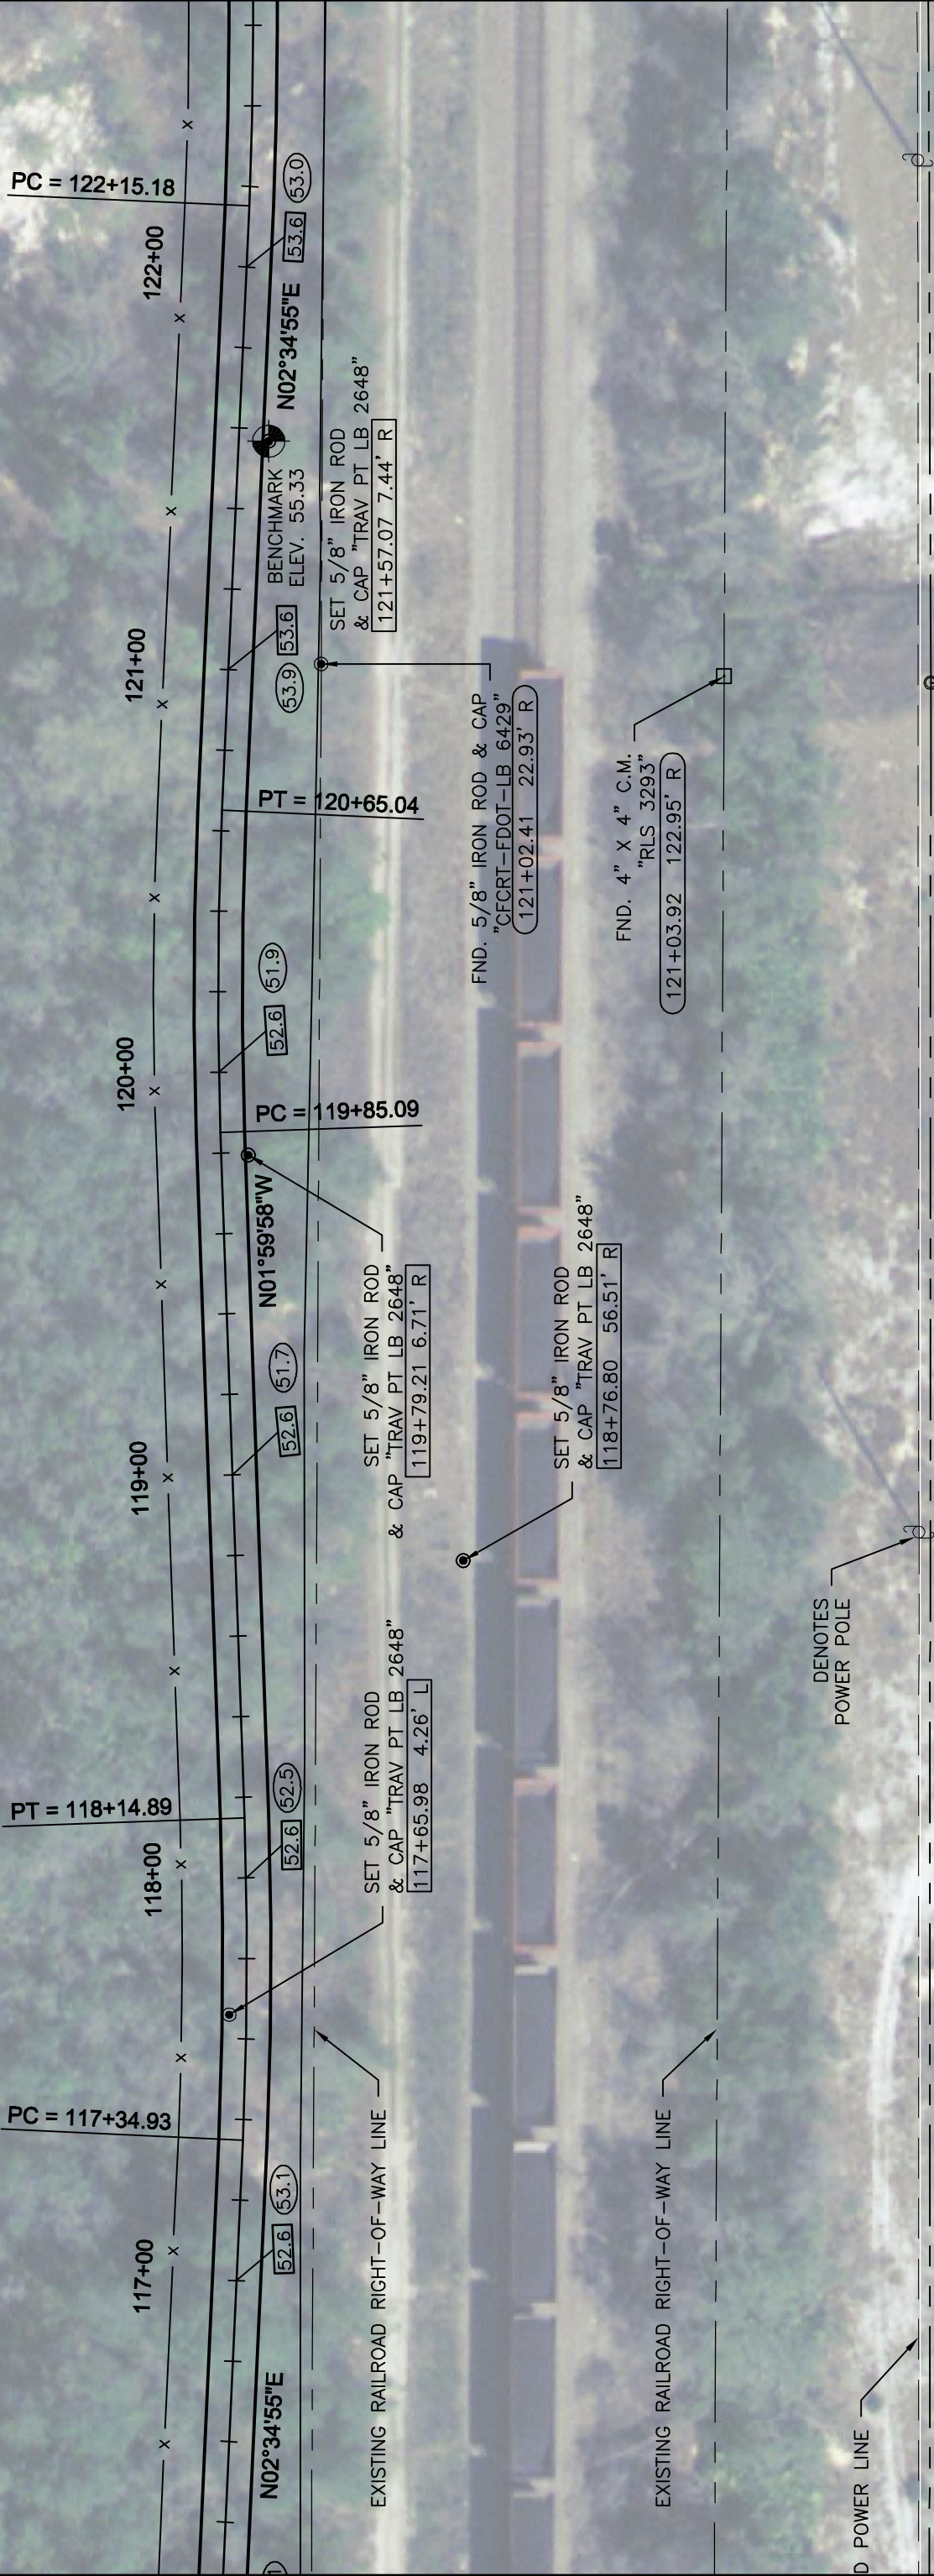

REVISIONS		BY	DATE	REVISIONS		BY	DATE	REVISIONS		BY	DATE	PLAN VIEW		Proj. No:
												SPRING TO SPRING TRAIL		5511
												ENGINEER OF RECORD		DATE
												ENGINEERING AND CONSTRUCTION		
												VOLUSIA COUNTY, FLORIDA		Sheet No: 22