


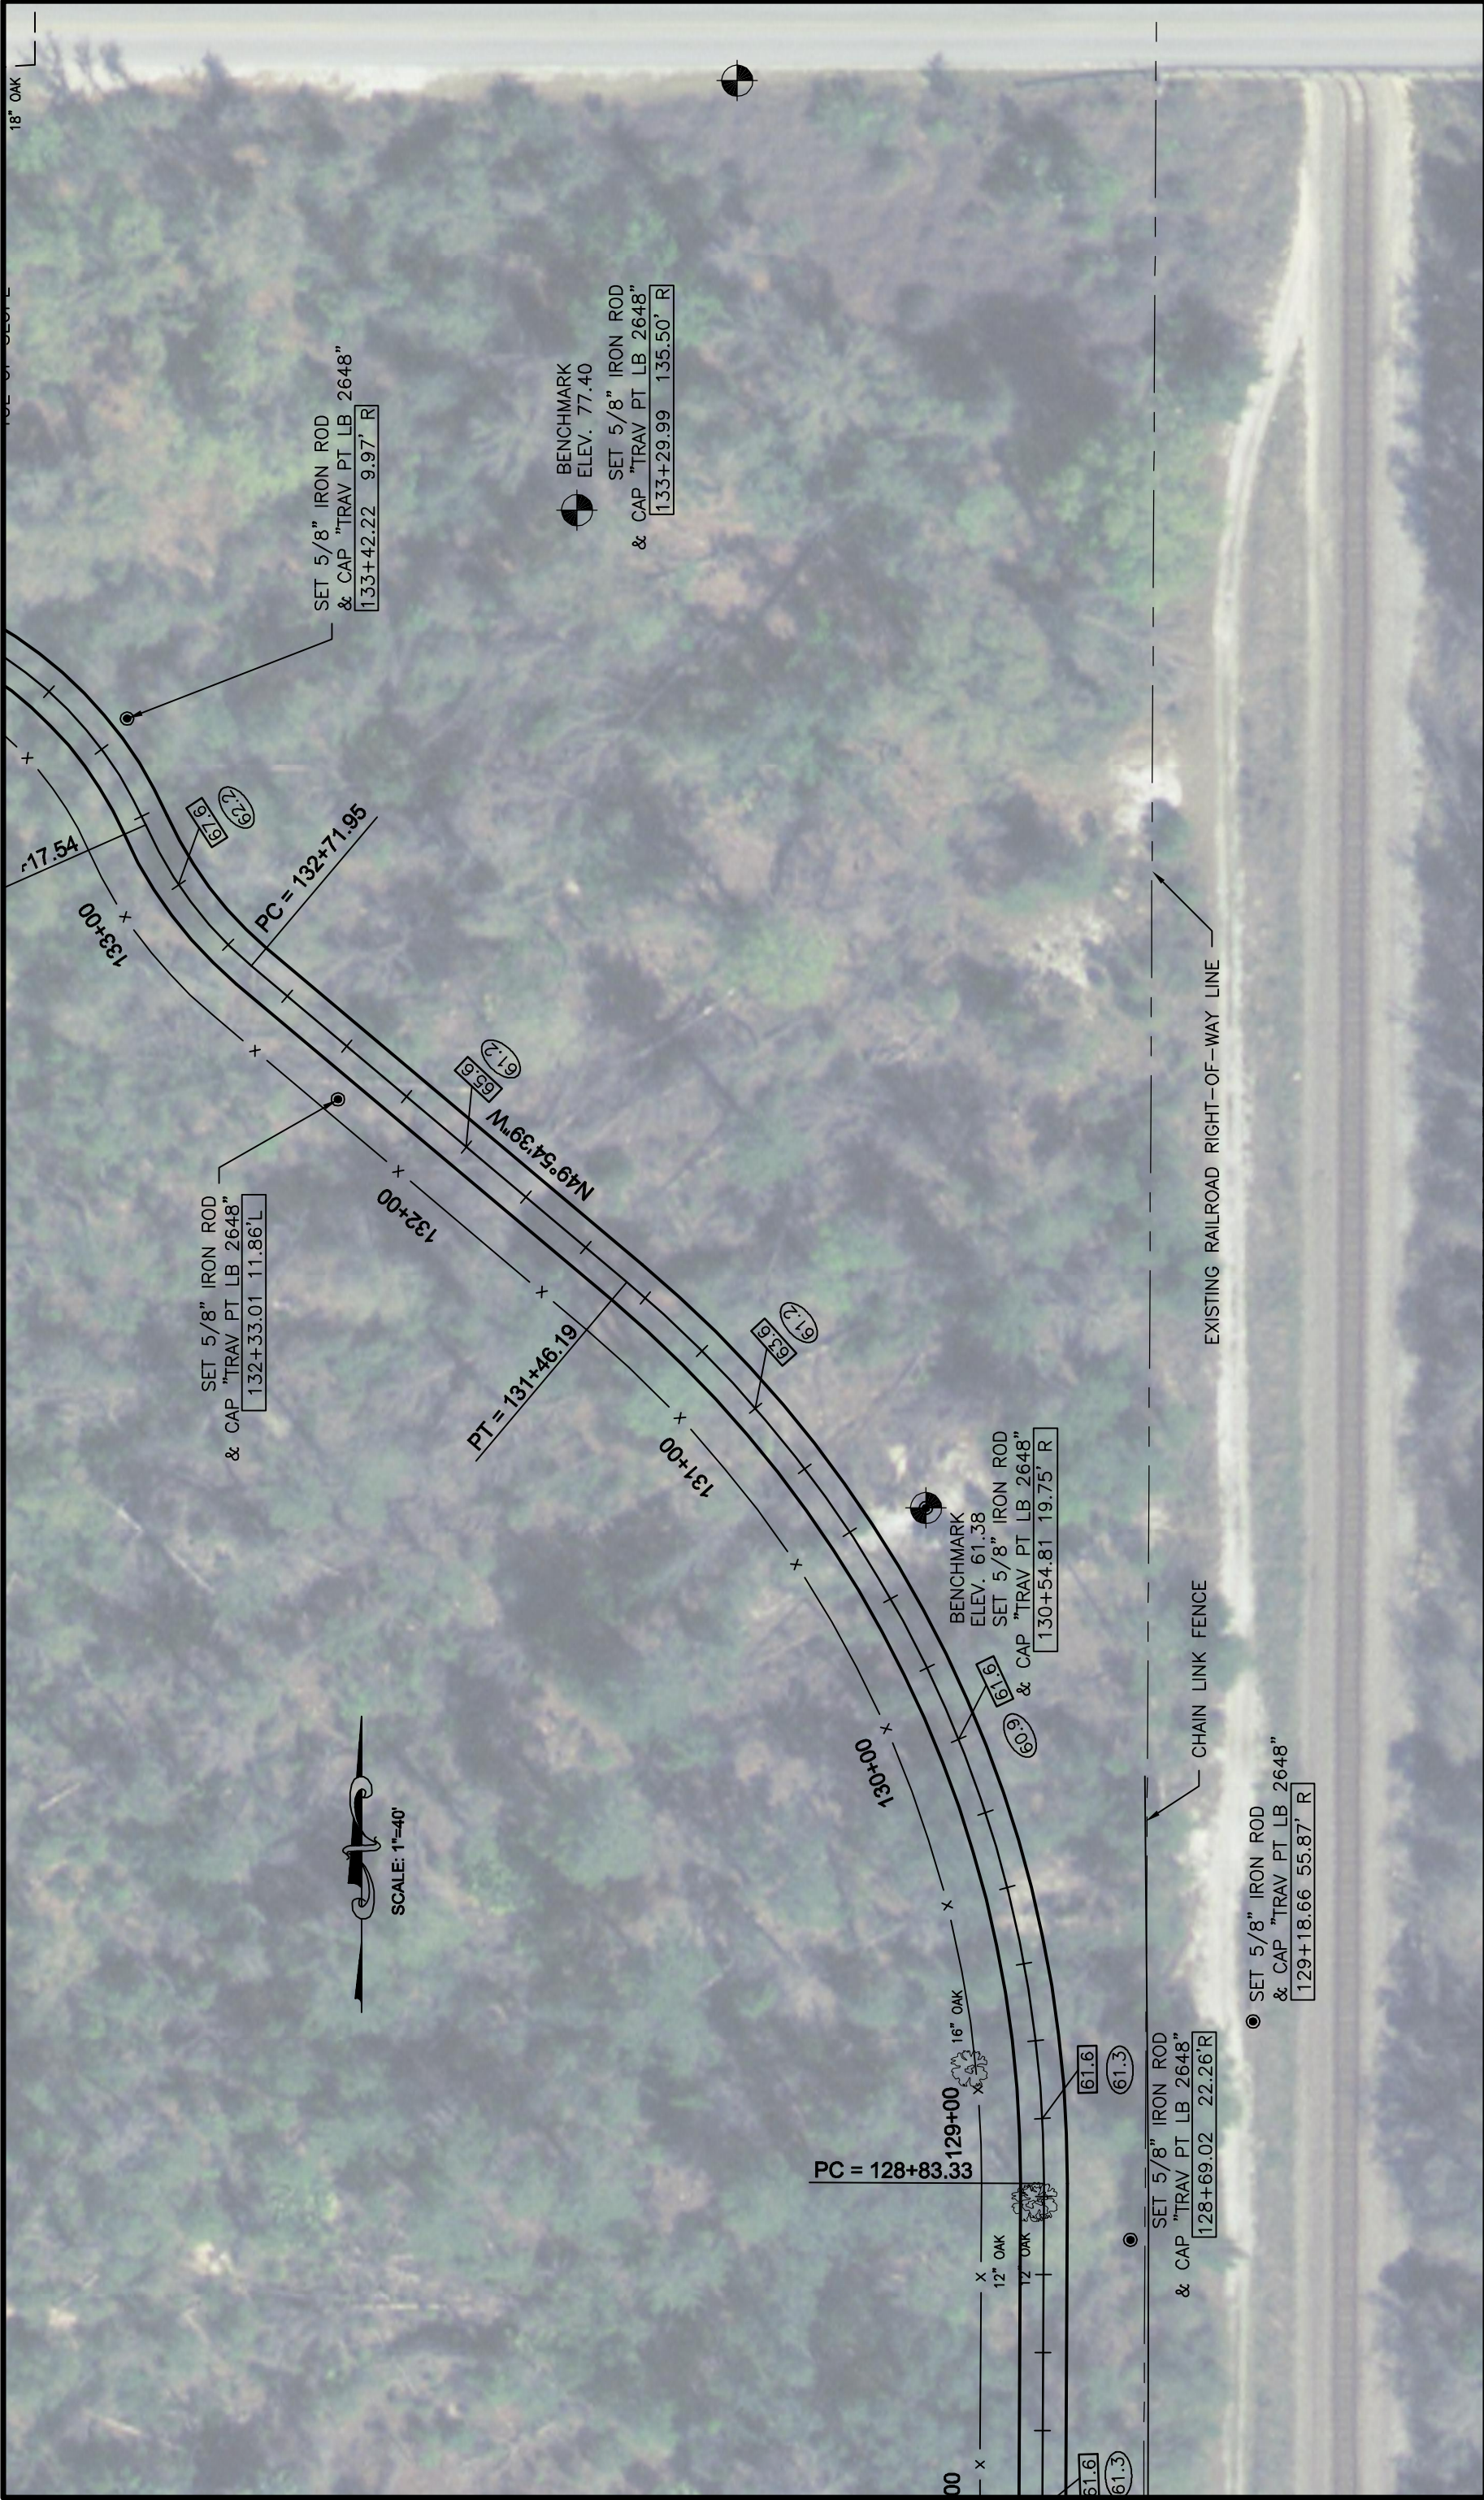

REVISIONS			REVISIONS			REVISIONS			REVISIONS		
	BY	DATE		BY	DATE		BY	DATE		BY	DATE
PLAN VIEW										Proj. No:	
SPRING TO SPRING TRAIL										5511	
										Sheet No: 24	
										ENGINEER OF RECORD	
										DATE	
										ENGINEERING AND CONSTRUCTION	
										VOLUSIA COUNTY, FLORIDA	