






REVISIONS						 Alexander B. Hull, PE PE No. 21789 Certificate of Authorization No. 7074	STATE OF FLORIDA DEPARTMENT OF TRANSPORTATION			SR 40 PD&E STUDY CONCEPT PLANS	SHEET NO.
DATE	BY	DESCRIPTION	DATE	BY	DESCRIPTION		ROAD NO.	COUNTY	FINANCIAL PROJECT ID		1
							40	MARION	410674-1-22-01		
								LAKE	410675-1-22-01		
							VOLUSIA	410676-1-22-01			

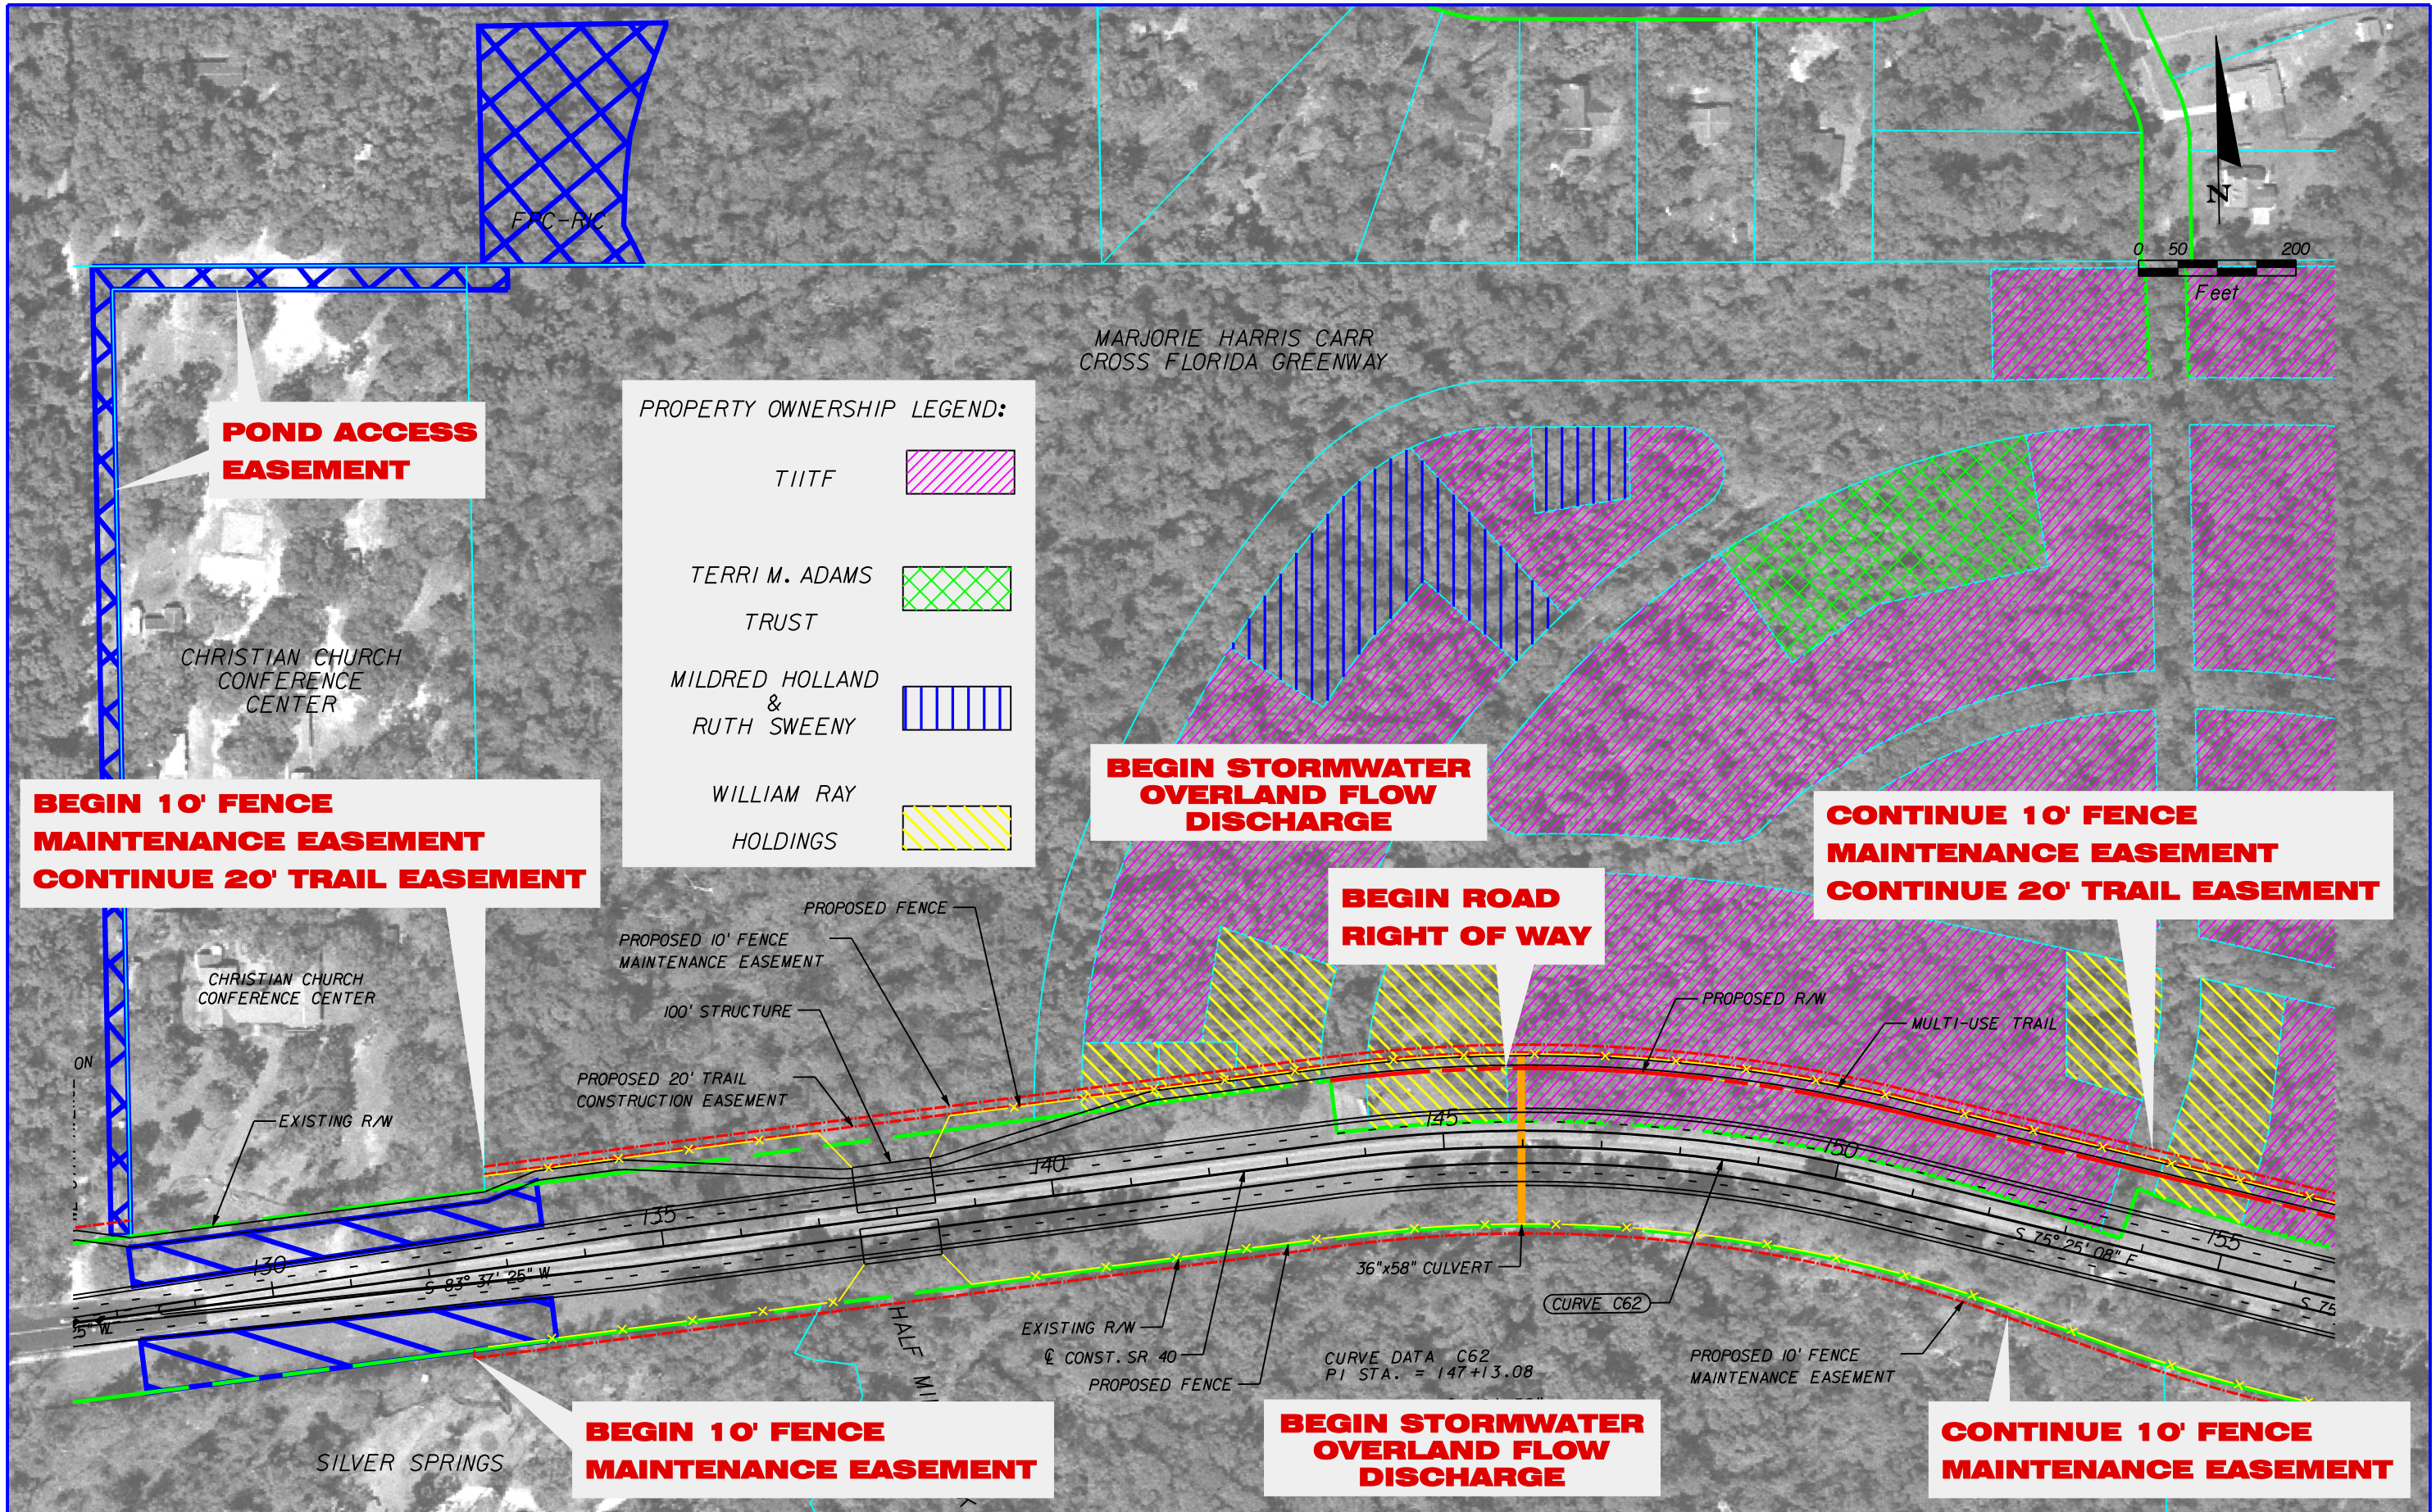

REVISIONS							STATE OF FLORIDA DEPARTMENT OF TRANSPORTATION			SR 40 PD&E STUDY CONCEPT PLANS	SHEET NO. 2
DATE	BY	DESCRIPTION	DATE	BY	DESCRIPTION		ROAD NO.	COUNTY	FINANCIAL PROJECT ID		
						Alexander B. Hull, PE PE No. 21789 Certificate of Authorization No. 7074	40	MARION LAKE VOLUSIA	410674-1-22-01 410675-1-22-01 410676-1-22-01		

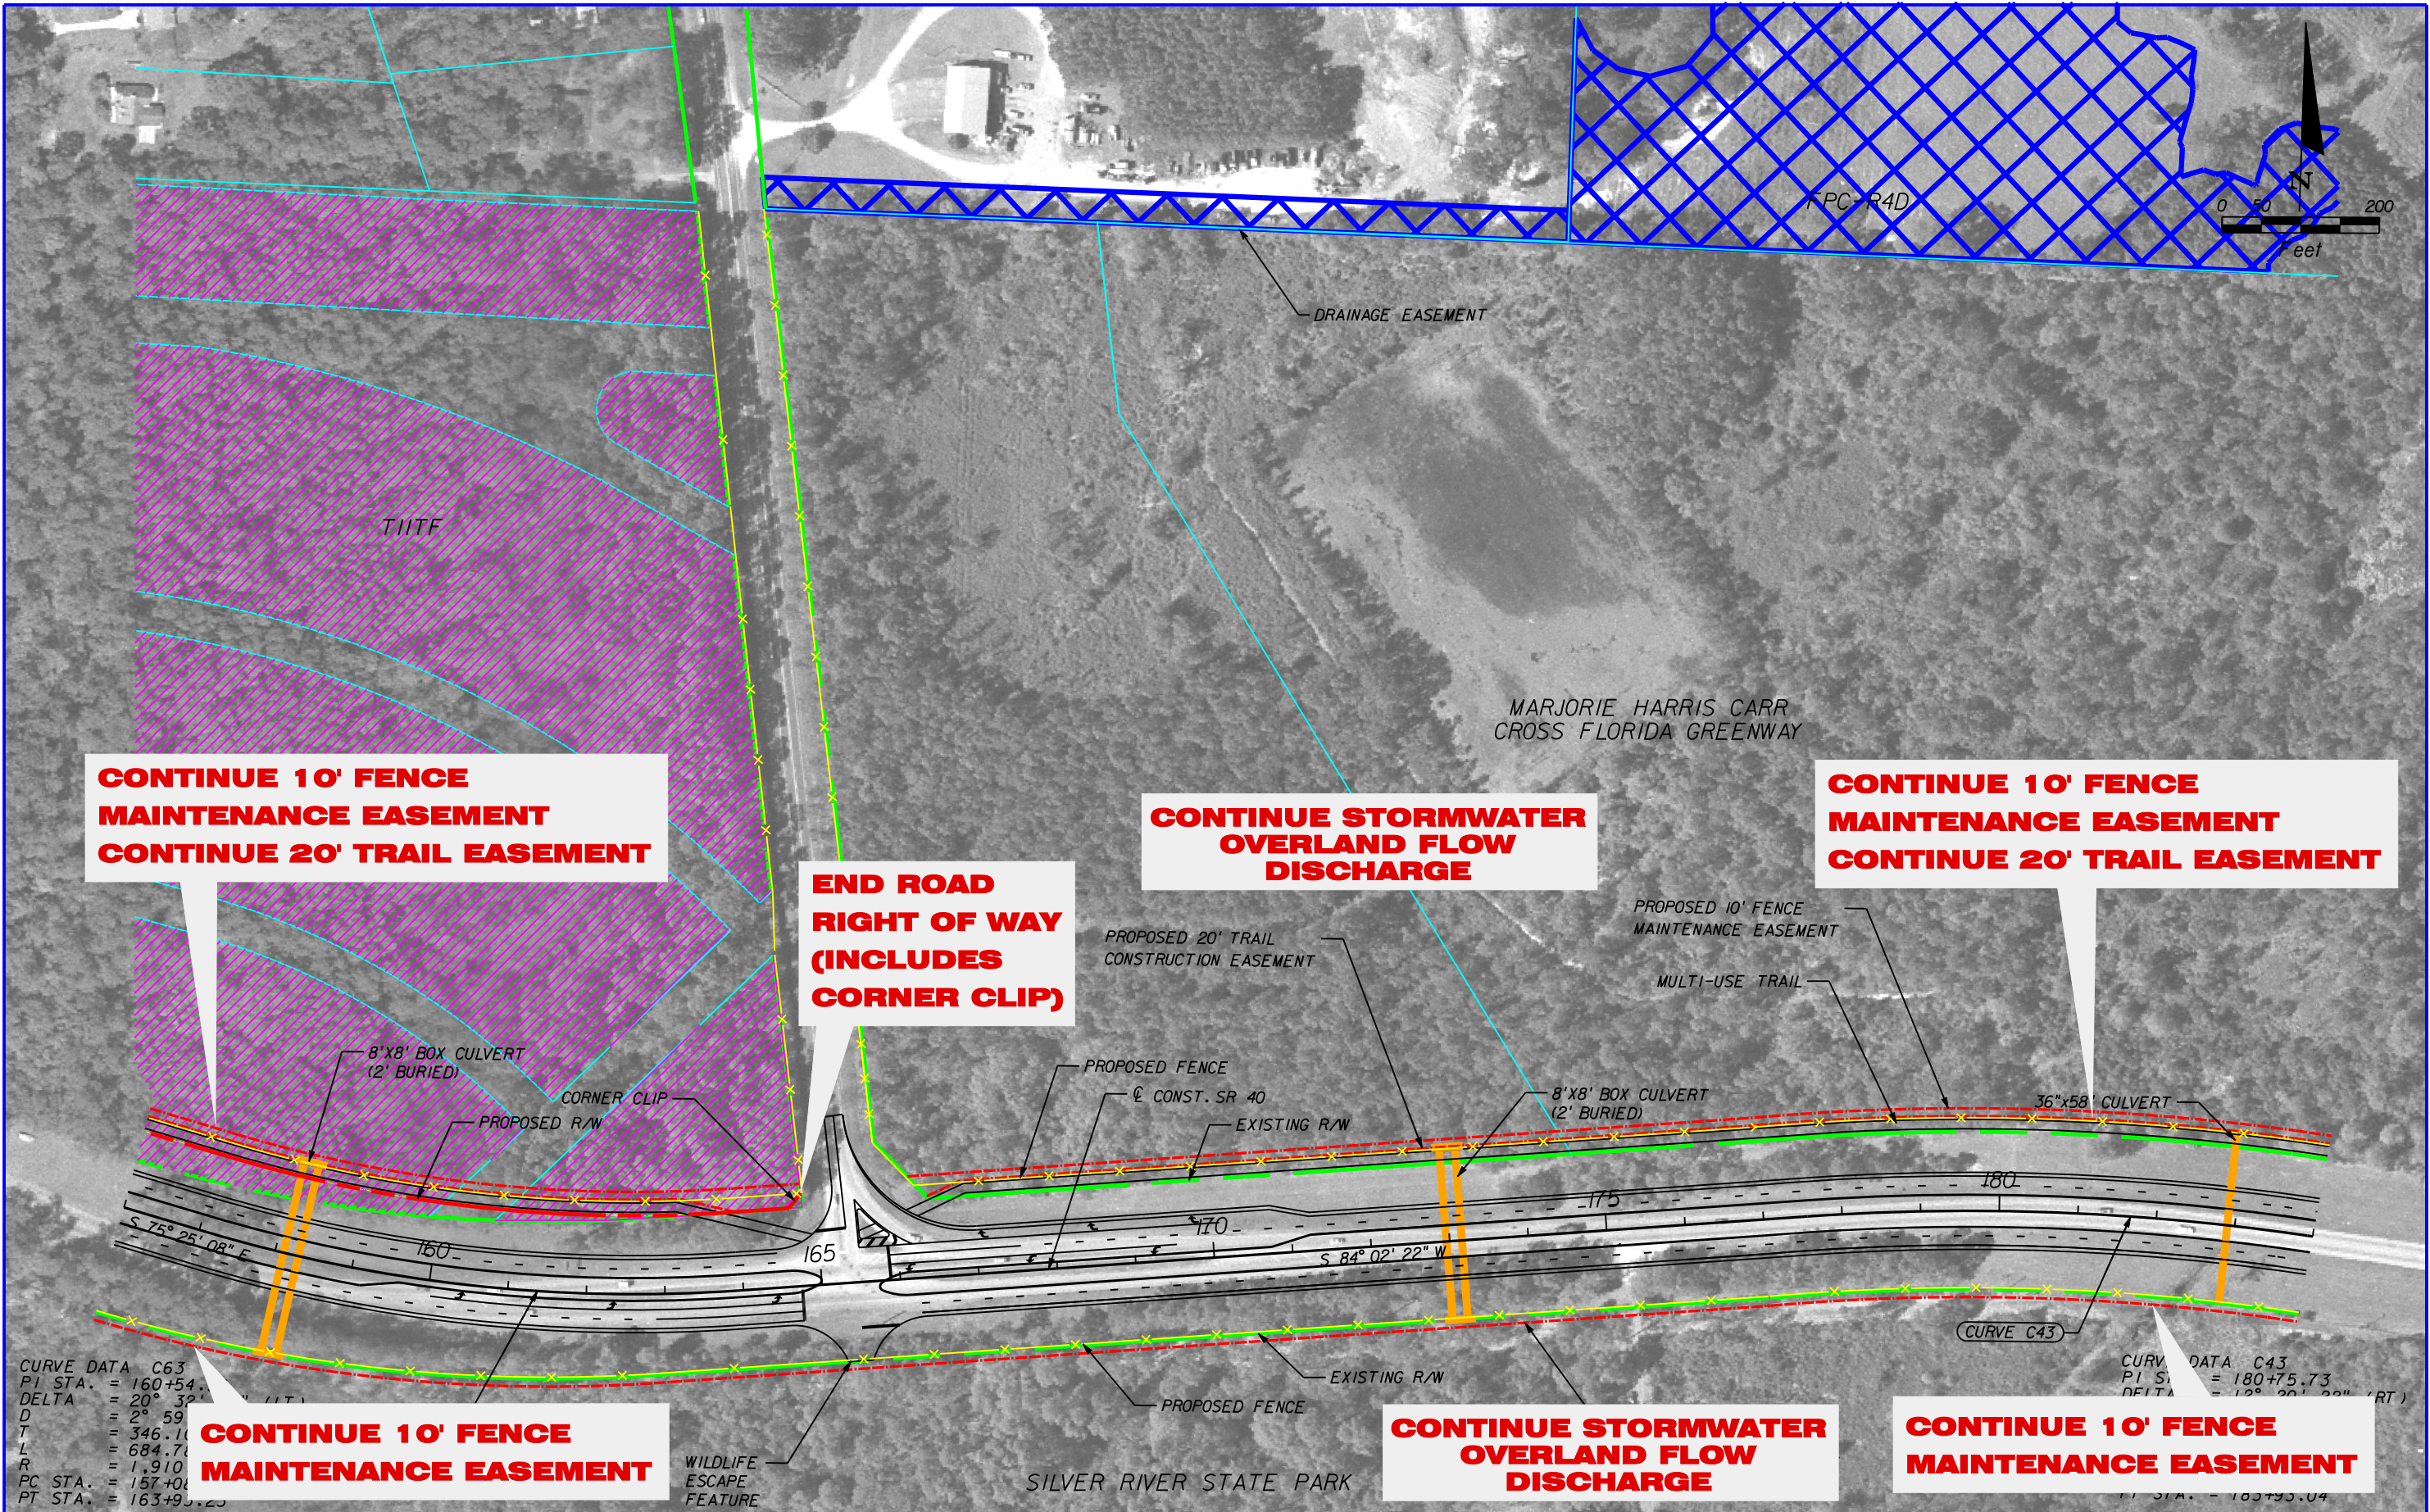

REVISIONS						 Alexander B. Hull, PE PE No. 21769 Certificate of Authorization No. 7074	STATE OF FLORIDA DEPARTMENT OF TRANSPORTATION			SR 40 PD&E STUDY CONCEPT PLANS	SHEET NO. 3
DATE	BY	DESCRIPTION	DATE	BY	DESCRIPTION		ROAD NO.	COUNTY	FINANCIAL PROJECT ID		
							40	MARION LAKE VOLUSIA	410674-I-22-01 410675-I-22-01 410676-I-22-01		

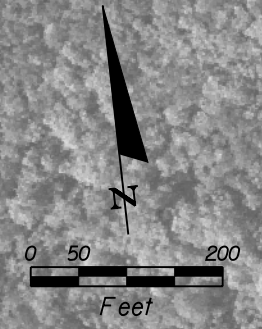


MARJORIE HARRIS CARR
CROSS FLORIDA GREENWAY

**CONTINUE 10' FENCE
MAINTENANCE EASEMENT
CONTINUE 20' TRAIL EASEMENT**

**CONTINUE STORMWATER
OVERLAND FLOW
DISCHARGE**

**CONTINUE 10' FENCE
MAINTENANCE EASEMENT
CONTINUE 20' TRAIL EASEMENT**

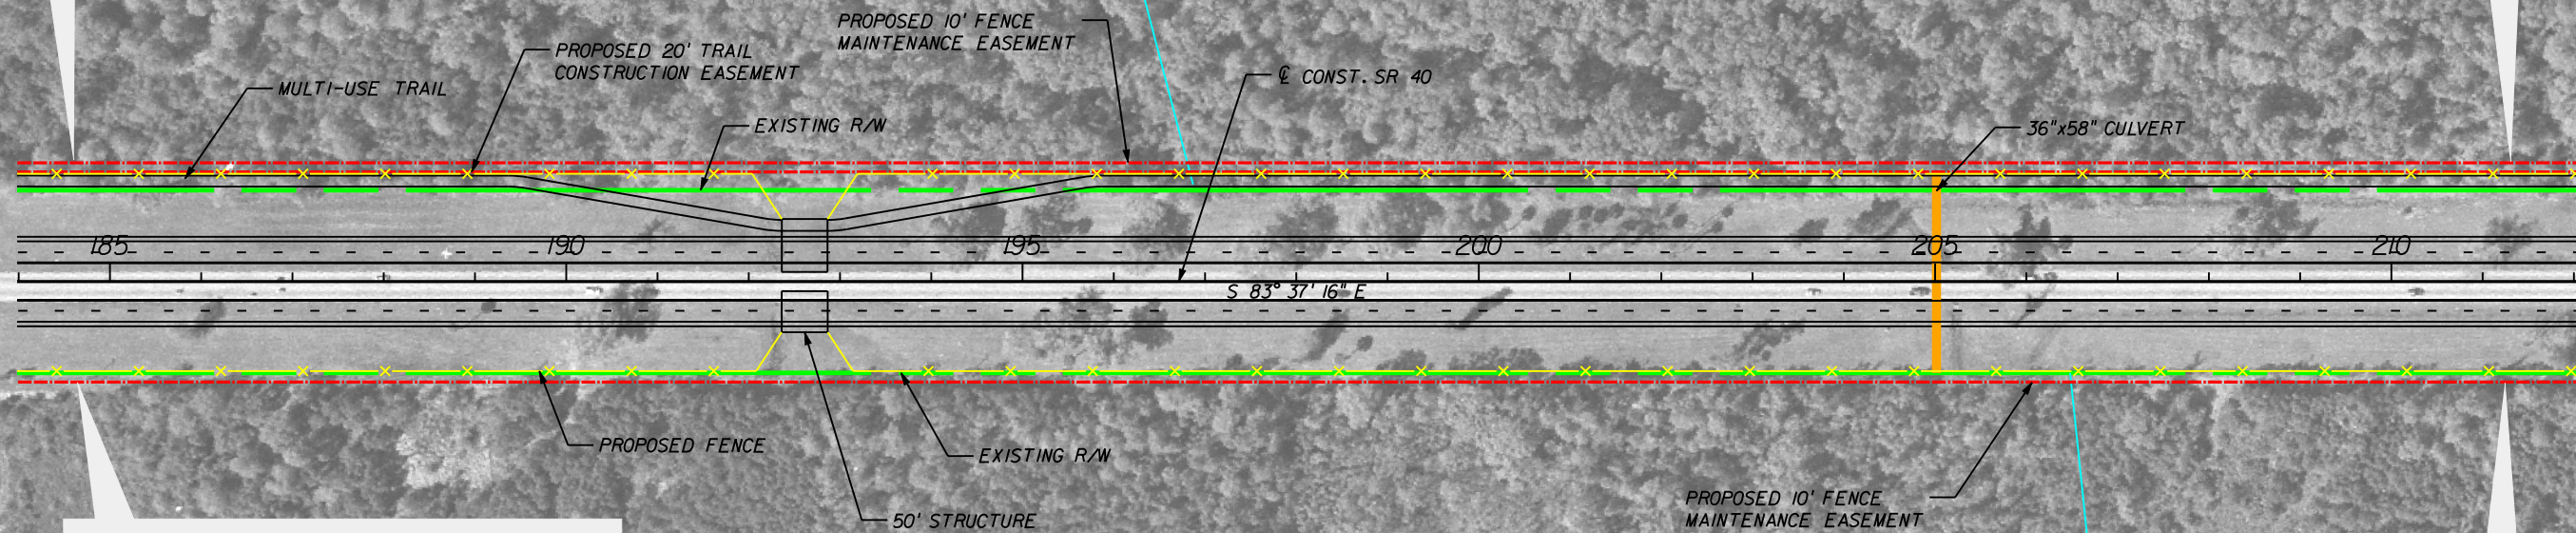

**CONTINUE 10' FENCE
MAINTENANCE EASEMENT**

**CONTINUE STORMWATER
OVERLAND FLOW
DISCHARGE**

**CONTINUE 10' FENCE
MAINTENANCE EASEMENT**

SILVER RIVER STATE PARK

REVISIONS					
DATE	BY	DESCRIPTION	DATE	BY	DESCRIPTION



Alexander B. Hull, PE
PE No. 21769
Certificate of Authorization No. 7074


3000 Dovers Drive, Suite 200
Oviedo, Florida 32765
p 407.971.8850

STATE OF FLORIDA DEPARTMENT OF TRANSPORTATION		
ROAD NO.	COUNTY	FINANCIAL PROJECT ID
40	MARION LAKE VOLUSIA	410674-1-22-01 410675-1-22-01 410676-1-22-01


SR 40 PD&E STUDY
CONCEPT PLANS

SHEET
NO.

4

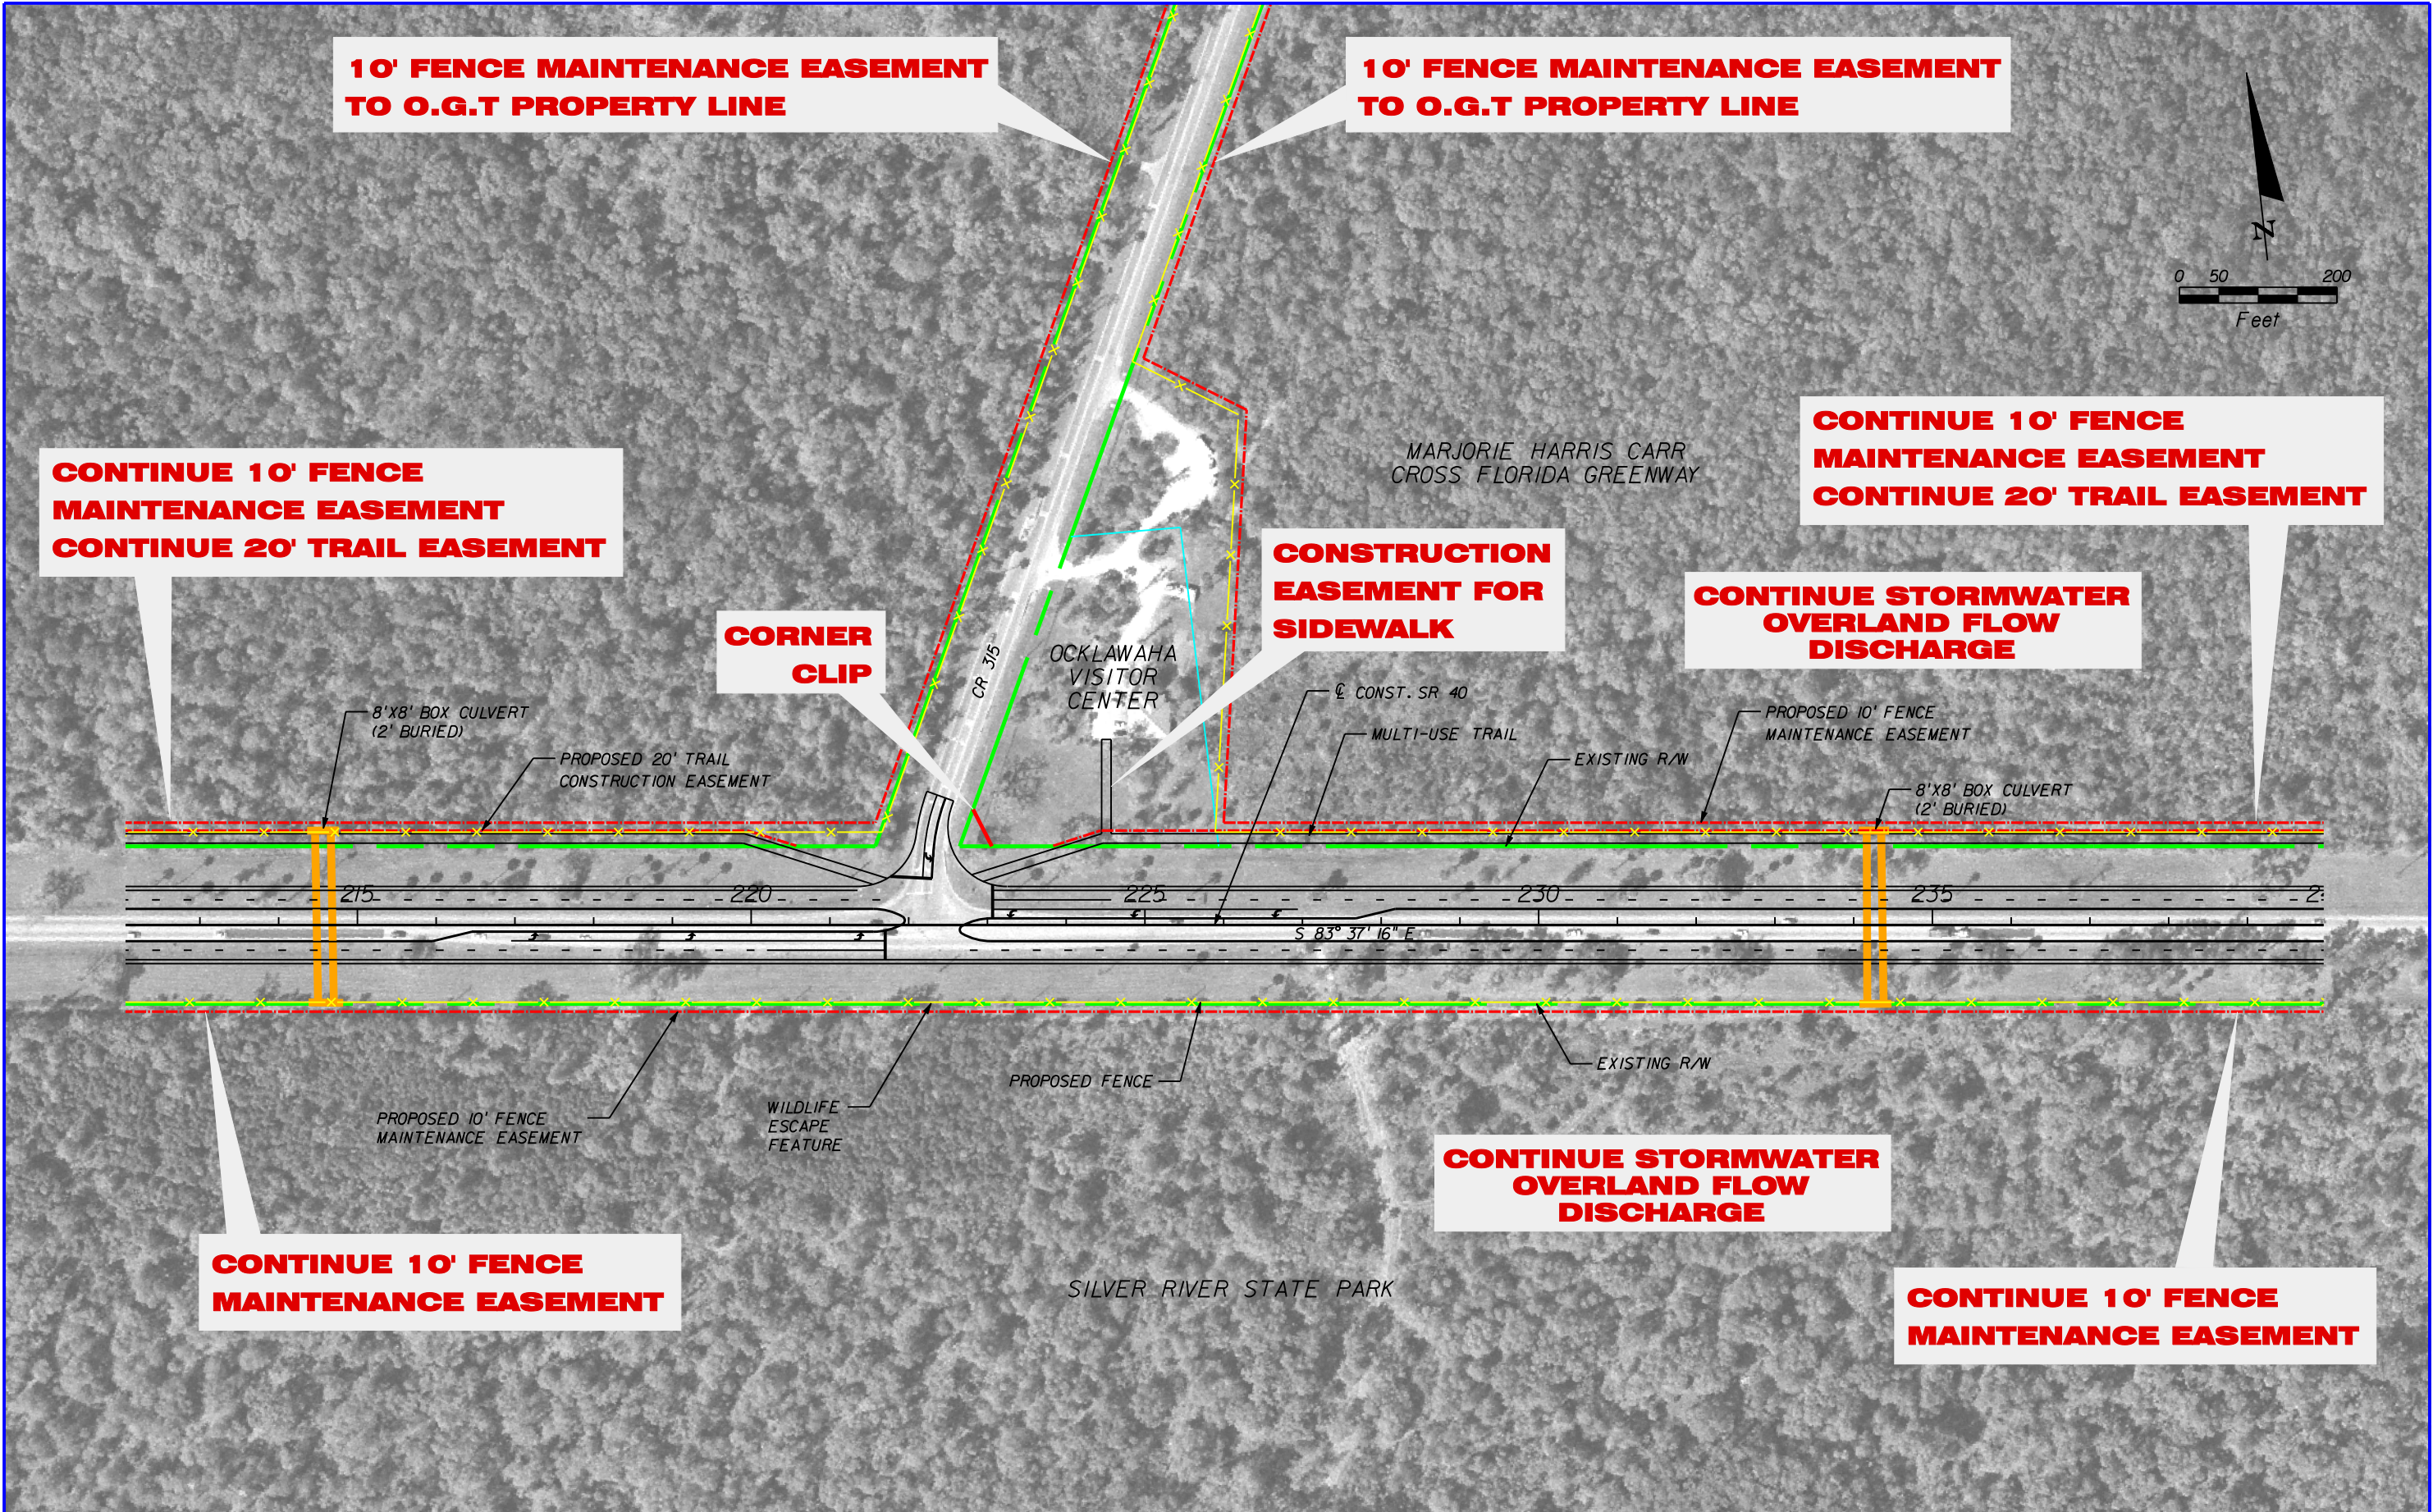

REVISIONS							STATE OF FLORIDA DEPARTMENT OF TRANSPORTATION			SR 40 PD&E STUDY CONCEPT PLANS	SHEET NO. 5
DATE	BY	DESCRIPTION	DATE	BY	DESCRIPTION		ROAD NO.	COUNTY	FINANCIAL PROJECT ID		
						Alexander B. Hull, PE PE No. 21769 Certificate of Authorization No. 7074	40	MARION LAKE VOLUSIA	410674-1-22-01 410675-1-22-01 410676-1-22-01		

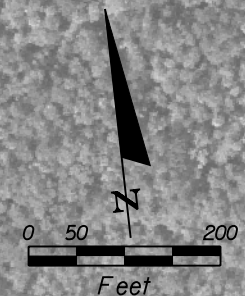


**CONTINUE STORMWATER
OVERLAND FLOW
DISCHARGE**

**CONTINUE 10' FENCE
MAINTENANCE EASEMENT
CONTINUE 20' TRAIL EASEMENT**

**CONTINUE 10' FENCE
MAINTENANCE EASEMENT
CONTINUE 20' TRAIL EASEMENT**

MARJORIE HARRIS CARR
CROSS FLORIDA GREENWAY

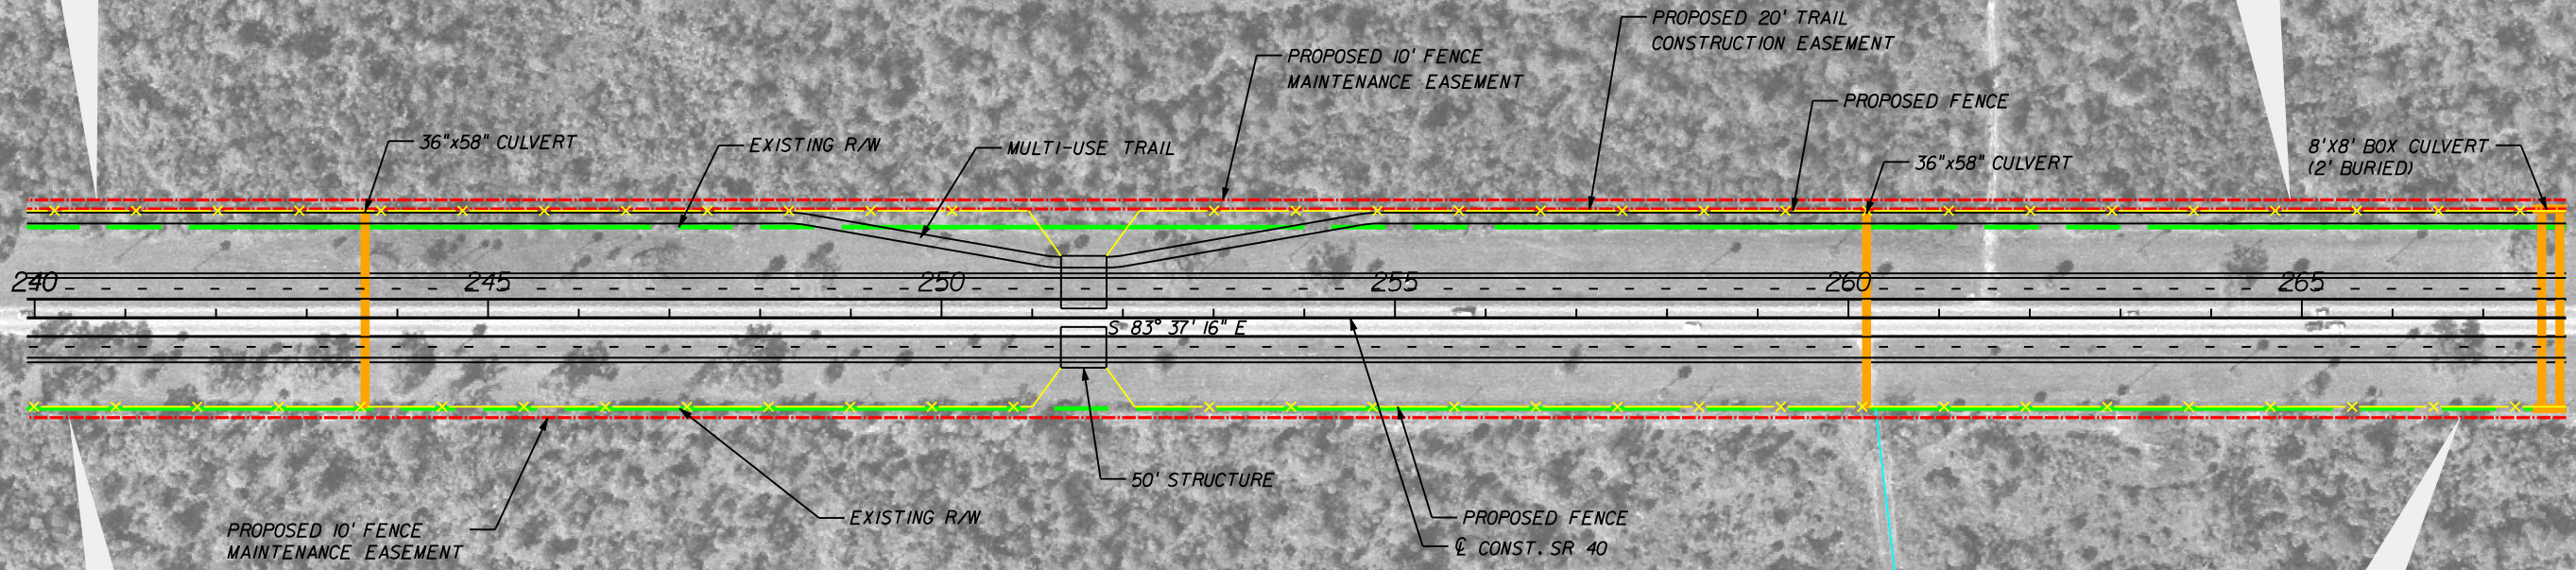

**CONTINUE 10' FENCE
MAINTENANCE EASEMENT**

**CONTINUE 10' FENCE
MAINTENANCE EASEMENT**


SILVER RIVER STATE PARK

**CONTINUE STORMWATER
OVERLAND FLOW
DISCHARGE**

REVISIONS						 Alexander B. Hull, PE 3000 Dovers Drive, Suite 200 PE No. 21769 Oviedo, Florida 32765 Certificate of Authorization No. 7074 407.971.8850	STATE OF FLORIDA DEPARTMENT OF TRANSPORTATION			SR 40 PD&E STUDY CONCEPT PLANS	SHEET NO. 6
DATE	BY	DESCRIPTION	DATE	BY	DESCRIPTION		ROAD NO.	COUNTY	FINANCIAL PROJECT ID		
							40	MARION LAKE VOLUSIA	410674-1-22-01 410675-1-22-01 410676-1-22-01		

**CONTINUE 10' FENCE
MAINTENANCE EASEMENT
CONTINUE 20' TRAIL EASEMENT**

**END 10' FENCE
MAINTENANCE EASEMENT
END 20' TRAIL EASEMENT**

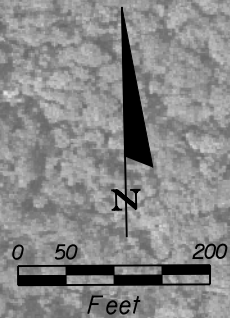

MARJORIE HARRIS CARR
CROSS FLORIDA GREENWAY

PROPOSED 20' TRAIL
CONSTRUCTION EASEMENT

CURVE C112

CONST. SR 40
EXISTING R/W

CURVE C113

**CONTINUE 10' FENCE
MAINTENANCE EASEMENT**

SILVER RIVER STATE PARK
**ROAD RIGHT OF WAY
FOR ACCESS ROAD**

**POND
RIGHT OF WAY**

**END 10' FENCE
MAINTENANCE EASEMENT**

CURVE DATA C112
PI STA. = 282+99.48
DELTA = 10° 45' 42" (LT)
D = 1° 30' 00"
T = 359.81
L = 717.50
R = 3,820.00
PC STA. = 279+39.67
PT STA. = 286+57.17

CURVE DATA C113
PI STA. = 298+03.36
DELTA = 21° 47' 35" (RT)
D = 2° 01' 14"
T = 545.91
L = 1,078.63
R = 2,835.79
PC STA. = 292+57.45
PT STA. = 303+36.07

POND 5C

GATE

PROPOSED 5 FT.
SIDEWALK

CONNECT TO EXISTING
SIDEWALK

RAY WAYSIDE PARK

REVISIONS					
DATE	BY	DESCRIPTION	DATE	BY	DESCRIPTION



Alexander B. Hull, PE
PE No. 21769
Certificate of Authorization No. 7074

3000 Dovers Drive, Suite 200
Oviedo, Florida 32765
p 407.971.8850

STATE OF FLORIDA DEPARTMENT OF TRANSPORTATION		
ROAD NO.	COUNTY	FINANCIAL PROJECT ID
40	MARION LAKE VOLUSIA	410674-1-22-01 410675-1-22-01 410676-1-22-01

SR 40 PD&E STUDY
CONCEPT PLANS

SHEET
NO.

7