
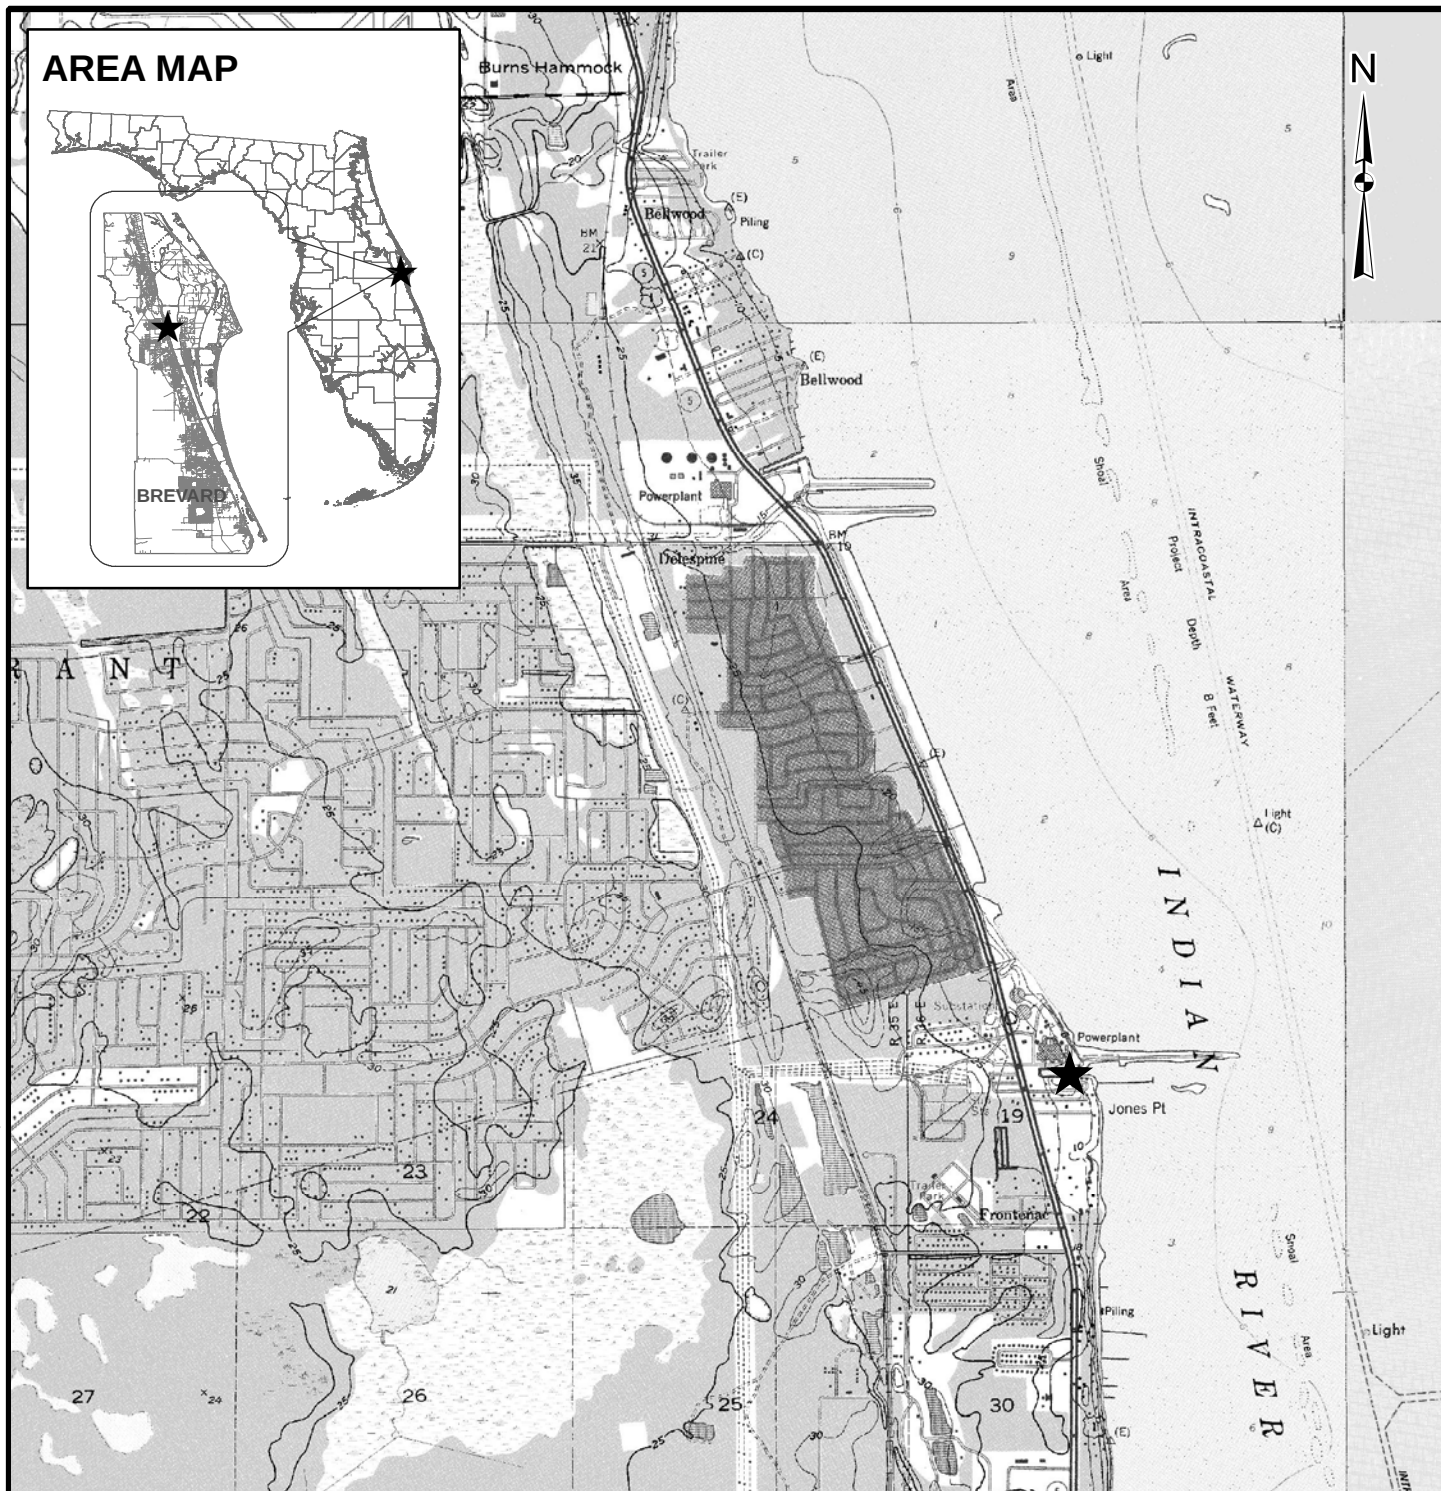


AREA MAP

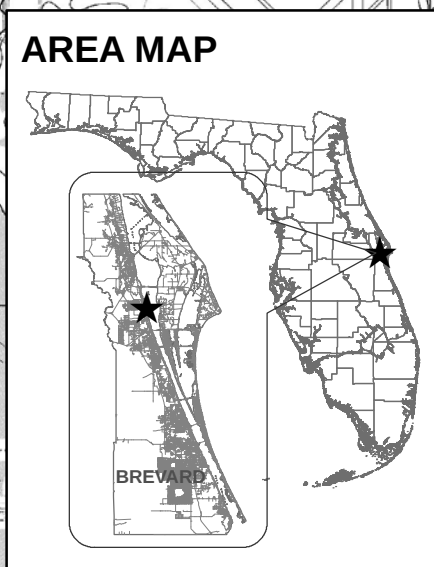

3,000 0 3,000
Feet

LEGEND


★ Project Location

REFERENCES

1. Project Location, FPL, 2009.

REV.	DATE	DES	REVISION DESCRIPTION	GIS	CHK	RVW
PROJECT						
FPL CAPE CANAVERAL ENERGY CENTER						
TITLE						
INTAKE CANAL DIVIDER USGS LOCATION MAP						
PROJECT No.			093-87573	FILE No.		
DESIGN			CMC	1/4/2010	SCALE: AS SHOWN	
GIS			NRL	1/5/2010	REV. 0	
CHECK			CMC	1/12/2010	FIGURE 1	
REVIEW			MH	1/12/2010		



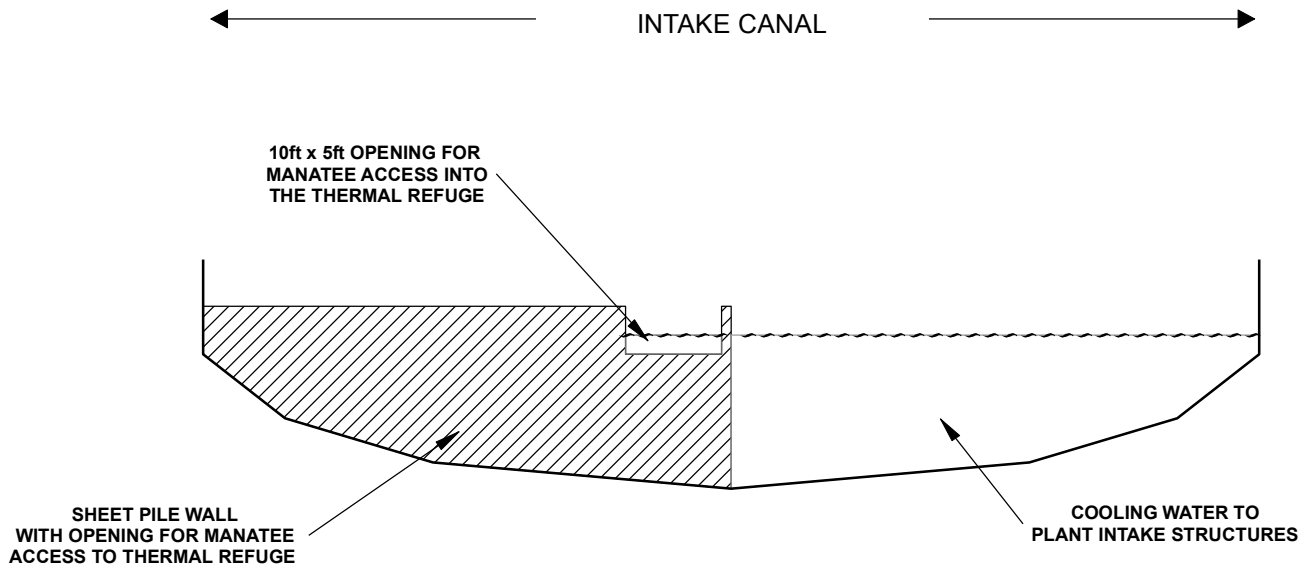

VIEW LOOKING WEST

NOTES

The above illustration is an elevation view of the east end of the cooling water intake canal at the pedestrian bridge showing the 10ft x 5ft opening for manatee access into the thermal refuge.

REFERENCES

1. Proposed Modification Cross Section, FPL, 2011.

REV.	DATE	DES	REVISION DESCRIPTION	GIS	CHK	RVW
PROJECT						
FPL CAPE CANAVERAL ENERGY CENTER						
TITLE						
INTAKE CANAL DIVIDER CROSS SECTION						
PROJECT No.			093-87573	FILE No.		
DESIGN			MH 02/17/2011	SCALE: Not to Scale		
GIS			NRL 02/17/2011	REV. 0		
CHECK			MH 03/07/2011	FIGURE 3		
REVIEW			MH 03/07/2011			

