

TAMPA ELECTRIC COMPANY POLK POWER STATION TO FISHHAWK 230kV TRANSMISSION LINE PROJECT

ASPEN TO FISHHAWK 230kV LINE (230426 & 230427)


PROPOSED RIGHT-OF-WAY LOCATION

TECO REVIEW
(ISSUE)

9/9/14
(DATE)


PROJECT No. 175605

LEGEND:

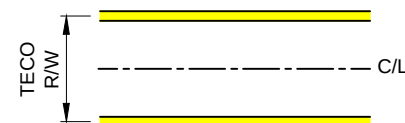

 CERTIFIED CORRIDOR
BOUNDARIES

 TECO R/W BOUNDARIES

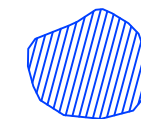


WETLAND BOUNDARIES

CADD FILE: N:\TECO\175605 Polk PP to FishHawk Project\50 Detail Design\Drawings\09 Proposed Right-Of-Way Location\230427B-1714 Rev D 090914 SAVED BY: (CR134505) 9/9/2014 12:24 PM




R/W LOCATION DETAIL
SCALE: 1" = 100'

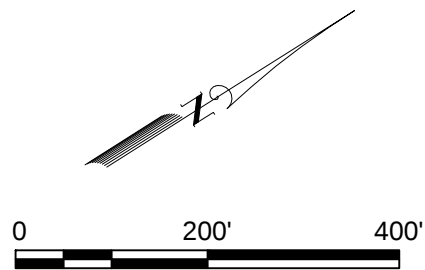


					DRAWING STATUS - PROJECT:				ENGINEER OF RECORD Black & Veatch CA8132 201 S. Orange Avenue Suite 500 Orlando, Florida 32801	 ENERGY WATER INFORMATION GOVERNMENT	 TAMPA ELECTRIC COMPANY TAMPA, FLORIDA	PROJECT 175605	DRAWING NUMBER S-1102, SH 1					
C	9/8/14	REVISED PER TECO COMMENTS				GF	JLB	JCO						X	NOT TO BE USED FOR CONSTRUCTION	DATE	APPROVED	
B	5/6/14	REVISED FOR TECO COMMENTS				GF	JLB	JCO						RELEASED FOR EQUIPMENT/STRUCTURE FABRICATION				
A	5/1/14	RIGHT-OF-WAY SUBMITTAL ISSUE				GF	JLB	JCO						RELEASED FOR CONSTRUCTION				
NO	DATE	REVISIONS AND RECORD OF ISSUE				BY	CHK	APP						CONFORMED TO CONSTRUCTION RECORDS				
											ENGINEER JCO	DRAWN JBN	ASPEN - FISHHAWK (230426 & 230427)			TECO DRAWING NUMBER B-1714, SH 1		
											CHECKED JLB	DATE 5/01/14	RIGHT-OF-WAY LOCATION MAP					

CADD FILE: N:\TECO\175605 Polk PP to FishHawk Project\50 Detail Design\Drawings\09 Proposed Right-Of-Way Location\230427\B-1714 Rev D 090914 SAVED BY: (CR134505) 9/9/2014 12:24 PM

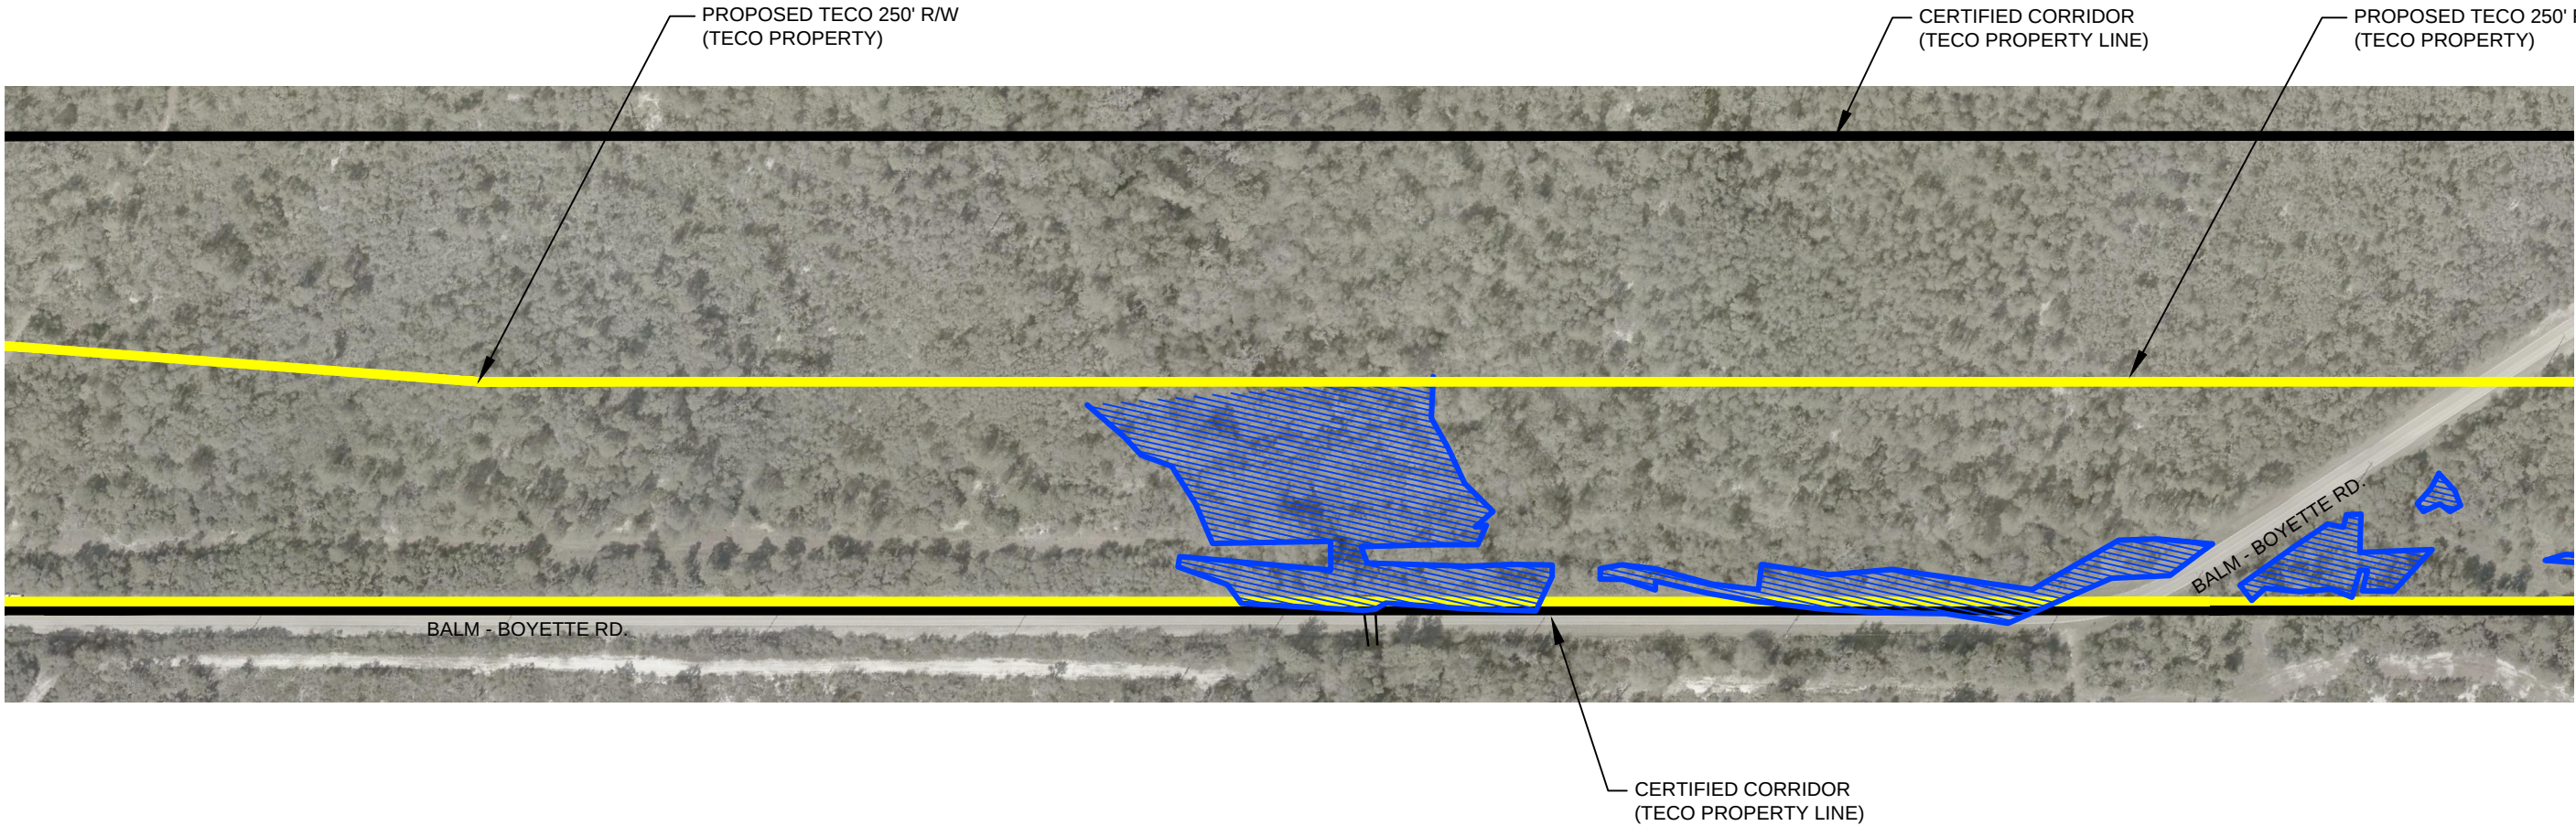


R/W LOCATION DETAIL
SCALE: 1" = 100'

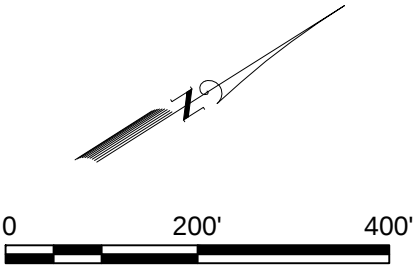


						DRAWING STATUS - PROJECT:				ENGINEER OF RECORD Black & Veatch CA8132 201 S. Orange Avenue Suite 500 Orlando, Florida 32801	 BLACK & VEATCH building a world of difference™ ENERGY WATER INFORMATION GOVERNMENT	 TAMPA ELECTRIC COMPANY TAMPA, FLORIDA	PROJECT 175605	DRAWING NUMBER S-1102, SH 2		
C	9/8/14	REVISED PER TECO COMMENTS		GF	JLB	JCO	X	NOT TO BE USED FOR CONSTRUCTION	DATE						APPROVED	
B	5/6/14	REVISED FOR TECO COMMENTS		GF	JLB	JCO		RELEASED FOR EQUIPMENT/STRUCTURE FABRICATION								
A	5/1/14	RIGHT-OF-WAY SUBMITTAL ISSUE		GF	JLB	JCO		RELEASED FOR CONSTRUCTION								
NO	DATE	REVISIONS AND RECORD OF ISSUE		BY	CHK	APP		CONFORMED TO CONSTRUCTION RECORDS								
											ENGINEER JCO	DRAWN JBN	ASPEN - FISHHAWK (230426 & 230427) RIGHT-OF-WAY LOCATION MAP			TECO DRAWING NUMBER B-1714, SH 2
											CHECKED JLB	DATE 5/01/14				


CADD FILE: N:\TECO\175605 Polk PP to FishHawk Project\50 Detail Design\Drawings\09 Proposed Right-Of-Way Location\230427\B-1714 Rev D 090914 SAVED BY: (CR34505) 9/9/2014 12:24 PM

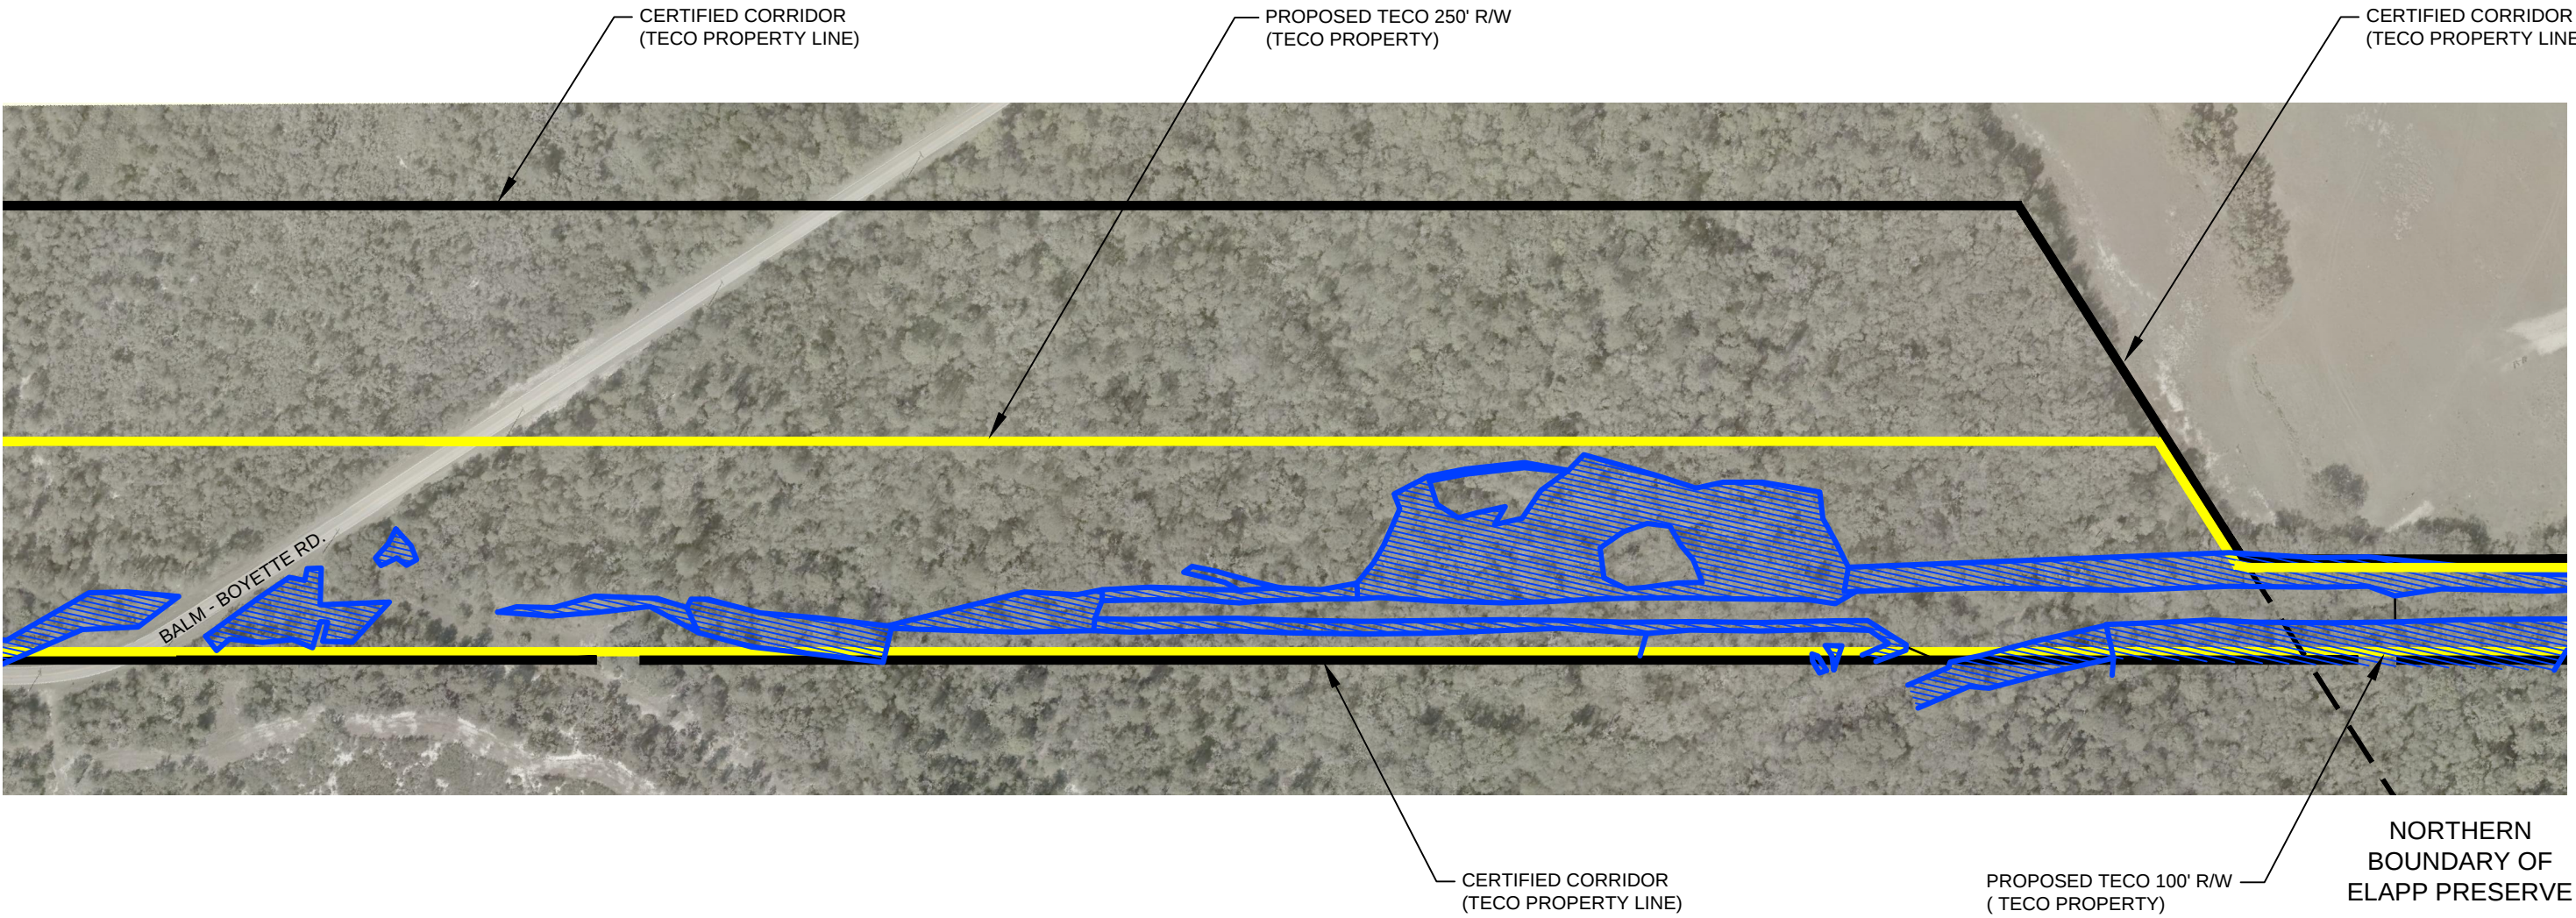

R/W LOCATION DETAIL
SCALE: 1" = 100'


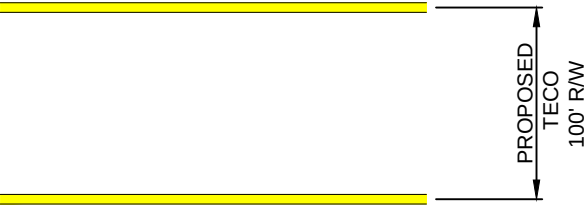


R/W LOCATION DETAIL
SCALE: 1" = 100'

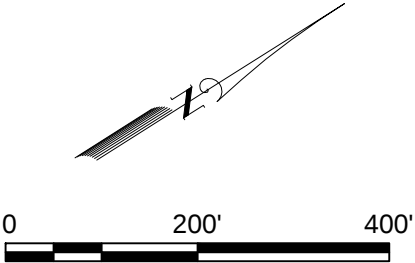


						DRAWING STATUS - PROJECT:			ENGINEER OF RECORD Black & Veatch CA8132 201 S. Orange Avenue Suite 500 Orlando, Florida 32801			BLACK & VEATCH building a world of difference™ ENERGY WATER INFORMATION GOVERNMENT	TAMPA ELECTRIC COMPANY TAMPA, FLORIDA	PROJECT	DRAWING NUMBER			
			X			NOT TO BE USED FOR CONSTRUCTION	DATE	APPROVED						175605	S-1102, SH 3			
B	5/6/14	REVISED FOR TECO COMMENTS	GF	JLB	JCO	RELEASED FOR EQUIPMENT/STRUCTURE FABRICATION										ASPEN - FISHHAWK (230426 & 230427) RIGHT-OF-WAY LOCATION MAP		TECO DRAWING NUMBER
A	5/1/14	RIGHT-OF-WAY SUBMITTAL ISSUE	GF	JLB	JCO	RELEASED FOR CONSTRUCTION												
NO	DATE	REVISIONS AND RECORD OF ISSUE	BY	CHK	APP	CONFORMED TO CONSTRUCTION RECORDS												

CADD FILE: N:\TECO\175605 Polk PP to FishHawk Project\50 Detail Design\Drawings\09 Proposed Right-Of-Way Location\230427\B-1714 Rev D 090914 SAVED BY: (CR134505) 9/9/2014 12:30 PM

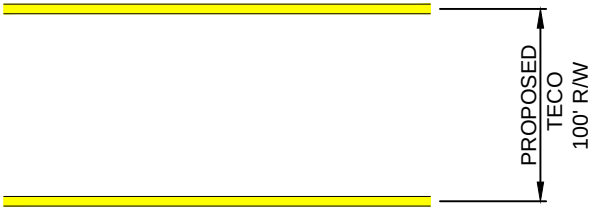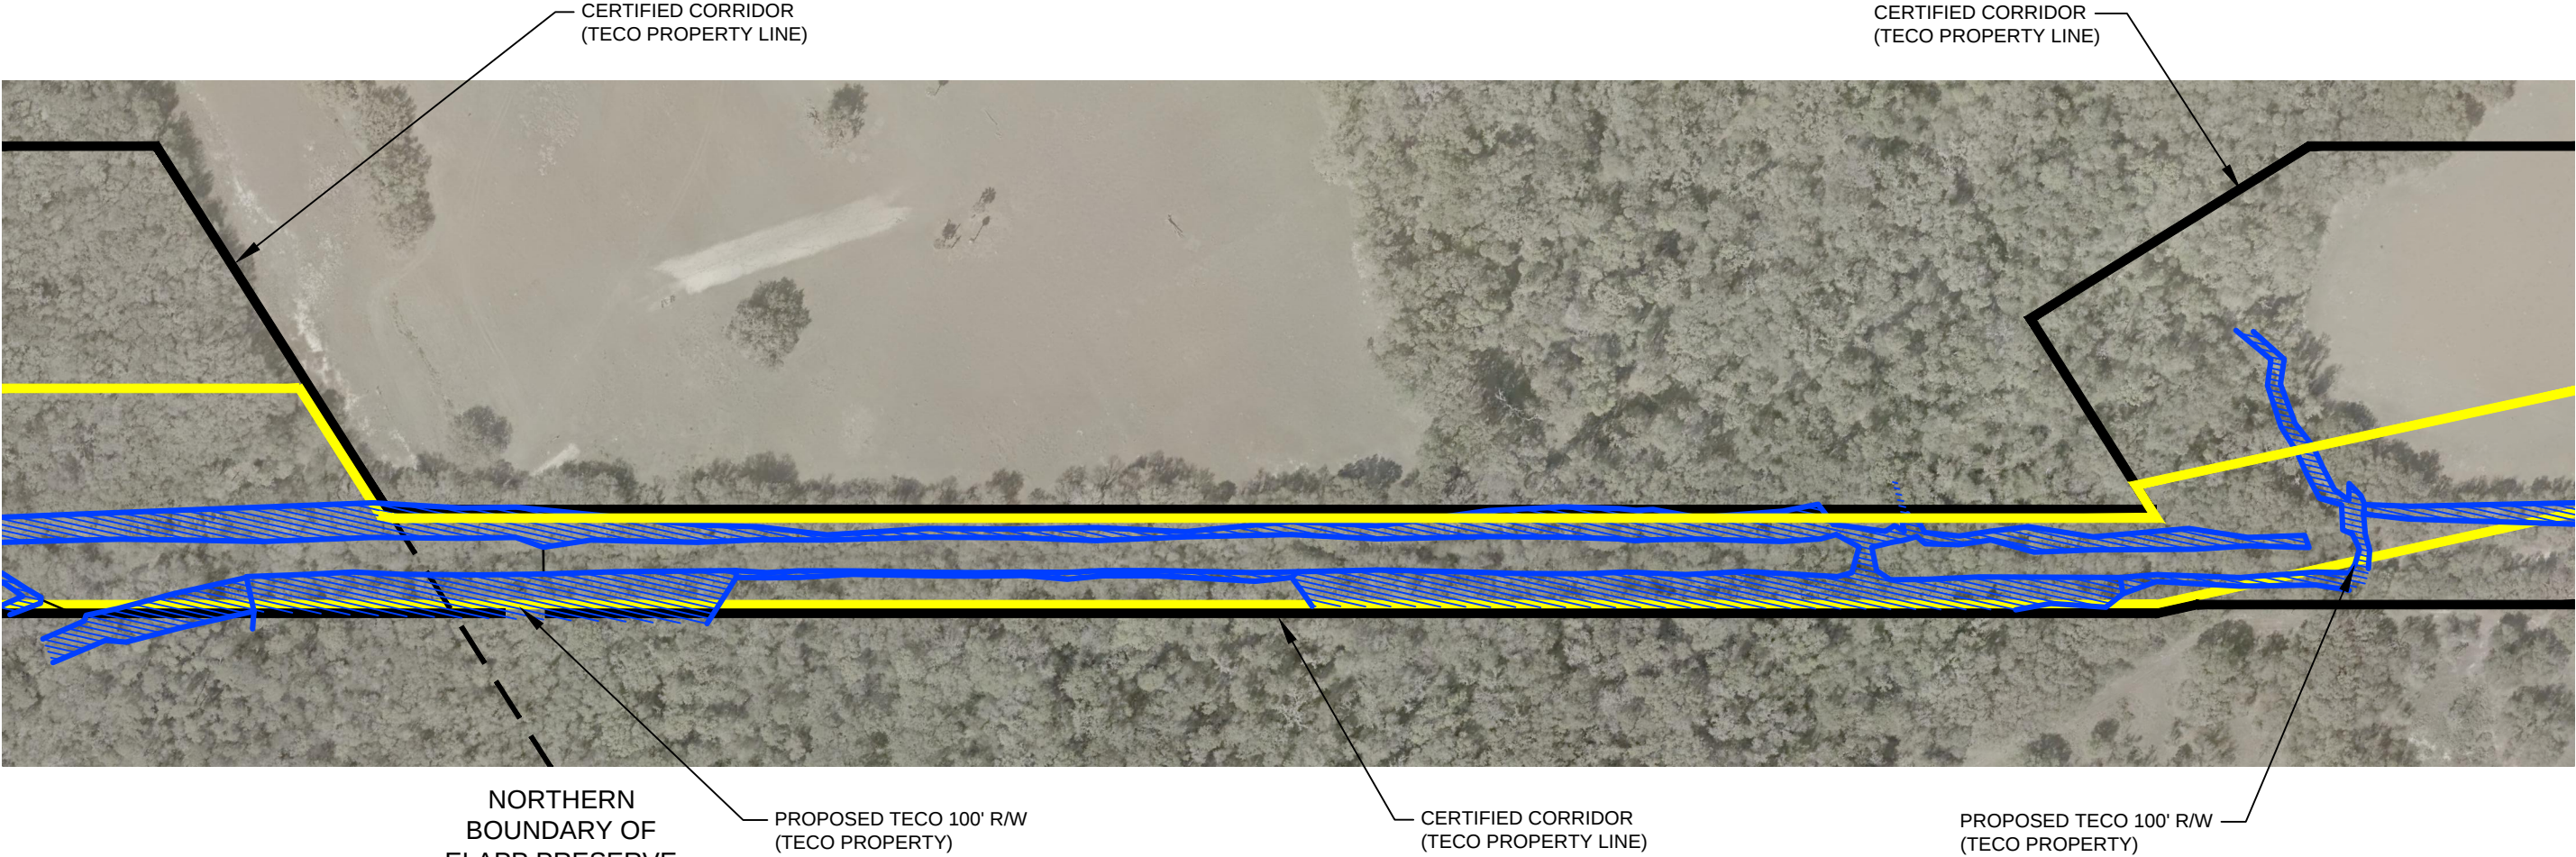


R/W LOCATION DETAIL
SCALE: 1" = 100'

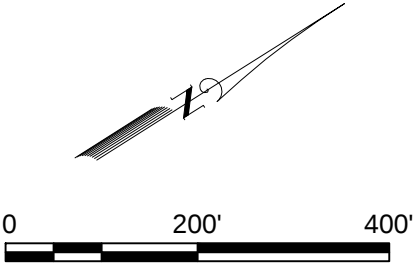

						DRAWING STATUS - PROJECT:				ENGINEER OF RECORD Black & Veatch CA8132 201 S. Orange Avenue Suite 500 Orlando, Florida 32801		 ENERGY WATER INFORMATION GOVERNMENT	 TAMPA ELECTRIC COMPANY TAMPA, FLORIDA	PROJECT	DRAWING NUMBER					
C	9/9/14	REVISED FOR TECO COMMENTS				SC	JLB	JCO	X					NOT TO BE USED FOR CONSTRUCTION	DATE	APPROVED	175605	S-1102, SH 4		
B	5/6/14	REVISED FOR TECO COMMENTS				GF	JLB	JCO	RELEASED FOR EQUIPMENT/STRUCTURE FABRICATION							ASPEN - FISHHAWK (230426 & 230427) RIGHT-OF-WAY LOCATION MAP		TECO DRAWING NUMBER B-1714, SH 4		
A	5/1/14	RIGHT-OF-WAY SUBMITTAL ISSUE				GF	JLB	JCO	RELEASED FOR CONSTRUCTION											
NO	DATE	REVISIONS AND RECORD OF ISSUE				BY	CHK	APP	CONFORMED TO CONSTRUCTION RECORDS											
											ENGINEER JCO		DRAWN JBN							
											CHECKED JLB		DATE 5/01/14							


CADD FILE: N:\TECO\175605 Polk PP to FishHawk Project\50 Detail Design\Drawings\09 Proposed Right-Of-Way Location\230427B-1714 Rev D 090914 SAVED BY: (CR134505) 9/9/2014 12:30 PM

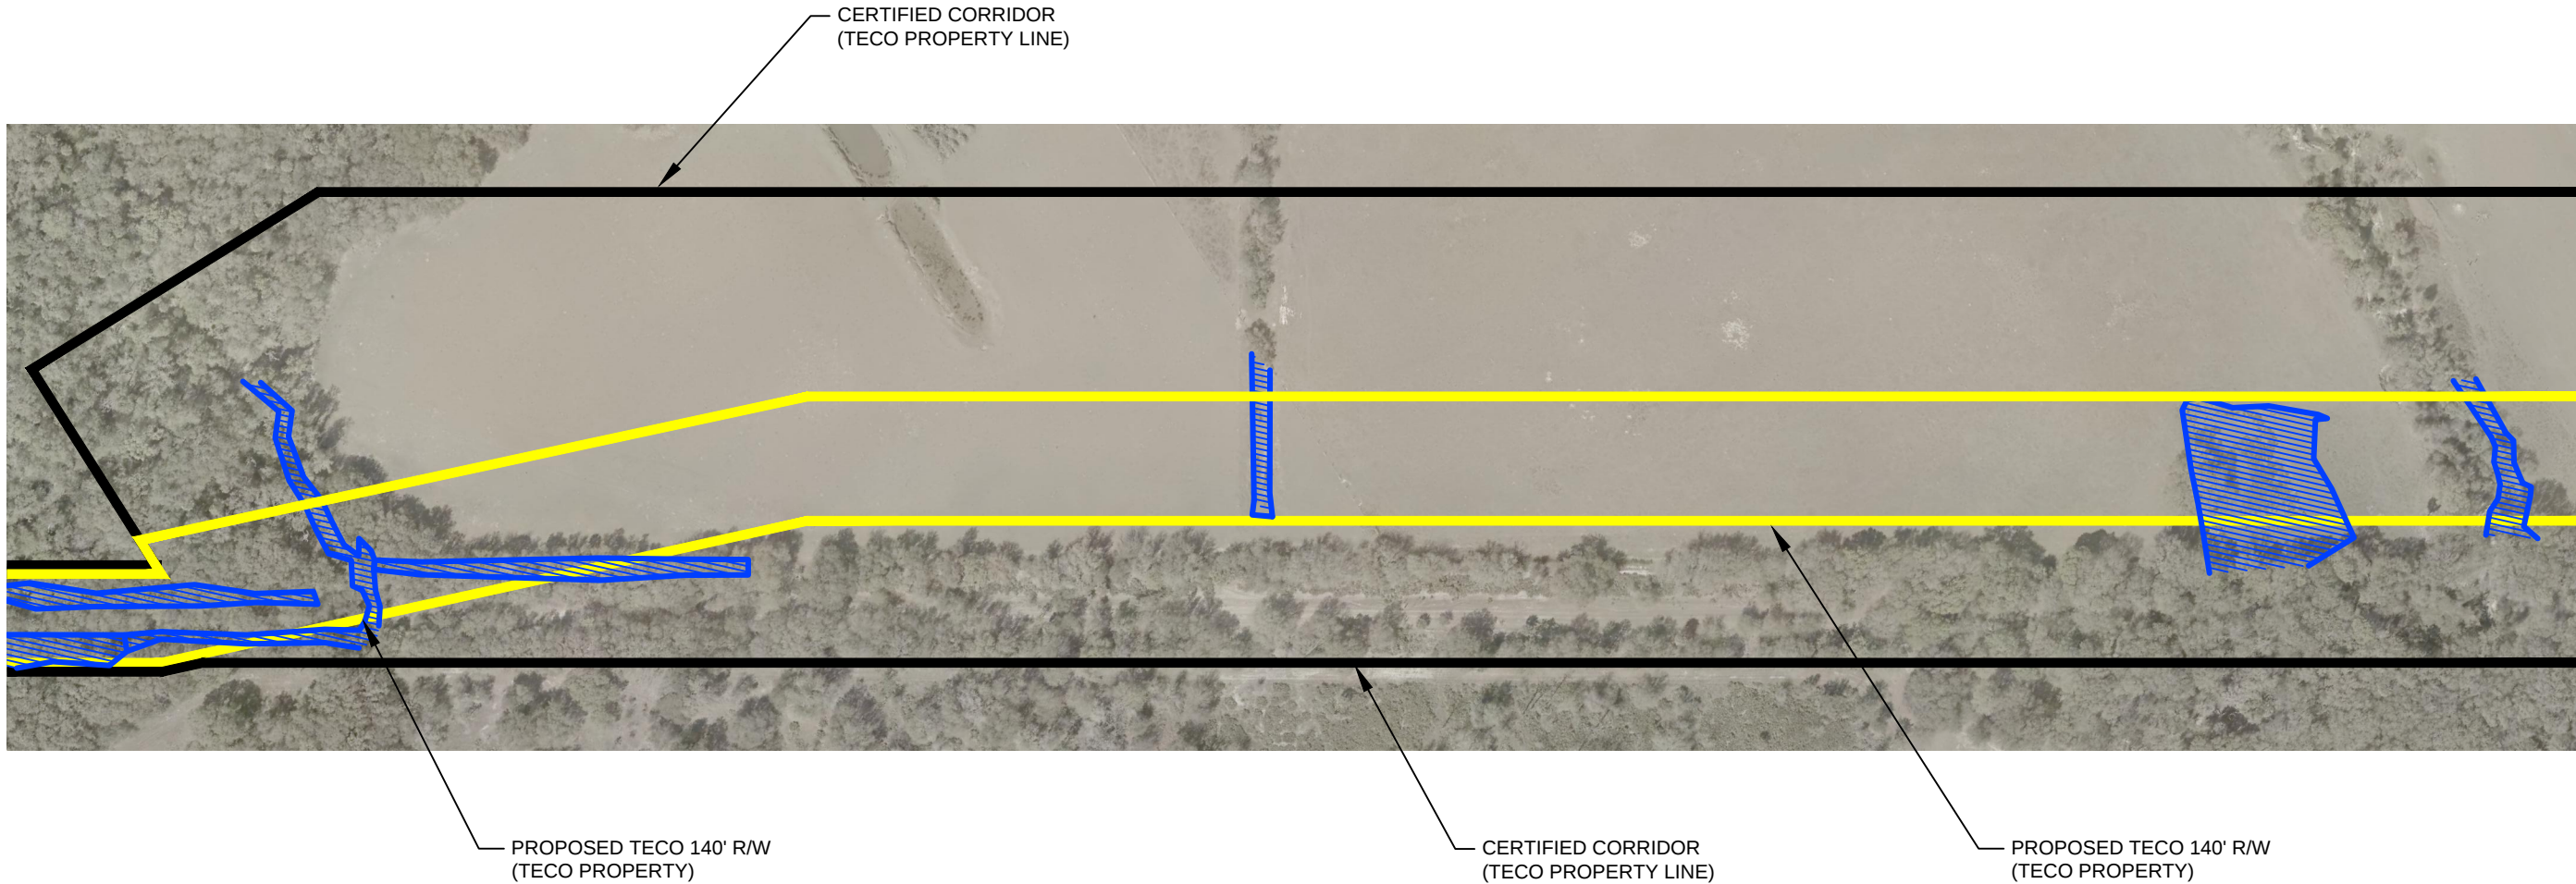

R/W LOCATION DETAIL
SCALE: 1" = 100'




R/W LOCATION DETAIL
SCALE: 1" = 100'

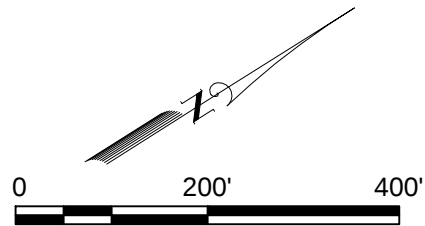


					DRAWING STATUS - PROJECT:					ENGINEER OF RECORD Black & Veatch CA8132 201 S. Orange Avenue Suite 500 Orlando, Florida 32801	 building a world of difference™ ENERGY WATER INFORMATION GOVERNMENT	 TAMPA ELECTRIC COMPANY TAMPA, FLORIDA	PROJECT 175605	DRAWING NUMBER S-1102, SH 5				
C	6/3/14	REVISED WETLANDS	SDC	JLB	JCO	X	NOT TO BE USED FOR CONSTRUCTION	DATE	APPROVED									
B	5/6/14	REVISED FOR TECO COMMENTS	GF	JLB	JCO		RELEASED FOR EQUIPMENT/STRUCTURE FABRICATION											
A	5/1/14	RIGHT-OF-WAY SUBMITTAL ISSUE	GF	JLB	JCO		RELEASED FOR CONSTRUCTION											
NO	DATE	REVISIONS AND RECORD OF ISSUE	BY	CHK	APP		CONFORMED TO CONSTRUCTION RECORDS											
															ENGINEER	JCO	DRAWN	JBN
															CHECKED	JLB	DATE	5/01/14
												ASPEN - FISHHAWK (230426 & 230427)		TECO DRAWING NUMBER B-1714, SH 5				
												RIGHT-OF-WAY LOCATION MAP						

CADD FILE: N:\TECO\175605 Polk PP to FishHawk Project\50 Detail Design\Drawings\09 Proposed Right-Of-Way Location\230427B-1714 Rev D 090914 SAVED BY: (CR134505) 9/9/2014 12:30 PM

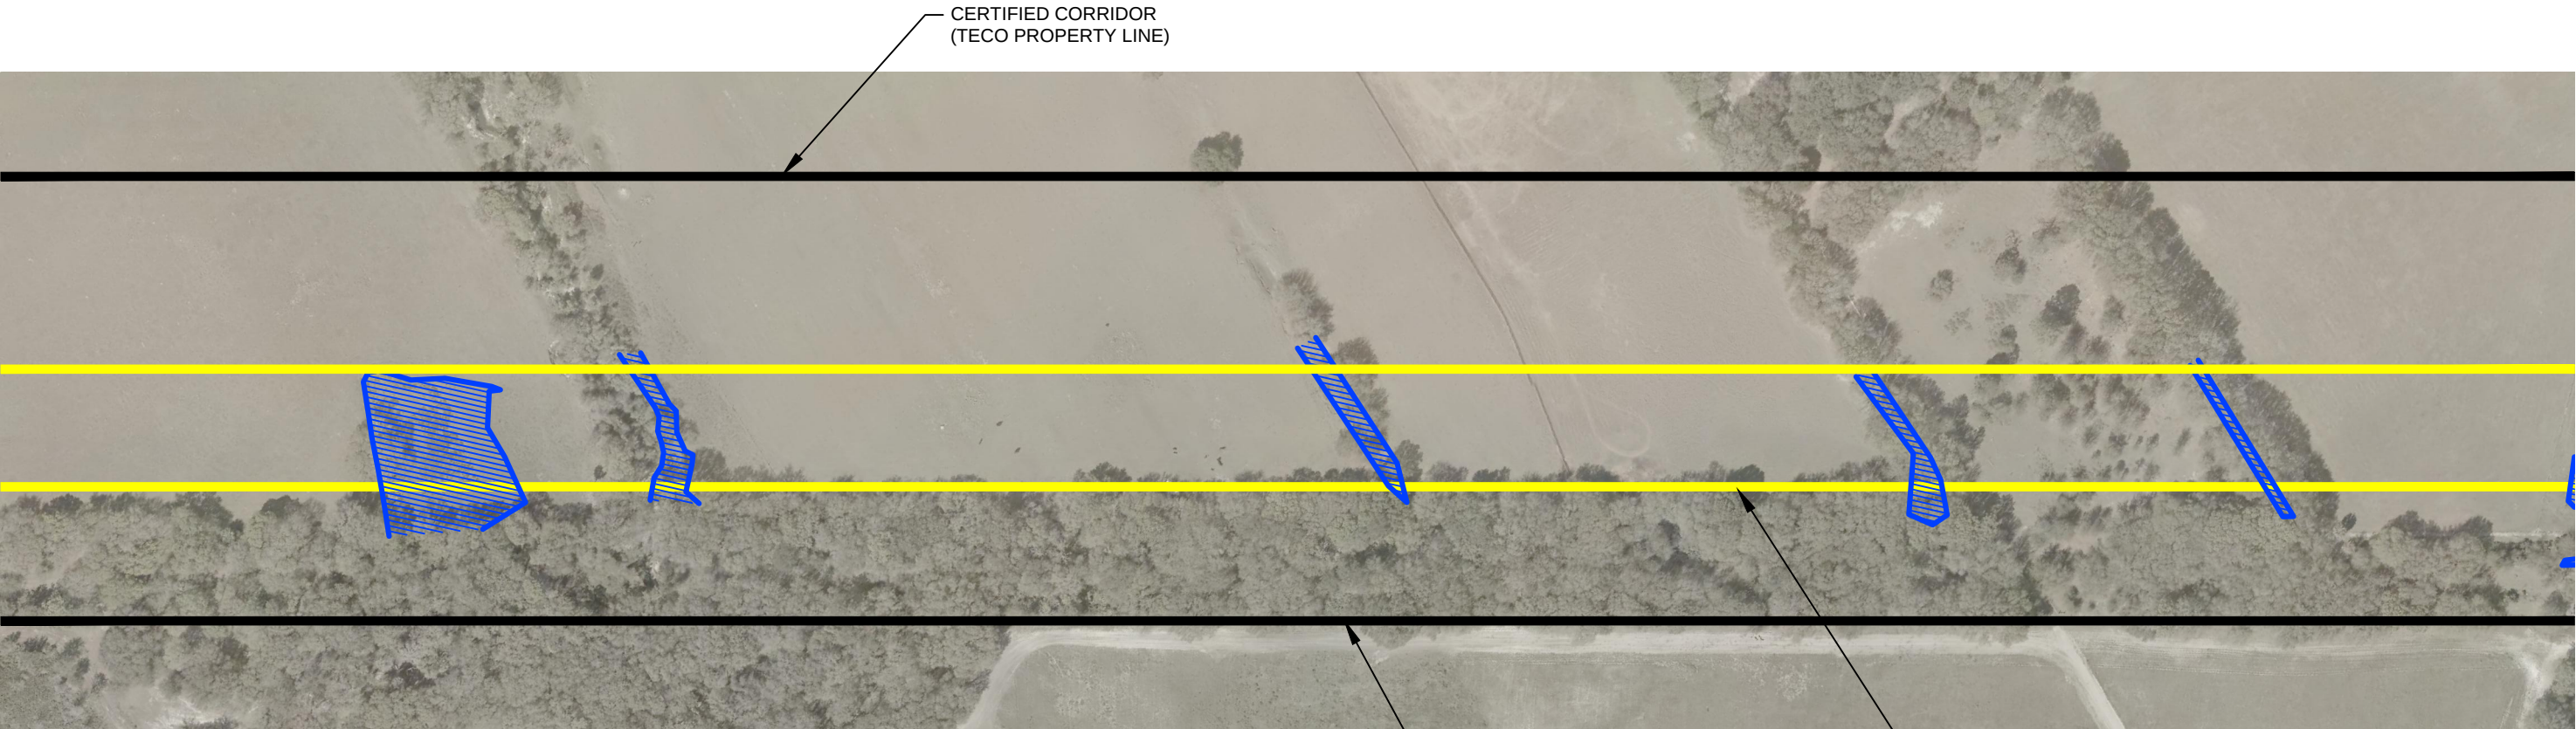


R/W LOCATION DETAIL
SCALE: 1" = 100'

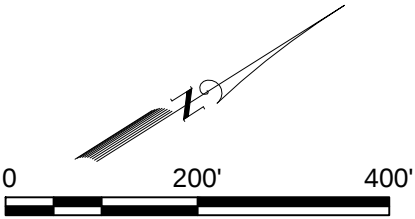


						DRAWING STATUS - PROJECT:			ENGINEER OF RECORD Black & Veatch CA8132 201 S. Orange Avenue Suite 500 Orlando, Florida 32801	 BLACK & VEATCH building a world of difference™ ENERGY WATER INFORMATION GOVERNMENT ENGINEER JCO CHECKED JLB DRAWN JBN DATE 5/01/14	 TAMPA ELECTRIC COMPANY TAMPA, FLORIDA ASPEN - FISHHAWK (230426 & 230427) RIGHT-OF-WAY LOCATION MAP	PROJECT 175605	DRAWING NUMBER S-1102, SH 6 TECO DRAWING NUMBER B-1714, SH 6	
C	6/3/14	REVISED WETLANDS	SDC	JLB	JCO	X	NOT TO BE USED FOR CONSTRUCTION	DATE						APPROVED
B	5/6/14	REVISED FOR TECO COMMENTS	GF	JLB	JCO		RELEASED FOR EQUIPMENT/STRUCTURE FABRICATION							
A	5/1/14	RIGHT-OF-WAY SUBMITTAL ISSUE	GF	JLB	JCO		RELEASED FOR CONSTRUCTION							
NO	DATE	REVISIONS AND RECORD OF ISSUE	BY	CHK	APP		CONFORMED TO CONSTRUCTION RECORDS							

CADD FILE: N:\TECO\175605 Polk PP to FishHawk Project\50 Detail Design\Drawings\09 Proposed Right-Of-Way Location\230427\B-1714 Rev D 090914 SAVED BY: (CR134505) 9/9/2014 12:30 PM


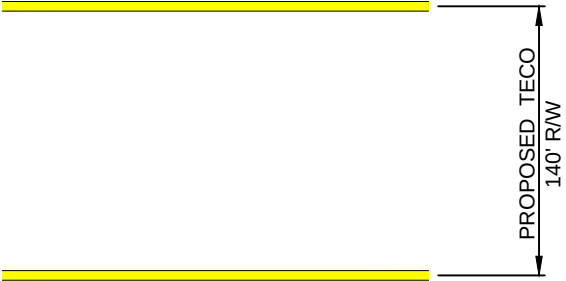


R/W LOCATION DETAIL
SCALE: 1" = 100'

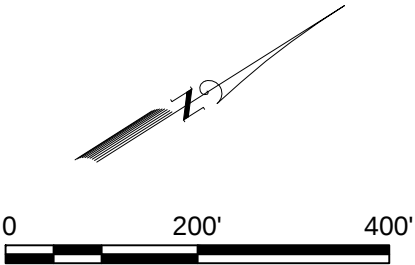




						DRAWING STATUS - PROJECT:				ENGINEER OF RECORD Black & Veatch CA8132 201 S. Orange Avenue Suite 500 Orlando, Florida 32801	 BLACK & VEATCH building a world of difference™ ENERGY WATER INFORMATION GOVERNMENT	 TAMPA ELECTRIC COMPANY TAMPA, FLORIDA	PROJECT	DRAWING NUMBER	
C	6/3/14	REVISED WETLANDS	SDC	JLB	JCO	X	NOT TO BE USED FOR CONSTRUCTION	DATE	APPROVED				175605	S-1102, SH 7	
B	5/6/14	REVISED FOR TECO COMMENTS	GF	JLB	JCO		RELEASED FOR EQUIPMENT/STRUCTURE FABRICATION						ASPEN - FISHHAWK (230426 & 230427) RIGHT-OF-WAY LOCATION MAP		TECO DRAWING NUMBER B-1714, SH 7
A	5/1/14	RIGHT-OF-WAY SUBMITTAL ISSUE	GF	JLB	JCO		RELEASED FOR CONSTRUCTION								
NO	DATE	REVISIONS AND RECORD OF ISSUE	BY	CHK	APP		CONFORMED TO CONSTRUCTION RECORDS								

CADD FILE: N:\TECO\175605 Polk PP to FishHawk Project\50 Detail Design\Drawings\09 Proposed Right-Of-Way Location\230427\B-1714 Rev D 090914 SAVED BY: (CR134505) 9/9/2014 12:30 PM


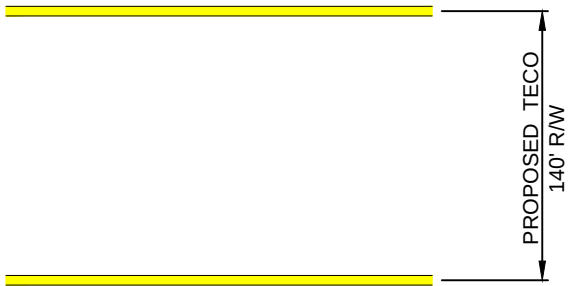
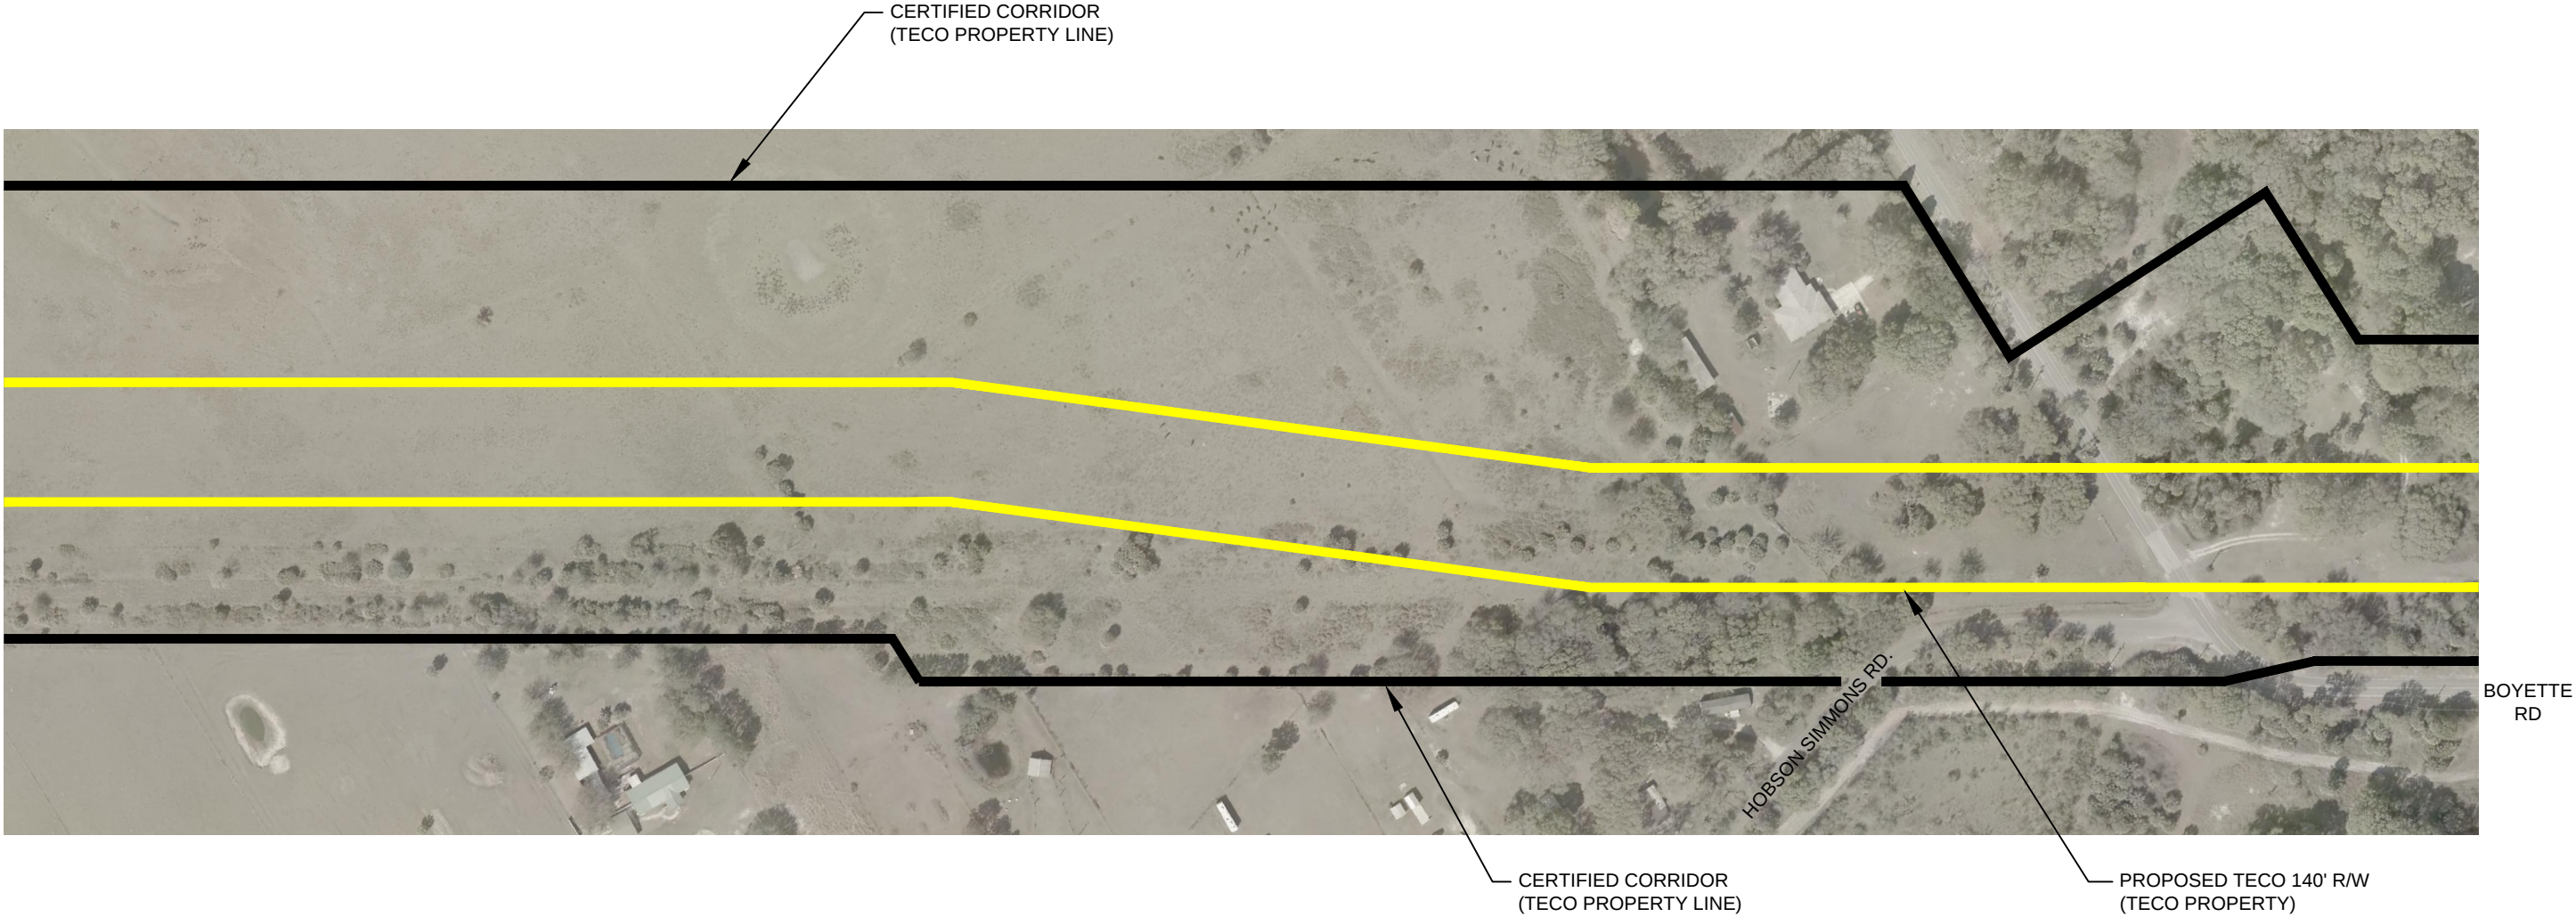




R/W LOCATION DETAIL
SCALE: 1" = 100'

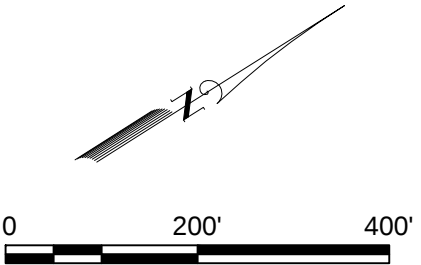

 
 
						DRAWING STATUS - PROJECT:			ENGINEER OF RECORD Black & Veatch CA8132 201 S. Orange Avenue Suite 500 Orlando, Florida 32801 BLACK & VEATCH building a world of difference™ ENERGY WATER INFORMATION GOVERNMENT ENGINEER JCO CHECKED JLB DRAWN JBN DATE 5/01/14	TAMPA ELECTRIC COMPANY TAMPA, FLORIDA ASPEN - FISHHAWK (230426 & 230427) RIGHT-OF-WAY LOCATION MAP	PROJECT	DRAWING NUMBER
			X			NOT TO BE USED FOR CONSTRUCTION	DATE	APPROVED			175605	S-1102, SH 8
B	5/6/14	REVISED FOR TECO COMMENTS	GF	JLB	JCO	RELEASED FOR EQUIPMENT/STRUCTURE FABRICATION						
A	5/1/14	RIGHT-OF-WAY SUBMITTAL ISSUE	GF	JLB	JCO	RELEASED FOR CONSTRUCTION						
NO	DATE	REVISIONS AND RECORD OF ISSUE	BY	CHK	APP	CONFORMED TO CONSTRUCTION RECORDS						

CADD FILE: N:\TECO\175605 Polk PP to FishHawk Project\50 Detail Design\Drawings\09 Proposed Right-Of-Way Location\230427B-1714 Rev D 090914 SAVED BY: (CR34505) 9/9/2014 12:30 PM

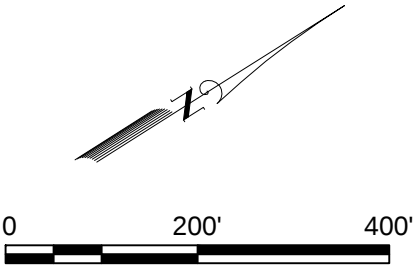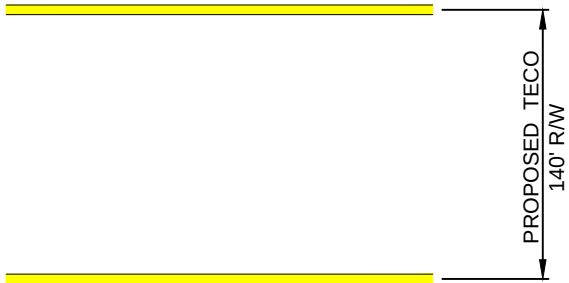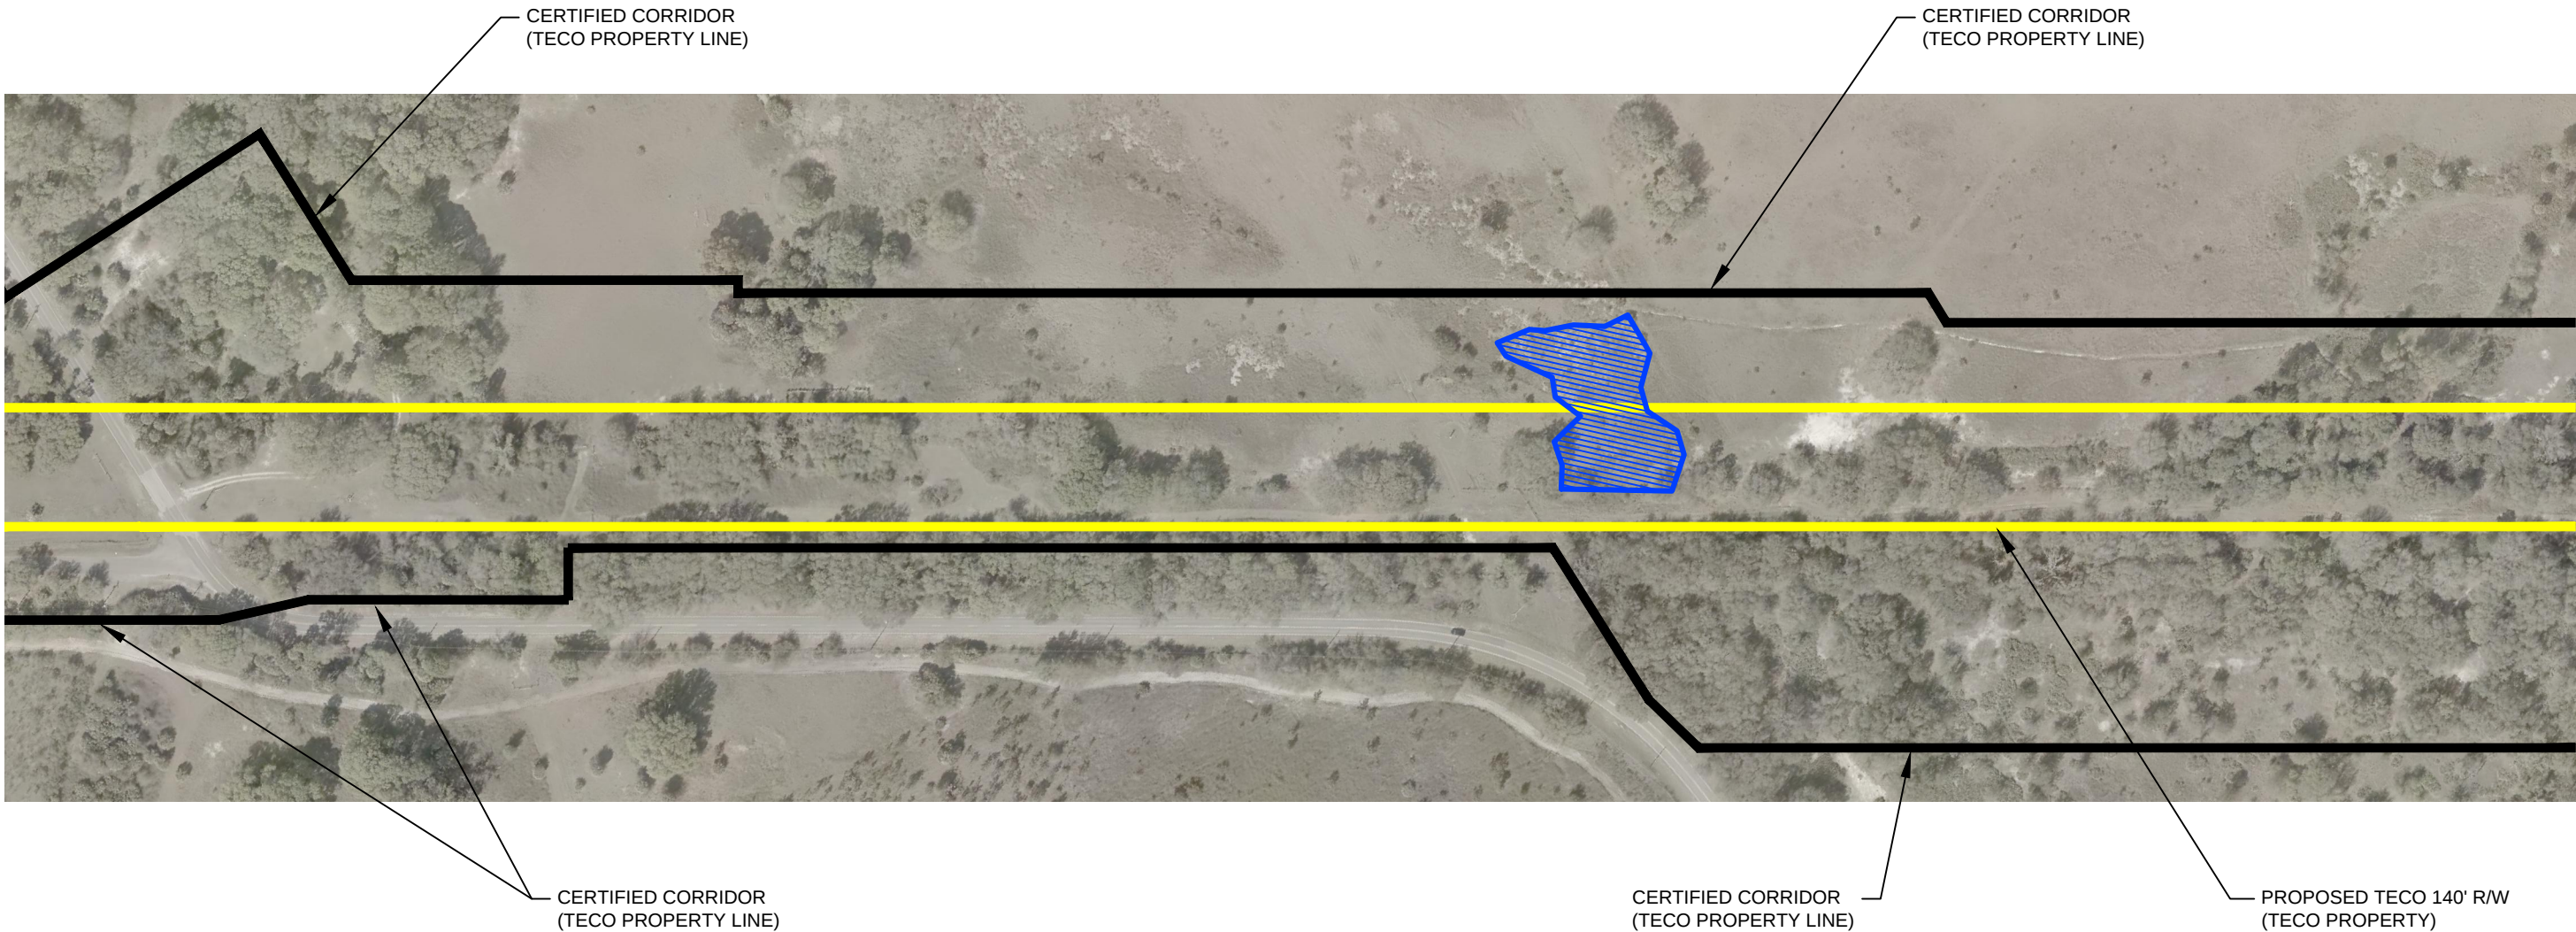


  						DRAWING STATUS - PROJECT:			ENGINEER OF RECORD Black & Veatch CA8132 201 S. Orange Avenue Suite 500 Orlando, Florida 32801	 BLACK & VEATCH building a world of difference™ ENERGY WATER INFORMATION GOVERNMENT	 TAMPA ELECTRIC COMPANY TAMPA, FLORIDA	PROJECT 175605	DRAWING NUMBER S-1102, SH 9		
			X	NOT TO BE USED FOR CONSTRUCTION			DATE	APPROVED							
B	5/6/14	REVISED FOR TECO COMMENTS	GF	JLB	JCO	RELEASED FOR EQUIPMENT/STRUCTURE FABRICATION									
A	5/1/14	RIGHT-OF-WAY SUBMITTAL ISSUE	GF	JLB	JCO	RELEASED FOR CONSTRUCTION									
NO	DATE	REVISIONS AND RECORD OF ISSUE	BY	CHK	APP	CONFORMED TO CONSTRUCTION RECORDS									
												ASPEN - FISHHAWK (230426 & 230427) RIGHT-OF-WAY LOCATION MAP		TECO DRAWING NUMBER B-1714, SH 9	

CADD FILE: N:\TECO\175605 Polk PP to FishHawk Project\50 Detail Design\Drawings\09 Proposed Right-Of-Way Location\230427\B-1714 Rev D 090914 SAVED BY: (CR134505) 9/9/2014 12:30 PM

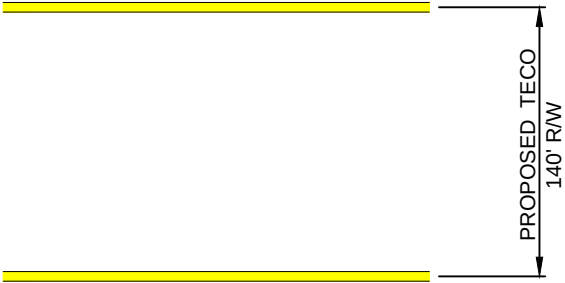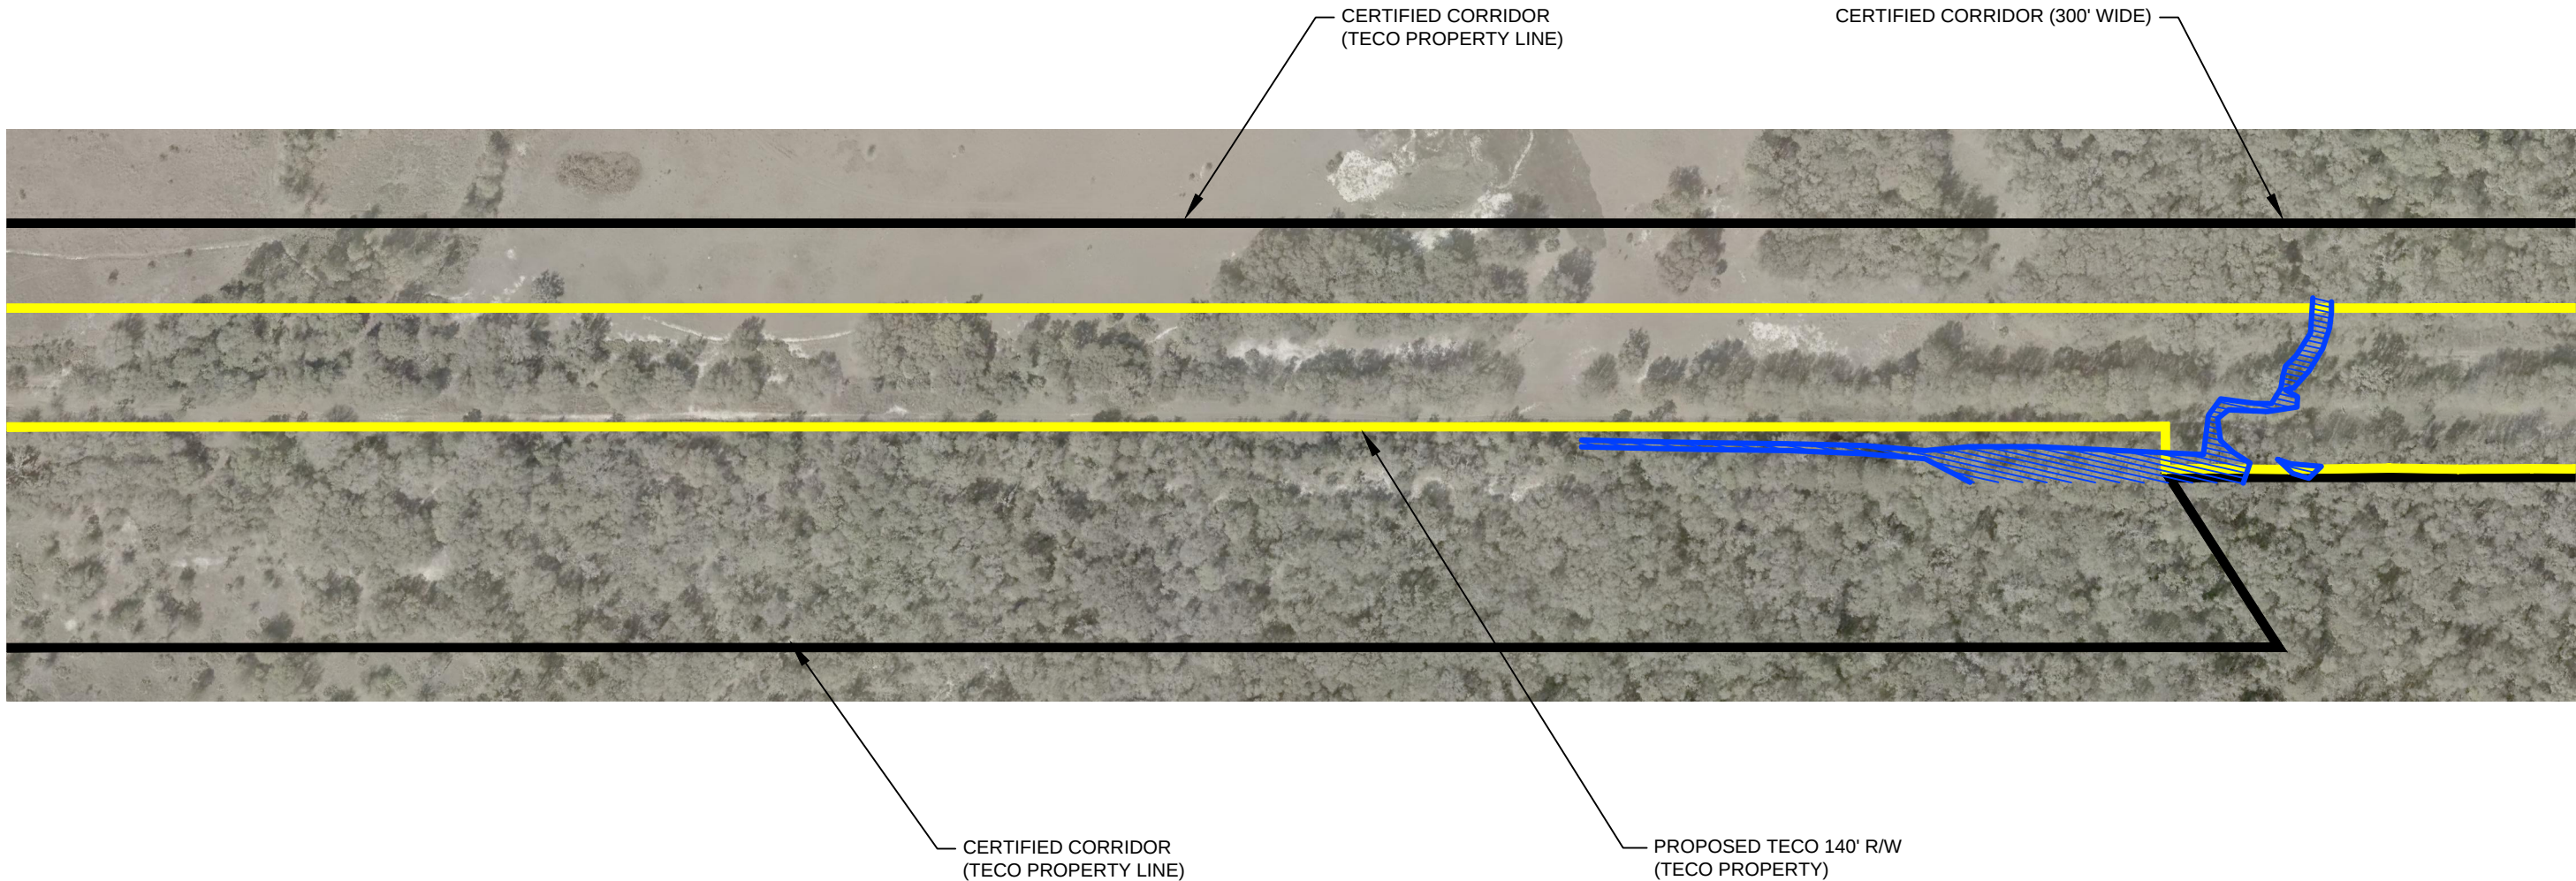

R/W LOCATION DETAIL
SCALE: 1" = 100'

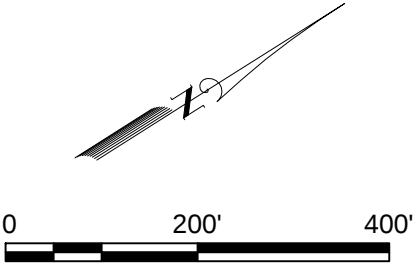


						DRAWING STATUS - PROJECT:			ENGINEER OF RECORD Black & Veatch CA8132 201 S. Orange Avenue Suite 500 Orlando, Florida 32801	 BLACK & VEATCH building a world of difference™ ENERGY WATER INFORMATION GOVERNMENT	 TECO TAMPA ELECTRIC	TAMPA ELECTRIC COMPANY TAMPA, FLORIDA	PROJECT 175605	DRAWING NUMBER S-1102, SH 10												
C	6/3/14	REVISED WETLANDS				SDC	JLB	JCO							X	NOT TO BE USED FOR CONSTRUCTION	DATE	APPROVED								
B	5/6/14	REVISED FOR TECO COMMENTS				GF	JLB	JCO								RELEASED FOR EQUIPMENT/STRUCTURE FABRICATION										
A	5/1/14	RIGHT-OF-WAY SUBMITTAL ISSUE				GF	JLB	JCO								RELEASED FOR CONSTRUCTION										
NO	DATE	REVISIONS AND RECORD OF ISSUE				BY	CHK	APP								CONFORMED TO CONSTRUCTION RECORDS										
												ENGINEER JCO		DRAWN JBN		CHECKED JLB		DATE 5/01/14		ASPEN - FISHHAWK (230426 & 230427) RIGHT-OF-WAY LOCATION MAP		TECO DRAWING NUMBER B-1714, SH 10				


CADD FILE: N:\TECO\175605 Polk PP to FishHawk Project\50 Detail Design\Drawings\09 Proposed Right-Of-Way Location\230427B-1714 Rev D 090914 SAVED BY: (CR134505) 9/9/2014 12:30 PM



R/W LOCATION DETAIL
SCALE: 1" = 100'


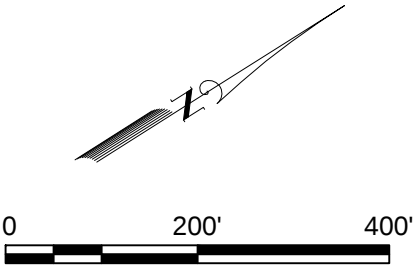


						DRAWING STATUS - PROJECT:			ENGINEER OF RECORD Black & Veatch CA8132 201 S. Orange Avenue Suite 500 Orlando, Florida 32801	 BLACK & VEATCH building a world of difference™ ENERGY WATER INFORMATION GOVERNMENT	 TECO TAMPA ELECTRIC	TAMPA ELECTRIC COMPANY TAMPA, FLORIDA	PROJECT 175605	DRAWING NUMBER S-1102, SH 11							
C	6/3/14	REVISED WETLANDS	SDC	JLB	JCO	X	NOT TO BE USED FOR CONSTRUCTION	DATE							APPROVED						
B	5/6/14	REVISED FOR TECO COMMENTS	GF	JLB	JCO		RELEASED FOR EQUIPMENT/STRUCTURE FABRICATION														
A	5/1/14	RIGHT-OF-WAY SUBMITTAL ISSUE	GF	JLB	JCO		RELEASED FOR CONSTRUCTION														
NO	DATE	REVISIONS AND RECORD OF ISSUE	BY	CHK	APP		CONFORMED TO CONSTRUCTION RECORDS														
															ENGINEER	JCO	DRAWN	JBN	ASPEN - FISHHAWK (230426 & 230427) RIGHT-OF-WAY LOCATION MAP	TECO DRAWING NUMBER B-1714, SH 11	
															CHECKED	JLB	DATE	5/01/14			

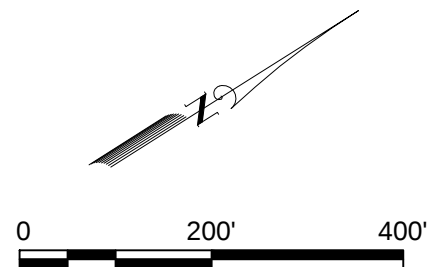


					DRAWING STATUS - PROJECT:			ENGINEER OF RECORD Black & Veatch CA8132 201 S. Orange Avenue Suite 500 Orlando, Florida 32801	 BLACK & VEATCH building a world of difference™ ENERGY WATER INFORMATION GOVERNMENT	 TAMPA ELECTRIC COMPANY TAMPA, FLORIDA	PROJECT	DRAWING NUMBER	
				X	NOT TO BE USED FOR CONSTRUCTION	DATE	APPROVED				175605	S-1102, SH 12	
B	5/6/14	REVISED FOR TECO COMMENTS	GF	JLB	JCO	RELEASED FOR EQUIPMENT/STRUCTURE FABRICATION						ASPEN - FISHHAWK (230426 & 230427) RIGHT-OF-WAY LOCATION MAP	TECO DRAWING NUMBER
A	5/1/14	RIGHT-OF-WAY SUBMITTAL ISSUE	GF	JLB	JCO	RELEASED FOR CONSTRUCTION							
NO	DATE	REVISIONS AND RECORD OF ISSUE	BY	CHK	APP	CONFORMED TO CONSTRUCTION RECORDS							


CADD FILE: N:\TECO\175605 Polk PP to FishHawk Project\50 Detail Design\Drawings\09 Proposed Right-Of-Way Location\230427B-1714 Rev D 090914 SAVED BY: (CR34505) 9/9/2014 12:30 PM

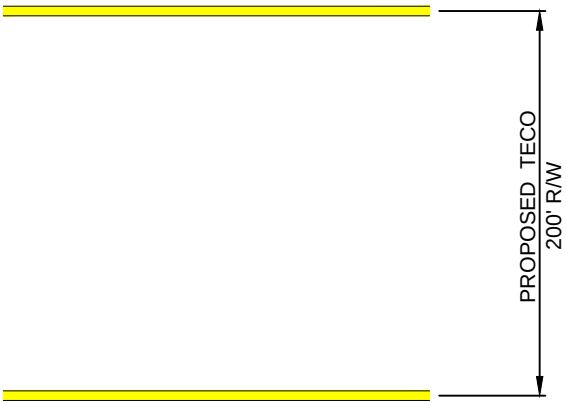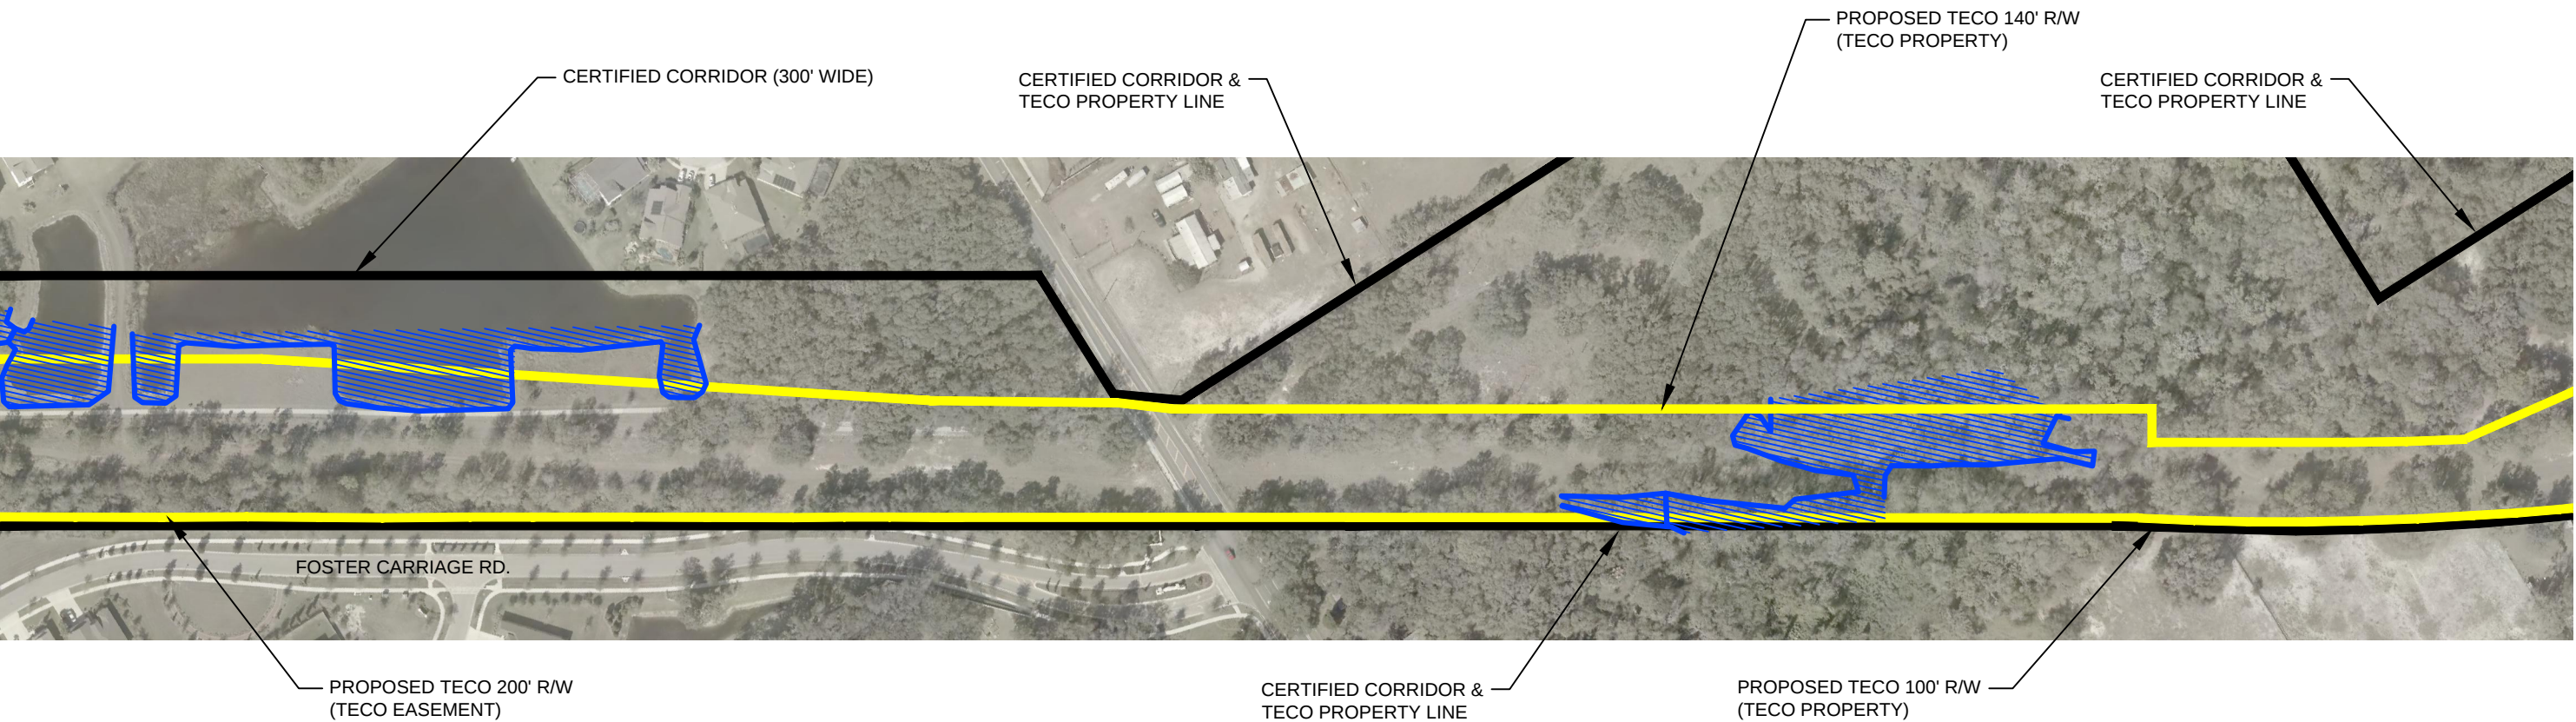

R/W LOCATION DETAIL
SCALE: 1" = 100'


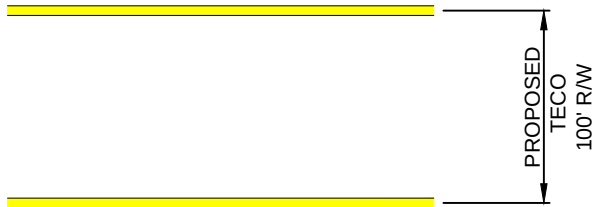


R/W LOCATION DETAIL
SCALE: 1" = 100'

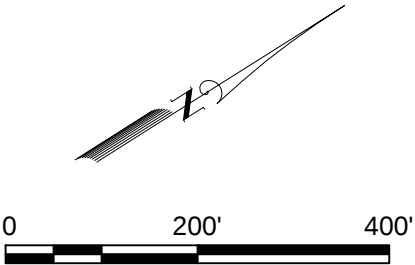


D	9/8/14	REVISED PER TECO COMMENTS	GF	JLB	JCO	DRAWING STATUS - PROJECT:				ENGINEER OF RECORD Black & Veatch CA8132 201 S. Orange Avenue Suite 500 Orlando, Florida 32801	 BLACK & VEATCH building a world of difference™ ENERGY WATER INFORMATION GOVERNMENT	 TECO TAMPA ELECTRIC TAMPA ELECTRIC COMPANY TAMPA, FLORIDA	PROJECT 175605	DRAWING NUMBER S-1102, SH 13		
C	6/3/14	REVISED WETLANDS	SDC	JLB	JCO	X	NOT TO BE USED FOR CONSTRUCTION	DATE	APPROVED							
B	5/6/14	REVISED FOR TECO COMMENTS	GF	JLB	JCO		RELEASED FOR EQUIPMENT/STRUCTURE FABRICATION									
A	5/1/14	RIGHT-OF-WAY SUBMITTAL ISSUE	GF	JLB	JCO		RELEASED FOR CONSTRUCTION									
NO	DATE	REVISIONS AND RECORD OF ISSUE	BY	CHK	APP		CONFORMED TO CONSTRUCTION RECORDS									
										Orlando, Florida 32801	ENGINEER JCO	DRAWN JBN	ASPEN - FISHHAWK (230426 & 230427)			TECO DRAWING NUMBER B-1714, SH 13
											CHECKED JLB	DATE 5/01/14	RIGHT-OF-WAY LOCATION MAP			


CADD FILE: N:\TECO\175605 Polk PP to FishHawk Project\50 Detail Design\Drawings\09 Proposed Right-Of-Way Location\230427B-1714 Rev D 090914 SAVED BY: (CR134505) 9/9/2014 12:30 PM

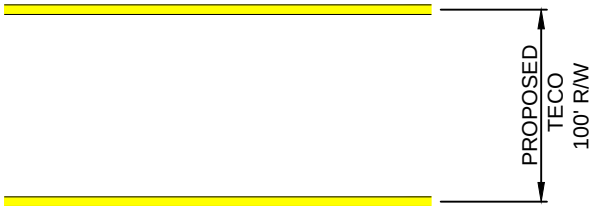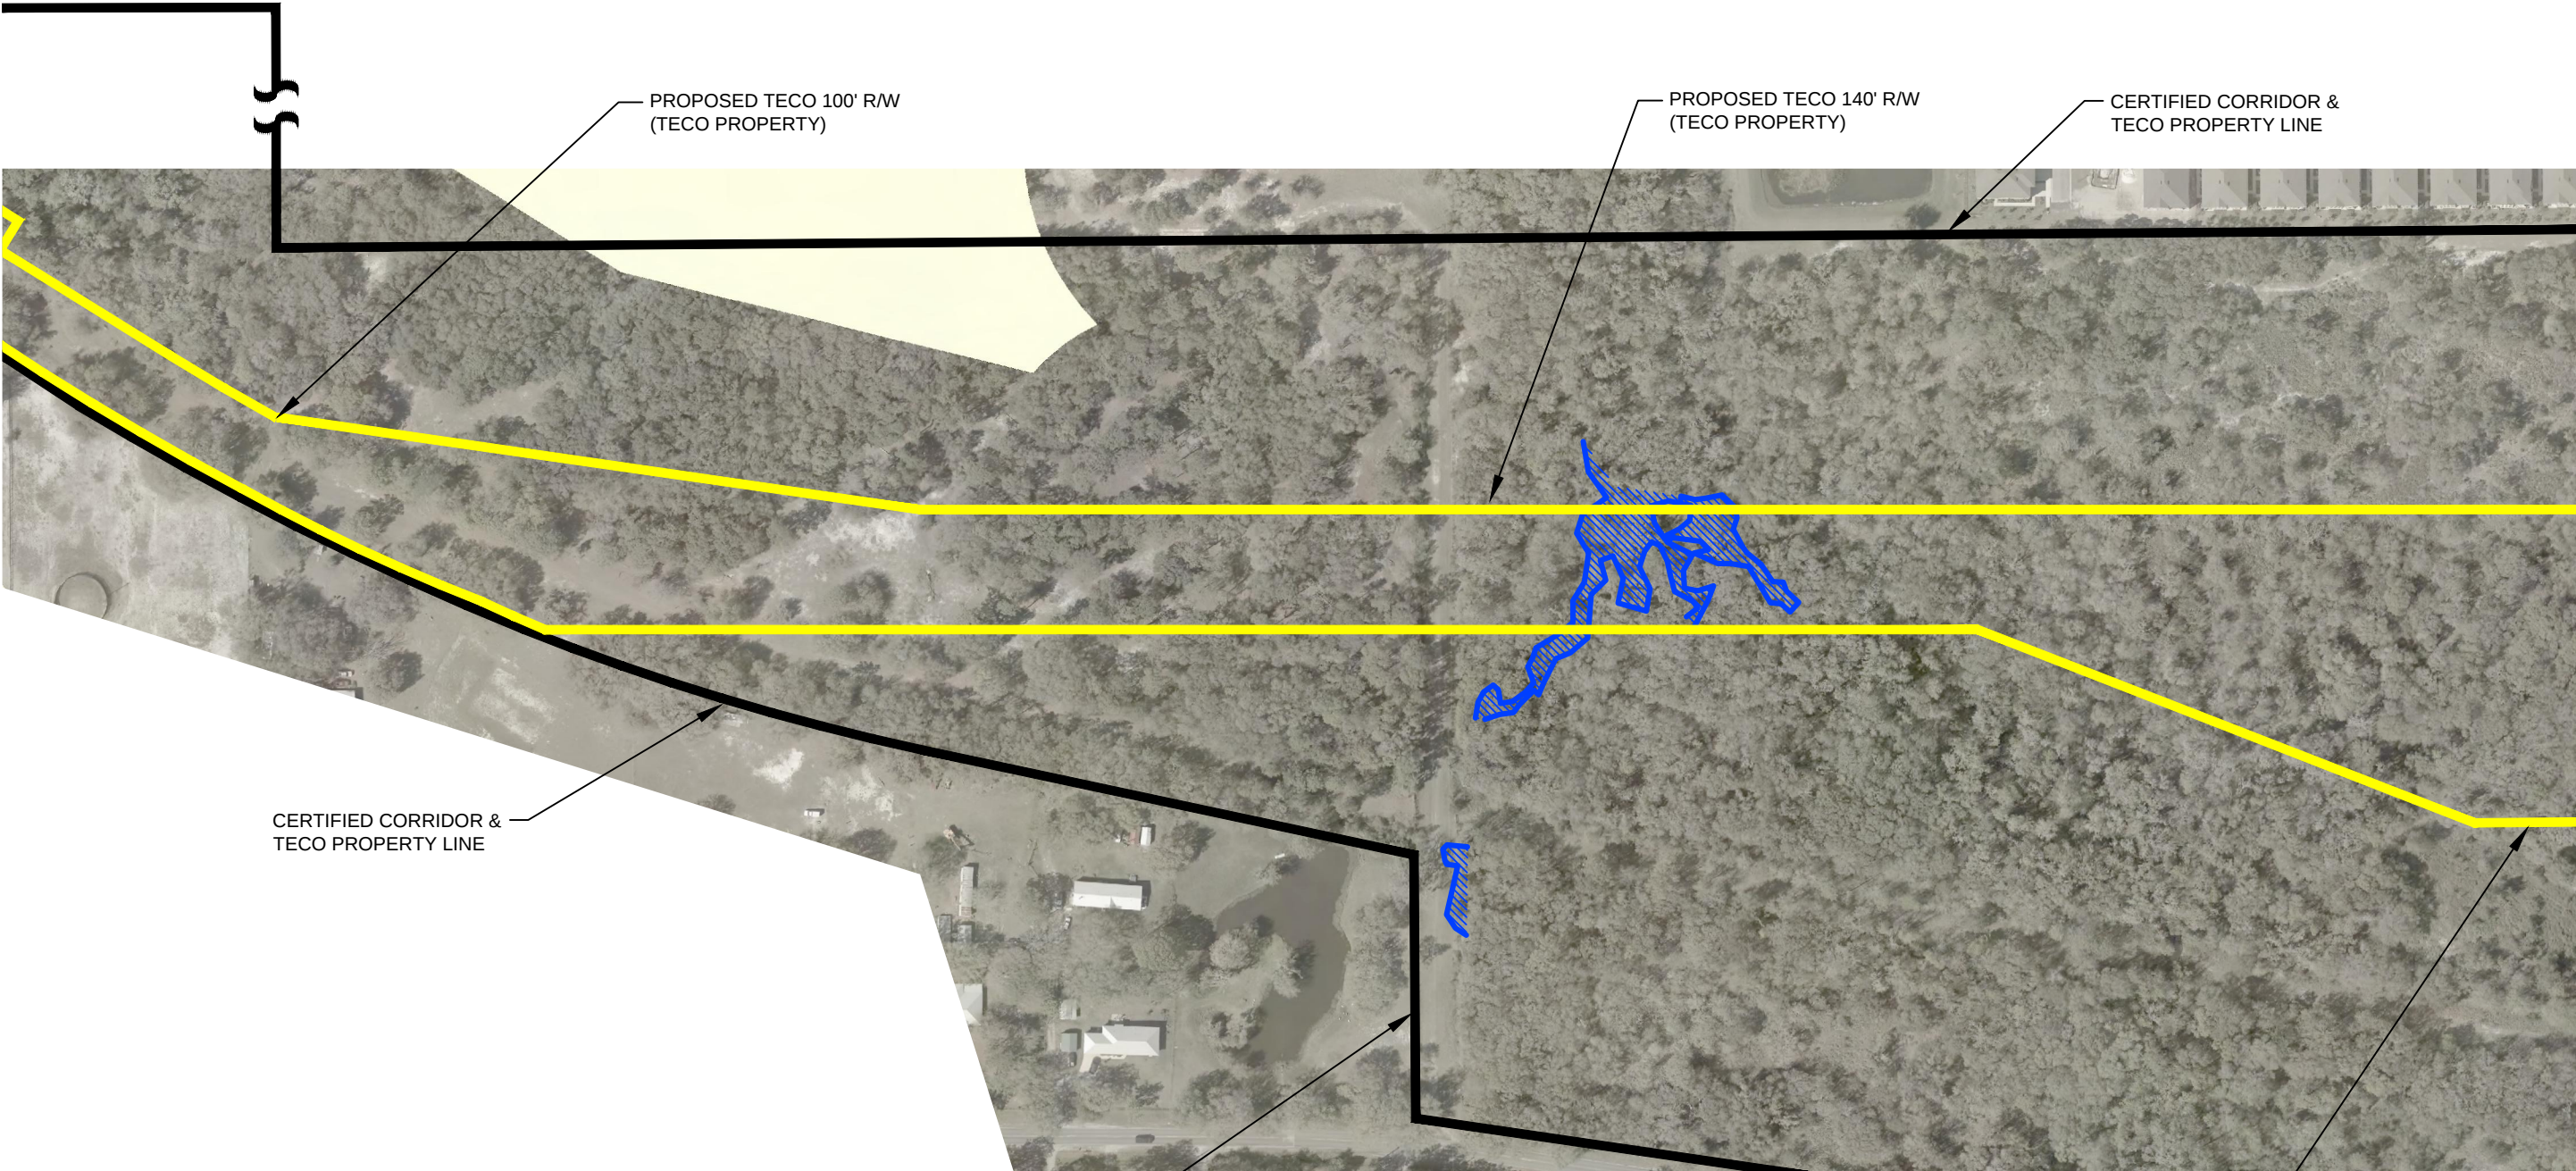

R/W LOCATION DETAIL
SCALE: 1" = 100'



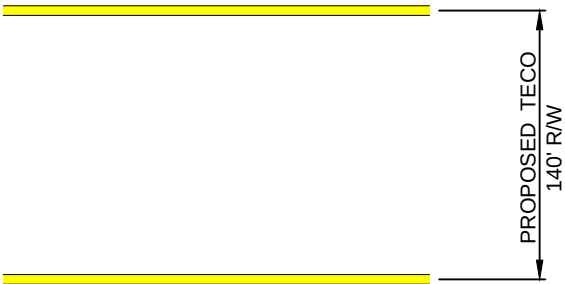


R/W LOCATION DETAIL
SCALE: 1" = 100'

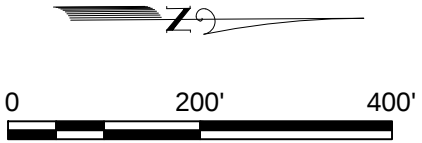

D	9/8/14	REVISED PER TECO COMMENTS	GF	JLB	JCO	DRAWING STATUS - PROJECT:			ENGINEER OF RECORD Black & Veatch CA8132 201 S. Orange Avenue Suite 500 Orlando, Florida 32801	 BLACK & VEATCH building a world of difference™ ENERGY WATER INFORMATION GOVERNMENT	 TAMPA ELECTRIC COMPANY TAMPA, FLORIDA	PROJECT 175605	DRAWING NUMBER S-1102, SH 14	
C	6/3/14	REVISED WETLANDS	SDC	JLB	JCO	X	NOT TO BE USED FOR CONSTRUCTION	DATE						APPROVED
B	5/6/14	REVISED FOR TECO COMMENTS	GF	JLB	JCO		RELEASED FOR EQUIPMENT/STRUCTURE FABRICATION							
A	5/1/14	RIGHT-OF-WAY SUBMITTAL ISSUE	GF	JLB	JCO		RELEASED FOR CONSTRUCTION							
NO	DATE	REVISIONS AND RECORD OF ISSUE	BY	CHK	APP		CONFORMED TO CONSTRUCTION RECORDS							
										ENGINEER JCO	DRAWN JBN	ASPEN - FISHHAWK (230426 & 230427) RIGHT-OF-WAY LOCATION MAP		
										CHECKED JLB	DATE 5/01/14			
												TECO DRAWING NUMBER B-1714, SH 14		

CADD FILE: N:\TECO\175605 Polk PP to FishHawk Project\50 Detail Design\Drawings\09 Proposed Right-Of-Way Location\230427B-1714 Rev D 090914 SAVED BY: (CR34505) 9/9/2014 12:30 PM

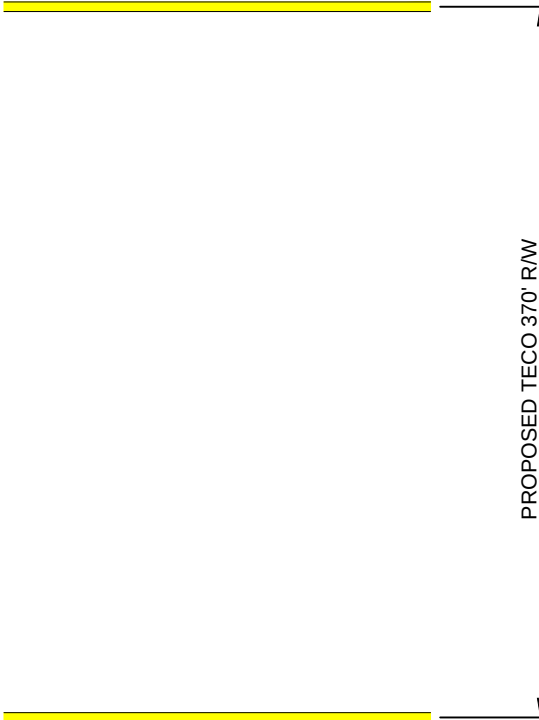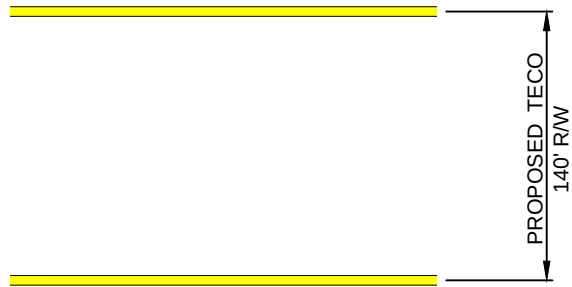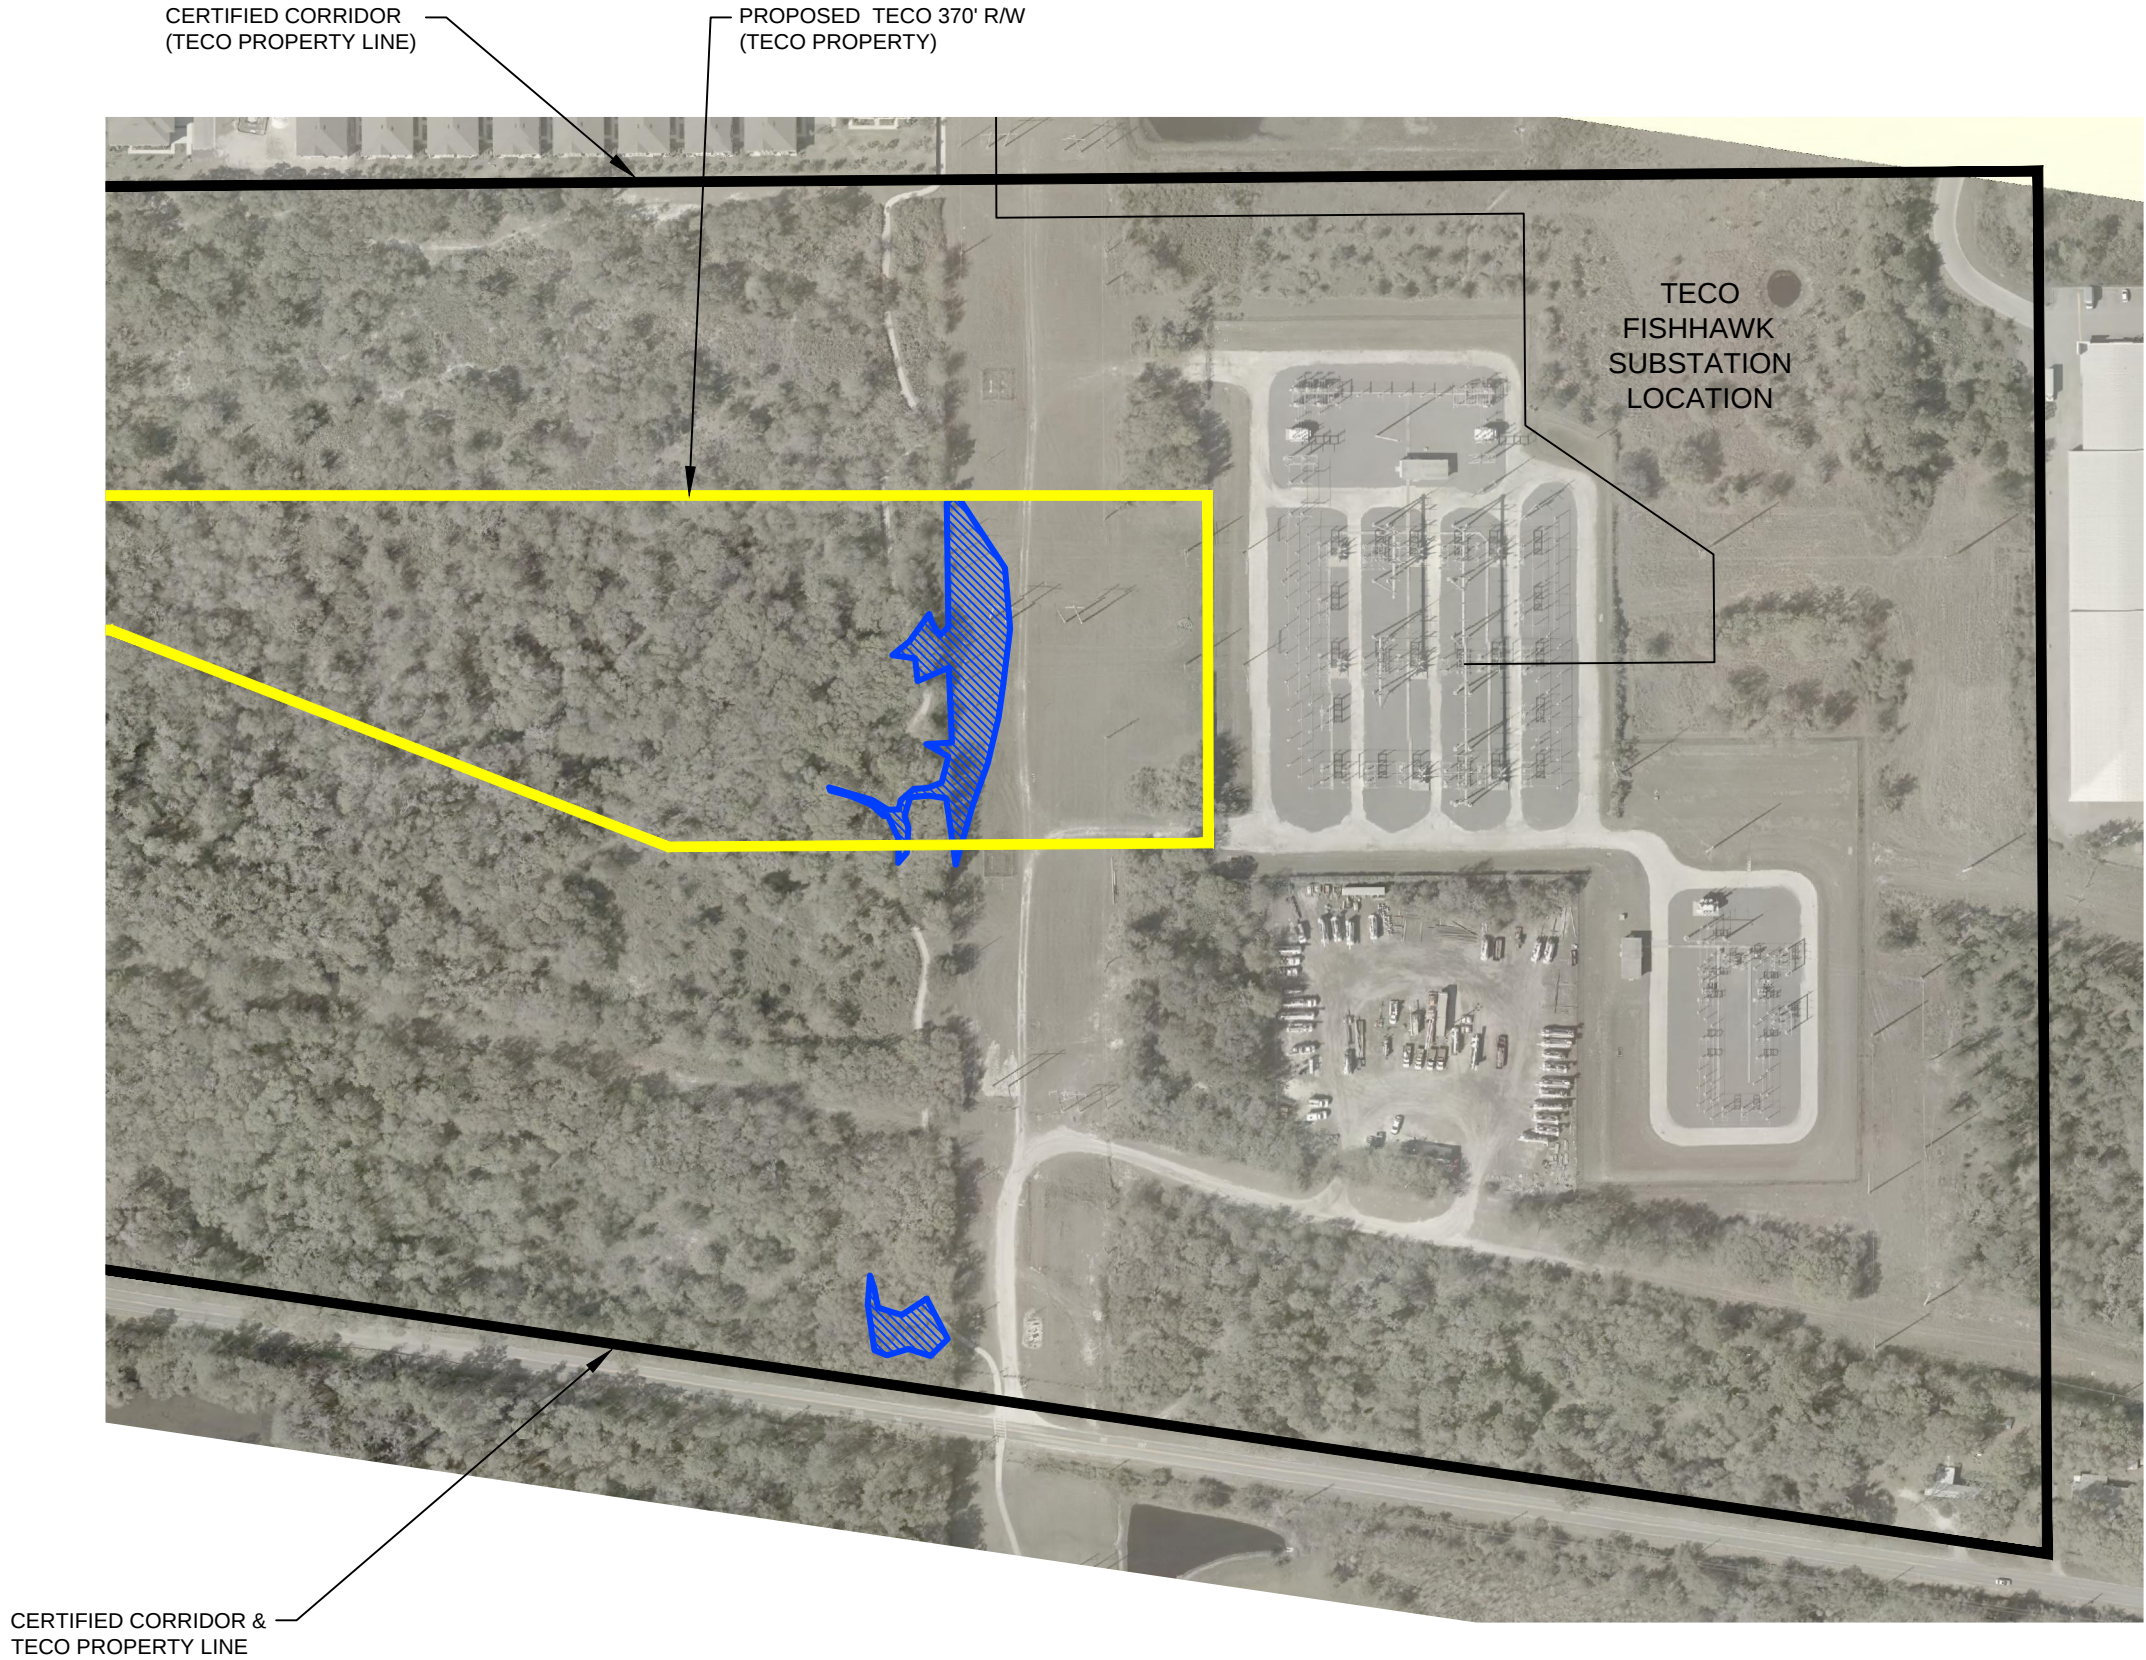

D	9/8/14	REVISED PER TECO COMMENTS	GF	JLB	JCO	DRAWING STATUS - PROJECT:			ENGINEER OF RECORD Black & Veatch CA8132 201 S. Orange Avenue Suite 500 Orlando, Florida 32801	 BLACK & VEATCH building a world of difference™ ENERGY WATER INFORMATION GOVERNMENT	 TECO TAMPA ELECTRIC	TAMPA ELECTRIC COMPANY TAMPA, FLORIDA	PROJECT 175605	DRAWING NUMBER S-1102, SH 15					
C	5/30/14	REVISED PER TECO COMMENTS	JN	JLB	JCO	X	NOT TO BE USED FOR CONSTRUCTION	DATE							APPROVED				
B	5/6/14	REVISED FOR TECO COMMENTS	GF	JLB	JCO		RELEASED FOR EQUIPMENT/STRUCTURE FABRICATION												
A	5/1/14	RIGHT-OF-WAY SUBMITTAL ISSUE	GF	JLB	JCO		RELEASED FOR CONSTRUCTION												
NO	DATE	REVISIONS AND RECORD OF ISSUE	BY	CHK	APP		CONFORMED TO CONSTRUCTION RECORDS												
										ENGINEER JCO		DRAWN JBN			ASPEN - FISHHAWK (230426 & 230427)		TECO DRAWING NUMBER B-1714, SH 15		
										CHECKED JLB		DATE 5/01/14			RIGHT-OF-WAY LOCATION MAP				