




LEGEND

-  USACE PERMITTED FILL PLACEMENT AREA
-  FDEP PERMITTED JUPITER CARLIN SPP
-  JUPITER INLET SAND TRAP
-  CRITICAL EROSION AREAS
-  RANGE MONUMENTS

200 100 0

IMAGE SOURCE: FDOT

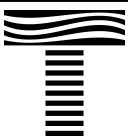


TAYLOR ENGINEERING INC.
10199 SOUTHSIDE BOULEVARD
SUITE 310
JACKSONVILLE, FL 32256
CERTIFICATE OF AUTHORIZATION # 4815



JUPITER INLET FY2022/23
LOCAL GOVERNMENT FUNDING REQUEST
PALM BEACH COUNTY, FLORIDA

PROJECT	C2002-022
DRAWN BY	NEL
SHEET	1 OF 6
DATE	JUN 2021

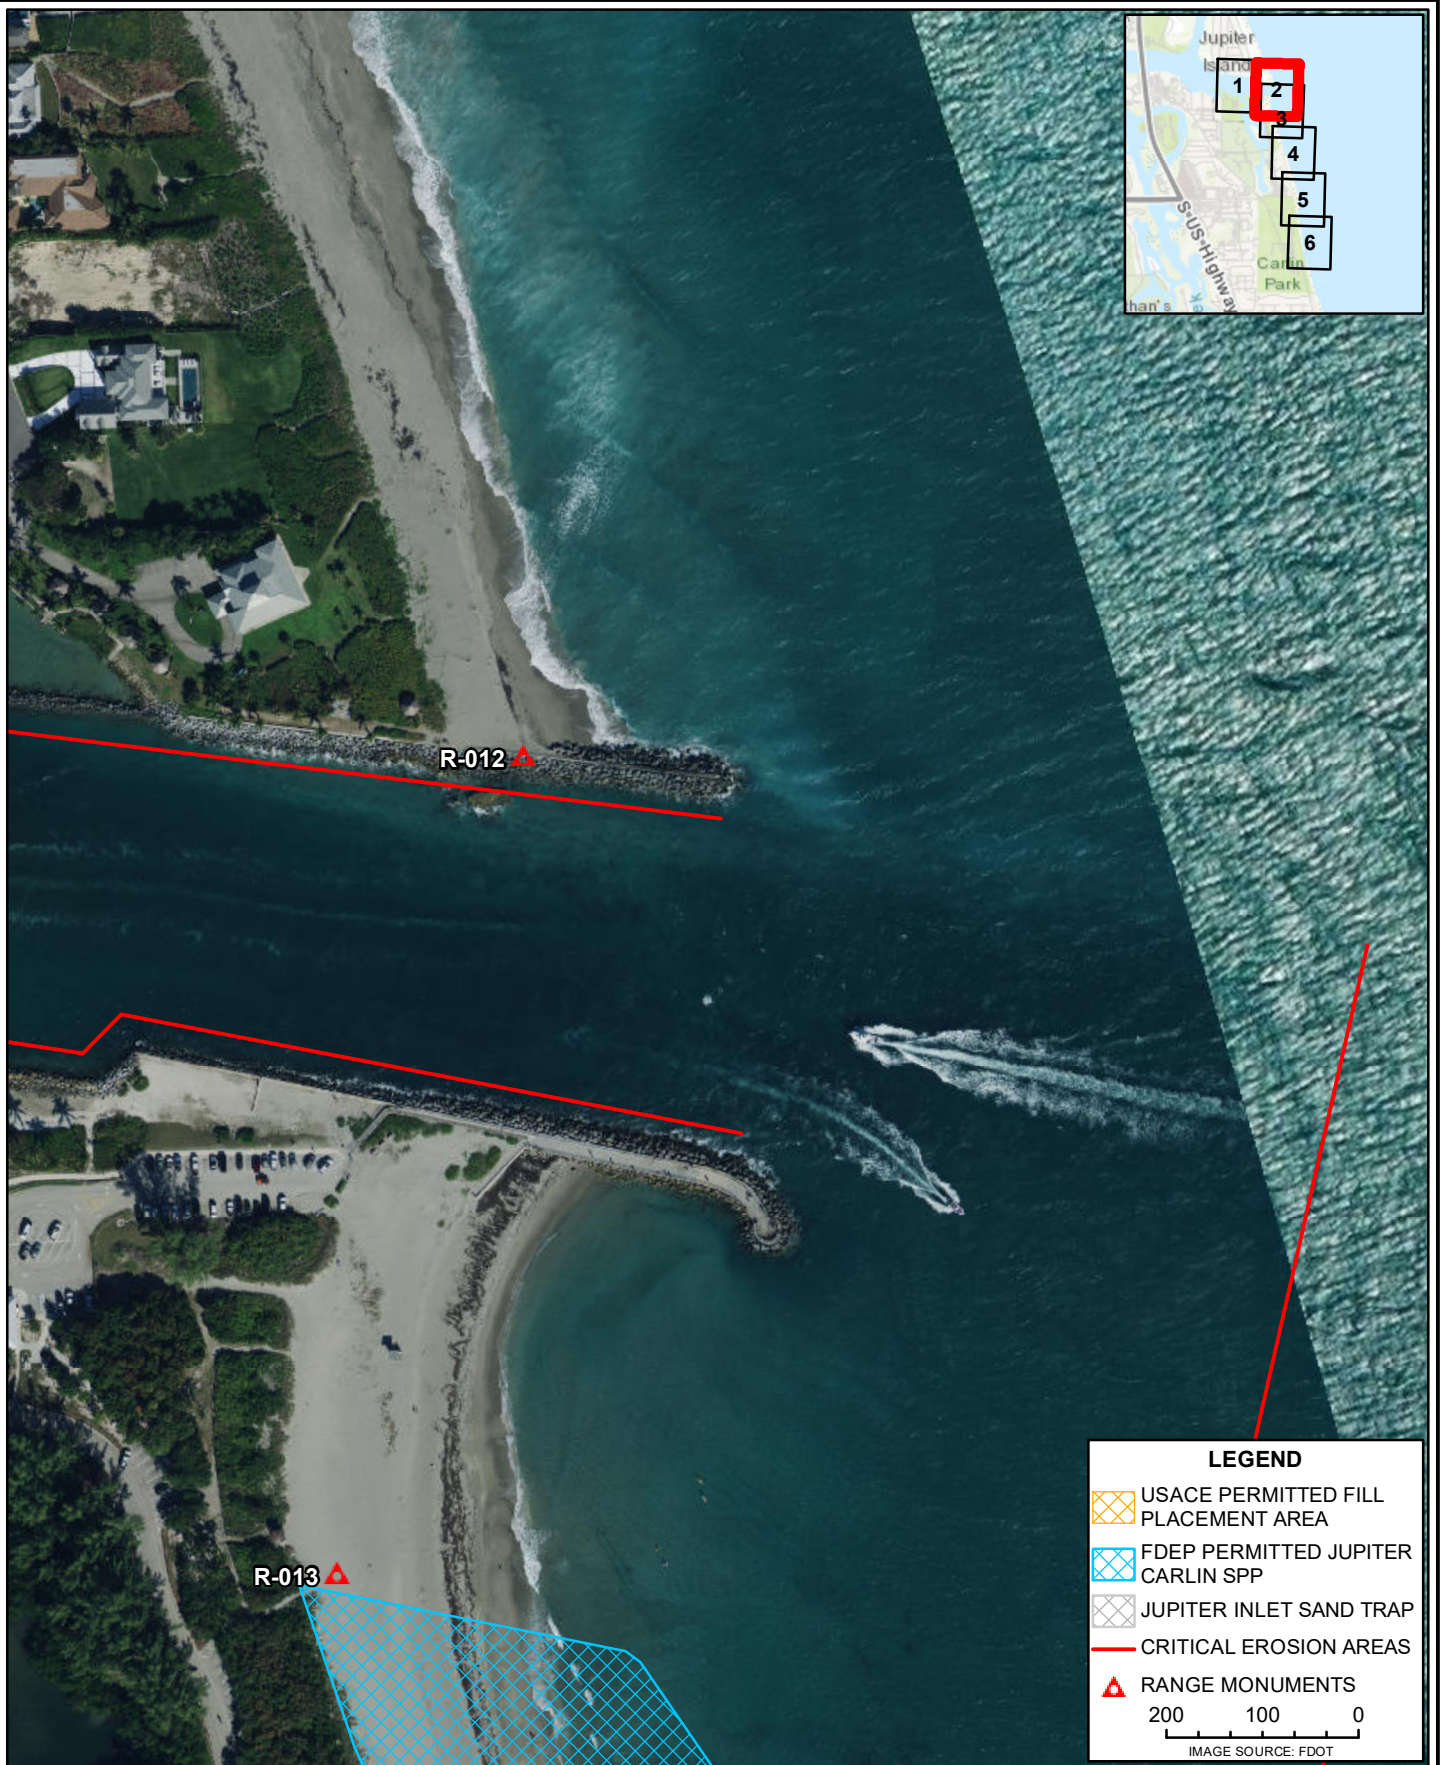


LEGEND

- USACE PERMITTED FILL PLACEMENT AREA
- FDEP PERMITTED JUPITER CARLIN SPP
- JUPITER INLET SAND TRAP
- CRITICAL EROSION AREAS
- RANGE MONUMENTS

200 100 0

IMAGE SOURCE: FDOT


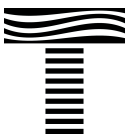


TAYLOR ENGINEERING INC.
 10199 SOUTHSIDE BOULEVARD
 SUITE 310
 JACKSONVILLE, FL 32256
 CERTIFICATE OF AUTHORIZATION # 4815



JUPITER INLET FY2022/23
 LOCAL GOVERNMENT FUNDING REQUEST
 PALM BEACH COUNTY, FLORIDA

PROJECT	C2002-022
DRAWN BY	NEL
SHEET	2 OF 6
DATE	JUN 2021

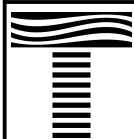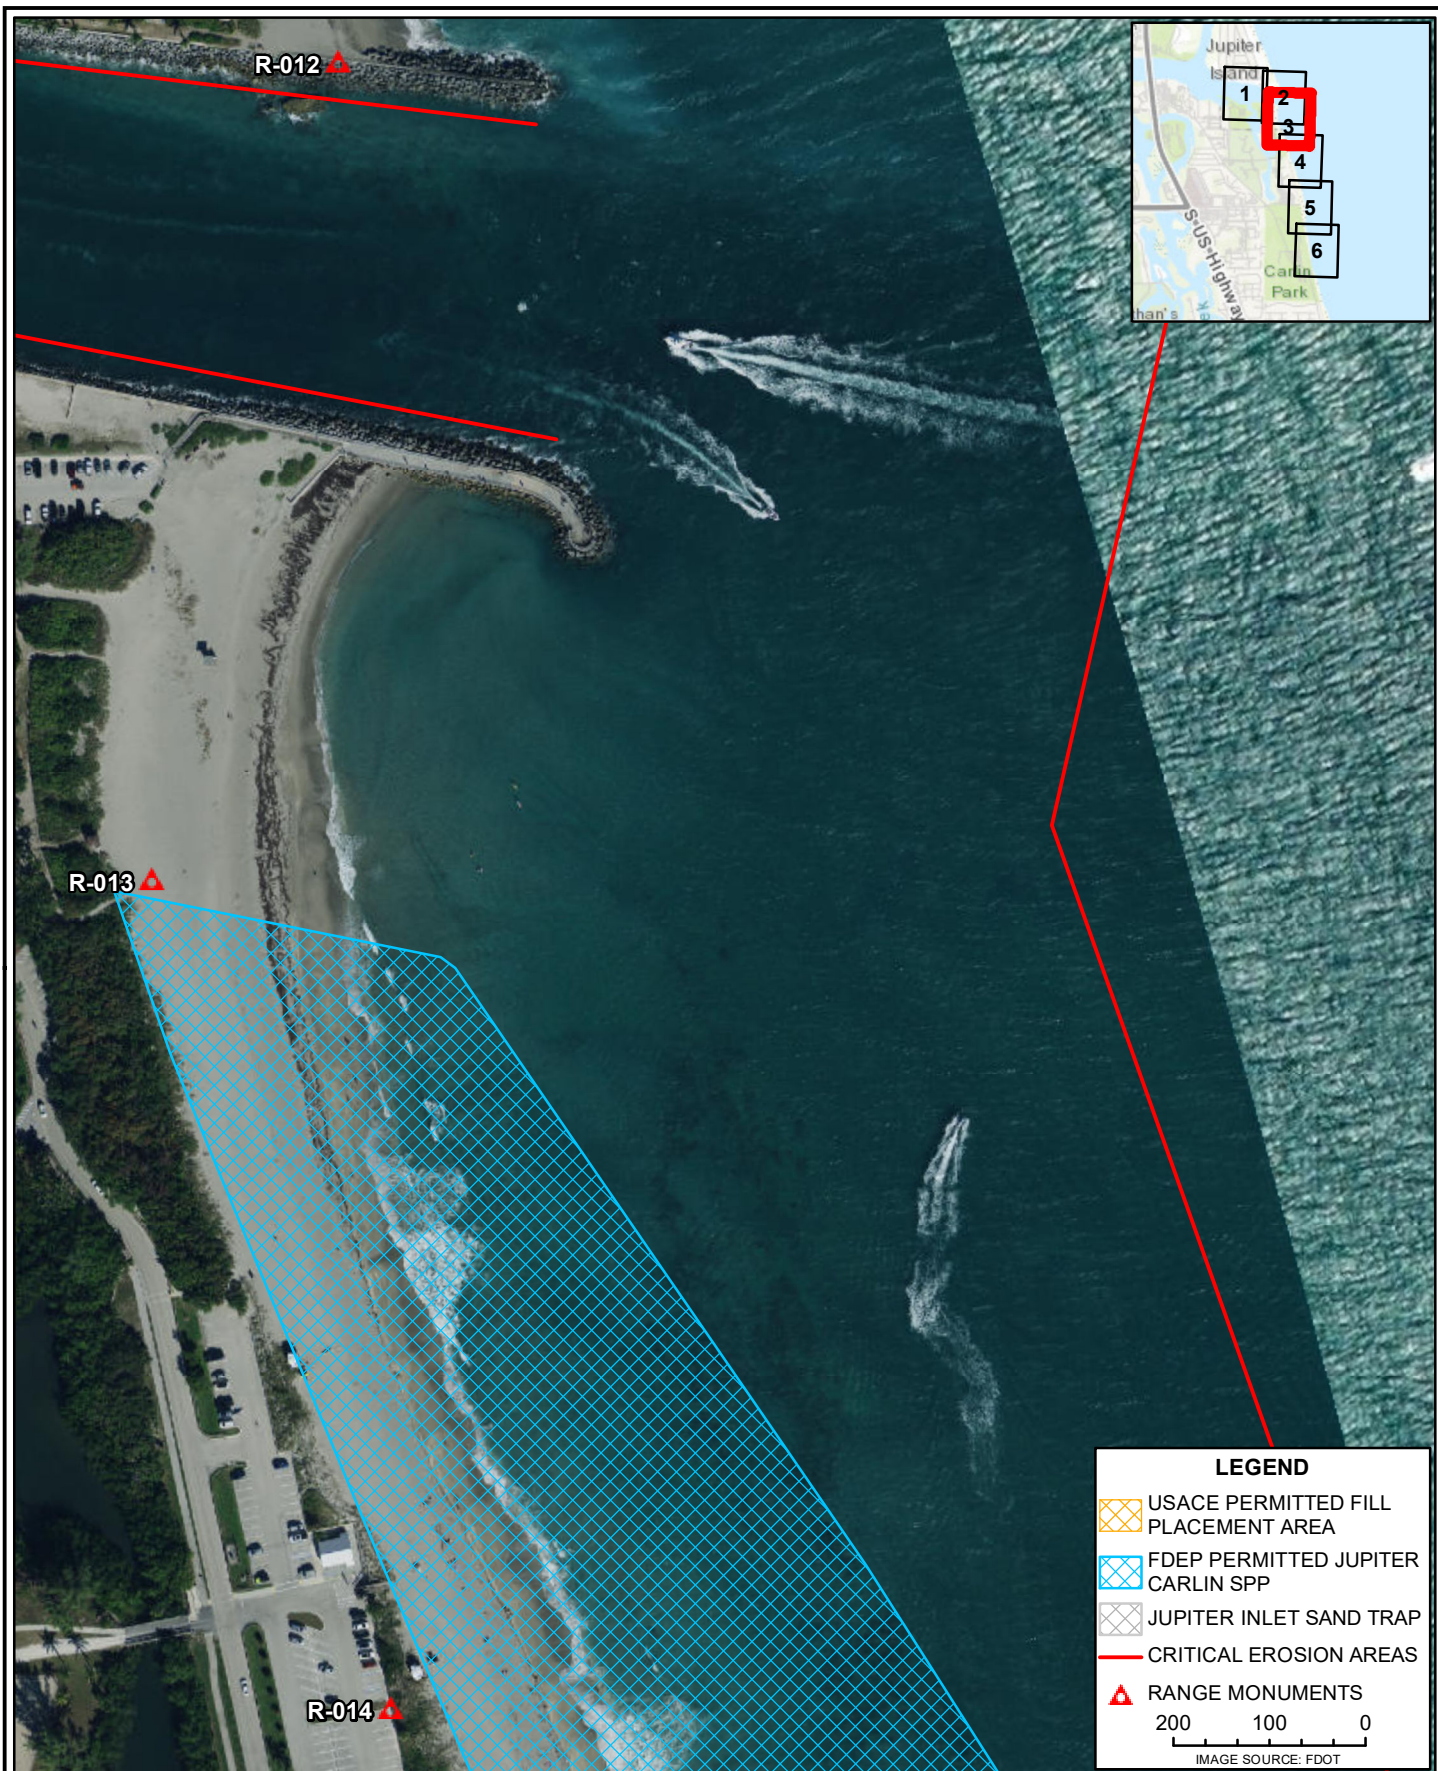



TAYLOR ENGINEERING INC.
10199 SOUTHSIDE BOULEVARD
SUITE 310
JACKSONVILLE, FL 32256
CERTIFICATE OF AUTHORIZATION # 4815




JUPITER INLET FY2022/23
LOCAL GOVERNMENT FUNDING REQUEST
PALM BEACH COUNTY, FLORIDA

PROJECT	C2002-022
DRAWN BY	NEL
SHEET	3 OF 6
DATE	JUN 2021

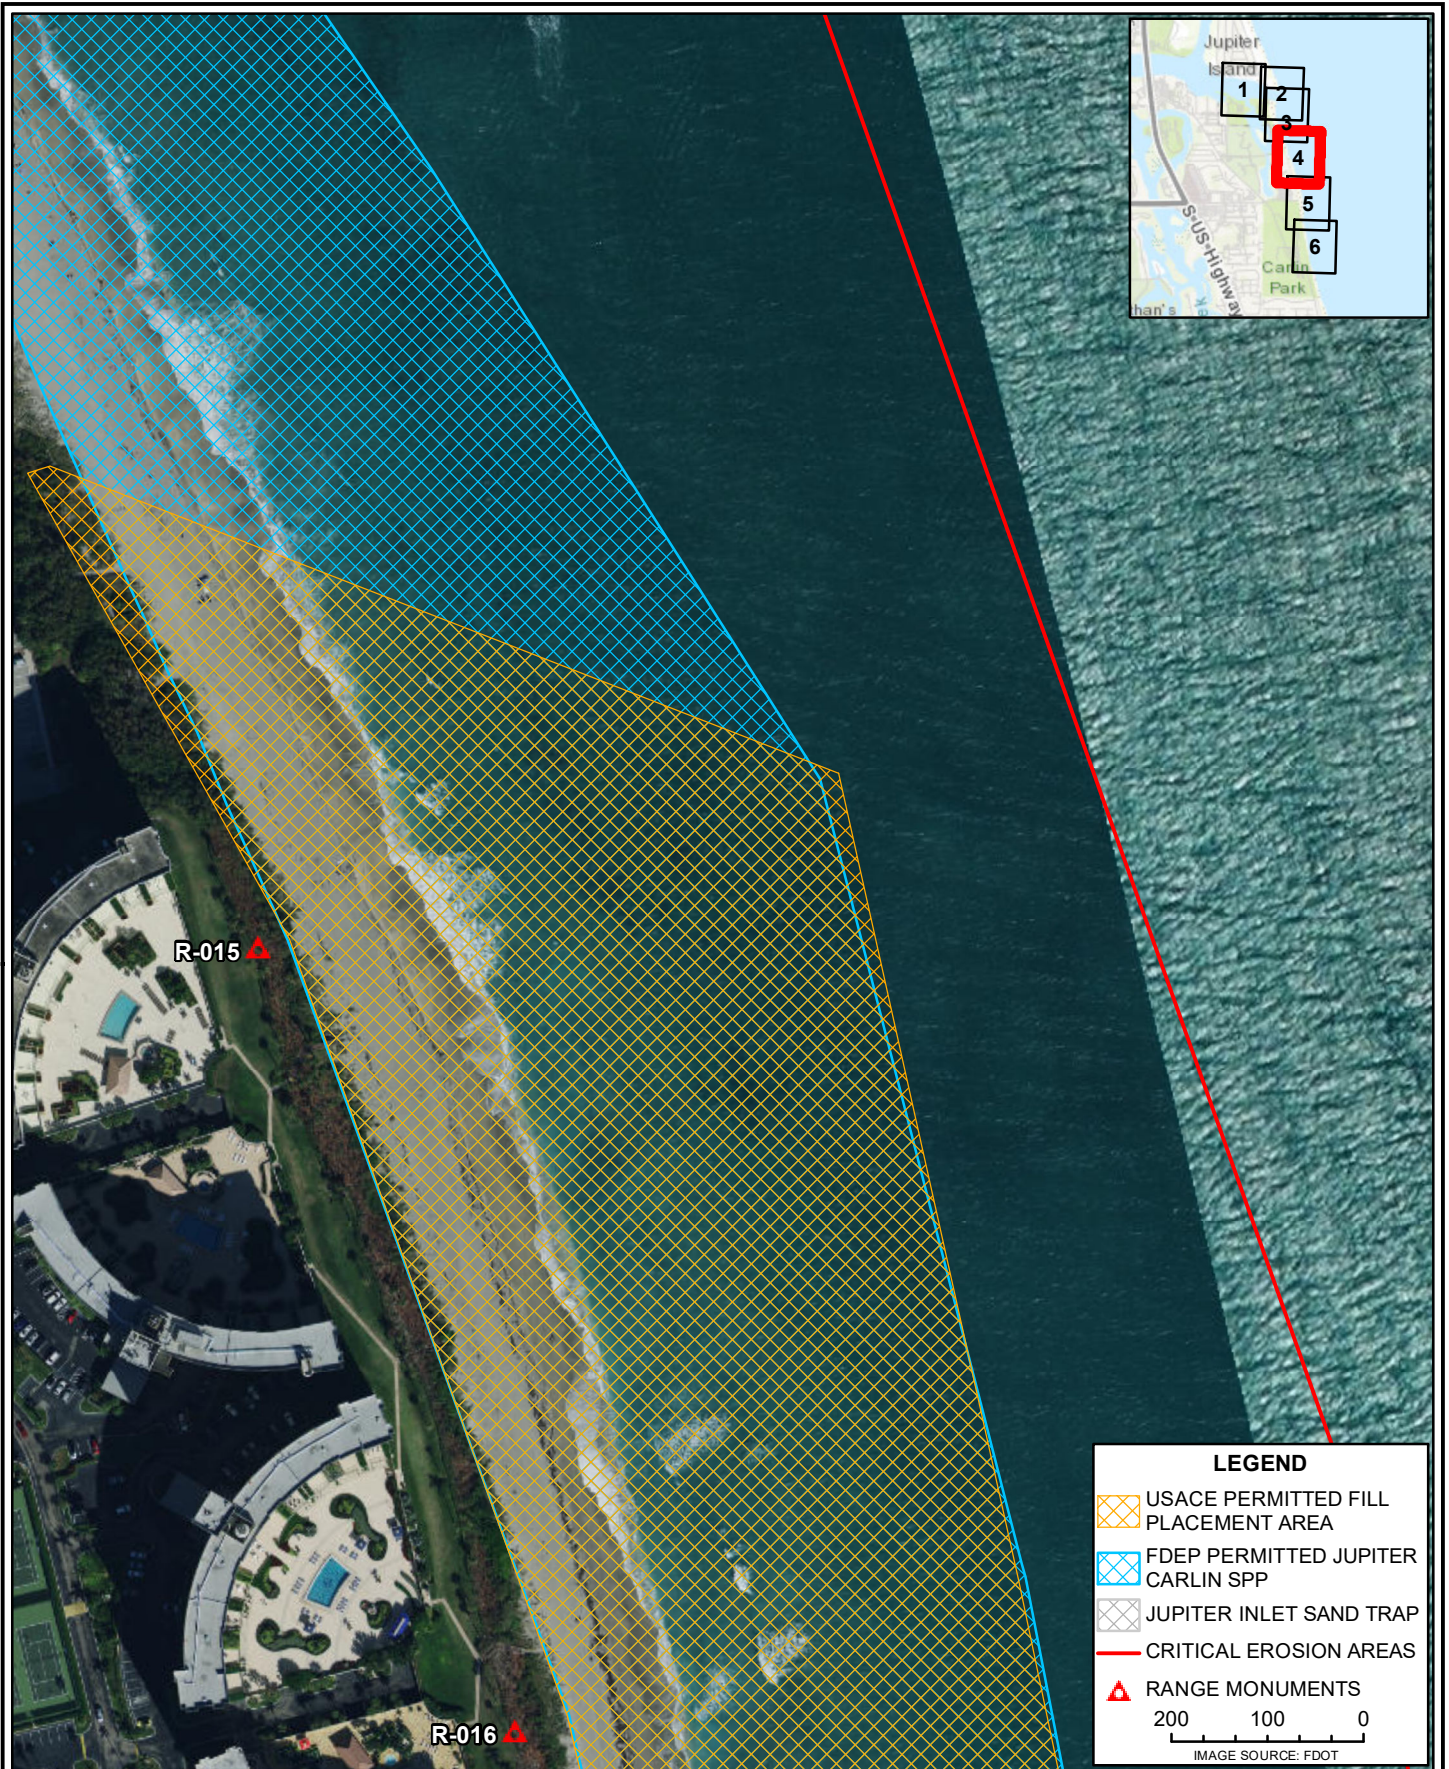

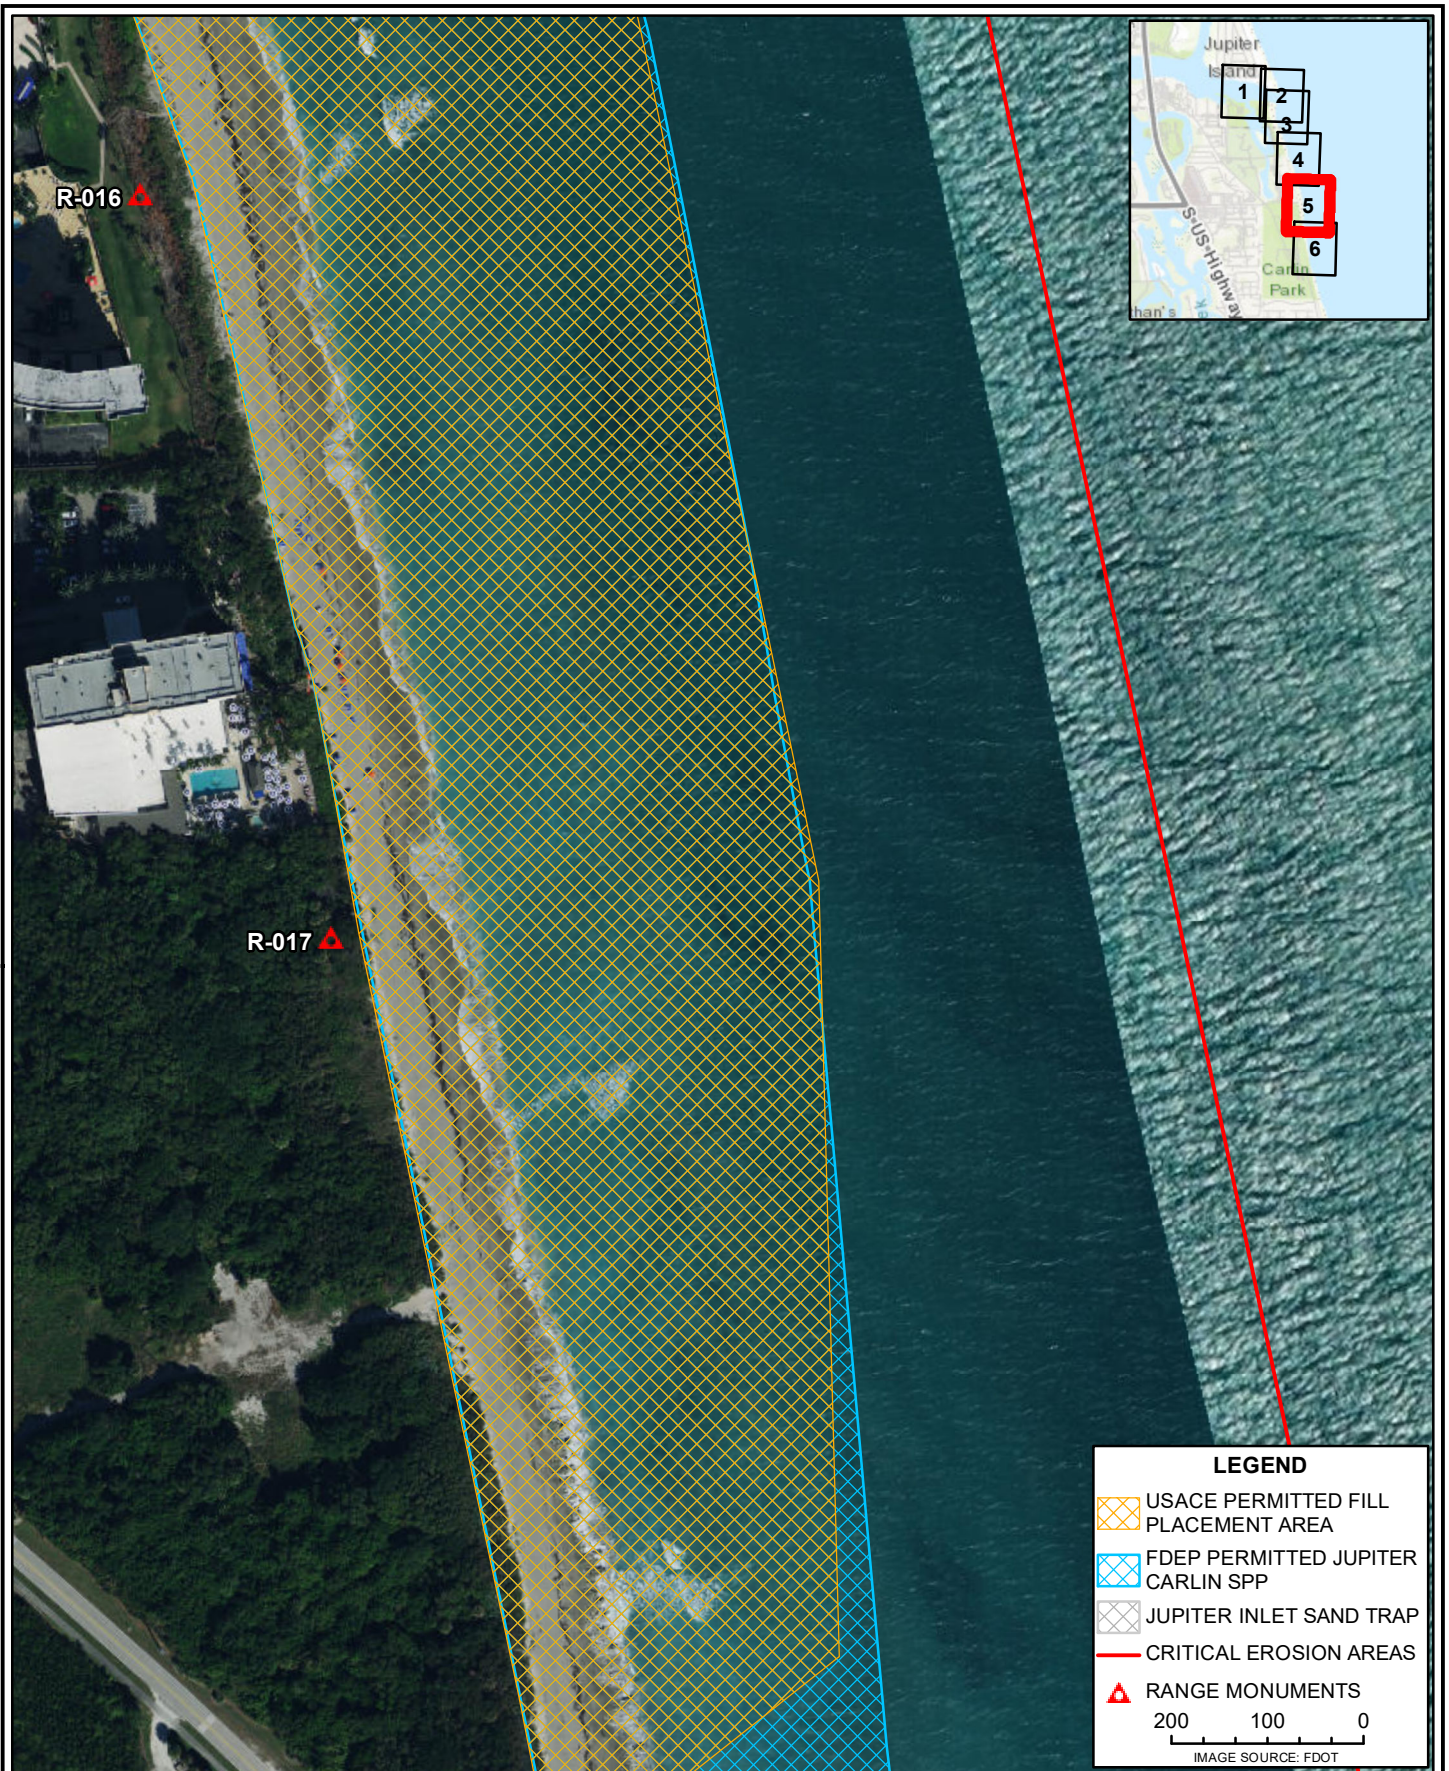

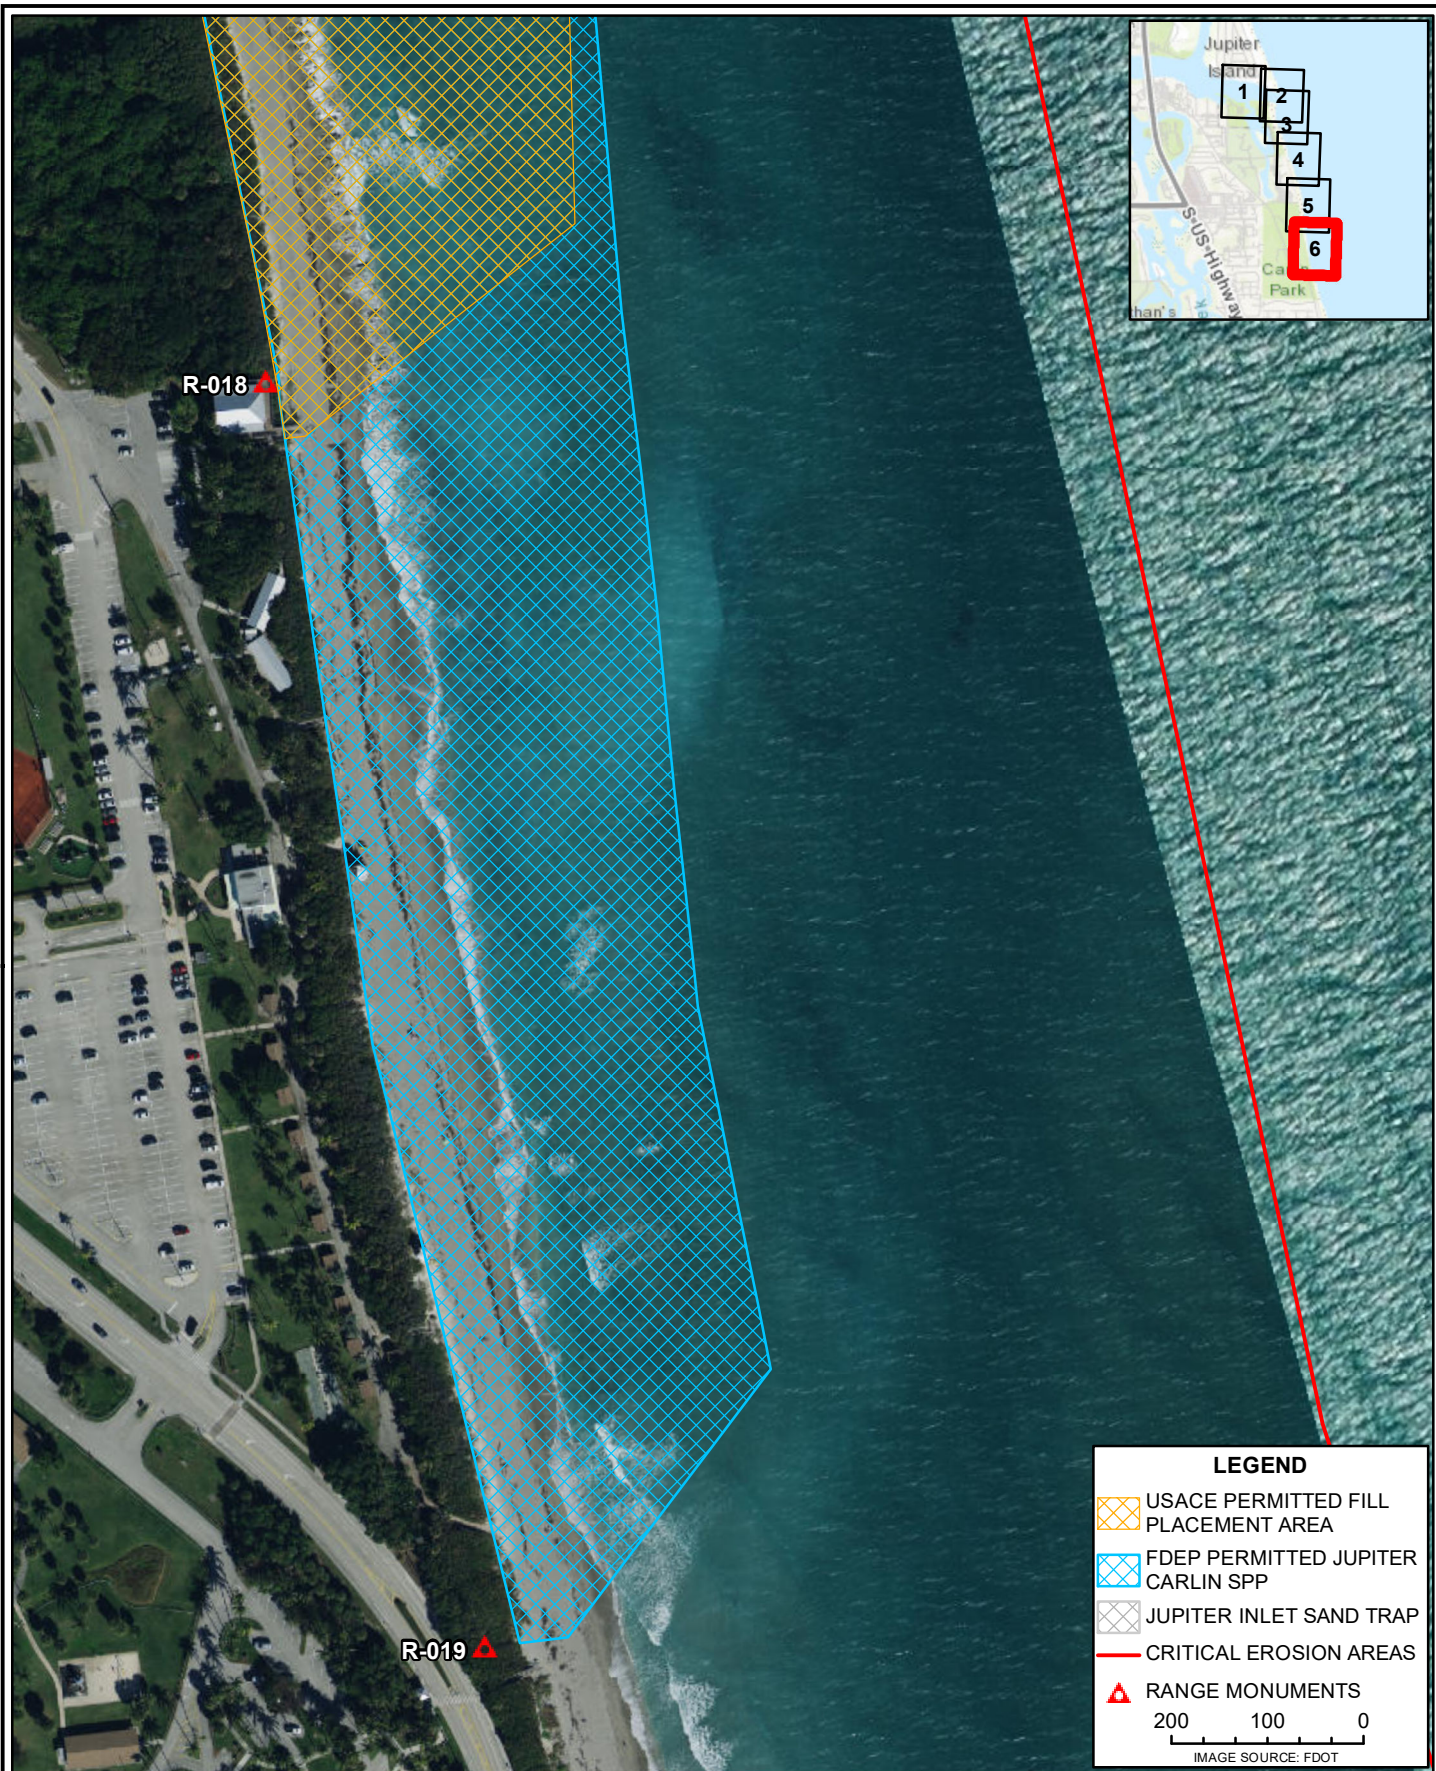

LEGEND

- USACE PERMITTED FILL PLACEMENT AREA
- FDEP PERMITTED JUPITER CARLIN SPP
- JUPITER INLET SAND TRAP
- CRITICAL EROSION AREAS
- RANGE MONUMENTS

200 100 0

IMAGE SOURCE: FDOT

TAYLOR ENGINEERING INC.

10199 SOUTHSIDE BOULEVARD
SUITE 310
JACKSONVILLE, FL 32256

CERTIFICATE OF AUTHORIZATION # 4815



JUPITER INLET FY2022/23
LOCAL GOVERNMENT FUNDING REQUEST
PALM BEACH COUNTY, FLORIDA

PROJECT	C2002-022
DRAWN BY	NEL
SHEET	6 OF 6
DATE	JUN 2021