


ST. JOHNS COUNTY, FL

FOR PURPOSES OF PERMIT ONLY
NOT FOR CONSTRUCTION


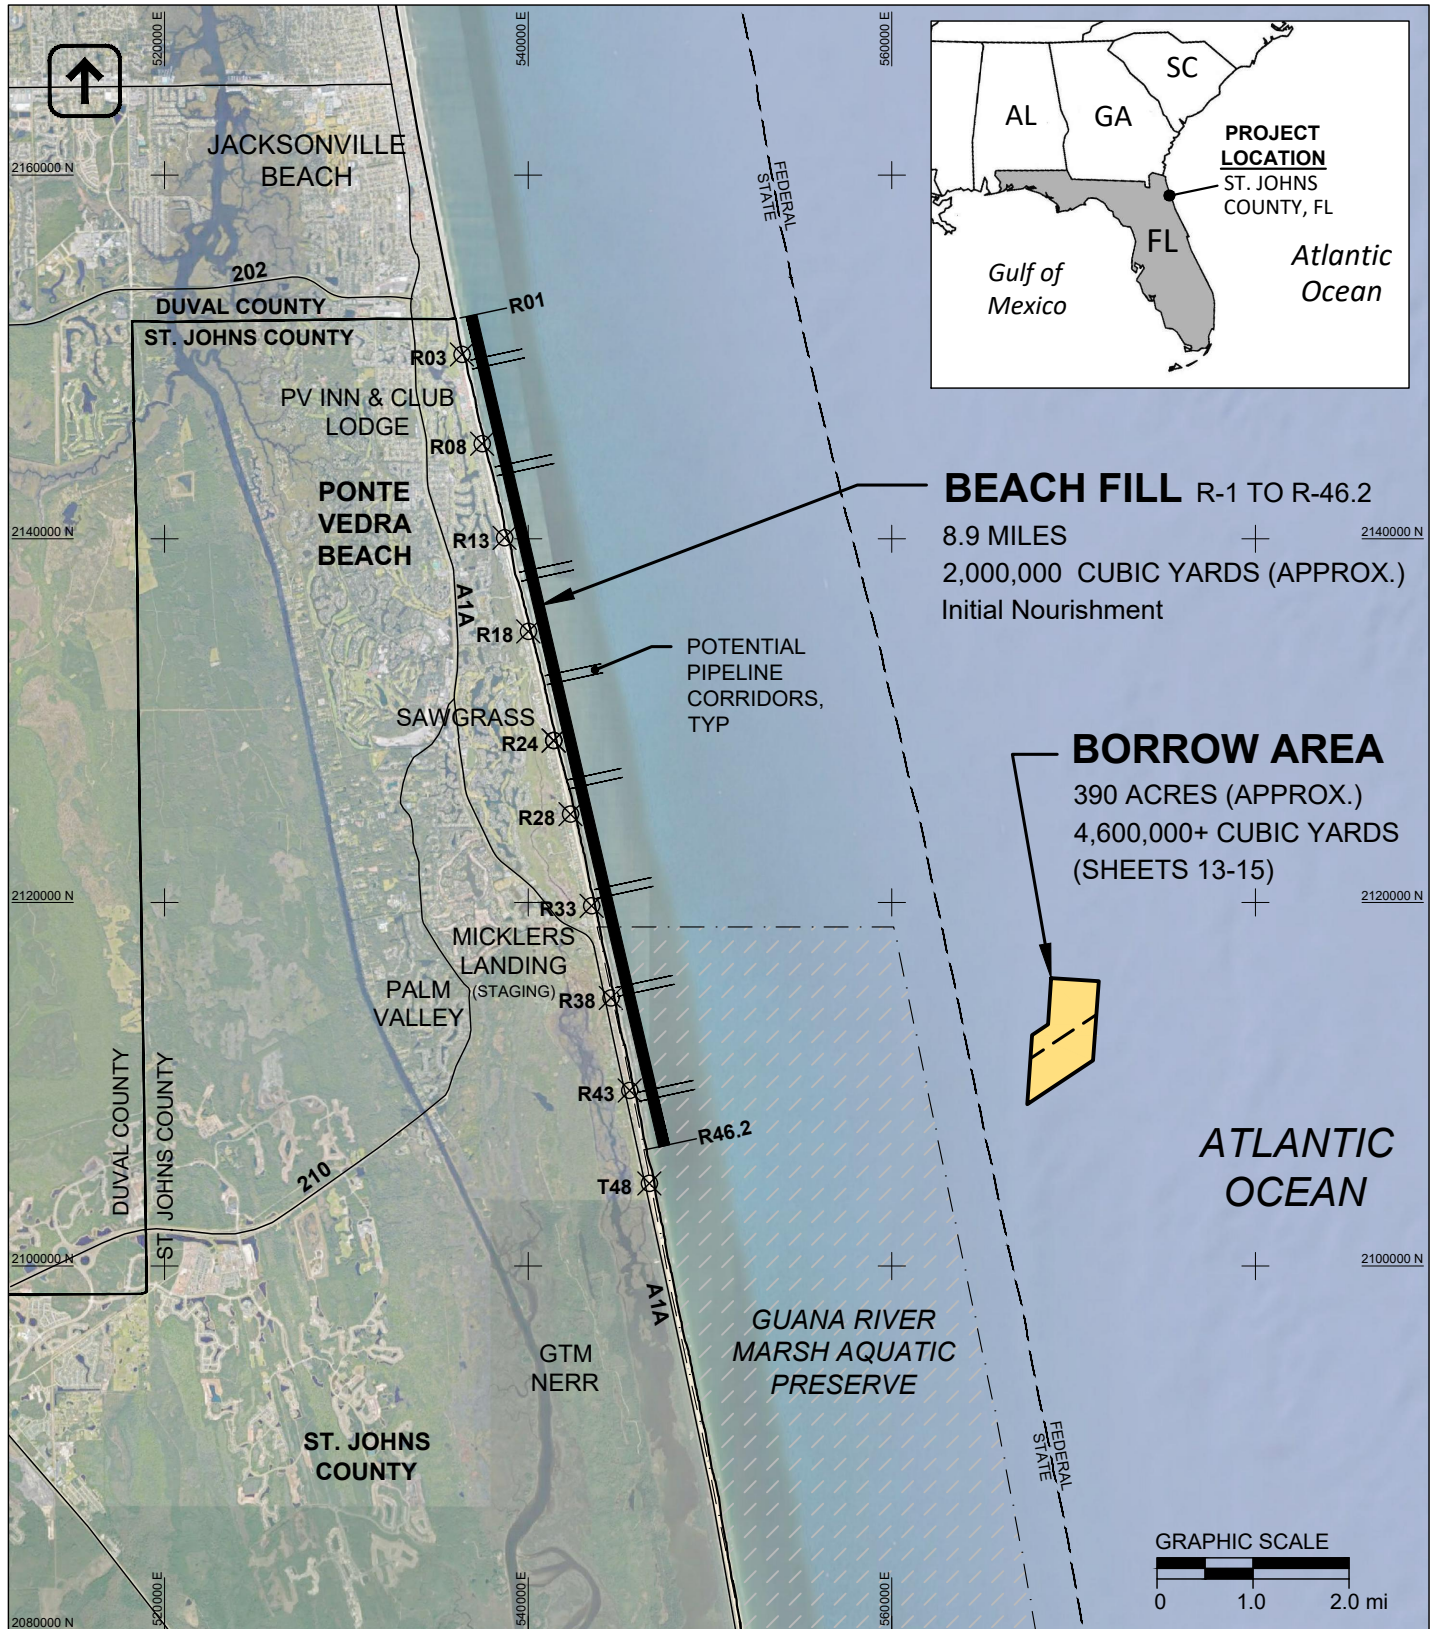


olsen
associates, inc.
2618 Herschel St.
Jacksonville, FL 32204
(904) 387-6114
(FAX) 384-7368
COA 00003491

PONTE VEDRA BEACH, FL BEACH NOURISHMENT PROJECT

PROJECT SITE LOCATION


REV	DATE:	09/10/2020
	DRAWN BY:	ML
	SHEET	1 of 15

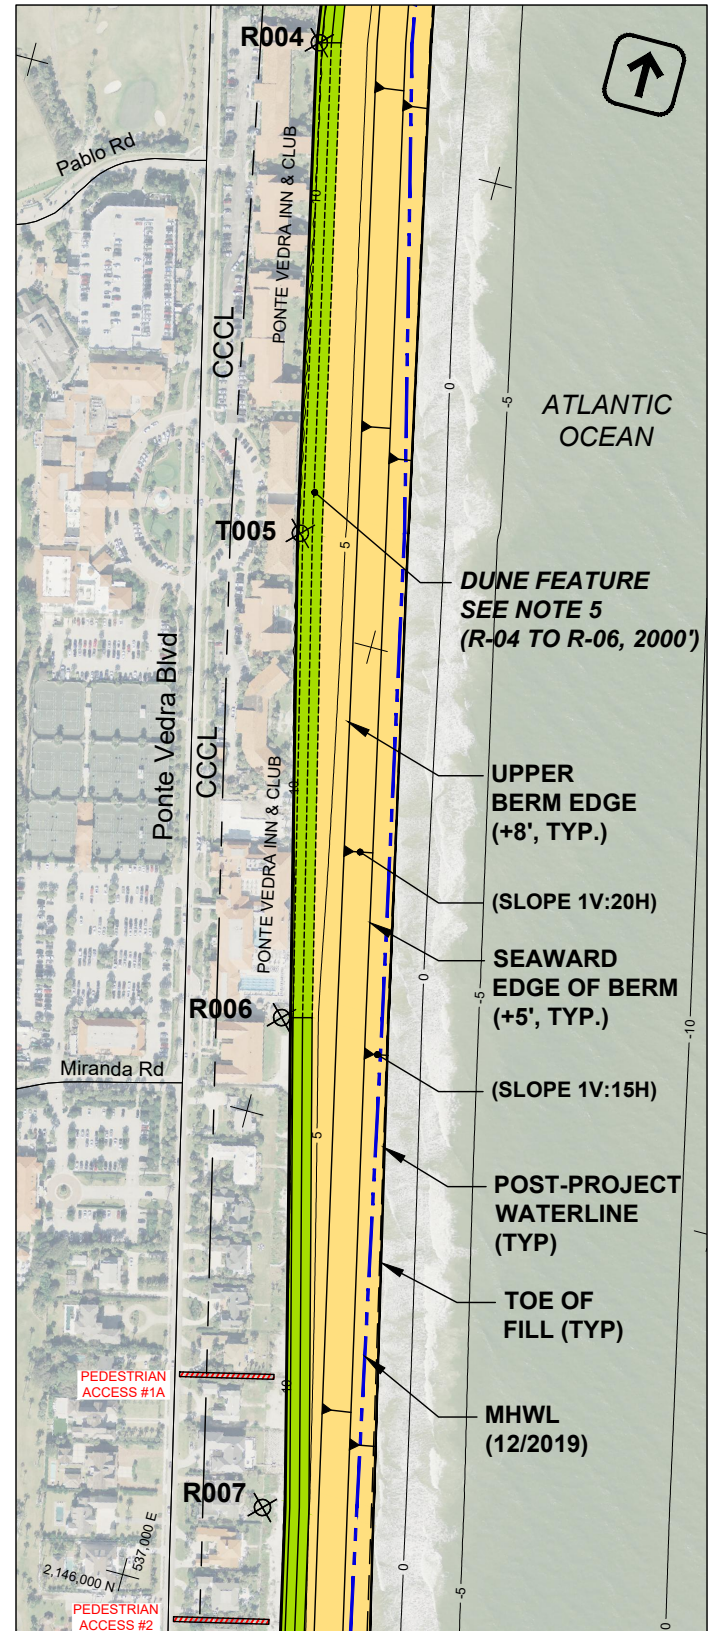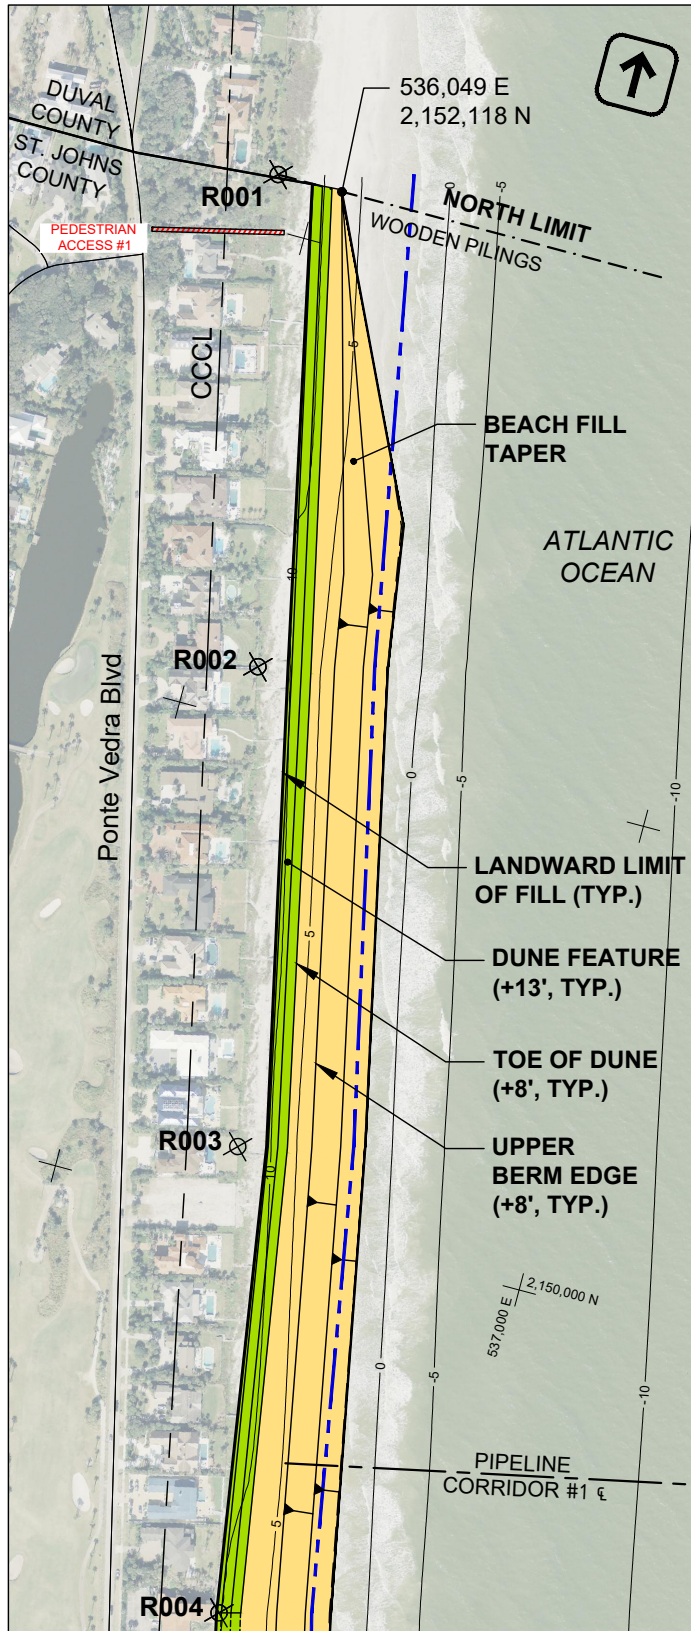

NOTES:

1. H. DATUM - NAD83 SPC FL EAST
2. V. DATUM - NAVD88, FT
3. IMAGE DATE: 02/2019
4. BEACH SURVEY: 12/2019
5. DUNE CONSTRUCTION PENDING UPLAND APPROVAL

GRAPHIC SCALE

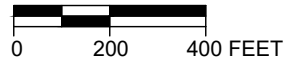

Township: 3S, 4S
Range: 29 E
Section: (3S)15,22,27,45,35
(4S) 2,11,45,14,23,24,25





olsen
associates, inc.
2618 Herschel St.
Jacksonville, FL 32204
(904) 387-6114
(FAX) 384-7368
COA 00003491

**PONTE VEDRA BEACH, FL
BEACH NOURISHMENT PROJECT**

BEACH FILL: PLAN


REV	DATE:	09/10/2020
	DRAWN BY:	ML
	SHEET	2 of 15

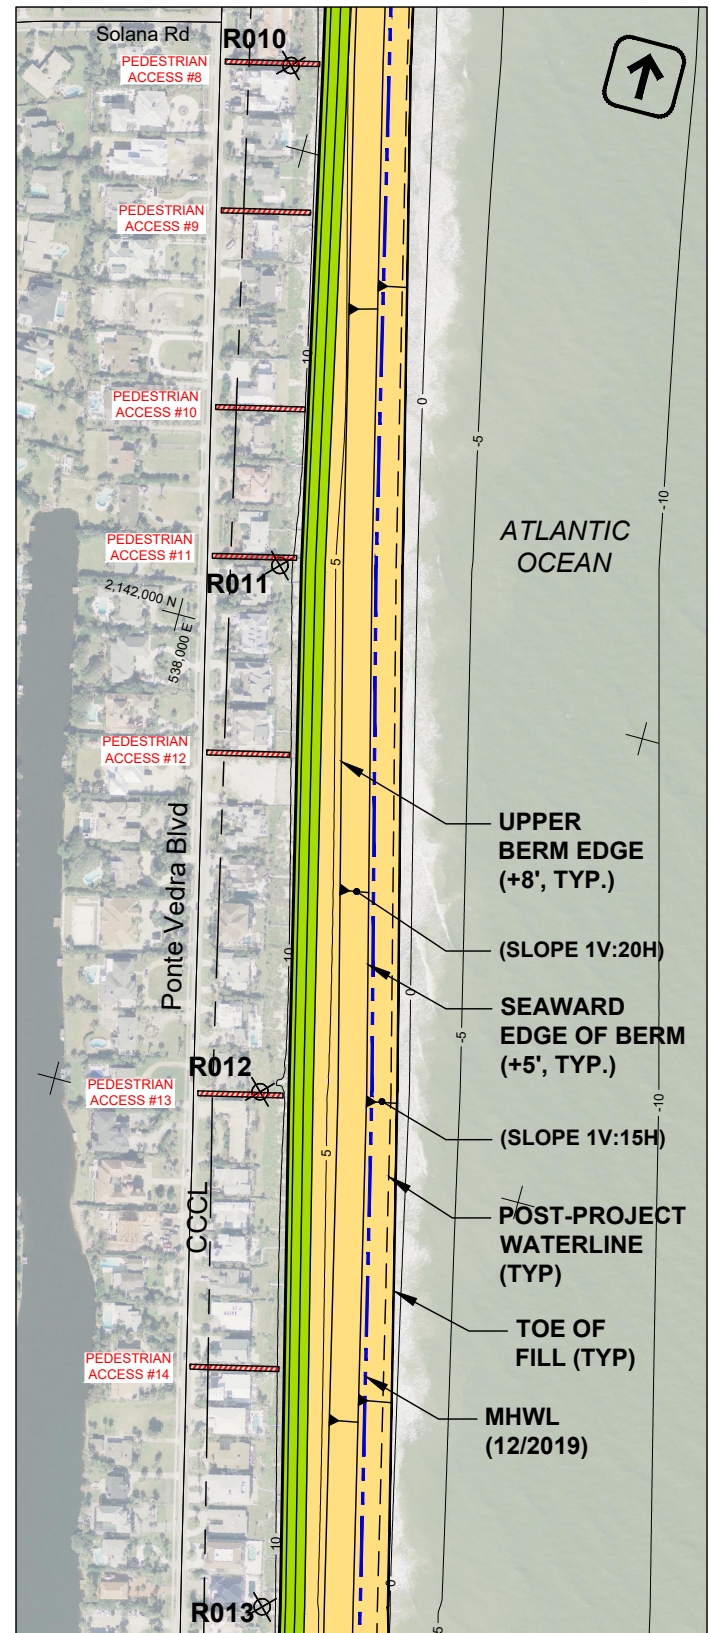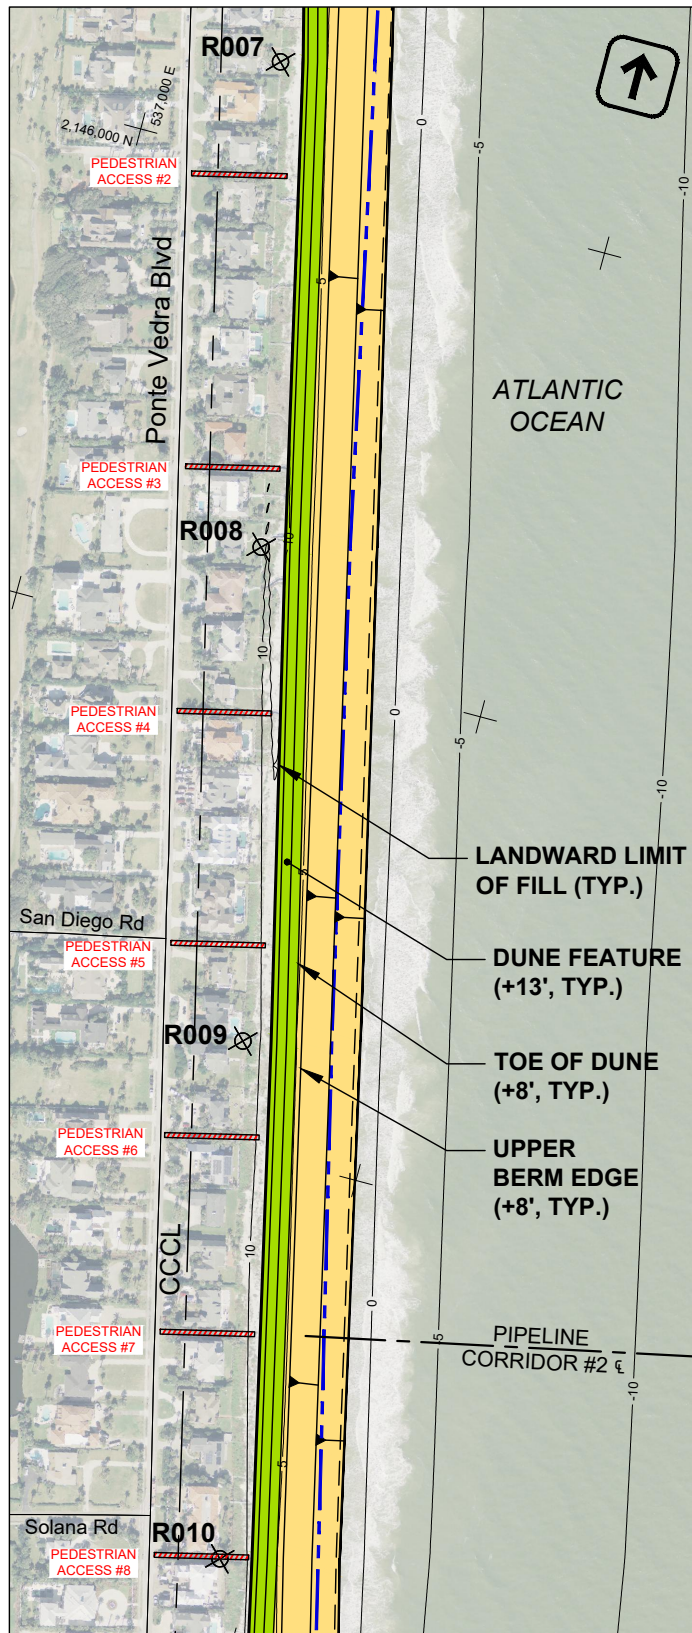

NOTES:

1. H. DATUM - NAD83 SPC FL EAST
2. V. DATUM - NAVD88, FT
3. IMAGE DATE: 02/2019
4. BEACH SURVEY: 12/2019

GRAPHIC SCALE

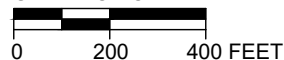

Township: 3S, 4S
Range: 29 E
Section: (3S)15,22,27,45,35
(4S) 2,11,45,14,23,24,25





olsen
associates, inc.
2618 Herschel St.
Jacksonville, FL 32204
(904) 387-6114
(FAX) 384-7368
COA 00003491

**PONTE VEDRA BEACH, FL
BEACH NOURISHMENT PROJECT**

BEACH FILL: PLAN


REV	DATE:	09/10/2020
	DRAWN BY:	ML
	SHEET	3 of 15

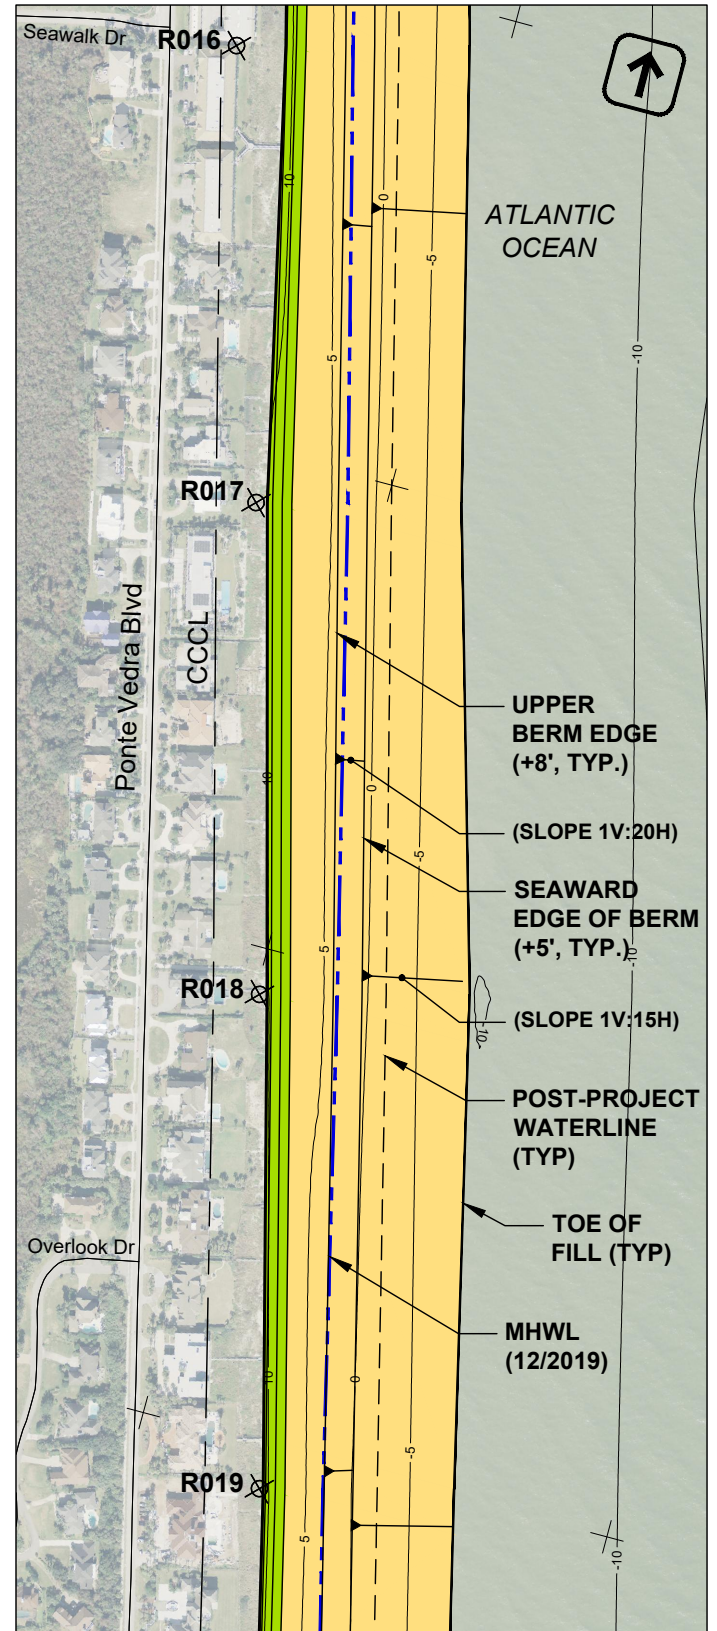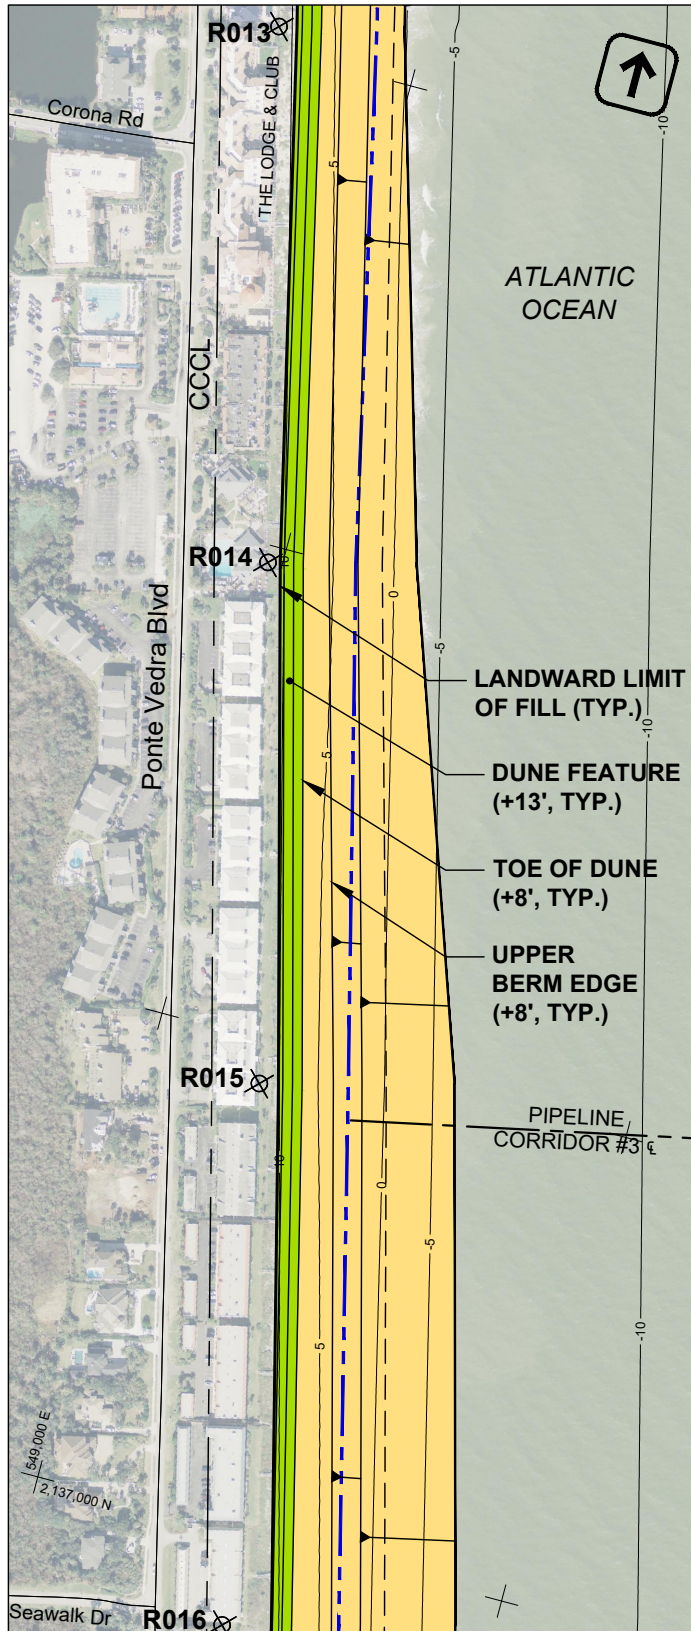

NOTES:

1. H. DATUM - NAD83 SPC FL EAST
2. V. DATUM - NAVD88, FT
3. IMAGE DATE: 02/2019
4. BEACH SURVEY: 12/2019

GRAPHIC SCALE

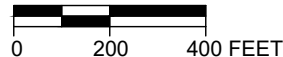

Township: 3S, 4S
Range: 29 E
Section: (3S)15,22,27,45,35
(4S) 2,11,45,14,23,24,25





olsen
associates, inc.
2618 Herschel St.
Jacksonville, FL 32204
(904) 387-6114
(FAX) 384-7368
COA 00003491

**PONTE VEDRA BEACH, FL
BEACH NOURISHMENT PROJECT**

BEACH FILL: PLAN


REV	DATE:	09/10/2020
	DRAWN BY:	ML
	SHEET	4 of 15

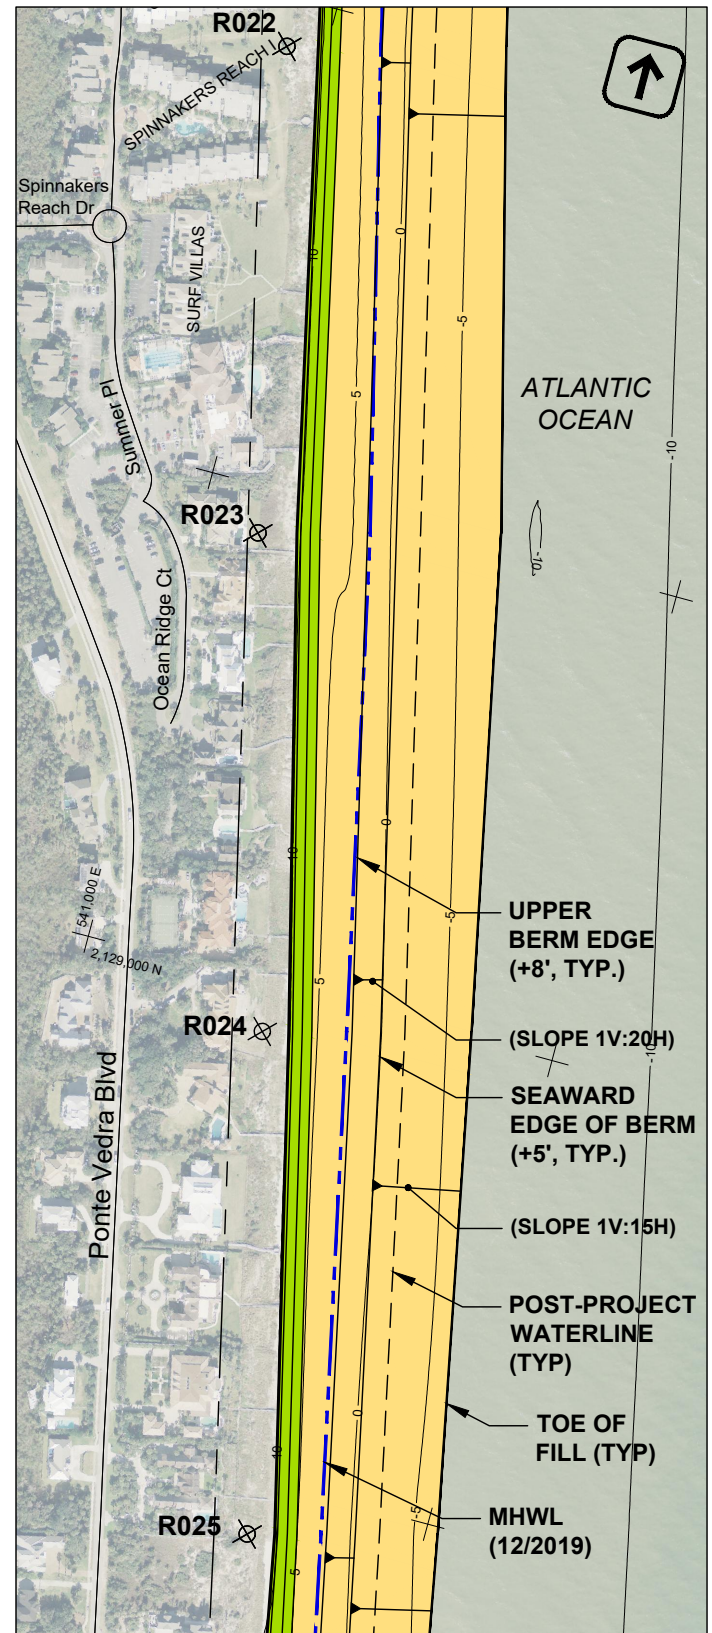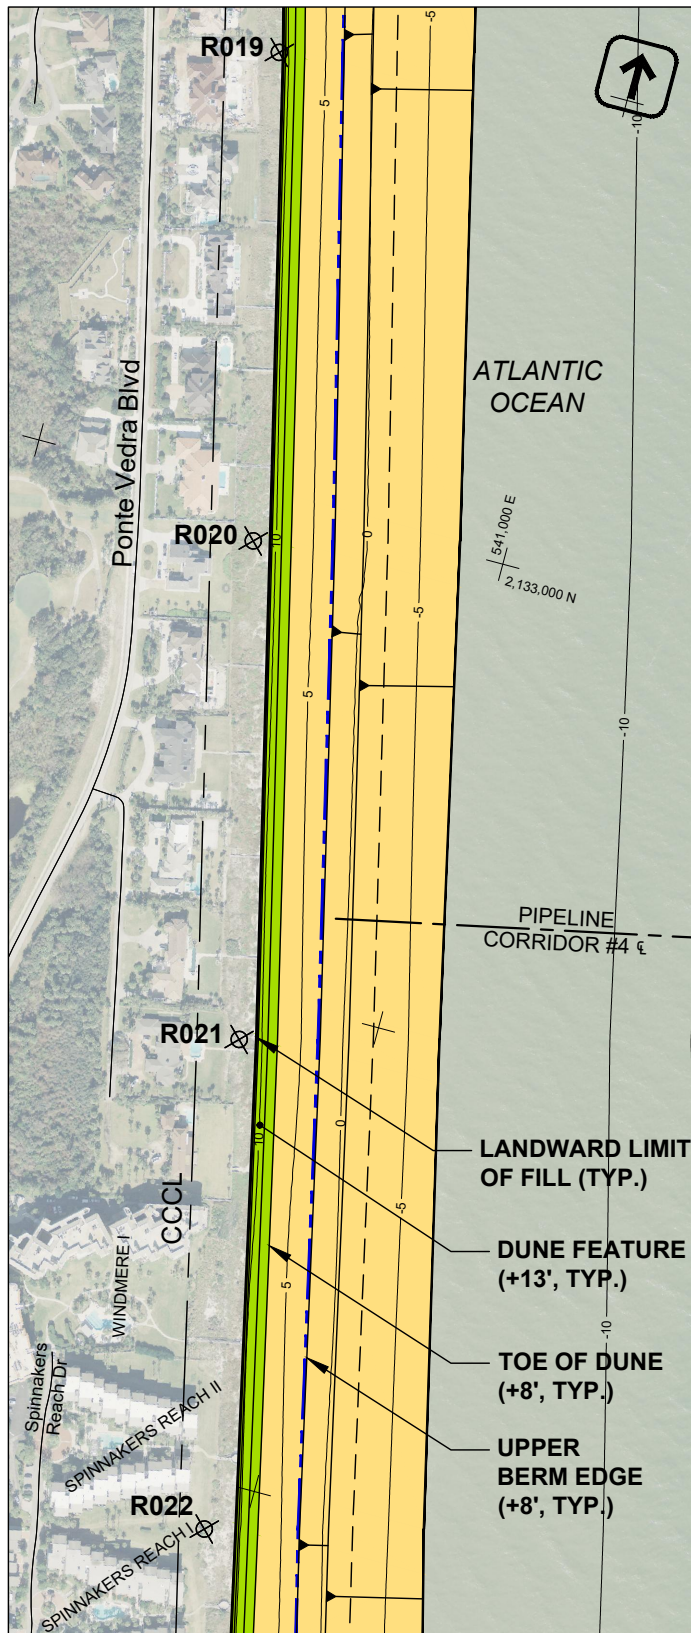

NOTES:

1. H. DATUM - NAD83 SPC FL EAST
2. V. DATUM - NAVD88, FT
3. IMAGE DATE: 02/2019
4. BEACH SURVEY: 12/2019

GRAPHIC SCALE

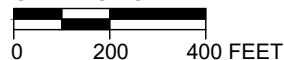

Township: 3S, 4S
Range: 29 E
Section: (3S)15,22,27,45,35
(4S) 2,11,45,14,23,24,25





olsen
associates, inc.
2618 Herschel St.
Jacksonville, FL 32204
(904) 387-6114
(FAX) 384-7368
COA 00003491

**PONTE VEDRA BEACH, FL
BEACH NOURISHMENT PROJECT**

BEACH FILL: PLAN


REV	DATE:	09/10/2020
	DRAWN BY:	ML
	SHEET	5 of 15

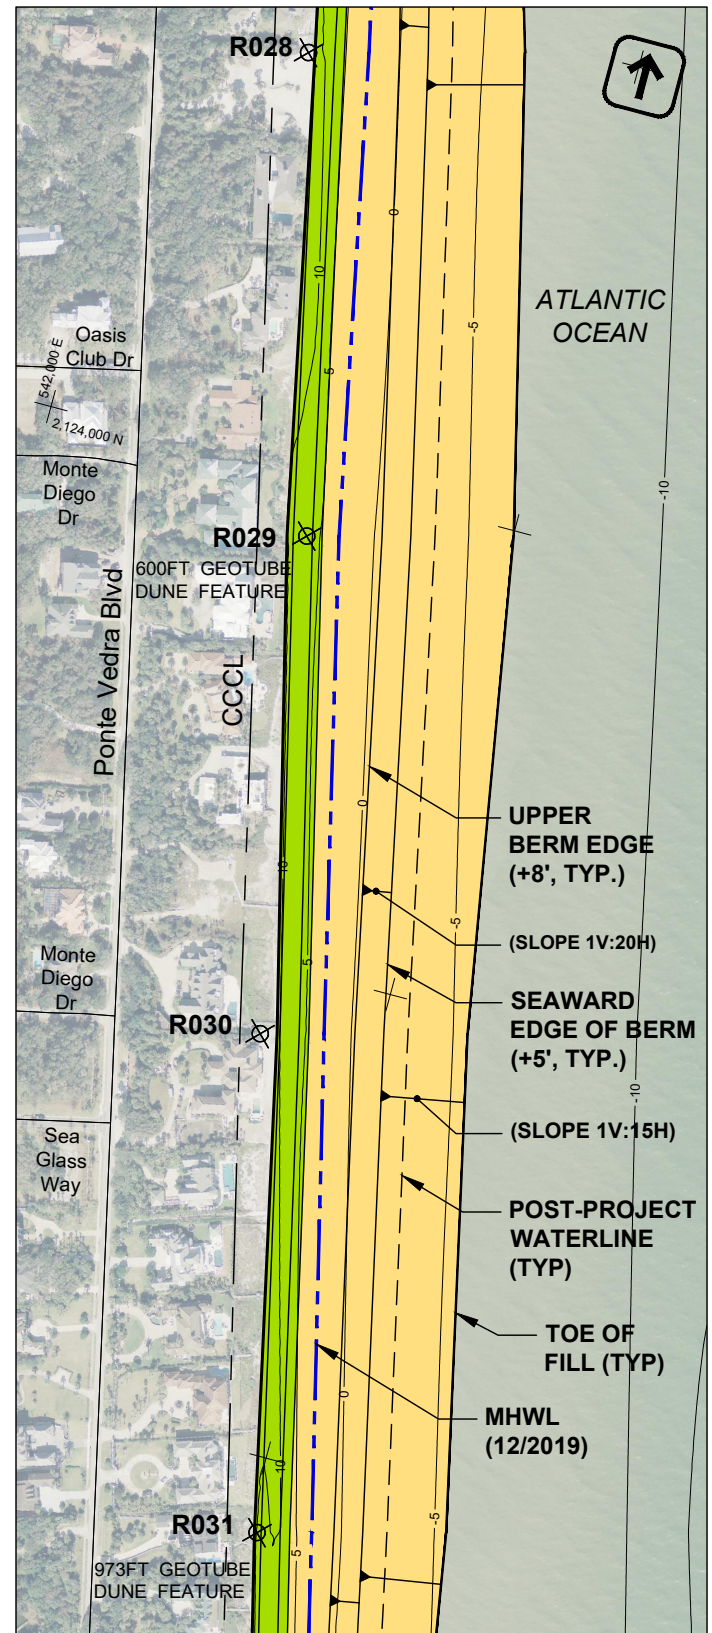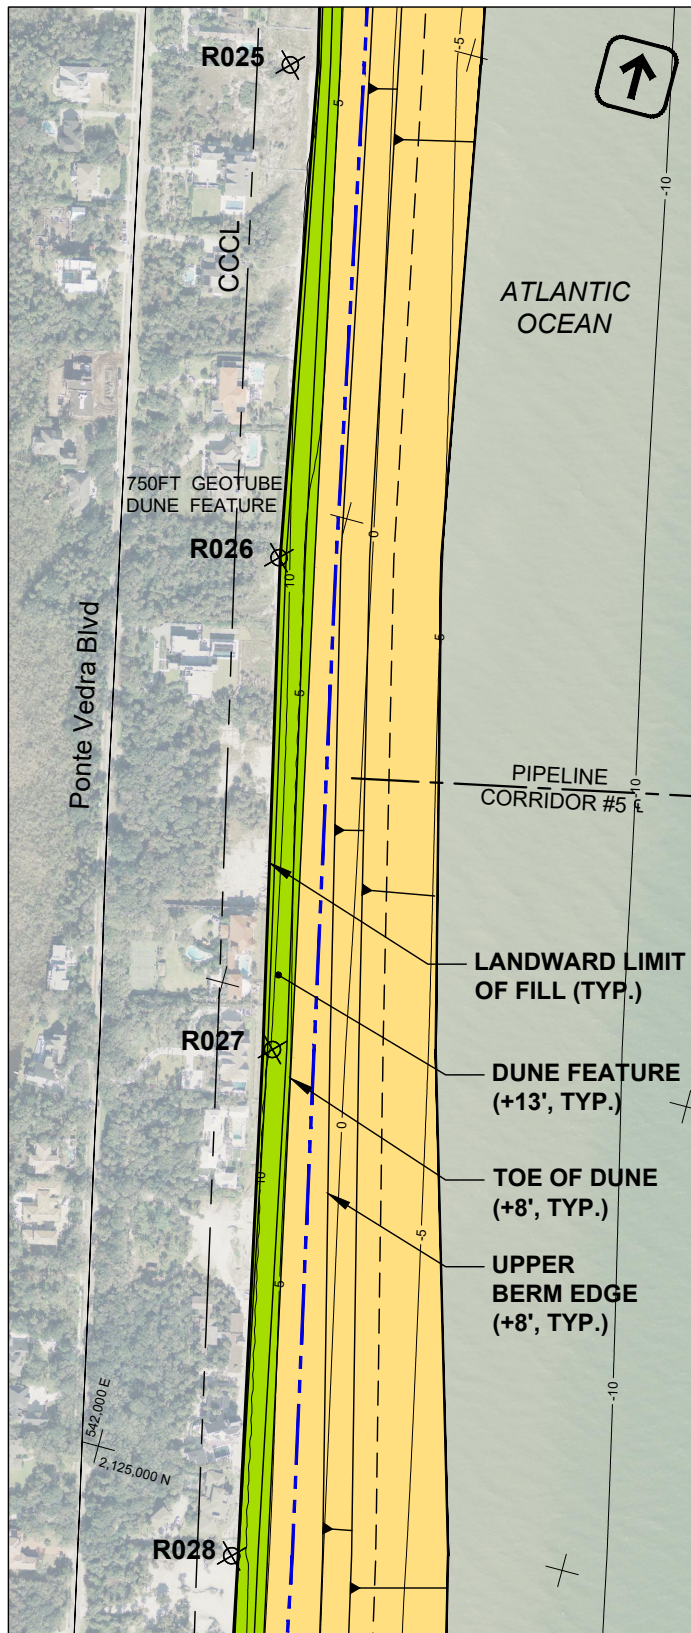

NOTES:

1. H. DATUM - NAD83 SPC FL EAST
2. V. DATUM - NAVD88, FT
3. IMAGE DATE: 02/2019
4. BEACH SURVEY: 12/2019
5. FDEP CRITICAL EROSION AREA: R26-R31

GRAPHIC SCALE

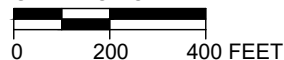

Township: 3S, 4S
Range: 29 E
Section: (3S)15,22,27,45,35
(4S) 2,11,45,14,23,24,25





olsen
associates, inc.
2618 Herschel St.
Jacksonville, FL 32204
(904) 387-6114
(FAX) 384-7368
COA 00003491

**PONTE VEDRA BEACH, FL
BEACH NOURISHMENT PROJECT**

BEACH FILL: PLAN


REV	DATE:	09/10/2020
	DRAWN BY:	ML
	SHEET	6 of 15

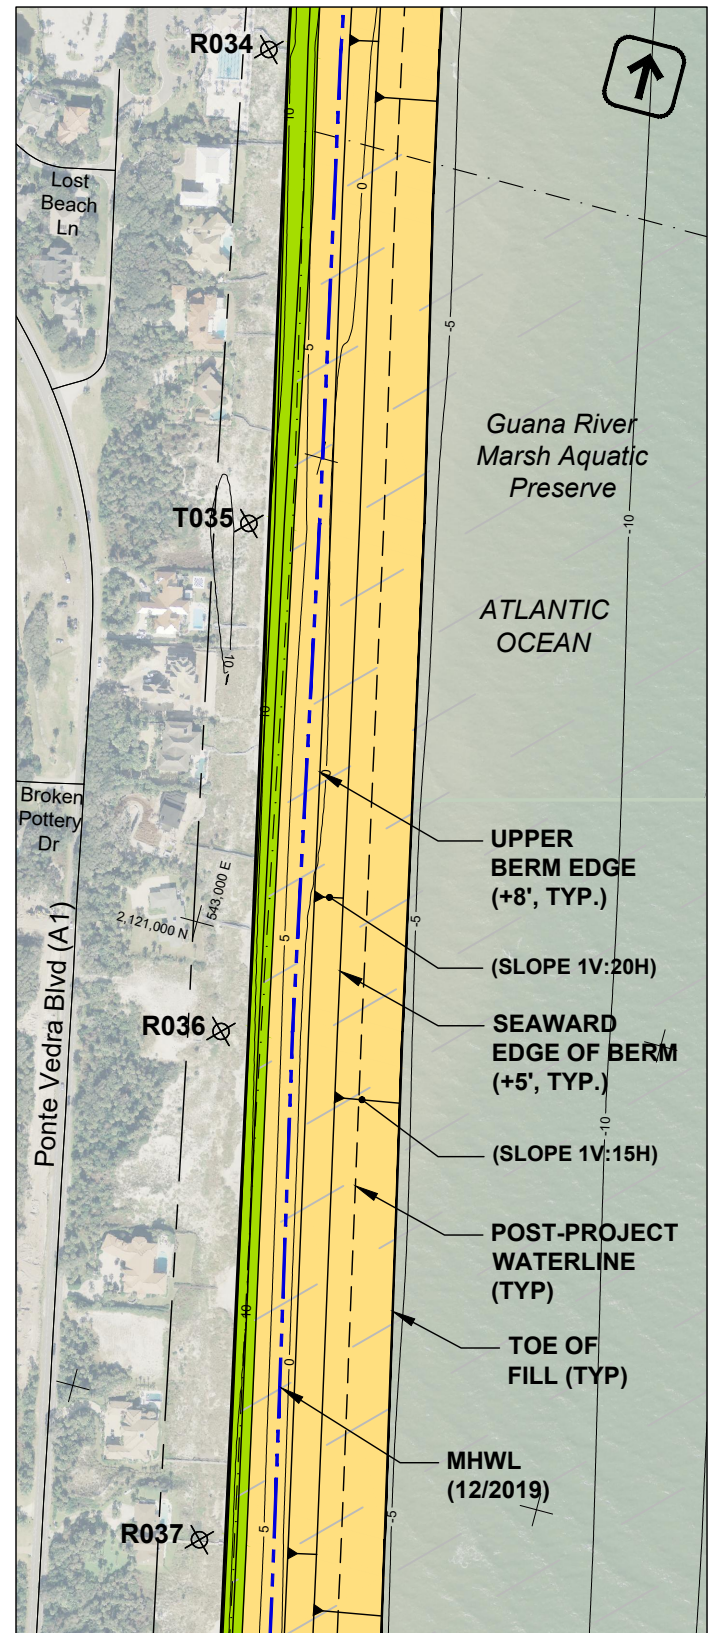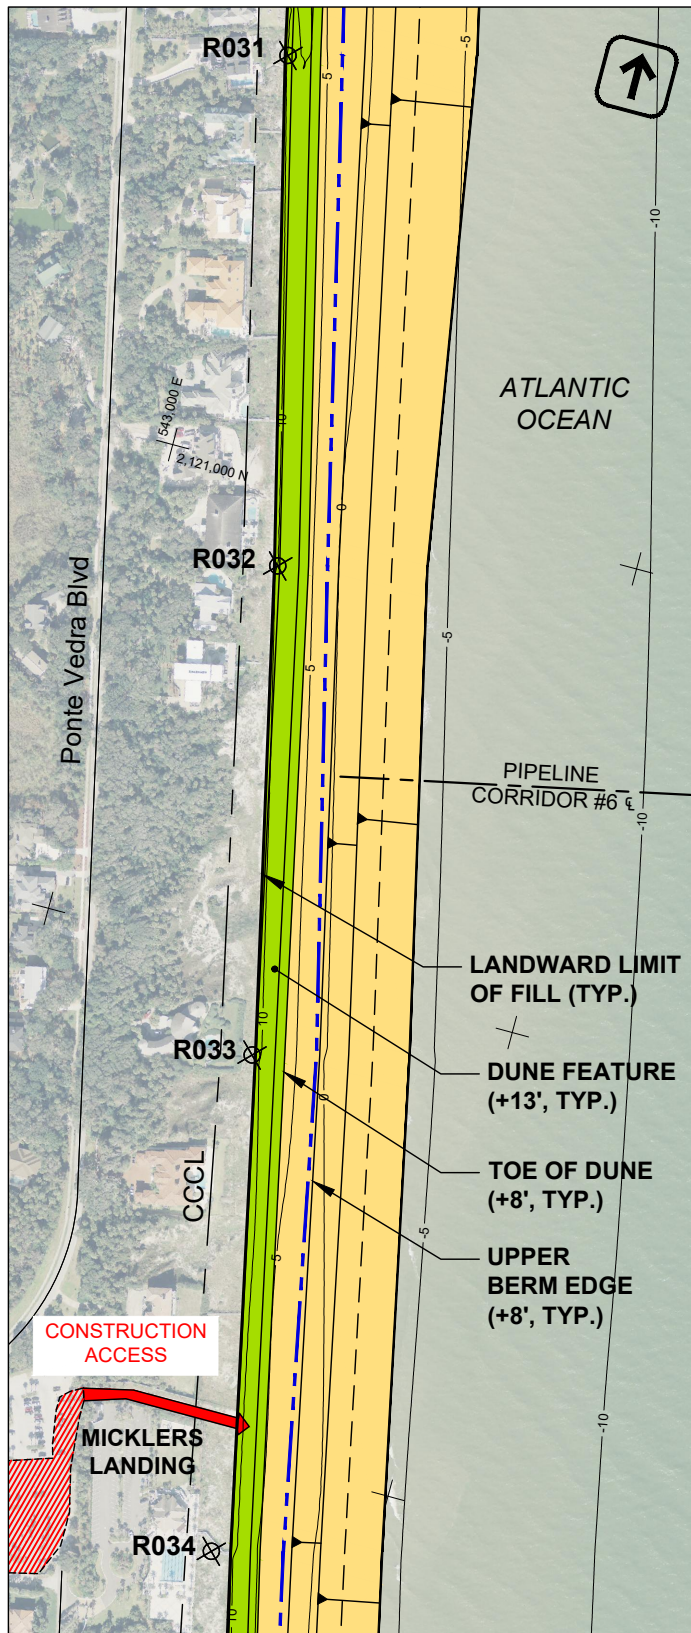

NOTES:

1. H. DATUM - NAD83 SPC FL EAST
2. V. DATUM - NAVD88, FT
3. IMAGE DATE: 02/2019
4. BEACH SURVEY: 12/2019

GRAPHIC SCALE

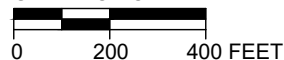

Township: 3S, 4S
Range: 29 E
Section: (3S)15,22,27,45,35
(4S) 2,11,45,14,23,24,25





olsen
associates, inc.
2618 Herschel St.
Jacksonville, FL 32204
(904) 387-6114
(FAX) 384-7368
COA 00003491

**PONTE VEDRA BEACH, FL
BEACH NOURISHMENT PROJECT**

BEACH FILL: PLAN


REV	DATE:	09/10/2020
	DRAWN BY:	ML
	SHEET	7 of 15

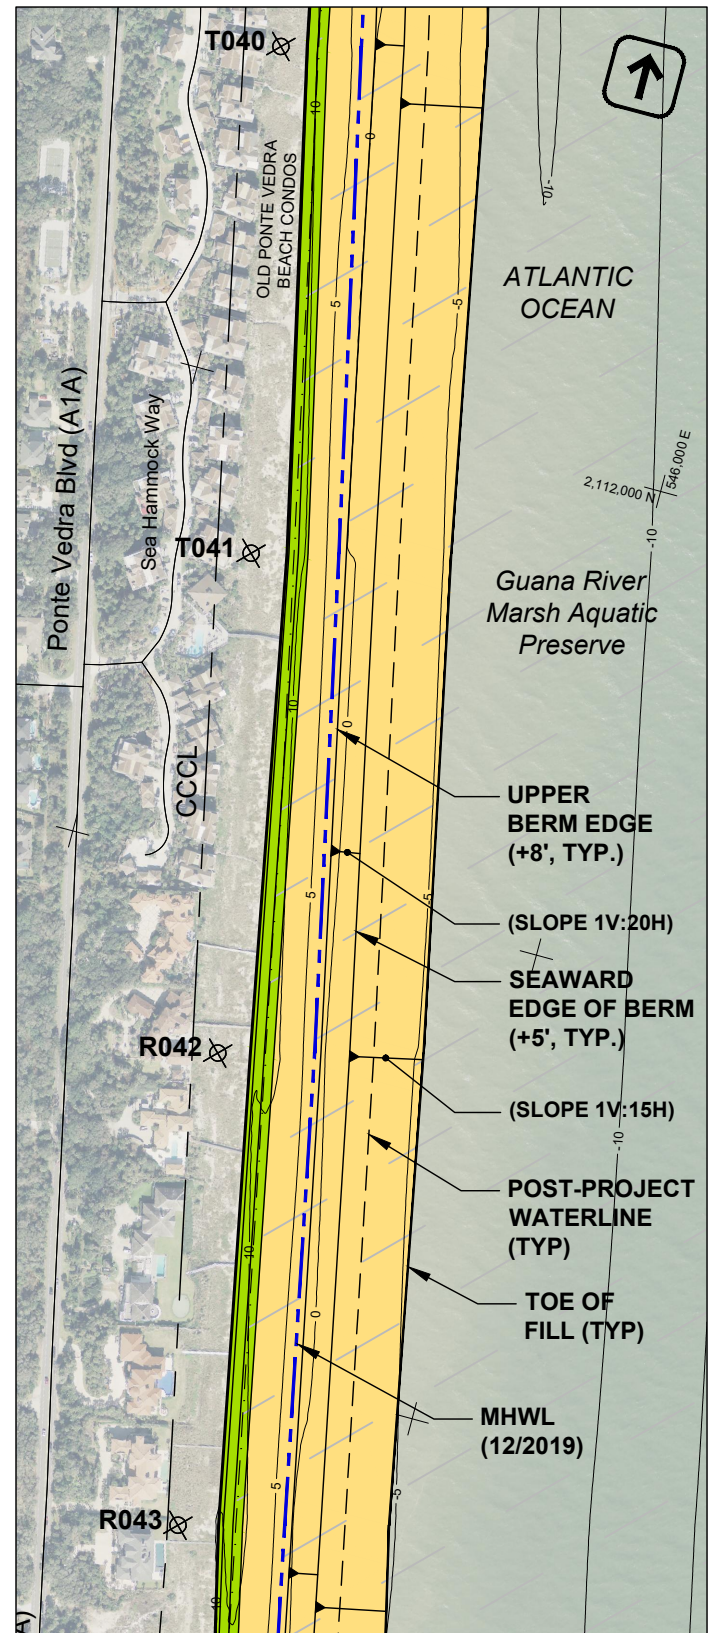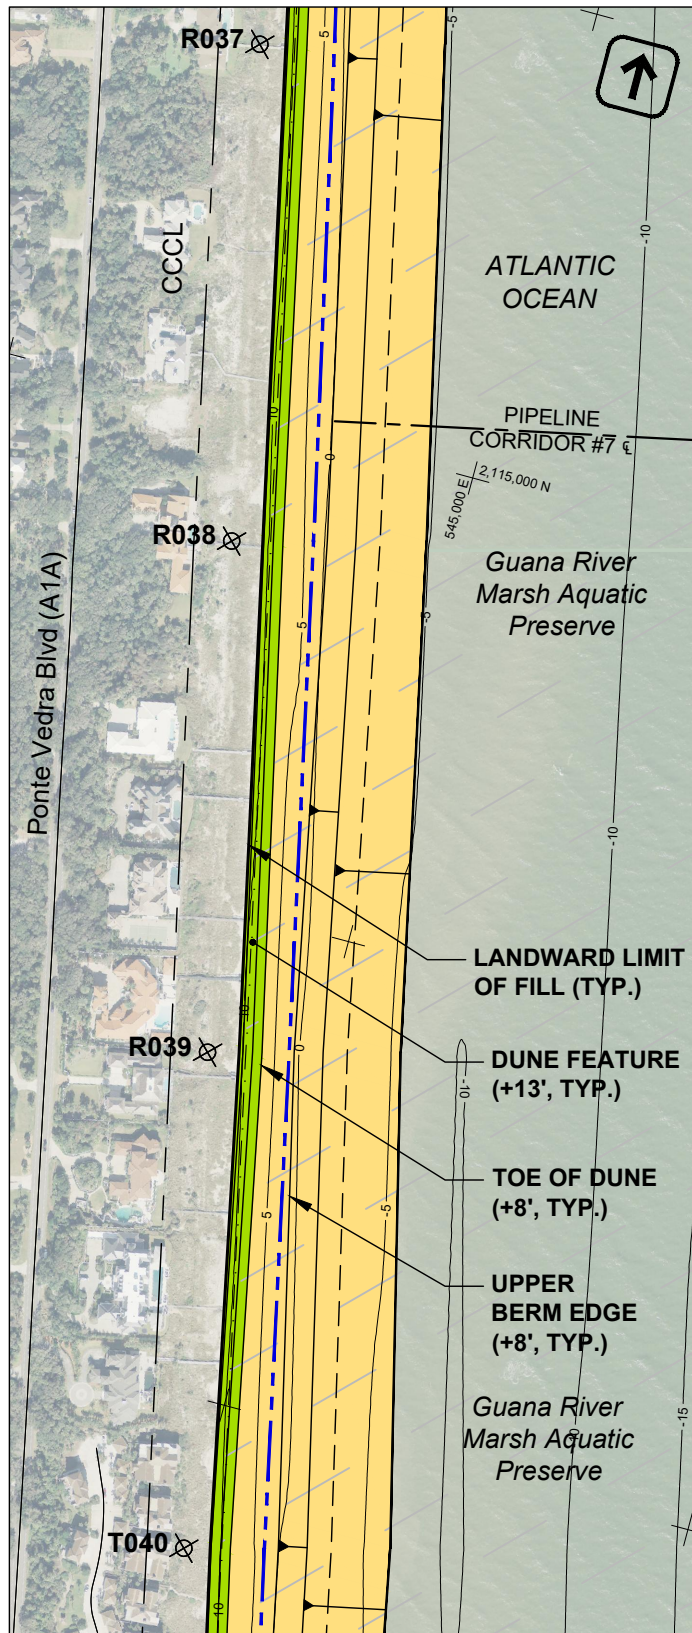

NOTES:

1. H. DATUM - NAD83 SPC FL EAST
2. V. DATUM - NAVD88, FT
3. IMAGE DATE: 02/2019
4. BEACH SURVEY: 12/2019

GRAPHIC SCALE

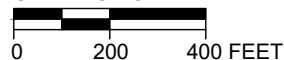

Township: 3S, 4S
Range: 29 E
Section: (3S)15,22,27,45,35
(4S) 2,11,45,14,23,24,25





olsen
associates, inc.
2618 Herschel St.
Jacksonville, FL 32204
(904) 387-6114
(FAX) 384-7368
COA 00003491

**PONTE VEDRA BEACH, FL
BEACH NOURISHMENT PROJECT**

BEACH FILL: PLAN


REV	DATE:	09/10/2020
	DRAWN BY:	ML
	SHEET	8 of 15

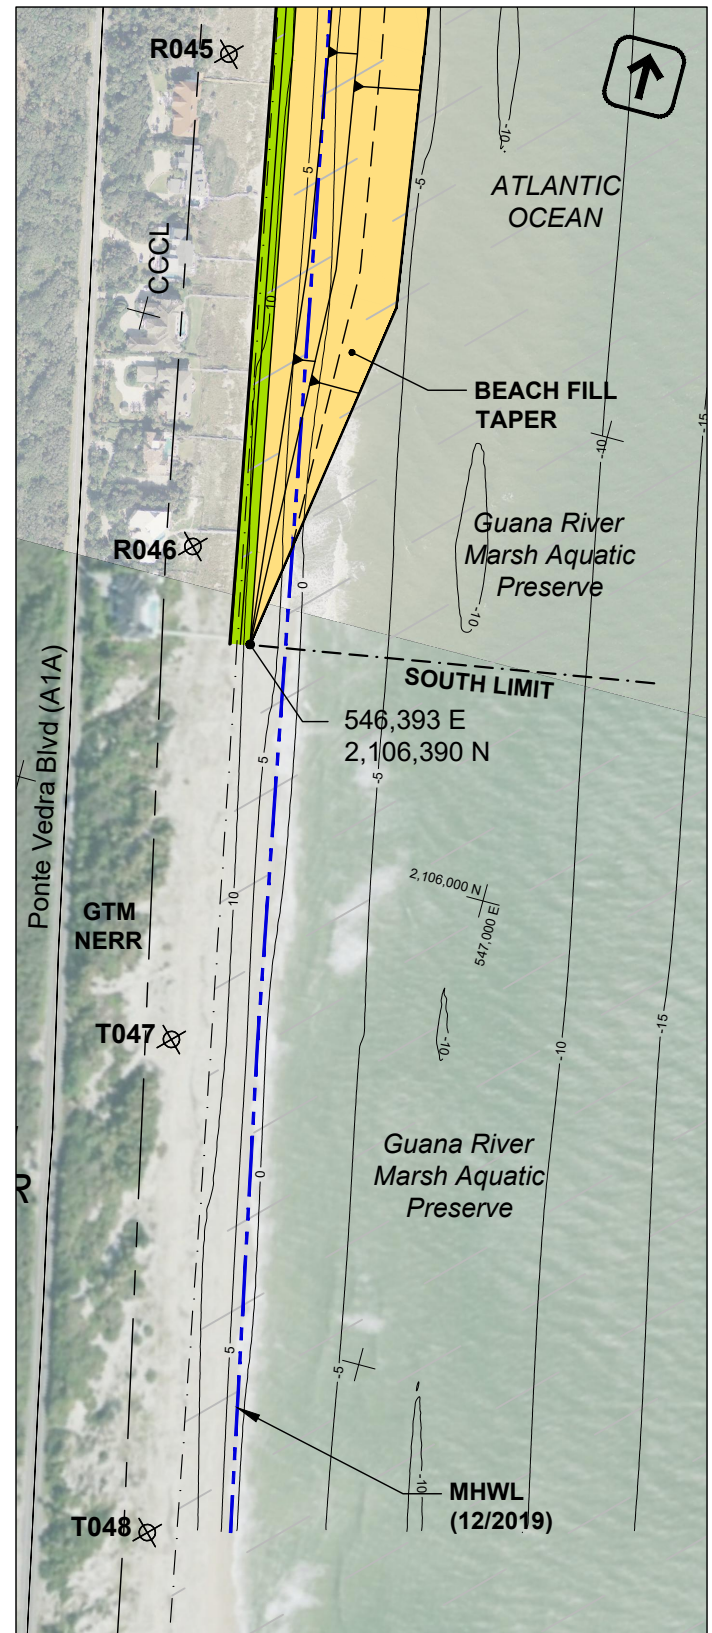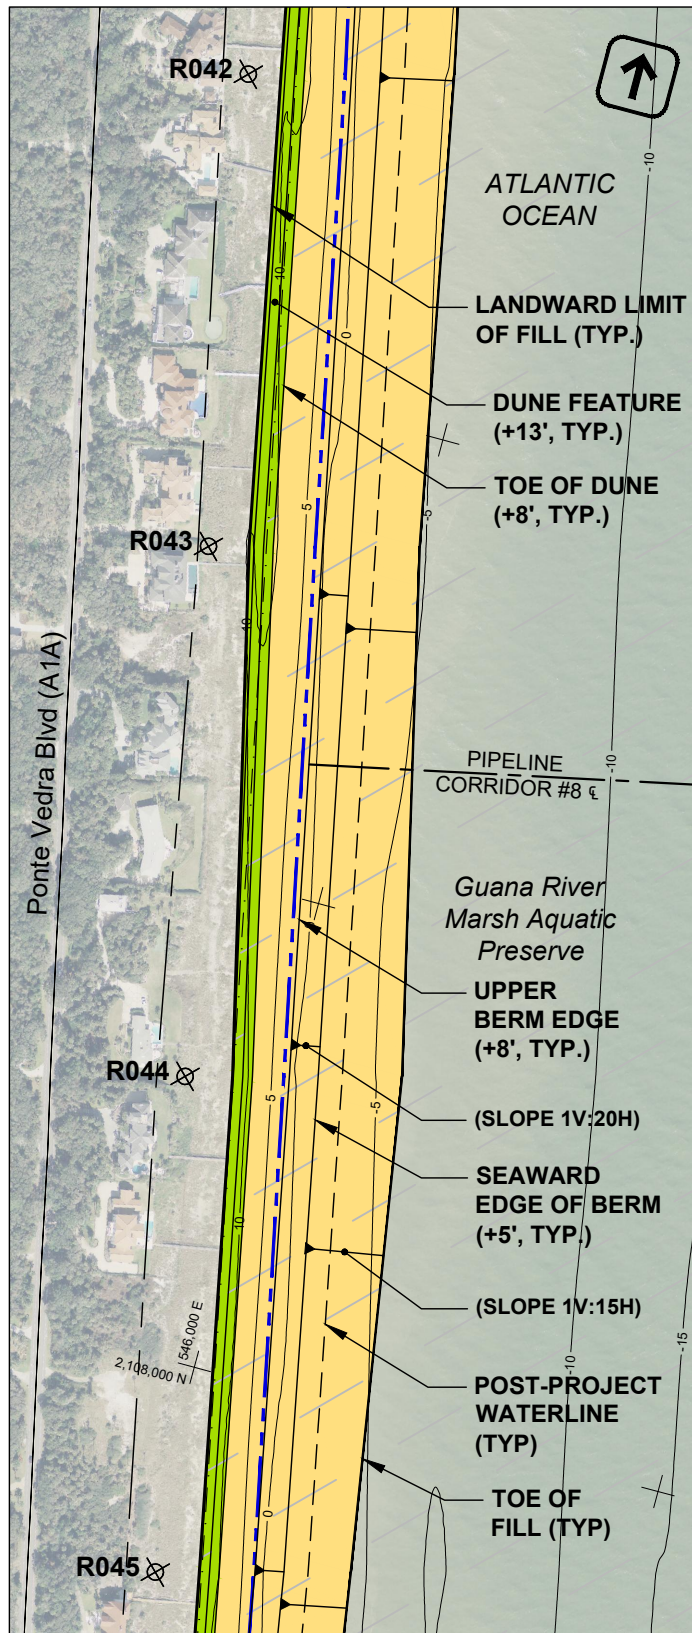

NOTES:

1. H. DATUM - NAD83 SPC FL EAST
2. V. DATUM - NAVD88, FT
3. IMAGE DATE: 02/2019
4. BEACH SURVEY: 12/2019

GRAPHIC SCALE

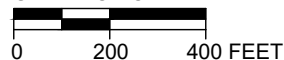

Township: 3S, 4S
Range: 29 E
Section: (3S)15,22,27,45,35
(4S) 2,11,45,14,23,24,25






olsen
associates, inc.
2618 Herschel St.
Jacksonville, FL 32204
(904) 387-6114
(FAX) 384-7368
COA 00003491

**PONTE VEDRA BEACH, FL
BEACH NOURISHMENT PROJECT**

BEACH FILL: PLAN

REV	DATE:	09/10/2020
	DRAWN BY:	ML
	SHEET	9 of 15

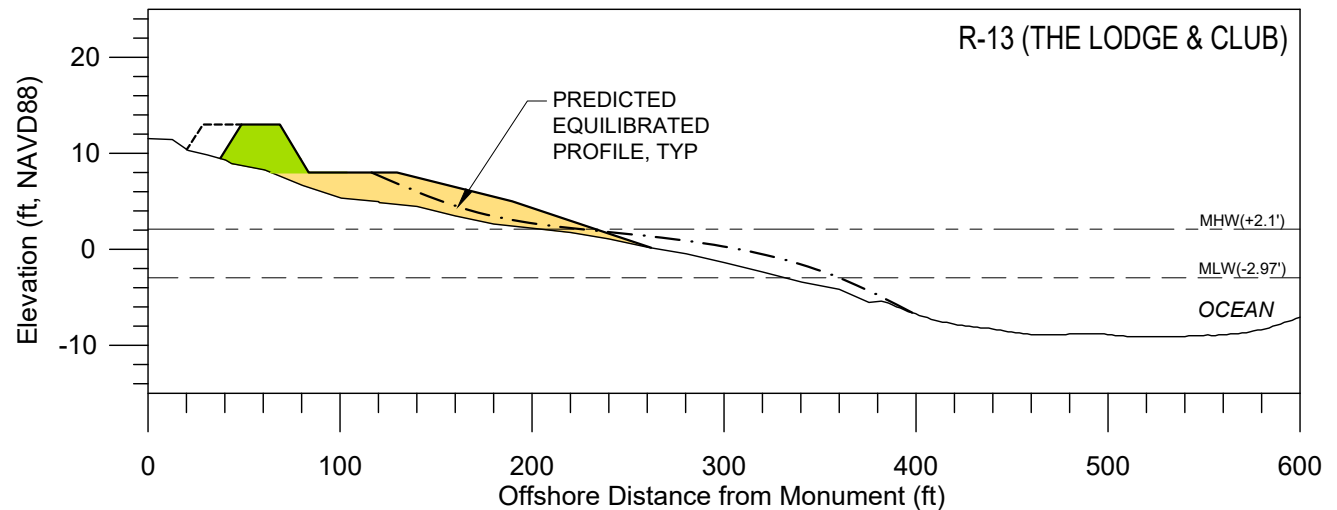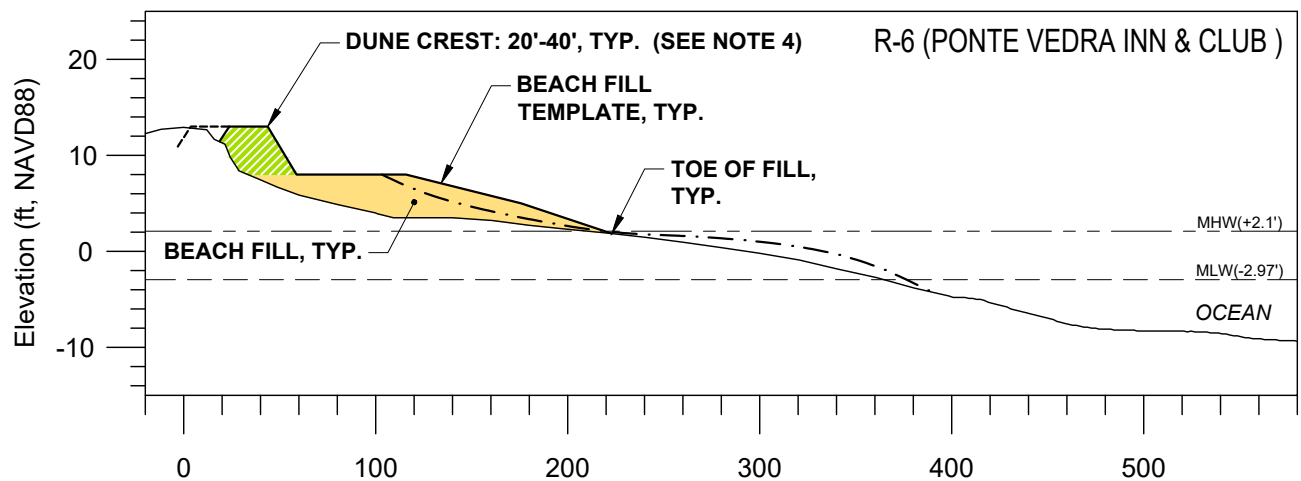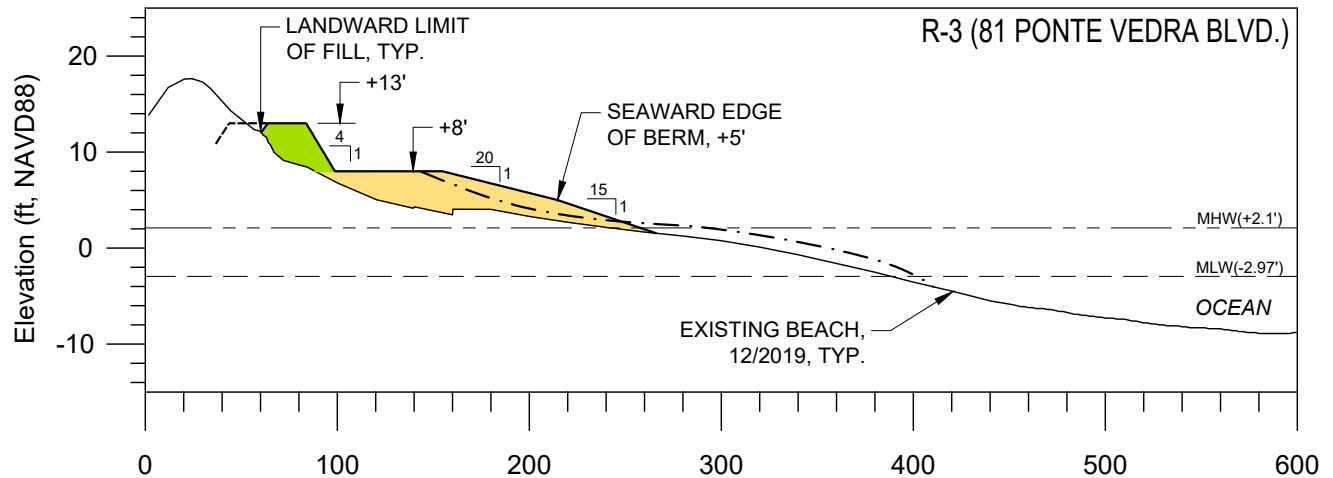

NOTES:

1. LANDWARD LIMIT OF FILL TO AVOID SIGNIFICANT EXISTING VEGETATION.
2. NEW DUNE FEATURE TO INCLUDE SALT-TOLERANT VEGETATION PLANTING.
3. FULL DUNE WIDTH TO BE BUILT WHERE APPROPRIATE.
4. DUNE CONSTRUCTION PENDING UPLAND APPROVAL BETWEEN R-4 AND R-6+200'

Township: 3S, 4S
Range: 29 E
Section: (3S)15,22,27,45,35
(4S) 2,11,45,14,23,24,25






olsen
associates, inc.
2618 Herschel St.
Jacksonville, FL 32204
(904) 387-6114
(FAX) 384-7368
COA 00003491

**PONTE VEDRA BEACH, FL
BEACH NOURISHMENT PROJECT**

BEACH FILL: SECTIONS

REV	DATE:	09/10/2020
		DRAWN BY:
		ML
		SHEET
		10 of 15

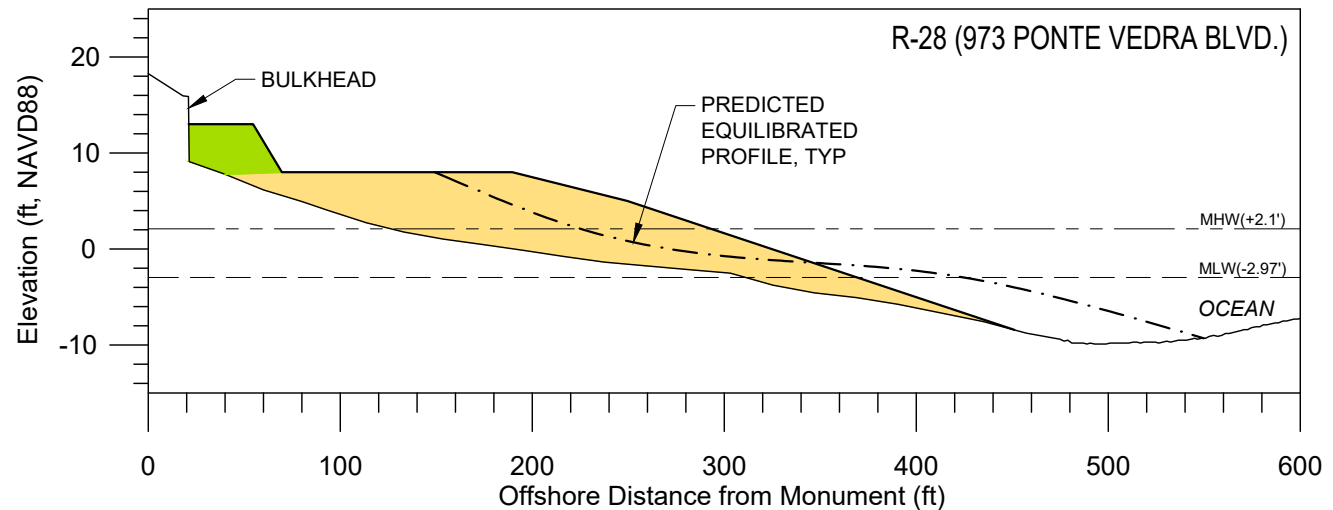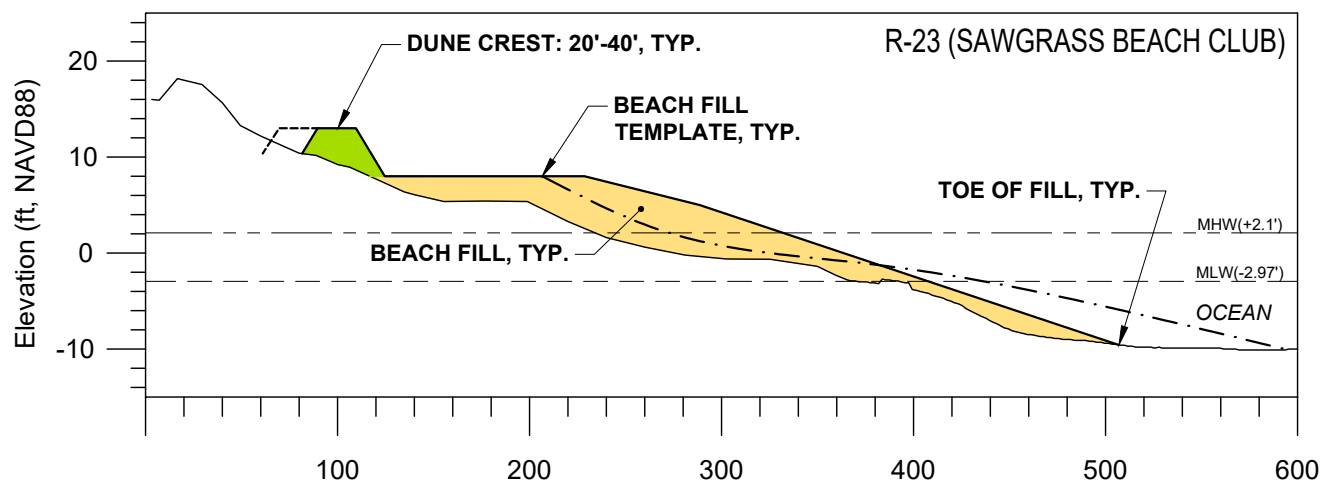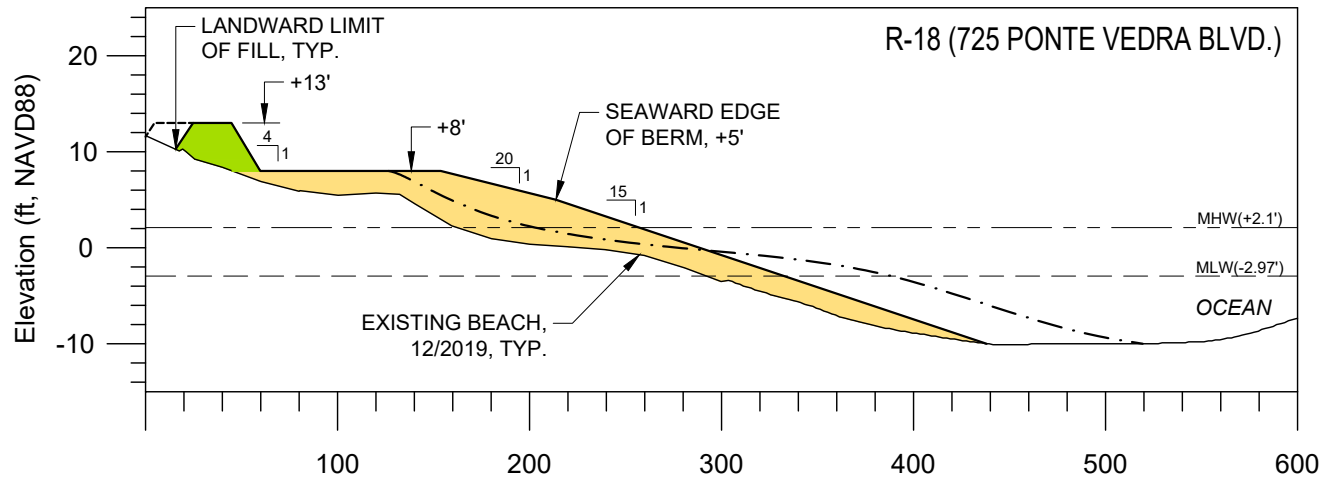

NOTES:

1. LANDWARD LIMIT OF FILL TO AVOID SIGNIFICANT EXISTING VEGETATION.
2. NEW DUNE FEATURE TO INCLUDE SALT-TOLERANT VEGETATION PLANTING.
3. FULL DUNE WIDTH TO BE BUILT WHERE APPROPRIATE.

Township: 3S, 4S
Range: 29 E
Section: (3S)15,22,27,45,35
(4S) 2,11,45,14,23,24,25




olsen
associates, inc.
2618 Herschel St.
Jacksonville, FL 32204
(904) 387-6114
(FAX) 384-7368
COA 00003491

**PONTE VEDRA BEACH, FL
BEACH NOURISHMENT PROJECT**

BEACH FILL: SECTIONS

REV	DATE:	09/10/2020
		DRAWN BY:
		ML
		SHEET
		11 of 15

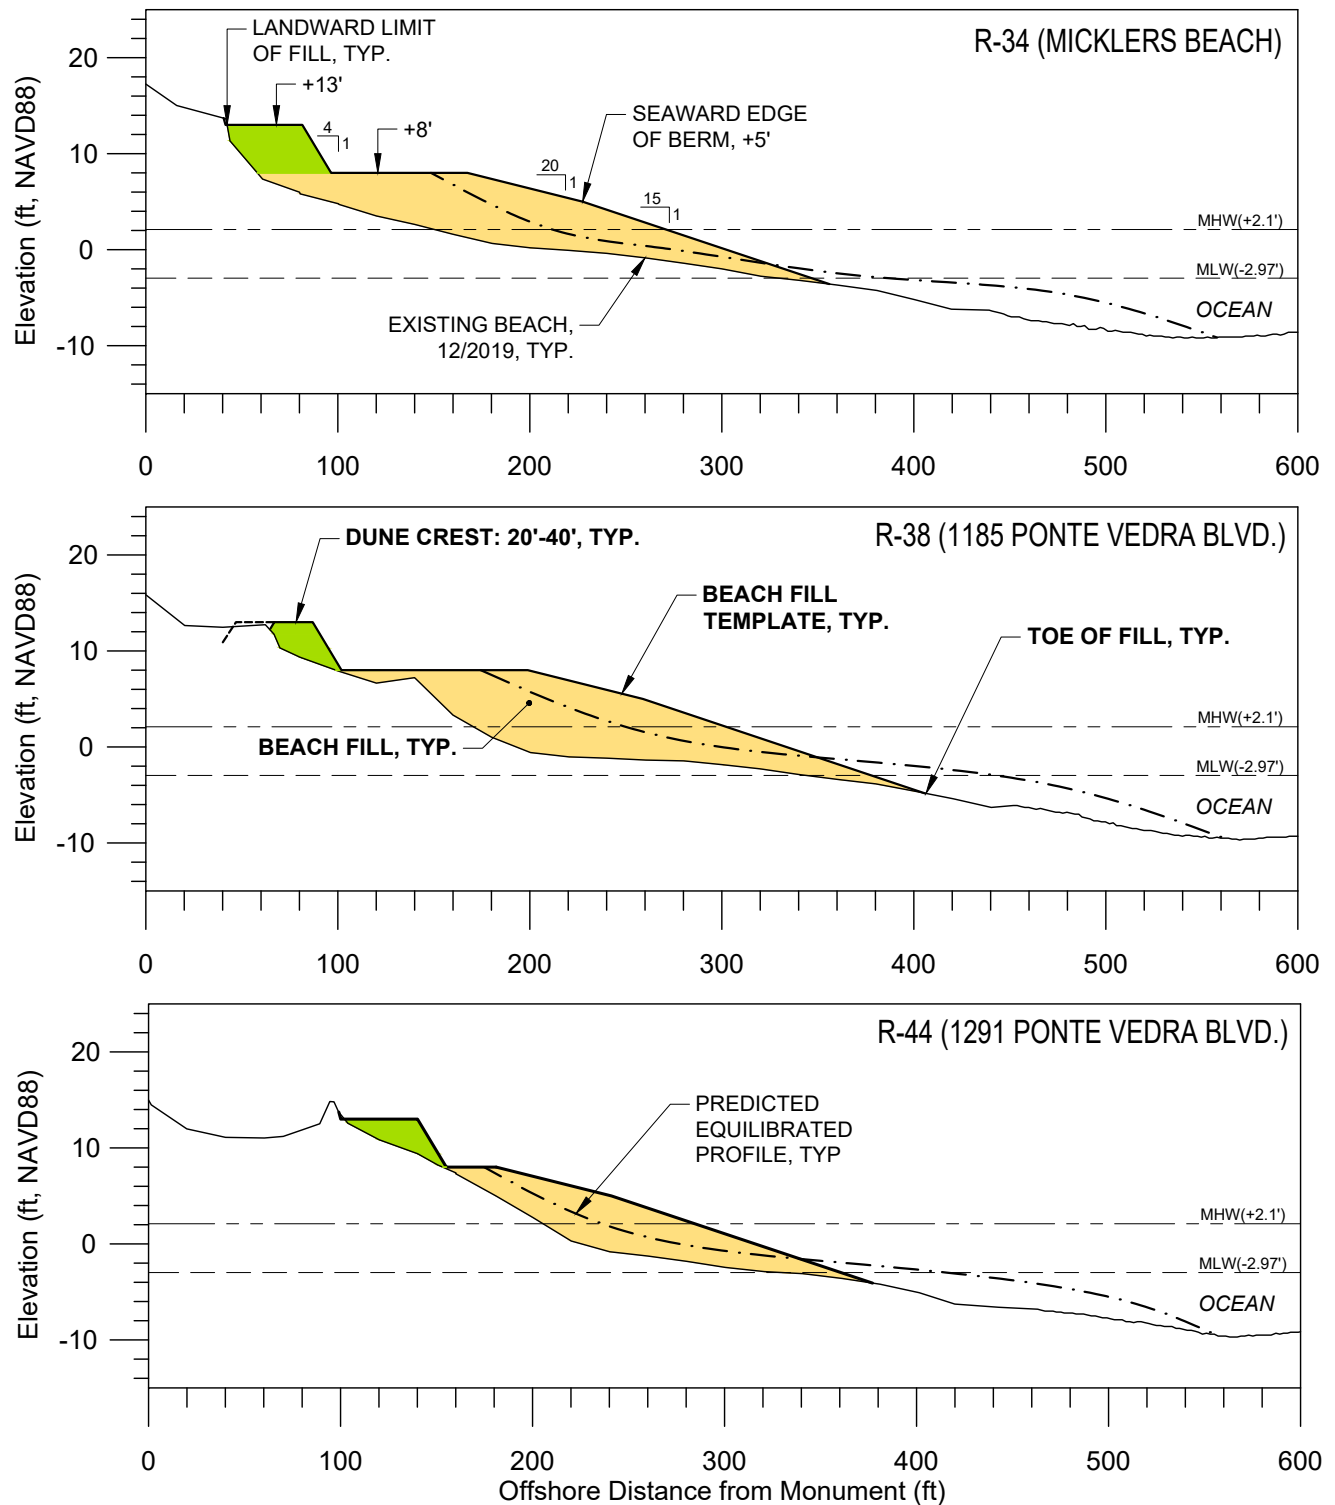

NOTES:

1. LANDWARD LIMIT OF FILL TO AVOID SIGNIFICANT EXISTING VEGETATION.
2. NEW DUNE FEATURE TO INCLUDE SALT-TOLERANT VEGETATION PLANTING.
3. FULL DUNE WIDTH TO BE BUILT WHERE APPROPRIATE.

Township: 3S, 4S
Range: 29 E
Section: (3S)15,22,27,45,35
(4S) 2,11,45,14,23,24,25




olsen
associates, inc.
2618 Herschel St.
Jacksonville, FL 32204
(904) 387-6114
(FAX) 384-7368
COA 00003491

**PONTE VEDRA BEACH, FL
BEACH NOURISHMENT PROJECT**

BEACH FILL: SECTIONS

REV	DATE:	09/10/2020
		DRAWN BY:
		ML
		SHEET
		12 of 15

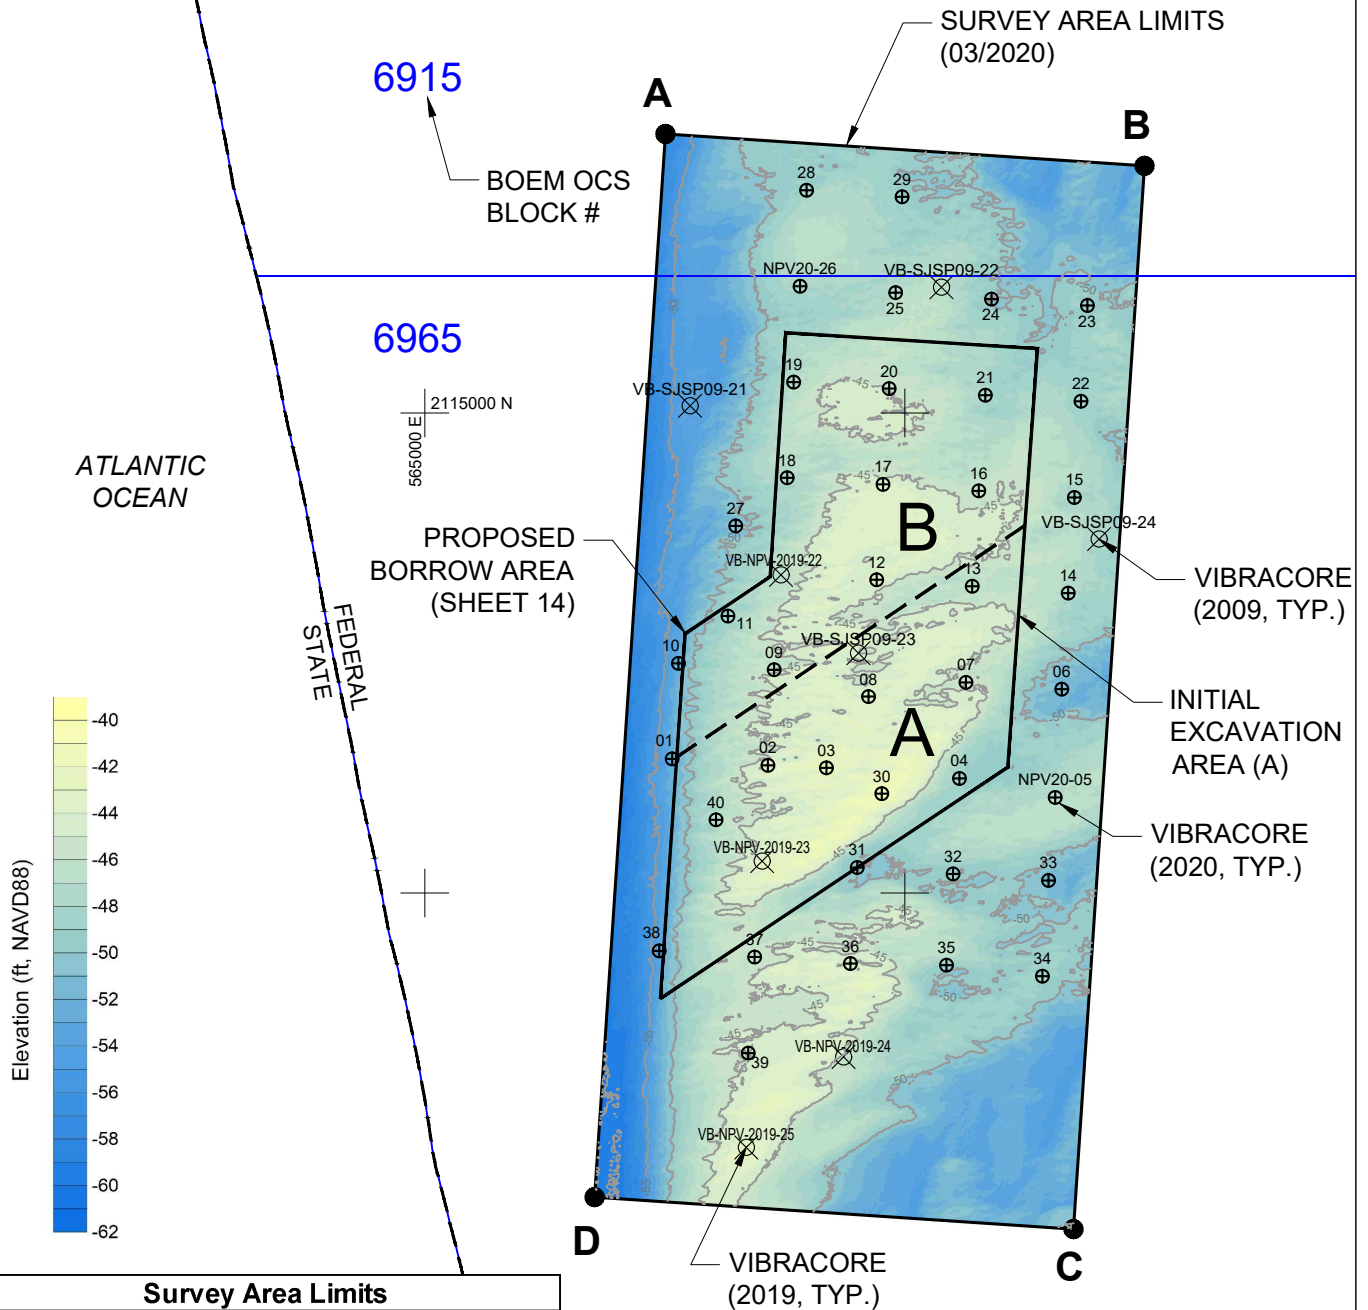

NOTES:

1. H. DATUM - NAD83 SPC FL EAST; V. DATUM- NAVD88, FT
2. SURVEY DATE: 03/2020
3. INITIAL PROPOSED EXCAVATION AREA: A (200 ACRES)
4. BORROW AREA BOUNDARY TO BE REFINED WITH 2020 VIBRACORE DATA.




olsen
associates, inc.
2618 Herschel St.
Jacksonville, FL 32204
(904) 387-6114
(FAX) 384-7368
COA 00003491

**PONTE VEDRA BEACH, FL
BEACH NOURISHMENT PROJECT**

BORROW AREA: PLAN

REV	DATE:	09/10/2020
	DRAWN BY:	ML
	SHEET	13 of 15


Borrow Area Location (Prelim.)		
ID	Easting (ft, NAD83)	Northing (ft, NAD83)
P1	567,452.8	2,108,901.5
P2	571,071.3	2,111,307.7
P3	571,381.7	2,115,669.2
P4	568,759.7	2,115,835.2
P5	568,596.5	2,113,292.3
P6	567,711.4	2,112,702.2
P7	567,623.9	2,111,416.7
P8	571,250.6	2,113,827.0

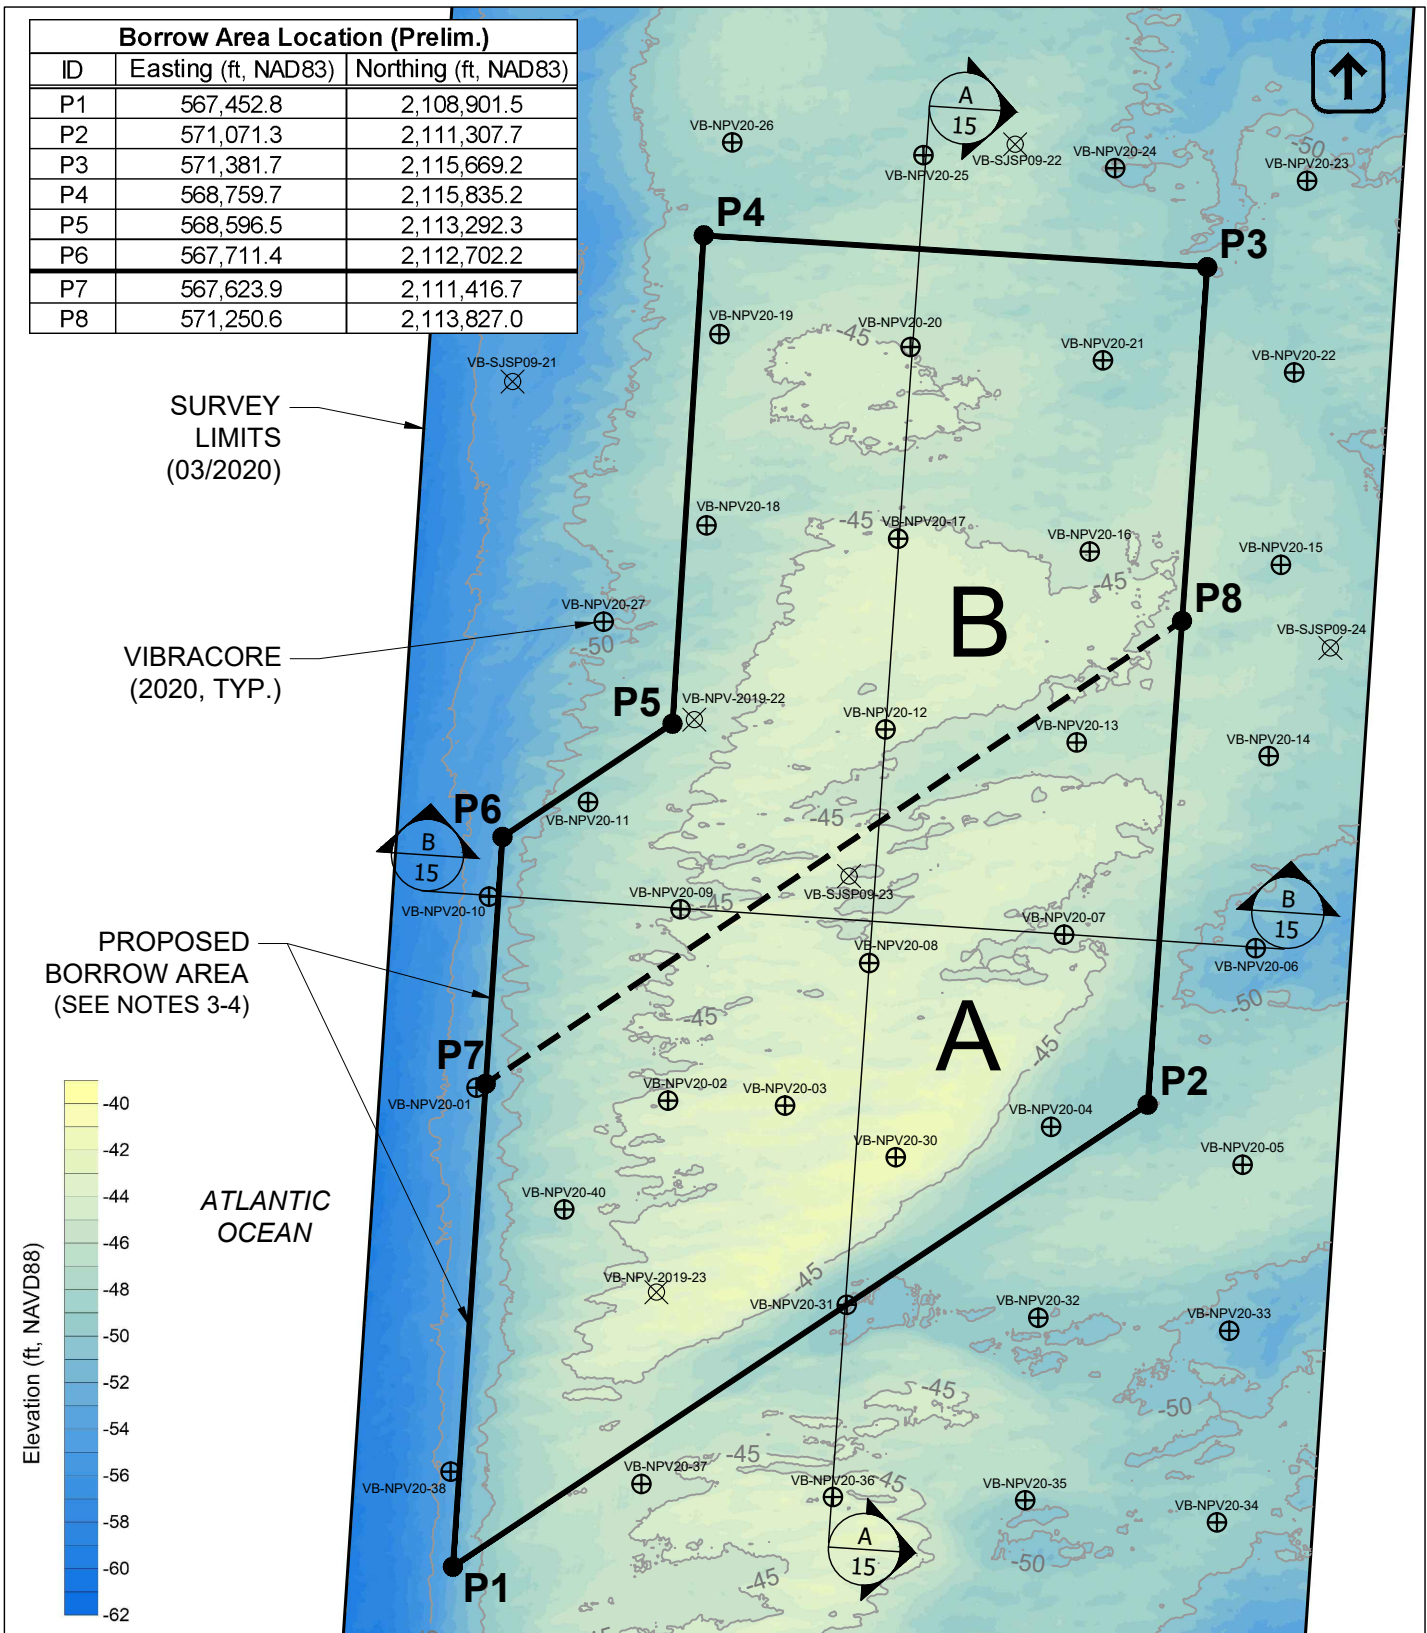

NOTES:

1. H. DATUM - NAD83 SPC FL EAST; V. DATUM- NAVD88, FT
2. SURVEY DATE: 03/2020
3. INITIAL PROPOSED EXCAVATION AREA: A (200 ACRES)
4. BORROW AREA BOUNDARY TO BE REFINED WITH 2020 VIBRACORE DATA.

GRAPHIC SCALE

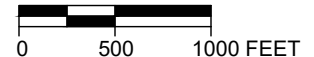


olsen
associates, inc.
2618 Herschel St.
Jacksonville, FL 32204
(904) 387-6114
(FAX) 384-7368
COA 00003491

**PONTE VEDRA BEACH, FL
BEACH NOURISHMENT PROJECT**

BORROW AREA: PLAN

REV	DATE:	09/10/2020
	DRAWN BY:	ML
	SHEET	14 of 15

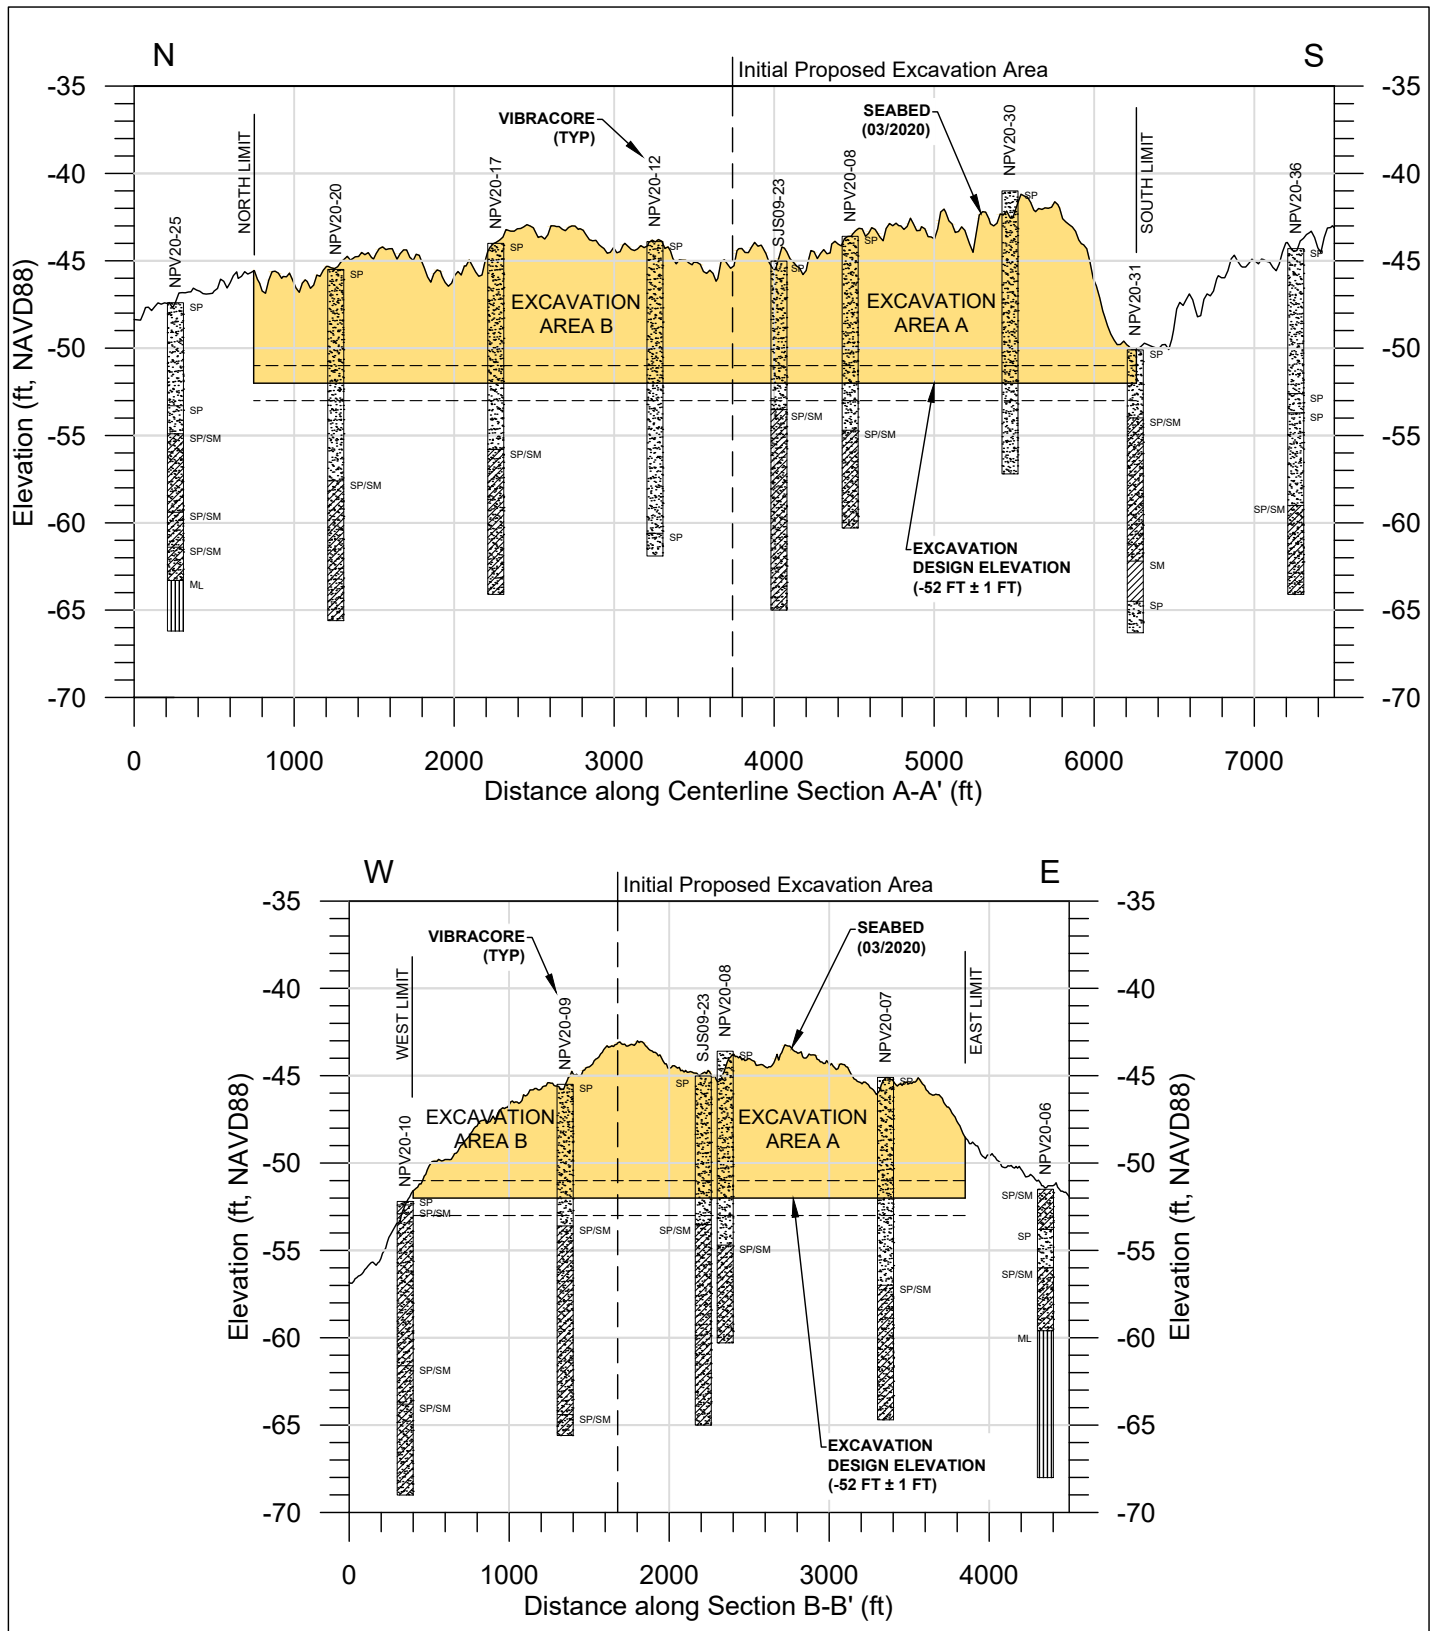

NOTES:

1. SURVEY DATE: 03/2020.
2. INITIAL PROPOSED EXCAVATION AREA: A (200 ACRES)
3. BORROW AREA BOUNDARY TO BE REFINED WITH 2020 VIBRACORE DATA.



olsen
associates, inc.
2618 Herschel St.
Jacksonville, FL 32204
(904) 387-6114
(FAX) 384-7368
COA 00003491

**PONTE VEDRA BEACH, FL
BEACH NOURISHMENT PROJECT**

BORROW AREA: SECTIONS

REV	DATE:	09/10/2020
		DRAWN BY:
		ML
		SHEET
		15 of 15