



Beach Management Funding Assistance Program
Local Government Funding Request
Fiscal Year 2023/2024
Beach Projects Application

PART I: GENERAL INFORMATION

Local Sponsor	Manatee County		
Federal ID Number (FEID)	59-6000727		
Primary Contact Name	Charlie Hunsicker	Title	Director
Mailing Address Line 1	Parks & Natural Resources Department		
Mailing Address Line 2	5502 33rd Avenue Drive West		
City	Bradenton	Zip Code	34209
Telephone Number	941-737-4765		
Email Address	charlie.hunsicker@mymanatee.org		

Additional Contact Information

--

PART II: CERTIFICATION

I hereby certify that all information provided with this application is true and complete to the best of my knowledge.

Signature of Local Sponsor 

Electronic or scanned signatures accepted.

Printed Name Charlie Hunsicker

Date 06/27/2022



Beach Management Funding Assistance Program
Local Government Funding Request
Fiscal Year 2023/2024
Beach Projects Application

PART III: EVALUATION CRITERIA

1. Project Name: (as listed in the Strategic Beach Management Plan)

Manatee County Shore Protection Project (SPP). The project is also referred to as the Central Beach Nourishment Project.

2. Project Description: Include county, location with reference to DEP range monuments, brief project history, and description of proposed activities.

The U.S. Army Corps of Engineers (USACE) federally-authorized Manatee County Shore Protection Project area (also referred to as the Central Beach Nourishment Project) extends between R-12 and R-36 and was nourished originally in 1992/93 with 2.3 million cubic yards, in 2002/2003 with 1.9 million cubic yards, in 2005/2006 with another 213,000 cubic yards added to replace sediment lost due to 2004 hurricane activity, and in 2013/2014 with approximately 888,000 cubic yards (USACE - to replace losses from 2012 TS Debby).

In August/September 2016, Hurricane Hermine caused approximately 27,760 cubic yards of loss and in September 2017 Hurricane Irma caused approximately 47,045 cubic yards of loss along Coquina Beach, an engineered beach managed by the County at the south end of Anna Maria Island outside of the USACE federally authorized project area. Due to this loss, FEMA provided federal funds for the storm repair with placement of approximately 75,000 cubic yards of material between R-34 and R-41. To address erosion across all project areas on Anna Maria Island, there was a 2020 beach nourishment project contracted by the USACE that included a federal portion (R-12 to R-36) completed on October 15, 2020 and an 'Additional Work' portion for Coquina Beach that was completed in December 2020. Following the USACE construction, Manatee County completed the FEMA funded Coquina Beach Storm Damage Restoration Project between February and March 2021 to replace the combined damages of Hurricane Hermine and Hurricane Irma.

Assuming a 10-year nourishment cycle, the next construction of the federal Manatee County Shore Protection Project is planned for FY 2030/2031. Physical and environmental monitoring of the current project will continue until then. Design, engineering and permitting for the next project will occur in the years prior to the 2030-2031 construction event. Storm impacts or other unforeseen coastal processes may accelerate the timelines for these events.

The County requests confirmation that 2-year and 3-year Hardbottom Monitoring for the federal portion of the beach nourishment project is included in existing agreements.



Beach Management Funding Assistance Program
Local Government Funding Request
Fiscal Year 2023/2024
Beach Projects Application

3. Use of Requested Program Funds: Provide a brief description of tasks to be completed in each requested phase (Feasibility, Design, Construction, Monitoring, or USACE Multiphase). Indicate which tasks are cost reimbursement from previous fiscal years.

Monitoring - Year 3 Physical Monitoring for the federal portion of the beach nourishment project
Monitoring - Year 3 Environmental Monitoring (sea turtles and shorebirds) for the federal portion of the beach nourishment project

4. Map: Provide as an attachment. The map(s) of the project area must be formatted at a minimum of 1" = 200' scale and include a compass rose and legend.

Map elements must include:

1. **Project boundary:** DEP reference monuments and shoreline designated as critically eroded
2. **Eligibility:** Indicate lengths of eligible shoreline based on criteria outlined in Chapter 62B-36.007, F.A.C.
 - a. **Beach access locations:** indicate primary or secondary access, and include the shoreline length, number and location of auto parking spaces, mass transit stops, bike parking spaces, and public restroom facilities within 1/4 mile walking distance of each access
 - b. **Public lodging establishments:** include the length fronting the project shoreline, and include the length of street-side frontage for lodging within 1/4 mile walking distance of a secondary beach access location
3. **Recreational benefits:** Comprehensive list of current land use designations of properties fronting the project shoreline
4. **Value of upland property:** Include one-quarter mile buffer and provide a comprehensive list of the values of properties (data from year 2021) that are enclosed or intersected by the buffer. The 2021 property value tax roll data and ArcGIS shapefiles can be obtained from the Department of Revenue website: https://floridarevenue.com/property/Pages/DataPortal_RequestAssessmentRollGISData.aspx. See Guidance Document for more information.

5. Project length: Total restored project length (in feet) of the critically eroded area (as listed in the Strategic Beach Management Plan).

Federal Manatee SPP includes 24,816 ft of shoreline from R-12 to R-36



- **Location/Access Name:** Use the official name of the park or road that is associated with the public access.
- **DEP Reference Monument:** Use the DEP monument that is closest to the main public access location.
- **Type of Access:** Indicate Primary or Secondary beach access in accordance with the definitions in Chapter 62B-36, F.A.C.
- **Width of Access/Frontage:** The length of the legal boundary (in feet) of the public access or lodging along the beach project shoreline. For public lodging establishments that do not front the beach, indicate the street-side length of the legal property boundary (in feet) that is used as the main access to the establishment.
- **Number of Eligible Units:** A unit is defined as one automobile parking space, one rental unit in a public lodging establishment, one mass transit stop, or four bicycle parking spots.
- **Additional Width from Eligible Units:** Total distance (feet) added to the Width of Access/Frontage. If there are multiple types of eligibility units used for this calculation, show the calculation separately for each.
- **Total Eligible Shoreline:** Sum of the Width of Access/Frontage and Additional Width from Eligible Units columns. Eligible shorelines cannot overlap.
- **Website Link for DBPR License:** Provide the link to the Department of Business and Professional Regulation (DBPR) website for proof of licensure for any public lodging establishments used for eligibility or the Recreational Benefits ranking criteria.

[illegible]



Beach Management Funding Assistance Program
Local Government Funding Request
Fiscal Year 2023/2024
Beach Projects Application

- 7. Schedule and Budget:** Provide as a separate attachment, if needed. Clearly indicate project phase: Feasibility (F), Design (D), Construction (C), Monitoring (M), or USACE Multiphase (USACE). Include the year of post-construction monitoring in the description.
- **Cost Reimbursement:** Specify eligible costs incurred during the three years prior to the current application's fiscal year that are not in a current DEP agreement and have not been reimbursed (this includes fiscal years 20/21, 21/22, and 22/23). Eligible costs will be added to the current funding request.
 - **Current and Future Costs:** Specify eligible costs for the current application's fiscal year that are not in a current DEP agreement and have not been reimbursed as well as the estimated costs for the next 4 years. Note: If Construction costs are requested in the current fiscal year, then the Year 1 Post-Construction Monitoring costs will be added to the current funding request.

Fiscal Year	Project Phase	Description	Federal Cost	State Cost	Local Cost	Total Cost
20/21						
20/21						
20/21						
21/22						
21/22						
21/22						
22/23						
22/23						
22/23						
23/24	Monitoring	Environmental Monitoring (Sea turtles and Shorebirds) Year 3	0	\$20,250	\$20,250	\$40,500
23/24	Monitoring	Physical Monitoring - Year 3	0	\$67,850	\$67,850	\$135,700
23/24						
24/25						
24/25						
24/25						





Beach Management Funding Assistance Program
Local Government Funding Request
Fiscal Year 2023/2024
Beach Projects Application

Fiscal Year	Project Phase	Description	Federal Cost	State Cost	Local Cost	Total Cost
25/26	Monitoring	Physical Monitoring - Year 5	0	\$72,000	\$72,000	\$144,000
25/26						
25/26						
26/27						
26/27						
26/27						
27/28	Monitoring	Physical Monitoring - Year 7	0	\$74,000	\$74,000	\$148,000
27/28						
27/28						

8. Tourism-related impacts: Criteria is calculated by the Department using 2021 data. For reference, tax data can be obtained from the Department of Revenue website: https://floridarevenue.com/taxes/pages/colls_from_7_2003.aspx. See Guidance Document for more information.

- ☐ Current funding request includes construction and year one post-construction monitoring
- ☐ Project is managed by two or more counties

Additional comments Because only monitoring funds are requested, only questions 1-7 are presented.

9. Federal involvement: The documentation to verify authorization, federal cost share percentage, and status of funding award must be provided with the application materials for the award of points.

Is the project Federally authorized by the USACE?

☐

Authorization Year:

Expiration Year:

Does this project have a signed USACE Chief's report or Civil Works Congressional authorization for the requested phase?

☐

USACE federal cost share percentage for this project (excluding FCCE):



Beach Management Funding Assistance Program
Local Government Funding Request
Fiscal Year 2023/2024
Beach Projects Application

Select all that apply for the requested project phase(s) and include documentation with application materials.

- ☐ Executed USACE project agreement
- ☐ Included in USACE work plan
- ☐ Approved FEMA Project Worksheet
- ☐ Included in Congressional Appropriations Act
- ☐ Other documentation:

10. Storm damage reduction benefits: Criteria is calculated by the Department.

What is the volume (cy) of advanced nourishment lost since the last sand placement event of a beach restoration or nourishment project as measured above the Mean High Water contour? Data should be consistent with the annual post-construction monitoring reports.

For restoration projects, what is the historical erosion rate?

11. Cost effectiveness: Criteria is calculated by the Department. A project design analysis and supporting documentation must be provided with the application materials for the award of points. See Guidance Document for more information.

What is the proposed sand placement volume (cy)?

What is the nourishment interval (years)?

Select all that apply for the current project funding request:

- ☐ Enhanced longevity: Propose structural or design components that could extend the beach nourishment interval
- ☐ Dune addition: Incorporate new or enhanced dune structures or new or existing dune restoration and revegetation projects
- ☐ Innovative technology: Propose innovative technologies designed to reduce project costs
- ☐ Regionalization: Two or more local sponsors manage projects together or projects propose regional sediment management strategies to conserve sand resources or reduce project costs

Additional comments
for storm damage
reduction benefits and
cost effectiveness



Beach Management Funding Assistance Program
Local Government Funding Request
Fiscal Year 2023/2024
Beach Projects Application

12. Previous state commitment

Has the Department previously reviewed, approved, and cost-shared on a feasibility or design phase for this project?

Has the current proposed project phase(s) received a partial state appropriation within 3 years of phase completion?

Additional comments

13. Accessible beach area: Criteria is calculated by the Department. Provide additional information for consideration.

Describe the landward and seaward edge of the accessible beach width

Provide the project boundaries (R-monuments)

Provide citations of reference sources

14. Recreational benefits: Provide the percentage of linear footage within the project boundaries which is zoned recreational or open space; for commercial use; or to allow for public lodging establishment, or the equivalent. Provide additional documentation and DBPR website link in a separate attachment, if needed.

15. Mitigation of inlet effects: Criteria is calculated by the Department.

Additional comments

16. Successive unfunded requests

Is the current proposed project phase(s) a successive, unfunded request? If so, how many years of successive request(s) is the current application?

Does the successive request add the construction phase?



Beach Management Funding Assistance Program
Local Government Funding Request
Fiscal Year 2023/2024
Beach Projects Application

17. Environmental habitat enhancement: Criteria is calculated by the Department. See Guidance Document for more information.

Is the project within a designated critical habitat area for threatened or endangered species that is subject to extensive shoreline armoring?

Is the project within a non-designated area where extensive shoreline armoring threatens the habitat of threatened or endangered species?

If yes to either of the above, does the project exceed best management practices to incorporate turtle-friendly designs and management strategies to protect resources or benefit critical habitat preservation?

Provide an explanation and supporting documentation for the strategies which exceed best management practices

18. Readiness to construct

Does the project have an active state permit?

Does the project have an active federal permit?

Permit number

Permit number

Authorization date

Authorization date

Expiration date

Expiration date

Have all necessary easements been acquired for the upcoming or proposed construction phase?

Has the necessary local funding been secured for the proposed project? If so, provide a copy of the draft Resolution. The signed Resolution is due by October 5, 2022.

Is an Erosion Control Line established along the project length?

Additional comments for readiness to construct



Beach Management Funding Assistance Program
Local Government Funding Request
Fiscal Year 2023/2024
Beach Projects Application

Provide additional information and comments below or attach supporting documents.



Beach Management Funding Assistance Program
Local Government Funding Request Fiscal Year 2023/2024

Eligibility: Public Beach Access and Public Lodging Establishments:

The following table lists the public lodging establishments with six or more units available for rent to the general public within one quarter mile of a secondary public access per the latest FDEP/Manatee County funding agreements.

Location/Name	R- Mon	Type of Access	Width of Access/ Frontage	Total Public Units or Parking Spaces	Additional Width from Eligibility Units	Eligible Shoreline	License Information
Sea Isle Motel	R-1	Lodging	150	6	0	150	https://www.myfloridalicense.com/LicenseDetail.asp?SID=&id=CCBDE4D33FEA935514E3B54F0BCD2EE1
Public Pier	R-1	Secondary	90	33	33	1832	NA
Rod & Reel Resort	R-1	Lodging	100	11	0	Overlap	https://www.myfloridalicense.com/LicenseDetail.asp?SID=&id=EF05F18B4FD7168016066892F76762E8
Anna Maria Motel	R-2	Lodging	105	9	0	105	https://www.myfloridalicense.com/LicenseDetail.asp?SID=&id=87AA2C3F312A3255764F201B9BA32DCA
North Shore Drive	R-2 to R-3	Secondary	20	50	50	2640	NA
Fern Street	R-3	Secondary	20	50	50	2640	NA
Newton Lane	R-4 to R-5	Secondary	20	50	50	2640	NA
Cypress Ave	R-6	Secondary	20	50	50	2640	NA
Sycamore Ave	R-7 to R-8	Secondary	20	3	3	178	NA
Elm Ave	R-7 to R-8	Secondary	20	5	5	28	NA
Palm Ave	R-8 to R-9	Secondary	20	15	15	812	NA
Palmetto Ave	R-8 to R-9	Secondary	20	11	11	601	NA
Peppertree Lane	R-11	Secondary	20	8	8	Overlap	NA
Gulf Drive	R-11	Secondary	20	40	40	1320	NA
Haley's Motel	R-11	Lodging	80	14	0	80	https://www.myfloridalicense.com/LicenseDetail.asp?SID=&id=999A00575309ABC0A263EA1D1F7B1D6C
78th Street	R-11 to R-12	Secondary	20	6	6	Overlap	NA
77th Street	R-12	Secondary	20	5	5	284	NA
Coconuts Beach Resort	R-12 to R-13	Lodging	210	18	0	Overlap	https://www.myfloridalicense.com/LicenseDetail.asp?SID=&id=C6F94CF89F7536C4CC882A00B774A4A6



Beach Management Funding Assistance Program
Local Government Funding Request Fiscal Year 2023/2024

Location/Name	R- Mon	Type of Access	Width of Access/ Frontage	Total Public Units or Parking Spaces	Additional Width from Eligibility Units	Eligible Shoreline	License Information
74th Street	R-12 to R-13	Secondary	20	20	20	1076	NA
73rd Street	R-12 to R-13	Secondary	20	6	6	Overlap	NA
72nd Street	R-13	Secondary	20	11	11	Overlap	NA
Nautilus Condo	R-13	Lodging	212	34	0	212	https://www.myfloridalicense.com/LicenseDetail.asp?SID=&id=E9EB831BF13587C87CFABD43626CA087
71st Street - E of Gulf Dr.	R-13 to R-14	Secondary	0	3	3	Overlap	NA
71st Street	R-13 to R-14	Secondary	30	8	8	452	NA
70th Street	R-13 to R-14	Secondary	30	7	7	Overlap	NA
69th Street	R-13 to R-14	Secondary	30	5	5	294	NA
Bali Hai Beach Resort	R-13 to R-14	Lodging	219	42	0	219	https://www.myfloridalicense.com/LicenseDetail.asp?SID=&id=6DE8EF087CEE71A6BAF013293058CF13
65th Street	R-14 to R-15	Secondary	20	9	9	495	NA
Resort Sixty-Six	R-14 to R-15	Lodging	106	28	0	Overlap	https://www.myfloridalicense.com/LicenseDetail.asp?SID=&id=AD39BE50C2F1B70978F1E1C82837FC30
Mainsail Beach Inn	R-14 to R-15	Lodging	107	12	0	Overlap	https://www.myfloridalicense.com/LicenseDetail.asp?SID=&id=C236747F8ADA3D2A018C0ED131F94DF9
White Sands Beach Resort	R-14 to R-15	Lodging	109	14	0	109	https://www.myfloridalicense.com/LicenseDetail.asp?SID=&id=3237710826609680B9315A0DACD28F1B
Palm Tree Villas	R-14 to R-15	Lodging	105	6	0	105	https://www.myfloridalicense.com/LicenseDetail.asp?SID=&id=A62344CF94E23207C0BEC6113AE2E792
Blue Water Beach Resort / Anna Maria Beach Resort	R-15	Lodging	214	30	0	212	https://www.myfloridalicense.com/LicenseDetail.asp?SID=&id=74744C44F44E0A1A965C98AF56D57DD2
Playa Encantada Condos	R-15	Lodging	214	37	0	214	https://www.myfloridalicense.com/LicenseDetail.asp?SID=&id=561E8C77133F6ECEDB845FE182AFD8DB



Beach Management Funding Assistance Program
Local Government Funding Request Fiscal Year 2023/2024

Location/Name	R- Mon	Type of Access	Width of Access/ Frontage	Total Public Units or Parking Spaces	Additional Width from Eligibility Units	Eligible Shoreline	License Information
Driftwood Motel	R-17 to R-18	Lodging	100	6	0	100	https://www.myfloridalicense.com/LicenseDetail.asp?SID=&id=5336E77CCA4E908D70E1FC2083361BB7
Gulf Drive	R-17 to R-18	Secondary	40	4	4	251	NA
52nd Street - Holmes Beach Intersection	R-17 to R-18	Secondary	0	3	3	0	NA
52nd Street - Street End	R-17 to R-18	Secondary	40	19	19	1043	NA
50th Street	R-18	Secondary	20	33	33	1762	NA
49th Street	R-18 to R-19	Secondary	20	25	25	Overlap	NA
Gulf Drive	R-18 to R-19	Secondary	0	9	9	Overlap	NA
46th Street	R-19	Secondary	20	5	5	Overlap	NA
45th Street	R-19 to R-20	Secondary	10	11	11	591	NA
Public Beach	R-20 to R-21	Primary	400	293	281	3040	NA
Alamanda Villas	R-20 to R-21	Lodging	100	8	0	100	https://www.myfloridalicense.com/LicenseDetail.asp?SID=&id=45C22C0315931C64D898FD178C984A58
Anna Maria Island Resorts / Tortuga Inn	R-21	Lodging	100	11	0	100	https://www.myfloridalicense.com/LicenseDetail.asp?SID=&id=71DEB45F4A5695ABBD045E7B9F9FE4C4
39th Street	R-21	Secondary	30	6	6	Overlap	NA
38th Street	R-21	Secondary	20	3	3	Overlap	NA
37th Street	R-21 to R-22	Secondary	20	12	12	Overlap	NA
36th Street	R-21 to R-22	Secondary	20	11	11	Overlap	NA
35th Street	R-22	Secondary	20	6	6	Overlap	NA
34th Street	R-22 to R-23	Secondary	20	3	3	Overlap	NA
31st Street	R-23 to R-24	Secondary	0	12	12	Overlap	NA



Beach Management Funding Assistance Program
Local Government Funding Request Fiscal Year 2023/2024

Location/Name	R- Mon	Type of Access	Width of Access/ Frontage	Total Public Units or Parking Spaces	Additional Width from Eligibility Units	Eligible Shoreline	License Information
30th Street	R-23 to R-24	Secondary	30	17	17	928	NA
28th Street	R-25	Secondary	20	5	5	284	NA
Cedar Cove Motel	R-25	Lodging	102	18	0	102	https://www.myfloridalicense.com/LicenseDetail.asp?SID=&id=8EE8B2BA22E59B1BD9AB866A14D900B7
Club Bamboo Condominium Association Inc.	R-26	Lodging	193	43	0	193	https://www.myfloridalicense.com/LicenseDetail.asp?SID=&id=6801C5AA568DF689D59F778EC4267D4C
25th Street	R-26 to R-27	Secondary	20	5	5	284	NA
Via Roma	R-27	Lodging	200	28	0	200	https://www.myfloridalicense.com/LicenseDetail.asp?SID=&id=43F77B393F44BE1A0C1B5D745F5E59F9
AG Casa Marina	R-27 to R-28	Lodging	43	9	0	43	https://www.myfloridalicense.com/LicenseDetail.asp?SID=&id=70ADC5E78CB3B2A64A4E441FDE13172A
Anna Maria Island Inn	R-27 to R-28	Lodging	45	14	0	45	https://www.myfloridalicense.com/LicenseDetail.asp?SID=&id=E578A1BC887878501F033B52C0AA7781
Katie Peirola Park	R-28	Secondary	198	0	0	198	NA
23rd Street	R-28	Secondary	20	9	9	295	NA
Tropic Isle Beach Resort / Seaside Tropic Isle	R-28	Lodging	192	14	0	192	https://www.myfloridalicense.com/LicenseDetail.asp?SID=&id=EEC70B4015DA06CC9F143E48C81BD5E8
Bungalow Beach Resort	R-28 to R-29	Lodging	67	15	0	67	https://www.myfloridalicense.com/LicenseDetail.asp?SID=&id=9C6239972B448D508644F9675DF5134A
Beach Club at Anna Maria	R-28 to R-29	Lodging	108	14	0	108	https://www.myfloridalicense.com/LicenseDetail.asp?SID=&id=BD1E4136A1A3FA2A131FA1ACD6F551CD
LaCosta Condominium	R-29	Lodging	417	42	0	417	https://www.myfloridalicense.com/LicenseDetail.asp?SID=&id=8D132384E7B6498126E926A22D5C443A



Beach Management Funding Assistance Program
Local Government Funding Request Fiscal Year 2023/2024

Location/Name	R- Mon	Type of Access	Width of Access/ Frontage	Total Public Units or Parking Spaces	Additional Width from Eligibility Units	Eligible Shoreline	License Information
Tradewinds Beach Resort	R-29 to R-30	Lodging	104	37	0	104	https://www.myfloridalicense.com/LicenseDetail.asp?SID=&id=BF3E15D79DDB97D6759BCA6DE974DCC2
Queen's Gate Resort	R-29 to R-30	Lodging	108	13	0	108	https://www.myfloridalicense.com/LicenseDetail.asp?SID=&id=C93D4FEBDA76C9DB02E42544510BB1D9
Silver Surf Motel	R-30	Lodging	177	50	0	182	https://www.myfloridalicense.com/LicenseDetail.asp?SID=&id=910ED0C724092BC2DE5395258BBE79B5
10th Street	R-30 to R-31	Secondary	0	10	10	Overlap	NA
Beach House Resort	R-30 to R-31	Lodging	101	6	0	101	https://www.myfloridalicense.com/LicenseDetail.asp?SID=&id=5E551652714164212E4C0BAC368A31F1
Bridgewalk Resort	R-33	Lodging	136	28	0	Overlap	https://www.myfloridalicense.com/LicenseDetail.asp?SID=&id=4D5E293FD0D483DDC84FBABBAC0209EA
Island Time Inn	R-33	Lodging		6	0	Overlap	https://www.myfloridalicense.com/LicenseDetail.asp?SID=&id=4D5E293FD0D483DDC84FBABBAC0209EA
Pelican Post	R-32 to R-33	Lodging	106	11	0	106	https://www.myfloridalicense.com/LicenseDetail.asp?SID=&id=08420099846B527A4422F16C92F1421D
Bridge Street	R-32 to R-33	Secondary	0	50	50	Overlap	NA
Coquina Beach	R-34 to R-41	Primary	7560	1167	1167	880	NA
North Boat Ramp	R-36 to R-37	Secondary	0	33	33	Overlap	NA
South Boat Ramp	R-40	Secondary	0	130	130	Overlap	NA

Manatee County has a total of 78 trolley/bus stops on Anna Maria Island which are accessible to the general public and are operational year-round. The free trolley service travels daily up and down the island between Anna Maria Island and Coquina Beach, from 6AM- 10:30PM, about every 20 minutes.




Matchline Figure 2

Notes:

1. 2022 background imagery is from Manatee County GIS Department.
2. Zoning classification is based on the 2021 Manatee County Property Appraisers parcel data land use classification.

Legend:

- | | | |
|-------------------|----------------------------|--------------|
| FDEP Monument | FDEP Critical Erosion Area | Zone: |
| Lodging | | Residential |
| FDOR 2021 Parcels | | Commercial |
| | | Government |

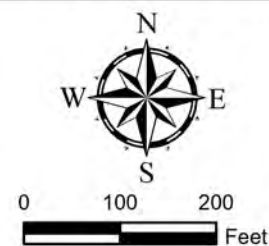

TITLE:

**Local Government Funding Request
Anna Maria Island
Manatee County, Florida**



APTIM

8401 CONGRESS AVENUE, SUITE 140
BOCA RATON, FL 33487
PH. (561) 391-8102
FAX. (561) 391-9116

Date: 07/20/22

By: HMV

Comm No:

Figure 1

Matchline Figure 1

Matchline Figure 3




Notes:

1. 2022 background imagery is from Manatee County GIS Department.
3. Zoning classification is based on the 2021 Manatee County Property Appraisers parcel data land use classification.

Legend:

 FDEP Monument	 FDEP Critical Erosion Area	Zone:
 FDOR 2021 Parcels	 Residential	

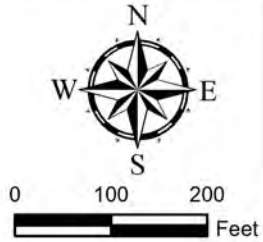

TITLE:

**Local Government Funding Request
Anna Maria Island
Manatee County, Florida**


 **APTIM**

8401 CONGRESS AVENUE, SUITE 140
BOCA RATON, FL 33487
PH. (561) 391-8102
FAX.(561) 391-9116

Date: 07/20/22	By: HMV	Comm No:	Figure 2
----------------	---------	----------	-----------------

Matchline Figure 2

Matchline Figure 4

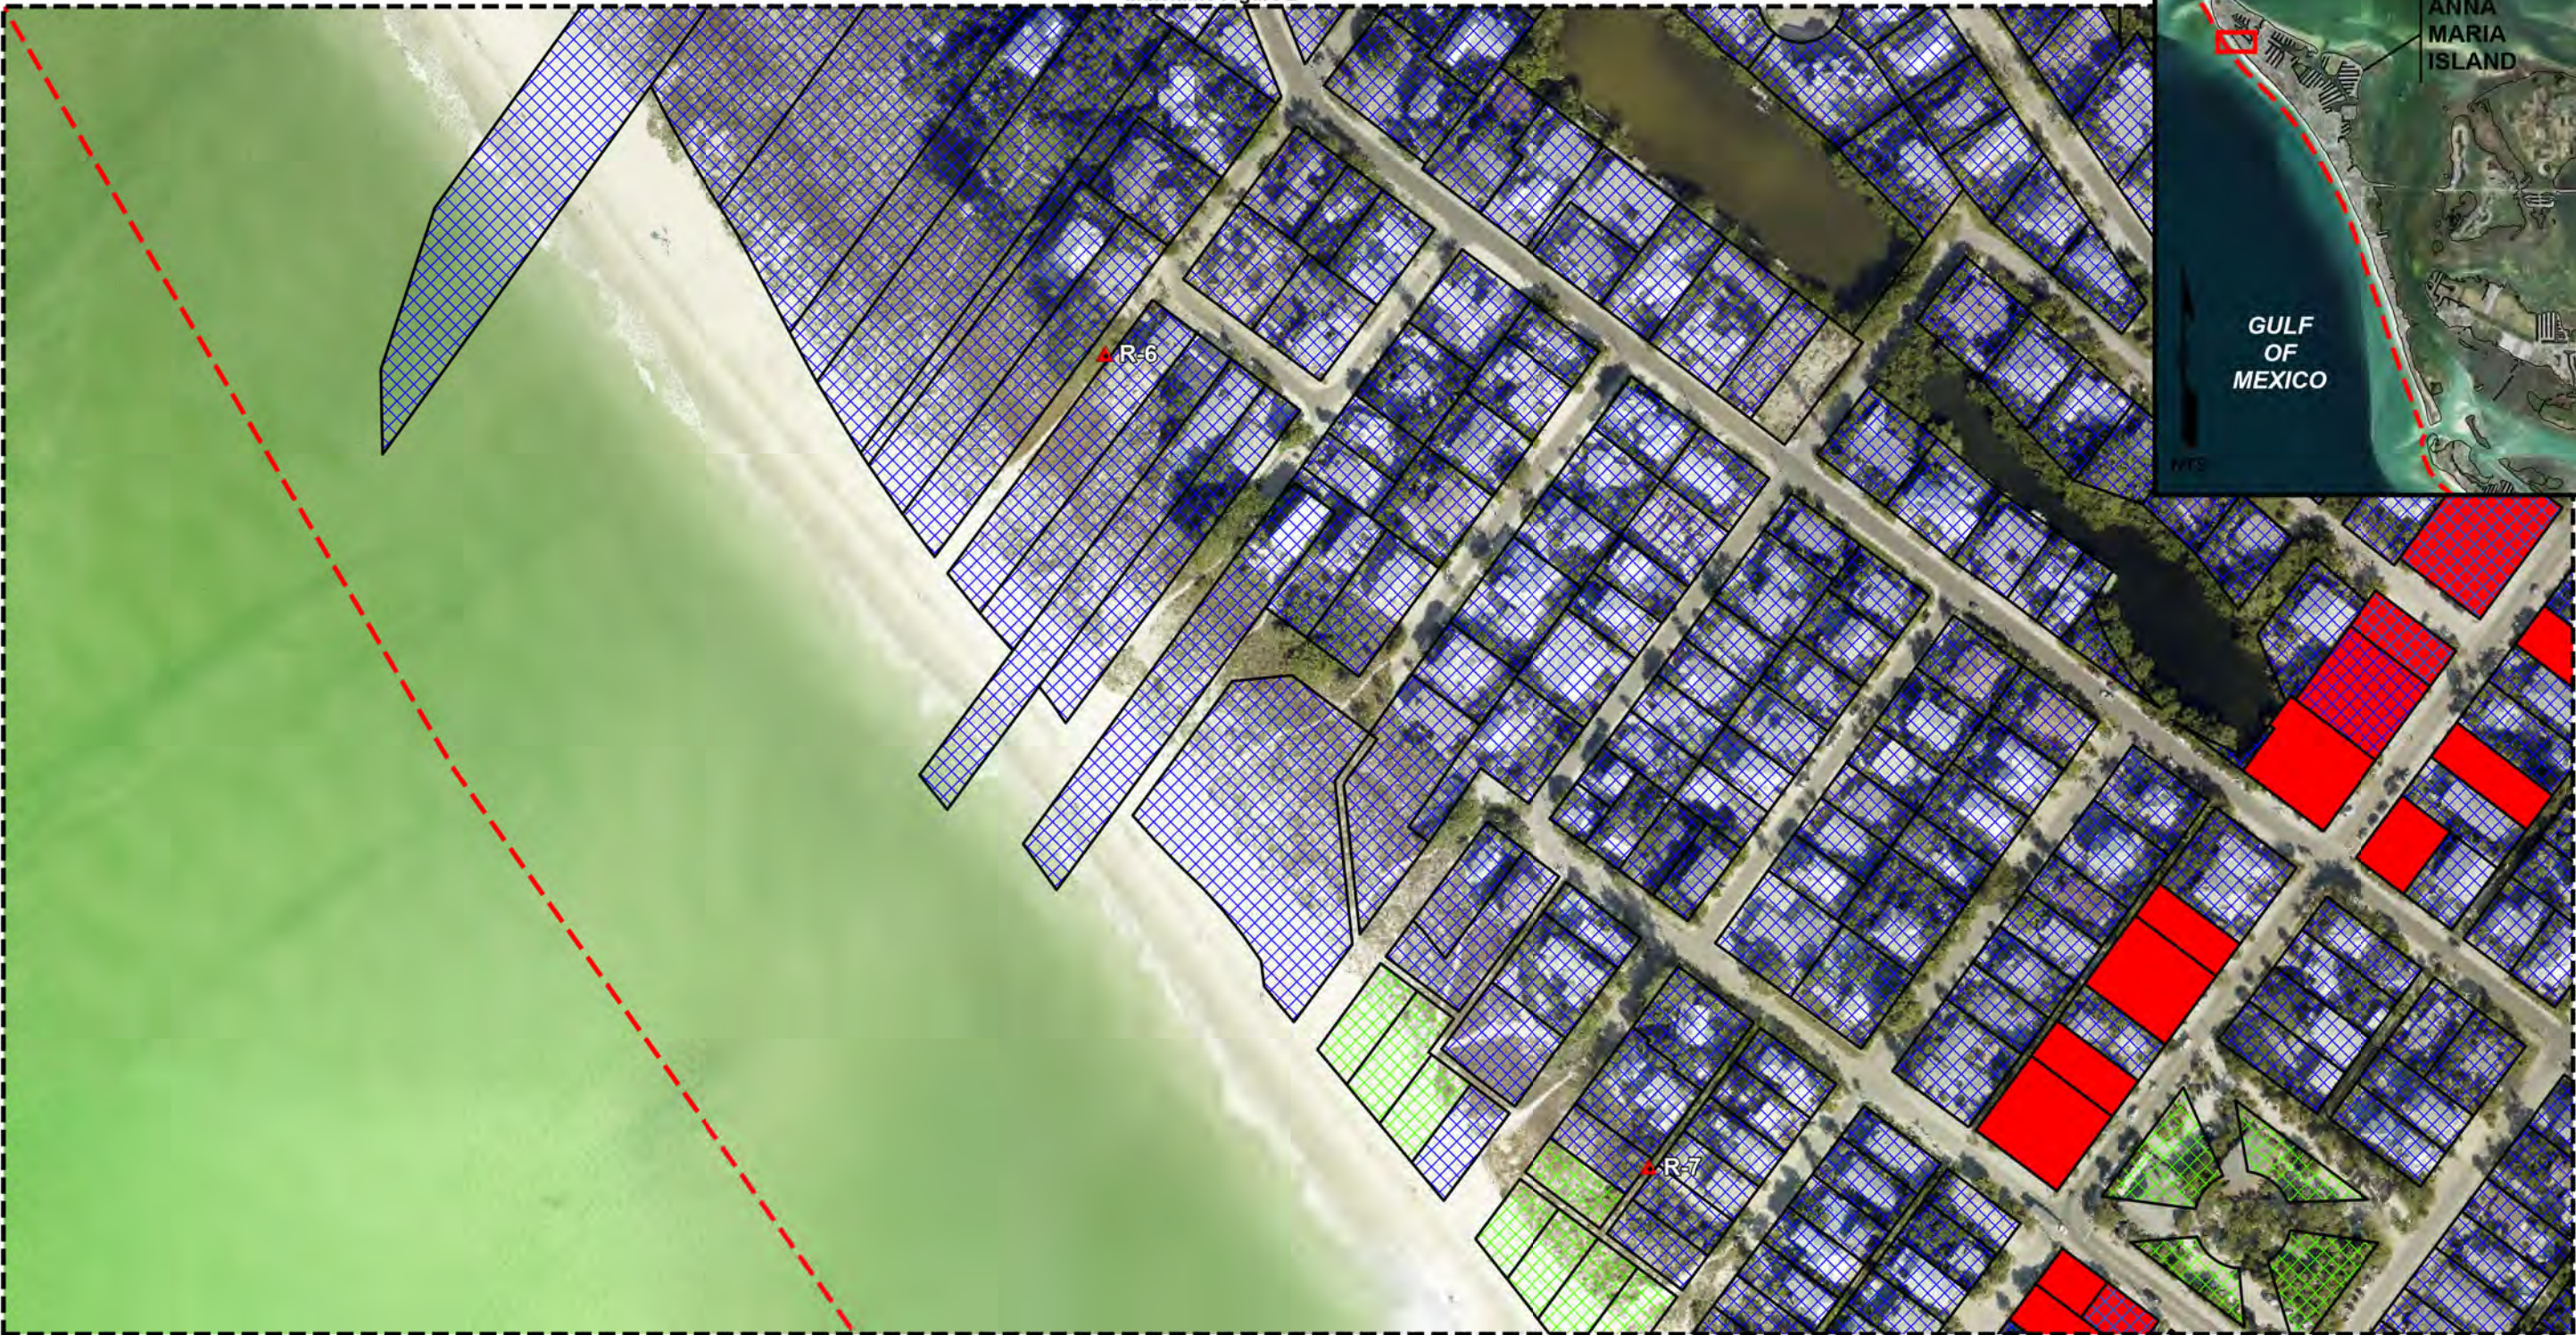


Notes:

1. 2022 background imagery is from Manatee County GIS Department.
3. Zoning classification is based on the 2021 Manatee County Property Appraisers parcel data land use classification.

Legend:

	FDEP Monument		FDEP Critical Erosion Area
	FDOR 2021 Parcels		
Zone:			
	Residential		
	Commercial		
	Mixed Commercial/Residential		
	Government		

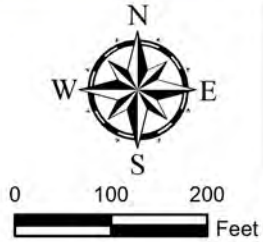


TITLE:

**Local Government Funding Request
Anna Maria Island
Manatee County, Florida**

8401 CONGRESS AVENUE, SUITE 140
BOCA RATON, FL 33487
PH. (561) 391-8102
FAX.(561) 391-9116

Matchline Figure 3

Matchline Figure 5

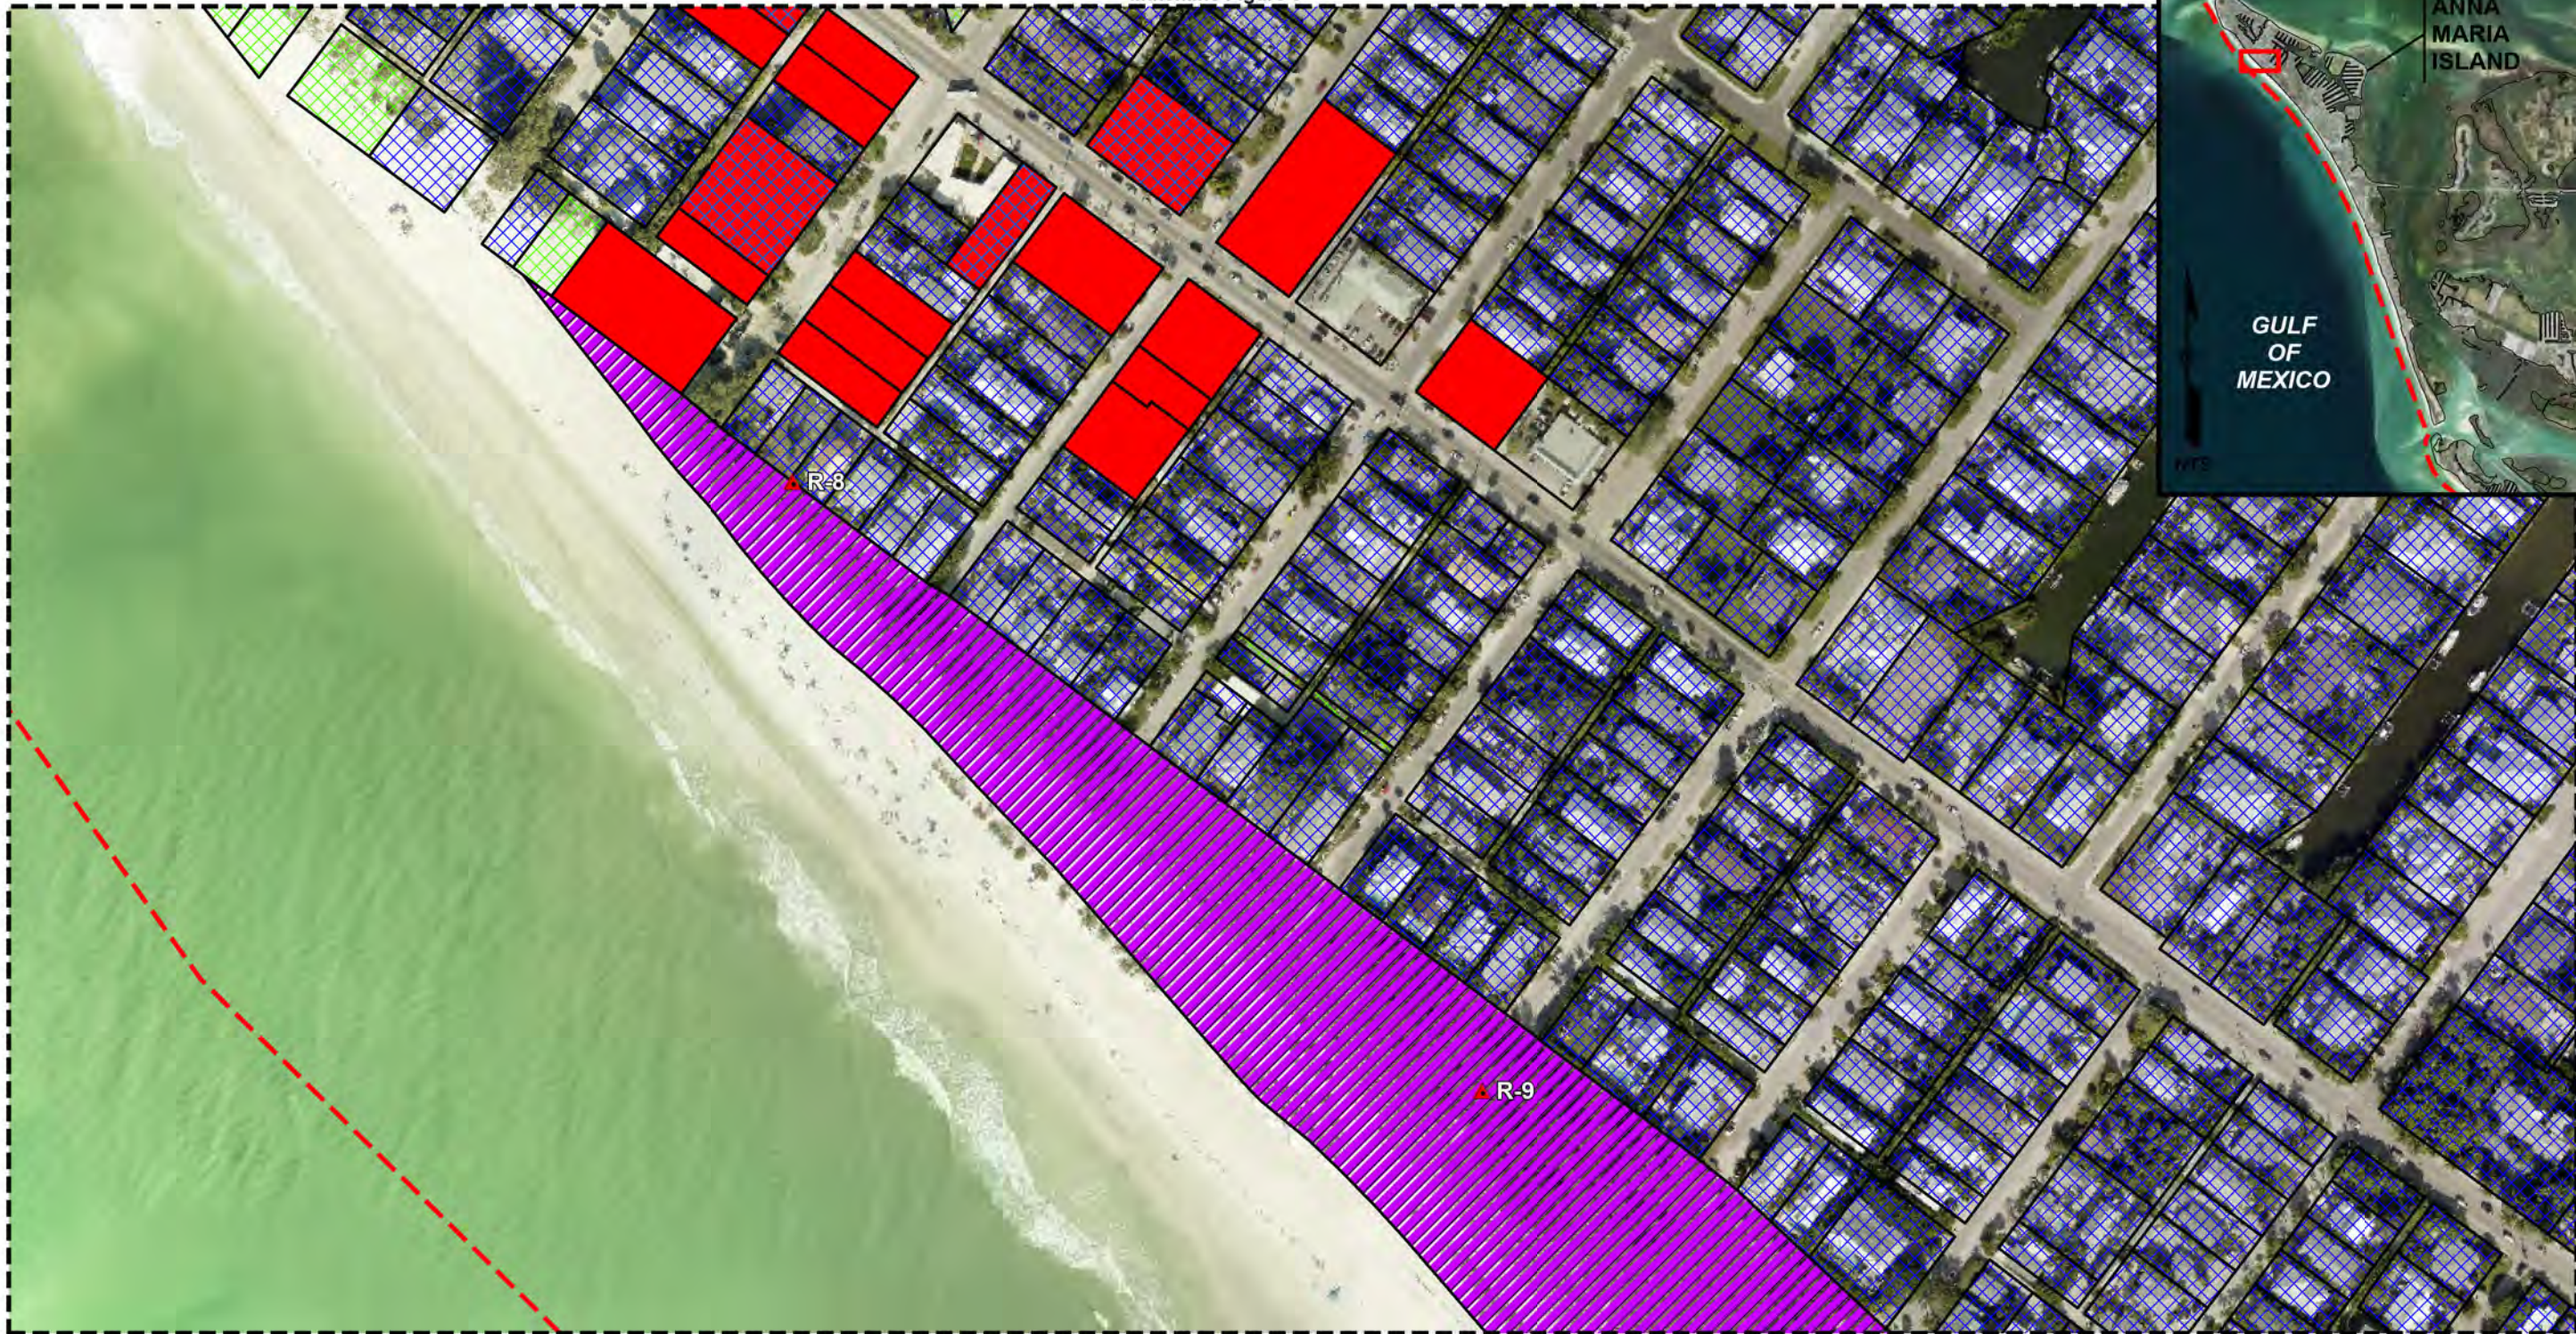


- Notes:**
1. 2022 background imagery is from Manatee County GIS Department.
 3. Zoning classification is based on the 2021 Manatee County Property Appraisers parcel data land use classification.

Legend:

	FDEP Monument		FDEP Critical Erosion Area
	FDOR 2021 Parcels		

Zone:

	Residential
	Commercial
	Mixed Commercial/Residential
	Government
	Recreational

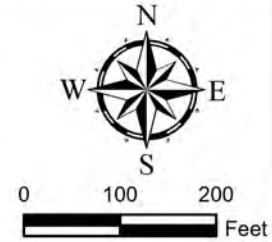

TITLE:

**Local Government Funding Request
Anna Maria Island
Manatee County, Florida**

APTIM 8401 CONGRESS AVENUE, SUITE 140
BOCA RATON, FL 33487
PH. (561) 391-8102
FAX.(561) 391-9116

Date: 07/20/22 By: HMV Comm No: **Figure 4**

Matchline Figure 4




Matchline Figure 6

Notes:

1. 2022 background imagery is from Manatee County GIS Department.
2. Zoning classification is based on the 2021 Manatee County Property Appraisers parcel data land use classification.


Legend:

FDEP Monument	FDEP Critical Erosion Area	Zone:
Lodging	Residential	Commercial
FDOR 2021 Parcels	Government	Recreational

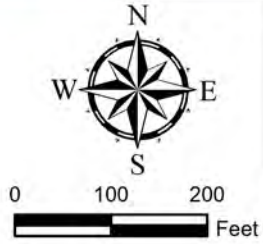

TITLE: Local Government Funding Request Anna Maria Island Manatee County, Florida			
		8401 CONGRESS AVENUE, SUITE 140 BOCA RATON, FL 33487 PH. (561) 391-8102 FAX.(561) 391-9116	
Date: 07/20/22	By: HMV	Comm No:	Figure 5

Matchline Figure 5

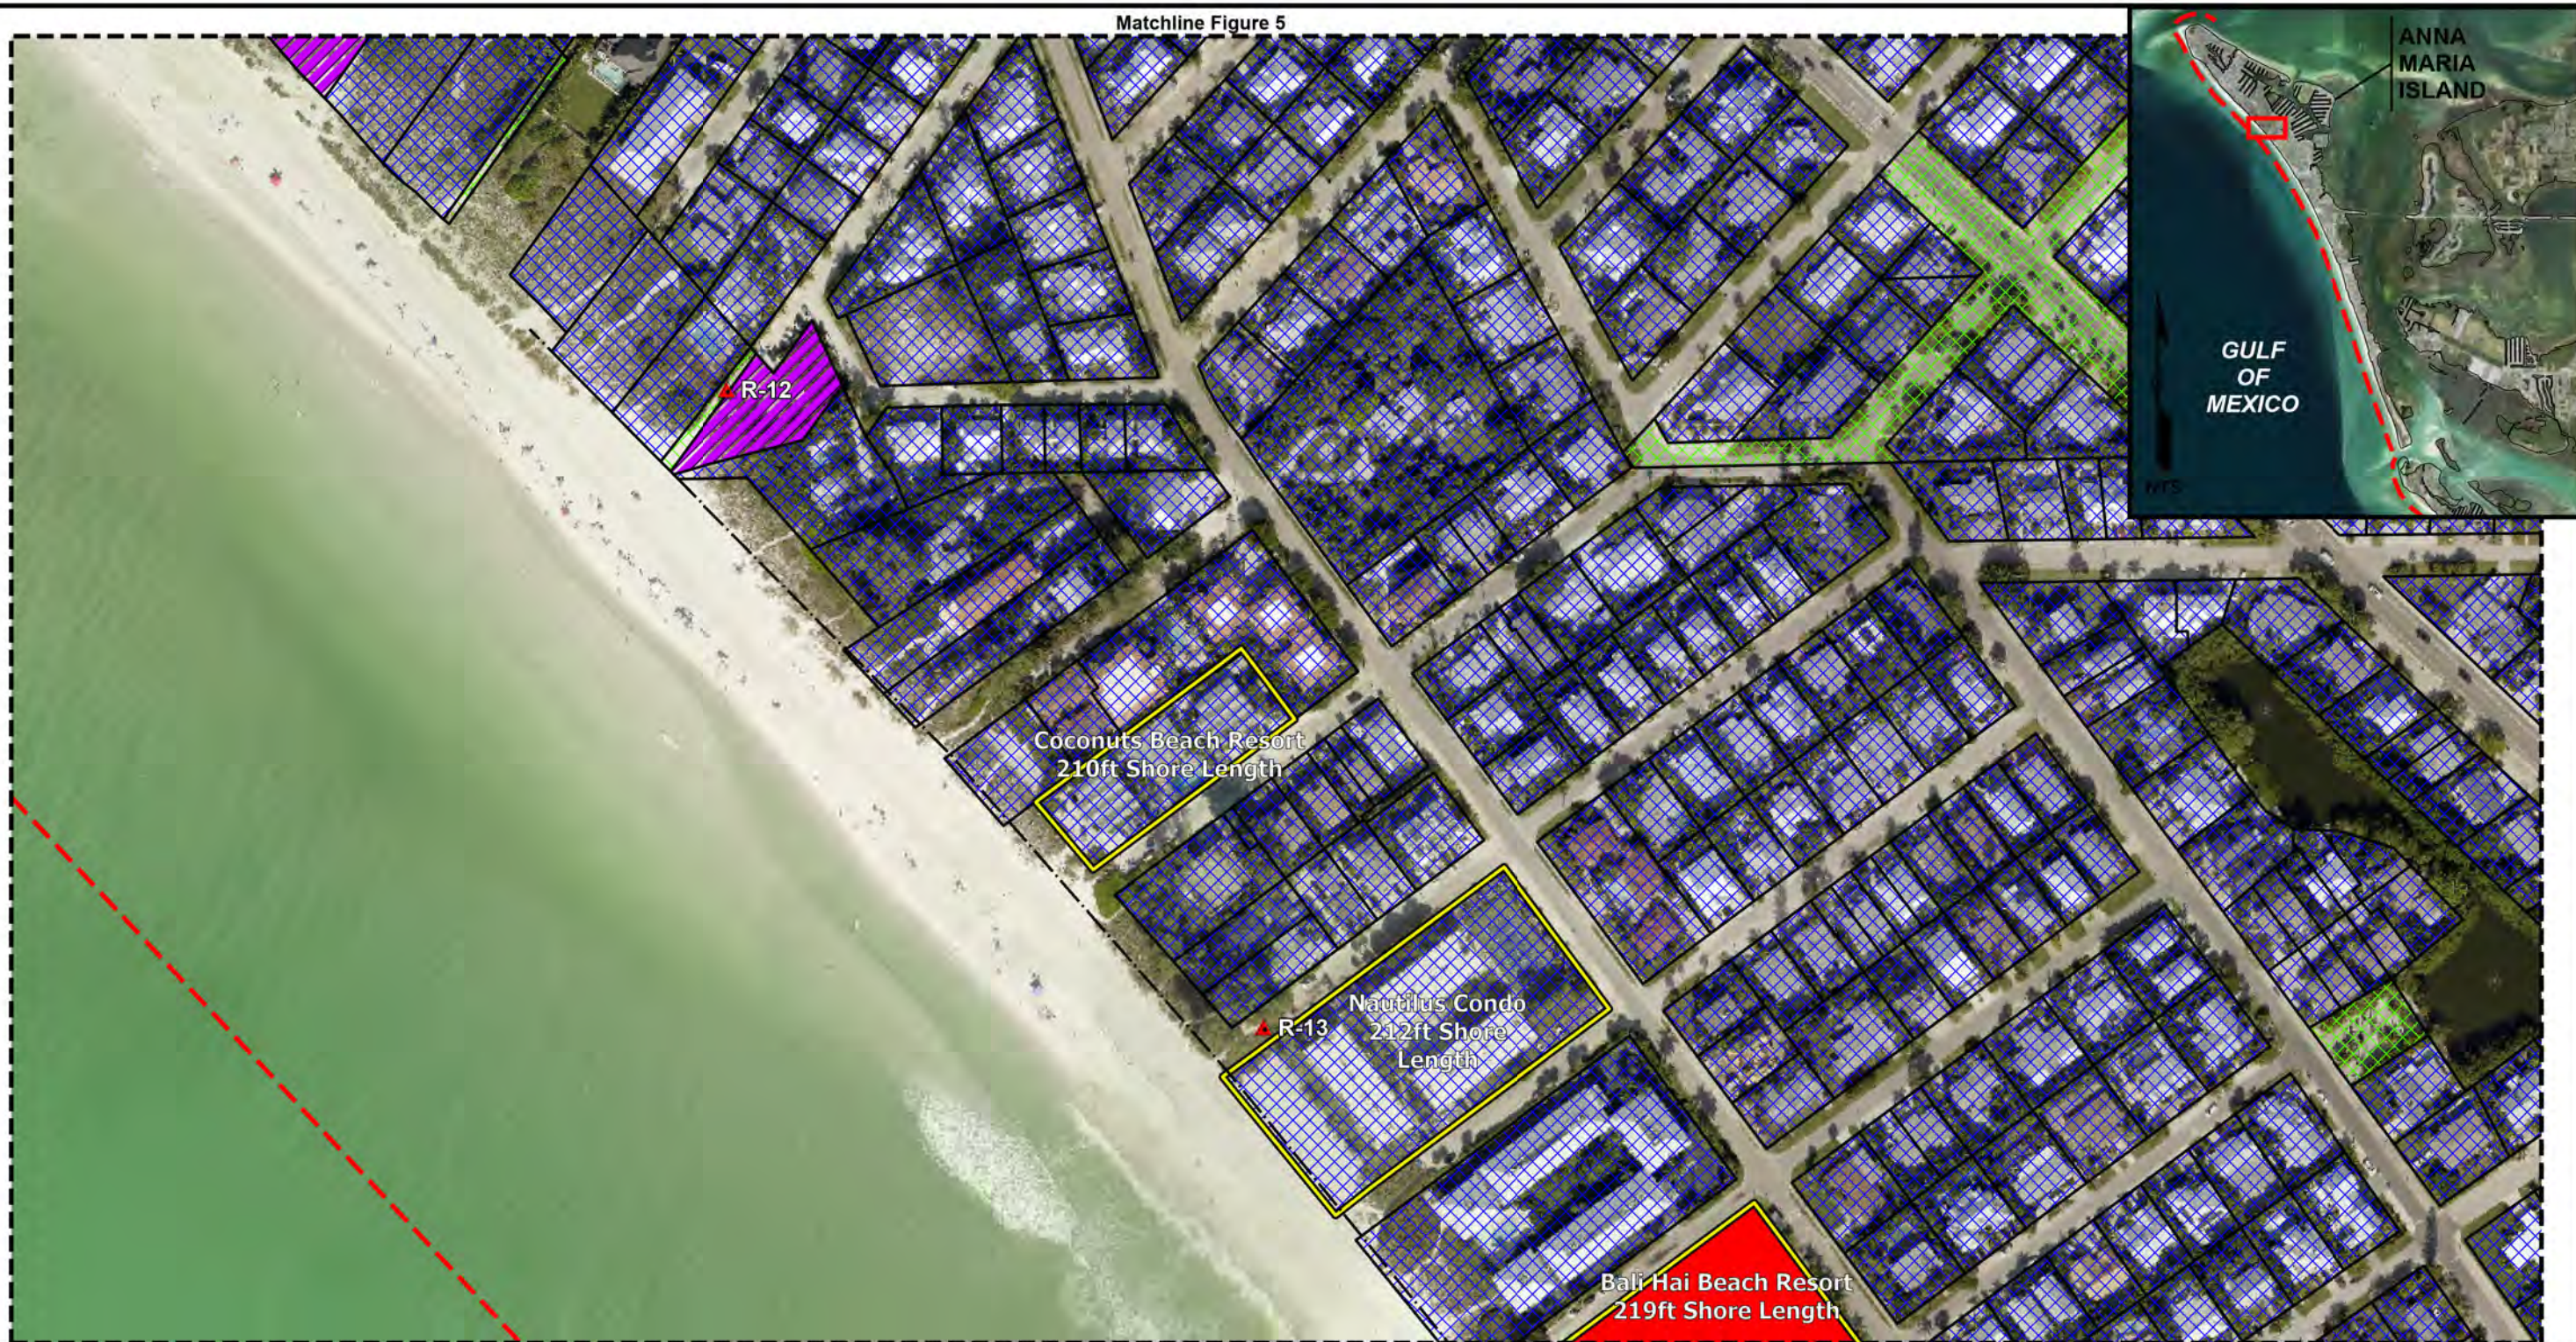

Matchline Figure 7

Notes:

1. 2022 background imagery is from Manatee County GIS Department.
3. Zoning classification is based on the 2021 Manatee County Property Appraisers parcel data land use classification.

Legend:

▲ FDEP Monument

--- FDEP Critical Erosion Area

--- ECL

□ Lodging

□ FDOR 2021 Parcels


Zone:

□ Residential

□ Commercial

□ Government

□ Recreational

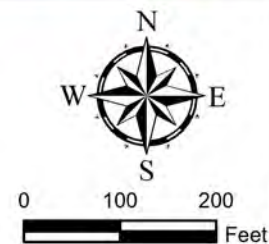

TITLE:

**Local Government Funding Request
Anna Maria Island
Manatee County, Florida**



APTIM

8401 CONGRESS AVENUE, SUITE 140
BOCA RATON, FL 33487
PH. (561) 391-8102
FAX. (561) 391-9116

Date: 07/20/22

By: HMV

Comm No:

Figure 6




Notes:

1. 2022 background imagery is from Manatee County GIS Department.
3. Zoning classification is based on the 2021 Manatee County Property Appraisers parcel data land use classification.

Legend:

- | | | |
|-------------------|----------------------------|--------------|
| FDEP Monument | FDEP Critical Erosion Area | Zone: |
| ECL | Residential | |
| Lodging | Commercial | |
| FDOR 2021 Parcels | | |

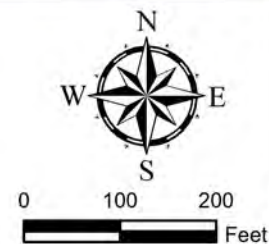

TITLE:

**Local Government Funding Request
Anna Maria Island
Manatee County, Florida**



APTIM

8401 CONGRESS AVENUE, SUITE 140
BOCA RATON, FL 33487
PH. (561) 391-8102
FAX.(561) 391-9116

Date: 07/20/22

By: HMV

Comm No:

Figure 7




Notes:

1. 2022 background imagery is from Manatee County GIS Department.
2. Zoning classification is based on the 2021 Manatee County Property Appraisers parcel data land use classification.

Legend:

- | | | |
|-------------------|----------------------------|------------------------------|
| FDEP Monument | FDEP Critical Erosion Area | Zone: |
| ECL | Lodging | Residential |
| FDOR 2021 Parcels | | Commercial |
| | | Mixed Commercial/Residential |
| | | Government |

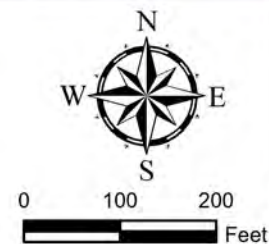

TITLE:

**Local Government Funding Request
Anna Maria Island
Manatee County, Florida**



APTIM


8401 CONGRESS AVENUE, SUITE 140
BOCA RATON, FL 33487
PH. (561) 391-8102
FAX.(561) 391-9116

Date: 07/20/22

By: HNV

Comm No:

Figure 8

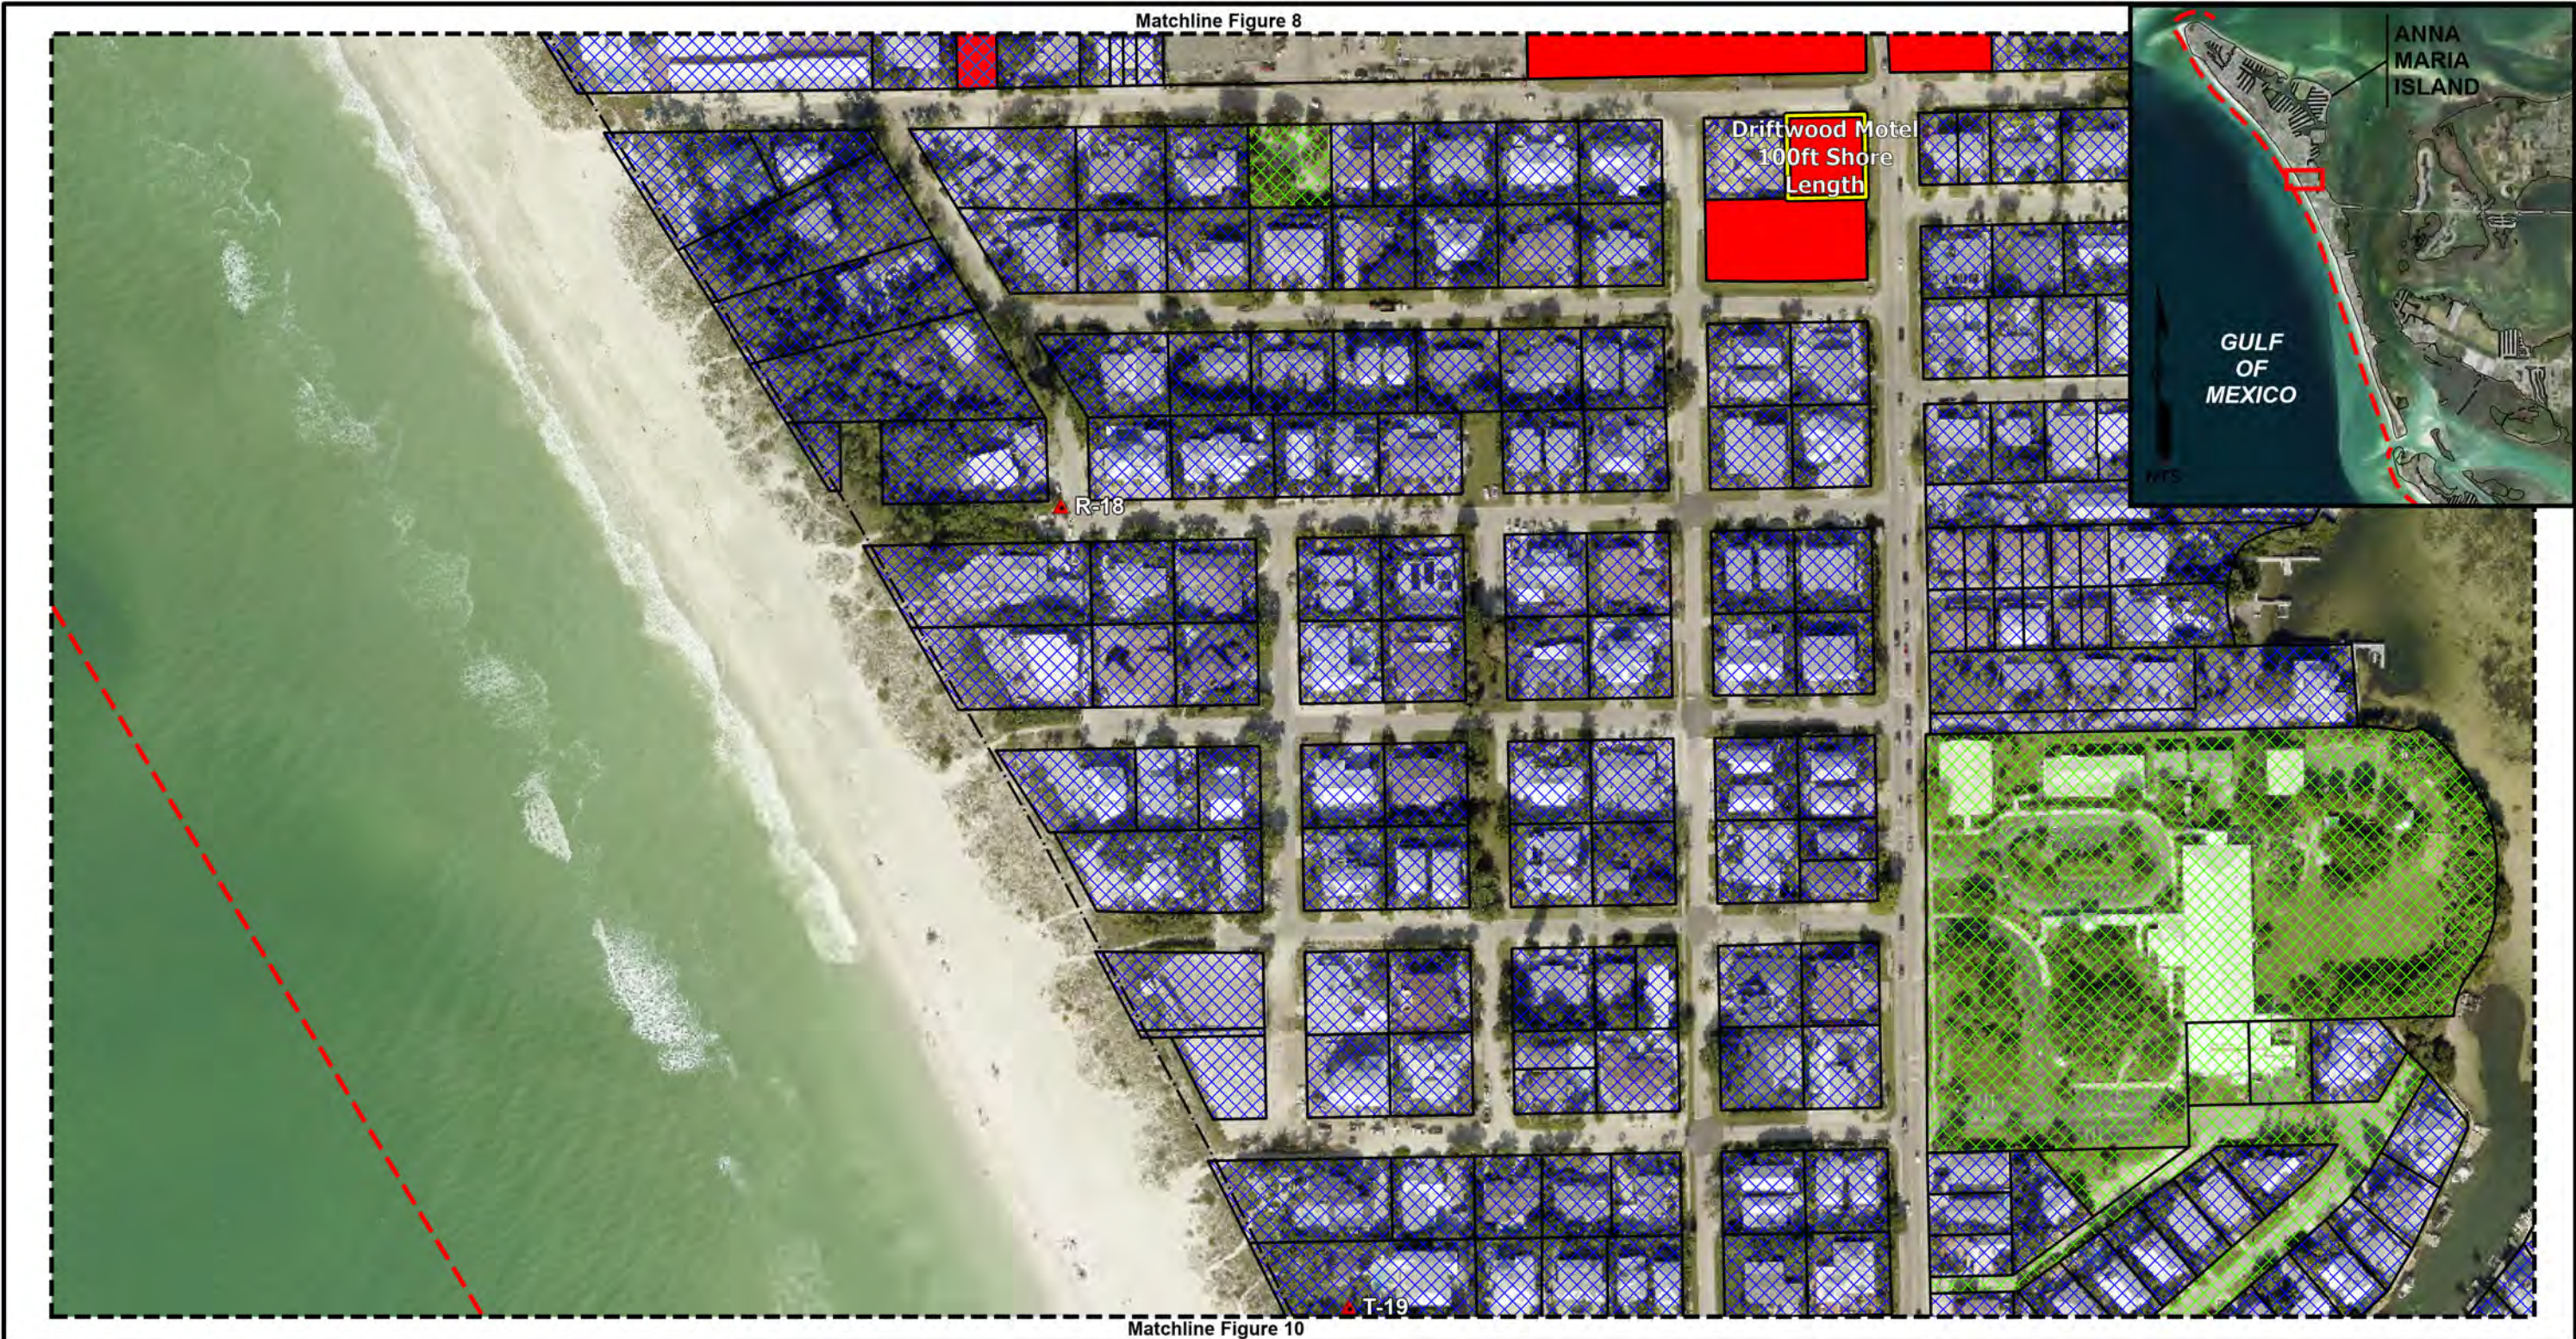

Notes:

1. 2022 background imagery is from Manatee County GIS Department.
2. Zoning classification is based on the 2021 Manatee County Property Appraisers parcel data land use classification.

Legend:

▲ FDEP Monument

--- FDEP Critical Erosion Area

--- ECL

□ Lodging

□ FDOR 2021 Parcels


Zone:

□ Residential

□ Commercial

□ Mixed Commercial/Residential

□ Government

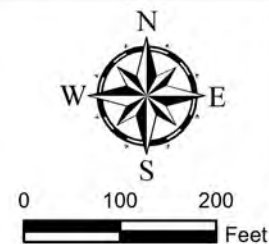

TITLE:

**Local Government Funding Request
Anna Maria Island
Manatee County, Florida**



APTIM

8401 CONGRESS AVENUE, SUITE 140
BOCA RATON, FL 33487
PH. (561) 391-8102
FAX. (561) 391-9116

Date: 07/20/22

By: HMV

Comm No:

Figure 9

Matchline Figure 9



ANNA
MARIA
ISLAND

GULF
OF
MEXICO

R-20


Matchline Figure 11

Notes:

1. 2022 background imagery is from Manatee County GIS Department.
3. Zoning classification is based on the 2021 Manatee County Property Appraisers parcel data land use classification.

Legend:

- | | | |
|-------------------|----------------------------|--------------|
| FDEP Monument | FDEP Critical Erosion Area | Zone: |
| ECL | | Residential |
| FDOR 2021 Parcels | | Commercial |
| | | Government |
| | | Recreational |

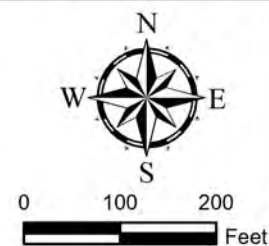

TITLE:

**Local Government Funding Request
Anna Maria Island
Manatee County, Florida**



APTIM


8401 CONGRESS AVENUE, SUITE 140
BOCA RATON, FL 33487
PH. (561) 391-8102
FAX. (561) 391-9116

Date: 07/20/22

By: HMV

Comm No:

Figure 10

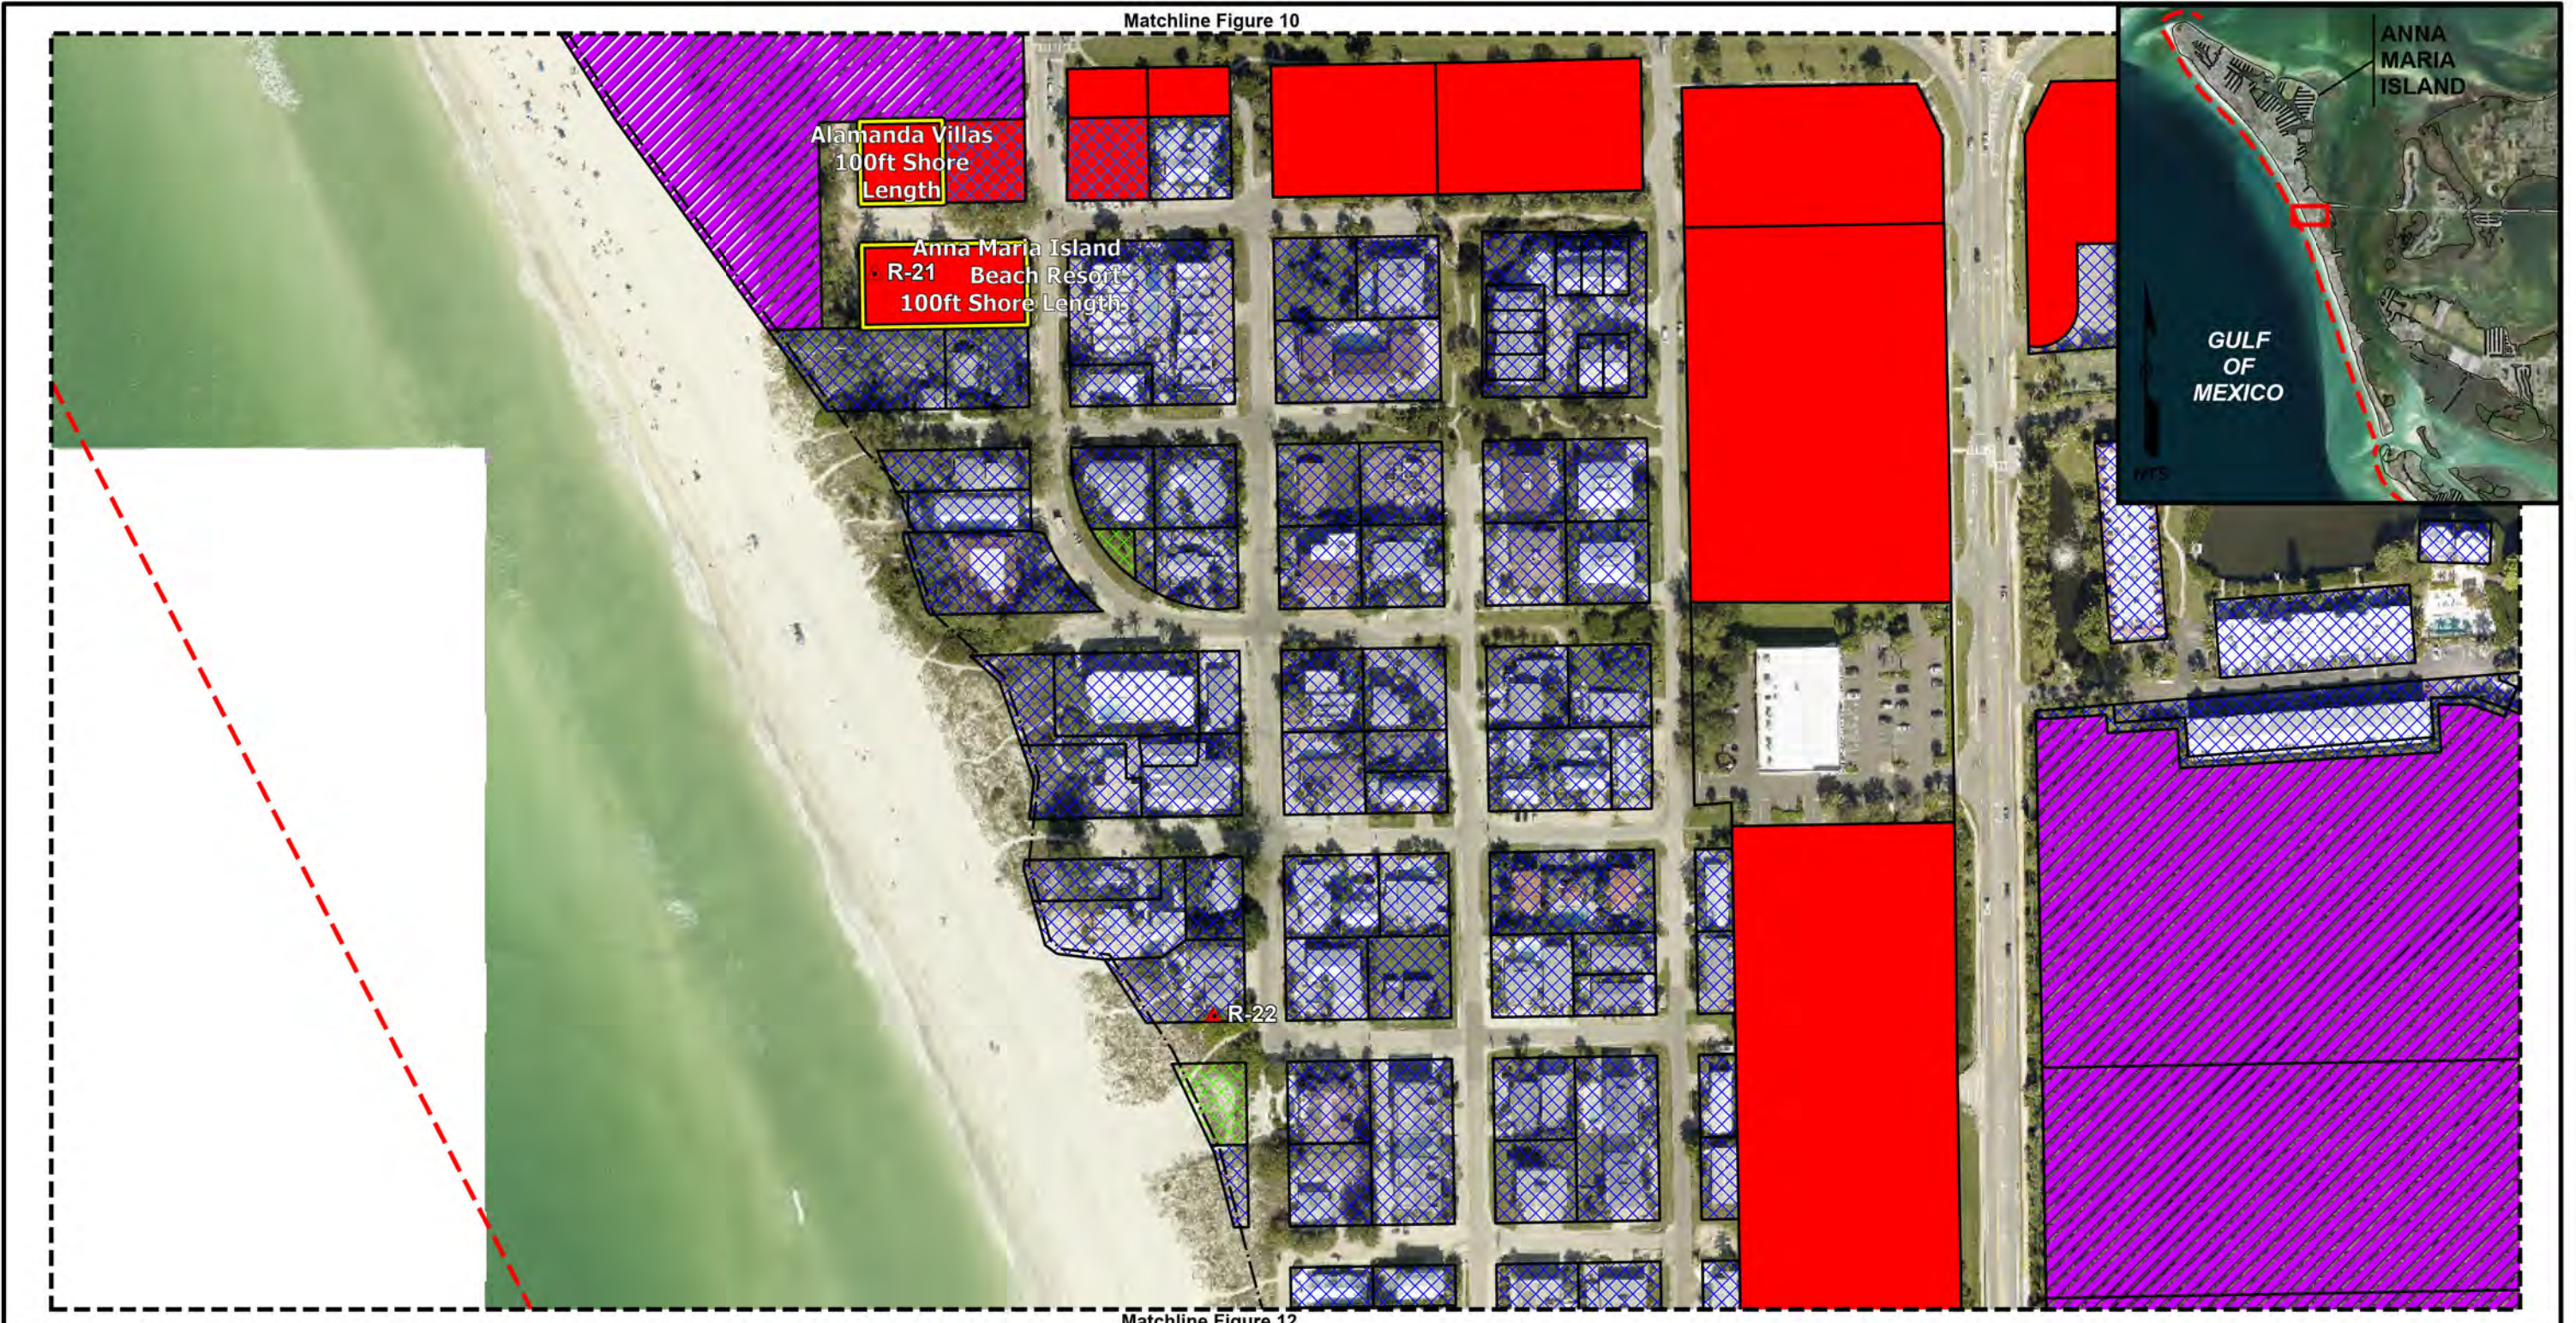

Notes:

1. 2022 background imagery is from Manatee County GIS Department.
2. Zoning classification is based on the 2021 Manatee County Property Appraisers parcel data land use classification.

Legend:

FDEP Monument

FDEP Critical Erosion Area

ECL

Lodging

FDOR 2021 Parcels

Zone:


Residential

Commercial

Mixed Commercial/Residential

Government

Recreational

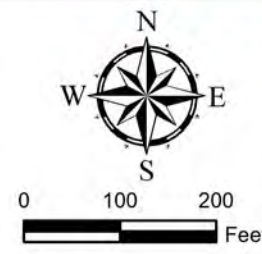

TITLE:

**Local Government Funding Request
Anna Maria Island
Manatee County, Florida**

8401 CONGRESS AVENUE, SUITE 140
 BOCA RATON, FL 33487
 PH. (561) 391-8102
 FAX. (561) 391-9116

Date: 07/20/22	By: HMV	Comm No:	Figure 11
----------------	---------	----------	------------------

Matchline Figure 11

Matchline Figure 13




Notes:

1. 2022 background imagery is from Manatee County GIS Department.
3. Zoning classification is based on the 2021 Manatee County Property Appraisers parcel data land use classification.

Legend:

	FDEP Monument		FDEP Critical Erosion Area	Zone:
	ECL		Residential	
	FDOR 2021 Parcels		Commercial	
			Mixed Commercial/Residential	
			Government	
			Recreational	

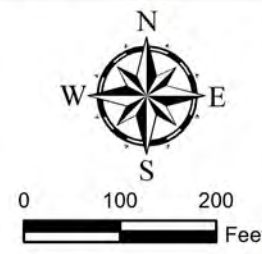

TITLE:

**Local Government Funding Request
Anna Maria Island
Manatee County, Florida**

APTIM

8401 CONGRESS AVENUE, SUITE 140
BOCA RATON, FL 33487
PH. (561) 391-8102
FAX.(561) 391-9116

Date: 07/20/22	By: HMV	Comm No:	Figure 12
----------------	---------	----------	------------------

Matchline Figure 13




Matchline Figure 15

Notes:

- 1. 2022 background imagery is from Manatee County GIS Department.
- 3. Zoning classification is based on the 2021 Manatee County Property Appraisers parcel data land use classification.

Legend:

- FDEP Monument
- FDEP Critical Erosion Area
- ECL
- Lodging
- FDOR 2021 Parcels
- Zone:**
 - Residential
 - Commercial
 - Mixed Commercial/Residential
 - Government

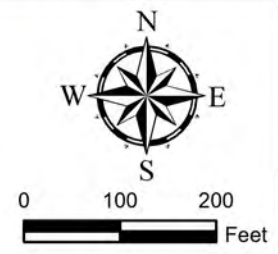

TITLE:

**Local Government Funding Request
Anna Maria Island
Manatee County, Florida**

APTIM

8401 CONGRESS AVENUE, SUITE 140
BOCA RATON, FL 33487
PH. (561) 391-8102
FAX.(561) 391-9116

Date: 07/20/22 By: HMV Comm No: **Figure 14**

Matchline Figure 14

Matchline Figure 16




Notes:

1. 2022 background imagery is from Manatee County GIS Department.
2. Zoning classification is based on the 2021 Manatee County Property Appraisers parcel data land use classification.

Legend:

	FDEP Monument		FDEP Critical Erosion Area	Zone:	
	ECL		Residential		Commercial
	Lodging		Government		Recreational
	FDOR 2021 Parcels				

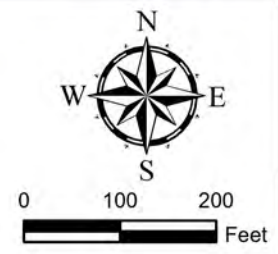

TITLE:

Local Government Funding Request
Anna Maria Island
Manatee County, Florida

APTIM

8401 CONGRESS AVENUE, SUITE 140
BOCA RATON, FL 33487
PH. (561) 391-8102
FAX. (561) 391-9116

Date: 07/20/22	By: HNV	Comm No:	Figure 15
----------------	---------	----------	------------------




Notes:

1. 2022 background imagery is from Manatee County GIS Department.
2. Zoning classification is based on the 2021 Manatee County Property Appraisers parcel data land use classification.

Legend:

FDEP Monument	FDEP Critical Erosion Area	Zone:
ECL	Residential	Commercial
Lodging	Government	
FDOR 2021 Parcels		

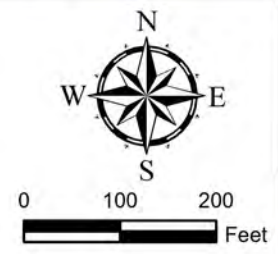

TITLE:

**Local Government Funding Request
Anna Maria Island
Manatee County, Florida**

8401 CONGRESS AVENUE, SUITE 140
BOCA RATON, FL 33487
PH. (561) 391-8102
FAX. (561) 391-9116

Date: 07/20/22	By: HMV	Comm No:	Figure 16
----------------	---------	----------	------------------




Notes:

1. 2022 background imagery is from Manatee County GIS Department.
2. Zoning classification is based on the 2021 Manatee County Property Appraisers parcel data land use classification.

Legend:

- | | | |
|---------------------|--------------------------------|--------------|
| ▲ FDEP Monument | --- FDEP Critical Erosion Area | Zone: |
| --- ECL | | Residential |
| □ Lodging | | Commercial |
| □ FDOR 2021 Parcels | | Government |

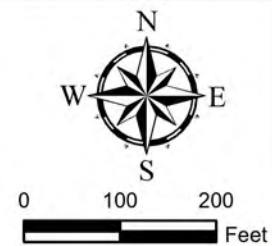

TITLE:

**Local Government Funding Request
Anna Maria Island
Manatee County, Florida**



APTIM

8401 CONGRESS AVENUE, SUITE 140
BOCA RATON, FL 33487
PH. (561) 391-8102
FAX.(561) 391-9116

Date: 07/20/22

By: HNV

Comm No:

Figure 17




Notes:

1. 2022 background imagery is from Manatee County GIS Department.
2. Zoning classification is based on the 2021 Manatee County Property Appraisers parcel data land use classification.

Legend:

- | | | |
|-------------------|----------------------------|------------------------------|
| FDEP Monument | FDEP Critical Erosion Area | Zone: |
| ECL | Lodging | Residential |
| FDOR 2021 Parcels | | Commercial |
| | | Mixed Commercial/Residential |
| | | Government |
| | | Recreational |

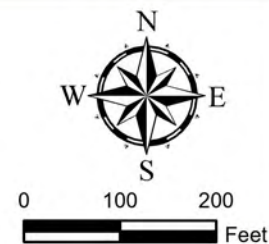

TITLE:

**Local Government Funding Request
Anna Maria Island
Manatee County, Florida**



APTIM

8401 CONGRESS AVENUE, SUITE 140
BOCA RATON, FL 33487
PH. (561) 391-8102
FAX. (561) 391-9116

Date: 07/20/22

By: HMV

Comm No:

Figure 18

Matchline Figure 18

Matchline Figure 20




Notes:

1. 2022 background imagery is from Manatee County GIS Department.
2. Zoning classification is based on the 2021 Manatee County Property Appraisers parcel data land use classification.

Legend:

FDEP Monument	FDEP Critical Erosion Area	Zone:
ECL		Residential
FDOR 2021 Parcels		Recreational

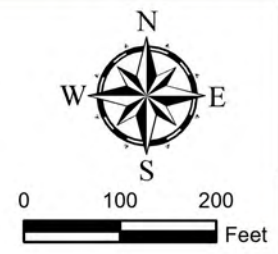

TITLE:

Local Government Funding Request
Anna Maria Island
Manatee County, Florida



8401 CONGRESS AVENUE, SUITE 140
BOCA RATON, FL 33487
PH. (561) 391-8102
FAX. (561) 391-9116

Date: 07/20/22	By: HMV	Comm No:	Figure 19
----------------	---------	----------	------------------

Matchline Figure 19


Matchline Figure 21



- Notes:**
- 1. 2022 background imagery is from Manatee County GIS Department.
 - 3. Zoning classification is based on the 2021 Manatee County Property Appraisers parcel data land use classification.

Legend:

FDEP Monument	FDEP Critical Erosion Area	Zone:	
ECL	FDOR 2021 Parcels		Residential
			Government
		Recreational	

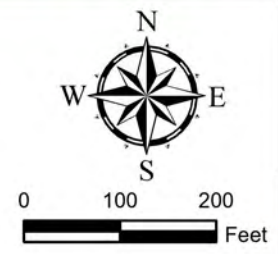

TITLE:

**Local Government Funding Request
Anna Maria Island
Manatee County, Florida**

APTIM

8401 CONGRESS AVENUE, SUITE 140
BOCA RATON, FL 33487
PH. (561) 391-8102
FAX.(561) 391-9116

Date: 07/20/22	By: HMV	Comm No:	Figure 20
----------------	---------	----------	------------------




Notes:

1. 2022 background imagery is from Manatee County GIS Department.
2. Zoning classification is based on the 2021 Manatee County Property Appraisers parcel data land use classification.

Legend:

- | | | |
|-------------------|----------------------------|--------------|
| FDEP Monument | FDEP Critical Erosion Area | Zone: |
| ECL | Recreational | |
| FDOR 2021 Parcels | | |

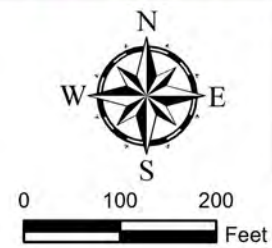

TITLE:

**Local Government Funding Request
Anna Maria Island
Manatee County, Florida**



APTIM

8401 CONGRESS AVENUE, SUITE 140
BOCA RATON, FL 33487
PH. (561) 391-8102
FAX. (561) 391-9116

Date: 07/20/22

By: HMV

Comm No:

Figure 21




Notes:

1. 2022 background imagery is from Manatee County GIS Department.
2. Zoning classification is based on the 2021 Manatee County Property Appraisers parcel data land use classification.

Legend:

- | | | |
|-------------------|----------------------------|--------------|
| FDEP Monument | FDEP Critical Erosion Area | Zone: |
| ECL | Recreational | |
| FDOR 2021 Parcels | | |

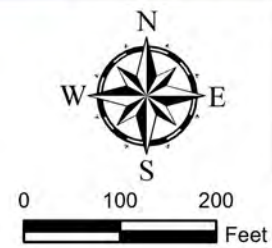

TITLE:

**Local Government Funding Request
Anna Maria Island
Manatee County, Florida**



APTIM

8401 CONGRESS AVENUE, SUITE 140
BOCA RATON, FL 33487
PH. (561) 391-8102
FAX.(561) 391-9116

Date: 07/20/22

By: HNV

Comm No:

Figure 22

Matchline Figure 22




Notes:

1. 2022 background imagery is from Manatee County GIS Department.
2. Zoning classification is based on the 2021 Manatee County Property Appraisers parcel data land use classification.

Legend:

- | | | |
|---|--|--------------|
|  FDEP Monument |  FDEP Critical Erosion Area | Zone: |
|  ECL |  Recreational | |
|  FDOR 2021 Parcels | | |

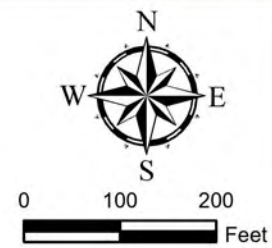

TITLE:

**Local Government Funding Request
Anna Maria Island
Manatee County, Florida**



APTIM

8401 CONGRESS AVENUE, SUITE 140
BOCA RATON, FL 33487
PH. (561) 391-8102
FAX.(561) 391-9116

Date: 07/20/22

By: HMV

Comm No:

Figure 23

RESOLUTION R-22-132

A RESOLUTION OF THE BOARD OF COUNTY COMMISSIONERS OF MANATEE COUNTY FLORIDA, AUTHORIZING THE PARKS AND NATURAL RESOURCES DEPARTMENT TO FILE A LONG-RANGE BEACH EROSION CONTROL BUDGET PLAN WITH THE FLORIDA DEPARTMENT OF ENVIRONMENTAL PROTECTION; SUPPORTING THE PROJECT FOR WHICH FUNDING IS REQUESTED; CONFIRMING MANATEE COUNTY'S ABILITY TO SERVE AS LOCAL SPONSOR FOR PROJECTS AND THE COUNTY'S ABILITY TO FUND THE APPROPRIATE LOCAL SHARE OF PROJECTS; AND PROVIDING AN EFFECTIVE DATE.

WHEREAS, Parks and Natural Resources projects and studies relating to beach erosion control, beach preservation marine environmental protection, and hurricane protection are eligible for state funding consideration under the provisions of Chapter 161, Florida Statutes; and

WHEREAS, in order to qualify for State of Florida beach project funding, current State of Florida policy requires submission of a long-range beach erosion control plan by the local government entity which coordinates a county's beach erosion control program; and

WHEREAS, beach erosion control projects in Segment 11 (along the Gulf Coast of Anna Maria Island, encompassing the cities of Anna Maria, Holmes Beach and Bradenton Beach and including management of the adjacent inlets, Longboat Pass and Passage Key Inlet, as potential sediment sources) have been and are planned to be conducted by Manatee County as local project sponsor, with subsequent reimbursement of the federal and state shares of the eligible costs; and

WHEREAS, the Board of County Commissioners of Manatee County has determined that it is in the best interest of Manatee County to pursue all available funding in order to restore and maintain the beaches of Manatee County;

NOW THEREFORE BE IT RESOLVED BY THE BOARD OF COUNTY COMMISSIONERS OF MANATEE COUNTY, FLORIDA:

- | | |
|-----------|--|
| Section 1 | The Manatee County Parks and Natural Resources Department is authorized and directed to file a long-range beach erosion control plan with the Florida Department of Environmental Protection. |
| Section 2 | The Manatee County Board of County Commissioners supports beach erosion control projects for which funding is requested from the State of Florida. |
| Section 3 | Manatee County is able to serve as local sponsor for such projects and is able to provide the appropriate local funding share from the Tourist Development Tax Fund to implement beach erosion control projects. |

Resolution R-22-132

Section 4 This Resolution shall become effective upon adoption.

ADOPTED by the Board of County Commissioners of Manatee County with a quorum present and voting this _____ day of _____ 2022.

BOARD OF COUNTY COMMISSIONERS
MANATEE COUNTY, FLORIDA

By: _____
Chairperson, Commissioner Kevin Van Ostenbridge

ATTEST: Angelina "Angel" Colonnese
Clerk of the Circuit Court and Comptroller

By: _____
Deputy Clerk