



EXISTING CONDITIONS

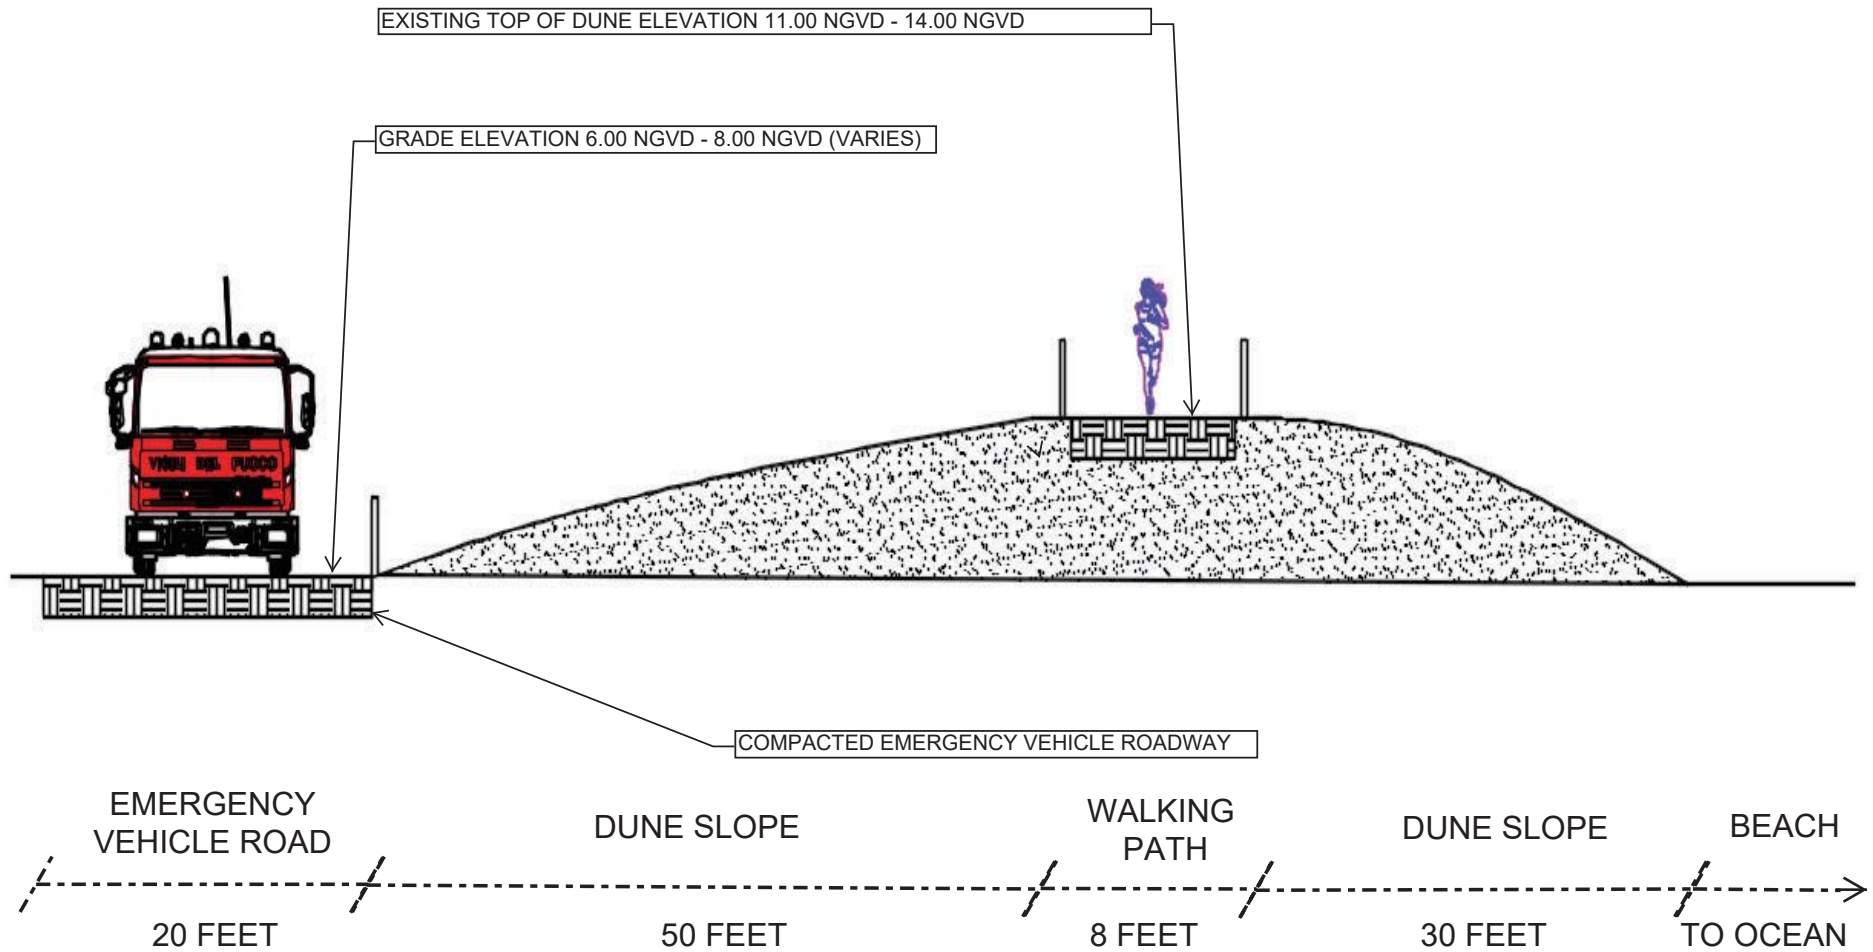


PROPOSED CONDITIONS

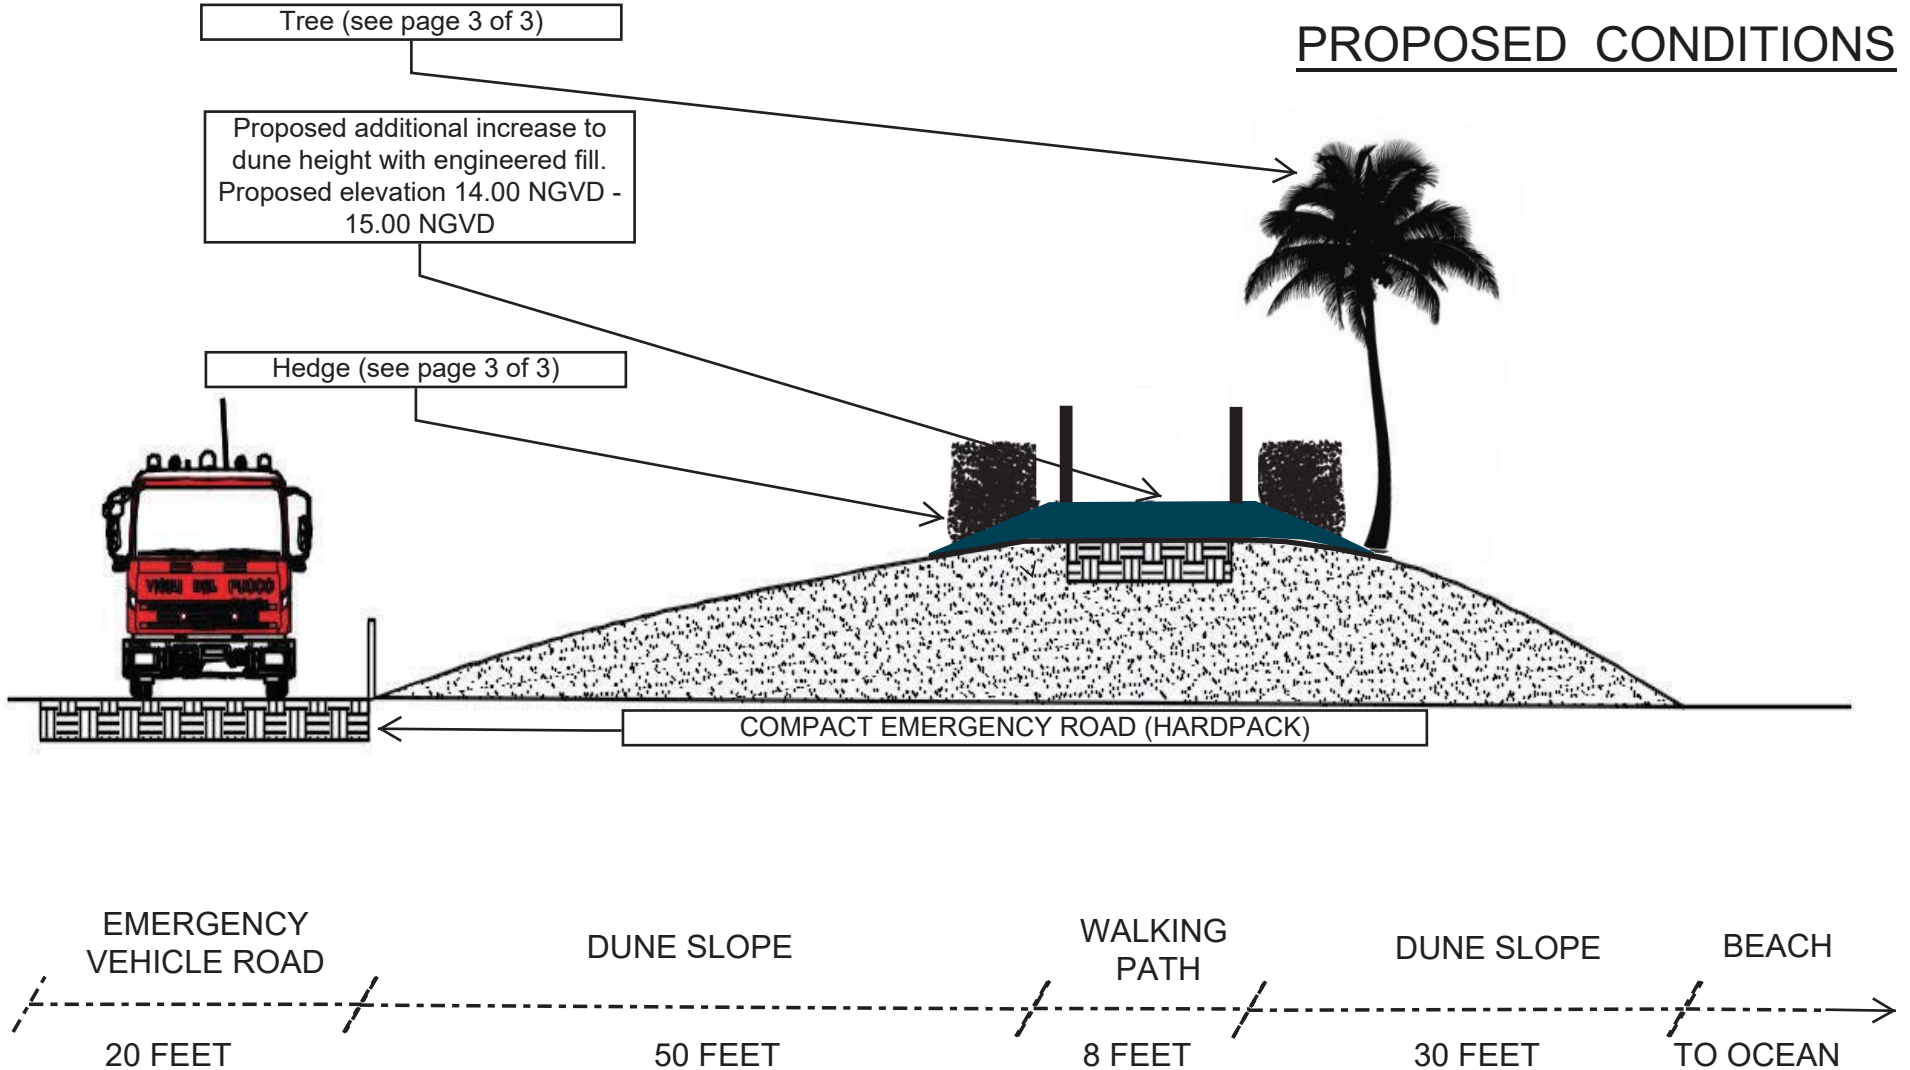

TREE

Coconut Palm Tree - *Cocos nucifera*

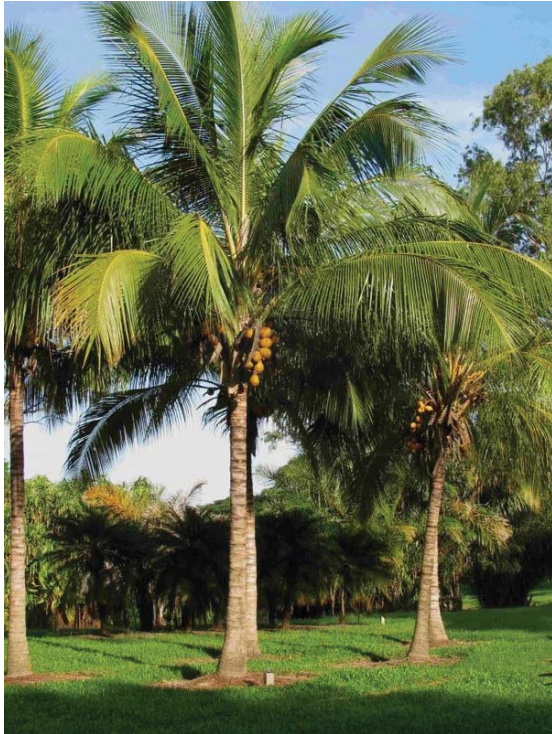

HEDGE

Coco Plum - *Chrysobalanus icaco*



LAST
REVISION
05/26/2022

REVISION

DESCRIPTION:
PROPOSED LANDSCAPE MATERIAL



TOWN OF SURFSIDE

DUNE - PROPOSED MATERIAL

SCALE:
N.T.S.

SHEET
3 of 3