




REVISIONS		
NO.	DESCRIPTION	DATE

**PRELIMINARY PLAN
NOT FOR CONSTRUCTION**
 THESE PLANS ARE NOT FULLY PERMITTED
 AND ARE SUBJECT TO REVISIONS MADE
 DURING THE PERMITTING PROCESS.
 RESPONSIBILITY FOR THE USE OF THESE
 PLANS PRIOR TO OBTAINING PERMITS FROM
 ALL AGENCIES HAVING JURISDICTION OVER
 THE PROJECT WILL FALL SOLELY UPON THE
 USER.

ISSUE DATE: 05/10/2022
 DESIGNED BY: HG
 DRAWN BY: HG
 CHECKED BY:
 BID-CONTRACT:

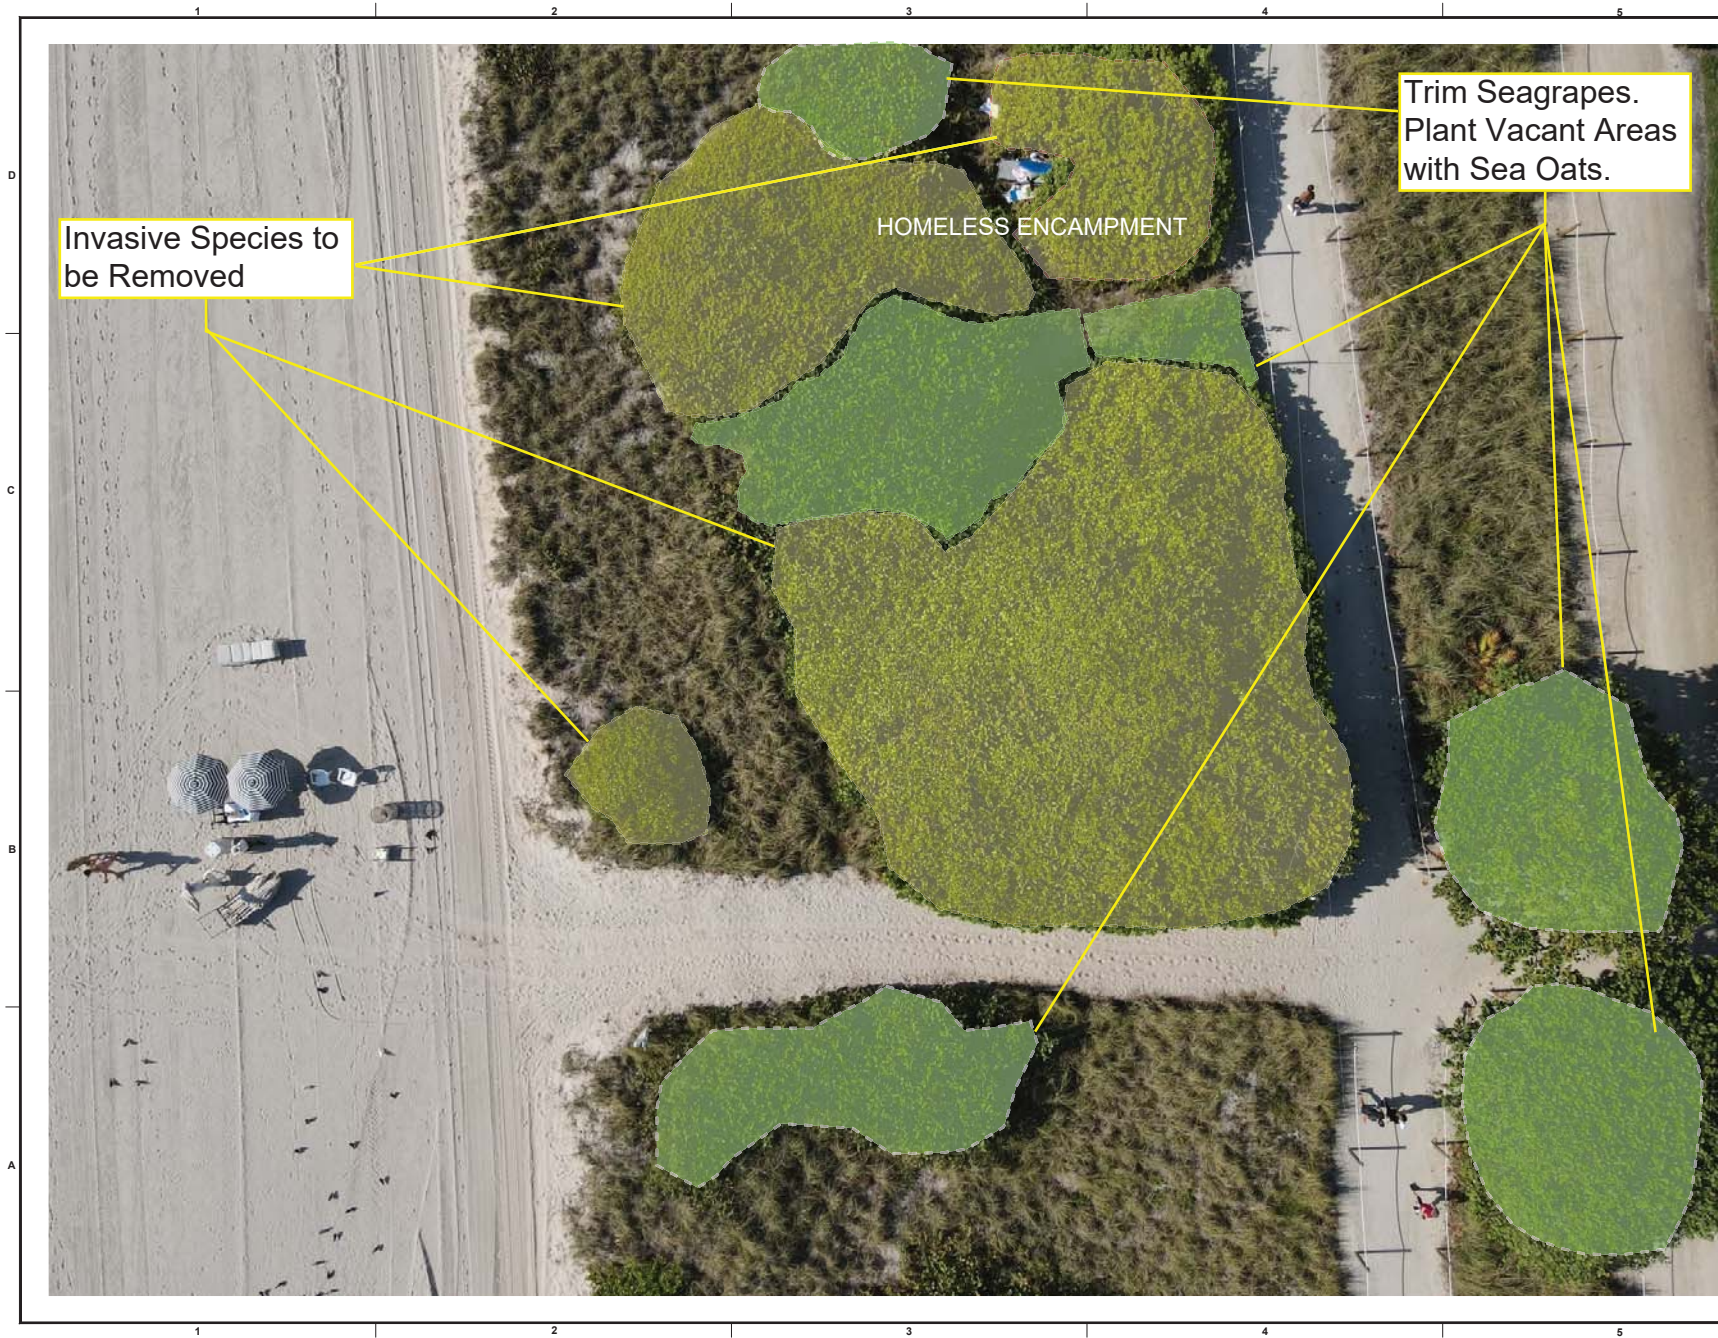


PROJECT

**INVASIVE
SPECIES & DUNE
RESTORATION
PLAN**

SHEET TITLE

AERIAL VIEWS

SHEET
NUMBER 1.00
 PROJECT
NUMBER TBD

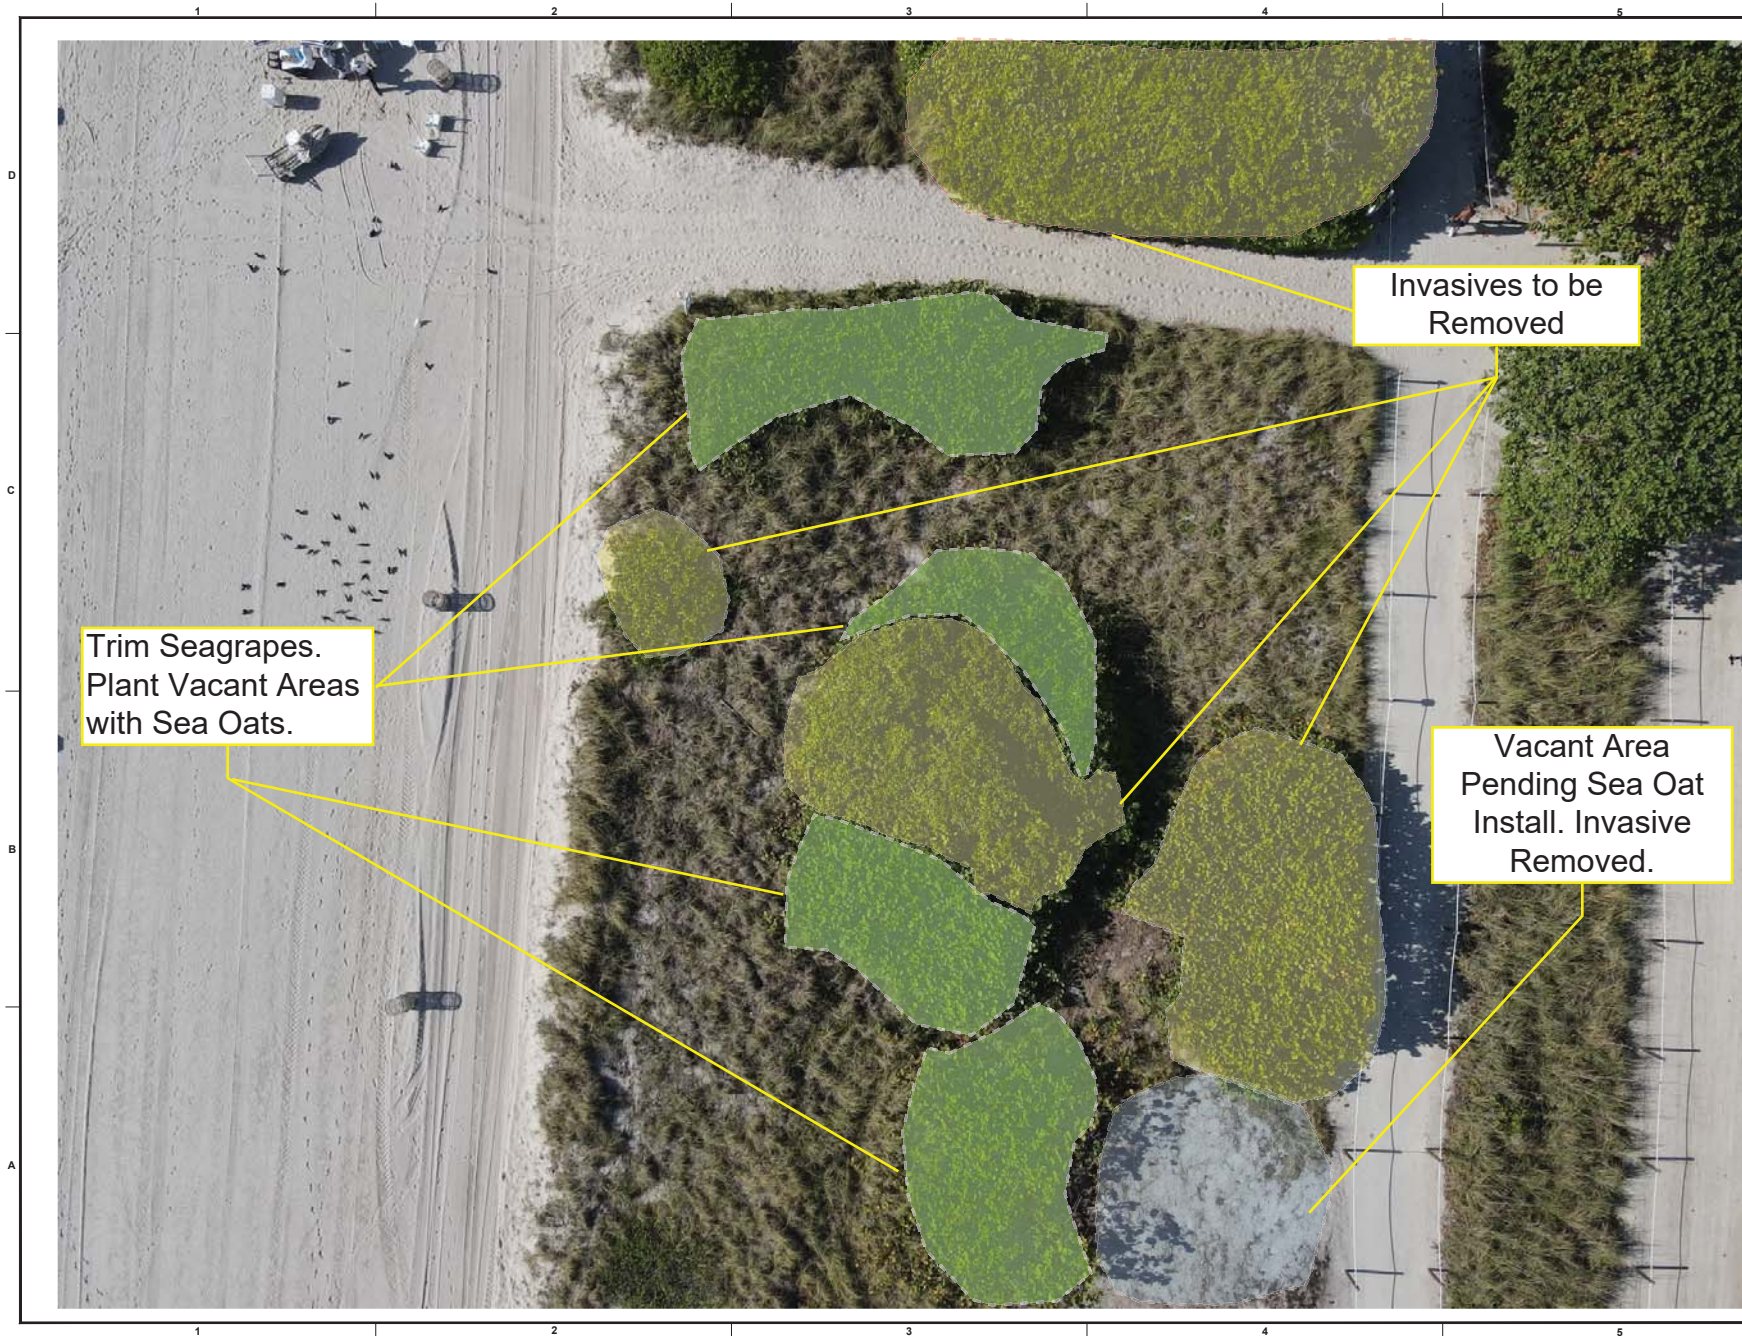

REVISIONS

NO.	DESCRIPTION	DATE

**PRELIMINARY PLAN
NOT FOR CONSTRUCTION**

THESE PLANS ARE NOT FULLY PERMITTED
AND ARE SUBJECT TO REVISIONS MADE
DURING THE PERMITTING PROCESS.

RESPONSIBILITY FOR THE USE OF THESE
PLANS PRIOR TO OBTAINING PERMITS FROM
ALL AGENCIES HAVING JURISDICTION OVER
THE PROJECT WILL FALL SOLELY UPON THE
USER.

ISSUE DATE: 05/10/2022

DESIGNED BY: HG

DRAWN BY: HG

CHECKED BY:

BID-CONTRACT:



PROJECT


**INVASIVE
SPECIES & DUNE
RESTORATION
PLAN**

SHEET TITLE

AERIAL VIEWS

SHEET
NUMBER 2.00

PROJECT
NUMBER TBD

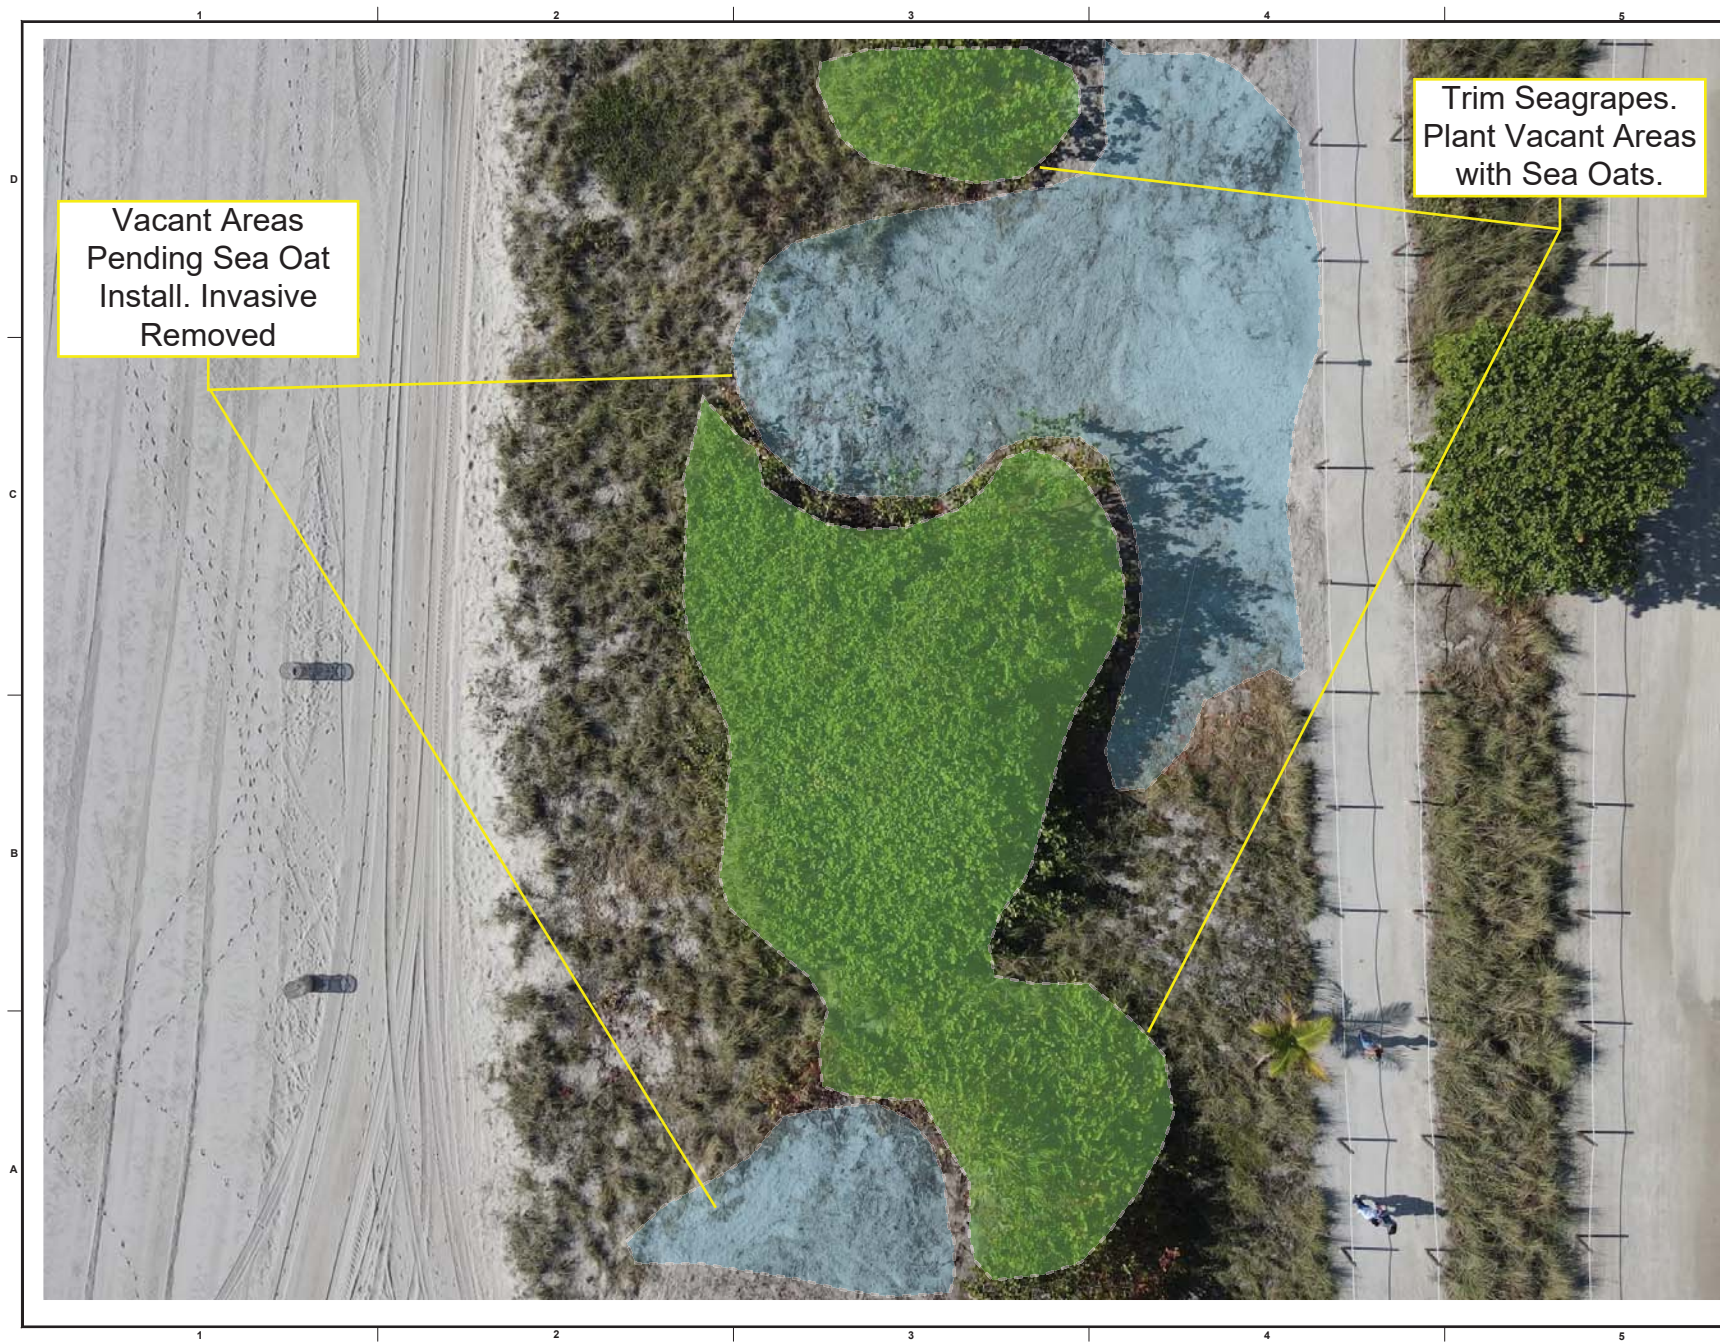[illegible]

**PRELIMINARY PLAN
NOT FOR CONSTRUCTION**

THESE PLANS ARE NOT FULLY PERMITTED
AND ARE SUBJECT TO REVISIONS MADE
DURING THE PERMITTING PROCESS.

RESPONSIBILITY FOR THE USE OF THESE
PLANS PRIOR TO OBTAINING PERMITS FROM
ALL AGENCIES HAVING JURISDICTION OVER
THE PROJECT WILL FALL SOLELY UPON THE
USER.

ISSUE DATE:	05/10/2022
-------------	------------

DESIGNED BY: HG

DRAWN BY: HG
CHECKED BY:

BID-CONTRACT:



PROJECT

INVASIVE SPECIES & DUNE RESTORATION PLAN

SHEET TITLE

AERIAL VIEWS

SHEET	3.00
NUMBER	

PROJECT NUMBER	TBD
----------------	-----