


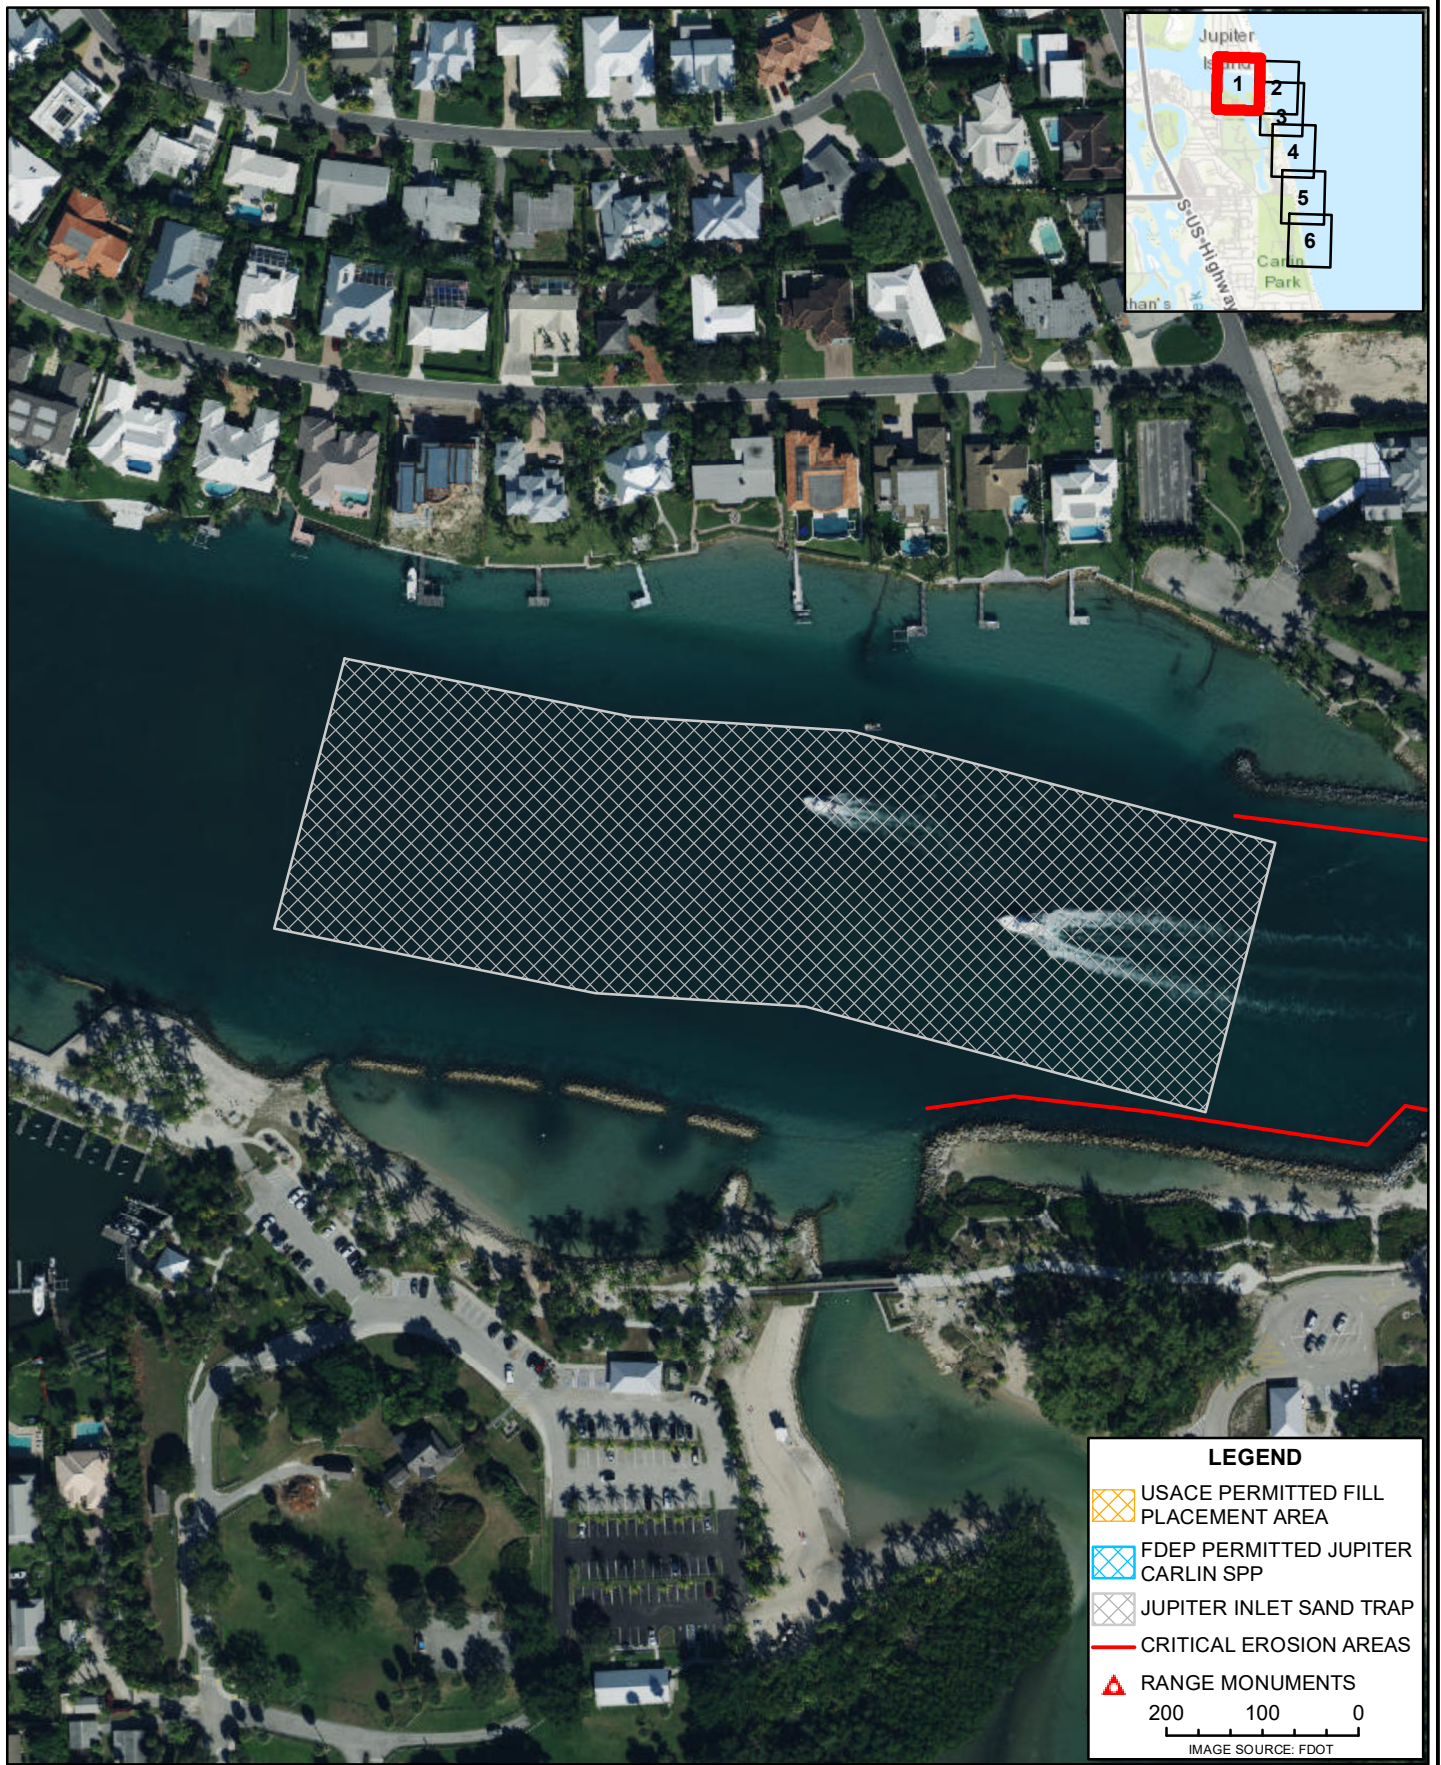


LEGEND

-  USACE PERMITTED FILL PLACEMENT AREA
-  FDEP PERMITTED JUPITER CARLIN SPP
-  JUPITER INLET SAND TRAP
-  CRITICAL EROSION AREAS
-  RANGE MONUMENTS

200 100 0

IMAGE SOURCE: FDOT

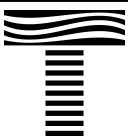


TAYLOR ENGINEERING INC.
10199 SOUTHSIDE BOULEVARD
SUITE 310
JACKSONVILLE, FL 32256
CERTIFICATE OF AUTHORIZATION # 4815



JUPITER INLET FY2023/24
LOCAL GOVERNMENT FUNDING REQUEST
PALM BEACH COUNTY, FLORIDA

PROJECT	C2002-022
DRAWN BY	NEL
SHEET	1 OF 6
DATE	JUL 2022

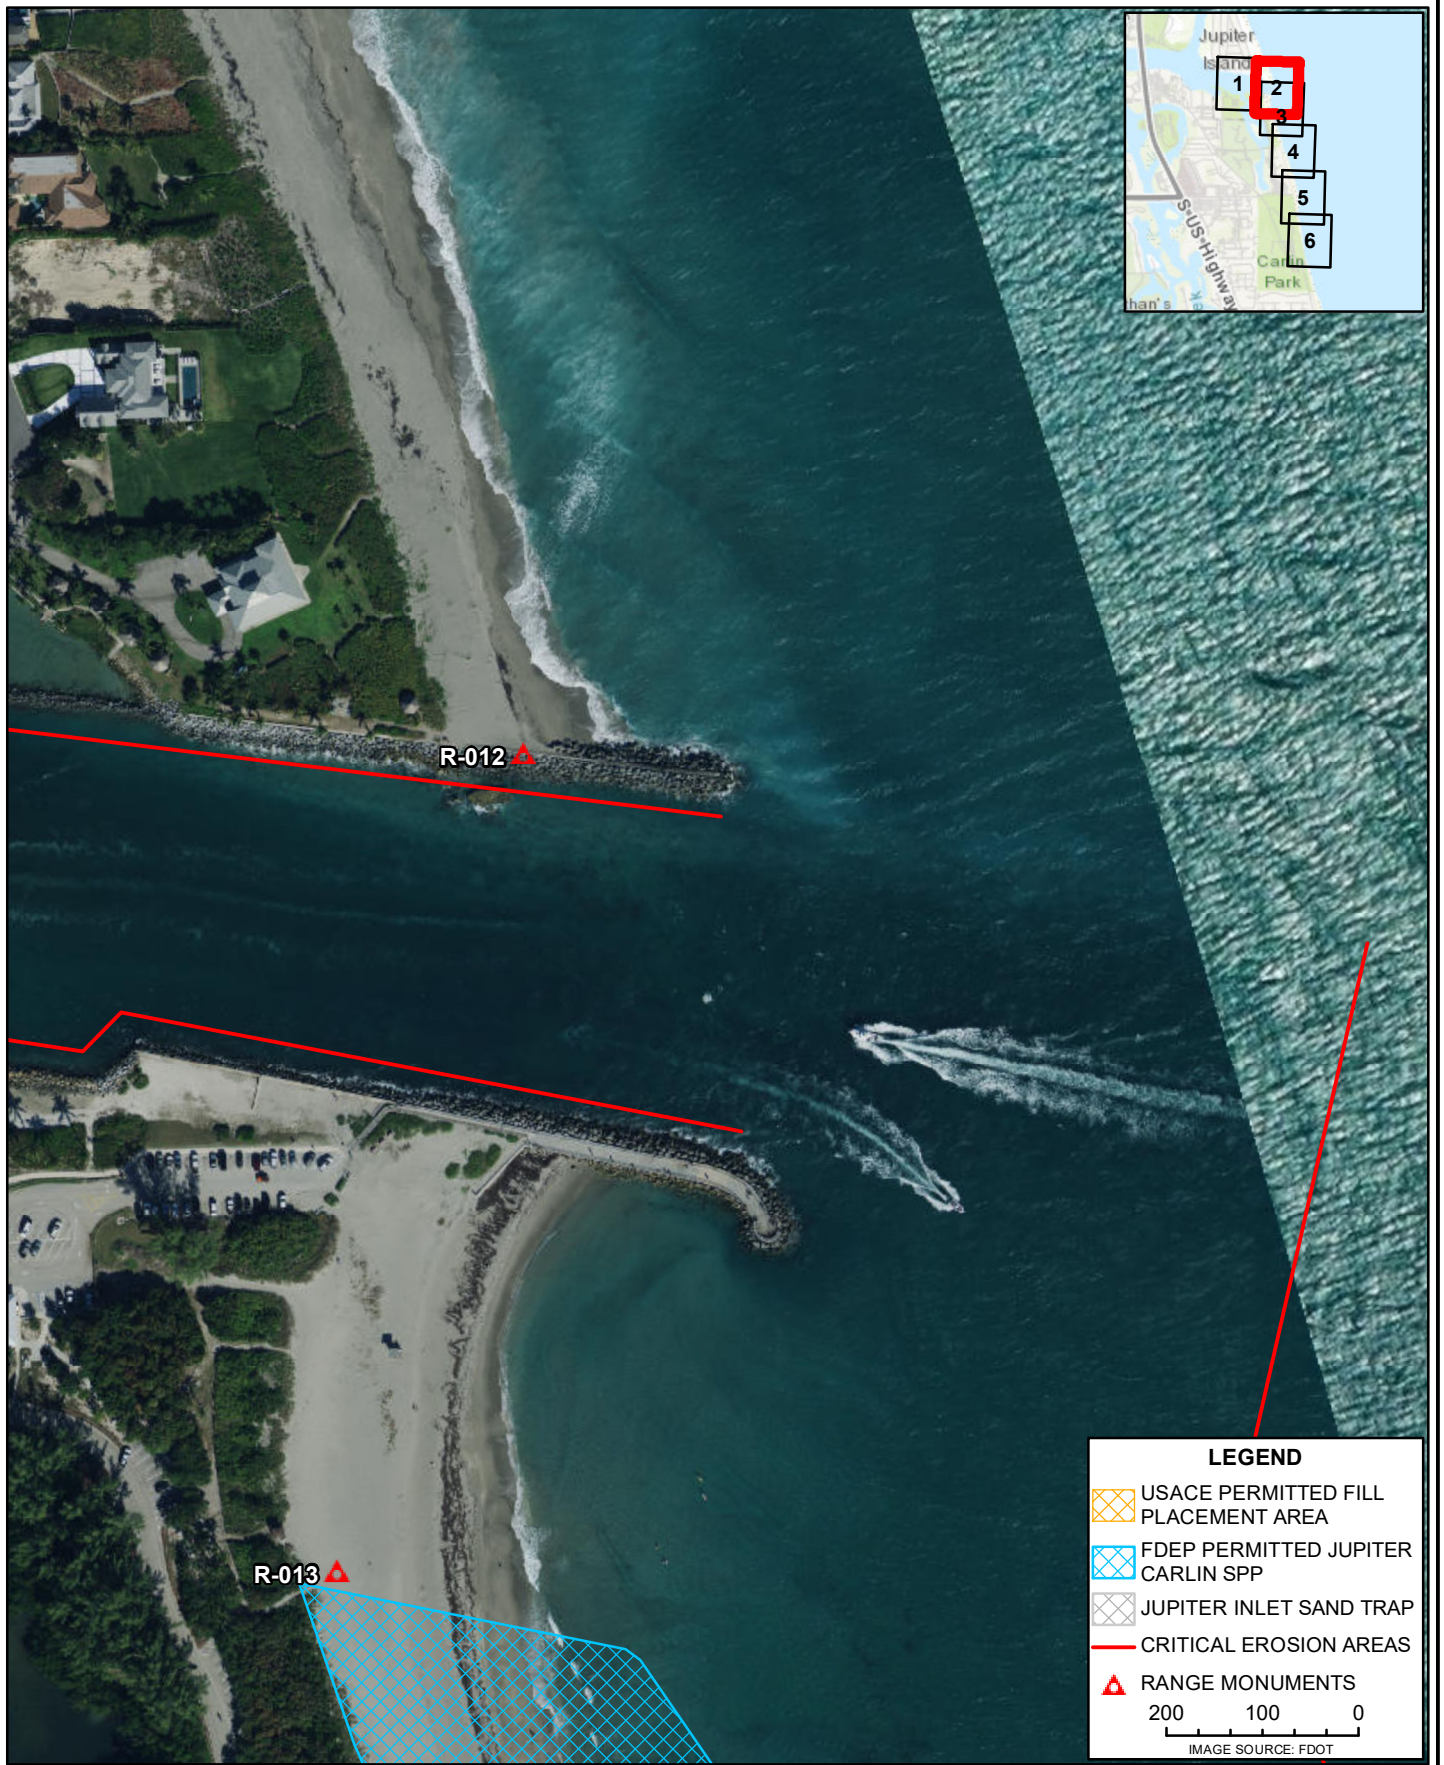


LEGEND

- USACE PERMITTED FILL PLACEMENT AREA
- FDEP PERMITTED JUPITER CARLIN SPP
- JUPITER INLET SAND TRAP
- CRITICAL EROSION AREAS
- RANGE MONUMENTS

200 100 0

IMAGE SOURCE: FDOT


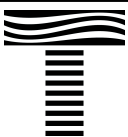


TAYLOR ENGINEERING INC.
10199 SOUTHSIDE BOULEVARD
SUITE 310
JACKSONVILLE, FL 32256
CERTIFICATE OF AUTHORIZATION # 4815



JUPITER INLET FY2023/24
LOCAL GOVERNMENT FUNDING REQUEST
PALM BEACH COUNTY, FLORIDA

PROJECT	C2002-022
DRAWN BY	NEL
SHEET	2 OF 6
DATE	JUL 2022

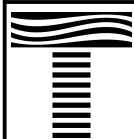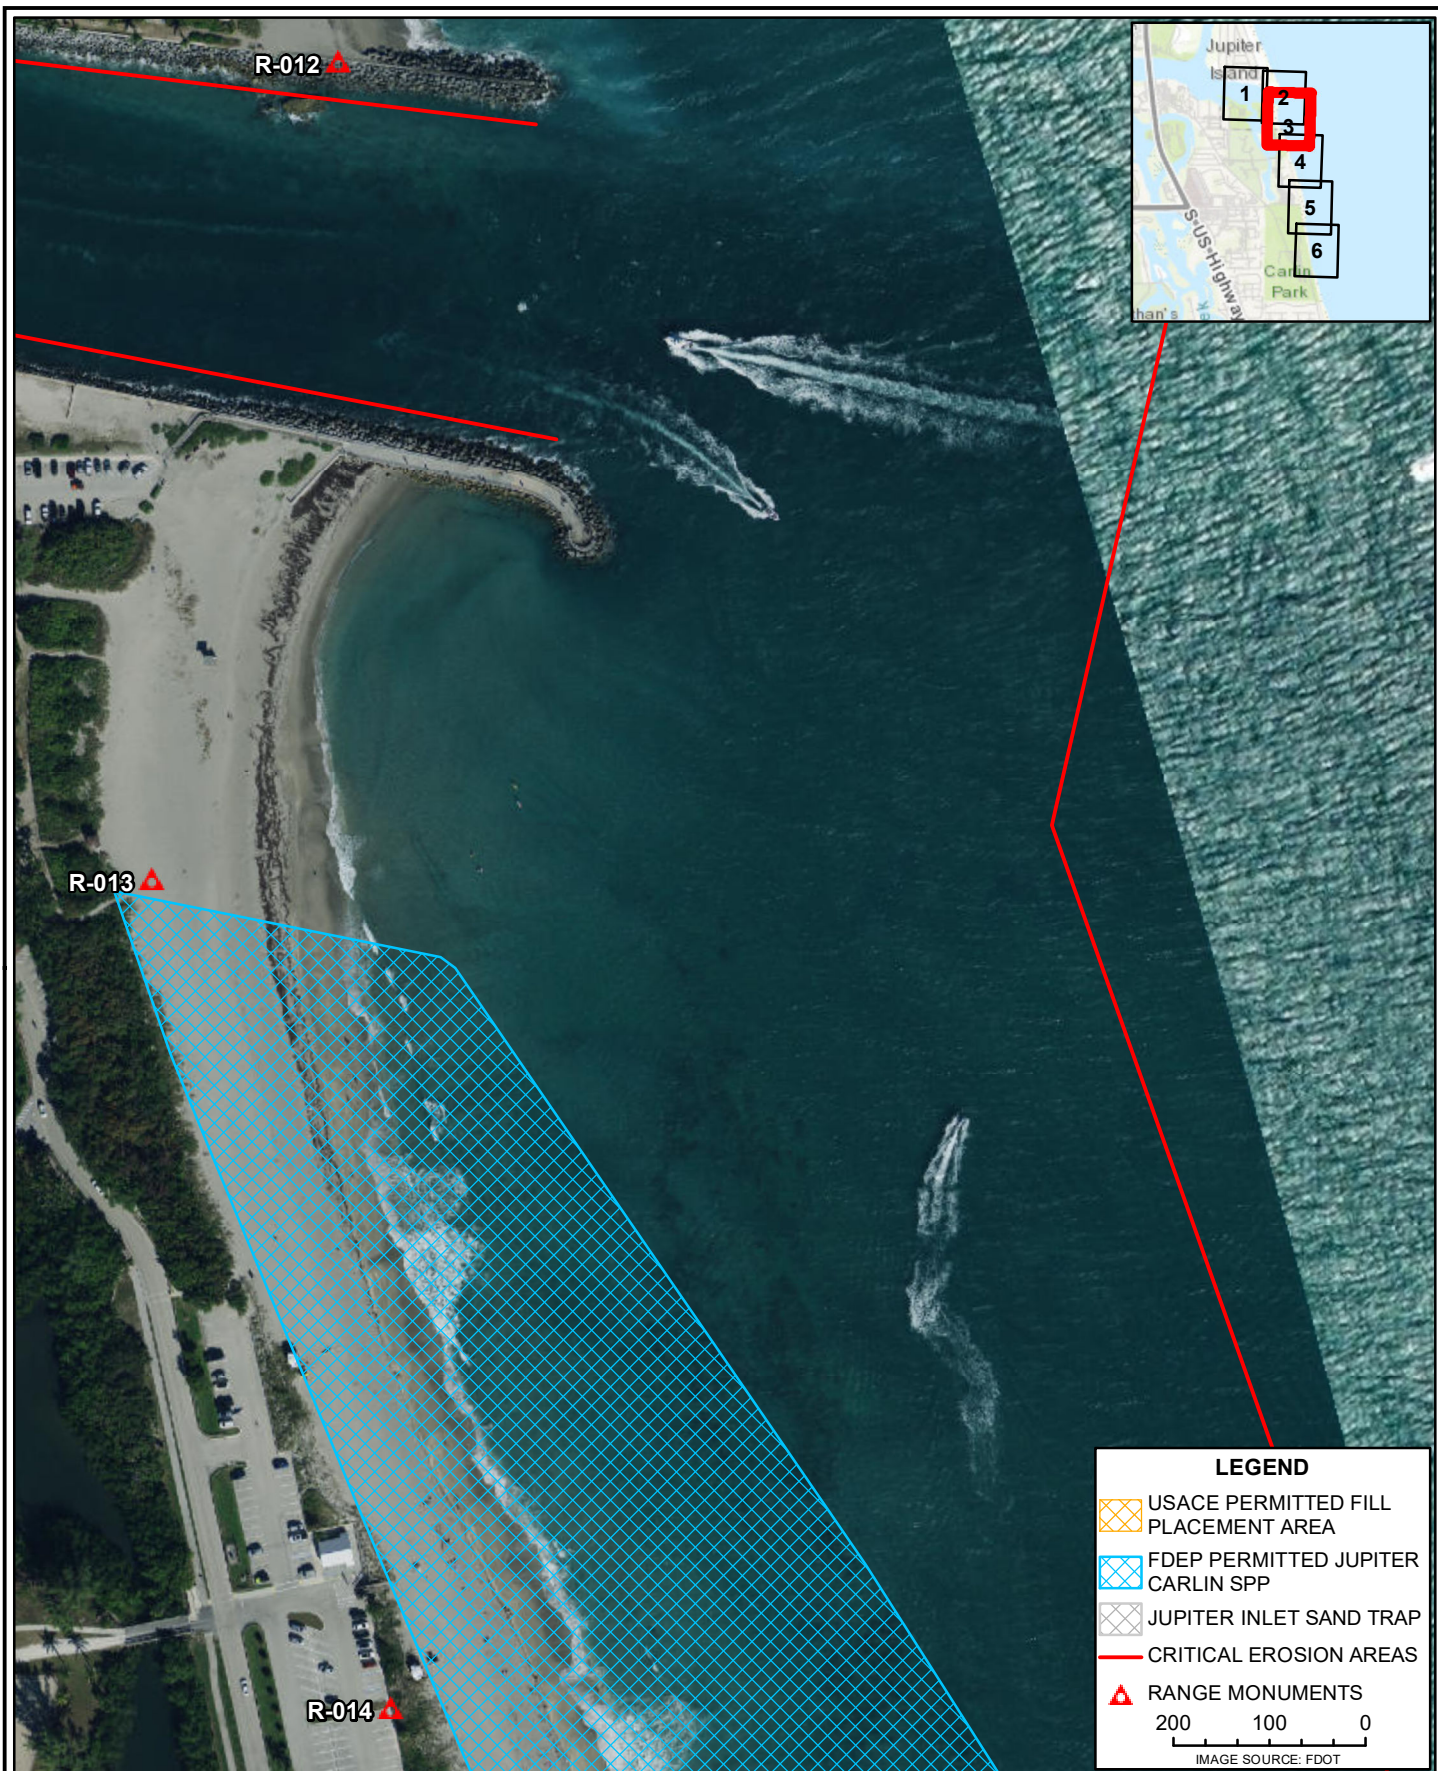



TAYLOR ENGINEERING INC.
10199 SOUTHSIDE BOULEVARD
SUITE 310
JACKSONVILLE, FL 32256
CERTIFICATE OF AUTHORIZATION # 4815





JUPITER INLET FY2023/24
LOCAL GOVERNMENT FUNDING REQUEST
PALM BEACH COUNTY, FLORIDA

PROJECT	C2002-022
DRAWN BY	NEL
SHEET	3 OF 6
DATE	JUL 2022

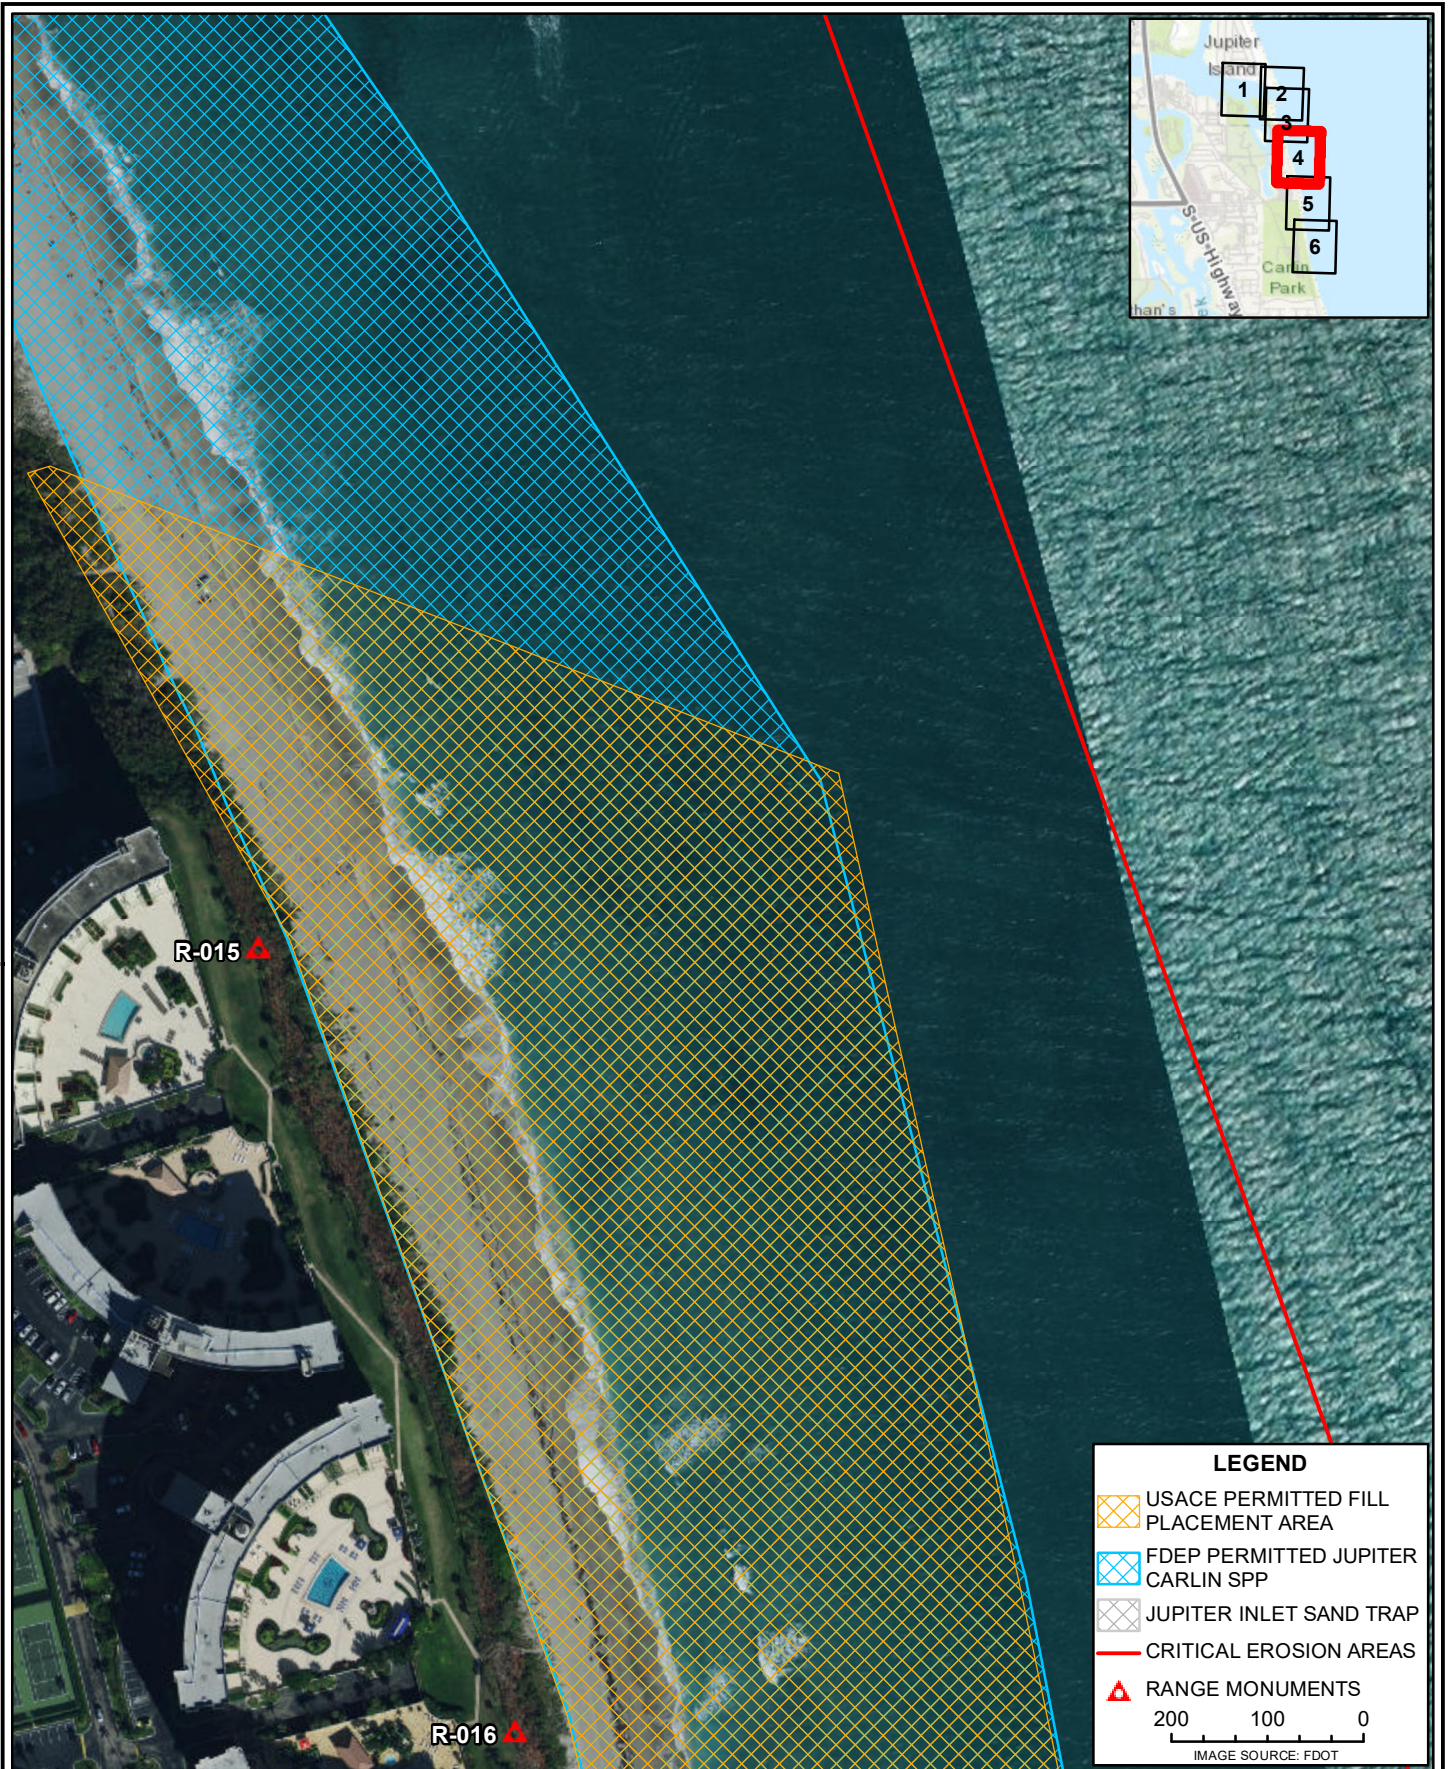

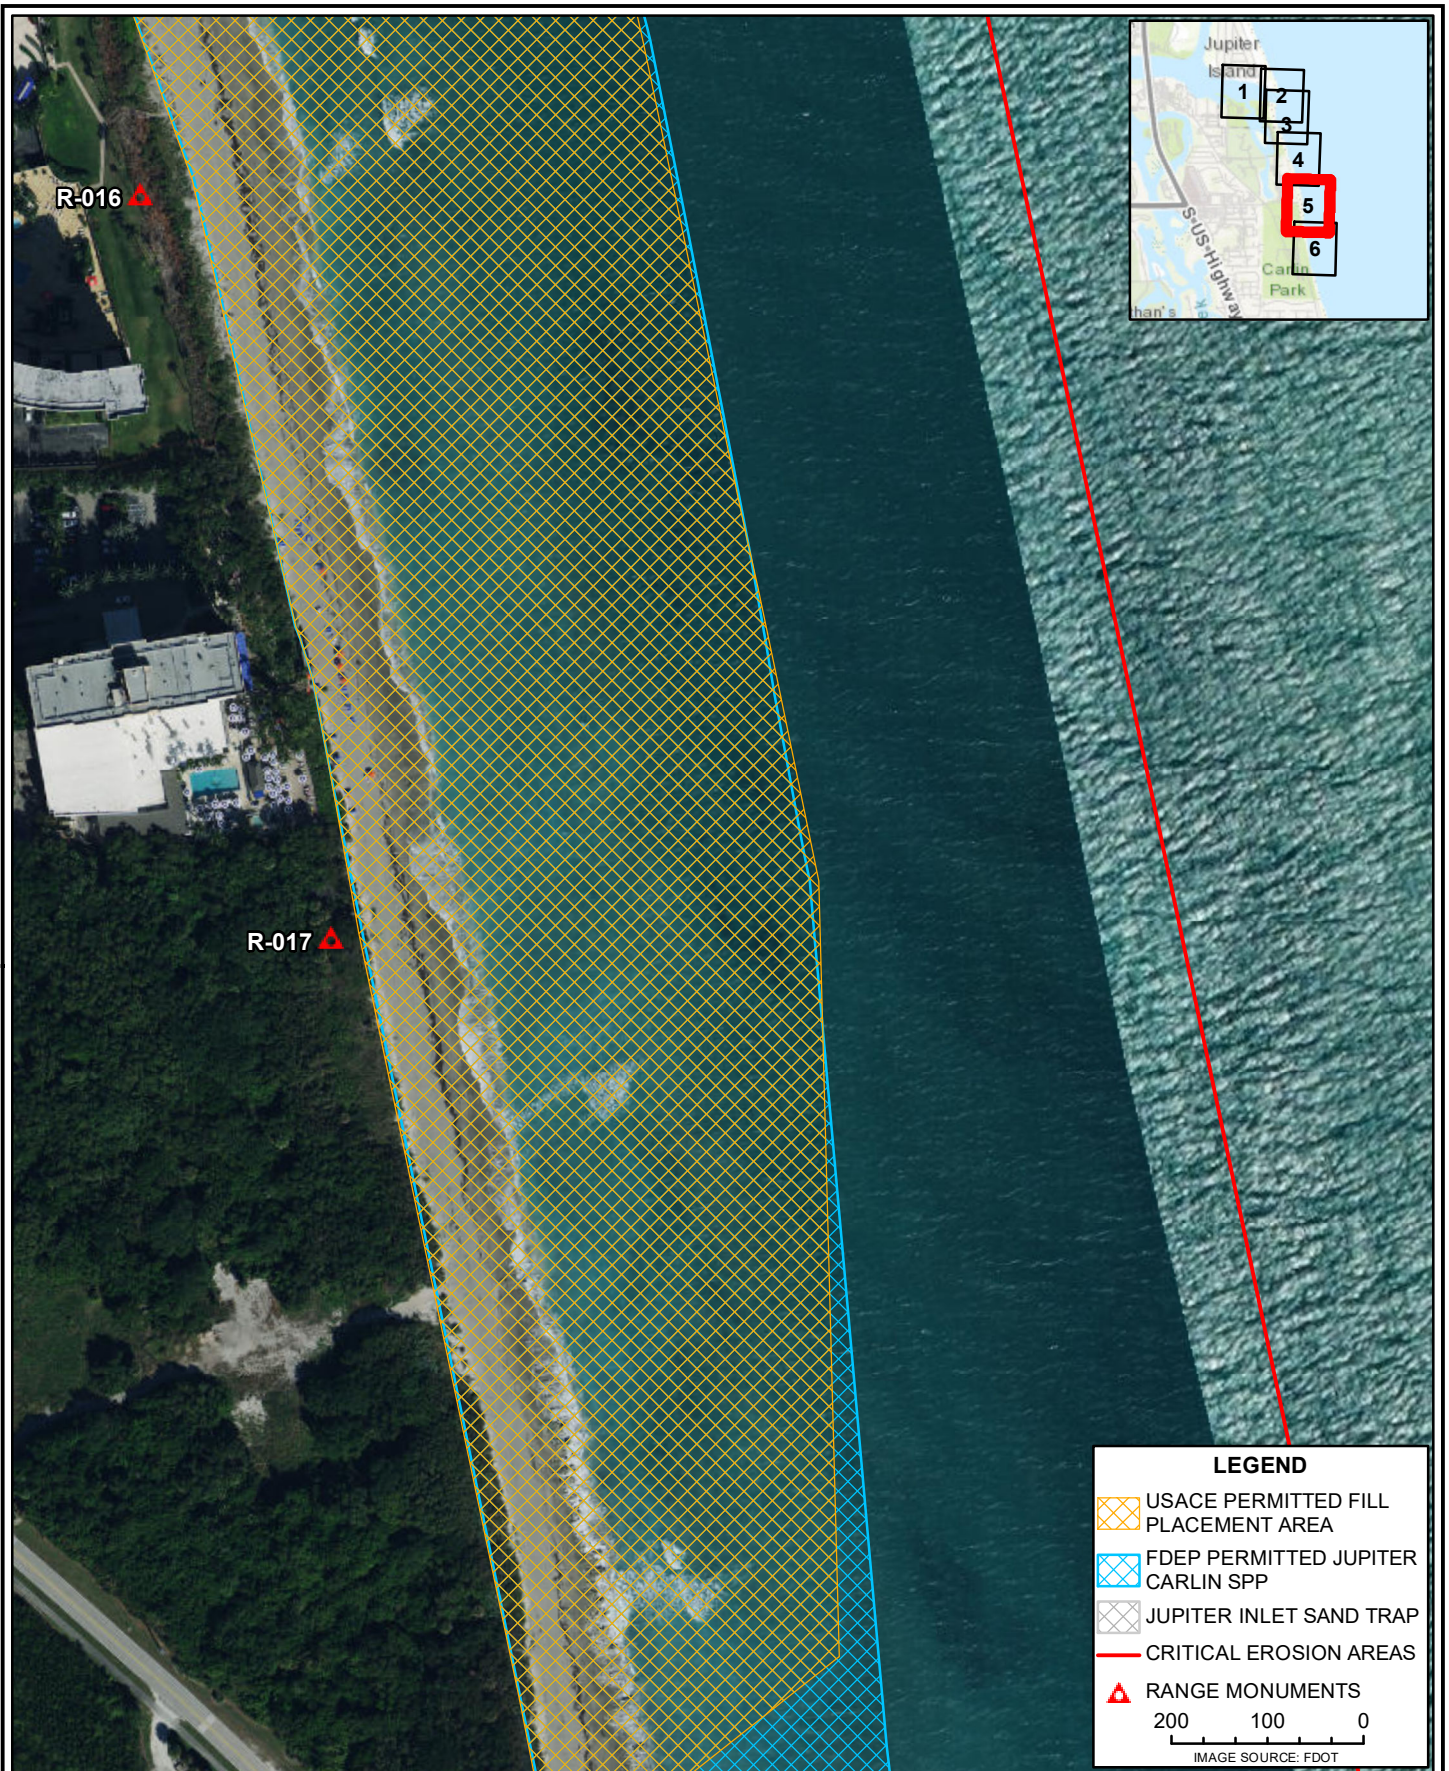

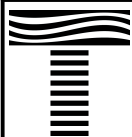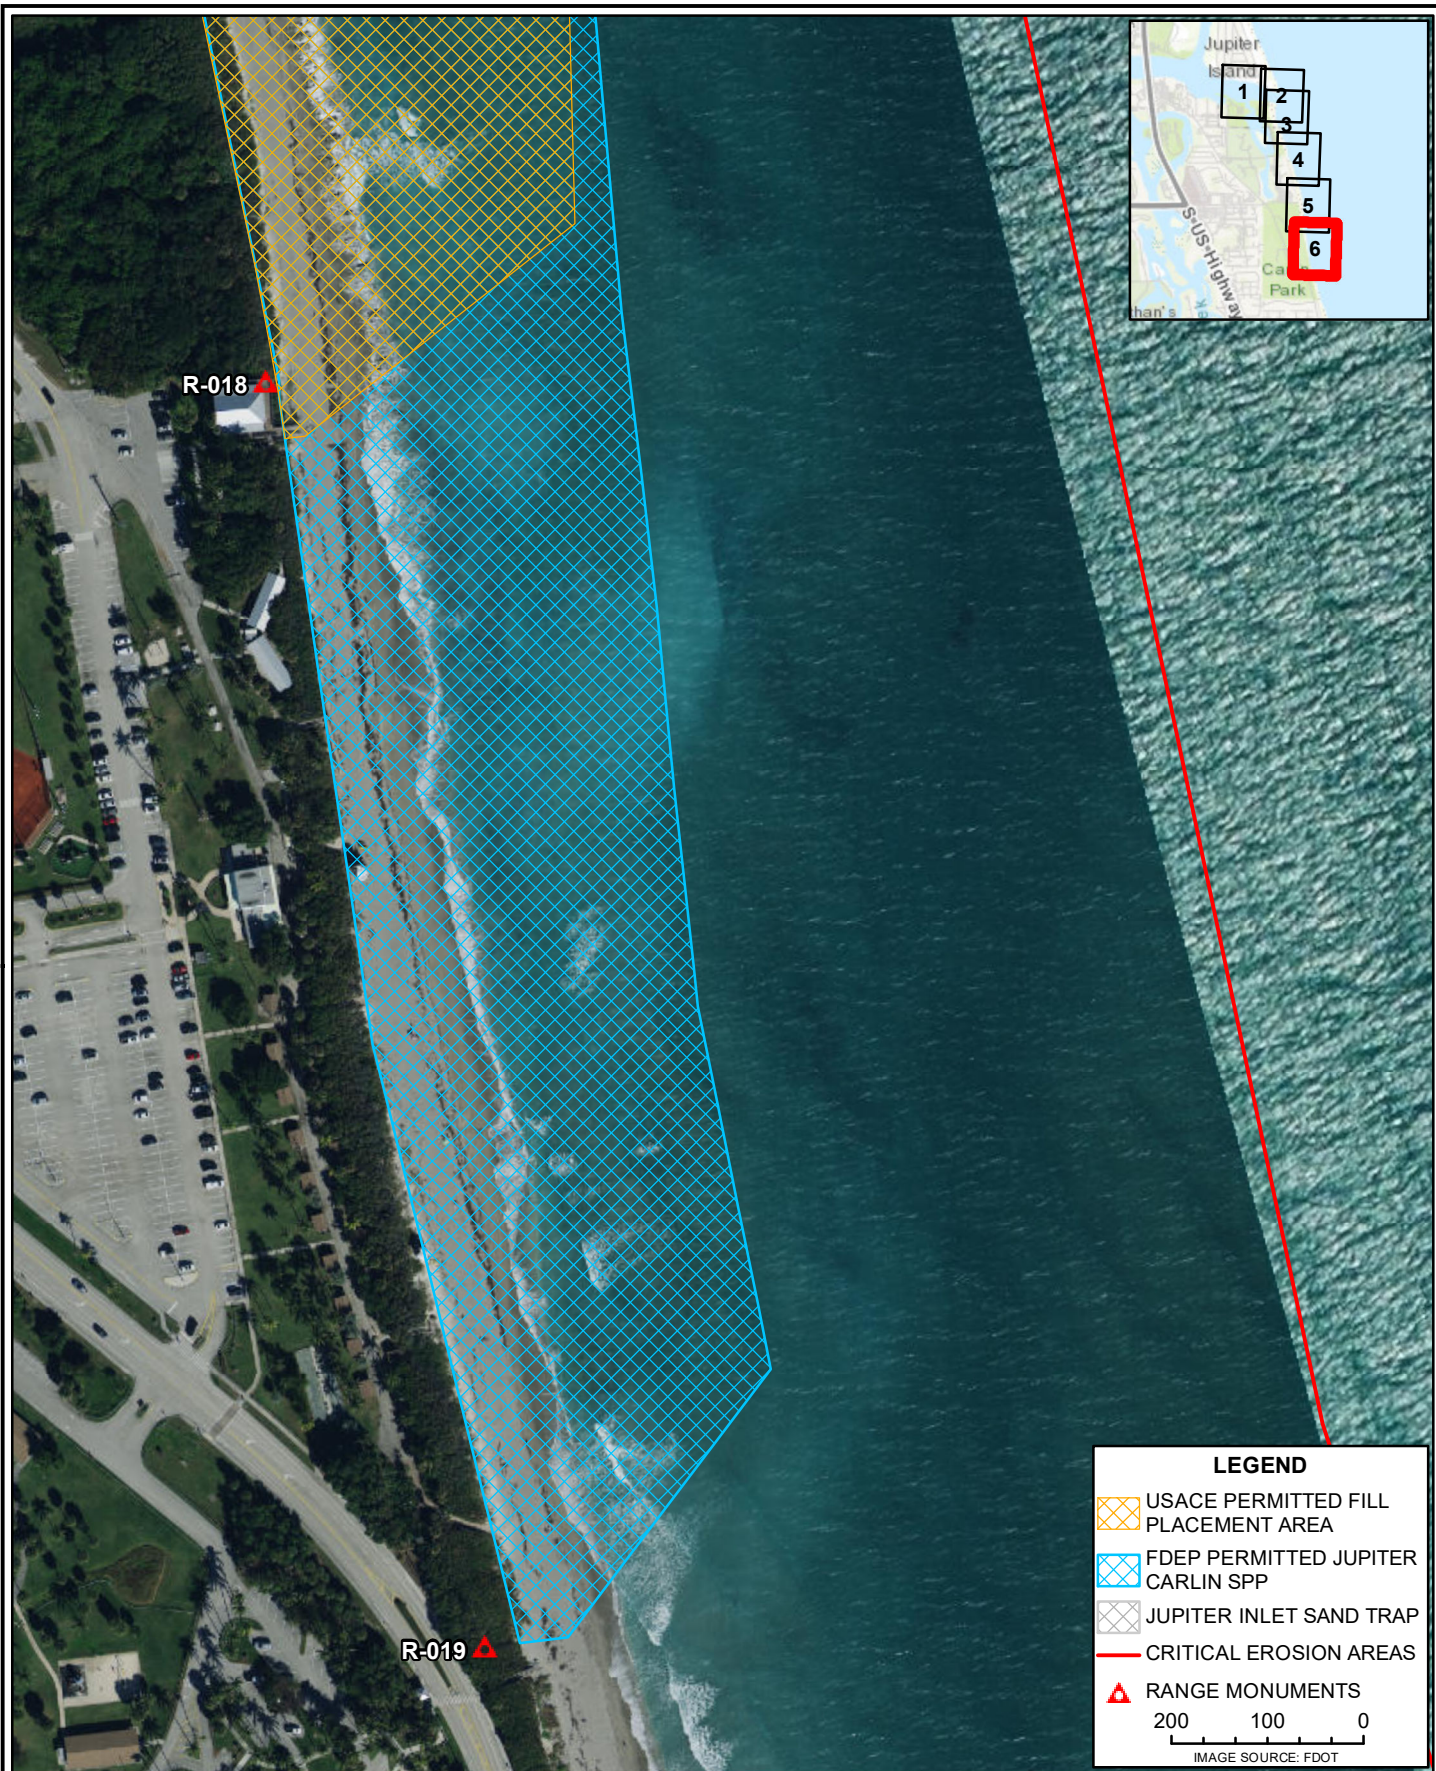

TAYLOR ENGINEERING INC.
10199 SOUTHSIDE BOULEVARD
SUITE 310
JACKSONVILLE, FL 32256
CERTIFICATE OF AUTHORIZATION # 4815



JUPITER INLET FY2023/24
LOCAL GOVERNMENT FUNDING REQUEST
PALM BEACH COUNTY, FLORIDA

PROJECT	C2002-022
DRAWN BY	NEL
SHEET	6 OF 6
DATE	JUL 2022