


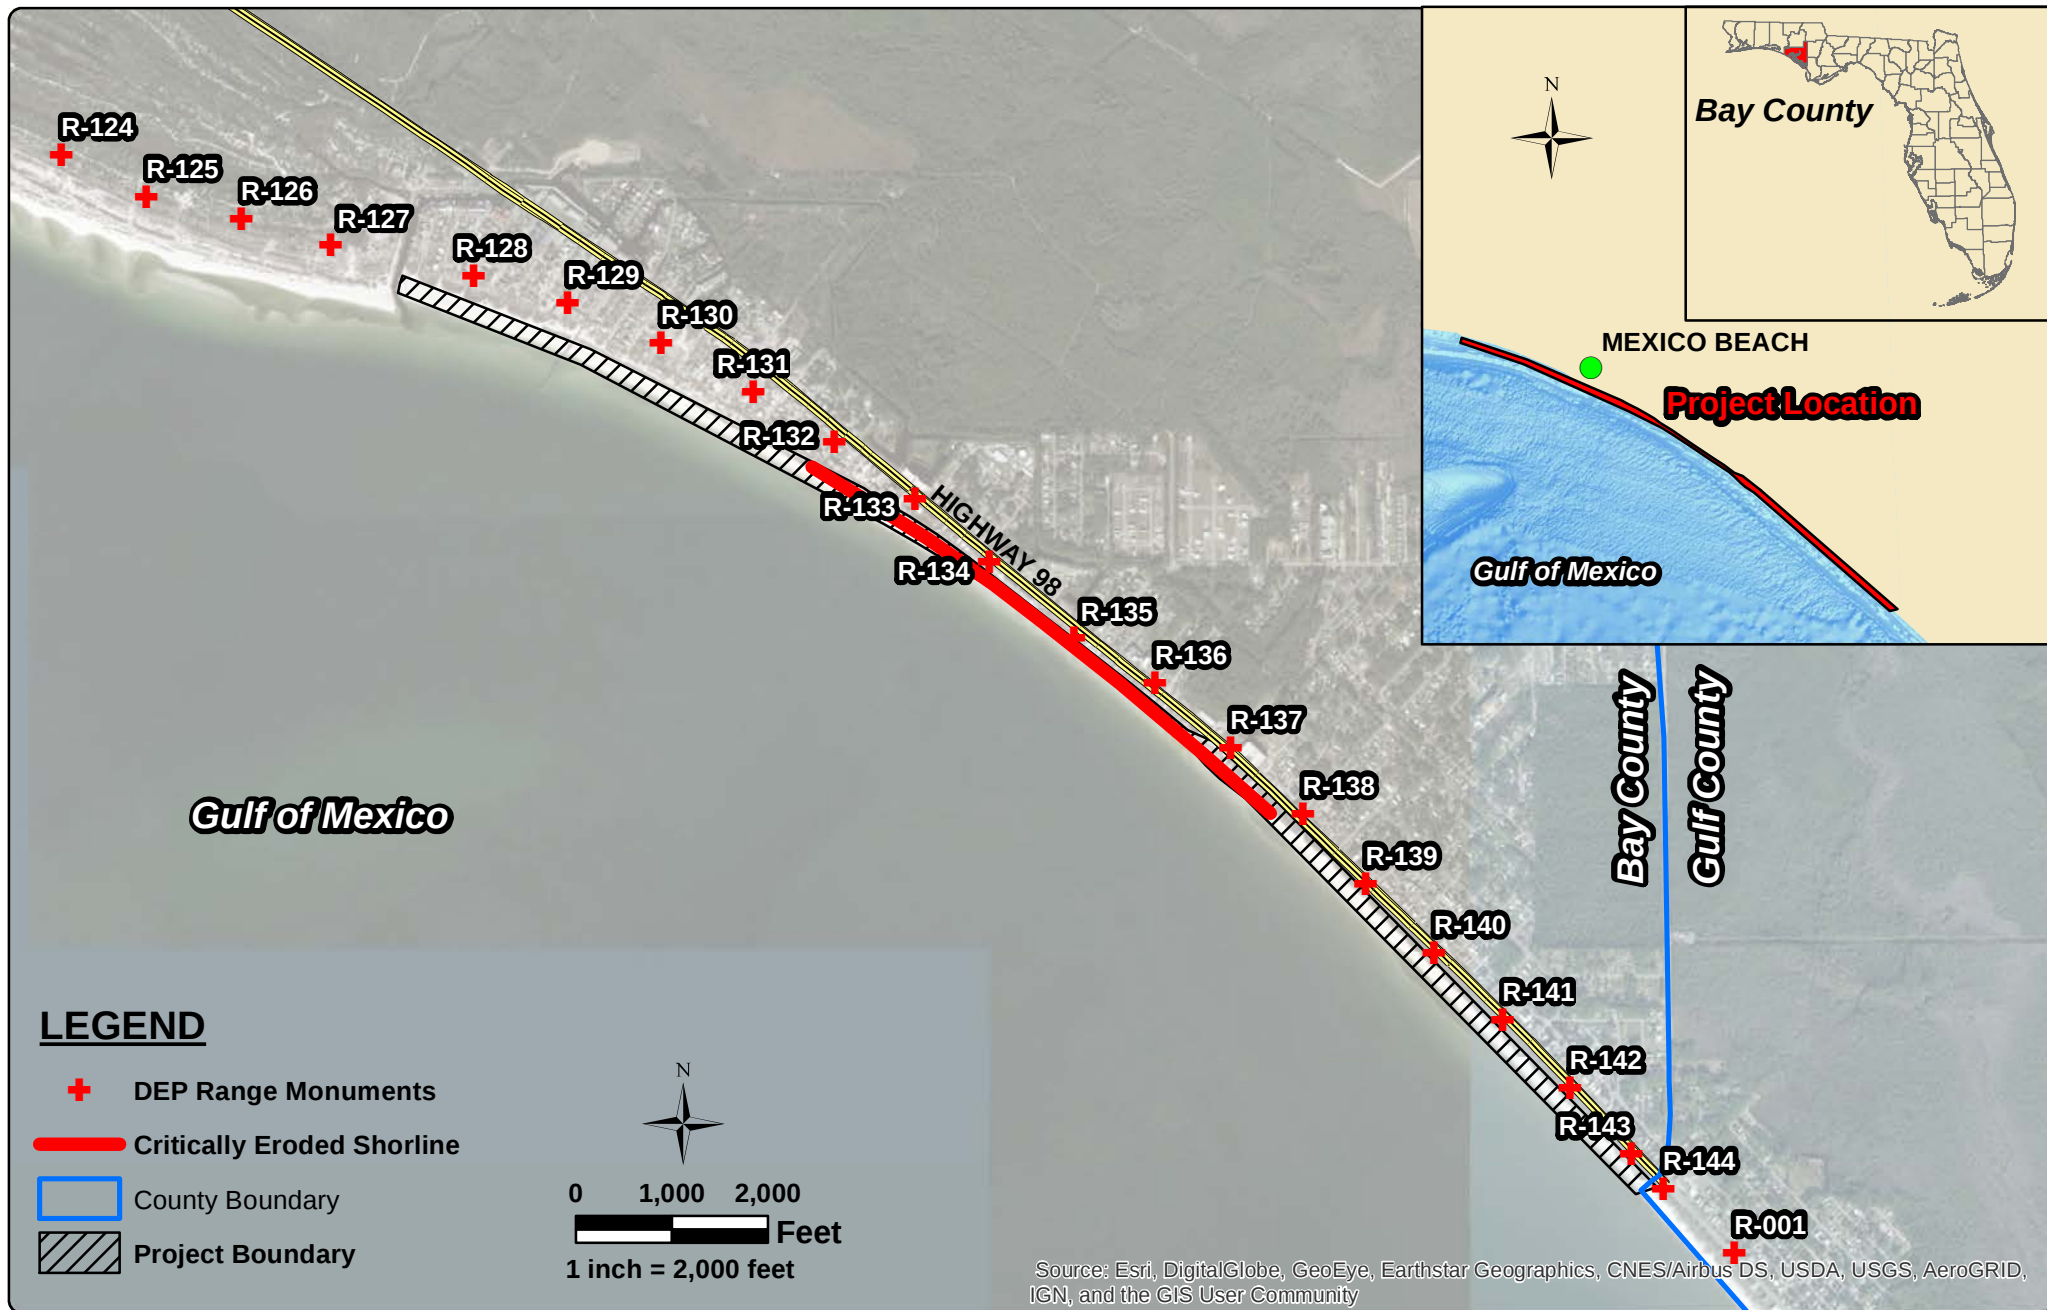



543 Harbor Boulevard, Suite 204
Destin, Florida 32541
Certification of Authorization Number 9482
850.654.1555 (voice) • 850.654.0550 (fax)
www.mrd-associates.com

Coastal, Marina & Water Resources Engineering


MEXICO BEACH PARKING AND ACCESS / ZONING AND LAND USE


Mexico Beach Funding Request

Date: July 25, 2019

Sheet Rev Date:

PROJECT NUMBER: 16-139 SHEET NUMBER: 2

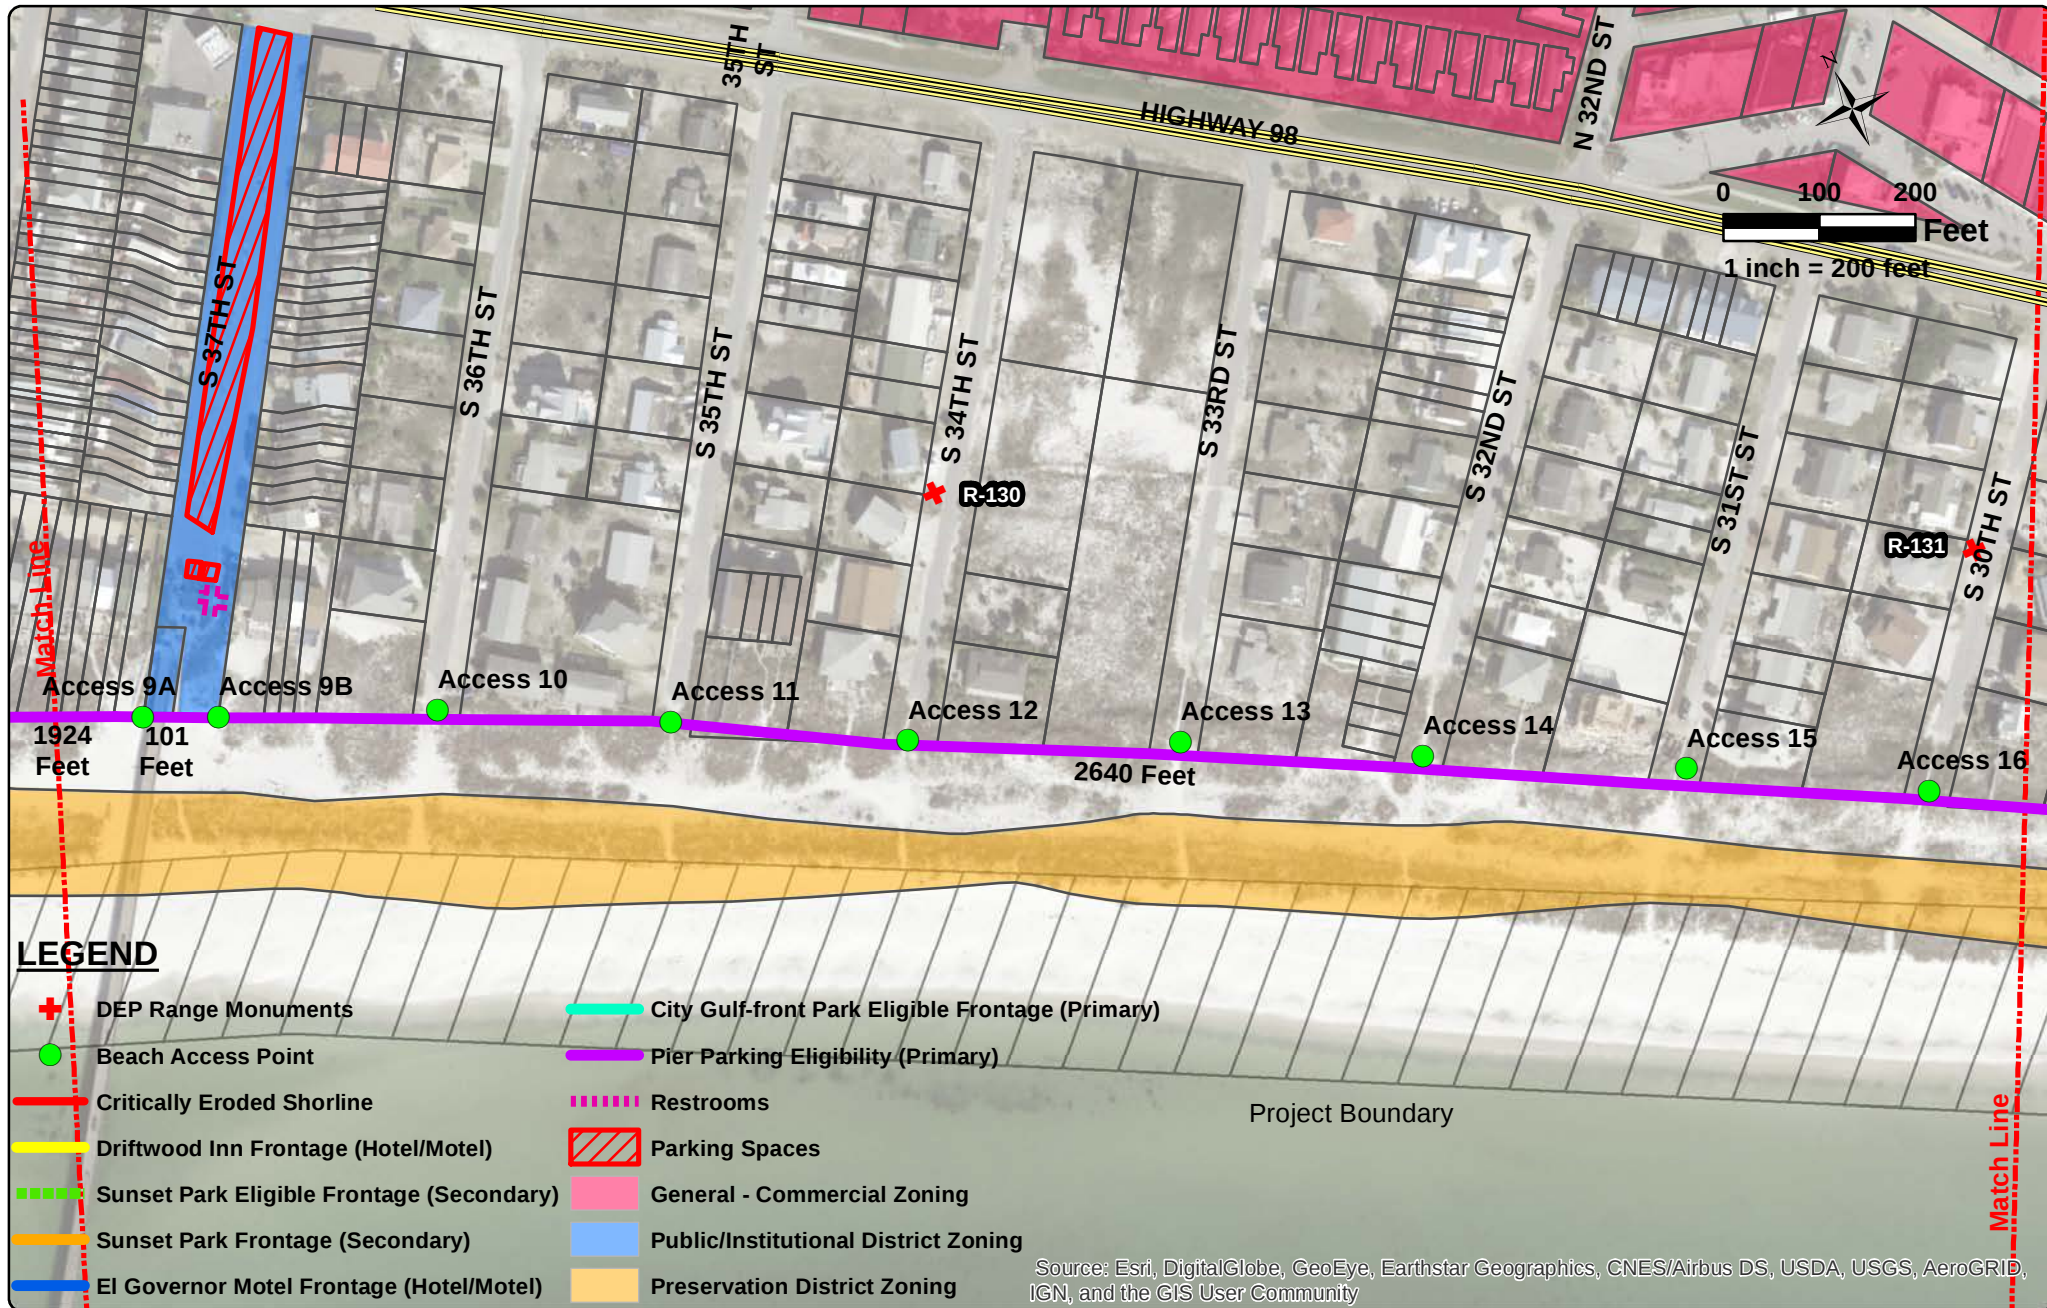

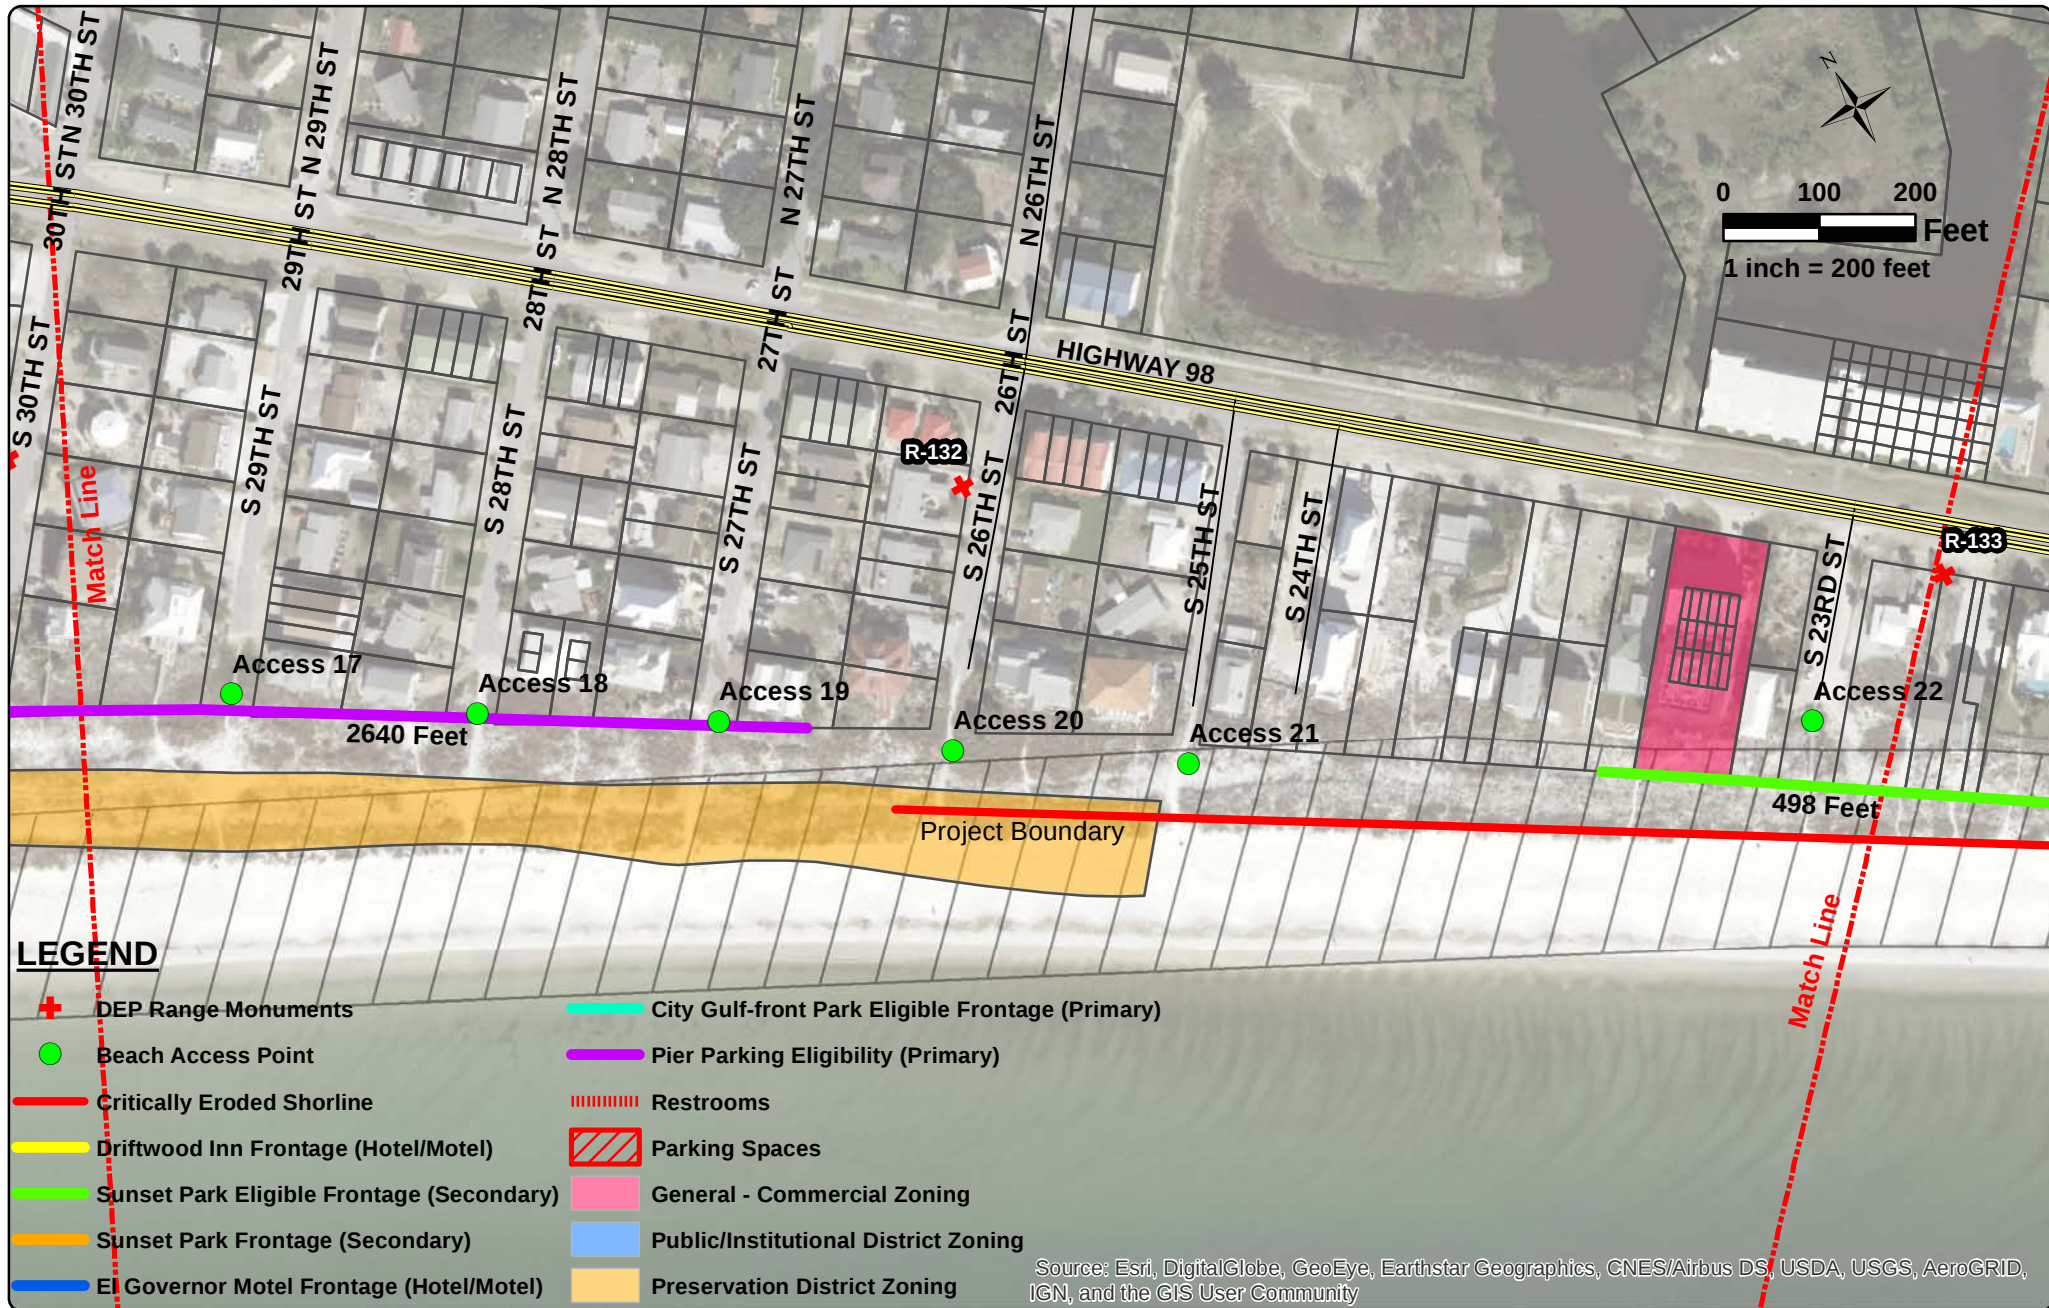

543 Harbor Boulevard, Suite 204
Destin, Florida 32541
Certification of Authorization Number 9482
850.654.1555 (voice) • 850.654.0550 (fax)
www.mrd-associates.com

Coastal, Marina & Water Resources Engineering


MEXICO BEACH PARKING AND ACCESS / ZONING AND LAND USE

Mexico Beach Funding Request

Date: July 25, 2019

Sheet Rev Date:

PROJECT NUMBER: 16-139	SHEET NUMBER: 4
----------------------------------	---------------------------

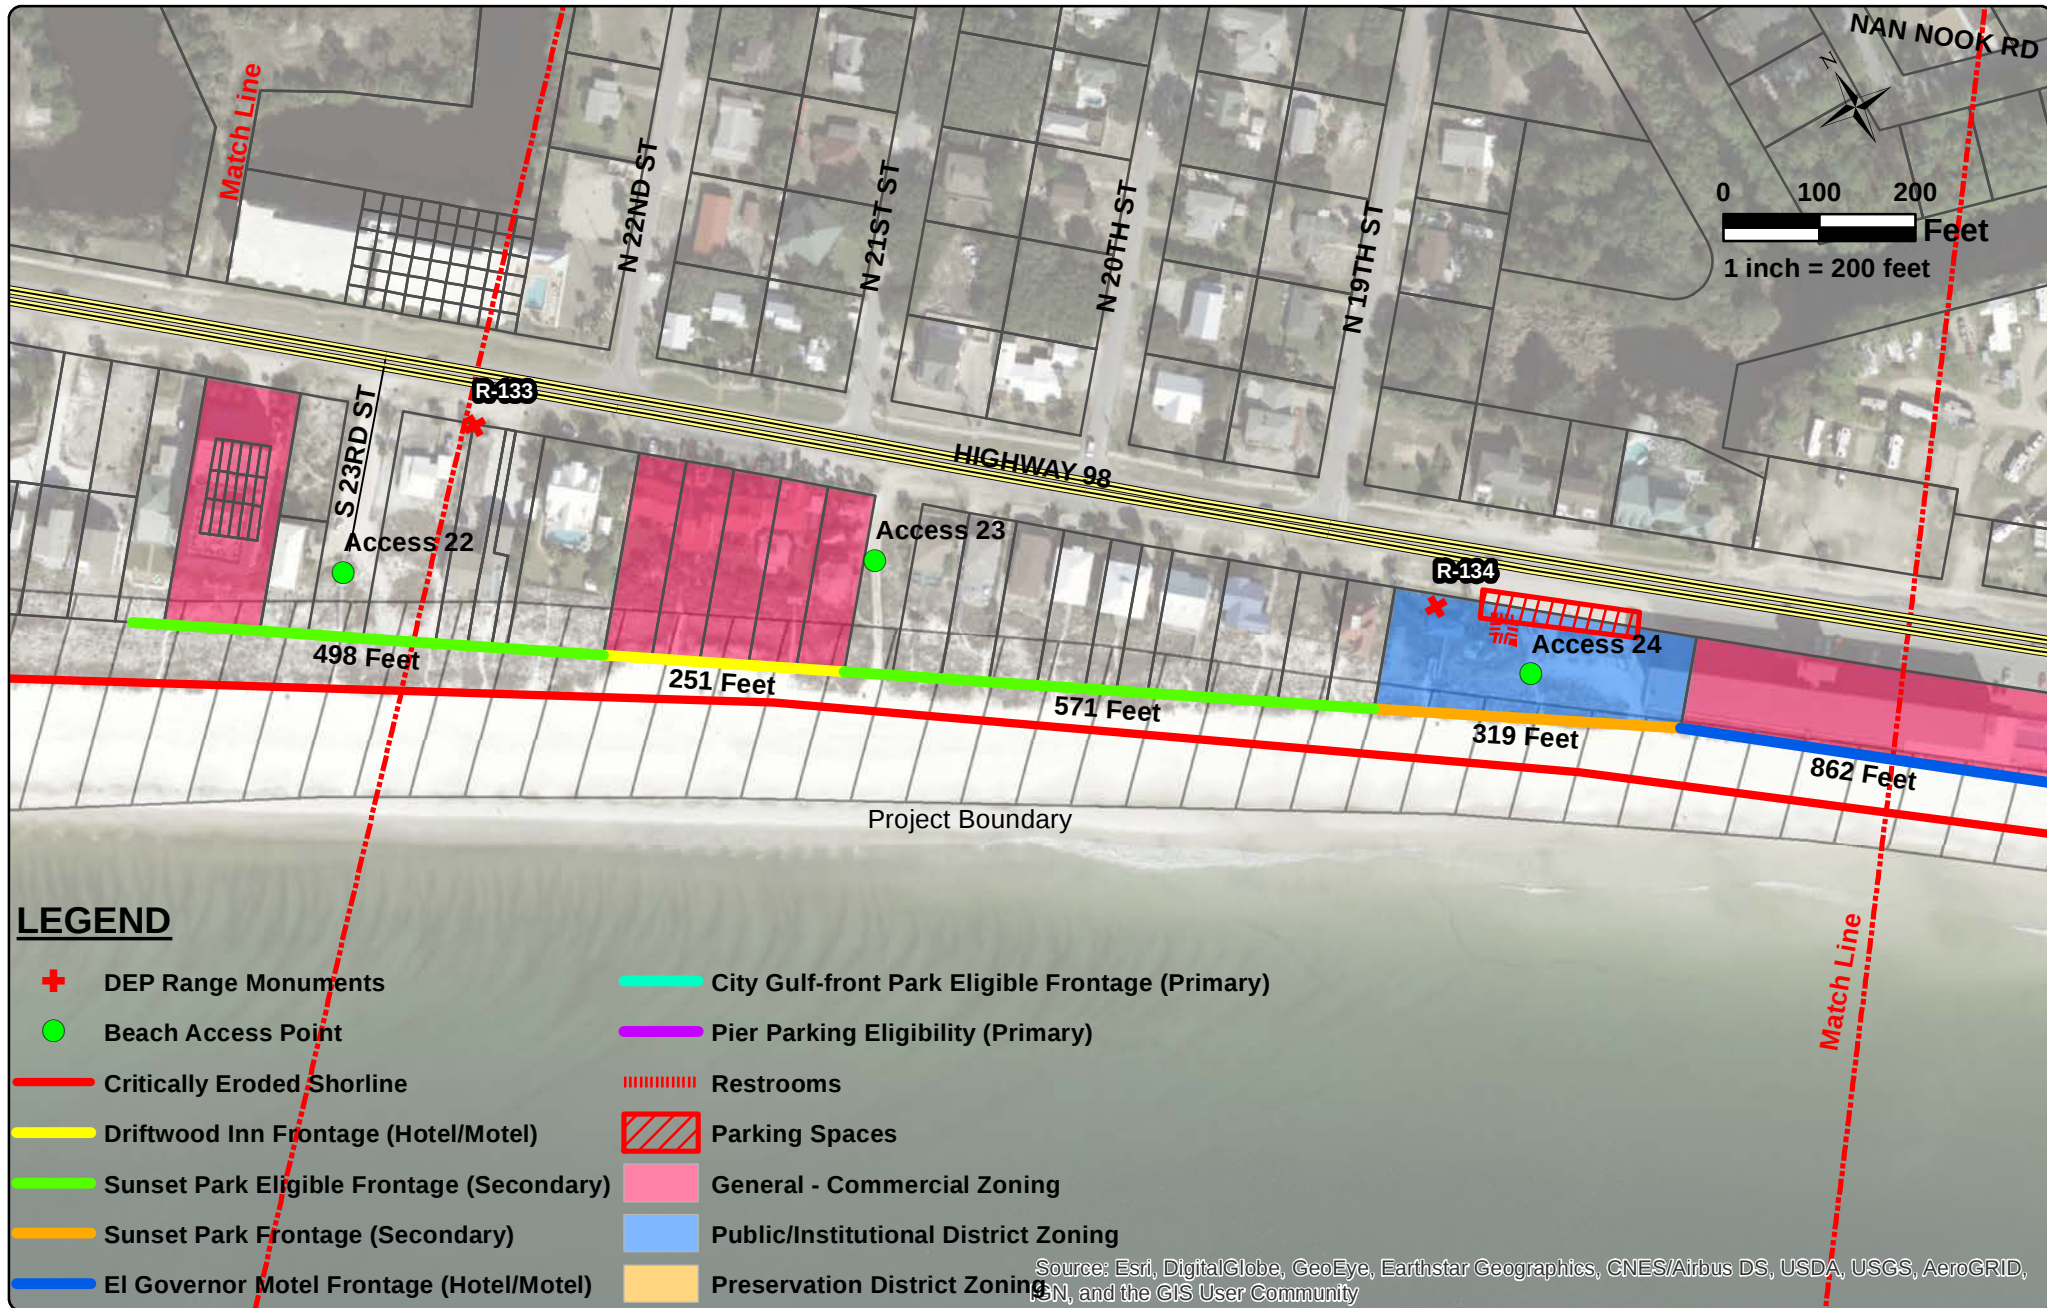

543 Harbor Boulevard, Suite 204
Destin, Florida 32541
Certification of Authorization Number 9482
850.654.1555 (voice) • 850.654.0550 (fax)
www.mrd-associates.com

Coastal, Marina & Water Resources Engineering


MEXICO BEACH PARKING AND ACCESS / ZONING AND LAND USE


Mexico Beach Funding Request


Date: July 25, 2019

Sheet Rev Date:

PROJECT NUMBER: 16-139	SHEET NUMBER: 5
----------------------------------	---------------------------

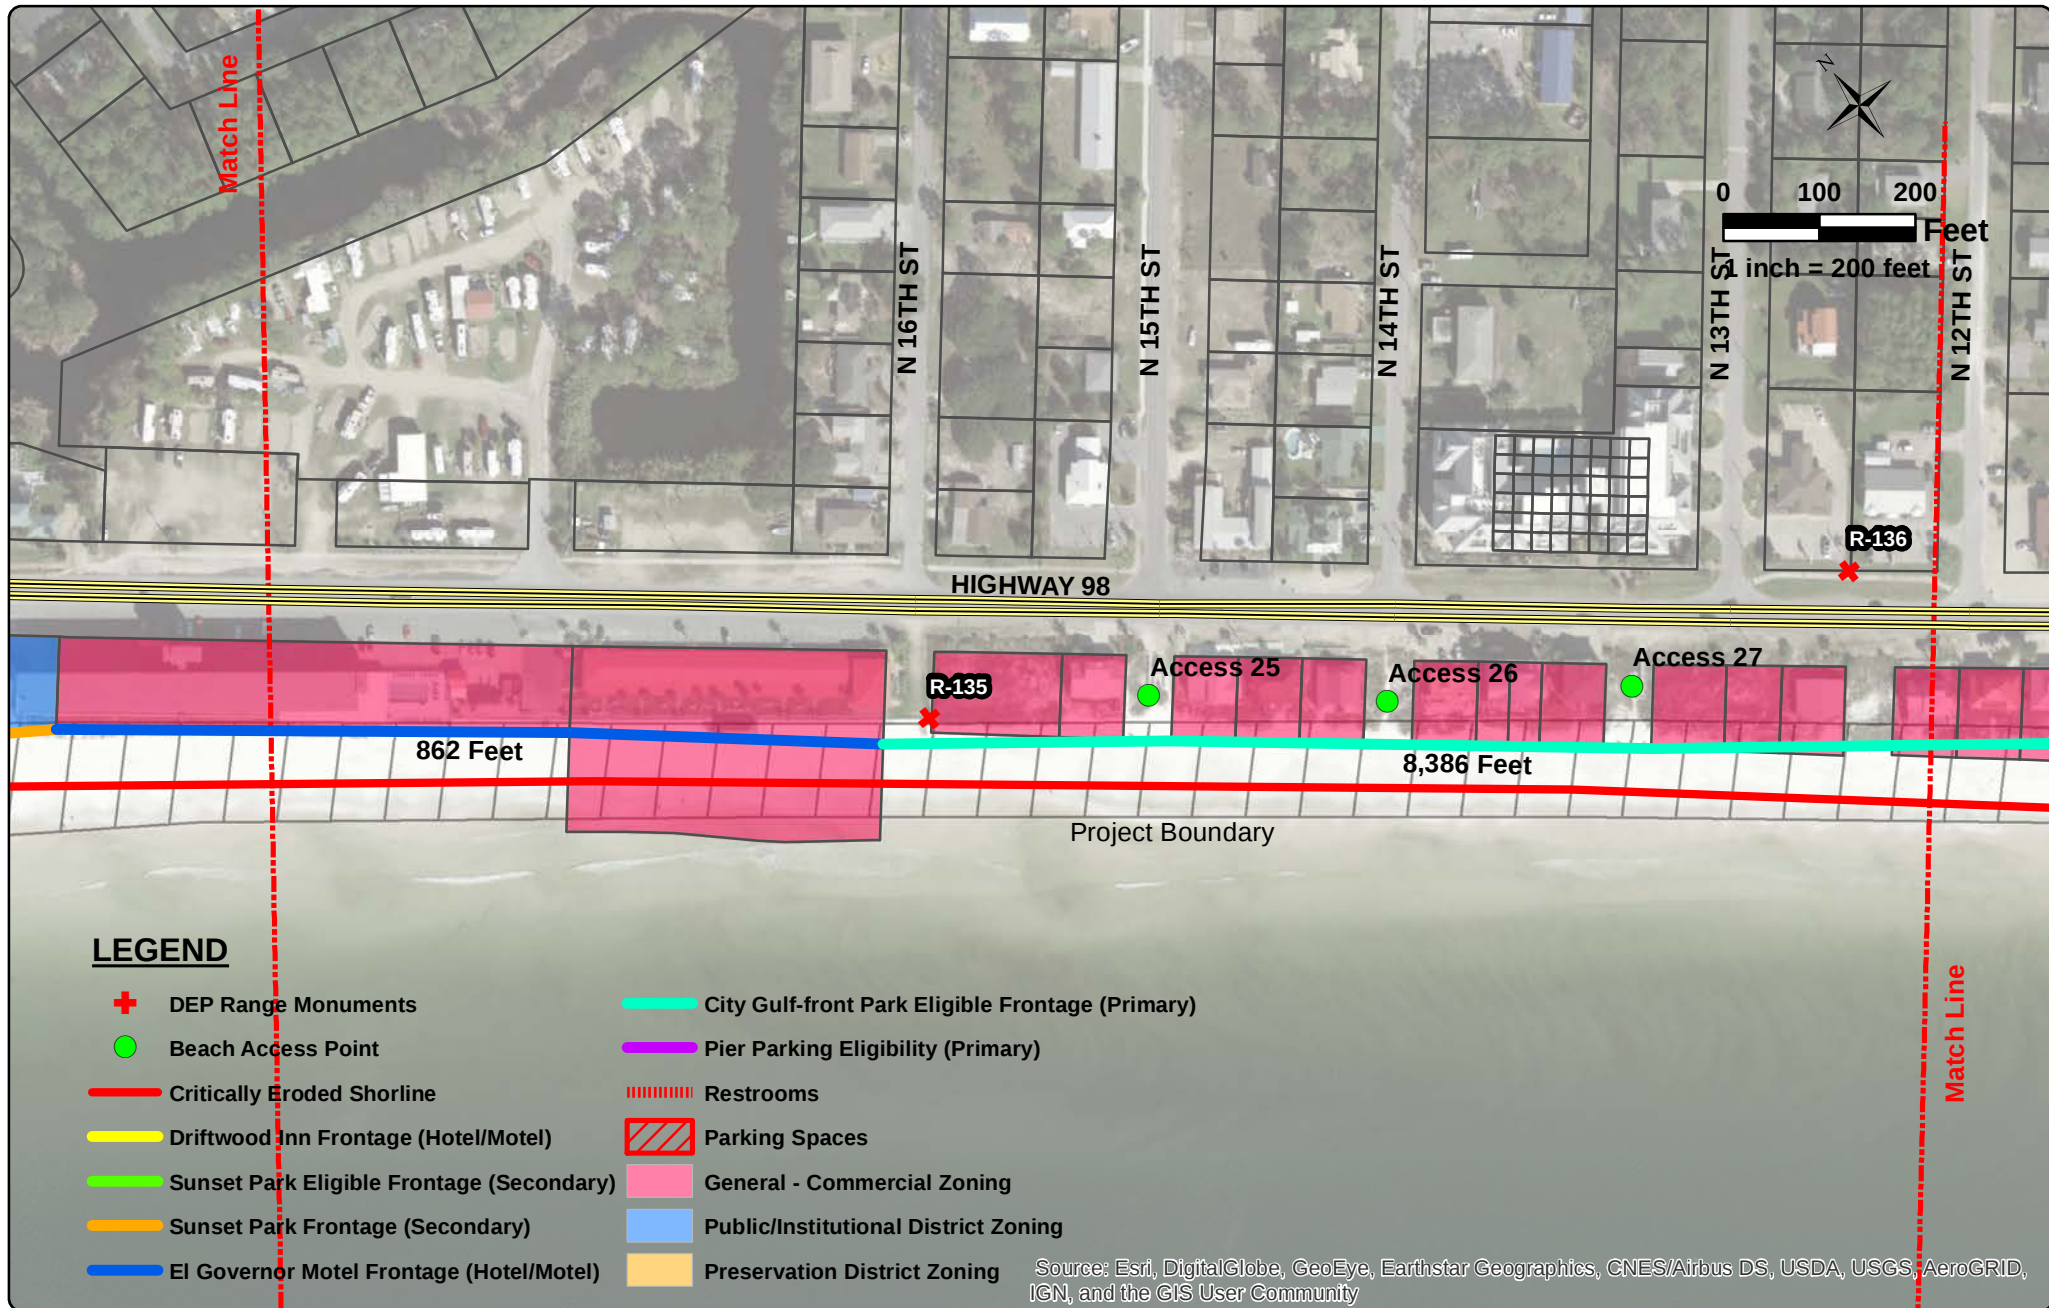

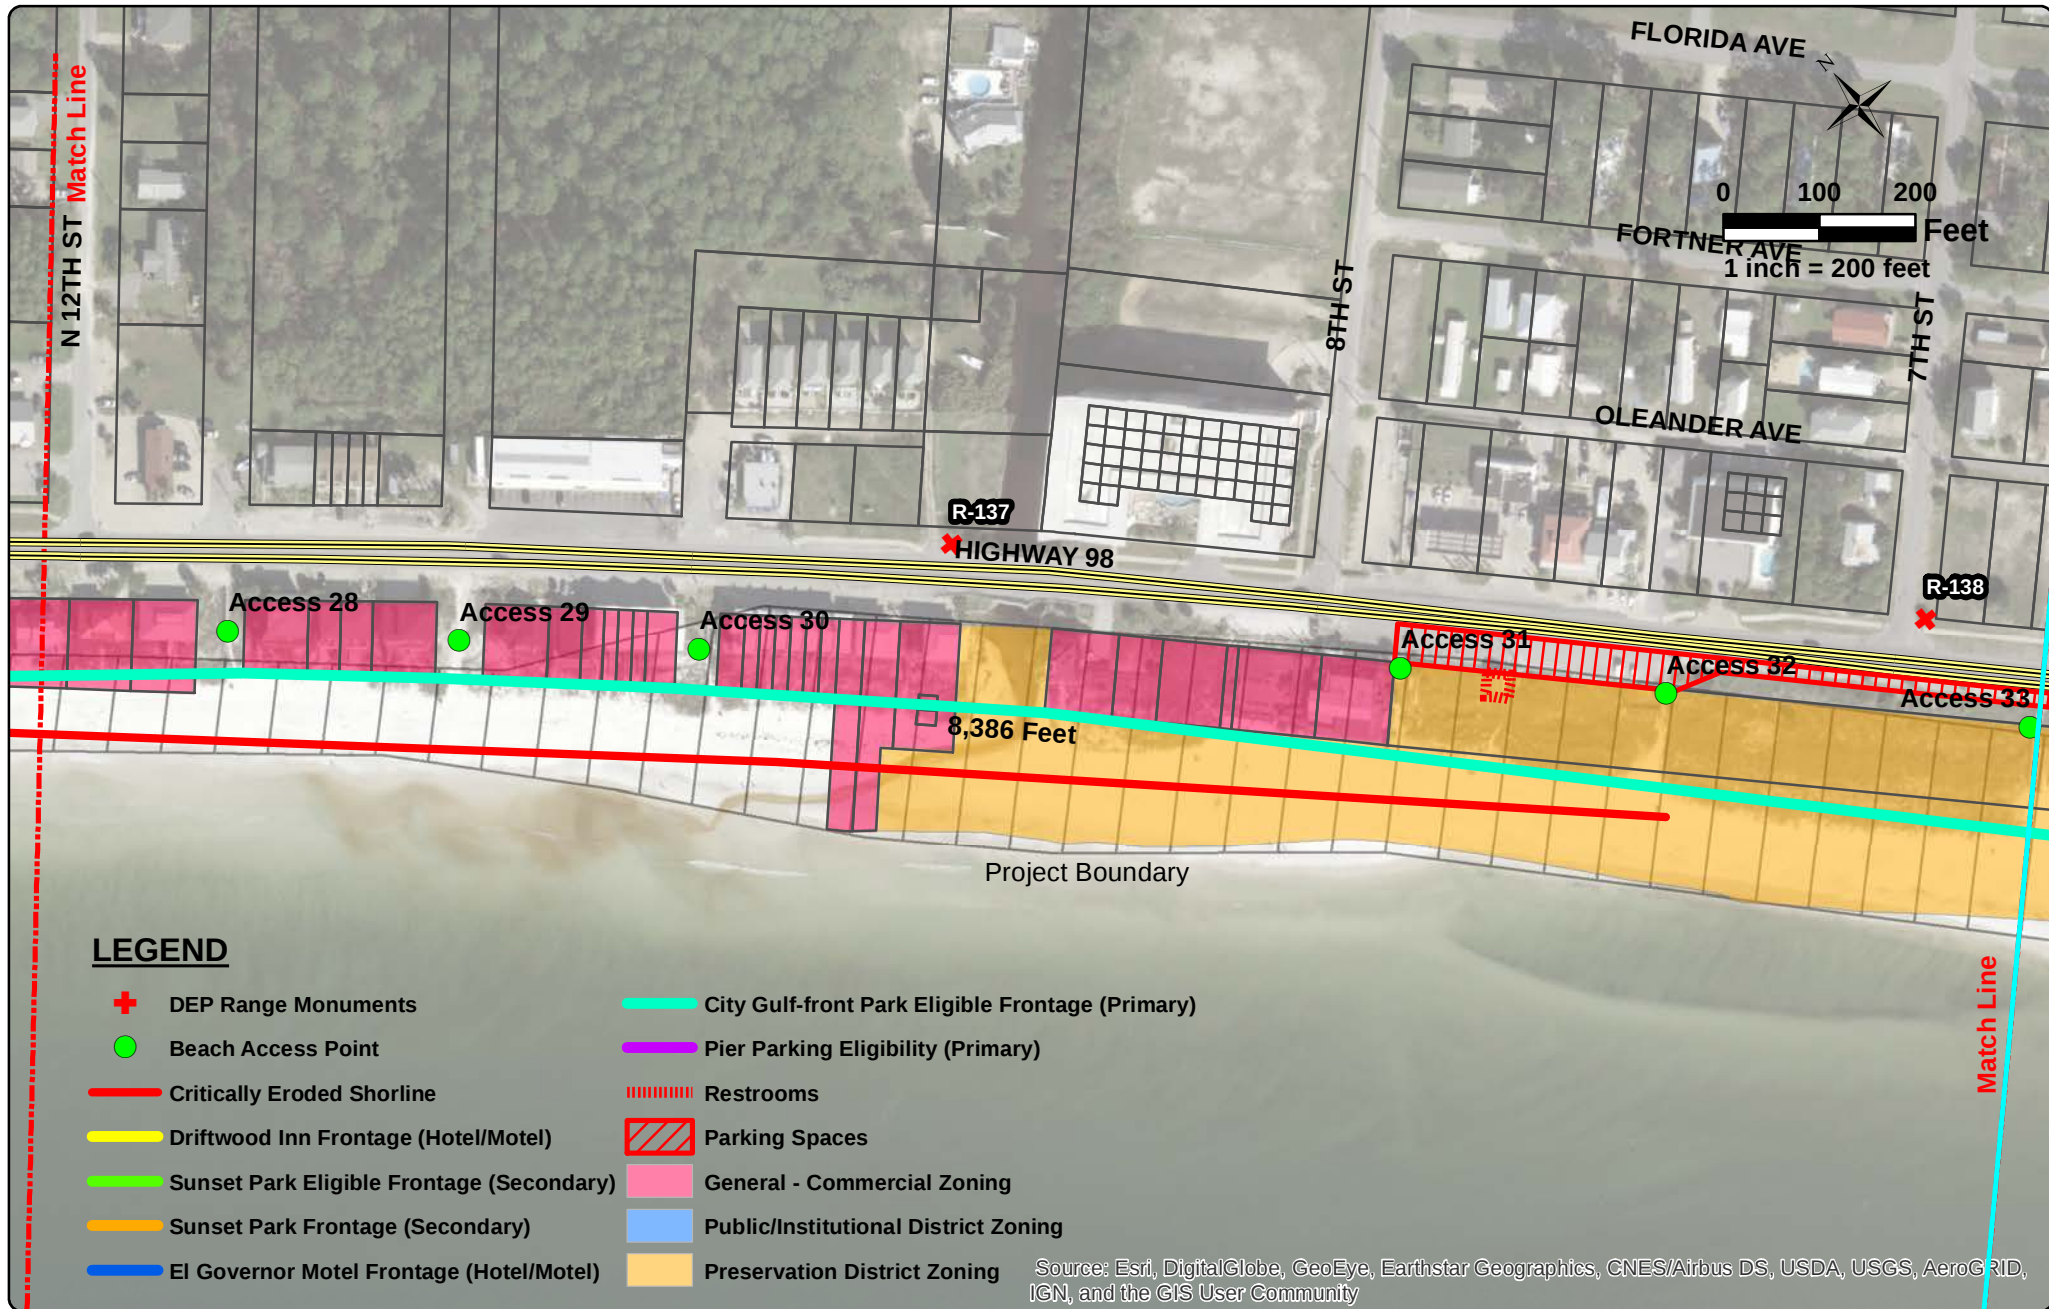

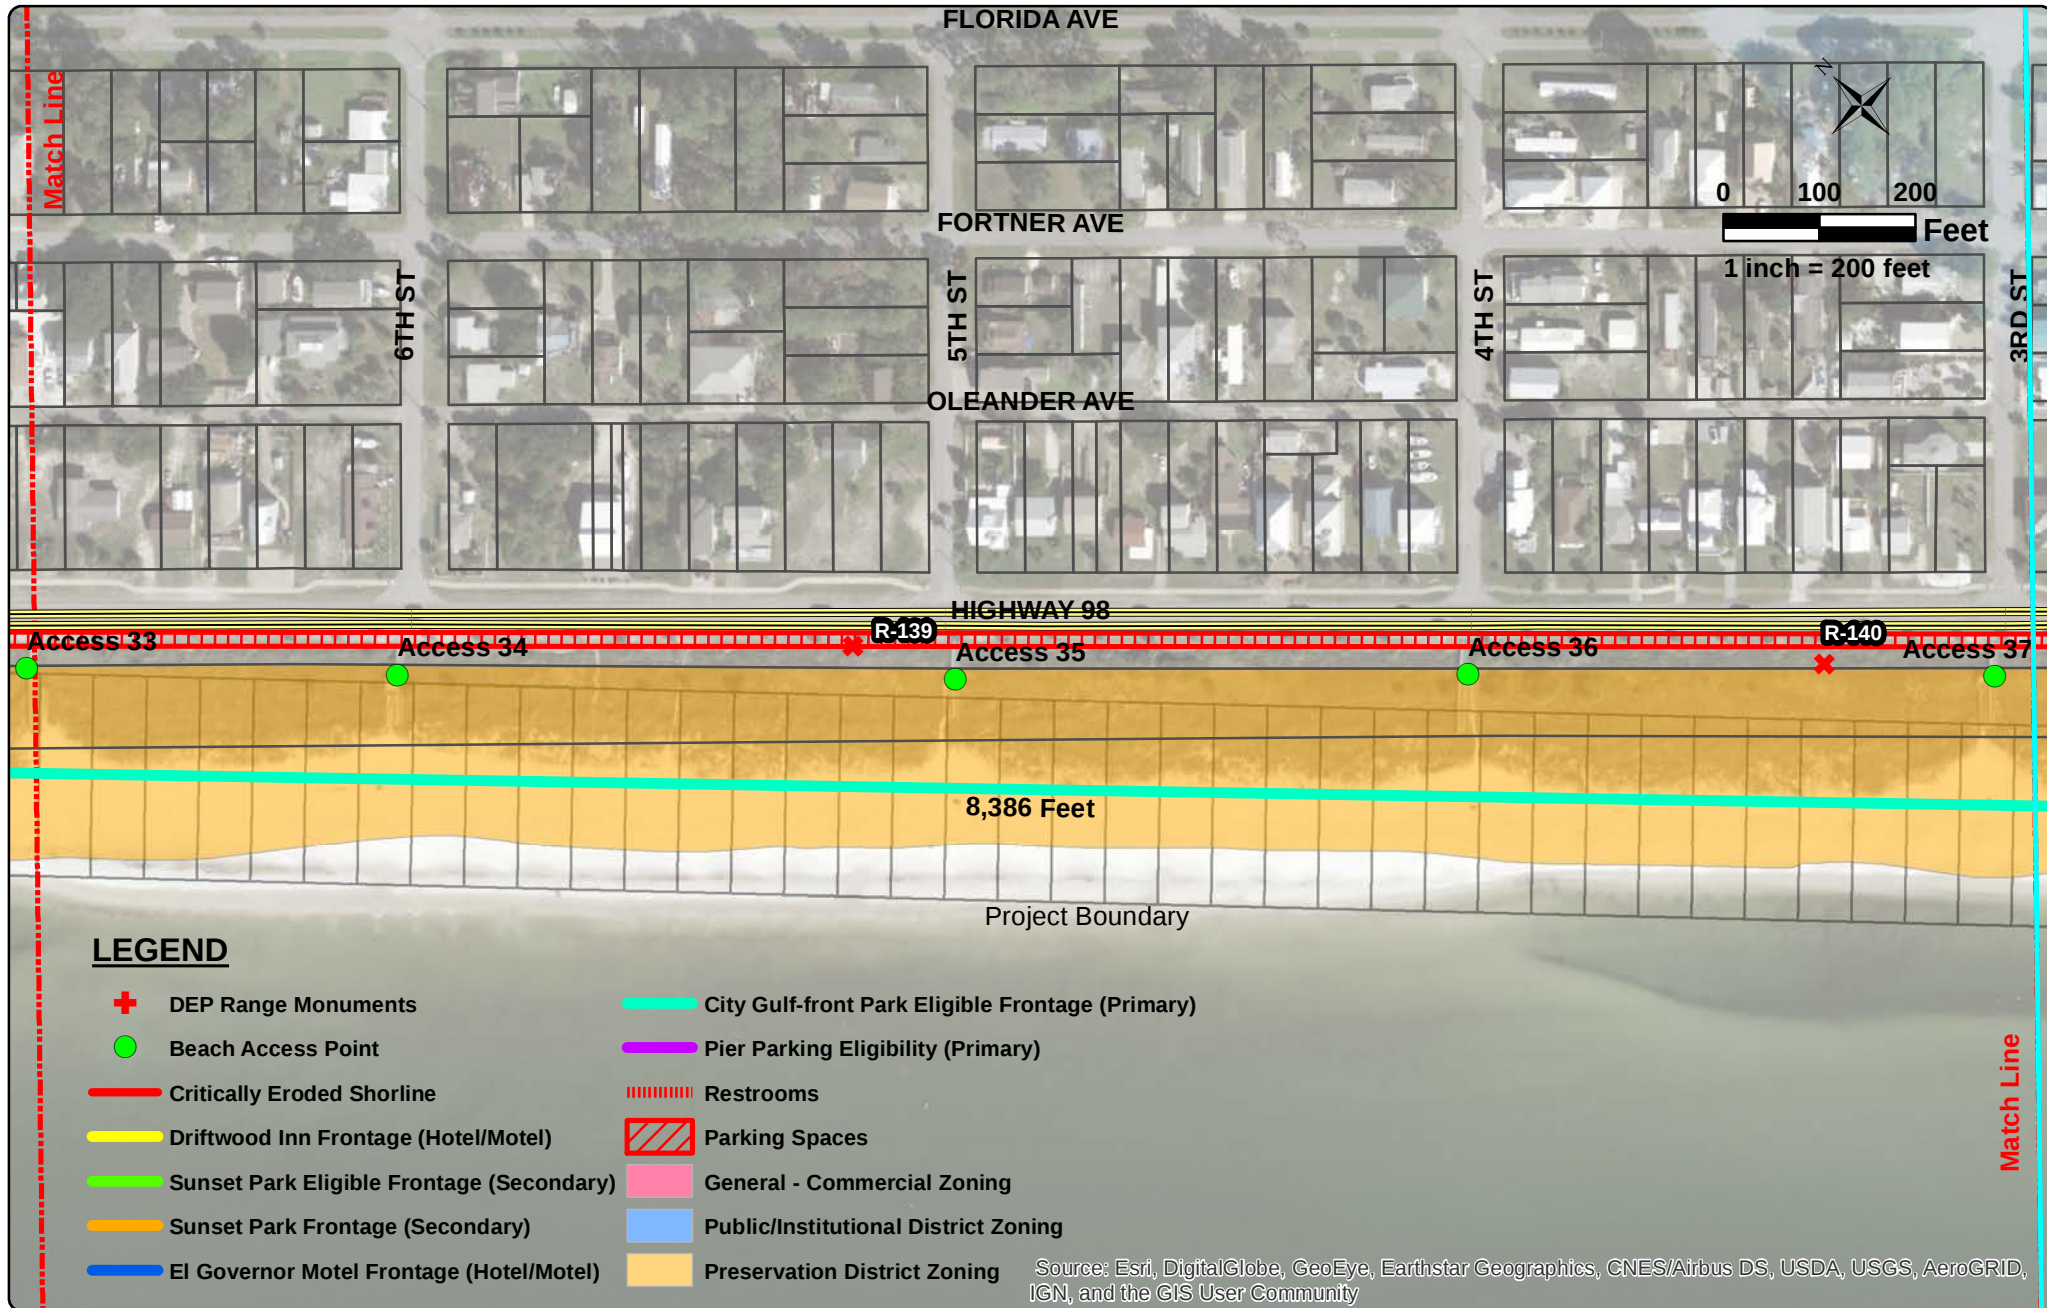

543 Harbor Boulevard, Suite 204
Destin, Florida 32541
Certification of Authorization Number 9482
850.654.1555 (voice) • 850.654.0550 (fax)
www.mrd-associates.com

Coastal, Marina & Water Resources Engineering


MEXICO BEACH PARKING AND ACCESS / ZONING AND LAND USE


Mexico Beach Funding Request

Date: July 25, 2019

Sheet Rev Date:

PROJECT NUMBER: 16-139	SHEET NUMBER: 8
----------------------------------	---------------------------

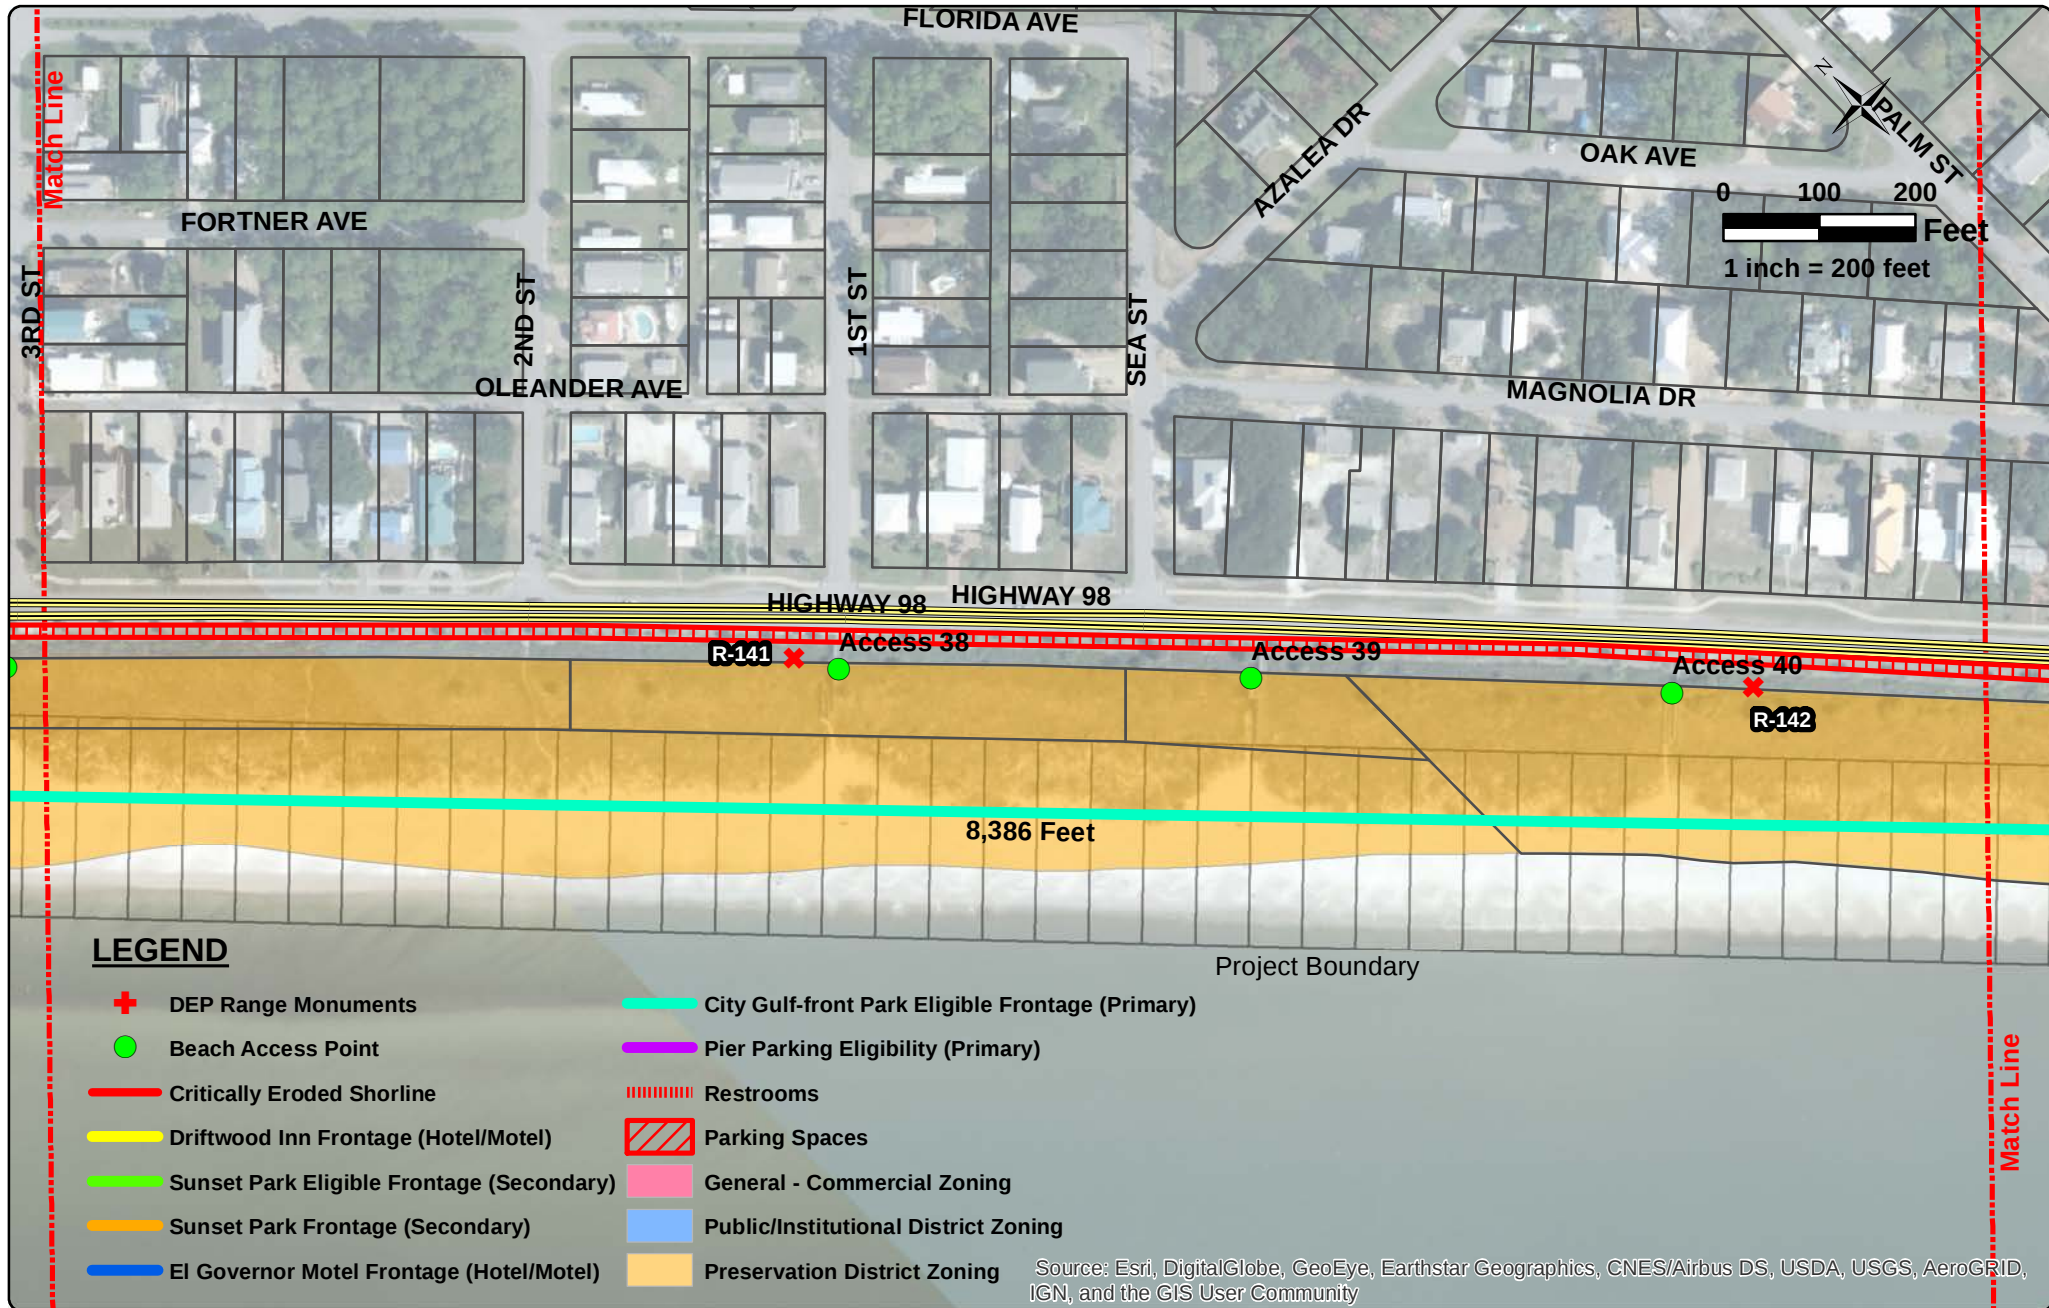

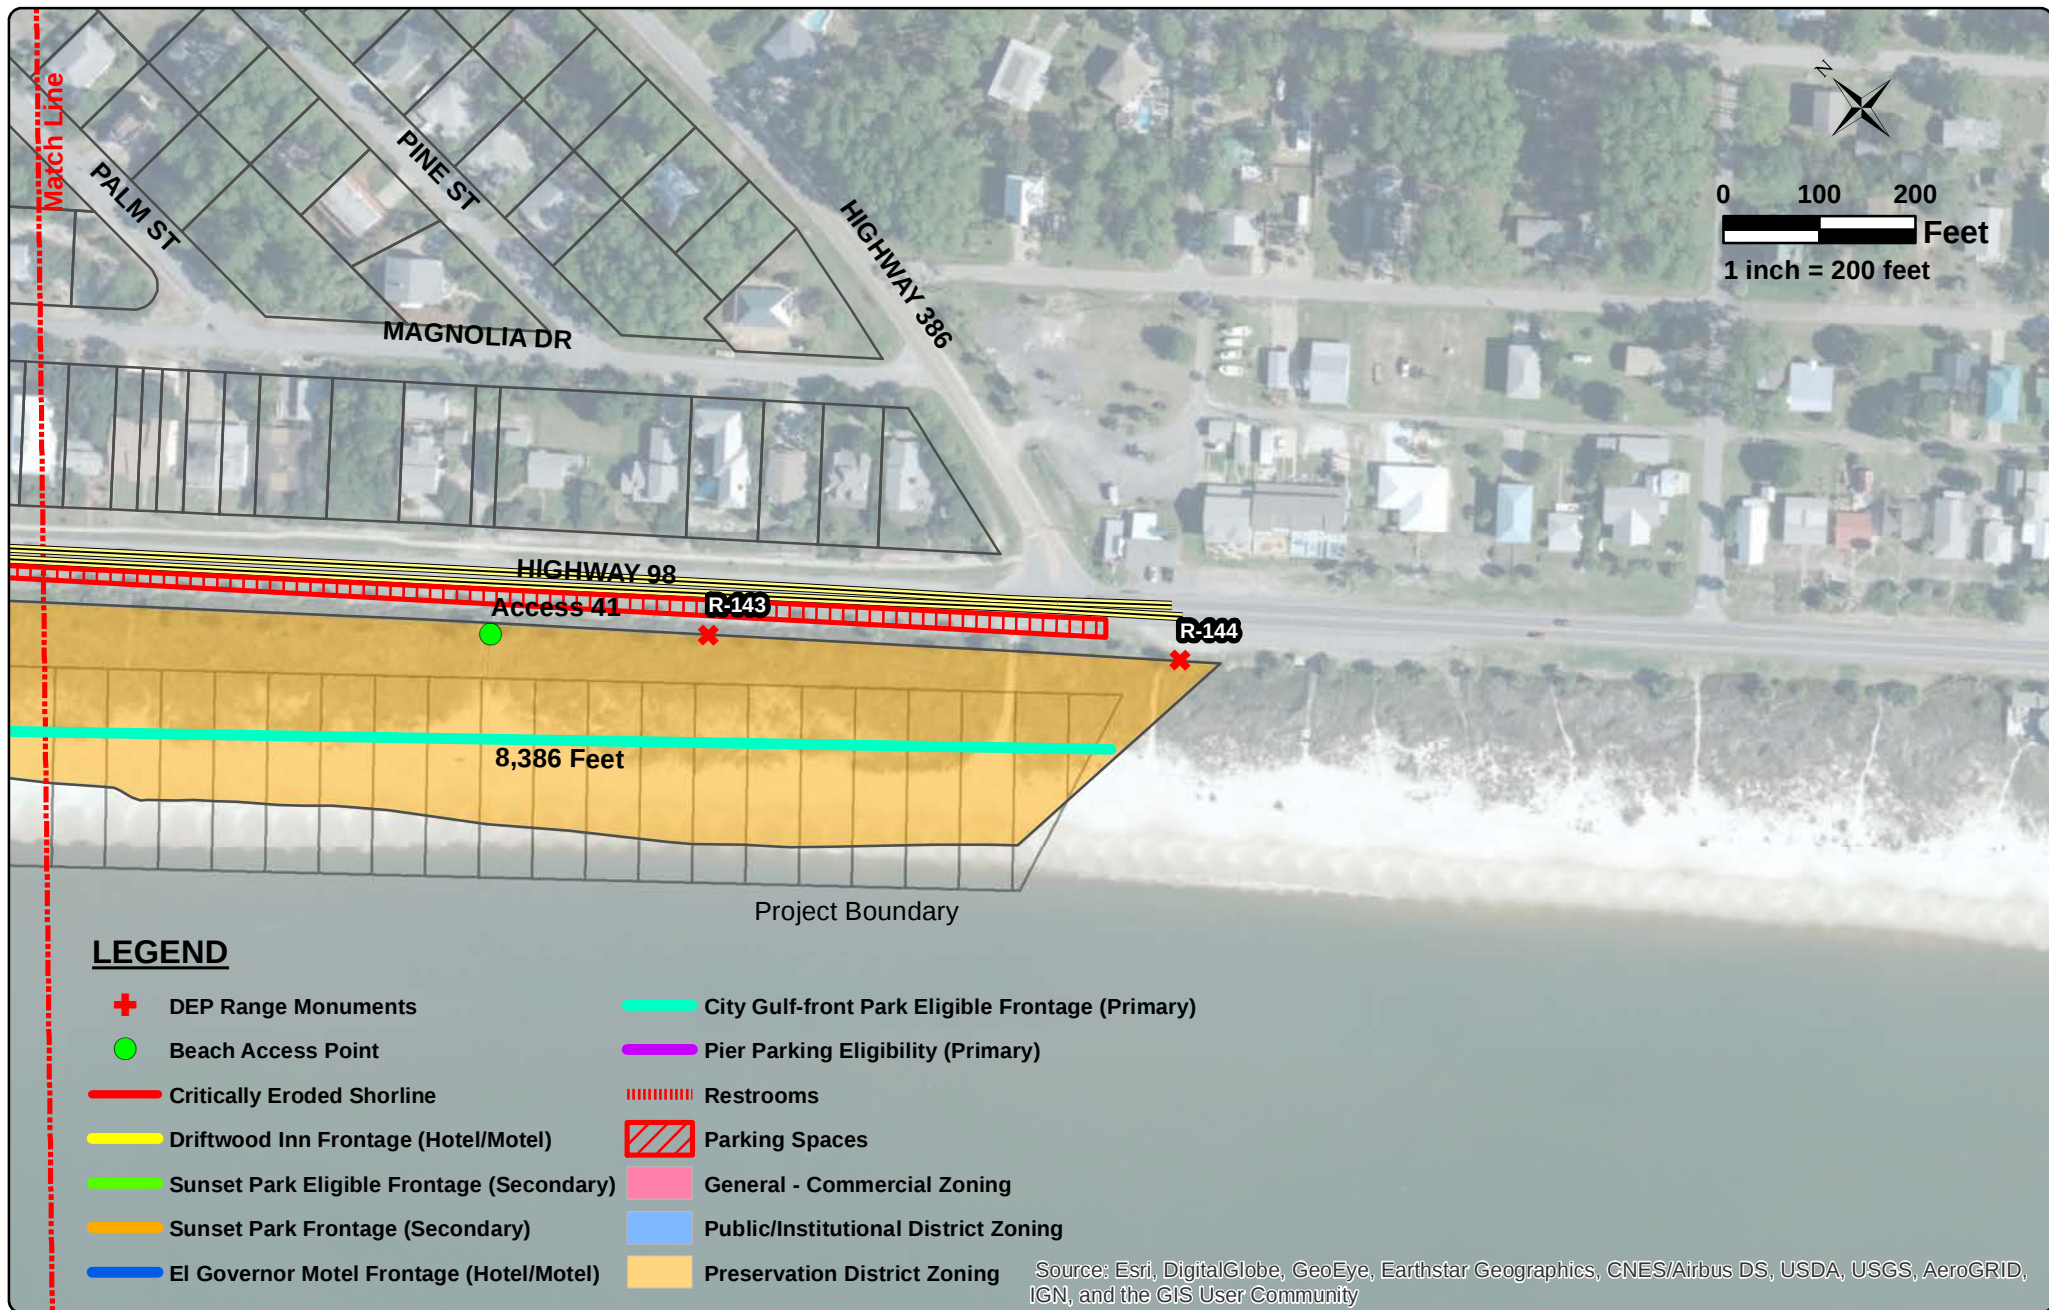

543 Harbor Boulevard, Suite 204
Destin, Florida 32541
Certification of Authorization Number 9482
850.654.1555 (voice) • 850.654.0550 (fax)
www.mrd-associates.com

Coastal, Marina & Water Resources Engineering

MEXICO BEACH PARKING AND ACCESS / ZONING AND LAND USE

Mexico Beach Funding Request

Date: July 25, 2019

Sheet Rev Date:

PROJECT NUMBER: 16-139	SHEET NUMBER: 10
----------------------------------	----------------------------