




LEGEND

- USACE PERMITTED FILL PLACEMENT AREA & FDEP PERMITTED JUPITER CARLIN SPP
- JUPITER INLET SAND TRAP
- CRITICAL EROSION
- RANGE MONUMENTS

200 100 0

IMAGE SOURCE: FDOT

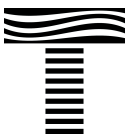


TAYLOR ENGINEERING INC.
 10199 SOUTHSIDE BOULEVARD
 SUITE 310
 JACKSONVILLE, FL 32256
 CERTIFICATE OF AUTHORIZATION #4815



JUPITER INLET FY2025/26
 LOCAL GOVERNMENT FUNDING REQUEST
 PALM BEACH COUNTY, FLORIDA

PROJECT	C2024-048
DRAWN BY	NEL
SHEET	1 OF 6
DATE	JUL 2024

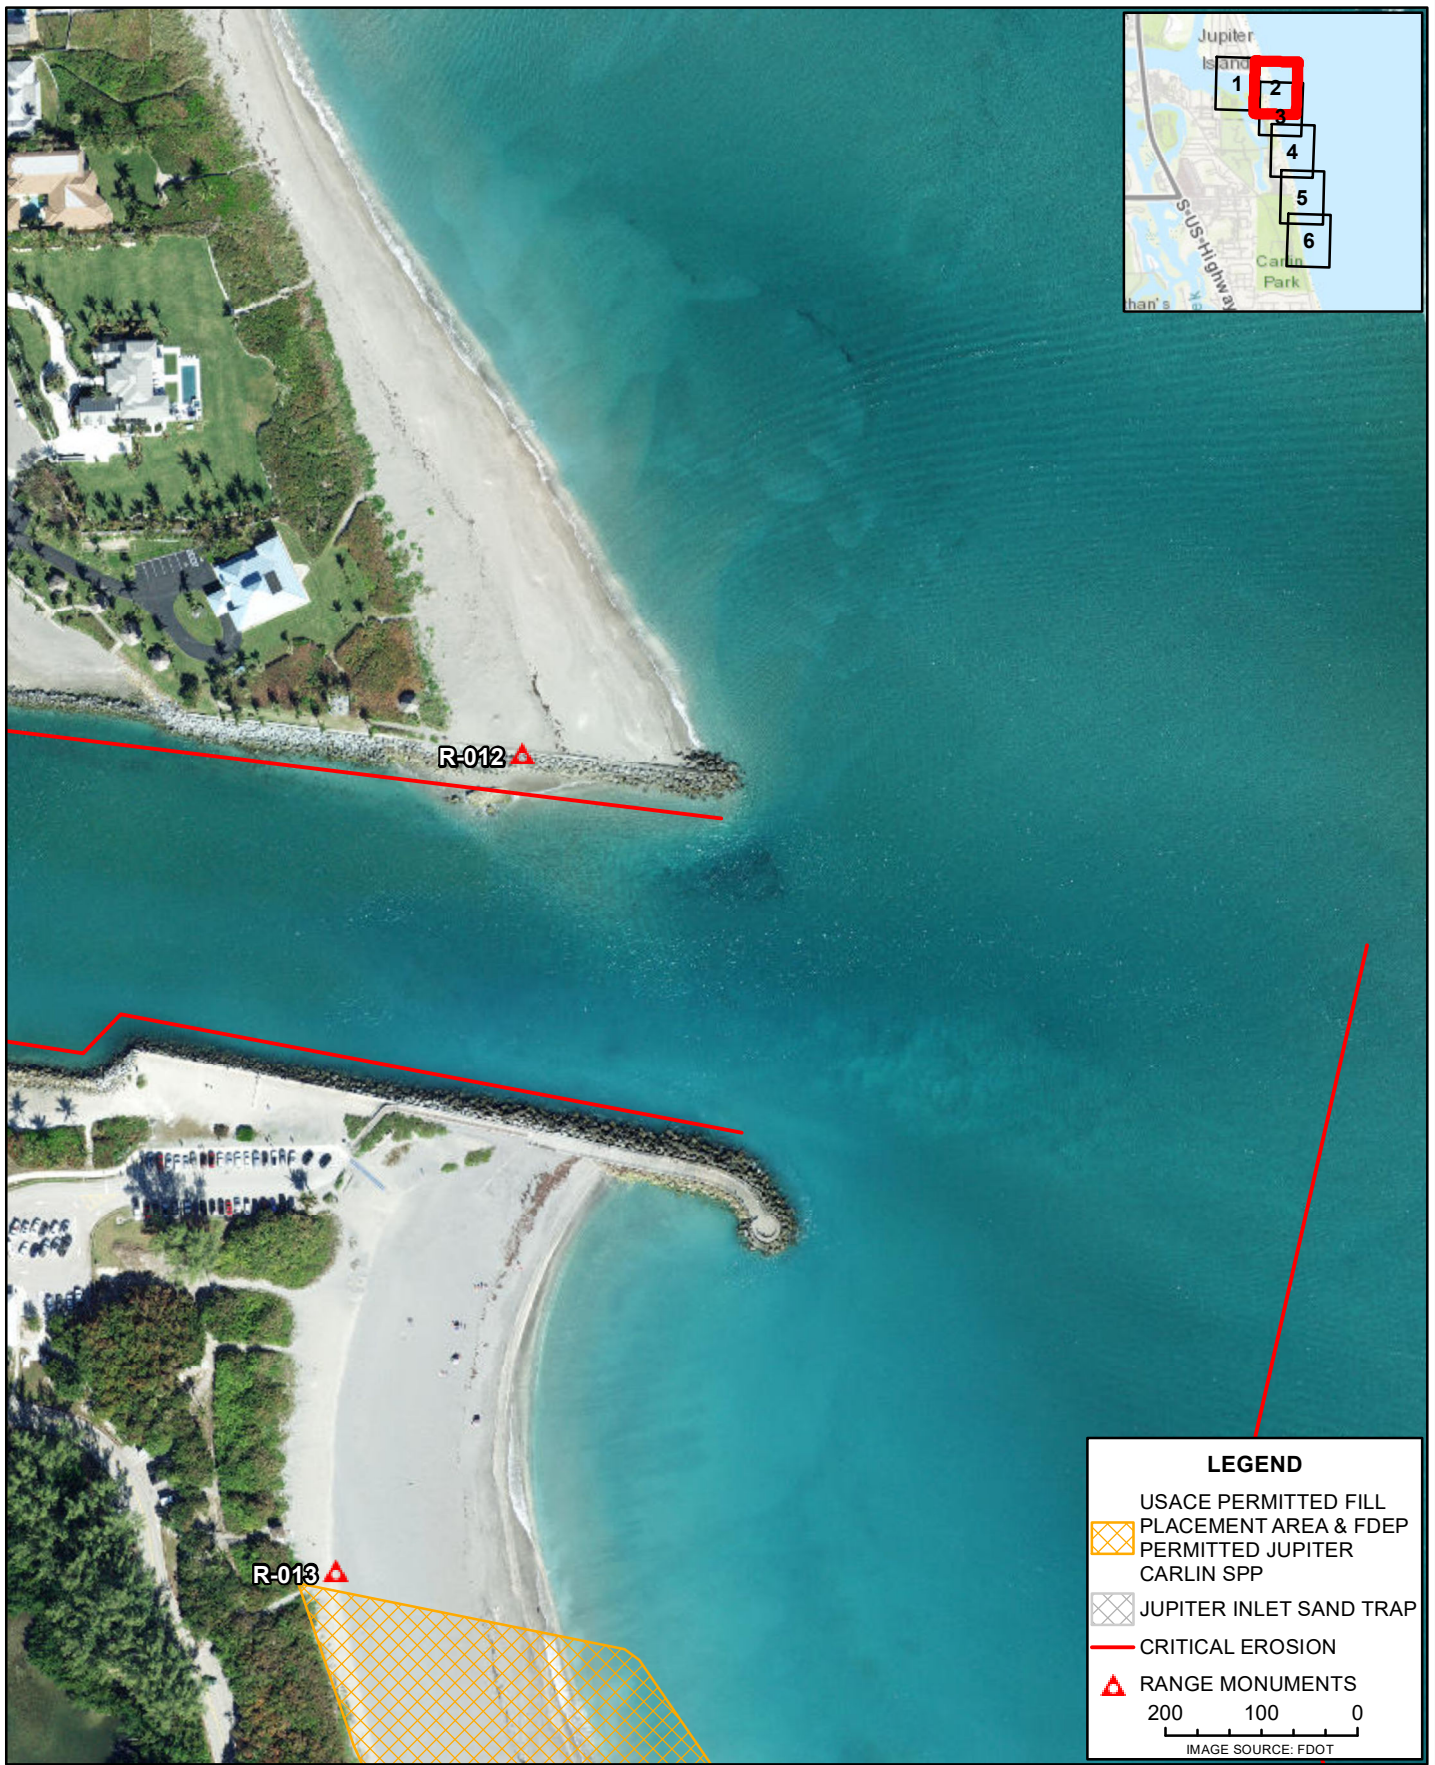


LEGEND

- USACE PERMITTED FILL
- PLACEMENT AREA & FDEP
- PERMITTED JUPITER CARLIN SPP
- JUPITER INLET SAND TRAP
- CRITICAL EROSION
- RANGE MONUMENTS

200 100 0

IMAGE SOURCE: FDOT

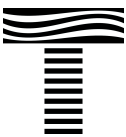


TAYLOR ENGINEERING INC.
 10199 SOUTHSIDE BOULEVARD
 SUITE 310
 JACKSONVILLE, FL 32256
 CERTIFICATE OF AUTHORIZATION # 4815



JUPITER INLET FY2025/26
 LOCAL GOVERNMENT FUNDING REQUEST
 PALM BEACH COUNTY, FLORIDA

PROJECT	C2024-048
DRAWN BY	NEL
SHEET	2 OF 6
DATE	JUL 2024

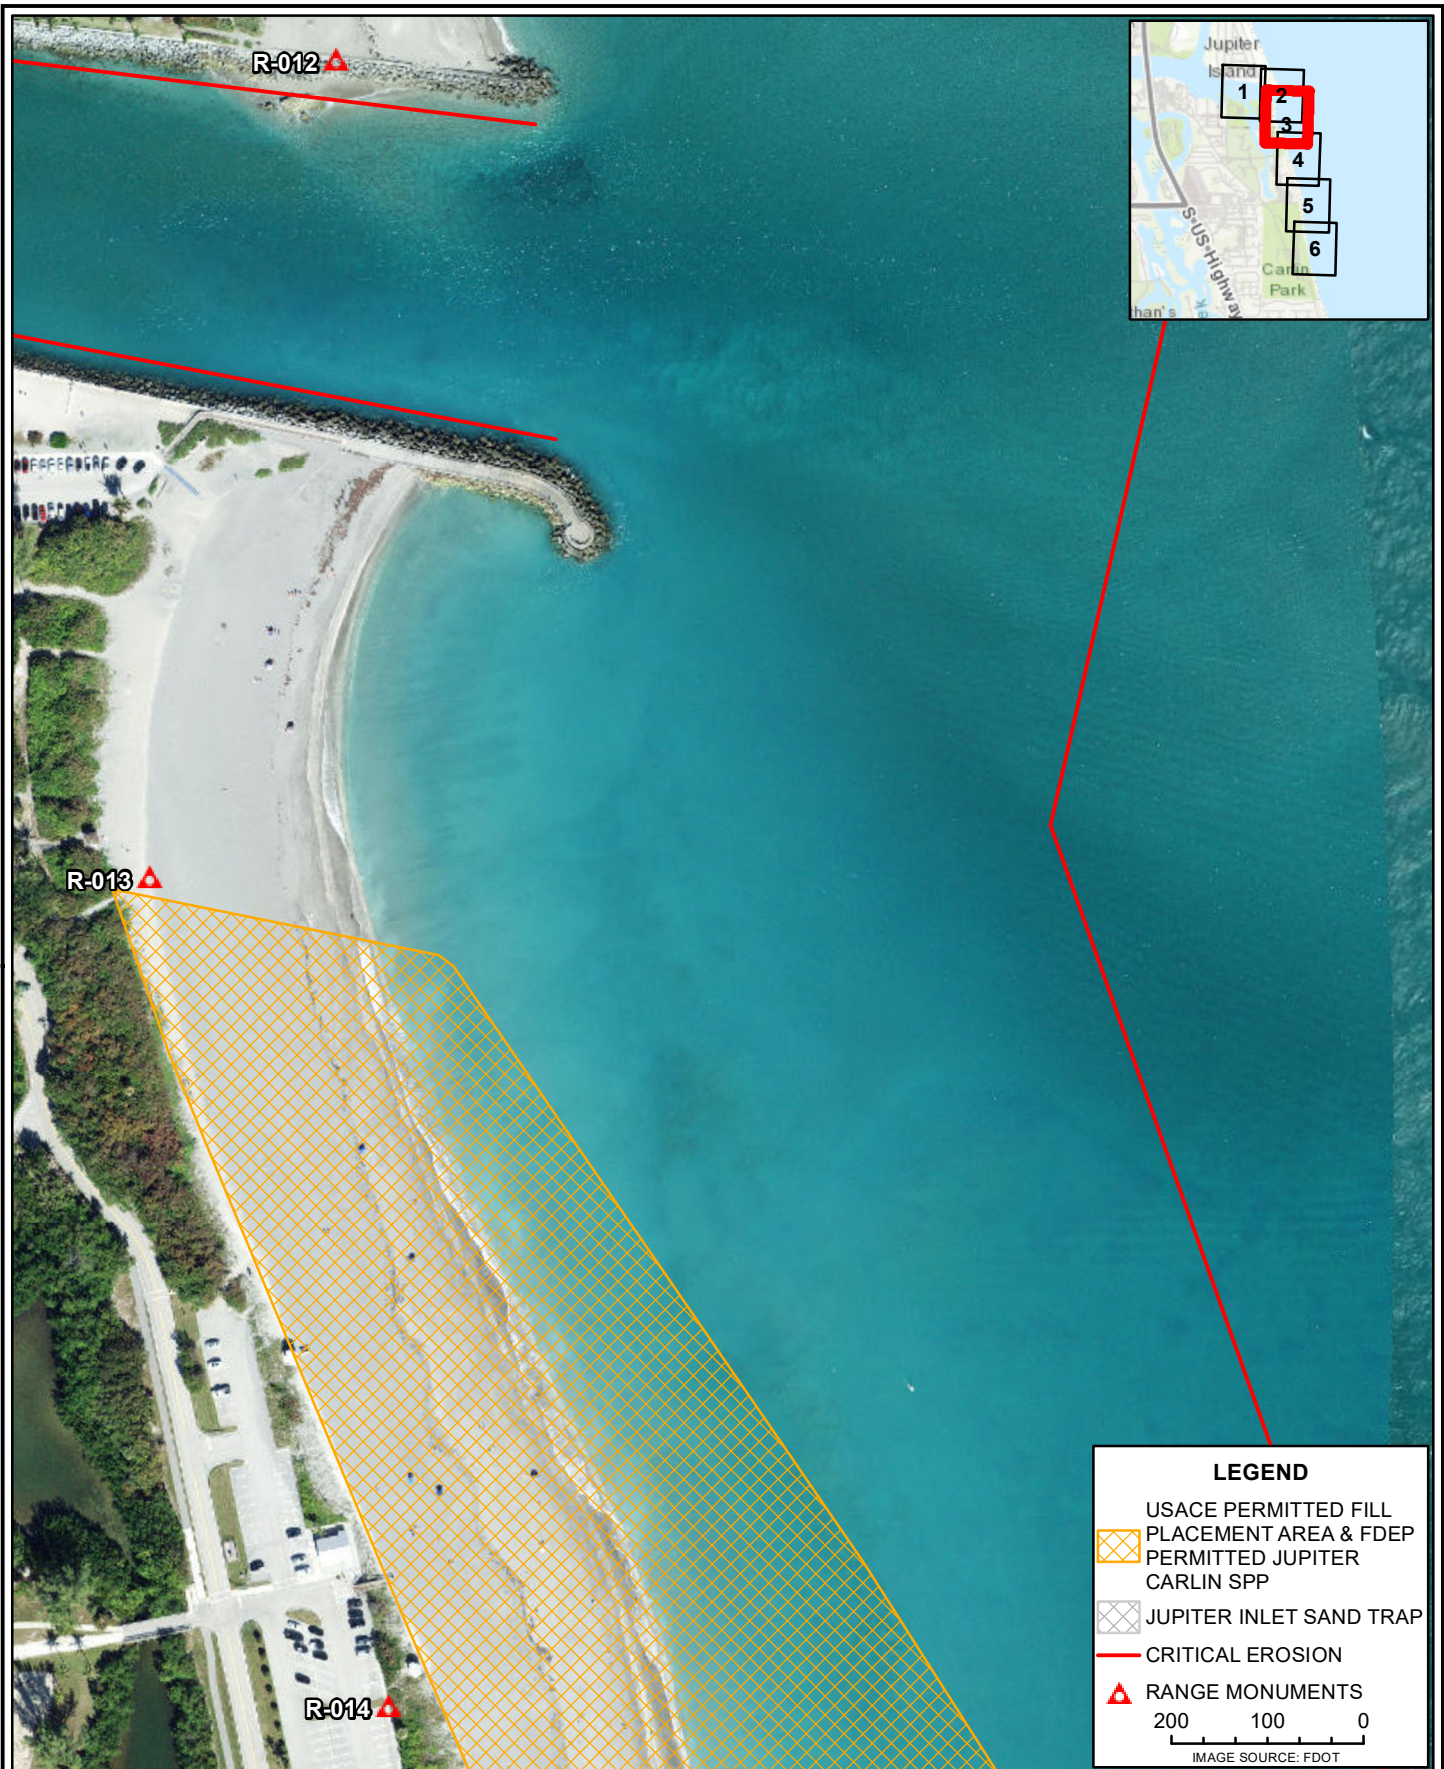



TAYLOR ENGINEERING INC.
 10199 SOUTHSIDE BOULEVARD
 SUITE 310
 JACKSONVILLE, FL 32256
 CERTIFICATE OF AUTHORIZATION # 4815





JUPITER INLET FY2025/26
 LOCAL GOVERNMENT FUNDING REQUEST
 PALM BEACH COUNTY, FLORIDA

PROJECT	C2024-048
DRAWN BY	NEL
SHEET	3 OF 6
DATE	JUL 2024

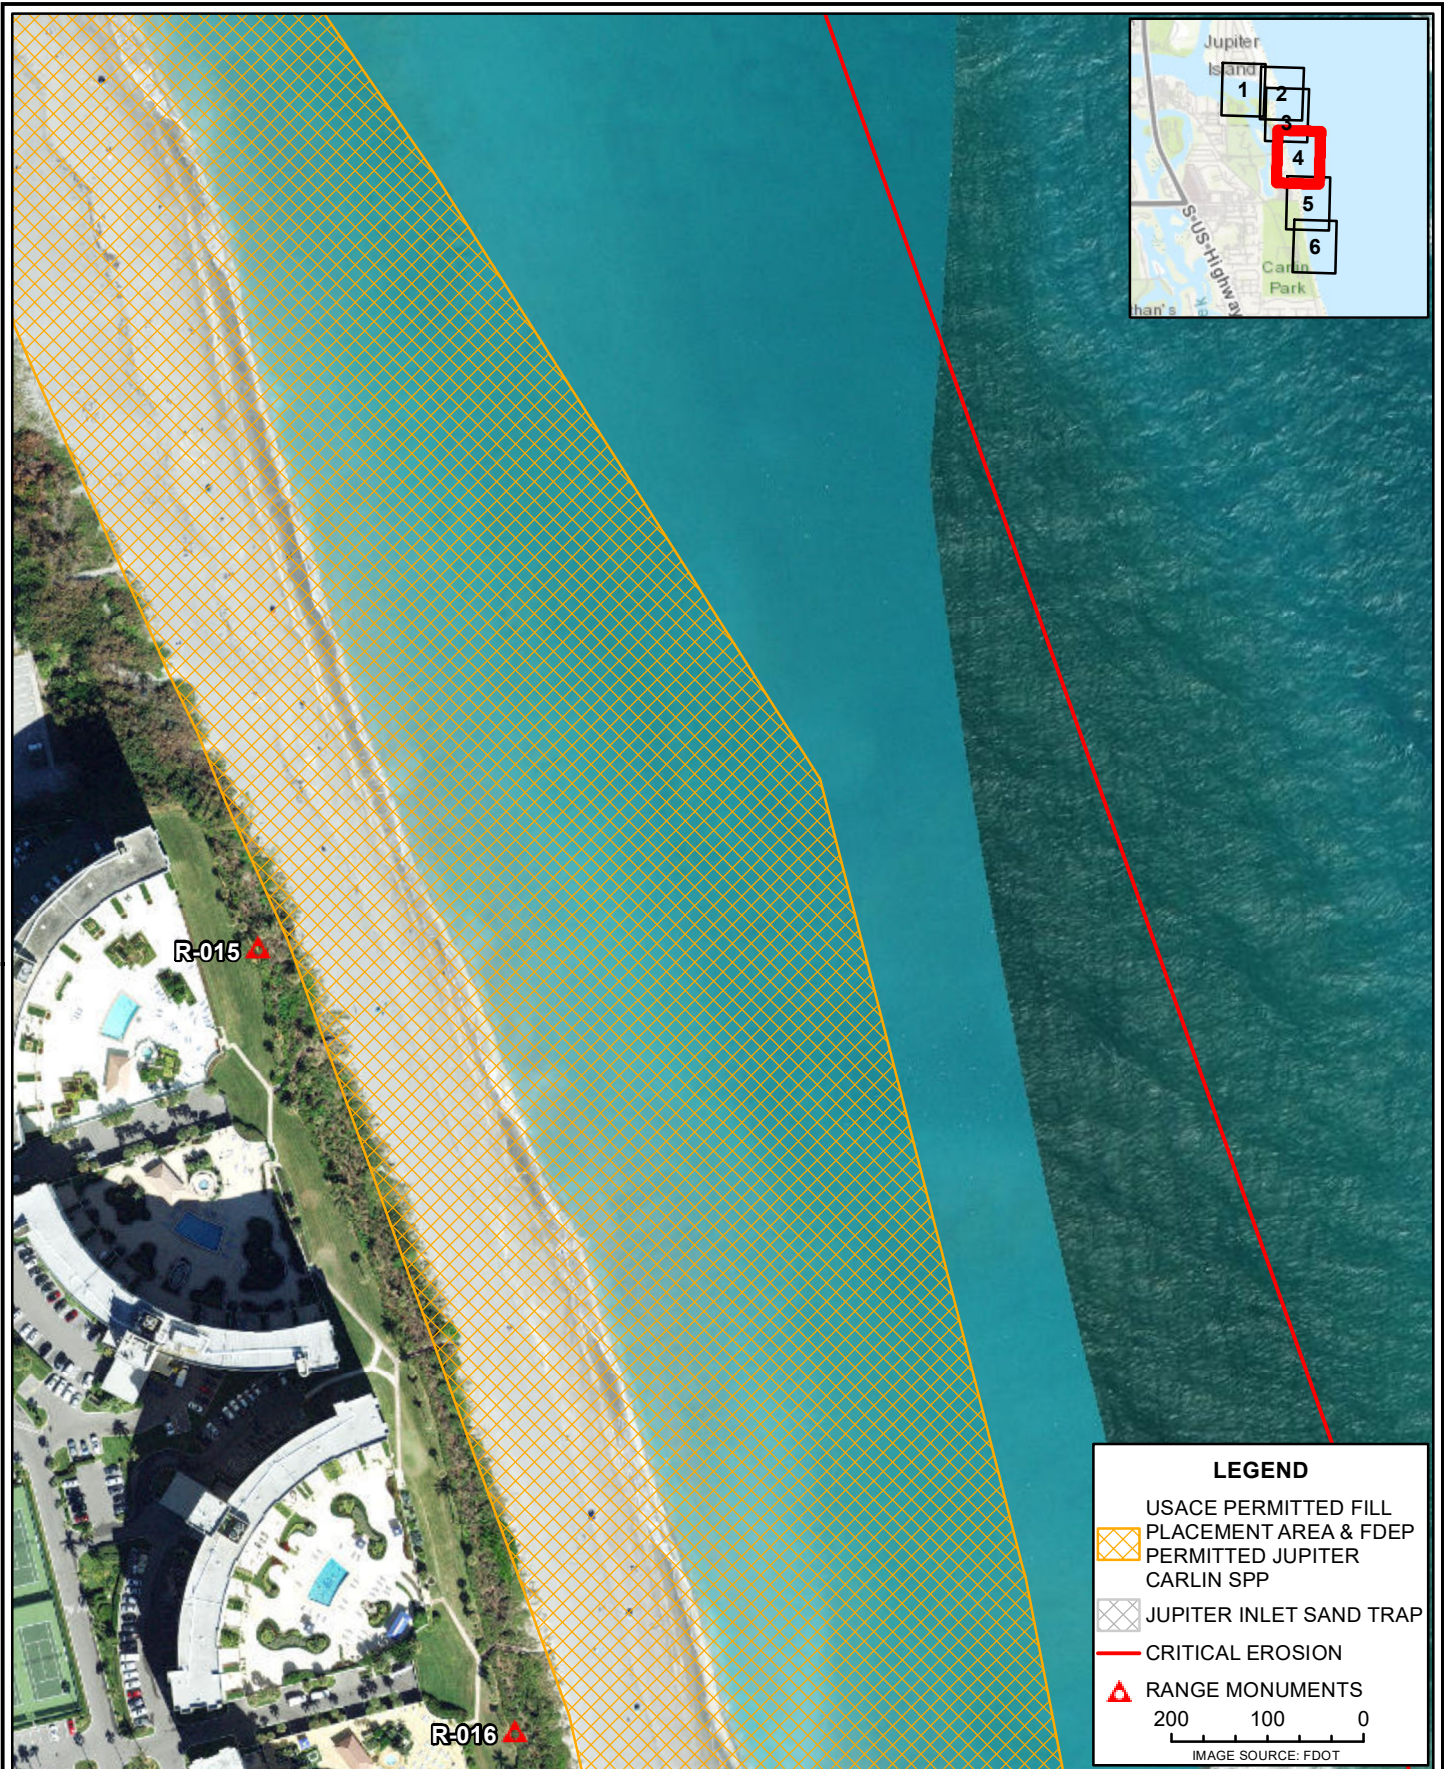

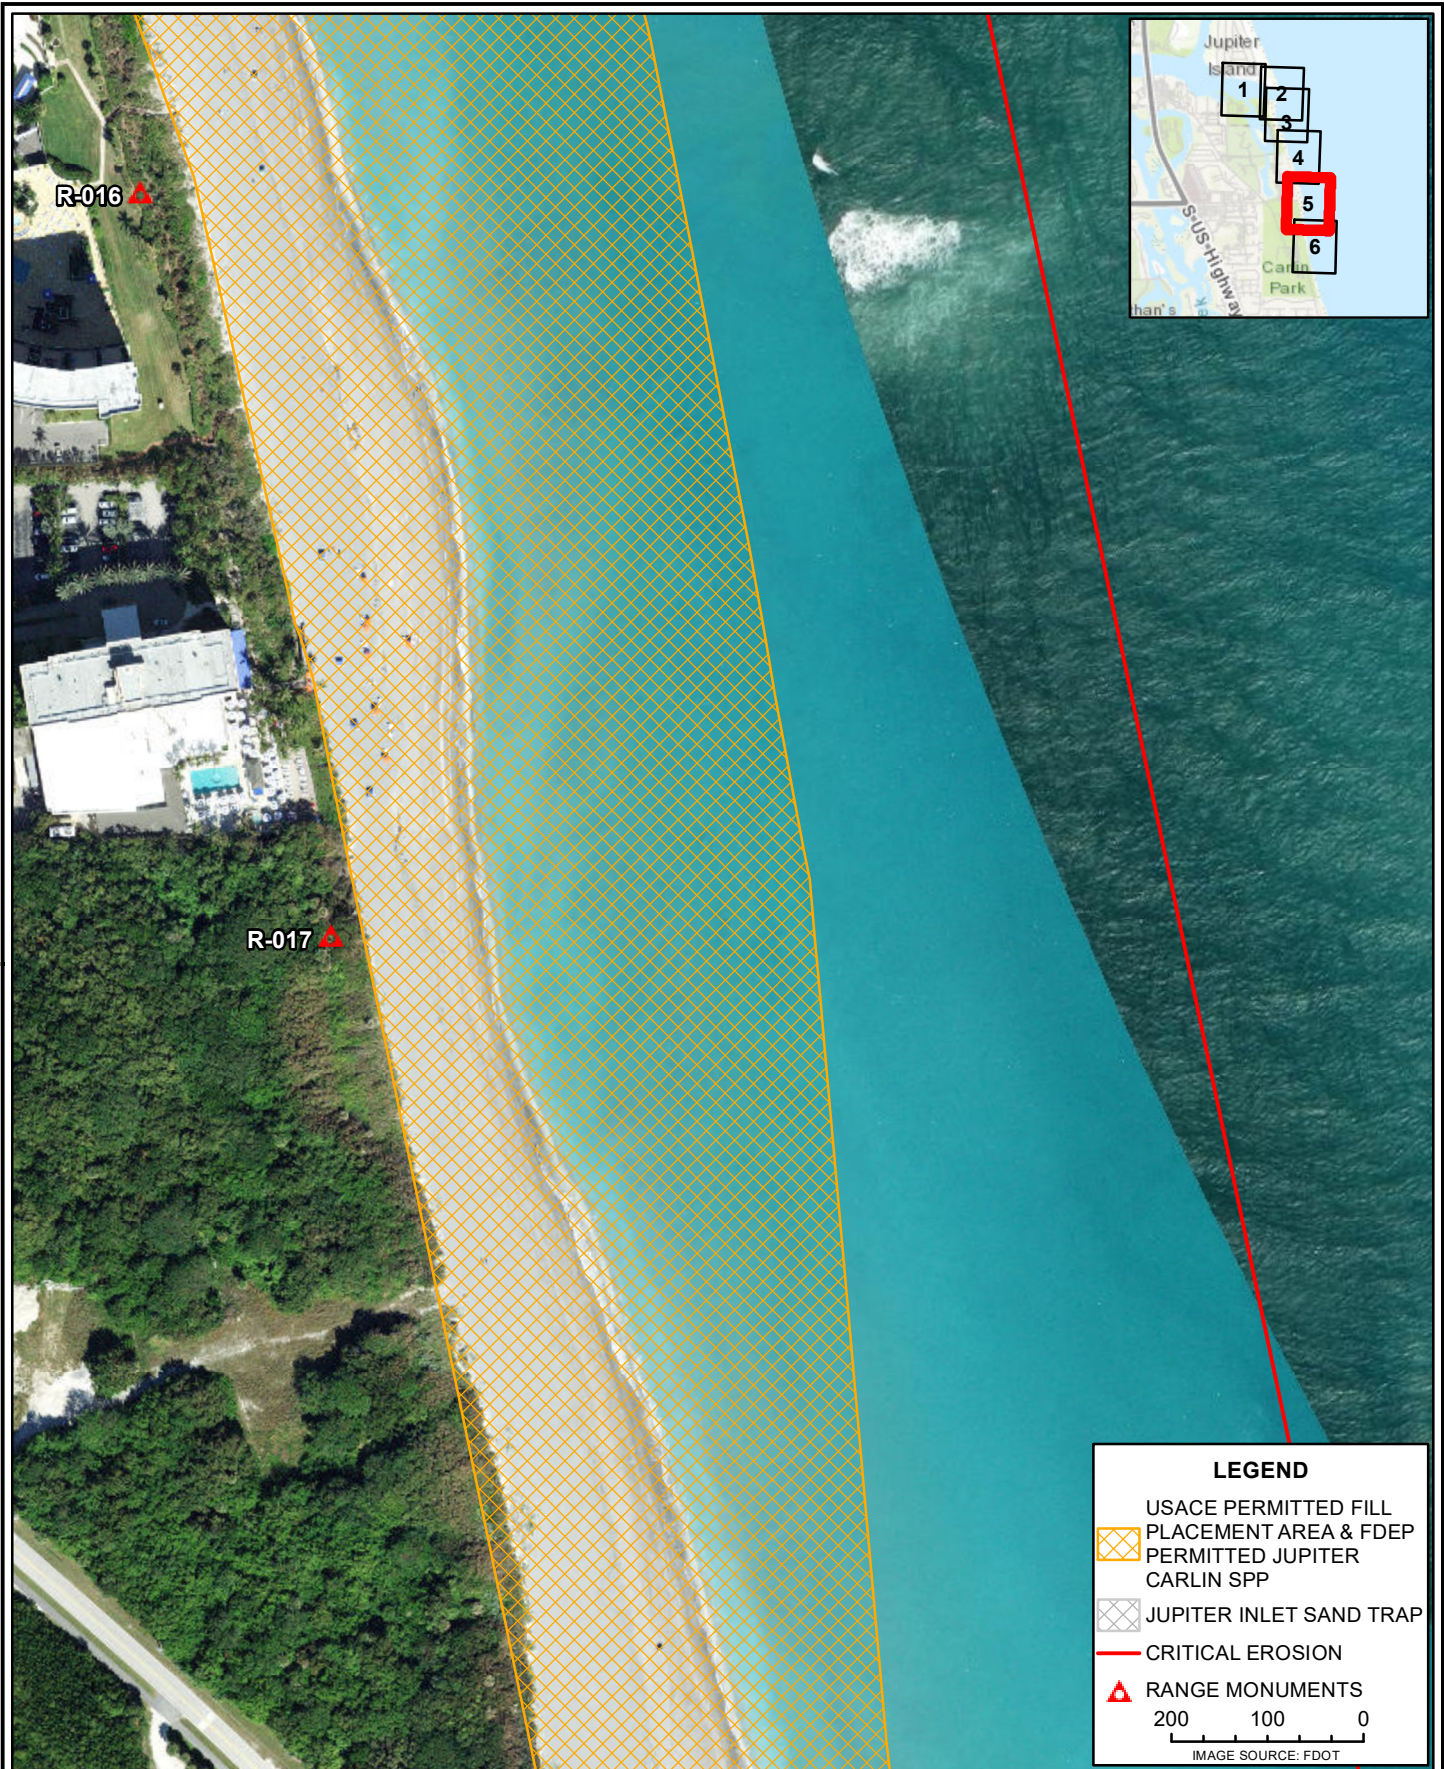

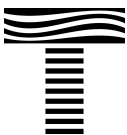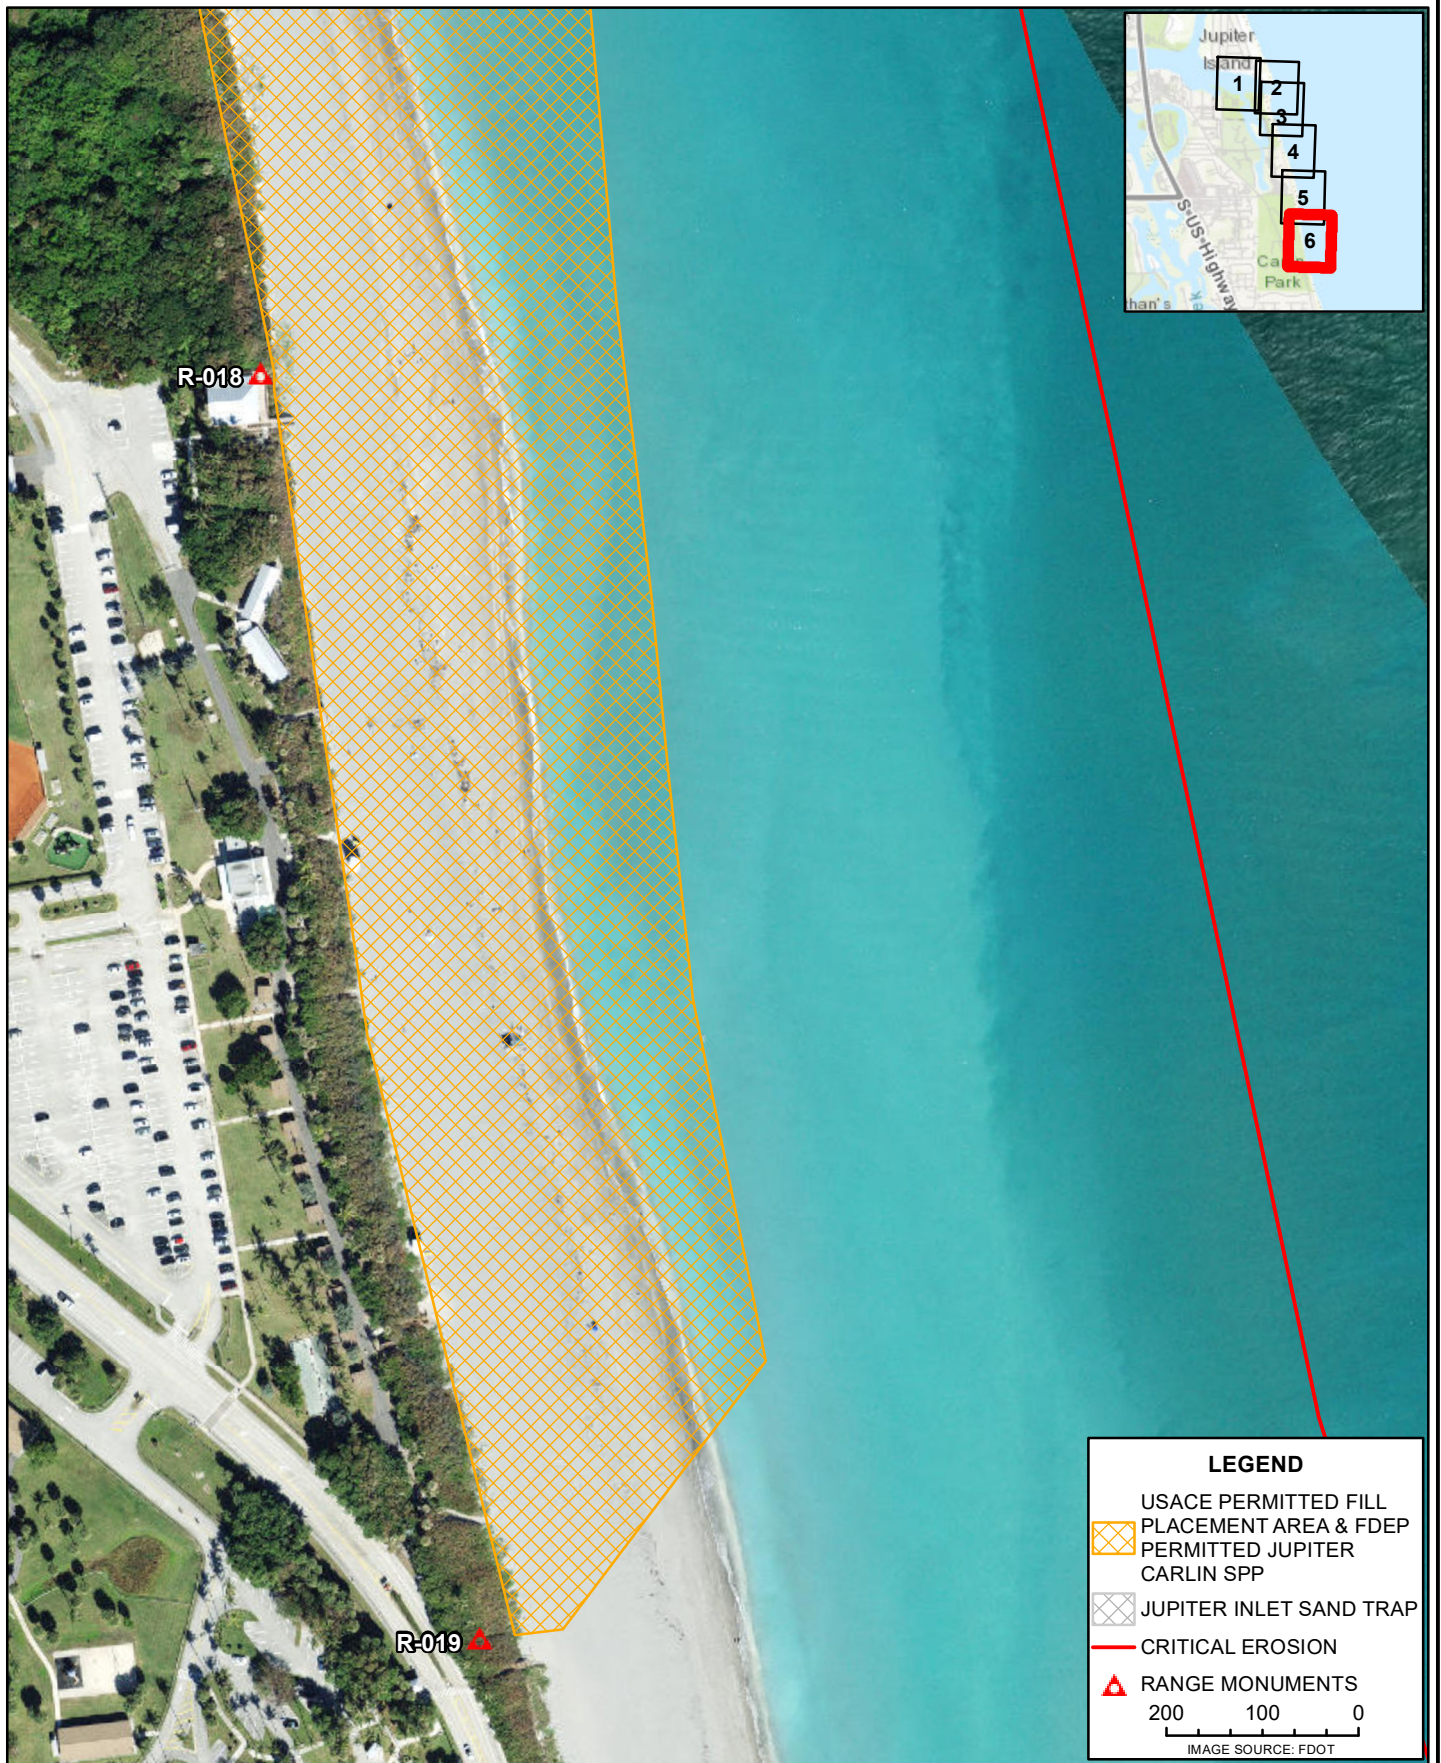

TAYLOR ENGINEERING INC.
10199 SOUTHSIDE BOULEVARD
SUITE 310
JACKSONVILLE, FL 32256
CERTIFICATE OF AUTHORIZATION # 4815



JUPITER INLET FY2025/26
LOCAL GOVERNMENT FUNDING REQUEST
PALM BEACH COUNTY, FLORIDA

PROJECT	C2024-048
DRAWN BY	NEL
SHEET	6 OF 6
DATE	JUL 2024