


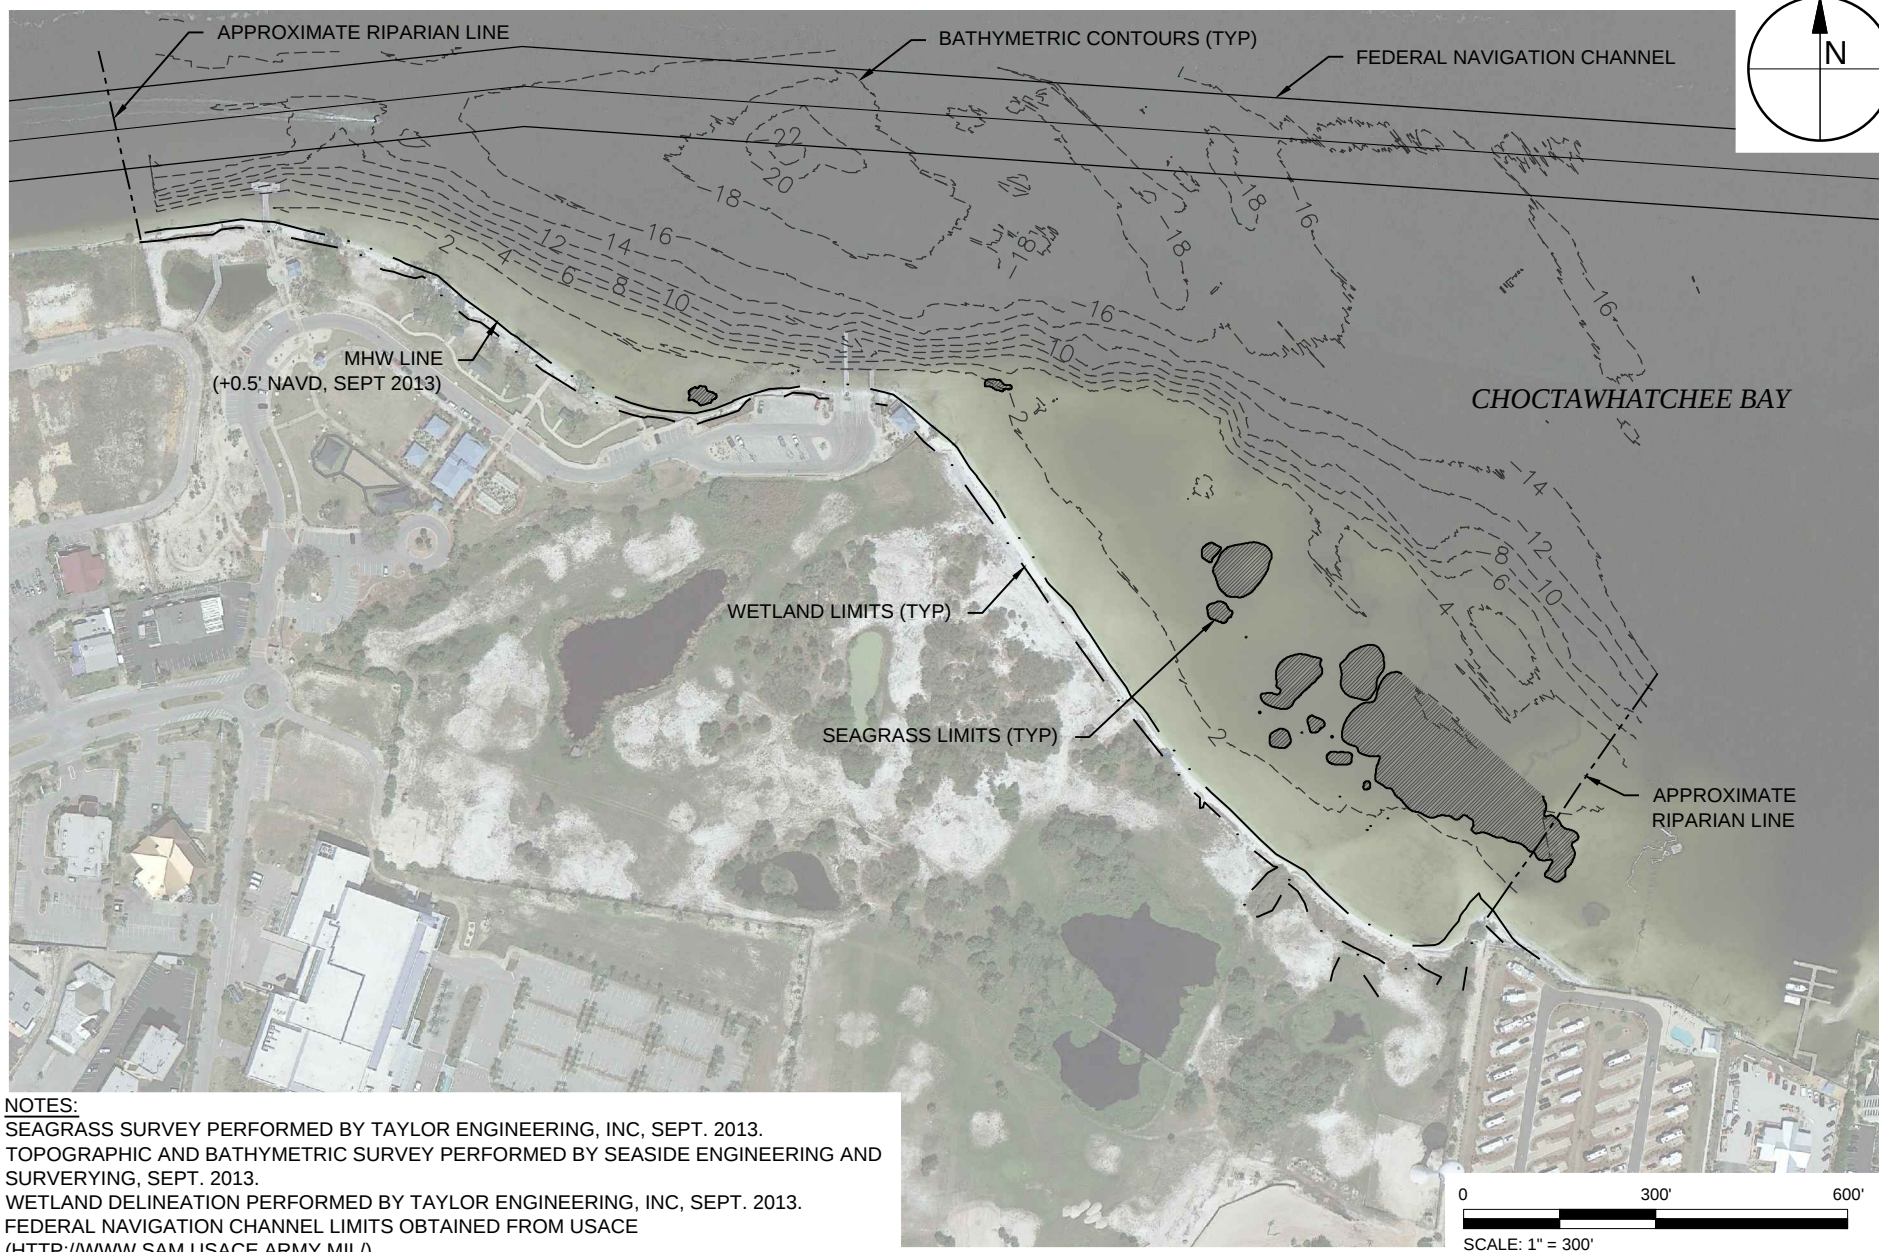

NOTES:
 SEAGRASS SURVEY PERFORMED BY TAYLOR ENGINEERING, INC, SEPT. 2013.
 TOPOGRAPHIC AND BATHYMETRIC SURVEY PERFORMED BY SEASIDE ENGINEERING AND SURVEYING, SEPT. 2013.
 WETLAND DELINEATION PERFORMED BY TAYLOR ENGINEERING, INC, SEPT. 2013.
 FEDERAL NAVIGATION CHANNEL LIMITS OBTAINED FROM USACE
 ([HTTP://WWW.SAM.USACE.ARMY.MIL/](http://www.sam.usace.army.mil/))



TAYLOR ENGINEERING INC.

1221 AIRPORT ROAD
 SUITE 210
 DESTIN, FL 32541

CERTIFICATE OF AUTHORIZATION # 4815

FIGURE 1
 EXISTING CONDITIONS - NATURAL RESOURCES
 OKALOOSA BAYWALK
 OKALOOSA COUNTY, FLORIDA

PROJECT	C2013-053
DRAWN BY	AF
SHEET	1 of 3
DATE	OCT 2013

SEAL


DRAFT

ENG

DATE

4/15/2014 8:43:02 AM

DUNCAN GREER X:\S\PROJECTS\C2013\053 OKA GREENSHORES\FIGURES\REV UPDATE_4_15_2014\C2013_053-F-REVISED CONCEPT DWG

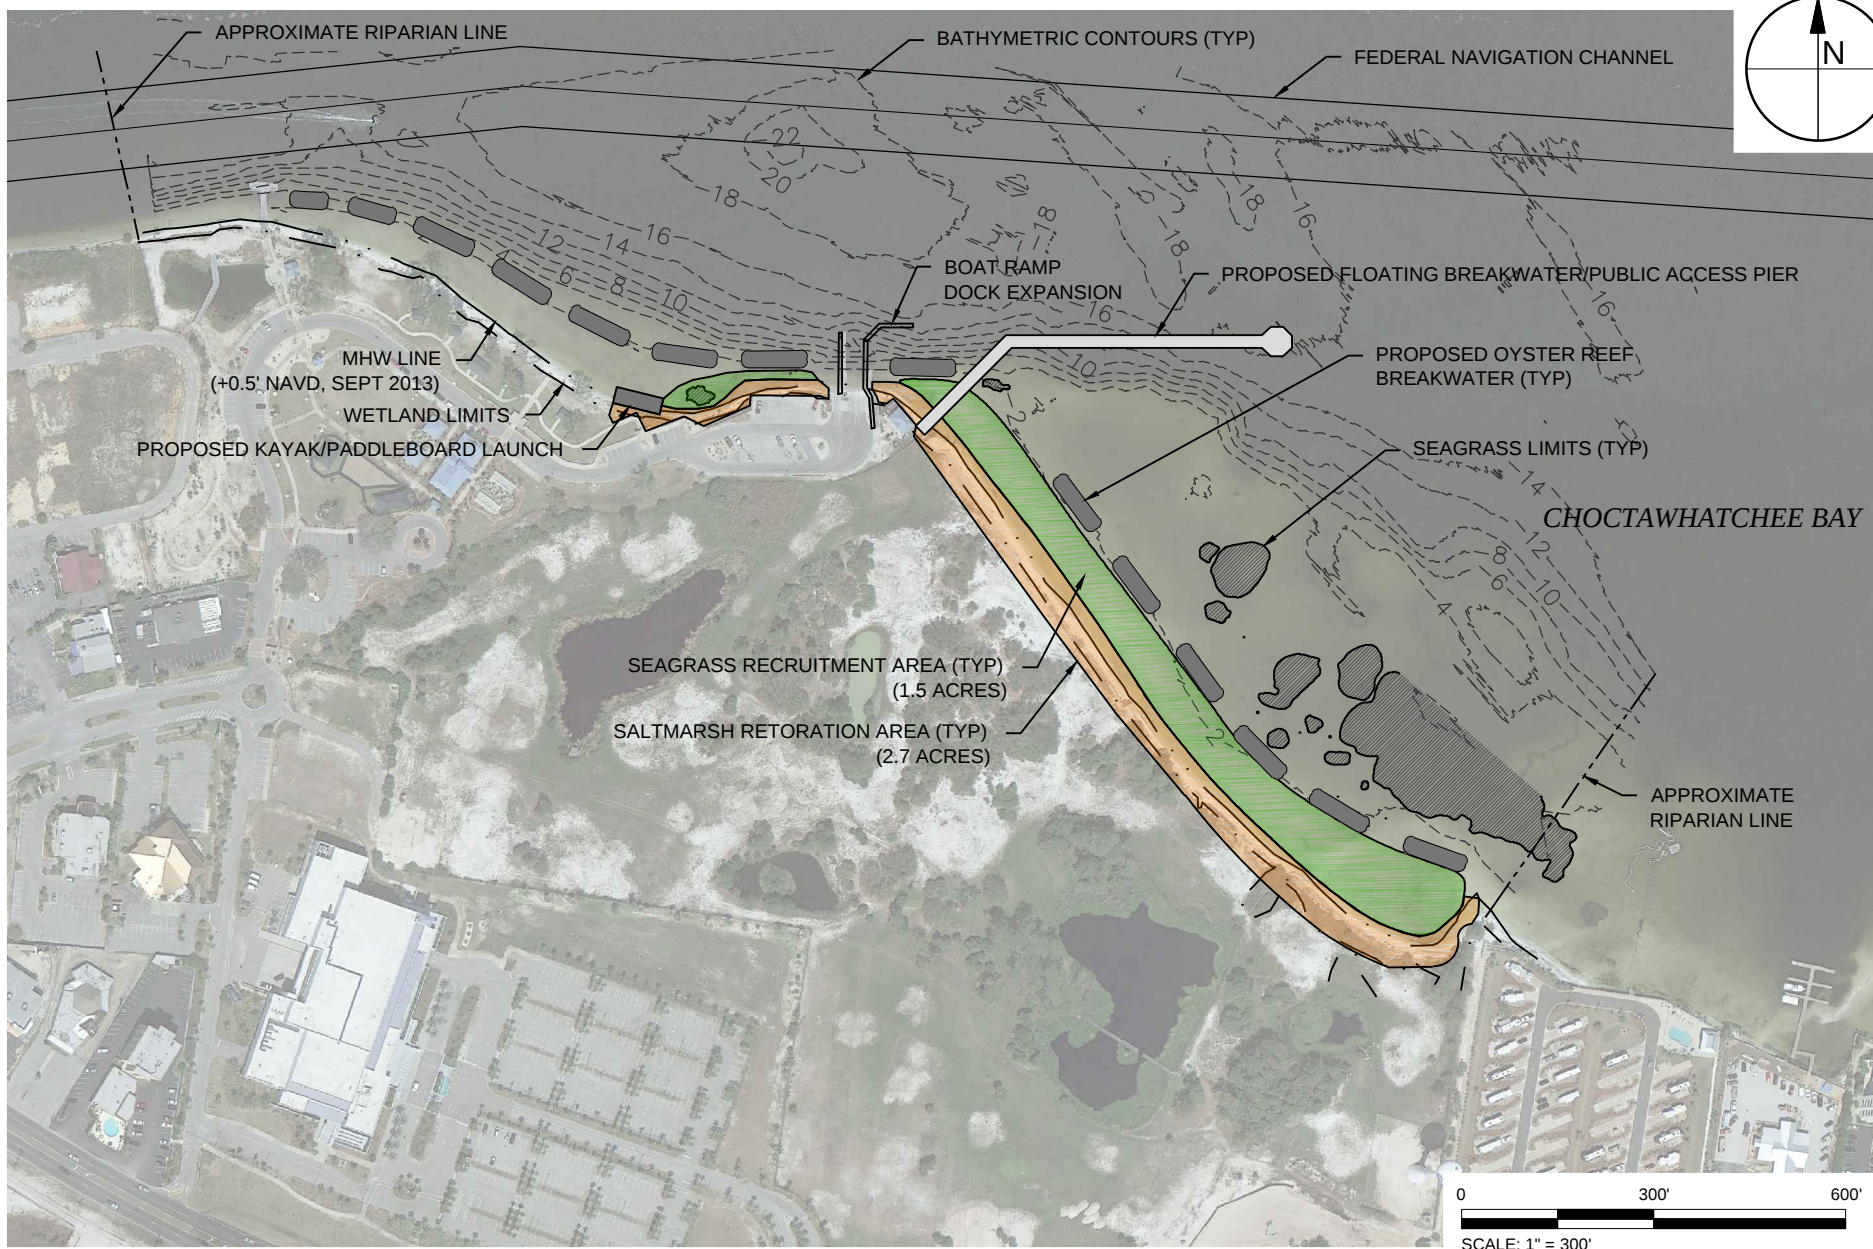

TAYLOR ENGINEERING INC.

1221 AIRPORT ROAD
SUITE 210
DESTIN, FL 32541

CERTIFICATE OF AUTHORIZATION # 4815


FIGURE 2
PHASE I REVISED CONCEPTUAL PLAN
OKALOOSA BAYWALK
OKALOOSA COUNTY, FLORIDA

PROJECT	C2013-053
DRAWN BY	AF
SHEET	2 of 3
DATE	OCT 2013

SEAL
ENG
DATE

DRAFT

PRELIMINARY DRAWINGS: THESE DRAWINGS ARE NOT IN FINAL FORM, BUT ARE BEING TRANSMITTED FOR AGENCY REVIEW.

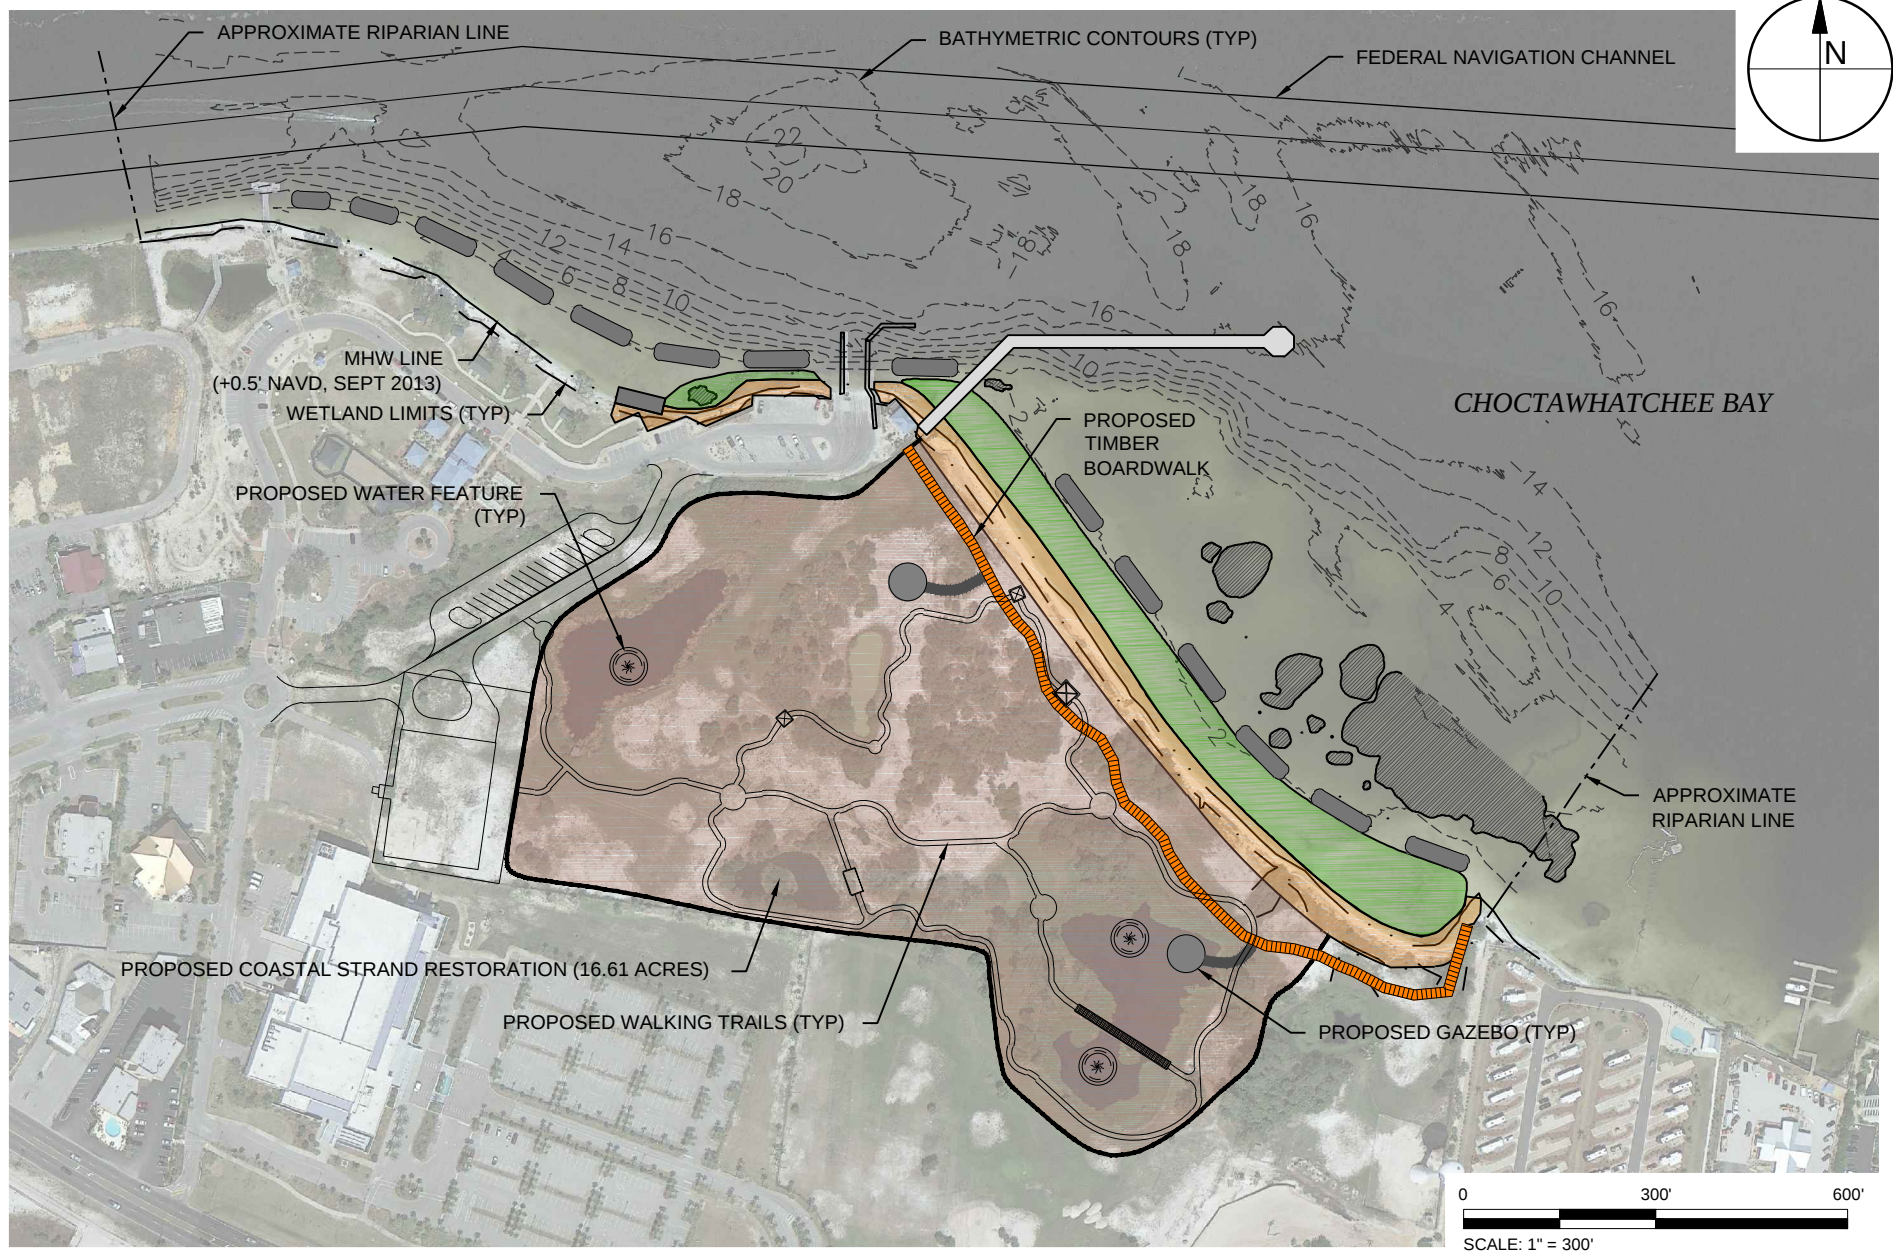

TAYLOR ENGINEERING INC.

1221 AIRPORT ROAD
SUITE 210
DESTIN, FL 32541

CERTIFICATE OF AUTHORIZATION # 4815

FIGURE 3
PHASE II REVISED CONCEPTUAL PLAN
OKALOOSA BAYWALK
OKALOOSA COUNTY, FLORIDA

PROJECT	C2013-053
DRAWN BY	AF
SHEET	3 of 3
DATE	OCT 2013

SEAL

DRAFT

ENG

DATE